


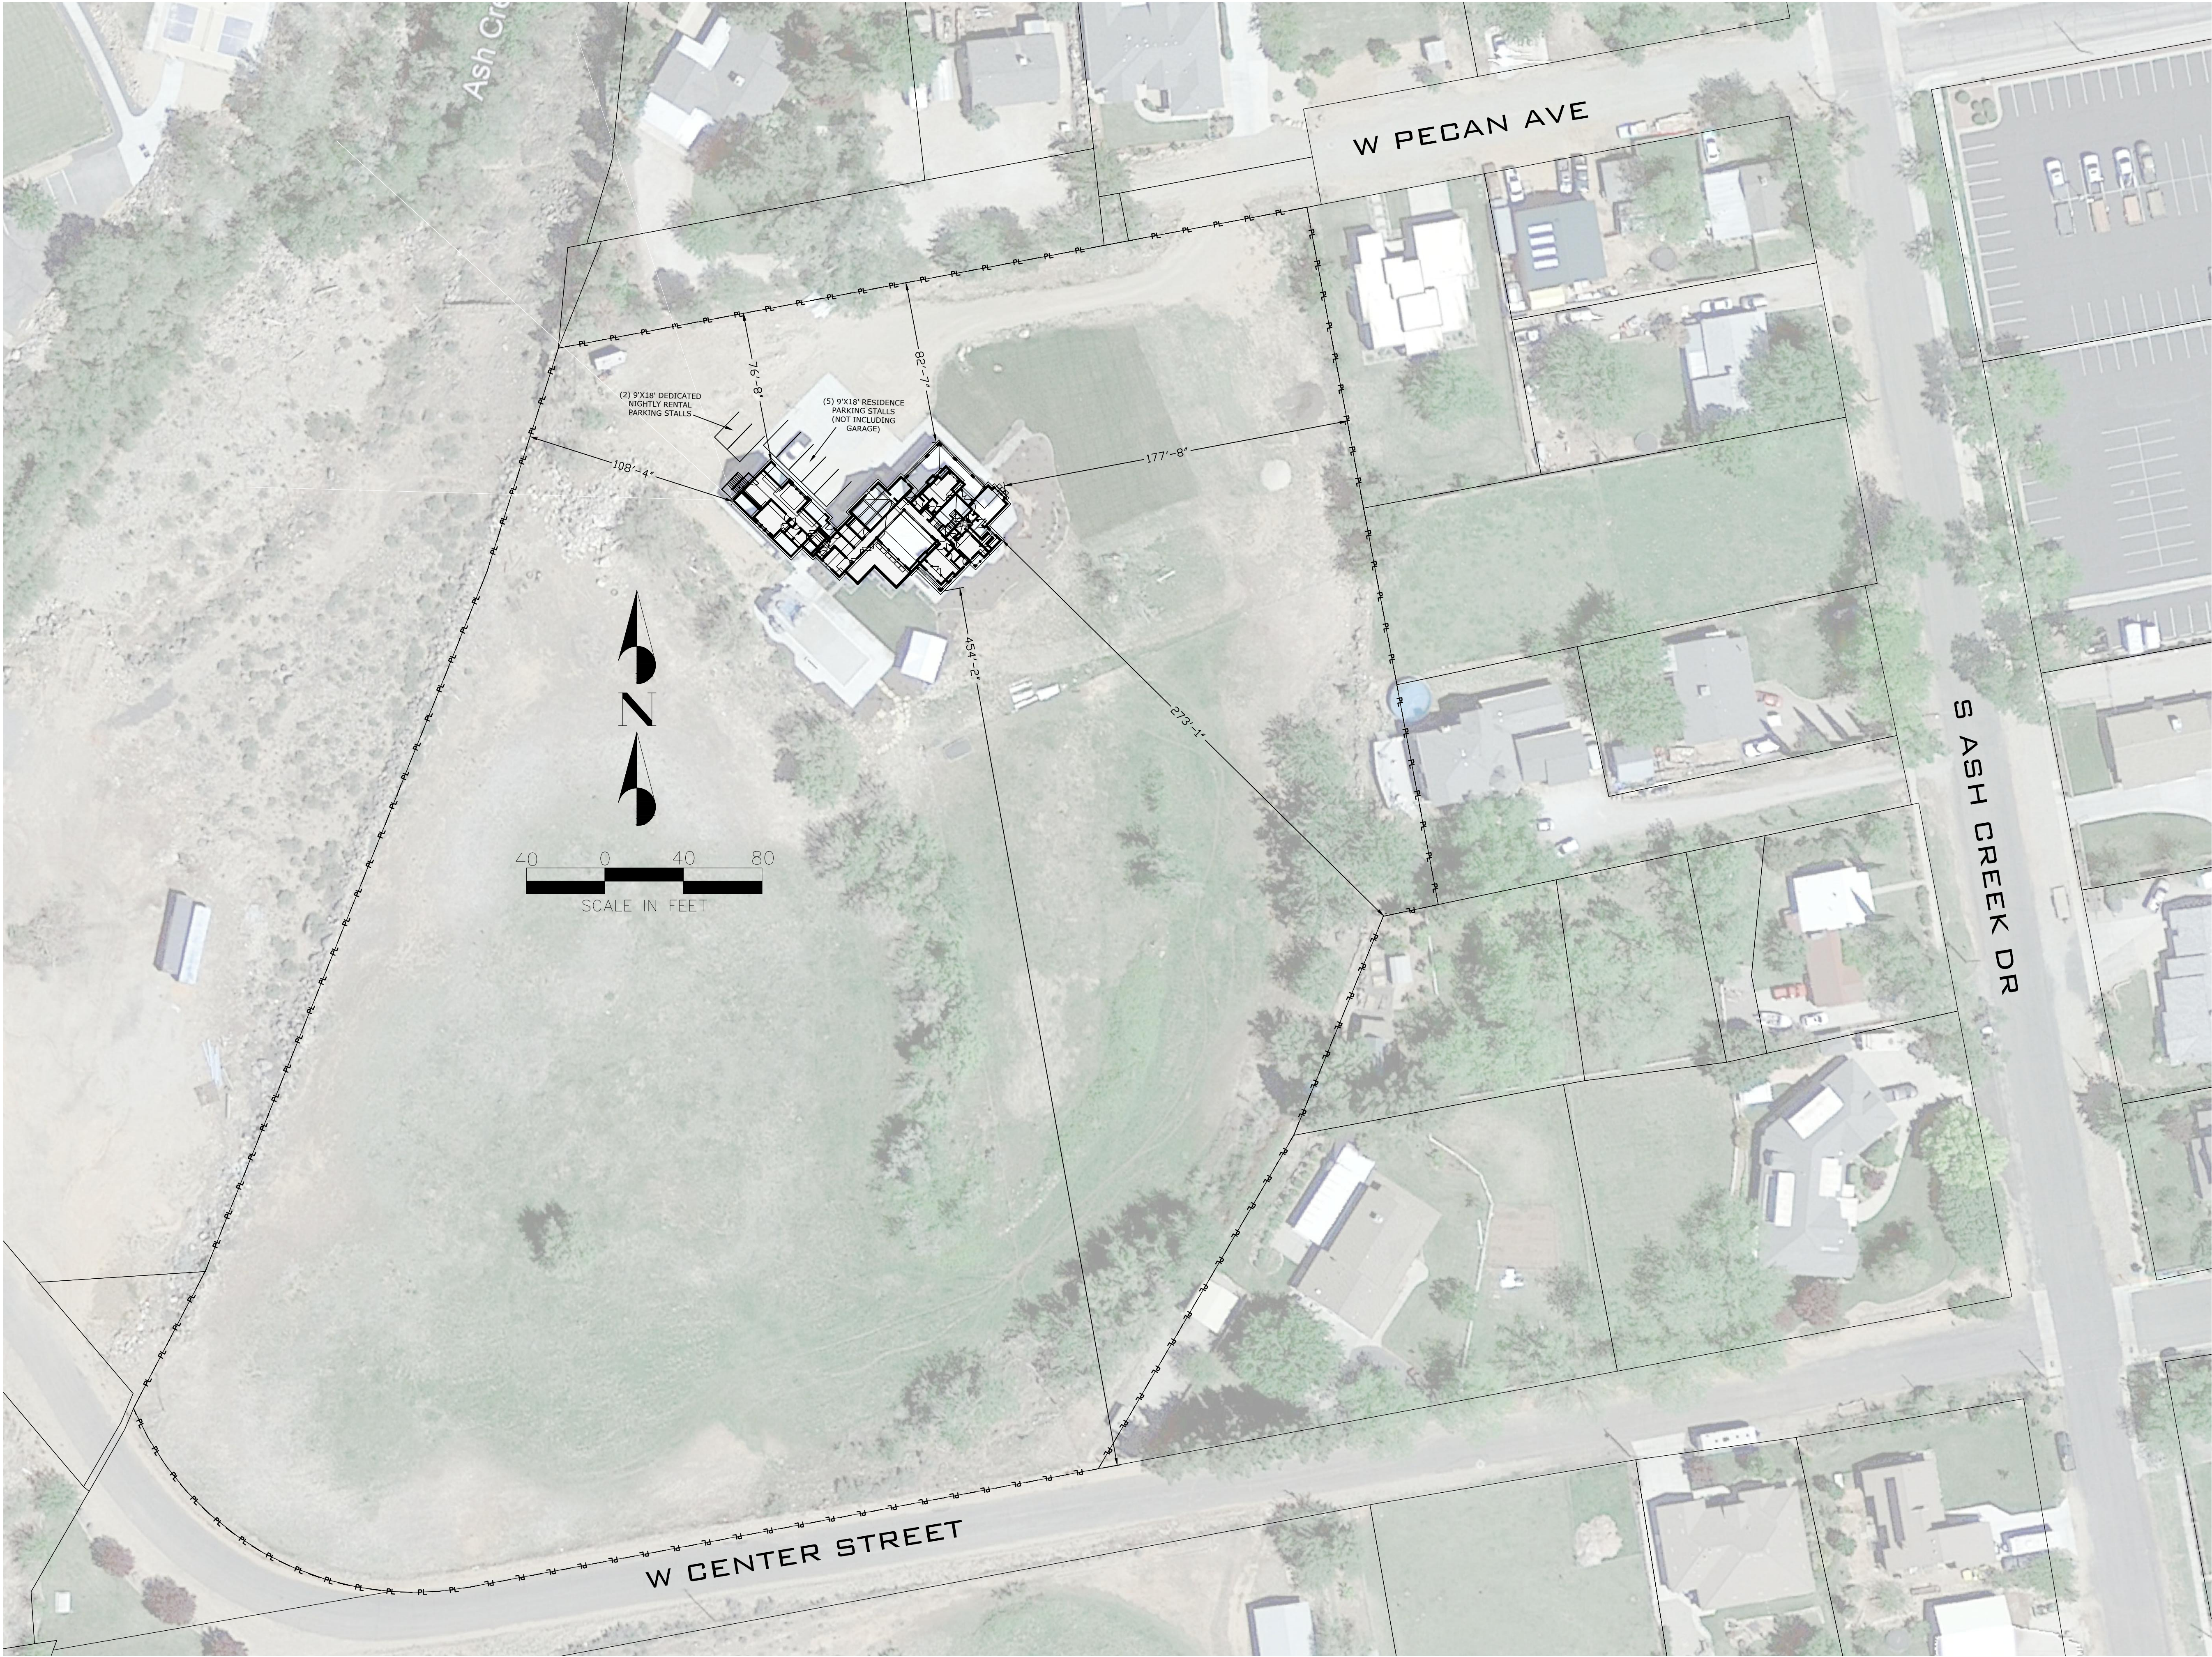

AUG 2023	
DATE:	
2019-02-003	
JOB NUMBER:	
1"=40'	
SCALE:	
WPB	
DRAWN BY:	
WPB	
CHECKED BY:	
DATE	
REVISIONS	
BLACKROCK ENGINEERING, P.C. P.O. BOX 91653 ST. GEORGE, UTAH 84791 (435) 669-4600 info@blackrockengineering.net	
SITE PLAN DRURY RENTAL FOR BEAU & TIFFANY DRURY TOQUERVILLE, UT	
PROFESSIONAL ENGINEER No. 5902766 WILLIAM P. BLACKMORE 8/22/2023 UTAH	
SHEET NO.: C1 OF 2	