

OAKLEY CITY CENTER

Drawings For:

Document Date:
NOVEMBER 11, 2025

Project Status:
PROGRESS SET

PROJECT #: **TMM**
DRAWN BY: **TMM**
CHECKED BY: **TMM**
SCALE: **1" = 40'-0"**

NOTE: IF THIS DRAWING IS NOT 36" x 24", IT HAS BEEN REVISED FROM ITS ORIGINAL SIZE. SCALE IS NO LONGER APPLICABLE.

NO DATE ISSUE


ALL FEDERAL, STATE, AND LOCAL CODES, ORDINANCES, REGULATIONS, ETC. SHALL BE CONSIDERED AS PART OF THE SPECIFICATIONS FOR THIS BUILDING AND SHALL TAKE PRIORITY OVER ANYTHING SHOWN, DESCRIBED, OR IMPLIED WHERE SAME ARE AT VARIANCE.

MASTER PLAN



1 SITE PLAN - MASTER PLAN - NORTH BLOCK

SCALE: 1" = 40'-0"

 

C101

OAKLEY CITY CENTER

Drawings For:

Document Date:
NOVEMBER 11, 2025

Project Status:
PROGRESS SET

PROJECT #: **TMM**
DRAWN BY: **TMM**
CHECKED BY: **TMM**
SCALE: **1" = 40'-0"**


NOTE: IF THIS DRAWING IS NOT 36" x 24", IT HAS BEEN REVISED
FROM ITS ORIGINAL SIZE. SCALE IS NO LONGER APPLICABLE.

NO	DATE	ISSUE
1	08.28.25	PRELIMINARY DESIGN
2	08.28.25	PRELIMINARY DESIGN


ALL FEDERAL, STATE, AND LOCAL CODES, ORDINANCES, REGULATIONS, ETC.
SHALL BE CONSIDERED AS PART OF THE SPECIFICATIONS FOR THIS BUILDING AND
SHALL TAKE PRIORITY OVER ANYTHING SHOWN, DESCRIBED, OR IMPLIED
WHERE SAME ARE AT VARIANCE.



0' 20' 40' 80' 160'

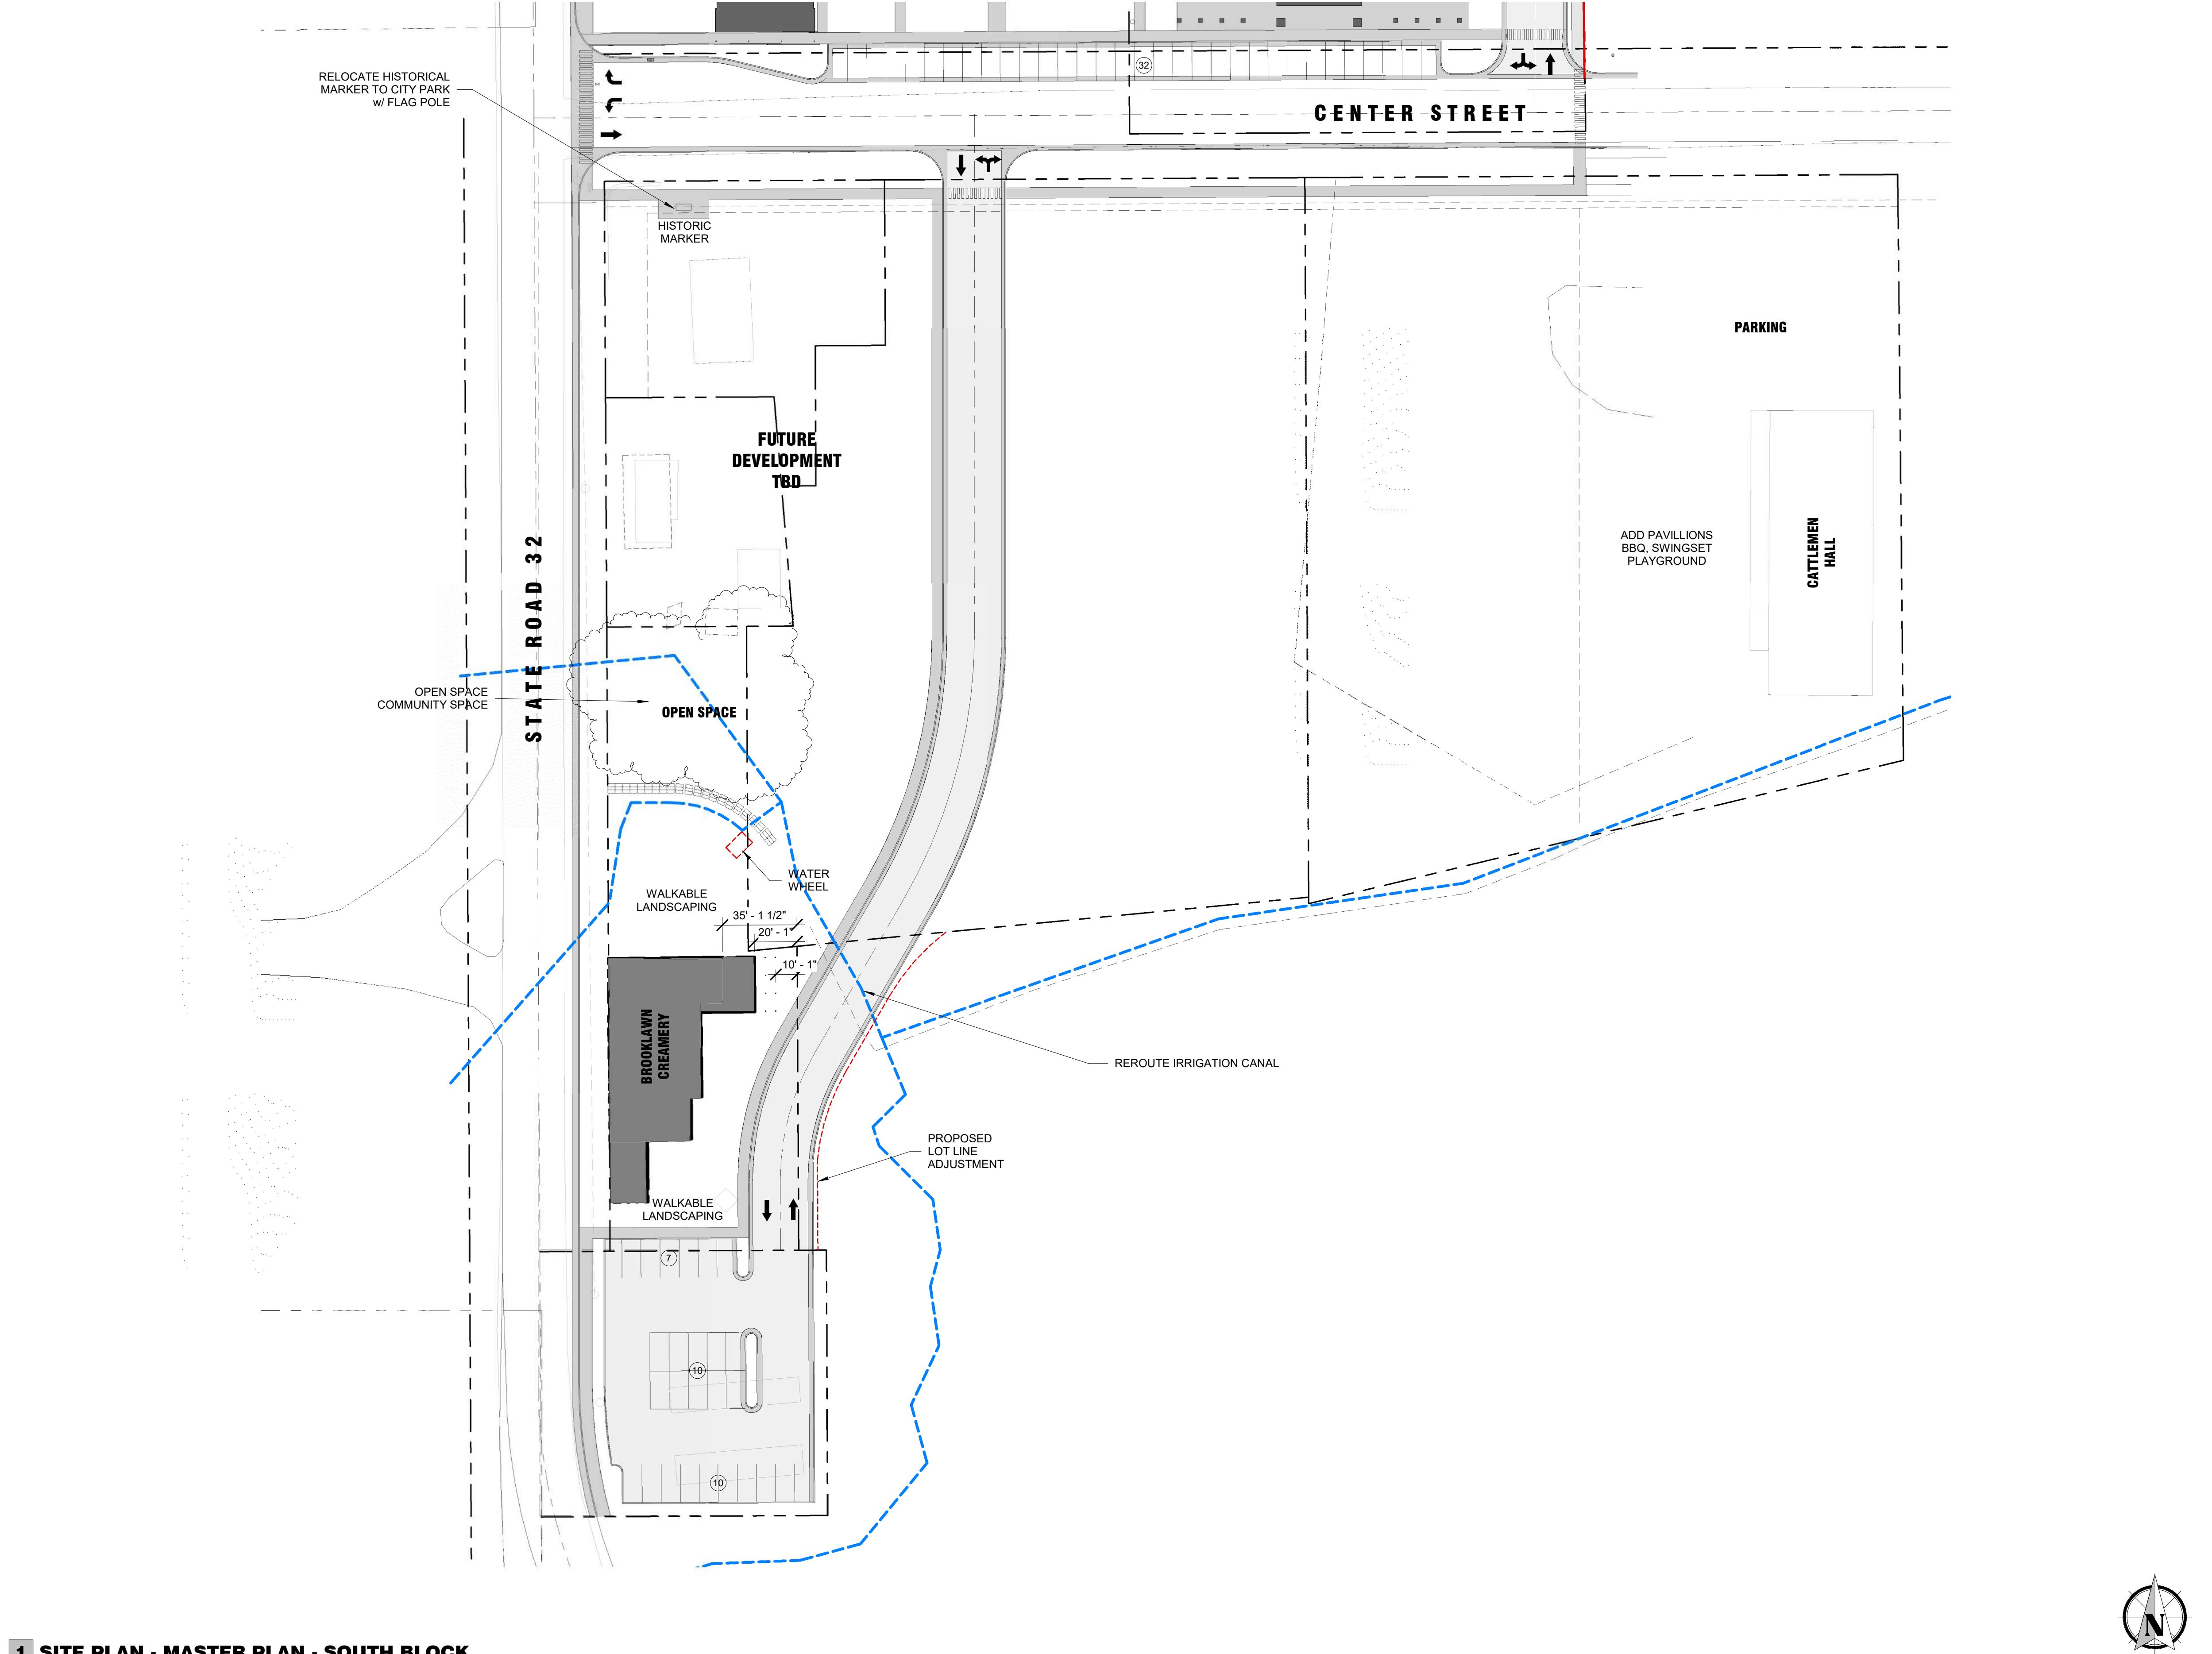

OAKLEY CITY CENTER

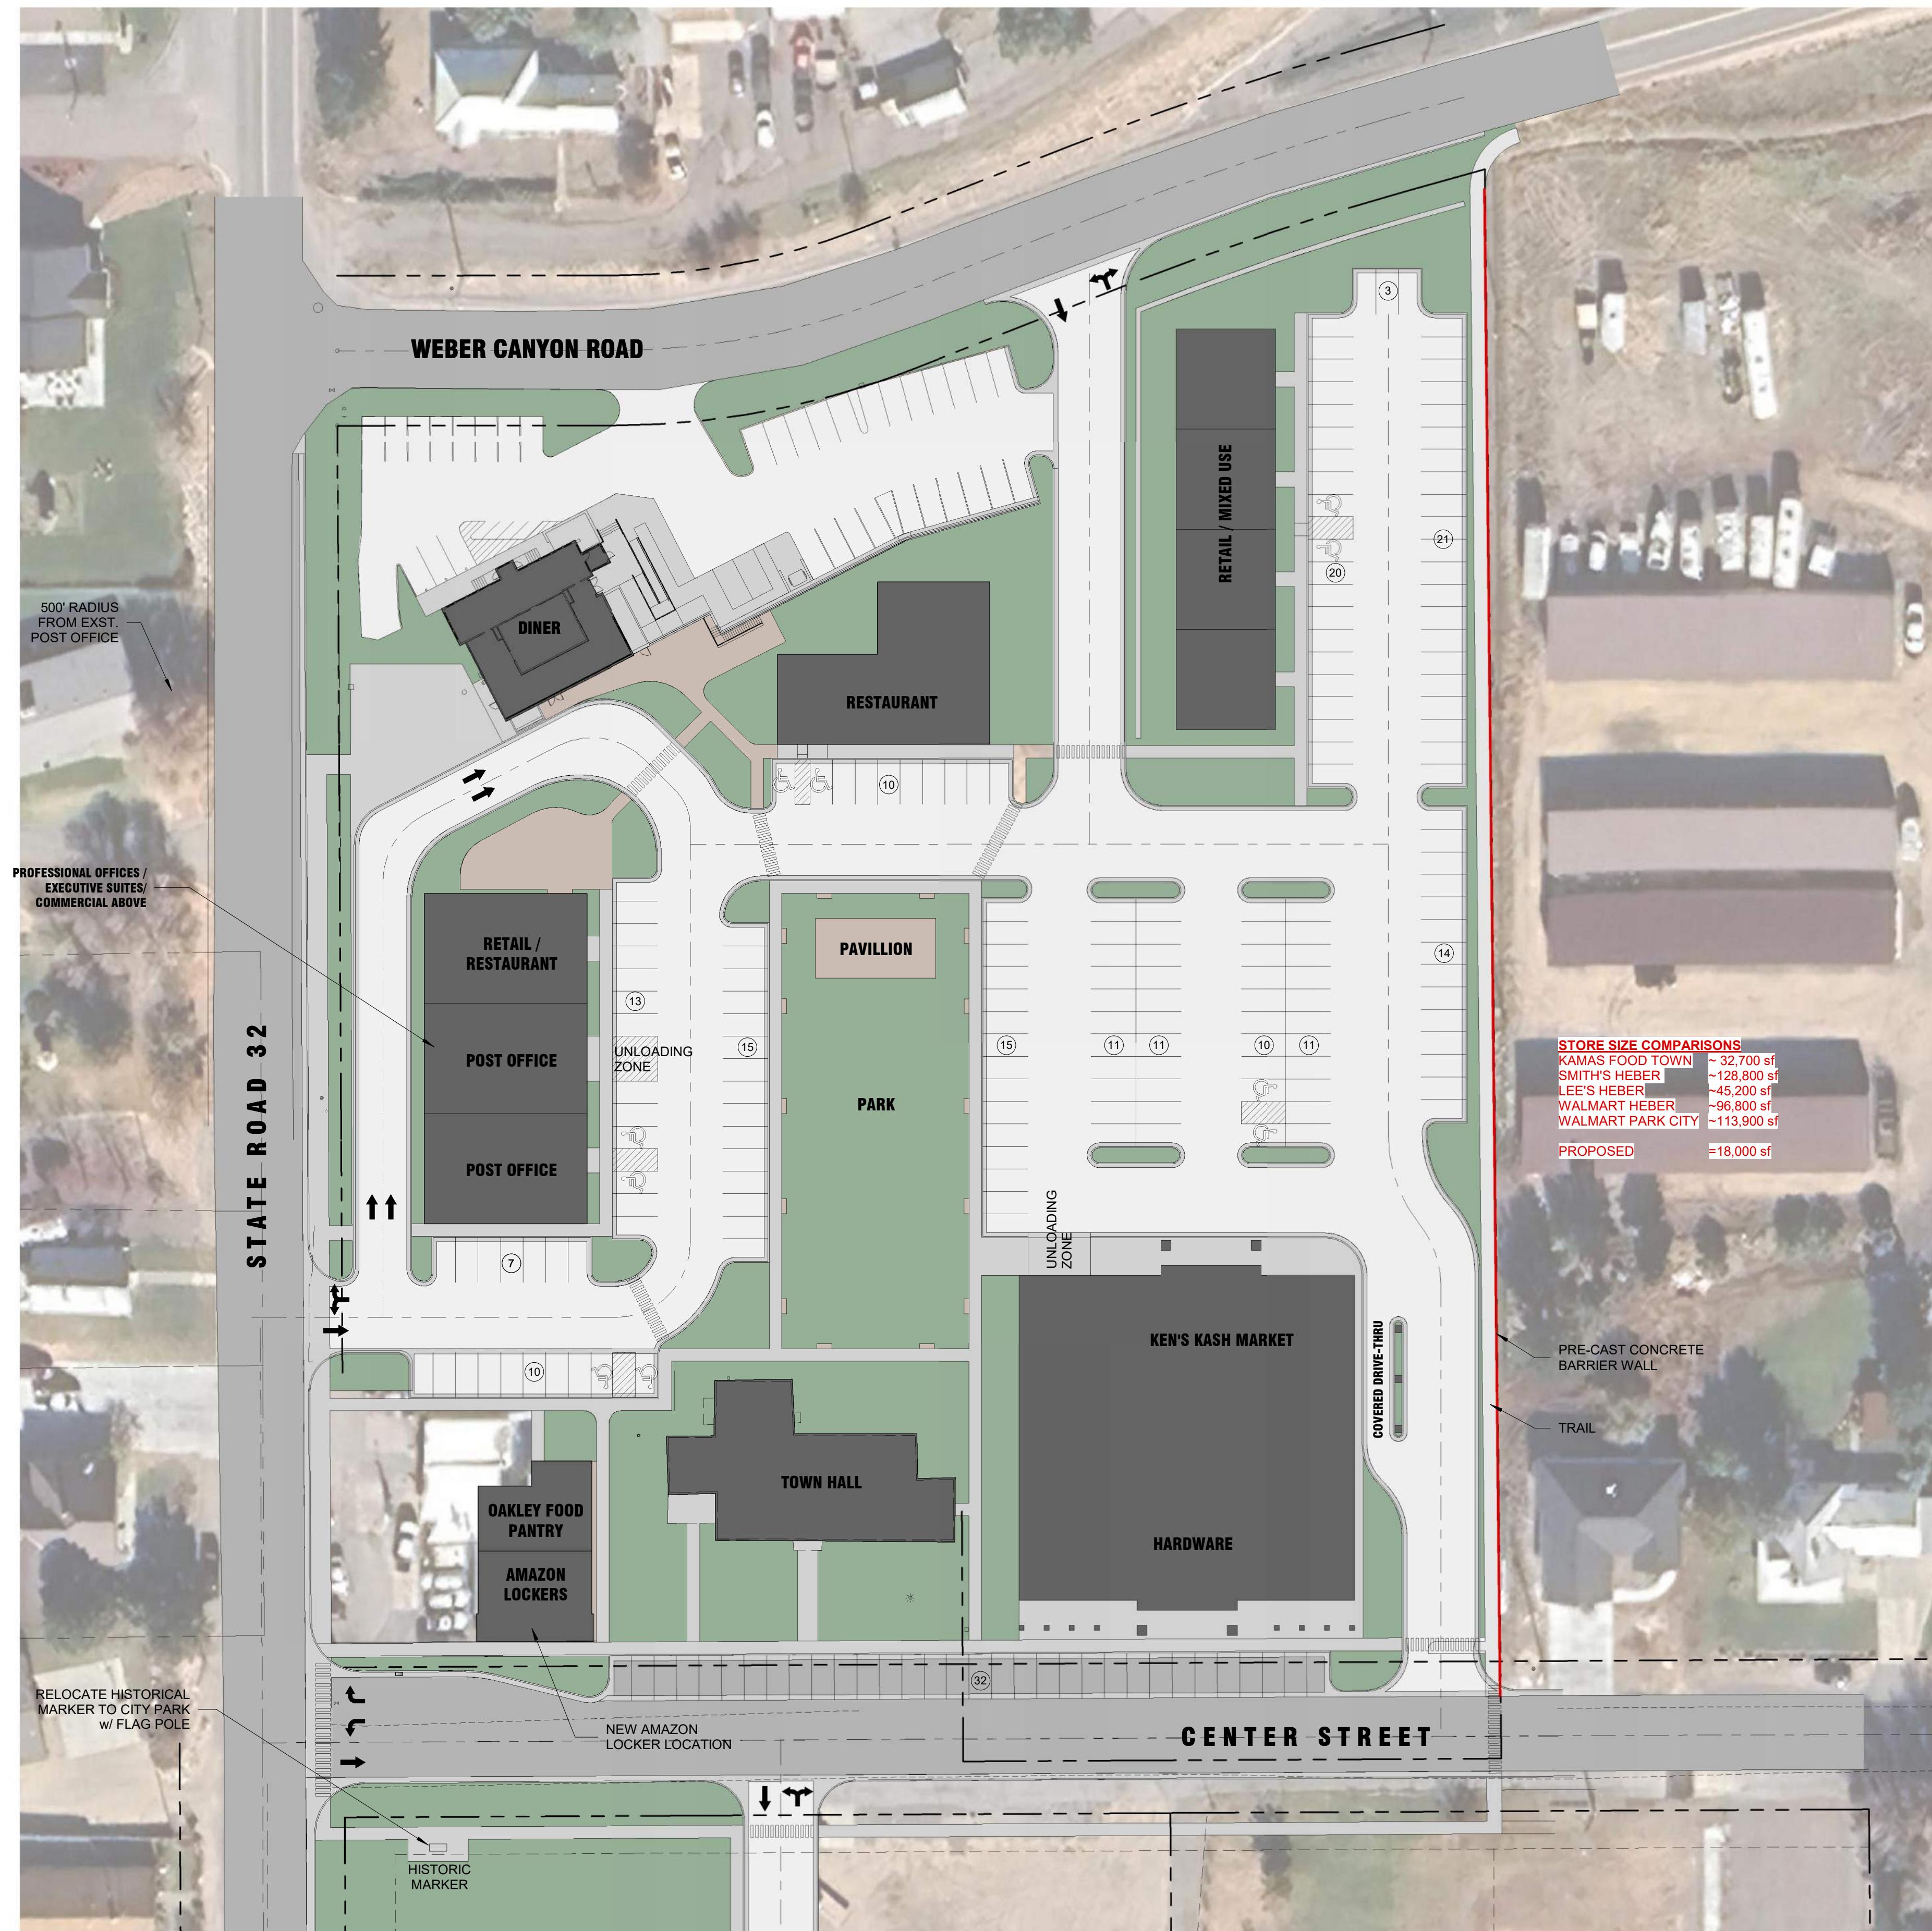

0' 20' 40' 60' 80' 100' 120' 140' 160'

1 SITE PLAN - MASTER PLAN COLOR - NORTH

SCALE: 1" = 40'-0"

11/11/2025 8:03:39 PM

OAKLEY CITY CENTER

Drawings For:
Document Date:
NOVEMBER 11, 2025

Project Status:
PROGRESS SET

PROJECT #: **TMM**
DRAWN BY: **TMM**
CHECKED BY: **TMM**
SCALE: **1" = 40'-0"**

NOTE: IF THIS DRAWING IS NOT 36" x 24", IT HAS BEEN REVISED FROM ITS ORIGINAL SIZE. SCALE IS NO LONGER APPLICABLE.

NO DATE ISSUE

ALL FEDERAL, STATE, AND LOCAL LAWS, ORDINANCES, REGULATIONS, ETC. SHALL BE CONSIDERED AS PART OF THE SPECIFICATIONS FOR THIS BUILDING AND SHALL TAKE PRIORITY OVER ANYTHING SHOWN, DESCRIBED, OR IMPLIED WHERE SAME ARE AT VARIANCE.

MASTER PLAN

C103



3500 US HWY 40, Ste A
Daniel, Utah 84032
(435) 352-1920
2025 KYUNE, LLC - The designs and concepts shown are the sole property of KYUNE,
C. Not to be copied or reproduced without written permission.

OAKLEY CITY CENTER

Drawings For:

Document Date:
NOVEMBER 11, 2025

Project Status: **PROGRESS SET**


PROJECT # :
DRAWN BY : **TMM**
CHECKED BY : **TMM**
SCALE : **1" = 40'-0"**

NOTE: IF THIS DRAWING IS NOT 36" x 24", IT HAS BEEN REVISED FROM ITS ORIGINAL SIZE. SCALE IS NO LONGER APPLICABLE.

1 08.28.25 PRELIMINARY DESIGN

ALL FEDERAL, STATE, AND LOCAL CODES, ORDINANCES, REGULATIONS, ETC.,
SHALL BE CONSIDERED AS PART OF THE SPECIFICATIONS FOR THIS BUILDING AND
SHALL TAKE PRESIDENCE OVER ANYTHING SHOWN, DESCRIBED, OR IMPLIED
WHERE SAME ARE AT VARIANCE.

MASTER PLAN

 

1 SITE PLAN - MASTER PLAN COLOR - SOUTH

SCALE: 1" = 40'-0"