





CONCEPTUAL SITE PLAN - OPTION 3
SCALE: 1" = 30'

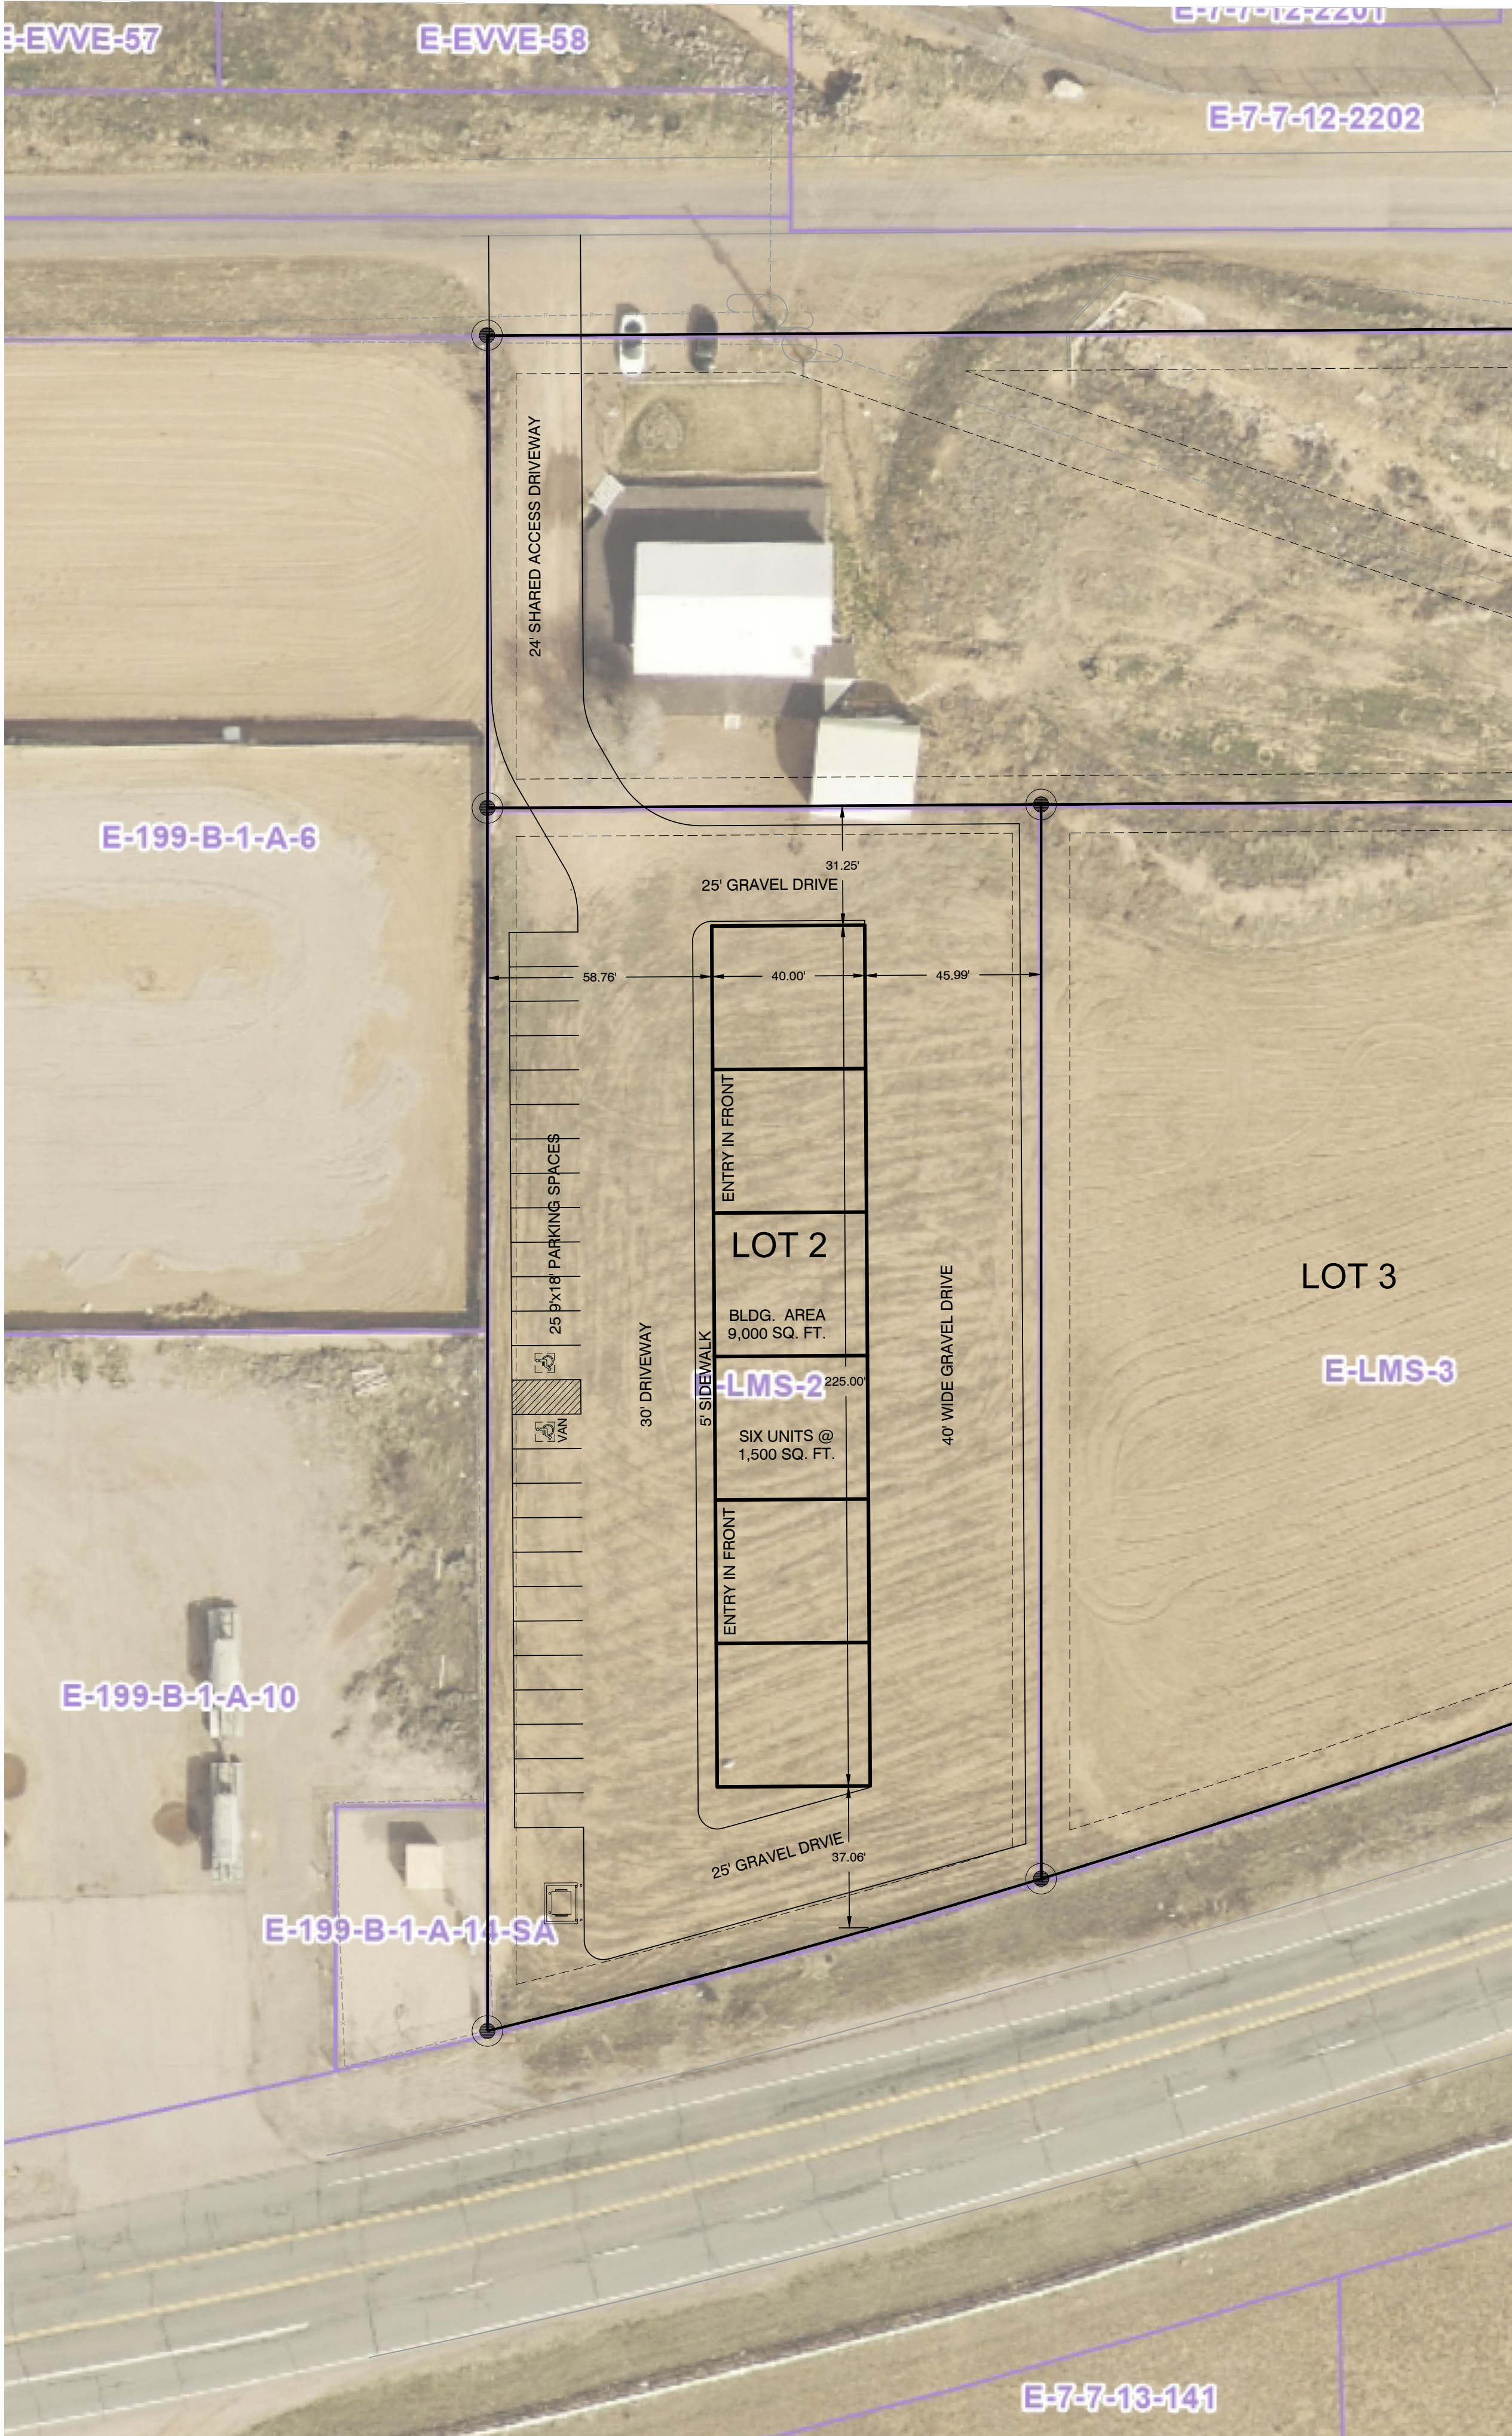

© COPYRIGHT 2023, MRW DESIGN ASSOCIATES INC.	4-28-2026
	DATE:
	26017
	JOB NUMBER:
	1" = 30'
	SCALE:
	J.J.M.
	DRAWN:
	CHECKED:

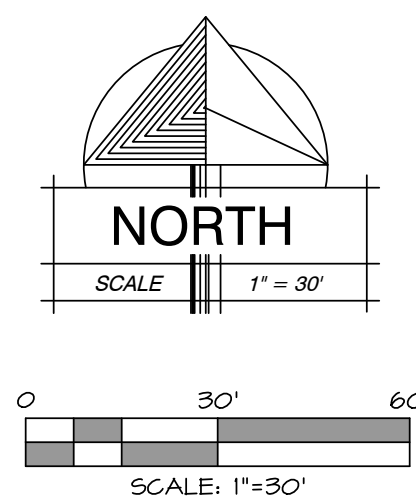

DESIGN
ASSOCIATES INC.
ARCHITECTURE &
CONSULTING ENGINEERS

73 EAST 100 SOUTH
ST. GEORGE UTAH 84770
(435) 628-2377 (435) 673-3580 fax
www.mrwdesign.com

CONCEPTUAL SITE PLAN - OPTION 3
VALENZUELA COMMERCIAL
ENTERPRISE CITY, UTAH

CC2.1
OF SHEETS