



220 W OLD CHURCH ROAD
TOQUERVILLE, UTAH 84774



1 SITE PLAN
SCALE: 1/16" = 1'-0"

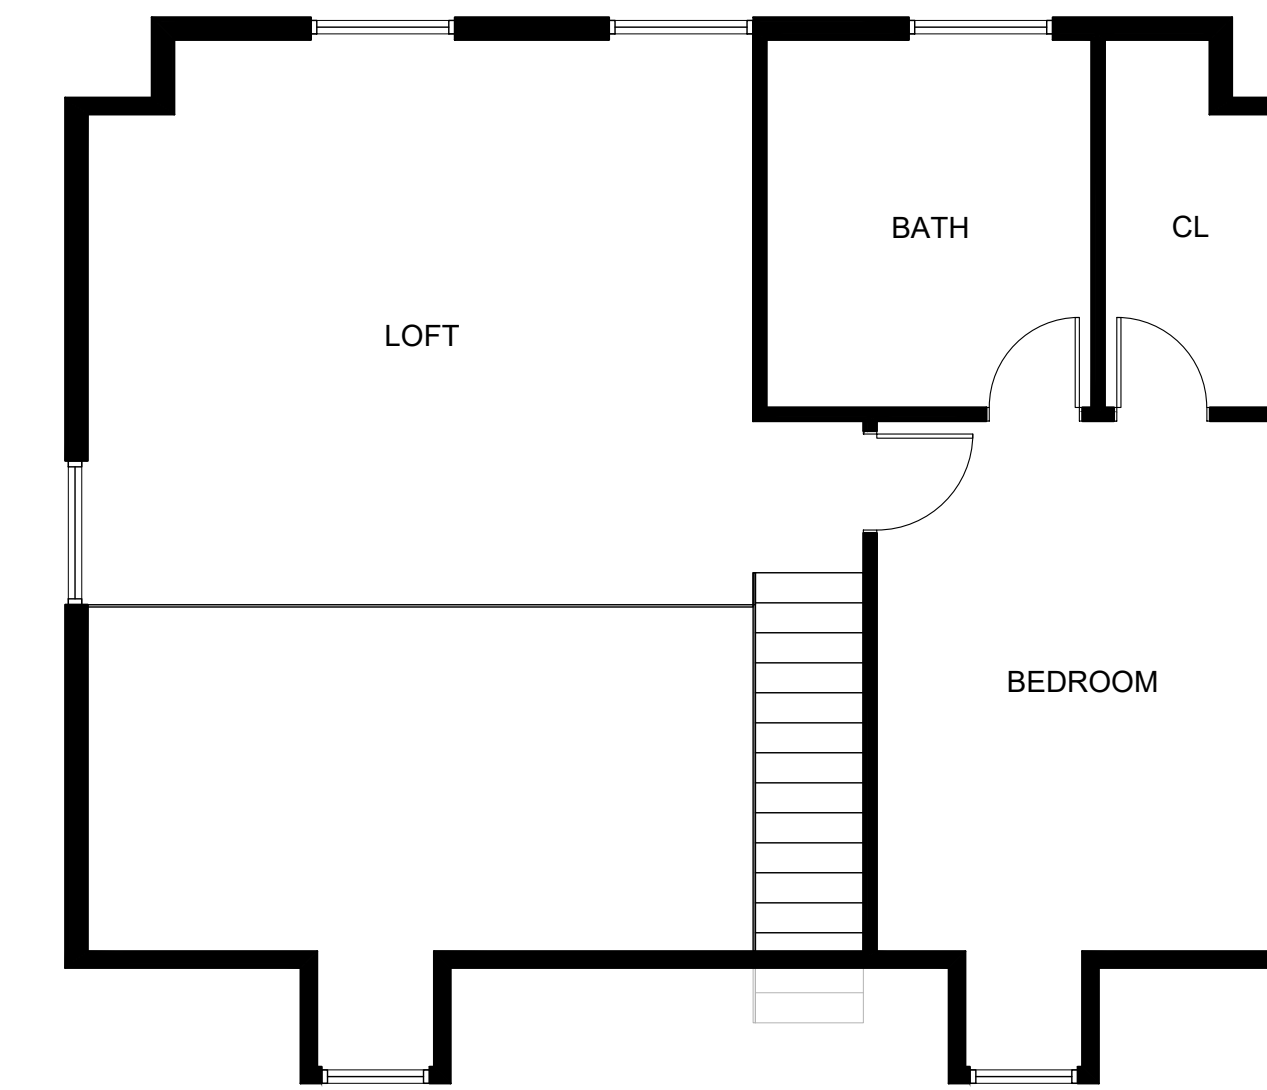

3 2ND FLOOR PLAN
SCALE: 3/16" = 1'-0"

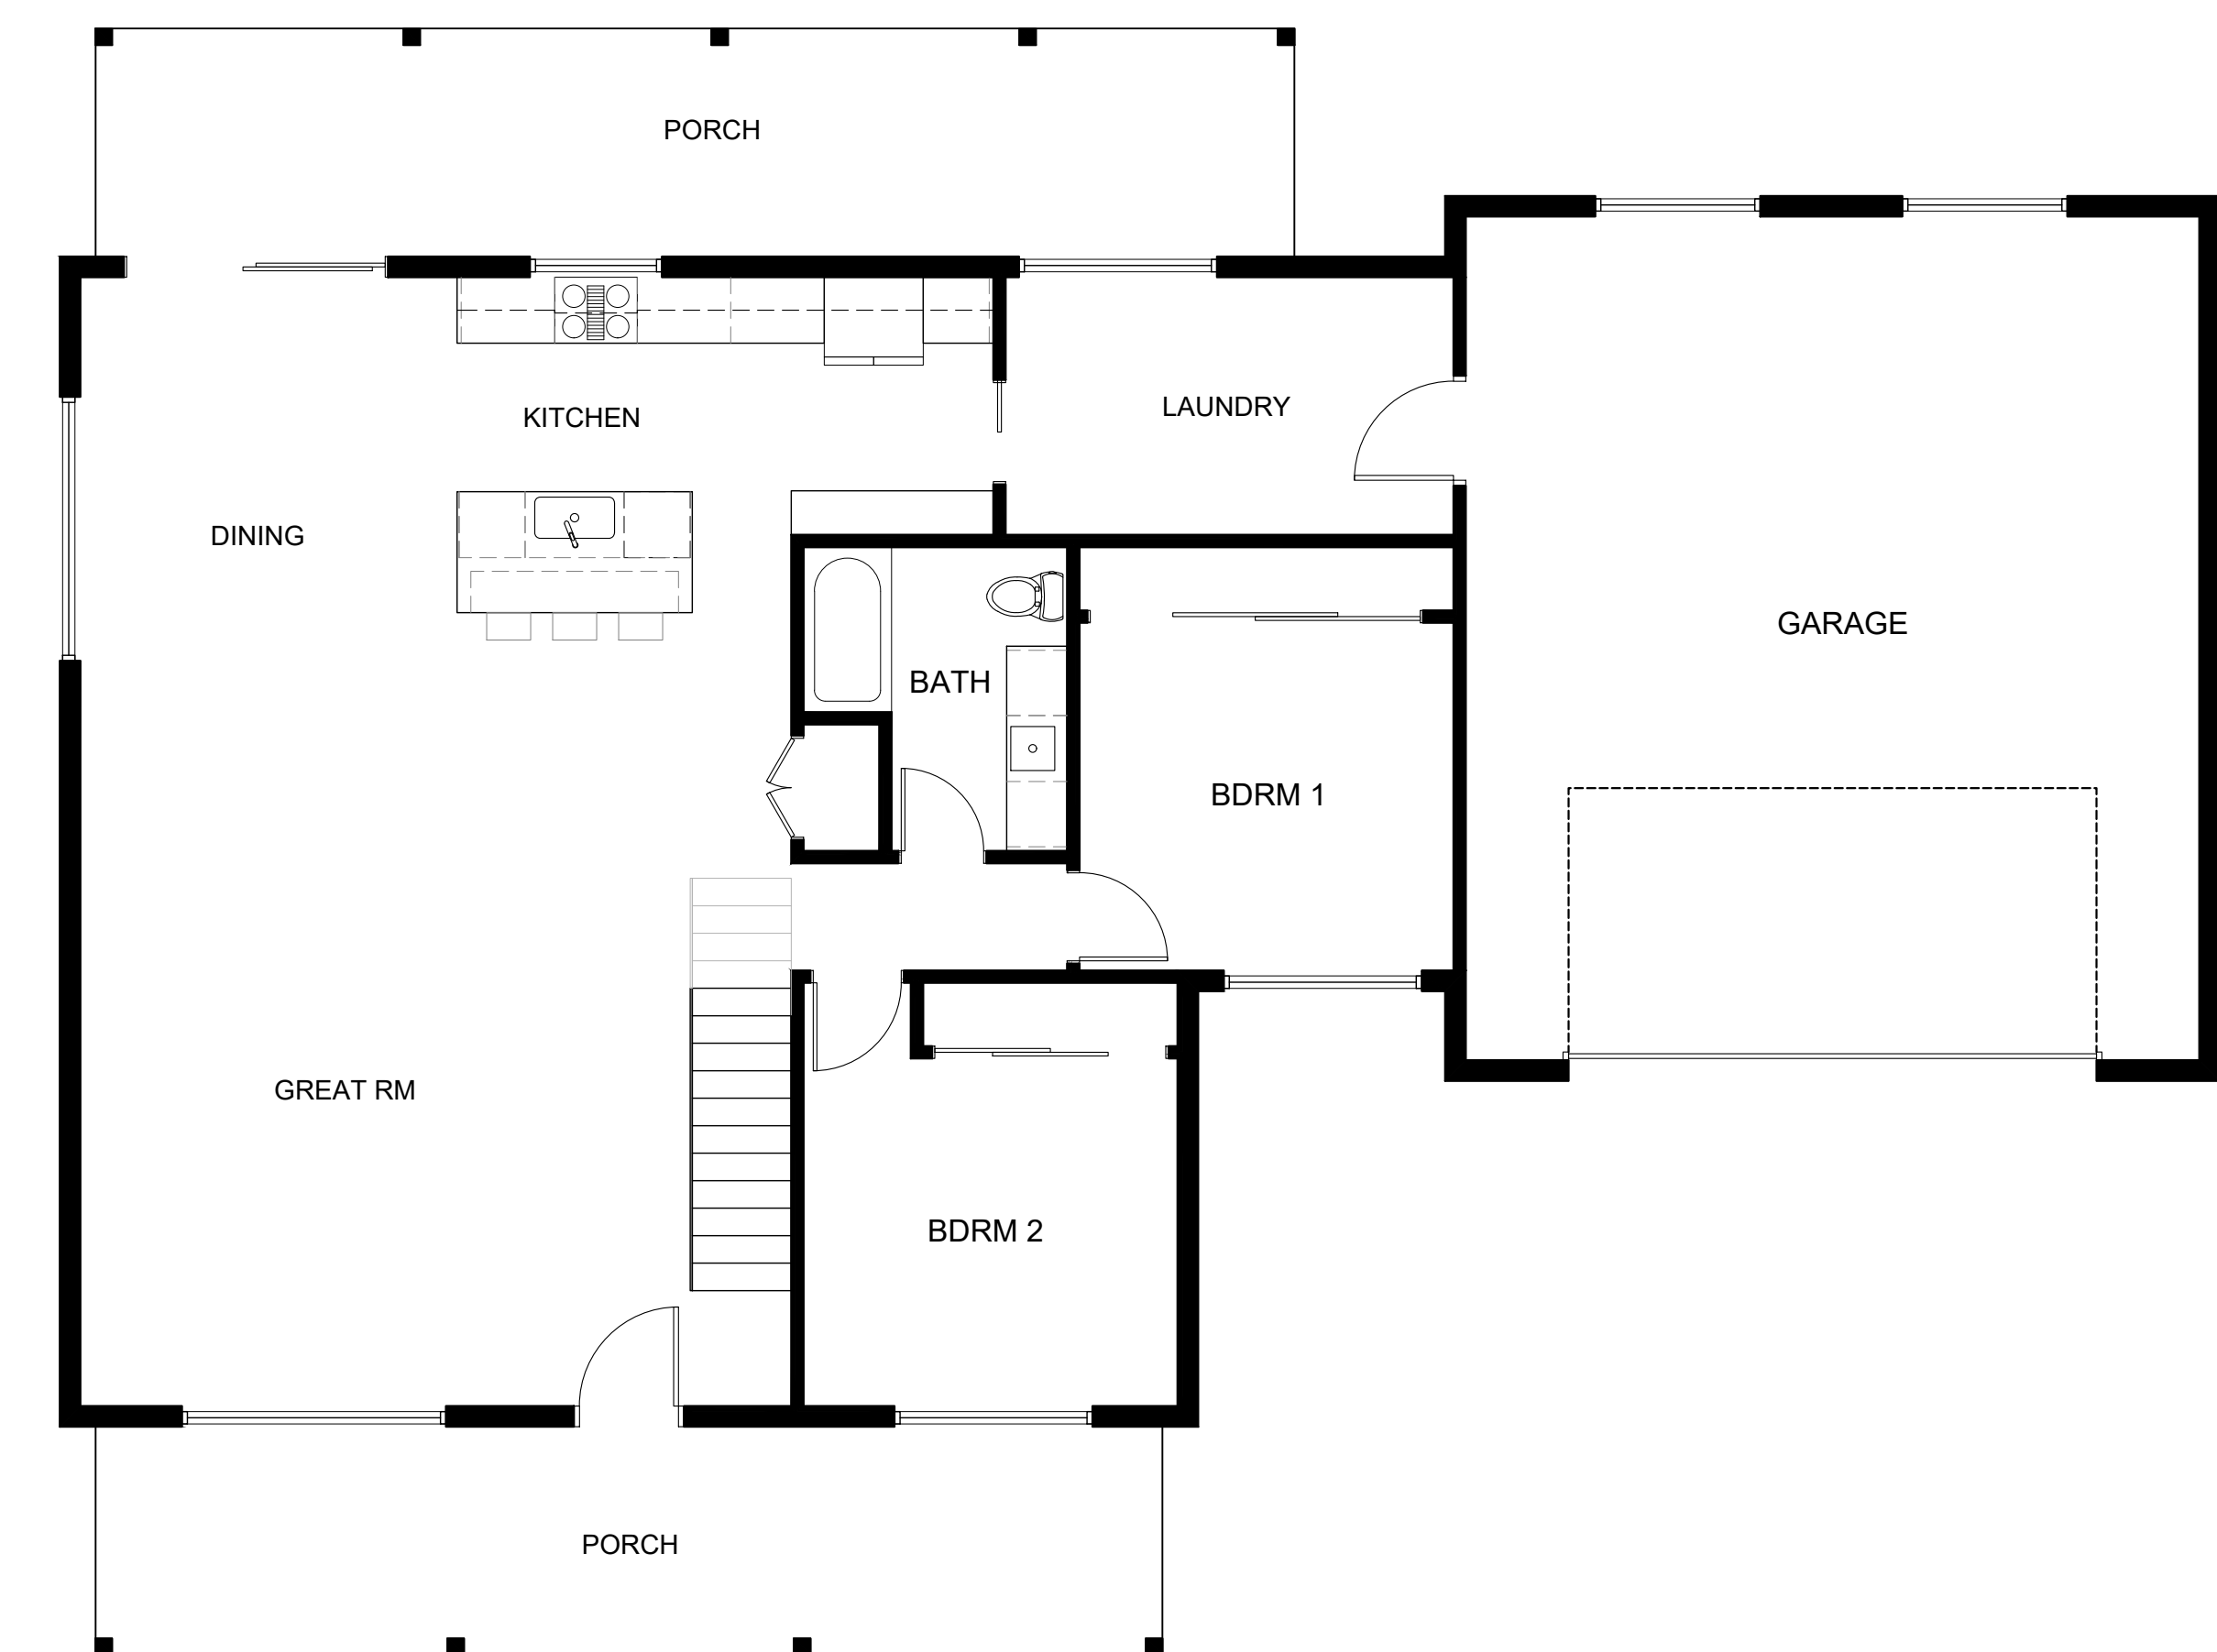

2 MAIN FLOOR PLAN
SCALE: 3/16" = 1'-0"

DARGER SHORT TERM RENTAL
220 W OLD CHURCH ROAD
TOQUERVILLE, UTAH 84774

MARK	DATE	DESCRIPTION

ISSUE:
PROJECT NO: 812025
FILE:
DRAWN BY: JC
CHECKED BY: JD

SHEET TITLE
SITE PLAN

S101