


FILE: z:\1 - engineering\1 - projects\260304 - toquerville park2 - engineering\1 - design2 - sheets\Site Plan.dwg TIME: 28 April 2026

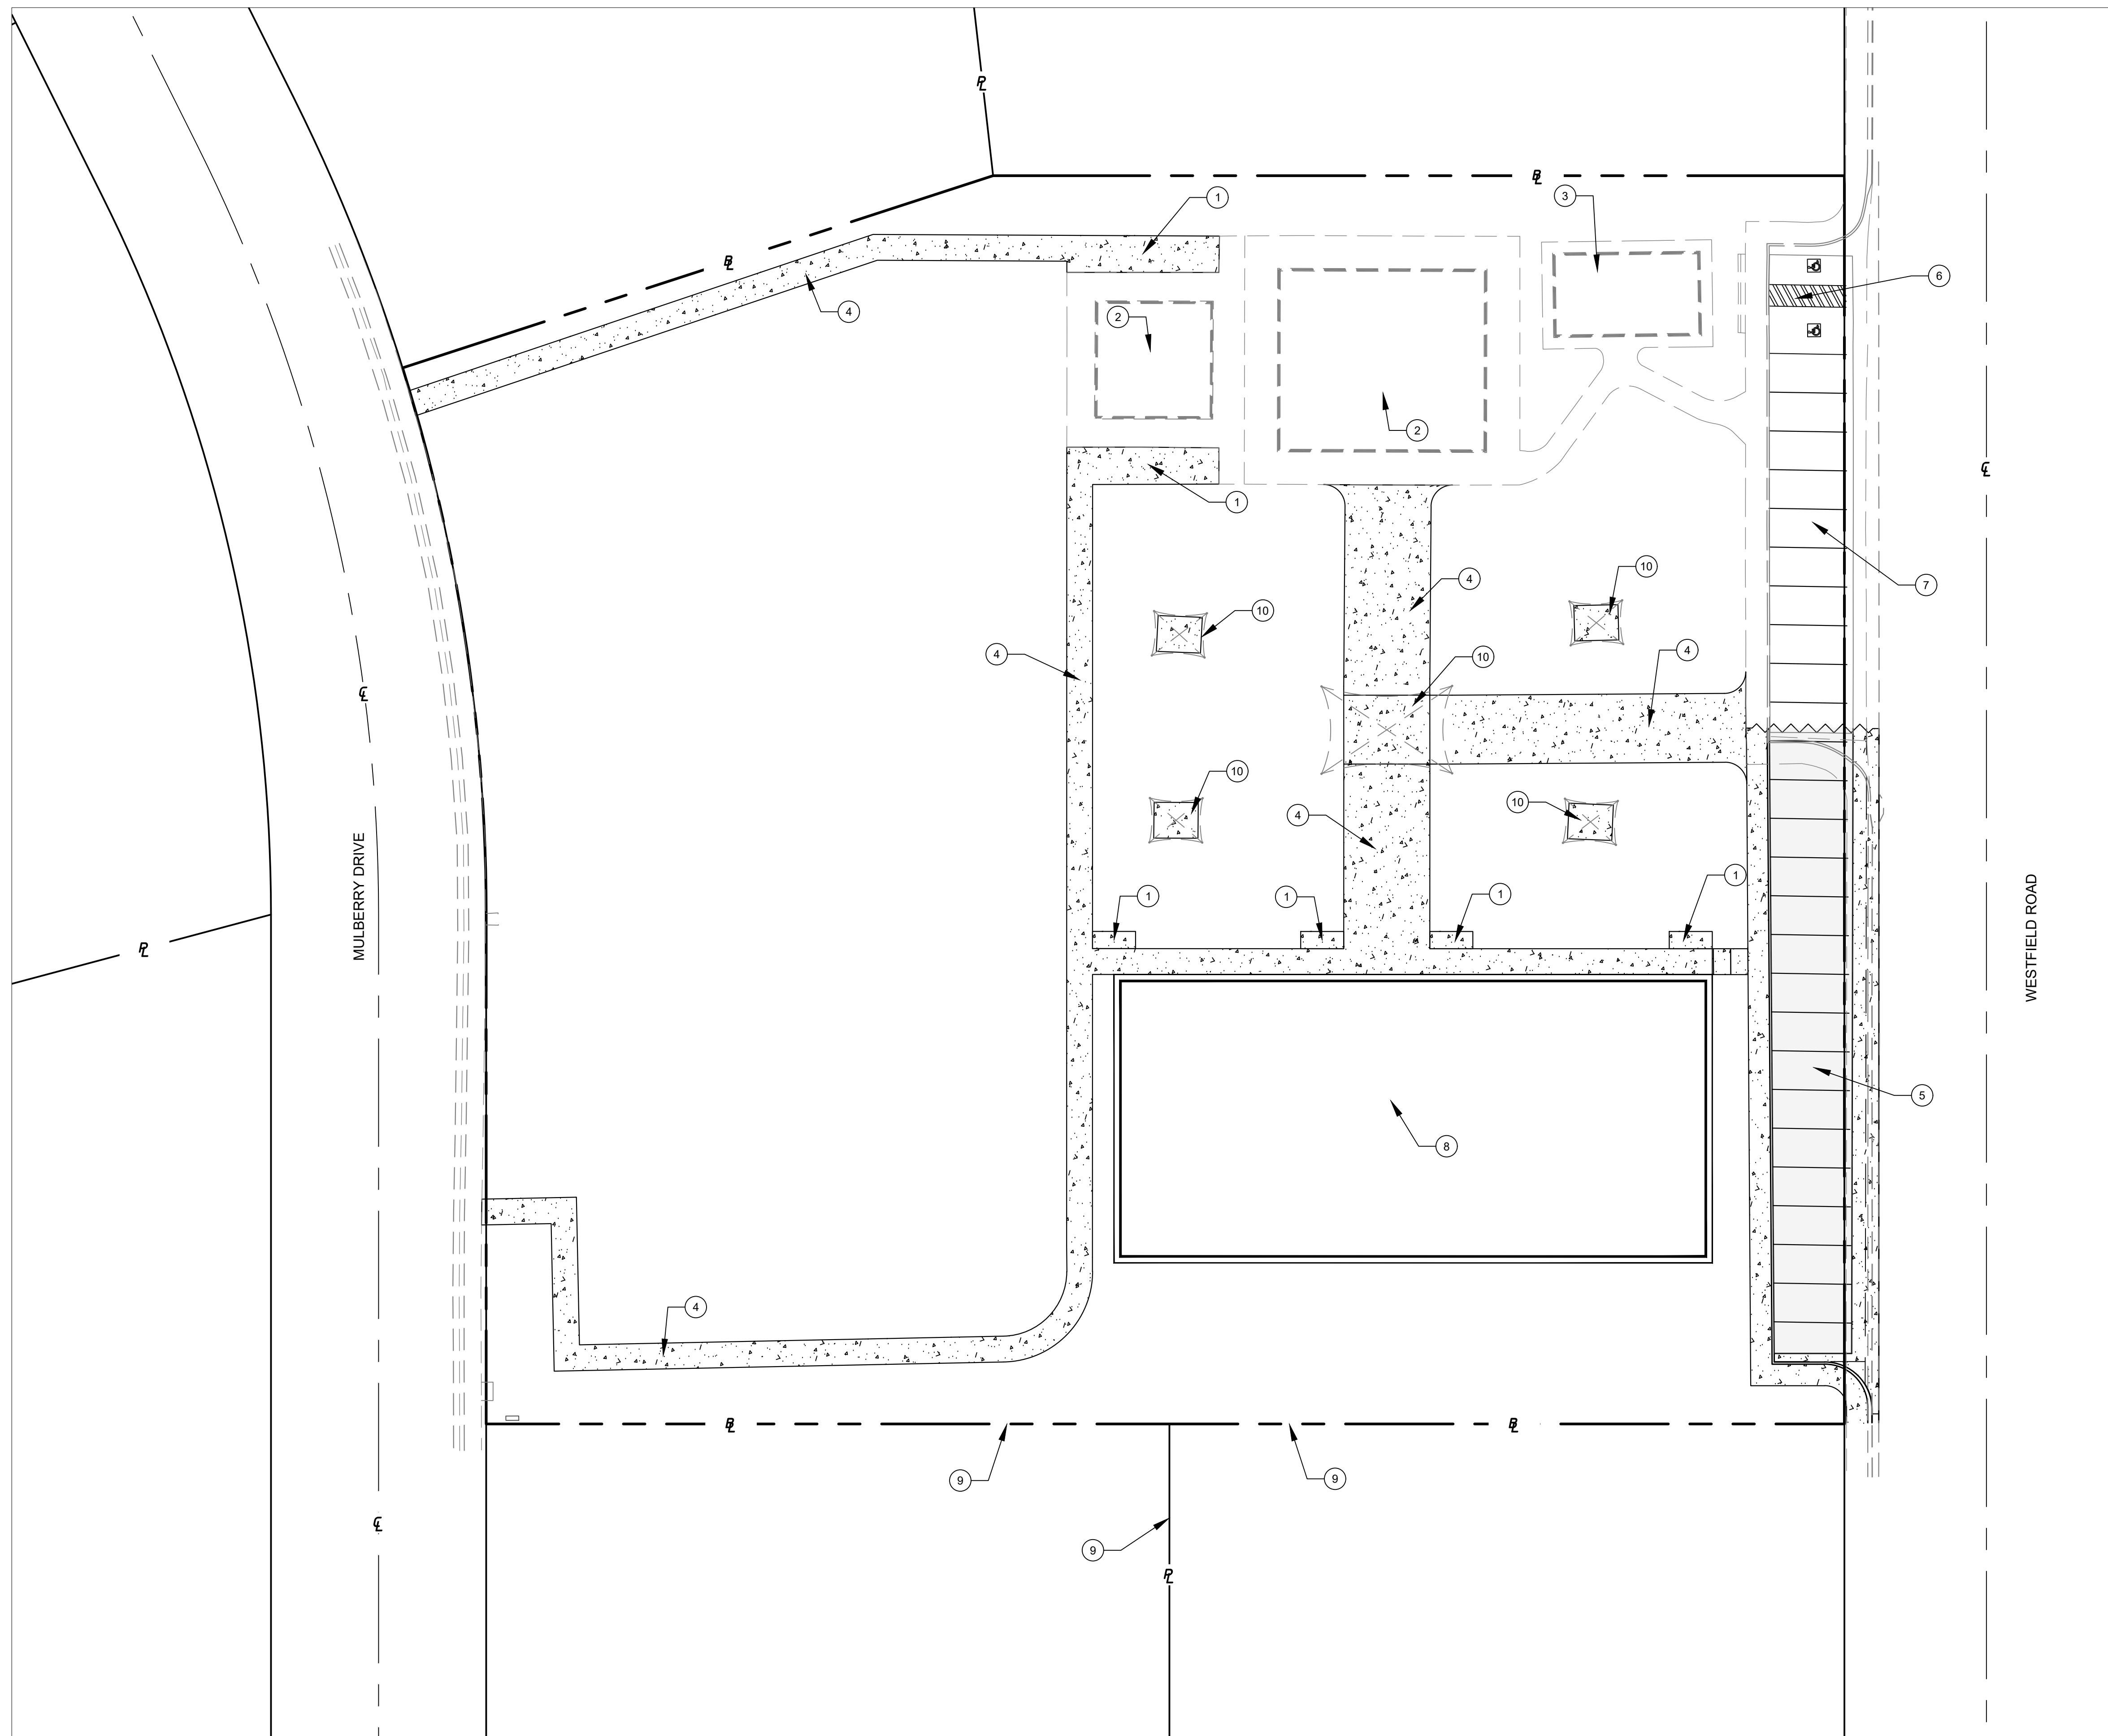


**LEGEND**

- ① NEW PARK BENCH LOCATION
- ② EXISTING PLAYGROUND
- ③ EXISTING BATHROOM BUILDING
- ④ NEW CONCRETE WALKWAY
- ⑤ NEW PARKING SPACES (3 DT1.1)
- ⑥ NEW ADA - SEE C2.1 FOR INFO
- ⑦ EXISTING PARKING AREA
- ⑧ PICKLE BALL COURTS - SEE TARKET PLAN SET
- ⑨ EXISTING WALLS
- ⑩ EXISTING PAVILIONS PROTECT IN PLACE

**NOTES**

PAVILION CANOPIES ARE EXISTING AND ARE TO BE PROTECTED IN PLACE.

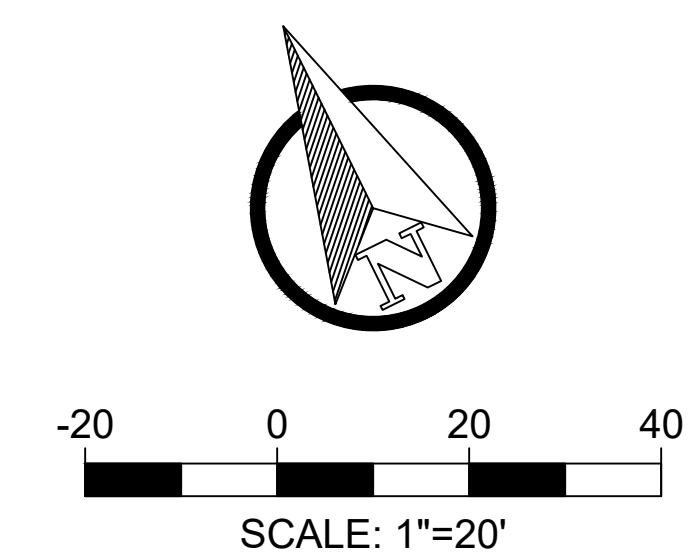

DESIGNED BY KM  
DRAWN BY MB  
CHECKED BY LP

CITY OF TOQUERVILLE	
SITE PLAN	
WESTFIELD PARK	
1280 S WESTFIELD RD, TOQUERVILLE, UT 84774	

REV.	DATE	DESCRIPTION	BY

DATE **28 APRIL 26**  
PROJ. # **260304** PAGE # **C2.0**