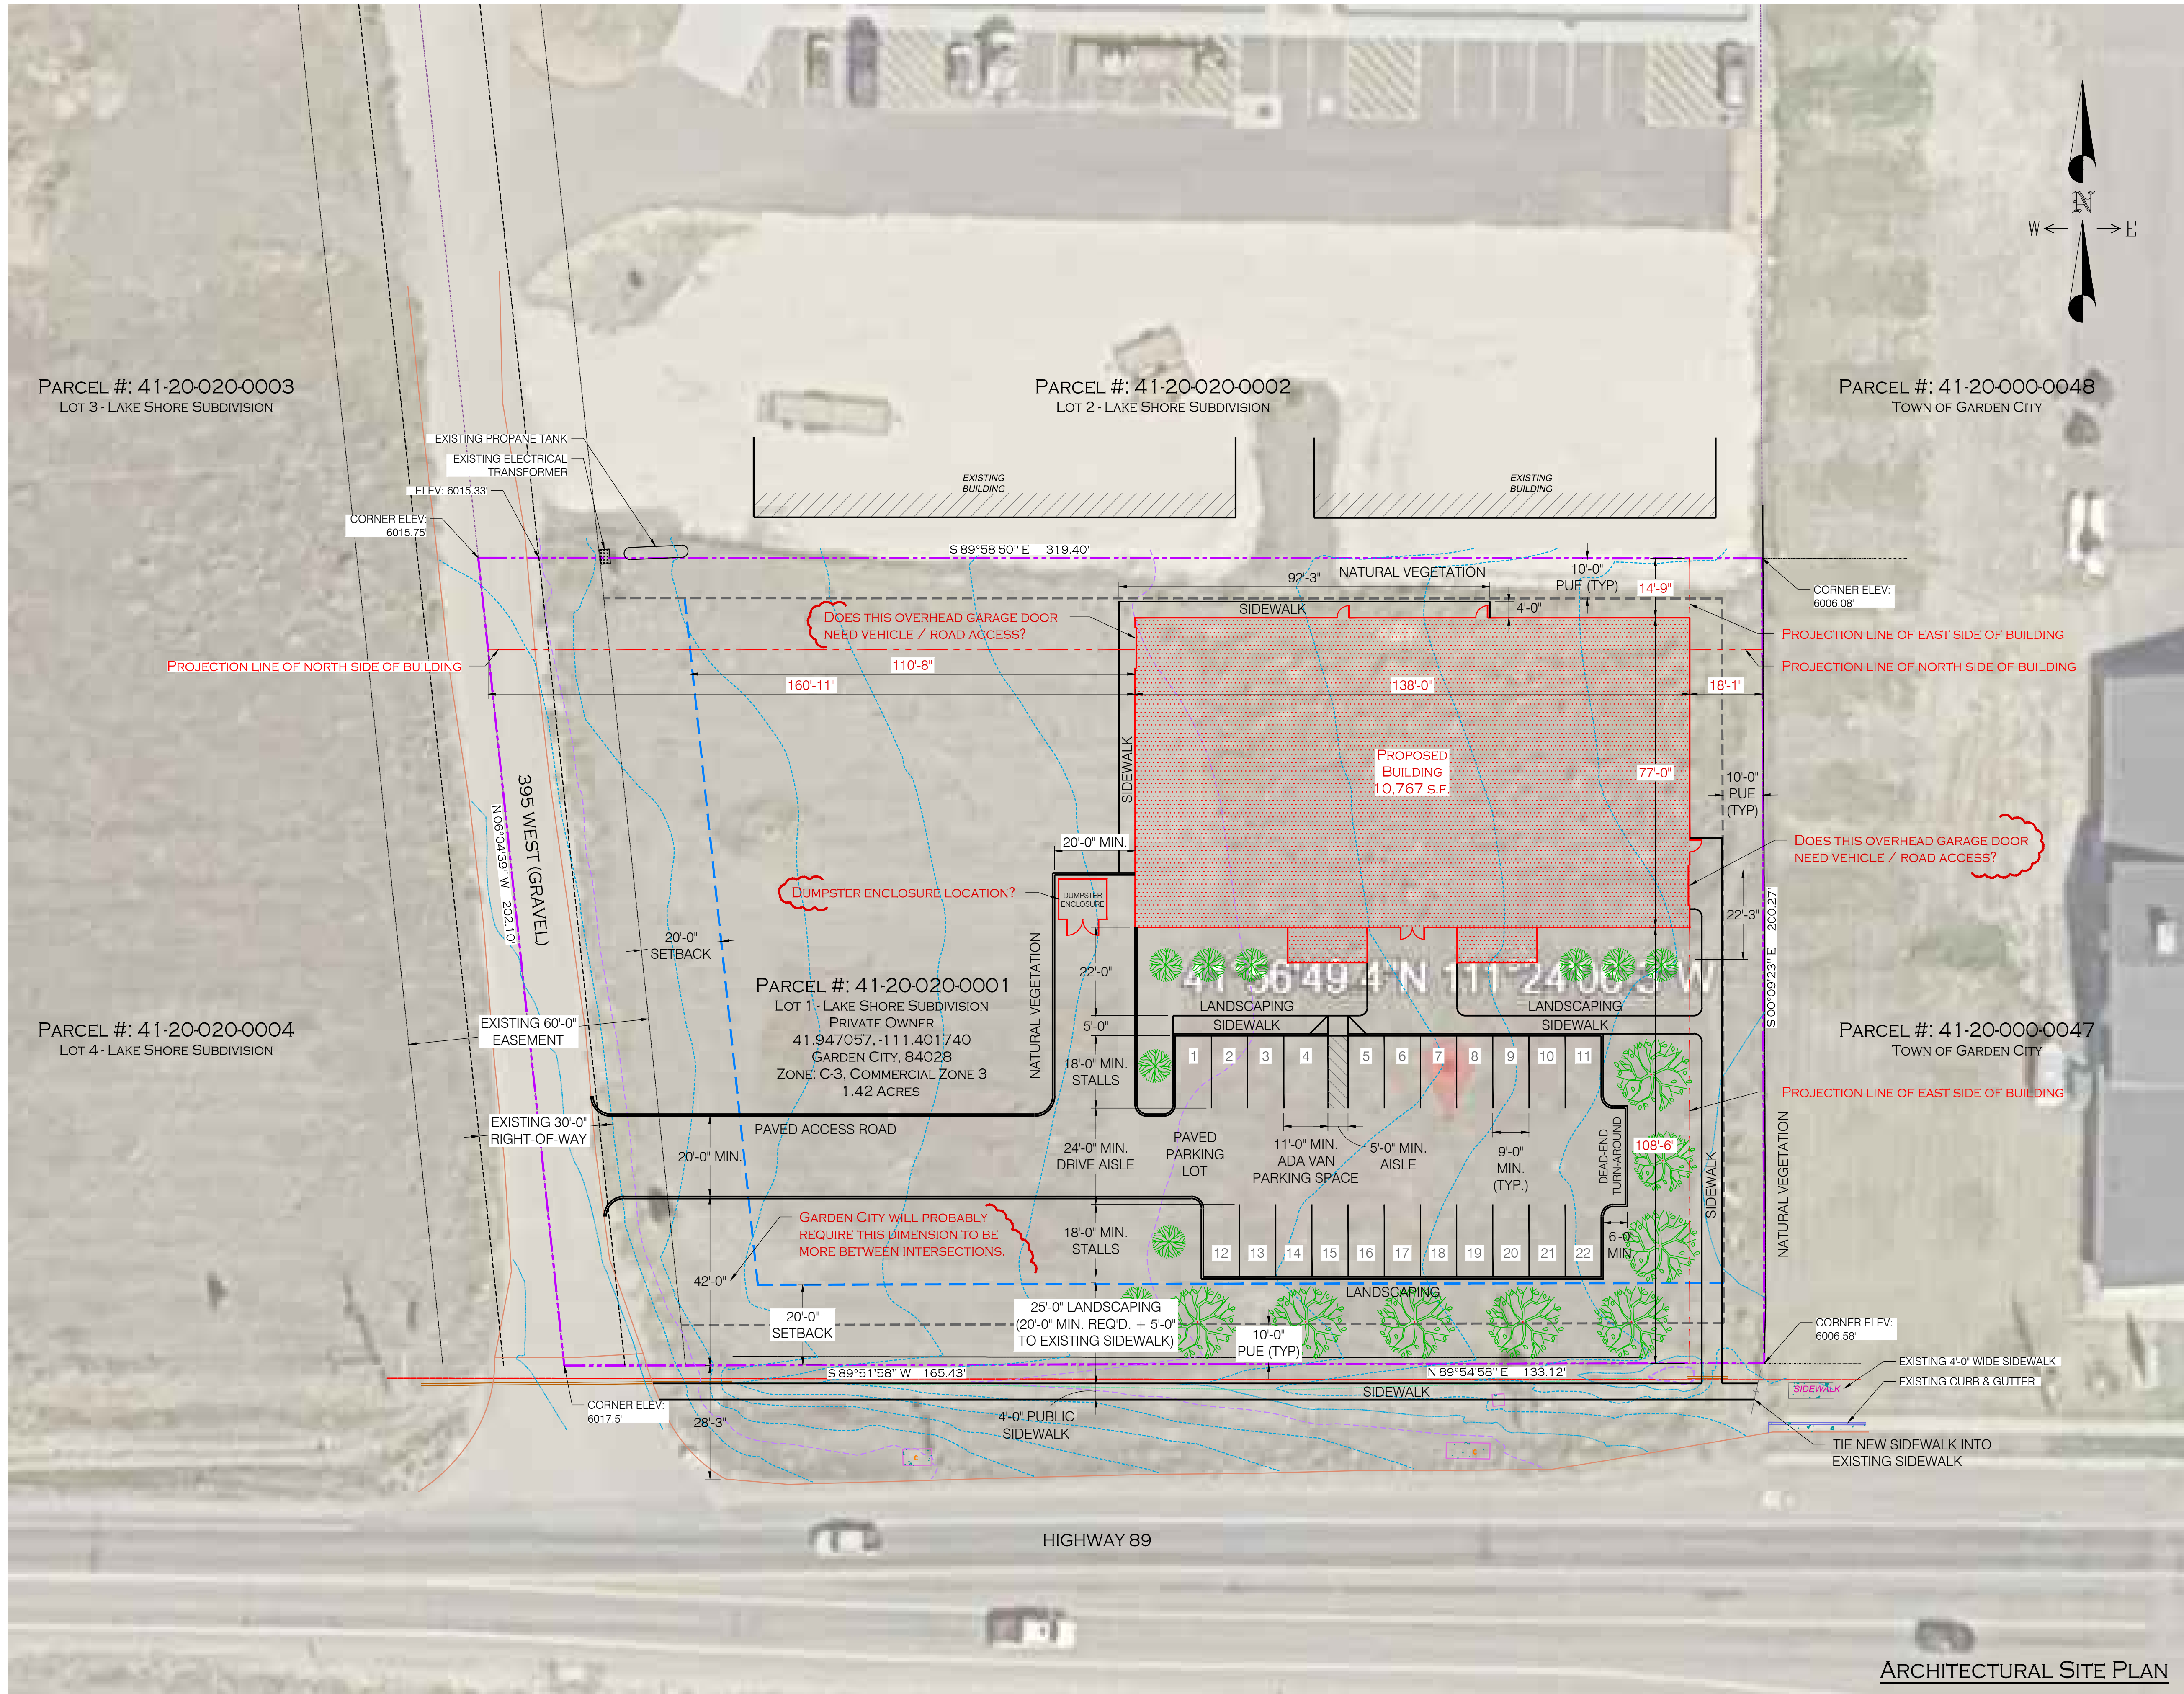


ADVANCED DESIGN  
+ ARCHITECTURE

415 E HILLSIDE DR. MURRAY, UT 84107  
BRITTANEE AMBER BUTTERFIELD, R.A.  
801-231-9985 architect@adai.com

NEW CONSTRUCTION

Contacts:  
Beehive Buildings  
Tressa Roberts 801-821-9921  
tressa@beehivebuildings.com

ARCHITECTURAL  
SITE PLAN

THE KITCHEN PICKLEBALL

41.947057, -111.401740

REVISIONS

| NO. | DATE | DESCRIPTION |
|-----|------|-------------|
|     |      |             |
|     |      |             |
|     |      |             |
|     |      |             |

DATE: 06/26/2026

SCALE: (11x17)  
1"=40'-0"

SCALE: (24x36)  
1"=20'-0"

SHEET NO.

SD101