


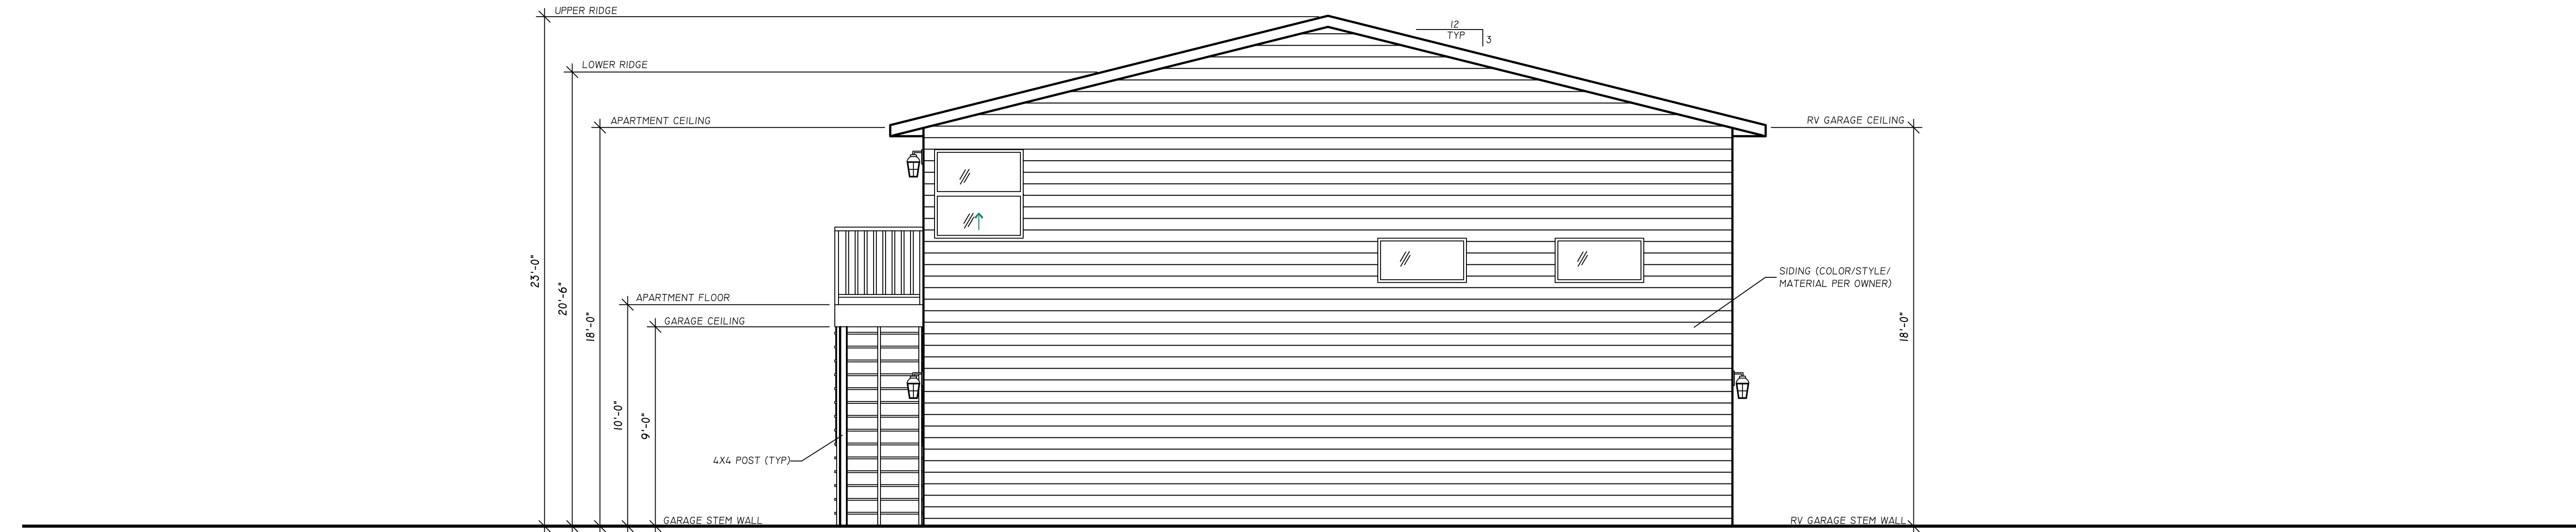

SOUTH ELEVATION

SCALE - 1/4" = 1'



WEST ELEVATION

SCALE - 1/4" = 1'