

SUNRIVER AT FIRELIGHT PH 8-16

TOQUERVILLE, UTAH

HILLSIDE PERMIT PLANS


JUNE 2026

LEGAL DESCRIPTION


BEGINNING AT A POINT THAT LIES NORTH 00°42'01" EAST 4,263.50 FEET ALONG THE SECTION LINE, AND EAST 163.37 FEET, FROM THE SOUTH QUARTER CORNER OF SECTION 10, TOWNSHIP 41 SOUTH, RANGE 13 WEST, SALT LAKE BASE AND MERIDIAN; RUNNING THENCE NORTHWESTERLY ALONG A 763.00 FOOT RADIUS NON-TANGENT CURVE TO THE LEFT, (CENTER POINT LIES SOUTH 69°16'09" WEST) THROUGH A CENTRAL ANGLE OF 16°18'23", A DISTANCE OF 217.15 FEET; THENCE NORTH 37°02'14" WEST 696.87 FEET; THENCE NORTHERLY ALONG A 25.00 FOOT RADIUS CURVE TO THE RIGHT, (CENTER POINT LIES NORTH 52°57'46" EAST) THROUGH A CENTRAL ANGLE OF 68°53'59", A DISTANCE OF 30.06 FEET; THENCE NORTH 37°02'14" WEST 36.68 FEET; THENCE NORTHWESTERLY ALONG A 1,951.00 FOOT RADIUS CURVE TO THE RIGHT, (CENTER POINT LIES NORTH 52°57'46" EAST) THROUGH A CENTRAL ANGLE OF 00°29'37", A DISTANCE OF 16.81 FEET; THENCE WESTERLY ALONG A 25.00 FOOT RADIUS NON-TANGENT CURVE TO THE RIGHT, (CENTER POINT LIES NORTH 15°06'01" WEST) THROUGH A CENTRAL ANGLE OF 69°14'37", A DISTANCE OF 30.21 FEET; THENCE NORTHWESTERLY ALONG A 1,967.00 FOOT RADIUS COMPOUND CURVE TO THE RIGHT, (CENTER POINT LIES NORTH 54°08'35" EAST) THROUGH A CENTRAL ANGLE OF 12°49'32", A DISTANCE OF 440.31 FEET; THENCE NORTHERLY ALONG A 697.00 FOOT RADIUS COMPOUND CURVE TO THE RIGHT, (CENTER POINT LIES NORTH 66°58'07" EAST) THROUGH A CENTRAL ANGLE OF 22°51'49", A DISTANCE OF 278.13 FEET; THENCE NORTH 00°10'05" WEST 134.70 FEET; THENCE NORTHEASTERLY ALONG A 25.00 FOOT RADIUS CURVE TO THE RIGHT, (CENTER POINT LIES NORTH 89°49'55" EAST) THROUGH A CENTRAL ANGLE OF 90°00'00", A DISTANCE OF 39.27 FEET; THENCE NORTH 00°10'05" WEST 60.00 FEET; THENCE NORTHWESTERLY ALONG A 25.00 FOOT RADIUS NON-TANGENT CURVE TO THE RIGHT, (CENTER POINT LIES NORTH 00°10'05" WEST) THROUGH A CENTRAL ANGLE OF 90°00'00", A DISTANCE OF 39.27 FEET; THENCE NORTH 00°10'05" WEST 972.33 FEET; THENCE NORTHERLY ALONG A 697.00 FOOT RADIUS CURVE TO THE RIGHT, (CENTER POINT LIES NORTH 89°49'55" EAST) THROUGH A CENTRAL ANGLE OF 30°24'41", A DISTANCE OF 369.95 FEET; THENCE NORTH 30°14'37" EAST 94.54 FEET; THENCE NORTHEASTERLY ALONG A 697.00 FOOT RADIUS CURVE TO THE RIGHT, (CENTER POINT LIES SOUTH 59°45'23" EAST) THROUGH A CENTRAL ANGLE OF 16°07'22", A DISTANCE OF 196.13 FEET; THENCE EASTERLY ALONG A 25.00 FOOT RADIUS COMPOUND CURVE TO THE RIGHT, (CENTER POINT LIES SOUTH 43°38'01" EAST) THROUGH A CENTRAL ANGLE OF 94°16'01", A DISTANCE OF 41.13 FEET; THENCE NORTH 50°38'00" EAST 50.00 FEET; THENCE NORTHERLY ALONG A 25.00 FOOT RADIUS NON-TANGENT CURVE TO THE RIGHT, (CENTER POINT LIES NORTH 50°38'00" EAST) THROUGH A CENTRAL ANGLE OF 94°16'01", A DISTANCE OF 41.13 FEET; THENCE EASTERLY ALONG A 697.00 FOOT RADIUS COMPOUND CURVE TO THE RIGHT, (CENTER POINT LIES SOUTH 35°05'59" EAST) THROUGH A CENTRAL ANGLE OF 37°19'59", A DISTANCE OF 454.16 FEET; THENCE SOUTH 87°45'59" EAST 291.98 FEET; THENCE SOUTHEASTERLY ALONG A 25.00 FOOT RADIUS CURVE TO THE RIGHT, (CENTER POINT LIES SOUTH 02°14'00" WEST) THROUGH A CENTRAL ANGLE OF 86°46'16", A DISTANCE OF 37.86 FEET; THENCE SOUTHERLY ALONG A 1,260.00 FOOT RADIUS NON-TANGENT CURVE TO THE LEFT, (CENTER POINT LIES NORTH 89°18'41" EAST) THROUGH A CENTRAL ANGLE OF 29°02'00", A DISTANCE OF 638.48 FEET; THENCE SOUTH 29°43'19" EAST 375.65 FEET; THENCE SOUTHERLY ALONG A 1,440.00 FOOT RADIUS CURVE TO THE RIGHT, (CENTER POINT LIES SOUTH 60°16'41" WEST) THROUGH A CENTRAL ANGLE OF 42°37'49", A DISTANCE OF 1,071.42 FEET; THENCE SOUTHERLY ALONG A 1,440.00 FOOT RADIUS COMPOUND CURVE TO THE RIGHT, (CENTER POINT LIES NORTH 77°05'30" WEST) THROUGH A CENTRAL ANGLE OF 06°40'34", A DISTANCE OF 167.79 FEET; THENCE SOUTH 19°35'08" WEST 363.94 FEET; THENCE SOUTHERLY ALONG A 1,410.00 FOOT RADIUS CURVE TO THE LEFT, (CENTER POINT LIES SOUTH 70°24'55" EAST) THROUGH A CENTRAL ANGLE OF 27°19'07", A DISTANCE OF 672.29 FEET; THENCE SOUTH 59°16'08" WEST 340.68 FEET; THENCE SOUTH 54°34'41" WEST 91.71 FEET; THENCE SOUTH 59°16'08" WEST 148.55 FEET TO THE POINT OF BEGINNING.

CONTAINING 4,126,364 SQUARE FEET OR 94.73 ACRES.

BASIS OF BEARINGS FOR THIS DESCRIPTION IS SOUTH 87°32'51" EAST 2633.98' BETWEEN THE SOUTH QUARTER CORNER OF SECTION 10 AND SOUTHEAST CORNER OF SECTION 10 TOWNSHIP 41 SOUTH, RANGE 13 WEST, SALT LAKE BASE & MERIDIAN

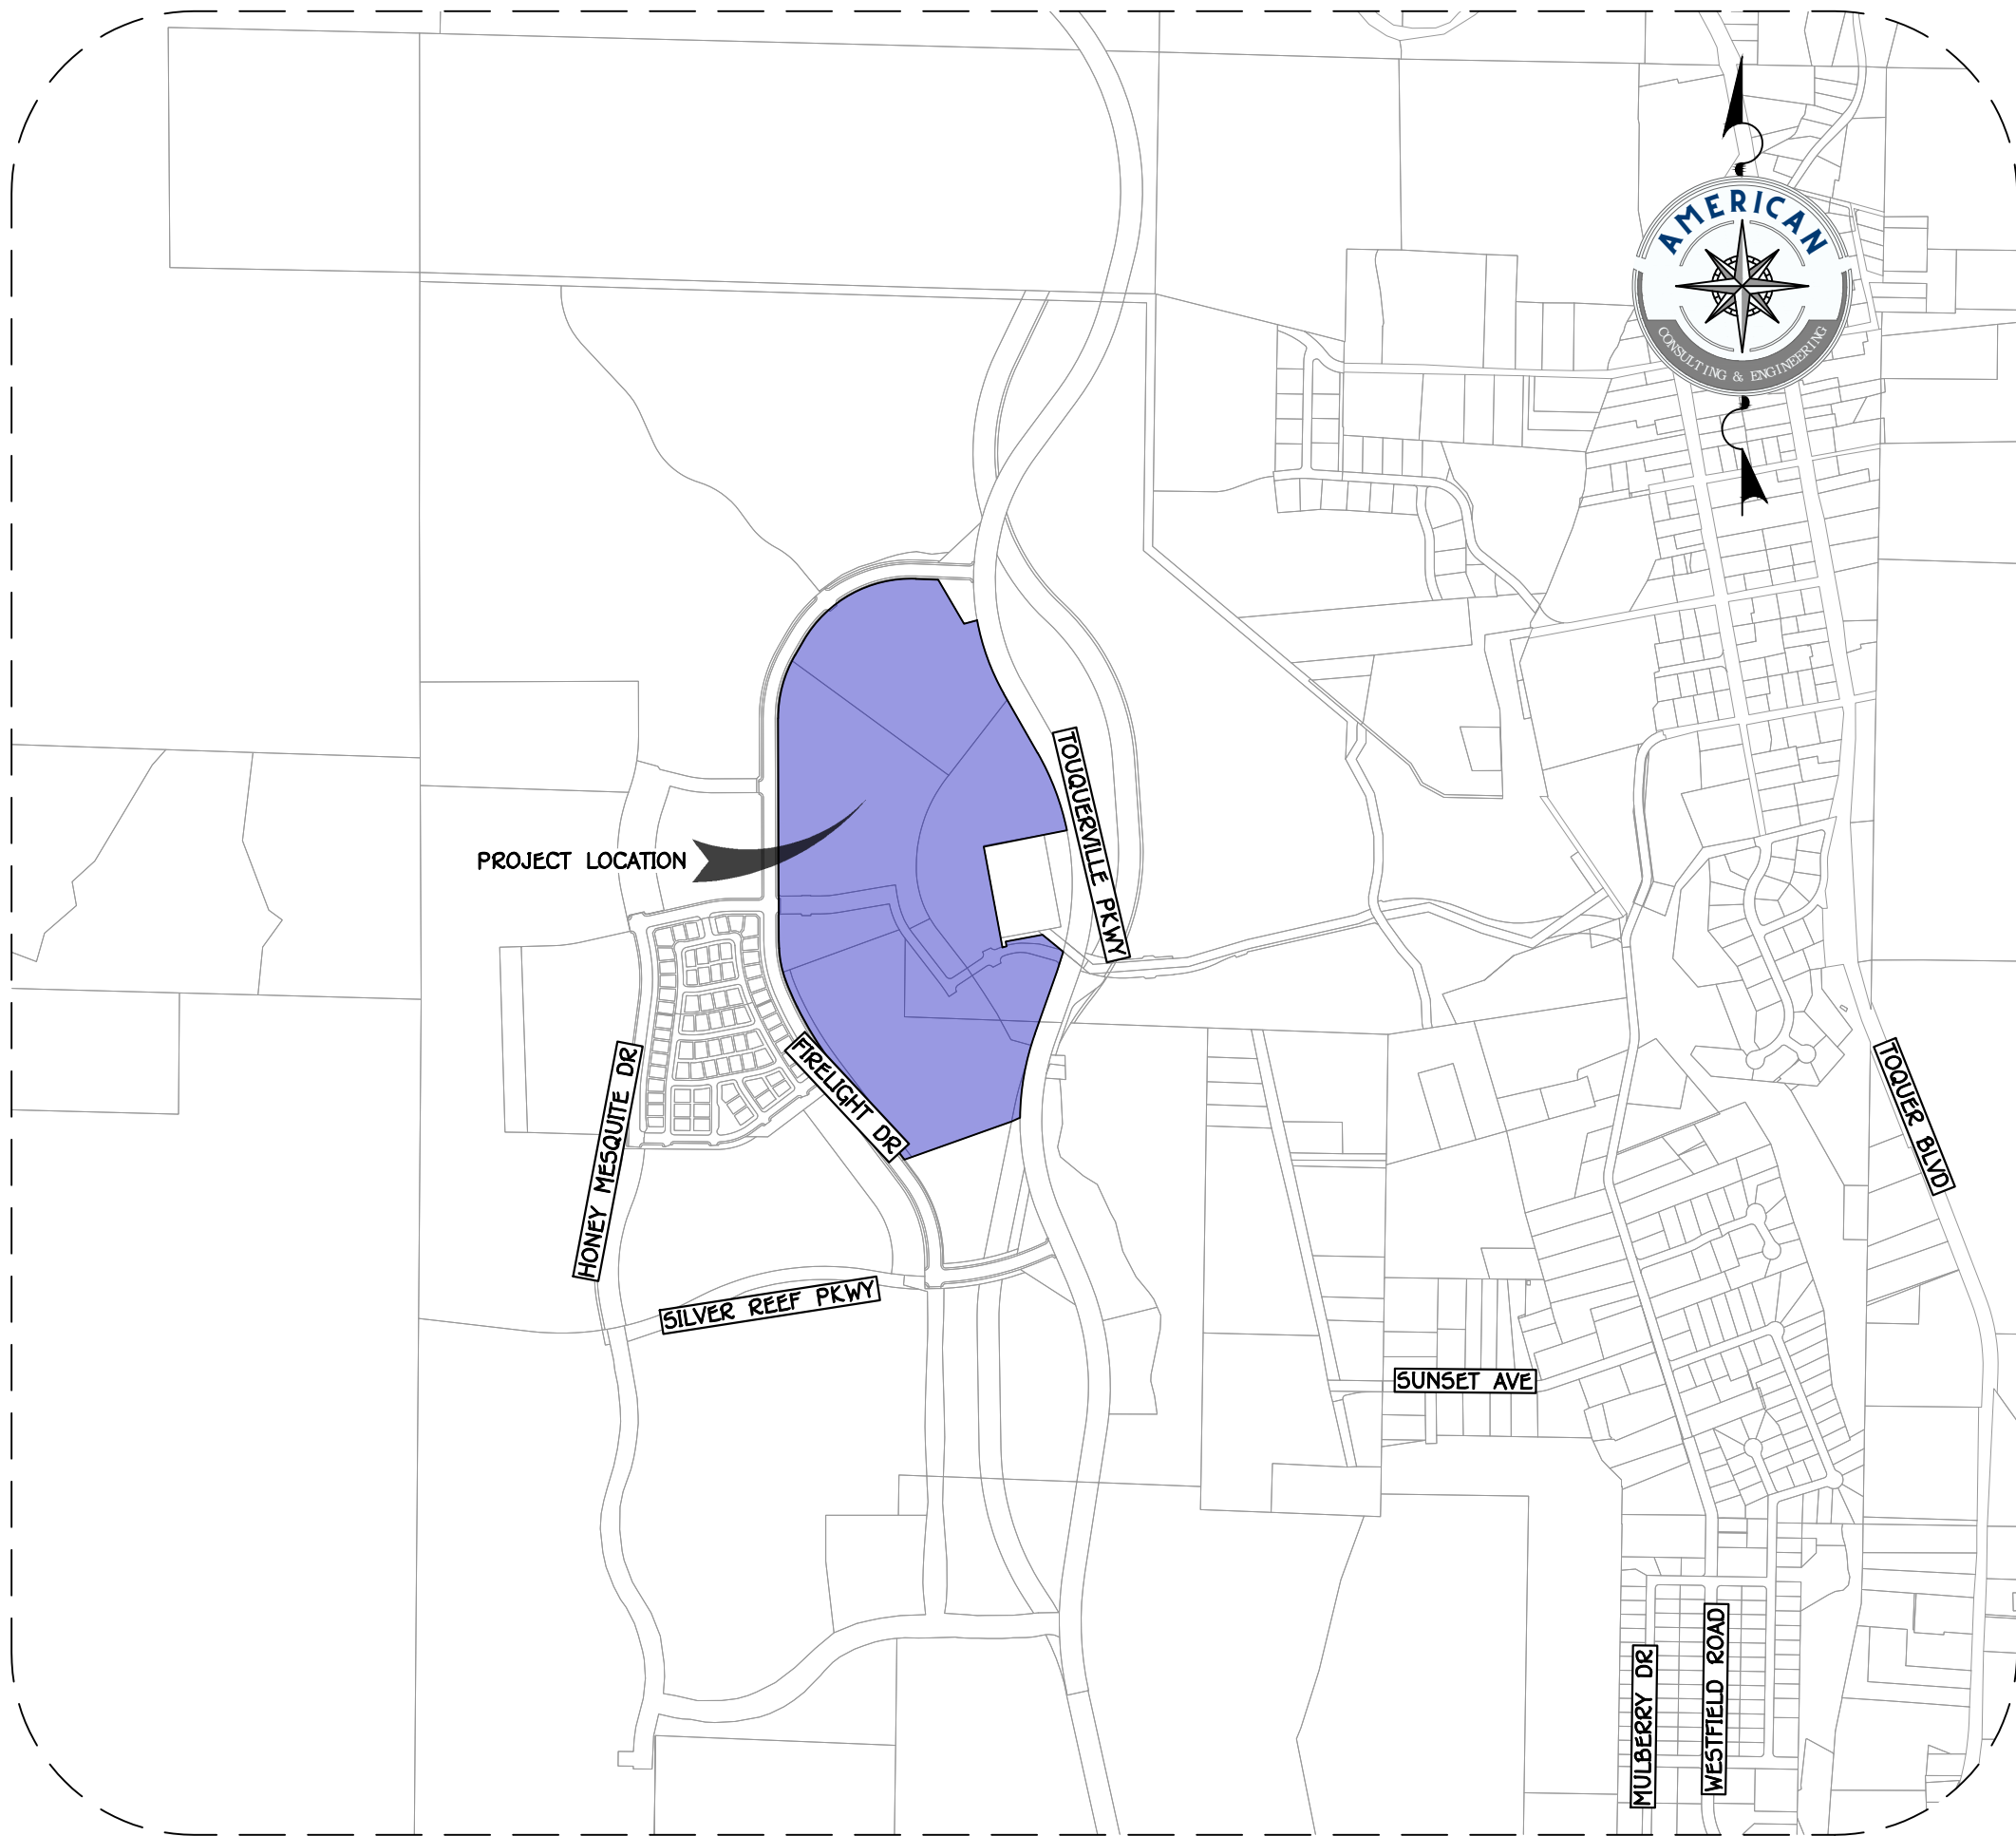

VICINITY MAP
SECTION 10, T41S, R13W, SLB&M

 

OWNER-APPLICANT

FIRELIGHT DEVELOPMENT INC
1404 WEST SUN RIVER PARKWAY
ST. GEORGE, UT, 84790
CONTACT: STEPHEN WOOD
PHONE: (435) 688-1000
EMAIL: stephen@fieldhousedevelopment.com

GEOTECH ENGINEER

AGEC
1420 S 270 E
ST. GEORGE, UT 84790
CONTACT: WAYNE ROGERS
PHONE: (435) 673-6850
EMAIL: rogers@agecinc.com

NOTES:

SUBJECT SITE IS LOCATED WITHIN A MPDO
OVER R-1-20 SINGLE FAMILY RESIDENTIAL

CIVIL ENGINEER

AMERICAN CONSULTING & ENGINEERING
1173 S. 250 W. SUITE 504
ST. GEORGE, UT 84770
CONTACT: TONY CARTER
PHONE: (435) 288-3330
EMAIL: tony@aceufah.com

SURVEYOR

AMERICAN CONSULTING & ENGINEERING
1173 S. 250 W. SUITE 504
ST. GEORGE, UT 84770
CONTACT: ADAM ALLEN
PHONE: (435) 288-3330
EMAIL: adam@aceufah.com

SHEET INDEX		
#	SHEET	DESCRIPTION
1	H.1.1	COVER
2	H.2.1	EXISTING SLOPE ANALYSIS PER AUTOCAD
3	H.2.2	EXISTING SLOPE ANALYSIS PER CITY CODE
4	H.2.3	RIDGELINE SECTION SAMPLING
5	H.3.1	CUT FILL MAP
6	H.4.1	OVERALL GRADING PLAN
7	H.4.2	SITE SECTIONS I
8	H.4.3	SITE SECTIONS II
9	H.4.4	SITE SECTIONS III
10	H.4.5	SITE SECTIONS IV
11	H.4.6	GRADING PLAN I
12	H.4.7	GRADING PLAN II
13	H.4.8	GRADING PLAN III
14	H.4.9	GRADING PLAN IV
15	H.5.1	EROSION CONTROL PLAN
16	H.6.1	DETAILS

SUNRIVER AT FIRELIGHT PH 8-16

SECTION 10, T41S, R13W, SLB&M
TOQUERVILLE, UTAH

COVER

HILLSIDE PERMIT PLANS

JOB # 506-1
DRAWN BY: JGT
CHECKED BY: TTC
DATE: 06/17/2026


H.1.1

SHEET: 1 OF: 16






LEGEND:

 	PROPOSED PARCEL BOUNDARY
	EXISTING/ADJACENT PARCEL BOUNDARY
	PROPOSED CENTERLINE ALIGNMENT
	EXISTING CENTERLINE ALIGNMENT
	0.00% - 10.00% SLOPE
	10.00% - 16.00% SLOPE
	16.00% - 23.00% SLOPE
	23.00% - 30.00% SLOPE
	AREAS EXCEEDING 30% SLOPE

REVISIONS

NO.	DATE	DESCRIPTION

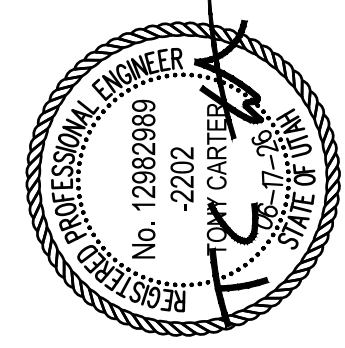

PROFESSIONAL ENGINEER
No. 12082989
2022
TTC CARTER
UTAH



AMERICAN
CONSULTING & ENGINEERING
(435) 288-3330
1173 S. 250 W. #504
ST. GEORGE, UT

SUNRIVER AT FIRELIGHT PH 8-16

SECTION 10, T41S, R13W, SLB&M

TOQUERVILLE, UTAH


EXISTING SLOPE ANALYSIS PER AUTOCAD

HILLSIDE PERMIT PLANS

JOB #	506-1
DRAWN BY:	JGT
CHECKED BY:	TTC
DATE:	06/17/2026

H.2.1

SHEET: 2 OF: 16

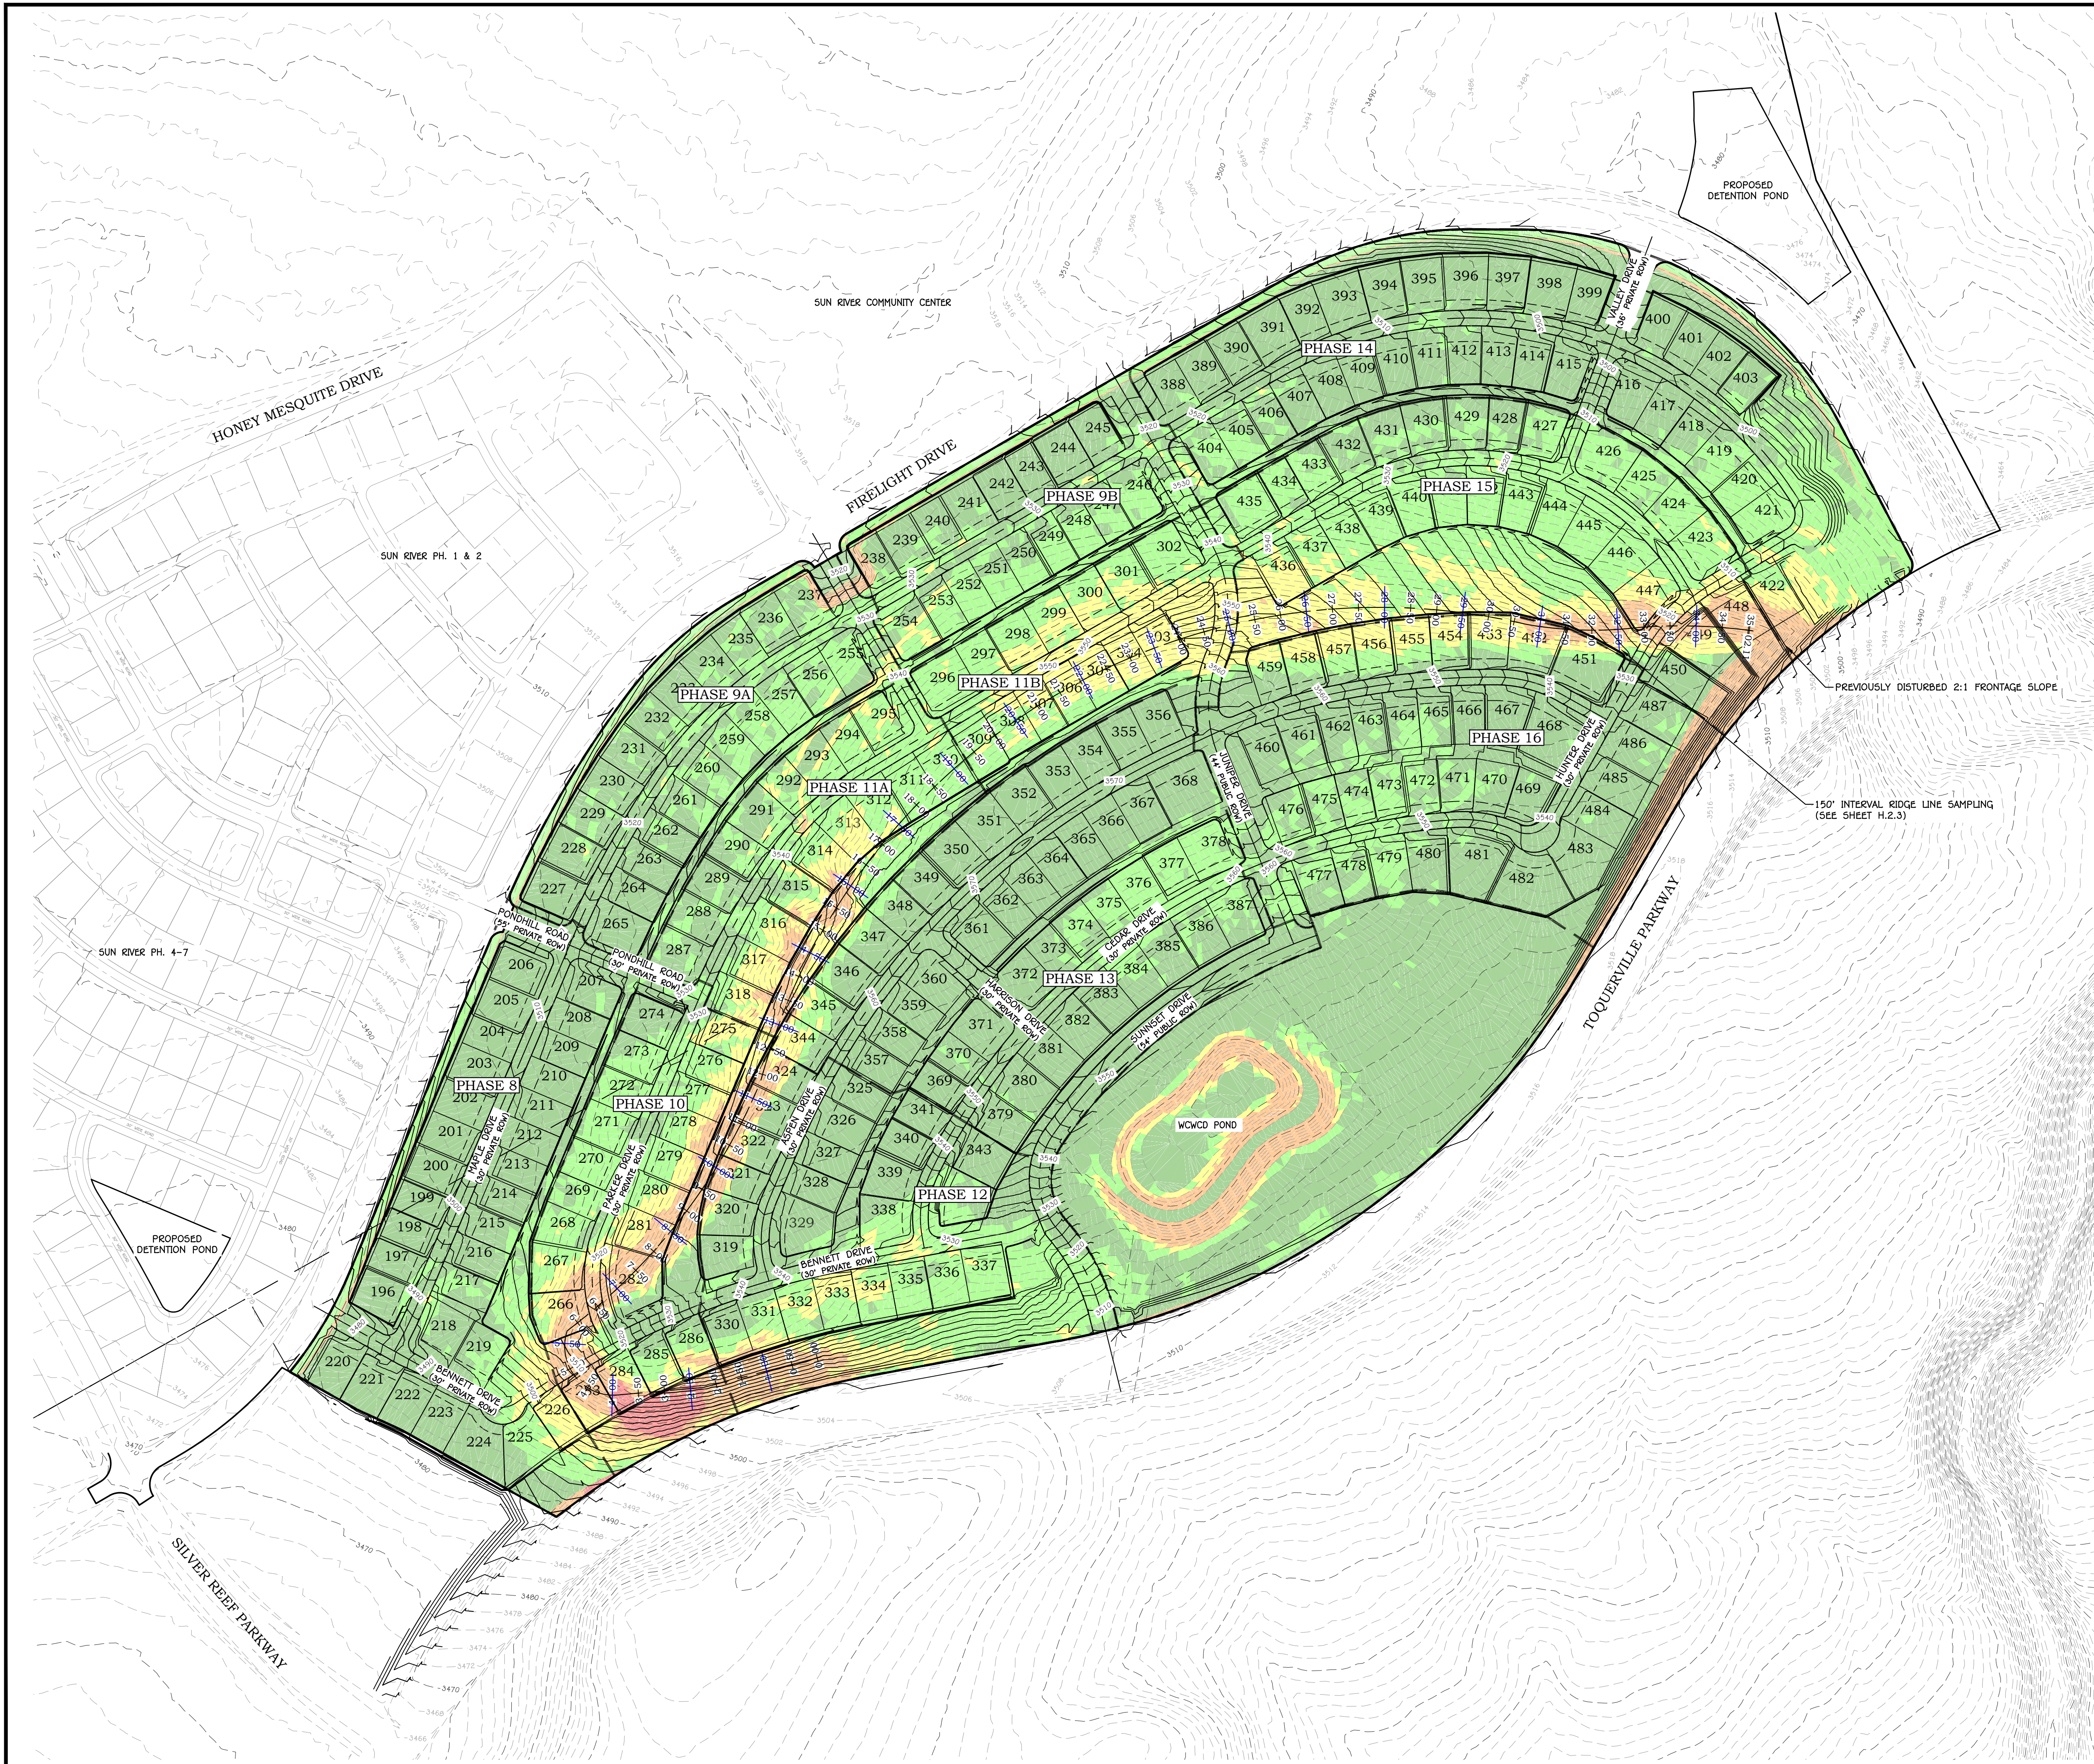

LEGEND: DETAIL

—	PROPOSED PARCEL BOUNDARY
---	EXISTING/ADJACENT PARCEL BOUNDARY
---	PROPOSED CENTERLINE ALIGNMENT
---	EXISTING CENTERLINE ALIGNMENT
---	SITE SECTION SAMPLE LINE
	H.2.3

	0.00% - 10.00% SLOPE
	10.00% - 16.00% SLOPE
	16.00% - 23.00% SLOPE
	23.00% - 30.00% SLOPE
	AREAS EXCEEDING 30% SLOPE


SLOPE TABLE

NUMBER	MIN SLOPE	MAX SLOPE	COLOR	ACRES	SITE PERCENTAGE
1	0.00%	10.00%		51.16	54.01%
2	10.00%	16.00%		28.51	30.11%
3	16.00%	24.00%		0.82	9.32%
4	24.00%	30.00%		5.90	6.23%
5	30.00%	>30.00%		0.31	0.33%

HILLSIDE DENSITY CALCULATION

SLOPE CATEGORY	ALLOWED DENSITY	TOTAL ACRES	TOTAL ALLOWED UNITS
SLOPES 0%-10%	4.92 UNITS/AC PER MPDO FINAL SITE PLAN	51.19	251.85
SLOPES 10%-16%	2 UNITS/AC	28.51	57.02
SLOPES 17%-23%	1 UNIT/AC	0.82	0.82
SLOPES 24%-30%	1 UNIT/5AC	5.90	1.18
SLOPES ABOVE-30%	NON-BUILDABLE	0.31	0
TOTAL		94.73	318.87

SLOPES ARE CALCULATED IN INTERVALS NO GREATER THAN 40' ALONG THE PROFILE LINES TO CALCULATE TOTAL DENSITY (TCC 10-16A-6-3)

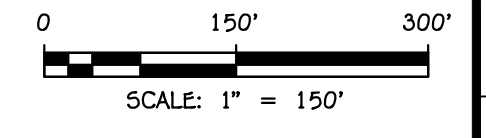

REVISIONS

NO.	DATE	DESCRIPTION

AMERICAN CONSULTING & ENGINEERING
1173 S. 250 W. #504
ST. GEORGE, UT
(435) 288-3330
www.american-engineering.com

SUNRIVER AT FIRELIGHT PH 8-16
SECTION 10, T41S, R13W, SLB&M
TOQUERVILLE, UTAH

EXISTING SLOPE ANALYSIS PER CITY CODE
HILLSIDE PERMIT PLANS

JOB # 506-1
DRAWN BY: JGT
CHECKED BY: TTC
DATE: 06/17/2026

H.2.2

SHEET: 3 OF: 16



REVISIONS	
NO.	DESCRIPTION


SUNRIVER AT FIRELIGHT PH 8-16
SECTION 10, T41S, R13W, SLB&M
TOQUERVILLE, UTAH

RIDGELINE SECTION SAMPLING
HILLSIDE PERMIT PLANS

JOB #	506-1
DRAWN BY:	JGT
CHECKED BY:	TTC
DATE:	06/17/2026

H.2.3

SHEET: 4	OF: 16
----------	--------

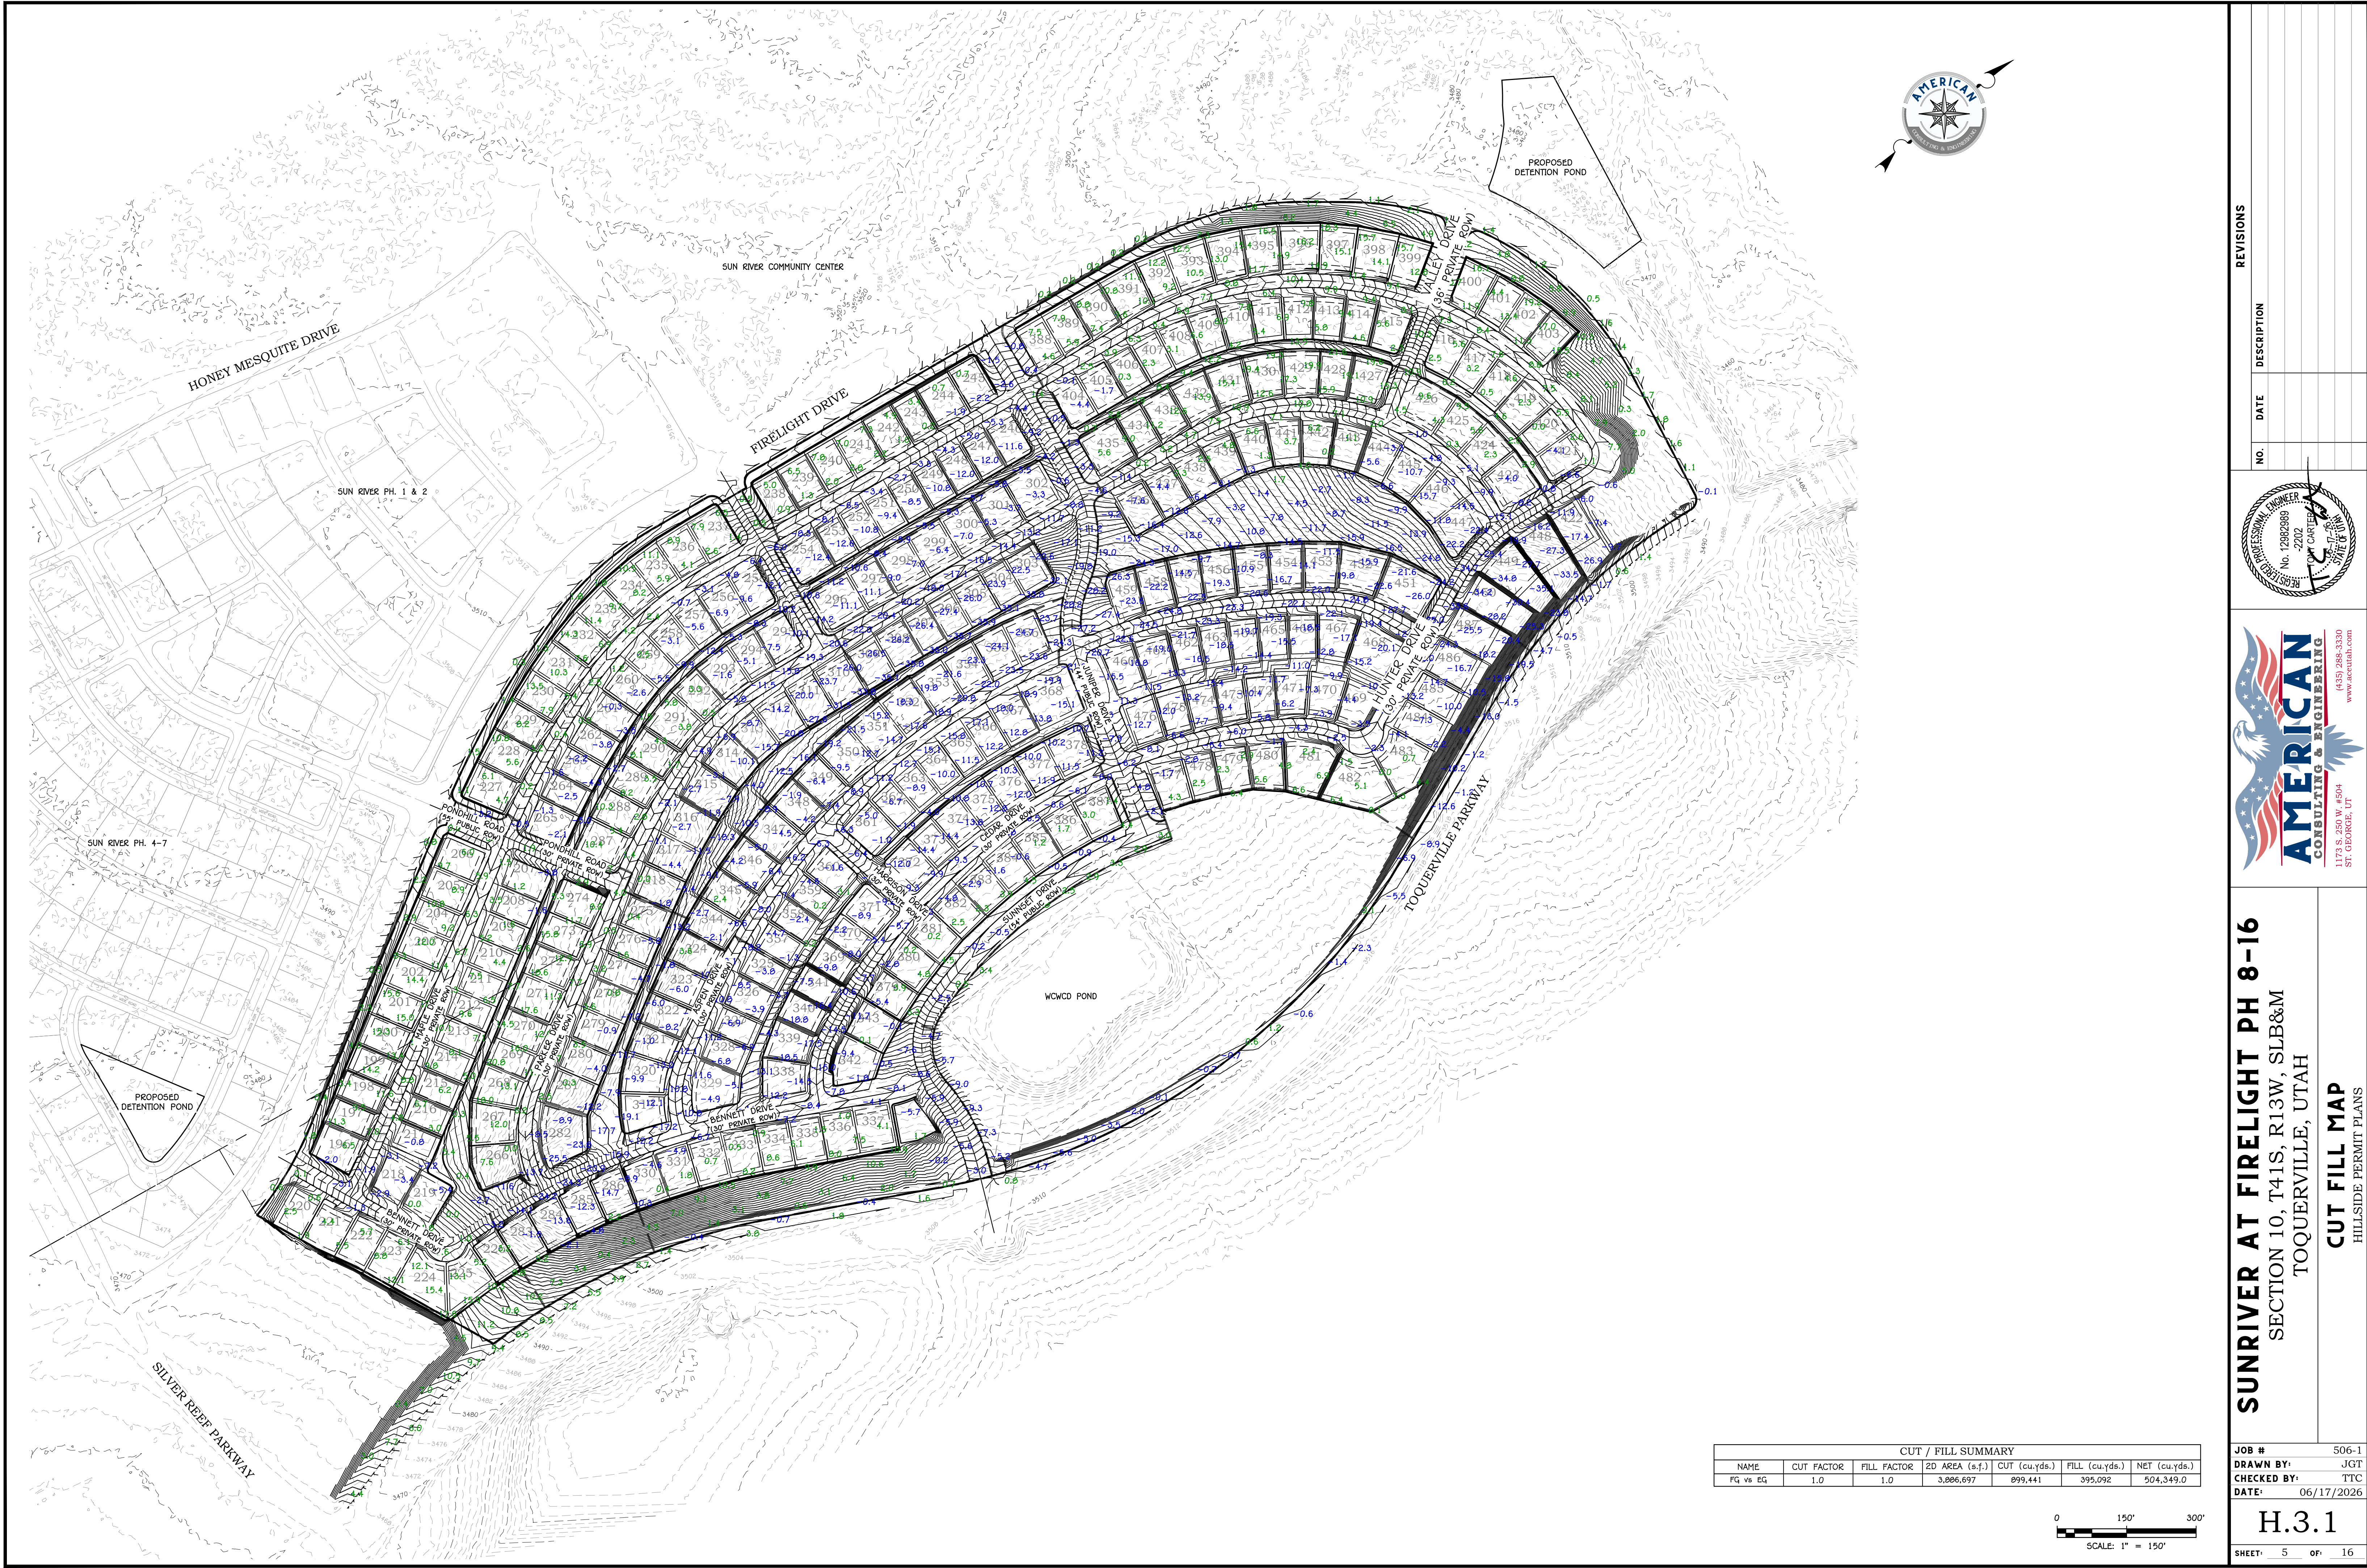

REVISIONS

NO.	DATE	DESCRIPTION

PROFESSIONAL ENGINEER

REG. NO. 12062903

DATE 2/20/2022

CARTER

UTAH

AMERICAN
CONSULTING & ENGINEERING

(435) 288-3330
www.americanutah.com

SUNRIVER AT FIRELIGHT PH 8-16

SECTION 10, T41S, R13W, SLB&M

TOQUERVILLE, UTAH

CUT FILL MAP

HILLSIDE PERMIT PLANS

JOB # 506-1

DRAWN BY: JGT

CHECKED BY: TTC


DATE: 06/17/2026

H.3.1



SHEET: 5 OF: 16

CUT / FILL SUMMARY						
NAME	CUT FACTOR	FILL FACTOR	2D AREA (sq.ft.)	CUT (cu.yds.)	FILL (cu.yds.)	NET (cu.yds.)
FG vs EG	1.0	1.0	3,886,697	899,441	395,092	504,349.0

Jeff Thomas C:\Dropbox\ACE\04 large projects\506 firelight\506-1 p8-1 sun river\03 design\sheet files\Hillside\506-1-H.3.1 Cut Fill.dwg

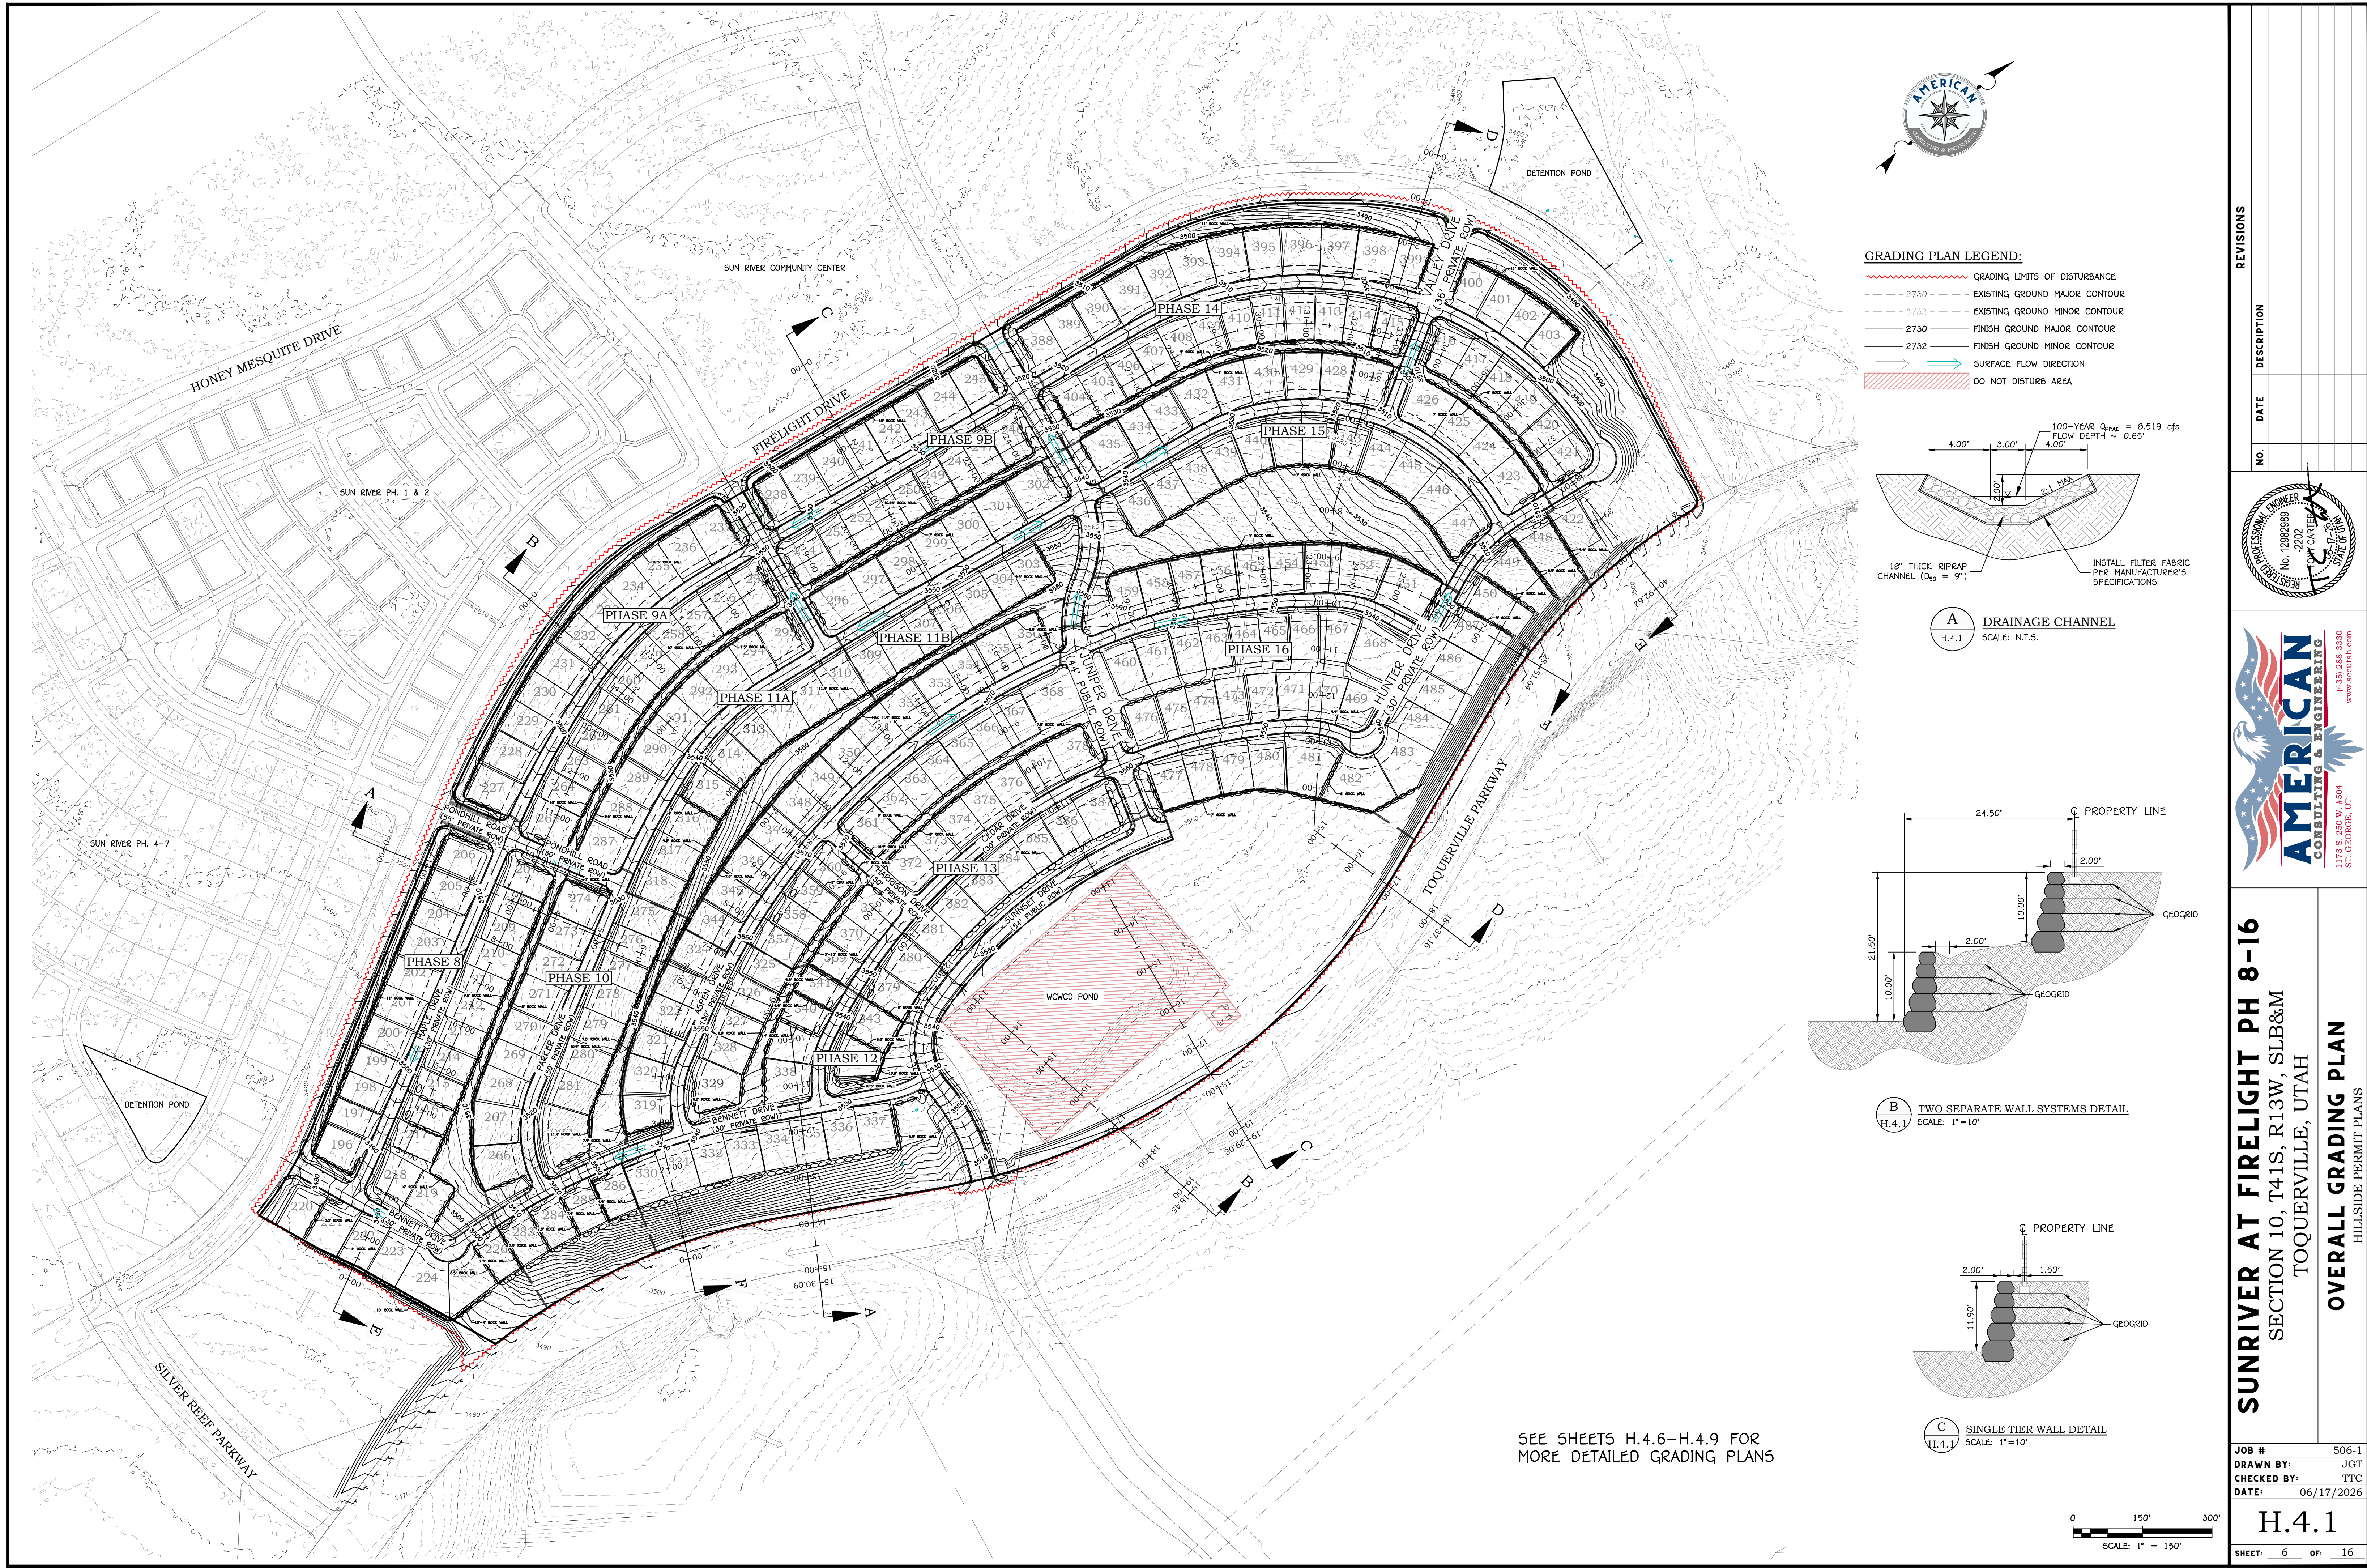

REVISIONS		
NO.	DATE	DESCRIPTION
AMERICAN CONSULTING & ENGINEERING 1173 S. 250 W. #504 ST. GEORGE, UT PROFESSIONAL ENGINEER NO. 12082989 DATE 2202 CARTER BY DATE		
SUNRIVER AT FIRELIGHT PH 8-16 SECTION 10, T41S, R13W, SLB&M TOQUERVILLE, UTAH OVERALL GRADING PLAN HILLSIDE PERMIT PLANS		
JOB # 506-1		
DRAWN BY: JGT		
CHECKED BY: TTC		
DATE: 06/17/2026		
H.4.1		
SHEET: 6 OF: 16		

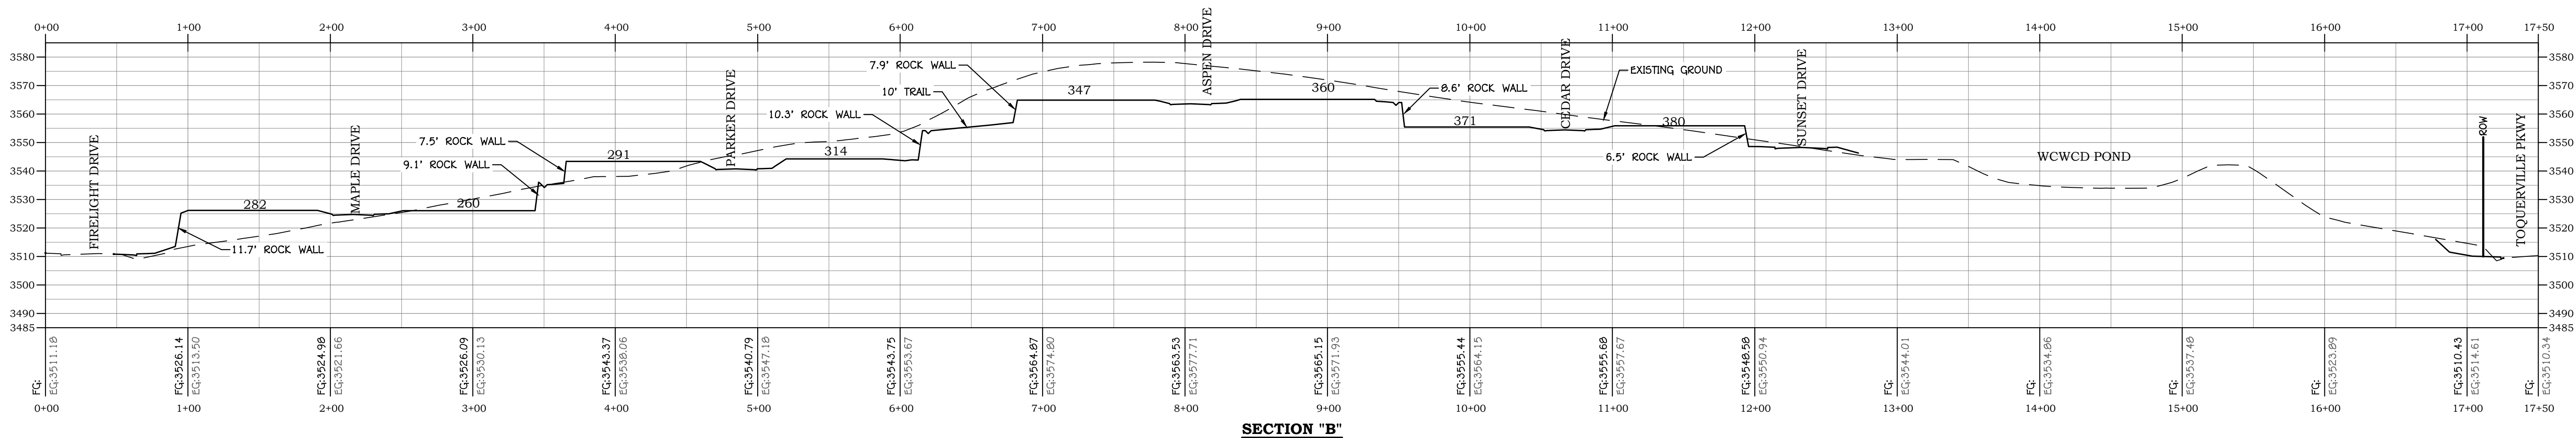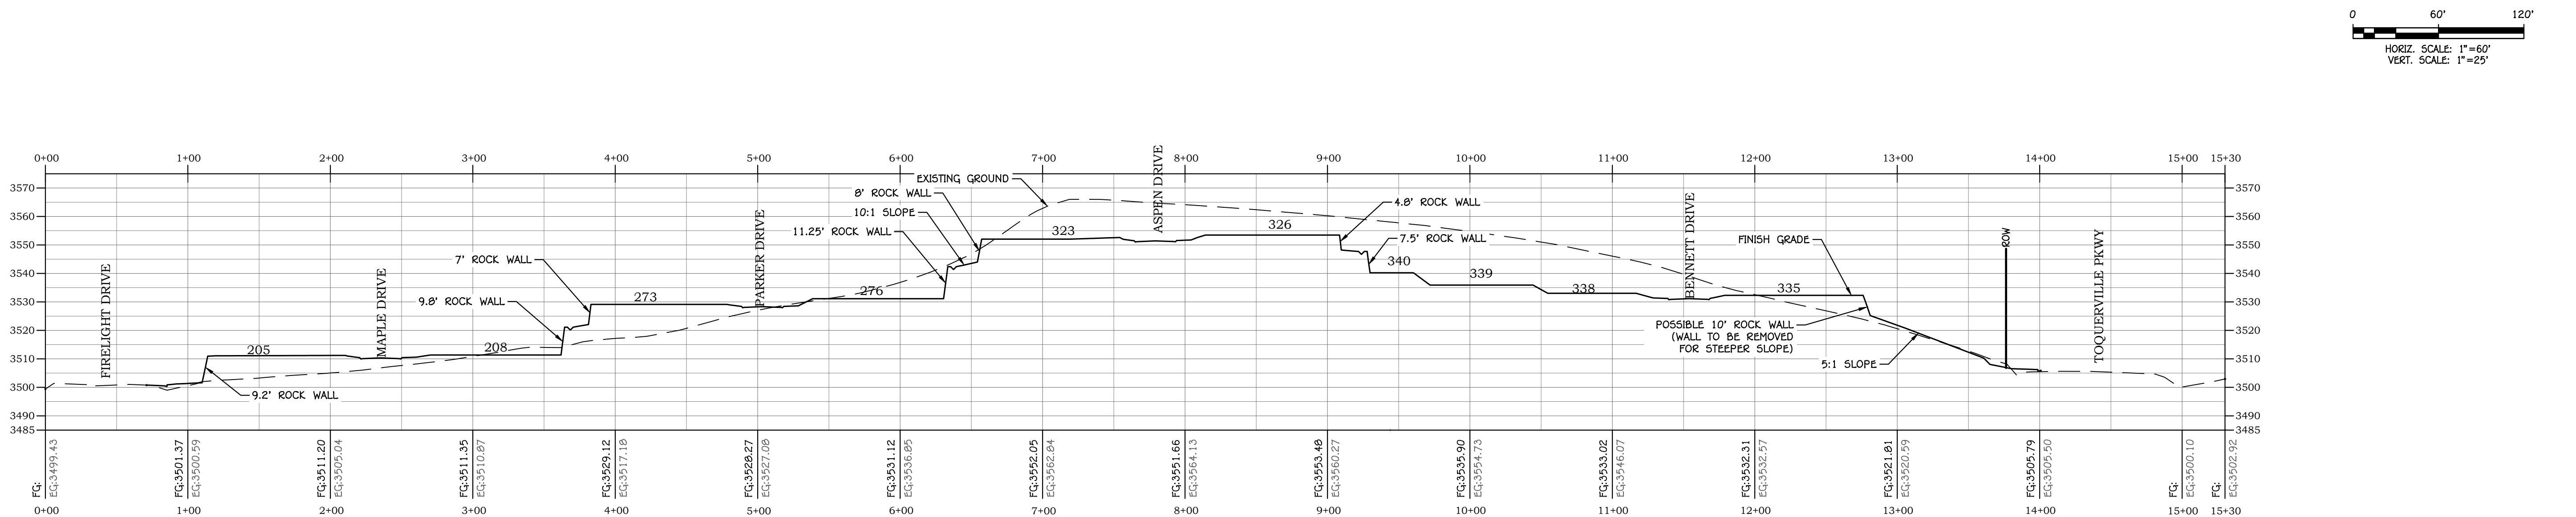

SUNRIVER AT FIRELIGHT PH 8-16

SECTION 10, T41S, R13W, SLB&M
TOQUERVILLE, UTAH

SITE SECTIONS I

HILLSIDE PERMIT PLANS

JOB # 506-1
DRAWN BY: JGT
CHECKED BY: TTC
DATE: 06/17/2026


H.4.2

SHEET: 7 OF: 16




1173 S. 250 W. #504
ST. GEORGE, UT

(435) 288-3330
www.aceutah.com

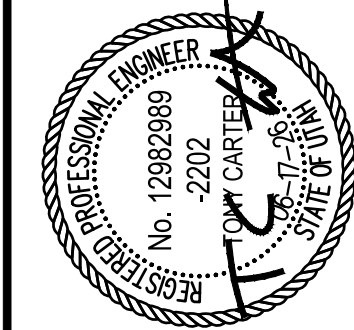

REVISIONS

NO. DATE DESCRIPTION

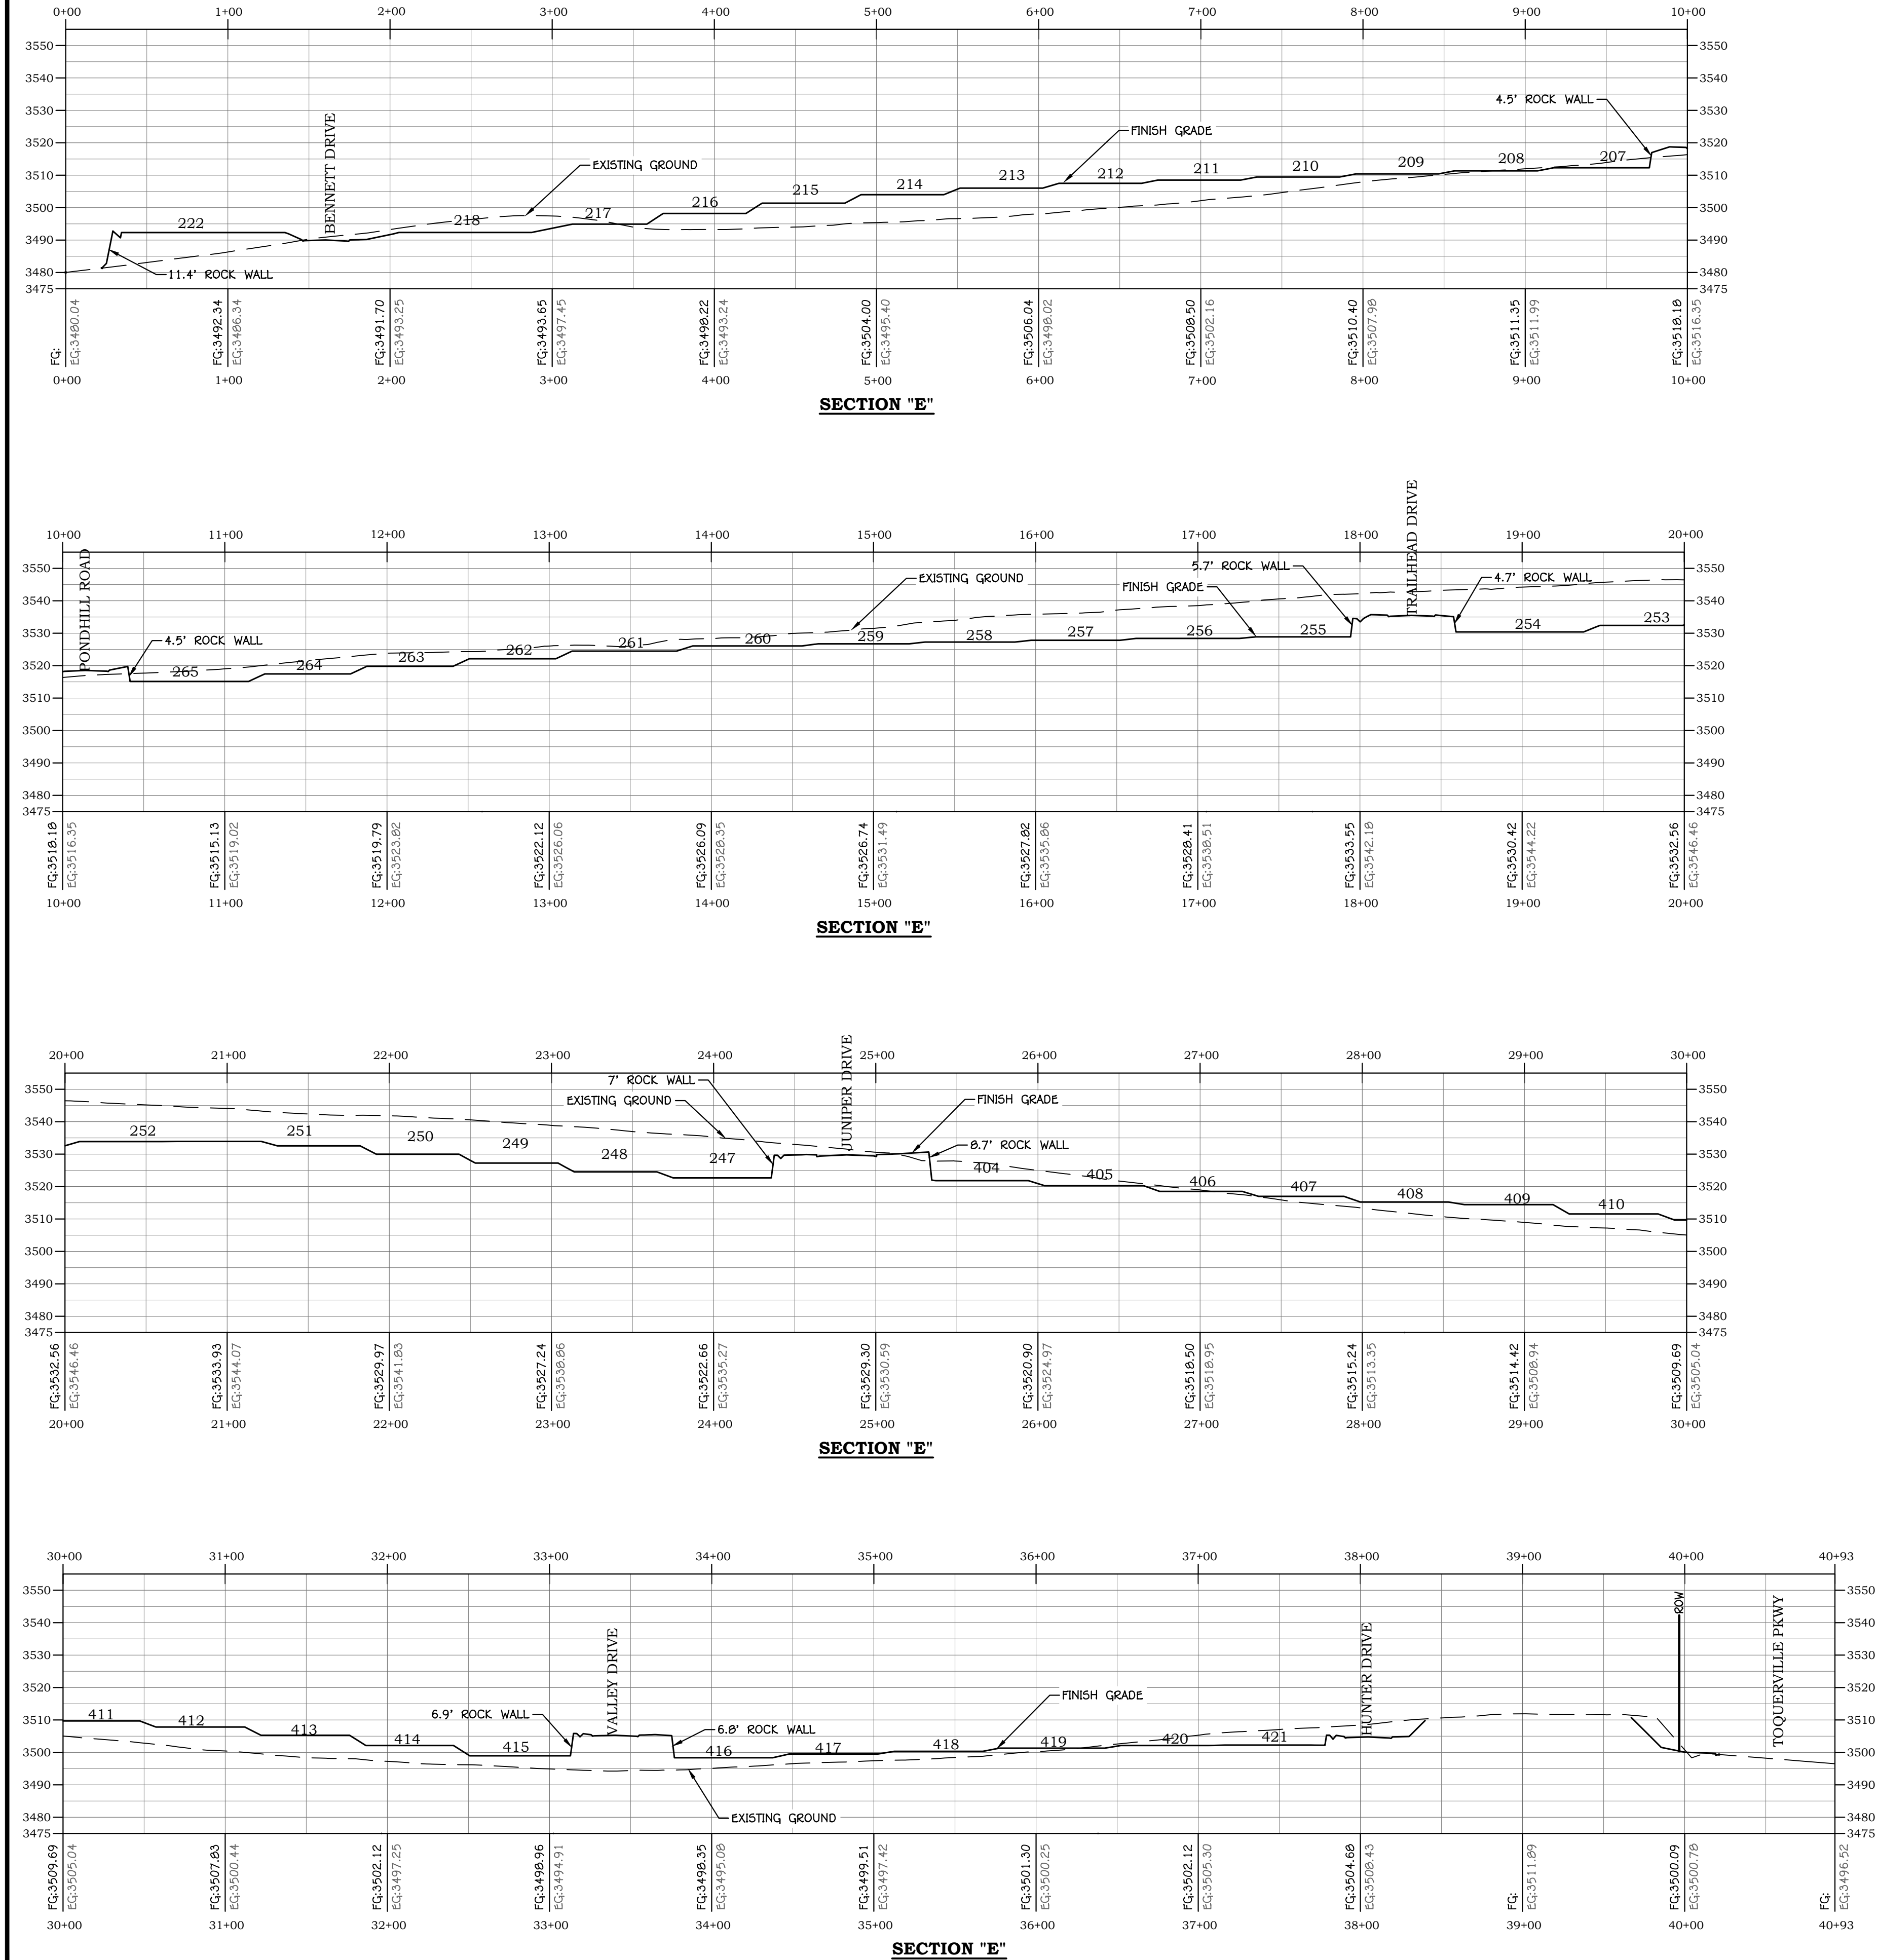

REVISIONS	
NO.	DESCRIPTION

1173 S. 250 W. #504
ST. GEORGE, UT
(435) 288-3330
www.aceutah.com

SUNRIVER AT FIRELIGHT PH 8-16

SECTION 10, T41S, R13W, SLB&M
TOQUERVILLE, UTAH


SITE SECTIONS III


HILLSIDE PERMIT PLANS

JOB #	506-1
DRAWN BY:	JGT
CHECKED BY:	TTC
DATE:	06/17/2026

H.4.4

SHEET:	9	OF:	16
--------	---	-----	----

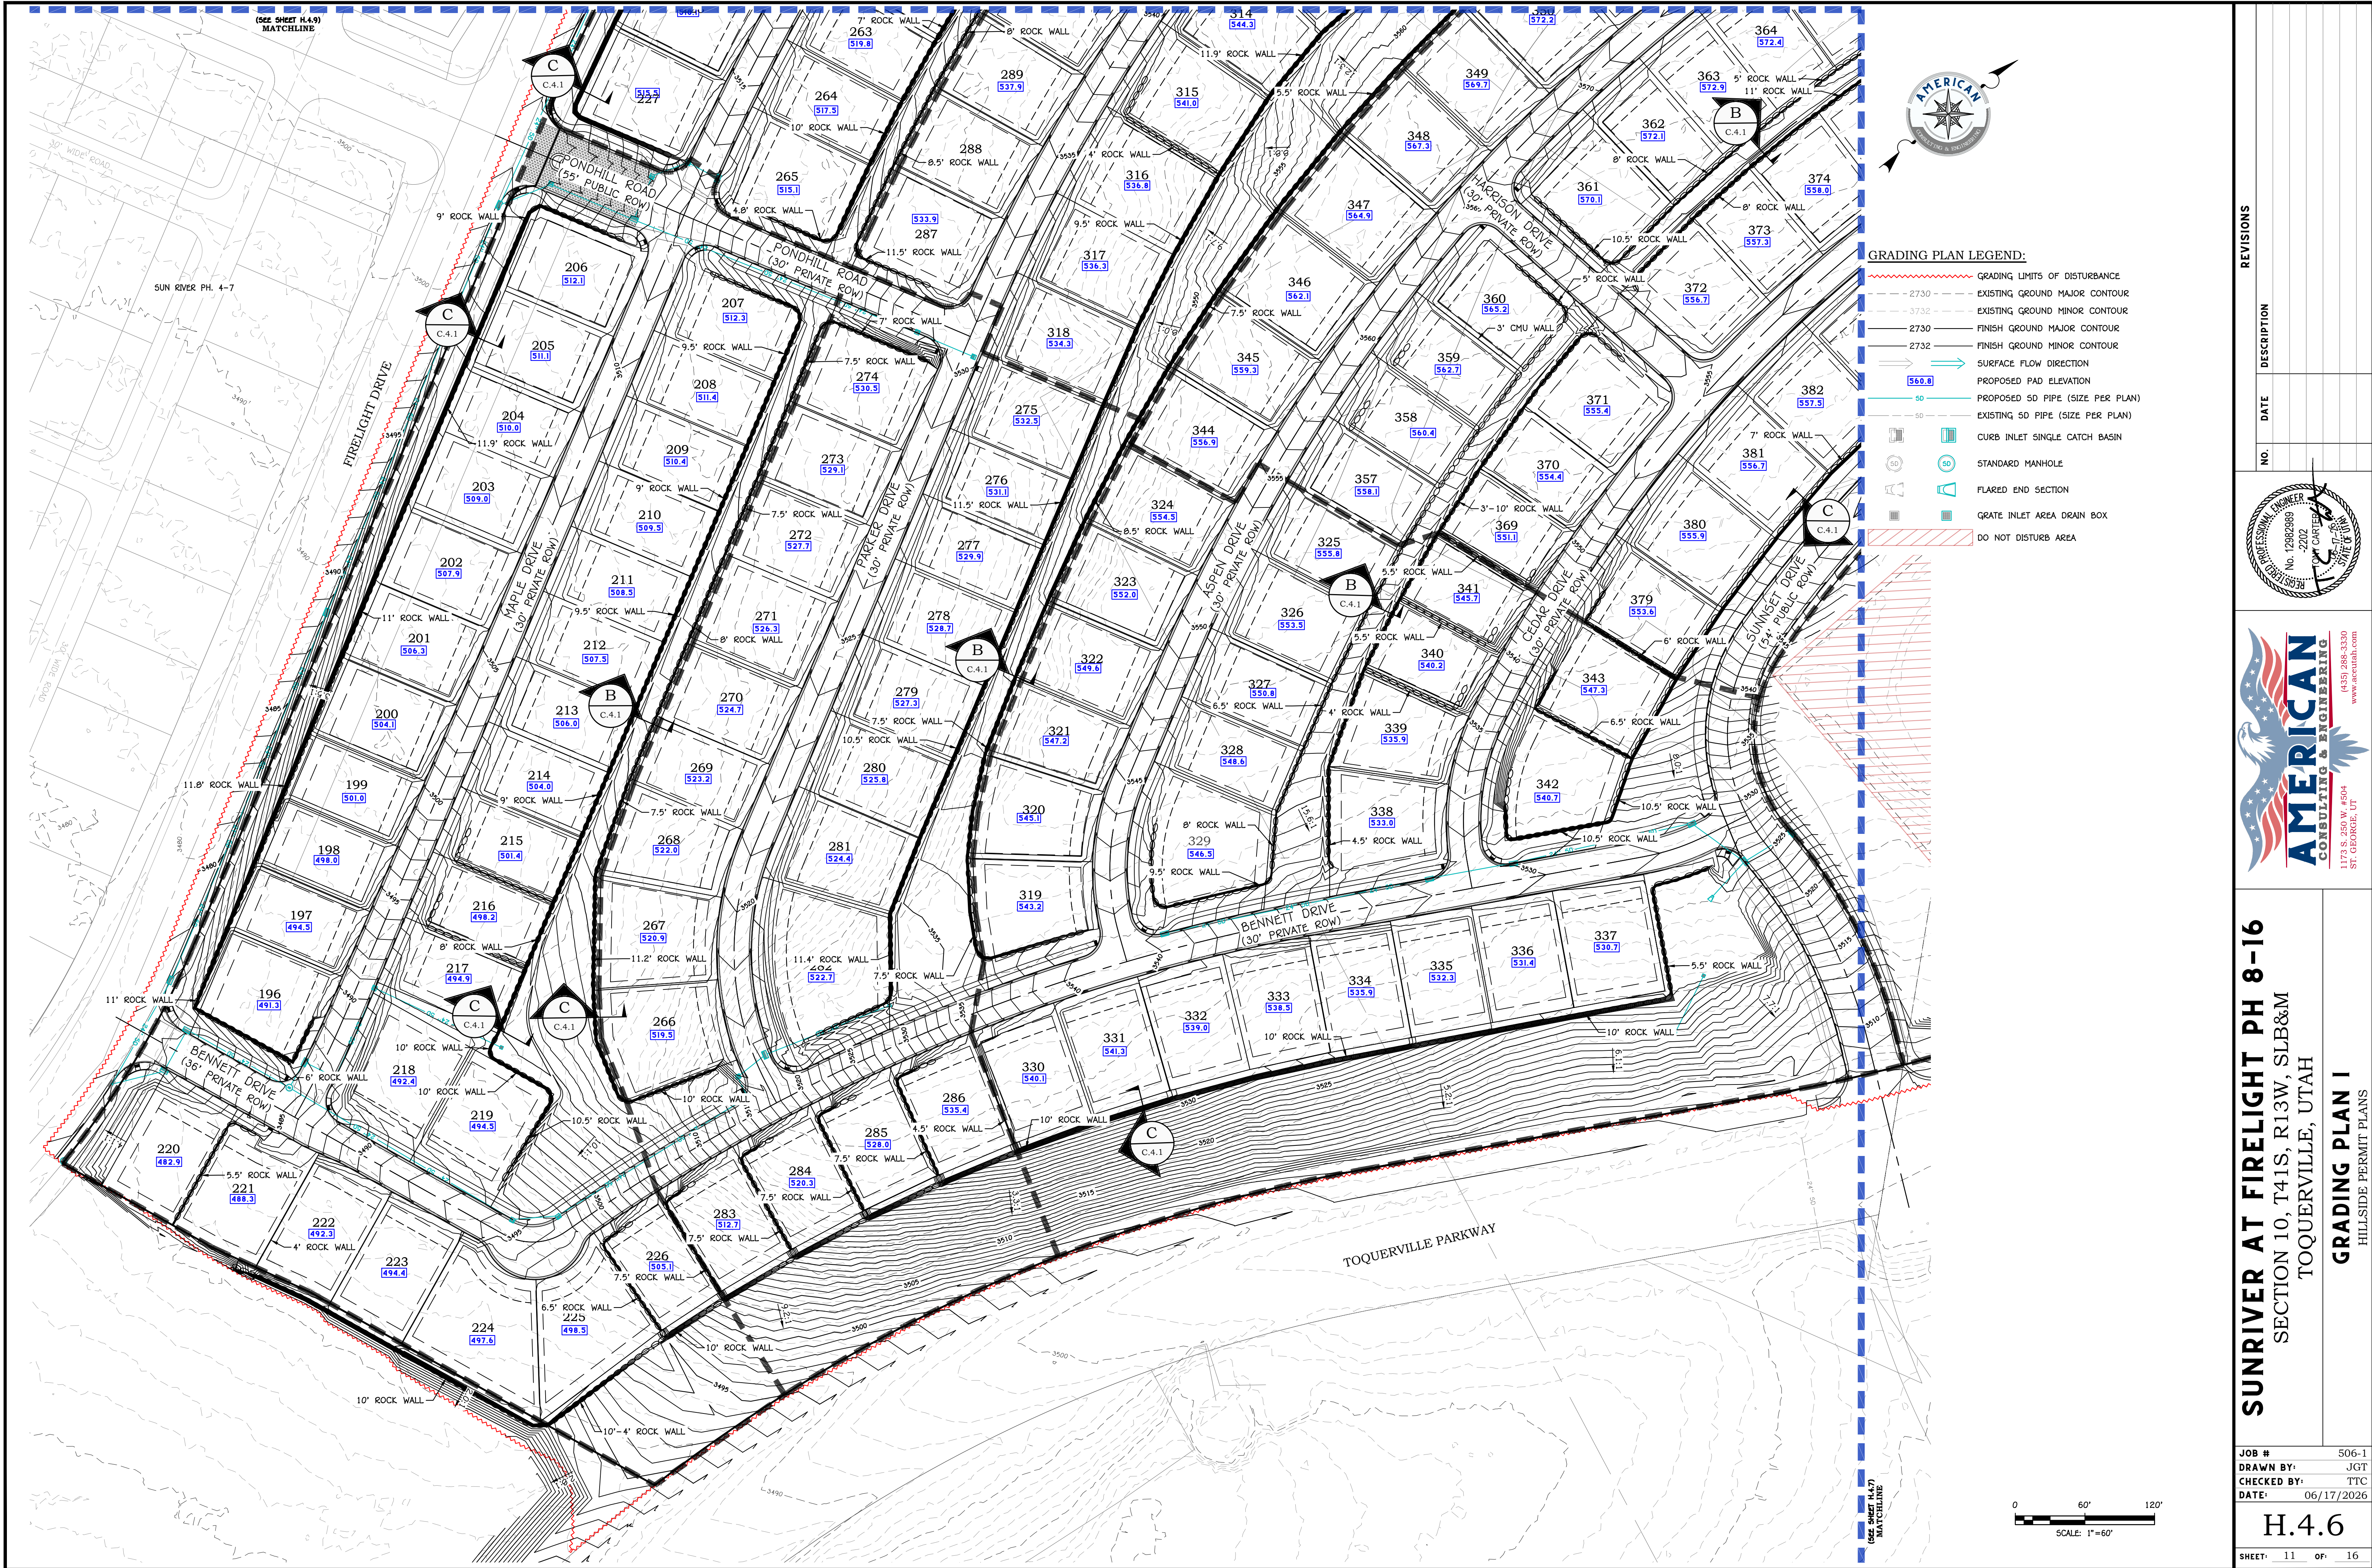

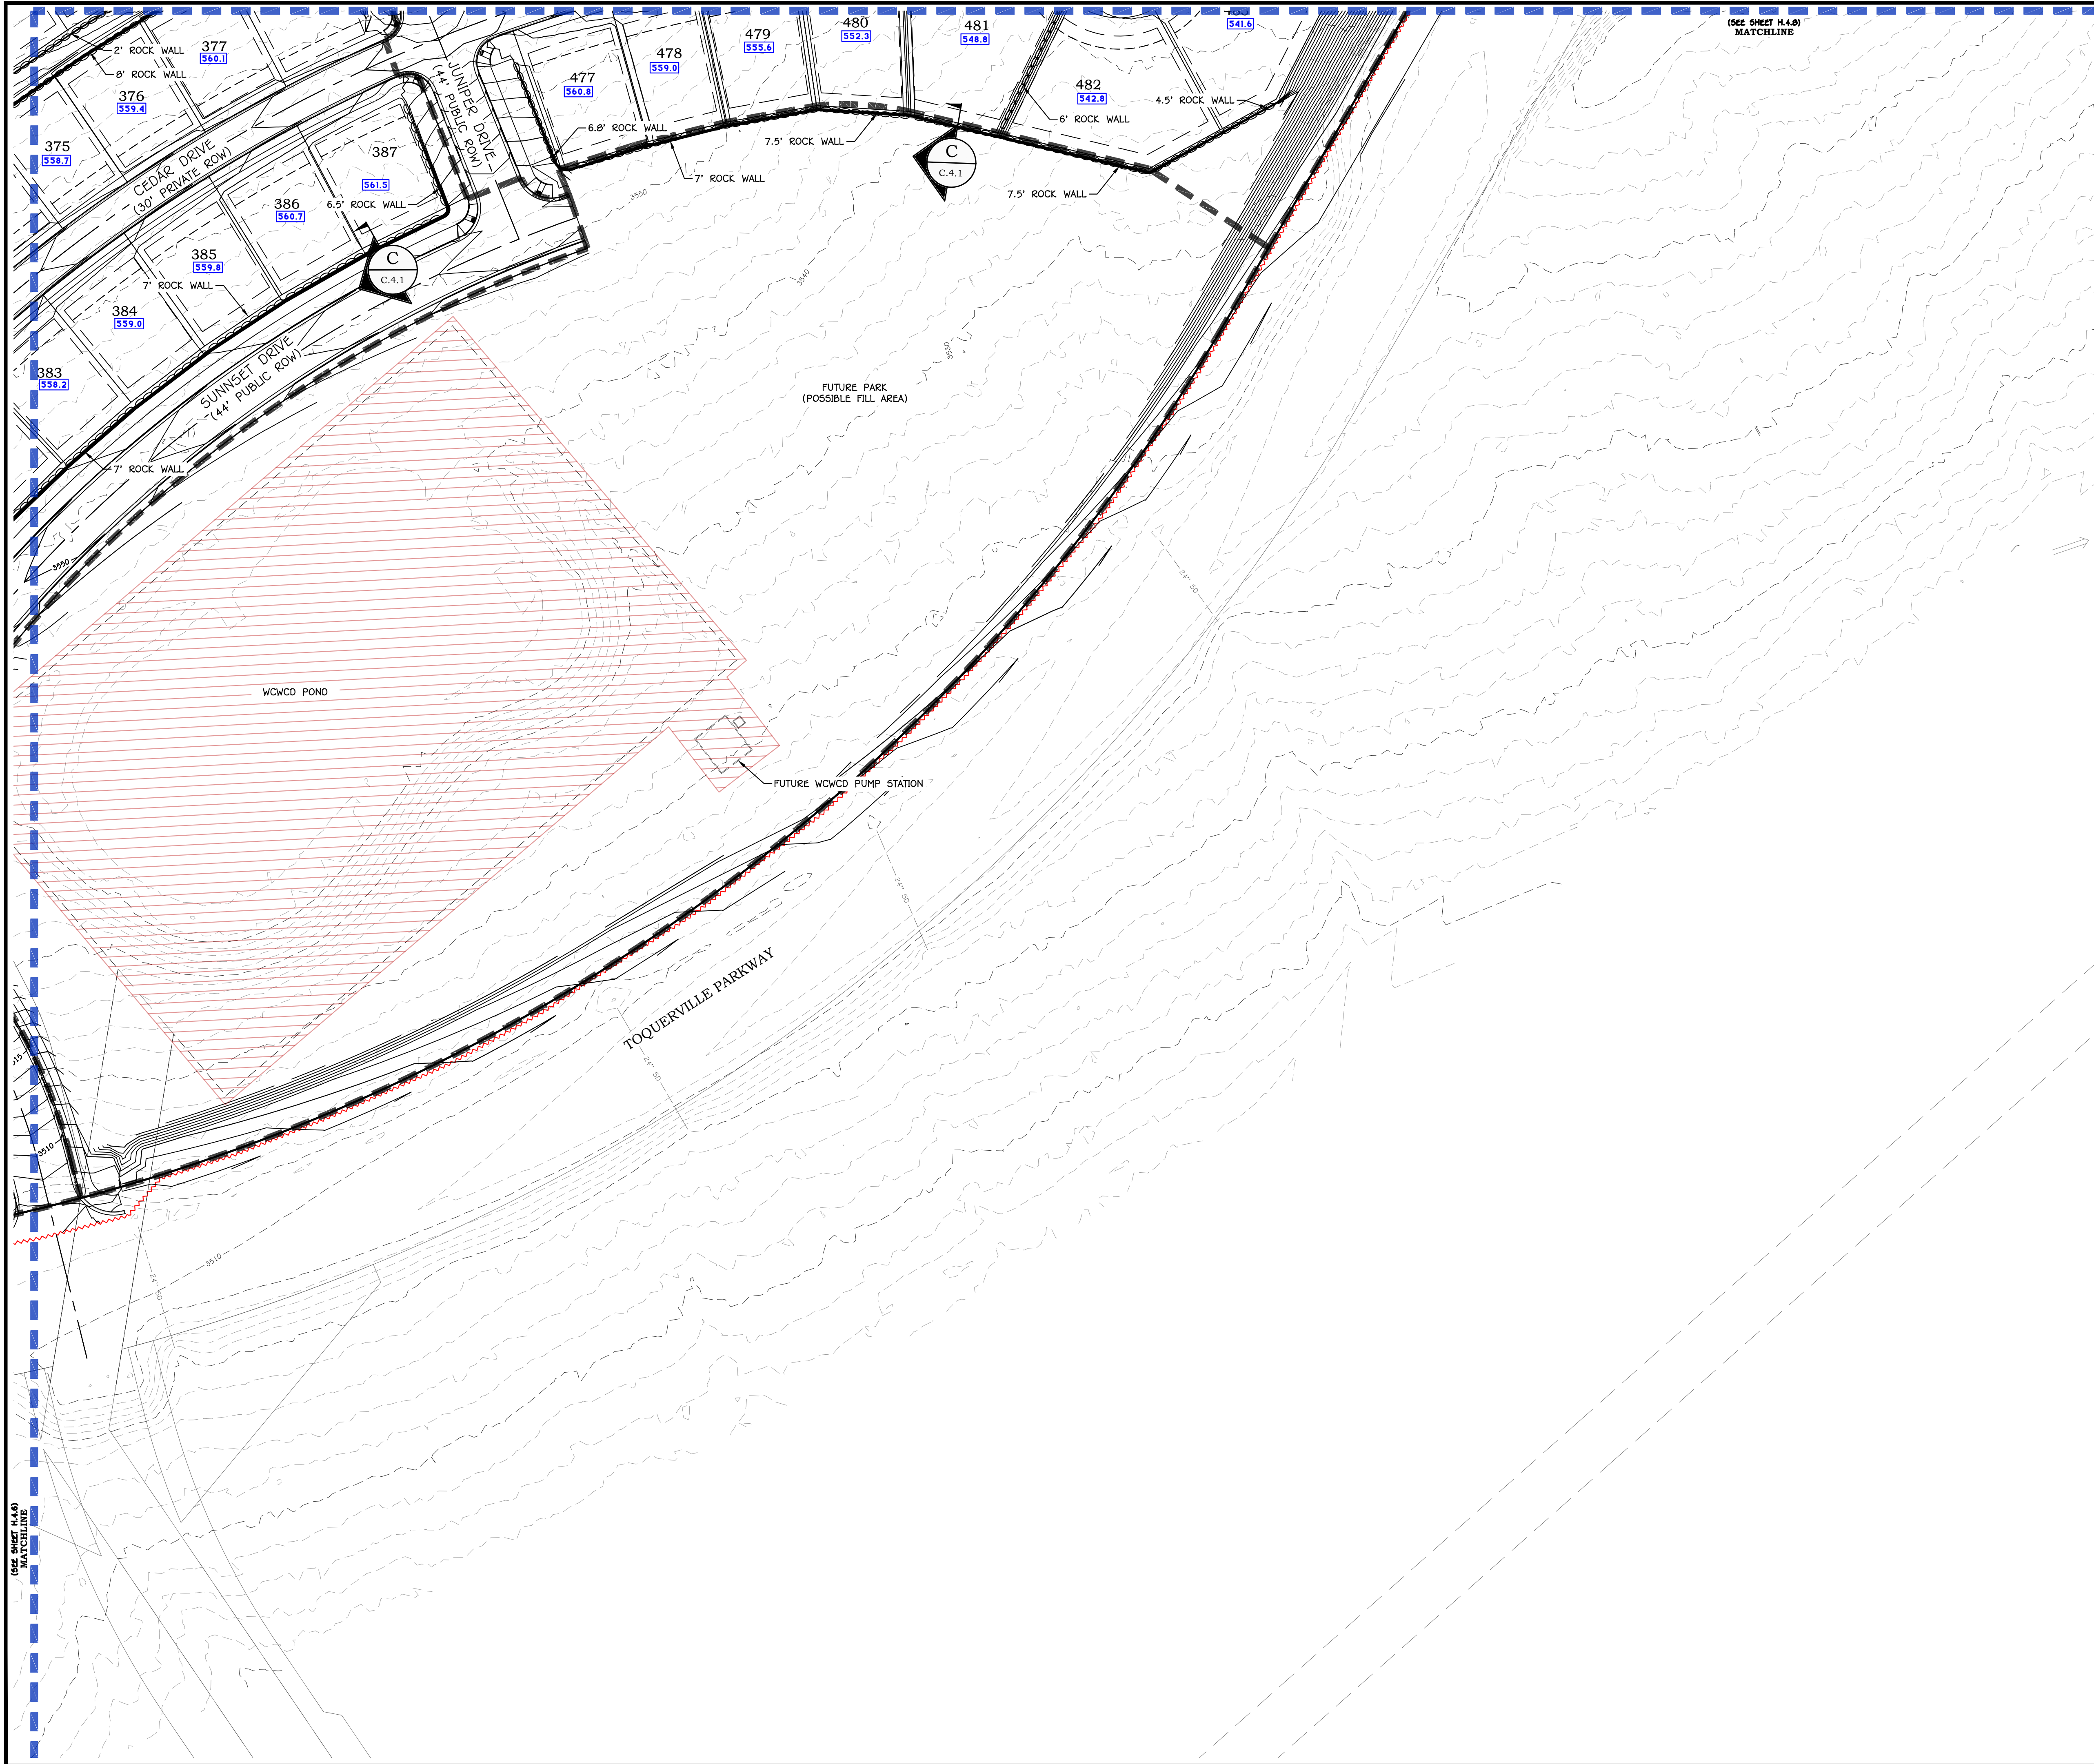


- GRADING PLAN LEGEND:**
- GRADING LIMITS OF DISTURBANCE
 - EXISTING GROUND MAJOR CONTOUR
 - EXISTING GROUND MINOR CONTOUR
 - FINISH GROUND MAJOR CONTOUR
 - FINISH GROUND MINOR CONTOUR
 - SURFACE FLOW DIRECTION
 - PROPOSED PAD ELEVATION
 - PROPOSED SD PIPE (SIZE PER PLAN)
 - EXISTING SD PIPE (SIZE PER PLAN)
 - CURB INLET SINGLE CATCH BASIN
 - STANDARD MANHOLE
 - FLARED END SECTION
 - GRATE INLET AREA DRAIN BOX
 - DO NOT DISTURB AREA



REVISIONS


NO.	DATE	DESCRIPTION

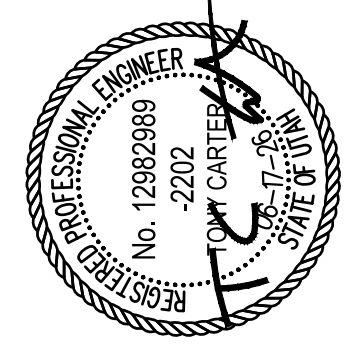

SUNRIVER AT FIRELIGHT PH 8-16
SECTION 10, T41S, R13W, SLB&M
TOQUERVILLE, UTAH
GRADING PLAN II
HILLSIDE PERMIT PLANS

JOB #	506-1
DRAWN BY:	JGT
CHECKED BY:	TTC
DATE:	06/17/2026

H.4.7

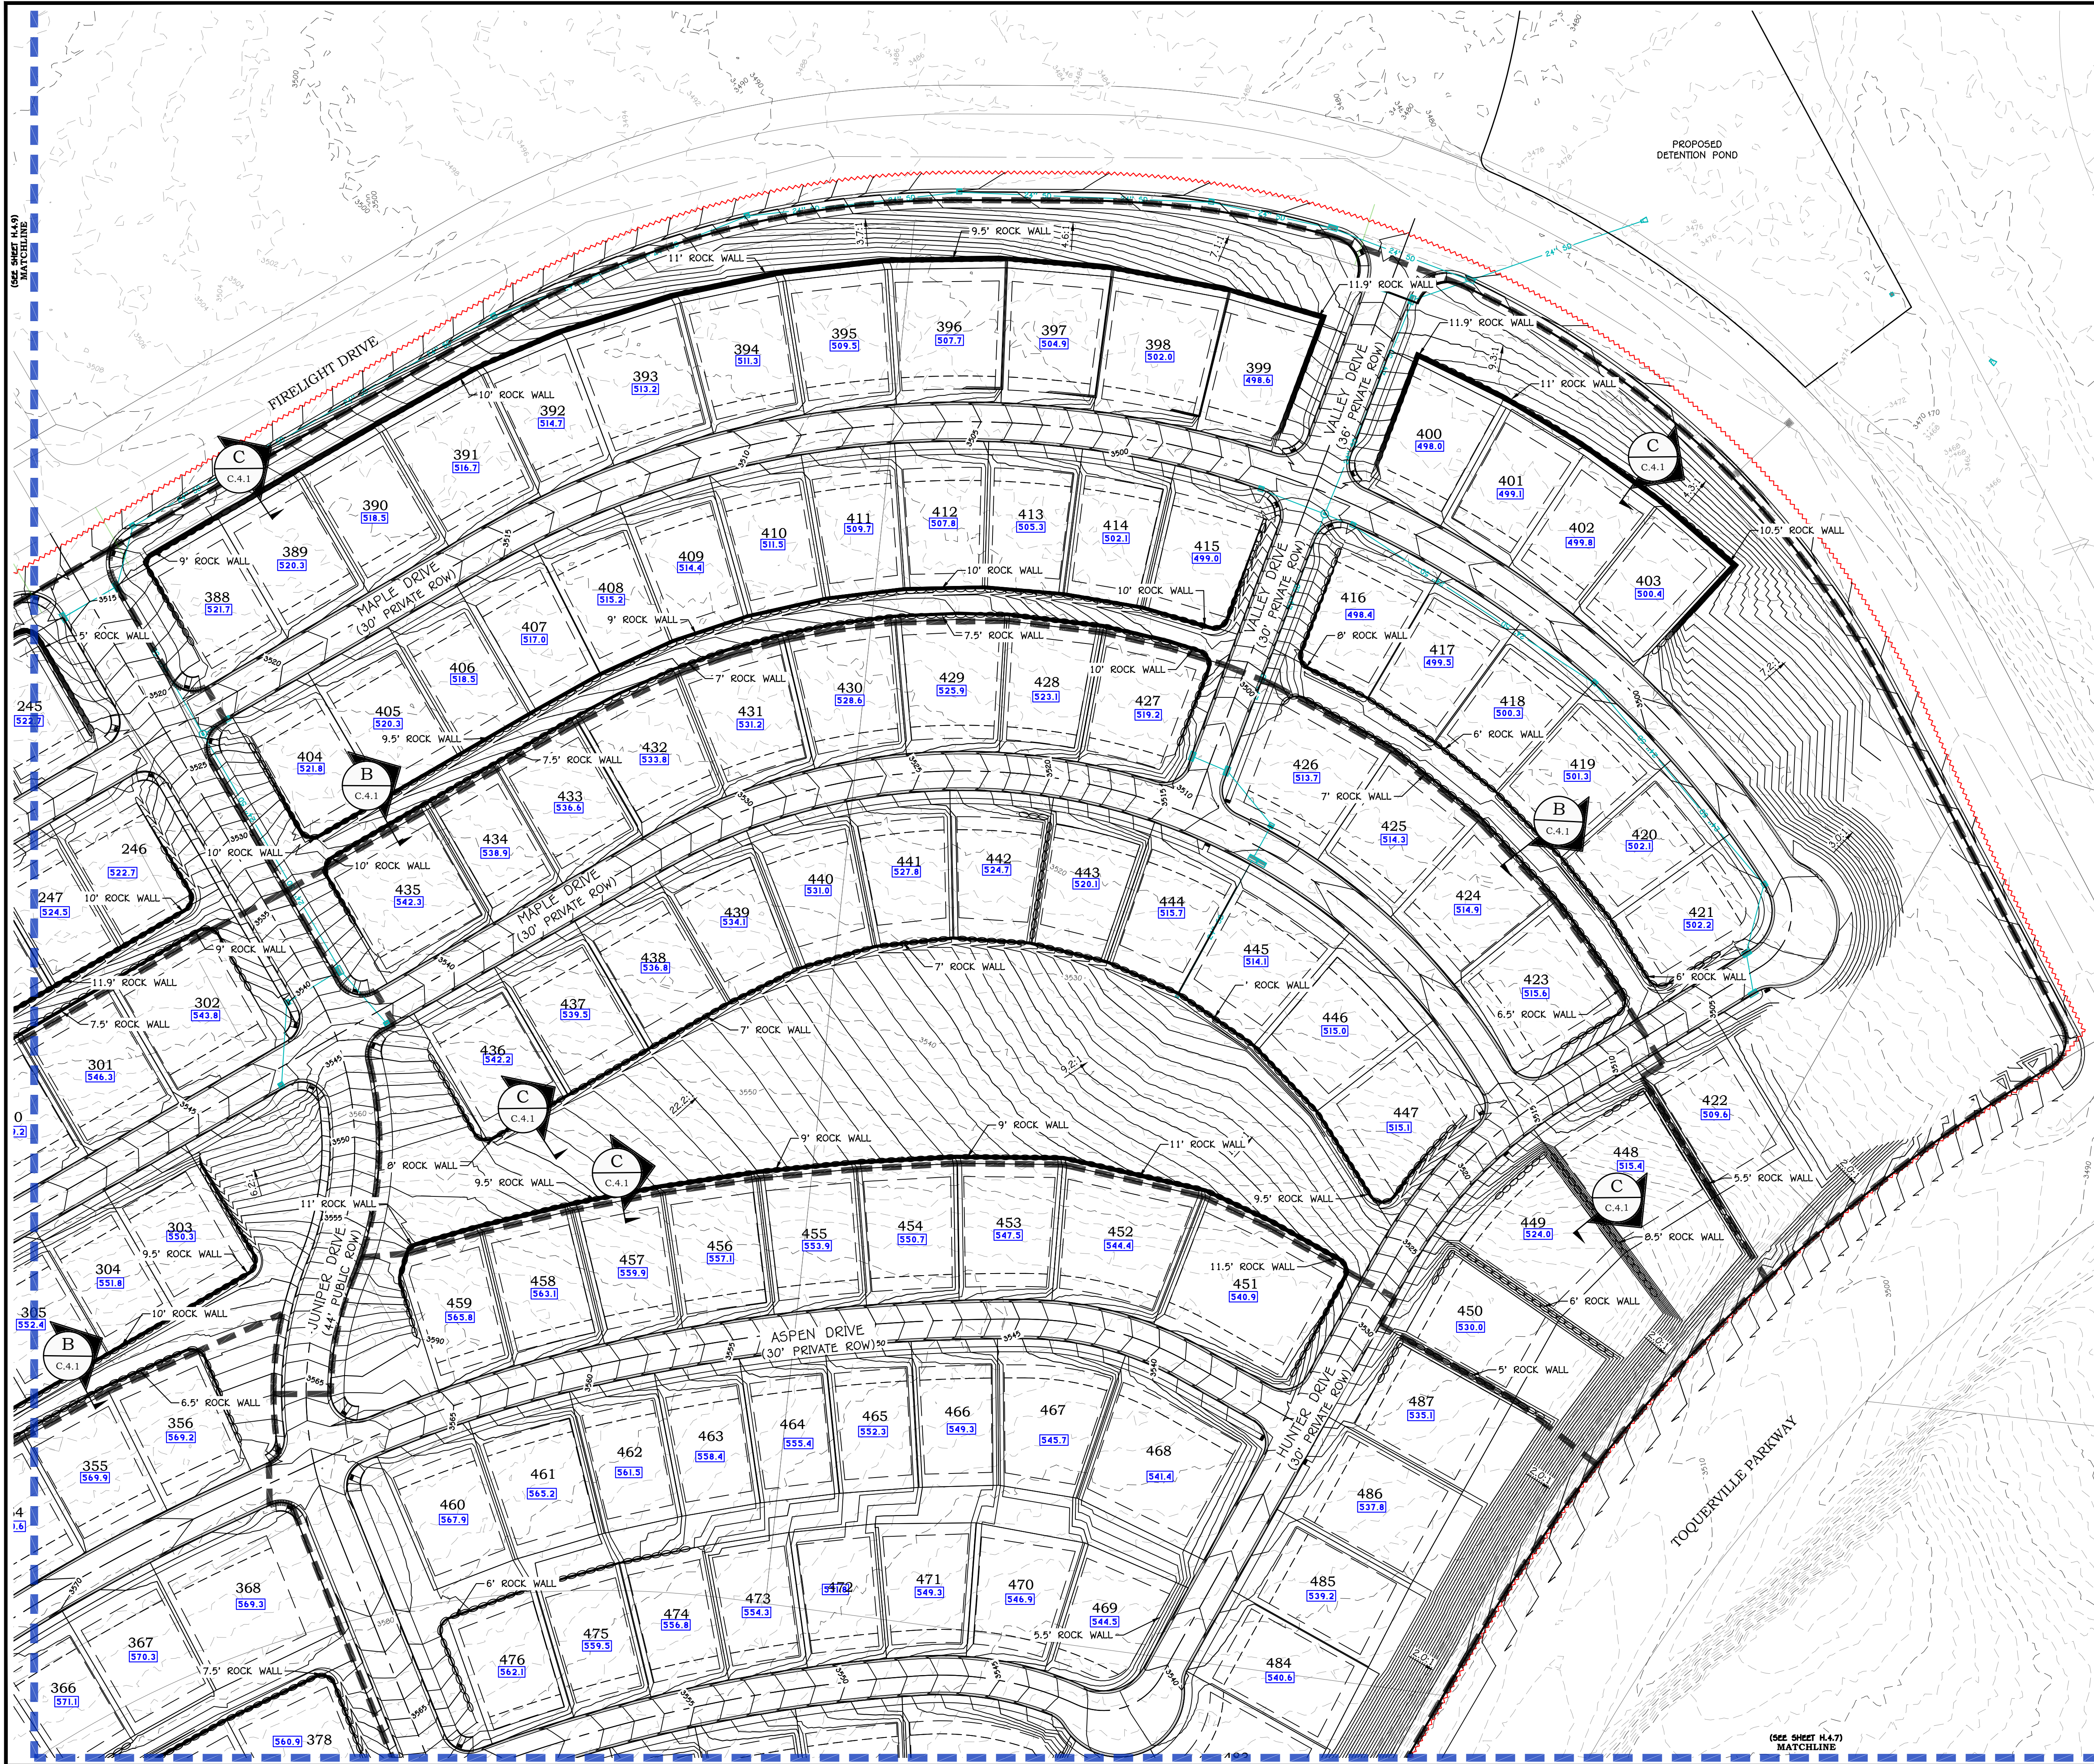


- GRADING PLAN LEGEND:**
- GRADING LIMITS OF DISTURBANCE
 - - - - - EXISTING GROUND MAJOR CONTOUR
 - - - - - EXISTING GROUND MINOR CONTOUR
 - 2730 — FINISH GROUND MAJOR CONTOUR
 - 2732 — FINISH GROUND MINOR CONTOUR
 - SURFACE FLOW DIRECTION
 - 566.8 PROPOSED PAD ELEVATION
 - 50 PROPOSED 50 PIPE (SIZE PER PLAN)
 - 50 EXISTING 50 PIPE (SIZE PER PLAN)
 - CURB INLET SINGLE CATCH BASIN
 - STANDARD MANHOLE
 - △ FLARED END SECTION
 - GRATE INLET AREA DRAIN BOX



REVISIONS


NO.	DATE	DESCRIPTION

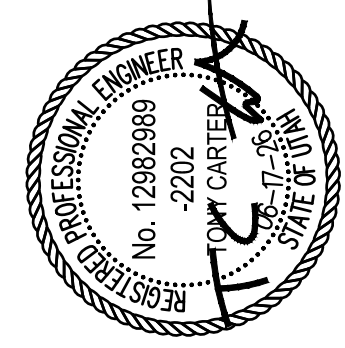


SUNRIVER AT FIRELIGHT PH 8-16
 SECTION 10, T41S, R13W, SLB&M
 TOQUERVILLE, UTAH
GRADING PLAN III
 HILLSIDE PERMIT PLANS

JOB #	506-1
DRAWN BY:	JGT
CHECKED BY:	TTC
DATE:	06/17/2026

H.4.8
 SHEET 13 OF 16

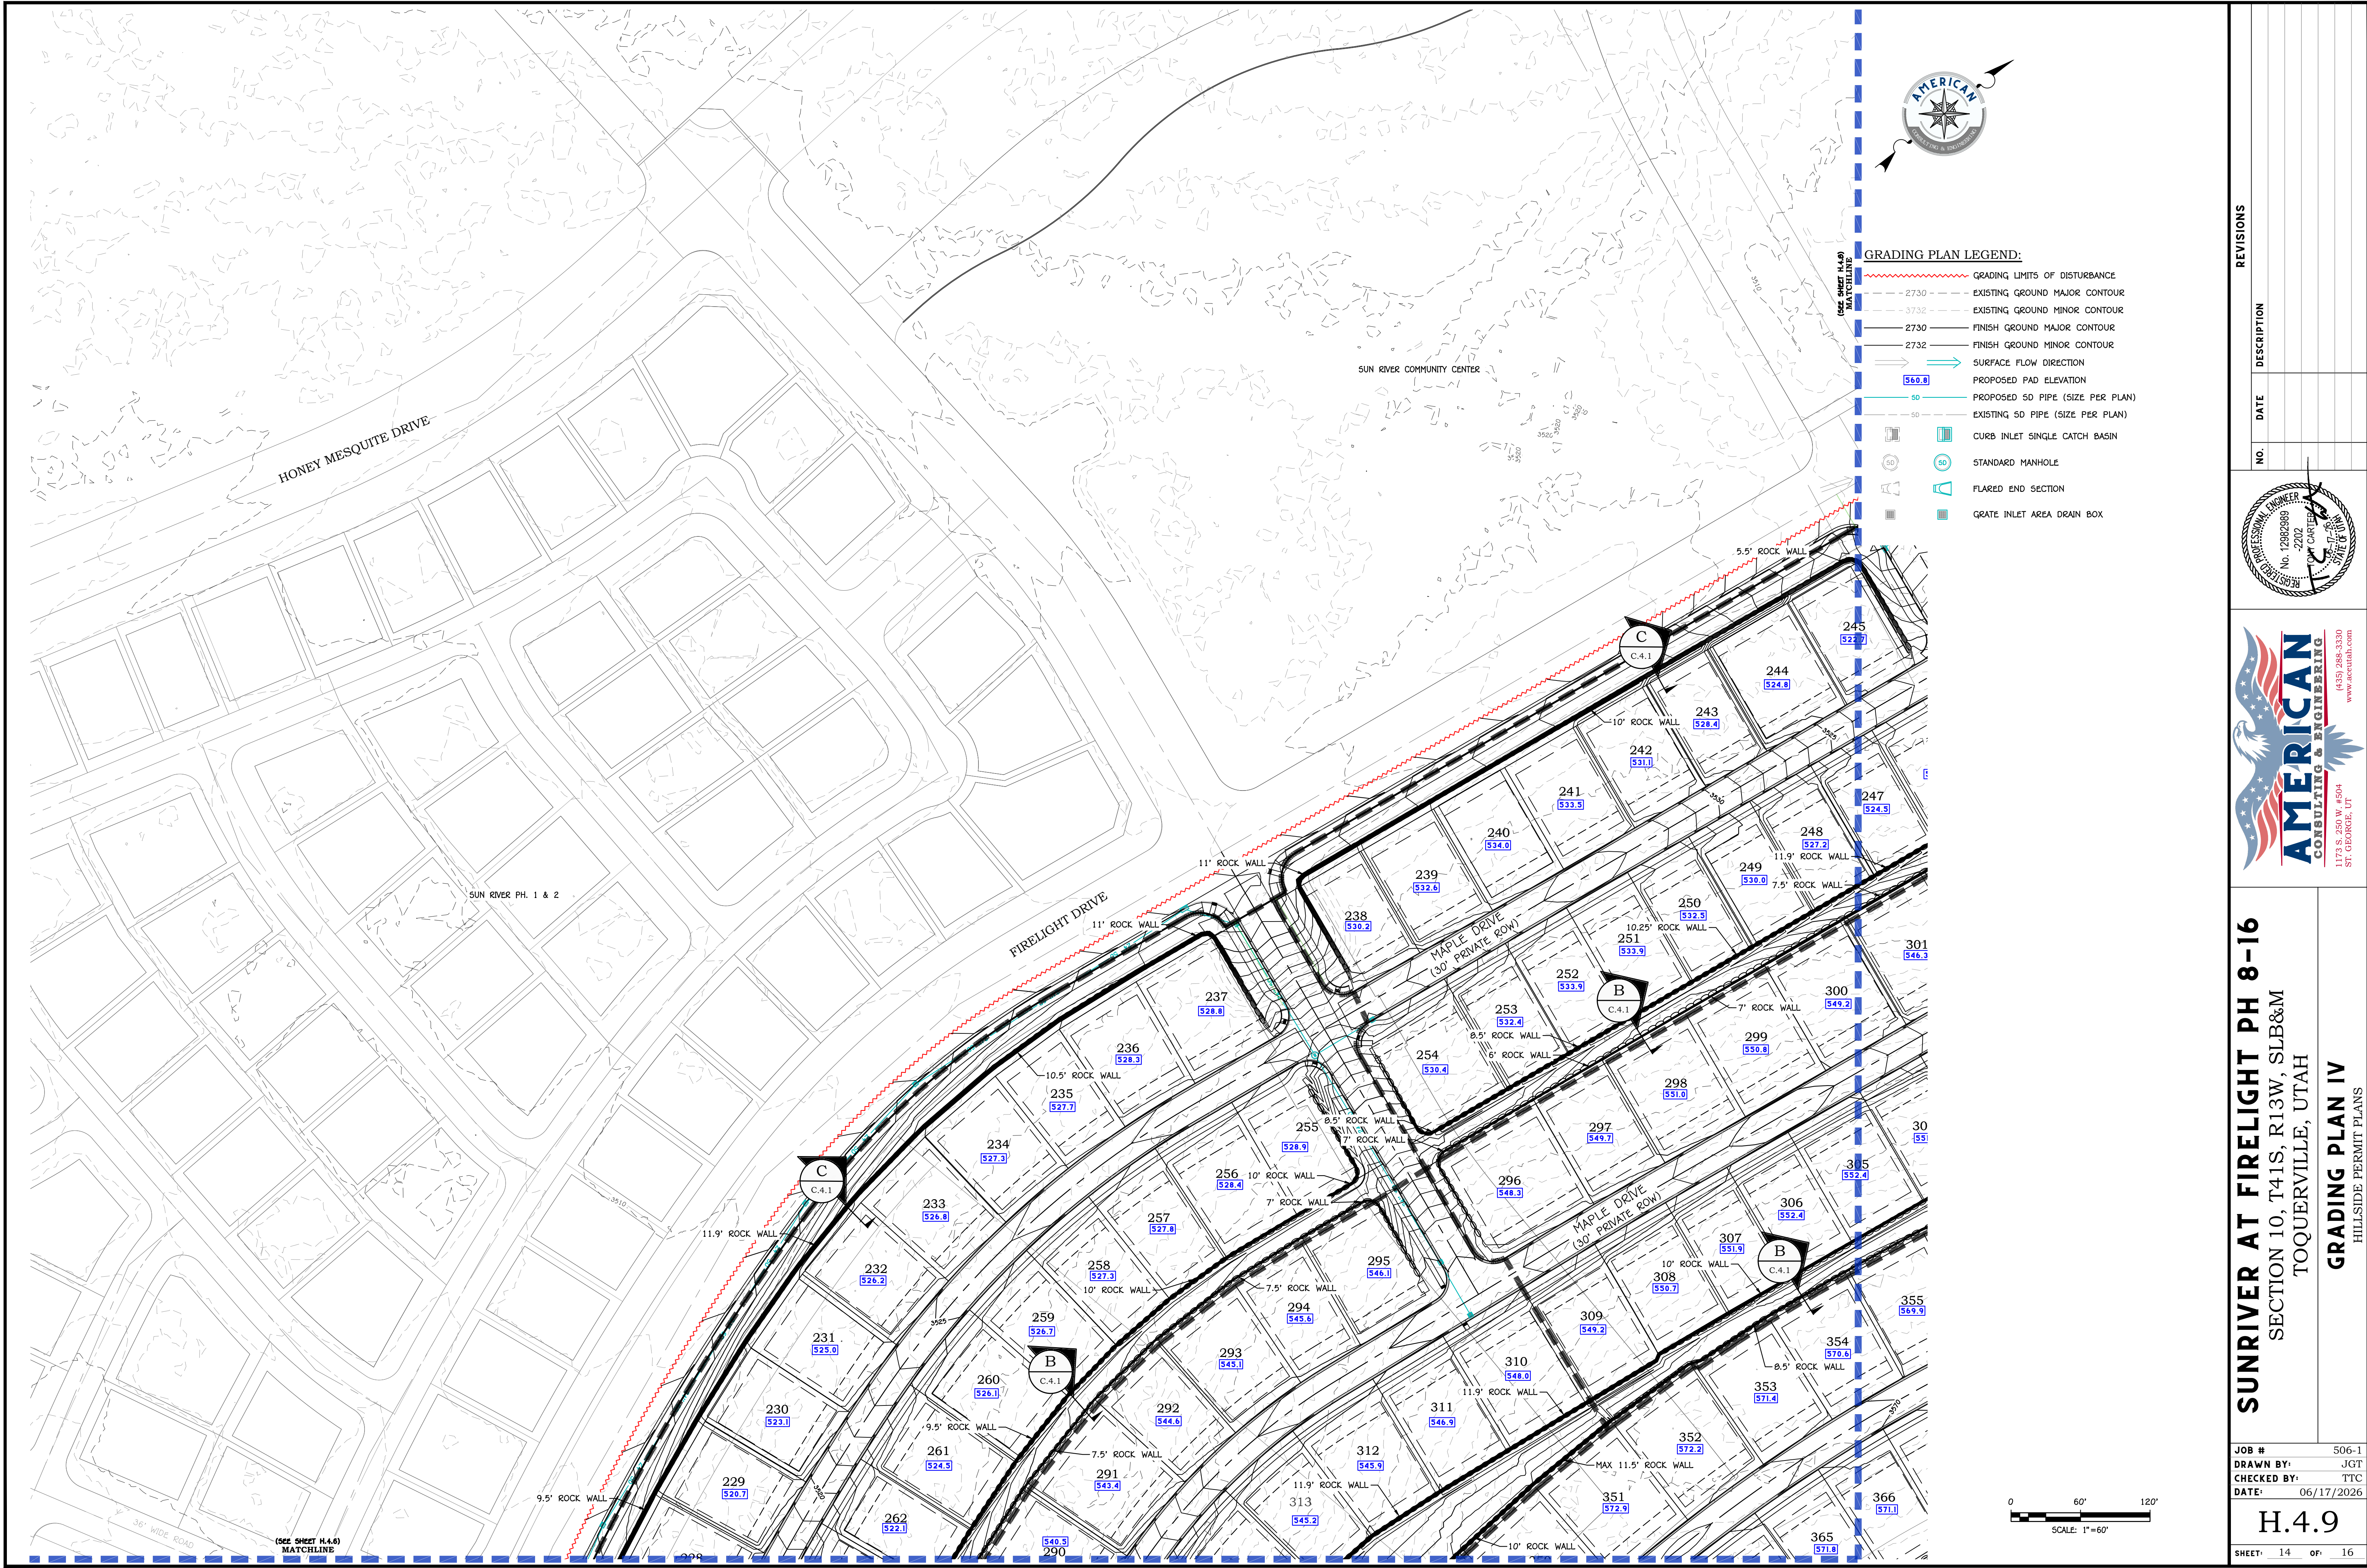


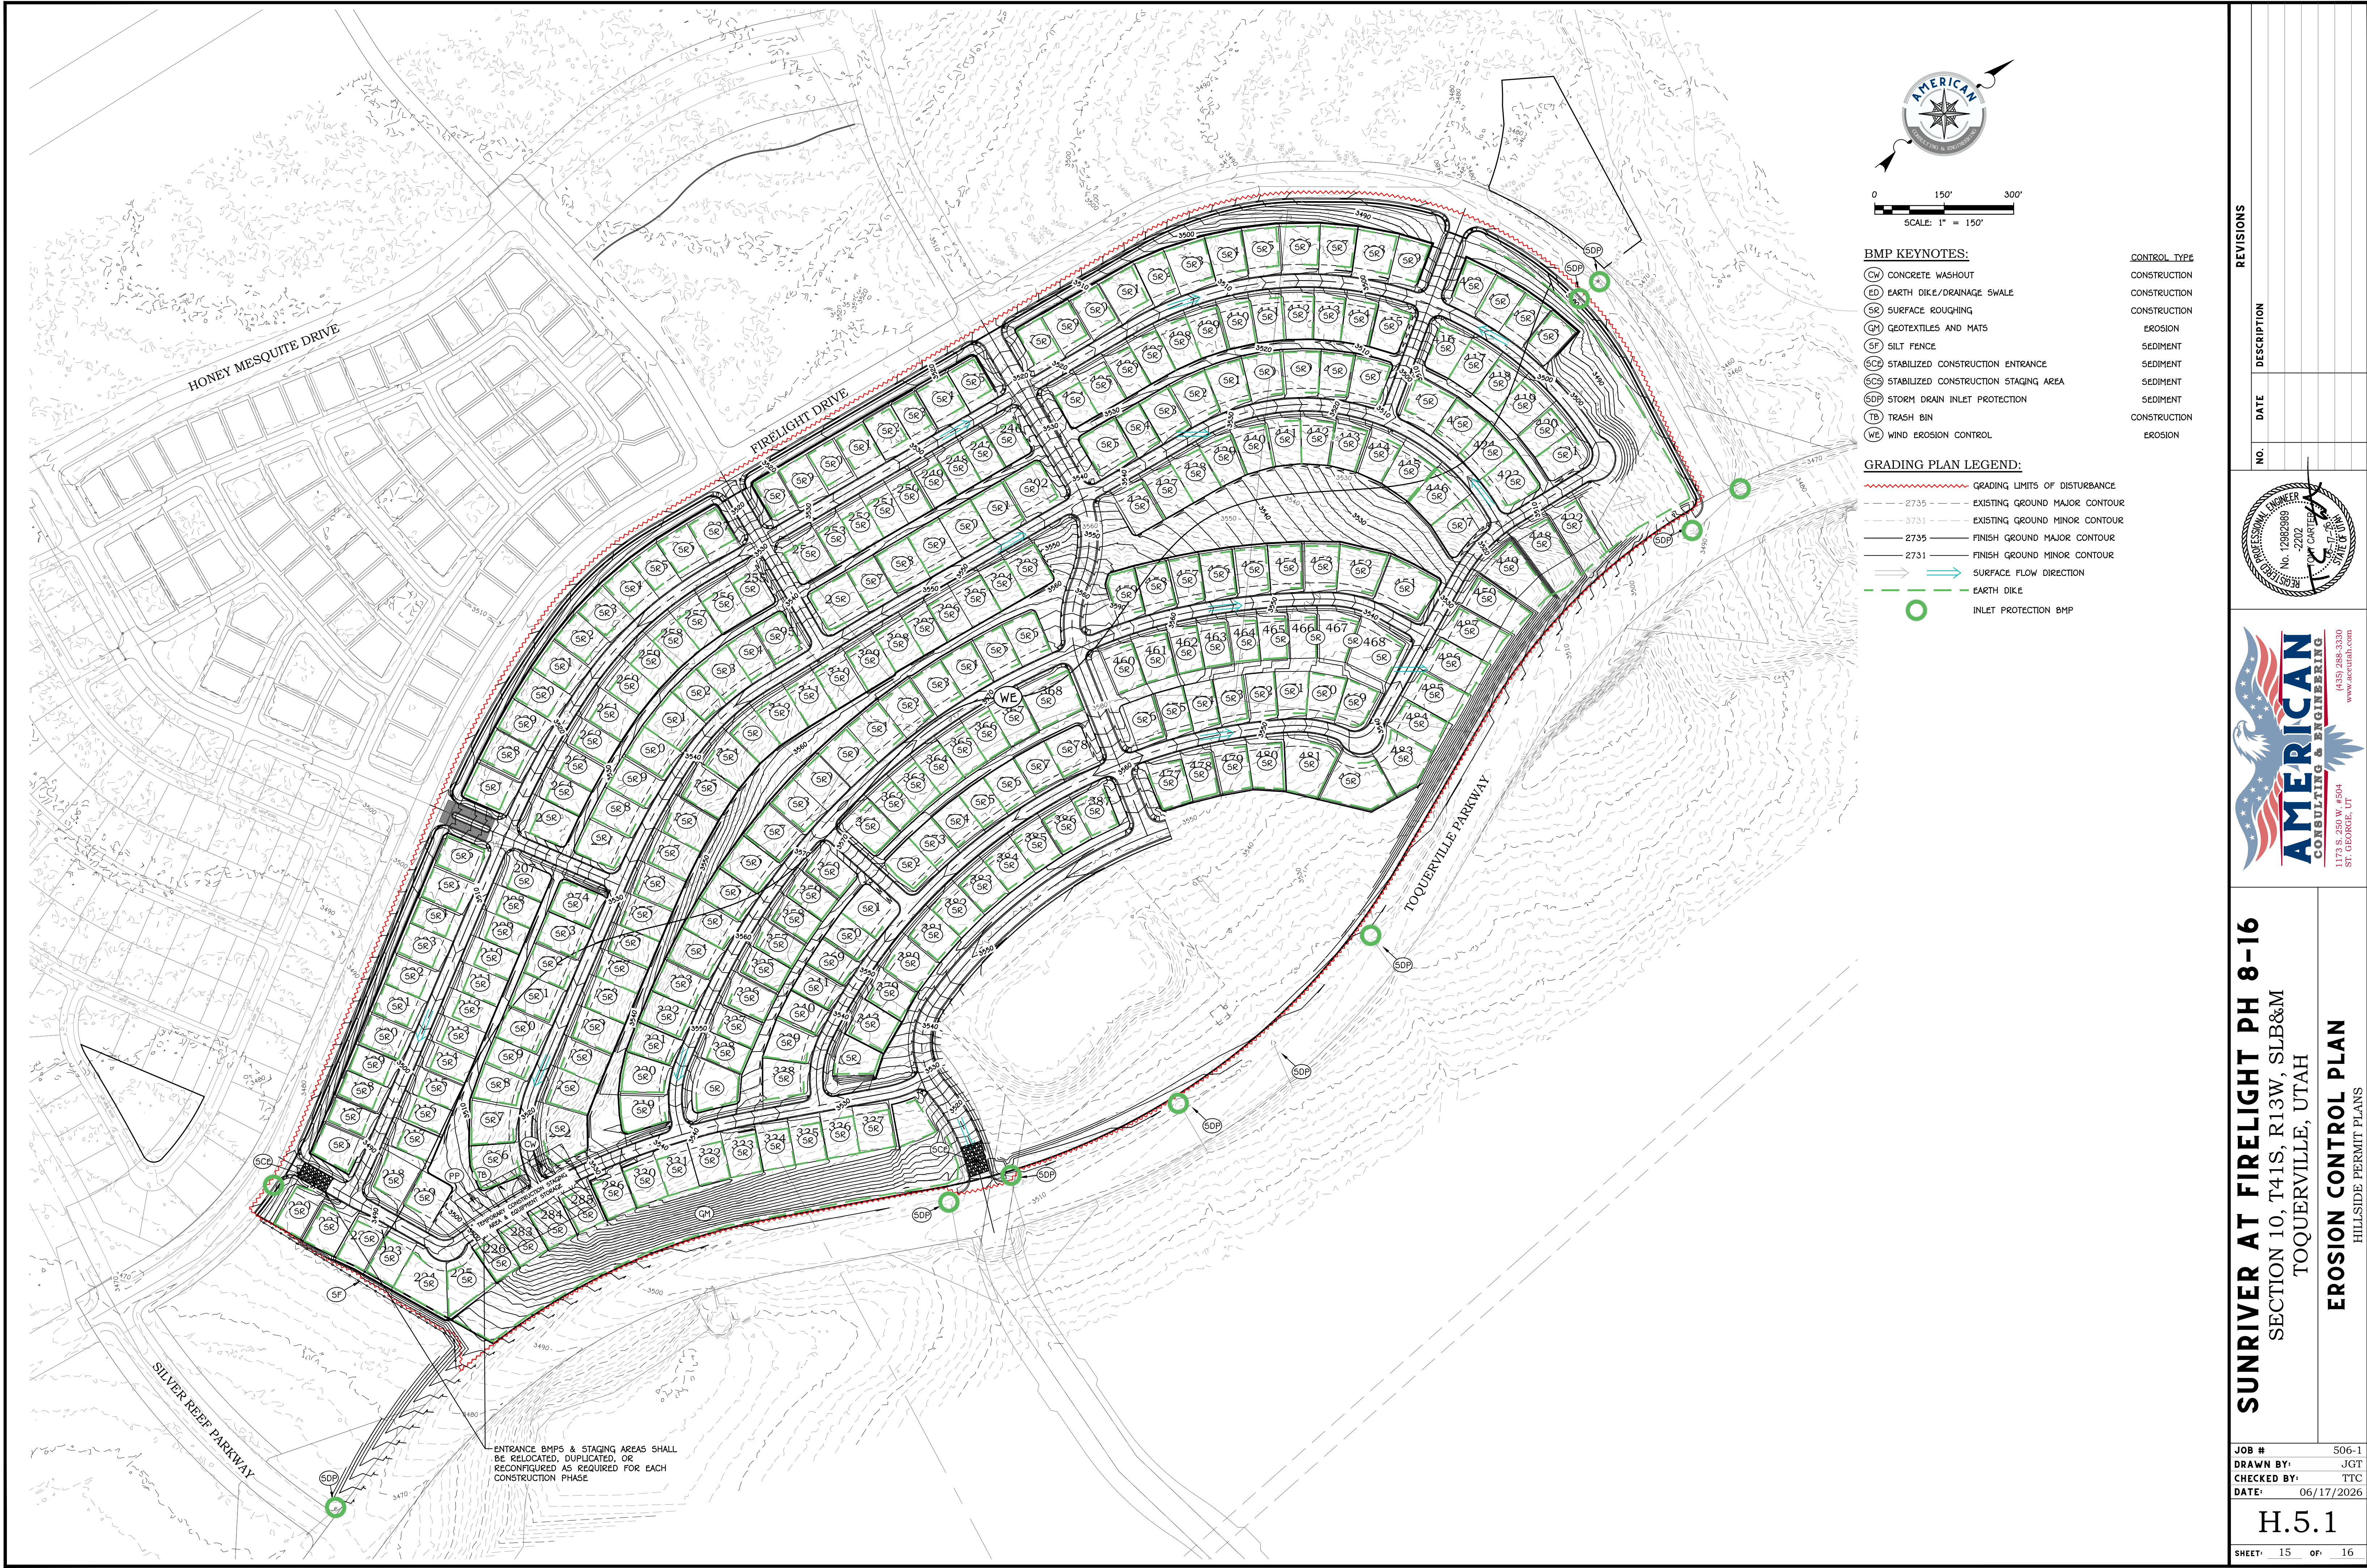

Jeff Thomas C:\Dropbox\ACE\04 large projects\506 firelight\506-1 pa-1 sun river\03 design\sheet files\Hillside\506-1-H.4.1-Grading Plan.dwg

REVISIONS

NO. DATE DESCRIPTION

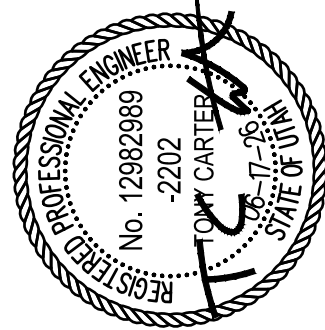

SUNRIVER AT FIRELIGHT PH 8-16

SECTION 10, T41S, R13W, SLB&M
TOQUERVILLE, UTAH

EROSION CONTROL PLAN

HILLSIDE PERMIT PLANS

JOB # 506-1
DRAWN BY: JGT
CHECKED BY: TTC
DATE: 06/17/2026

H.5.1

SHEET: 15 OF: 16

