


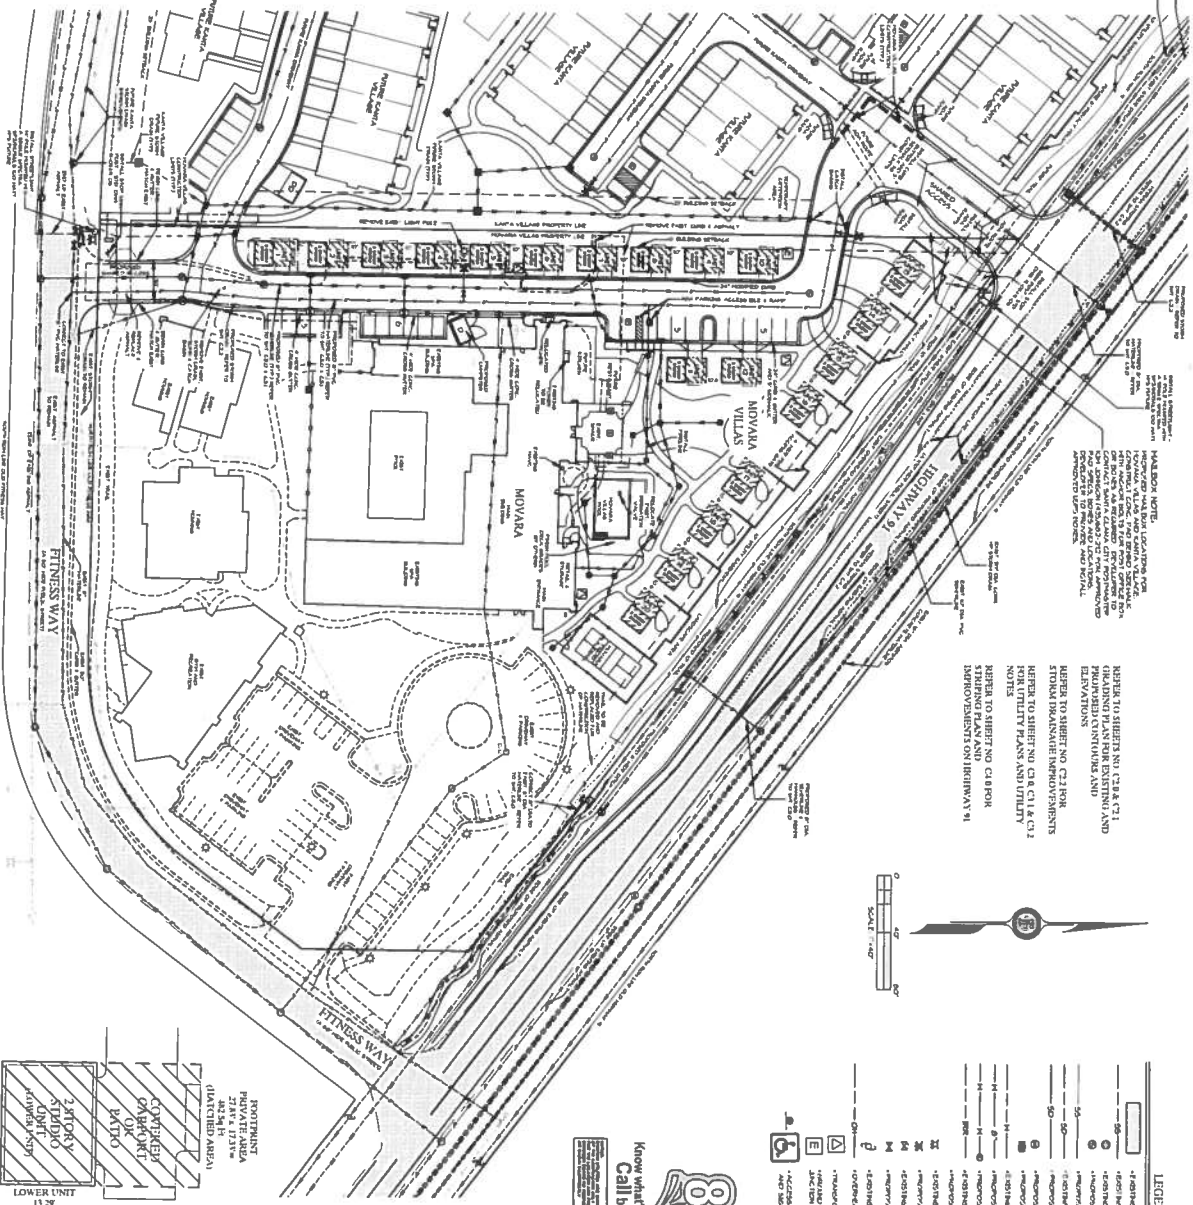


REFER TO SHEET NO. C2.8 & C2.1 FOR EXISTING PLANTING AND ELEVATIONS
 REFER TO SHEET NO. C2.1 FOR ELEVATIONS
 REFER TO SHEET NO. C2.8 & C2.1 FOR UTILITY PLANS AND UTILITY NOTES
 REFER TO SHEET NO. C4.8 FOR EXISTING PLANS AND UTILITY NOTES



LEGEND

1	EXISTING DRIVEWAY
2	EXISTING DRIVEWAY
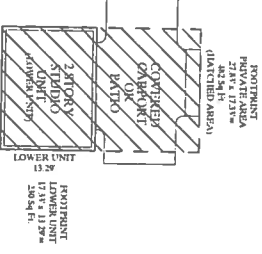

TYPICAL MOVARA VILLA
 SCALE: 1/8" = 1'-0"

**Know what's below,
 Call before you dig.**

MOVARA VILLAS SITE DATA

1	EXISTING DRIVEWAY
2	EXISTING DRIVEWAY
DRIVEWAY & PARKING NOTE:
 THE DRIVEWAY AND PARKING ARE TO BE CONSTRUCTED IN ACCORDANCE WITH THE CITY OF LOS ANGELES SPECIFICATIONS FOR DRIVEWAYS AND PARKING AREAS. THE DRIVEWAY AND PARKING ARE TO BE CONSTRUCTED IN ACCORDANCE WITH THE CITY OF LOS ANGELES SPECIFICATIONS FOR DRIVEWAYS AND PARKING AREAS.

SHARED ACCESS NOTE:
 THE SHARED ACCESS IS TO BE CONSTRUCTED IN ACCORDANCE WITH THE CITY OF LOS ANGELES SPECIFICATIONS FOR SHARED ACCESS. THE SHARED ACCESS IS TO BE CONSTRUCTED IN ACCORDANCE WITH THE CITY OF LOS ANGELES SPECIFICATIONS FOR SHARED ACCESS.

PHILIC UTILITIES & DRAINAGE EASEMENT NOTE:
 THE PHILIC UTILITIES AND DRAINAGE EASEMENT ARE TO BE CONSTRUCTED IN ACCORDANCE WITH THE CITY OF LOS ANGELES SPECIFICATIONS FOR PHILIC UTILITIES AND DRAINAGE EASEMENT. THE PHILIC UTILITIES AND DRAINAGE EASEMENT ARE TO BE CONSTRUCTED IN ACCORDANCE WITH THE CITY OF LOS ANGELES SPECIFICATIONS FOR PHILIC UTILITIES AND DRAINAGE EASEMENT.

ENCROACHMENT NOTE:
 THE ENCROACHMENT IS TO BE CONSTRUCTED IN ACCORDANCE WITH THE CITY OF LOS ANGELES SPECIFICATIONS FOR ENCROACHMENT. THE ENCROACHMENT IS TO BE CONSTRUCTED IN ACCORDANCE WITH THE CITY OF LOS ANGELES SPECIFICATIONS FOR ENCROACHMENT.

LIGHTING NOTE:
 THE LIGHTING IS TO BE CONSTRUCTED IN ACCORDANCE WITH THE CITY OF LOS ANGELES SPECIFICATIONS FOR LIGHTING. THE LIGHTING IS TO BE CONSTRUCTED IN ACCORDANCE WITH THE CITY OF LOS ANGELES SPECIFICATIONS FOR LIGHTING.

MAINTENANCE NOTE:
 THE MAINTENANCE IS TO BE CONSTRUCTED IN ACCORDANCE WITH THE CITY OF LOS ANGELES SPECIFICATIONS FOR MAINTENANCE. THE MAINTENANCE IS TO BE CONSTRUCTED IN ACCORDANCE WITH THE CITY OF LOS ANGELES SPECIFICATIONS FOR MAINTENANCE.