



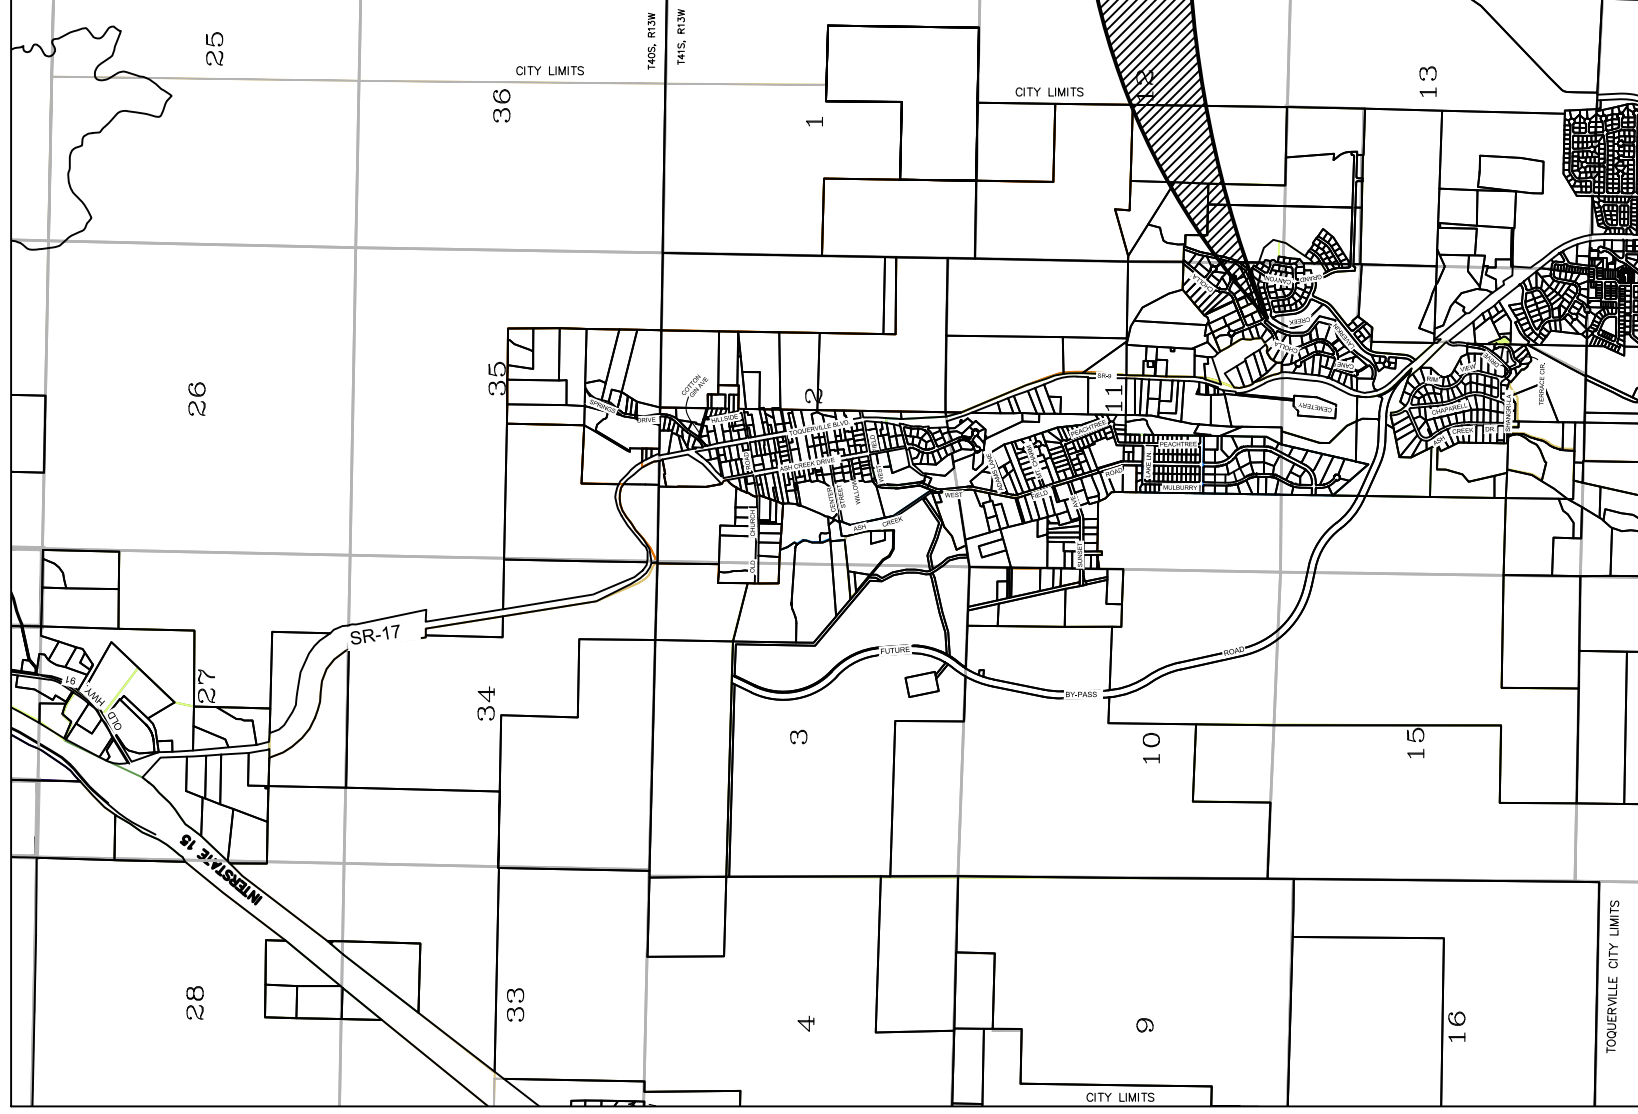

SITE PLAN

SCALE 1"=80'

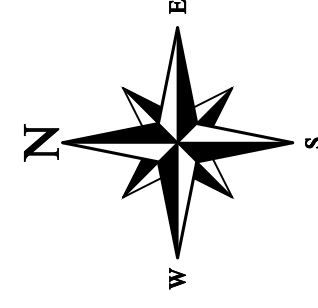

LEGEND



SITE PLAN
FOR
PEDESTRIAN BRIDGE

SCALE 1"=80' @ 24"x36" SHEET