

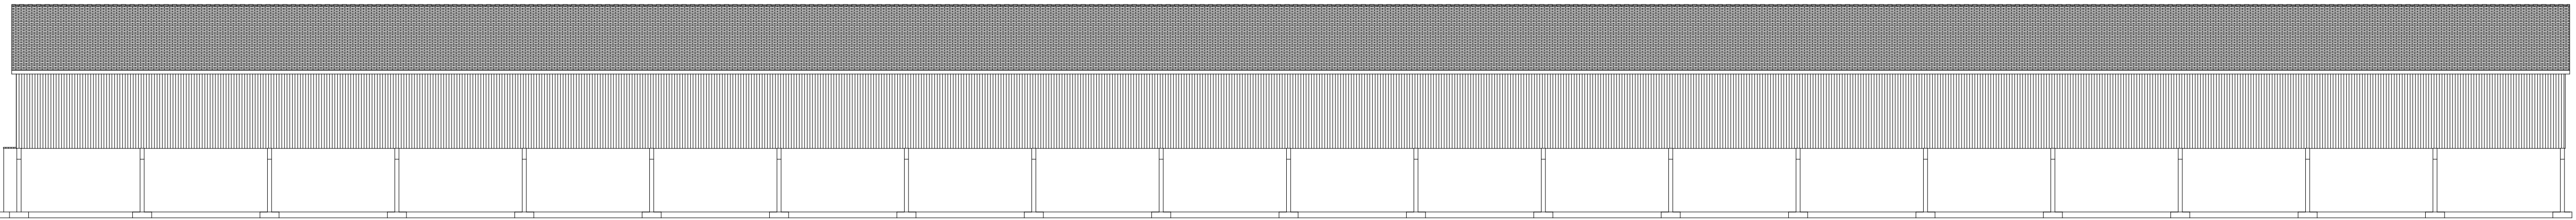



EAST ELEVATION

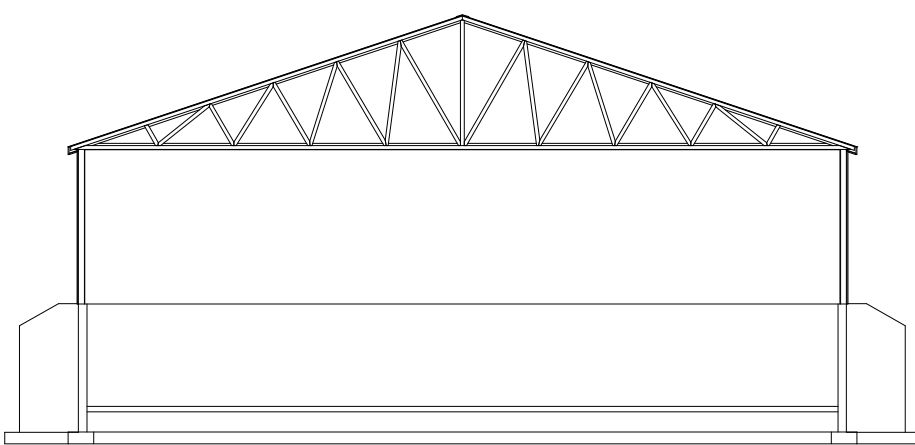


WEST ELEVATION

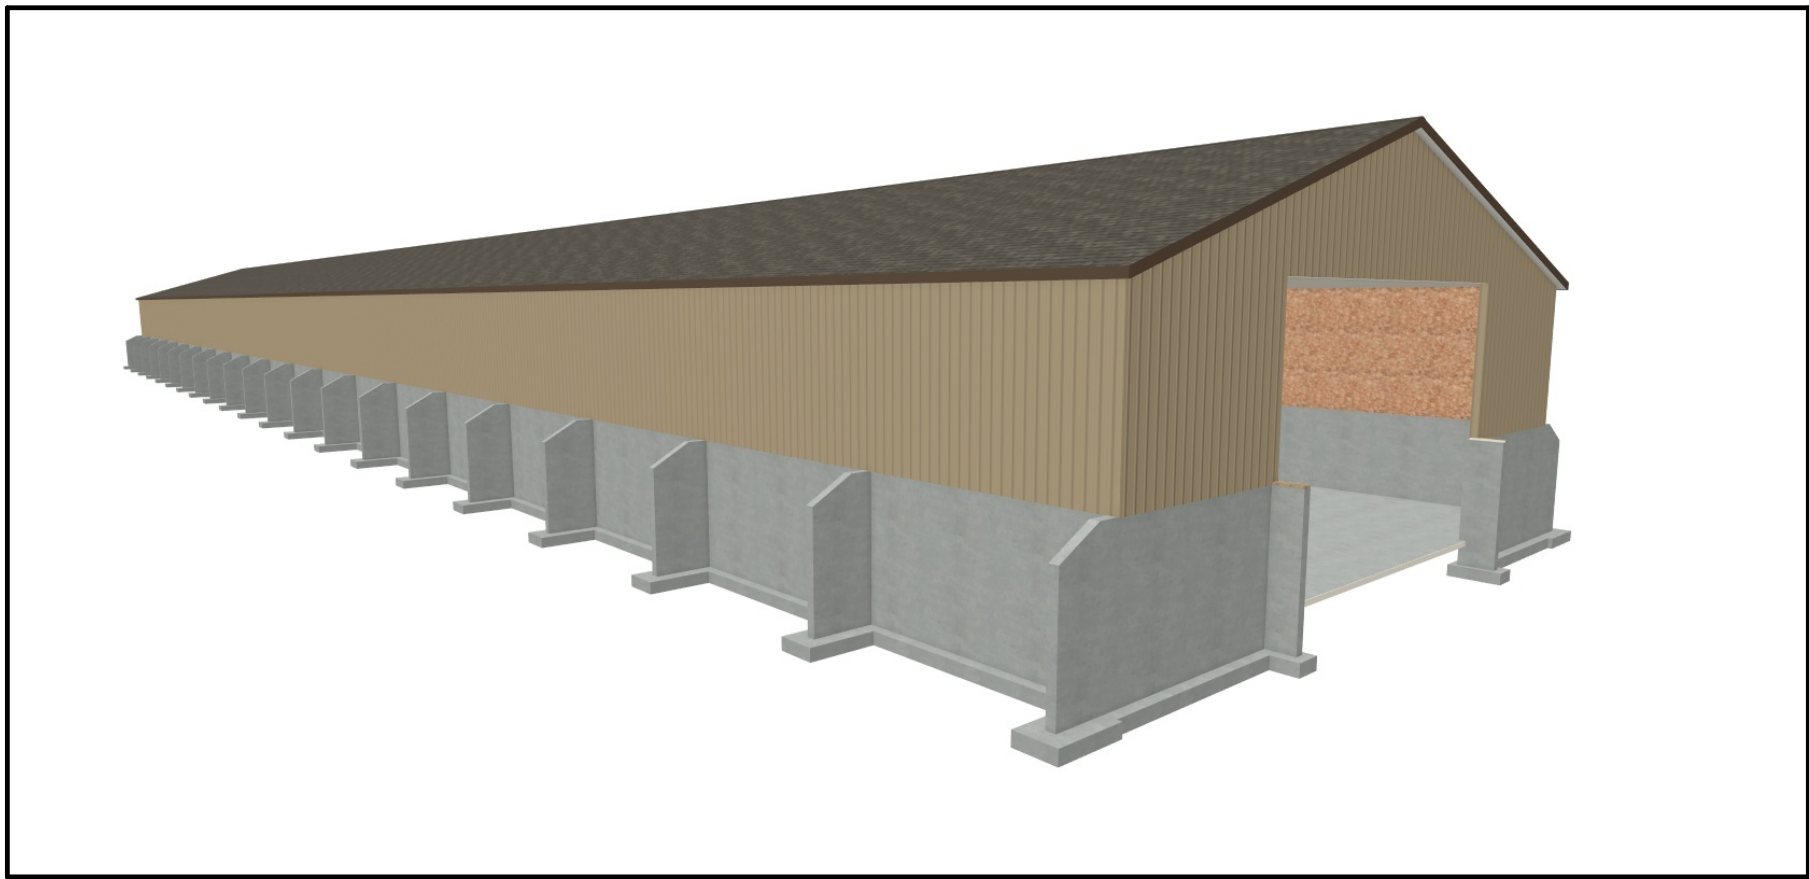


SECTION

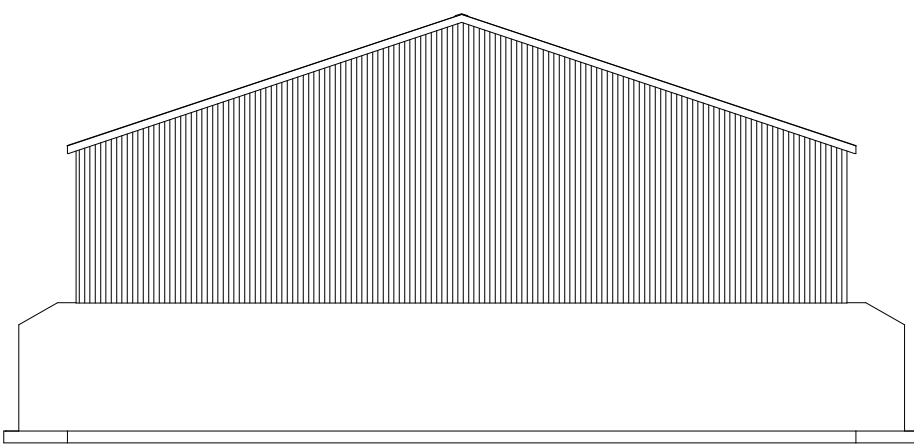

SOUTH ELEVATION

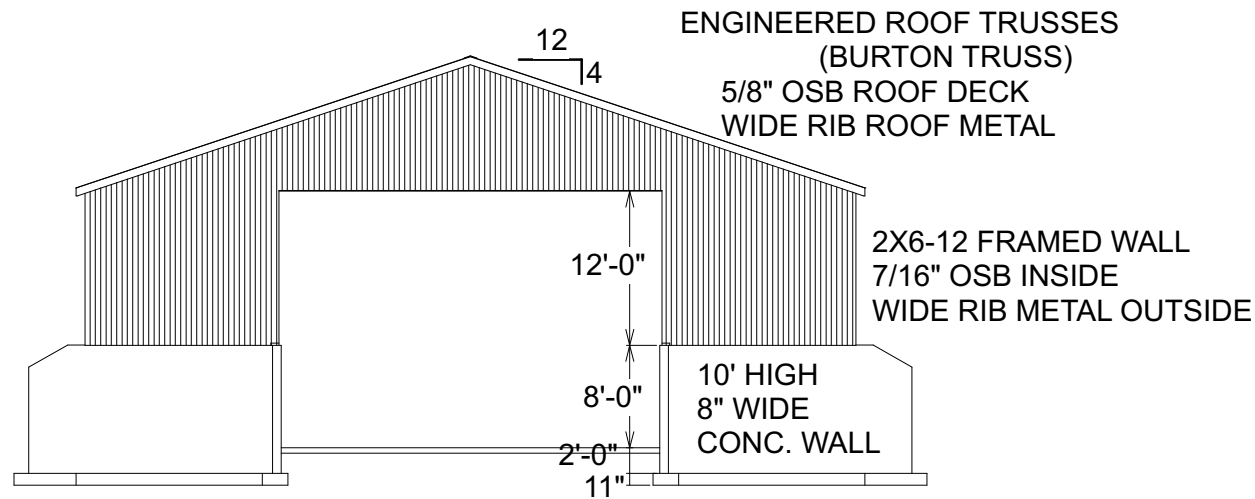

NORTH ELEVATION

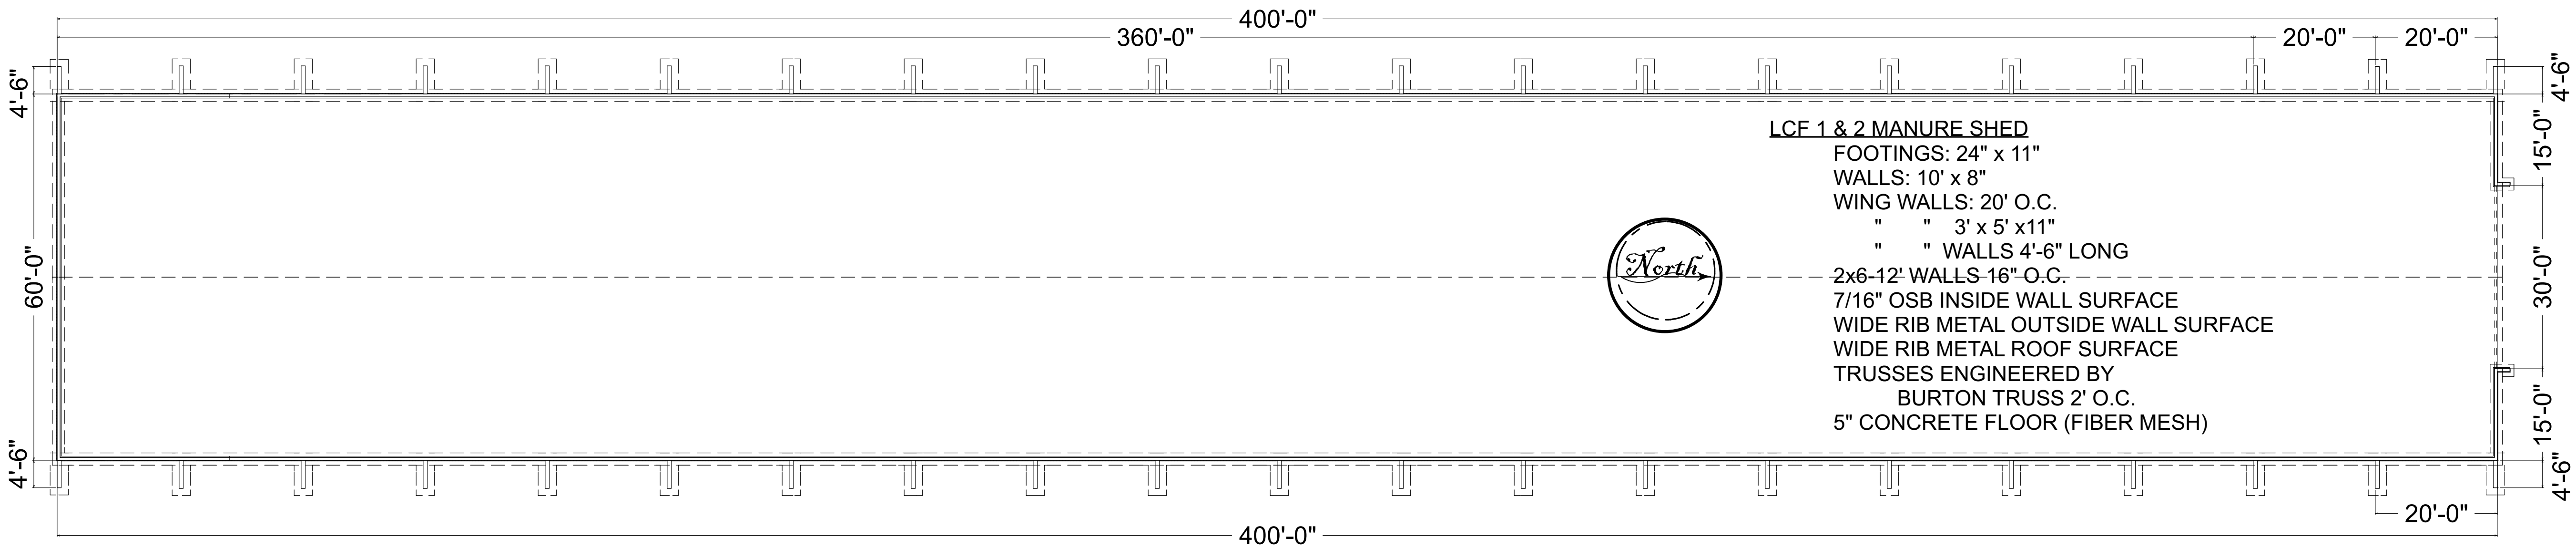

DREAMSCAPE HOME PLANS
YOU DREAM IT. I DRAW IT!
DRAFTED BY CRAIG KUNZ

DATE: FEB. 17, 2022
REV.: FEB. 18, 2022
REV.: FEB. 21, 2022

THIS PLAN IS INTELLECTUAL PROPERTY AND IS LICENSED FOR THE CONSTRUCTION OF ONE HOME OR STRUCTURE. PLEASE DO NOT SELL, GIVE AWAY, TRANSFER OR USE REPEATEDLY WITHOUT CONSENT.

A NEW BUILDING FOR:
RITENWOOD, INC.
MANURE SHED

PAGE LIST:
PAGE 1 - MANURE SHED
PAGE 2 - PLOT MAP

SCALE THIS PAGE:
1"=15'-0"
IF PRINTED ON 11X17 PAPER,
SCALE IS 1/2 OF THAT
NOTED



DREAMSCAPE HOME PLANS
YOU DREAM IT. I DRAW IT!
DRAFTED BY CRAIG KUNZ

DATE: FEB. 17, 2022
REV.: FEB. 18, 2022
REV.: FEB. 21, 2022

THIS PLAN IS INTELLECTUAL PROPERTY AND
IS LICENSED FOR THE CONSTRUCTION OF ONE
HOME OR STRUCTURE. PLEASE DO NOT SELL,
GIVE AWAY, TRANSFER OR USE REPEATEDLY
WITHOUT CONSENT.

A NEW BUILDING FOR:
RITENWOOD, INC.

MANURE SHED

PAGE LIST:

PAGE 1 - MANURE SHED
PAGE 2 - PLOT MAP

SCALE THIS PAGE:

IF PRINTED ON 11X17 PAPER,
SCALE IS 1/2 OF THAT
NOTED

PAGE
2

