

PROFESSIONAL STAMP:

CODE OFFICIAL STAMP:

PROJECT NAME:

**COLOSIMO PLAT**  
**2802 S, 7200 W**

REVISIONS:  
 NO. DATE DESCRIPTION

ISSUED: OCT. 13TH, 2022

NO.	DATE	DESCRIPTION

OWNER PROJECT #:

RPA PROJECT #:

DRAWN BY:

CHECKED BY:

DESIGNED BY:

COPYRIGHT:  
 © 2018 RUSSELL PLATT ARCHITECTURE


SHEET TITLE:

**SCHEMATIC SITE PLAN**

PLAN

SHEET NUMBER:

**A101**

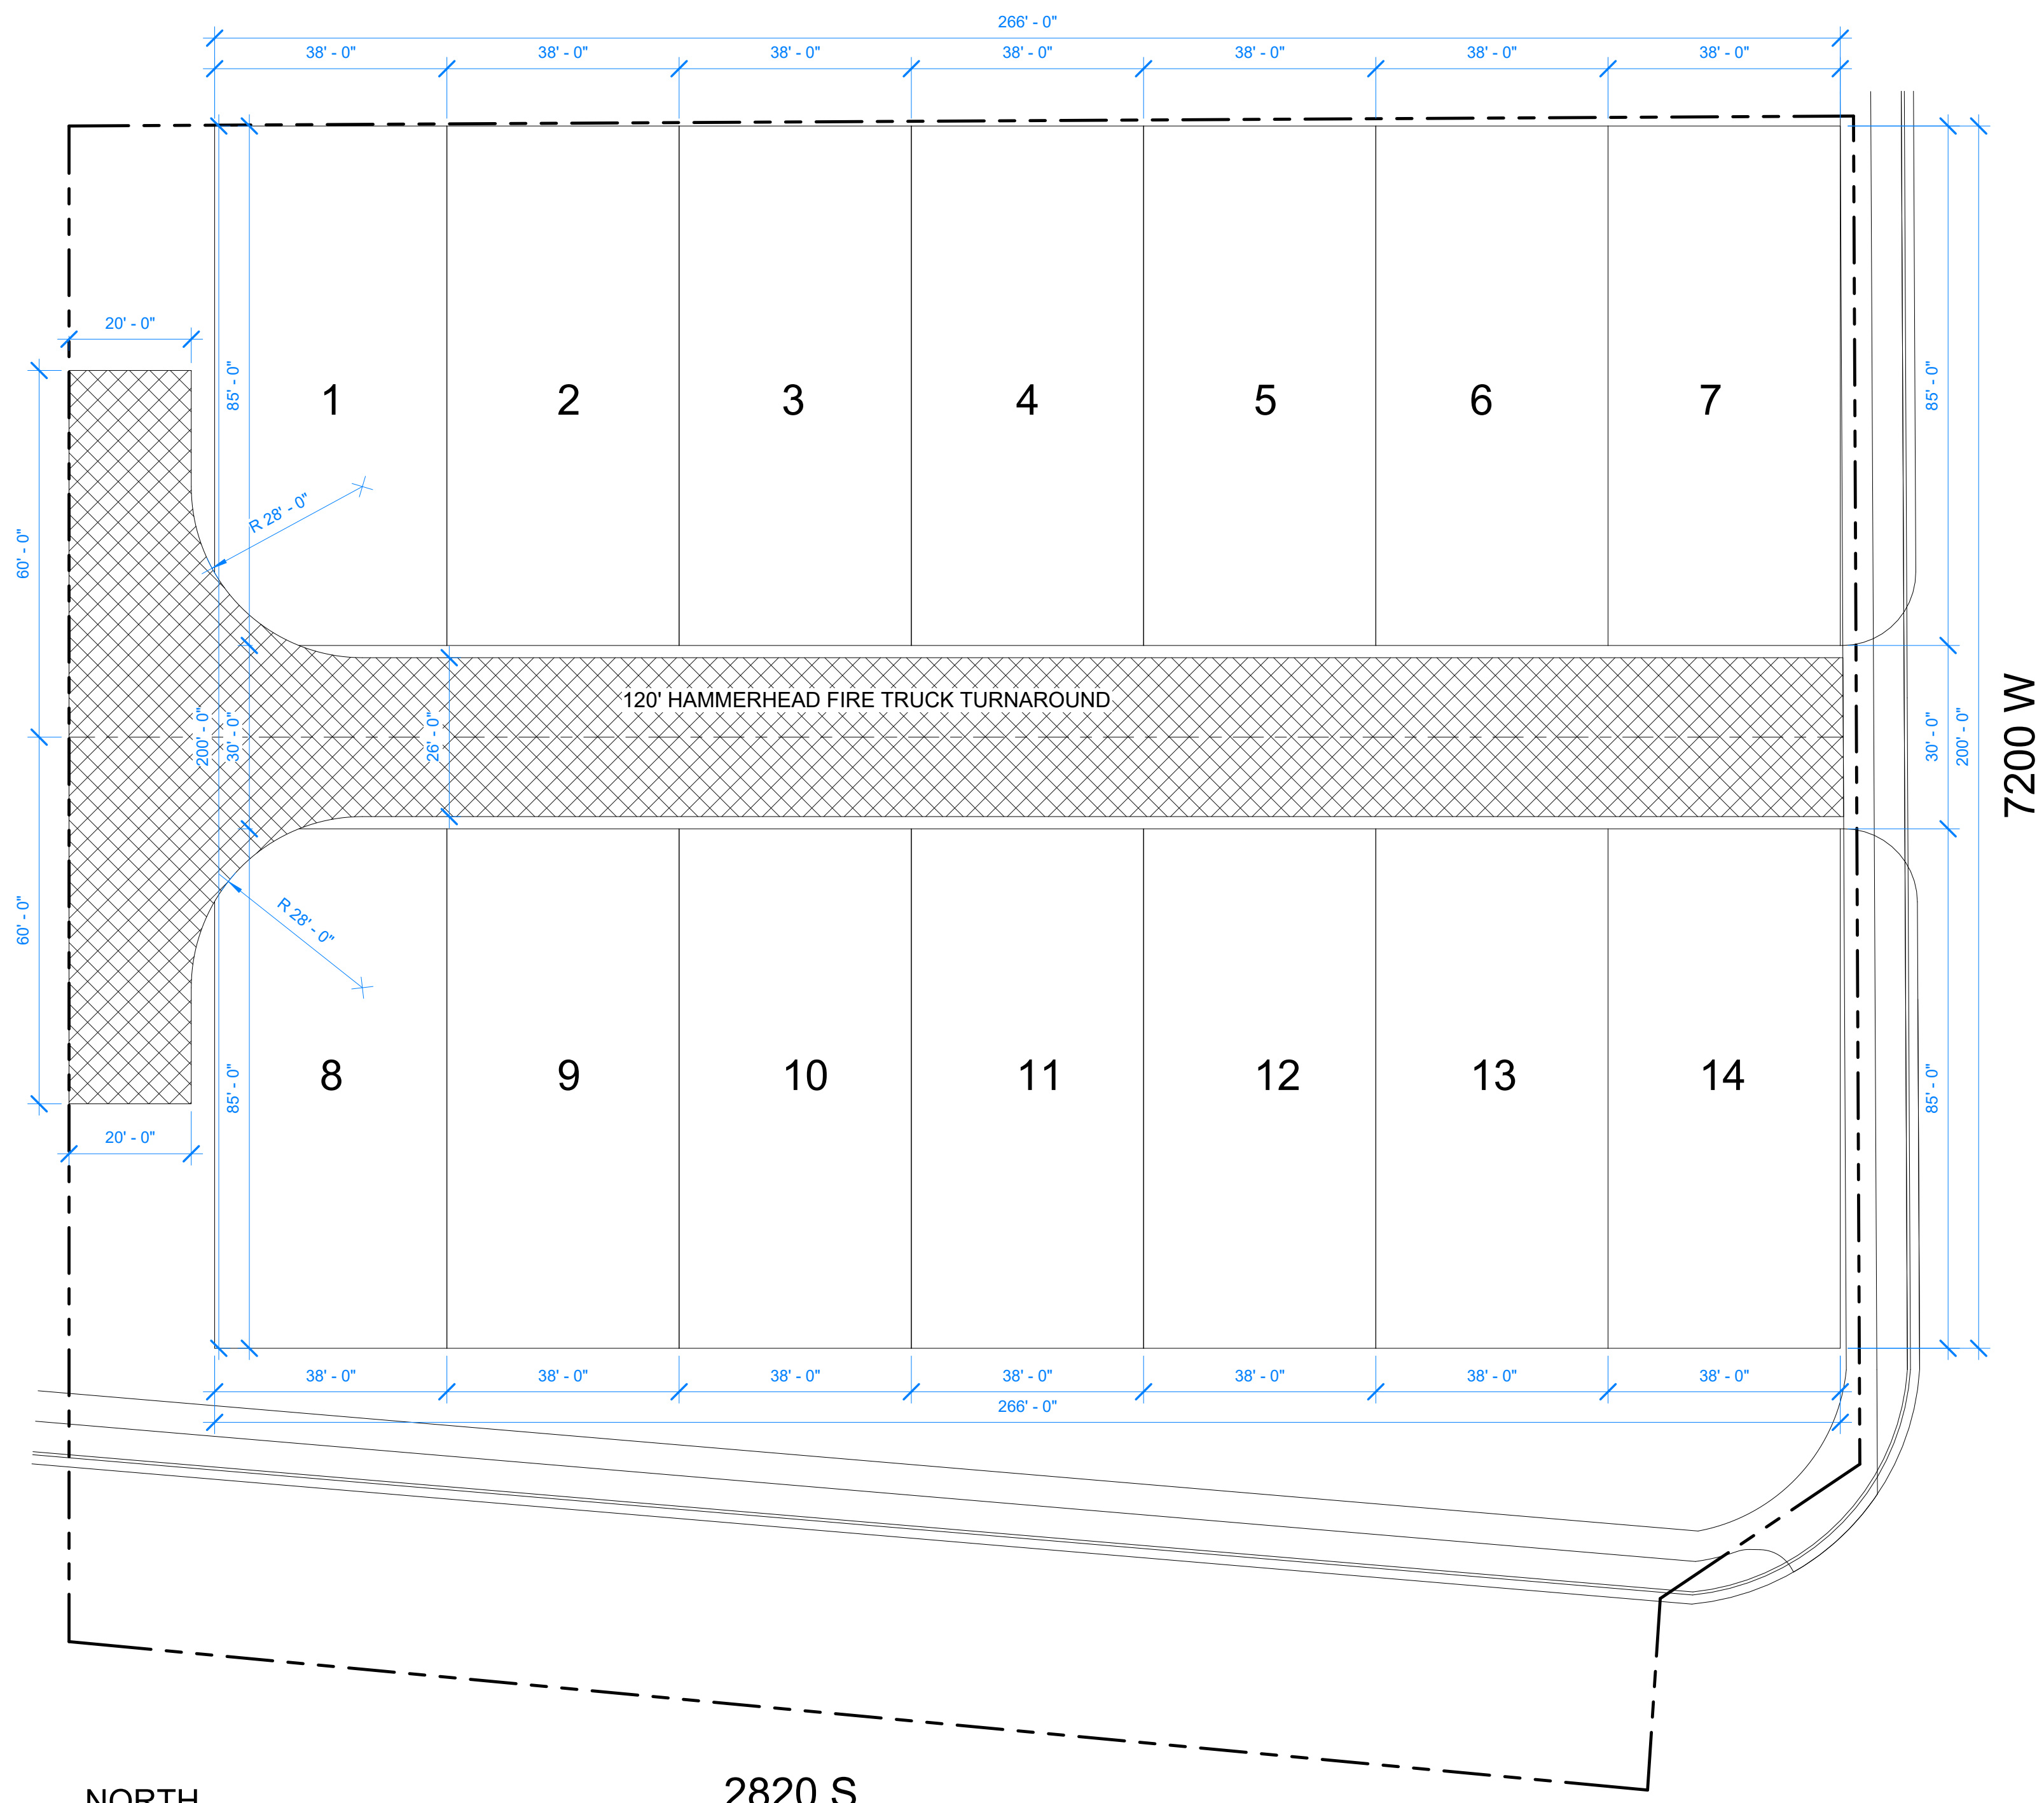

① SCHEMATIC SITE PLAN  
 1" = 20'-0"

2820 S