

3
of
1
Sheet


BRAEGER SUBDIVISION

UTILITY PLAN OVERVIEW FOR
ADDRESS
WILLARD CITY, UTAH
A Part of the Southeast Quarter of Section 2
Township 10 North, Range 2 West, S1.B.R.M.


Drawn By: MJD Date: 4/24/2017
Checked By: _____
Approved By: _____
Scale: 1" = 50'
Drawing File: 16-130 V 15.DWG
JOB NUMBER: 16-130

HANSON & ASSOCIATES, INC.
Consulting Engineers and Land Surveyors
538 North Main Street, Brigham, Utah 84302
Phone: (435) 221-5141 Fax: (435) 221-5142
Web: www.hansoninc.com Email: info@hansoninc.com

No.	Date	By	Revision

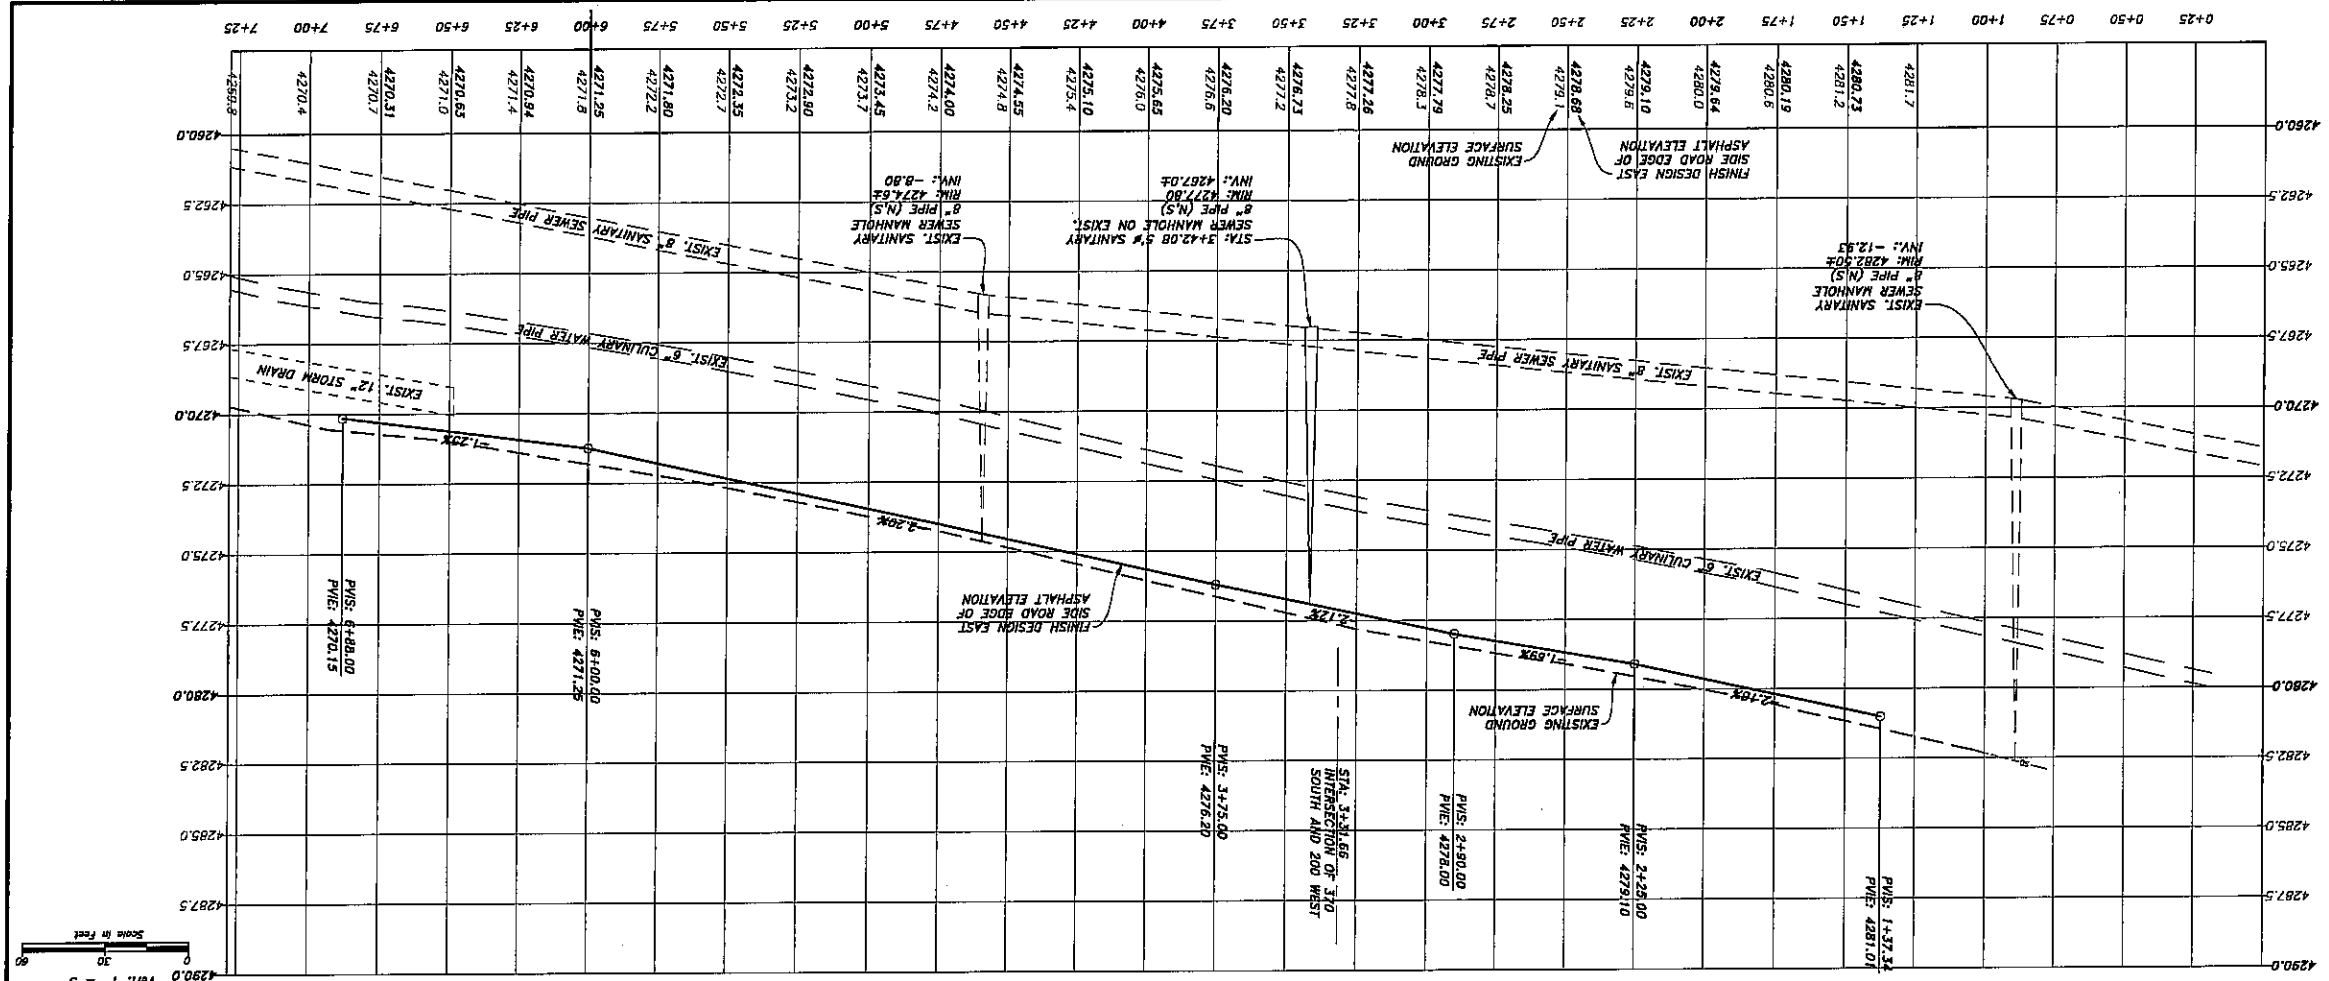

SCALE: Horiz. 1" = 30'
 Vert. 1" = 3'

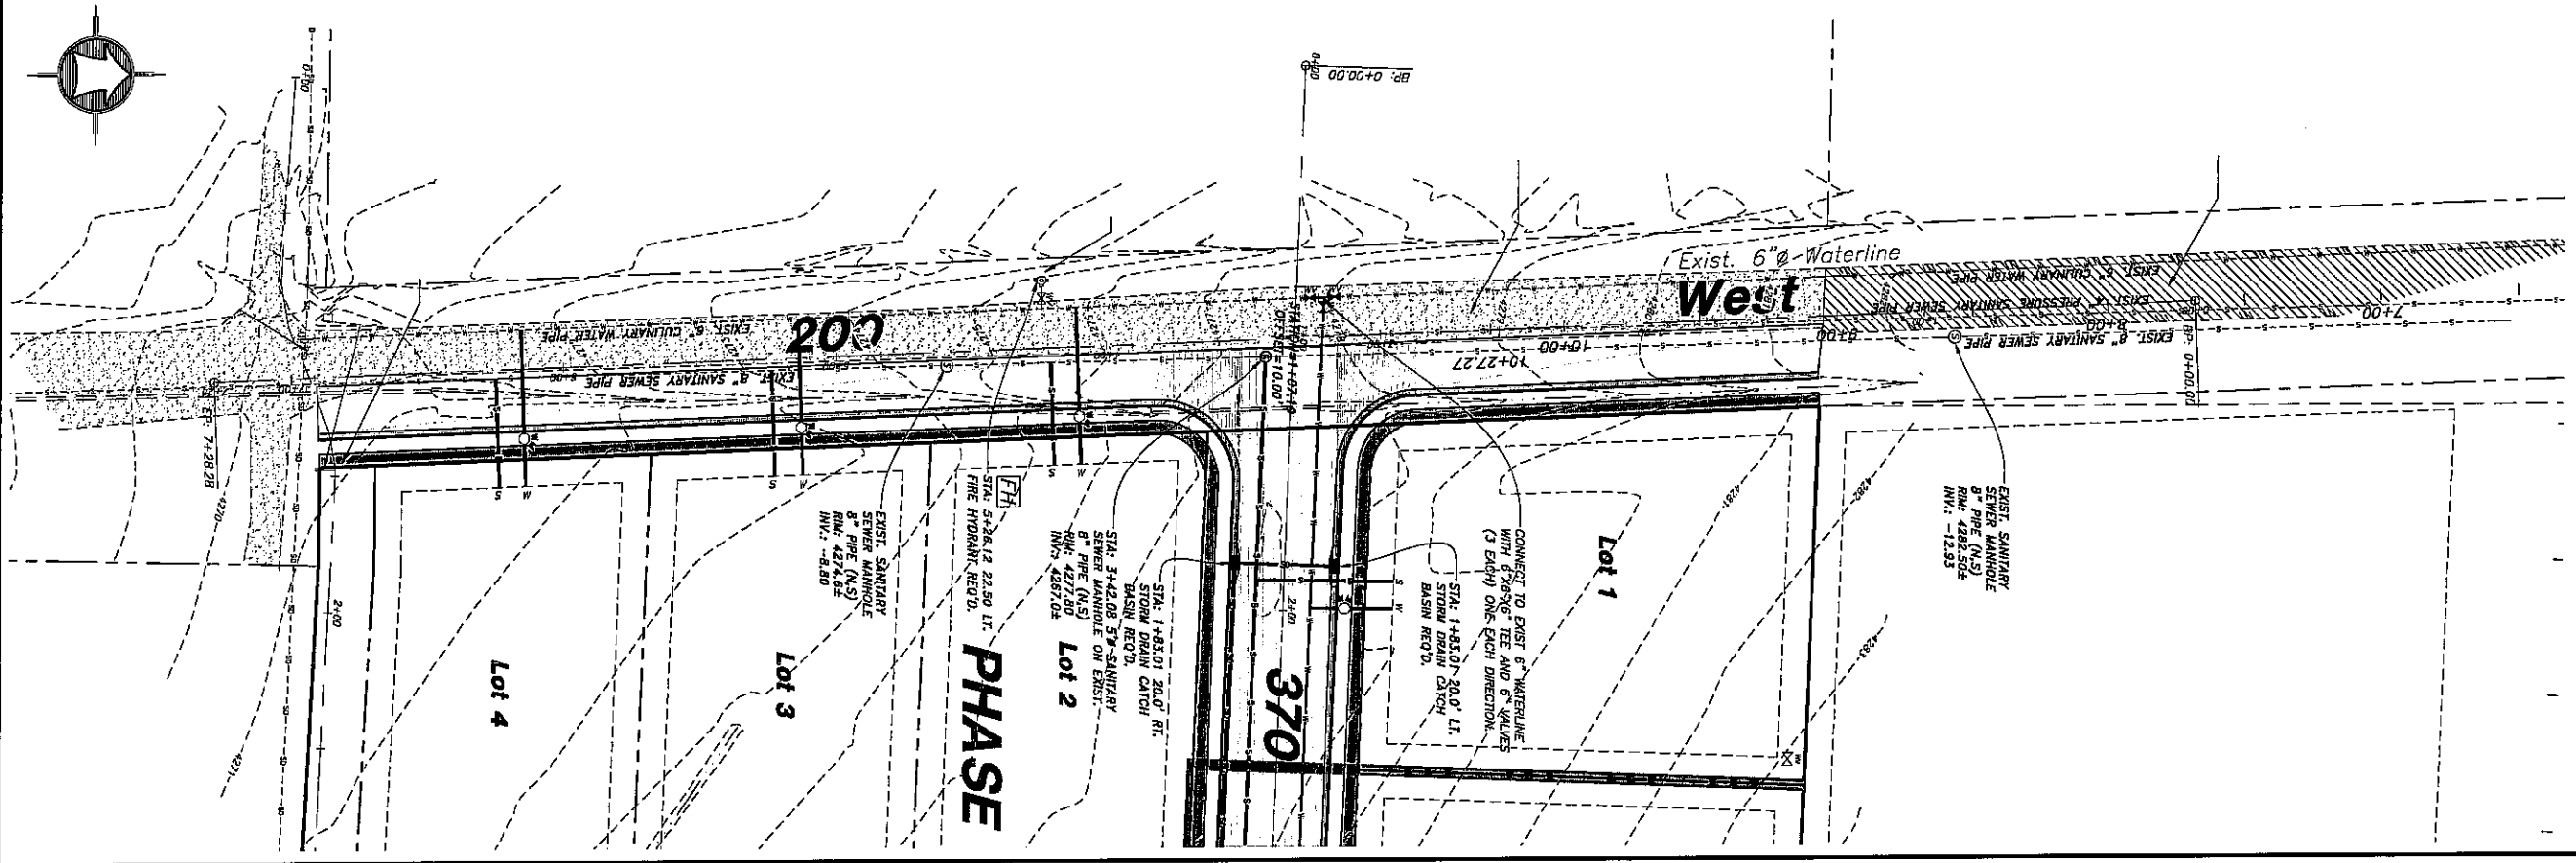

BRAEGGER SUBDIVISION



PLAN AND PROFILE FOR
 ADDRESS
 WILLARD CITY, UTAH

A Part of the Southeast Quarter of Section 2
 Township 13 North, Range 2 West, S1, R.6, E.4.

Drawn by: <u> </u> DRAWN DATE: <u> </u> Checked by: <u> </u> Approved by: <u> </u> Scale: 1" = 30' Drawing File: <u> </u> JOB NUMBER: <u> </u>	Sheet 2 of 3 3 Sheets
---	--

HANSEN & ASSOCIATES, INC.
 Consulting Engineers and Land Surveyors
 538 North Main Street, Brigham, Utah 84302
 Visit us at www.hansen.net
 Brigham City, Utah (801) 389-4805 (435) 725-4372
 (435) 725-3491

No.	Date	By	Revision

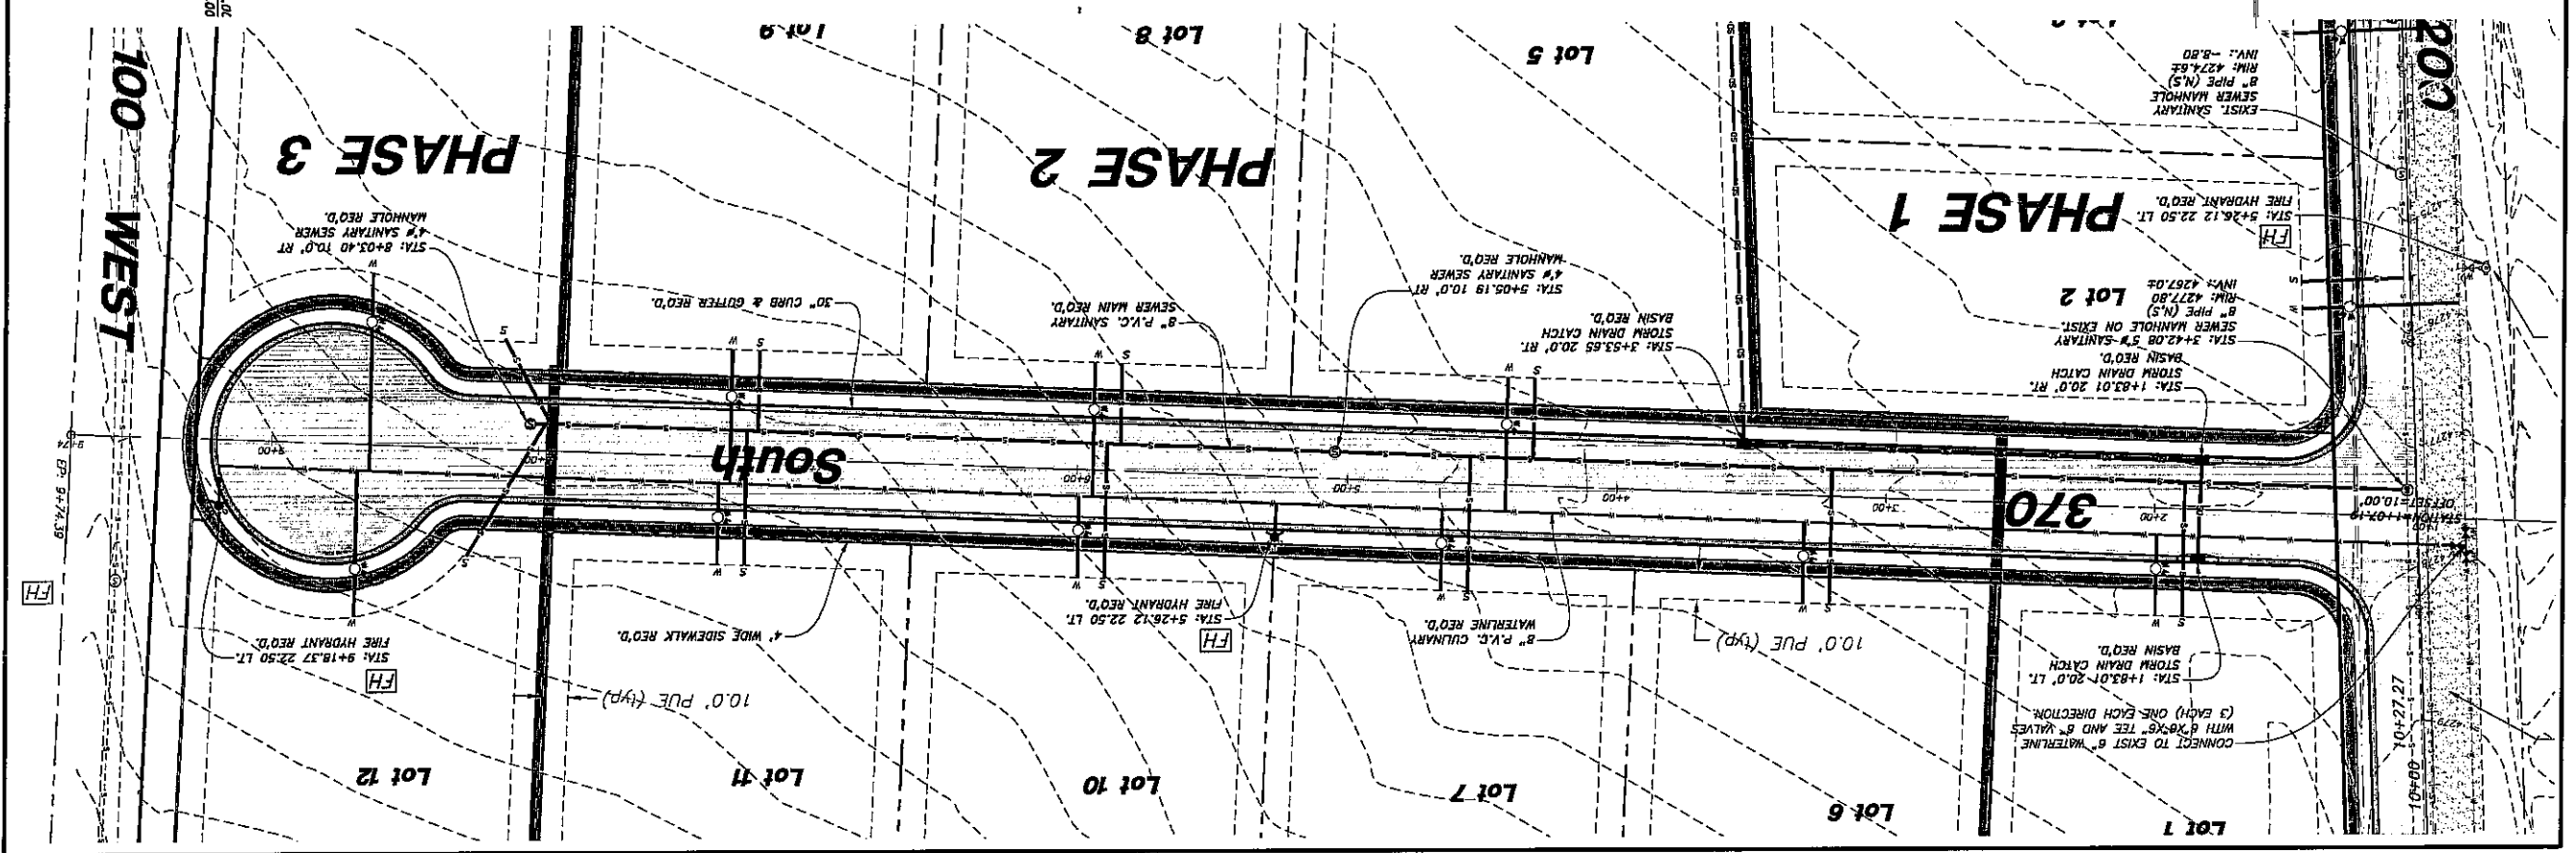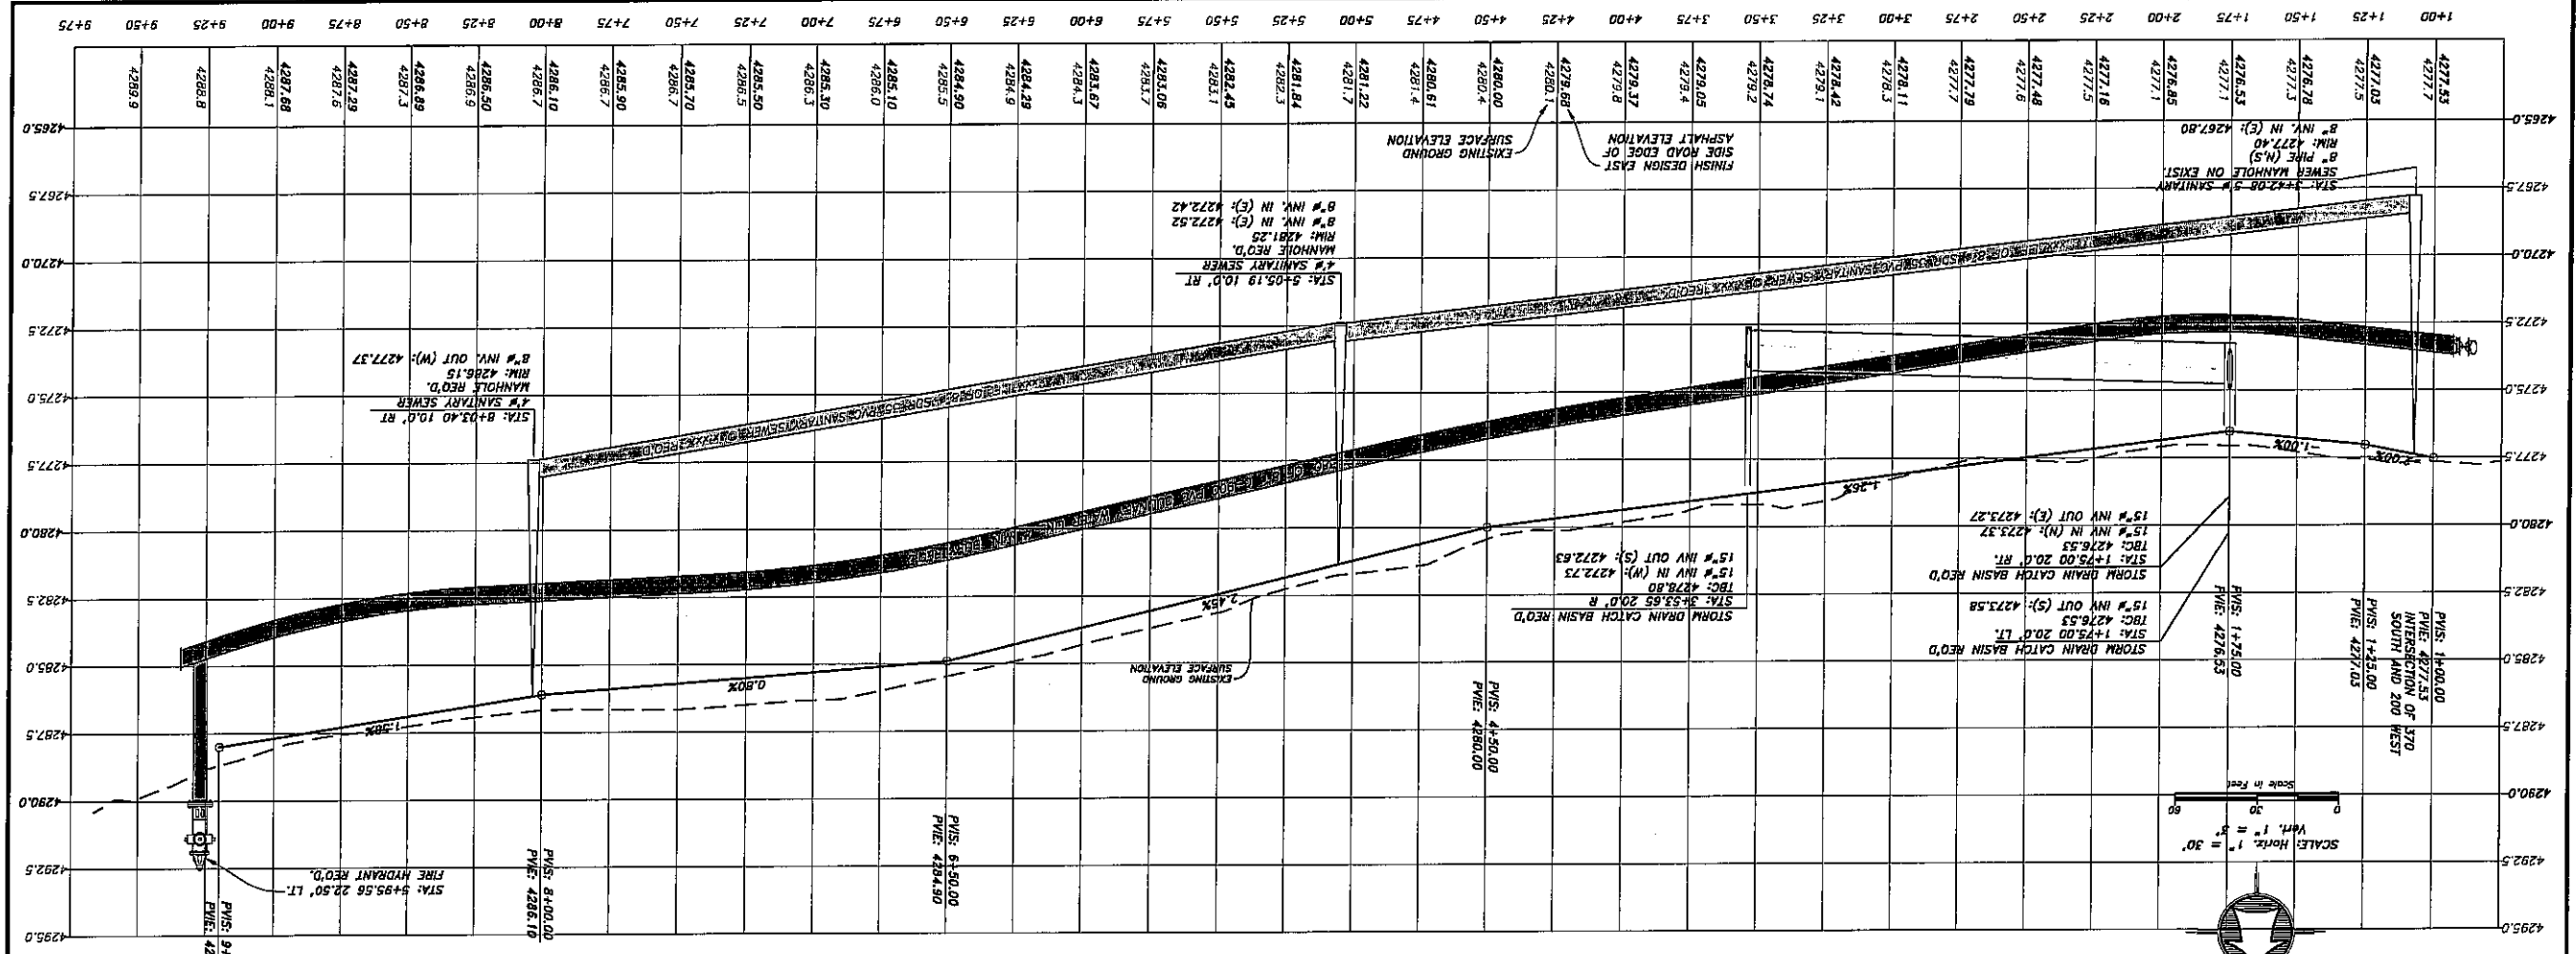

SHEET 3 OF 3
 PLAN AND PROFILE FOR
BRAEGGER SUBDIVISION
 ADDRESS: WILLARD CITY, UTAH
 A Part of the Southeast Quarter of Section 2
 Township 10 North, Range 2 West, S.1.R.44.

Drawn By: DRAWN DATE
 Checked By:
 Approved By:
 Scale: 1" = 30'
 Drawing File: File
 JOB NUMBER: 109

HANSEN & ASSOCIATES, INC.
 Consulting Engineers and Land Surveyors
 538 North Main Street, Brigham, Utah 84302
 Phone: (435) 223-5491 (901) 388-4009 (435) 388-4022

No.	Date	By	Revision