

Formal Meeting
 Thursday,
 September 4,
 2025
 5:00 p.m. - 7:25 p.m.

Or Join at the Public Lands Administrative Building: 1965 W. 500 S. Salt Lake City, UT 84104, 2nd Floor, Parks Training Room
 Join Zoom Meeting
<https://us02web.zoom.us/j/3703674458?pwd=xigAA5545gKVfbjuBUjQhpOPQtUb20.1>
 Meeting ID: 370 367 4458
 Passcode: 133477

AGENDA

1. Convening the Meeting	5:00 PM
A. Call to order	
B. Chair Comments	5 mins
We commemorate Brianna Binnebose, Meredith Benally, and Talula Pontuti for completing their service on the Parks, Natural Lands, Urban Forestry, and Trails Advisory Board of Salt Lake City.	
2. Approval of Minutes	5:05 PM
– Approve August 7, 2025, meeting minutes	5 mins
3. Public Comment	5:10 PM
– Verbal comments are limited to no more than 3 minutes; 15 minutes total. Written comments are welcome.	
4. Director's Report	5:15 PM
– Summary of current high-priority department items. – Kim Shelley	20 mins
5. Board Action Item	5:35 PM
– Board Members will discuss the proposed SLC Indigenous Commission document and vote on the proposal – Meredith Benally	20 mins
6. Urban Trails Committee Nominations	5:55 PM
– Nominations for Urban Trails Committee: Brianna Binnebose – Kerri Nakamura	5 mins
7. Staff Presentations, Updates & Discussions	6:00 PM
A. Public Lands Capital Improvement Projects – Kat Andra, Senior Planning Strategist	30 mins
D. Staff Updates. – Maria Romero, Board Manager	5 mins
8. Board Discussion	6:35 PM
A. Committee Reporting	10 mins
B. Board comments and question period, & request for future agenda items	10 mins
C. Board Engagement Opportunities/Requests	5 mins
D. Written Updates Packet Overview: <ul style="list-style-type: none"> • Allen Park Update • Parks Fire Safety • Korean Pavilion Update • Planning & Design Update; Glendale Park, Jefferson Park • Park Ranger Program Schedule Change • Urban Forestry Sycamore Anthracnose Study Progress • Golf Division Updates • Community & Volunteer Event 	

E. Next meeting: October 2, 2025	3 mins
9. Adjourn	7:03 PM

Formal Meeting
 Thursday, August 7,
 2025
 5:00 p.m. – 7:25 p.m.

Or Join at the Public Lands Administrative Building: 1965 W. 500 S. Salt Lake City, UT 84104,

Upstairs Parks Training Room

Join Zoom Meeting

<https://us02web.zoom.us/j/3703674458?pwd=xigAA5545gKVfbjuBUjQhpOPQtUb20.1>

Meeting ID: 370 367 4458

Passcode: 133477

Unapproved Minutes

1. Convening the Meeting	5:00 PM
A. Call to order 5:05 PM Clayton Scrivner Ginger Cannon Aaron Wiley Kerri Nakamura Meridith Benally Sarah Foran Eric McGill Steve Bloch Melanie Pehrson Brianna Binnebose	
B. Chair Comments	5 mins
2. Approval of Minutes	5:05 PM
– Approve June 5, 2025, meeting minutes A motion to approve and adopt the June 5 th meeting minutes for the Parks, Natural Lands, Urban Forestry, and Trails Advisory Board was made by Board Member Steve Bloch. The motion was seconded by Board Vice Chair Ginger Cannon. The vote passed unanimously from the Board Members present to approve and adopt minutes from the June 2024 Advisory Board meeting	5 mins
3. Public Comment	5:10 PM
– Verbal comments are limited to no more than 3 minutes; 15 minutes total. Written comments are welcome. No members of the Public were present, and no public comments were made.	
4. Director's Report	5:15 PM
– Summary of current high-priority department items. – Kim Shelley Kim Shelley, Public Lands Director, reported that the City-Wide Wildfire Mitigation Audit for Public Lands properties covering over 6,000 acres is due to the Mayor's Office on August 14. Initiated after a fire on City property in Millcreek, the audit has identified 100 priority parcels for maintenance. Kim will meet with the mayor's team to review initial findings and assess the readiness of Public Lands managed properties near businesses and homes, and report to the board at the September meeting. Kim Shelley encouraged City residents and businesses that are along natural lands to utilize the Citizen Wildfire Mitigation Program.	10 mins

<p>Board Member Eric McGill directed a question at Kim Shelley on whether the Public Utilities Millcreek property contracts with Public Lands to provide service. Kim Shelley clarified that Public Utilities has their own staff for maintenance.</p> <p>Board Member Brianna Binnebose asked Kim Shelley whether the new risk assessment will be incorporated into the City's Community Wildfire Preparedness Plan. She noted that other agencies take this approach to strengthen eligibility for future grants. Kim Shelley responded that legislation is in place to support this, and both the department and the City will be prioritizing it.</p> <p>Kim Shelley also reported that all 12 pickleball courts in Glendale are now open to the public and shared details about the grand opening celebration. In addition, a new futsal court will open on August 9.</p> <p>Kim Shelley highlighted that the Public Lands Employee Summer Party was a meaningful opportunity to celebrate and recognize staff.</p> <p>Board Members further discussed amongst each other the Pickleball Court reopening.</p>	
<ul style="list-style-type: none"> – Introduce New Communications Staff – Jana Cunningham, Communications & Engagement Manager <p>Jana Cunningham briefly briefed the Advisory Board on the new Communication Employees, Kim Davidson, Communications Coordinator, and Finola McDonald, and their current role in the Communication team. Jana Cunningham also discussed the interview efforts for the second graphic designer.</p> <p>Board Member Melanie Pehrson and Board Chair Kerri Nakamura directed questions at Jana Cunningham.</p>	5 mins
<p>5. SLC Indigenous Commission</p> <ul style="list-style-type: none"> – Board Members will discuss the proposed SLC Indigenous Commission document – Board Member Meredith Benally <p>Board Chair Kerri Nakamura commended Board Members for prioritizing the SLC Indigenous Commission Proposal Document.</p> <p>Board Member Meredith Benally introduced the document and briefed the Board on the significance of the proposal.</p> <p>Kim Shelley, Public Lands Director and Board Member McGill directed a question to Board Member Meredith Benally. Board Member Eric McGill made a motion to move forward with the proposal. Board Chair Kerri Nakamura advised the board to further review the document and vote on a subsequent meeting.</p> <p>Board Member Meredith Benally emphasized that the future Indigenous Board would Disseminate information for the indigenous community. Board Member Kerri Nakamura Provided feedback on the document.</p> <p>Kerri Nakamura and Clayton Scrivner provided feedback on the application Requirements for future board members.</p> <p>Board Member Brianna Binnebose and Board Member Meredith Benally agreed to Working on the details of the document.</p>	5:30 PM 10 mins
<p>6. Urban Trails Committee Nominations</p> <ul style="list-style-type: none"> – Nominations for Urban Trails Committee – Kerri Nakamura <p>Board Chair Kerri Nakamura provided background to the Board Members on why she recommended including Tom Merrill on the Urban Trails Committee. Board Member Melanie Pehrson moved to approve his participation, and the motion carried unanimously with all members present voting in favor.</p>	5:40 PM 2 mins

7. Staff Presentations, Updates & Discussions	5:40 PM
<p>A. Rocky Mountain Power Wildfire Mitigation Project Phase 3 & Phase 4 – Rocky Mountain Power by Brad Knoles, Regional Business Manager & Brant Swander</p> <p>Brad Knoles provided the Board with a brief introduction and introduced his team: Brant Swander, John Whitesman, and Robert Hamilton. The presentation included details on the importance of the mitigation work, which includes enhanced vegetation clearing practices, more line inspections, along with capital investment for transmission and distribution, line upgrades, all occurring in the Wasatch Front and throughout Utah. Additionally, included a map of the completed and future phases.</p> <p>Board Member Kerri Nakamura, Board Member Steve Bloch, Board Member Steve Bloch, Board Member Melanie Pehrson directed questions at the Rocky Mountain Power team. The questions were further discussed.</p> <p>Board Member Sarah Foran provided feedback to the Rocky Mountain Power team on the communication regarding the closures of trail closures that have been occurring and the lack of awareness to the larger community. Board Member Kerri Nakamura provided a comment.</p> <p>Tyler Fonarow, Trains & Natural Lands Division Director, provided comments on Rocky Mountain Power signs and more information on the public feedback, and the role of Public Lands in keeping trail users informed and safe.</p> <p>Board Member Ginger Cannon asked the Rocky Mountain team a question on whether they have contracted a Public Relations Firm. The Rocky Mountain team further discussed their current communication tools and efforts. Board Member Brianna Binnebose provided further feedback on the Rocky Mountain Power Communication Strategy and the City's Strategy on the project.</p> <p>Board Member Steve Bloch directed a question at Rocky Mountain Power regarding the timing of the start of Phase 4, and contractor bidding process, and construction details. The Rocky Mountain team responded.</p> <p>Board Member Melanie Pehrson directed a question at Rocky Mountain Power on when the restoration of the impacted trails will happen.</p>	20 mins
<p>B. City Civic Engagement Update – Mia McCain, Communication & Engagement Manager</p> <p>Mia McCain began her presentation by providing a brief introduction and also invited Public Lands to share any public updates with the City's Engagement team.</p> <p>Board Member Sarah Foran has asked if there is a barrier to collaborating with Rocky Mountain Power on communication. Kim Shelley, Public Lands Director, responded.</p> <p>Mia McCain provided an overview of the communication channels the city utilizes: SLC.com, mySLC, and shapeSLC. Mia McCain provided the benefits of the feedback website shapeSLC for residents to utilize as a public comment for projects, and the notification system for engagement. Details included the different software capabilities within the website for different methods of engagement for City projects.</p> <p>Board Member Kerri Nakamura asked for details on login information on the different platforms.</p> <p>Board Member Eric McGill commended the new software, and he also directed a question at Kim Shelley, Public Lands Director, on whether shapeSLC with lessen the need for consultants for engagement in future projects? Kim Shelley responded. Board Member Clayton Scrivner provided the board with the history of the Civic Engagement Office and commented that it is highly unlikely that the current efforts to minimize the need for consultants.</p> <p>Board Member Kerri Nakamura requested that the next time Mia McCain presents for she provide information on the mySLC app, she provided history on how the Mayor's Office took complaints 40 years ago.</p> <p>Board Member Melanie Pehrson commended the project progress bar in the shape SLC</p>	20 mins

projects. She also asked about the maintenance of the projects posted. Mia McCain provided a response.	
C. Staff Updates. – Maria Romero, Board Manager Maria Romero provided an update on the City PNUT Advisory Board website and the future creation of a slc.gov email for the board. Board Member Brianna Binnebose provided feedback. Board Chair Kerri Nakamura asked about the location of the presentation request form.	5 mins
8. Board Discussion	6:25 PM
A. Committee Reporting The Communication Committee did not have an update. Board Member Sarah Foran mentioned she is a member and requested to be included in future communication. Board Member Steve Bloch directed a question at Maria Romero, Board Manager, on whether a distribution list can be created for board members. Board Member Brianna Binnebose commented that there is a distribution list on the PNUT Gmail account. Board Chair Kerry Nakamura provided an update on the Urban Trails Committee. She reports the committee has been working on a GIS Map to provide the public with conditions of the trail. Tyler Fonarow provided background on past trial reporting methods. Board Member Kerry Nakamura added that she attended the Transportation Advisory Board to request a Board Member be part of the Urban Trails Committee as well as the Bicycle Advisory Board. Board Member Brianna Binnebose commented on her excitement for the City to prioritize data and digitization of the Public Lands trail inventory. Board Chair Ginger Cannon provided an update on SCAAMP Recently, the community engagement summary was shared with preliminary analysis. She reports that she has provided the consultants with feedback, and all documents are available to Board Members in the Google Drive. Board Member Steve Bloch provided an update on behalf of the Foothills Committee. Board Member Steve Bloch highlighted the EDR Environmental Dispute Resolution with regard to the memorandum of understanding with the five landowners. Tyler Fonarow provided an update memorandum of understanding. Board Member Melanie Pehrson provided the update that the Jordan River Committee is looking to have a meeting with Public Lands Leadership.	10 mins
B. Board comments and question period, & Request for future agenda items Board Member Sarah Foran suggested a future agenda item to be Trail Condition Communication. Board Member Melanie Pehrson requested more information on the Glendale Park Construction Progress. The Board Member also asked for the agenda timing to be more accurate. Board Member Aaron Wiley asked for more information about Baseball Reservations and how he can provide feedback to streamline the process. Board Member Sarah Foran provided the board with opportunities for feedback and a water symposium for more information on watershed issues. Board Member Eric McGill requested the Board to consider hosting a meeting at a Park. Board Members further discussed the issue. Board Member Steve Bloch requested an overview of the September Agenda and details on the Capital Improvement Project Applications presentation. Maria Romero provided more information on the future presentation. Board Member Meredith Benally asked the process to reappoint another term as her 1 st term	10 mins

ends in the month of September.	
Board Chair Kerri Nakamura requested that Maria Romero communicate with Board Member Dave Bloch on his attendance at future meetings.	
C. Board Engagement Opportunities/Requests	5 mins
D. Next meeting: September 4, 2025	3 mins
9. Adjourn Board Member Steve Bloch made a motion to adjourn the meeting. Board Member Sarah Foran seconded the motion to adjourn at 7:39 PM	7:30 PM



DEPARTMENT of
PUBLIC LANDS

Public Lands Updates

Parks, Natural Lands, Urban Forestry & Trails Advisory Board

Thursday, September 4th

Parks Update:

Fire Safety: The team is focusing on improving the fire-safety of operations, especially related to weed control - both weed overgrowth prevention and overgrowth response. Through internal field crew information sharing, City safety programs, and trainings from SLCFD, Parks is improving operational safety, awareness, and if needed, immediate on-site response. We are assessing fire danger in islands/park strips, City parks, and urban trail locations as well as defensibility around the Public Lands building, cemetery, and Regional Athletic Complex.

In-Ground Trash Cans: Two months after installation, it is finally time to empty the first of the in-ground trash cans being piloted along the western end of the 9Line trail. Two months of weekly trash removal is a large amount of work removed from the plate of our Parks teams, and the pilot program has gone so well, we will be adding another half-dozen high-capacity, in-ground trash cans in trash hotspots. Cottonwood Park and Fairground locations along the JRT are prime candidate locations.

Korean Pavilion Donation

In 2019, Utah's sister province Kyonggi (Gyeonggi) in Korea reached out to the Governor's Office of Economic Opportunity (GOEO) with a request to build a new pavilion in the Korean Garden at the International Peace Gardens, aiming to further strengthen our partnership. The proposal was approved, designs were completed, and funding was secured. However, the project was paused due to the COVID-19 pandemic. In 2024, the Korean Delegation reinitiated the conversation. GOEO transitioned the project to the Mayor's Office of Economic Development, which then coordinated with Engineering, Public Lands Planning & Design, and Parks staff to resume planning. Since the project received original approval from then Governor Herbert and support from the International Peace Garden Committee in 2019, Public Lands is moving forward with the request. The project includes a new pavilion and a complete redesign of the Korean Garden, with construction anticipated to begin in spring 2026.

- Supporting documents are attached within the packet.

Planning & Design Update:

Jefferson Park – The Reimagine Jefferson Park project kickoff meeting was held on 7/29/2025. Design has started and will continue through 2025. The public will be given an opportunity to provide feedback on two proposed concepts in the fall of 2025. Construction is anticipated to begin in 2026. Public Lands will be coordinating closely with Public Utilities, the owner of the site, throughout the project's duration. In addition, Public Lands is collaborating with Transportation, given the park's proximity to MeadUP, Ballpark NEXT, the Ballpark Trax

Station, and the 9-Line Trail.

Glendale Park - Glendale Park Phase I construction is well underway. The entire Phase I area has been graded, and all underground utility work has been completed. Much of the concrete work is complete, including several sidewalks, playground curbing, curb and gutter for the parking lot, light pole bases, and the post tension basketball court. The main line for the irrigation system is complete and the landscape contractor is continuing to install the lateral lines. Topsoil is also being spread in preparation for planting. The dry creek bed/bio-swale is currently being installed as well as placing other landscape boulders throughout the site. Various structures have been installed, including the large pavilion frame, other smaller shade structures, and the playground equipment, including a large and very cool Sandhill Crane climbing feature. Installation of the playground surfacing began during the week of August 11th and will be ongoing for several weeks after that.

The grand opening of the new pickleball courts was held on Saturday, August 2nd and was extremely well attended (100+). The project included converting four existing tennis courts to twelve pickleball courts. The community has expressed excitement and appreciation for these new courts. We were also able to replace all the dead sod on the north side of the courts in preparation for the grand opening.

Glendale Phase I is scheduled to open this fall. Phase II's design is underway, and we will be kicking off the next phase of design, design development through construction documents, later this August.

Allen Park

- We are currently out to bid for the water/fire line and are still working toward construction commencing this fall. We anticipate a park closure of three to four months to accommodate construction. However, Public Lands will look for opportunities to periodically open parts of the park if we can do so safely and without impacting the construction schedule.
- Due to poor condition, the aviary structure at Allen Park was earmarked for demolition during Phase 1 in the Adaptive Reuse and Management Plan. It was successfully demolished the week of August 25th. Trails and Natural Lands will work to restore the degraded creekbank.
- The Phase 1 Design consultant team led an all-day project kickoff meeting and design charrette at Public Lands on August 20th and spent all day at Allen Park on the 21st doing field work. Design will last several months as the ARMP final concept is refined. When complete, the concept will be shared with the public.

Miller Park

- A 40% Design Review was held for the Miller Park CIP project, addressing accessibility, trail stability, and historic wall preservation and protection in mid-August. Construction is still anticipated for late 2025 or early 2026. Public Lands will attend the October 9th



DEPARTMENT of PUBLIC LANDS

Yale crest Neighborhood Council meeting with the project consultants to share the scope of work with the public and answer project-related questions.

Park Ranger Program:

Park Rangers completed Fire Assessment Surveys for the nearly 100 Priority 1 properties. The initial assessments will be used by Trails & Natural Lands, Parks, and the Salt Lake City Fire Department to do further assessments and suppression.

Additionally, Park Rangers will be contributing to the SLCPD operation in the Fairpark area from 8/22 to 9/5. Rangers will patrol the area of the JRT and adjacent parks twice daily, informing the community about the operation, and relaying any public safety information to police.

Urban Forestry:

Sycamore Anthracnose Study Progress- Contractors working on behalf of the Urban Forestry Division will begin fungicide treatments (intended to mitigate the effects of anthracnose and powdery mildew in the City's largest Sycamore trees) next week. Approximately 1/3 of the study group trees will receive the trunk-injected fungicide treatment this year. Treatment of the remaining study group trees will be split between 2026 and 2027. Residents living adjacent to trees that will be treated will be mailed a notice. Additionally, the Urban Forestry Division has leveraged in-house resources to provide anthracnose treatments for approximately 50 to 75 additional sycamore trees that are not in the study group. This service is being provided as a means to evaluate alternative treatment options and to cultivate the support and satisfaction of Salt Lake City's residents. The Anthracnose Study funding provides for the treatment of approximately 500 of the City's largest sycamore trees. As a result, this has enabled the Urban Forestry Division to satisfy public requests to treat trees that are not in the study group.

Washington Square Tree Pruning: Over the next couple of weeks, Urban Forestry Division Arborists will be meticulously pruning the crabapple trees that line both sides of the primary walkway from State Street to the west entrance of the City and County Building. These trees have numerous dead and low-hanging branches that impact grounds maintenance and tree health. As some of these trees are in various stages of decline, mostly due to being outcompeted by neighboring trees, the pruning should improve their overall health. This work will occur in the morning hours (prior to 9:00 am) to minimize any disturbance to those working and visiting the City and County Building.

Golf Division: Golf Division staff completed a fire-risk assessment of all six golf courses during the week of August 4th. Areas that could be addressed immediately were prioritized and tasks completed, and problematic areas that could not be met with current staff and equipment were identified for future attention. Courses with higher-level risk areas were Bonneville and Nibley

Park. The division is looking for possible general fund assistance to address these out-of-play areas that pose potential fire hazard threats to adjacent private property.

The Bonneville Golf Course hosted the 2025 Salt Lake City Open on August 9th and 10th. This is the crown event for the Golf Division, with staff working extra hours in July and August to prepare the course for the event. Despite hot and dry conditions, the course playing conditions were excellent, and staff received many compliments from players, Utah Golf Association staff, and spectators. Martin Leon, a former University of Utah golfer from Chile, scored a 7-under 65 on Sunday to post a 17-under 127 and beat 2023 champion Mitchell Schow's tournament record by two shots. The 2023 Utah State Amateur champion repeated the title he won last year, when he posted a 9-under 135. Skyline High senior Austin Shelley placed second with an 8-under 136 (70-66) and was the low-scoring amateur, while Schow placed third at 7-under 137 (67-70).

The planning process for the Nibley Park Golf Course irrigation system has begun with the development of an RFP for system design and construction specifications. The project is projected to be completed sometime during 2027.

With record dry conditions in July, courses have needed to apply a greater volume of water than normal in order to keep essential turf features of the courses healthy. To try and offset the increased volume of water, courses reduced irrigation to turf areas on driving range areas and out of play areas. Revenues have remained strong and will cover the additional usage with a budget amendment planned for December.

Community & Volunteer Event Update:

September is shaping up to be a vibrant month filled with community and volunteer opportunities. Highlights include the launch of our weekly Pilates in the Park, the Rosewood Community Celebration, and the ever-popular Fisher Mansion Beer Garden. On the volunteer side, it's one of our busiest months of the year, with two projects along the Jordan River Trail, four dedicated Foothills events, a Beautification Day on the Folsom Trail, and a hands-on work session at Allen Park.

In 2019, Utah's sister province Kyonggi (Gyeonggi) in Korea reached out to the Governor's Office of Economic Development (ED) with a request to build a new pavilion in the Korean Garden at the International Peace Gardens, aiming to further strengthen our partnership. The proposal was approved, designs were completed, and funding was secured. However, the project was paused due to the COVID-19 pandemic.

In 2024, the Korean Delegation reinitiated the conversation. The Governor's Office of ED passed the project off to the Mayor's Office of ED, which then coordinated with Engineering, Public Lands Planning & Design, and Parks staff to resume planning. Since the project received original approval from the Utah Governor and support from the International Peace Garden Committee in 2019, Public Lands is moving forward with the request.

The project includes a new pavilion and a complete redesign of the Korean Garden, with construction anticipated to begin in spring 2026.



This drawing is in conformance
with relevant engineering codes.

Project Plan of Gyeonggi Garden in SLC, UT

(Renov. of Korean Garden in International Peace Gardens)

2020. 05.



Gyeonggi-do



This drawing is in conformance
with relevant engineering codes.

Drawings List

Category	No.	Drawing Name	Scale		Remarks
			A1	A3	
Plans	L - 001	Drawings List	NONE	NONE	
	L - 002	Measurements	1/100	1/200	
	L - 003	General Plan	1/100	1/200	
	L - 004	Removal and Relocation Plans	1/100	1/200	
	L - 005	Planting, Paving and Facility Plans	1/100	1/200	
	L - 006	Stage and Slope Installation Plans	1/20,40	1/40,80	
Detailed Drawings	L - 101	Planting and Paving Details	NONE	NONE	
	L - 102	Signboard Detail 1	1/5	1/10	
	L - 103	Signboard Detail 2	NONE	NONE	
	L - 104	Traditional Handrail Detail	1/10	1/20	
	L - 105	Rock Bench, Sitting Wall Details	1/10,100	1/20,200	



Category	No.	Drawing Name	Scale		Remarks
			A1	A3	
Detailed Drawings (Traditional Installation)	L - 201	Taegeukjeong (1)	1/20	1/40	
	L - 202	Taegeukjeong (2)	1/20	1/40	
	L - 203	Taegeukjeong (3)	1/20	1/40	
	L - 204	Taegeukjeong (4)	1/20	1/40	
	L - 205	Taegeukjeong (5)	1/20	1/40	
	L - 206	Taegeukjeong (6)	1/20	1/40	
	L - 207	Taegeukjeong (7)	1/20	1/40	
	L - 208	Taegeukjeong (8)	1/20	1/40	
	L - 209	Taegeukjeong (9)	1/30	1/60	
	L - 210	Taegeukjeong (10)	1/20	1/40	
	L - 211	Taegeukjeong (11)	1/20	1/40	
	L - 212	Taegeukjeong (12)	1/20	1/40	
	L - 213	Taegeukjeong (13)	1/20	1/40	
	L - 214	Taegeukjeong (14)	1/5	1/10	
	L - 215	Taegeukjeong (15)	1/60	1/120	
	L - 216	Taegeukjeong (16)	1/60	1/120	
	L - 217	Soseuldaemoon (Loft Gate) (1)	1/30	1/60	
	L - 218	Soseuldaemoon (Loft Gate) (2)	1/30	1/60	
	L - 219	Soseuldaemoon (Loft Gate) (3)	1/30	1/60	
	L - 220	Soseuldaemoon (Loft Gate) (4)	1/10	1/20	
	L - 221	Bullomoon (Gate)	1/120	1/240	
	L - 222	Traditional Fence (1)	1/100	1/200	
	L - 223	Traditional Fence (2)	1/100	1/200	
	L - 224	Amlsan Chlmney	1/20	1/40	
	L - 225	Jangdokdae	1/100	1/200	
	L - 226	Folk Swing	1/100	1/200	

Project Name	Developer	Constructor	Scale	Design Date	Management			Drawing Name	No.
					Project Representative	Manager	Designer		
Gyeonggi Garden Renov. in SLC (Korean Garden in International Peace Gardens)	Gyeonggi-do	Geon Yeong ENC	A1 : NONE A3 : NONE	2020. 05.	S.J. Yang	Y.J. Seo	G.G. Lee	Drawings List	L-001



This drawing is in conformance
with relevant engineering codes.

SCALE = 1/100

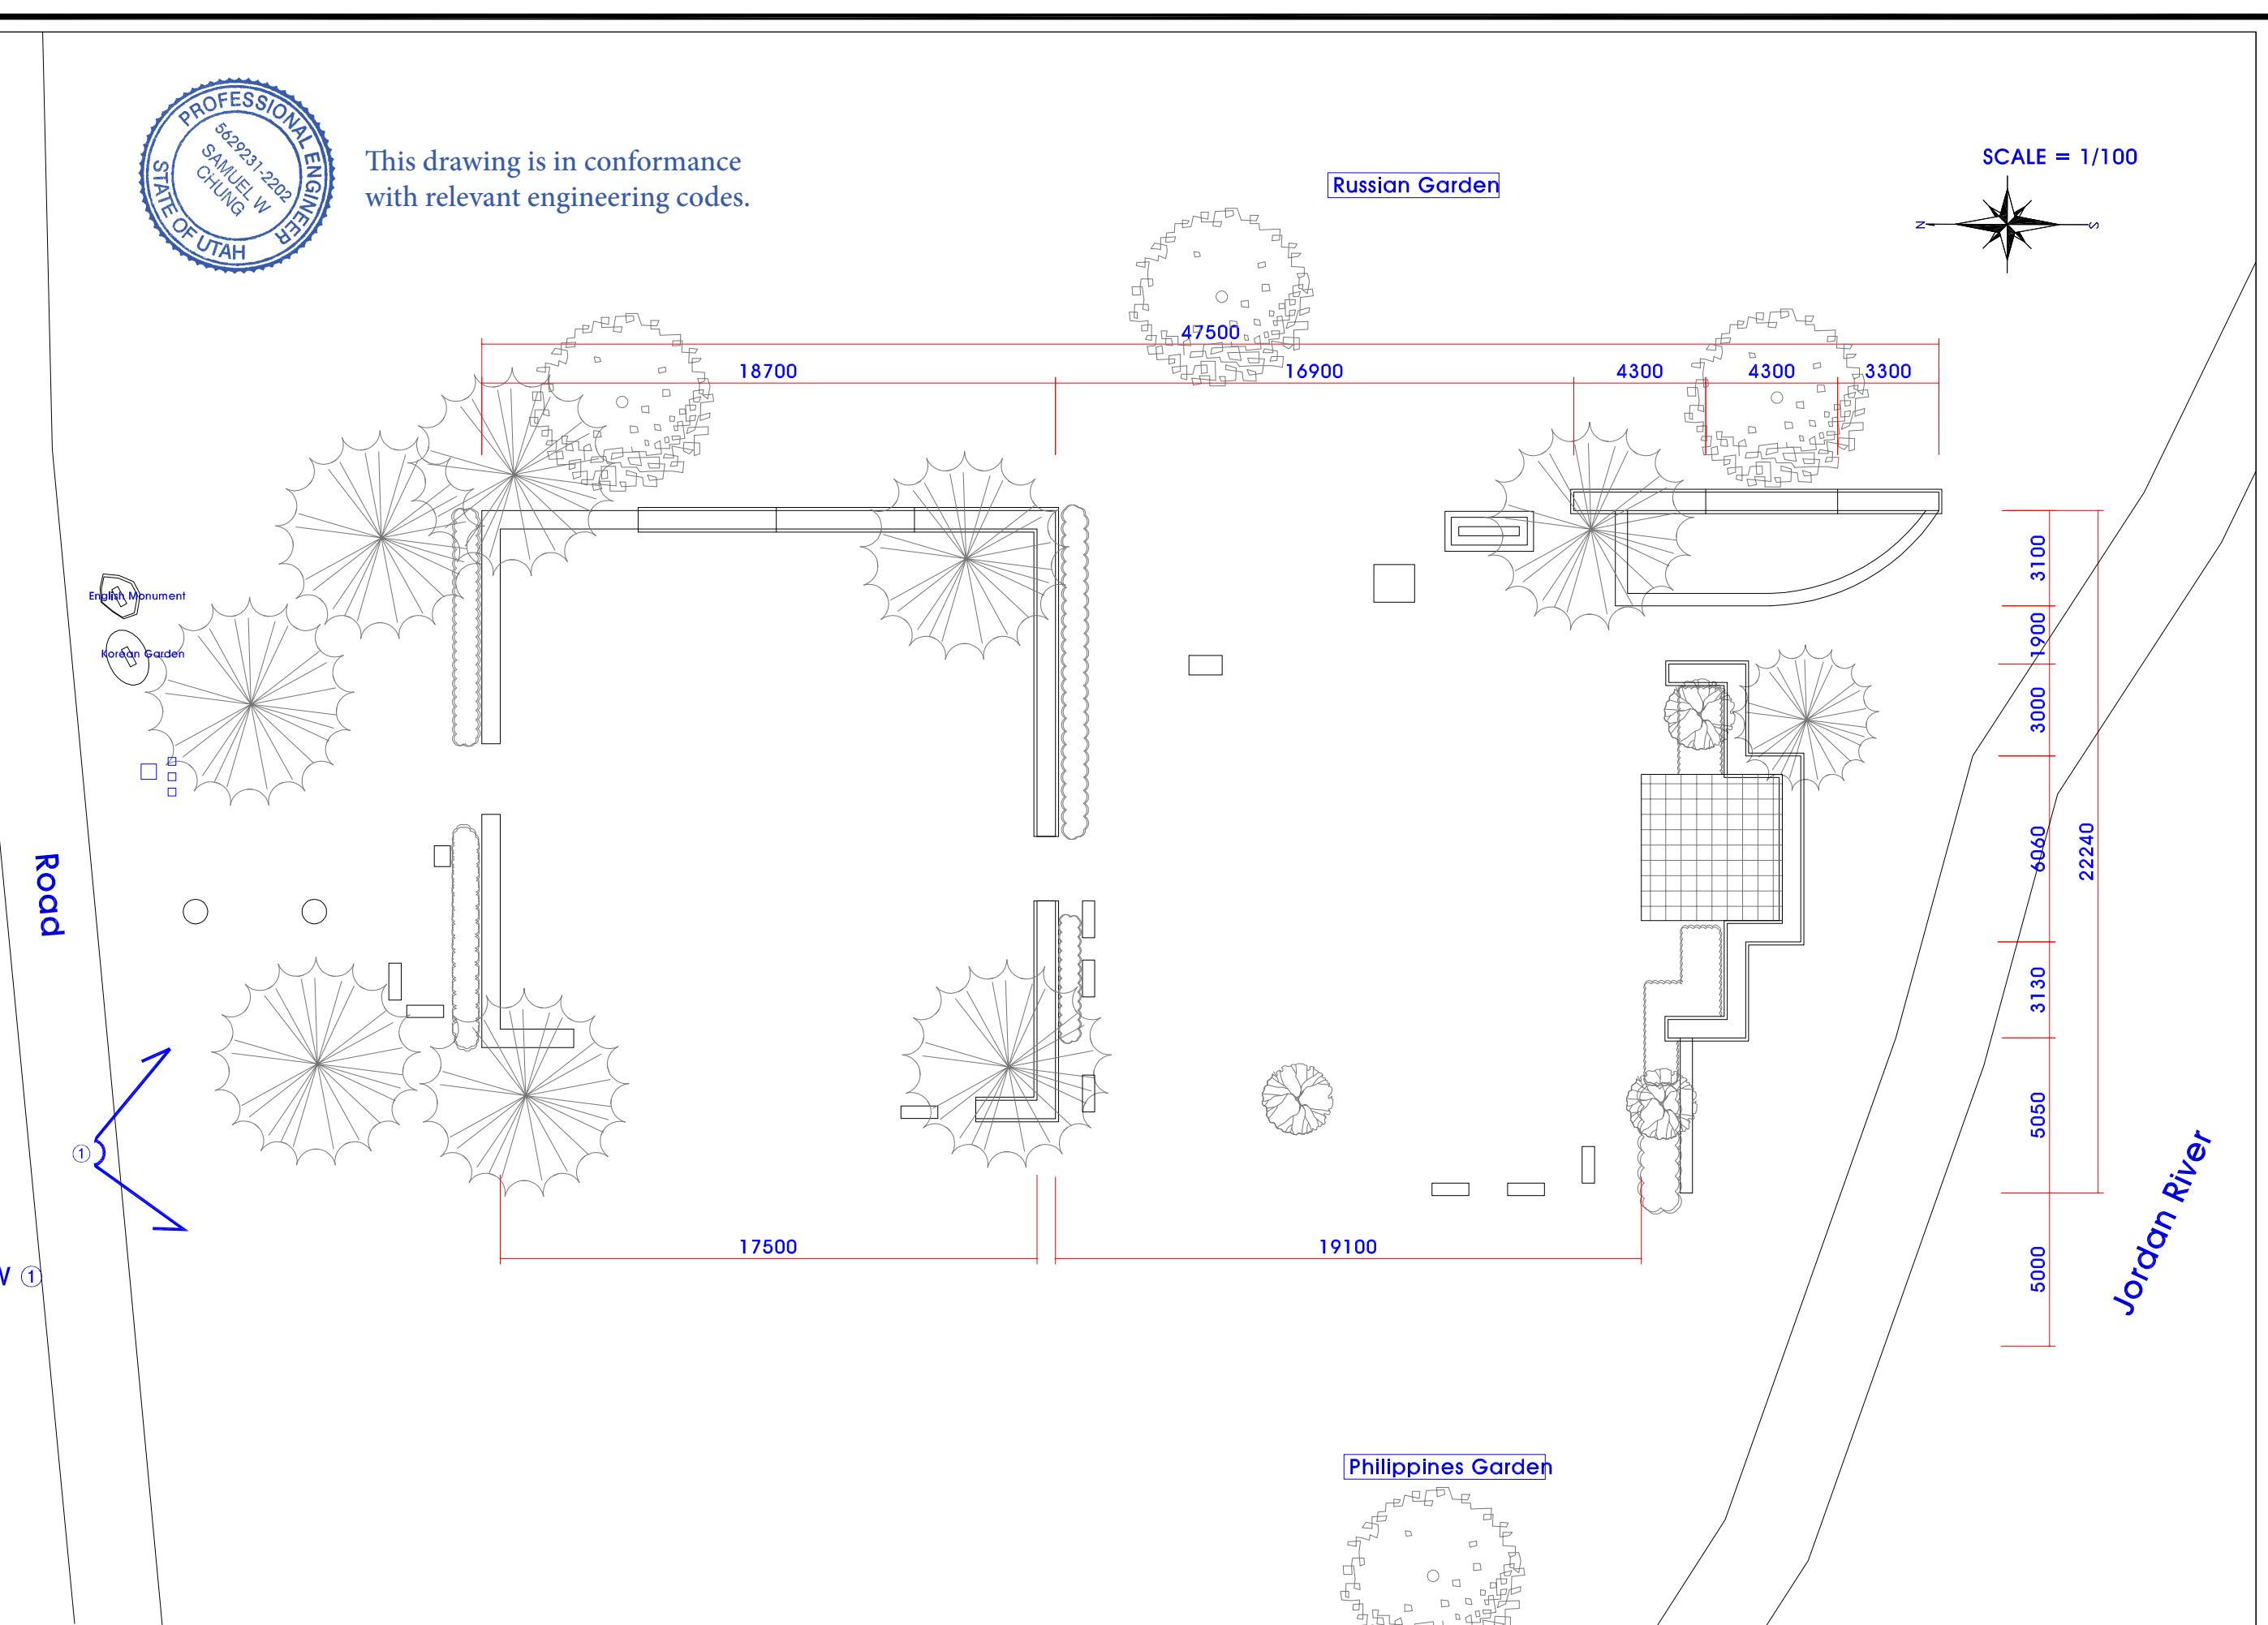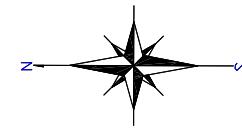

Project Name	Developer	Constructor	Scale	Design Date	Management	Drawing Name	No.
Gyeonggi Garden Renov. in SLC (Korean Garden in International Peace Gardens)	Gyeonggi-do	Geon Yeong ENC	A1 : 1/100 A3 : 1/200	2020. 05.	S.J. Yang Y.J. Seo G.G. Lee	Measurements	L-002

■ Master Plan of Gyeonggi Garden Project in Utah, USA


Purpose of the project : The project goal is to repair aged, defected and damaged facilities located in International Peace Gardens, Salt Lake City, UT to introduce beautiful gardening tradition of Korea by constructing a pavilion that is a symbolic structure of Korean Gardening, and create a center of cultural exchange.

Project Tasks : Restoration of the park and construction of a pa

Facilities : Taegeukjeong (Pavilion, 1 EA), Soseuldaemun (Gate, Set), Amisan Chimney (1 EA), National Flower Garden (Rose of




This drawing is in conformance with relevant engineering codes.

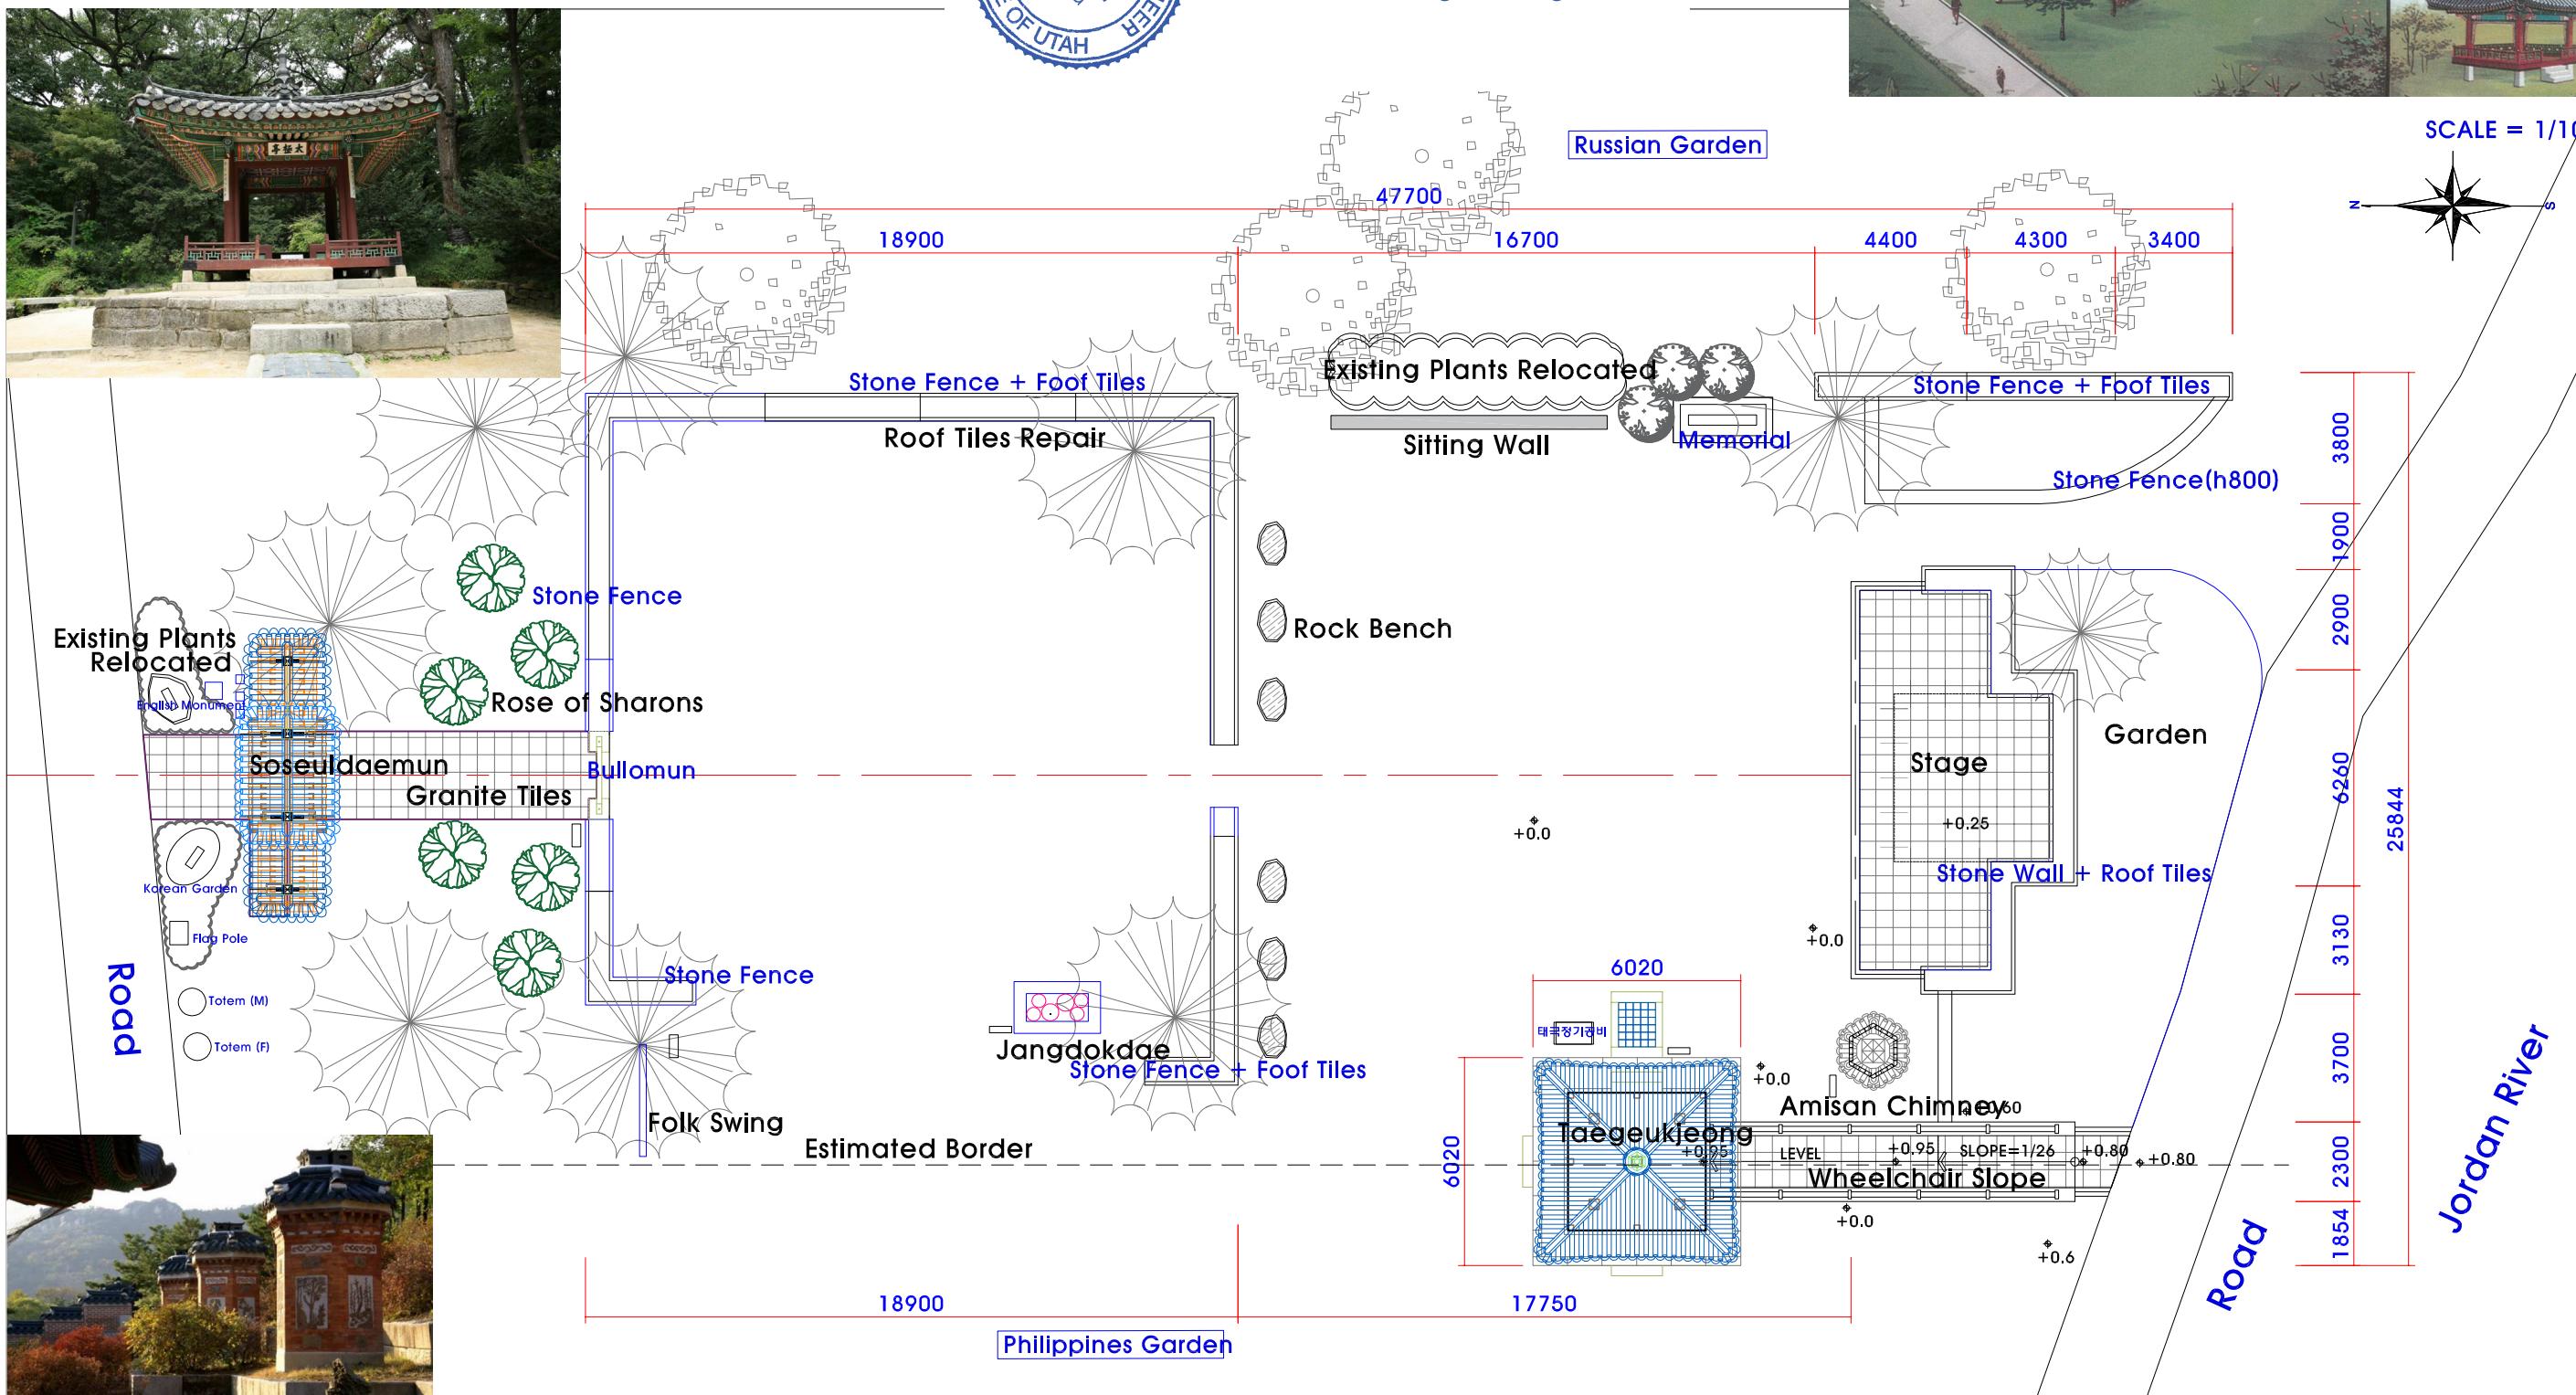

Project Name	Developer	Constructor	Scale	Design Date	Management			Drawing Name	No.
					Project Representative	Manager	Designer		
Gyeonggi Garden Renov. in SLC (Korean Garden in International Peace Gardens)	 Gyeonggi-do	 Geon Yeong ENC	A1 : 1/100 A3 : 1/200	2020. 05.	S.J. Yang	Y.J. Seo	G.G. Lee	General Plan	L-003



This drawing is in conformance with relevant engineering codes.

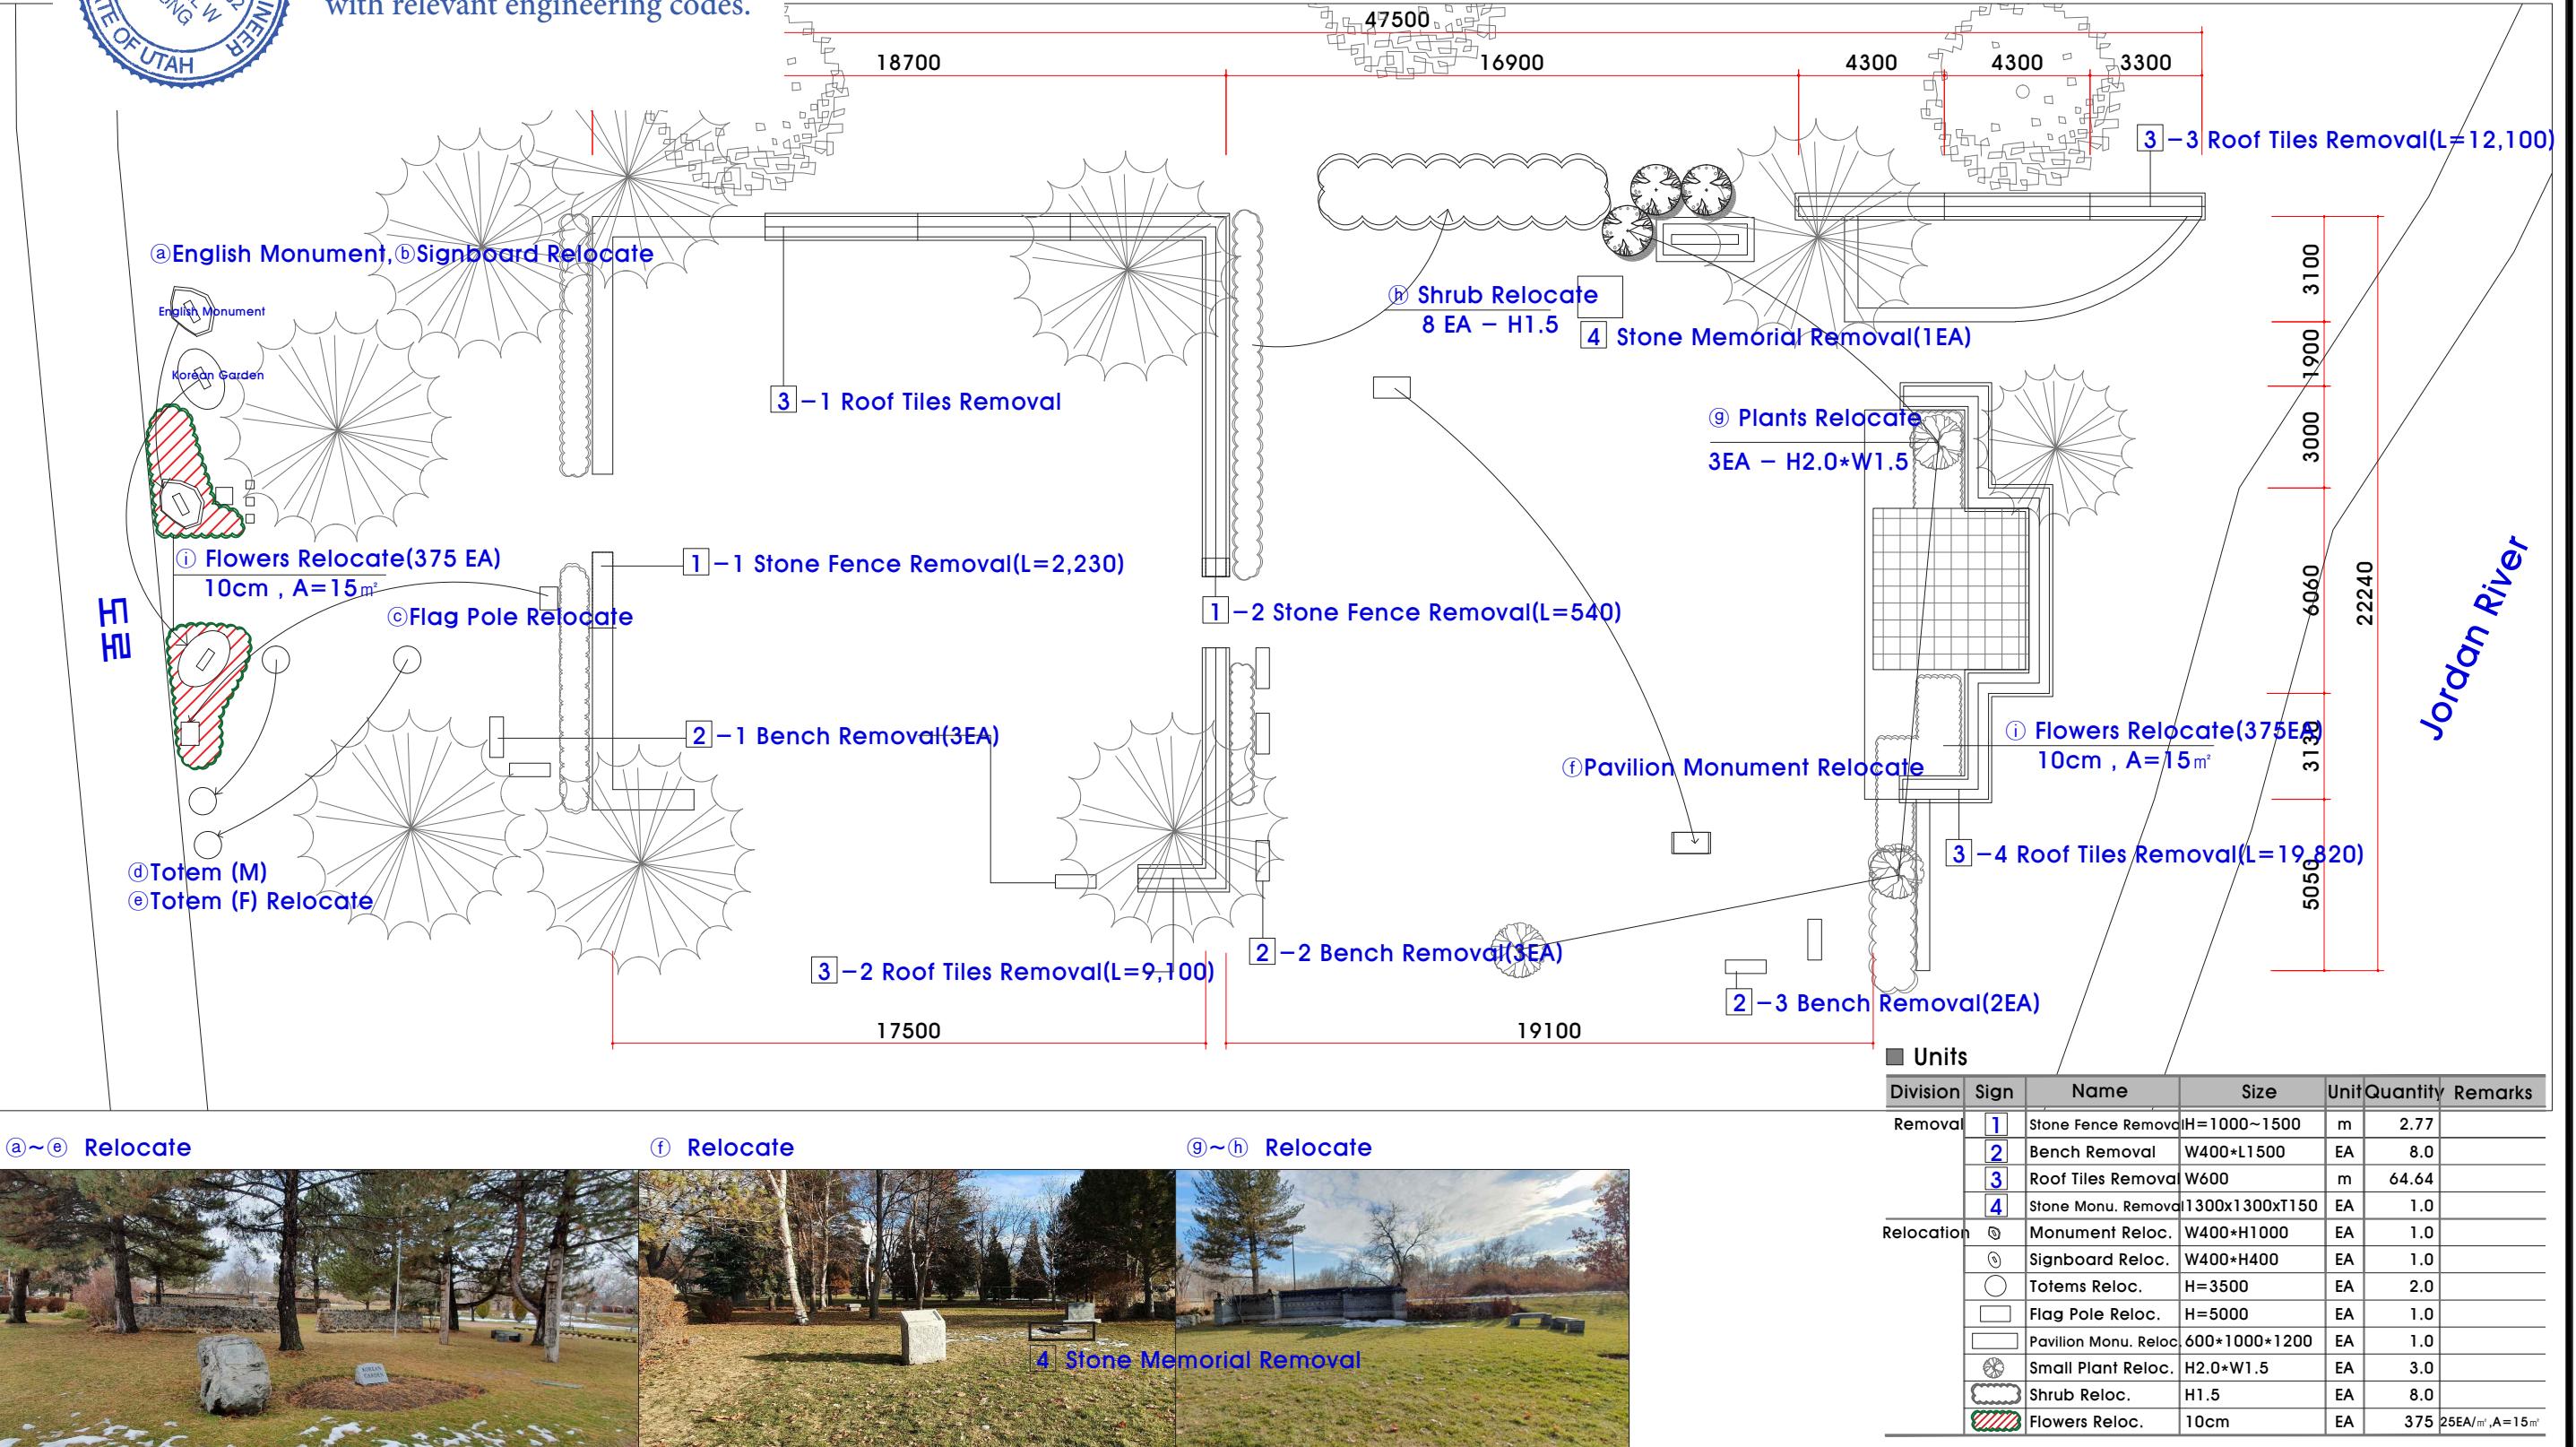


Project Name	Developer	Constructor	Scale	Design Date	Management	Drawing Name	No.
Gyeonggi Garden Renov. in SLC (Korean Garden in International Peace Gardens)		Gyeonggi-do	Geon Yeong ENC	A1 : 1/100 A3 : 1/200	2020. 05. S.J. Yang	Y.J. Seo, G.G. Lee	Removal and Relocation
							L-004




This drawing is in conformance
with relevant engineering codes.

SCALE = 1/100

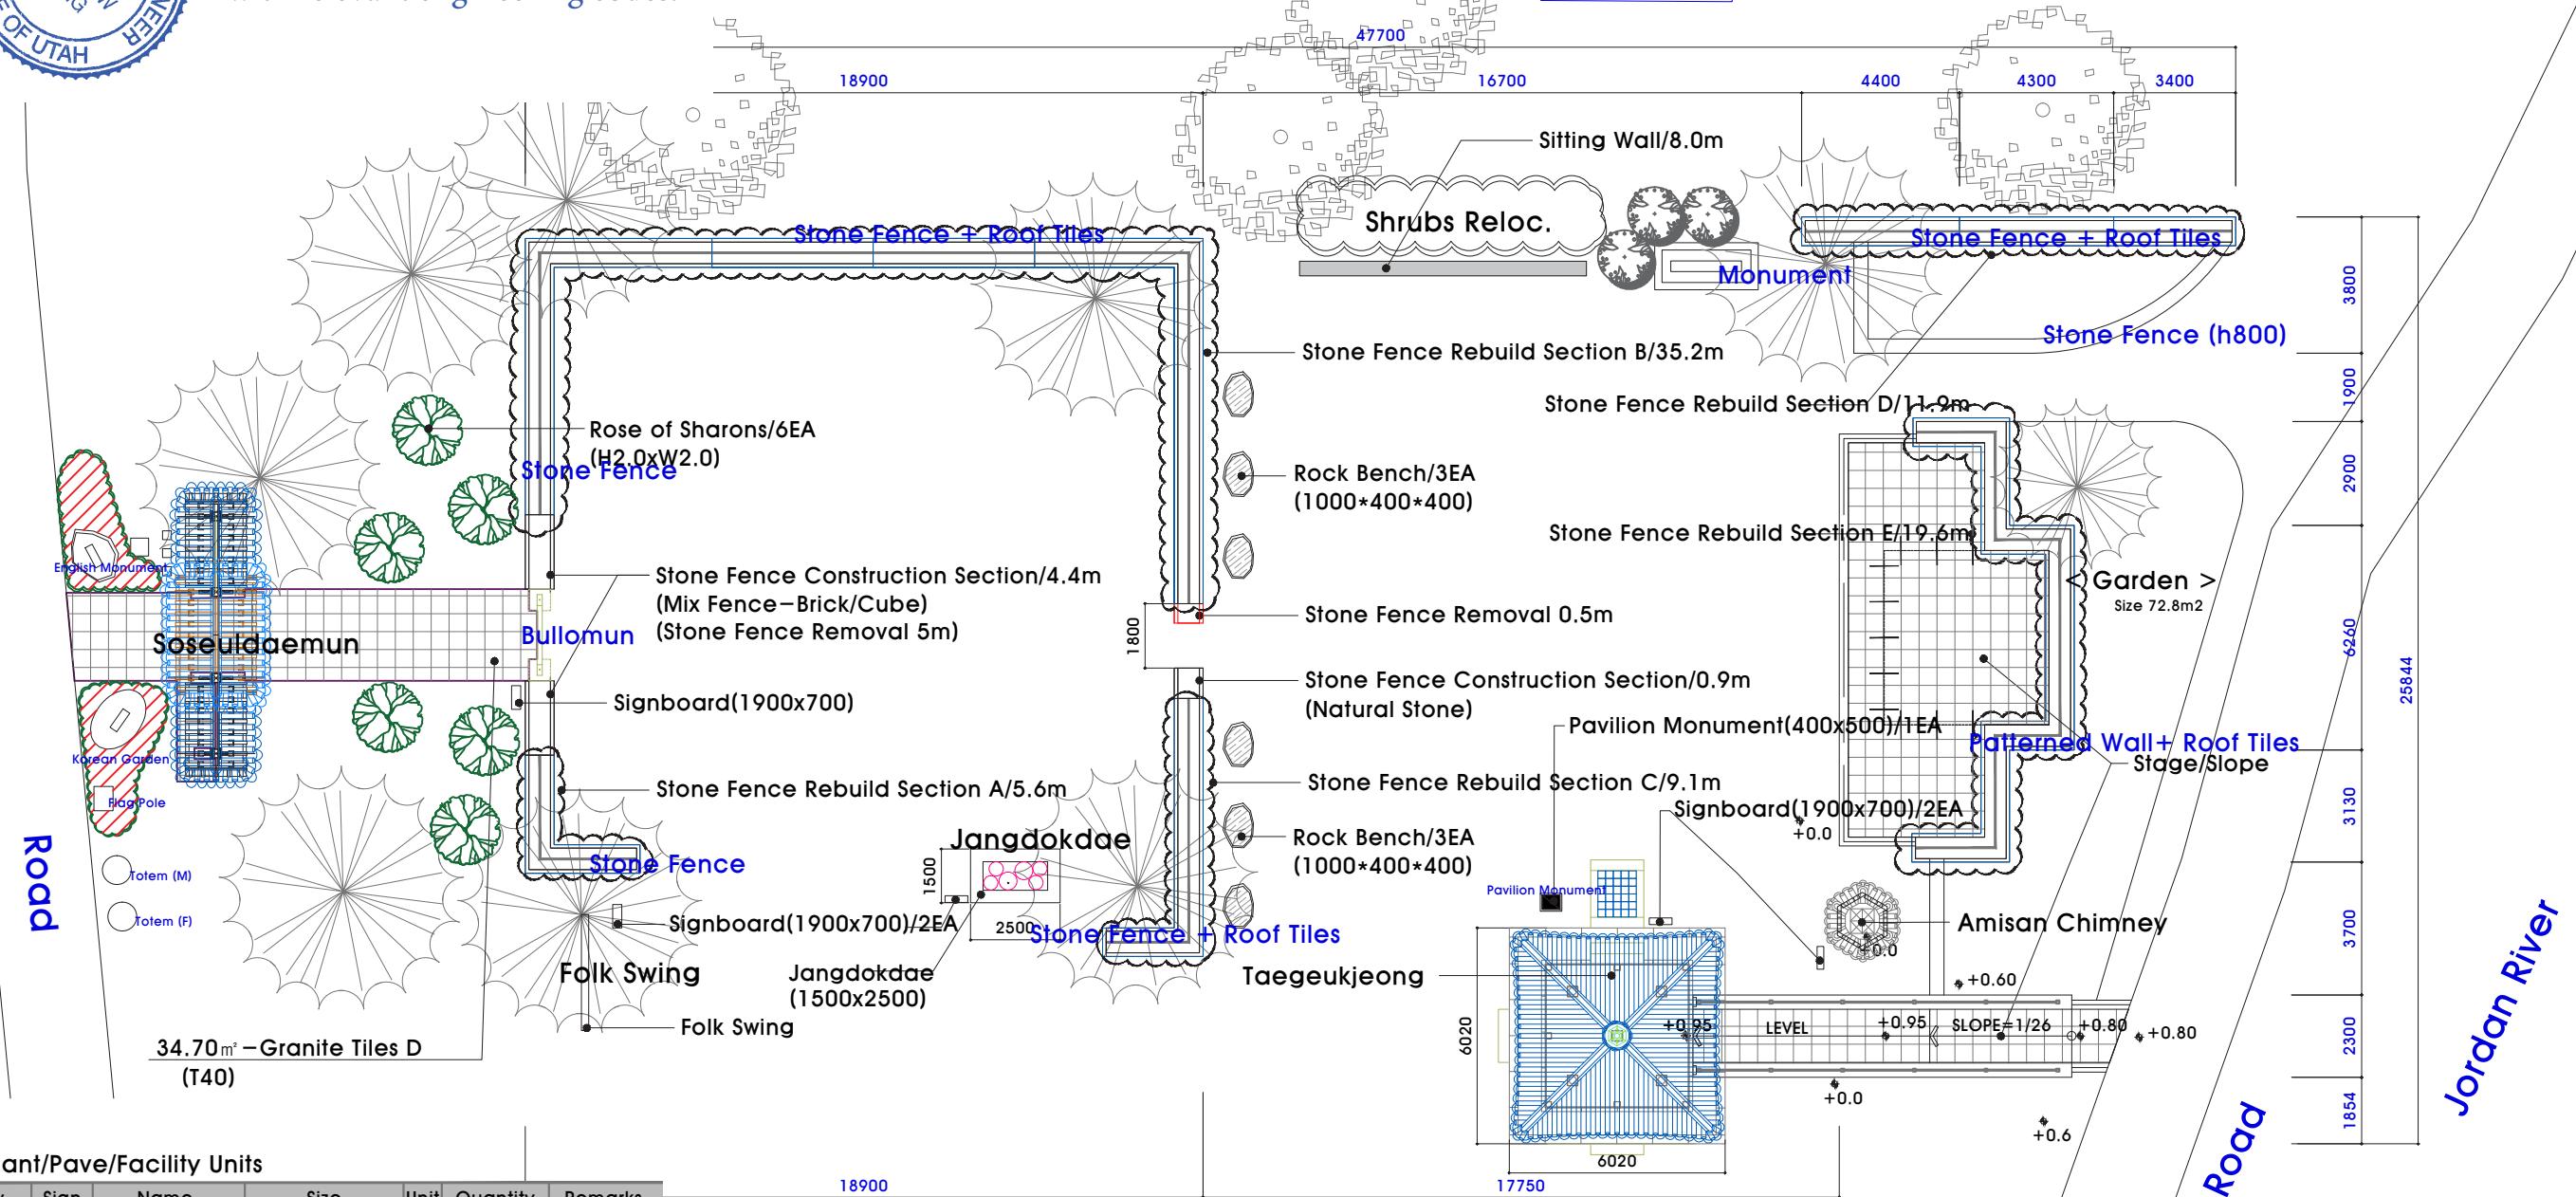

■ Plant/Pave/Facility Units


Div.	Sign	Name	Size	Unit	Quantity	Remarks
Facility		Taegeukjeong	6,020*6,020	EA	1	
		Soseuldaemun	W8,050xH3,930	EA	1	
		Bullomun	W2,250xH2,550	EA	1	
		Amisan Chimney	D1,400xH3,222	EA	1	
		Jangdokdae	1500x2500	SET	1	
		Folk Swing	W800xL2400~2600	EA	1	
		Stone Fence Const	Mixed Fence	M	4.4	
		Stone Fence Const	H=1800	M	0.9	
		Roof Tile Install	W600	M	81.4	
		Signboard	1900x700	EA	5	
		Stone Bench	1000x400x400	EA	6.0	
		Sitting Wall	H=450	M	8.0	
		Stage/Slope		SET	1.0	
		Monument	400x500xT30	EA	1.0	
Paving		Granite Tile Pave	D=40	M2	34.70	
Plants		Rose of Sharons	H2.0xW2.0	EA	6.0	US Unit 7GA
		Grass	Sod	M2	500.0	Existing Plant

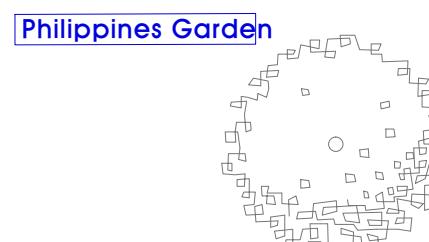

Project Name	Developer	Constructor	Scale	Design Date	Project Representative	Management Manager	Designer	Drawing Name	No.
Gyeonggi Garden Renov. in SLC (Korean Garden in International Peace Gardens)	 Gyeonggi-do	 Geon Yeong ENC	A1 : 1/100 A3 : 1/200	2020. 05.	S.J. Yang	Y.J. Seo	G.G. Lee	Planting, Paving and Facility L-005	




This drawing is in conformance
with relevant engineering codes.

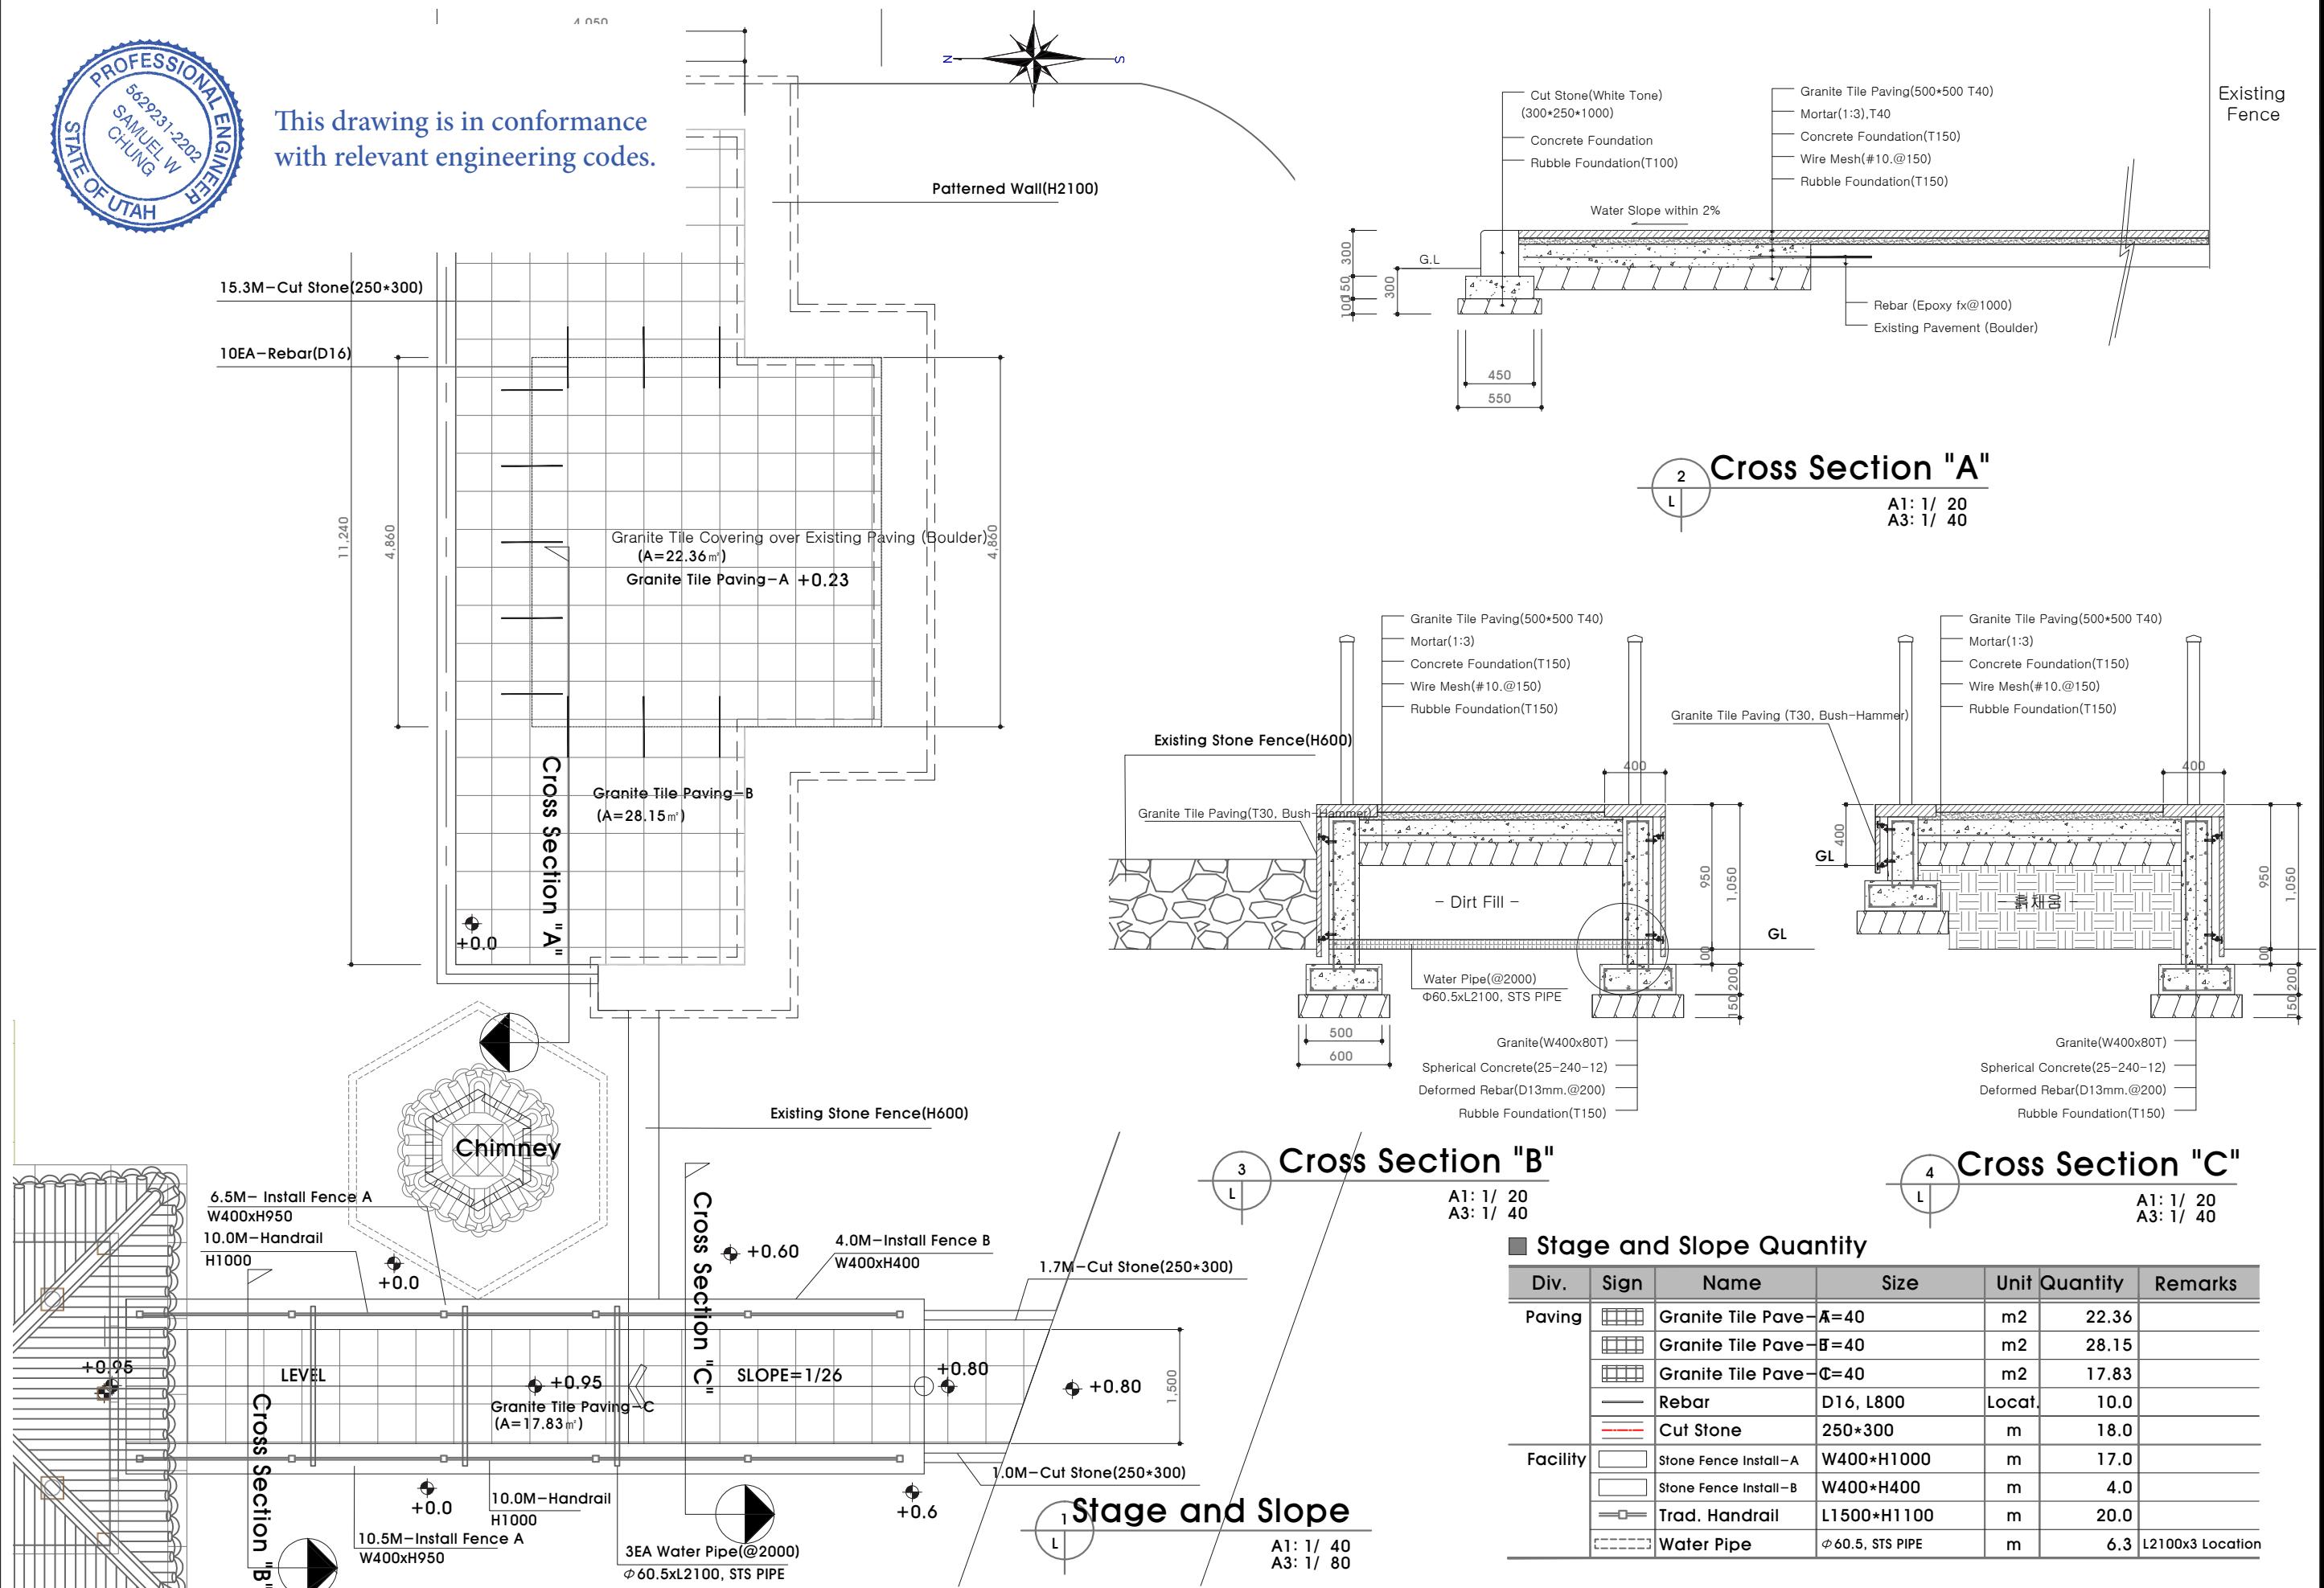

Project Name	Developer	Constructor	Scale	Design Date	Management	Drawing Name	No.
Gyeonggi Garden Renov. in SLC (Korean Garden in International Peace Gardens)		Gyeonggi-do		Geon Yeong ENC		Stage and Slope Installation L-006	
A1 : 1/20,40 A3 : 1/40,80		2020. 05.		S.J. Yang Y.J. Seo G.G. Lee			








This drawing is in conformance
with relevant engineering codes.

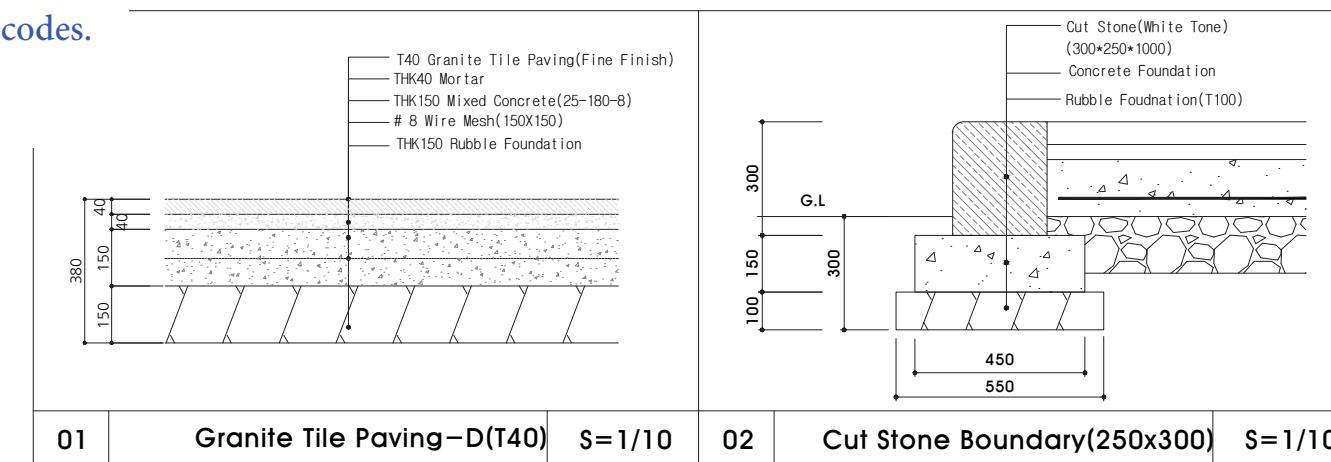

1 Pavement Cross Section Detail

Scale : A1(1/10), A3(1/20)

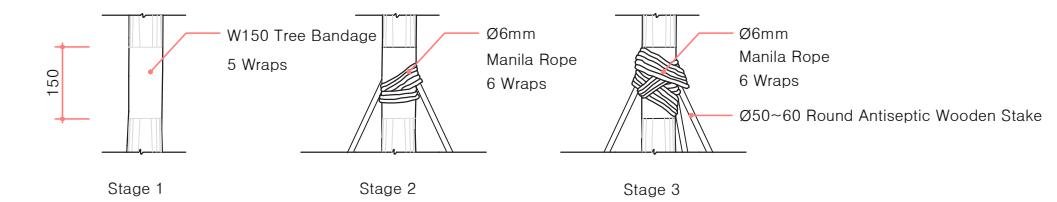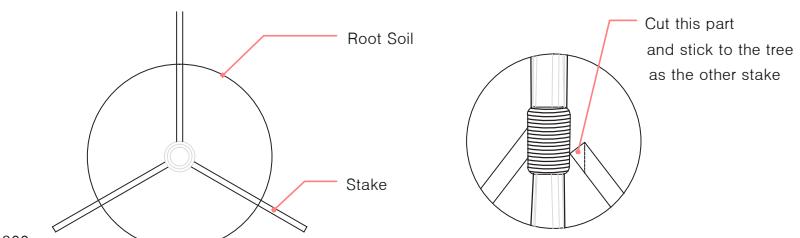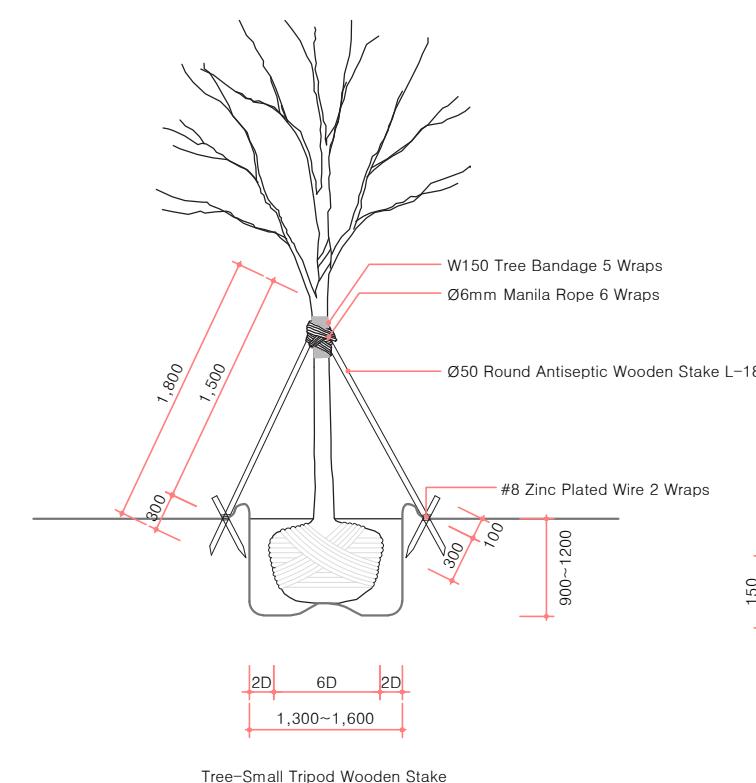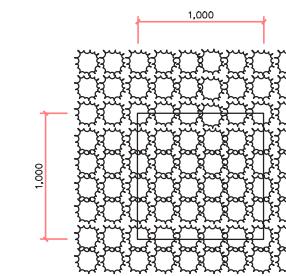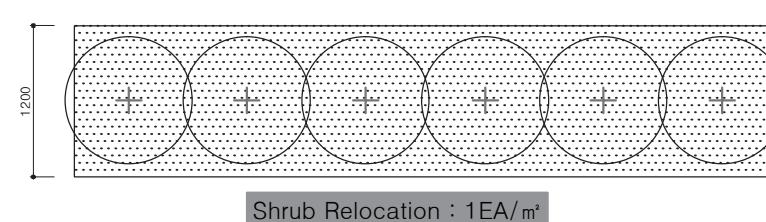

2 Planting Detail

Scale : A1(NONE), A3(NONE)

3 Staking Detail

Scale : A1(NONE), A3(NONE)

Project Name	Developer	Constructor	Scale	Design Date	Management			Drawing Name	No.
					Project Representative	Manager	Designer		
Gyeonggi Garden Renov. in SLC (Korean Garden in International Peace Gardens)	Gyeonggi-do	Geon Yeong ENC	A1: NONE A3: NONE	2020. 05.	S.J. Yang	Y.J. Seo	G.G. Lee	Planting and Paving Detail	L-101




This drawing is in conformance
with relevant engineering codes.

Anodized Signboard
1. Material : Duralumin
2. Instruction

Etch(the design on an anodized Duralumin plate.

NOTE : ① The final design adjusted with the manufacturer
and reviewed by the project supervisor
② Size may vary on demand
③ Foundations may vary at the project site
④ texts, fonts and other variables must be chosen
after consulting with the supervisor

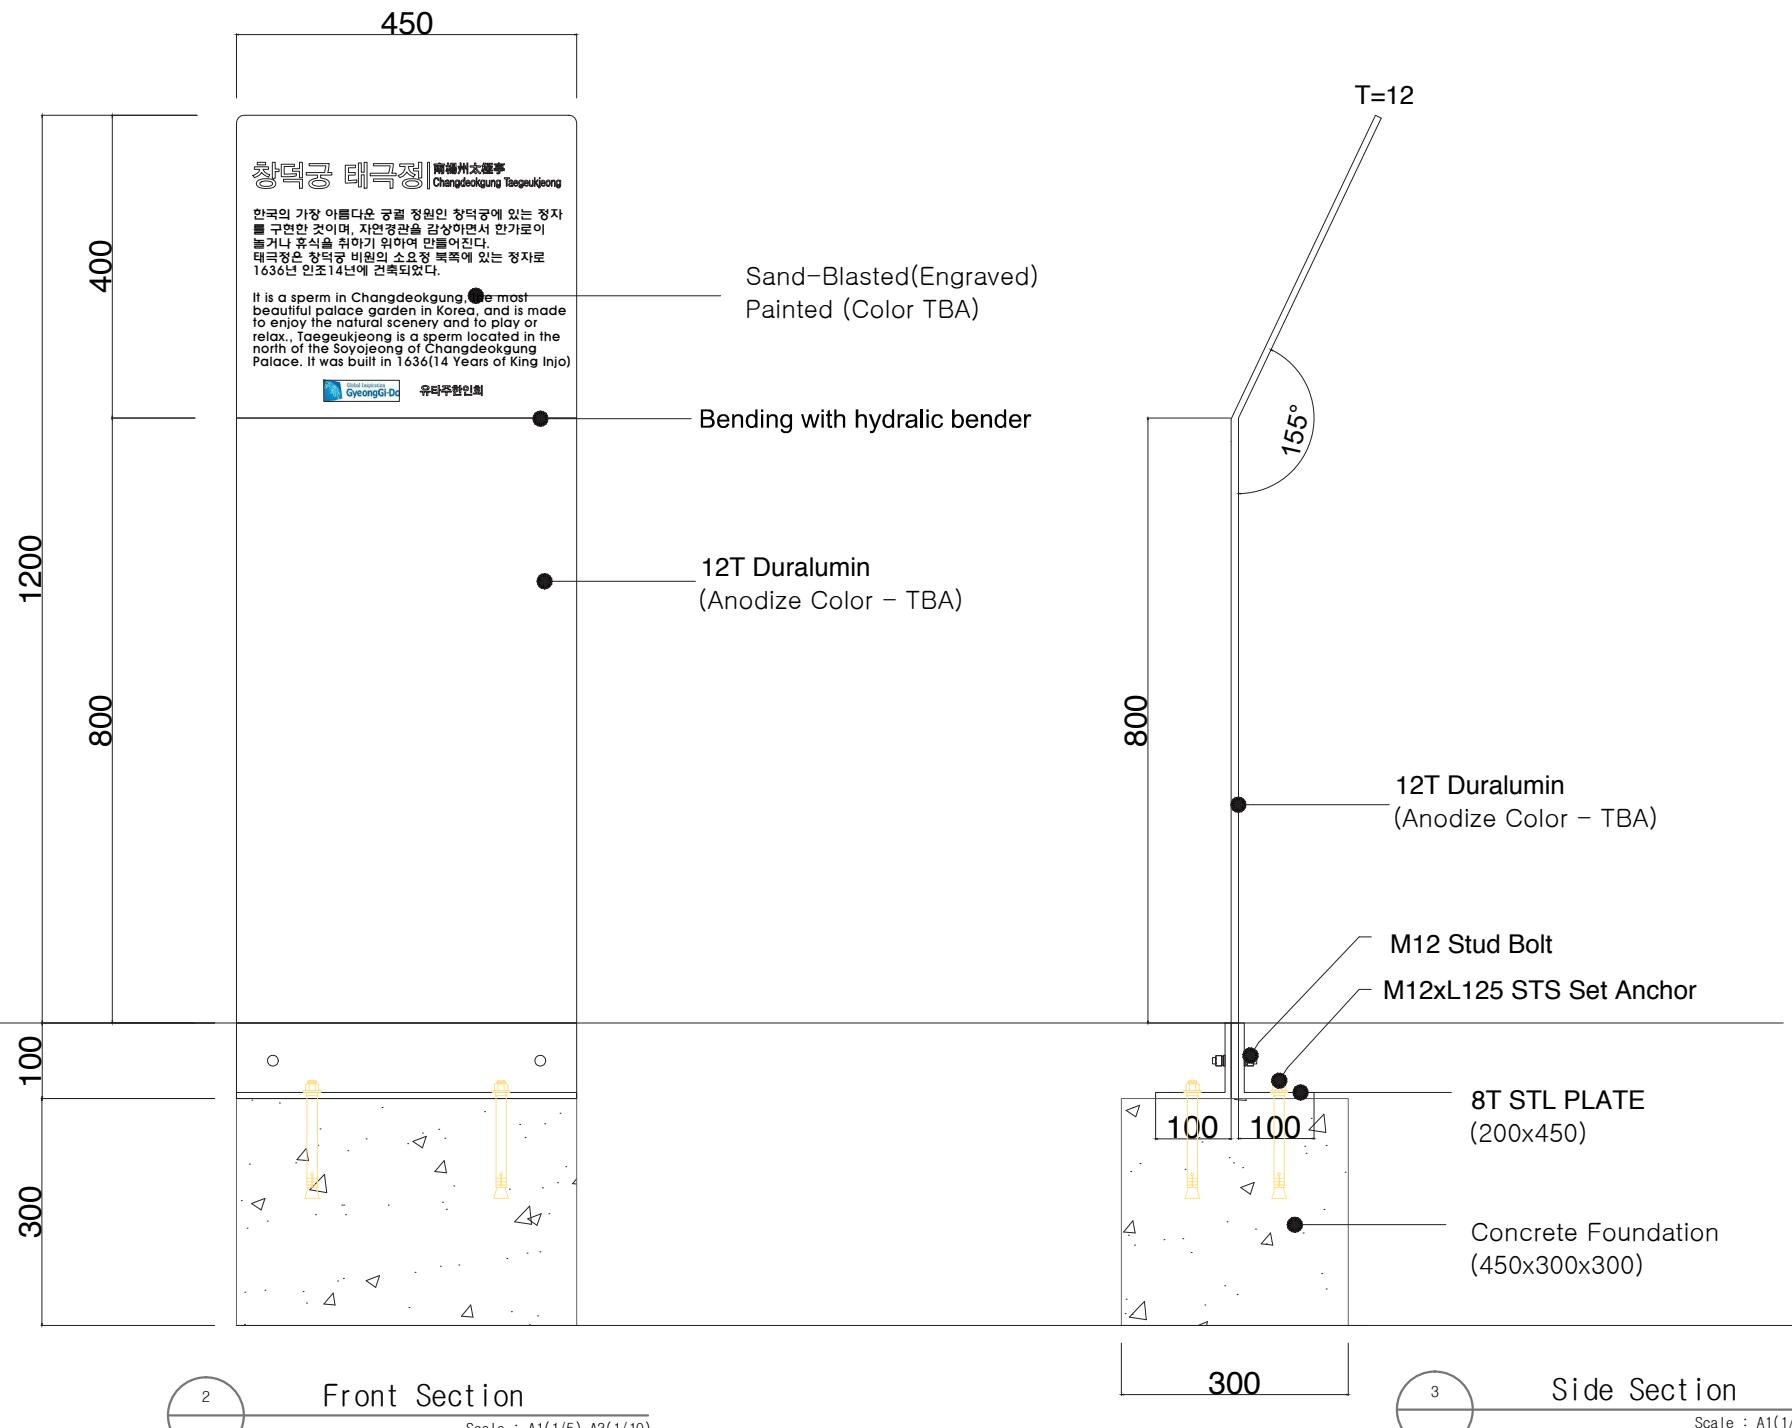

Rendering (Example)
Scale : NONE

Project Name	Developer	Constructor	Scale	Design Date	Management	Drawing Name	No.
				Project Representative	Manager	Designer	
Gyeonggi Garden Renov. in SLC (Korean Garden in International Peace Gardens)	Gyeonggi-do	Geon Yeong ENC	A1 : 1/5 A3 : 1/10	2020. 05.	S.J. Yang Y.J. Seo G.G. Lee		Signboard Detail L-102

창덕궁 태극정 | 南楊州太極亭 Changdeokgung Taegeukjeong

한국의 가장 아름다운 궁궐 정원인 창덕궁에 있는 정자를 구현한 것이며, 자연경관을 감상하면서 한가로이 놀거나 휴식을 취하기 위하여 만들어진다. 태극정은 창덕궁 비원의 소요정 북쪽에 있는 정자로 1636년 인조14년에 건축되었다.

It is a sperm in Changdeokgung, the most beautiful palace garden in Korea, and is made to enjoy the natural scenery and to play or relax., Taegeukjeong is a sperm located in the north of the Soyojeong of Changdeokgung Palace. It was built in 1636(14 Years of King Injo)



유타주한인회

불로문 | 不老門 Bullomun Gate

한 장의 큰 판석으로 만든 문으로 창덕궁의 불로문을 구현하였고, 이 문을 통과하면 만수무강과 불로장생한다고 전해진다.

This gate was made of one large stone is implemented in Changdeokgung Palace, and if it passes through this door, and it is said that it is long and healthy.



유타주한인회

Anodized Signboard

1. Material : Duralumin

2. Instruction

Etch the design on an anodized Duralumin plate.

NOTE : ① The final design adjusted with the manufacturer and reviewed by the project supervisor

② Size may vary on demand

③ Foundations may vary at the project site

④ texts, fonts and other variables must be chosen after consulting with the supervisor



This drawing is in conformance with relevant engineering codes.

민속그네 | 民俗鞦韆 Folk swing

큰 나뭇가지나 두 기둥위에 나무를 가로질러 두 줄을 맨 뒤, 줄 아래에 발판을 걸쳐놓고 거기에 올라 앉거나 서서 몸을 앞뒤로 움직여 날개 하는 여자들의 대표적인 민속놀이시설

A typical folk play facility for women who cross a tree on a large branch or two pillars, and then stand on a footstool under a row and sit on it or stand and move their bodies back and forth



유타주한인회

아미산굴뚝 | 景福宮嶽壠山一 Gyeongbokgung Amisan Chimney

궁궐의 굴뚝 중 가장 아름다운 굴뚝으로, 경복궁 교태전 후원에 있는 아미산 굴뚝을 구현하였고, 모양이 세련되고 장식도 아름다워 정원의 경관로서의 기능을 한다.

It is the most beautiful chimney of the palace, and it implements the Amisan chimney in the back garden of the Gyeongbok Palace gyotaejeon . The shape is sophisticated and the decoration is beautiful, so it functions as a garden ornament.



유타주한인회

장독대 | 壺臺 Jangdokdae

항아리 등을 올려 놓게 만든 낮은 축대를 말하며, 주부가 주로 이용하는 시설로 부엌에서 가까운 곳에 설치하였고, 장독을 올려 놓는 용도 외에 주부들의 기원 장소로 사용되기도 한다.

It is a low shaft that makes a jar stand, etc., and it is installed near the kitchen as a facility mainly used by housewives. It is also used as a facility mainly used by housewives. It is also used as a place of origin for housewives in addition to the purpose of putting the jar.




유타주한인회


Project Name	Developer	Constructor	Scale	Design Date	Management			Drawing Name	No.
					Project Representative	Manager	Designer		
Gyeonggi Garden Renov. in SLC (Korean Garden in International Peace Gardens)	Gyeonggi-do	Geon Yeong ENC	A1 : none A3 : none	2020. 05.	S.J. Yang	Y.J. Seo	G.G. Lee	Signboard Detail	L-103




This drawing is in conformance
with relevant engineering codes.

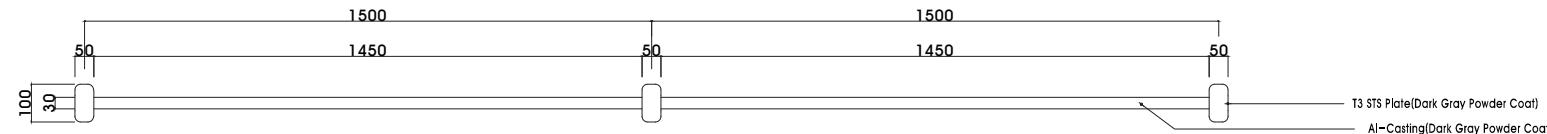


1 Floor Plan
Scale : A1(1/10), A3(1/20)

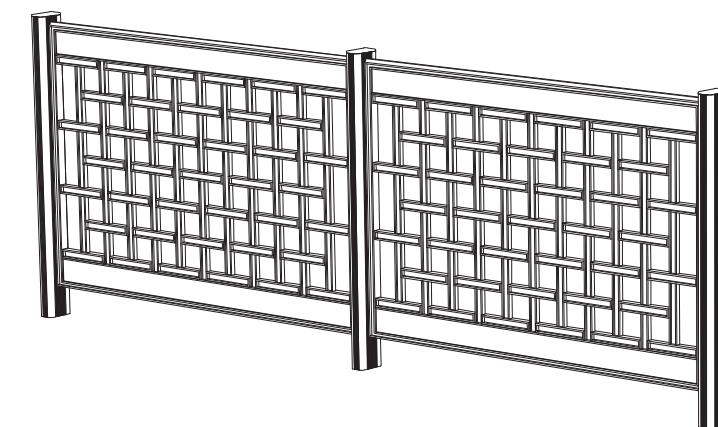


5 Perspective View
Scale : NONE

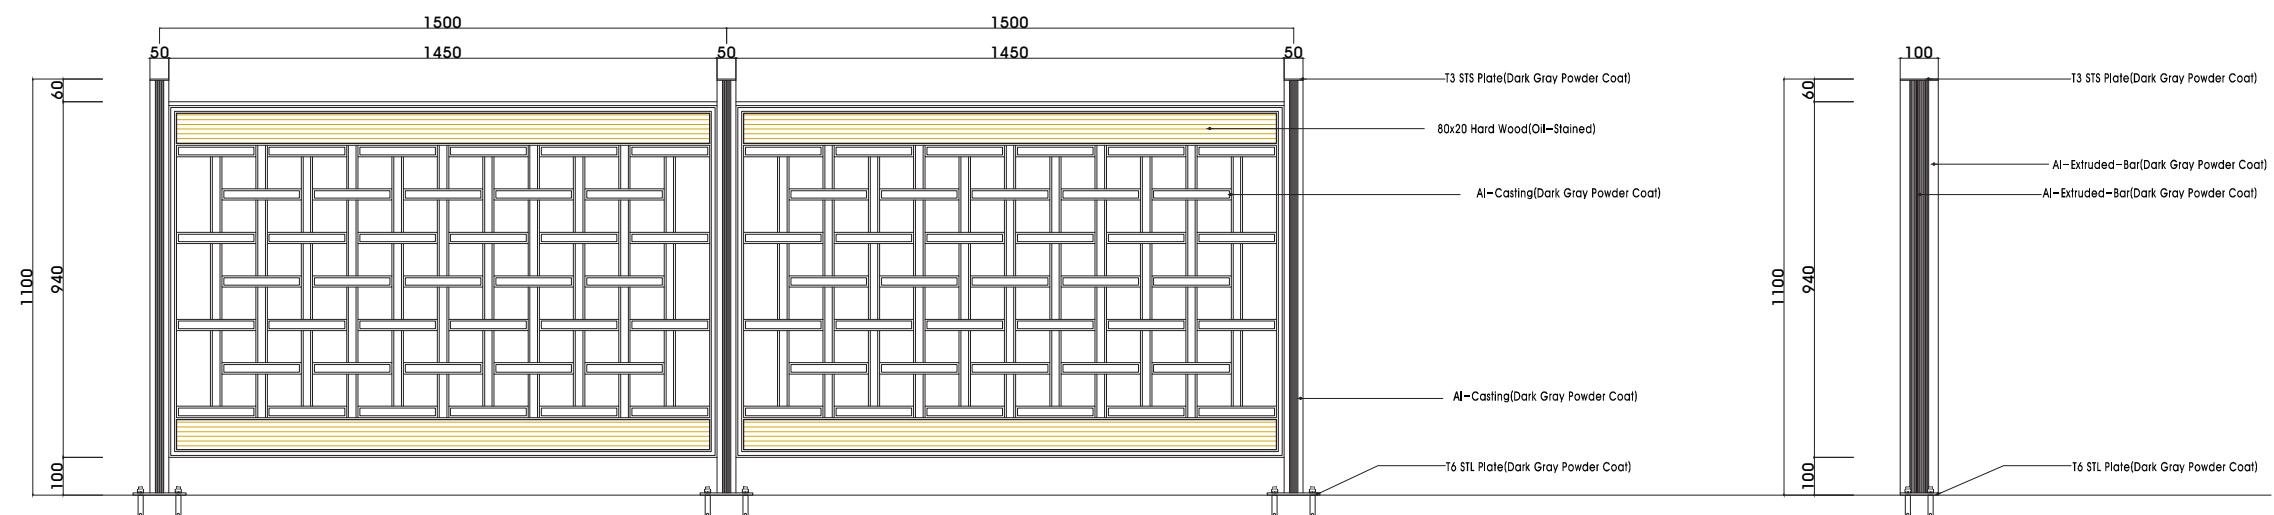



2 Standing View
Scale : A1(1/10), A3(1/20)

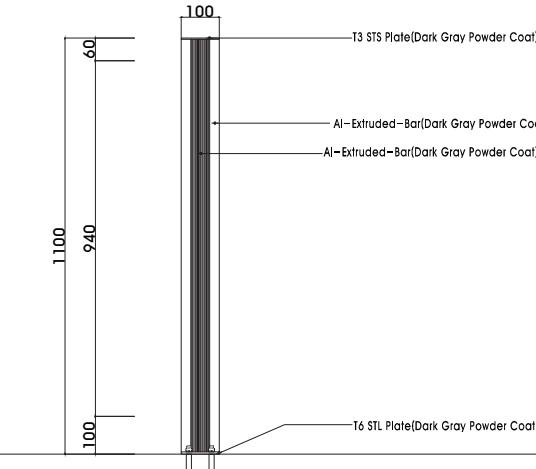


3 Side View
Scale : A1(1/10), A3(1/20)

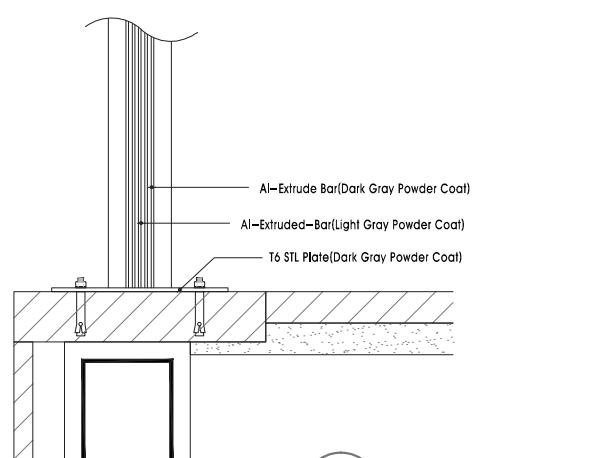

4 Section Detail
Scale : NONE

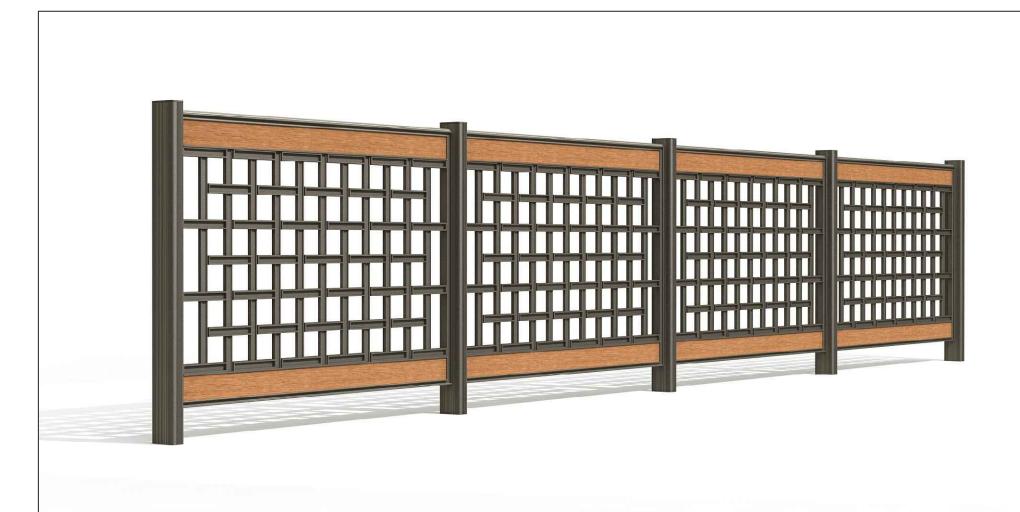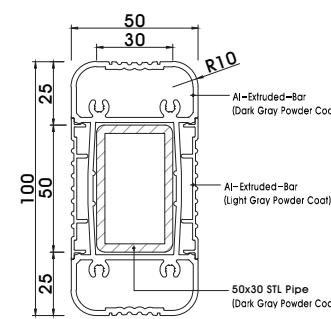


Project Name	Developer	Constructor	Scale	Design Date	Management			Drawing Name	No.
					Project Representative	Manager	Designer		
Gyeonggi Garden Renov. in SLC (Korean Garden in International Peace Gardens)	Gyeonggi-do	Geon Yeong ENC	A1 : 1/10 A3 : 1/20	2020. 05.	S.J. Yang	Y.J. Seo	G.G. Lee	Trad. Handrail Detail	L-104

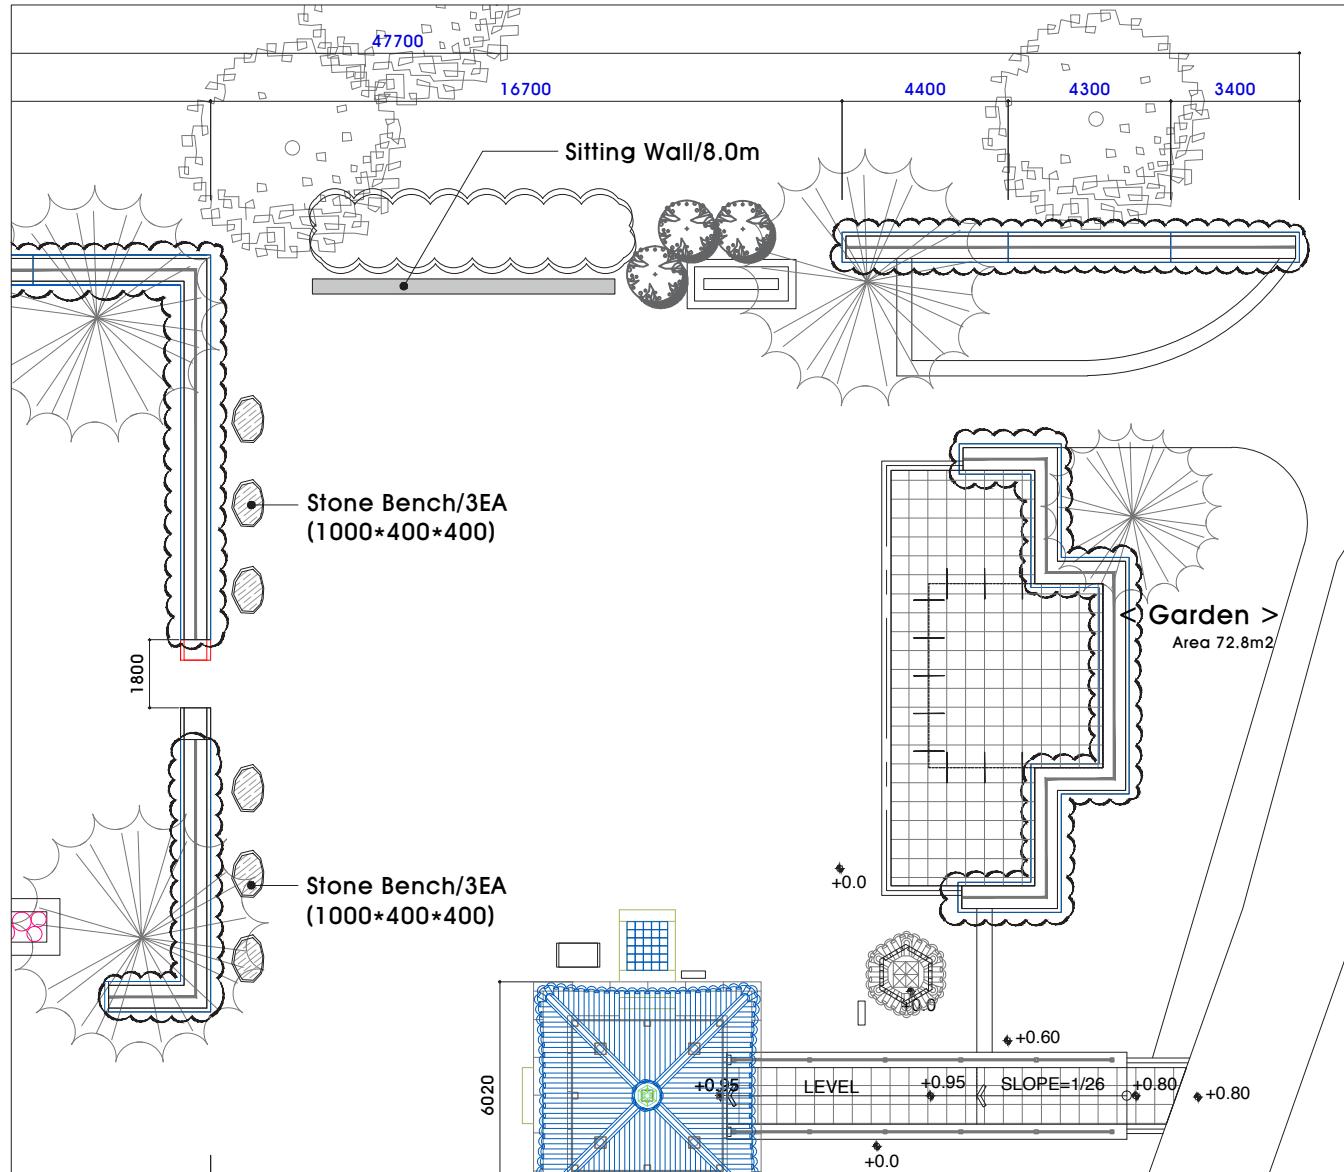

Layout

Scale : A1(1/100), A3(1/200)

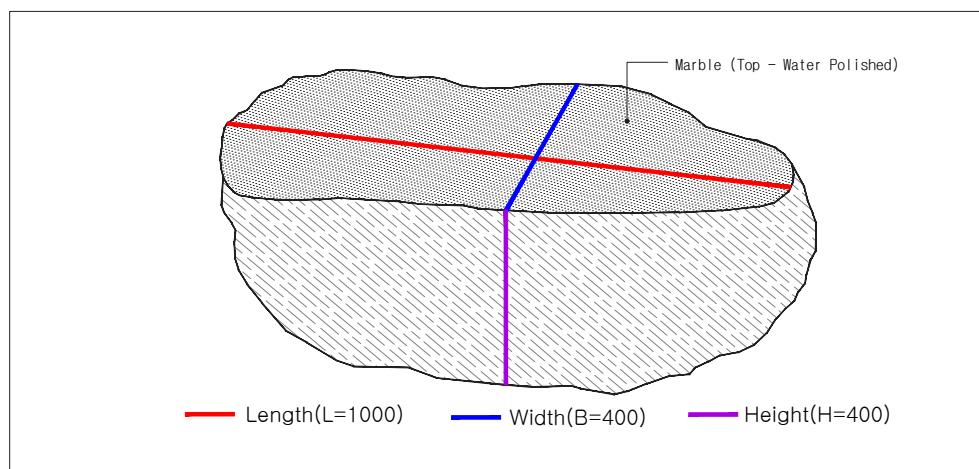


Stone Bench Detail

Scale : A1(1/10), A3(1/20)




This drawing is in conformance with relevant engineering codes.

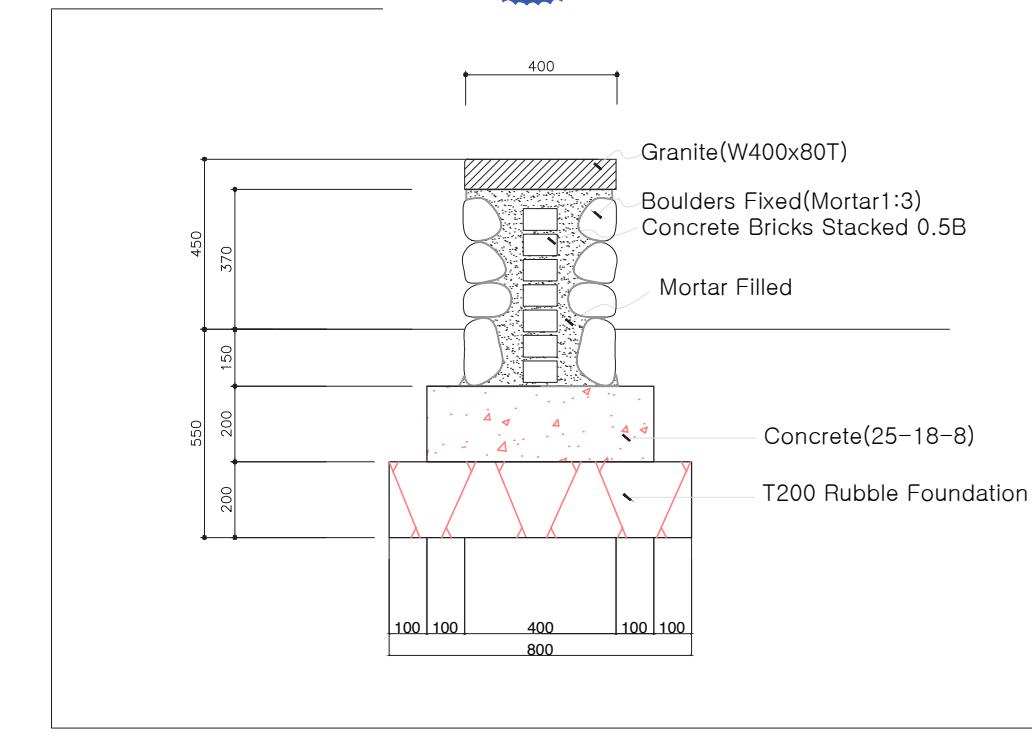

3 Sitting Wall Cross Section

Scale : A1(1/10), A3(1/20)

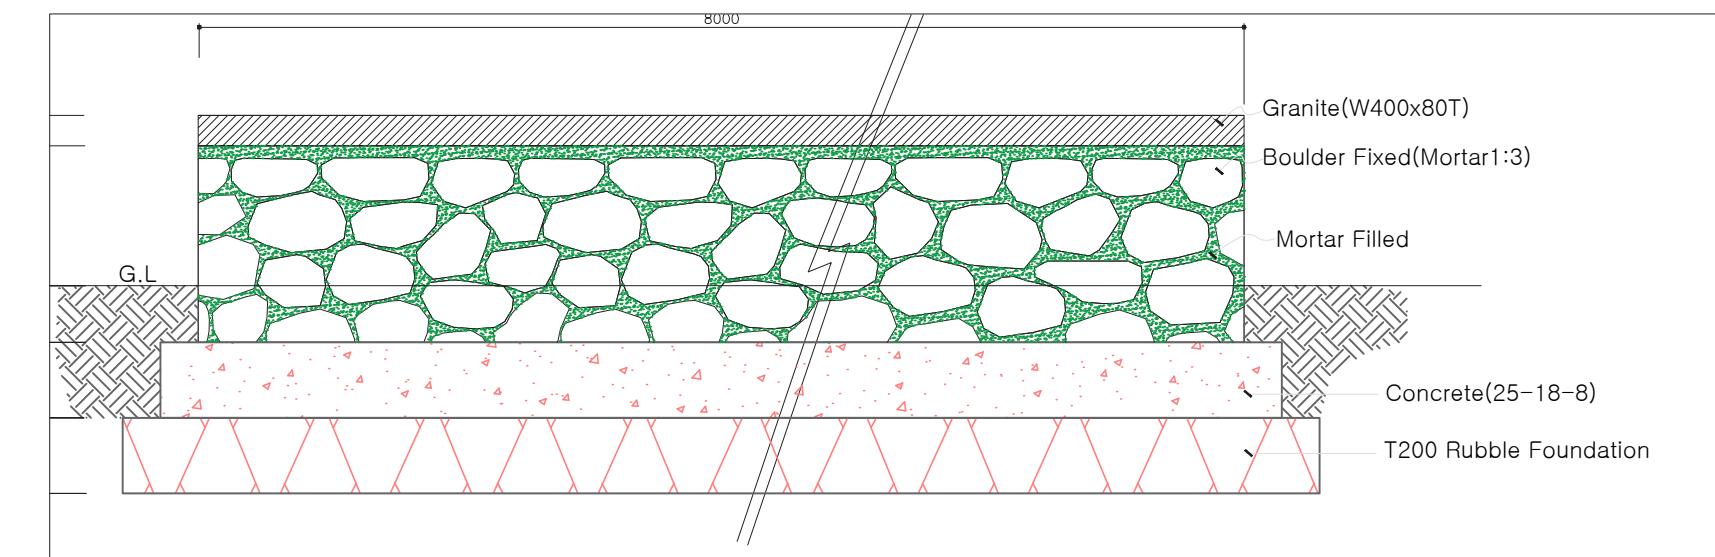

4 Sitting Wall Front View

Scale : A1(1/10), A3(1/20)

Project Name	Developer	Constructor	Scale	Design Date	Management			Drawing Name	No.
					Project Representative	Manager	Designer		
Gyeonggi Garden Renov. in SLC (Korean Garden in International Peace Gardens)	Gyeonggi-do	Geon Yeong ENC	A1 : 1/10,100 A3 : 1/20,200	2020. 05.	S.J. Yang	Y.J. Seo	G.G. Lee	Stone Bench/Sitting Wall Detail	L-105




This drawing is in conformance
with relevant engineering codes.

Taegeukjeong (1)

□ NOTE

- The site must be thoroughly inspected before construction to make sure nothing has changed after the inspection during the project design stage. If any modification is required, it must be approved by the supervisor.
- If wooded material is not specified in the drawing, use Douglas Fir.

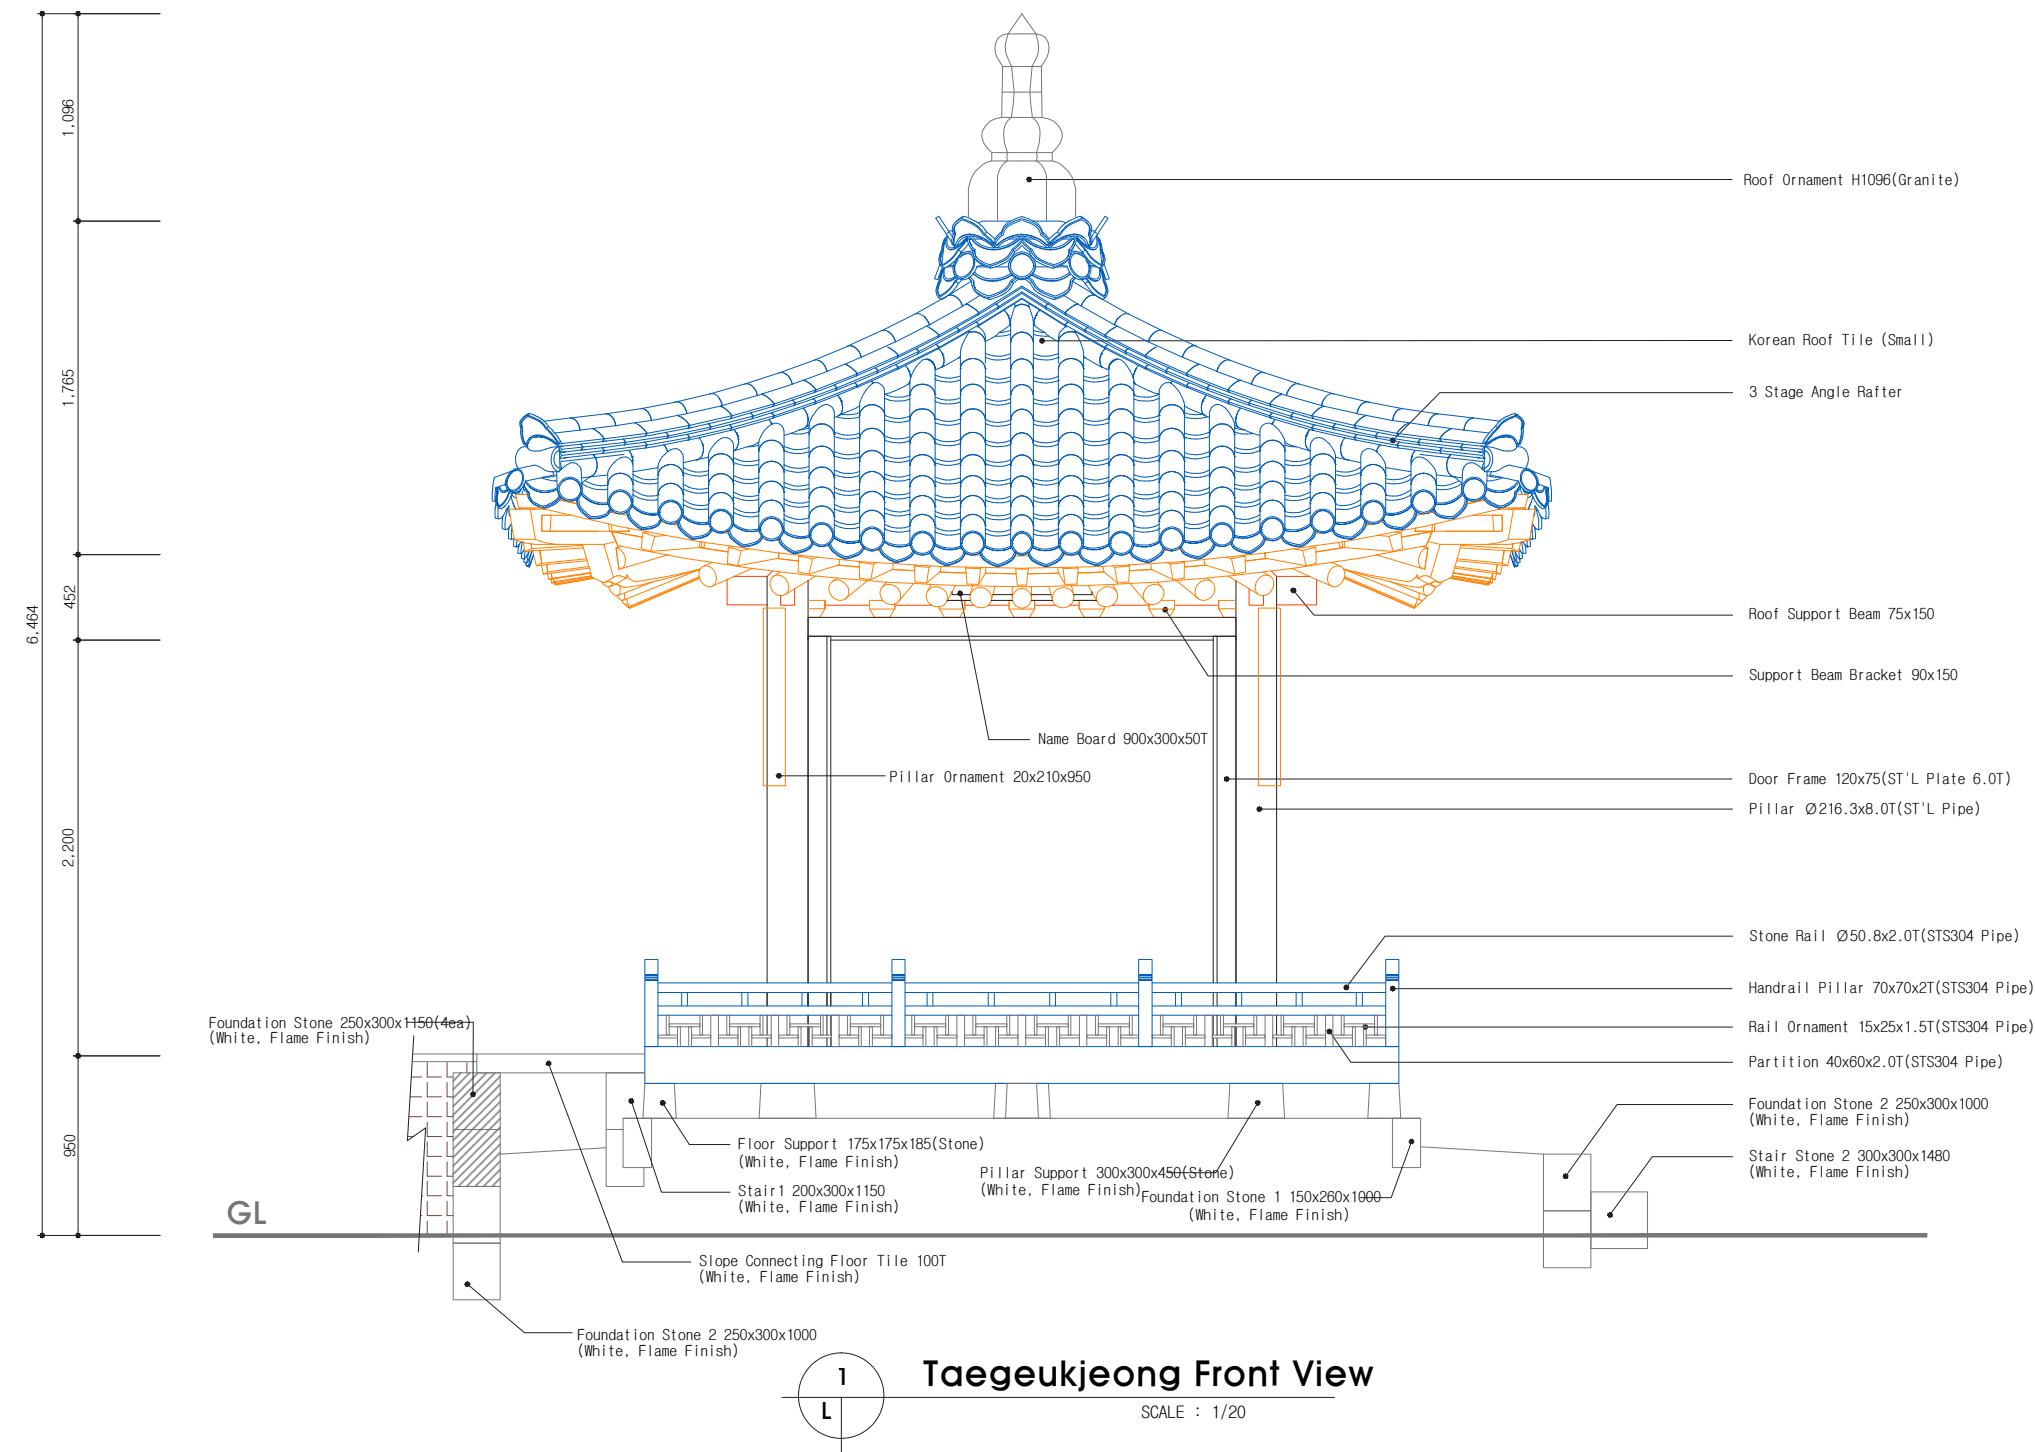

Project Name	Developer	Constructor	Scale	Design Date	Management			Drawing Name	No.
					Project Representative	Manager	Designer		
Gyeonggi Garden Renov. in SLC (Korean Garden in International Peace Gardens)	 Gyeonggi-do	 Geon Yeong ENC	A1 : 1/20 A3 : 1/40	2020. 05.	S.J. Yang	Y.J. Seo	G.G. Lee	Taegeukjeong(1)	L-201




This drawing is in conformance
with relevant engineering codes.

Taegeukjeong (2)


※ NOTE

- The site must be thoroughly inspected before construction to make sure nothing has changed after the inspection during the project design stage. If any modification is required, it must be approved by the supervisor.
- If wood material is not specified in the drawing, use Douglas Fir.

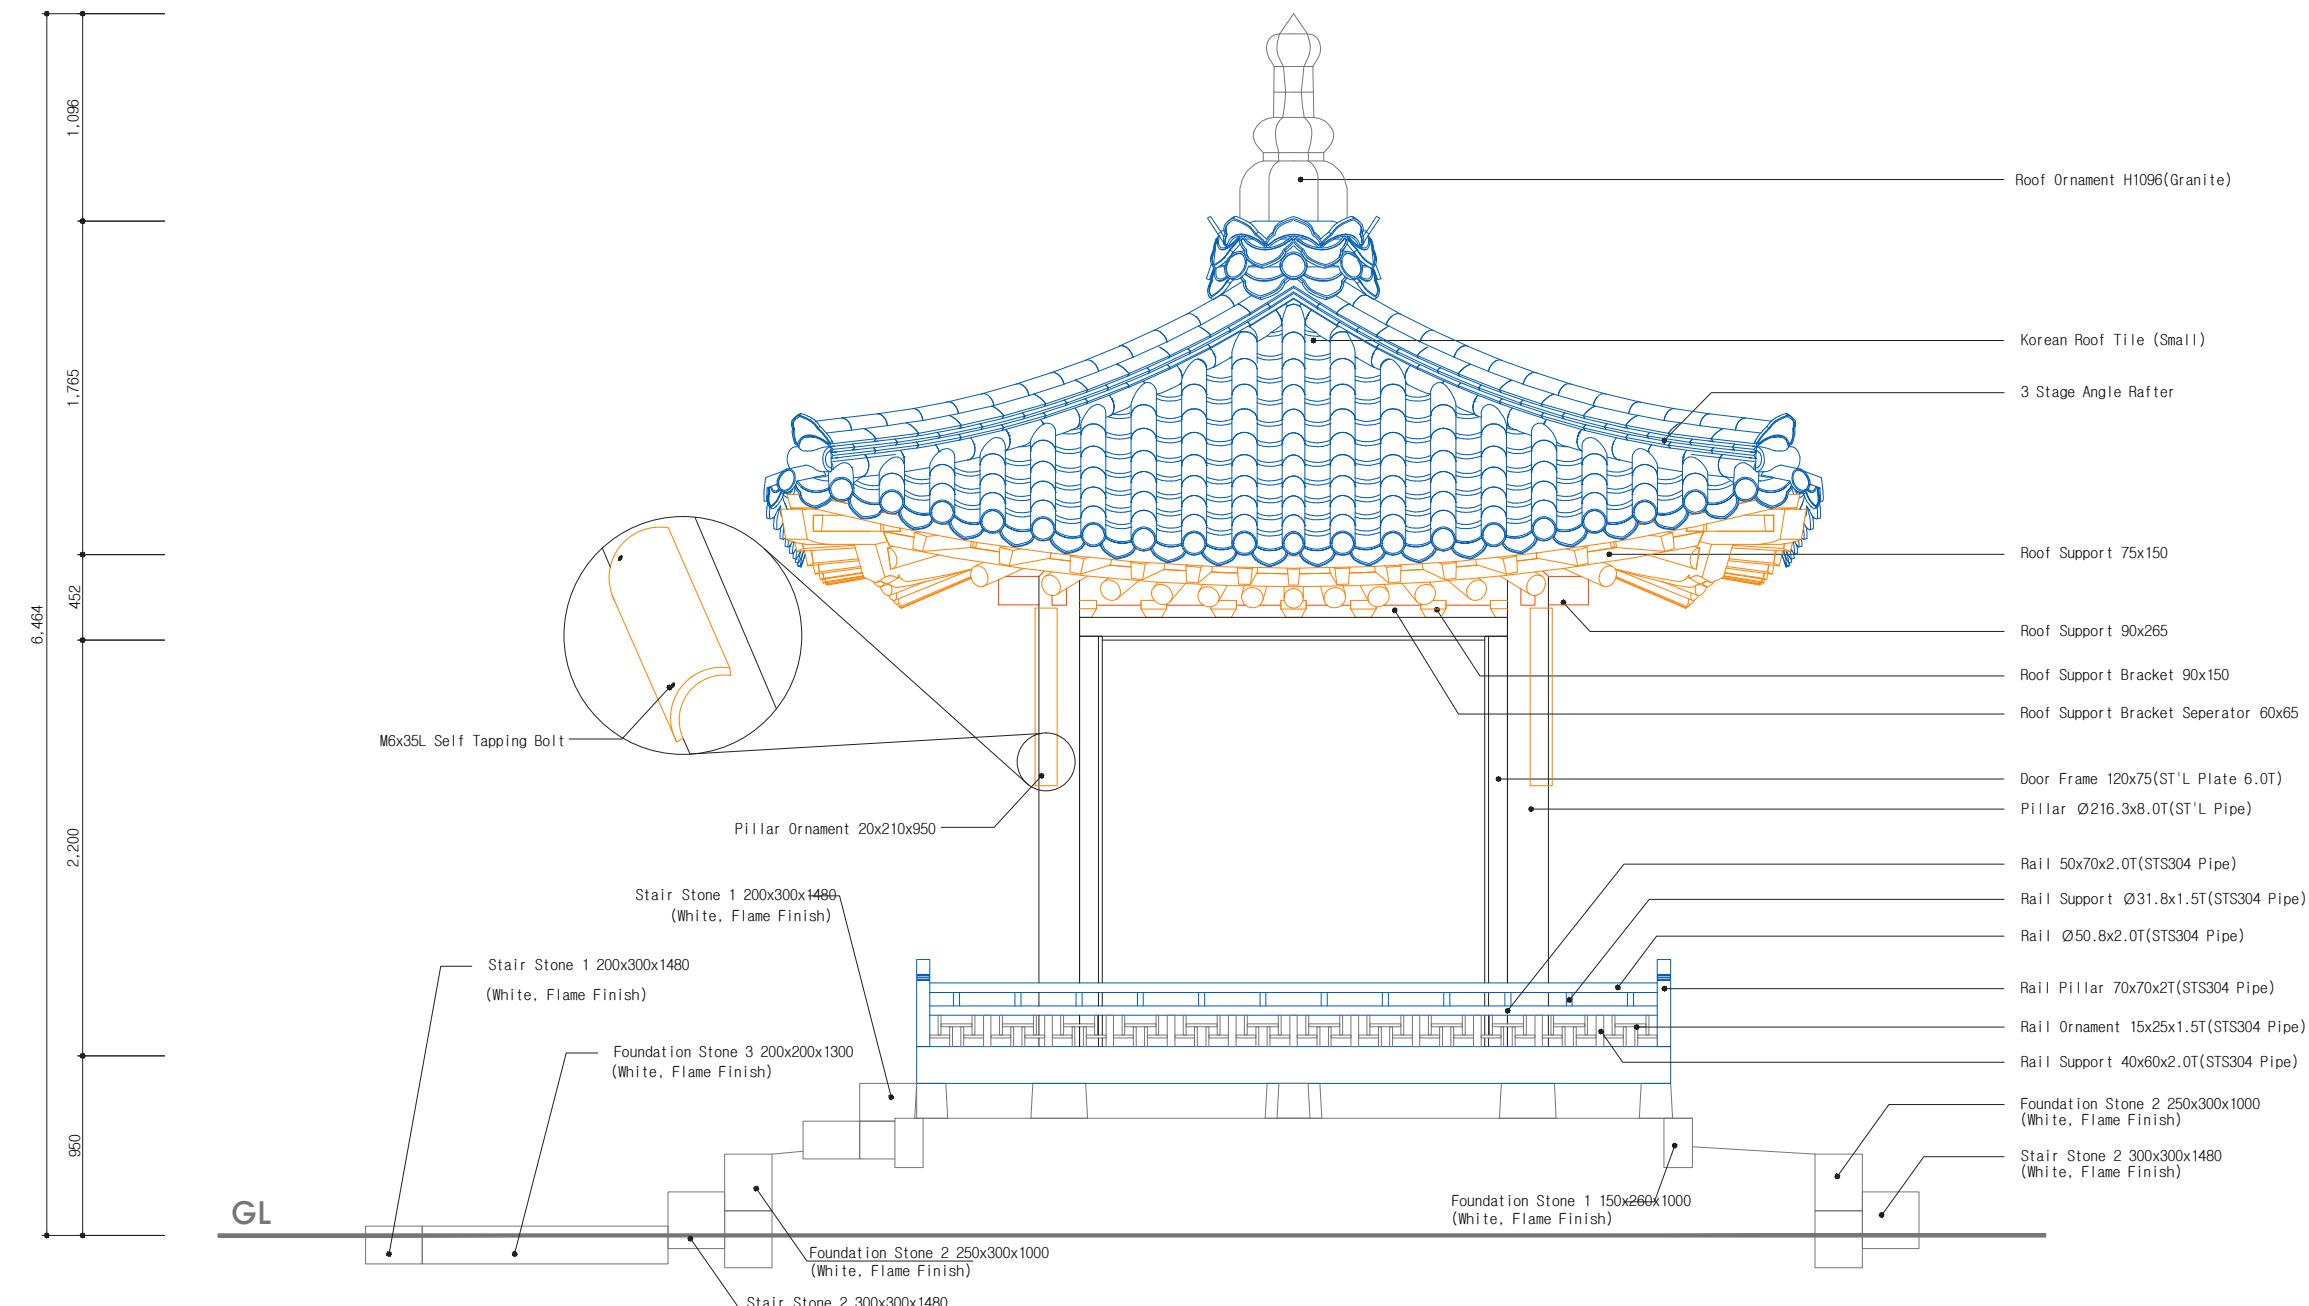

Taegeukjeong Right View

SCALE : 1/20

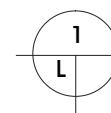

Project Name	Developer	Constructor	Scale	Design Date	Management			Drawing Name	No.
					Project Representative	Manager	Designer		
Gyeonggi Garden Renov. in SLC (Korean Garden in International Peace Gardens)	Gyeonggi-do	Geon Yeong ENC	A1 : 1/20 A3 : 1/40	2020. 05.	S.J. Yang	Y.J. Seo	G.G. Lee	Taegeukjeong 2	L-202




This drawing is in conformance
with relevant engineering codes.

Taegeukjeong (3)


※ NOTE

- The site must be thoroughly inspected before construction to make sure nothing has changed after the inspection during the project design stage. If any modification is required, it must be approved by the supervisor.
- If wood material is not specified in the drawing, use Douglas Fir.

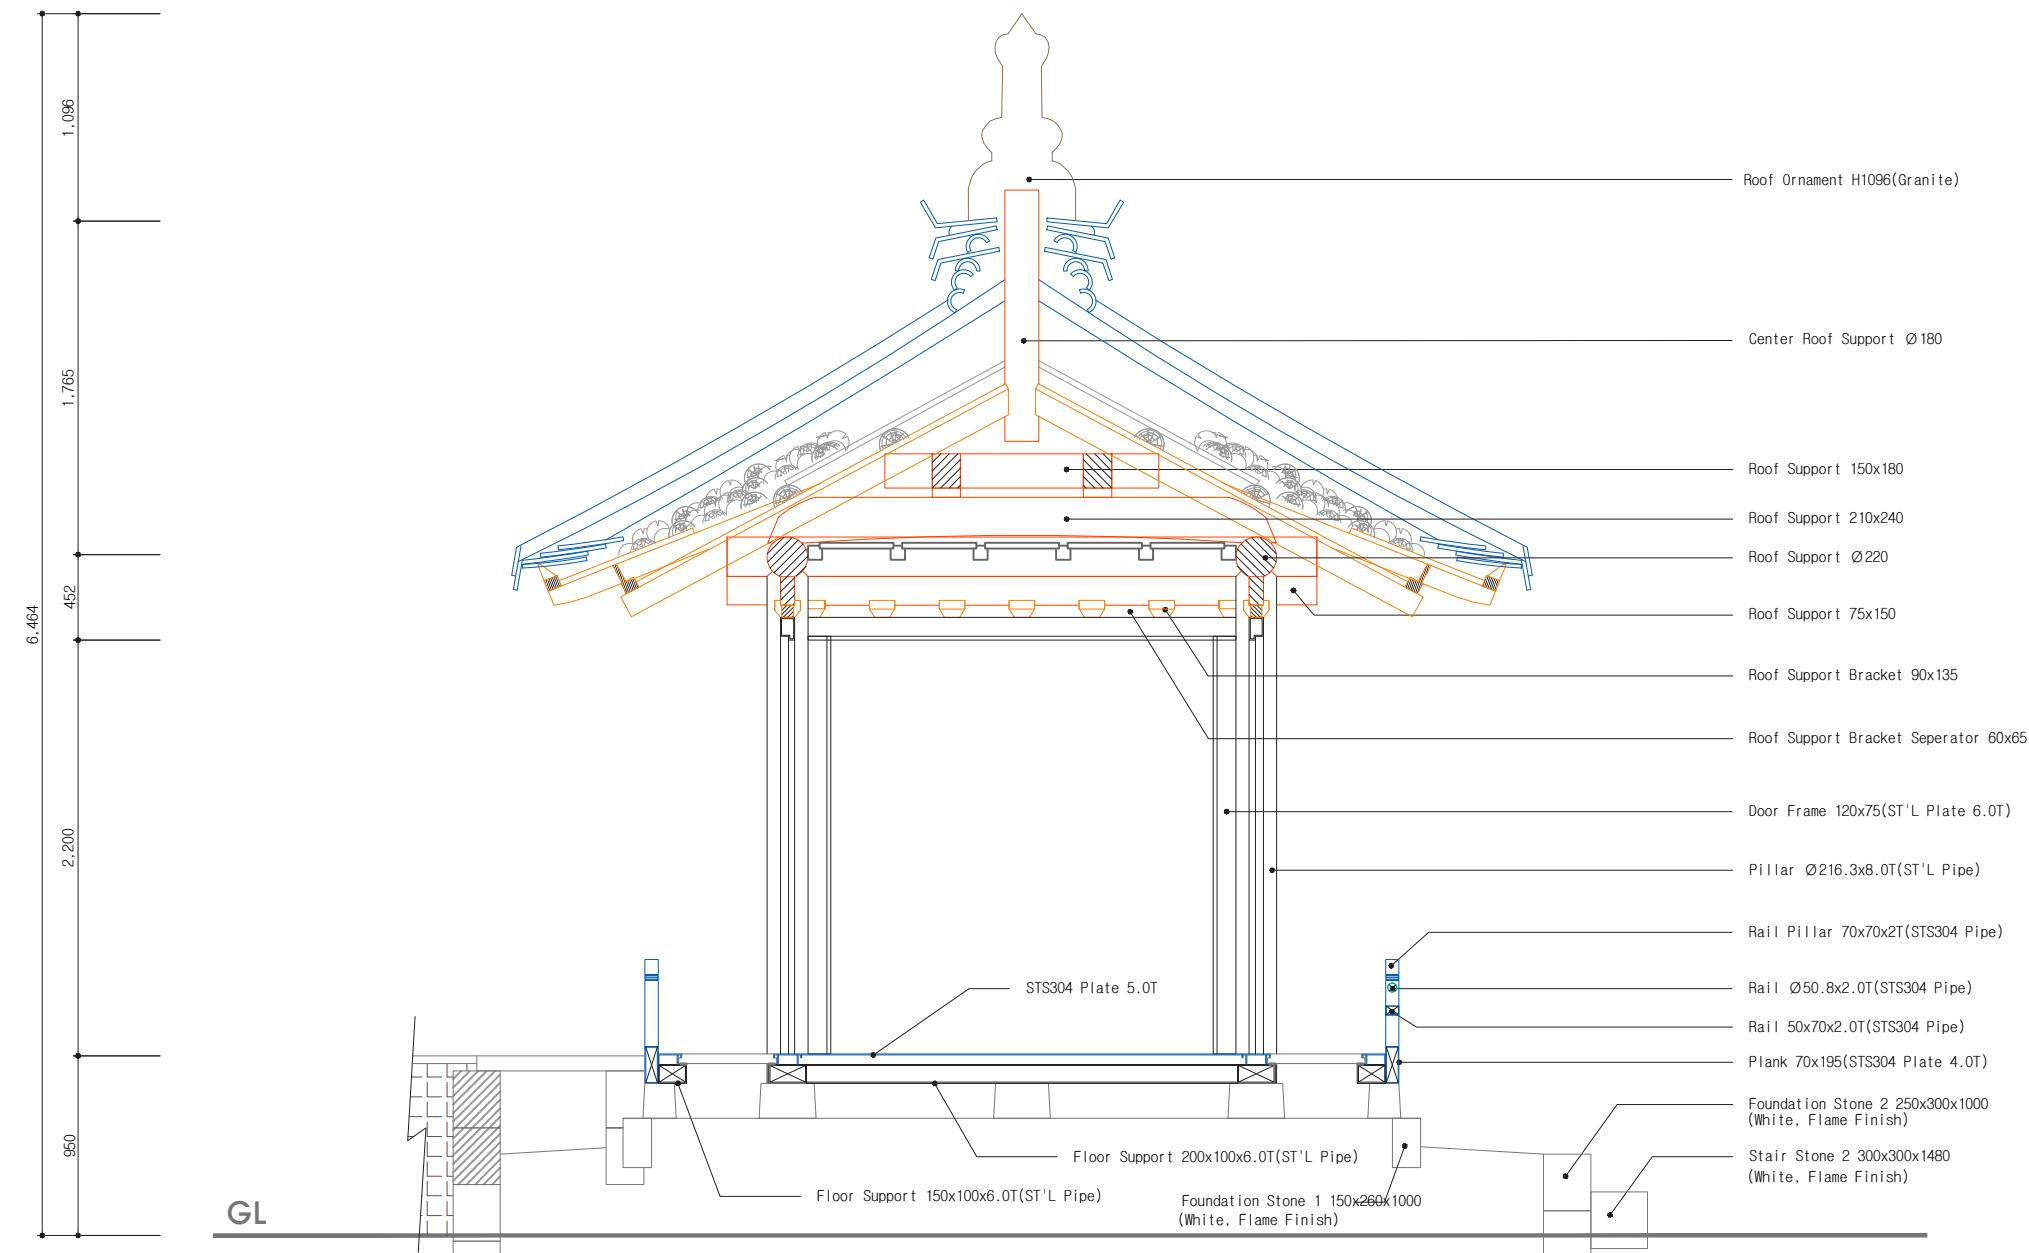

Taegeukjeong Cross Section (1)

SCALE : 1/20

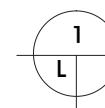

Project Name	Developer	Constructor	Scale	Design Date	Management			Drawing Name	No.
					Project Representative	Manager	Designer		
Gyeonggi Garden Renov. in SLC (Korean Garden in International Peace Gardens)	Gyeonggi-do	Geon Yeong ENC	A1 : 1/20 A3 : 1/40	2020. 05.	S.J. Yang	Y.J. Seo	G.G. Lee	Taegeukjeong 3	L-203




This drawing is in conformance
with relevant engineering codes.


Taegeukjeong (4)

※ NOTE

- The site must be thoroughly inspected before construction to make sure nothing has changed after the inspection during the project design stage. If any modification is required, it must be approved by the supervisor.
- If wood material is not specified in the drawing, use Douglas Fir.

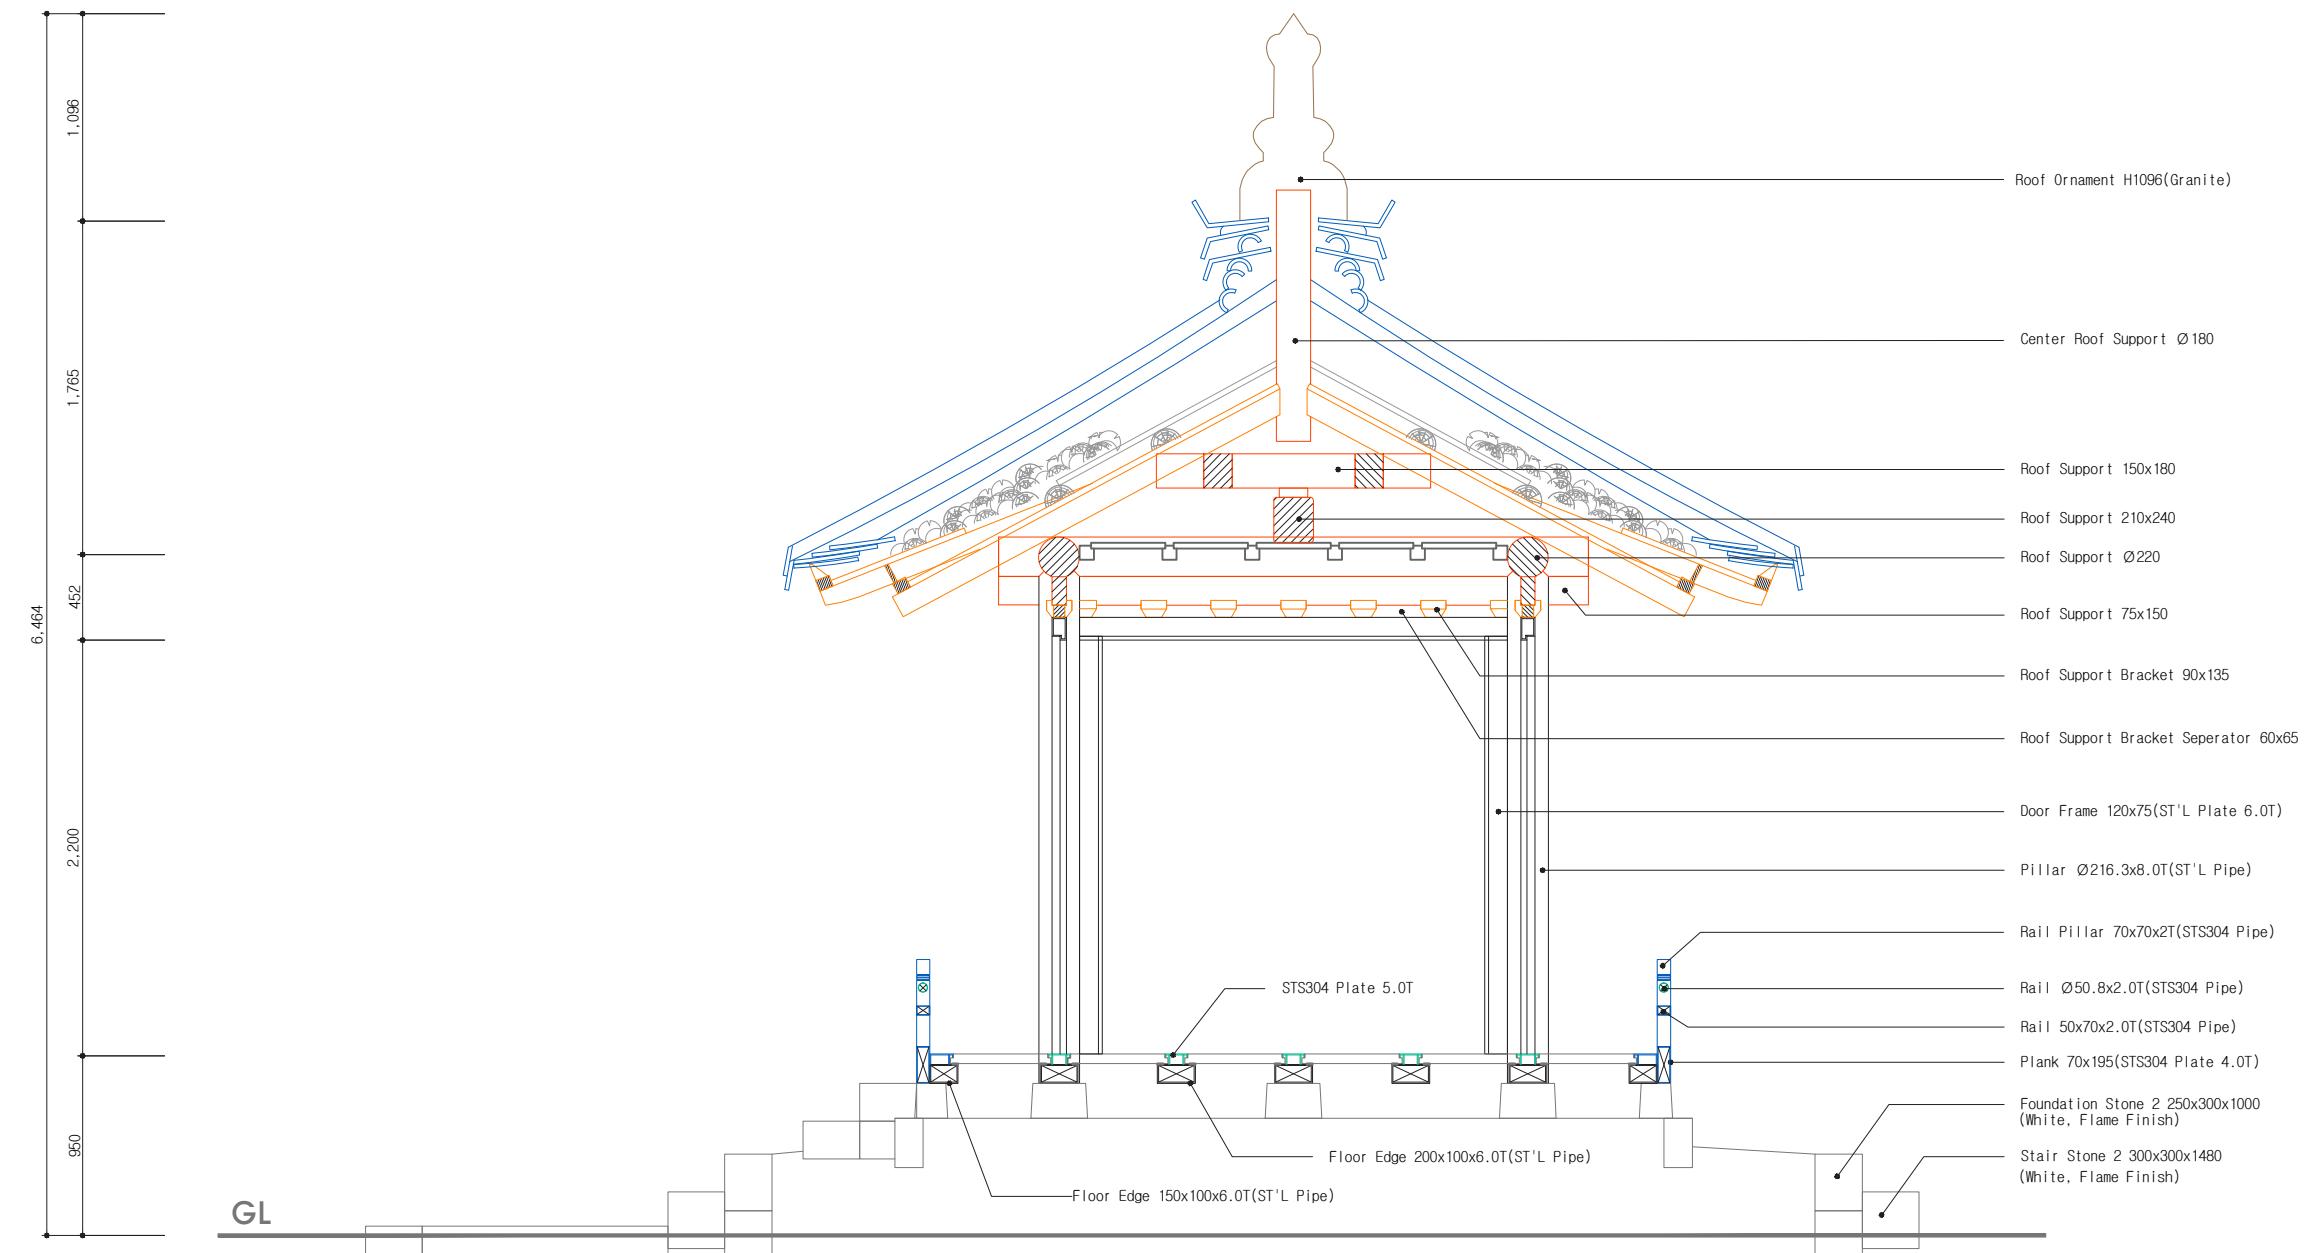

Taegeukjeong Cross Section (2)

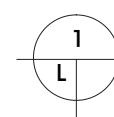





SCALE : 1/20

Project Name	Developer	Constructor	Scale	Design Date	Management			Drawing Name	No.
					Project Representative	Manager	Designer		
Gyeonggi Garden Renov. in SLC (Korean Garden in International Peace Gardens)	Gyeonggi-do	Geon Yeong ENC	A1 : 1/20 A3 : 1/40	2020. 05.	S.J. Yang	Y.J. Seo	G.G. Lee	Taegeukjeong 4	L-204



This drawing is in conformance
with relevant engineering codes.

Taegeukjeong (5)

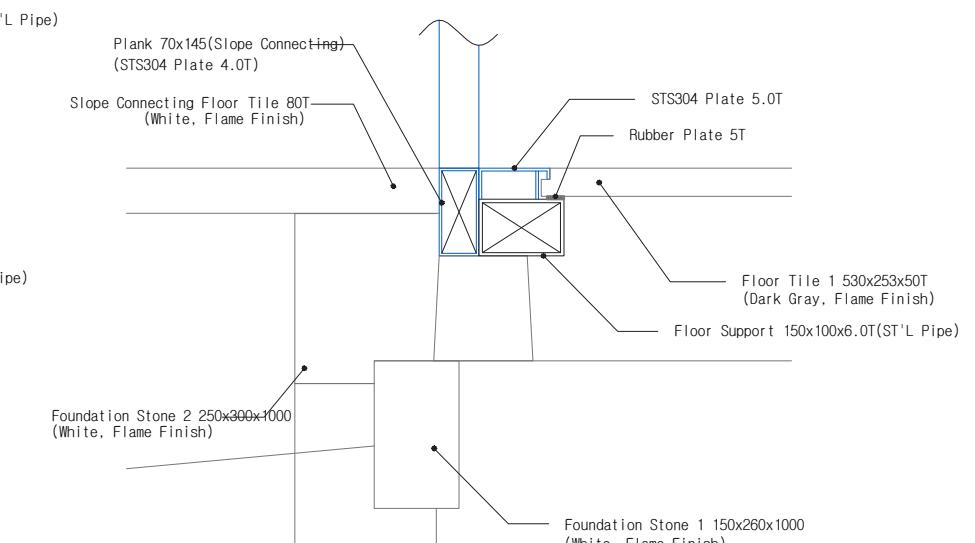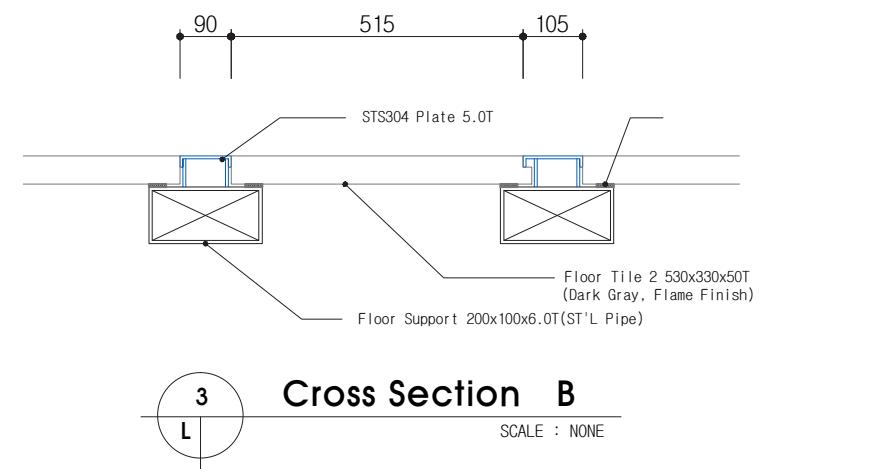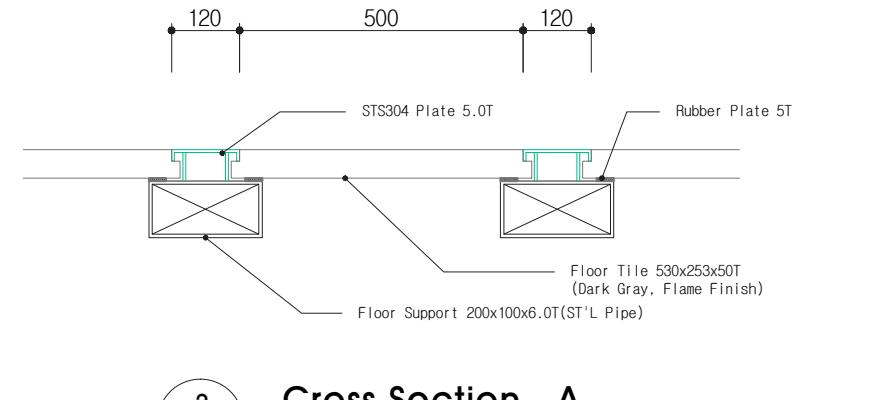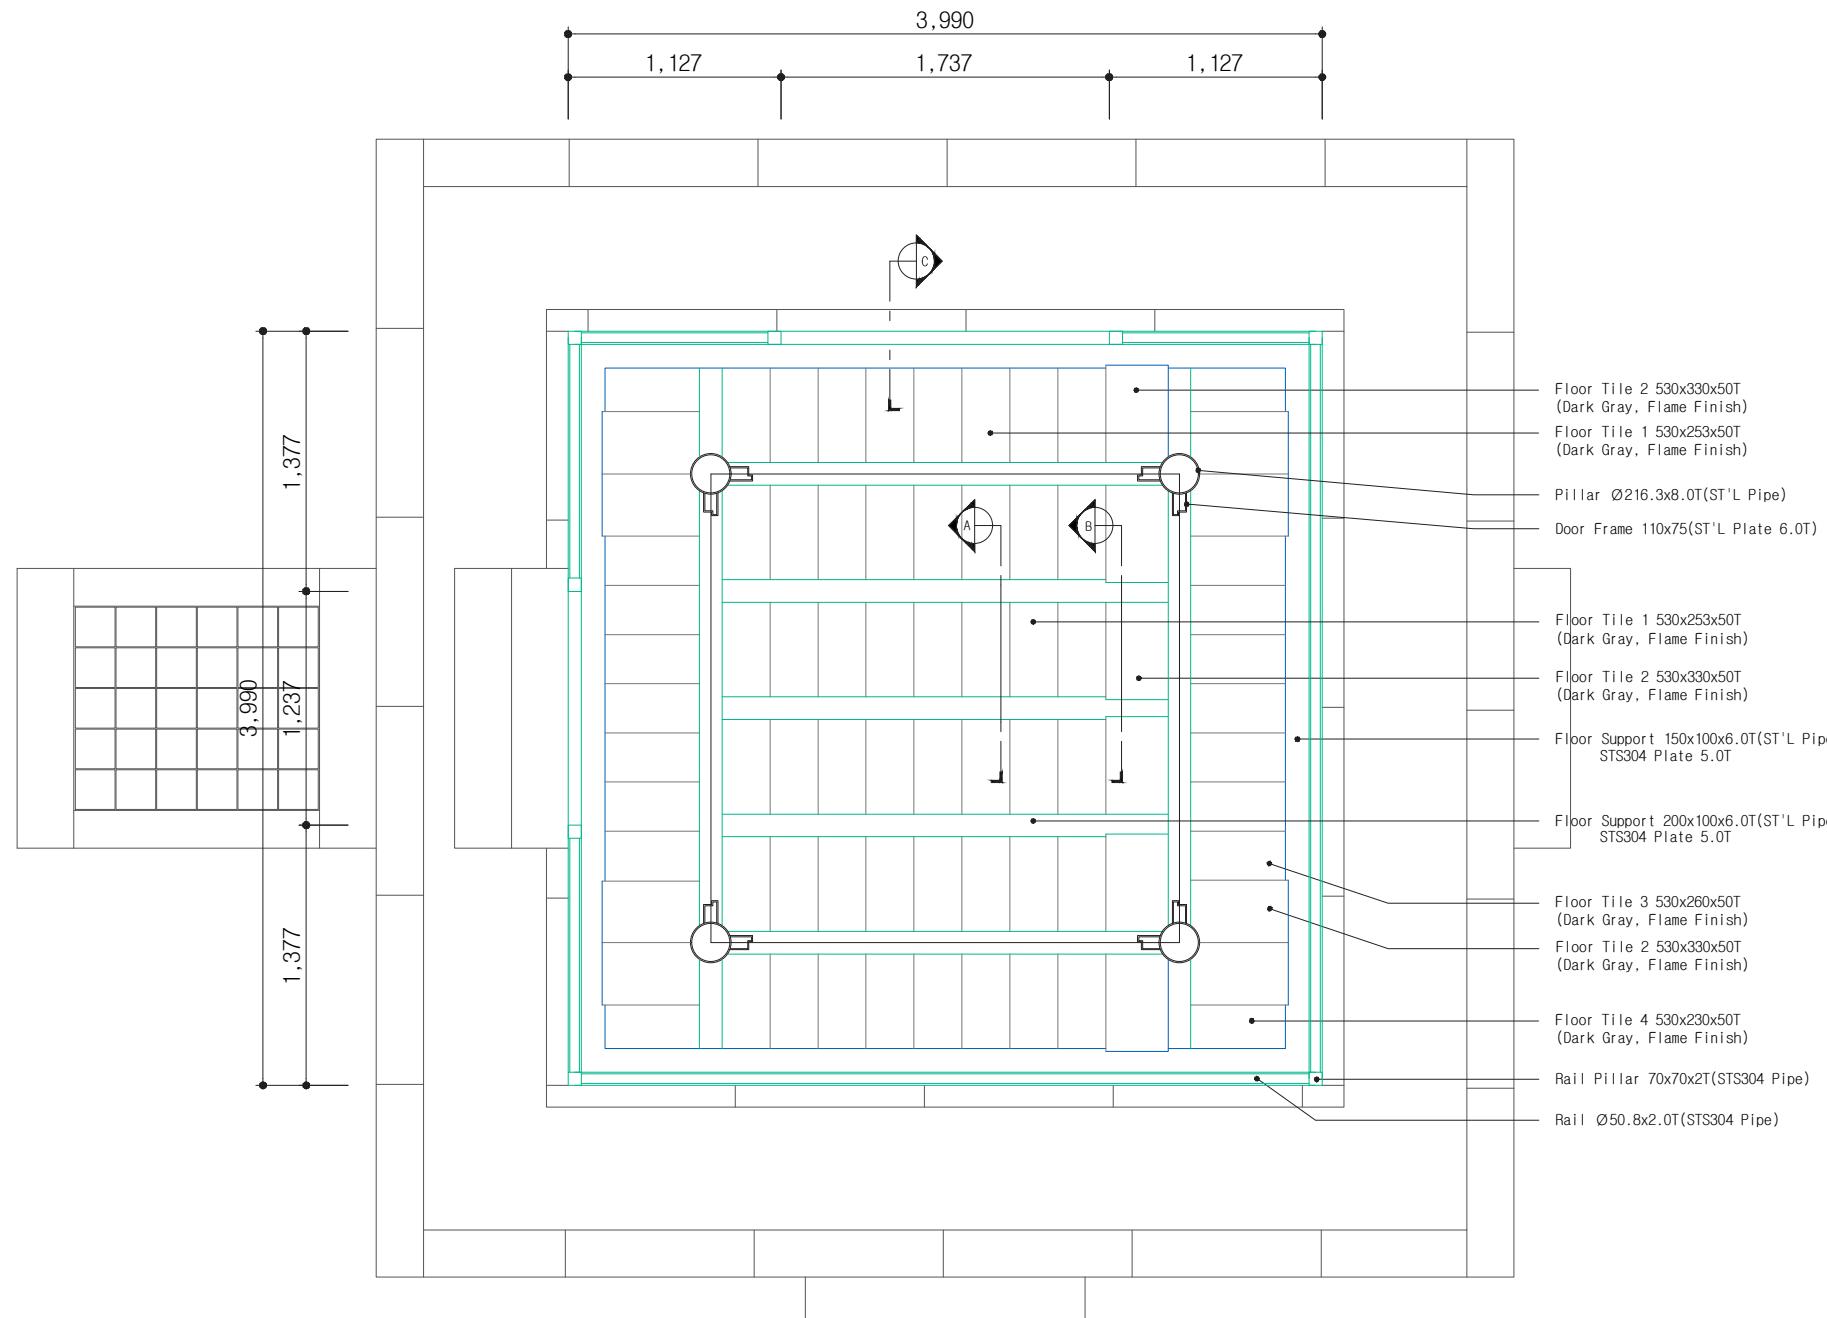

Project Name	Developer	Constructor	Scale	Design Date	Management			Drawing Name	No.
					Project Representative	Manager	Designer		
Gyeonggi Garden Renov. in SLC (Korean Garden in International Peace Gardens)	Gyeonggi-do	Geon Yeong ENC	A1 : 1/20 A3 : 1/40	2020. 05.	S.J. Yang	Y.J. Seo	G.G. Lee	Taegeukjeong 5	L-205





This drawing is in conformance
with relevant engineering codes.

Taegeukjeong (6)

※ NOTE

- The site must be thoroughly inspected before construction to make sure nothing has changed after the inspection during the project design stage. If any modification is required, it must be approved by the supervisor.
- If wood material is not specified in the drawing, use Douglas Fir.

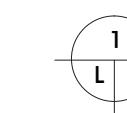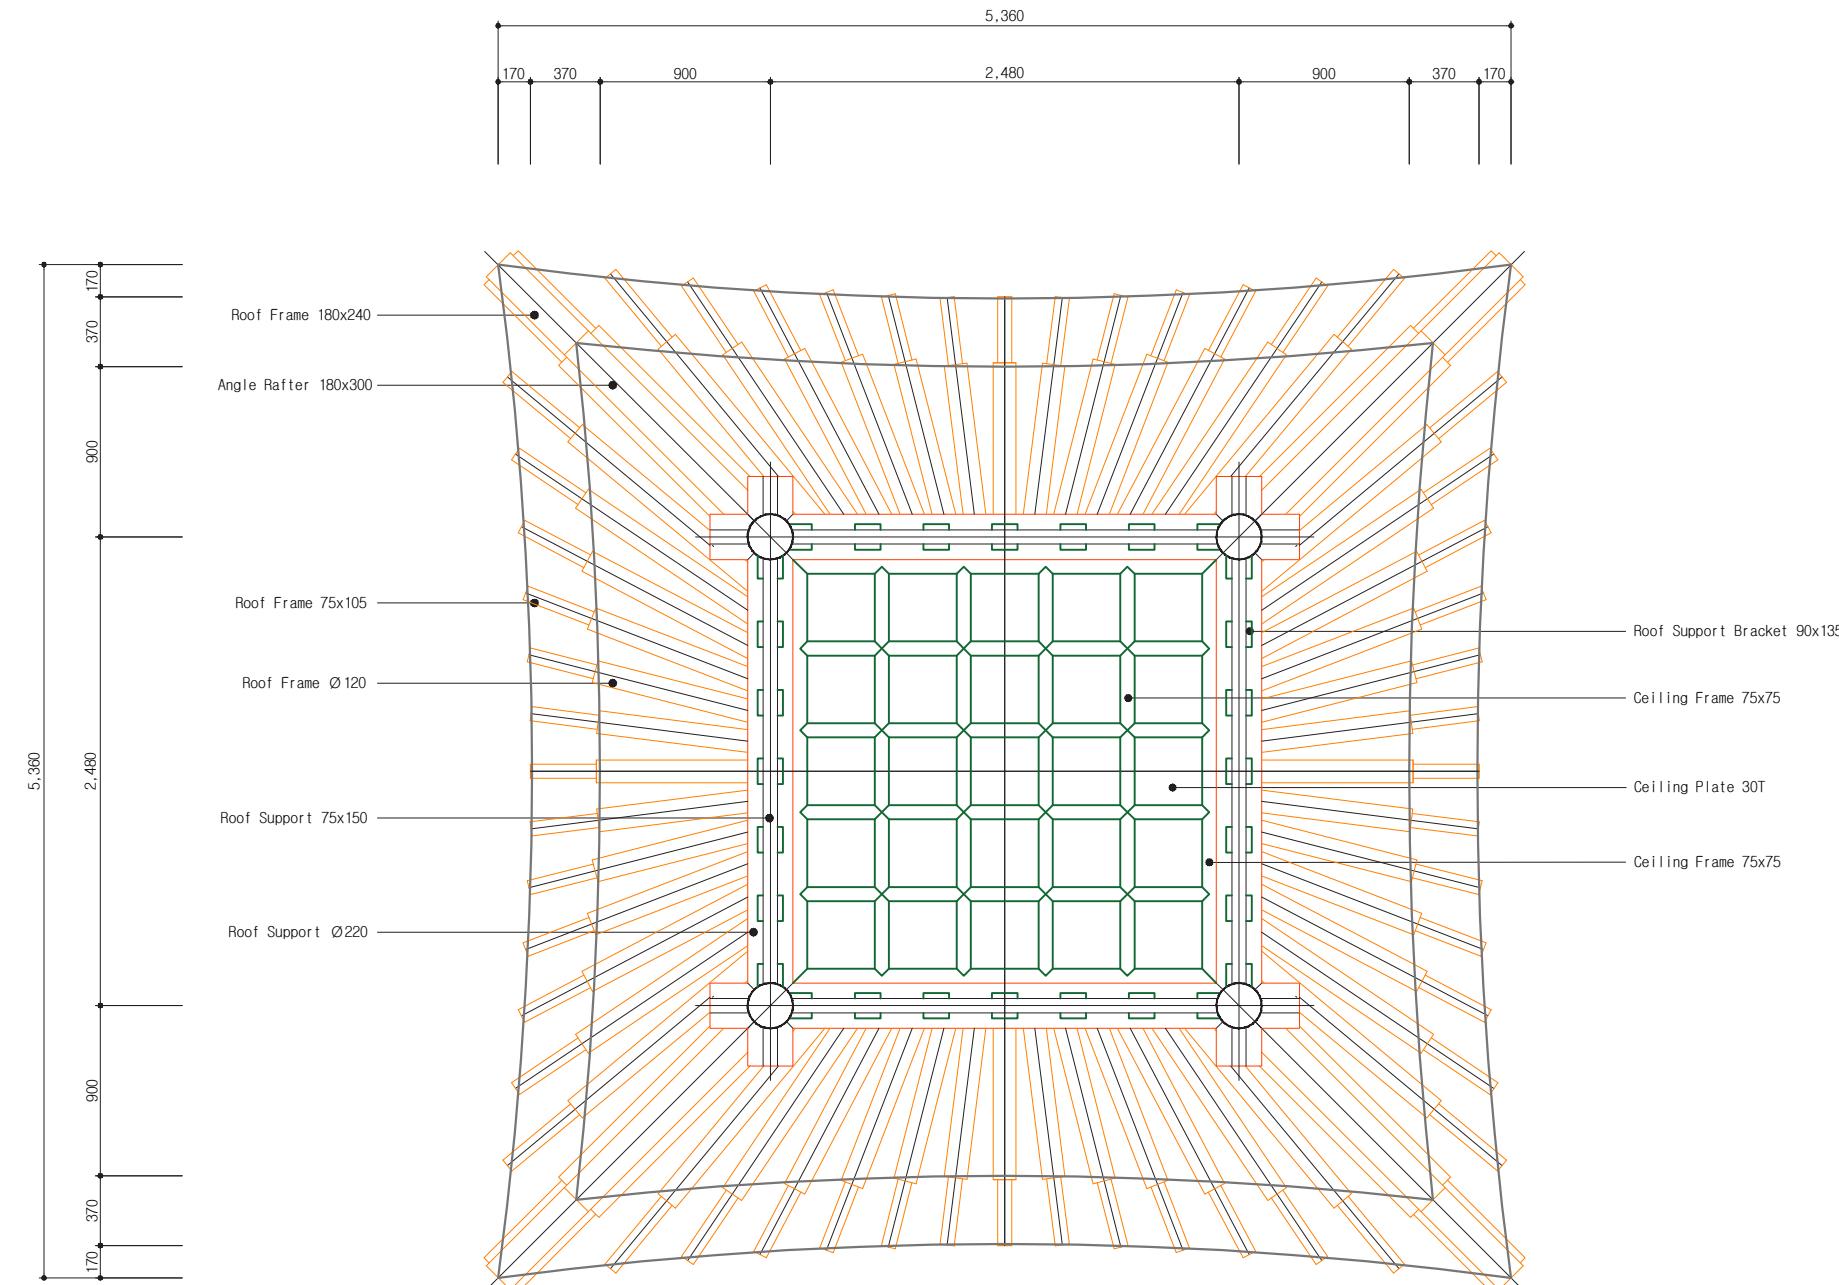

Roof Perspective (1)

SCALE : 1/20

Project Name	Developer	Constructor	Scale	Design Date	Management			Drawing Name	No.
					Project Representative	Manager	Designer		
Gyeonggi Garden Renov. in SLC (Korean Garden in International Peace Gardens)	Gyeonggi-do	Geon Yeong ENC	A1 : 1/20 A3 : 1/40	2020. 05.	S.J. Yang	Y.J. Seo	G.G. Lee	Taegeukjeong 6	L-206





This drawing is in conformance
with relevant engineering codes.

Taegeukjeong (7)

※ NOTE

- The site must be thoroughly inspected before construction to make sure nothing has changed after the inspection during the project design stage. If any modification is required, it must be approved by the supervisor.
- If wood material is not specified in the drawing, use Douglas Fir.

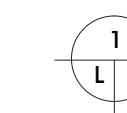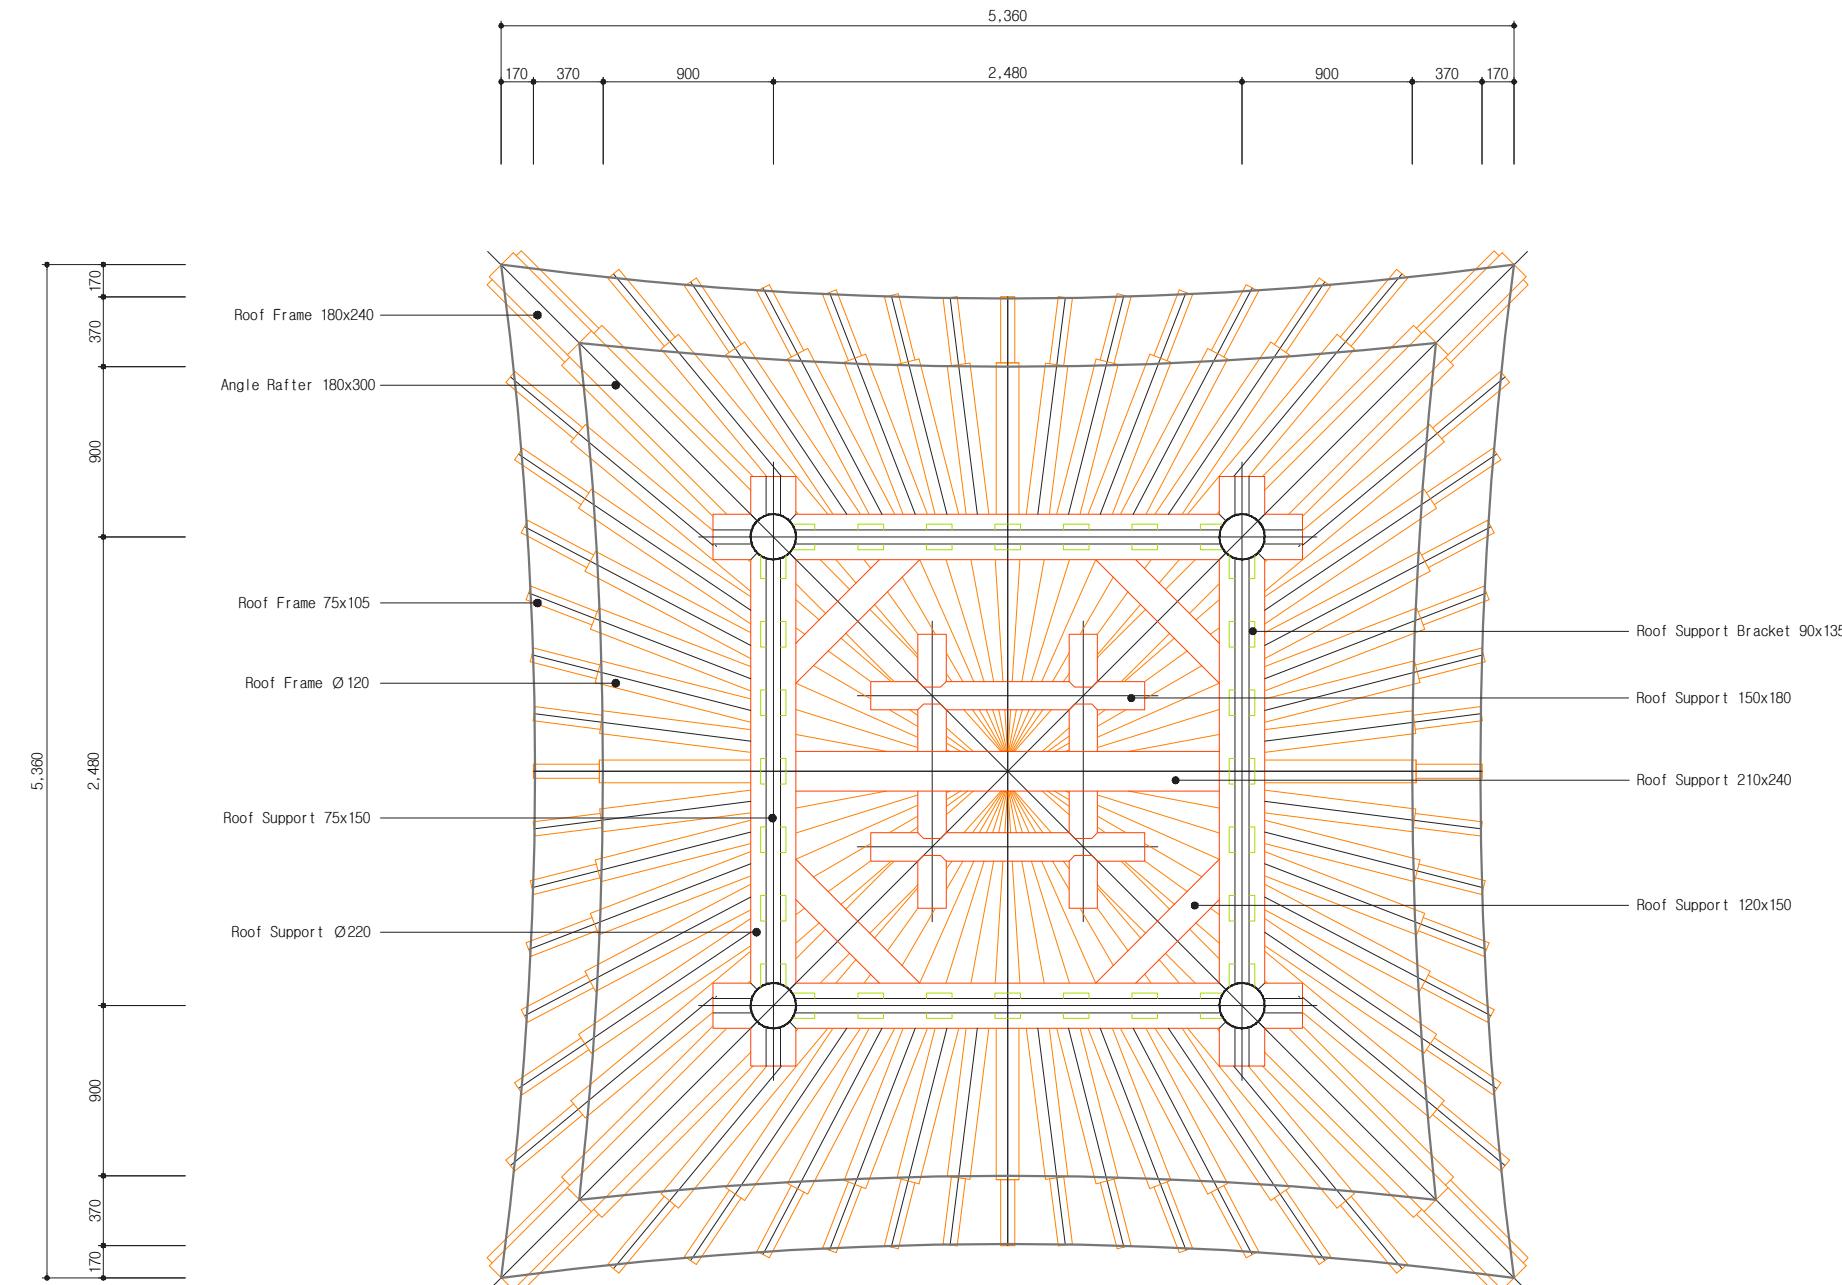

Roof Perspective (1)


SCALE : 1/20

Project Name	Developer	Constructor	Scale	Design Date	Management			Drawing Name	No.
					Project Representative	Manager	Designer		
Gyeonggi Garden Renov. in SLC (Korean Garden in International Peace Gardens)	Gyeonggi-do	Geon Yeong ENC	A1 : 1/20 A3 : 1/40	2020. 05.	S.J. Yang	Y.J. Seo	G.G. Lee	Taegeukjeong 7	L-207



This drawing is in conformance
with relevant engineering codes.

Taegeukjeong (8)


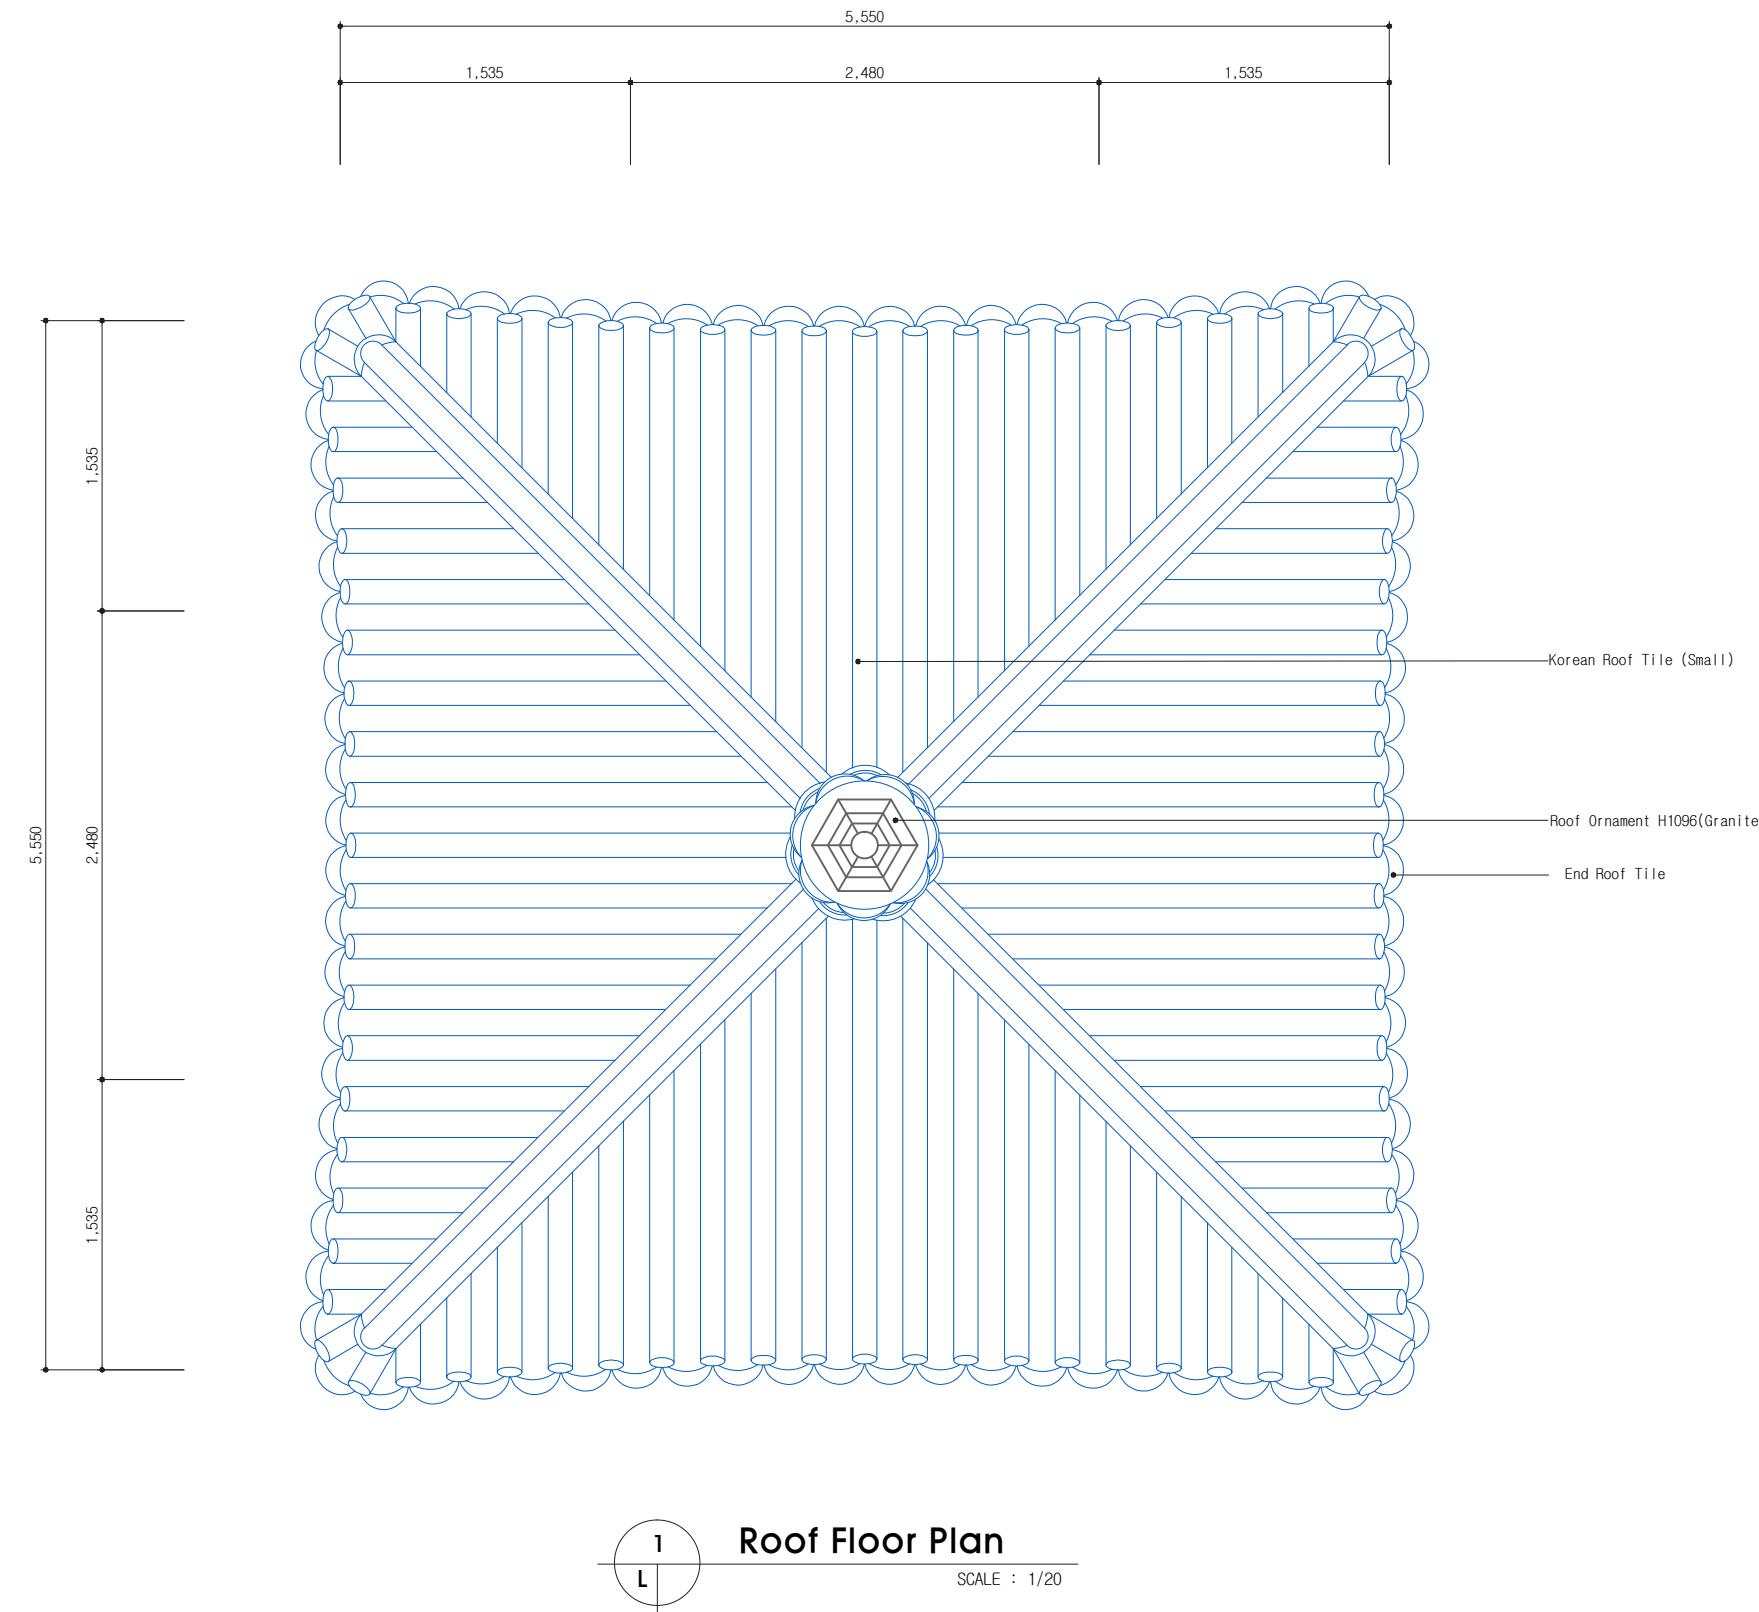


Project Name	Developer	Constructor	Scale	Design Date	Management	Drawing Name	No.
Project Representative		Manager	Designer				
Gyeonggi Garden Renov. in SLC (Korean Garden in International Peace Gardens)	Gyeonggi-do	Geon Yeong ENC	A1 : 1/20 A3 : 1/40	2020. 05.	S.J. Yang Y.J. Seo G.G. Lee	Taegeukjeong 8	L-208




This drawing is in conformance
with relevant engineering codes.

Taegeukjeong (9)

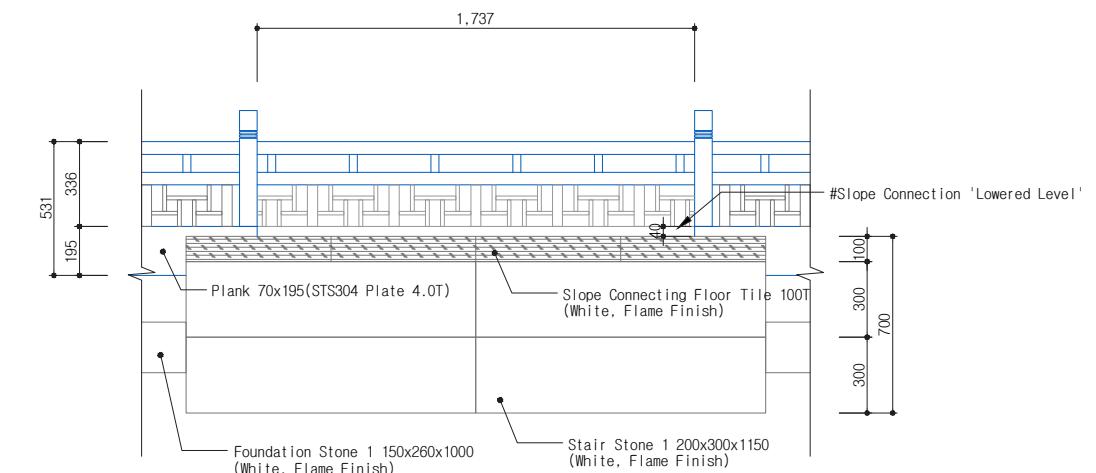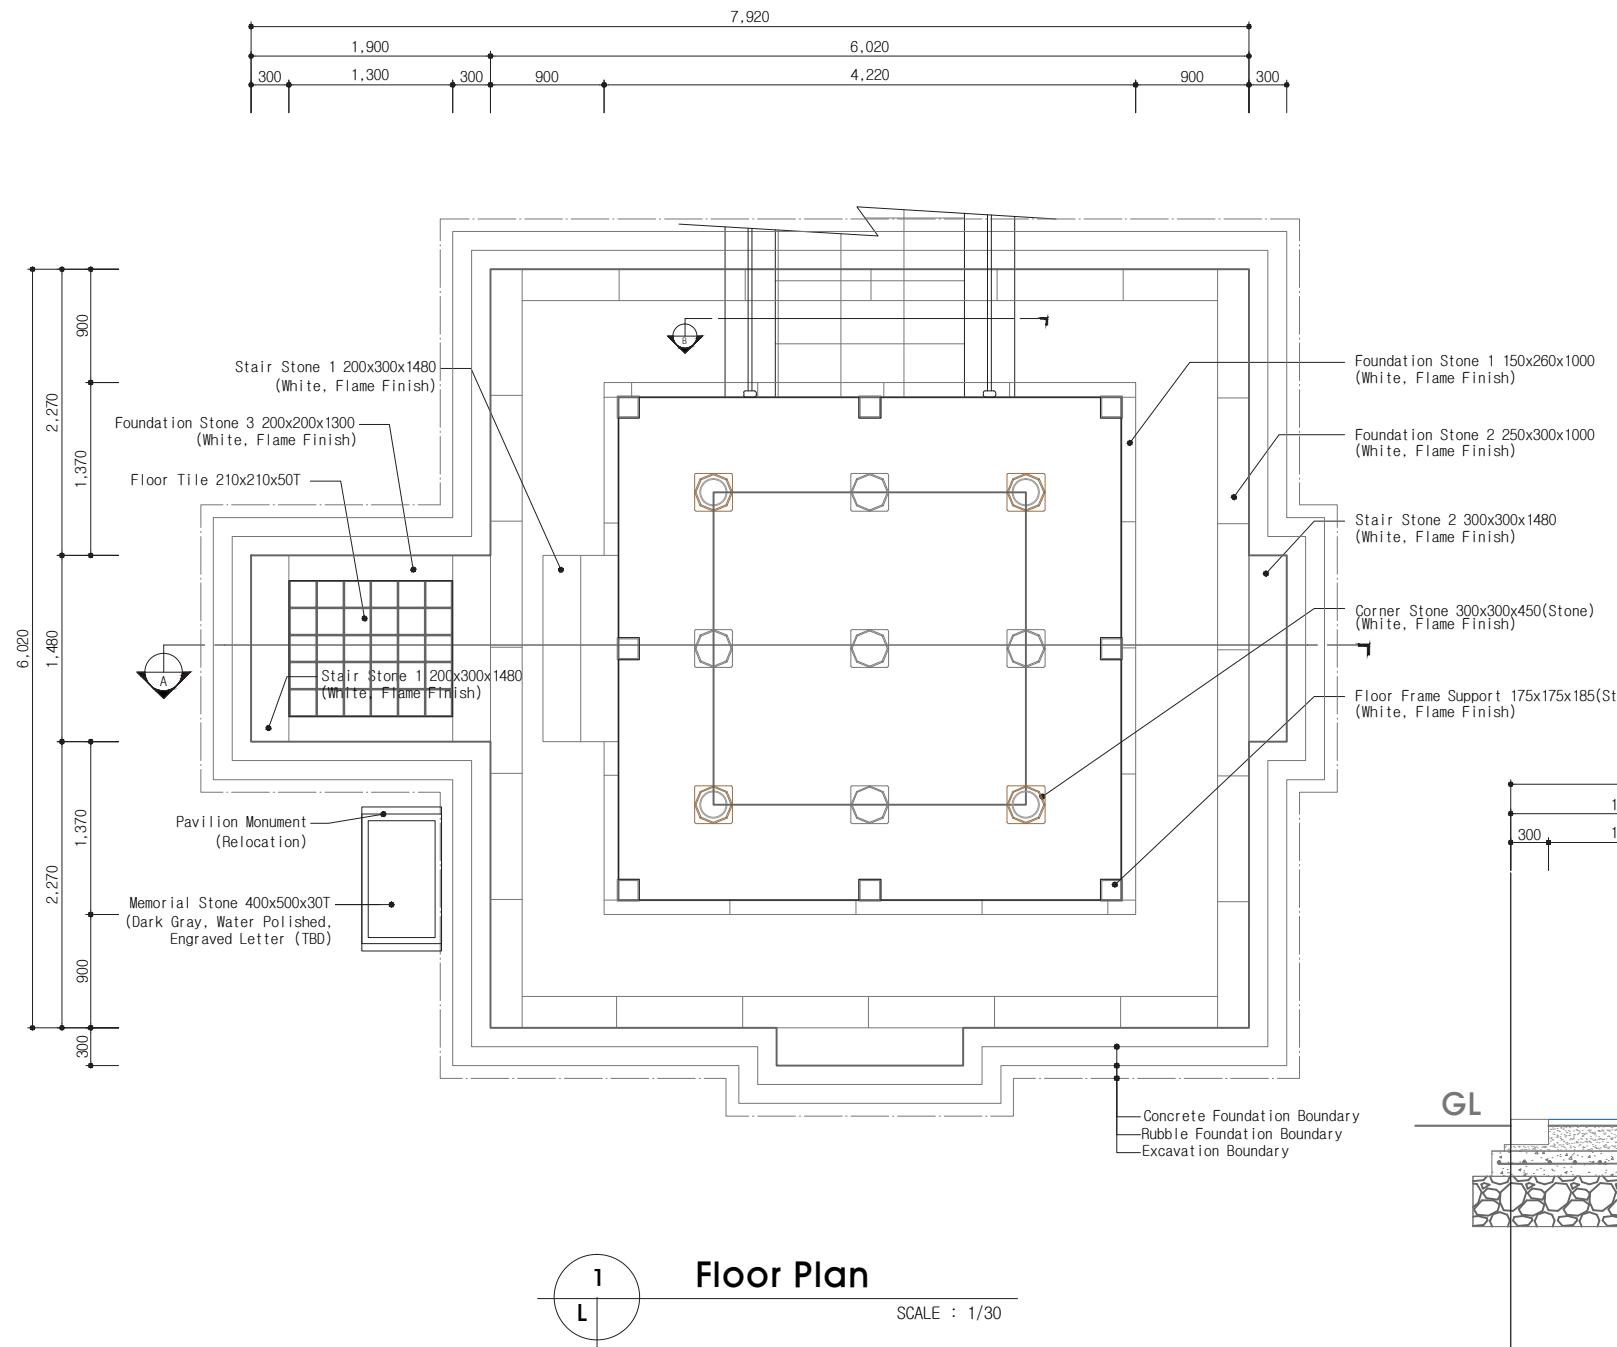

Cross Section Detail B

SCALE : NONE

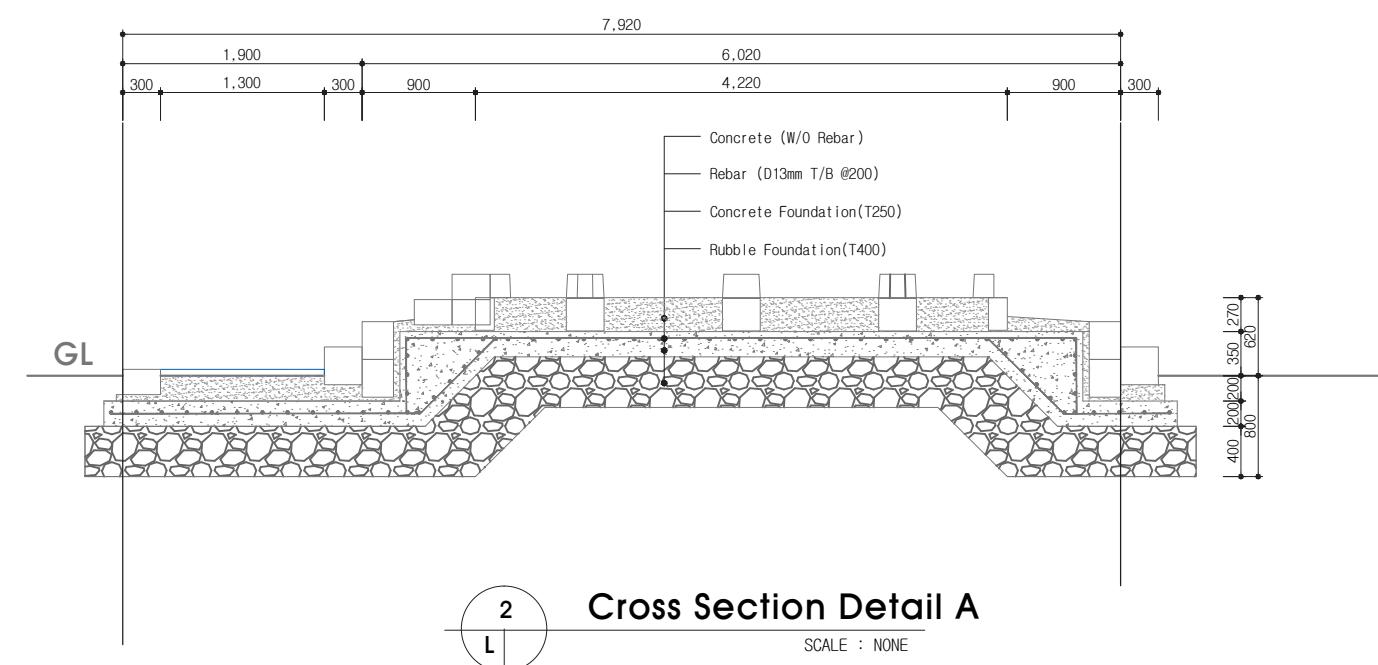

Cross Section Detail A


SCALE : NONE

Project Name	Developer	Constructor	Scale	Design Date	Project Representative	Management Manager	Designer	Drawing Name	No.
Gyeonggi Garden Renov. in SLC (Korean Garden in International Peace Gardens)	 Gyeonggi-do	 Geon Yeong ENC	A1 : 1/30 A3 : 1/60	2020. 05.	S.J. Yang	Y.J. Seo	G.G. Lee	Taegeukjeong (9)	L-209



This drawing is in conformance
with relevant engineering codes.

Taegeukjeong (10)

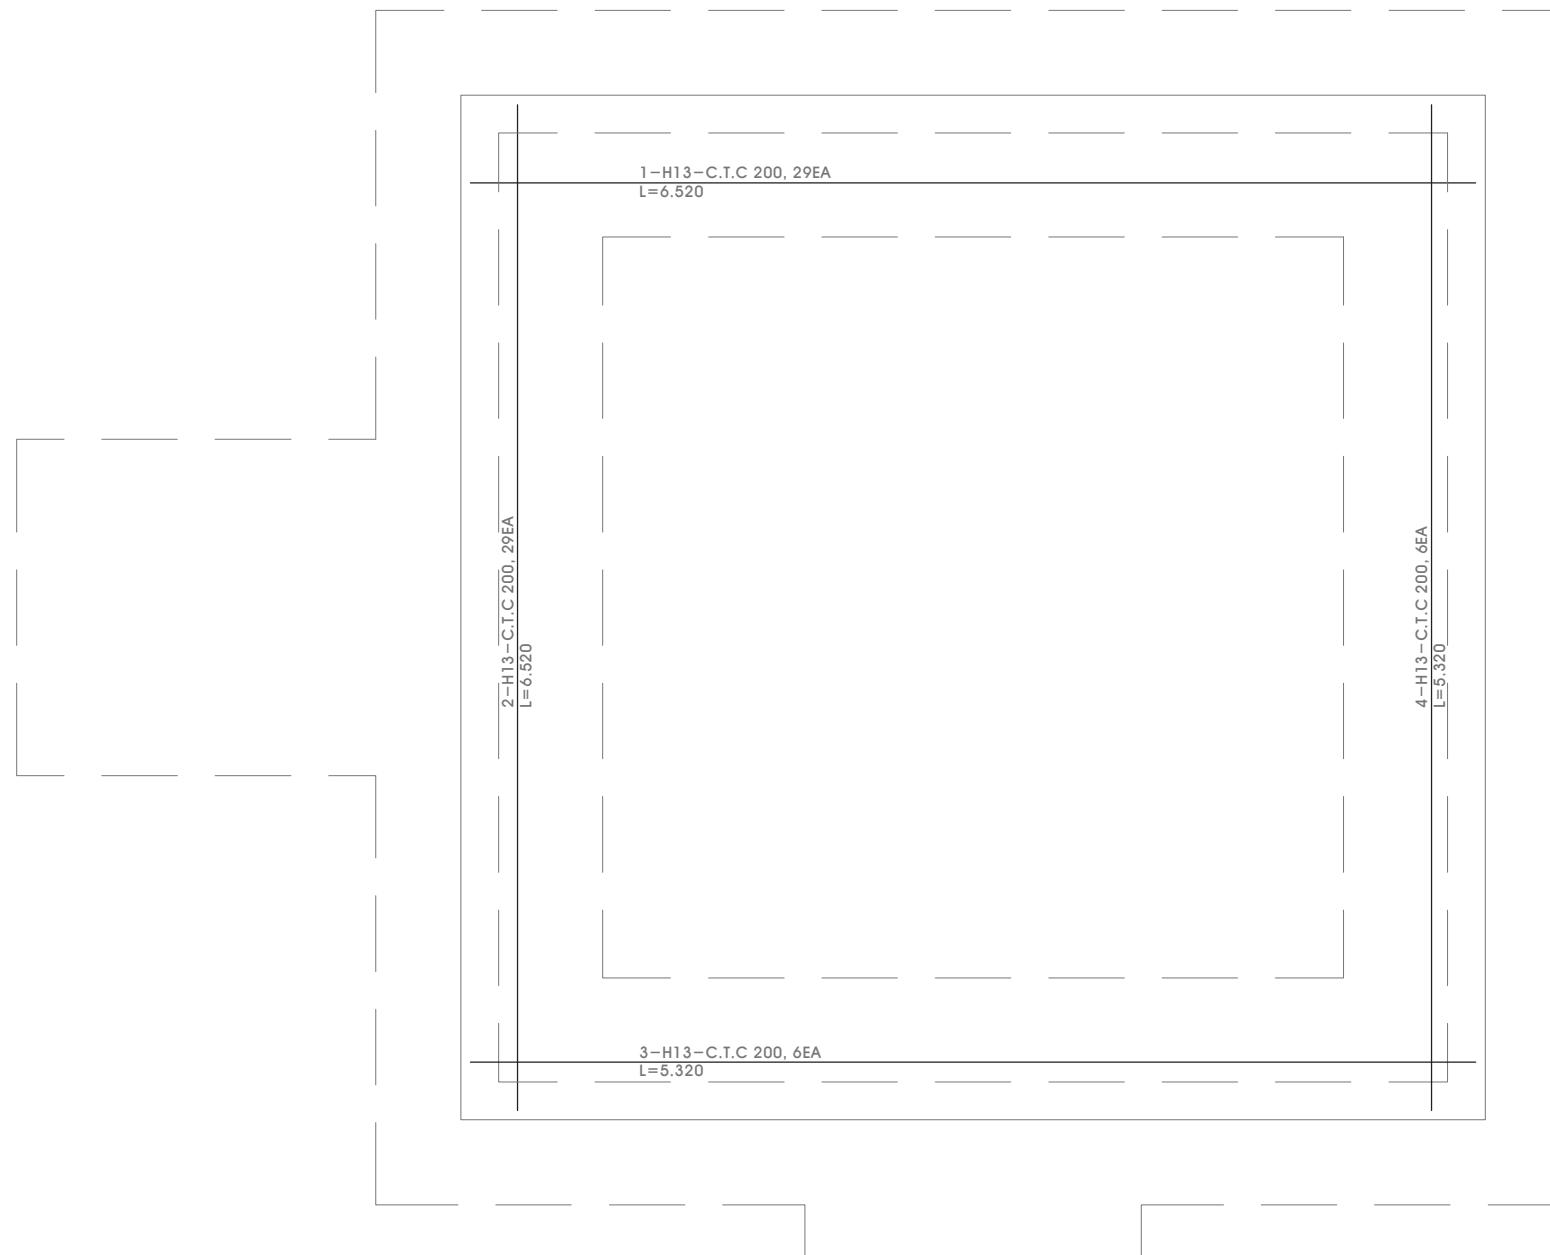

1
L

Foundation Slab Floor Plan

SCALE : 1/20

Rebar Details

1 H13 L=6.520 N=29 a=5.320 b=600
2 H13 L=6.520 N=29 a=5.320 b=600
3 H13 L=5.720 N=6 a=5.320 b=200
4 H13 L=5.720 N=6 a=5.320 b=200

Rebar List


(SD400)							
No.	Diameter	Length(M)	Quantity	Total Length(M)	Unit Weight(KG/M)	Total Weight(TON)	Remarks
1	H13	6.520	29	189.080			3% Extra Price
2	"	6.520	29	189.080			
3	"	5.720	6	34.320			
4	"	5.720	6	34.320			
Subtotal						446.800	0.995 0.445 0.458
Sum							0.445 0.458

Project Name	Developer	Constructor	Scale	Design Date	Management			Drawing Name	No.
					Project Representative	Manager	Designer		
Gyeonggi Garden Renov. in SLC (Korean Garden in International Peace Gardens)	Gyeonggi-do	Geon Yeong ENC	A1 : 1/20 A3 : 1/40	2020. 05.	S.J. Yang	Y.J. Seo	G.G. Lee	Taegeukjeong (10)	L-210



This drawing is in conformance
with relevant engineering codes.

Taegeukjeong (11)

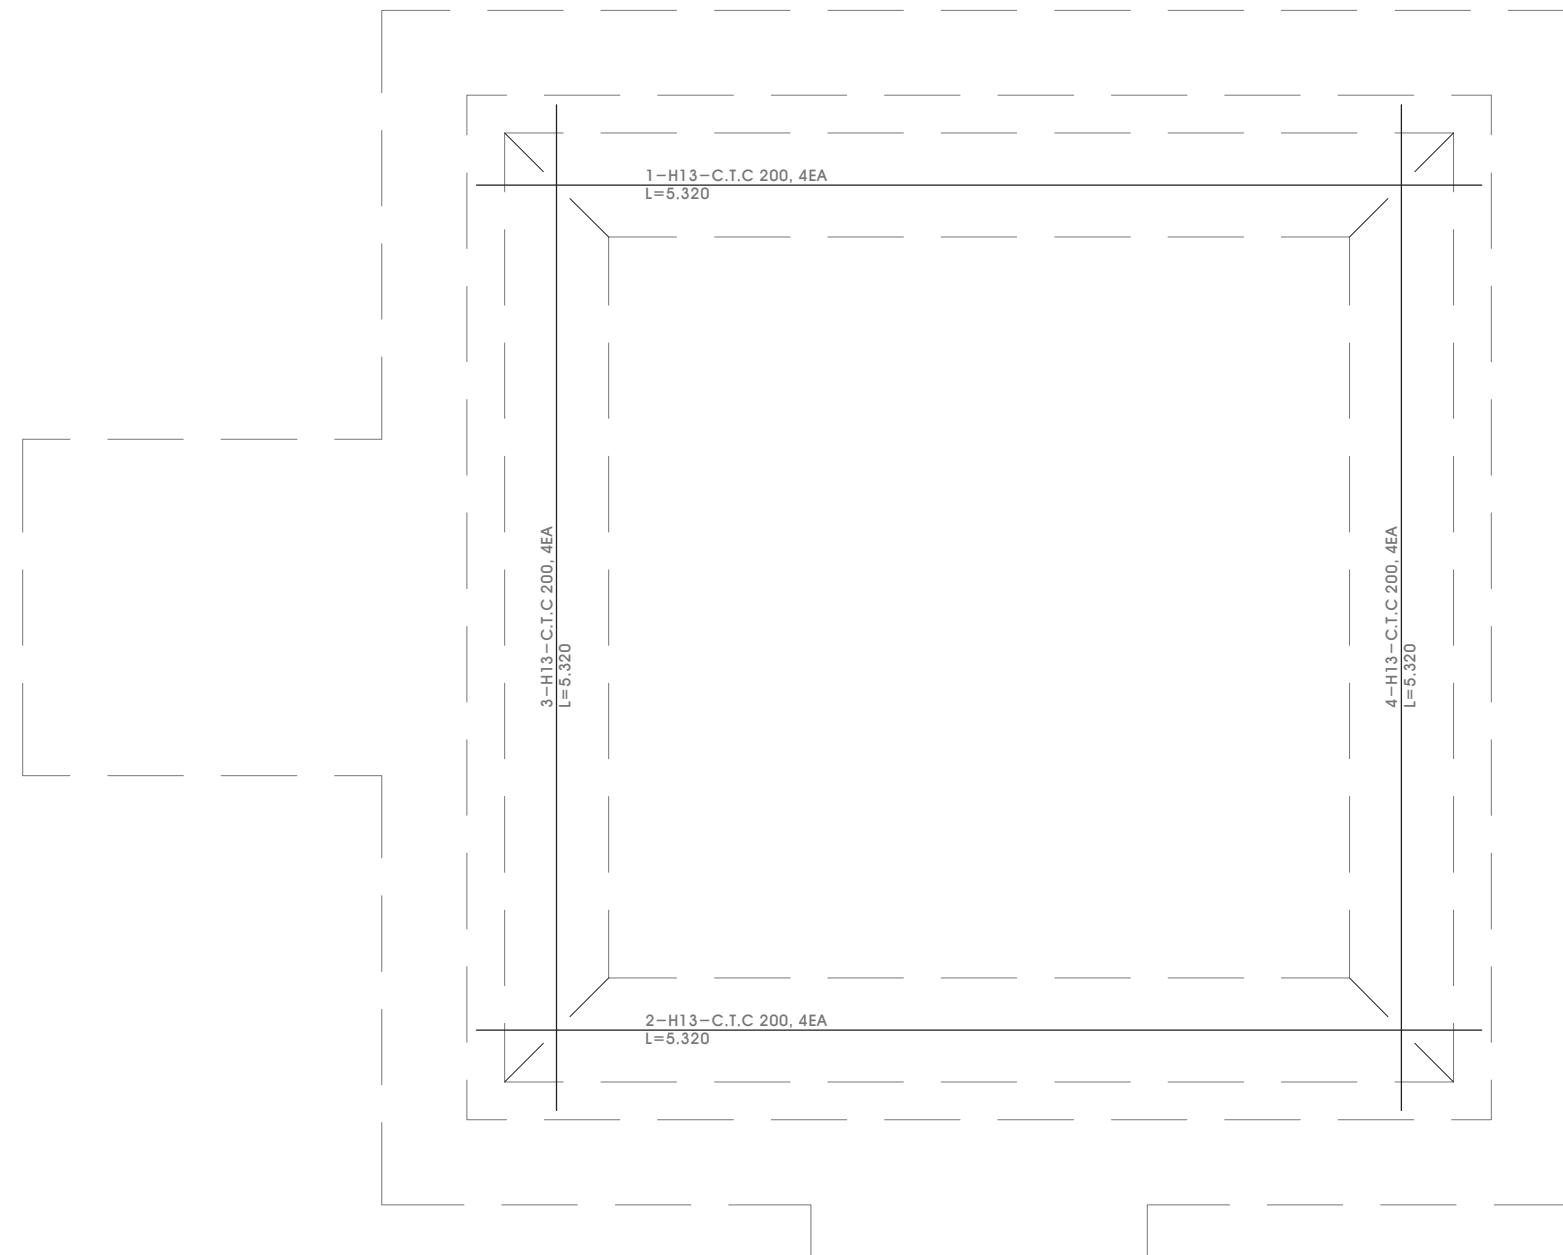


1
L

Foundation Slab Slope Section

SCALE : 1/20

Rebar Details

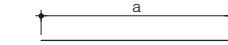

1	H13	L=5.320	N=4
2	H13	L=5.320	N=4
3	H13	L=5.320	N=4
4	H13	L=5.320	N=4

Rebar List


No.	Diameter	Length(M)	Quantity	Total Length(M)	Unit Weight(KG/M)	Total Weight(TON)	Remarks
							(SD400)
1	H13	5.320	4	21.280			3% Extra Price
2	"	5.320	4	21.280			
3	"	5.320	4	21.280			
4	"	5.320	4	21.280			
Subtotal				85.120	0.995	0.085	0.088
Sum						0.085	0.088

Project Name	Developer	Constructor	Scale	Design Date	Management			Drawing Name	No.
					Project Representative	Manager	Designer		
Gyeonggi Garden Renov. in SLC (Korean Garden in International Peace Gardens)	Gyeonggi-do	Geon Yeong ENC	A1 : 1/20 A3 : 1/40	2020. 05.	S.J. Yang	Y.J. Seo	G.G. Lee	Taegeukjeong(11)	L-211



This drawing is in conformance
with relevant engineering codes.

Taegeukjeong (12)

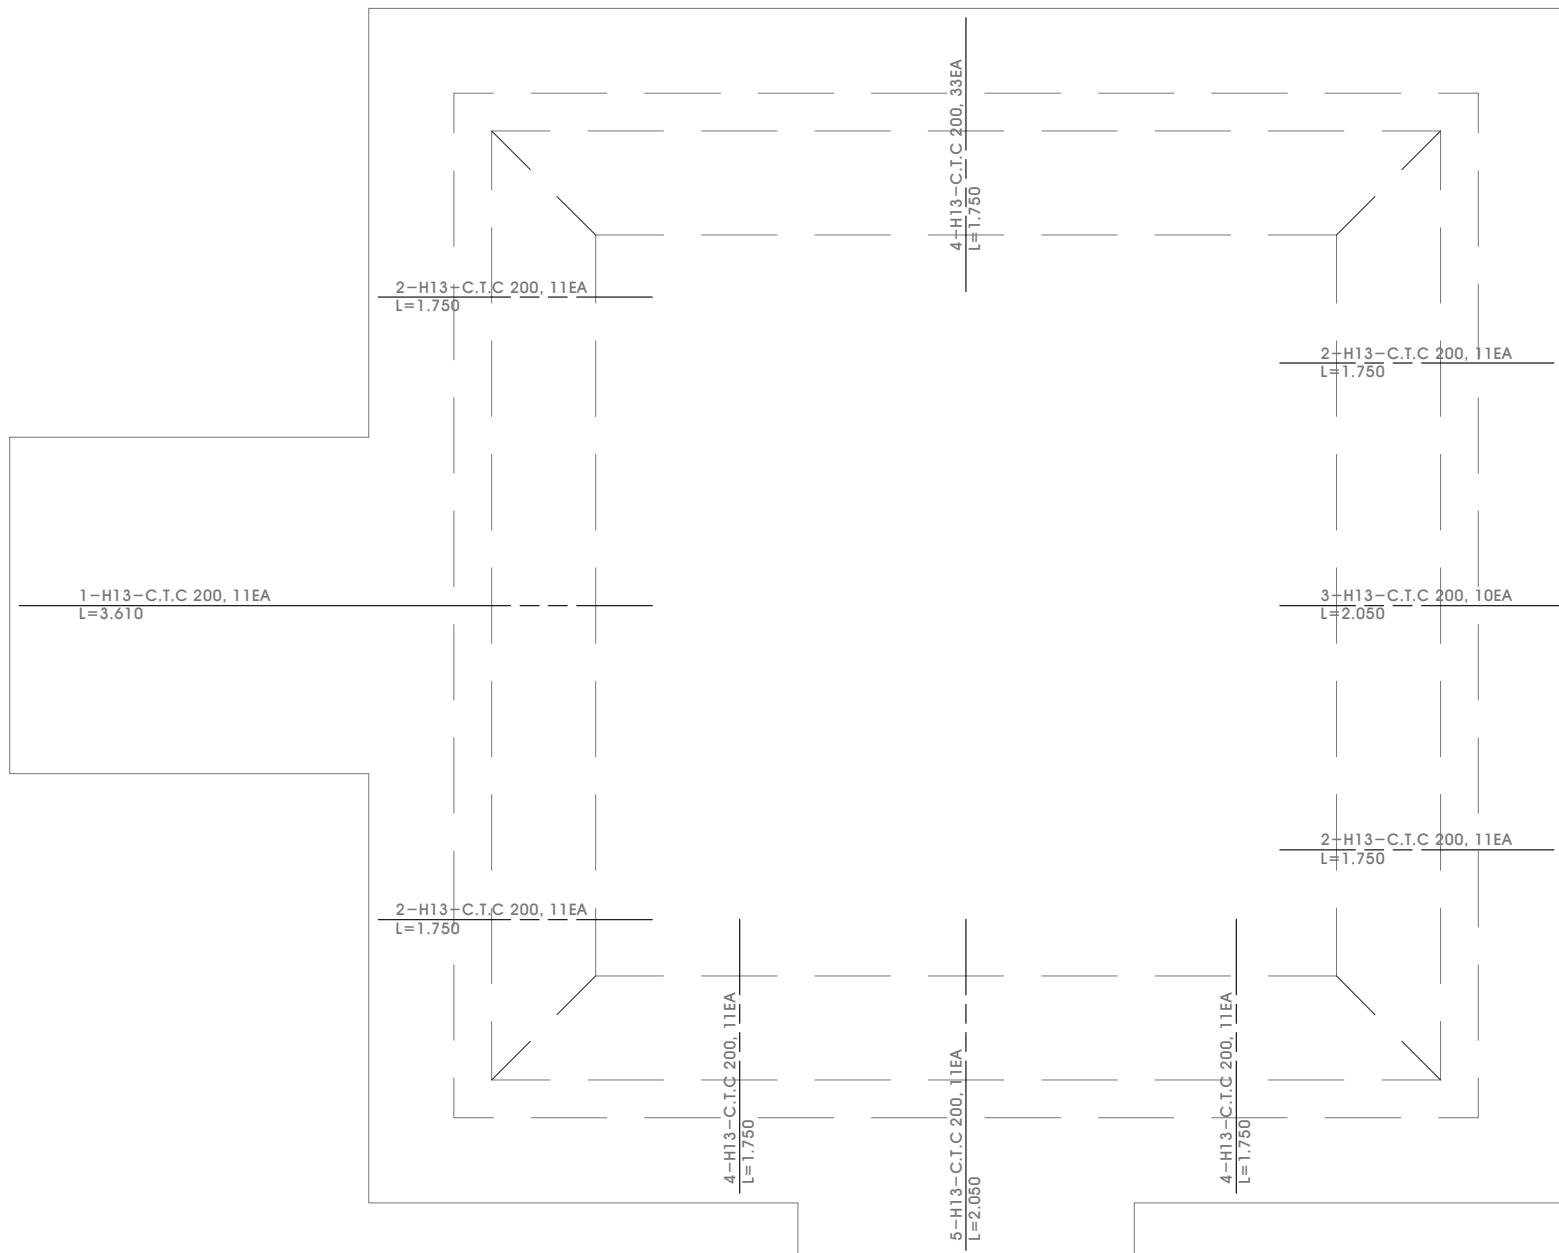

1
L

Foundation Slab Floor Section

SCALE : 1/20

Rebar Details

① H13 a=2,460 b=850 L=3,610 c=300 N=11
② H13 a=600 b=850 L=1,750 c=300 N=44
③ H13 a=900 b=850 L=2,050 c=300 N=11
④ H13 a=600 b=850 L=1,750 c=300 N=55
⑤ H13 a=900 b=850 L=2,050 c=300 N=11

Rebar List


No.	Diameter	Length(M)	Quantity	Total Length(M)	Unit Weight(KG/M)	Total Weight(TON)	Remarks
							(SD400)
1	H13	3.610	11	39.710			3% Extra Price
2	"	1.750	44	77.000			
3	"	2.050	11	22.550			
4	"	1.750	55	96.250			
5	"	Subtotal 2.050	11	22.550			
Sum				258.060	0.995	0.257	0.265
						0.257	0.265

Project Name	Developer	Constructor	Scale	Design Date	Management			Drawing Name	No.
					Project Representative	Manager	Designer		
Gyeonggi Garden Renov. in SLC (Korean Garden in International Peace Gardens)	Gyeonggi-do	Geon Yeong ENC	A1 : 1/20 A3 : 1/40	2020. 05.	S.J. Yang	Y.J. Seo	G.G. Lee	Taegeukjeong (12)	L-212



This drawing is in conformance
with relevant engineering codes.

Taegeukjeong (13)

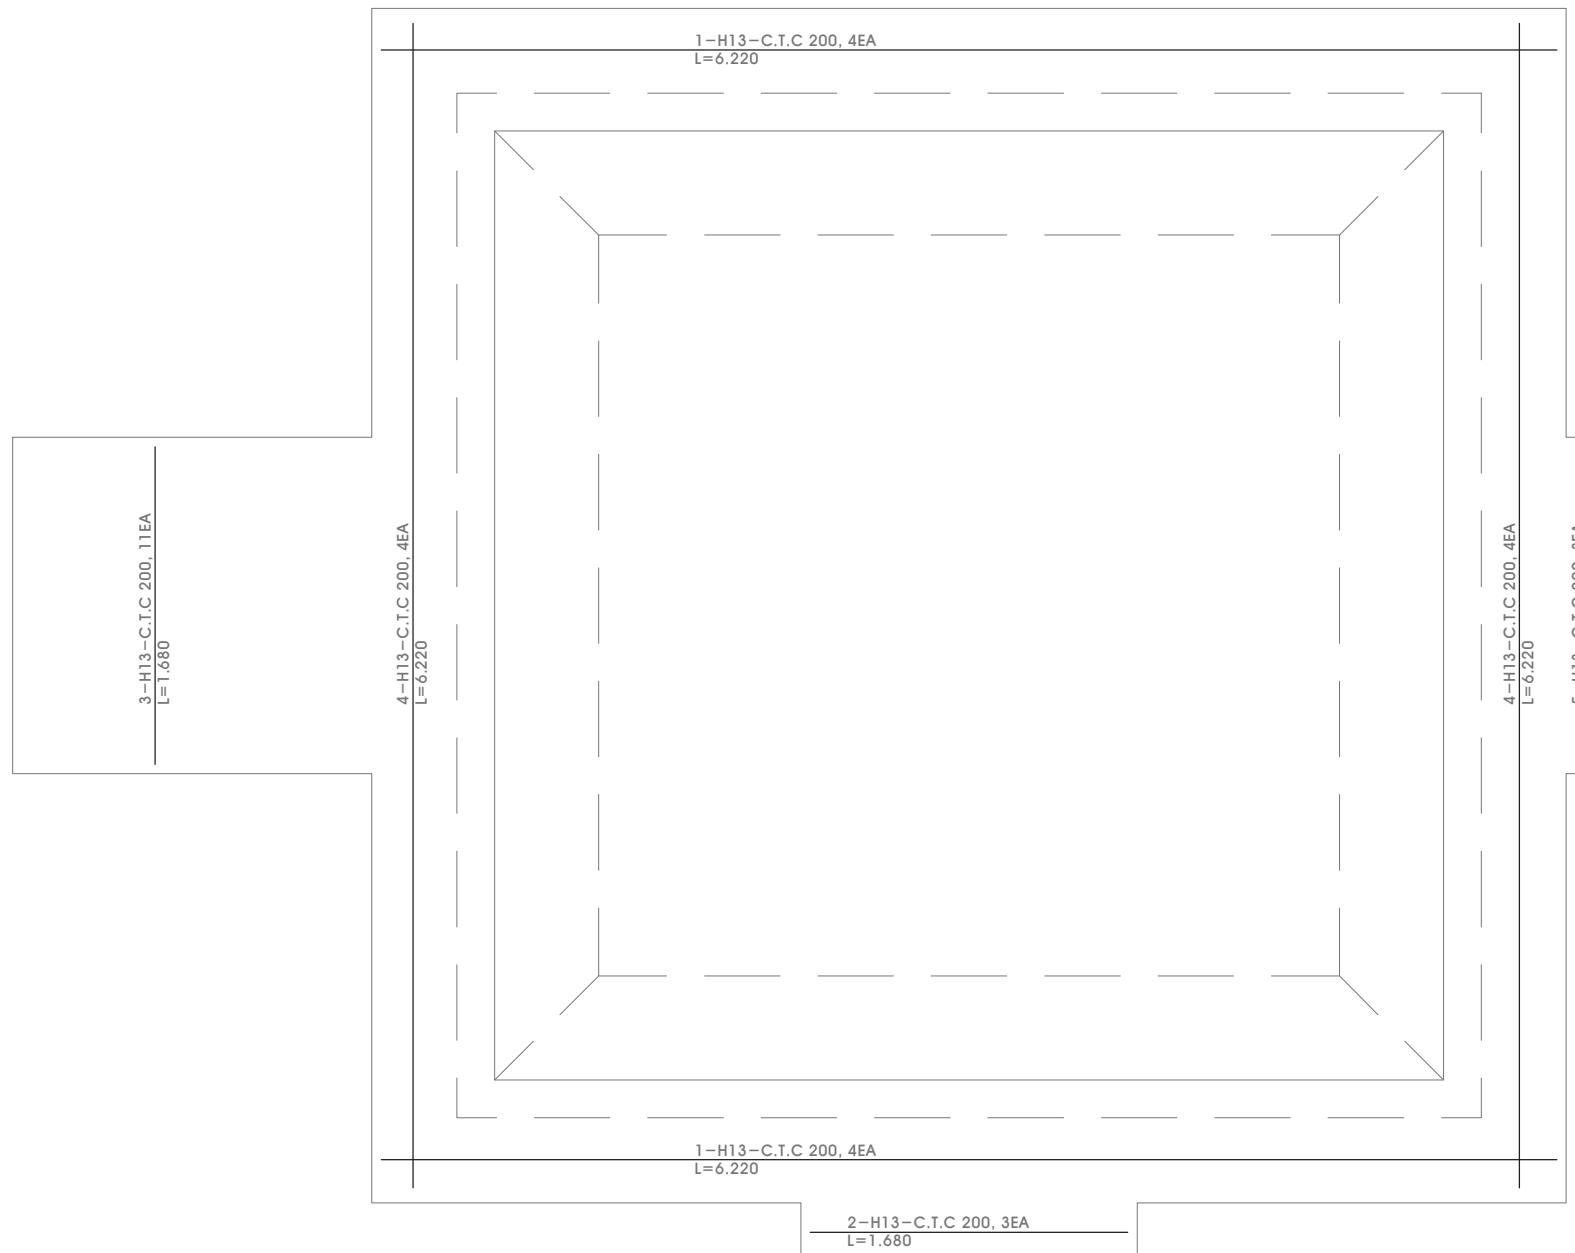


1
L

Foundation Slab Floor Section

SCALE : 1/20

Rebar Details

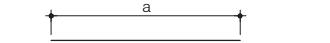

1 H13 L=6.220 N=8
a=6.220

2 H13 L=1.680 N=3
a=1.680

3 H13 L=1.680 N=11
a=1.680

4 H13 L=6.220 N=8
a=6.220

5 H13 L=1.680 N=3
a=1.680

Rebar List


(SD400)							
No.	Diameter	Length(M)	Quantity	Total Length(M)	Unit Weight(KG/M)	Total Weight(TON)	Remarks
1	H13	6.220	8	49.760			3% Extra Price
2	"	1.680	3	5.040			
3	"	1.680	11	18.480			
4	"	6.220	8	49.760			
5	"	Subtotal 1.680	3	5.040			
Sum				128.080	0.995	0.127	0.131
						0.127	0.131

Project Name	Developer	Constructor	Scale	Design Date	Management			Drawing Name	No.
					Project Representative	Manager	Designer		
Gyeonggi Garden Renov. in SLC (Korean Garden in International Peace Gardens)	Gyeonggi-do	Geon Yeong ENC	A1 : 1/20 A3 : 1/40	2020. 05.	S.J. Yang	Y.J. Seo	G.G. Lee	Taegeukjeong (13)	L-213




This drawing is in conformance
with relevant engineering codes.


Taegeukjeong (14)

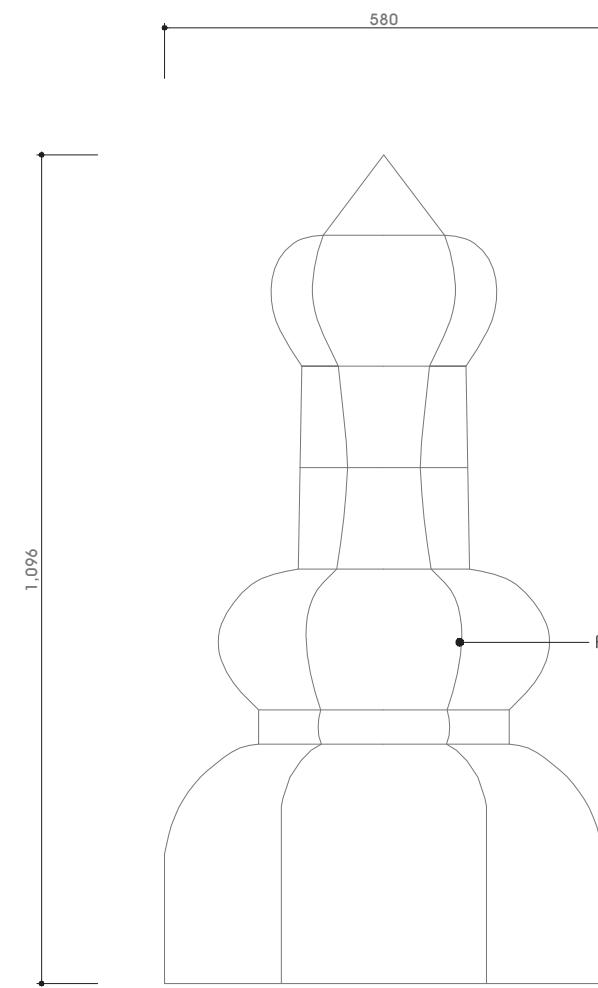

- Roof Top Ornament -

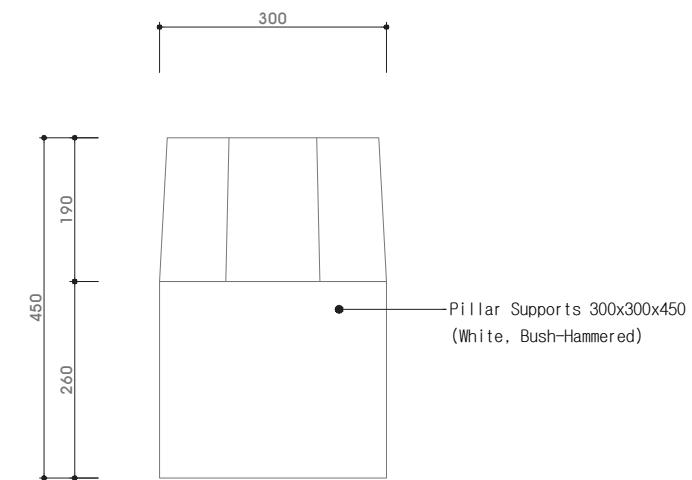


- Pillar Support -

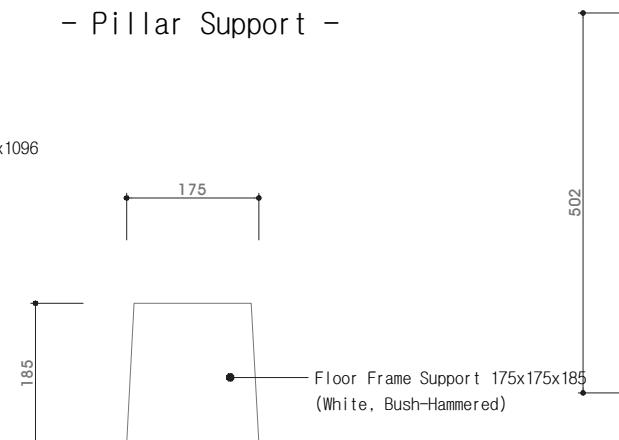


- Floor Frame Support -




- Roof Top Ornament -

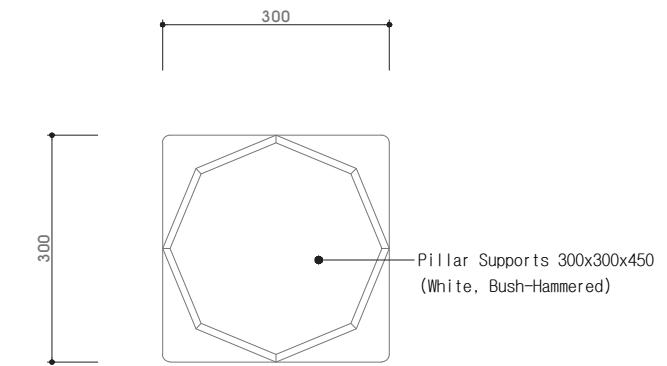

- Pillar Support -

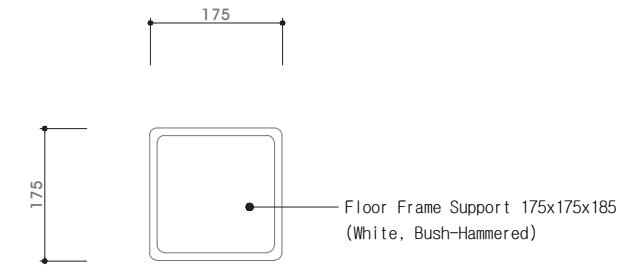


- Floor Frame Support -

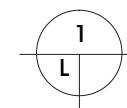

1 Trimmmed Stone Front View

SCALE : 1/5

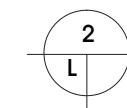

2 Trimmmed Stone Top View



SCALE : 1/5

Project Name	Developer	Constructor	Scale	Design Date	Management			Drawing Name	No.
					Project Representative	Manager	Designer		
Gyeonggi Garden Renov. in SLC (Korean Garden in International Peace Gardens)	Gyeonggi-do	Geon Yeong ENC	A1 : 1/5 A3 : 1/10	2020. 05.	S.J. Yang	Y.J. Seo	G.G. Lee	Taegeukjeong(14)	L-214




This drawing is in conformance
with relevant engineering codes.

Taegeukjeong (15)

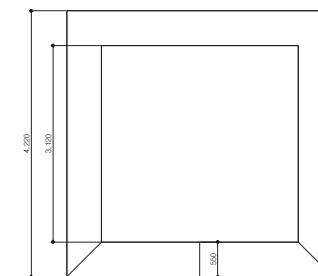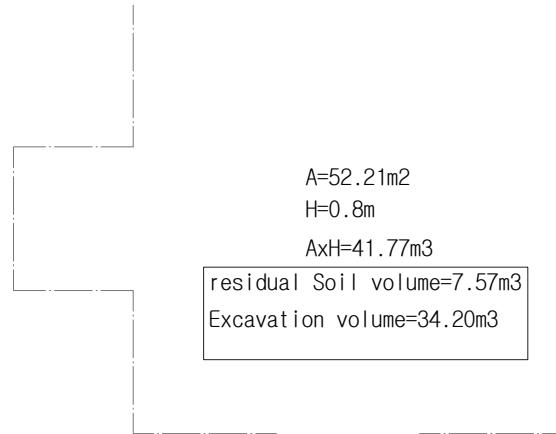


Excavation/residue formula
 $((4.22*4.22)+(3.12*3.12))/2*0.55$
 $=7.57m^3$


Foundation Excavating

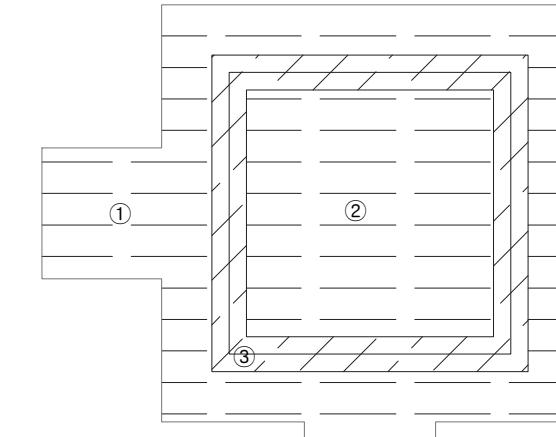


Leveled Surface : 1, 3
Sloped Surface : 2

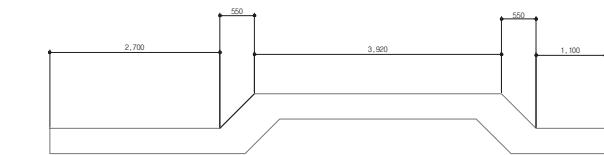

Rubble Foundation

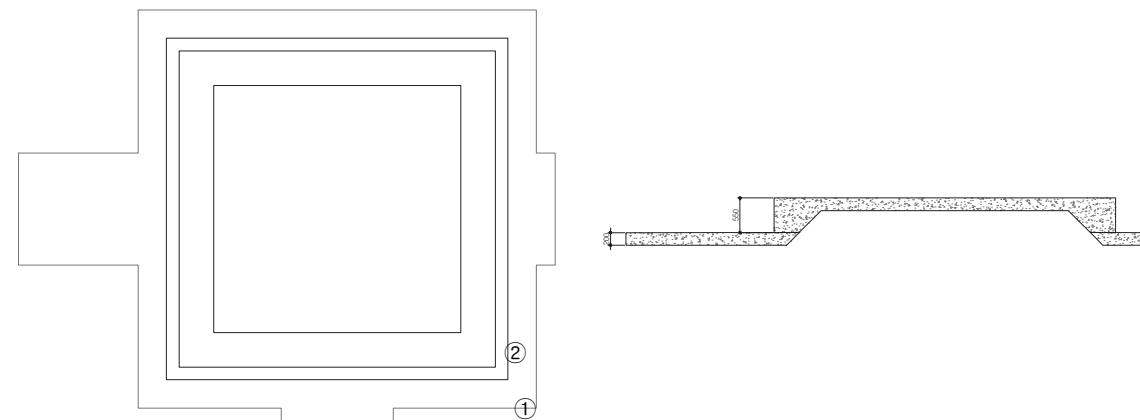

Concrete Mold

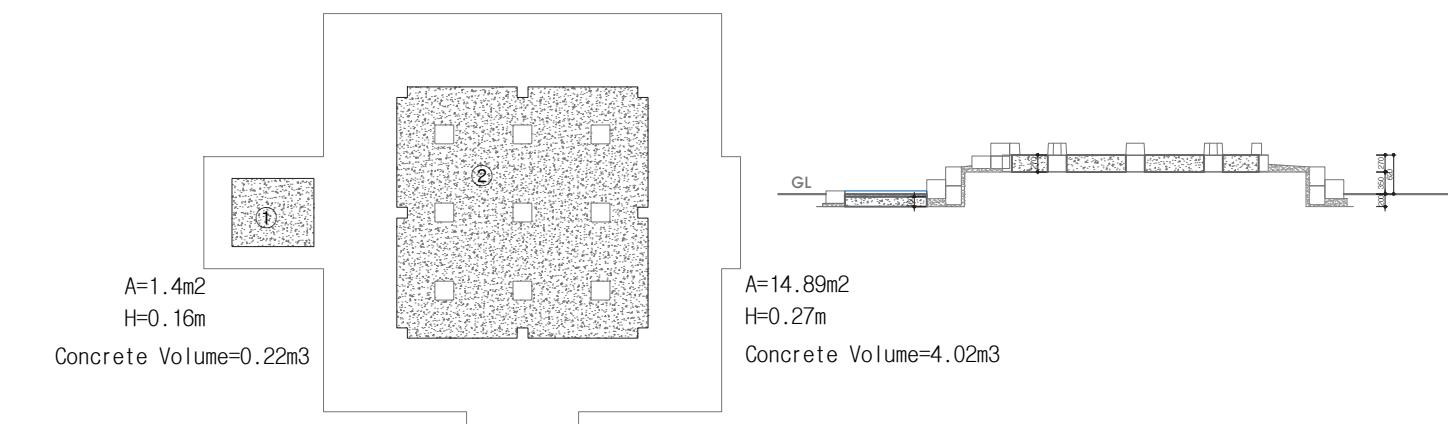






Concrete W/O Rebar

Project Name	Developer	Constructor	Scale	Design Date	Management			Drawing Name	No.
					Project Representative	Manager	Designer		
Gyeonggi Garden Renov. in SLC (Korean Garden in International Peace Gardens)	Gyeonggi-do	Geon Yeong ENC	A1 : 1/60 A3 : 1/120	2020. 05.	S.J. Yang	Y.J. Seo	G.G. Lee	Taegeukjeong (15)	L-215



This drawing is in conformance
with relevant engineering codes.

Taeguekjeong (16)

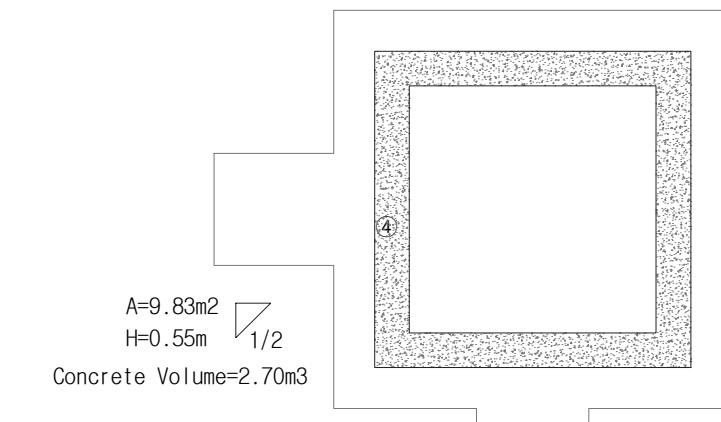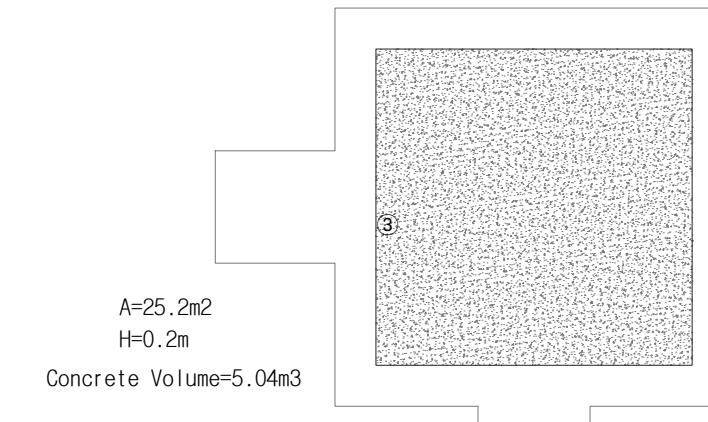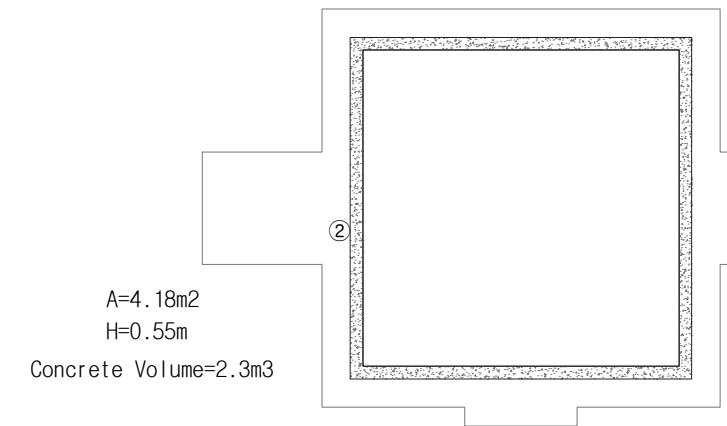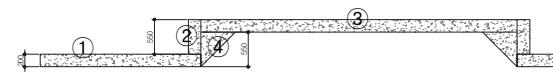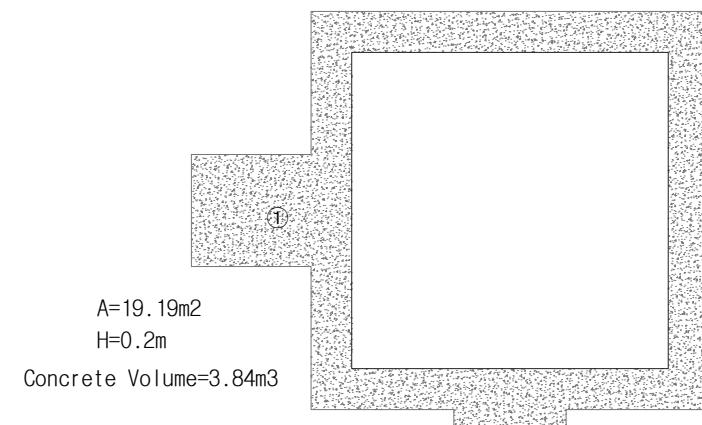

Rebar Concrete

Project Name	Developer	Constructor	Scale	Design Date	Management	Drawing Name	No.
				Project Representative	Manager	Designer	
Gyeonggi Garden Renov. in SLC (Korean Garden in International Peace Gardens)	Gyeonggi-do	Geon Yeong ENC	A1 : 1/60 A3 : 1/120	2020. 05.	S.J. Yang Y.J. Seo G.G. Lee		Taeguekjeong (16) L-216




※ NOTE

- The site must be thoroughly inspected before construction to make sure nothing has changed after the inspection during the project design stage. If any modification is required, it must be approved by the supervisor.
- If wood material is not specified in the drawing, use Douglas Fir.

Soseuldaemun (1)




This drawing is in conformance with relevant engineering codes.

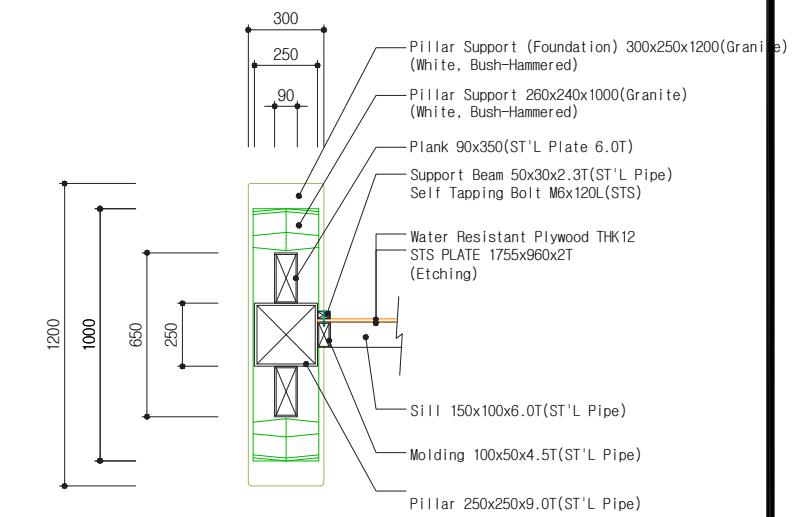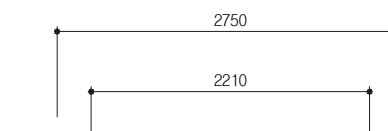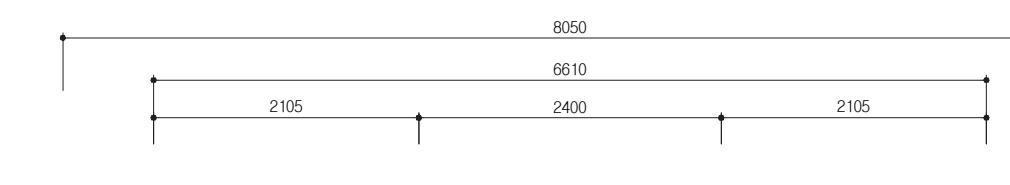


Detailed Section A

SCALE : NONE

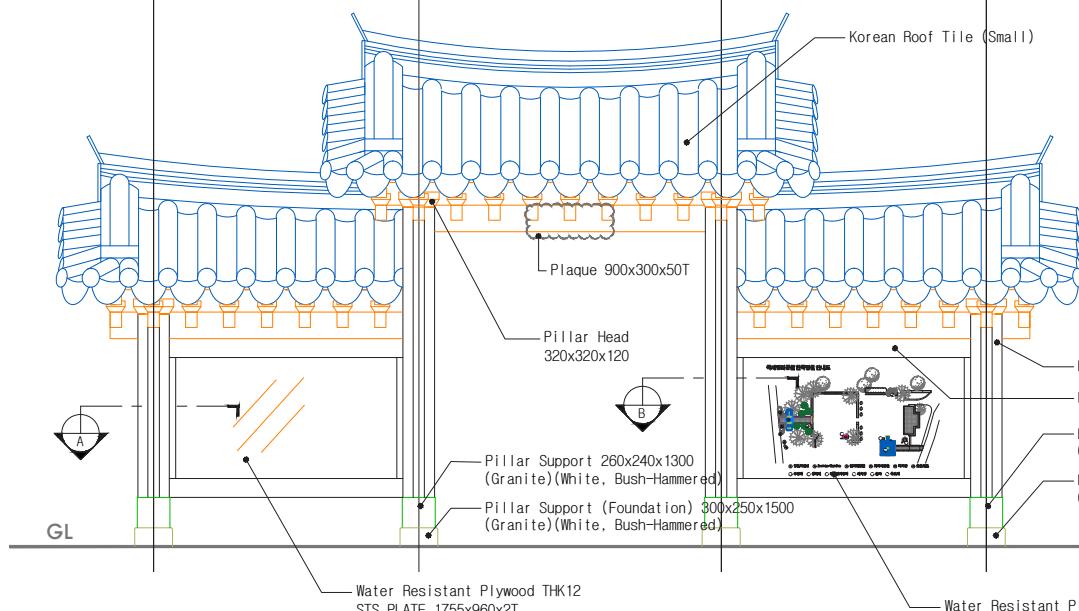


Front View

SCALE : 1/30

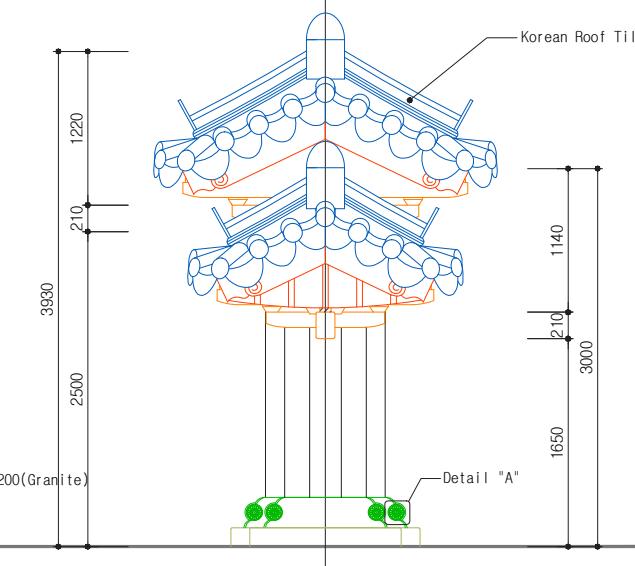

Side View

SCALE : 1/30

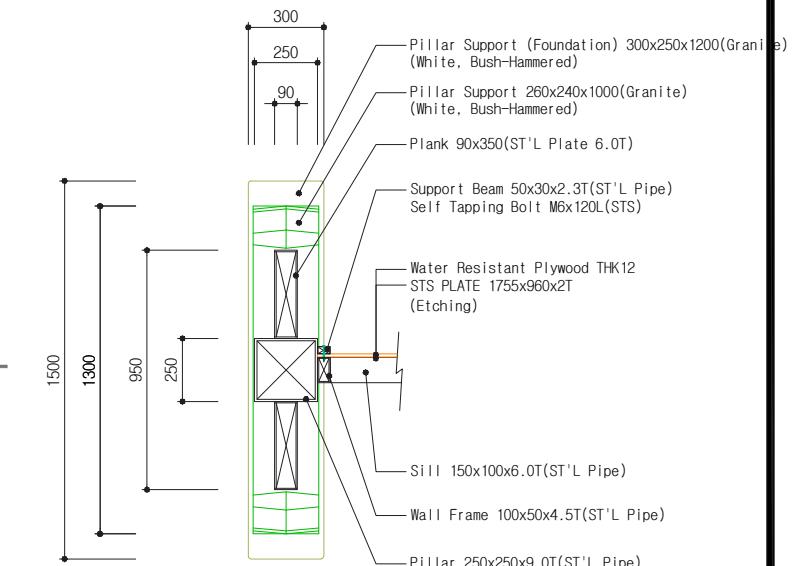

Detailed Section B

SCALE : NONE

Project Name	Developer	Constructor	Scale	Design Date	Management			Drawing Name	No.
					Project Representative	Manager	Designer		
Gyeonggi Garden Renov. in SLC (Korean Garden in International Peace Gardens)	Gyeonggi-do	Geon Yeong ENC	A1 : 1/30 A3 : 1/60	2020. 05.	S.J. Yang	Y.J. Seo	G.G. Lee	Soseuldaemun(1)	L-217





※ NOTE

- The site must be thoroughly inspected before construction to make sure nothing has changed after the inspection during the project design stage. If any modification is required, it must be approved by the supervisor.
- If wood material is not specified in the drawing, use Douglas Fir.

Soseuldaemun (2)



This drawing is in conformance
with relevant engineering codes.

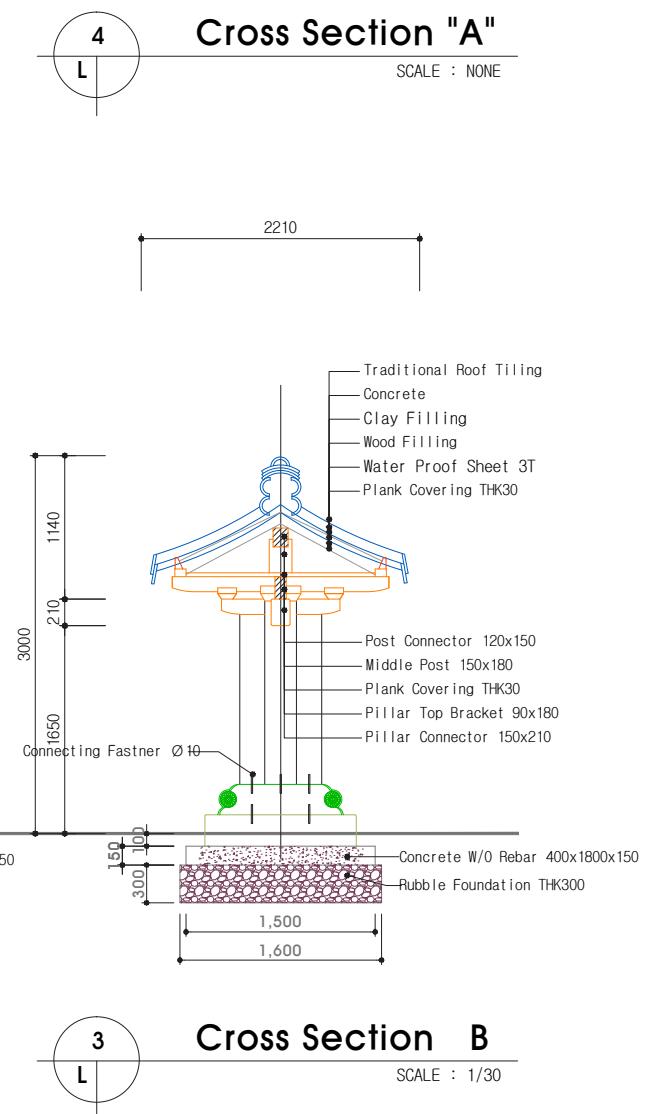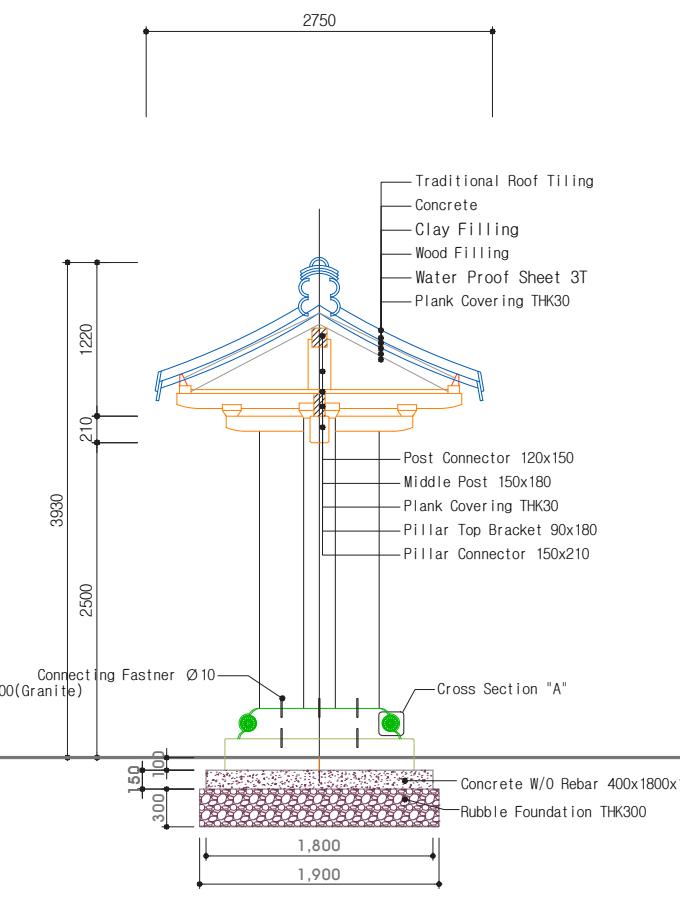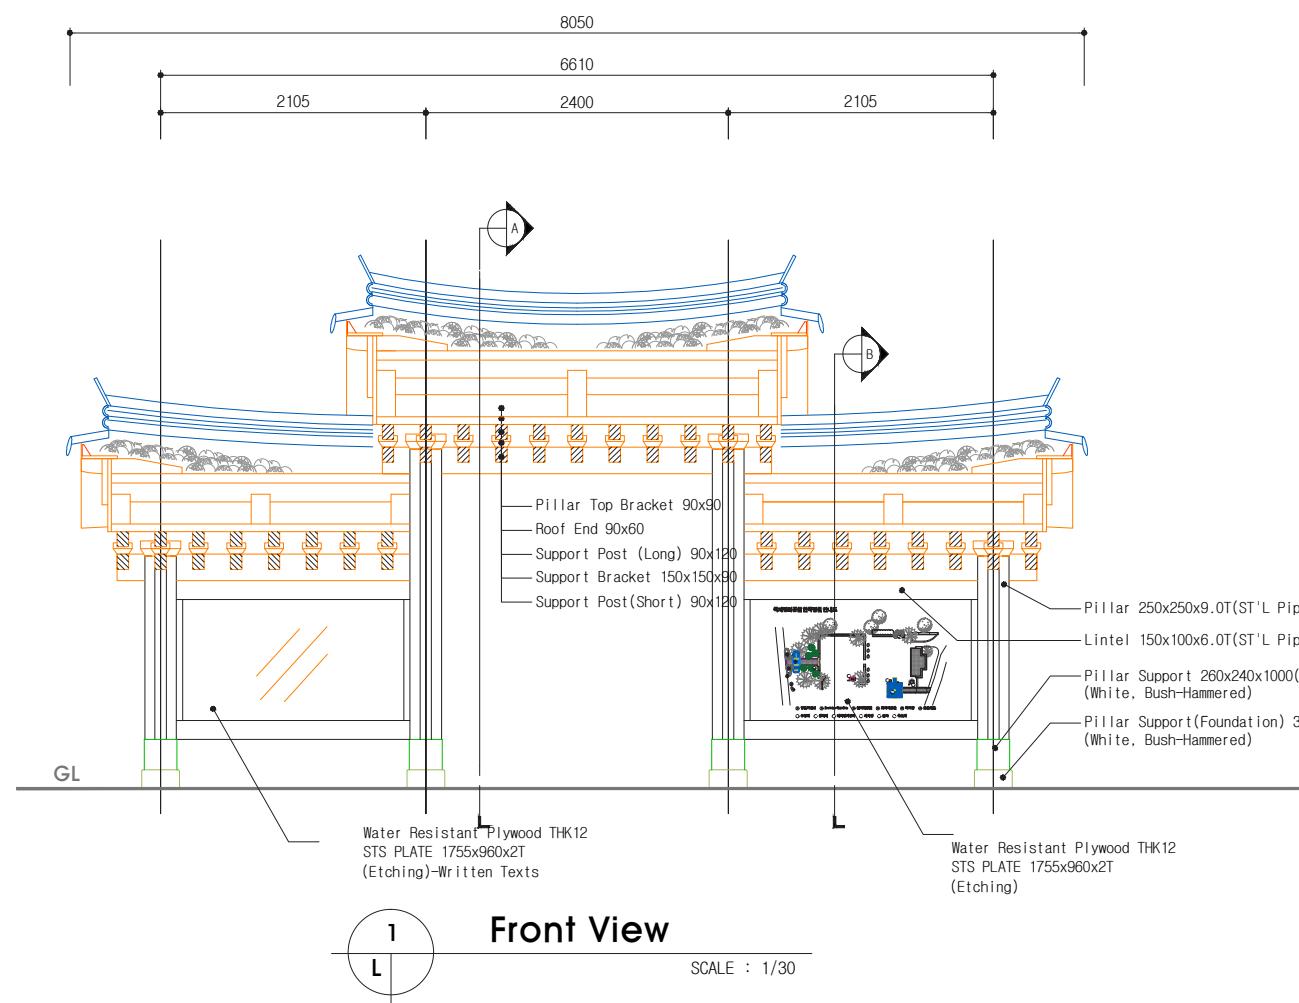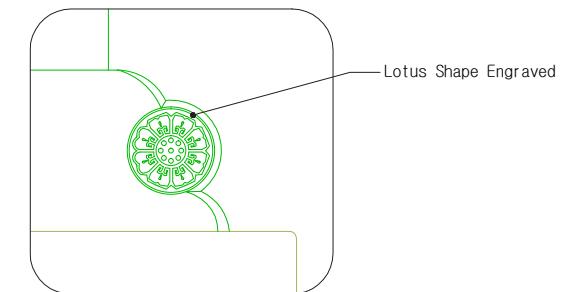

Project Name	Developer	Constructor	Scale	Design Date	Management			Drawing Name	No.
					Project Representative	Manager	Designer		
Gyeonggi Garden Renov. in SLC (Korean Garden in International Peace Gardens)	Gyeonggi-do	Geon Yeong ENC	A1 : 1/30 A3 : 1/60	2020. 05.	S.J. Yang	Y.J. Seo	G.G. Lee	Soseuldaemun (2)	L-218




This drawing is in conformance
with relevant engineering codes.

Soseuldaemun (3)

☒ NOTE


□ The site must be thoroughly inspected before construction to make sure nothing has changed after the inspection during the project design stage. If any modification is required, it must be approved by the supervisor.

□ If wood material is not specified in the drawing, use Douglas Fir.

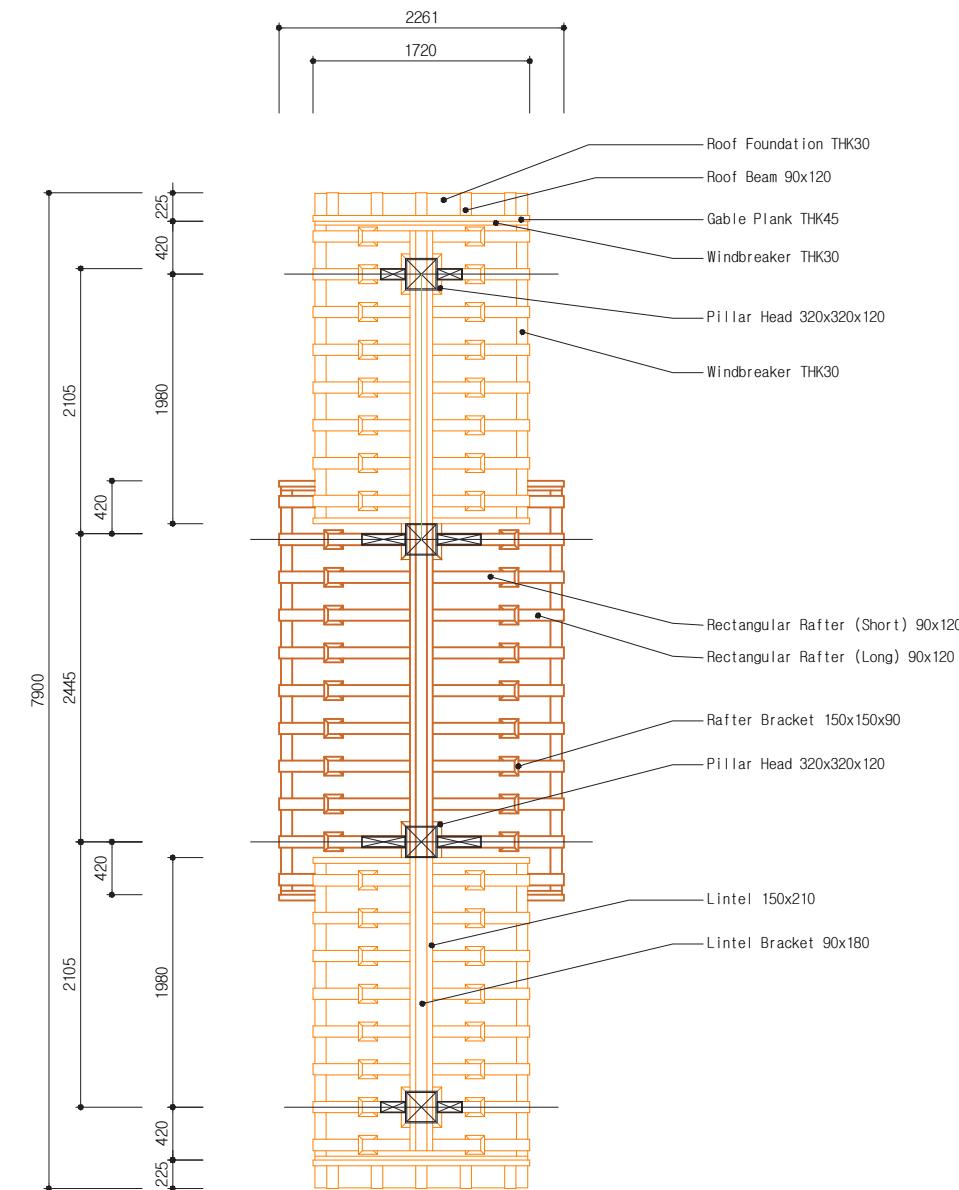


Roof Perspective

SCALE : 1/30

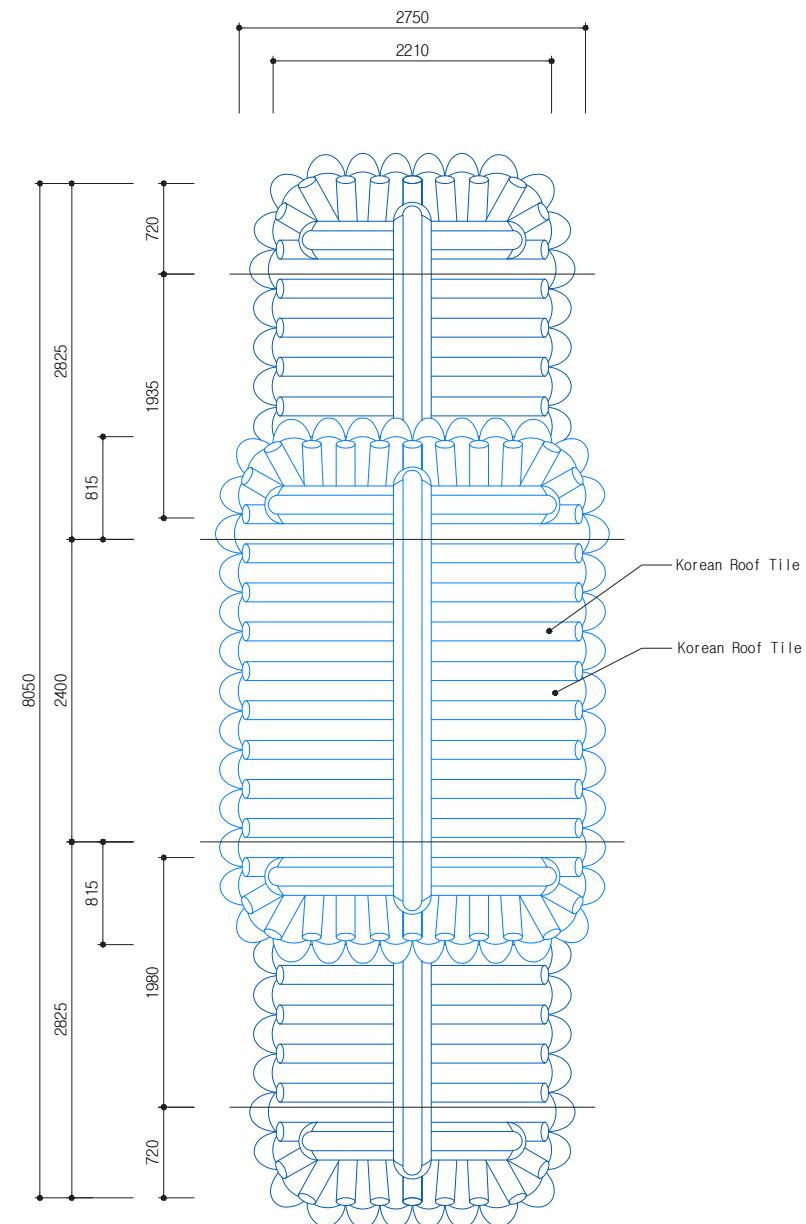

Roof Floor Plan

SCALE : 1/3

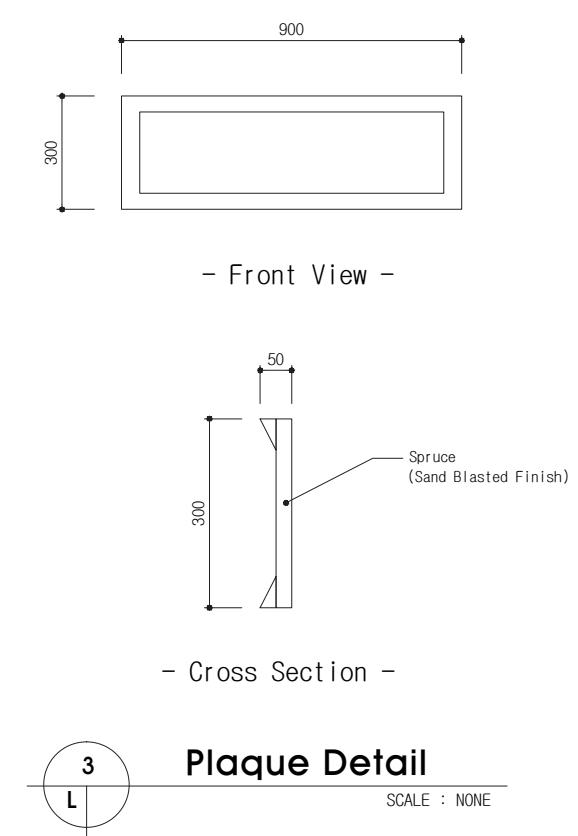

– Front View –

- Cross Section -

Plague Detail

SCALE : NONE

Project Name	Developer	Constructor	Scale	Design Date	Project Representative	Management Manager	Designer	Drawing Name	No.
Gyeonggi Garden Renov. in SLC (Korean Garden in International Peace Gardens)	 Gyeonggi-do	 Geon Yeong ENC	A1 : 1/30 A3 : 1/60	2020. 05.	S.J. Yang	Y.J. Seo	G.G. Lee	Soseuldaemun (3)	L-219



※ NOTE

- The site must be thoroughly inspected before construction to make sure nothing has changed after the inspection during the project design stage. If any modification is required, it must be approved by the supervisor.
- If wooden material is not specified in the drawing, use Douglas Fir.

Soseuldaemun (4)





This drawing is in conformance with relevant engineering codes.

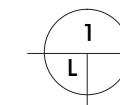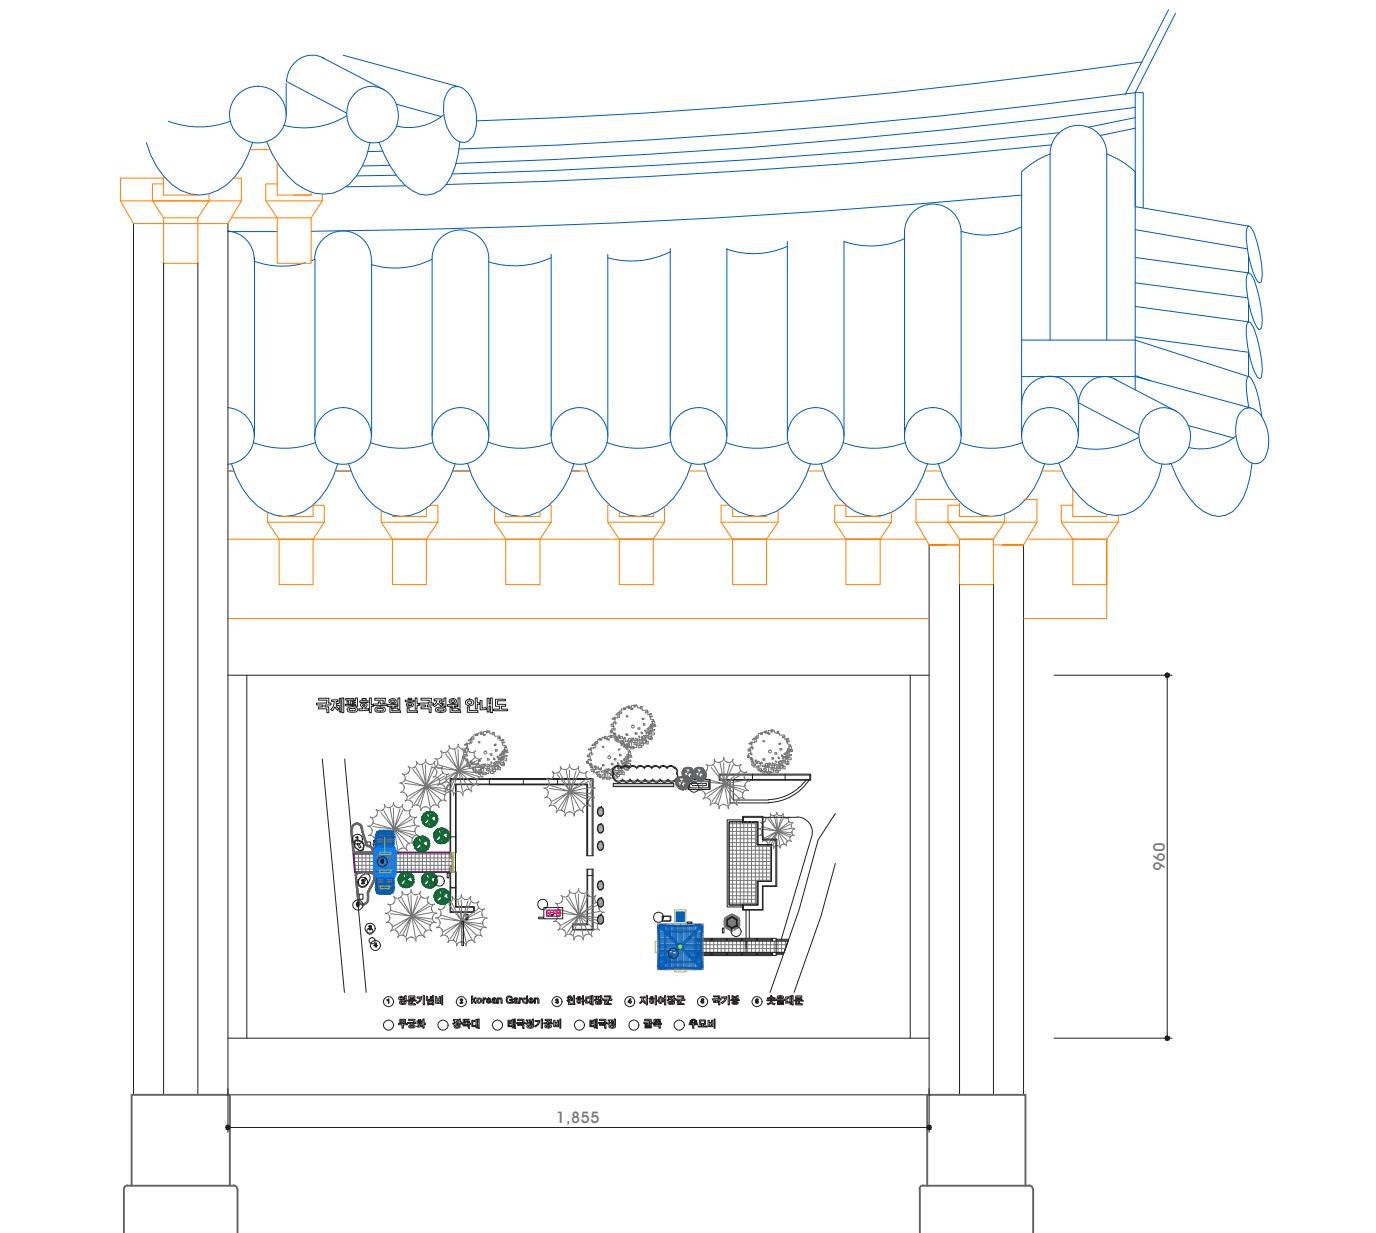

Front View

SCALE : 1/10

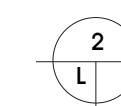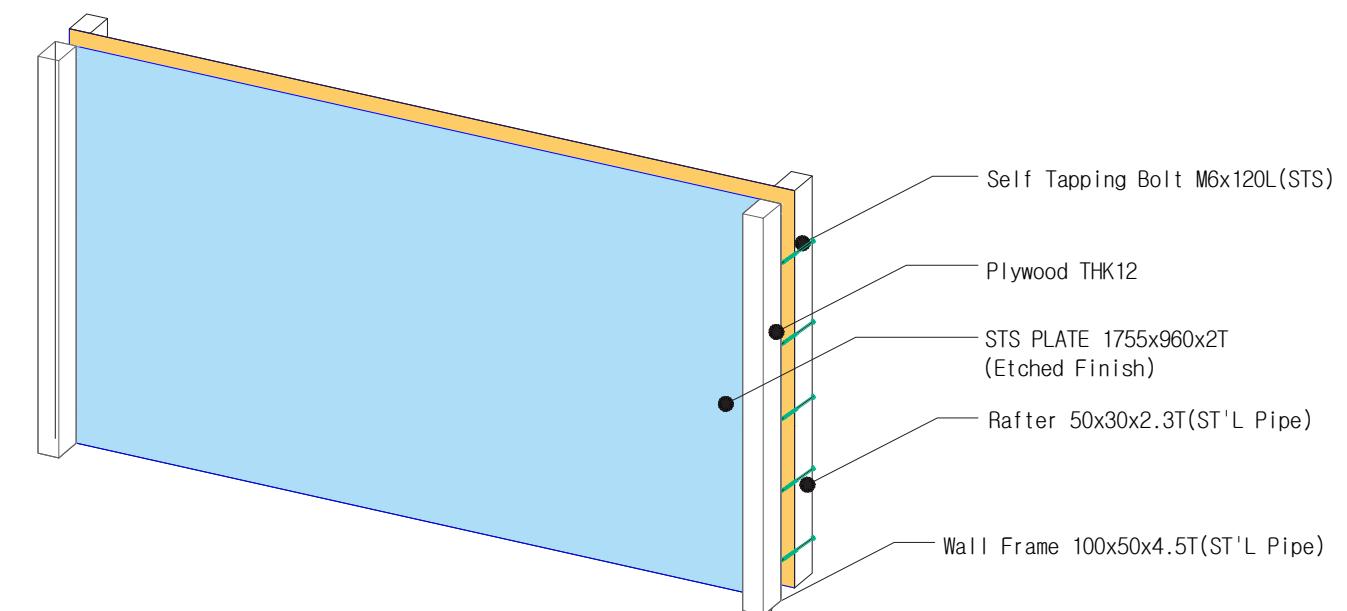

Assembly


SCALE : none

Project Name	Developer	Constructor	Scale	Design Date	Management	Drawing Name	No.
				Project Representative	Manager	Designer	
Gyeonggi Garden Renov. in SLC (Korean Garden in International Peace Gardens)	Gyeonggi-do	Geon Yeong ENC	A1 : 1/10 A3 : 1/20	2020. 05.	S.J. Yang	Y.J. Seo	G.G. Lee
							Soseuldaemun (4) L-220




This drawing is in conformance
with relevant engineering codes.

Bullomun

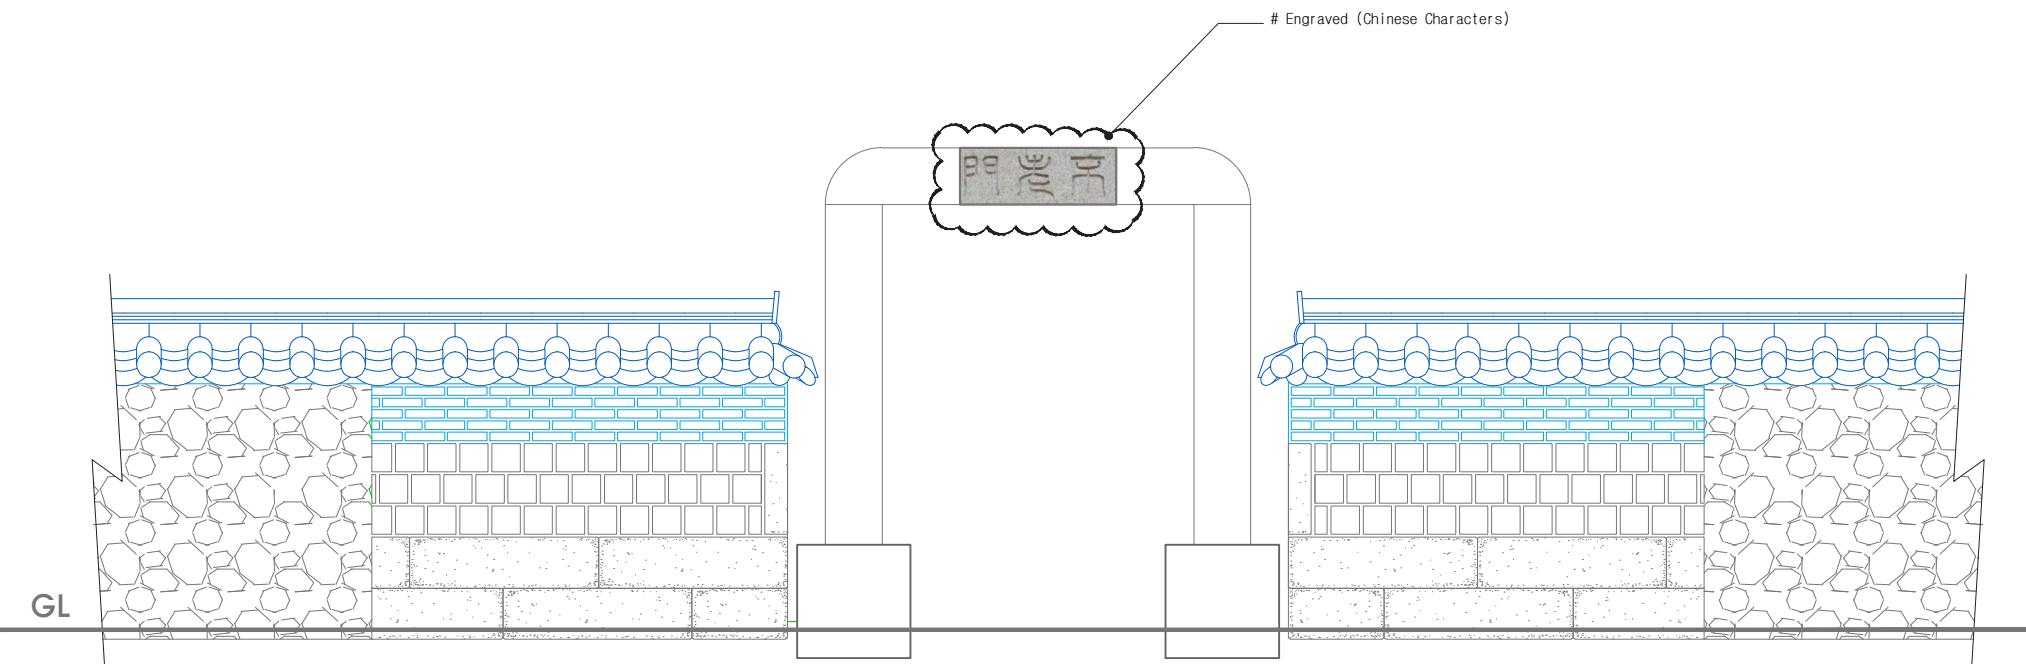


Front View

SCALE : 1/

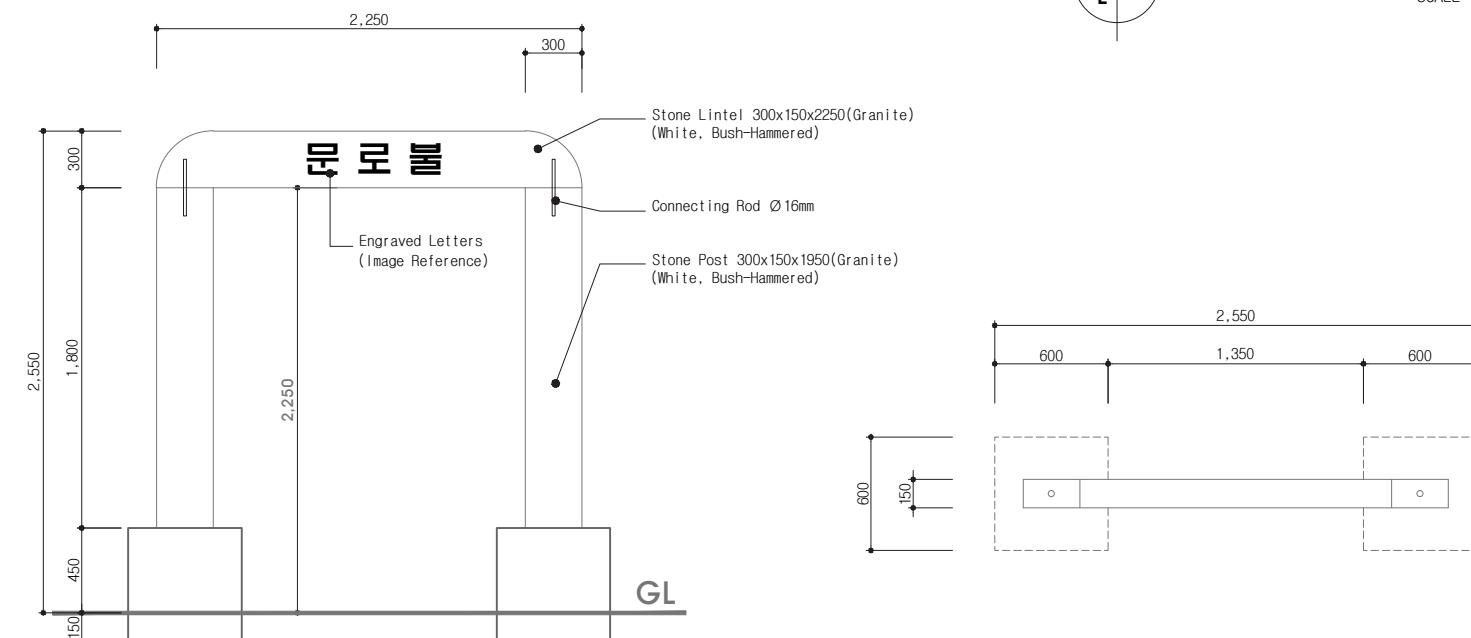


2 Front View

SCALE : 1/2

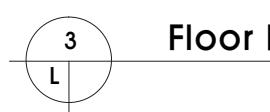

Floor Plan

SCALE : 1/20

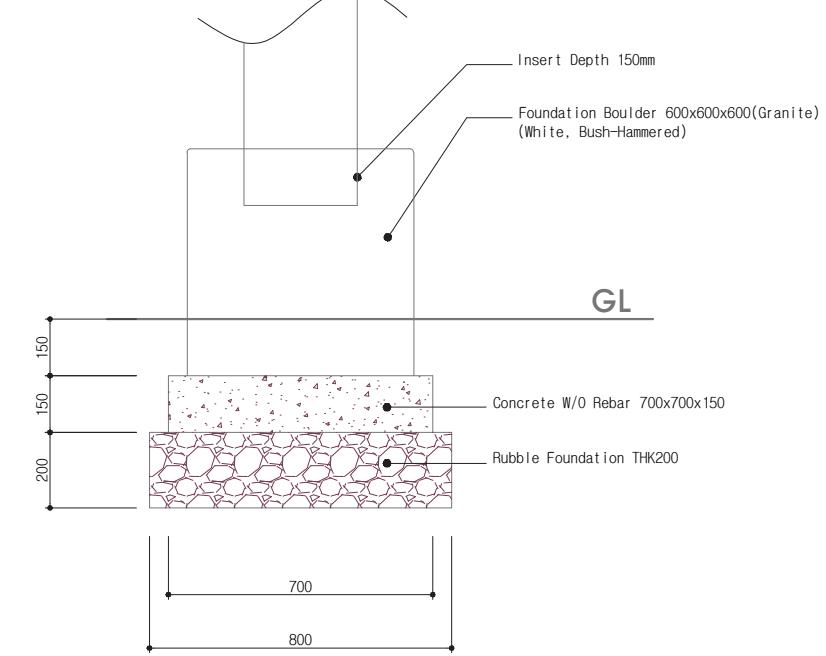

Foundation Detail


SCALE : NONE

Project Name	Developer	Constructor	Scale	Design Date	Project Representative	Management Manager	Designer	Drawing Name	No.
Gyeonggi Garden Renov. in SLC (Korean Garden in International Peace Gardens)	 Gyeonggi-do	 Geon Yeong ENC	A1 : 1/20 A3 : 1/40	2020. 05.	S.J. Yang	Y.J. Seo	G.G. Lee	Bullomun	L-221




This drawing is in conformance
with relevant engineering codes.

Traditional Stone Fence (1)

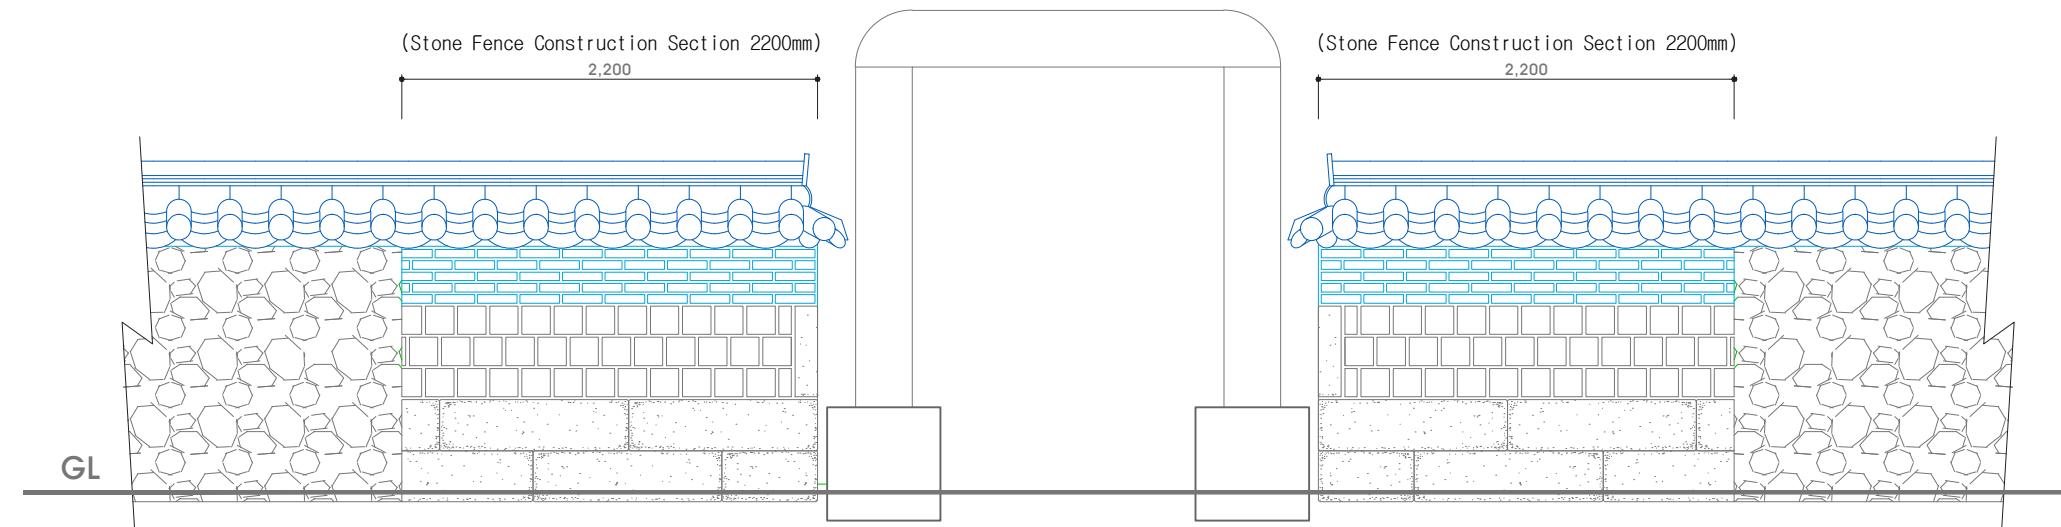

1 L Fence Construction Front View
SCALE : 1/20

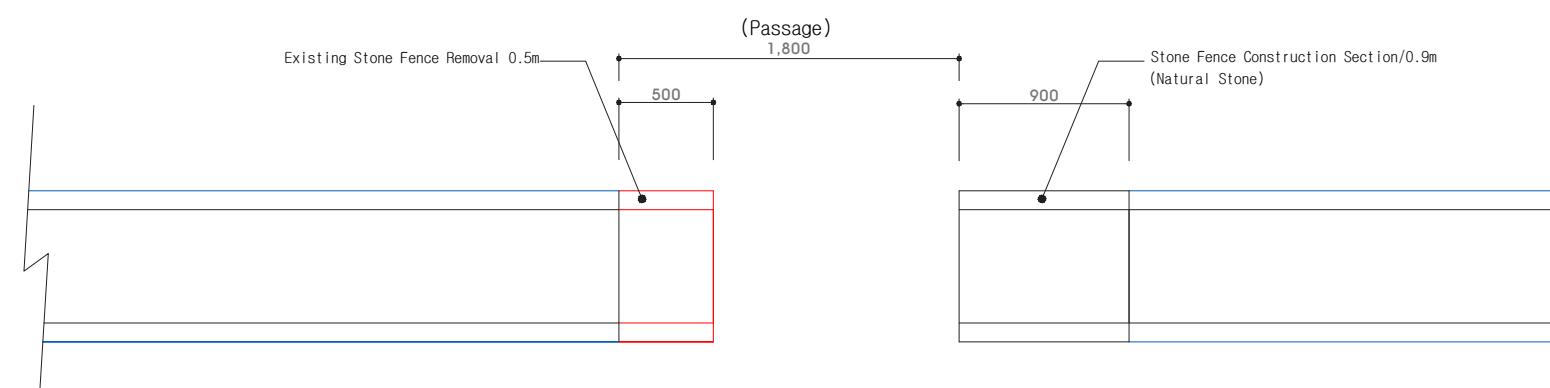


1 L Fence Construction Floor Plan
SCALE : 1/20

Project Name	Developer	Constructor	Scale	Design Date	Management	Drawing Name	No.
Gyeonggi Garden Renov. in SLC (Korean Garden in International Peace Gardens)	Gyeonggi-do	Geon Yeong ENC	A1 : 1/20 A3 : 1/40	2020. 05.	S.J. Yang Y.J. Seo G.G. Lee	Traditional Stone Fence(1)	L-222




This drawing is in conformance
with relevant engineering codes.

Traditional Stone Fence (2)

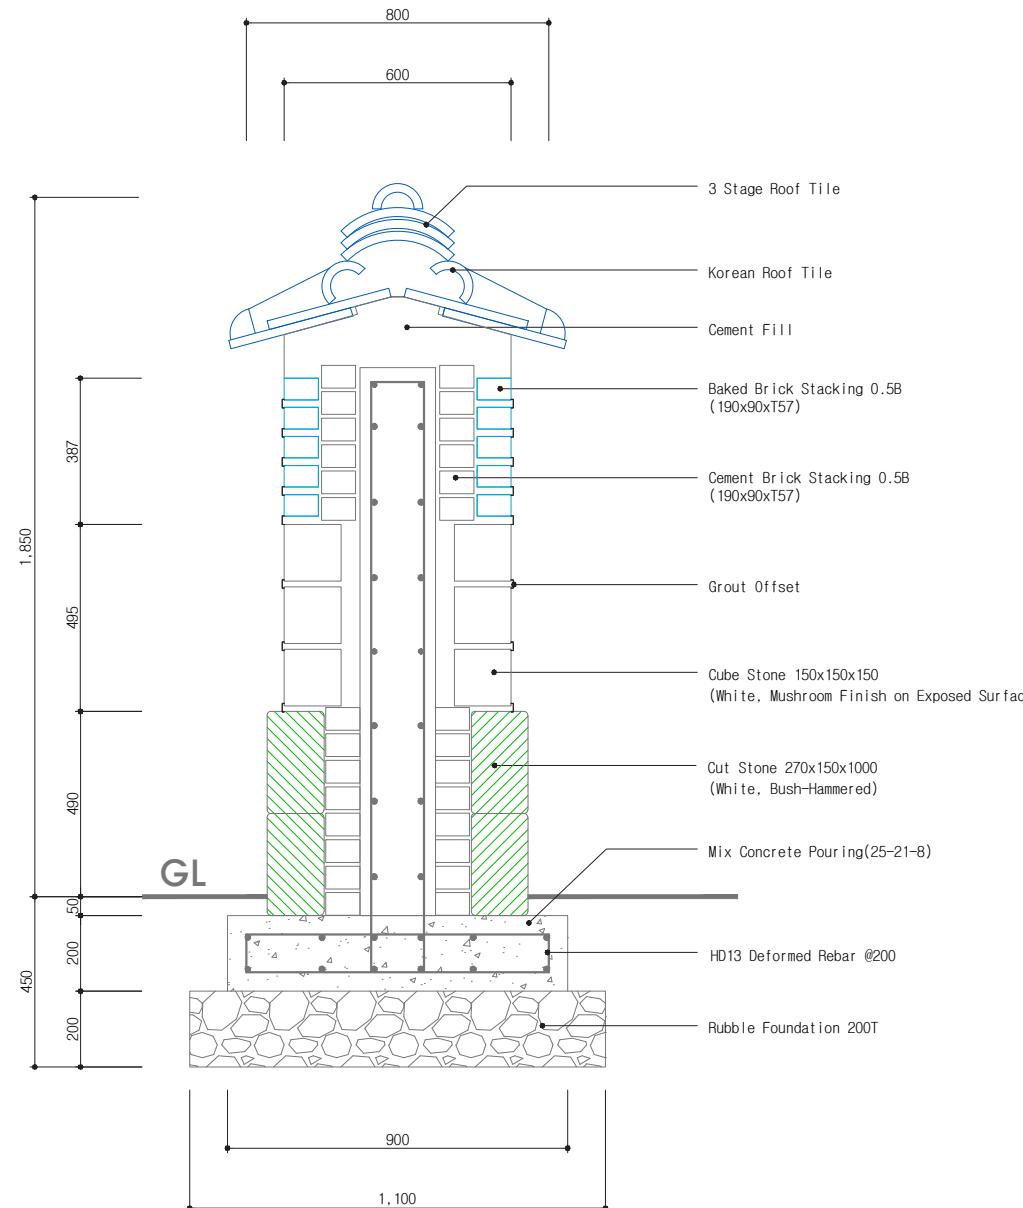

1
L
Construction Cross Section
SCALE : 1/10

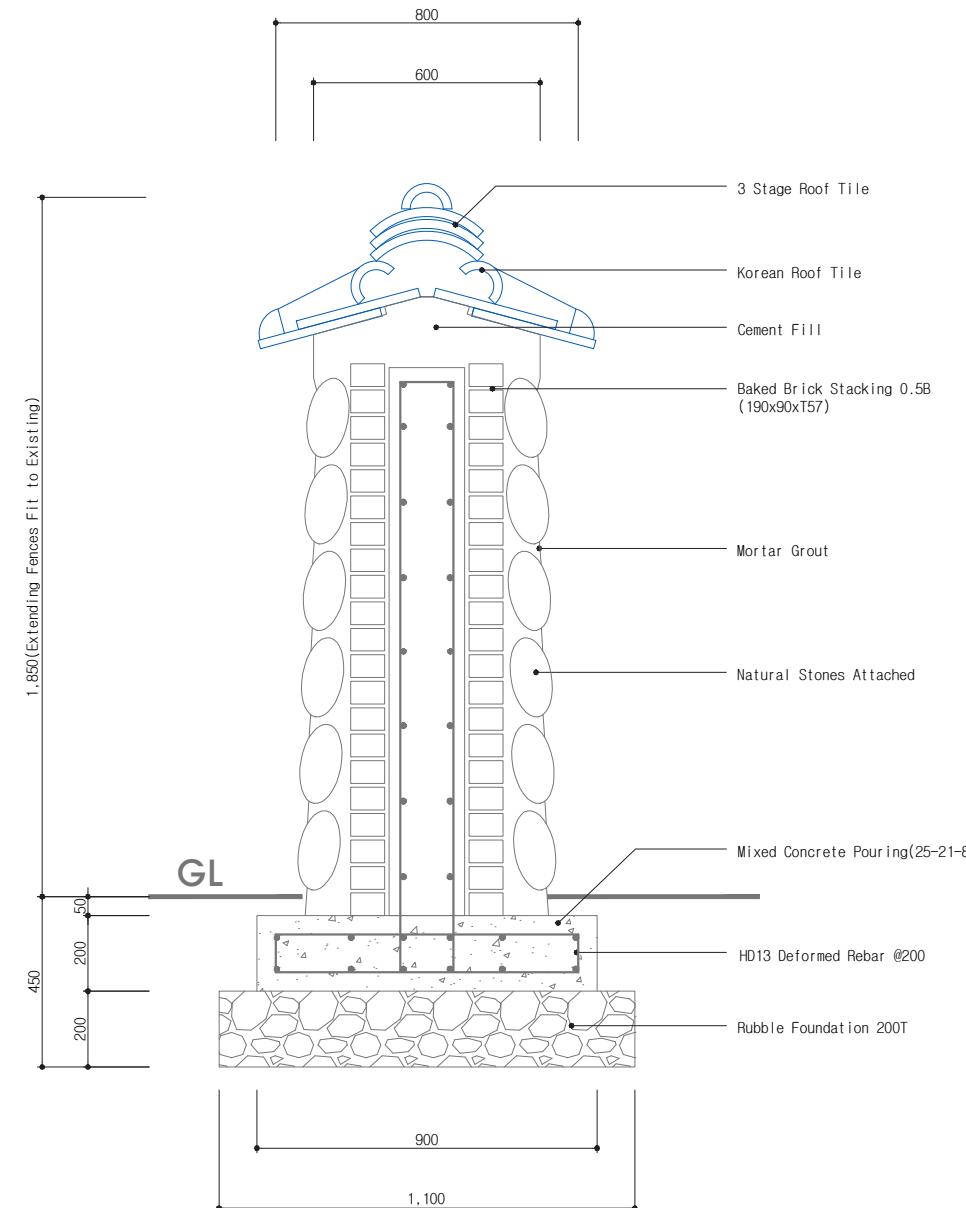

1
L
Repair Section Cross Section
SCALE : 1/10



» Adhesive Application



» Connecting Roof Tiles (MF)



» Placing Adhesive Tile on Roof Tile (M), 3 Stage Tiling (F)



» Cement Application



» Result





1
L
Roof Tile Application
SCALE : none

Project Name	Developer	Constructor	Scale	Design Date	Management	Drawing Name	No.
				Project Representative	Manager	Designer	
Gyeonggi Garden Renov. in SLC (Korean Garden in International Peace Gardens)	Gyeonggi-do	Geon Yeong ENC	A1 : 1/10 A3 : 1/20	2020. 05.	S.J. Yang Y.J. Seo G.G. Lee		Traditional Stone Fence (2) L-223

Jangdokdae Drawings



This drawing is in conformance with relevant engineering codes.

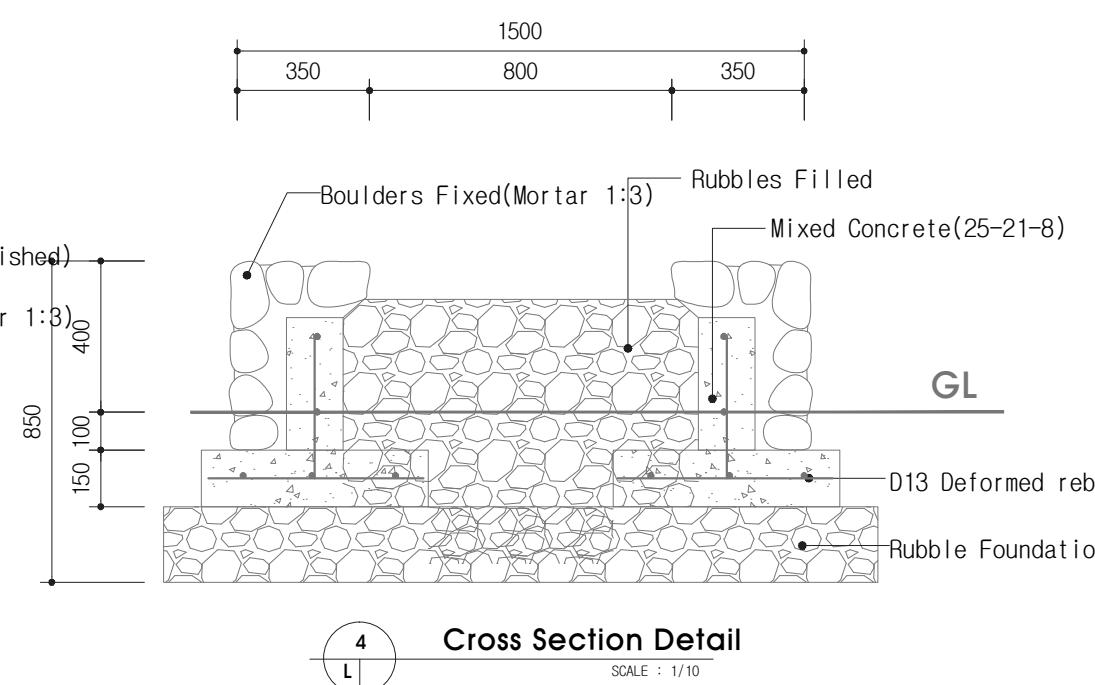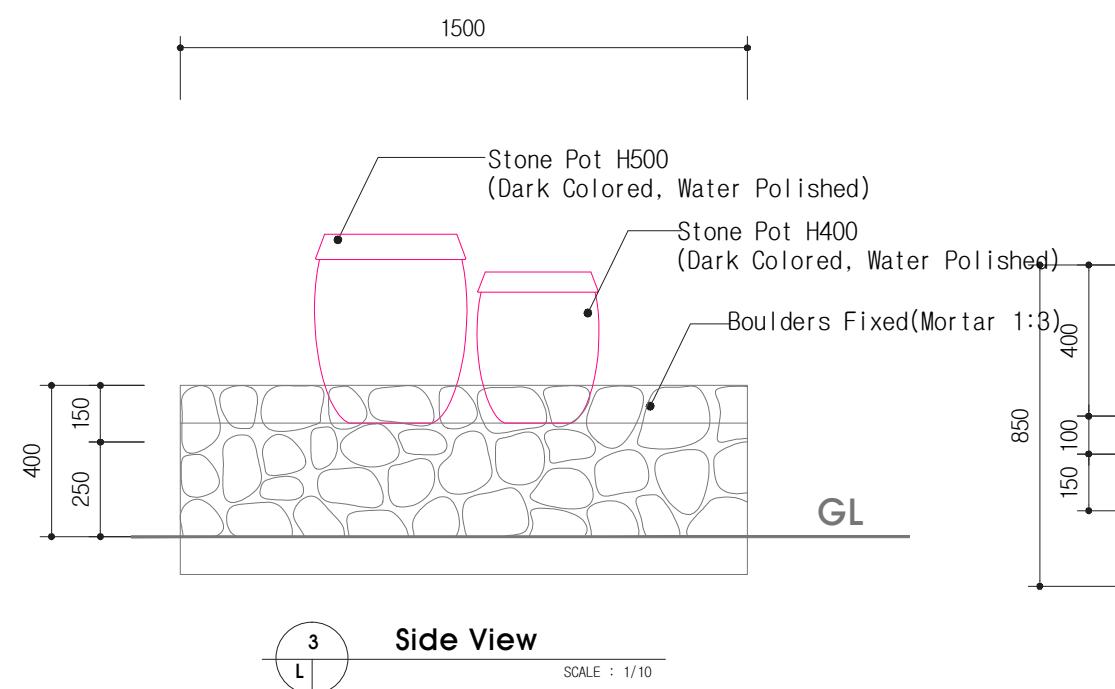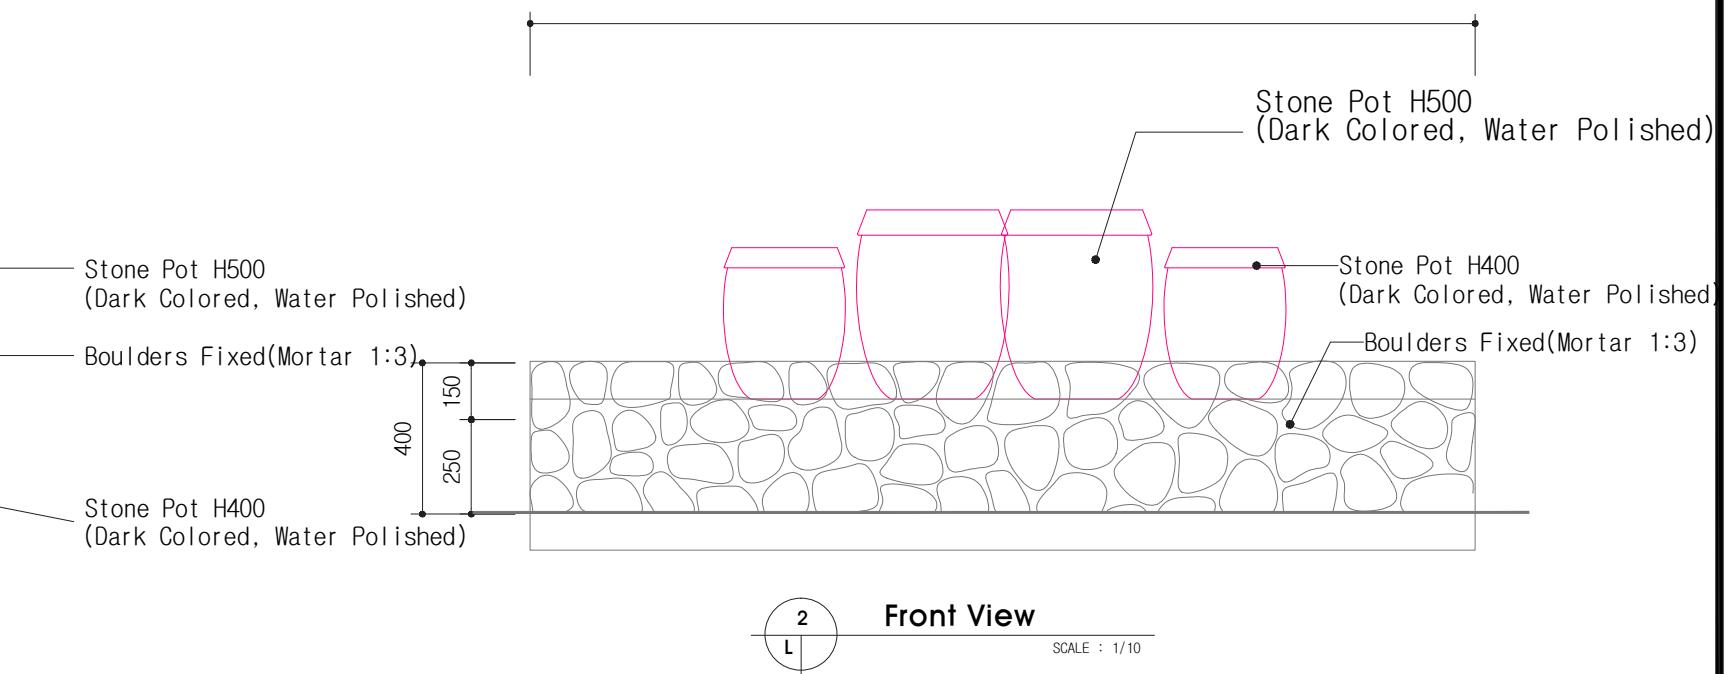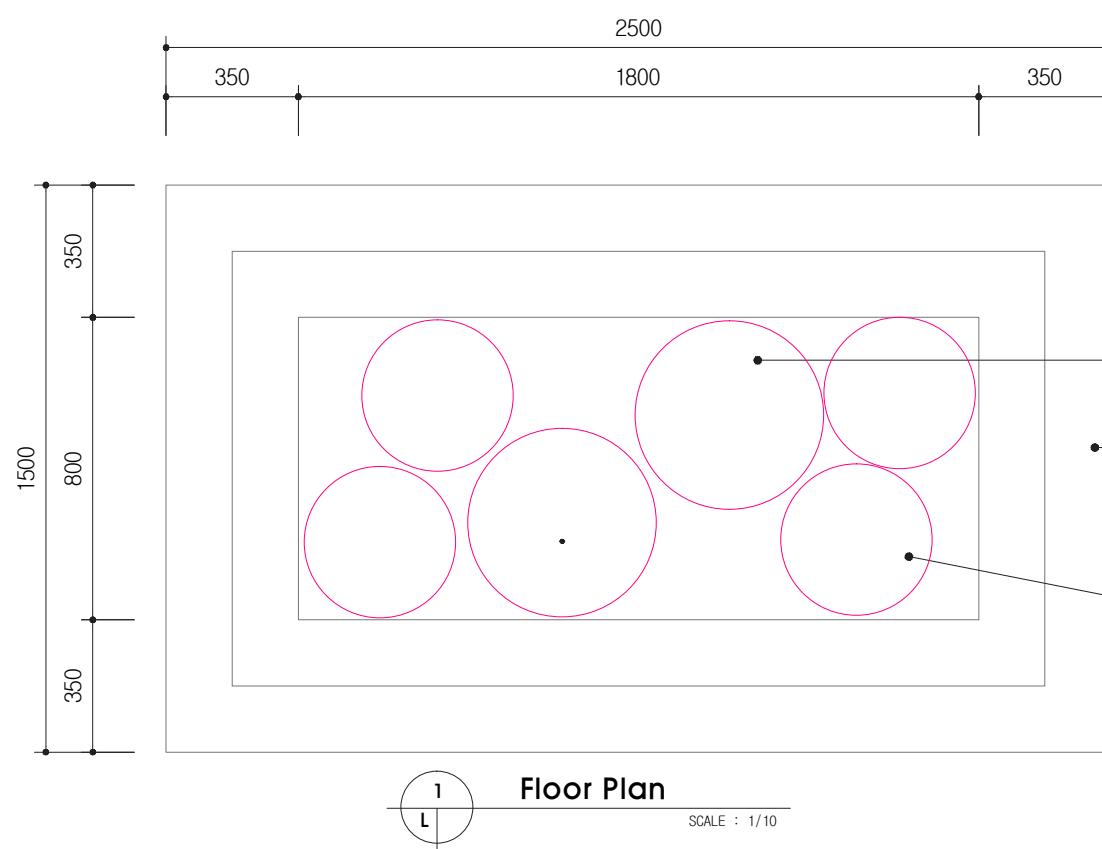


Project Name	Developer	Constructor	Scale	Design Date	Management	Drawing Name	No.
				Project Representative	Manager	Designer	
Gyeonggi Garden Renov. in SLC (Korean Garden in International Peace Gardens)	Gyeonggi-do	Geon Yeong ENC	A1 : 1/10 A3 : 1/20	2020. 05.	S.J. Yang Y.J. Seo G.G. Lee		Jangdokdae L-225



This drawing is in conformance
with relevant engineering codes.

Folk Swing Drawing

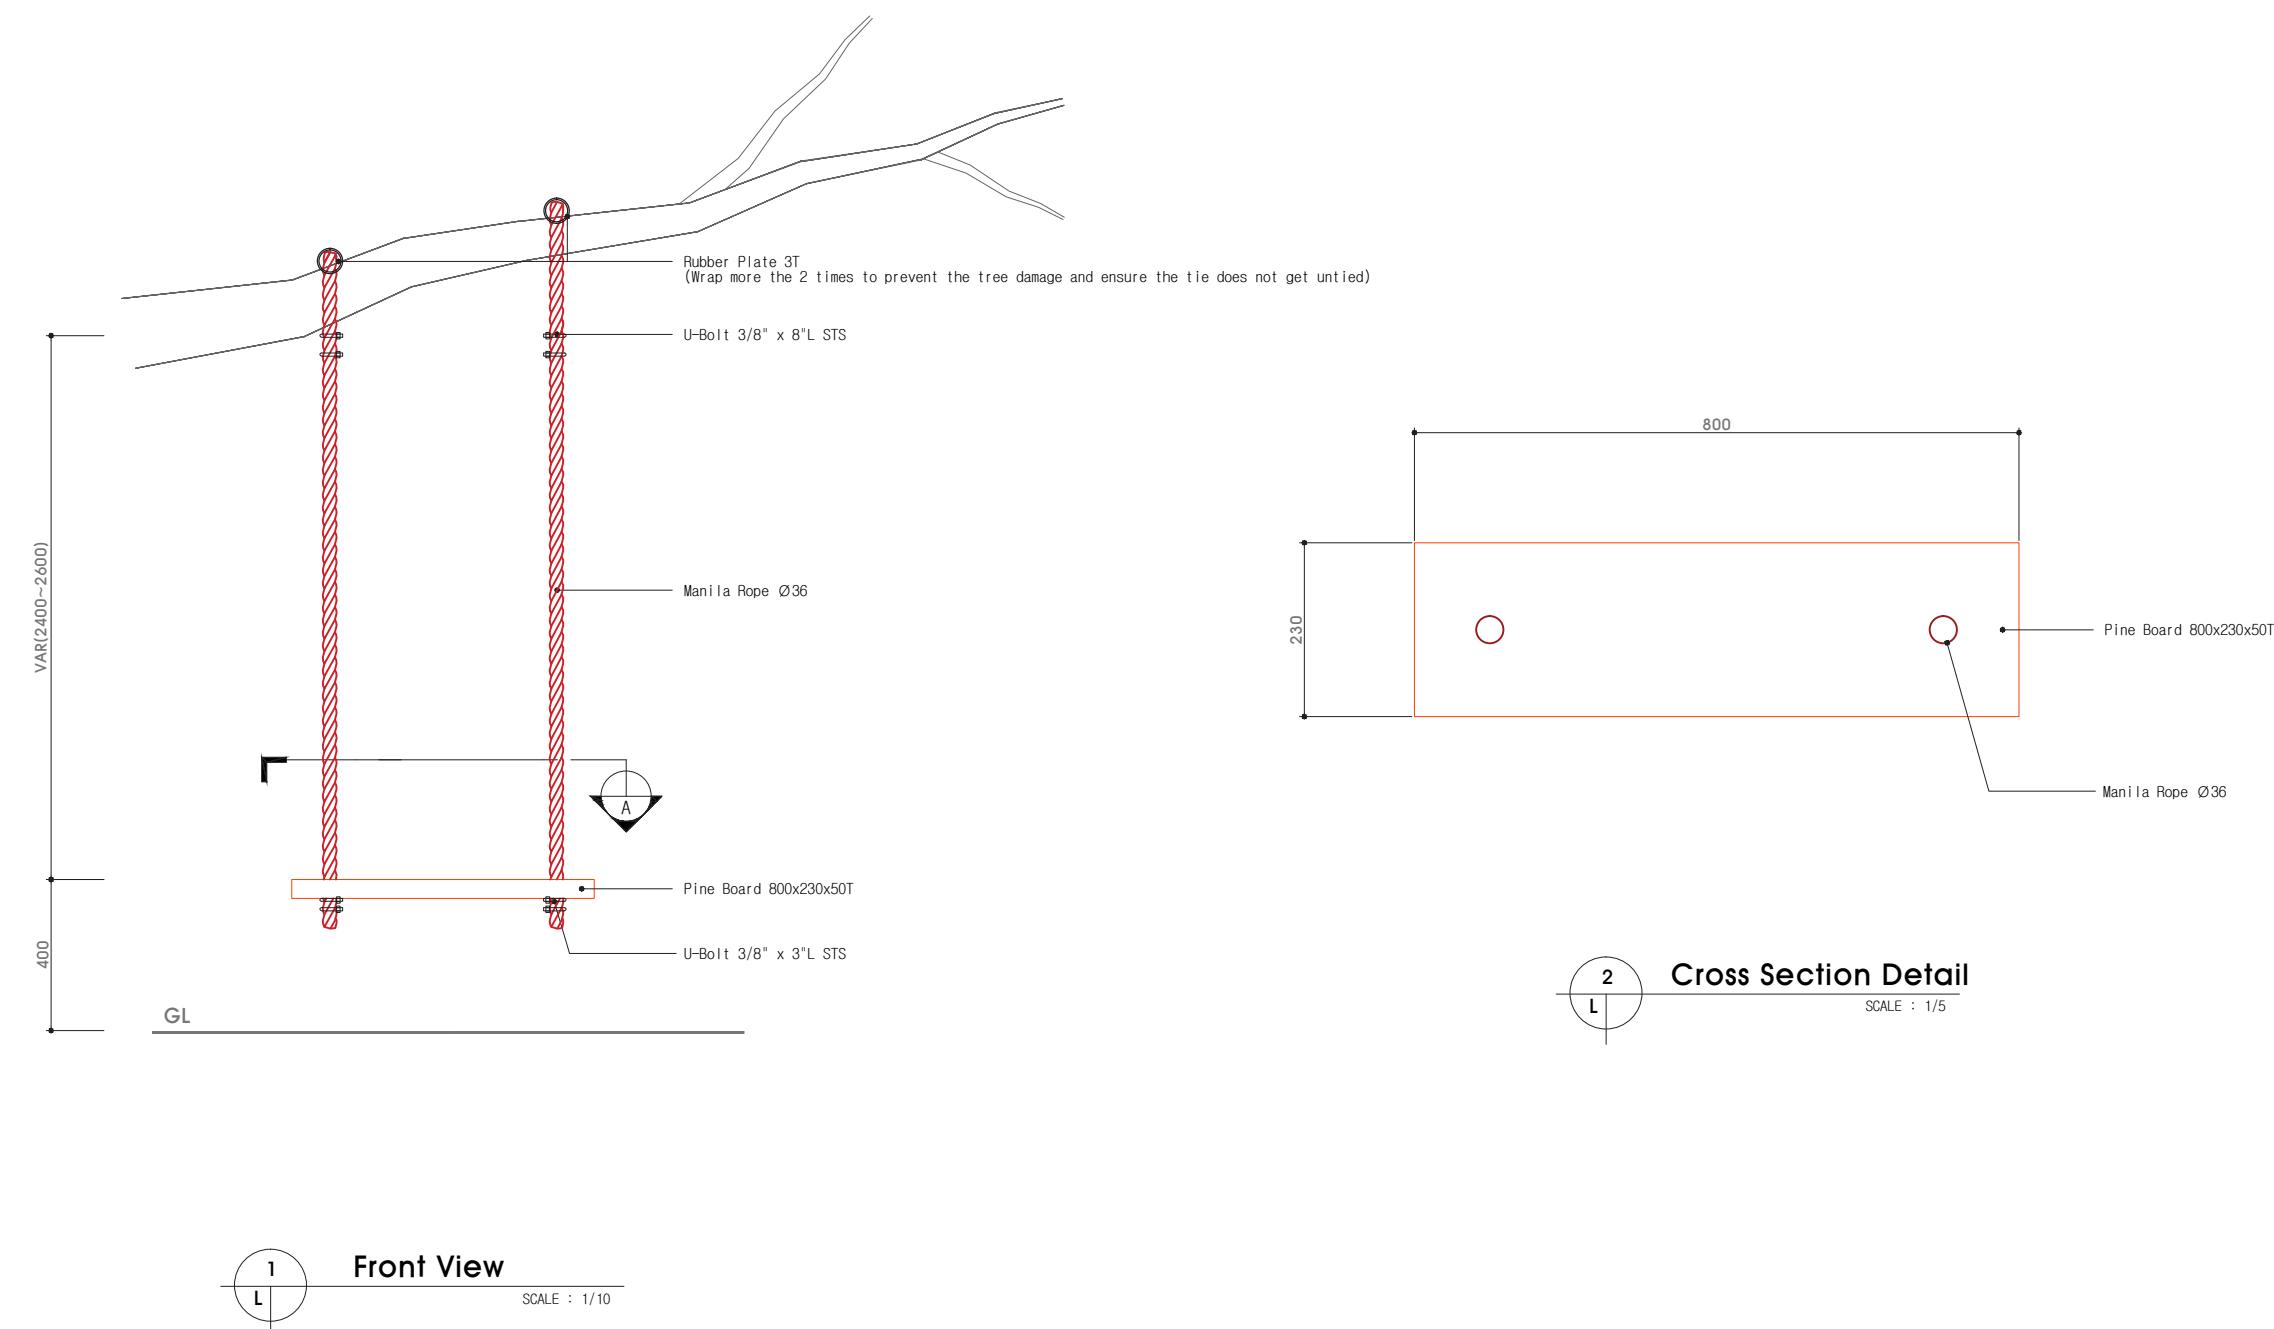

Project Name	Developer	Constructor	Scale	Design Date	Management	Drawing Name	No.
Gyeonggi Garden Renov. in SLC (Korean Garden in International Peace Gardens)	Gyeonggi-do	Geon Yeong ENC	A1 : 1/10 A3 : 1/20	2020. 05.	S.J. Yang Y.J. Seo G.G. Lee	Folk Swing	L-226

Brianna Binnebose

Brianna Binnebose joined the Board in 2019, originally as an At-Large member, but was later appointed as the District 5 representative for the Liberty Wells, Central City, and Ballpark neighborhoods. After a spring break ski trip from Wisconsin to Little Cottonwood Canyon in 2005, the powder and the views convinced her to give Utah a try. She is a Communications Consultant and earned a Master's Degree in Public Policy from the University of Utah and has been involved in public involvement and planning for nearly a decade. She has previously worked for the Utah Division of Forestry, Fire, and State Lands, and led the development of the first wildfire prevention and preparedness plan developed for Salt Lake City. She is a frequent visitor to Liberty Park and you can often find her there running her dogs. Her interest in the PNUT Board stems from her previous experience in resource management and passion for making both our urban and open space public parks and lands accessible for all users of all abilities.