
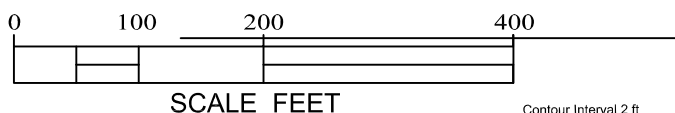


SCOFIELD TOWN BOUNDARY

SURFACE FACILITIES LIST	
NO.	DESCRIPTION
9	OPERATIONS PAD
10	STORAGE SHED
11	STORAGE SHED
12	SOLID CONSTRUCTION DEBRIS DISPOSAL AREA DURING RECLAMATION ONLY (MIN. 4 FT. OF COVER)
13	SHOP - WAREHOUSE
14	STORAGE SHED & SOLID WASTE RECEPTICAL
15	FUELING FACILITY
16	MAIN ACCESS ROAD
20	OFFICE - BATH HOUSE PAD
21	OFFICE - BATH HOUSE
22	TOPSOIL STOCKPILE
24	STORAGE PAD

Carbon Resources Property
Parcel 1B-0483-0001
Approx. 15.3 Acres

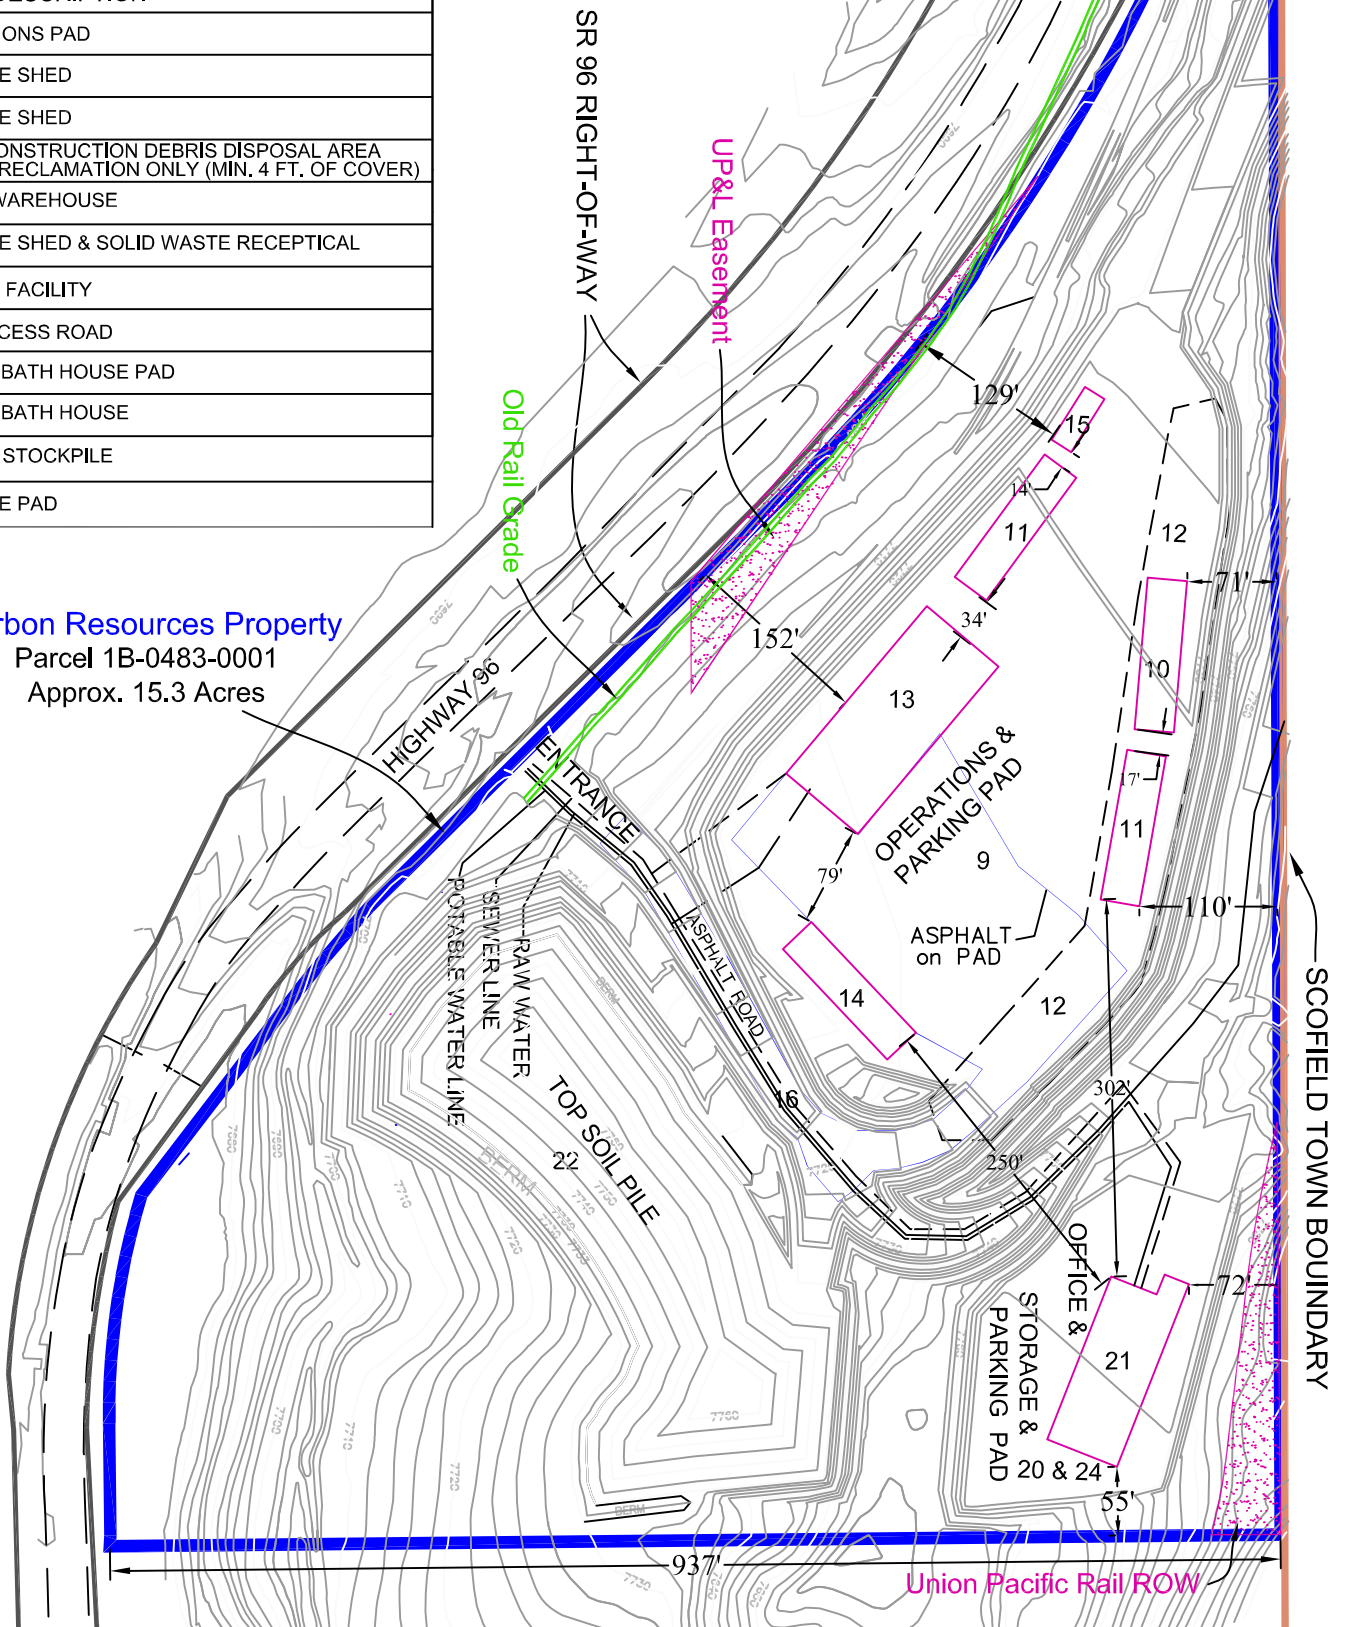

Contour Interval 2 ft

This map is in the Kinney Coordinate System (KCS). It was projected from State Plane NAD83 to a vertical datum of 8,000 ft, using a Combined Factor (CF) of 1.0047927. To project back, and 7300.000 to Northing and 1700.000 to Easting, then divide by the CF.

SITE PLAN SURFACE FACILITIES

Coal Energy Group 3, LLC

EXHIBIT-1

DRAWN BY: G/L, L/S, DATE: 3/16/2008
APPROVED BY: G/L, DATE: 3/16/2008
FROM MRP MAP 13
KINNEY NO. 2 MINE
SURFACE FACILITIES
4402 San Carlo
Naples, FL 34109