


# ZION SUNSET RESORT

## CONCEPT PLAN FOR CONDITIONAL USE PERMIT


310 W & SR-9, VIRGIN, UTAH  
MARCH 2019



**JACKSON ENGINEERING**  
3376 STONEHILL LANE  
COTTWOOD HEIGHTS UTAH 84121  
PHONE (801) 558-5293  
FAX (801) 943-0108

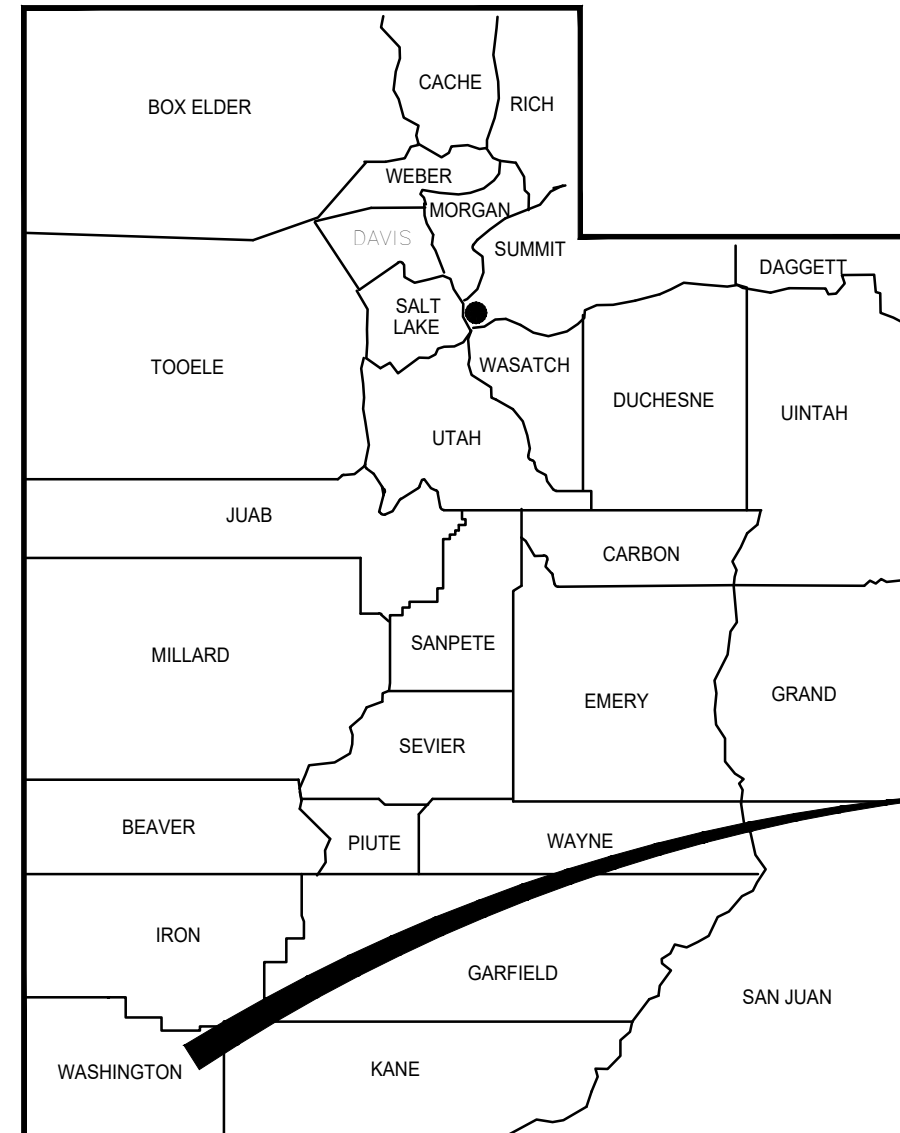

VICINITY MAP

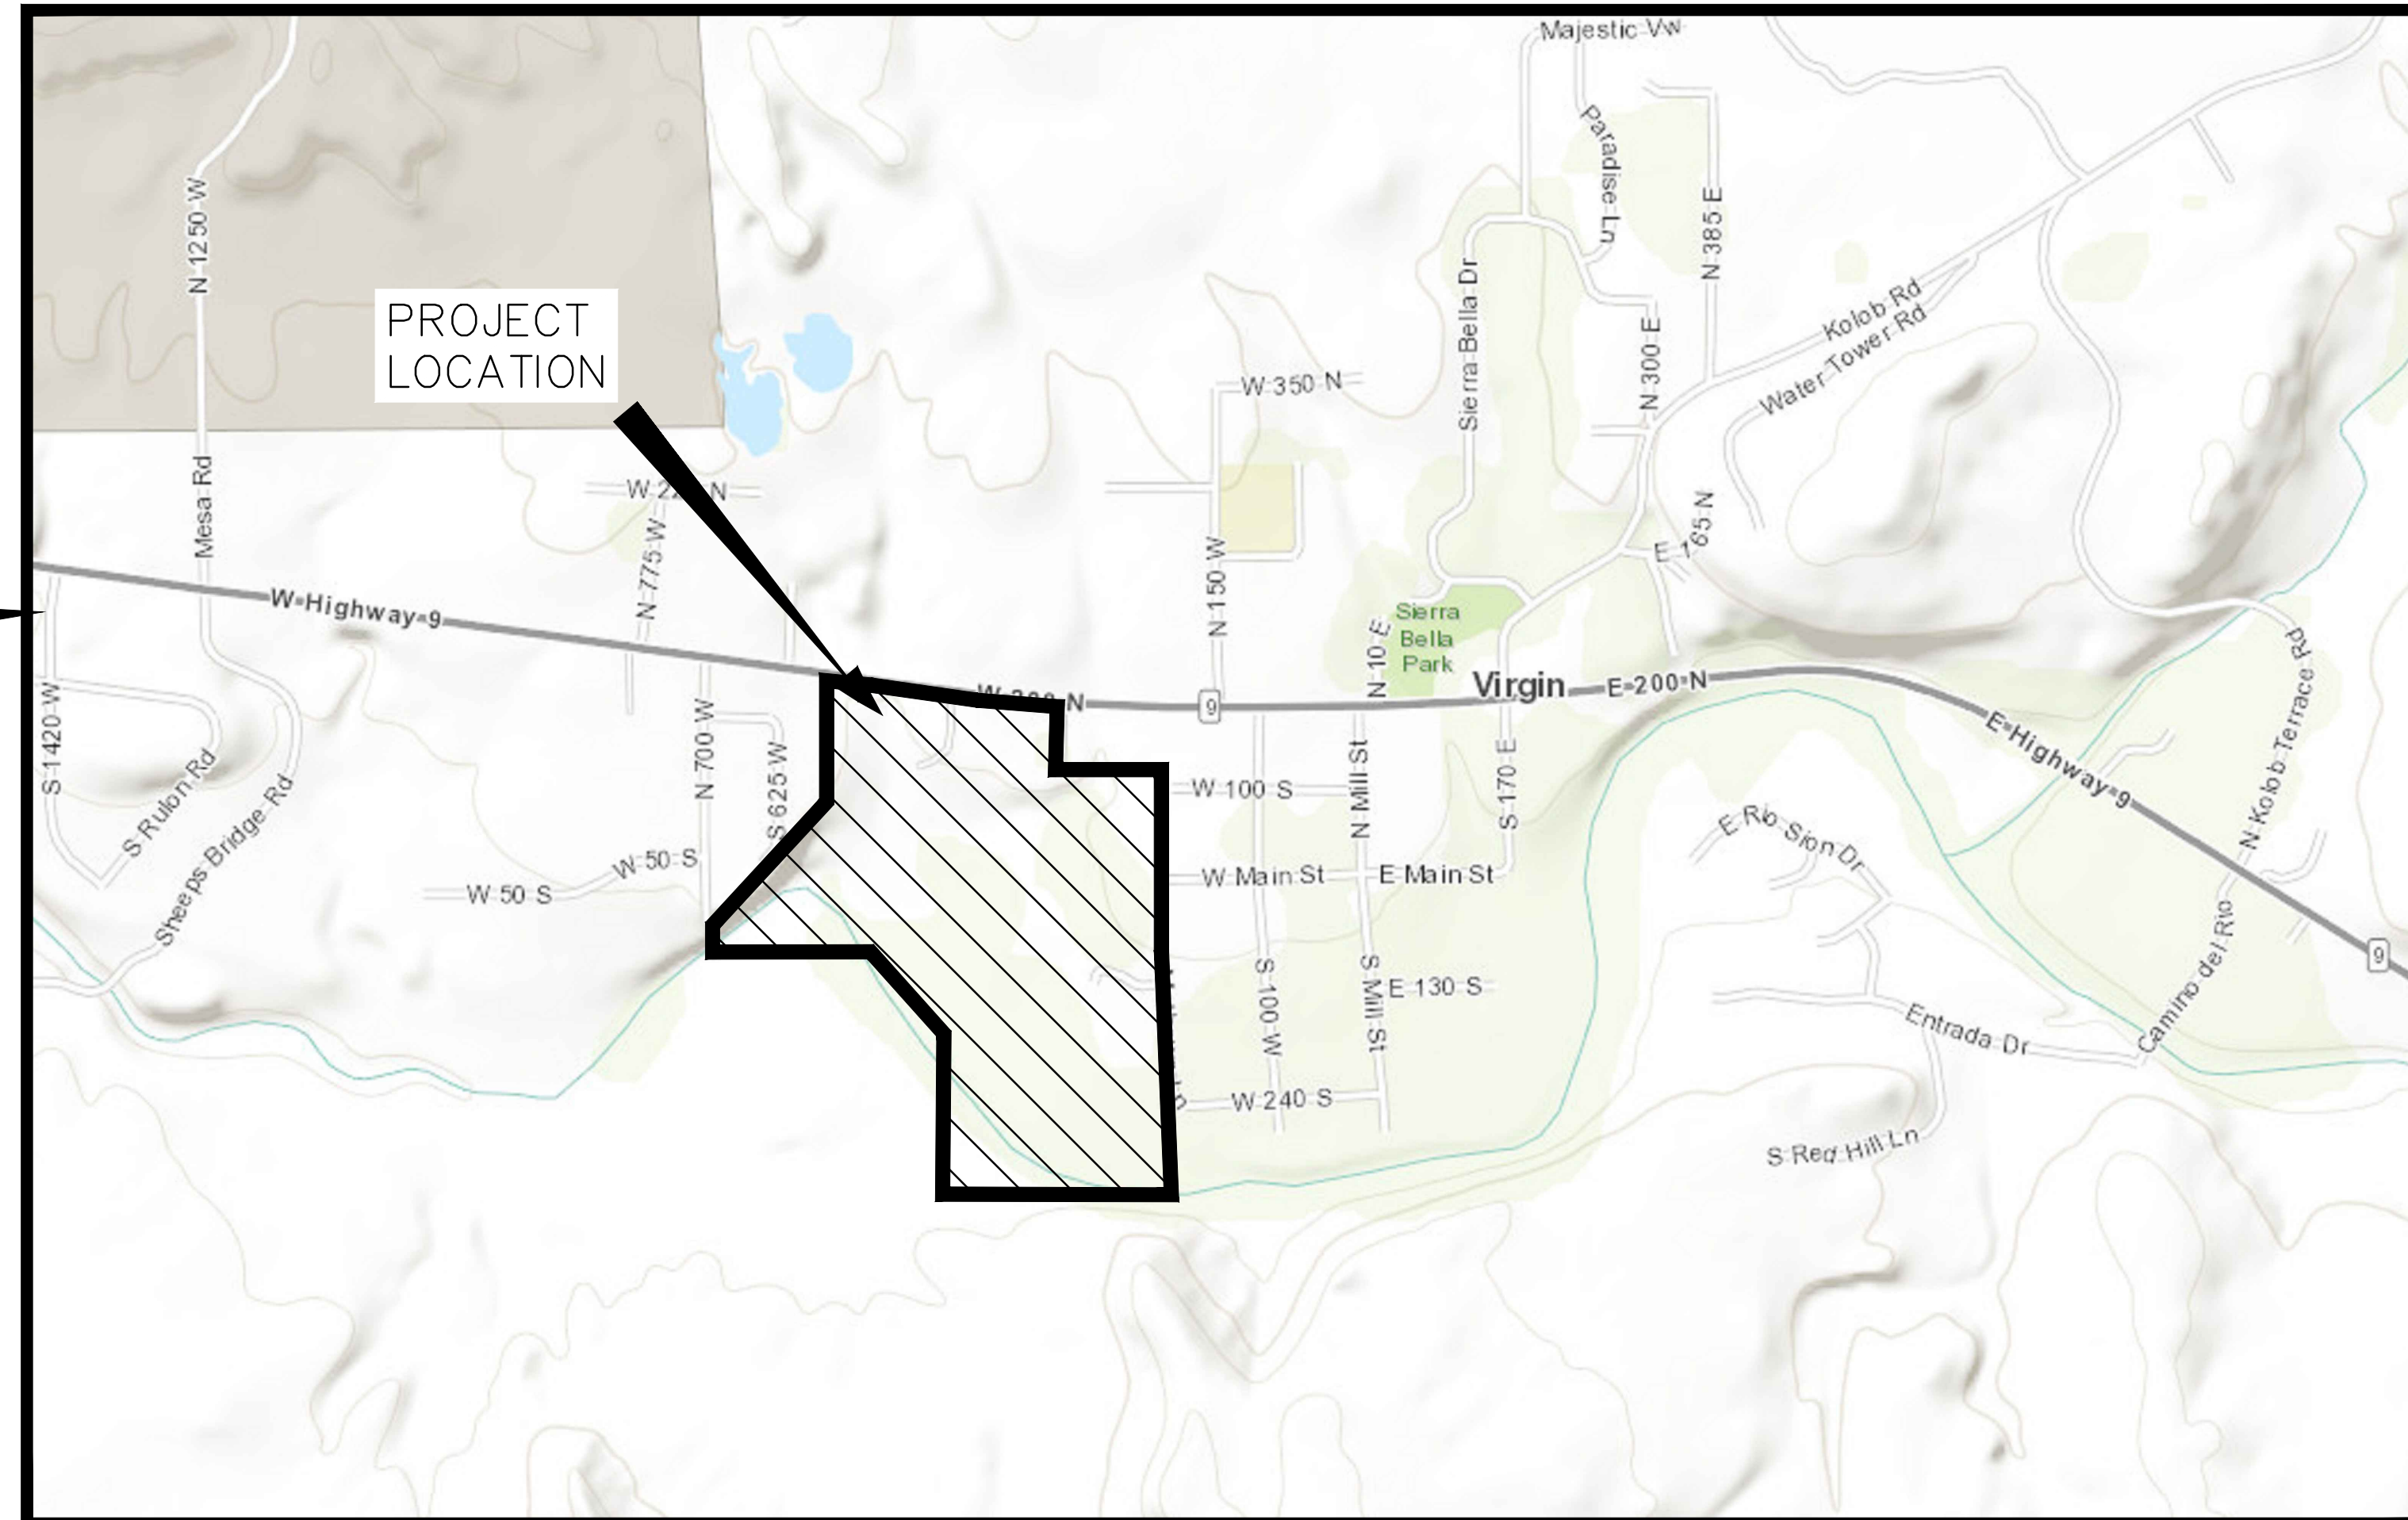

LOCATION MAP

OWNER  
**ZION SUNSET HOLDINGS, LLC**  
105203 SOUTH 293 PR SW  
PROSSER, WA 99350  
(435) 590-6540

ENGINEER  
**JACKSON ENGINEERING**  
CONTACT: STEVE JACKSON  
3376 STONEHILL LANE  
SALT LAKE CITY, UT 84121  
PHONE: (801) 558-5293



INDEX OF DRAWINGS

- CS0 COVER & SHEET INDEX
- CS1 OVERALL SITE PLAN – PROPOSED
- CS2 GENERAL PLANTING & OPEN SPACE PLAN

**ZION SUNSET RESORT**  
**CONCEPT PLAN FOR CONDITIONAL USE PERMIT**  
310 W & SR-9, VIRGIN, UTAH  
**COVER AND INDEX SHEET**

SHEET TITLE:  
COVER / SHEET INDEX

SHEET NUMBER:  
**CS0**