



Nibley City
Planning Commission Meeting
Thursday, March 4, 2021
455 W. 3200 S.
Nibley, UT

6:30 p.m. Call to Order and Roll Call
 Approval of Agenda
 Approval of Minutes

In accordance with Utah Code Annotated 52-4-207 and Nibley City Resolution 12-04, this meeting may be conducted electronically. The anchor location for the meeting will be Nibley City Hall, 455 West 3200 South, Nibley, Utah. The public may participate in the meeting either in person or via the Zoom meeting link provided at www.nibleycity.com.

1. **Discussion and Consideration:** Conditional Use Permit for Utility Substation at 75 W 3200 S (Applicant: Dominion Energy Utah)
2. **Workshop:** Mixed Residential Housing Ordinance
3. **Workshop:** Future Land Use Map Amendments
4. Staff Report and Action Items

*Planning Commission agenda items may be tabled or continued if 1) Additional information is needed in order to take action on the item, OR 2) The Planning Commission feels there are unresolved issues that may need further attention before the Commission is ready to make a motion. **No agenda item will begin after 10:00 p.m. without a unanimous vote of the Commission.** The Commission may carry over agenda items, scheduled late in the evening and not heard, to the next regularly scheduled meeting.*

IN COMPLIANCE WITH THE AMERICANS WITH DISABILITIES ACT, REASONABLE ACCOMMODATIONS FOR INDIVIDUALS WITH DISABILITIES WILL BE PROVIDED UPON REQUEST. FOR ASSISTANCE, PLEASE CALL 752-0431 A MINIMUM OF 24 HOURS BEFORE THE MEETING.



**Nibley City Planning
Commission
Agenda Item Report
March 4, 2021**

Agenda Item #1: Utility Substation CUP

Description

Discussion and Consideration: Conditional Use Permit for Utility Substation at 75 W 3200 S
(Applicant: Dominion Energy Utah)

Department

City Planning

Action Type

Administrative

Recommendation

Recommend approval of Conditional Use Permit for Utility Substation at 75 W 3200 S
(Applicant: Dominion Energy Utah)

Reviewed By

City Planner, City Engineer, Public Works

Background

Dominion Energy Utah is proposing to construct a natural gas regulating facility at 75 West 3200 South (Parcel 03-026-0015) on a 0.128 acre site on the southwest corner of the Parcel. Dominion Energy currently owns a parcel directly north of this site and is currently working with the landowner of the proposed site on a lot line adjustment to relocate the parcel. However, the

current landowner of Parcel has appointed Rick Hellstrom of Dominion Energy as the landowners' agent who is authorized to make decisions regarding the development.

Staff has classified this use as a 'Utility Substation,' which is listed as a conditional use in the R-2 zone in which the parcel is located. The applicant has indicated that the purpose of this facility is to provide natural gas service to the Nibley Area. The facility will include a small metal building that houses the regulator station and above ground valves necessary to control flow.

NCC 19.24.180 provides the following requirements for utility substations in residential zones: In all residential zones, public utility substations shall meet the following requirements:

- A. Lot Area: Each public utility substation in a residential zone shall be located on a lot not less than two thousand (2,000) square feet in area.*
- B. Yards: Each public utility substation in a residential zone shall be provided with a yard on each of the four (4) sides of the building not less than five feet (5') in width, except that for such stations located on lots fronting on a street abutted by one or more residential lots, the front yard, side yards and rear yard shall equal those required for a single-family residence in the same zone.*
- C. Street Access: Each public utility substation in a residential zone shall be located on a lot which has adequate access from a street, alley or easement.*
- D. Location To Be Approved: The location of a public utility substation in a residential zone shall be subject to approval by the planning commission.*

Based upon the application submitted, the lot area requirement and yard requirement has been met. Dominion Energy has also proposed adequate street access to the site. Dominion Energy proposes to grade the site and install an 8' tall chain link security fence with 3 strands of barbed wire and a 16' access gate. The facility is expected to require periodic maintenance but is not proposed to include any onsite employees.

The regulating facility is necessary effectively serve the City and surrounding area with natural gas service. However, the site, as proposed does impose visual impacts that may be reasonably mitigated. NCC 19.28.050-C-2-g provides 'The City may require the placement of fences or walls to enhance security and mitigate aesthetic or other impacts at facilities adjacent to residential areas.' It is Staff's opinion that the proposed chain link fence with barbed wire is visually obtrusive and proposes that the applicant install a more aesthetically appropriate fence, such as ornamental Iron Fencing. At the time of this writing, the applicant has indicated that they would be willing to install an 8' block wall. This would be appropriate, so long as it is setback at least 30 ft from the roadway. Otherwise, a transparent fence would be needed in the front yard area.

The City Engineer has reviewed the construction drawings and has requested a stormwater plan and documentation that the adjacent property owner has authorized any fill that will go on their property as part of the construction. The City Engineer is comfortable with recommending approval conditional upon addressing these concerns.

Recommended Conditions:

1. In place of the proposed chain link fence, install a more aesthetic alternative and appropriately secure fence such as ornamental iron rod.
2. Address concerns of City Engineer, including stormwater plans and assurance that adjacent property owner authorizes any fill that overflows onto their property.

Agenda Item #2: Mixed Residential Housing

Description

Workshop: Mixed Residential Housing Ordinance

Department

City Planning

Action Type

Workshop

Recommendation

Discuss Mixed Residential Housing Ordinance

Reviewed By

City Planner

Background

The purpose of this discussion is to review the need for a mixed residential housing ordinance, review the DRAFT ordinance and provide recommendations for adjustments to be incorporated. One of the Planning Commission goals for 2021 is to develop an ordinance that allows for multifamily housing development in targeted areas of the City. Due to escalating housing prices and evolving housing preferences, there is currently significant demand for the development of more land efficient housing, such as apartments, condominiums and townhomes. Nibley City's General Plan includes the following vision with regards to residential development and housing:

While retaining the character and form of established neighborhoods, residential development in Nibley will emphasize the conservation of open space and, using that conservation process, will incorporate a variety of housing forms.

Adopting an appropriate mixed income housing ordinance will contribute to this vision by accommodating the growing population in a more land efficient development pattern and allowing the City to guide the design of such development to ensure the preservation of existing neighborhoods.

Nibley City's Annexation Declaration Area includes certain unincorporated, undeveloped parcels adjacent to existing Nibley City residential neighborhoods and parks along 2200 South. These parcels are also within Logan's Annexation Declaration Area. Therefore, property owners and perspective developers of such properties naturally migrate to the City which will allow for the use with the highest profit margin. Because Logan City allows for 20-30 units/acre on these parcels, it has been more profitable for such parcels to annex to Logan. However, due to proximity to Nibley City neighborhoods, parks, schools, and streets, Nibley City bears most of the impact of such development. In addition, the City has no control over the design of such development to ensure that it is designed in a way to mitigate potential impacts.

Nibley City recently developed a Residential Planned Unit Development ordinance, which provides several development standards for master-planned, single-family and townhome housing developments that can be developed at a maximum of 10 units/net developable acre. While this ordinance has resulted in quality development applications dispersed in different locations of the City, it is much more restrictive than current land use policy in Logan City.

That said, Staff recommends adopting several of the standards of the R-PUD ordinance which appropriately ensure quality design, connectivity, adequate provision of open space & amenities. The Planning Commission should consider additional standards that may apply to higher density housing development.

Agenda Item #2: Future Land Use Map Amendments

Description

Workshop: Future Land Use Map Amendments

Department

City Planning

Action Type

Workshop

Recommendation

Discuss potential amendments to Future Land Use Map

Reviewed By

City Planner

Background

As noted under item #2, there is currently a need for Nibley City to consider the adoption of an ordinance that would allow for the development of higher density residential development. Specific areas of interest are unincorporated areas near 2200 South. In coordination with this initiative, the City should review its existing Future Land Use map and identify appropriate areas in the City for such development given the context.

Dominion Energy Utah Dominion Energy Wyoming Dominion Energy Idaho
Property & Right-of-Way
1140 West 200 South, Salt Lake City, UT 84104
Mailing Address:
P.O. Box 45360, Salt Lake City, UT 84145-0360
DominionEnergy.com



February 16, 2021

Levi Roberts
Nibley City
455 West 3200 South
Nibley, UT 84321

**RE: Conditional Use Application
 Proposed Natural Gas Facility Site**

Dear Levi,

As per our recent conversation and your February 9th email, enclosed is a Conditional Use Permit application for Dominion Energy Utah (Dominion) to construct and operate a natural gas regulator facility at approximately 75 West 3200 South in Nibley, Utah.

Dominion will begin construction of an 8" HP natural gas pipeline, in the 3200 South corridor designed to help Dominion meet growing customer demand for natural gas within its system which is designed to enhance safety and reliability of our pipeline system by making this new pipeline easier to monitor and maintain.

Dominion purchased property for this facility approximately a decade ago. We are currently in the process of completing surveys and documentation to relocate and expand our site to a location adjacent to the 3200 South corridor. We are working with an out of state landowner trustee to obtain a signature on an agent authorization letter but would like to have you start the conditional use permit process while we pursue this letter.

The proposal for this site is to construct a small metal building to house a regulator station (LG0012), along with the necessary above ground valves necessary to control flow through the station and an inline inspection facility (pig launcher) for the 8" high pressure pipeline. In line inspections are currently performed on a 5-7 years cycle, where electronic tools are inserted into the pipeline and travel for several miles, inspecting the integrity of the pipeline.

Dominion proposes to grade the site according to the attached plan and install an 8' tall chain link security fence with 3 strands of barbed wire on top, and a 16' wide access gate.

Please call me at 801-232-8153, if you have any questions concerning this proposal.
Thank you for your assistance in this matter.

Sincerely,

A handwritten signature in blue ink, appearing to read 'Rick Hellstrom', with a stylized flourish at the end.

Rick Hellstrom
Land Agent Consultant

enclosures



APPLICATION FOR CONDITIONAL USE PERMIT/~~BUSINESS LICENSE~~

Office Use Only

Date Received _____

Application Fee Paid: \$30.00

Rec'd By _____

Name QUESTAR GAS COMPANY dba DOMINION ENERGY UTAH
Address P.O. BOX 45360 1140 W 200 S SALT LAKE CITY, UT 84145-0360
Phone 801-232-9153 Cell SAME Fax —
Email rick.hellstrom@dominionenergy.com

Please Note: The owner/operator of this business must live at the address stated above. Nibley City cannot issue conditional use permit/business licenses for home occupations to persons who do not live at the address where the business will be located. N/A

Please describe the reason you are requesting a conditional use permit/business license:

☐ Home Office ☐ Sales ☐ Manufacturing ☐ Day Care
☒ Other (please describe): CONSTRUCT A NATURAL GAS REGULATING FACILITY

Proposed business name: DR STA LG0012

Description of business: PROPOSED FACILITY LOCATED AT:
75 WEST 3200 SOUTH, NIBLEY, UT

Describe how the proposed business activity will or will not affect the residential neighborhood surrounding the business location: FACILITY WILL PROVIDE NATURAL GAS SERVICE TO THE NIBLEY AREA. THIS IS AN UNMANNED FACILITY REQUIRING ONLY PERIODIC MAINTENANCE

Do you plan to employ persons not living at this address as part of the business? Y ☒ N

Will those employees be working in your home or at another location? Please describe: N/A

Do you plan to conduct any of the business in an accessory building at this address? Y ☒ N N/A

How many clients will visit this location weekly? NONE

Describe how you will provide parking for client visits (if applicable): ON SITE PARKING FOR MAINTENANCE WORK

Will you have business vehicles which will require parking accommodations? Y ☒ N PERIODICALLY

If so, please describe the vehicles and parking plans: ON SITE

How many business shipments do you anticipate sending and receiving from this location each month and how will these deliveries be shipped? N/A

Continue on Other Side

Will you be able to provide adequate indoor storage for these deliveries? Y N N/A

If applicable, describe any signs at this address which will advertise the business: NO ADVERTISING
ONLY IDENTIFICATION SIGNS REQUIRED BY LAW.

File the completed application at:

Nibley City
455 West 3200 South
Nibley, UT 84321
(435) 752-0431

Once the application has been completed and submitted, along with any and all applicable fees (see attached "Nibley City Fee Schedule"), the item will be placed on an upcoming agenda for the Nibley Planning Commission meeting. Planning Commission meetings have a two-week prior application deadline, so be aware that it may be up to 4 weeks before this application is on the agenda.

Applicant Certification

I certify under penalty of perjury that this application and all information submitted as a part of this application are true, complete and accurate to the best of my knowledge. I also certify that I am the owner of the subject property and that the authorized agent noted in this application has my consent to represent me with respect to this application. Should any of the information or representations submitted in connection with this application be incorrect or untrue, I understand that Nibley may rescind any approval, or take any other legal or appropriate action. I also acknowledge that I have reviewed the applicable sections of the Nibley City Code and that items and checklists contained in this application are basic and minimum requirements only and that other requirements may be imposed that are unique to individual projects or uses.



Property Owner Signature

RIK HELLSTROM
LAND AGENT CONSULTANT
DOMINION ENERGY UTAH

Date

2/15/2021

FOR OFFICE USE ONLY

Approved _____

Denied _____

Approved w/Conditions _____

Comments _____

Land Use Authority Signature

Date

Print Name/ Title

Home Based Business License Fee: **\$30.00**

Received Date: _____

Rec'd By: _____

License Issued Date: _____

 Existing Dominion Energy Site

 Proposed Dominion Energy Site

W 3200 S

165

Main St

 Nibley

Google Earth

© 2021 Google

300 ft



New Dominion Energy Parcel Boundary Description

BEGINNING AT A POINT ON THE GRANTORS SOUTH PROPERTY LINE, SAID POINT BEING SOUTH 1182.45 FEET AND SOUTH 89°02'00"E EAST 4787.64 FEET ALONG THE NORTH LINE OF 3200 SOUTH STREET FROM THE WEST QUARTER CORNER OF SECTION 21, T11N, R1E, SLB&M, BASIS OF BEARING IS SOUTH 00°40'48" EAST 2654.34 FEET BETWEEN THE NORTHWEST CORNER AND THE WEST QUARTER CORNER OF SAID SECTION 21;

THENCE ALONG THE BOUNDARY OF AN EXISTING COMMUNICATION EASEMENT AS PER SURVEY 98-106 FILED AT THE CACHE COUNTY SURVEYOR'S OFFICE THE FOLLOWING TWO COURSES:

NORTH 00°58'00" EAST 28.00 FEET;
 NORTH 89°02'00" WEST 15.30 FEET;
 THENCE NORTH 00°58'00" EAST 52.00 FEET ALONG THE GRANTORS WEST PROPERTY AND FENCE LINE;
 THENCE SOUTH 89°02'00" EAST 75.00 FEET;
 THENCE SOUTH 00°58'00" WEST 80.00 FEET TO THE NORTH LINE OF SAID 3200 SOUTH STREET TO THE POINT OF BEGINNING.

CONTAINS +/- 5571.60 SQUARE FEET OR 0.128 ACRES

LEGEND

SECTION LINE	
PROPERTY LINE	
RIGHT-OF-WAY LINE	
PARCEL/RW TO BE QUITCLAIMED	
PROPOSED PARCEL	
SECTION CORNER	
POINT OF BEGINNING	
POINT OF INTERSECTION	

NORTHWEST CORNER OF SECTION 21, T11N, R1E, SLB & M. FOUND BRASS CAP

S 89° 59' 43" W
2655.30'

NORTH QUARTER CORNER OF SECTION 21, T11N, R1E, SLB & M. FOUND BRASS CAP

BASIS OF BEARING: S 00° 40' 48" E 2654.34'

WEST QUARTER CORNER OF SECTION 21, T11N, R1E, SLB & M. FOUND BRASS CAP

1182.45' SOUTH

S 89° 02' 00" E
4787.64'

POB

N 89° 02' 00" W
15.30'

N 00° 58' 00" E
28.00'

N 00° 58' 00" E
52.00'

S 89° 02' 00" E
75.00'

S 00° 58' 00" W
80.00'

N 89° 02' 00" W
59.70'

DOMINION ENERGY PROPOSED PARCEL


DOMINION ENERGY PARCEL TO BE QUITCLAIMED (ENTRY#1012742)

DOMINION ENERGY RIGHT-OF-WAY TO BE QUITCLAIMED (ENTRY#1012742)

Easement to be released with change in site location

Proposed relocated site to be acquired by Boundary Line Adjustment

Existing Dominion Energy Property acquired 12/16/2009

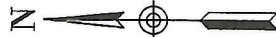

3200 SOUTH

PROPOSED DOMINION ENERGY UTAH NEW PROPERTY
 LOCATED IN SECTION 21, T11N, R1E, SLB & M, CACHE COUNTY, UTAH

SCALE 1" = 30' ON 11X17 PRINT
 DRAWN BY ENOCH CLEMENCE
 SURVEY DATE JUNE 6, 2020

Nibley City
455 West 3200 South
Nibley, UT 84321

To Whom It May Concern:

I, Elizabeth Bowen, Trustee of the Virginia S. Harris Inter Vivos Trust dated the 29th day of October, 1979, hereby appoint RICK HELLSTROM, Land Agent Consultant for Dominion Energy Utah as my agent in regards to the Dominion Energy Utah's (Dominion) application for a Conditional Use Permit (CUP) for its District Regulator Station Site located at approximately 75 West 3200 South, Nibley, Cache County, Utah.

Said application is for a 0.128 acre site in the southwest corner of Parcel 103-0260-0014. Dominion and The Virginia S. Harris Trust are currently preparing documents to relocate Dominion's existing Parcel #03-026-0015 to the location depicted in the CUP application.

By appointing an agent, I understand that he is authorized to make decisions regarding said development and will be the point of contact should issues/questions arise during the review period.

Dated the ____ day of _____, 2021.

The Virginia S. Harris Inter Vivos Trust
dated the 29th day of October, 1979

BY: _____
Elizabeth Bowen, Trustee



**2021 TAX YEAR
RECORDER**

179 North Main St. Suite 101 • Logan, UT 84321 • (435) 755-1530

2/10/2021

03-026-0014
Parcel Number

Owner's Name & Address

Parcel **03-026-0014** Entry **578597**

Name **HARRIS, VIRGINIA S TR**

C/O Name

Address **3085 S MAIN ST**

City, ST Zip **NIBLEY, UT 84321-8543**

District **008 NIBLEY CITY W/CEM**

Year **2021** Status **TX**

Owner(s) List (1/1/2021)

1 HARRIS, VIRGINIA S TR
578597 566/928

Property Address

Address

City

Assr. Review **12/21/2018**

PARCEL HISTORY

REM PT 03-025-0001 9/00; REM 11/08-0006; REM 12/09-0015;

LEGAL DESCRIPTION FOR 2021

BEG 432.83 FT S & 1157.0 FT E OF NW COR OF SW/4 OF SEC 21 T 11N R 1E & TH S 89°02' E 727.10 FT TO TRUE POB TH S 10°45'34" W 45.0 FT TH S 30°54'52" W 193.55 FT TH SE'LY ALG FENCE IN 5 COURSES: S 17°34'41" E 68.99 FT S 25°04'55" E 42.82 FT S 32°36'34" E 97.91 FT S 29°08'22" E 44.17 FT S 23°16'26" E 171.57 FT TH N 29.69 FT TO NW COR PARCEL 0005 TH E 10 RDS 4 FT TH S 35.66 FT TH E 50 FT TH S 75 FT TH W 50 FT TH S 0°58' W 155.34 FT TO N LN OF 3200 S ST TH E 147.5 FT TO PT N 89°02' W 199 FT OF W LN OF ST HWY TH N 1°50' E 65 FT TH S 89°02' E 59 FT TH N 1°50' E 55 FT TH S 89°02' E 10 FT TH N 1°07'49" E 199.30 FT TH E 32 FT N 1°50' E 101.5 FT TH N 89°21' W 25 FT N 1°50' E 99 FT S 89°02' E 123 FT N 1°50' E 110.2 FT N 2°30' W 4 RDS N 89°02' W 9 RDS N 2°30' W 8 RDS N 89°02' W 455.5 FT TO TRUE POB
SUBJ TO R/W GRANTED TO QUESTAR GAS CO FOR ACCESS TO PARCEL 0015 (ENT 1012741)
ALSO: BEG 18.78 CHS S & 31.61 CHS S 89°02' E & N 89°02' W 100 FT OF NW COR OF SE/4 SEC 21 T 11N R 1E & TH N 100 FT TH N 89°02' W 7.12 FT TH S 100 FT TH S 89°02' E 7.12 FT TO BEG

LESS PARCEL 03-026-0009 AS FOLL: BEG N 88° W 225.1 FT FROM PT N1°50'E 99 FT OF PT BR S 859.46 FT & E 2433.02 FT FROM NW COR SE/4 SEC 21 T 11N R 1E & TH N 1°23' E 148.2 FT TH S 69°16' W 80.7 FT TH S 41°04' W 75.2 FT TH N 86°44' W 28.3 FT TH S 3°19' W 59.35 FT TH S 88° E 153.05 FT TO BEG SUBJ TO 12 FT R/W OVER S 12 FT OF PARCEL WITH 12 FT R/W BEG SE COR SD PARCEL & TH E 219.37 FT TO W R/W STATE HWY TH N'LY 12 FT ALG R/W TH W'LY 219.32 FT IN LN PARALLEL TO & N 12 FT FROM S LN OF R/W TH S 1°23' W 12 FT TO BEG 0.36 AC M/L

LESS PARCEL 03-026-0013 AS FOLL: BEG 783.43 FT S & 2118.21 FT E OF NW COR SE/4 SEC 21 T 11N R 1E & TH S 1°07'49" W 135 FT TH N 89°02' W 135 FT TO CENTER OF SPRING CREEK TH NW'LY ALG CREEK 146 FT TO PT W OF BEG TH S 89°02' E 190 FT TO BEG WITH R/W (SEE DEED) CONT 0.50 AC NET 7.32 AC

PROPERTY INFORMATION

	Acres	2020		2021 VALUES WILL BE AVAILABLE AFTER 5/21/2021
		Market	Taxable	
BA BUILDING AGRICULTURE		15,200	15,200	
LA LAND AGRICULTURE		190,400	190,400	
TOTALS	7.32	205,600	205,600	

Parcel and Zoning Viewer



clear

+



Find address or place



Parcel ID: 03-026-0015

Owner Name: QUESTAR GAS COMPANY

Owner Address: PO BOX 45360

Owner City State Zip: SALT LAKE CITY, UT 84145-0360

Tax District Code: 008

District Code Definition: NIBLEY CITY W/CEM

Legal Acreage: 0.09

Year Built: 0

Zone Primary: CITY

Zone Primary Description: CITY - Contact Cities for Zoning



Legal Description: BEG S 1182.45 FT & S 89°02' E 4771.79 FT ALG N LN OF 3200 S ST FROM W/4 COR SEC 21 T 11N R 1E SD POB BEING SE COR OF PARCEL 03-026-0005 & TH N 0°58' E 155.34 FT TO TRUE POB TH N 0°58' E 75.0 FT TH S 89°02' E 50.0 FT TH S 0°58' W 75.0 FT TH N 89°02' W 50.0 FT TO TRUE POB CONT 0.09 AC M/B WITH A R/W (SEE ENT 1012741)

SEE STATE ASSESSED ACCOUNT 05-300-0038

[Recorder's Plat 1](#)

[1979 Recorder's Plat](#)

[1978 Recorder's Plat](#)

[2006 Recorder's Plat](#)



[CORE \(Cache Online Records Express\)](#)

200ft

41°40'31"N 111°50'03"W

CONSTRUCTION POINTS			
POINT #	EXISTING ELEVATION	PROPOSED ELEVATION	NORTHING
10	4550.41'	4550.41	3769747.3702
11	4550.70	4550.70	3769745.8710
50	4548.17	4551.40	3769833.6482
51	4551.54	4551.40	3769831.7740
52	4550.91'	4551.00	3769751.7980
53	4550.82	4550.74	3769758.1657
54	4550.56	4550.76	3769753.0021
55	4550.84	4550.72	3769755.3307
56	4550.58	4550.94	3769781.2827
57	4550.51'	4550.85	3769781.0876
58	4551.16	4551.14	3769781.6488
59	4550.75	4551.50	3769828.2201
60	4550.80	4551.50	3769813.8739
61	4550.19	4551.50	3769828.5264
62	4550.16	4551.50	3769814.2802

- NOTES:
- APPROXIMATE AREA OF UNTREATED BASE COURSE = 5,590 SF.
 - PLACE A MINIMUM OF 6 INCHES OF TOPSOIL, SEED AND MULCH OVER ANY DISTURBED AREA NOT COVERED WITH BASE COURSE.
 - ELEVATIONS SHOWN ARE FINAL GRADE.
 - TOTAL CUT VOLUME = 10 CY
 - TOTAL FILL VOLUME = 60 CY
 - TOPSOIL CUT VOLUME (100 CY) IS IN ADDITION TO VOLUMES ABOVE.
 - CUT AND FILL VOLUMES ARE RAW VOLUMES WITH NO ALLOWANCE FOR SHRINKSWELL.

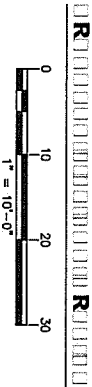
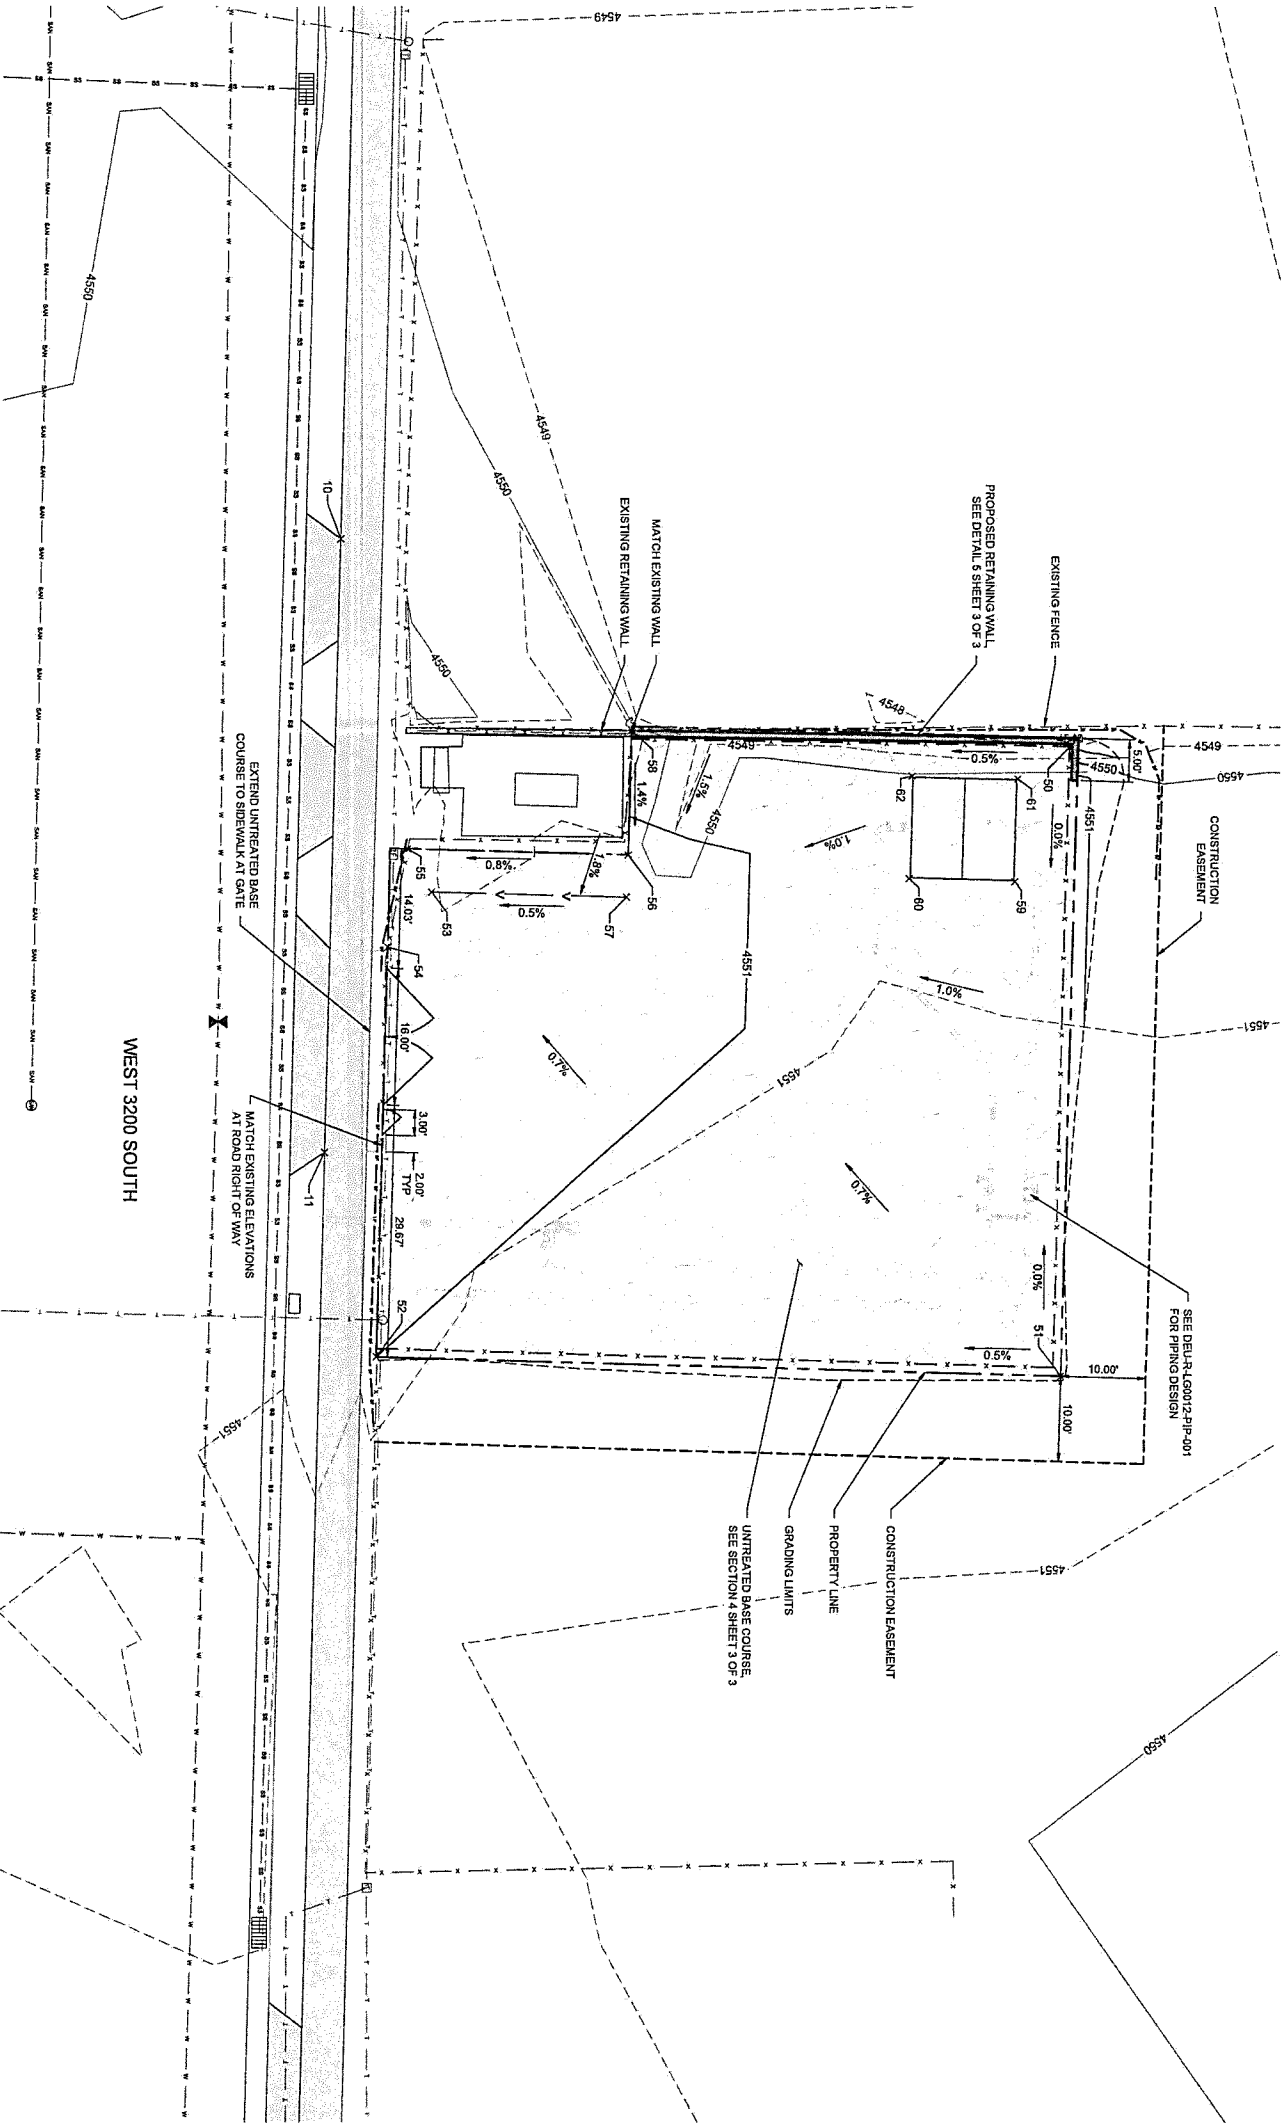


ISSUED FOR
CONSTRUCTION

REFERENCE DRAWINGS			
DRAWING NUMBER	REV	DRAWING DESCRIPTION	NO NUMBER
DEU-R-LG0012-PIP-001	0	LG0012-PPING	75993.22
		NEW 2X2 REGULATOR STATION LG0012	
WORK ORDERS			
DESCRIPTION	NO	DESCRIPTION	NO
	0	ISSUED FOR CONSTRUCTION	
REVISIONS			
DATE	BY	CHECK	DATE
10/14/2019	CAD	BSB	
ENGINEERING RECORD			
		DRAWN BY: BARBARCE	
		CHECKED BY: BARBARCE	
		PROJECT ENGINEER: BARBARCE	
		SURVEYOR: E. CLEMENTS	
		PROJECT MGR: J. WERZBICKI	
		CONSTR MGR: D. FRANCIS	
DOMINION ENERGY UTAH			
SECTION: 21	T1N	R 01E	
ELEVATION: 4351'	LONG: -111.834649		
LAT: 41.874888			
SCALE: 1" = 10'-0"			
LINE NUMBER:			
FACILITY:		FL-23	
DESCRIPTION:		DISTRICT REGULATOR STATION LG0012	
ADDRESS:		PROPOSED SITE AND GRADING	
		53 WEST 3200 SOUTH	
CITY: MURFREESBORO			
COUNTY: COACHE		STATE: UTAH	
DRAWING NUMBER: DEU-R-LG0012-CCS-001		SHEET: 2 OF 3	
		REVISION: 0	

DEU-X-LG0012-CCS-001-SHT2.DWG - 10'x10" Plot Date: 10/14/2019 10:10 AM

DOMINION ENERGY_ANSI.D

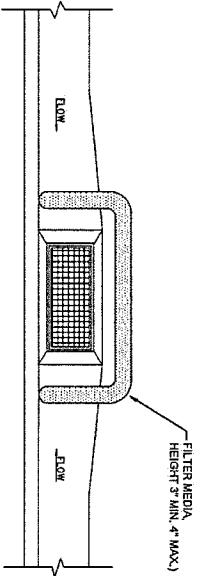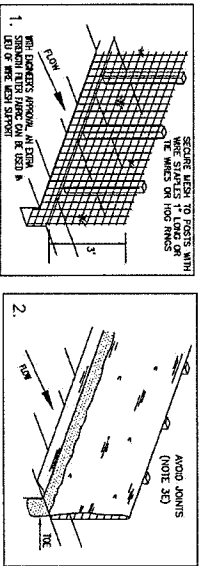

NOTE:


PROVIDE INLET PROTECTION IN ACCORDANCE WITH APWA PLAN 124.1.

INLET PROTECTION

DETAIL 2

NOT TO SCALE

TOP DETAIL

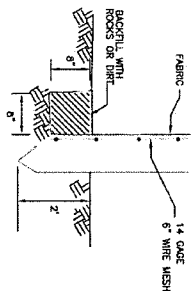



NOTE:

PROVIDE SILT FENCE IN ACCORDANCE WITH APWA PLAN 122.

SILT FENCE

DETAIL 1


NOT TO SCALE

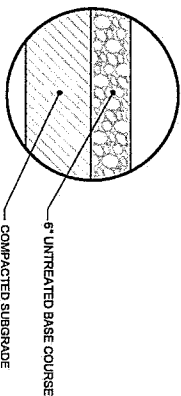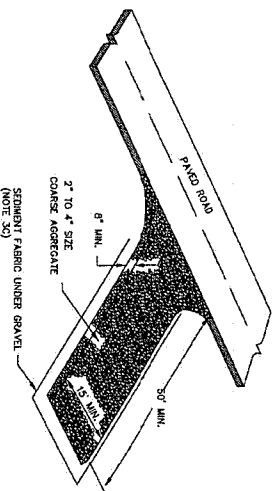

BASE COURSE

SECTION 4

NOT TO SCALE

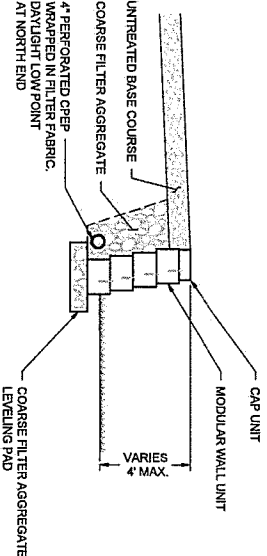

NOTES:

1. RETAINING WALL NOT REQUIRING PROFESSIONAL ENGINEER
2. STAMP, MAXIMUM HEIGHT
3. RECOMMENDATIONS

MODULAR RETAINING WALL

DETAIL 5

NOT TO SCALE

1.0. SPECIFICATIONS

A. GENERAL

1. GENERAL SOIL CONDITIONS ARE UNKNOWN FOR THE SITE.

B. SUBMITTALS

1. SUBMIT ALL TEST RESULTS FROM TESTING AND INSPECTION REQUIREMENTS.

C. PRODUCTS

1. BASE: UNTREATED BASE COURSE CLASS A, MEETING THE REQUIREMENTS OF UTAH DOT 2017 STANDARD SPECIFICATIONS FOR ROAD AND BRIDGE CONSTRUCTION SECTION 02721.
2. SUBGRADE: COMPACTED NATIVE SOIL.
3. FILL: ALL SOIL MATERIALS EXCEPT ORGANIC SOILS AND FREE OF VEGETATION, DEBRIS, ROOTS, STICKS, BRUSH, NON-SOIL MATERIALS, ROCKS GREATER THAN 4 INCHES IN DIAMETER, AND OTHER MATERIALS WHICH IN THE OPINION OF ENGINEER WILL HAVE A DELETERIOUS EFFECT ON THE WORK. LIQUID LIMIT AND PLASTICITY INDEX LESS THAN 40 AND 20, RESPECTIVELY. DO NOT USE HIGH PLASTICITY SILT OR CLAY (MH, CH) SOILS AS FILL.
4. MODULAR WALL UNIT: CONCRETE RETAINING WALL UNITS MEETING REQUIREMENTS OF ASTM C1262 FREEZE-THAW DURABILITY MEETING REQUIREMENTS OF ASTM C1262 COLOR AND TEXTURE AS DIRECTED BY OWNER, INCLUDE AN INTEGRAL BATTERY CONTROL SHEAR CONNECTOR TO PROVIDE A CONSISTENT SETBACK FOR EACH WALL COURSE.
5. COARSE FILTER AGGREGATE: FREE-DRAINING GRANULAR BACKFILL, MEETING THE REQUIREMENTS OF UTAH DOT 2017 STANDARD SPECIFICATIONS FOR ROAD AND BRIDGE CONSTRUCTION SECTION 02056.

D. EXECUTION

1. INSTALL MEANS TO CONTROL SOIL EROSION IN ACCORDANCE WITH THE PROJECT DRAWINGS.
2. CLEAR AND GRUB GRASSY VEGETATION AND SHRUBS FROM THE GRADING AREA, STOCKPILE OR DISPOSE OF MATERIAL AS MUTUALLY AGREED WITH OWNER.
3. SCRAPE TOPSOIL AND ORGANICS FROM THE GRADING AREA TO A MINIMUM 6 INCH DEPTH, STOCKPILE TOPSOIL IN APPROVED AREAS FOR FUTURE SITE RESTORATION OR DISPOSE OF AS MUTUALLY AGREED WITH OWNER.
4. SUBGRADE: COMPACT THE ENTIRE LENGTH AND WIDTH OF PROJECT AREA TO A DEPTH OF 12 INCHES AND TO A MINIMUM OF 98% STANDARD PROCTOR MAXIMUM DRY DENSITY AT 2% OF OPTIMUM MOISTURE CONTENT.
5. PROOF ROLL SUBGRADE, WHEREBY THE ENTIRE ROADWAY LENGTH AND WIDTH IS ROLLED WITH A FLATLY LOADED TANDEN AXLE RAMP TRUCK OR APPROVED EQUIVALENT WITH A MINIMUM GROSS WEIGHT OF 25 TONS. PERFORM PROOF ROLLING IN THE PRESENCE OF ON-SITE ENGINEER. THE SUBGRADE IS DEEMED ACCEPTABLE IF RUTTING NO GREATER THAN 1.5 INCHES, NOR "PUMPING" OF THE SOIL BEHIND THE LOADED TRUCK IS OBSERVED BY THE ON-SITE GEOTECHNICAL ENGINEER. IF THE SUBGRADE FAILS PROOF ROLLING, DETERMINE AND UNDERTAKE ALL MEANS NECESSARY UNTIL THE SUBGRADE PASSES THE TEST.
6. FILL: PLACE FILL IN MAXIMUM 8 INCH LIFTS COMPACTED TO A MINIMUM OF 95% STANDARD PROCTOR MAXIMUM DRY DENSITY AT -2%, +3% OF OPTIMUM MOISTURE CONTENT.
7. BASE: COMPACT UNTREATED BASE COURSE TO MINIMUM THICKNESS AND WIDTH SPECIFIED AND TO A MINIMUM OF 98% STANDARD PROCTOR MAXIMUM DRY DENSITY AT -2%, +3% OF OPTIMUM MOISTURE CONTENT.
8. MODULAR RETAINING WALL, INSTALL IN ACCORDANCE TO MANUFACTURER'S RECOMMENDATIONS.

E. TESTING AND INSPECTION

1. TESTING SHALL BE PERFORMED BY A DESIGNATED INDEPENDENT TESTING AGENCY.
2. FOR SUBGRADE SOILS THAT ARE ENCOUNTERED IN CONSTRUCTION, PERFORM GRAIN SIZE ANALYSIS, NATURAL MOISTURE CONTENT, AND STANDARD PROCTOR MAXIMUM DRY DENSITY TEST.
3. FOR COMPACTED SUBGRADE, PERFORM NOT LESS THAN FOUR (4) FIELD DENSITY TESTS, INDICATE TEST LOCATION, DRY DENSITY, MOISTURE CONTENT AND PERCENT STANDARD PROCTOR MAXIMUM DRY DENSITY ON RESULTS OF FIELD DENSITY TESTS.
4. FOR PROOF ROLL SUBMIT A RECORD OF PROOF ROLL INDICATING LOCATION, DATE, IF THE PROOF ROLLING PASSED, AND ANY STEPS TAKEN TO BRING THE SUBGRADE OR SHOULDER INTO COMPLIANCE IF THE PROOF ROLLING FAILED.
5. FOR IMPORTED FILL, PERFORM GRAIN SIZE ANALYSIS, NATURAL MOISTURE CONTENT, ATTERBERG LIMITS ON FINES CONTENT, AND STANDARD PROCTOR MAXIMUM DRY DENSITY TEST.
6. FOR PLACED AND COMPACTED FILLS, PERFORM TWO (2) FIELD DENSITY TESTS FOR EVERY COMPACTED 8" LIFT THAT IS PLACED, INDICATE TEST LOCATION, DRY DENSITY, MOISTURE CONTENT AND PERCENT STANDARD PROCTOR MAXIMUM DRY DENSITY ON RESULTS OF FIELD DENSITY TESTS.
7. FOR UNTREATED ROAD BASE MATERIAL, PERFORM GRAIN SIZE ANALYSIS, NATURAL MOISTURE CONTENT, AND STANDARD PROCTOR MAXIMUM DRY DENSITY TEST.
8. FOR PLACED AND COMPACTED BASE, PROVIDE NOT LESS THAN FOUR (4) FIELD DENSITY TESTS, INDICATE TEST LOCATION, DRY DENSITY, MOISTURE CONTENT AND PERCENT STANDARD PROCTOR MAXIMUM DRY DENSITY ON RESULTS OF FIELD DENSITY TESTS, VERIFY DEPTH AT TEST LOCATIONS ROAD OR AS DIRECTED BY OWNER.




ISSUED FOR
CONSTRUCTION

STABILIZED ROADWAY/CONSTRUCTION ENTRANCE DETAIL 3

NOT TO SCALE

REFERENCE DRAWINGS			WORK ORDERS			REVISIONS			ENGINEERING RECORD			LINE NUMBER:		
DRAWING NUMBER	REV	DRAWING DESCRIPTION	WO NUMBER	DESCRIPTION	NO	DATE	BY	CHECK	DRAWN BY	CHECKED BY	PROJECT ENGINEER	PROJECT MGR.	CONSTR. MGR.	FACILITY:
DEJ-R-G0012-PP-001	0	LG0012-PPING	75903.22	NEW 2X2 REGULATOR STATION LG0012	0	ISSUED FOR CONSTRUCTION	10/14/2019	CAD	BSE	BARBAROSE	BARBAROSE	J. WERBACH	D. FRANCIS	TITLE:
														SECTIONS, DETAILS AND SPECIFICATIONS
														ADDRESS:

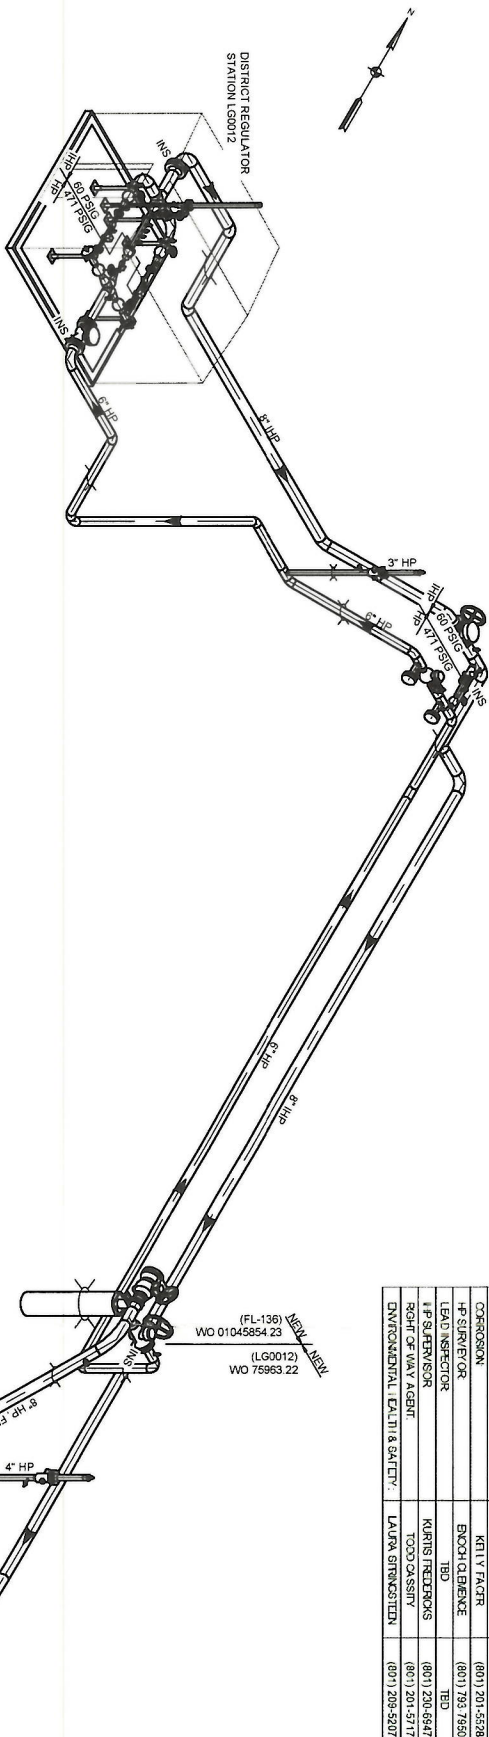VICINITY MAP

PROJECT CONTACTS

PROJECT CONTACTS	
PROJECT ENGINEER / MANAGER	JAMES WIEBECK (801) 230-9133
CONSTRUCTION	KATHY FALCER (801) 201-5578
LEAD SURVEYOR	EMICH & BENCE (801) 732-7850
LEAD INSPECTOR	TBD
1 ST SURVEYOR	TBD
RIGHT OF WAY ASBEST	KURTIS PEDERSON (801) 230-6647
	TODD CASNEY (801) 230-5174
ENVIRONMENTAL / EARTH & SAFETY	LARRY STRANDBERG (801) 208-5207

TEST SPECIFICATIONS		MAOP DETERMINATION	
(STANDARD PRACTICE 1-14-01)		(STANDARD PRACTICE 1-17-04)	
MINIMUM TEST PRESSURE	75-1 TEST SEGMENT 1000 PSIG	DESIGN CLASS LOCATION	MAOP SEGMENT 1
MAXIMUM TEST PRESSURE	(29.5% SWP @)	DESIGN FACTOR (F)	F = 0.5
WATER	1999 PSIG 94.7% SWP'S	TEST PRESSURE (MIN/MAJ)	1000 PSIG
NITROGEN	1843 PSIG 50% SWP'S	TEST FACTOR	1.5
CNG	NA	MINIMUM DESIGN PRESSURES	
TEST DURATION (MIN/MAJ)	SHOP 1 HR FIELD 1 HR	A. PIPE (NOTE 1A)	1943 PSIG
		B. CALCULATED FITNESS (NOTE 1A)	1641 PSIG
		C. RATED ITEMS	720 PSIG
FABRICATION SPECIFICATIONS		D. TEST PRESSURE (MIN.) / TEST FACTOR	
(STANDARD PRACTICE 2-14-01)		1000 PSIG / 1.5 =	720 PSIG
WELDING REQUIREMENTS	SEGMENT 1	E. OTHER LIMITING FACTORS	
	API 104	REGION MAOP	471 PSIG
POST WELD HEAT TREATMENT	NO		
VALVE INSPECTION	VISUAL 100% NDE 100% > 2"	SEGMENT MAOP (DESIGN MIN/A, B, C, D)	720 PSIG
	STD PRACTICE 3-15-01	% SWP'S @ SILICUM MAOP	19.5%
JOB SPECIFIC REQUIREMENTS	LOW HYDROGEN WELD	PRELINE MAOP (OVERALL MIN/A, B, C, D, E)	471 PSIG
	H4N IN SERVICE	% SWP'S @ PRELINE MAOP	12.1%
	FLUET WELD		
REFER TO STANDARD PRACTICE 3-16-04 FOR HP TEST			

MATERIAL LIST							
NOTES 3							
ITEM #	QTY	SIZE	DESCRIPTION	MAWP NOTE 14	MAOP SBS	MATL NOTES	WH #
WOT: 0104554.23							
1	12		BOLT, STUD, 1-1/8 x 17-1/2 LG, ASTM A193 GR-B7, W/2 -HEX NUTS, 1-1/8, ASTM A194 GR-2H	NA	HP	3	QJ040036
2	2	8"	ELL, CS, 45 DEG BR, SEISMICALLY, BW, 8.525 OD, 0.322 WT, 52, MSS SP75, ASTM A684	1641	HP	7	QJ0881-5
3	1	8"	FLANGE, BUND, CLETO, RF, 8 NPS, ASTM A105	1480	HP	5	Q1088095-6
4	1	8"	GASKET, RF, 8 IN, 600 LB, GARCLOC 5900	1333	HP	3	Q1088006
5	1	8"	HT, CS, RCTD, HW, HARNED, 8.625 OD, 0.322 WT, 52, MSS SP75, ASTM A194	1641	HP	3	QJ040036
6	1	8"	HT, CS, RCTD, HW, HARNED, 8.625 OD, 0.322 WT, 52, MSS SP75, ASTM A194	1641	HP	3	QJ040036
7	1	8"	VALVE, CS, BALL, CLETO, 8 NPS, BW, RF, MSS SP75, ASTM A194	1480	HP	1	QJ026033
8	1	8"	VALVE, CS, BALL, CLETO, 8 NPS, BW, RF, MSS SP75, ASTM A194	1480	HP	1	QJ026033
9	8	4"	BOLT, STUD, 7/8 x 5-1/2 LG, ASTM A193 GR-B7, W/2 -HEX NUTS, 7/8, ASTM A194 GR-2H	NA	HP	1	QJ040036
10	1	4"	CH, CS, HARNED, HW, CTM, A193, 17-1/2 WT, 17-1/2 MP, 52, MSS SP75, ASTM A194	1480	HP	36	QJ040036
11	1	4"	FLANGE, RCTD, CLETO, 1 NPS, 0.232 WT, GR-B, ASME B16.5, ASTM A105	1333	HP	9	Q1088095-6
12	1	4"	GASKET, 4 IN, 600 LB, CATALOC 5900	1333	HP	9	Q1088095-6
13	1	4"	VALVE, CS, BALL, CLETO, 1 NPS, BW, RF, MSS SP75, ASTM A194	1480	HP	1	QJ040036
14	1	4"	VALVE, CS, BALL, CLETO, 1 NPS, BW, RF, MSS SP75, ASTM A194	1480	HP	1	QJ040036
15	2	1/2"	NUTS, 3000S, EUCRO, RF, CLETO, 1/2, 0.232 WT, 52, MSS SP75, ASTM A194	1641	HP	9	QJ040036
16	2	1/2"	NUTS, 3000S, EUCRO, RF, CLETO, 1/2, 0.232 WT, 52, MSS SP75, ASTM A194	1641	HP	9	QJ040036
17	1	1/2"	THREADED END, 1/2, 0.232 WT, 52, MSS SP75, ASTM A194	1641	HP	9	QJ040036
18	1	1/2"	VALVE, CS, BALL, CLETO, 1/2 NPS, BW, RF, MSS SP75, ASTM A194	1480	HP	1	QJ040036
19	1	1/2"	VALVE, CS, BALL, CLETO, 1/2 NPS, BW, RF, MSS SP75, ASTM A194	1480	HP	1	QJ040036
20	1	8"	36-307, 0.875, 0.322 WT, 52, MSS SP75, ASTM A194	1480	HP	1	QJ040036

[illegible][illegible]

PRESSURE PIPING									
NOTE 6									
ITEM #	SIZE	DESCRIPTION	FOOT/AGE	O.D.	SMS	W.T.	MAWP	MAWP	WH #
							NOTE 14	SEC	
WO# 010556/23									
P1	6"	PIPE, CS, RBE, CIG, 8.025 OD, 0.322 W/T, X52, GR 4L, B2L2, ENRV	12'	8.025"	52.000	0.322"	184.1	HP	Q01086122
P2	6"	PIPE, CS, BAVE, 8.025 OD, 0.322 W/T, X52, GR 4L, B2L2, ENRV	1'	8.025"	52.000	0.322"	184.1	HP	Q0108612
P3	4"	PIPE, CS, AL6P, 4.500 OD, 0.237 W/T, GR 4L, A2B1, B2L1, ENRV	7'	4.5"	35.000	0.237"	184.1	HP	Q0108612
P4	4"	PIPE, CS, RBE, CIG, 4.500 OD, 0.237 W/T, GR 4L, A2B1, B2L1, ENRV	6'	4.5"	35.000	0.237"	184.1	HP	Q0201023

[illegible]



ISSUED FOR CONSTRUCTION

[illegible]


Dorland	NO RECORD
	ARRS
LINE NUMBER: FACILITY:	FL-136

BRACK	TITLE	DISTRICT REGULATOR STATION LG0012
WEIRZBICKI	DESCRIPTION	2"x2" REGULATOR STATION AND END FACILITY
REFERENCE	ISOMETRIC VIEW, VICINITY MAP, AND MATERIALS	
RESOURCES	ADDRESS	52 WEST 3200 SOUTH
FRANCIS		
DOMINION ENERGY UTAH		

SECTION 21	T11N	R1E	CITY	COUNTY	STATE
ELEVATION 4651'			NINLEY	CACHE	UTAH
LAT 41.6749	LONG -111.8346		DRAWING NUMBER		
SCALE NONE			DEU-R-LG0012-P1P-001		
			SHEET	REVISION	
			1 OF 3	0	

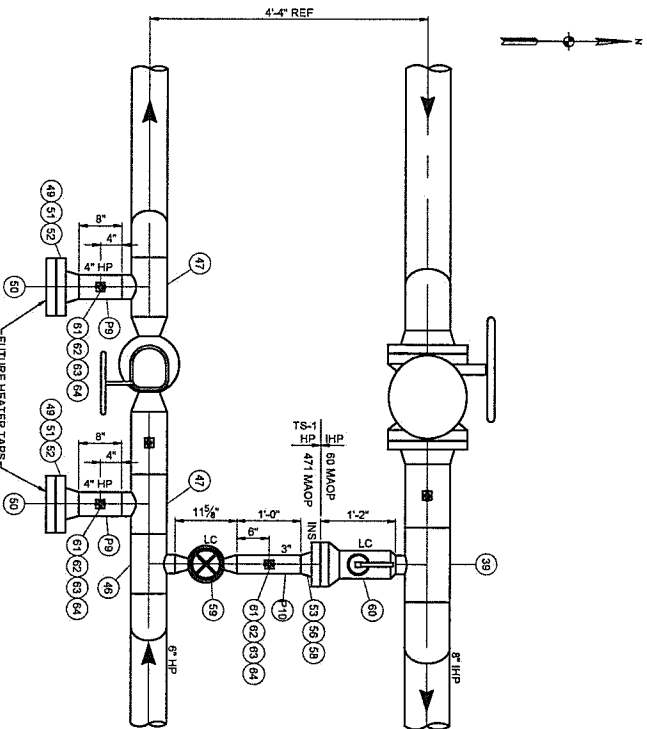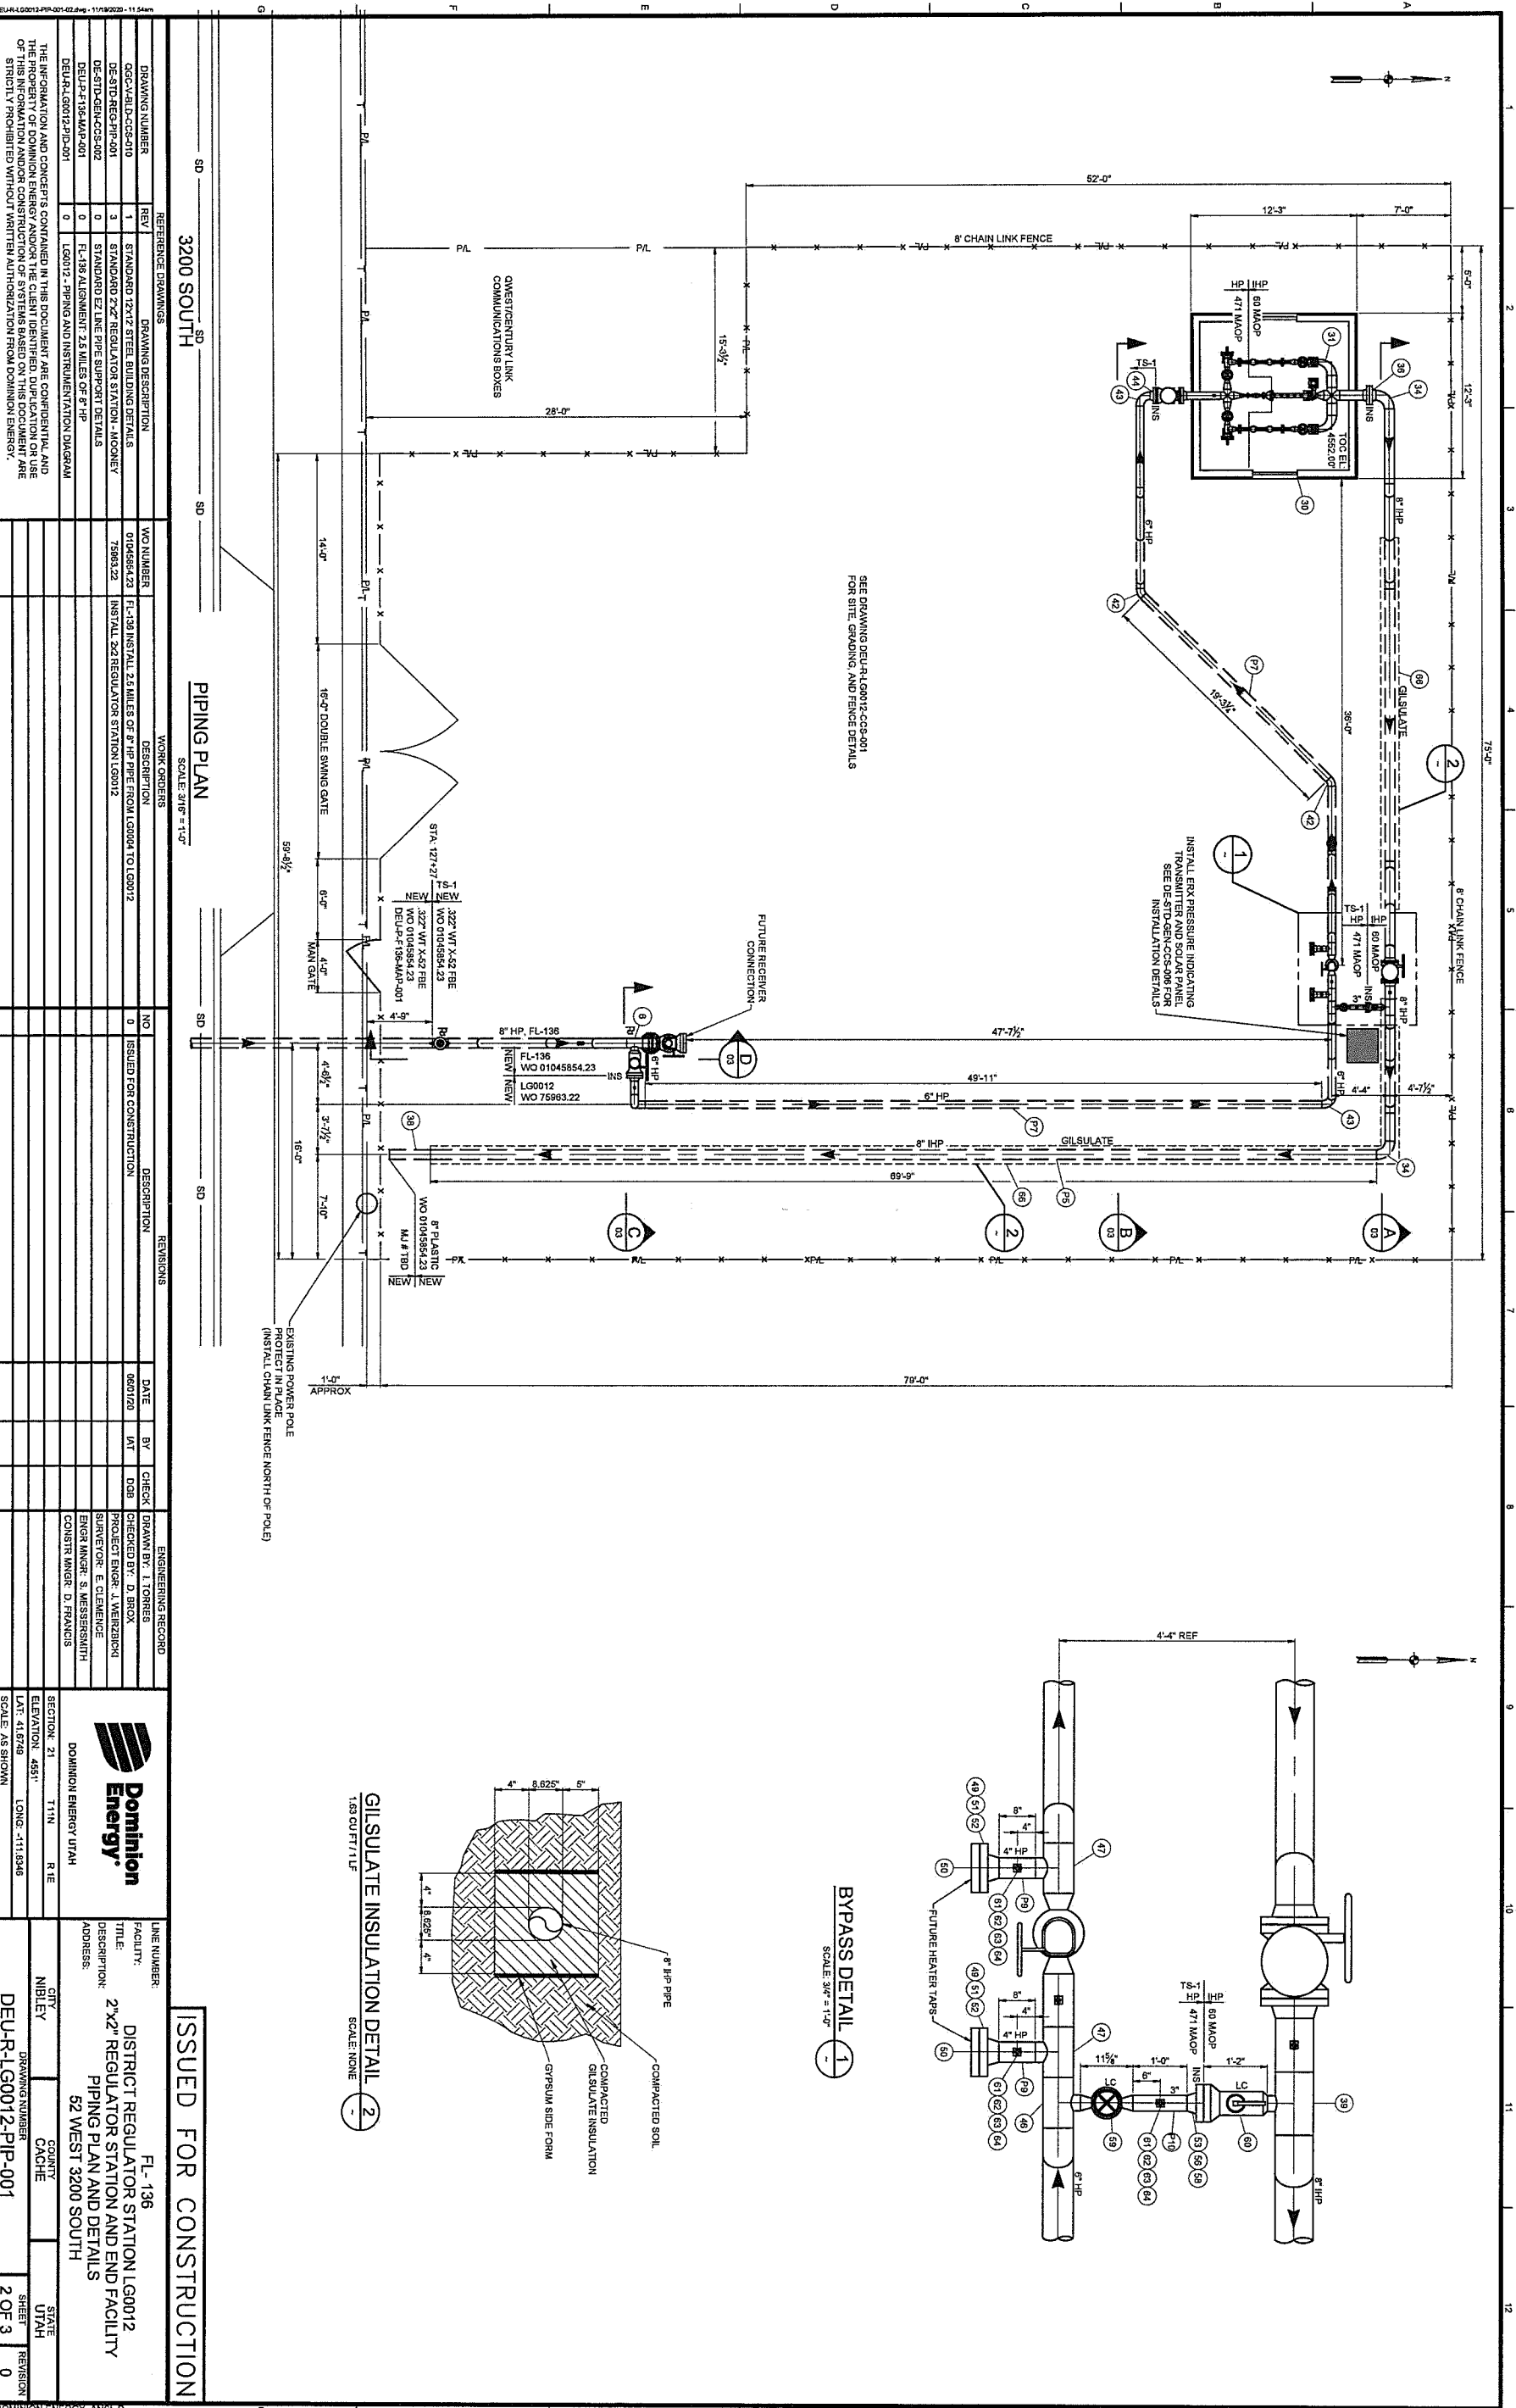




BYPASS DETAIL 1
SCALE: 3/8" = 1'-0"







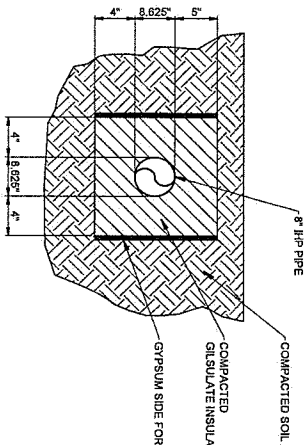


GILSULATE INSULATION DETAIL 2
SCALE: NONE

ISSUED FOR CONSTRUCTION

REFERENCE DRAWINGS										WORK ORDERS				REVISIONS				ENGINEERING RECORD				DOMINION Energy				LINE NUMBER: FL-136			
DRAWING NUMBER	REV	DRAWING DESCRIPTION	WO NUMBER	DESCRIPTION	NO	DESCRIPTION	DATE	BY	CHECK	DRAWN BY	CHECKED BY	PROJECT ENGR.	SURVEYOR	ENGR. MGR.	CONSTR. MGR.	SECTION	ELEVATION	LONG	SCALE	AS SHOWN	CITY	COUNTY	STATE	DRAWING NUMBER	SHEET	OF	REVISION		
06-24-DCS-010	1	STANDARD 12x12 STEEL BUILDING DETAILS	0104564.23	FL-136 INSTALL 2.5 MILES OF 8" PIPE FROM LG004 TO LG0012	0	ISSUED FOR CONSTRUCTION	06/07/20	INT	DOB	DRAWN BY: J. TORRES	CHECKED BY: D. BROOK	PROJECT ENGR. J. WENZELICH	SURVEYOR: E. CLEMENTE	ENGR. MGR. S. MESSERSMITH	CONSTR. MGR. D. FRANCIS	SECTION: 21	ELEVATION: 455'	LONG: -111.9346	SCALE: AS SHOWN	AS SHOWN	DEU-R-1-G0012-PIP-001	NIBLEY	CACHE	UTAH	2 OF 3	0			
06-31-DCB-PIR-001	3	STANDARD 7x7 REGULATOR STATION MOONEY	7598.22	INSTALL 20 REGULATOR STATION LG0012																									
06-31-DCB-DCS-002	0	STANDARD 6Z LINE PIPE SUPPORT DETAILS																											
DEU-PIR-18-MAP-001	0	FL-189 ALIGNMENT 2.5 MILES OF 8" PIPE																											
DEU-R-1-G0012-PIP-001	0	LG0012 - PIPING AND INSTRUMENTATION DIAGRAM																											
THE INFORMATION AND CONCEPTS CONTAINED IN THIS DOCUMENT ARE CONFIDENTIAL AND THE PROPERTY OF DOMINION ENERGY AND/OR THE CLIENT IDENTIFIED. DUPLICATION OR USE OF THIS INFORMATION AND/OR CONSTRUCTION OF SYSTEMS BASED ON THIS DOCUMENT ARE STRICTLY PROHIBITED WITHOUT WRITTEN AUTHORIZATION FROM DOMINION ENERGY.																													

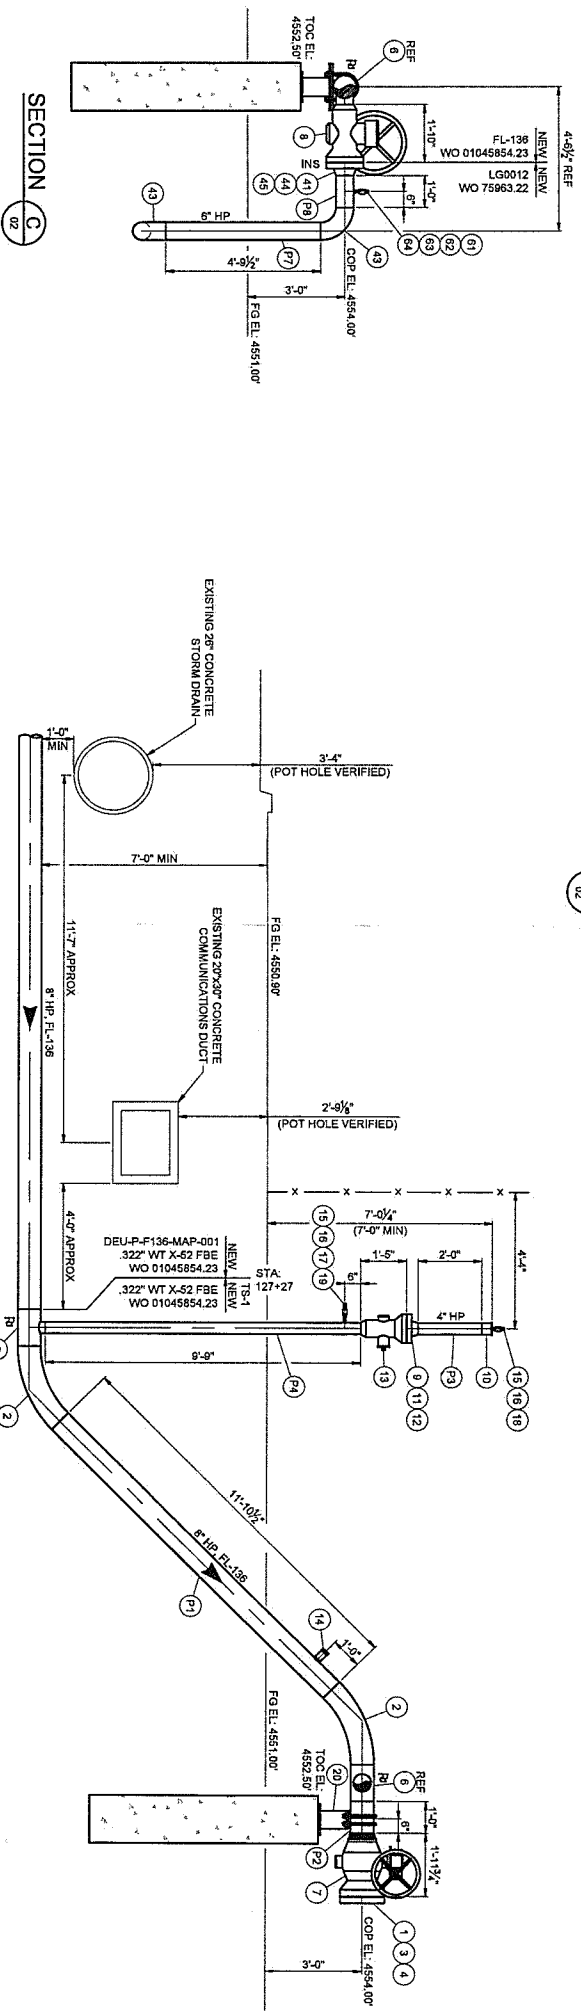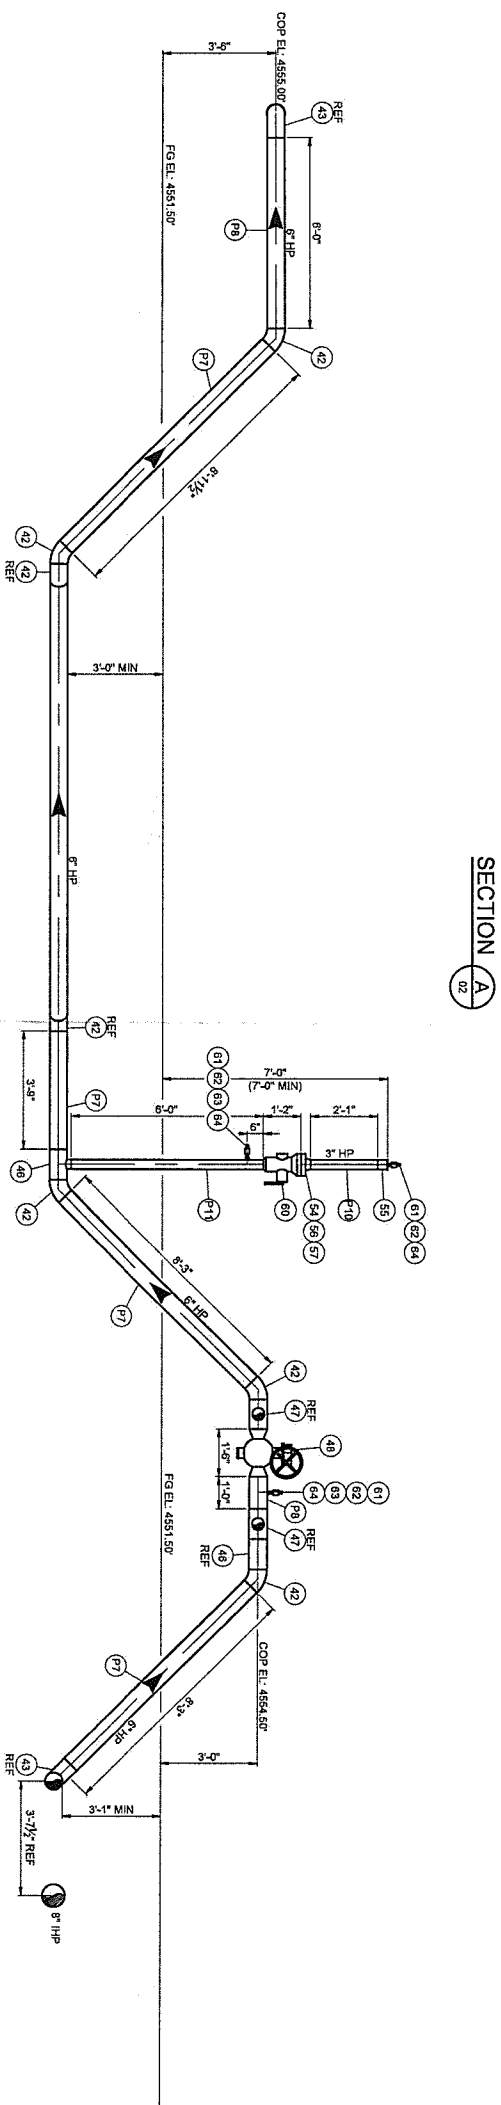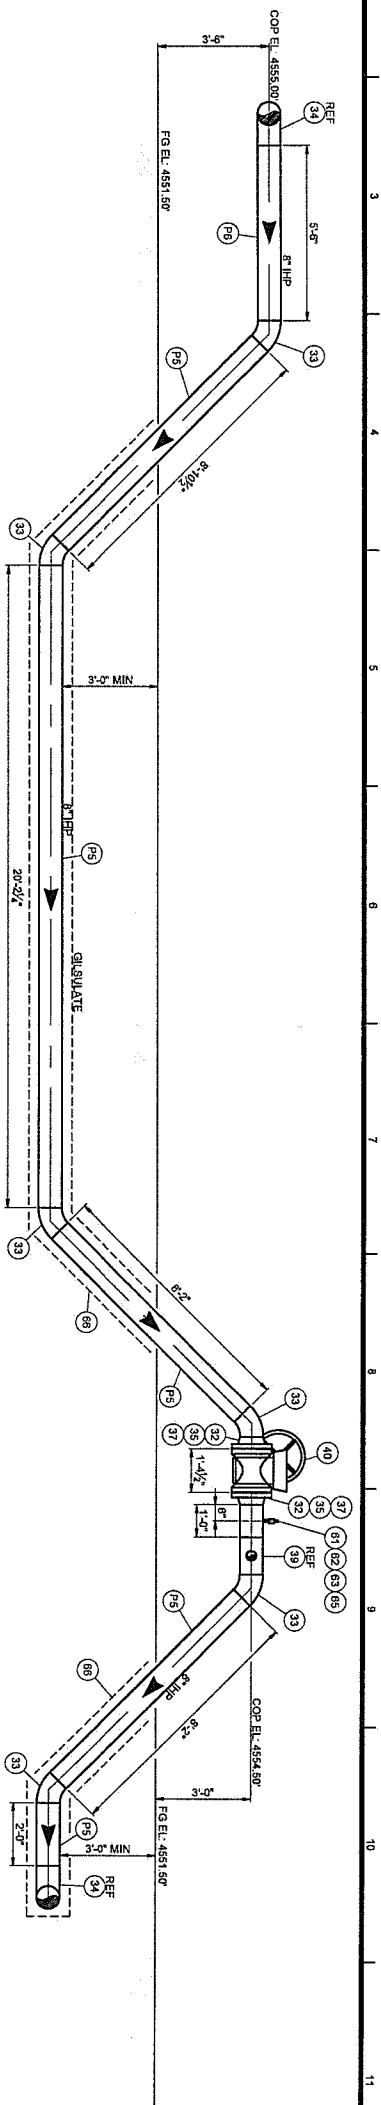[illegible]

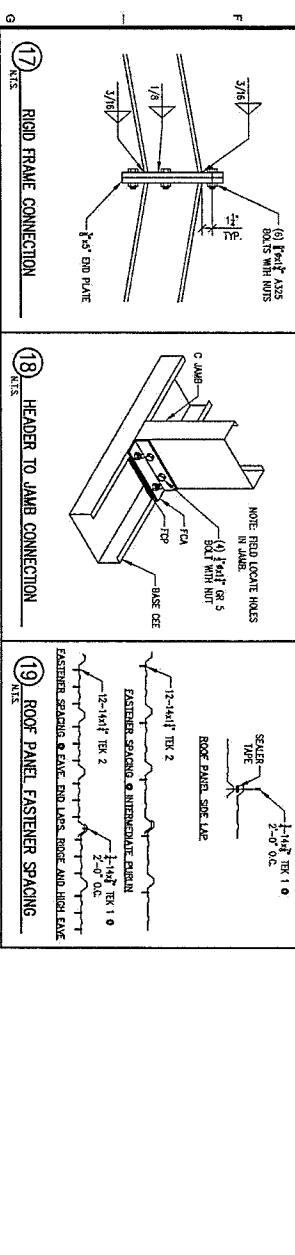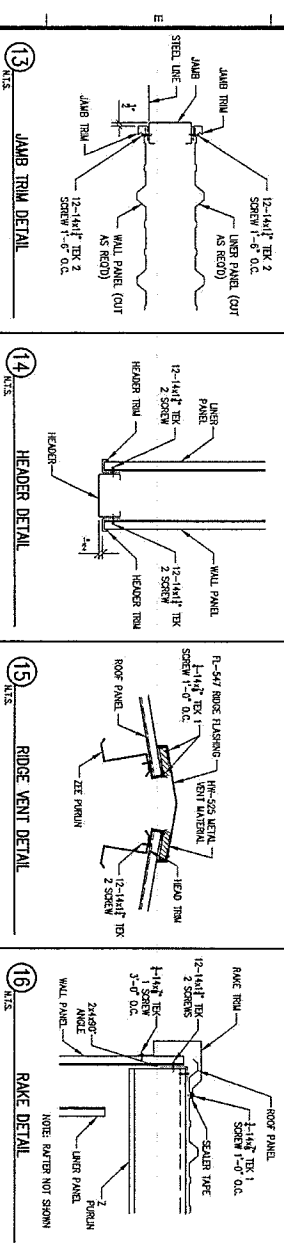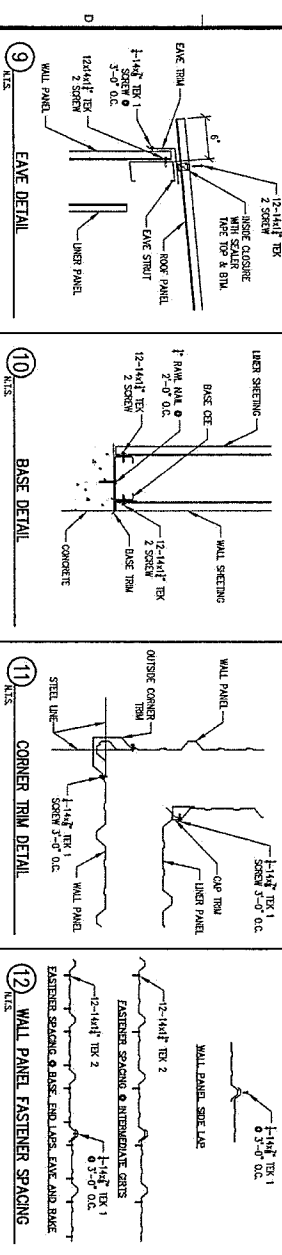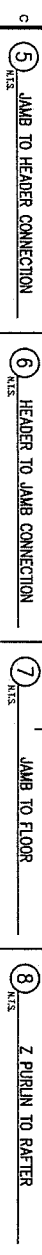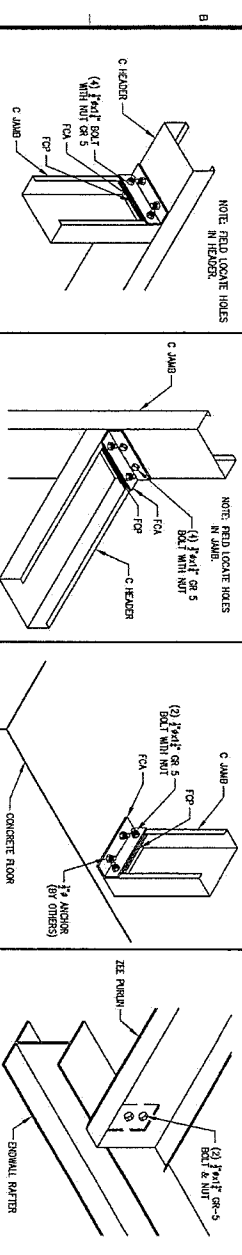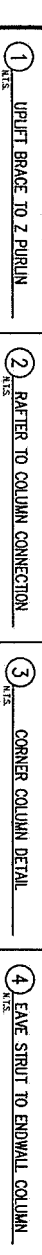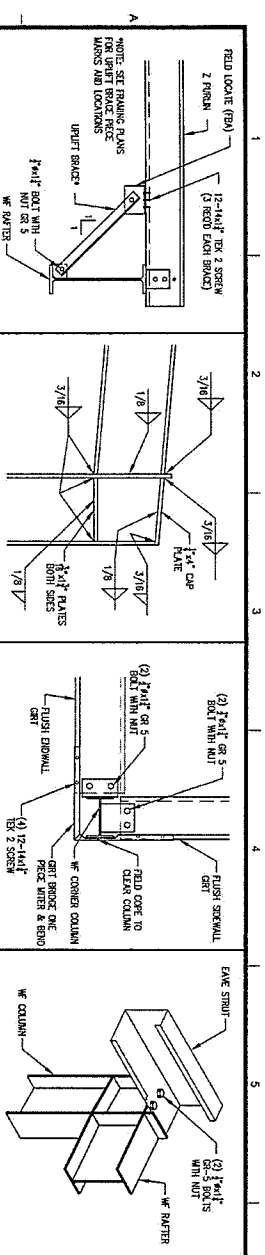[illegible]

OCT 19 2016



**MOUNTAIN VIEW
ENGINEERING, INC.**

Design

Construction
3064 South Hunter Canyon DR
West Valley City, UT 84128
801-567-9661

345 W. Main St., Suite A
Bingham City, Utah 84302
Phone (435) 734-9700
Fax (435) 734-9519

LINE JOB NUMBERS
150747

**WE JOB NUMBER
150747**

FOUNDATION NOTES


1. Earthwork

- [illegible]

2. Concrete and Reinforcement


- [illegible]


FOUNDATION PLAN
SCALE: 3/8" = 1'-0"

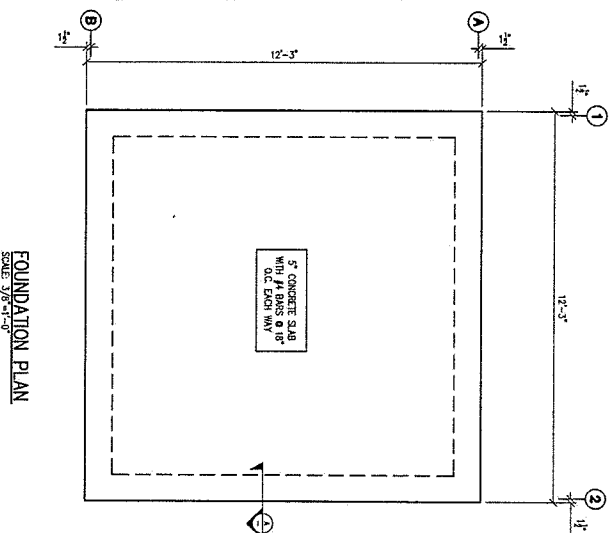

FOUNDATION LOADS (AT EACH COLUMN) ASD
UP 640 lbs
DOWN 2550 lbs
SHEAR 510 lbs

NOTES:
1: GRID LINES ARE AT STEEL LINE.
2: OUTSIDE OF CONCRETE IS $1\frac{1}{2}$ " OUT
FROM STEEL LINE.

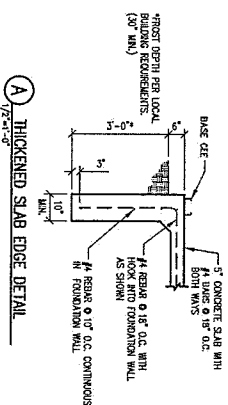

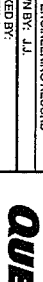REFERENCE DRAWINGS				WORK ORDERS				REVISIONS				ENGINEERING RECORD				 LINE NUMBER: FACILITY: TITLE: PROJECT ENGINEER: J.D. MOORE SUPERVISOR: ENGINEERING FINGER: CONSTR. FINGER: ROW NUMBER: SECTION: ELEVATOR: LAT. LONG. SCALE: 3/8"=1'-0" STANDARD DRAWING QUESTAR 12 x 12 BUILDING FOUNDATION PLAN, NOTES, AND DETAILS CITY: COUNTY: STATE: SHEET: 3 OF 3 REVISION: 1 DRAWING NUMBER: QGC-V-BLD-QCS-010			
DRAWING NUMBER	REV	DRAWING DESCRIPTION	WO NUMBER	DESCRIPTION	NO	DESCRIPTION	DATE	BY	CHECK	CHECKED BY:	PROJECT ENGINEER:	SUPERVISOR:	ENGINEERING FINGER:	CONSTR. FINGER:					
					0	ISSUED FOR CONSTRUCTION	8-10-16	J.L.	J.L.										
					1	UPDATED TO 2015 BEC	10-8-16	K.S.	K.S.										
THE INFORMATION AND COMMENTS CONTAINED IN THIS DOCUMENT ARE CONFIDENTIAL AND NOT BE LOANED, REPRODUCED, COPIED, OR IN ANY MANNER DISCLOSED TO ANY OTHER PERSON OR ENTITY WITHOUT THE WRITTEN AUTHORIZATION OF QUESTAR. THIS INFORMATION AND/OR CONSTRUCTION OF SYSTEMS BASED ON THIS DOCUMENT ARE STRICTLY PROHIBITED WITHOUT WRITTEN AUTHORIZATION FROM QUESTAR.																			

OCT 19 2016



Design by

 **MOUNTAIN VIEW
ENGINEERING, INC.**

345 No. Main St., Suite A
Bridgton City, Utah 84302
Phone (435) 734-9700
Fax (435) 734-9518

LIFE 300 MAGNET
150747

Construction
3064 South Hunter Canyon
West Valley City, UT 84128
801-567-9661

Nibley City
455 West 3200 South
Nibley, UT 84321

To Whom It May Concern:

I, Elizabeth Bowen, Trustee of the Virginia S. Harris Inter Vivos Trust dated the 29th day of October, 1979, hereby appoint RICK HELLSTROM, Land Agent Consultant for Dominion Energy Utah as my agent in regards to the Dominion Energy Utah's (Dominion) application for a Conditional Use Permit (CUP) for its District Regulator Station Site located at approximately 75 West 3200 South, Nibley, Cache County, Utah.

Said application is for a 0.128 acre site in the southwest corner of Parcel 103-0260-0014. Dominion and The Virginia S. Harris Trust are currently preparing documents to relocate Dominion's existing Parcel #03-026-0015 to the location depicted in the CUP application.

By appointing an agent, I understand that he is authorized to make decisions regarding said development and will be the point of contact should issues/questions arise during the review period.

Dated the 16 day of Feb, 2021.

The Virginia S. Harris Inter Vivos Trust
dated the 29th day of October, 1979

BY: Elizabeth Bowen
Elizabeth Bowen, Trustee

19.12.010 Rural Estate Zone R-E

1. Purpose: The major purpose of the rural estate zone is to provide and protect residential development at a low density in a semi-rural or rural environment. It is also to provide for certain rural amenities such as the keeping of livestock or the raising of crops on larger than minimum lots, in conjunction with the primary residential nature of the zone.
2. Use Regulations: See NCC 19.20.
3. Space Requirements: See NCC 19.22.
4. Animal And Fowl Unit Regulations: See NCC 19.34.

19.12.020 Residential Zones R-1, R-1A, R-2

1. Purpose: The major purpose of the residential zones is to encourage, maintain and protect low density residential neighborhoods. Other uses which are compatible with and not detrimental to family-oriented residential neighborhoods may be allowed as a permitted use or as a conditional use.
2. Use Regulations: See NCC 19.20.
3. Space Requirements: See NCC 19.22.
4. Animal And Fowl Unit Regulations: See NCC 19.34.

19.12.030 Residential Zone R-2A

1. Zone Established: There is hereby created an R-2A zone.
2. Lot Size: Lots in subdivisions approved in areas zoned R-2A shall be a minimum of twelve thousand (12,000) square feet, but the average lot size for the entire subdivision phase and portion thereof shall average at least fourteen thousand (14,000) square feet. Storm water retention/detention areas shall be included in the calculation of average lot size.
3. Lot Frontage: Lot frontage of an approved subdivision shall be one hundred feet (100') as measured at the setback line.
4. Use Regulations: All other regulations, guidelines, or ordinances including, but not limited to, permitted uses, conditional uses, street and sidewalk construction and widths and setback lines shall be the same as and equal to those listed for the R-2 zone.

19.12.040 Mixed Residential Zone R-M

1. Purpose: The purpose of the Mixed Residential Zone is to provide a variety of housing types to accommodate the diverse housing preferences of the community's existing and future residents that are supported by an appropriate provision of services, open space and amenities.
2. Definitions
3. Use Regulations: See NCC 19.20. Allowed uses in this zone may be provided either separately of within the same building or lot as other allowed uses.
4. Space Requirements:

Commented [LR1]: We may want to call this a 'mixed use zone' if we decide to allow the range of commercial uses we are proposing.

Formatted: Font: (Default) Times New Roman, 12 pt

Commented [LR2]: I still need to draft use regulations.

	Single-Family Home	Multi-Family Housing
Minimum Lot Size (sq. ft.)	4,500	–
Maximum Height	40	50
Minimum Frontage	50'	–
Front Yard	20'	20'
Front Porches	10'	10'
Side Yard	5'	10'
Side Yard Porches, Deck, Overhangs	5'	5'
Side Yard Adjacent to Streets	20'	20'
Rear Yard	15'	15'
Maximum Height	40'	40'

<u>Accessory-Use Setbacks</u>	Single-Family Home	Multi-Family Housing
Front Yard	20'	20'
Side Yard	3'	3'
Side Yard Street	20'	20'
Rear Yard	1'	1'
Maximum Height	15'	15'

1. Setback and frontage requirements shall apply to each building, and not each dwelling unit
5. Animal And Fowl Unit Regulations: See NCC 19.34.
6. R-M Application Map

Formatted Table

Commented [LR3]: Need to check with Fire Chief about this

Commented [LR4]: Most of these setbacks match our townhome standards. Logan's are slightly less restrictive.

Formatted Table

Formatted: Left, Outline numbered + Level: 1 + Numbering Style: 1, 2, 3, ... + Start at: 1 + Alignment: Left + Aligned at: 0.5" + Tab after: 0.75" + Indent at: 0.75"

Formatted: Font: 11 pt, Font color: Custom Color(RGB(81,89,103))

An R-M Zone designation shall only be applied for in the following areas:

(NEED TO CREATE MAP)

7. Density Regulations

- A. The maximum density of a residential development within the R-M zone shall be 20 units per net developable acre.
- B. A proposed Multi-family housing development adjacent to existing single-family homes must place single family homes adjacent to the established single-family homes unless otherwise buffered by an arterial roadway or 300-foot width of open space including a landscaped Buffer as defined within this chapter.
- C. The City may approve single family homes that do not meet the required setbacks and lot size, i.e. patio homes. These homes shall be considered 'multi-family housing' and shall assume the associated open space requirements of such.

8. Open Space and Amenities

- A. Each residential development within an R-M zone shall provide the following types and amounts of open space and amenities:

Dwelling Type	Percentage of Net Developable Acres Required to
Single Family	20%
Multi Family or mix of Single Family and Multifamily	35%

Minimum Amenity							
Number of Units	Park Area	Public Restroom	Pavilion	Swing Set	Playground	Clubhouse, Pool, or Splashpad	Court/Fields
Less Than 100	1.5 Acres	-	-	-	1	-	
100-150	2.5 Acres	-	-	1	1	-	

Commented [LR5]: Need to discuss which areas should be eligible

Formatted: Indent: Left: 0.5", No bullets or

Formatted: Font: (Default) Times New Roman, 12 pt

Commented [LR6]: This is effectively lower than Logan's which calculates the density based upon overall acreage. The Strata apartments are developed at 20 acres/gross acre.

Formatted: Outline numbered + Level: 2 + Numbering Style: A, B, C, ... + Start at: 1 + Alignment: Left + Aligned at: 0.75" + Indent at: 1"

Formatted: Font: (Default) Times New Roman, 12 pt

Commented [LR7]: This is almost verbatim what we require for R-PUDs

Formatted: Font: (Default) Times New Roman, Font color: Custom Color(81,89,103)

Formatted: List Paragraph, Outline numbered + Level: 2 + Numbering Style: A, B, C, ... + Start at: 1 + Alignment: Left + Aligned at: 0.75" + Indent at: 1"

Formatted: Font: (Default) Times New Roman, Font color: Custom Color(81,89,103)

Formatted: Font: (Default) Times New Roman, Font color: Custom Color(81,89,103)

Formatted: List Paragraph, Outline numbered + Level: 3 + Numbering Style: 1, 2, 3, ... + Start at: 1 + Alignment: Left + Aligned at: 1.25" + Tab after: 1.5" + Indent at: 1.5"

Formatted Table

<u>151-200</u>	<u>3.5 Acres</u>	<u>-</u>	<u>-</u>	<u>1</u>	<u>2</u>	<u>-</u>	
<u>201-250</u>	<u>4.5 Acres</u>	<u>1</u>	<u>1</u>	<u>1</u>	<u>2</u>	<u>-</u>	
<u>251-300</u>	<u>5.5 Acres</u>	<u>1</u>	<u>1</u>	<u>1</u>	<u>2</u>	<u>1 of the above options</u>	
<u>301-400</u>	<u>6.5 Acres</u>	<u>1</u>	<u>2</u>	<u>2</u>	<u>3</u>	<u>2 of the above options (At least one pool or Splashpad)</u>	
<u>401-500</u>	<u>7.5 Acres</u>	<u>2</u>	<u>2</u>	<u>2</u>	<u>3</u>	<u>2 of the above options (At least one pool or Splashpad)</u>	
<u>501+</u>	<u>*</u>	<u>*</u>	<u>*</u>	<u>*</u>	<u>*</u>	<u>*</u>	

2. This chart does not include all potential amenities. The applicant may apply for other amenities that would benefit the development and are in support of Nibley City's Parks and Recreation goals. Any proposed amenities not listed, must be approved by the City Council. The City Council may also allow a substitution of amenities on the table above. These substitutions may only be approved if the cost, value and use of the amenity matches or is greater than the required amenity. The burden shall be on the developer to provide justification and is subject to review and acceptance by staff prior to Council consideration. An applicant may include additional amenities beyond the requirements of this section.
3. Development over 500 units must supply adequate and proportional amenities based on the table above.
4. Development may be phased according to NCC 21.02.080 and the Development Agreement. The City Council may extend phasing deadlines within the development agreement based on the size of the project and proposed amenities. Public, Common or Owners' Association-owned amenities shall be fully developed and operational in conjunction with each phase of the subdivision as a percentage of the total developed value of the subdivision (for example, if 25% of the dollar value of the development is being constructed, then a minimum of 25% of the dollar value of the built-out amenities must be developed). The determination of value, construction sequencing, and acceptance criteria shall be specified in the Development Agreement. An applicant may also provide an escrow or bond for improvements according to Nibley City Standards. Until improvements are accepted by the City for the attendant phase, no permits shall be issued for subsequent phases.

Formatted: Font: (Default) Times New Roman, Font color: Custom Color(81,89,103)

Formatted: No bullets or numbering

Formatted: Outline numbered + Level: 3 + Numbering Style: 1, 2, 3, ... + Start at: 1 + Alignment: Left + Aligned at: 1.25" + Tab after: 1.5" + Indent at: 1.5"

5. All amenities designed and designated to be transferred to City ownership and maintenance must meet Nibley City Design Standards. The City must review and approve any improvements that will be owned and maintained by the City as part of the construction drawing review.
6. Public and Private Park space may be combined or spread throughout the development. Each Park shall be a minimum of .25 acres. Each dwelling unit shall be within a quarter mile of a park within the development, unless otherwise approved by the City Council. Parks may be public or private. Each public park development and placement within an R-M development shall be agreed upon by the applicant and the City Council. Park space may not include alleyways, back yards, gangways, front yards, forecourts, private patios, porches, driveways, etc.; unless proper amenities and access are provided.
7. All amenities shall meet any federal, state, city, or other standards that apply.
8. Sports Courts/Fields: include a facility/amenity that is built for one of the following: Tennis Court, Pickleball Court, Basketball Courts, Soccer field, Volleyball pit, Baseball field, Softball field, wallball, golf course, disc golf course, or others as approved by the City Council.
9. Picnic Area: Two or more picnic tables for use by 10 or more persons.
10. Pavilion: A covered picnic area. Each Pavilion must be designed for use of a minimum ten or more people.
11. Club House: A building available to community members to house a club or social organization not conducted for private profit. Club Houses shall be owned and maintained by a homeowner's association. A club house shall be at least 1000 sq. ft. in size.
12. Playground: an area provided for children to play on. Each Playground must be designed for children twelve and younger. A playground must include features to appeal to children within the above age group including some of the following: slides, monkey bars, ladders, tunnels, climbers, bridges, ramps, platforms, etc. All playground equipment must be of commercial grade. Each playground must include a minimum of 8 features.
13. Pool: A recreation facility designed and intended for water contact activities. No pool shall be less than 800 sq. ft.
14. Public Restroom: a room or small building with toilets and sinks that is available for use by the general public. One (1) public restroom shall contain at minimum 2 individual rooms with toilets and sinks (male/female or unisex). Larger restroom facilities may be required depending on the amount of activity projected at a particular open space/park area. All restroom facilities shall be built in compliance with the Americans with Disabilities Act (ADA).
15. Splashpad: A recreation facility with sprinklers, fountains, nozzles and other devices or structures that spray water. Splashpads shall contain some above ground features.

B. Maintenance of Amenities

1. All R-M developments must establish and maintain in perpetuity by the property owner or an Owners Association if there are open space and amenity under common ownership, or as otherwise required by federal, state or Nibley City law. The Developer shall be a member of said Owners Association while the subdivision is being developed.
2. Costs: Unless otherwise agreed to by the City, the cost and responsibility of maintaining amenities shall be borne by the fee owner of the property or Owners Association.

Formatted: Font: (Default) Times New Roman, Font color: Custom Color(RGB(81,89,103))

Formatted: List Paragraph, Outline numbered + Level: 2 + Numbering Style: A, B, C, ... + Start at: 1 + Alignment: Left + Aligned at: 0.75" + Indent at: 1"

Formatted: Outline numbered + Level: 3 + Numbering Style: 1, 2, 3, ... + Start at: 1 + Alignment: Left + Aligned at: 1.25" + Tab after: 1.5" + Indent at: 1.5"

3. Preliminary Maintenance Plan: A Preliminary Maintenance Plan shall be submitted with the preliminary plat or concept site plan for proposed maintenance of amenities within the development. This plan shall outline the following:

1. The proposed ownership and responsibility for maintenance of the amenities;
2. The proposed use of the amenities' and how each parcel of amenities meets the standards listed in this Chapter;
3. The size of each amenities parcel; and
4. The proposed concept plan for landscaping of the amenities.

Formatted: Outline numbered + Level: 4 + Numbering Style: 1, 2, 3, ... + Start at: 1 + Alignment: Left + Aligned at: 1.75" + Tab after: 2" + Indent at: 2"

4. Final Maintenance Plan: The developer shall submit a plan outlining maintenance and operations of the amenities and providing for and addressing the means for the permanent maintenance of the amenities within the proposed R-M application for the subdivision or development. The developer shall provide a final maintenance plan with the final plat or site plan and the plan shall contain the following:

1. Documents and plans as listed in for the Preliminary Maintenance Plan.
2. A description of the use of the amenities and how that use complies with this Chapter;
3. The establishment of necessary regular and periodic operation and maintenance responsibilities for the various kinds of amenities (e.g., lawns, playing fields, meadow, pasture, wetlands, stream corridors, hillsides, clubhouse, pool, woodlands, etc.);
4. The estimated staffing needs, insurance requirements, and associated costs.
5. The landscaping plans for parcels that will be owned by an Owners Association or by the City.

Formatted: Outline numbered + Level: 3 + Numbering Style: 1, 2, 3, ... + Start at: 1 + Alignment: Left + Aligned at: 1.25" + Tab after: 1.5" + Indent at: 1.5"

5. Approval: The Final Maintenance Plan must be approved by the City Council prior to or concurrent with final plat approval for the subdivision. The Final Maintenance Plan shall be recorded against the property within the subdivision before any property or lots are sold or transferred and shall include provisions for the City's corrective action rights as set forth herein. Any changes or amendments to the Final Maintenance Plan must be approved by the City Council.

Formatted: Outline numbered + Level: 4 + Numbering Style: 1, 2, 3, ... + Start at: 1 + Alignment: Left + Aligned at: 1.75" + Tab after: 2" + Indent at: 2"

6. The developer shall offer an approved letter of credit, bond or escrow for all proposed improvements as set forth in NCC 21.14.

7. Failure to Maintain: The City may assume responsibility for the maintenance and operation of any portion of any amenity or common facility within an R-M development in the event the party responsible for maintaining or operating the amenity fails to do so in accordance with the terms of this Ordinance, the approved Maintenance Agreement, any Conditional Use Permits, Business Licenses or any other agreements between the City and the developer, owners, or other parties responsible for maintaining or operating amenities. If the City assumes responsibility under this paragraph, any remaining development escrow or bond funds may be forfeited, costs, fees, and liens for maintenance costs shall be assessed as described herein, and any permits, licenses or operating agreements may be revoked or suspended by the City in the City's sole discretion. Owners shall not impede the City in its efforts to maintain the amenities.

Formatted: Outline numbered + Level: 3 + Numbering Style: 1, 2, 3, ... + Start at: 1 + Alignment: Left + Aligned at: 1.25" + Tab after: 1.5" + Indent at: 1.5"

8. Corrective Action: The City may enter onto any amenity provided as part of an R-M development and take such corrective action, including extended maintenance, repairs, modifications, or the execution of additional agreements, as

- the City determines is necessary for the amenity to satisfy the terms of this Ordinance, the approved Maintenance Agreement, any Conditional Use Permits, Business Licenses or any other agreements between the City and the developer, owners, or other parties responsible for maintaining or operating amenities. The costs of such corrective action shall be charged to the owners and may include administrative costs, legal costs, and penalties. Such costs shall become a lien on said properties. Notice of such lien shall be filed by the City in the county recorder's office. The maintenance plan and all other documents creating or establishing any Association or conservation organization for the property shall reference the City's corrective action authority set forth herein and shall be recorded against the property before any property or lots are sold or transferred.
9. Implementation and Maintenance: The developer of the subdivision shall fund implementation and maintenance of the amenities until such time as the control of the amenity is transferred to the owner listed in the maintenance plan. The developer shall address the implementation, development, maintenance and transfer procedures in the sensitive area designation plan map or master development plan, as applicable.
 10. Maintenance Access: The developer of the subdivision shall provide sufficient maintenance access from a dedicated right-of-way to all amenities and constrained and sensitive lands within the R-M DEVELOPMENT to allow the owner of the property to have sufficient access.

Multifamily Housing Architectural Design Standards

1. General Design Concepts. New development shall be designed for its specific context within Nibley City. Developments shall possess a similar design theme, and the site shall be designed such that the overall development is cohesive. Building architecture, exterior materials, and colors shall coordinate.
2. All facades shall include architectural treatments to provide visual interest and to differentiate individual units. These design standards shall be applicable to all sides of a building, with each façade (front, rear, and side) being required to meet the terms of this Section.
3. Building Materials. The majority of each façade (51% or more of the wall area excluding windows and doors) shall be constructed of the following hard surface building materials: brick, stone, stucco, treated or split face decorative block (CMU), fiber cement siding, concrete, composite siding, or other durable building material as approved by the City Council. EIFS or untreated concrete block (CMU) may be allowed as an accent or secondary material only. The Planning Commission may approve metal as an exterior building material and as a primary material on a case-by-case basis if an applicant can show that the type of metal is of a high grade and provides architectural quality to a building.
4. Vertical Separation. Buildings in excess of one (1) story in height shall exhibit architectural detailing that establishes a vertical separation between lower and upper stories. This may be accomplished by a mid-façade cornice or trim, a change in material, style or color, a façade step-back or roof pitch with dormer windows, or other methods
5. Building Entrances. Building entrances shall have porches and shall be oriented toward the street or an open space area and provide connecting pedestrian access between the street, parking or open space areas.
6. Variation. Multi-family housing shall be designed with architectural wall variations spaced at intervals of thirty (30) to fifty (50) feet in linear width, depending on the size of the building. The following architectural features shall be incorporated into the design of the building:
 1. Change in building materials;

2. Building projections measuring at least twelve(12) inches in depth based on the scale of the proposed building;
3. Awnings and lighting, or another architectural variation as approved on a case-by- case basis that creates visual interest.
7. Garages. Multi-family housing shall be designed oriented toward exterior public roads with rear loading garages or parking accessed by a paved parking area or alleyway, except along Highway 165 and 89/91, as approved. Rear loading garages are highly encouraged for buildings located on interior project roads with units oriented toward a road or common courtyard area. Front loading garages may be allowed for buildings that do not have any portion of the building adjacent to a current or planned public road or street outside of the development.

Formatted: Space Before: Auto, After: Auto, Outline numbered + Level: 1 + Numbering Style: 1, 2, 3, ... + Start at: 1 + Alignment: Left + Aligned at: 0.25" + Tab after: 0.5" + Indent at: 0.5", Pattern: Clear (White)

Formatted: Pattern: Clear

Site Design Standards.

5. Natural features. R-M developments shall respect and maintain natural features such as existing trees, hills, drainages, wetlands, bodies of water, or other natural features.
6. A landscaping plan for the front yards shall be included. The landscaping plan shall include at least one (1) tree for every dwelling unit, and two (2) shrub of five (1) gallon size for each dwelling units. Coniferous trees shall be at least six (6) feet in height and the deciduous trees shall be at least one and a half (1.5) inches in caliper.
7. Connectivity. R-M developments shall provide connectivity with the surrounding area and throughout the development. All improvements shall consider vehicle, bicycle, and pedestrian access.
 - A. Street Design: All street designs shall comply with the General Plan and Transportation Master Plan including Nibley City's street standards and connectivity requirements. Each development shall provide at least two working access points that provide access to an existing street right-of-way. Additional access points may be required in order to facilitate an adequate and convenient circulation system within the City. Such additional access points will be located where they will implement the City's Transportation Master Plan, connect to existing street rights of way, or provide access for the logical development of adjacent, undeveloped properties.
 - B. All streets are encouraged to incorporate traffic calming and beautification methods as listed in Nibley City design standards and Transportation Master Plan. This included islands, bulb-outs, roundabouts, etc. Each traffic calming measure shall be approved by the City Engineer.
 - C. All Streets shall be dedicated public streets built to Nibley City Code and standards. Private drives shall only be built to access parking courts or garages that are located directly behind each unit.
 - D. Private Drives/Alleyways provide vehicular access to parking and dwelling units but do not provide primary pedestrian access to units. Private Drives are intended to be used primarily for vehicular circulation and dwelling access and should be visually distinct from streets.
 1. Private drives shall be a minimum width of 20 ft.
 2. All private drives shall be perpendicular, within 10 degrees, to the street they connect to.
 3. Driveways that access a single dwelling unit are not considered private drives or an alleyway
 - E. Developments shall provide a pedestrian access to the development border at intervals at a minimum of 660 feet unless expressly prohibited by conflicting with previously developed subdivisions or land use as determined by the land use authority. These access points shall be aligned with other trail systems, street right-of-way, or amenities and shall

match the layout and size of the connection. A connection shall contain a minimum of eight ft (8') trail or sidewalks on public streets that meet Nibley City standards.

F. No dwelling units in an R-M development shall have driveway access to any arterial roadway as listed in Nibley's Transportation Master Plan. Townhome units may face and have frontage along arterial roadways but must have rear loading garages. Public and private parks, open space or Buffering as defined within this chapter may also be along arterial roads.

8. Pedestrian circulation. R-M development shall provide a circulation map and show the following improvements to for pedestrian circulation and safety:

A. Pedestrian walkways that interconnect the adjacent street(s), amenities, parking areas, building entries, adjacent sites and adjacent master planned trails where applicable. Each building located along a public road must provide a sidewalk connection from the building entrance to the public sidewalk.

B. Walkways shall be hard surfaced with concrete.


C. Crosswalks shall be placed where pedestrian walkways cross streets and internal roads and shall be painted or made of concrete.

D. The development shall provide connections to the Nibley City trail system. These trails must be dedicated to the City and built to Nibley City standards as listed in the Trails Master Plan and Nibley City Design Standards.

9. Parking: Multi-family housing shall provide 2 primary parking spaces for each unit. Primary parking must be contained in a garage, carports, driveway, or parking court. An R-M development shall provide one guest parking spot for every three units. Guest parking may be provided in parking courts maintained by the property owner or owner association.

A. Individual parking courts shall contain no more than 20 parking spaces and shall be physically and visually separated by a landscape area a minimum of 10 feet in width from any adjacent right-of-way. The separation shall be landscaped with grass, trees, or xeriscape plants.

Commented [LR8]: Is this too restrictive for multifamily parking?

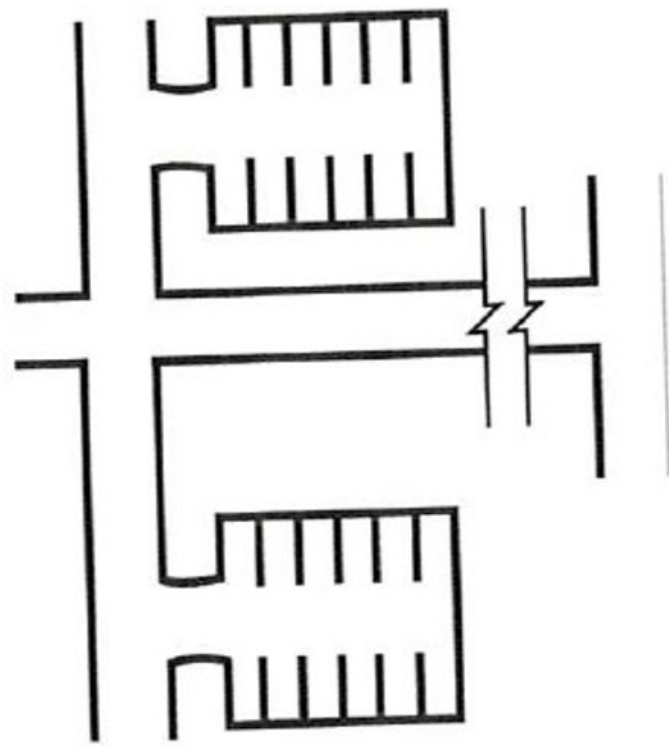

- B. A parking court of any length shall consist of no more than one double-loaded parking aisle.
- C. Parking courts shall be located in the interior of the development and located between or in the rear of buildings for townhome developments.
- D. Parking Courts shall be paved and built to Nibley City parking lot standards.
- 10. Landscaping: All portions of the lot not improved with structures or other impervious surfaces shall be maintained with suitable landscaping of plants, trees, shrubs, grasses, or similar landscaping materials.
 - A. Landscaping shall also be installed in all park strips to the same standards as other onsite landscaping. Asphalt, concrete, bricks, pavers, railroad ties, and other nonvegetative material are not allowed in the park strip area between the curb and sidewalk. Xeriscaping is permitted. The developer should plant street trees of an approved species and size along all street. Trees should be planted at intervals of every 50 feet and must meet Nibley City Standards.
 - B. Buffering: R-M developments shall provide buffering along Highway 89/91 or Highway 165, or along the boundary of an R-M development that is adjacent to commercial, or industrial zones. Buffering landscaping is not required if commercial or industrial zones are separated by a public street from the R-M development. Buffering shall meet the standards within this ordinance.

C. Natural Landscape: All open space land dedicated to natural use must maintain its natural landscaping and plant life.

11. Fences:

A. Permitted Fences: Dwelling units are allowed to install and construct fences in compliance with NCC 19.24.090. Vinyl fences are only permitted in an R-M development for the purpose to mark property lines of individual dwelling units.

B. Fencing to mark the boundary of the development or amenities must meet the following standards:

1. Opaque fences or walls must only be 4 feet tall. Any fencing above 4 feet must be at a minimum 80% transparent.
2. Fencing and walls must be constructed out of concrete, bricks, rock, or metal bars. Chain link fences are prohibited and vinyl fences are prohibited unless used to mark the property boundary of the dwelling unit. Wood may only be used in a rail or agricultural-type fencing. Other materials may be approved by the Planning Commission based on the longevity of the material and if the material will aesthetically enhance the property. Walls and fencing shall also comply with NCC 19.24.090 and other fencing setback requirements as contained within Nibley City Code.

Approval Process

Subdivisions within the R-M zone must complete the approval process of NCC 21.06 to ensure compliance with this section. All multifamily development that does not require a subdivision must complete the Site Plan Review Process of NCC 19.14.050.

Formatted: Font: (Default) Times New Roman, Font color: Custom Color(81,89,103)

19.20.020 Land Use Chart

Nibley City Land Use Chart

Key

P:	Permitted Use
NP:	Not Permitted Use
C:	Conditional use
A:	Agriculture Zone
R-E:	Rural Estate Zone
R-1:	Residential Zone R-1
R-1A:	Residential Zone R-1A

R-2:	Residential Zone R-2
R-2A:	Residential Zone R-2A
P/S:	Park/School
C:	Commercial Zone
C-N:	Neighborhood Commercial Zone
I:	Industrial Zone

Use	A	R-E	R-1	R-1A	R-2	R-2A	← R-M	Formatted Table				
Residential												
Assisted Living Facility	C	C	NP	NP	NP	NP	← P	Formatted Table				
Artisan Shop	C	C	C	C	C	C	<u>C</u>	NP	C	C	C	C
Bed and Breakfast Inn	C	C	C	C	NP	NP	<u>P</u>	NP	C	C	NP	NP
Building moved from another site	C	C	C	C	C	C	<u>C</u>	C	C	C	C	C
Group Living Facility ¹	C	C	C	C	C	C	<u>C</u>	NP	NP	NP	NP	NP
Home Occupation	C	C	C	C	C	C	<u>C</u>	NP	NP	NP	NP	NP
Home Office	P	P	P	P	P	P	<u>P</u>	NP	NP	NP	NP	NP
Housing, Short-Term Rental	C	C	C	C	C	C	<u>C</u>	NP	NP	NP	NP	NP
Housing, Single-Family	P	P	P	P	P	P	<u>P</u>	NP	C	C	C	C
Housing, Two-Family	P	P	P	P	P	P	<u>P</u>	NP	C	C	C	C
<u>Housing, Multi-family</u>	<u>NP</u>	<u>NP</u>	<u>NP</u>	<u>NP</u>	<u>NP</u>	<u>NP</u>	<u>P</u>	<u>NP</u>	<u>NP</u>	<u>NP</u>	<u>NP</u>	<u>NP</u>

Mobile Home Park	NP	NP	NP	NP	NP	NP	NP	Formatted Table				
Nursing Home	C	C	C	C	C	C	C	NP	C	C	NP	
Temporary Office/Model Home	C	C	C	C	C	C	C	NP	C	C	C	
Accessory Dwelling Unit ³	P	P	P	P	P	P	P	P	P	P	P	
Use	A	R-E	R-1	R-1A	R-2	R-2A	R-M	P/S	C	C-N	I	
Agricultural/Animal												
Ag Implement Sales and Service	C	NP	NP	NP	NP	NP	NP	Formatted Table				
Agricultural Production	P	P	P	P	P	P	P	P	C	C	C	
Animal Crematorium	NP	NP	NP	NP	NP	NP	NP	NP	C	NP	C	
Arboretum/Nature Center	C	C	C	C	C	C	C	C	C	C	C	
Farmers' Market	C	C	C	NP	NP	NP	C	C	C	C	C	
Floral Shop	C	C	C	C	NP	NP	P	NP	P	P	P	
Garden Center/Nursery	C	C	NP	NP	NP	NP	C	NP	C	P	C	
Veterinary Clinic, Large Animal	P	NP	NP	NP	NP	NP	C	NP	C	NP	C	
Veterinary Clinic, Small Animal	P	NP	NP	NP	NP	NP	C	NP	C	C	C	
Use	A	R-E	R-1	R-1A	R-2	R-2A	R-M	P/S	C	C-N	I	
Public, Institutional, and Civic Uses												
Bus/Transit Terminal	NP	NP	NP	NP	NP	NP	C	Formatted Table				

Cemetery	C	C	C	C	C	C	<u>C</u>	P	NP	NP	NP
Church/Places of Worship	C	C	C	C	C	C	<u>C</u>	C	C	C	C
Club/Service Organization/Lodge	NP	NP	NP	NP	NP	NP	<u>C</u>	C	C	NP	C
College/University	C	NP	NP	NP	NP	NP	<u>C</u>	P	C	NP	C
Government Services	P	NP	NP	NP	NP	NP	<u>P</u>	P	P	NP	P
Hospital	NP	NP	NP	NP	NP	NP	<u>C</u>	NP	C	NP	C
Public Park	P	P	P	P	P	P	<u>P</u>	P	P	P	P
Private Park	P	P	P	P	P	P	<u>P</u>	P	P	P	P
Utility Substation	C	C	C	C	C	C	<u>C</u>	C	C	C	C
School	C	C	C	C	C	C	<u>C</u>	P	P	C	P
Use	A	R-E	R-1	R-1A	R-2	R-2A	<u>R-M</u>	P/S	C	C-N	I
Commercial											
Auditorium	NP	NP	NP	NP	NP	NP	<u>C</u>				
Bail Bonds/Pawnbroker	NP	NP	NP	NP	NP	NP	<u>NP</u>	NP	C	NP	C
Bakery	NP	NP	NP	NP	NP	NP	<u>P</u>	NP	P	P	P
Banks/Financial Institutions	NP	NP	NP	NP	NP	NP	<u>P</u>	NP	P	P	P
Beauty Salon/Spa	NP	NP	NP	NP	NP	NP	<u>P</u>	NP	P	P	P
Business Equipment Sales and Service	NP	NP	NP	NP	NP	NP	<u>C</u>	NP	C	C	C
Car Wash	NP	NP	NP	NP	NP	NP	<u>C</u>	NP	P	P	P

Formatted Table

Check Cashing/Credit Services	NP	NP	NP	NP	NP	NP	<u>NP</u>	NP	C	NP	C
Construction Sales and Service	NP	NP	NP	NP	NP	NP	<u>NP</u>	NP	C	NP	C
Daycare/Preschool, Commercial	NP	NP	NP	NP	NP	NP	<u>P</u>	NP	P	P	P
Funeral Home	NP	NP	NP	NP	NP	NP	<u>P</u>	NP	P	P	P
Gasoline Service Station	NP	NP	NP	NP	NP	NP	<u>C</u>	NP	P	P	P
Gasoline, Wholesale	NP	NP	NP	NP	NP	NP	<u>NP</u>	NP	NP	NP	C
Hotel/Motel	NP	NP	NP	NP	NP	NP	<u>C</u>	NP	C	C	C
Laundry Service	NP	NP	NP	NP	NP	NP	<u>C</u>	NP	C	C	C
Liquor Store	NP	NP	NP	NP	NP	NP	<u>C</u>	NP	C	NP	C
Low Power Radio Service/Cell Tower	NP	NP	NP	NP	NP	NP	<u>C</u>	NP	C	NP	C
Medical/Dental Offices and Clinic	NP	NP	NP	NP	NP	NP	<u>P</u>	NP	P	P	P
Medical Sales and Service	NP	NP	NP	NP	NP	NP	<u>P</u>	NP	P	P	P
Personal Instruction Services	C	C	C	C	C	C	<u>C</u>	C	C	C	C
Motor Vehicle Sales and Service	NP	NP	NP	NP	NP	NP	<u>NP</u>	NP	C	C	C
Office, Corporate	C	NP	NP	NP	NP	NP	<u>C</u>	NP	C	C	C
Offices, Professional	NP	NP	NP	NP	NP	NP	<u>P</u>	NP	P	P	P
Parking, Commercial	NP	NP	NP	NP	NP	NP	<u>NP</u>	NP	C	NP	C
Plumbing Services	NP	NP	NP	NP	NP	NP	<u>C</u>	NP	P	C	P
Printing/Copying, Commercial	NP	NP	NP	NP	NP	NP	<u>P</u>	NP	P	P	P
Protective Services	NP	NP	NP	NP	NP	NP	<u>C</u>	NP	C	NP	C

Recreation/Entertainment, Commercial	NP	NP	NP	NP	NP	NP	<u>C</u>	C	C	C	C
Restaurant, Fast Food	NP	NP	NP	NP	NP	NP	<u>C</u>	C	P	P	P
Retail	NP	NP	NP	NP	NP	NP	<u>P</u>	NP	P	P	P
Repair Service, General	NP	NP	NP	NP	NP	NP	<u>C</u>	NP	C	C	C
Research and Development	C	NP	NP	NP	NP	NP	<u>C</u>	NP	C	NP	C
Research Service	NP	NP	NP	NP	NP	NP	<u>C</u>	NP	C	NP	C
Sexually Oriented Business	NP	NP	NP	NP	NP	NP	<u>NP</u>	NP	NP	NP	C
Transportation Services	NP	NP	NP	NP	NP	NP	<u>NP</u>	NP	C	NP	C
Temporary Vendor/Food Trucks	C	NP	NP	NP	NP	NP	<u>P</u>	C	P	P	P
Use	A	R-E	R-1	R-1A	R-2	R-2A	<u>R-M</u>	P/S	C	C-N	I
Industrial											
Junk/Salvage Yard	NP	NP	NP	NP	NP	NP	<u>NP</u>				
Manufacturing, Heavy	NP	NP	NP	NP	NP	NP	<u>NP</u>	NP	NP	NP	C
Manufacturing, Industrial	NP	NP	NP	NP	NP	NP	<u>NP</u>	NP	NP	NP	NP
Manufacturing, Light	NP	NP	NP	NP	NP	NP	<u>NP</u>	NP	NP	NP	C
Mineral Extraction	NP	NP	NP	NP	NP	NP	<u>NP</u>	NP	NP	NP	C
Pest Control	NP	NP	NP	NP	NP	NP	<u>NP</u>	NP	NP	NP	C
Recycling Collection Facility	NP	NP	NP	NP	NP	NP	<u>NP</u>	NP	NP	NP	C
Sign Shop	NP	NP	NP	NP	NP	NP	<u>NP</u>	NP	NP	NP	C

Sports Facilities	NP	NP	NP	NP	NP	NP	<u>C</u>	C	C	NP	C
Storage Facility	NP	NP	NP	NP	NP	NP	<u>NP</u>	NP	NP	NP	C
Warehousing	NP	NP	NP	NP	NP	NP	<u>NP</u>	NP	NP	NP	C
Warehousing, Residential Storage	NP	NP	NP	NP	NP	NP	<u>NP</u>	NP	NP	NP	C
Welding/Machine Shop	NP	NP	NP	NP	NP	NP	<u>NP</u>	NP	NP	NP	C

Notes

1. Group living facilities are governed by NCC 19.42
2. Any land use not listed is not permitted
3. Accessory dwelling units are governed by NCC 19.24.250

19.04.010 Definitions

HOUSING, MULTI-FAMILY: A single building situated on one lot and that contains three (3) or more separate dwelling units. Entrances to the dwelling units may be separate or combined. The units may be rented or owned as in a condominium. ~~Multi-family units may only be developed as part of a conservation residential subdivision.~~

Formatted: Normal (Web), Space Before: 0 pt, After: 7.5 pt, No bullets or numbering

RESOLUTION 18-10

A RESOLUTION ESTABLISHING AN AMENDMENT TO THE NIBLEY CITY GENERAL PLAN: ADDING THE PROPOSED FUTURE LAND USE MAP

WHEREAS, Utah law allows municipalities to create land use laws within their boundaries to benefit their residents; and

WHEREAS, Nibley City has established zoning, land use laws, standards, and requirements to help enhance the lives and property of Nibley residents; and

WHEREAS, large areas of land around Nibley City are unincorporated and will likely develop in the future; and

WHEREAS, Nibley City wishes to accept annexation petitions in areas surrounding the City for the benefit of property owners and current and future Nibley residents; and


WHEREAS, Nibley City wishes to update the Future Land Use Map to help plan for uses within Nibley City boundaries and for future annexations and developments.


NOW, THEREFORE, BE IT RESOLVED BY THE CITY COUNCIL OF NIBLEY CITY,
STATE OF UTAH, AS FOLLOWS:


1. That the attached Future Land Use Map is accepted and adopted by the Nibley City Council.
2. That the City Council accepts the attached Statement of Intent.
3. That the attached Statement of Intent and Future Land Use Map shall be attached as an appendix to the Nibley City General Plan and replace the previously adopted Future Land Use Map.

Dated this 4 day of October 2018

ATTEST

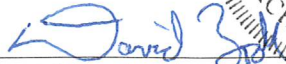
David Zook, City Recorder

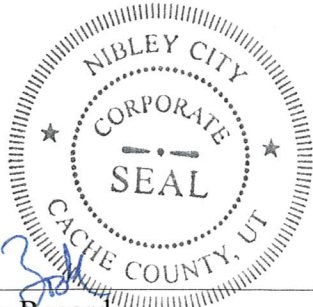

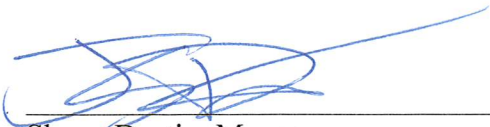
Shaun Dustin, Mayor

FUTURE LAND USE MAP STATEMENT OF INTENT:

The Future Land Use Map is a plan to help guide Nibley City as it grows. The map encourages a variety of land use options throughout the City. The map is intended to help guide the City in assigning future zoning to newly annexed areas, reassigning zoning as needed, reviewing land use applications, and creating new zones and land use policy. The Future Land Use Map is a planning tool and does not represent or guarantee current or future zoning. The City will evaluate each land use application based on current adopted City Ordinances and best planning practices and information available at the time of application. The intent of the City Council in approving this map is not to limit uses to locations only described on the map, but to help guide the City on where land uses may be the most appropriate in the future. It is also intended to ensure future land use and zoning is coordinated across the City. This map does not dictate everywhere where open space, parks, agricultural land, neighborhood commercial, planned unit developments, or other land uses may occur. The City Council may evaluate the Future Land Use Map and make edits as needed from time to time.

Nibley City

Future Land Use

10/16/2018

 Nibley City Boundary

 Annexation Declaration
 Boundary

-  Parks, Open Space, and Trails
-  Agriculture
-  Open Space, Agriculture, and Low Density Residential
-  Low Density Residential
-  Medium Density Residential
-  High Density Residential
-  Commercial and Medium to High Density Residential
-  Commercial
-  Industrial
-  Municipal, Schools, and Churches
-  Town Center

This document and the ideas and designs incorporated herein, as an instrument of professional service, is the property of J-U-B Engineers, Inc., and is not to be used, in whole or part, for any other project without the express written authorization of J-U-B Engineers, Inc.



0 0.5 1 Miles



OTHER J-U-B COMPANIES