


RECEIVED MAR 18 2015

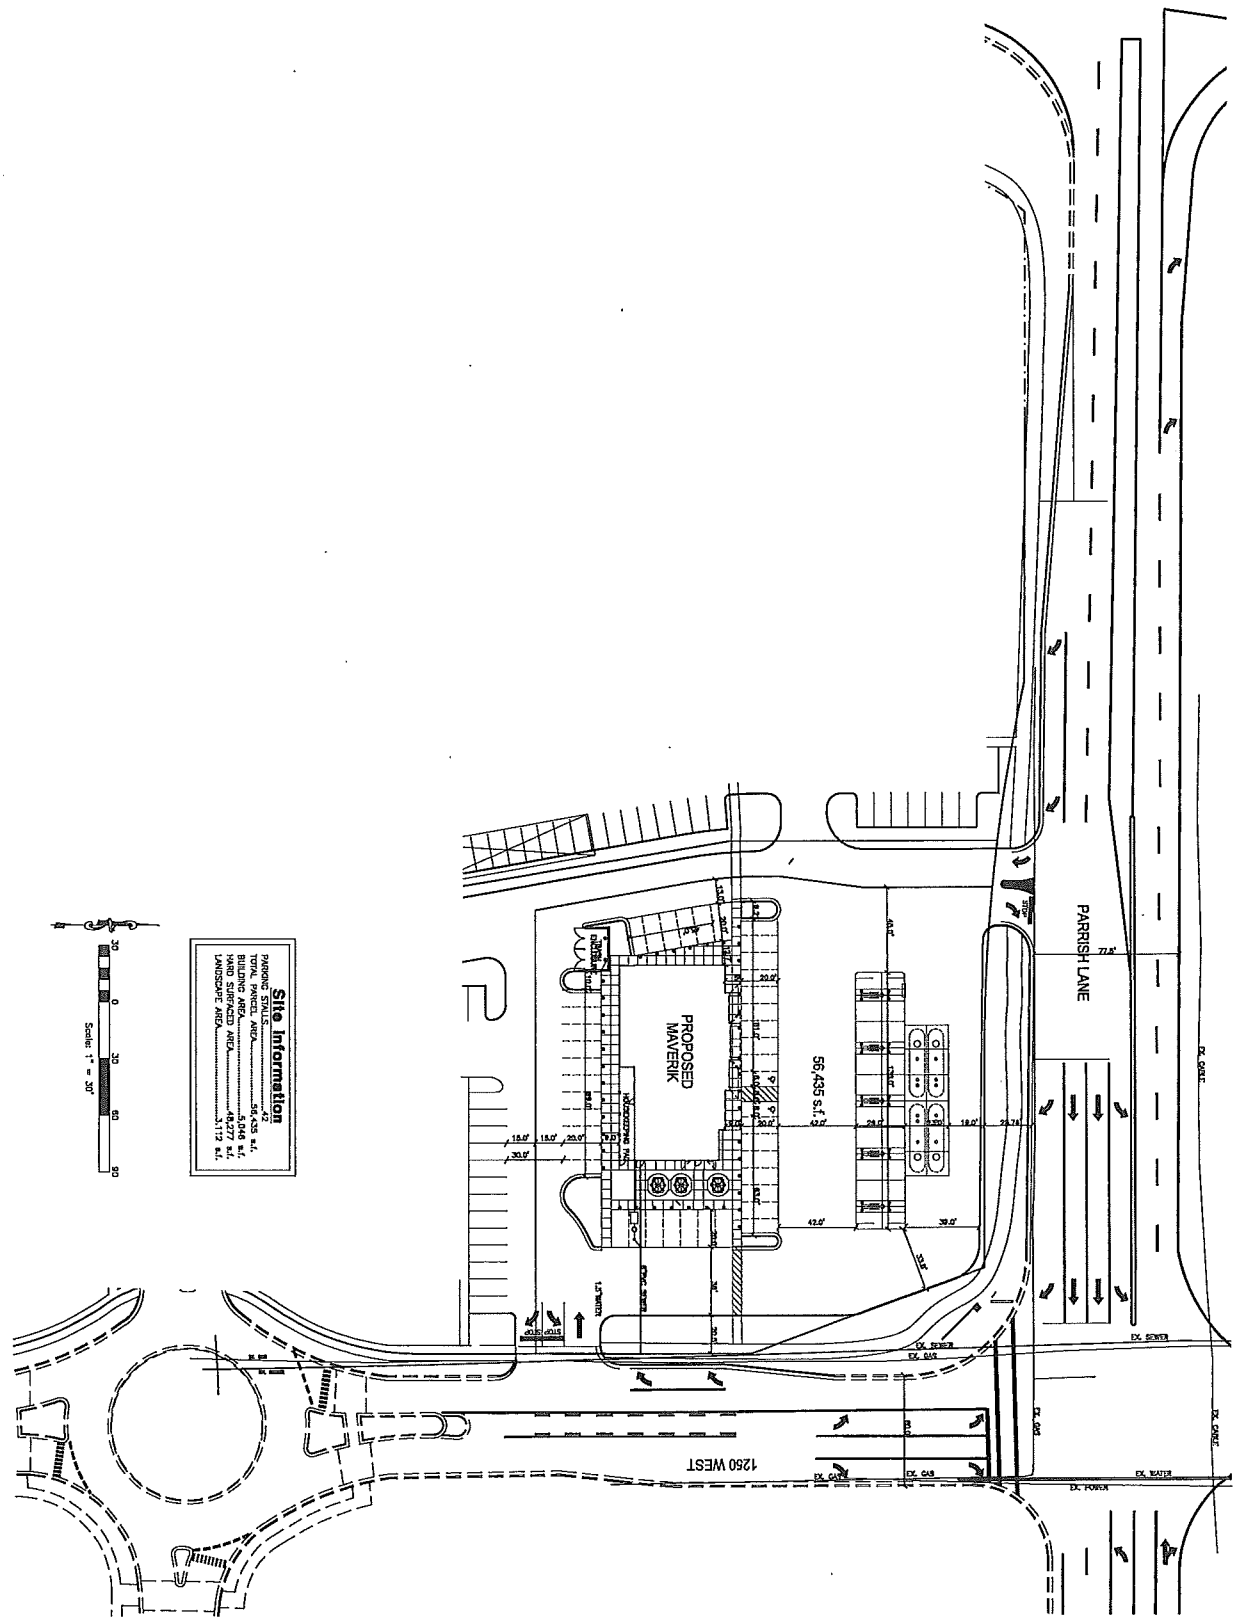

**CONSULTANTS**

**Reeve & Associates, Inc.**  
 100 CHAMBER STREET, SUITE 14  
 CENTERTOWN, UT 84303  
 TEL: 801-225-5500  
 FAX: 801-225-5500  
 WWW.REEVE-ASSOCIATES.COM

**DIXON**  
 1230 SOUTH 200 WEST  
 PROVO, UT 84606  
 801-735-1234  
 WWW.DIXON.COM

**PROJECT NUMBER: 270928**

**NOTE:**  
 All dimensions should not be regarded as fixed or rigid. They are approximate. Field an acceptable tolerance for all dimensions. All measurements are to be taken from the center of the lot or the center of the building. The lot area is 56,435 S.F. The building area is 4,235 S.F. The landscape area is 4,277 S.F. The total area is 11,722 S.F.

Checklist, Specifications & Notes: 1. The location of the building is shown on the site plan and is subject to change by the owner. It is the responsibility of the owner to ensure that the building location is correct and that the building location will meet the project requirements.

**ADVENTURES FIRST STOP  
 MAVERIK**

**STORE #222**  
 MAVERIK, Inc.  
 SWC of Parrish Lane  
 & 1250 West  
 Centerville, Ut.

#	DATE	DESC.

SSSE: 220204  
 PROJECT NO: 0  
 DRAWN BY: RWR  
 CHECKED BY: JAK  
 SHEET TITLE: **Preliminary Site Plan**