



Town of Garden City
 69 N. Paradise Parkway, Bldg B.
 P.O. Box 207
 Garden City, UT 84028

Phone: (435) 946-2901
 Email: office@gardencityutah.gov

Garden City Project Checklist

A complete application packet must be filed with the Garden City Town Clerk by the due date listed on the "Procedure for Submittal Poster" for the meeting when your project will be considered. Incomplete packets will not be accepted. Subdivisions, PUD/PRUD, and Condominium projects are required to follow the Subdivision/PUD/PRUD Process, an AEG pre-meeting before turning in this packet is encouraged.

INCOMPLETE APPLICATION PACKETS WILL NOT BE ACCEPTED.

PLEASE REFER TO ORDINANCES FOR A LIST OF REQUIRED DOCUMENTS TO BE INCLUDED WITH THE FOLLOWING PROJECT APPLICATIONS:

- Subdivision Plat:** \$3,000 Deposit * 11E
 Preliminary Plat: \$500 per plat + \$10 per lot 11E-400
 Final Plat: \$500 per plat + \$10 per lot 11E-500
 Amended Plat: \$300 per plat
Subdivision packets must include A, 20 of B, 4 of C, D, E, & F for each plat
- Condominium Plat:** \$3000 Deposit * Must follow Subdivision Ordinance, Chapter 11E and/or Planned Unit Development Ordinance, Chapter 11F and:
 Condominium Plat: \$500 per plat + \$10 per lot 11E-524
 Townhouse Plat: \$500 per plat + \$10 per lot 11E-525
Condominium packets must include A, 15 of B, 4 of C, D, E, & F for each plat
- Planned Unit Development or Planned Residential Development (PUD or PRUD):**
 \$3,000 Deposit * 11C-1950, 11F & 11 E
 Preliminary PUD Development Plan: \$1,000 11F-103
 Final Development Plan: \$1,000 11F-107
PUD/PRUD packets must include A, 20 of B, 4 of C, D, E, & F for each plat
- Readjustment of Lot Lines or Lot Splits:** \$250 11E-506
Packets must include A, B, C, D, E, & F, Also, a deed for each lot
- Vacation of Subdivision:** \$300 11E-523
Packets must include A, 20 of B, 1 each of C, D, E, & F
- Amended Subdivision:** \$300
Packets must include A, B, C, D, E & F
- Conditional Use Permit:** \$300
CUP packets must include A, 9 of B, D, E, & F
- Variance:** \$250 11B-308
Variance Packets must include A, B, D, E, & F
- Annexation:** \$300 for first acre or less, \$20 per acre for each additional acre (Maximum of \$1,000) 11A-300
Annexation packets must include A, 20 of B, 4 of C, D, E, & F

- Zone Change:** \$300 for first acre or less, \$20 per acre for each additional acre
(Maximum of \$1,000) 11A-302
Zone Change packets must include A, 20 of B, 1 each of C, D, E, & F
- Encumbrance:** \$250
Encumbrance Packets must include A, B (only 9), D, E, & F
- Un-Encumbrance:** \$250
Un-Encumbrance Packets must include A, B (only 9), D, E, & F
- Appeal:** \$250
Appeal Packets must include A and a letter from the property owner outlining the reason for the appeal.
- Extension of Time:**
Extension of Time Packets must include A, and a letter from the Developer explaining the reason for the extension request.
- Other Land Use Permits:** \$50
Packets must include A, B, D, E, & F
- Water Share Transfer:**
Water Share Transfer Packets must include A
- PID:** \$2000
Review the Garden City PID Policy for requirements. 9 copies of the required.
- AEG Meeting, (Affected Entity Group):** \$350 Deposit
Packets must include A, 10 of B

Note:

* The \$3,000 deposit is used to cover engineer costs, attorney costs, recording fees, etc. The balance will be refunded to the developer.

** Land Use Fees are set by Resolution (Garden City Resolution 23-03). Applicants are responsible for paying application fees and any Garden City attorney, engineering, and administrative costs not covered by the application fee.

PACKET DOCUMENTATION REQUIREMENTS

- A. Completed Garden City "Application for Project Review" form.
- B. 11"x14' or 11"x17' plot plan showing lot dimensions and area, and the location, uses dimensions, and set backs of all existing and proposed buildings. Any right-of-ways or easements must be shown if applicable. **Provide 20 readable copies.**
- C. A "D" size (22" x 34") plot plan showing lot dimensions and area, and the location, uses, dimensions, and set backs of all existing and proposed buildings. When appropriate, include the same information for property from which a new lot is being created. Plot at appropriate scale (e.g. 1"=50' or 1"=100')
- D. A legal description and current ownership plat of the property.
- E. A current Title Report or Preliminary Title Report showing ownership. Must match legal description on plat.
- F. An electronic copy of plat.

Please review **Garden City ordinances for requirements for each type of project.** Garden City ordinances can be found at www.gardencityut.us.

Application for Project Review Garden City, Utah

This application must be accompanied with the necessary and appropriate materials, as stated on the project checklist, before it will be accepted for processing. The date upon which the project will appear on an agenda is determined by the notification schedule required by the State of Utah. The project will be scheduled for the next meeting for which a legal notice has not yet been prepared, after an application is accepted as complete by the Town Staff.

Type of Application (check all that apply):

Ordinance Reference:

- Annexation
- Appeal
- Conditional Use Permit
- Condominium/Townhouse
- Encumbrance
- Extension of Time

11A-301
 11B-400
 11C-500
 11E-524 or 11E-525

- Lot Split/Lot Line Adjustment
- Plat Amendment (Subdivision)
- PUD Development Plan
- PUD Phase Approval/Preliminary or Final
- PRUD Conceptual
- PRUD Phase Approval/Preliminary or Final
- Subdivision
- Vacation of Subdivision
- Variance
- Water Transfer
- Zone Change
- AEG Meeting, (Affected Entity Group)
- Public Infrastructure District
- Other Land Use Permit _____

Subdivision 11E-503/PUD or PRUD 11F-107-A-2
 11E-506
 11C-1950, 11E-100, and 11F-100
 11C-1950, 11E-100, and 11F-100
 11C-1950, 11E-100, and 11F-100
 11C-1950, 11E-100, and 11F-100
 11E-100
 11E-523
 11B-308
 13A-1300

Garden City PID Policy

Project Name: Pickleville Storage Current Zone: C3 Proposed Zone: NA

Property Address: _____

Parcel # 36-04-000-0063

Contact Person: Nick Wilcox Phone #: 801-668-6244

E-mail address: nickwilcox14@gmail.com

Mailing Address: 583 e 1525 n North Ogden

Applicant (if different): _____ Phone #: _____

Mailing Address: _____

Property Owner of Record (if different): Bear Lake Par 6 LLC (Parry) Phone #: _____

Mailing Address: _____

Project Start date: 10/26 Completion date: _____

Describe the proposed project as it should be presented to the hearing body and in the public notices.

Proposing 4.47 acres be granted conditional use permit for Boat and RV Storage.

Lot Size in acres or square feet: 4.47 Number of dwellings or lots: _____


Non-residential building size: 60x300'

I certify that the information contained in this application and supporting materials is correct and accurate. I have read and understand the requirements and deadlines associated with this application.



Signature of Applicant

I certify that I am the Owner of Record of the subject property and that I consent to the submittal of this application. **Owner of Record MUST sign the application prior to submitting to Garden City.**

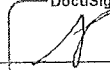DocuSigned by:


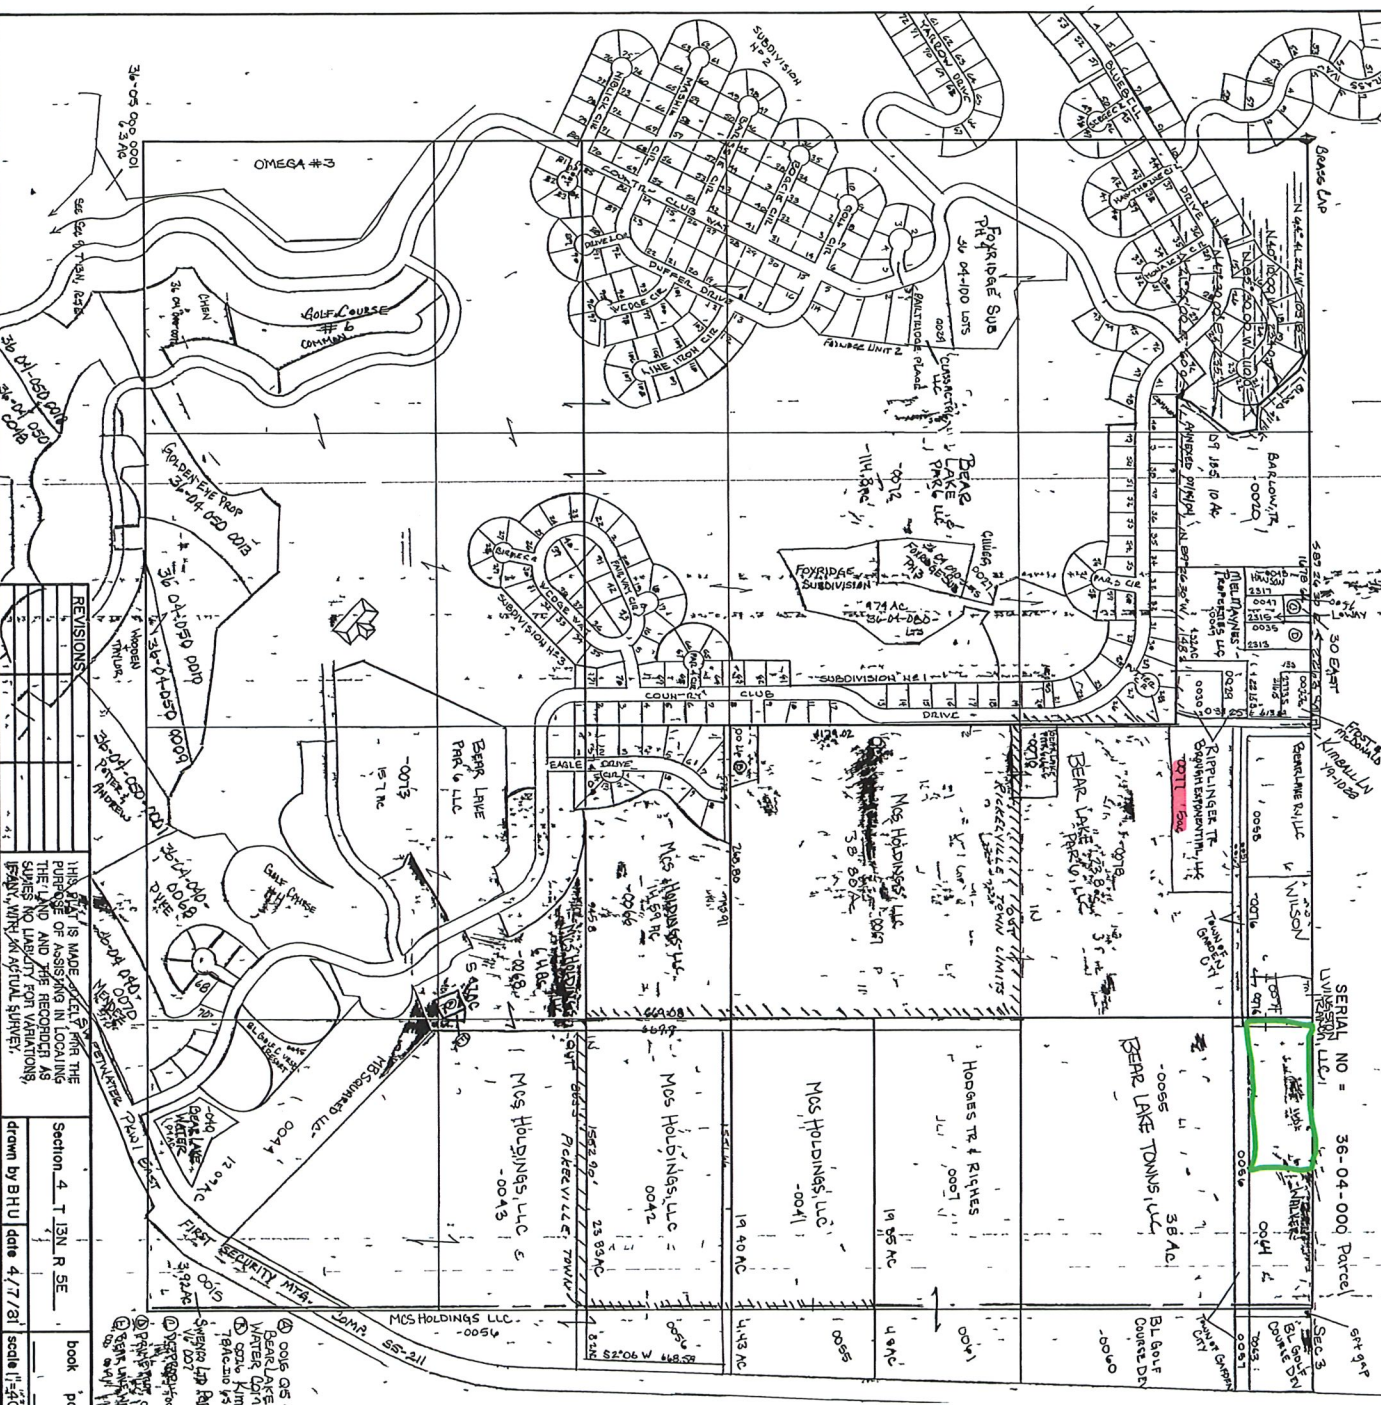
Signature of Owner of Record

Signature of Owner of Record

Signature of Owner of Record

Office Use Only
Date Received: _____
Fee: _____
By: _____

RICH COUNTY
SECTION 4, T 13N, R 5E, S 1 B & M.




NO.	DATE	DESCRIPTION
1	4/7/81	Original Plat
2	4/7/81	Correction of Errors
3	4/7/81	Correction of Errors
4	4/7/81	Correction of Errors
5	4/7/81	Correction of Errors
6	4/7/81	Correction of Errors
7	4/7/81	Correction of Errors
8	4/7/81	Correction of Errors
9	4/7/81	Correction of Errors
10	4/7/81	Correction of Errors

THIS PLAT IS MADE ACCORDING TO THE PURPOSE OF ASSISTING IN LOCATING THE LAND AND THE RECORD AS SHOWN NO LIABILITY FOR VARIATIONS, ERRORS, WITH AN ORIGINAL SURVEY.

Section 4, T 13N, R 5E
drawn by BHU date 4/7/81 scale 1"=40'


SERIAL NO = 36-04-000 Parcel
LIVESTOCK LLC

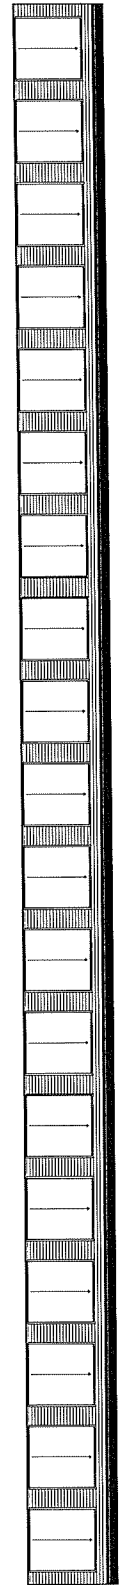


FRONT/BACK




LEFT/RIGHT

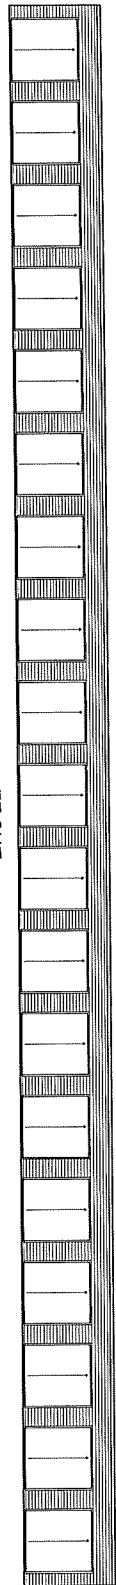

FRONT

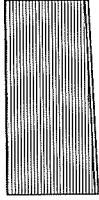


LEFT

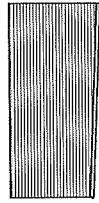

RIGHT



BACK

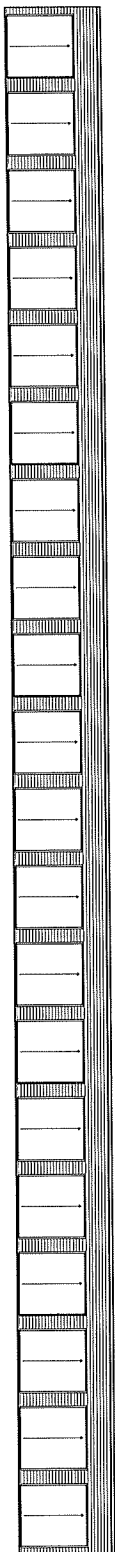


FRONT



LEFT



RIGHT

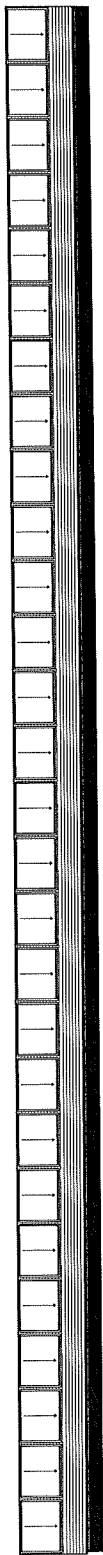

BACK

COST DESSAULT
P.O. BOX 101-4160
Email: coss@nyc.gov

CONTRACTOR: NICK MILCOX
HOMEOWNER: MILCOX
ADDRESS:

ELEVATIONS

DATE:
9/23/2025
SCALE:
SHEET:

STRUCTURAL NOTES

DESIGN / CONTRACTOR IS RESPONSIBLE FOR PROVIDING THE PLAN AND SPECIFICATION COMPLY WITH APPLICABLE REQUIREMENTS OF ANY APPLICABLE BUILDING JURISDICTION.
 ALL BUILDING STRUCTURE DESIGNED FOR THE FOLLOWING LOADS:
 DEAD LOAD: 15 PSF
 LIVE LOAD: 40 PSF
 WIND LOAD: AS PER LOCAL CODES
 SNOW LOAD: AS PER LOCAL CODES
 SEISMIC: AS PER LOCAL CODES

REINFORCING BARS SHALL BE INSTALLED WITH CONTRACT AND DRAWINGS DO NOT ALLOW FOR ANY TYPE OF EXCESSIVE SPACING (50% MAXIMUM SPACING) BETWEEN REINFORCING BARS. CONTRACTOR SHALL PROVIDE ALL REINFORCING BARS WITH PROPER LAPPING AND TIEING. CONTRACTOR SHALL PROVIDE ALL REINFORCING BARS WITH PROPER LAPPING AND TIEING.
 REINFORCING BARS SHALL BE INSTALLED WITH CONTRACT AND DRAWINGS DO NOT ALLOW FOR ANY TYPE OF EXCESSIVE SPACING (50% MAXIMUM SPACING) BETWEEN REINFORCING BARS. CONTRACTOR SHALL PROVIDE ALL REINFORCING BARS WITH PROPER LAPPING AND TIEING.
 REINFORCING BARS SHALL BE INSTALLED WITH CONTRACT AND DRAWINGS DO NOT ALLOW FOR ANY TYPE OF EXCESSIVE SPACING (50% MAXIMUM SPACING) BETWEEN REINFORCING BARS. CONTRACTOR SHALL PROVIDE ALL REINFORCING BARS WITH PROPER LAPPING AND TIEING.

JOBSITE / FIELD CONDITIONS NOTES:

REINFORCING BARS SHALL BE INSTALLED WITH CONTRACT AND DRAWINGS DO NOT ALLOW FOR ANY TYPE OF EXCESSIVE SPACING (50% MAXIMUM SPACING) BETWEEN REINFORCING BARS. CONTRACTOR SHALL PROVIDE ALL REINFORCING BARS WITH PROPER LAPPING AND TIEING.
INSTALLATION NOTES:

FIELD OUTLINE OF STRUCTURAL SHEETING AND TRIM PER SHEET AND TRIM METHOD OF COMPONENTS IS REQUIRED.
 ALL ROOF PANELS SHALL BE INSTALLED WITH PROPER LAPPING AND TIEING. CONTRACTOR SHALL PROVIDE ALL ROOF PANELS WITH PROPER LAPPING AND TIEING.
 ALL ROOF PANELS SHALL BE INSTALLED WITH PROPER LAPPING AND TIEING. CONTRACTOR SHALL PROVIDE ALL ROOF PANELS WITH PROPER LAPPING AND TIEING.

DRAWING INDEX

1	GENERAL NOTES, SCHEDULES, ROOF PLAN
2	GENERAL NOTES, SCHEDULES, ROOF PLAN
STANDARD ABBREVIATIONS

AC	ALUMINUM CLADDING	OC	ON CENTER
AD	ALUMINUM DRAINAGE	OS	ON SITE
AE	ALUMINUM EXTERIOR	OT	ON TRAIL
AF	ALUMINUM FINISHED	OU	OUT OF
AG	ALUMINUM GROUND	OV	OVER
AH	ALUMINUM HANGING	OW	OVER WALL
AI	ALUMINUM INSULATION	OX	ON AXIS
AJ	ALUMINUM JOINT	OY	OVER YARD
AK	ALUMINUM KICK	OZ	ON ZONE
AL	ALUMINUM LATH	PA	PER ANGLE
AM	ALUMINUM MOUNTING	PB	PER BRACKET
AN	ALUMINUM NAIL	PC	PER CENTER
AO	ALUMINUM OUTLET	PD	PER DRAIN
AP	ALUMINUM PANEL	PE	PER EDGE
AQ	ALUMINUM PLATE	PF	PER FINISH
AR	ALUMINUM RAIL	PG	PER GROUND
AS	ALUMINUM SILL	PH	PER HOLE
AT	ALUMINUM TRIM	PI	PER INTERIOR
AU	ALUMINUM UNDERLAYER	PJ	PER JOINT
AV	ALUMINUM VENT	PK	PER KICK
AW	ALUMINUM WALL	PL	PER LINE
AX	ALUMINUM WINDOW	PM	PER MATERIAL
AY	ALUMINUM YIELD	PN	PER NAIL
AZ	ALUMINUM ZONE	PO	PER OPENING
BA	BALANCE	PP	PER PANEL
BB	BALANCE BOARD	PQ	PER POINT
BC	BALANCE BOARD	PR	PER PROFILE
BD	BALANCE BOARD	PS	PER PROFILE
BE	BALANCE BOARD	PT	PER POINT
BF	BALANCE BOARD	PV	PER POINT
BG	BALANCE BOARD	PW	PER POINT
BH	BALANCE BOARD	PX	PER POINT
BI	BALANCE BOARD	PY	PER POINT
BJ	BALANCE BOARD	PZ	PER POINT
BK	BALANCE BOARD	QA	QUARTER
BL	BALANCE BOARD	QB	QUARTER
BM	BALANCE BOARD	QC	QUARTER
BN	BALANCE BOARD	QD	QUARTER
BO	BALANCE BOARD	QE	QUARTER
BP	BALANCE BOARD	QF	QUARTER
BQ	BALANCE BOARD	QG	QUARTER
BR	BALANCE BOARD	QH	QUARTER
BS	BALANCE BOARD	QI	QUARTER
BT	BALANCE BOARD	QJ	QUARTER
BU	BALANCE BOARD	QK	QUARTER
BV	BALANCE BOARD	QL	QUARTER
BW	BALANCE BOARD	QM	QUARTER
BX	BALANCE BOARD	QN	QUARTER
BY	BALANCE BOARD	QO	QUARTER
BZ	BALANCE BOARD	QP	QUARTER
CA	CALCULATE	QR	QUARTER
CB	CALCULATE	QS	QUARTER
CC	CALCULATE	QT	QUARTER
CD	CALCULATE	QU	QUARTER
CE	CALCULATE	QV	QUARTER
CF	CALCULATE	QW	QUARTER
CG	CALCULATE	QX	QUARTER
CH	CALCULATE	QY	QUARTER
CI	CALCULATE	QZ	QUARTER
CJ	CALCULATE	RA	RAMP
CK	CALCULATE	RB	RAMP
CL	CALCULATE	RC	RAMP
CM	CALCULATE	RD	RAMP
CN	CALCULATE	RE	RAMP
CO	CALCULATE	RF	RAMP
CP	CALCULATE	RG	RAMP
CQ	CALCULATE	RH	RAMP
CR	CALCULATE	RI	RAMP
CS	CALCULATE	RJ	RAMP
CT	CALCULATE	RK	RAMP
CU	CALCULATE	RL	RAMP
CV	CALCULATE	RM	RAMP
CW	CALCULATE	RN	RAMP
CX	CALCULATE	RO	RAMP
CY	CALCULATE	RP	RAMP
CZ	CALCULATE	RQ	RAMP
DA	DRAWING	RR	RAMP
DB	DRAWING	RS	RAMP
DC	DRAWING	RT	RAMP
DD	DRAWING	RU	RAMP
DE	DRAWING	RV	RAMP
DF	DRAWING	RW	RAMP
DG	DRAWING	RX	RAMP
DH	DRAWING	RY	RAMP
DI	DRAWING	RZ	RAMP
DJ	DRAWING	SA	SCHEDULE
DK	DRAWING	SB	SCHEDULE
DL	DRAWING	SC	SCHEDULE
DM	DRAWING	SD	SCHEDULE
DN	DRAWING	SE	SCHEDULE
DO	DRAWING	SF	SCHEDULE
DP	DRAWING	SG	SCHEDULE
DQ	DRAWING	SH	SCHEDULE
DR	DRAWING	SI	SCHEDULE
DS	DRAWING	SJ	SCHEDULE
DT	DRAWING	SK	SCHEDULE
DU	DRAWING	SL	SCHEDULE
DV	DRAWING	SM	SCHEDULE
DW	DRAWING	SN	SCHEDULE
DX	DRAWING	SO	SCHEDULE
DY	DRAWING	SP	SCHEDULE
DZ	DRAWING	SQ	SCHEDULE
EA	EXTERIOR	SR	SCHEDULE
EB	EXTERIOR	SS	SCHEDULE
EC	EXTERIOR	ST	SCHEDULE
ED	EXTERIOR	SU	SCHEDULE
EE	EXTERIOR	SV	SCHEDULE
EF	EXTERIOR	SW	SCHEDULE
EG	EXTERIOR	SX	SCHEDULE
EH	EXTERIOR	SY	SCHEDULE
EI	EXTERIOR	SZ	SCHEDULE
EJ	EXTERIOR	TA	TAPER
EK	EXTERIOR	TB	TAPER
EL	EXTERIOR	TC	TAPER
EM	EXTERIOR	TD	TAPER
EN	EXTERIOR	TE	TAPER
EO	EXTERIOR	TF	TAPER
EP	EXTERIOR	TF	TAPER
EQ	EXTERIOR	TF	TAPER
ER	EXTERIOR	TF	TAPER
ES	EXTERIOR	TF	TAPER
ET	EXTERIOR	TF	TAPER
EU	EXTERIOR	TF	TAPER
EV	EXTERIOR	TF	TAPER
EW	EXTERIOR	TF	TAPER
EX	EXTERIOR	TF	TAPER
EY	EXTERIOR	TF	TAPER
EZ	EXTERIOR	TF	TAPER
FA	FLOOR	TF	TAPER
FB	FLOOR	TF	TAPER
FC	FLOOR	TF	TAPER
KV			