



**NOTICE OF PUBLIC MEETING
OF THE
PLEASANT GROVE CITY COUNCIL**

Notice is hereby given that the Pleasant Grove City Council will hold a meeting at **6:00 p.m. on Tuesday, December 15, 2015** in the City Council Chambers 86 East 100 South Pleasant Grove, Utah. This is a public meeting and anyone interested is invited to attend.

AMENDED AGENDA

- 1. CALL TO ORDER**
- 2. PLEDGE OF ALLEGIANCE**
- 3. OPENING REMARKS**
- 4. APPROVAL OF MEETING'S AGENDA**
- 5. OPEN SESSION**
- 6. CONSENT ITEMS:** (Consent items are only those which have been discussed beforehand, are non-controversial and do not require further discussion)
 - a. City Council Minutes:
City Council Minutes for the November 17, 2015 meeting.
 - b. To consider approval of payment vouchers for (December 10, 2015)

PLEASE NOTE: THE ORDER OF THE FOLLOWING ITEMS MAY BE SUBJECT TO CHANGE.

- 7. BOARD, COMMISSION, COMMITTEE APPOINTMENTS:**
- 8. PRESENTATIONS:**
- 9. ACTION ITEMS WITH PUBLIC DISCUSSION:**
 - A. Continued Public Hearing** to receive comments on the Fiscal Year 2015/2016 budget amendments. The Pleasant Grove Redevelopment Agency Budget is included in the Final Budget. **(CITY WIDE) A copy of the proposed budget amendment is available at the Records Office, 70 South 100 East, the Library 30 East Center and Community Development, 86 East 100 South. Presenter: Director Roy** (Continued from the December 8, 2015 meeting)

10. ACTION ITEMS READY FOR VOTE:

- A. Continued Item: To consider for adoption a Resolution (2015-041) adjusting and amending the Revenues and Expenditures of the 2015/2016. The Pleasant Grove City Redevelopment Agency (RDA) budget is included in the final budget; and providing for an effective date. *Presenter: Director Roy* (Continued from the December 8, 2015 meeting)
- B. To consider approval of amending the Pleasant Grove City General Plan, amending Chapter 7, "Parks and Recreation", regarding and adopting the Parks and Recreation Master Plan as Appendix G, and regarding and adopting the Bicycle and Pedestrian Master Plan as Appendix H, and removing text regarding Cultural Programs; and amending Chapter 9, "Public Services", adding text regarding Cultural Programs. *Presenter: Director Young*
- C. To consider approval of a proposed amendment to the Pleasant Grove City Parks and Recreation Master Plan, amending text and goals regarding Wade Springs Park and the Multi-Use Trails System. *Presenter: Director Young*
- D. To consider approval of a proposed amendment to the Pleasant Grove City Bicycle and Pedestrian Master Plan, adding Appendix B, "Multi-Use Trails System Map". *Presenter: Director Young*
- E. To consider approval of a site plan for the Pleasant Grove Multi-Use Trails System on approximately 28.8 acres located at approximately 1450 North Murdock Drive in the R1-20 (Single Family Residential) Zone, as well as on approximately 100 additional acres located outside and east of the Pleasant Grove City boundaries in the foothill areas. *Presenter: Director Giles*

11. ITEMS FOR DISCUSSION–POSSIBLE ACTION:

12. DISCUSSION ITEMS FOR THE JANUARY 5, 2015 CITY COUNCIL MEETING.

13. NEIGHBORHOOD AND STAFF BUSINESS.

14. MAYOR AND COUNCIL BUSINESS.

15. SIGNING OF PLATS.

16. REVIEW CALENDAR.

17. EXECUTIVE SESSION TO DISCUSS PENDING OR REASONABLY IMMINENT LITIGATION (UCA 52-4-205 1 (C))

18. ADJOURN.

CERTIFICATE OF POSTING:

I certify that the above notice and agenda was posted in three public places within Pleasant Grove City limits and on the State (<http://pmn.utah.gov>) and City (www.plgrove.org) websites.

Posted by: /s/ Kathy T. Kresser, City Recorder

Date: December 11, 2015 Reposted December 14, 2015 at 10:30 a.m.

Time: 5:00 p.m.

Place: City Hall, Library and Community Development Building.

Supporting documents can be found online at: <http://www.plgrove.org/pleasant-grove-information-25006/staff-reports-78235>

*Note: If you are planning to attend this public meeting and due to a disability, need assistance in understanding or participating in the meeting, please notify the City Recorder, 801-785-5045, forty-eight hours in advance of the meeting and we will try to provide whatever assistance may be required.

RESOLUTION NO. 2015-041

A RESOLUTION OF THE CITY COUNCIL OF PLEASANT GROVE CITY, UTAH COUNTY, UTAH, ADJUSTING AND AMENDING THE REVENUES AND EXPENDITURES FOR FISCAL YEAR 2015/2016; INCLUDING THE PLEASANT GROVE REDEVELOPMENT AGENCY (RDA) BUDGET AND PROVIDING FOR AN EFFECTIVE DATE.

WHEREAS, notice of a Public Hearing, as required by law, to consider adjusting and amending the revenues and expenditures of the 2015/2016 Fiscal Year Budget, was published in a newspaper of general circulation; and

WHEREAS, the Pleasant Grove City Council held a duly noticed Public Hearing on June 9, 2015 to adopt the 2015/2016 budget; and

WHEREAS, State law requires amendments to the current year's budget be made no later than June 30 of each year; and

WHEREAS, it has become necessary to amend the FYI 2015/2016 budget to reflect actual and anticipated expenditures; and

WHEREAS, pursuant to the requirements of state law, the City Council held a duly notice public meeting on December 15, 2015 to adopt the amended 2015/2016 budget; and

WHEREAS, the Council finds that it has satisfied all legal requirements to amend the budget, and hereby determines that certain amendments to the 2015/2016 Fiscal Year Budget are necessary; and

WHEREAS, the amended budget includes the Pleasant Grove Redevelopment Agency (RDA) budget; and

WHEREAS, the Pleasant Grove City Council has considered input from staff and the public.

NOW, THEREFORE, BE IT RESOLVED by the City Council of Pleasant Grove City, Utah County, State of Utah, that the adjustments and amendments to the revenues and expenditures for Fiscal Year 2015/2016 is hereby amended as set forth in Exhibit "A."

PASSED AND ADOPTED by the City Council of Pleasant Grove City, Utah this 15th day of December, 2015

Michael W. Daniels, Mayor

ATTEST:

Kathy T. Kresser, MMC, City Recorder

(SEAL)

**Pleasant Grove City
#1 - Budget Amendments
December 8, 2015**

	Description	Amount	Expenditure	Revenue Source
1	Major Crimes Grant	\$ 1,470	Police O/T	Grant
2	Task Force Overtime Reimbursement	\$ 398	Police O/T	Grant
3	Technology Grant	\$ 49,320	Library Technology Grant	Grant
4	EMPG Grant	\$ 2,125	Emergency Management Expenses	Grant
5	Wildland Grant Reimbursement	\$ 11,019	Fire Expenses	Grant
6	Tobacco OT Grant	\$ 165	Police O/T	Grant
7	Fire Reimbursement	\$ 3,000	Equipment	Misc Revenue
8	Motorway Complex Reimbursement	\$ 36,722	Reimbursement for Fire Expenses	State of Utah
9	Park Impact Fee Carryover	\$ 247,250	Shannon Fields Construction	Park Impact Fee Fund Balance
10	Park Impact Fee	\$ 262,279	Shannon Fields Construction	Park Impact Fee Fund Balance
11	Park Impact Fee	\$ 146,627	Cook Property Purchase	Park Impact Fee Fund Balance
12	Copier Purchase	\$ 10,065	Copier Purchase	Capital Equipment Fund Balance
13	General CIP Carryover	\$ 14,000	Murdock Canal Streetlights	General CIP Fund Balance
14	General CIP Carryover	\$ 5,934	Swimming Pool Improvements	General CIP Fund Balance
15	General CIP Carryover	\$ 39,025	Library Remodel	General CIP Fund Balance
16	Water CIP Carryover	\$ 37,990	Battle Creek Environmental Study	Water Fund Balance
17	Water CIP Carryover	\$ 44,921	Fire Hydrant Replacement to Garden Drive Waterline	Water Fund Balance
18	Water CIP Carryover	\$ 10,000	Waterline Upsize/Replacement	Water Fund Balance
19	Secondary Water Carryover	\$ 250,000	Booster Pump Station	Secondary Water Fund Balance
20	Water Impact Fee Carryover	\$ 40,484	Culinary Master Plan	Water Impact Fees Fund Balance
21	Water Impact Fee Carryover	\$ 33,308	Secondary Master Plan	Water Impact Fees Fund Balance
22	Water Impact Fee Carryover	\$ 800,000	Center Street Waterline	Water Impact Fees Fund Balance
23	Water Impact Fee Carryover	\$ 249,068	Waterline Upsize/Replacement	Water Impact Fees Fund Balance
24	Sewer Impact Fee Carryover	\$ 484,258	900 South 900 East/Garden Drive	Sewer Impact Fees Fund Balance
25	Storm Drain CIP Carryover	\$ 1,354,980	Land Acquisition	Storm Drain Fund Balance
26	Storm Drain CIP Carryover	\$ 150,000	1300 West Storm Drain Line	Storm Drain Fund Balance
27	General Fund Balance	\$ 1,307	K-9 Carryover	General Fund Balance
28	Cultural Arts Youth Theatre Revenues	\$ 18,000	CSYP 2015-2016 Production	Cultural Arts Youth Theatre Revenues
29	General Fund Balance	\$ 11,000	CSYP 2015-2016 Production	General Fund Balance

City Council Staff Report

December 15, 2015

General Plan and Master Plan Amendments

REQUEST Amend the Pleasant Grove City General Plan, Bicycle and Pedestrian Master Plan and the Parks and Recreation Master Plan

APPLICANT Pleasant Grove City

GENERAL PLAN General Plan and two Master Plans

STAFF RECOMMENDATION Approve the proposed amendments

ATTACHMENTS Pleasant Grove City General Plan Chapter 7 (separate document)

Pleasant Grove City General Plan Chapter 9 (separate document)

Appendix B of the Bicycle and Pedestrian Master Plan **3**

Pleasant Grove City Parks and Recreation Master Plan **6**

Background

In order to approve the proposed site plan for the Multi-Use Trails System at Wade Springs and the other acres in the eastern foothills, the following documents need to be amended:

1. The Pleasant Grove City General Plan, amending Chapter 7, "Parks and Recreation", regarding and adopting the Parks and Recreation Master Plan as Appendix G, and regarding and adopting the Bicycle and Pedestrian Master Plan as Appendix H, and removing text regarding Cultural Programs; and amending Chapter 9, "Public Services", adding text regarding Cultural Programs.
2. The Pleasant Grove City Bicycle and Pedestrian Master Plan, adding Appendix B, "Multi-Use Trails System Maps and Trail Details".
3. The Pleasant Grove City Parks and Recreation Master Plan, regarding Wade Springs Park and the Multi-Use Trails System.

Analysis

The details of the proposed amendments will be reviewed by staff at the meeting on December 10, 2015. As shown on the attached documents, the amendments are highlighted in either yellow or red, with new verbiage underlined, and with text to be removed shown as stricken.

Recommendation

The Planning Commission reviewed these requests in a public hearing held on December 10, 2015. They unanimously recommended that all three plans be amended, including a few minor corrections, as proposed and attached hereto, subject to achieving the cooperation of the property owners of the land to be involved in the proposed trail system.

Model Motions

APPROVAL

"I move the City Council approve the request to amend:

(Separate motions for 1, 2 and 3 required)

1. The Pleasant Grove City General Plan , Chapters 7 and 9, as proposed;
2. The Pleasant Grove Bicycle and Pedestrian master Plan, adding Appendix B;
3. The Pleasant Grove Parks and Recreation Master Plan, as proposed;

and adopting the exhibits, conditions, and findings of the staff report, and as modified by the conditions below:

List any conditions...

CONTINUE


"I move the City Council continue the review of (*item 1, 2 or 3 above*), until (give date), based on the following findings:"


1. List reasons for tabling the item, and what is to be accomplished prior to the next meeting date...

DENIAL

"I move the City Council deny the proposed amendments of (*item 1, 2 or 3 above*), based on the following findings:"

1. List findings for denial...

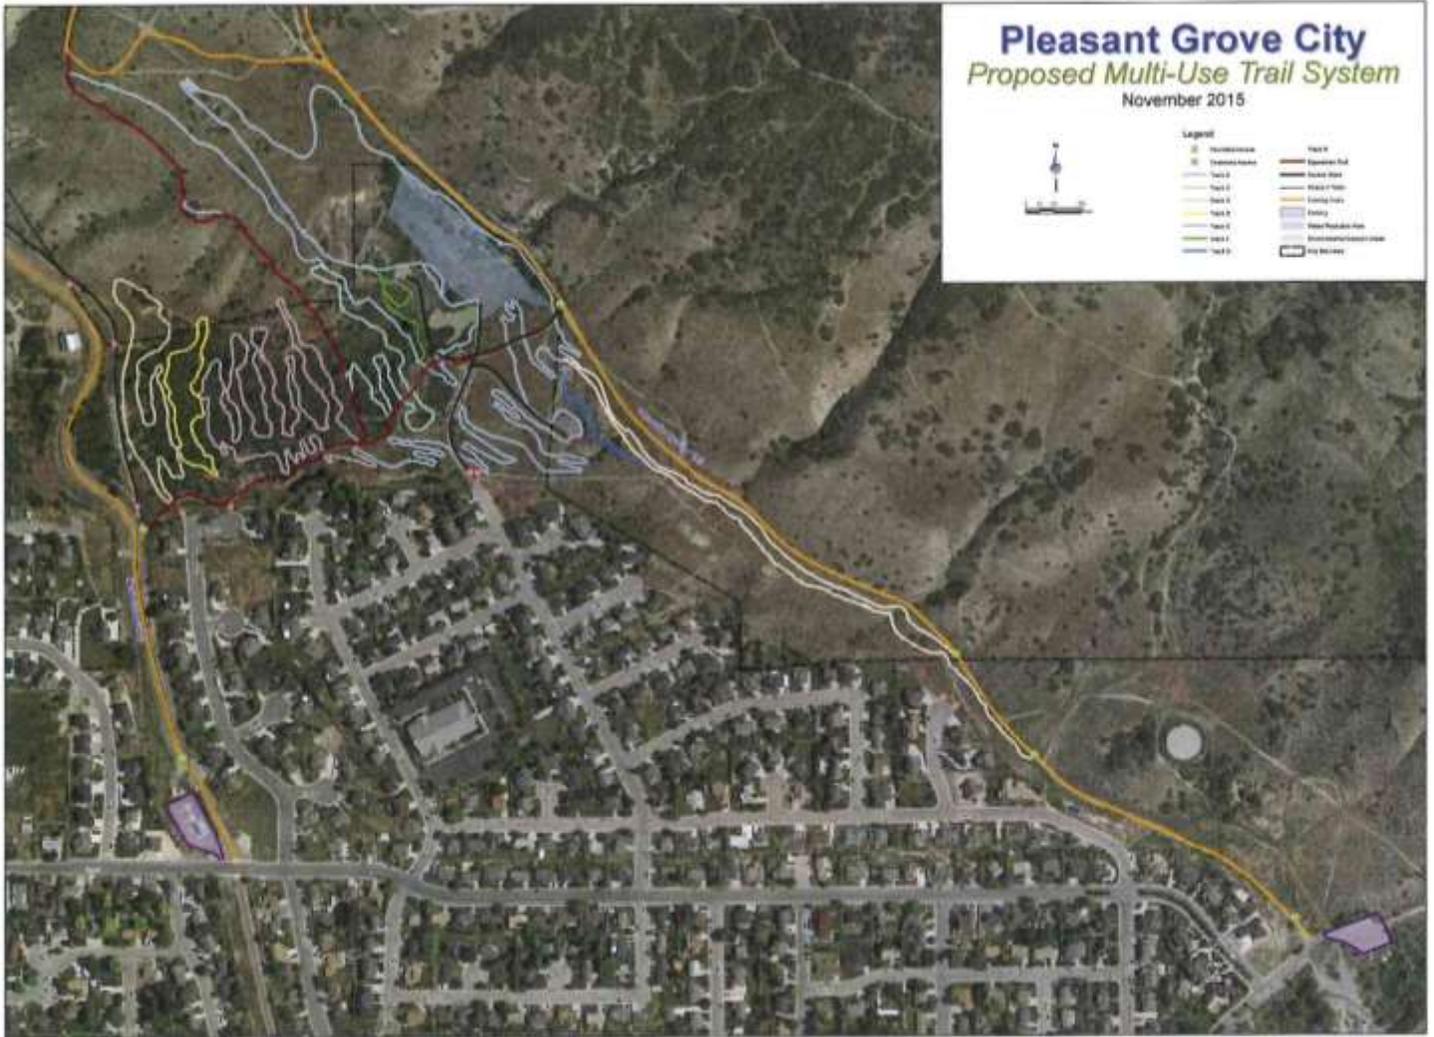

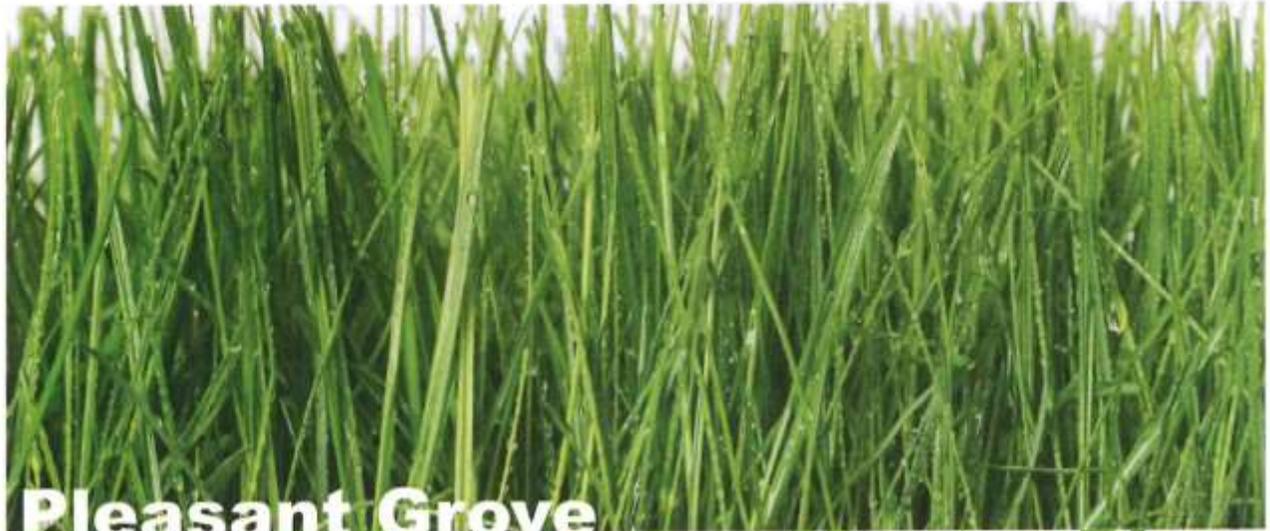

Pleasant Grove Parks & Recreation Master Plan

2013

Updated 12/15/2015



Pleasant Grove Parks & Recreation Master Plan

Chapter 4: Future Parks



Wade Springs Park*

- 1300 East 1800 North

*Official name and acres to be determined

Possible Amenities:

- Mountain Bike Park and / or Multi-Use Trails System
- Wade Springs Trailhead
- Restrooms
- Parking
- Drinking fountain
- Connector trails
- Open space

Vision:

Wade Springs Park* is a beautiful place with a great view that will make use of the Bonneville Trail line, tying it in to the future Foothill Park*, Wade Springs Park* is planned to accommodate the development of a future mountain bike park facility and / or multi-use trails system utilizing the natural open space, and will be a great place to exercise as you walk along the trails.

Because of the Bonneville trail line that runs through them, refer to the Trails Master Plan section for more information on Wade Springs* and Foothill Parks*. It will also require a partnership with Forest Service, Division of Wildlife, Trust of Public Lands, Metro Water of Salt Lake and Sandy.

Timeline:

Master plan in 0-2 years and implementation as funds are available.



Pleasant Grove Parks & Recreation Master Plan

Chapter 7: Goals

Goals	Strategies	Actions	Timing	Agency
1. (cont.) Provide for parks and recreation facilities, and services to enhance residents' quality of life.	E. Encourage citizen participation in the park and cemetery planning process to address fairly the needs of various areas and groups.	i. Utilize citizens committee discussed (1.D.ii) to assist in the planning and development of cemeteries	0-20 years	City Council Parks and Rec Cemetery
	F. Provide excellent maintenance of existing parks, cemetery, recreation, and city facilities.	i. Develop a plan for improving maintenance, review needs regularly	Annually	Public Works Parks and Rec
2. Provide adequate recreation activities, special events, and programs to meet the needs of Pleasant Grove residents	A. Annually assess the needs and demands for recreation programs.	i. Programming should include activities for age groups ranging from pre-kindergarten to senior citizens, including those with special needs.	Annually	Parks and Rec
		ii. Types of activities should include: Classes - Community education Sports - team and individual Aquatics - Lessons, swim team and special events Support - Strawberry Days, Heritage Festival, Holiday Celebrations , Movies in the Park, Family Day hike	Annually	Parks and Rec
		iii. Recreation Center programming, including fitness, dance and gymnastic classes, as well as the Funshine Early Learning Center	Annually	Parks and Rec
3. Develop a system of recreational trails throughout the city.	A. Establish and amend recreational trails development as shown in this chapter and in the Parks and Recreation Master Plan.	i. Submit recommendations for trail concepts and priorities.	0-2 years	Parks and Rec Citizen Committee
		ii. Prepare a detailed trails engineering and development plan.	0-5 years	City Council
		iii. Seek and acquire any available funding.	0-5 years	Parks and Rec
		iv. Approve the plan and budget for each trail.	0-5 years	City Council
		v. Arrange participation of any in-kind and volunteer assistance.	0-5 years	Parks and Rec
		vi. Develop a plan for improving maintenance, review needs regularly.	0-2 years	Parks and Rec Public Works Engineering City Council
4. Provide cultural facilities and services to enhance residents' quality of life.	A. Support and encourage community cultural activities.	i. Offer assistance and support to the continuance and improvement of the annual Strawberry Days event.	Annually	City Council Parks and Rec
		ii. Support the success of the Arts Commission and other local arts and cultural programs.	Annually	City Council Parks and Rec
	B. Assess needs for and sponsor additional community events and celebrations.	i. Establish a volunteer community events board.	0-2 years	City Council Parks and Rec
		ii. Review options and abilities to sponsor new events, celebrations, outdoor concerts and community theater presentations.	0-2 years	City Council Community Development Parks and Rec

Pleasant Grove Parks & Recreation Master Plan

Chapter 7: Goals



Overview of Goals:

- Provide parks, cemeteries, rec recreational activities
- Provide activities, special events, and programs
- Develop trails throughout the city
- Provide cultural facilities

Timeline:

Annual	0-2 Years	0-5 Years	0-20 Years
<p>Develop a maintenance plan</p> <p>Provide programming for all ages and those with special needs</p> <p>Provide activities, including classes, sports, aquatics, special events, and celebrations</p> <p>Provide fitness classes, dance, gymnastics, and early learning classes at the Recreation Center</p> <p>Assist and coordinate where needed in the Strawberry Days event</p> <p>Implement and update the Parks and Recreation Master Plan</p>	<p>Cemetery: Plan for additional burial plots</p> <p>Prioritize development of needed cemetery facilities</p> <p>Cemetery: Fund service and facility expansion</p> <p>Draft trails concepts and recommendations</p> <p>Maintenance plan for trails</p> <p>Create volunteer board</p> <p>Develop additional events and activities</p>	<p>Create a parks and cemetery committee</p> <p>Develop additional, or expand current recreational facilities</p> <p>Establish trials engineering and development plan</p> <p>Seek funding for trails plan</p> <p>Approve trails plan and budget</p> <p>Manage volunteers for plan implementation</p>	<p>Target areas for future parks</p> <p>Assess needs for additional playgrounds and picnic areas in city</p> <p>Create schedule for prioritizing facility updates</p> <p>Plan for and fund facility and service expansion</p> <p>Have committee participation in planning implementation</p>

The goals above are broken up by lengths of time until accomplishment. While all goals will begin immediately, the time it takes to complete them varies.

Chapter 7: Parks and Recreation

Key Points:

- Introduction
- Master Plans
- Parks and Recreation Facilities
- Recreational Trails
- Open Space Preservation
- **Cultural Facilities and Programs**
- Parks and Recreation Goals

...a guideline for the enhancement and well-being of residents.



7.1 INTRODUCTION

Pleasant Grove City recognizes that as *Utah's City of Trees* added attention needs to be given to parks and recreation areas. Parks and recreation facilities and services are necessary to enhance the health and well-being of Pleasant Grove residents. Pleasant Grove also sees the identification and preservation of open space as part of the scope and objectives of parks and recreation.

7.2 **PARKS, AND RECREATION AND TRAILS MASTER PLANS**

It is the objective of the City to prepare and adopt In December of 2013, the City adopted a Parks and Recreation Master Plan, as well as a Bicycle and Pedestrian Master Plan to act as an appendix appendices to this chapter. The focus of the these master plans will be is to assess current parks, and recreation and trail facilities, perform a needs analysis for parks and recreation proposed facilities, create an open space inventory, and develop implementation goals. The end goal of



Chapter 7: Parks and Recreation

these Parks and Recreation Master Plan plans is to create an official document that can act as a guideline for the enhancement of the health and well-being of Pleasant Grove residents through the improvement of community parks, and recreation and trail facilities and the preservation of open space. (See Appendix G, Parks and Recreation Master Plan, and Appendix H, Bicycle and Pedestrian Master Plan)

7.3 PARKS AND RECREATION FACILITIES

The two areas of emphasis for Pleasant Grove parks and recreation facilities are 1) to enhance existing City parks and recreation facilities following the objectives of the Parks and Recreation Master Plan, and 2) to establish potential sites for future parks and recreation facilities.

To enhance existing parks and recreation facilities, the City will determine where improvements to parks and facilities can be made. These improvements may include, but are not limited to, adding additional grass and trees, constructing covered pavilions, installing hardscape surfaces, or repainting the exterior of the facilities.


R/UDAT also recommended giving City parks and recreation facilities more meaningful names. For example, the current Downtown Park might be renamed after a founding father of Pleasant Grove, such as the City's first mayor Henson Walker. By enhancing the parks and recreation facilities Pleasant Grove already has, the residents will be able to better enjoy these facilities.

Within the city there are several parks and recreation facilities. The following is a list of existing city parks and facilities (see Exhibit 16, Parks, Recreation and Trails Map).





Chapter 7: Parks and Recreation

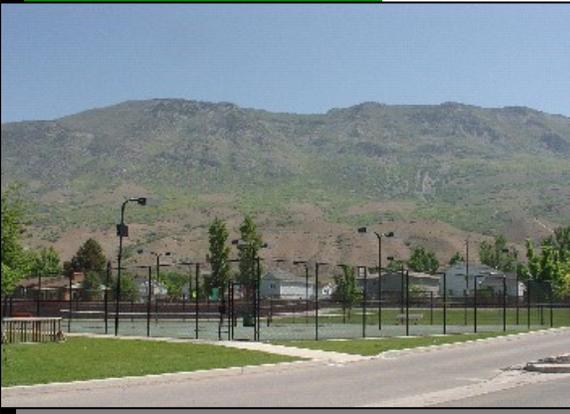

1. Anderson Park is a 5-acre park located at 950 E 100 South and includes a pavilion, glass area, basketball courts, a playground, horseshoe pits, and a walking path.

2. Battle Creek Park is a 7-acre park located at 850 E 200 South and includes a pavilion, glass area, two lighted tennis courts, two baseball diamonds, basketball courts, a playground, horseshoe pits, and a walking path.

3. Chrisville Park is a $\frac{3}{4}$ -acre park located at 145 W 900 North and includes a playground, grass area, and horseshoe pits.

4. Manila Discovery Park is a 23-acre park located at 1550 N 100 East and includes grass area, two pavilions, six lighted tennis courts, a four diamond baseball complex, a playground, and a walking path.

5. Downtown Park is a 2-acre park located at 100 South Main Street and includes a pavilion, playground, horseshoe pits, and grass area.

6. Kiwanis Park is a 15-acre park located at 1800 E 200 South and includes a pavilion, barbeque pits, hiking trails, and wilderness area.

7. Mahogany Park is a future 5.4-acre park located at 650 N 1010 West with an anticipated completion date of fall 2007.

8. Tank Park is a 4-acre park located at 350 S 1500 East with an anticipated completion in the fall of 2007.

9. Veterans Memorial Park is a 2.9-acre park located at 300 S. Locust Avenue, that includes a pavilion, grass area, a volleyball





Chapter 7: Parks and Recreation

court, barbeque area, and a pool.

10. Will's Park/Shannon Field is 9.4-acre park located at 220 South State Street and includes a pavilion, barbeque areas, two baseball diamonds, and the rodeo grounds.

11. Pioneer Park is a park located at 100 S 100 East. This park is a special site is marked by several pioneer era structures such as the Old Bell School, the Jeppa and Anna Nelson Granary, and the old Pleasant Grove Town Hall.



12. Leisure Services Building is located at 41 E 200 South.

13. Community Center (Old Rec Center), is located at **44-61** E 200 South.

14. Swimming Pool is located at 300 South Locust Drive in the Veterans Memorial Park.

15. Rodeo Grounds, located at 220 South State Street, is the location for the Strawberry Days Rodeo held every June.

16. Future Parks and Facilities are anticipated in several areas throughout the City. These include the Mahogany Nature Park, The Grove, the Regional Park and Athletic Facility, the new Recreation Center, the 1300 West Nature Park, and the East Side Foothill Preservation Area.

Pleasant Grove has also identified several areas where additional parks are





Chapter 7: Parks and Recreation

*Quality of life in a
community is
enhanced when it
has trails.*

needed. These include parks in the North Field and Grove Creek neighborhoods where the only nearby park with adequate size is the Discovery Park. Parks with playgrounds are also needed in the Grove zone. (See also Appendix G, Parks and Recreation Master Plan)

7.4 RECREATIONAL TRAILS

The quality of life in a community is enhanced when it has a system of recreational trails and facilities. A trails system is also an asset to the city transportation network. Increased walking and bicycling due to the creation of trails will lead to a cleaner environment and a healthier population. Many local trips that Pleasant Grove residents currently make in their cars might be made on foot or by bicycle if they could do so on established safe trail corridors.

Where practical, bicycle and pedestrian paths in Pleasant Grove should 1) be separated from vehicular traffic, 2) be constructed with separated bike and pedestrian lanes, and 3) provide connection between parks and open spaces. Proposed trail alignments are shown on Exhibit 16, above, with more detail provided in Appendix H, Bicycle and Pedestrian Master Plan.

Priorities for Pleasant Grove trail developments include:

1. Battle Creek Trailhead park.
2. Bonneville Shoreline Trail and Trailhead parks (upper and lower) – The upper trail to run along the base of the mountains, and the lower trail along the aqueduct road. Trails are to be both pedestrian and equestrian. Additional multi-use trail systems will be considered to ensure connectivity to major trail systems and add a variety of difficulty and enjoyment for trail users along the foothills east of the city.






Chapter 7: Parks and Recreation

3. Wetlands in the Grove – Connect the trail system in current developments through the wetlands and into other City trail systems.
4. Bike paths (city wide) along existing roadways.
5. Murdock Trail – A bicycle and pedestrian trail following the canal through the community.



Chapter 7:

EXHIBIT 16. PARKS, RECREATION AND TRAILS MAP

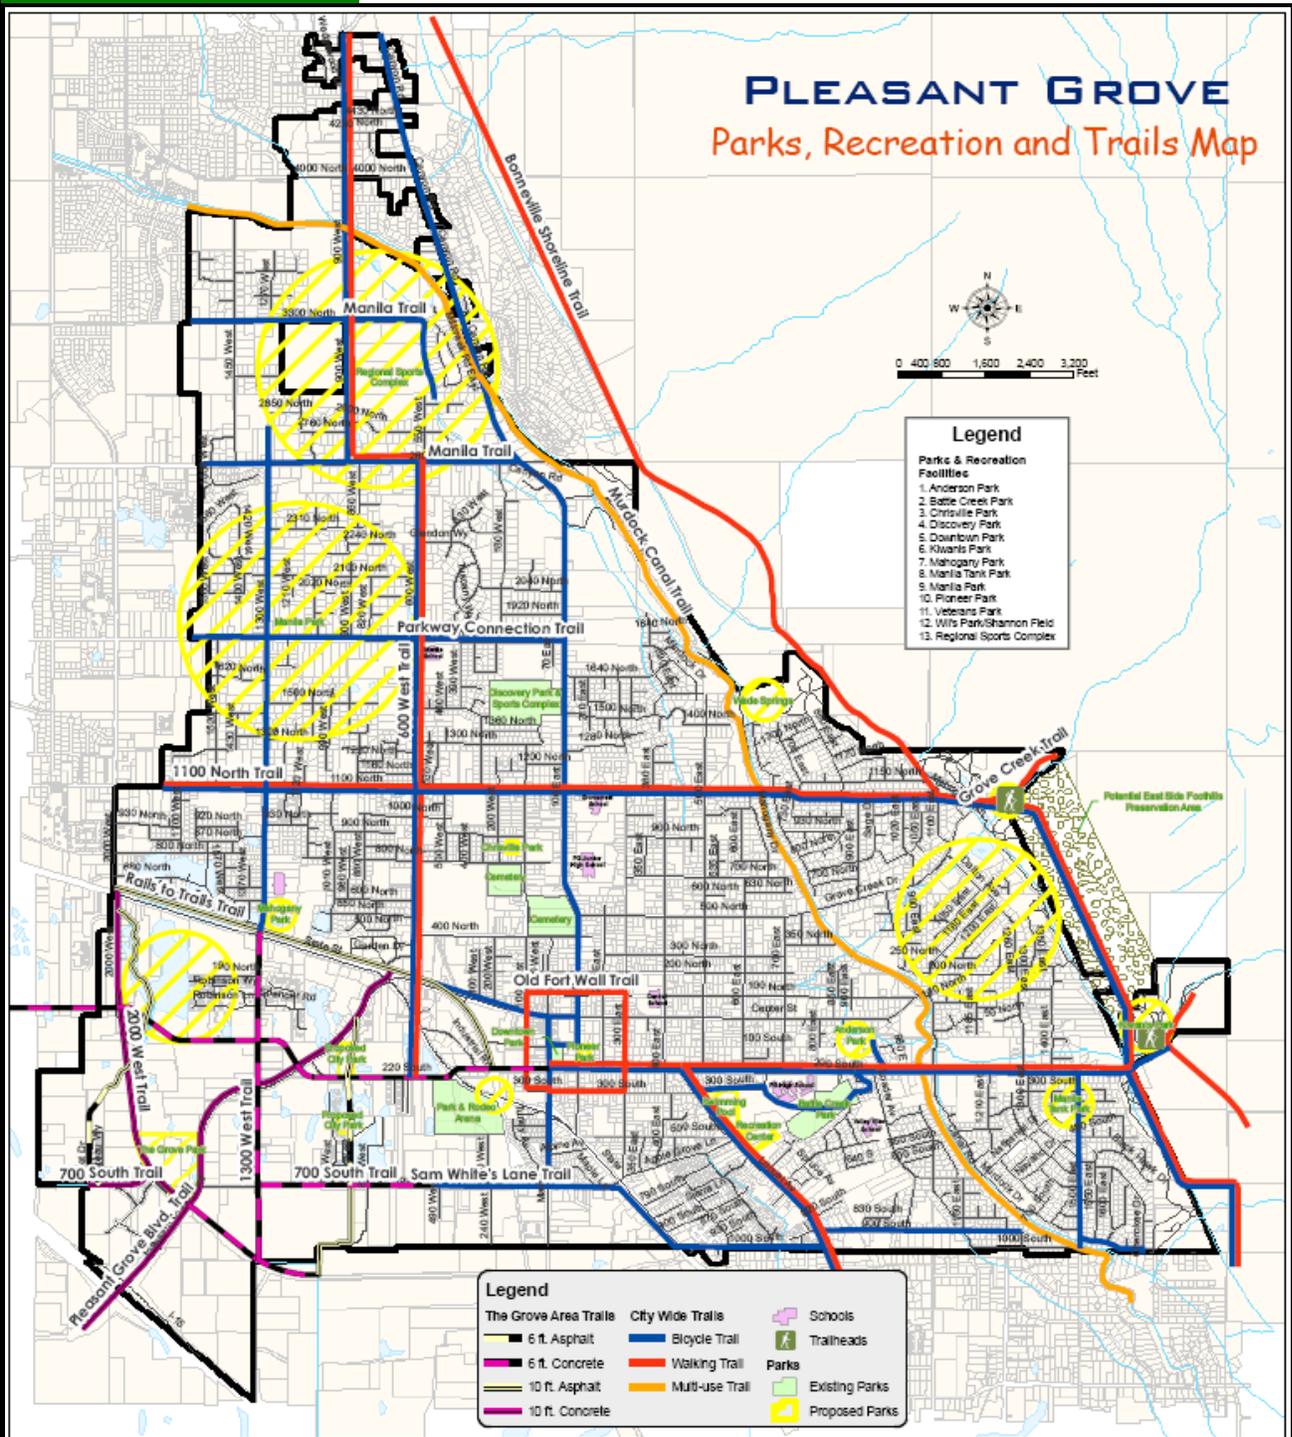



Chapter 7: Parks and Recreation

7.5 OPEN SPACE PRESERVATION

Like most communities in Utah Valley, the history and character of Pleasant Grove is closely tied to the surrounding landscape. Today, these surroundings continue to play an important role in defining the character of Pleasant Grove.

Open spaces such as parks, squares, playgrounds, and nature areas strengthen the connection between citizens and their community by helping to define the area they perceive as home. Citizens who closely identify with a place or social group are more likely to be involved in activities that build the community. In addition, open space contributes to the vitality of Pleasant Grove by sustaining the regional ecosystem, supporting local economy, providing opportunities for outdoor recreation and learning, and offering visual relief from urban landscapes. The preservation of open space contributes to the high quality of life in Pleasant Grove.



7.6 CULTURAL PROGRAMS

The City supports the Arts Commission of Pleasant Grove which oversees community theatre, music, and arts programs, including the Pleasant Grove Players, the Pleasant Grove Orchestra, Concerts in the Park, and Center Stage Youth Productions. Objectives of these programs include:

1. To guide the City in planning, developing, and implementing arts programs and activities.
2. To support the City's arts programs and other arts organizations in the community, according to the needs of Pleasant Grove residents.





Chapter 7:

3. To establish a gathering place for artistic and cultural events in Pleasant Grove.
4. To advocate the value of art in community life, including its benefits in education.
5. To serve all Pleasant Grove residents in some capacity. **(Moved to Chapter 9, Public Services)**

GOALS

Goals	Strategies	Actions	Timing	Agency
1. Provide for <u>parks and recreation facilities and services to enhance residents' quality of life.</u>	A. Establish a plan for the development and improvement of parks and recreation facilities and services.	i. Prepare, adopt and Implement <u>and maintain</u> the Parks and Recreation Master Plan.	0- 5 <u>20</u> years	City Council Community Development <u>Leisure Services</u> <u>Parks and Recreation</u>
		ii. Promote the participation of a citizens committee to assist in the planning.	0-5 years	City Council <u>Leisure Services</u> <u>Parks and Recreation</u>
	B. Provide parks that are well dispersed throughout the city.	i. Target areas in need of parks and follow recommendations of the Parks and Recreation Master Plan.	0-20 years	City Council Community Development <u>Leisure Services</u> <u>Parks and Recreation</u>
	C. Encourage the development of additional recreational facilities.	i. Assist development of the new Plan for future expansion of the <u>recreation center near the High School.</u>	0- 2 <u>10</u> years	City Council Community Development <u>Leisure Services</u> <u>Parks and Recreation</u>
		ii. Assess needs and develop plans for additional playground and picnic areas throughout the city.	0-5 years	City Council <u>Leisure Services</u> <u>Parks and Recreation</u>
	1. (cont.) Provide for			



Chapter 7:

Goals	Strategies	Actions	Timing	Agency
<p><u>parks and recreation facilities and services to enhance residents' quality of life.</u></p>		iii. Create and update priority list for the development of other needed facilities.	0-20 years	City Council Community Development <u>Leisure Services</u> <u>Parks and Recreation</u>
		iv. Plan for and fund the assessed facility and service expansion needs.	0-20 years	City Council <u>Leisure Services</u> <u>Parks and Recreation</u>
	D. Encourage citizen participation in the park planning process to address fairly the needs of various areas and groups of people.	i. Encourage participation in the citizens committee to make recommendations on parks and recreation needs .	0-20 years	City Council <u>Leisure Services</u> <u>Parks and Recreation</u>
	E. Provide adequate recreation activities and programs to meet the needs of Pleasant Grove residents.	i. Annually assess the needs and demands for recreation programs.	Annually	City Council <u>Leisure Services</u> <u>Parks and Recreation</u>
	F. Provide excellent maintenance of existing parks and recreation facilities.	i. Develop a plan for improving maintenance, review needs regularly.	Annually	Public Works <u>Leisure Services</u> <u>Parks and Recreation</u>
<p><u>2. Develop a system of recreational trails throughout the city.</u></p>	A. Finalize and amend recreational trails development as shown in this chapter and in the <u>Parks and Recreation</u> <u>Bicycle and Pedestrian</u>	i. Submit recommendations for trail concepts and priorities to the City Council.	0-2 years	<u>Leisure Services</u> <u>Parks and Recreation</u> Citizen Committee



Chapter 7:

Goals	Strategies	Actions	Timing	Agency
	Master Plan.	ii. Prepare a detailed trails engineering and development plan.	0-5 years	City Council
		iii. Seek and acquire any available funding.	0-5 years	Leisure Services Parks and Recreation
		iv. Approve the plan and budget for each trail.	0-5 years	City Council
		v. Arrange participation of any in-kind and volunteer assistance.	0-5 years	Public Works Leisure Services
3. Provide cultural facilities and services to enhance residents' quality of life. (Moved to Chapter 9, Public Services)	A. Support and encourage community cultural activities.	i. Offer assistance and support to the continuance and improvement of the annual Strawberry Days event.	0-20 years	City Council Leisure Services
		ii. Encourage and support the success of the Arts Commission and other local arts and cultural programs.	0-20 years	City Council Leisure Services
	B. Assess needs for and sponsor additional community events and celebrations.	i. Establish a volunteer community events board.	0-2 years	City Council Leisure Services
		ii. Review options and abilities to sponsor new events, celebrations, outdoor concerts and community theater presentations.	0-2 years	City Council Community Development Leisure Services

Chapter 9: Public Services

Key Points:

- Introduction
- City Administration
- Police
- Fire & Emergency Medical Services
- Public Works
- Library
- **Cultural Programs**
- Public Facilities Map
- Public Services Goals

Pleasant Grove values quality of services.



9.1. INTRODUCTION

This chapter of the General Plan focuses on all aspects of Public services and safety, including the status of the City's utilities. Pleasant Grove City values the quality of services, safety, security, and the overall welfare of its citizens throughout the community.

9.2. CITY ADMINISTRATION

The Pleasant Grove City Administrative Offices are located at 70 South 100 East. Offices and services found within this building include the Mayor's office, City Administrative offices, as well as the Police Department and Justice Court. Across the street, at 86 East 100 South, are the offices of Community Development and the City Council Chambers. **A new civic center is in initial stages of planning which would combine City administrative functions, perhaps with a new library and arts center, Planning for new and/or**



Chapter 9: Public Services

improved City facilities in the downtown area will occur as needed.

The Pleasant Grove City Council consists of six members: five council members and a mayor. The municipality currently employs approximately 220 people on a regular basis in the administration, public works, community development, leisure services, police, and fire departments. Seasonal employees include approximately 240 additional people. In addition to these city employees, there are numerous volunteers who serve on several different commissions, advisory boards and committees.



The Pleasant Grove Police Department is recognized as a leader in the state of Utah in many areas.

9.3. PUBLIC SAFETY

Police Department

The City's Police Department is dedicated to providing protection and safety to its residents and visitors alike, and remains an effective deterrent to crime in the City. The Department serves the City of Lindon as well, on an annual contract basis.

The Police Station currently shares the building with City Administration, but is looking towards the eventual to fill the need for additional space. or a possible satellite station.

The station's current location is central to the City, and remains which is most effective in meeting the community's needs.

The Pleasant Grove Police Department is dedicated to enhancing public safety and reducing the fear and the incidence of crime, and is currently recognized as a leader in the state of Utah in many areas. The department's use of technology in crime prevention, investigation and criminal apprehension have served to be a model to many. The department strives to work in partnership with the people in the community to solve problems that affect public safety.



Chapter 9: Public Services

The Communications Center of the Police Department serves as a crucial link to the public and is currently becoming 911 Phase 2 compliant, which will enable the accurate emergency location of cellular telephone callers in. Currently the dispatch center facility operates at a maximum usage level. This will soon require a new location for the dispatch center either in another area of the public safety building or in an off-site facility.



The department strives to maintain federal emergency management guideline compliance through enlisting and training volunteers in the community emergency response action plan and involvement in the Community Emergency Response Teams (CERT). Police department personnel currently train with other city emergency responders in cross/capability training to enhance response to all types of incidents.

The Department anticipates the establishment of greater specialized divisions and capabilities within, and thus needs to continue to provide specialized training at all department levels. The Department has set the goals of achieving statewide leadership through local business collaboration and partnerships in establishing a regional training program utilizing private local convention facilities.

The Police Department strives to maintain federal emergency management guideline compliance.

Fire & Emergency Medical Services Department

As stated in its Mission Statement, "*The Pleasant Grove Fire Department is committed to providing excellence in emergency services including, fire suppression, emergency medical care, and fire prevention.*"

Increased community growth has called for a greater level of service from the department. In 2006, the department responded to more than 1400 calls for service, representing a



Chapter 9: Public Services

significant increase over 2005. It is anticipated that emergency service calls will continue to increase as the city continues its rapid growth. In an effort to meet the growing service demands, the Fire Department has been organized into functional groups or teams made up of part time volunteers with a captain, an engineer, emergency medical care specialists, and fire fighters. Each group functions as a team on either fire emergencies or medical emergencies.

Staff paramedics and/or paid part time paramedics are scheduled around the clock and respond from the station to each emergency. Providing 24 hour paramedic response ensures that the citizens of Pleasant Grove receive the highest level of pre-hospital care available in any community within the State of Utah.



The citizens of Pleasant Grove receive the highest level of pre-hospital care available .

The Fire Department is also responsible for fire prevention, which includes ensuring that new construction meets current fire code standards and conducting fire/safety inspections of the myriad businesses operating within the department's response areas.

The Pleasant Grove Fire Department is well prepared to meet the current and future emergency service needs of this growing community. Goals for meeting the projected future needs include the acquisition of additional equipment, the addition of department staff, and the development of new facilities.

**Chapter 9:
Public Services**

The City is working towards expanding and updating services to meet the growing needs of the community.

9.4. PUBLIC WORKS

As the City develop and the population grows, so do the demands on the City's public utilities. The status of all utilities, and the ability of the City to service the needs of its residents is very important. The City is working towards expanding and updating these services to meet the growing needs of the community. The Public Works Department has prepared a plan for the continued update of public utilities through the next ten (10) years, as demonstrated below.

Sewer

The City is currently in the process of updating its sewer lines, which Public Works anticipates to be completed in five (5) years, including providing sewer to those areas currently not serviced.

Water (Culinary)

In several areas throughout the community, the water lines are very old. Replacement of these lines is a top priority of the City, and should begin as soon as possible. Completion of this task should occur within the next five (5) years. In addition to the installation of new culinary water lines it is anticipated that the City may need to purchase land for the construction of new wells and additional tank facilities for storage.

Water (Secondary)

The first phase of the secondary water system was installed in the year 2000. Subsequent phases have continued to be installed from that time, and the projected completion date to complete the system





Chapter 9: Public Services



is April of 2008. Inspections, operation, and maintenance occur on an ongoing basis, especially during the months of service, from around May 1st to October 15th.

Storm Drainage

The Public Works Department has adopted a new Storm Drainage Management Plan, to address the growing concerns for drainage systems in the City. The goals and objectives of this plan are exercised with any and all new developments within the City.

The R/UDAT report (see Appendix B) recommends the preservation and use of wetlands and creeks to handle run-off to help reduce the need for on-site storage. These areas can also be used for passive recreation. Also, Federal Clean Water standards require best management practices in handling storm water run-off.

Other Utility Services

Other utility services are provided by the following outside agencies:

- Rocky Mountain Power
- Qwest (phone)
- Questar (gas)
- Comcast (cable)

Streets

The strategy for Public Works will be to complete many of the utility updates prior to implementing the Street Overlay Plan (see Appendix E), which is a city-wide street improvement plan for the next 15 years.

Additionally, the departments of Public Works, and Community Development, as well as other agencies, will coordinate to beautify and increase the safety of the City's streets (see also Chapter 5, Transportation). Objectives include to provide roadway improvements where needed, and to redesign the major arterial and collector streets to include a landscaped park-strip, add a bike lane for bicyclists, and increase the sidewalk width.



Chapter 9: Public Services

The Public Works Department anticipates several needs in the coming years, including increased staff, equipment and funds for road improvements. The City is dedicated to accomplishing these objectives for improving the City's streets and utilities.



9.5. LIBRARY

The Pleasant Grove City Library, located at 30 East Center Street in the downtown area, currently has around 15,800 patrons, and provides many programs, especially for children. Circulation is between 32,000 and 37,000 books each month. The growth of the community continually adds to total service numbers as well as the demand for greater capacity to serve the community demands.

The current library, built in 1988, has approximately 10,000 square feet. The Library is in need of expansion or a new facility, especially since the building was originally designed to serve as a senior citizens center and not designed to be a full service library with sufficient facilities and technology.

Planning for a new, larger and technologically updated library facility is under consideration.

Planning for a new, larger and technologically updated library facility is under consideration by the City. Combining the new library with an arts center or City administration functions is the current planning direction. The desire to maintain a centrally located, downtown facility is also a key objective to meeting the needs of the community. Funding for an improved library ~~is a~~ **civic center has become a top** ~~is a~~ priority for Pleasant Grove.



Chapter 9: Public Services

9.6. **CULTURAL PROGRAMS**

The City supports the Arts Commission of Pleasant Grove which oversees community theatre, music, and arts programs, including the Pleasant Grove Players, the Pleasant Grove Orchestra, Concerts in the Park, and Center Stage Youth Productions. Objectives of these programs include:

1. To guide the City in planning, developing, and implementing arts programs and activities.
2. To support the City's arts programs and other arts organizations in the community, according to the needs of Pleasant Grove residents.
3. To establish a gathering place for artistic and cultural events in Pleasant Grove.
4. To advocate the value of art in community life, including its benefits in education.
5. To serve all Pleasant Grove residents in some capacity.


(Moved from Chapter 7, Parks and Recreation)





Chapter 9:

EXHIBIT 18, PUBLIC FACILITIES MAP

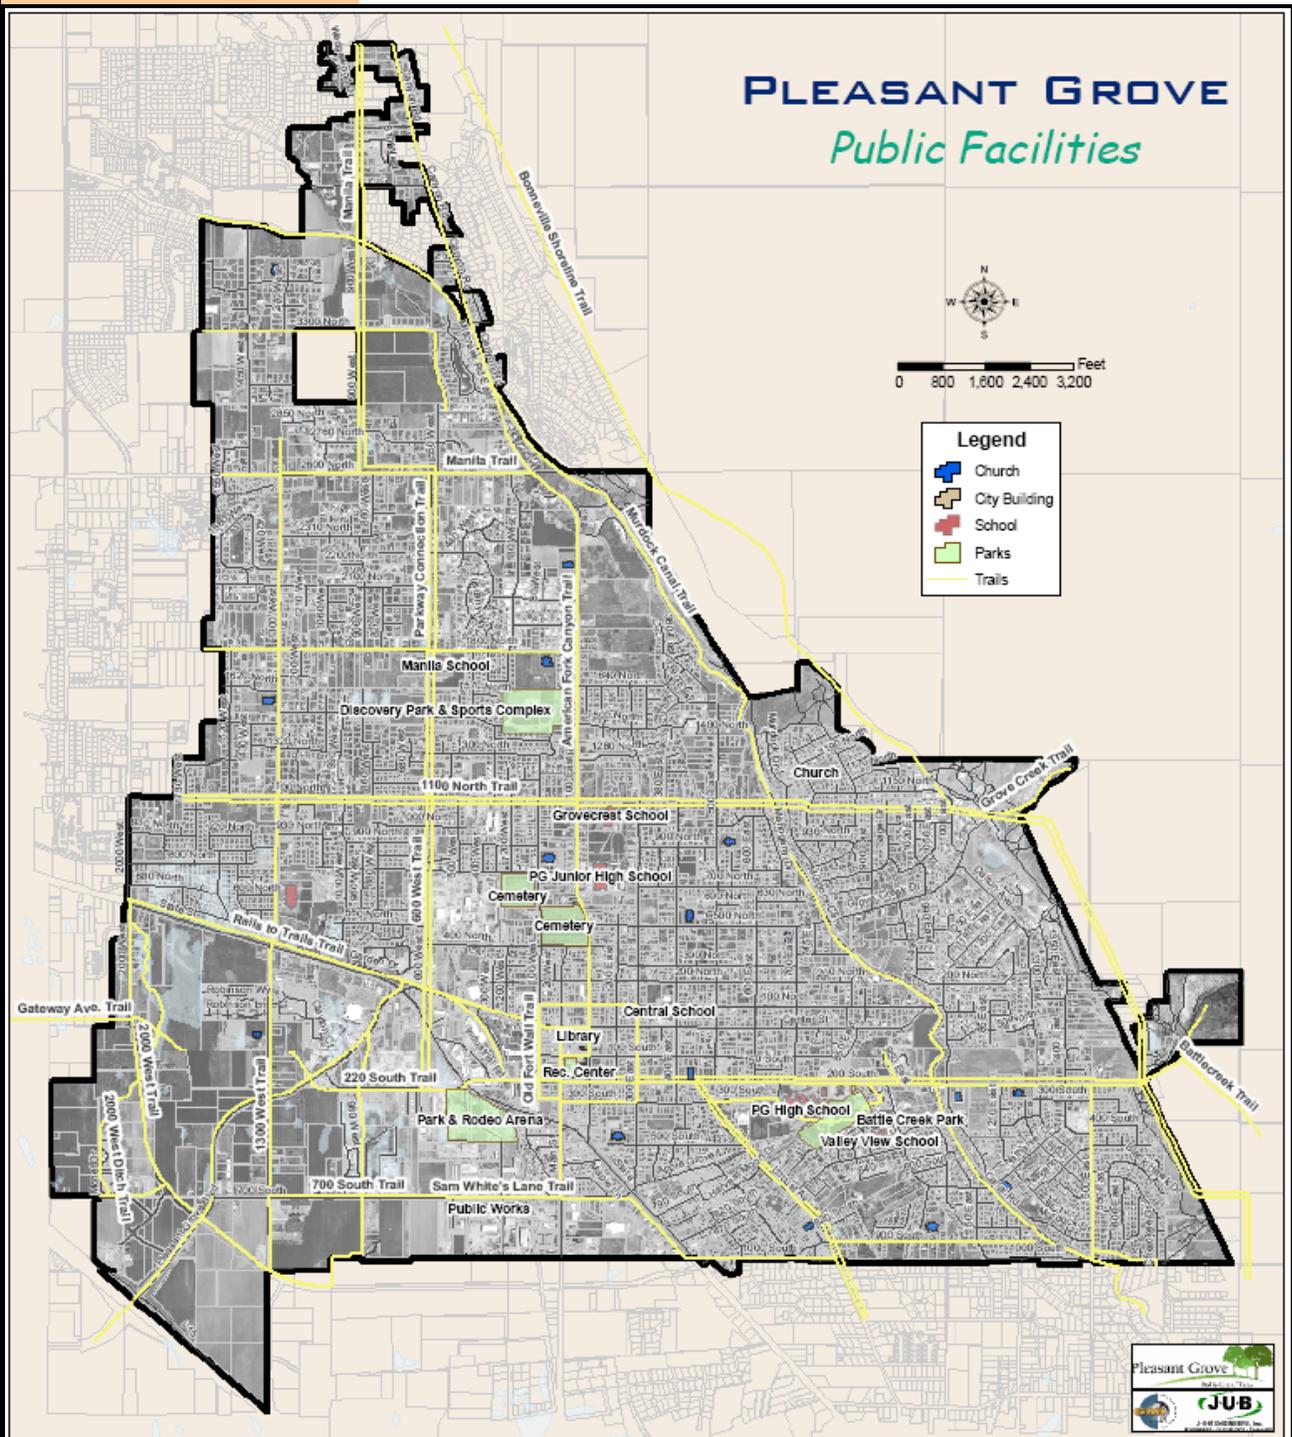

Chapter 9: Public Services

GOALS

Goals	Strategies	Actions	Timing	Agency	
1. Maintain the <u>safety of all citizens & business owners</u> within the City.	A. Provide sufficient staff coverage to meet good levels of public safety service in the community.	i. Increase staff where needed in the Police and Emergency Service Departments with growth of the city.	Ongoing	City Admin. Police, Fire, Emergency Services	
	B. Maintain an excellent and efficient program of Emergency Services.	i. Acquire and maintain the necessary fleet and inventory of emergency equipment to meet the demands of community growth.	Ongoing	City Admin. Police, Fire, Emergency Services	
	C. Stay current with technological updates that will improve the ability of the Police Department to provide excellent service.		i. Include satellite stations for the Police Department within large commercial developments.	0-10 years	City Admin. Police, Fire, Emergency Services Community Development
			ii. Continue to expand the City's full coverage of the state-of-the-art wireless communications network.	0-5 years	City Admin. Police, Fire, Emergency Services
			iii. Provide greater information sharing & collection capabilities to officers in the field.	0-5 years	City Admin. Police, Fire, Emergency Services
			iv. Establish the means for the community to have electronic access to vital public safety information.	0-5 years	City Admin. Police, Fire, Emergency Services



Chapter 9:

Goals	Strategies	Actions	Timing	Agency
2. Ensure that the City's <u>utilities are in proper working condition</u>, and meet City Standards.	A. Update, expand or repair all City utility lines and systems.	i. Repair existing sewer lines, and extend to areas of the City not serviced.	0-5 years	City Admin. Public Works
		ii. Replacement of all Culinary water lines.	0-5 years	City Admin. Public Works
		iii. Completion of a new Secondary water system.	0-2 years	City Admin. Public Works
		iv. Continue to follow the City's recently adopted Storm Drainage Plan to appropriately service drainage issue.	Ongoing	City Admin. Public Works
		v. Continue to work with outside utility companies to provide quality of service to all business & residents.	Ongoing	City Admin. Public Works Community Development
		vi. Require all utilities to be placed underground, including the gradual replacement of all overhead power lines.	Ongoing	City Admin. Public Works Community Development
3. Meet the City's <u>needs</u> in the Public Works sector.	A. Provide for the increasing demands on Public Works facilities and programs as the City grows.	i. Increase staff to meet increasing demands on public services.	0-5 years	City Admin. Public Works
		ii. Increase funding for utility and street improvements.	0-5 years	City Council City Admin. Public Works



Chapter 9:

Goals	Strategies	Actions	Timing	Agency
		iii. Adopt a leasing program for the City's fleet vehicles, to help reduce cost demands.	Ongoing	City Admin. Public Works
4. Provide cultural facilities and services to enhance residents' quality of life.	A. Support and encourage community cultural activities.	i. Offer assistance and support to the continuance and improvement of the annual Strawberry Days, Heritage Jubilee and Promenade events.	0-20 years	City Council Library and Arts
		ii. Encourage and support the success of the Arts Commission and other local arts and cultural programs.	0-20 years	City Council Library and Arts
	B. Assess needs for and sponsor additional community events and celebrations.	i. Establish a volunteer community events board.	0-2 years	City Council Library and Arts
		ii. Review options and abilities to sponsor new events, celebrations, outdoor concerts and community theater presentations.	0-2 years	City Council Library and Arts

City Council Staff Report

December 15, 2015

Site Plan

REQUEST Site plan for a multi-use trail system in eastern Pleasant Grove

APPLICANT Pleasant Grove City

ADDRESS 500 North to 1800 North and 1100 East to 1500 East

ZONE R-R and R1-20

GENERAL PLAN Environmentally Sensitive Area

RECOMMENDATIONS Approve the Site Plan

ATTACHMENTS Property Aerial Photo	3
Property Zoning Map	4
Site Plan	5-7

Background

The applicant is requesting approval of a site plan on approximately 28.8 acres on property at approximately 500 North to 1800 North and 1100 East to 1500 East in The R1-20 and R-R Zones, with a General Plan designation of Environmentally Sensitive Area. An application for the site plan was received on November 9, 2015.

Analysis

The City of Pleasant Grove proposes a multi-use trail park that will produce trail system designed to be used by pedestrians, cyclists, and equestrians. The City Code does not contain regulations for parks such as these but there are guides and references in the General Plan, Bike and Pedestrian Master Plan, and Parks and Recreation Master Plan. These plans have been modified to include exhibits and information about the proposed park.

Parks and Recreation Director Deon Giles will make the presentation to the City Council with further information.

Recommendations

The Planning Commission reviewed this request in a public hearing held on December 10, 2015. They unanimously recommended that the site plans be approved, as proposed and attached hereto, subject to achieving the cooperation and agreement of the property owners of the land to be involved in the proposed trail system.

With approval of the amendments to the General Plan, Bikes and Pedestrian Master Plan, and Parks and Recreation Master Plans, which include information about the proposed trail system, Staff recommends approval of this site plan with the following condition:

1. All Final Planning, Engineering, and Fire Department requirements are met.

Model Motions

APPROVAL

"I move the City Council approve the request of Pleasant Grove City for a site plan of the multi-use trail system on 28.8 acres in the R-R (Rural Residential) and R1-20 (Single Family Residential) Zones in Pleasant Grove, as well as on 100+ acres in the foothills east of Pleasant Grove; and adopting the exhibits, conditions, and findings of the staff report, and as modified by the conditions below:

1. All Final Planning, Engineering, and Fire Department requirements are met.
2. Achieve cooperation and agreement of the property owners of the land to be involved.
3. List any additional conditions...

CONTINUE

"I move the City Council continue the review of the request Pleasant Grove City for a site plan of the multi-use trail system on 28.8 acres in the R-R (Rural Residential) and R1-20 (Single Family Residential) Zones in Pleasant Grove, as well as on 100+ acres in the foothills east of Pleasant Grove, until (give date), based on the following findings:"

1. List reasons for tabling the item, and what is to be accomplished prior to the next meeting date...

DENIAL


"I move the City Council deny the site plan of the multi-use trail system on 28.8 acres in the R-R (Rural Residential) and R1-20 (Single Family Residential) Zones in Pleasant Grove, as well as on 100+ acres in the foothills east of Pleasant Grove, based on the following findings:"

1. List findings for denial...

PROPERTY AERIAL PHOTO




PROPERTY ZONING MAP

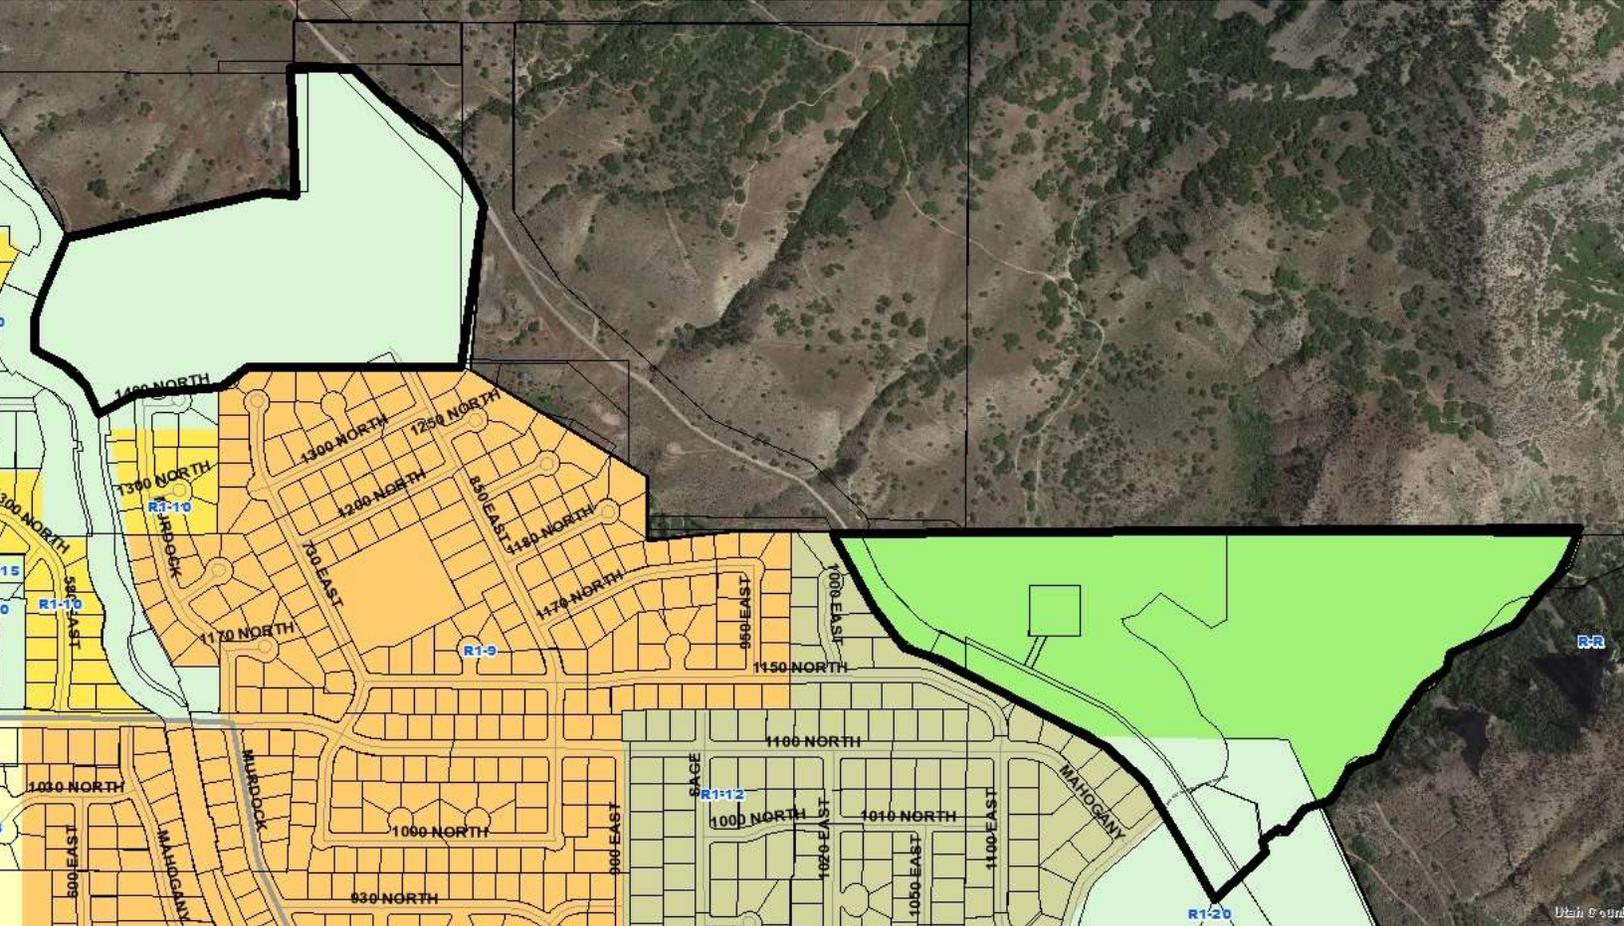


SITE PLAN DETAILS


Pleasant Grove City
Proposed Multi-Use Trail System
 November 2015

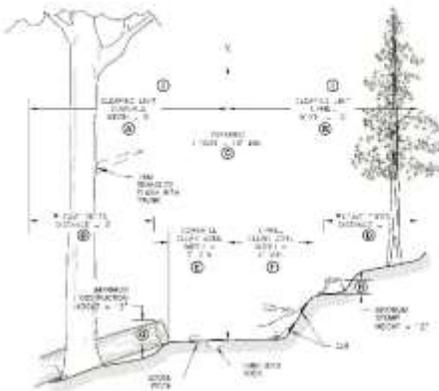

EQUESTRIAN TRAIL CLEARING

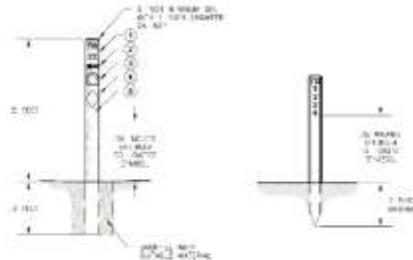


TRAIL MARKERS

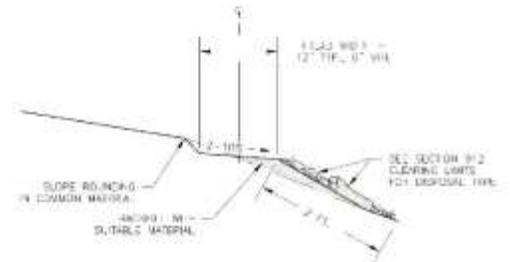

SINGLE-TRACK SECTION




EQUESTRIAN SECTION

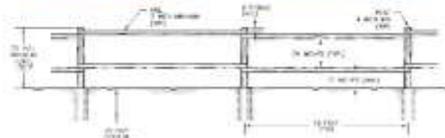


POST RAIL FENCE



STONE BARRIER

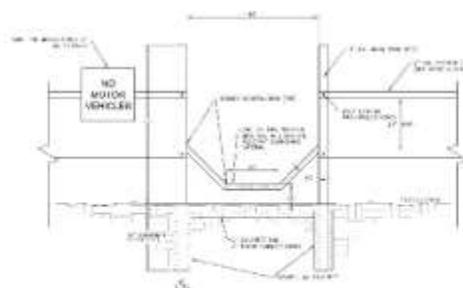

STEP-OVER GATE

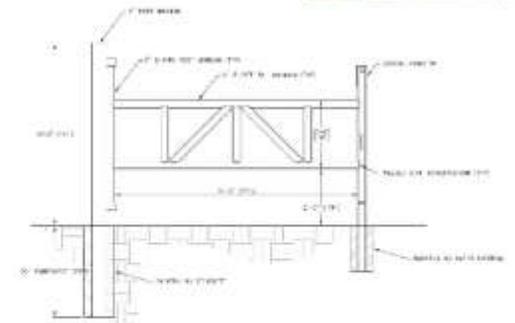

VEHICULAR ACCESS GATE

PLEASANT GROVE CITY CORPORATION PROPOSED MULTI-USE TRAIL

OCTOBER 2015

MICHAEL W. DANIELS, MAYOR
J. SCOTT DARRINGTON, CITY ADMINISTRATOR

CITY COUNCIL

CINDY BOYD
BEN STANLEY
CYD LEMONE
DIANNA ANDERSEN
ERIC JENSEN

PRELIMINARY NOT FOR CONSTRUCTION

SHEET INDEX

G-001 COVER & SHEET INDEX SHEET
G-002 VICINITY MAP & GENERAL NOTES
G-003 LINE LEGEND & DETAIL KEY
G-004 SYMBOL LEGEND & ABBREVIATIONS
C-001 OVERALL SHEET KEY
C-002 PHASE 1 SHEET KEY
C-101 SITE PLAN SHEET
C-102 SITE PLAN SHEET
C-103 SITE PLAN SHEET
C-104 SITE PLAN SHEET
C-105 SITE PLAN SHEET
C-106 SITE PLAN SHEET
C-107 SITE PLAN SHEET
C-501 DETAIL SHEET
C-502 DETAIL SHEET
C-503 DETAIL SHEET
C-504 DETAIL SHEET
C-505 DETAIL SHEET
C-506 DETAIL SHEET
C-507 DETAIL SHEET
C-508 DETAIL SHEET
C-509 DETAIL SHEET
C-510 DETAIL SHEET
C-511 DETAIL SHEET
C-512 DETAIL SHEET
C-513 DETAIL SHEET



PROJECT NO. 50-15-033



J-U-B ENGINEERS, INC.

240 West Center Street, Suite 200, Orem, UT 84057
p 801 226 0393 f 801 226 0394 w www.jub.com

OTHER J-U-B COMPANIES



OWNERS ACCEPTANCE

PLEASANT GROVE CITY CERTIFIES THAT THE CITY ACCEPTS THE DRAWINGS AND SPECIFICATIONS FOR THE CONSTRUCTION OF THIS PROJECT.

PLEASANT GROVE CITY CORPORATION
MICHAEL W. DANIELS, MAYOR

DATE

ENGINEER'S CERTIFICATE

J-U-B ENGINEERS, INC., CERTIFIES THAT THE CORPORATION WAS EMPLOYED TO PREPARE THE DRAWINGS AND SPECIFICATIONS FOR THE CONSTRUCTION OF THIS PROJECT IN PLEASANT GROVE, UTAH AND THAT THESE DRAWINGS AND ACCOMPANYING SPECIFICATIONS ARE THE INFORMATION TO BE SUBMITTED FOR APPROVAL.

J-U-B ENGINEERS, INC.
BRAD PERKINS, P.E.
PROJECT MANAGER

DATE

NOTICE AND DISCLAIMER

THE PLANS AND/OR SPECIFICATIONS (DOCUMENTS) ARE THE PROPERTY OF J-U-B ENGINEERS, INC. ("J-U-B") AND BY USING THE DOCUMENTS YOU AGREE TO BE BOUND BY THE TERMS AND CONDITIONS IN THIS NOTICE AND DISCLAIMER.

THE USE OF THE DOCUMENTS CREATES NO DUTY IN CONTRACT, TORT, EQUITY OR OTHERWISE OF J-U-B TO THE USER. THE USER SHALL NOT (I) DISSEMINATE THE DOCUMENTS, OR ANY PART THEREOF, TO OTHERS WITHOUT THE WRITTEN CONSENT OF J-U-B, OR (II) USE THE DOCUMENTS, OR ANY PART THEREOF, FOR ANY USE OTHER THAN AS DESIGNATED HEREIN FOR THE INTENDED PROJECT. THE DOCUMENTS ARE NOT INTENDED FOR USE IN CREATING DTM FOR GRADING OR EARTHWORK, SURVEY STAKING LAYOUT (UNLESS SPECIFICALLY IDENTIFIED AS SUCH IN THE DOCUMENTS), OR PROPERTY BOUNDARY LAYOUTS.

J-U-B AND ITS AGENTS SHALL NOT BE LIABLE FOR ANY DAMAGES OR CLAIMS ARISING OUT OF THE UNAUTHORIZED USE OR MISUSE OF THE DOCUMENTS, OR ANY PART THEREOF, WHETHER SUCH DAMAGE OR CLAIM IS BASED IN CONTRACT, TORT OR OTHERWISE. THE USER HEREBY RELEASES AND SHALL DEFEND, INDEMNIFY AND HOLD J-U-B AND ITS AGENTS HARMLESS FROM ANY DAMAGES OR CLAIMS ARISING OUT OF, OR RELATED IN ANY WAY TO, THE USER'S UNAUTHORIZED USE OR MISUSE OF THE DOCUMENTS, OR ANY PART THEREOF.

IF THE DOCUMENTS ARE PROVIDED IN ELECTRONIC FORMAT, THE ELECTRONIC DOCUMENTS ARE SUBJECT TO THE PROVISIONS OF J-U-B'S "ELECTRONIC DOCUMENT/ DATA LIMITED LICENSE" FOUND AT EDOCS.JUB.COM.

LAST UPDATED: 10/7/2015


SHEET NUMBER:

G-001

NO.	DESCRIPTION	DATE

SHEET NUMBERING

SAMPLE: C-101

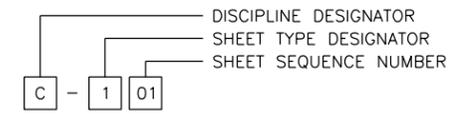


DISCIPLINE DESIGNATORS		
DISCIPLINE	DESIGNATOR	DESCRIPTION
GENERAL	G	ALL GENERAL
	GI	GENERAL INFORMATION
	GC	GENERAL CONTRACTUAL
	GR	GENERAL RESOURCE
SURVEY/MAPPING	V	ALL SURVEY
GEOTECHNICAL	B	ALL GEOTECHNICAL
CIVIL	C	ALL CIVIL
LANDSCAPE	L	ALL LANDSCAPE
STRUCTURAL	S	ALL STRUCTURAL
ARCHITECTURAL	A	ALL ARCHITECTURE
EQUIPMENT	Q	ALL EQUIPMENT
MECHANICAL	M	ALL MECHANICAL
ELECTRICAL	E	ALL ELECTRICAL
PLUMBING	P	ALL PLUMBING
PROCESS	D	ALL PROCESS
RESOURCE	R	ALL RESOURCE

SHEET TYPE DESIGNATORS	
DESIGNATOR	SHEET TYPE
0	GENERAL (SYMBOLS, LEGENDS, NOTES, ETC.)
1	PLANS (HORIZONTAL VIEWS)
2	ELEVATIONS, PROFILES, COMBINED PLAN & PROFILES
3	SECTIONS (SECTIONAL VIEWS)
4	LARGE-SCALE VIEWS (PLANS, ELEVATIONS, ECT.)
5	DETAILS OR COMBINED DETAILS AND SECTIONS
6	SCHEDULES AND DIAGRAMS
7	USER DEFINED
8	USER DEFINED
9	3D REPRESENTATIONS (ISOMETRICS, PERSPECTIVES, PHOTOS)

SECTION AND DETAIL IDENTIFIERS

NOTE:
 A DASH MAY BE PLACED IN THE LOWER PORTION
 OF THE IDENTIFIER IF THE DETAIL DRAWING OR
 SECTION VIEW IS LOCATED ON THE SAME SHEET.

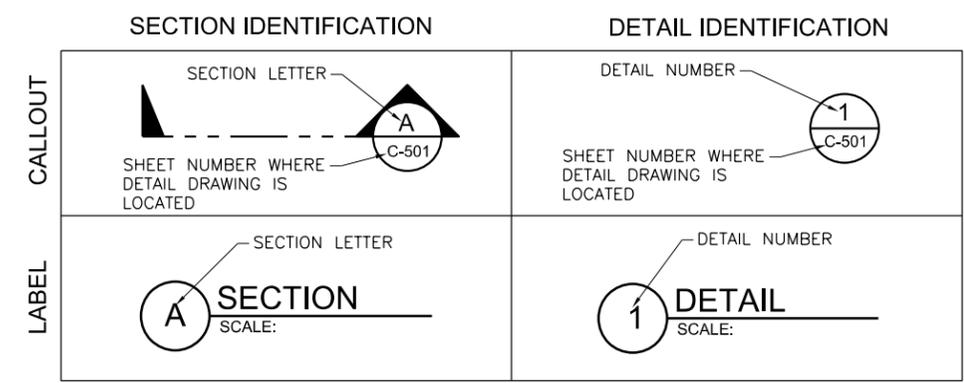

LINE LEGEND

LINE DESCRIPTION	PROPOSED LINE	EXISTING LINE
POWER / COMMUNICATIONS		
OVERHEAD POWER	— OHP —	— OHP —
UNDERGROUND POWER	— UP —	--- UP ---
OVERHEAD TELEPHONE	— OHT —	--- OHT ---
UNDERGROUND TELEPHONE	— UT —	--- UT ---
FIBER OPTIC	— FO —	--- FO ---
CABLE TELEVISION	— CTV —	--- CTV ---
UNDERGROUND POWER, TEL, CABLE TV		--- P,T,CTV ---
UNDERGROUND POWER, TEL, CABLE TV, GAS		--- P,T,CTV,G ---
STORM DRAIN		
STORM DRAIN (GENERAL)	— SD —	--- SD ---
STORM DRAIN	— X*SD —	--- X*SD ---
ROOF DRAIN	— RD —	--- RD ---
SANITARY SEWER		
SANITARY SEWER (GENERAL)	— SS —	--- SS ---
SANITARY SEWER	— X*SS —	--- X*SS ---
SANITARY SEWER SERVICE	— SS — SS —	--- SS --- SS ---
SEWER FORCE MAIN	— FM —	--- FM ---
WATER		
WATER (GENERAL)	— W —	--- W ---
WATER (SPECIFIED SIZE)	— X*W —	--- X*W ---
WATER SERVICE	— WS — WS —	--- WS --- WS ---
IRRIGATION		
IRRIGATION	— IRR —	--- IRR ---
GRAVITY IRRIGATION	— GIRR —	--- GIRR ---
PRESSURE IRRIGATION	— PIIRR —	--- PIIRR ---
POTABLE WATER	— PW —	--- PW ---
NON-POTABLE WATER	— NPW —	--- NPW ---
GAS		
NATURAL GAS	— G —	--- G ---
NATURAL GAS SERVICE	— G — G —	--- G --- G ---
HIGH PRESSURE GAS	— HPG —	--- HPG ---
LIQUID GAS	— LG —	--- LG ---
UTILITY		
CHLORINE LINE	— CHL —	--- CHL ---
INDUSTRIAL WASTE WATER	— IWW —	--- IWW ---
DRAIN LINE		--- DL ---

LINE DESCRIPTION	PROPOSED LINE	EXISTING LINE
BOUNDARY		
PROPERTY LINE	— P/L —	— P/L —
PROPERTY LINE	— — —	— — —
RIGHT OF WAY	— R/W —	— R/W —
TEMPORARY EASEMENT	— T/E —	— T/E —
PERMANENT EASEMENT	— P/E —	— P/E —
TOWNSHIP AND RANGE		— — —
SECTION LINE		— — —
QUARTER SECTION LINE		— — —
1/16 SECTION LINE		— — —
STATE LINE		— — —
COUNTY LINE		— — —
SITE		
FENCE	— X —	--- X ---
MAJOR CONTOUR	— 2521 —	— — —
MINOR CONTOUR	— — —	— — —
GRADE BREAK		— GB —
TOP OF BANK		— TOB —
TOE OF SLOPE		— TOE —
CUT LIMITS	— CUT —	— — —
FILL LIMITS	— FILL —	— — —
DITCH	— — —	— — —
STORM SWALE	— — —	— — —
EDGE OF WATER		— — —
HIGH WATER		— — —
WETLAND		— WET —
WETLAND BOG		— BOG —
WETLAND MARSH		— MRSH —
WETLAND SWAMP		— SWMP —
ROADWAY		
ROAD SHOULDER	— — —	— — —
ROAD CENTERLINE	— — —	— — —
ROAD ASPHALT	— — —	--- EP ---
ROAD GRAVEL	— — —	--- EG ---
TOP BACK OF CURB	— — —	— — —
LIP OF GUTTER	— — —	— — —
LANDSCAPING LIMITS	— LS —	--- LS ---

SYMBOL DESCRIPTION	EXISTING SYMBOL	PROPOSED SYMBOL
SURVEY		
CAP (ALUMINUM)		
CAP (BRASS)		
CHISELED X		
CTRL PT GENERIC		
CTRL PT 1/2" REBAR		
CTRL PT 5/8" REBAR		
CTRL PT 60D NAIL		
CTRL PT HUB & TACK		
CTRL PT PK NAIL		
CTRL PT TEMP BENCH MARK		
NAIL		
NAIL AND TAG		
NAIL (PK)		
BOLT		
DRILL STEEL		
REBAR (1/2")		
REBAR (5/8")		
STAINLESS STEEL ROD		
IRON PIPE		
RAILROAD SPIKE		
R/W MONUMENT		
STONE		
SECTION CORNER. MON.		
SECTION QUARTER MON.		
SITE		
BOLLARD		
BOULDER		
DRINKING FOUNTAIN		
FLAGPOLE		
GATE		
MAIL BOX		
PARKING METER		
POST		
SIGN		
SPOT ELEVATION		
TREE (SHRUB)		
TREE (STUMP)		
TREE (CONIFEROUS)		
TREE (DECIDUOUS)		
TEST HOLE		
WELL		
WELL (MONITORING)		

SYMBOL DESCRIPTION	EXISTING SYMBOL	PROPOSED SYMBOL
UTILITIES		
MANHOLE (GENERIC)		
PRESSURE CLEAN OUT AT GRADE		
THRUST BLOCK		
VAULT		
COMMUNICATION		
TELE. MANHOLE		
TELE. PEDASTAL		
TELE. POLE		
TV PEDASTAL		
GUY WIRE		
DOMESTIC WATER		
FIRE HYDRANT		
SPIGOT		
YARD HYDRANT		
WATER MANHOLE		
WATER METER		
WATER VALVE		
ELECTRIC		
ELEC. MANHOLE		
ELEC. METER		
ELEC. TRANS.		
JUNCTION BOX		
POWER POLE		
POWER STUB		
STREET LIGHT BASE		
TRAFFIC SIGNAL POLE		
IRRIGATION		
IRRIGATION VALVE		
IRRIGATION VALVE BOX		
SPRINKLER		
NATURAL GAS		
GAS METER		
GAS VALVE		
SANITARY SEWER		
CLEANOUT		
SEWER STUB		
SS MANHOLE		
STORM DRAIN		
CATCH BASIN		
DRY WELL		
FLARE END		
GREASE TRAP		
SD MANHOLE		

SYMBOL DESCRIPTION	EXISTING SYMBOL	PROPOSED SYMBOL
FITTINGS		
BEND (11.25°)		
BEND (22.5°)		
BEND (45°)		
BEND (90°)		
CAP		
COUPLING		
CROSS		
REDUCER (CONCENTRIC)		
REDUCER (ECCENTRIC)		
TEE		
TRUE UNION		
WYE		
VALVES		
AIR VALVE		
BLOW OFF		
COMBO VALVE		
BALL VALVE (N.C.)		
BALL VALVE (N.O.)		
BUTTERFLY VALVE		
CHECK VALVE		
CHECK VALVE (FLANGE)		
CHECK VALVE (MJ)		
GATE VALVE		
PLUG VALVE (N.C.)		
PLUG VALVE (N.O.)		
ROAD MARKINGS		
TURN ARROW		
ARROW STRAIGHT		
ARROW STRAIGHT/TURN		
BICYCLE ROUTE		
CAR		
HANDICAP SYMBOL		
ROADWAY		
INTERSTATE ROUTE		
MAST ARM		
PEDESTRIAN SIGNAL		
STATE ROUTE		
TRAFFIC LIGHT		

SYMBOL DESCRIPTION	EXISTING SYMBOL	PROPOSED SYMBOL
ROADWAY (CONT.)		
TYPE 2 BARRICADE		
US ROUTE		
TRAFFIC ATTENUATOR		
JERSEY BARRIER		

ABBREVIATIONS	
ASSY	ASSEMBLY
>	ANGLE
@	AT (MEASUREMENTS)
BLDG	BUILDING
BM	BENCH MARK
BSC	BITUMINOUS SURFACE COURSE
BSW	BACK OF SIDEWALK
BW	BOTH WAYS
C	CHANNEL (STRUCTURAL)
C/L	CENTER LINE
CMP	CORRUGATED METAL PIPE
CO	CLEANOUT
CONC	CONCRETE
CONT	CONTINUOUS
CPLG	COUPLING
CU FT	CUBIC FEET
CU YD	CUBIC YARD
DEG OR °	DEGREE
DET	DETAIL
DIA OR Ø	DIAMETER
DIP	DUCTILE IRON PIPE
DIST	DISTRIBUTION
DWG	DRAWING
EA	EACH
ELB	ELBOW
ELEV	ELEVATION
EW	EACH WAY
EXIST	EXISTING
FG	FINISH GRADE
FH	FIRE HYDRANT
FLG	FLANGE
FT OR '	FEET
GV	GATE VALVE
HORIZ	HORIZONTAL
ID	INSIDE DIAMETER
IN OR "	INCH
LB OR #	POUND
LF	LINEAL FEET
LN	LINEAL
MAX	MAXIMUM
MIN	MINIMUM
NO OR #	NUMBER
PE	POLYETHYLENE
PL	PLATE
PL	PROPERTY LINE
PVC	POLYVINYL-CHLORIDE
R	RADIUS
RP	RADIUS POINT
R&R	REMOVE & REPLACE
REM	REMOVE
REQ'D	REQUIRED
REV	REVISION
R/W	RIGHT-OF-WAY

S	SLOPE
SPEC	SPECIFICATION
STA	STATION
STD	STANDARD
STL	STEEL
ST STL	STAINLESS STEEL
TBC	TOP BACK OF CURB
TYP	TYPICAL
TFC	TOP FACE OF CONCRETE
W/	WITH
W/O	WITHOUT
W/REQ'D	WHERE REQUIRED



J-U-B ENGINEERS, INC.

240 W. Center St.
Suite 200
Orem, UT 84057
Phone: 801.226.0393
Fax: 801.226.0394
www.jub.com

PRELIMINARY PLANS


NOT FOR CONSTRUCTION

PLEASANT GROVE CITY CORPORATION
PROPOSED MULTI-USE TRAIL

SYMBOL LEGEND & ABBREVIATIONS

G-004

Plot Date: 9/25/2015 Plotted By: Burns
 Date Created: 9/25/2015 10:06:11 AM Project: JUB PL PLEASANT GROVE VALLEY MULTITRACK PLAN/CAO/SHEET 50-15-033 C-001 S KEY/00N

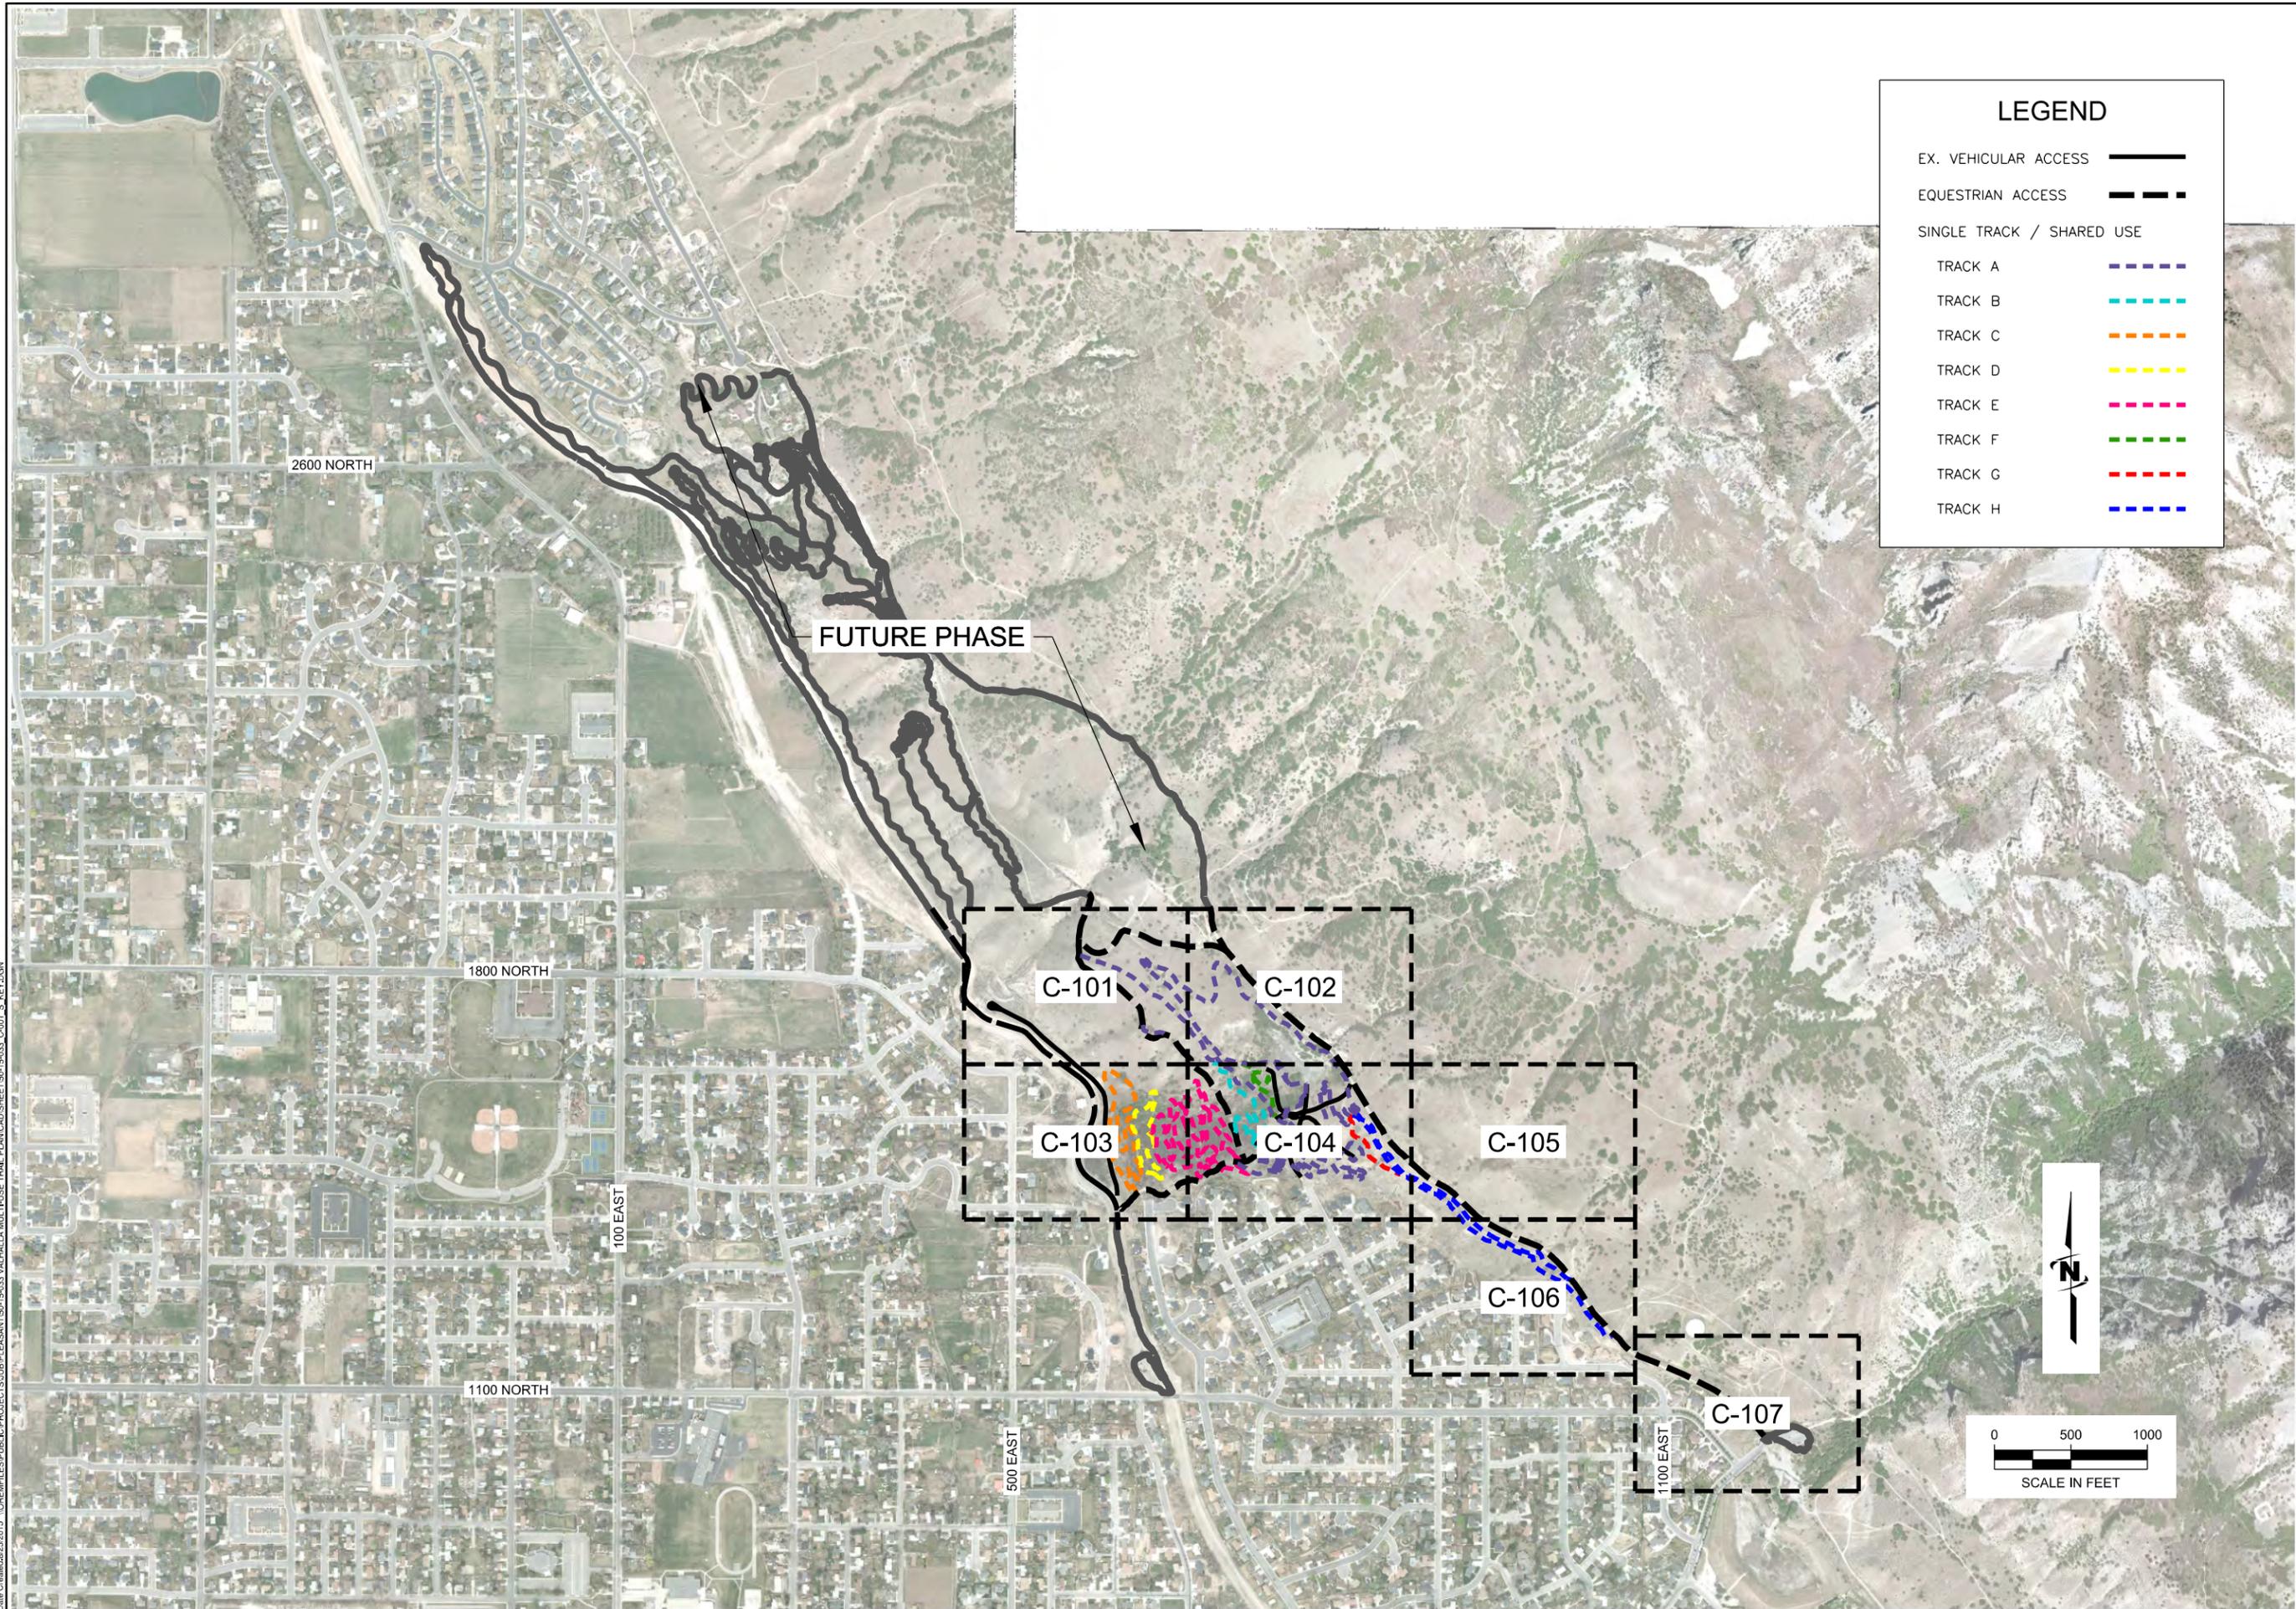

LEGEND

EX. VEHICULAR ACCESS
 EQUESTRIAN ACCESS
 SINGLE TRACK / SHARED USE

- TRACK A
- TRACK B
- TRACK C
- TRACK D
- TRACK E
- TRACK F
- TRACK G
- TRACK H

J-U-B ENGINEERS, INC.
 240 W. Center St.
 Suite 200
 Orem, UT 84057
 Phone: 801.226.0393
 Fax: 801.226.0394
 www.jub.com

**PRELIMINARY
PLANS**

**NOT FOR
CONSTRUCTION**

THIS DOCUMENT AND THE IDEAS AND DESIGNS INCORPORATED HEREIN ARE THE PROPERTY OF JUB ENGINEERS, INC. AND IS NOT TO BE USED IN WHOLE OR PART FOR ANY OTHER PROJECT WITHOUT THE EXPRESS WRITTEN AUTHORIZATION OF JUB ENGINEERS, INC.


NO.	REVISION	DESCRIPTION	BY	DATE

**PLEASANT GROVE CITY CORPORATION
 PROPOSED MULTI-USE TRAIL**

OVERALL SHEET KEY

FILE: 50-15-033_C-001_S_KEY
 JUB PROJ. #: 50-15-033
 DRAWN BY: JTB
 DESIGN BY: KNC / BRP
 CHECKED BY: CJF
 AT FULL SIZE, IF NOT ONE INCH SCALE ACCORDINGLY.
 LAST UPDATED: 10/7/2015
SHEET NUMBER:
C-001

Plot Date: 11/10/2011 Plotted By: jburns
 Date Created: 6/17/2015 10:06:11 AM Project: J:\PROJECTS\JUB\PLEASANT GROVE\VALHALLA MULTI-USE TRAIL PLAN\CAD\DWG\15-033_C-002_S_KEY.DWG

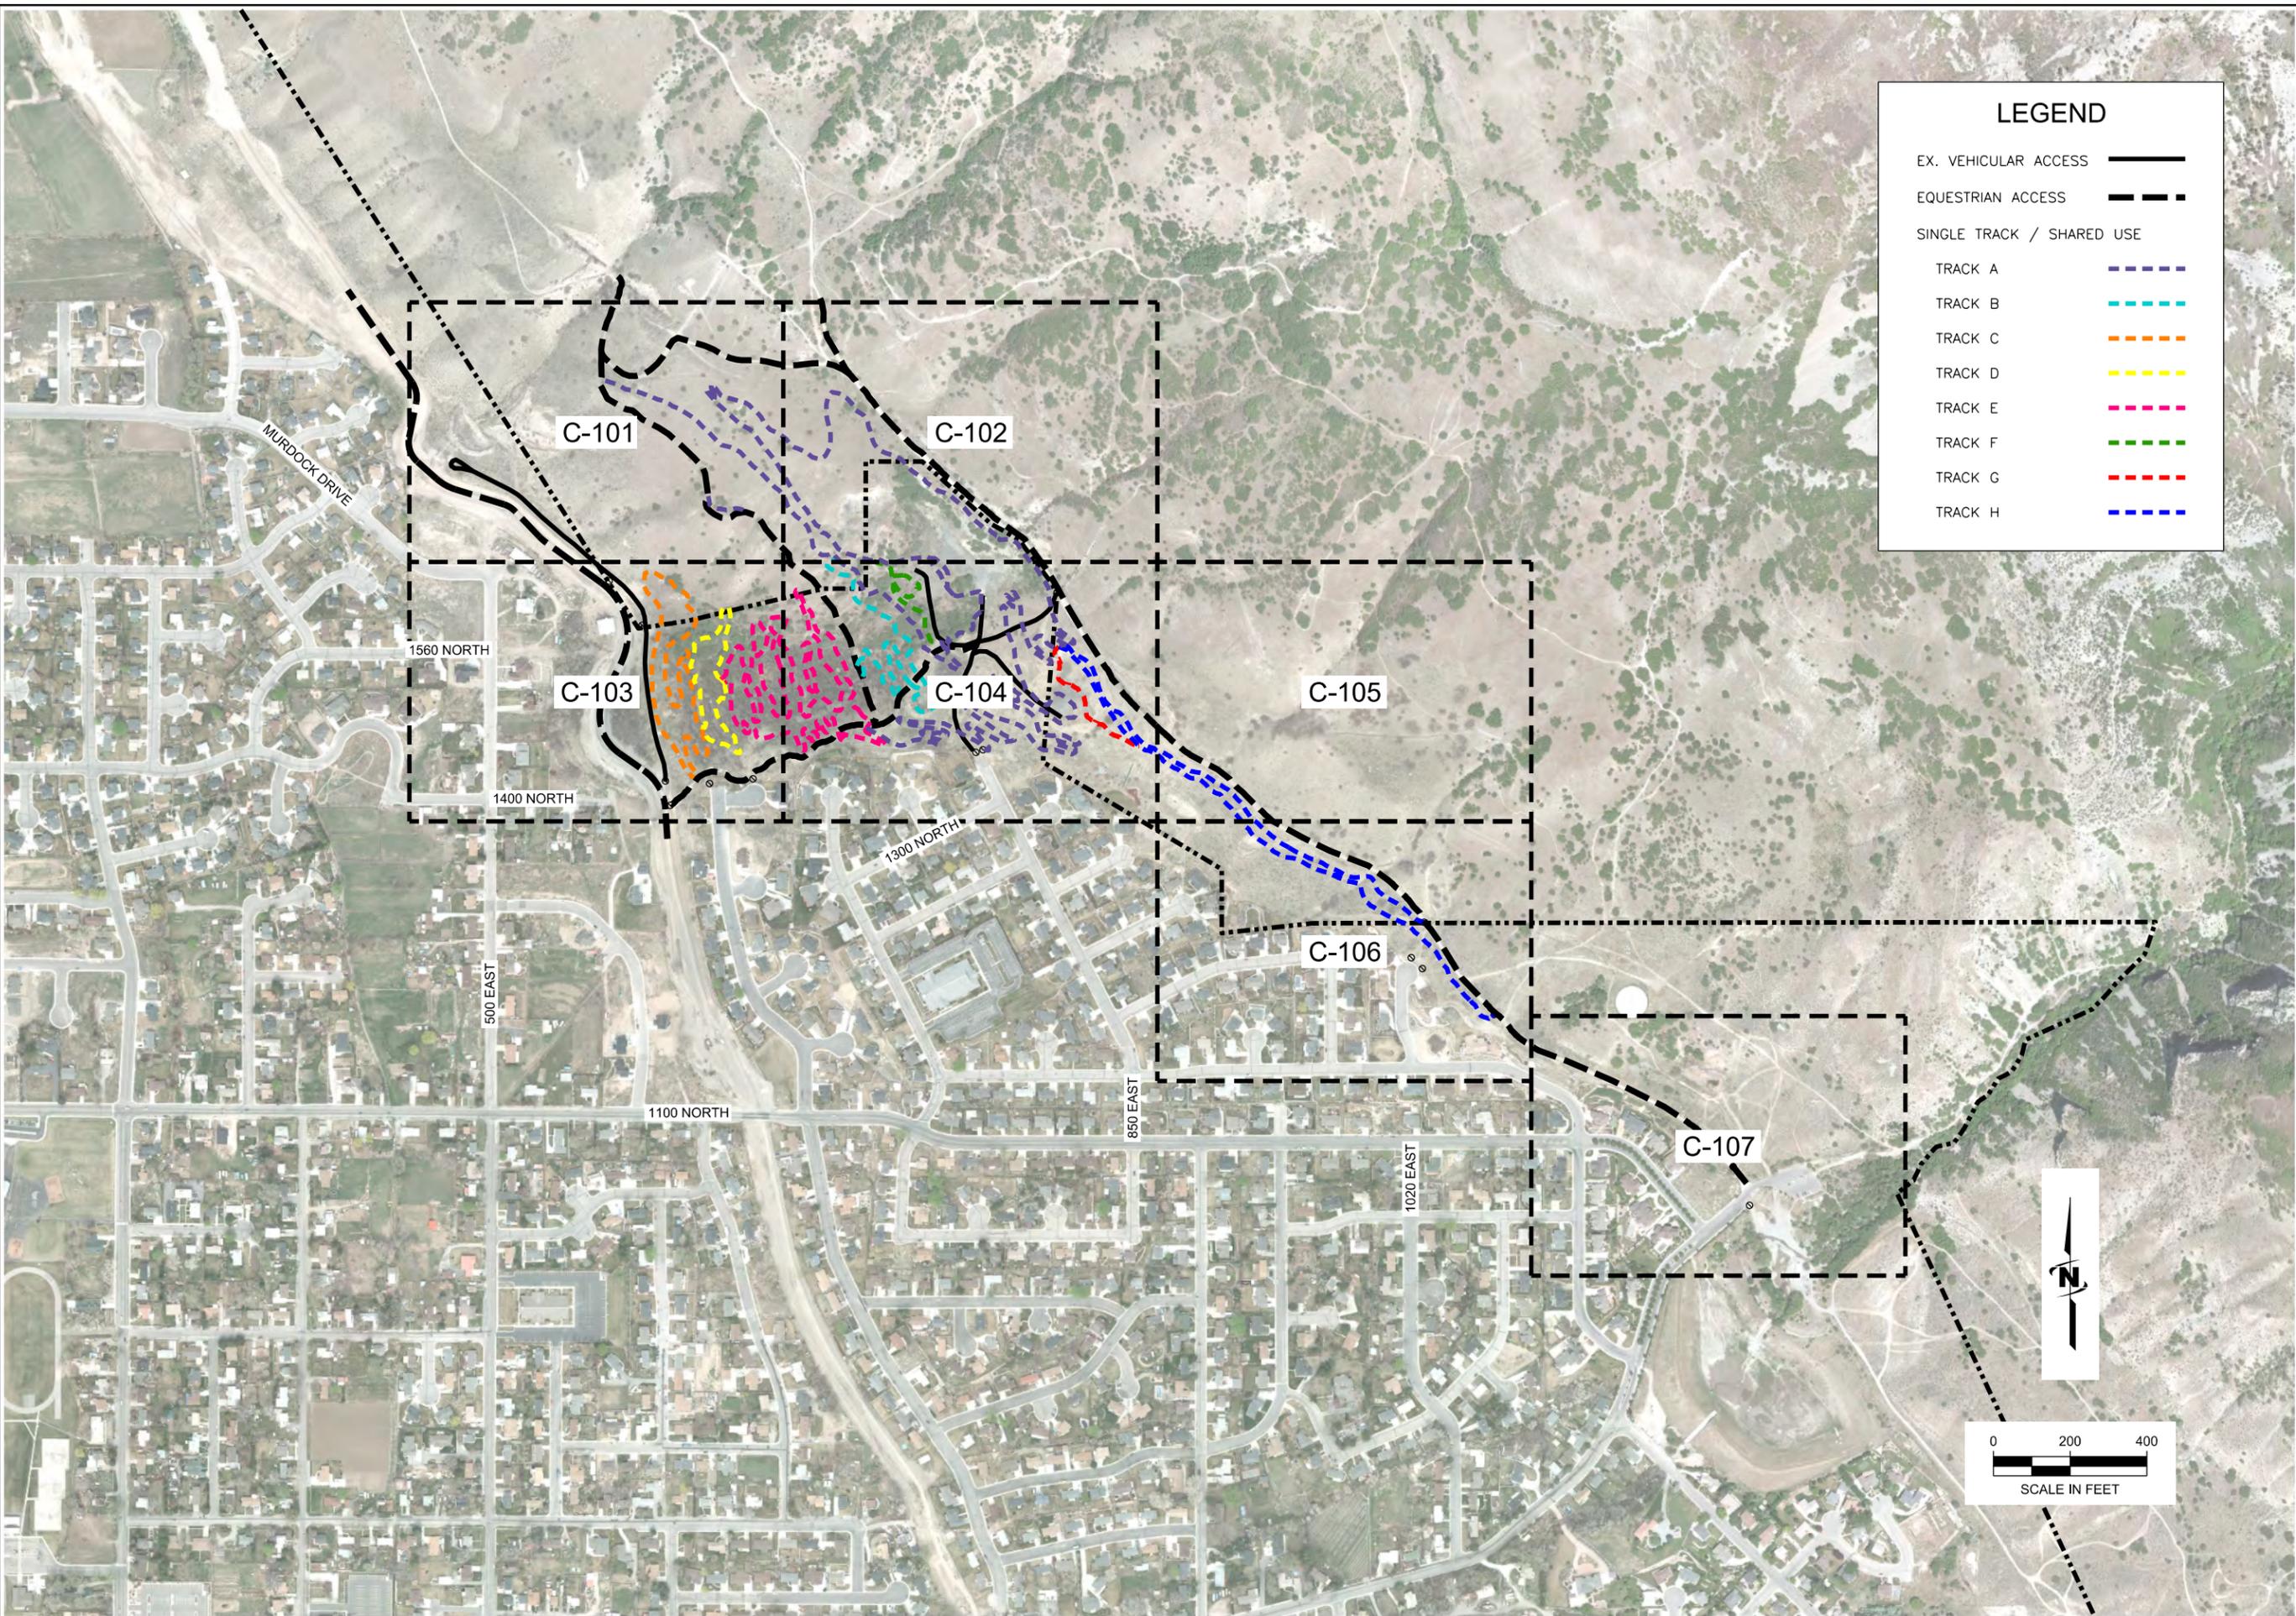

LEGEND

EX. VEHICULAR ACCESS	
EQUESTRIAN ACCESS	
SINGLE TRACK / SHARED USE	
TRACK A	
TRACK B	
TRACK C	
TRACK D	
TRACK E	
TRACK F	
TRACK G	
TRACK H	

J-U-B ENGINEERS, INC.
 240 W. Center St.
 Suite 200
 Orem, UT 84057
 Phone: 801.226.0393
 Fax: 801.226.0394
 www.jub.com

**PRELIMINARY
PLANS**

**NOT FOR
CONSTRUCTION**

REUSE OF DRAWINGS
 THIS DOCUMENT AND THE IDEAS AND DESIGNS INCORPORATED HEREIN ARE THE PROPERTY OF J-U-B ENGINEERS, INC. AND ARE NOT TO BE USED IN WHOLE OR PART FOR ANY OTHER PROJECT WITHOUT THE EXPRESS WRITTEN AUTHORIZATION OF J-U-B ENGINEERS, INC.

NO.	REVISION	DESCRIPTION	BY	DATE

**PLEASANT GROVE CITY CORPORATION
 PROPOSED MULTI-USE TRAIL**

 PHASE 1 SHEET KEY

FILE: 15-033_C-002_S_KEY
 JUB PROJ. #: 15-033
 DRAWN BY: JTB
 DESIGN BY: KNC / BRP
 CHECKED BY: CJF
 AT FULL SIZE IF NOT ONE INCH SCALE ACCORDINGLY
 LAST UPDATED: 10/7/2015
**SHEET NUMBER:
C-002**



J-U-B ENGINEERS, INC.

J-U-B ENGINEERS, INC.
240 W. Center St.
Suite 200
Orem, UT 84057
Phone: 801.226.0393
Fax: 801.226.0394
www.jub.com

PRELIMINARY
PLANS

NOT FOR
CONSTRUCTION

REUSE OF DRAWINGS
THIS DOCUMENT AND THE IDEAS AND DESIGNS INCORPORATED HEREIN ARE THE PROPERTY OF JUB ENGINEERS, INC. AND IS NOT TO BE USED IN WHOLE OR PART FOR ANY OTHER PROJECT WITHOUT THE EXPRESS WRITTEN AUTHORIZATION OF JUB ENGINEERS, INC.

NO.	REVISION	DESCRIPTION	BY	DATE

PLEASANT GROVE CITY CORPORATION
PROPOSED MULTI-USE TRAIL

SITE PLAN


FILE: 50-15-033_C-101_TRAIL
JUB PROJ. #: 50-15-033
DRAWN BY: JTB
DESIGN BY: KNC / BRP
CHECKED BY: CJF
ONE INCH
AT FULL SIZE. IF NOT ONE
INCH SCALE ACCORDINGLY.
LAST UPDATED: 10/7/2015

SHEET NUMBER:
C-101

MATCHLINE PROJECT LIMITS

MATCHLINE SEE SHEET C-103

MATCHLINE SEE SHEET C-102

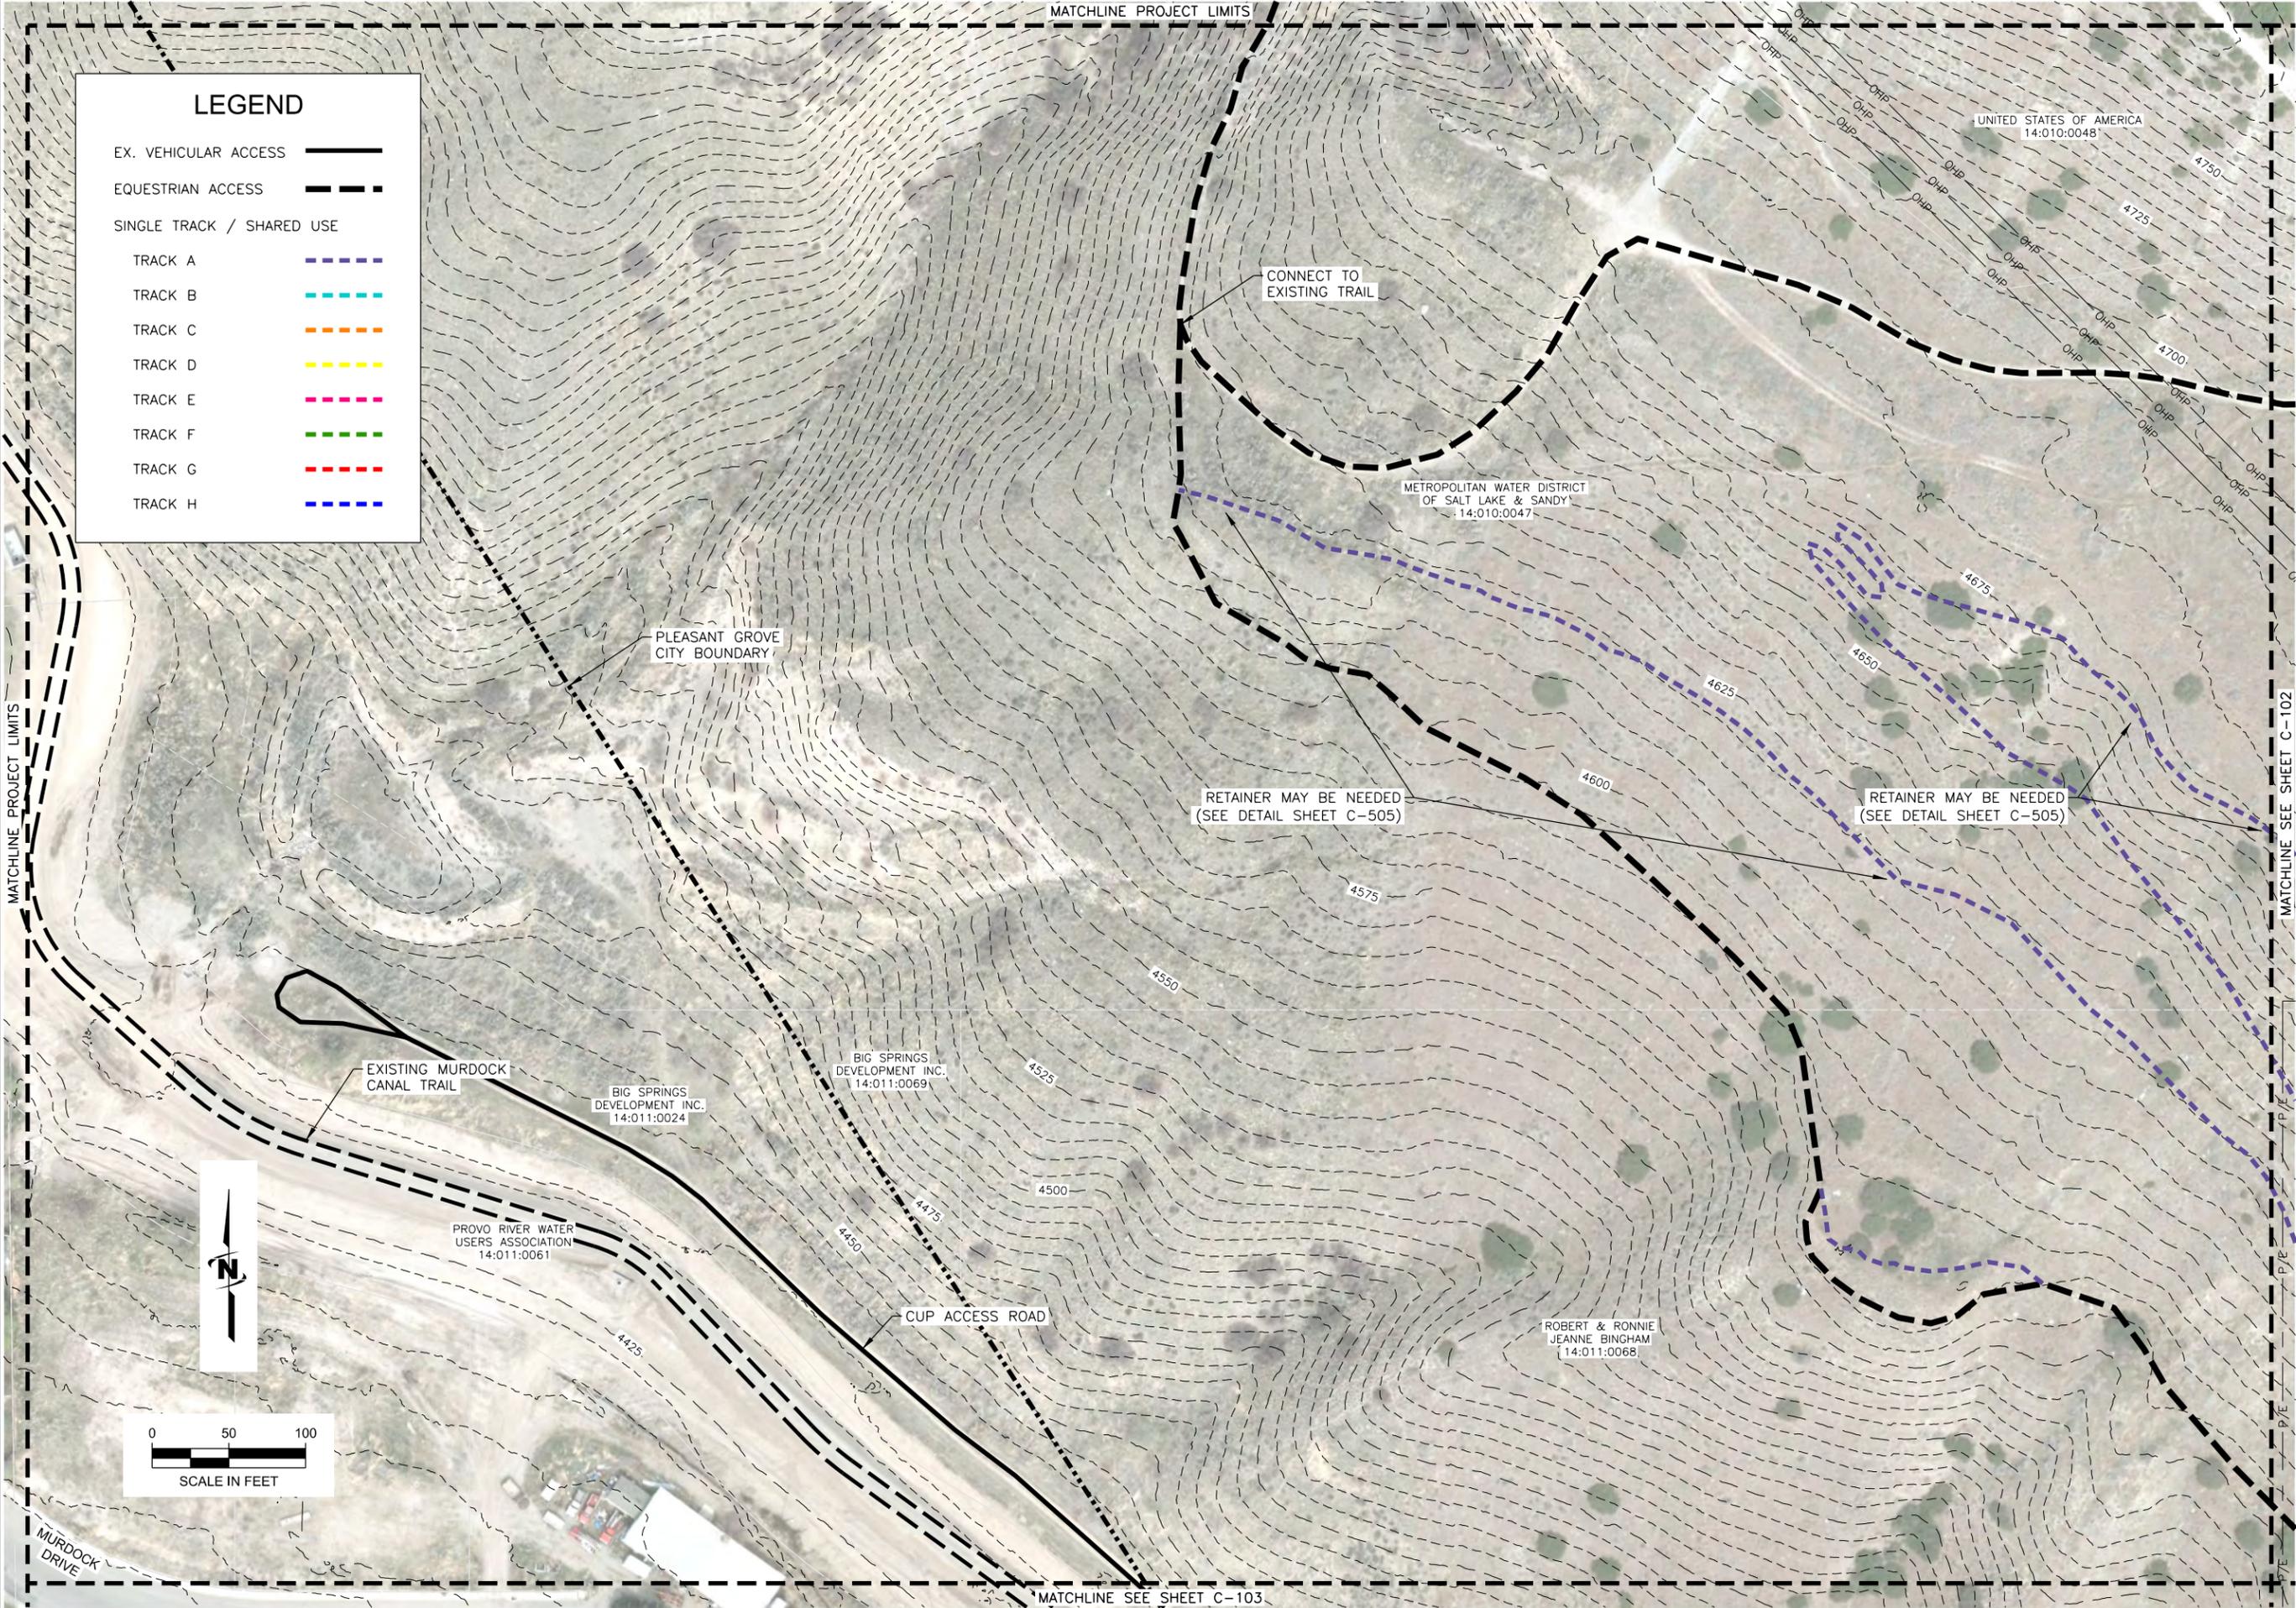

LEGEND

EX. VEHICULAR ACCESS

EQUESTRIAN ACCESS

SINGLE TRACK / SHARED USE

TRACK A

TRACK B

TRACK C


TRACK D

TRACK E

TRACK F

TRACK G

TRACK H

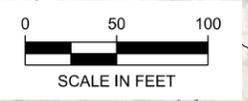

Plot Date: 8/25/2015 Plotted By: jburns
Date Created: 8/17/2015 10:06:15 AM PROJECT: JUB PLANS: PLEASANT GROVE VALLEY MULTI-USE TRAIL PLAN: CAD SHEET: 50-15-033_C-101_TRAIL.DWG

MURDOCK DRIVE

EXISTING MURDOCK CANAL TRAIL

BIG SPRINGS DEVELOPMENT INC.
14:011:0024

PROVO RIVER WATER USERS ASSOCIATION
14:011:0061

BIG SPRINGS DEVELOPMENT INC.
14:011:0069

CUP ACCESS ROAD

ROBERT & RONNIE JEANNE BINGHAM
14:011:0068

PLEASANT GROVE CITY BOUNDARY

CONNECT TO EXISTING TRAIL

METROPOLITAN WATER DISTRICT OF SALT LAKE & SANDY
14:010:0047

RETAINER MAY BE NEEDED (SEE DETAIL SHEET C-505)

RETAINER MAY BE NEEDED (SEE DETAIL SHEET C-505)



UNITED STATES OF AMERICA
14:010:0048

REUSE OF DRAWINGS
THIS DOCUMENT AND THE IDEAS AND DESIGNS INCORPORATED HEREIN ARE THE PROPERTY OF J-U-B ENGINEERS, INC. AND ARE NOT TO BE USED IN WHOLE OR PART FOR ANY OTHER PROJECT WITHOUT THE EXPRESS WRITTEN AUTHORIZATION OF J-U-B ENGINEERS, INC.

NO.	REVISION	DESCRIPTION	BY	DATE

LEGEND

- EX. VEHICULAR ACCESS
- EQUESTRIAN ACCESS
- SINGLE TRACK / SHARED USE
- TRACK A
- TRACK B
- TRACK C
- TRACK D
- TRACK E
- TRACK F
- TRACK G
- TRACK H

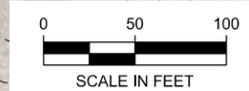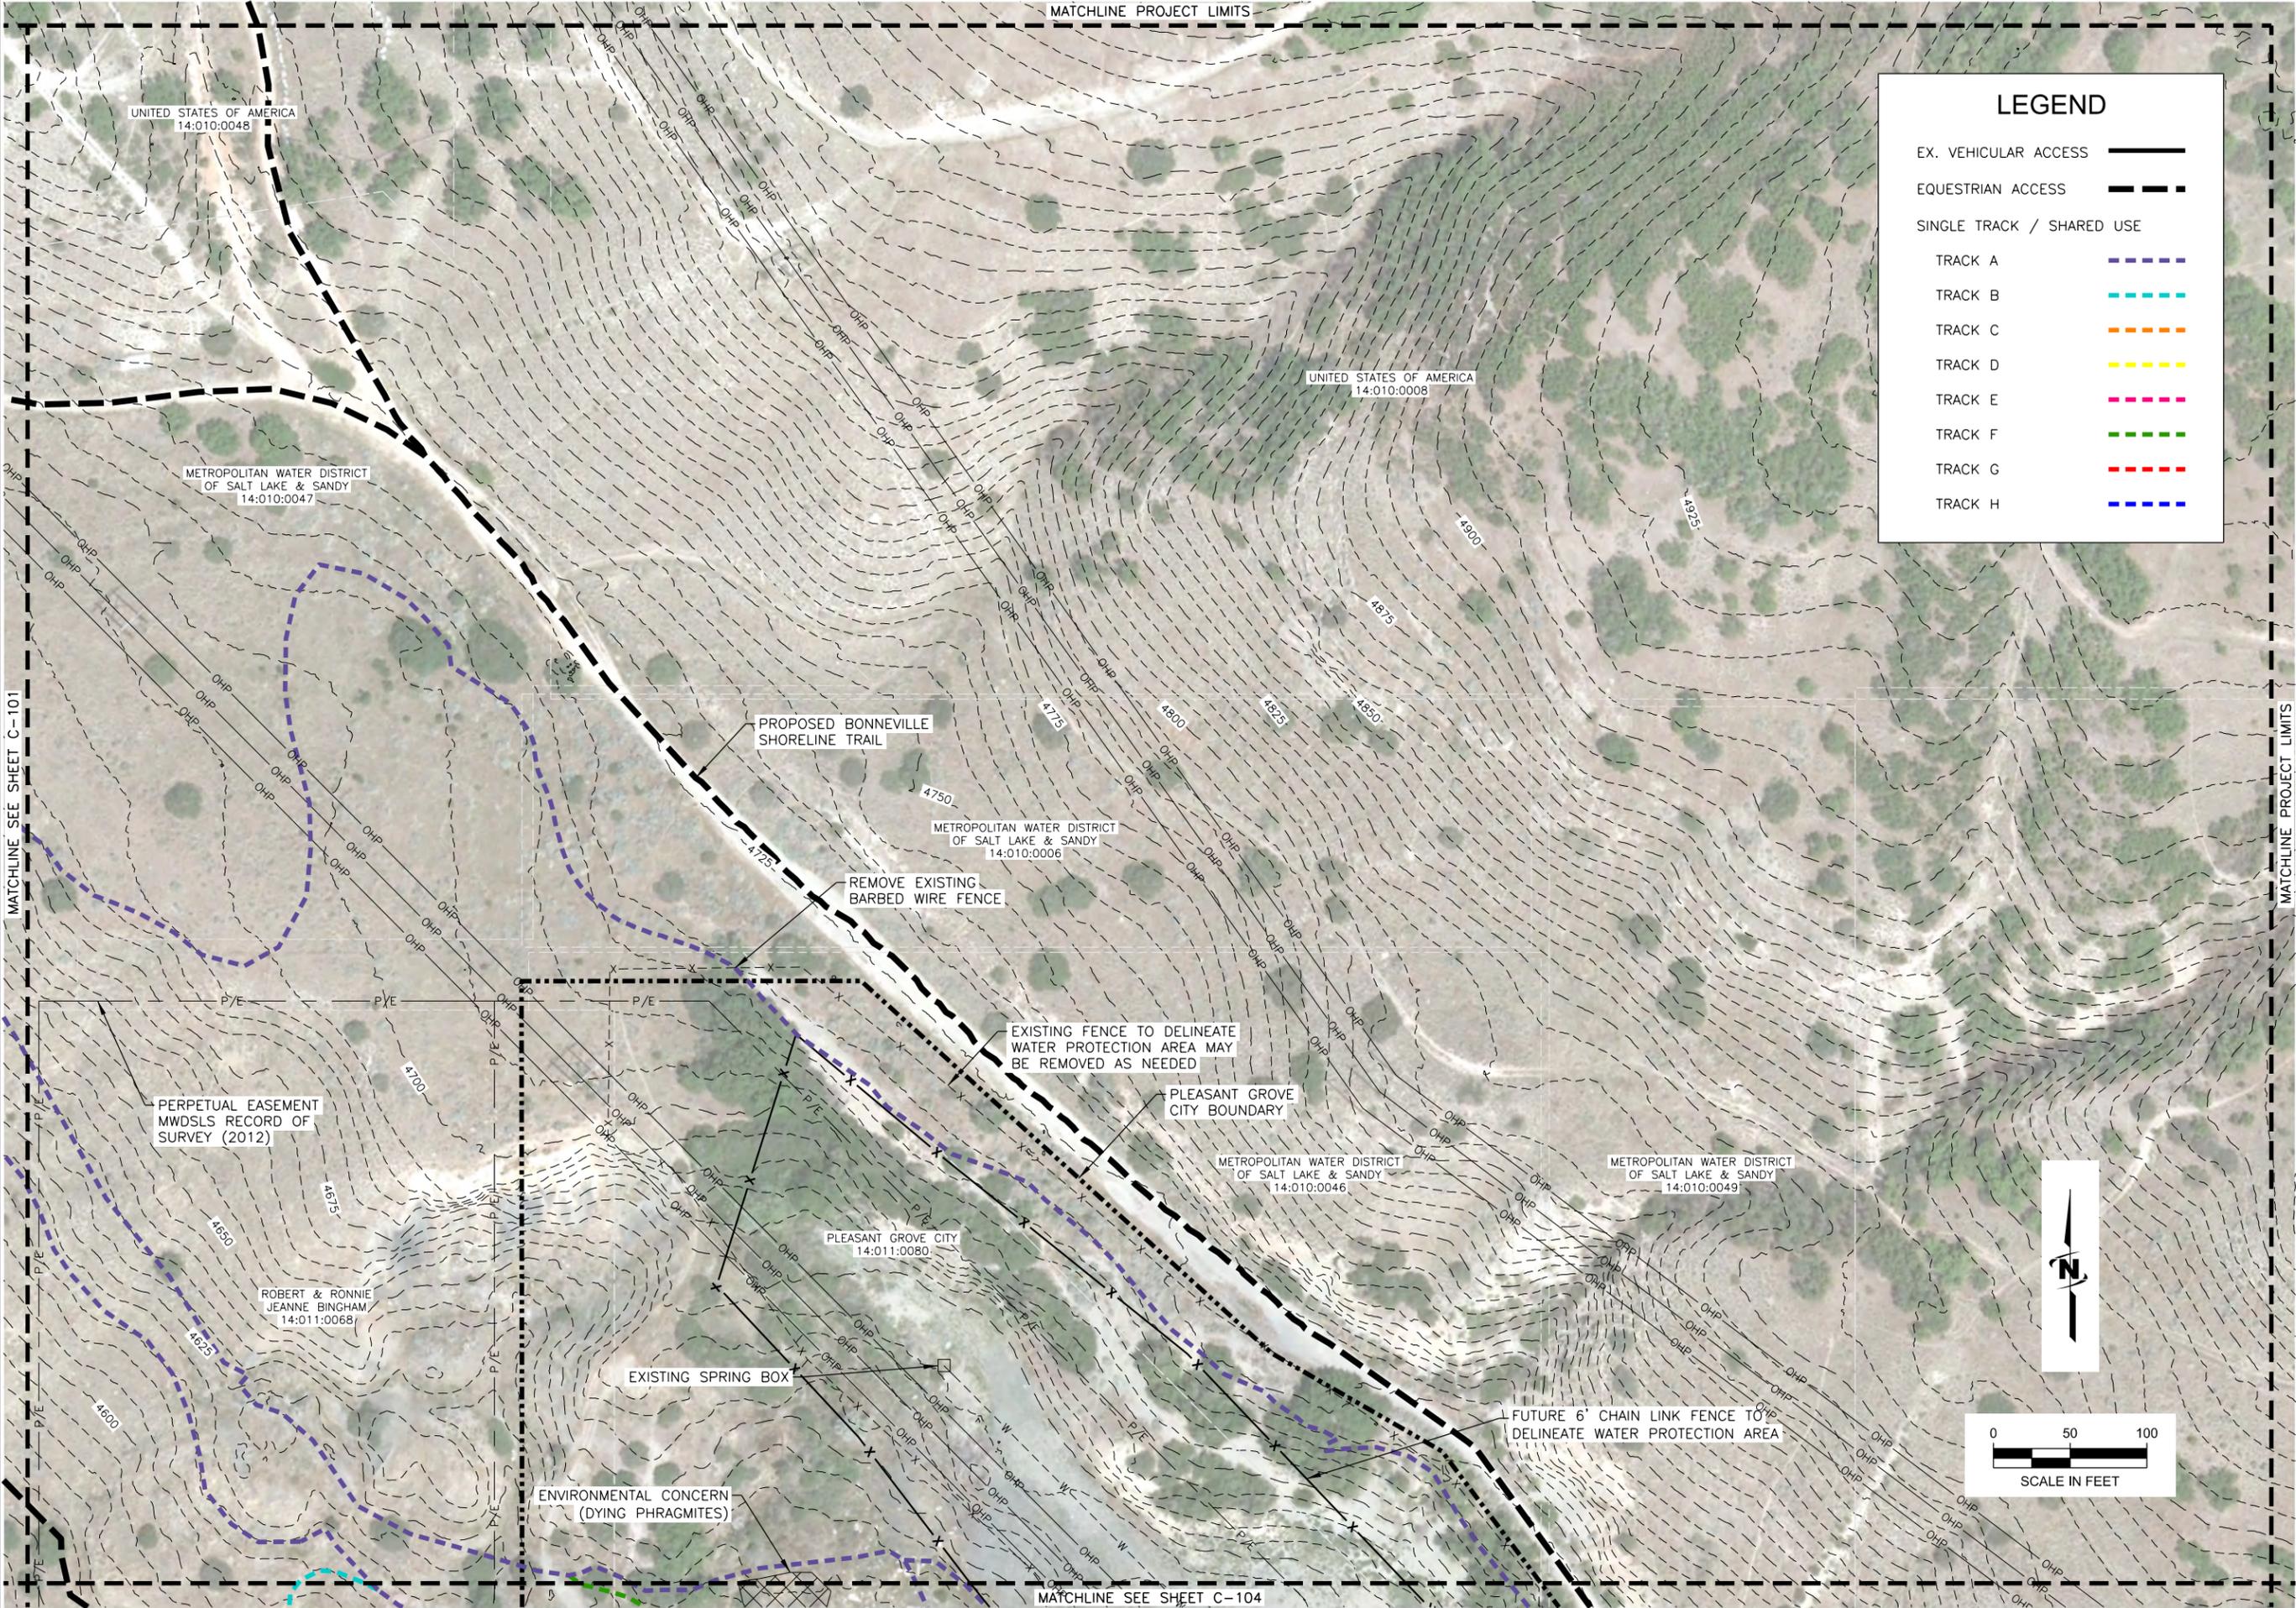

Plot Date: 9/25/2015 Plotted By: Burns
 Date Created: 8/17/2015 Title: PLEASANT GROVE CITY CORPORATION PROPOSED MULTI-USE TRAIL PLAN/CD/SHEET 50-15-033 C-102 TRAIL.DGN

MATCHLINE SEE SHEET C-101

MATCHLINE PROJECT LIMITS

MATCHLINE PROJECT LIMITS


MATCHLINE SEE SHEET C-104

REUSE OF DRAWINGS
THIS DOCUMENT AND THE IDEAS AND DESIGNS INCORPORATED
HEREIN ARE THE PROPERTY OF J-U-B ENGINEERS, INC. AND IS NOT TO BE USED IN
WHOLE OR PART FOR ANY OTHER PROJECT WITHOUT THE EXPRESS
WRITTEN AUTHORIZATION OF J-U-B ENGINEERS, INC.

NO.	REVISION	DESCRIPTION	BY	APPR.	DATE

PLEASANT GROVE CITY CORPORATION
PROPOSED MULTI-USE TRAIL

SITE PLAN

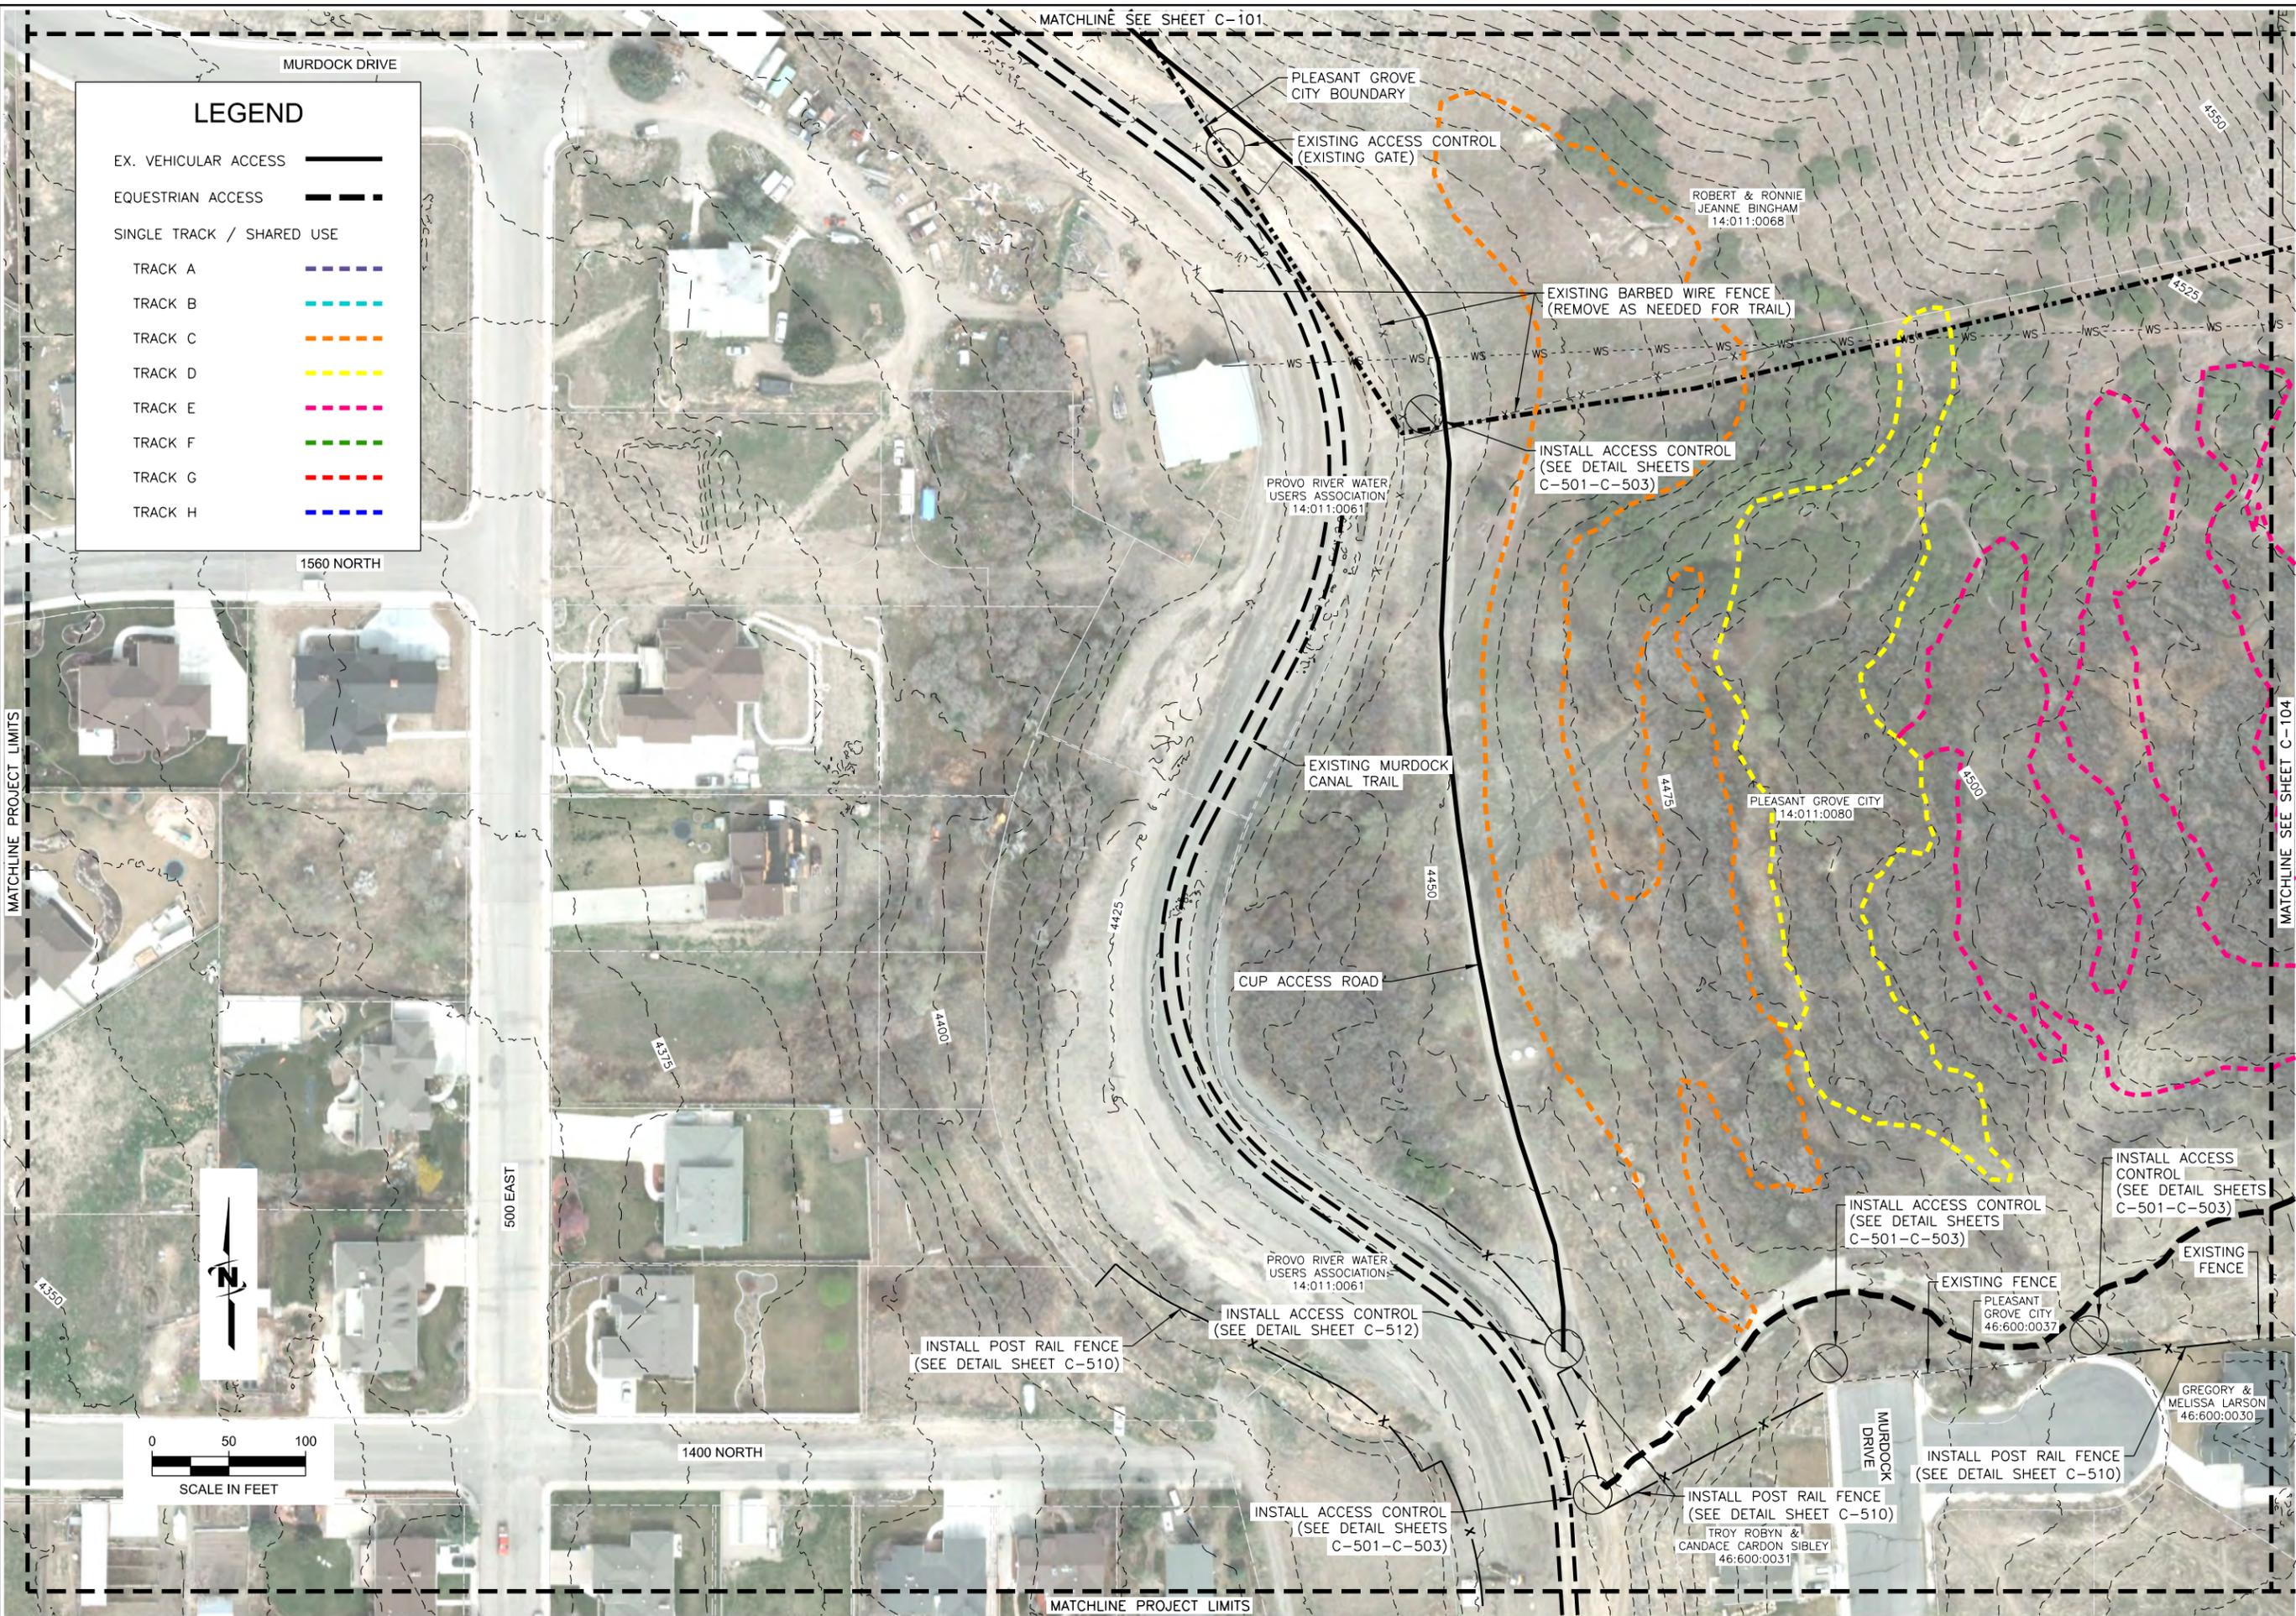

LEGEND

EX. VEHICULAR ACCESS ———

EQUESTRIAN ACCESS - - - - -

SINGLE TRACK / SHARED USE

TRACK A ——— (Purple)

TRACK B ——— (Cyan)

TRACK C ——— (Orange)

TRACK D ——— (Yellow)

TRACK E ——— (Pink)

TRACK F ——— (Green)

TRACK G ——— (Red)

TRACK H ——— (Blue)

0 50 100
SCALE IN FEET

North Arrow


Plot Date: 9/25/2015 Plotted By: Burns
 Date Created: 9/25/2015 10:06:15 AM Project: JUB PLASANT GROVE VALLEY MULTI-USE TRAIL PLAN/CD/SHEET 50-15-033 C-103 TRAIL.DGN

MATCHLINE PROJECT LIMITS

MATCHLINE SEE SHEET C-104

MATCHLINE SEE SHEET C-101

MATCHLINE PROJECT LIMITS

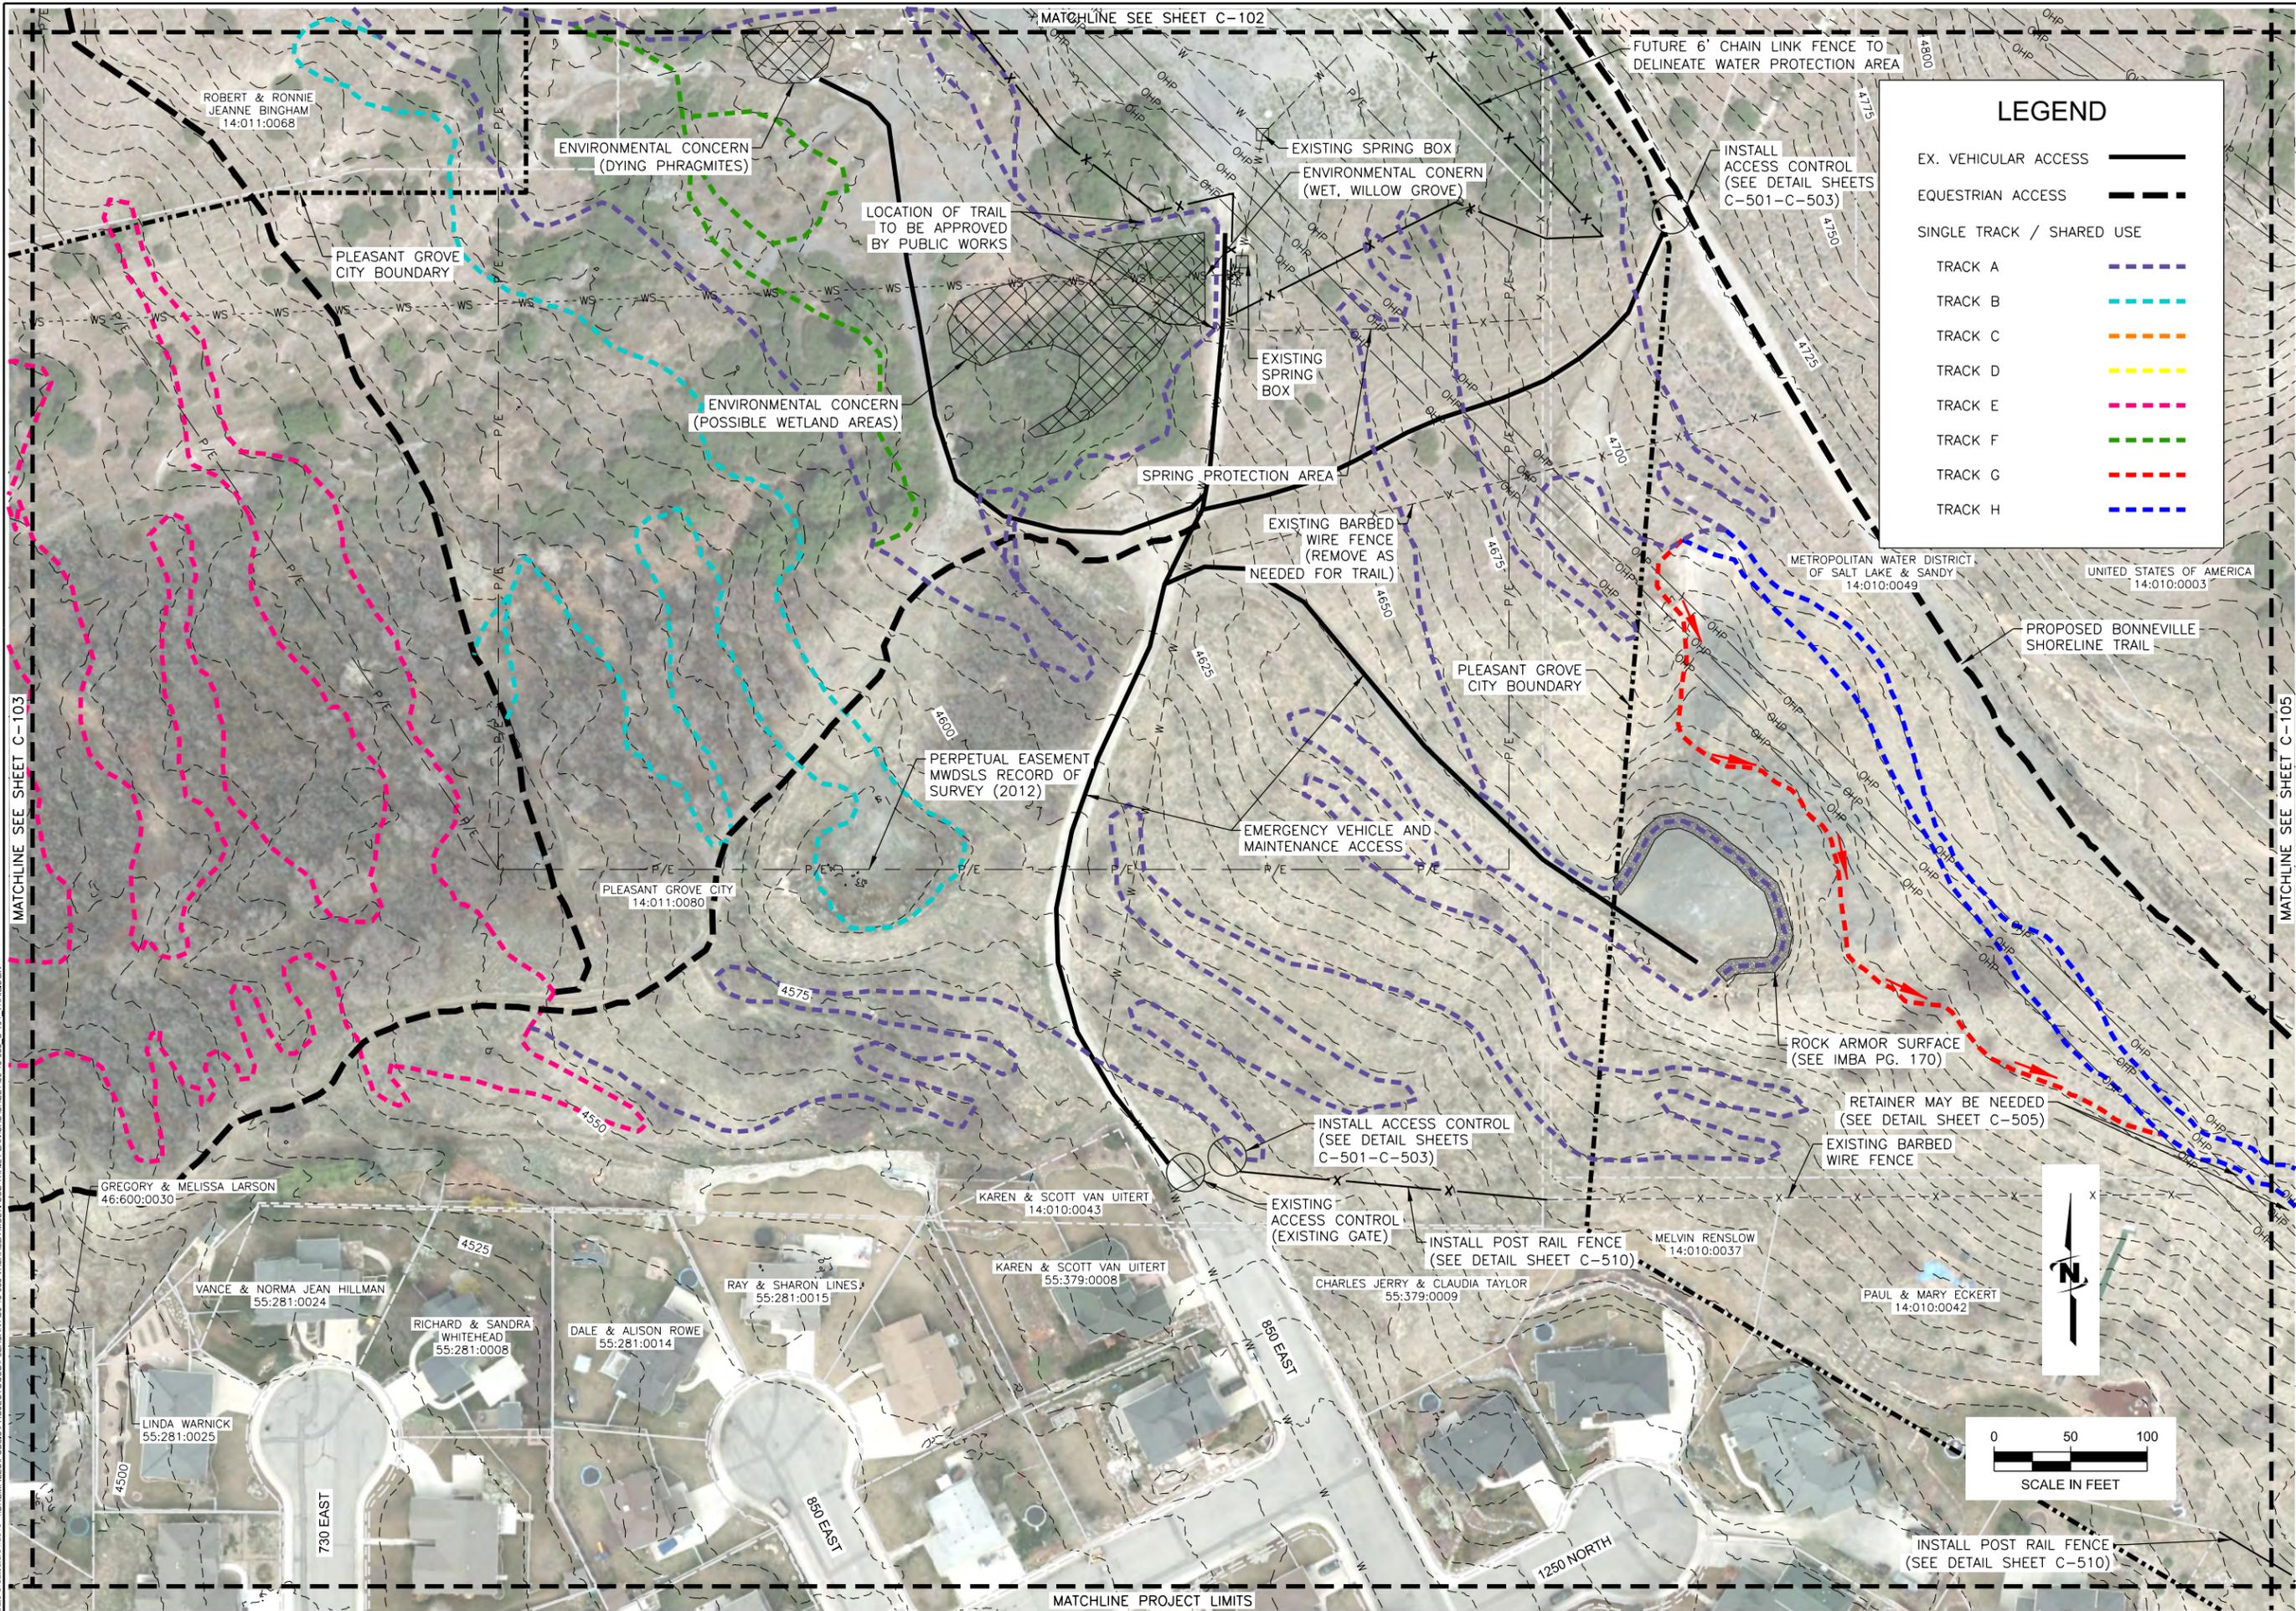

LEGEND

- EX. VEHICULAR ACCESS
- EQUESTRIAN ACCESS
- SINGLE TRACK / SHARED USE
- TRACK A
- TRACK B
- TRACK C
- TRACK D
- TRACK E
- TRACK F
- TRACK G
- TRACK H

JUB
 J-U-B ENGINEERS, INC.
 240 W. Center St.
 Suite 200
 Orem, UT 84057
 Phone: 801.226.0393
 Fax: 801.226.0394
 www.jub.com

PRELIMINARY PLANS
NOT FOR CONSTRUCTION

REUSE OF DRAWINGS
 THIS DOCUMENT AND THE IDEAS AND DESIGNS INCORPORATED HEREIN ARE THE PROPERTY OF JUB ENGINEERS, INC. AND ARE NOT TO BE USED IN WHOLE OR PART FOR ANY OTHER PROJECT WITHOUT THE EXPRESS WRITTEN AUTHORIZATION OF JUB ENGINEERS, INC.

NO.	REVISION	DESCRIPTION	BY	DATE

PLEASANT GROVE CITY CORPORATION
PROPOSED MULTI-USE TRAIL
 SITE PLAN

FILE: 50-15-033_C-104_TRAIL
 JUB PROJ. #: 50-15-033
 DRAWN BY: JTB
 DESIGN BY: KNC / BRP
 CHECKED BY: CJF
 AT FULL SIZE IF NOT ONE INCH SCALE ACCORDINGLY
 LAST UPDATED: 10/20/2015
 SHEET NUMBER:
C-104

Plot Date: 9/25/2015 Plotted By: Burns
 Date Created: 9/23/2015 10:06:15 AM
 PROJECT: PLEASANT GROVE CITY CORPORATION VALHALLA MULTI-USE TRAIL PLAN/CAD/SHEET 50-15-033 C-104 TRAIL.DGN

MATCHLINE SEE SHEET C-103

MATCHLINE SEE SHEET C-105

MATCHLINE SEE SHEET C-102

MATCHLINE PROJECT LIMITS

MATCHLINE PROJECT LIMITS



J-U-B ENGINEERS, INC.
240 W. Center St.
Suite 200
Orem, UT 84057
Phone: 801.226.0393
Fax: 801.226.0394
www.jub.com

PRELIMINARY
PLANS

NOT FOR
CONSTRUCTION

REUSE OF DRAWINGS
THIS DOCUMENT AND THE IDEAS AND DESIGNS INCORPORATED HEREIN ARE THE PROPERTY OF J-U-B ENGINEERS, INC. AND ARE NOT TO BE USED IN WHOLE OR PART FOR ANY OTHER PROJECT WITHOUT THE EXPRESS WRITTEN AUTHORIZATION OF J-U-B ENGINEERS, INC.

NO.	REVISION	DESCRIPTION	BY	DATE


PLEASANT GROVE CITY CORPORATION
PROPOSED MULTI-USE TRAIL

SITE PLAN

FILE: 50-15-033_C-105_TRAIL
JUB PROJ. #: 50-15-033
DRAWN BY: JTB
DESIGN BY: KNC / BRP
CHECKED BY: CJF
ONE INCH
AT FULL SIZE, IF NOT ONE
INCH SCALE ACCORDINGLY
LAST UPDATED: 10/9/2015
SHEET NUMBER:
C-105

LEGEND

- EX. VEHICULAR ACCESS
- EQUESTRIAN ACCESS
- SINGLE TRACK / SHARED USE
 - TRACK A
 - TRACK B
 - TRACK C
 - TRACK D
 - TRACK E
 - TRACK F
 - TRACK G
 - TRACK H

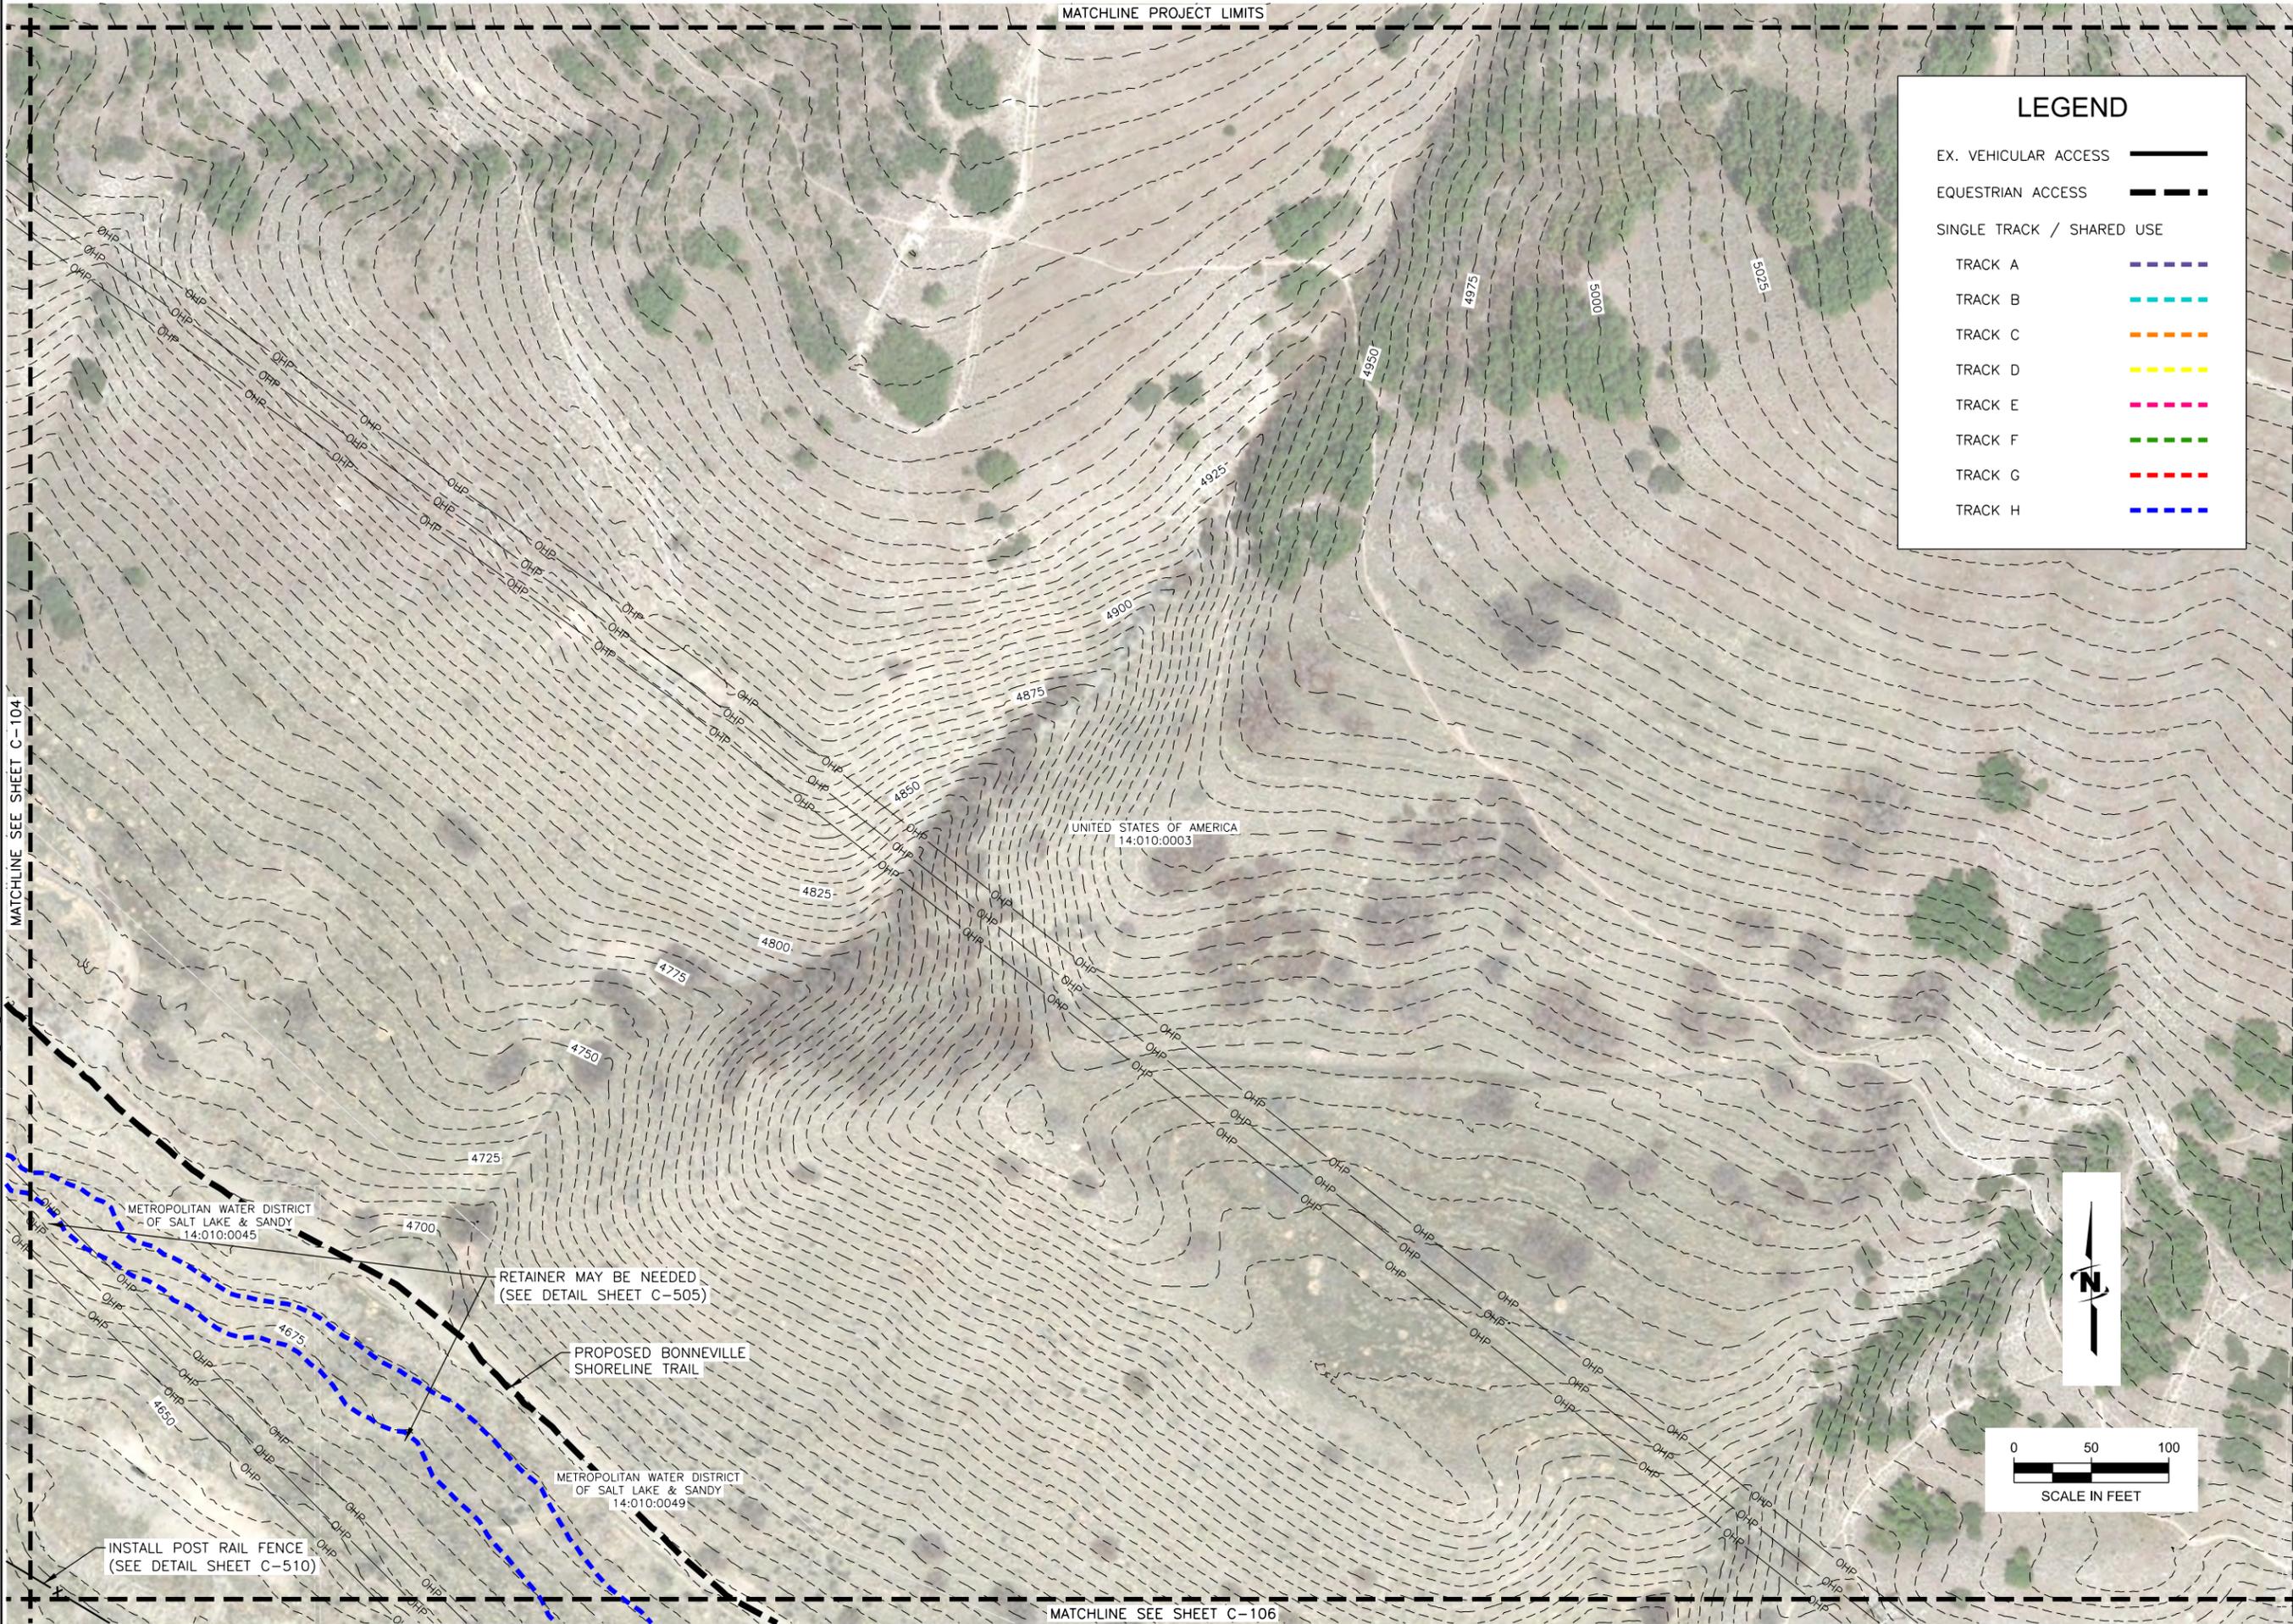

MATCHLINE SEE SHEET C-104

Plot Date: 9/25/2015 Plotted By: jburns
Date Created: 8/25/2015 10:06:11 AM Project: JUB PLASANT GROVE VALLEY MULT-USE TRAIL PLAN/CAO/SHEET 50-15-033 C-105 TRAIL.DGN

MATCHLINE PROJECT LIMITS

MATCHLINE SEE SHEET C-106

INSTALL POST RAIL FENCE
(SEE DETAIL SHEET C-510)

RETAINER MAY BE NEEDED
(SEE DETAIL SHEET C-505)

PROPOSED BONNEVILLE
SHORELINE TRAIL

METROPOLITAN WATER DISTRICT
OF SALT LAKE & SANDY
14:010:0049

METROPOLITAN WATER DISTRICT
OF SALT LAKE & SANDY
14:010:0045

UNITED STATES OF AMERICA
14:010:0003

MATCHLINE SEE SHEET C-105



J-U-B ENGINEERS, INC.
240 W. Center St.
Suite 200
Orem, UT 84057
Phone: 801.226.0393
Fax: 801.226.0394
www.jub.com

PRELIMINARY PLANS
NOT FOR CONSTRUCTION

REUSE OF DRAWINGS AND THE IDEAS AND DESIGNS INCORPORATED HEREIN ARE THE PROPERTY OF J-U-B ENGINEERS, INC. AND IS NOT TO BE USED IN WHOLE OR PART FOR ANY OTHER PROJECT WITHOUT THE EXPRESS WRITTEN AUTHORIZATION OF J-U-B ENGINEERS, INC.


NO.	REVISION	DESCRIPTION	BY	DATE

PLEASANT GROVE CITY CORPORATION
PROPOSED MULTI-USE TRAIL
SITE PLAN

FILE: 50-15-033_C-106_TRAIL
JUB PROJ. #: 50-15-033
DRAWN BY: JTB
DESIGN BY: KNC / BRP
CHECKED BY: CJF
ONE INCH
AT FULL SIZE, IF NOT ONE INCH, SCALE ACCORDINGLY
LAST UPDATED: 10/20/2015
SHEET NUMBER:
C-106

LEGEND

- EX. VEHICULAR ACCESS
- EQUESTRIAN ACCESS
- SINGLE TRACK / SHARED USE
- TRACK A
- TRACK B
- TRACK C
- TRACK D
- TRACK E
- TRACK F
- TRACK G
- TRACK H

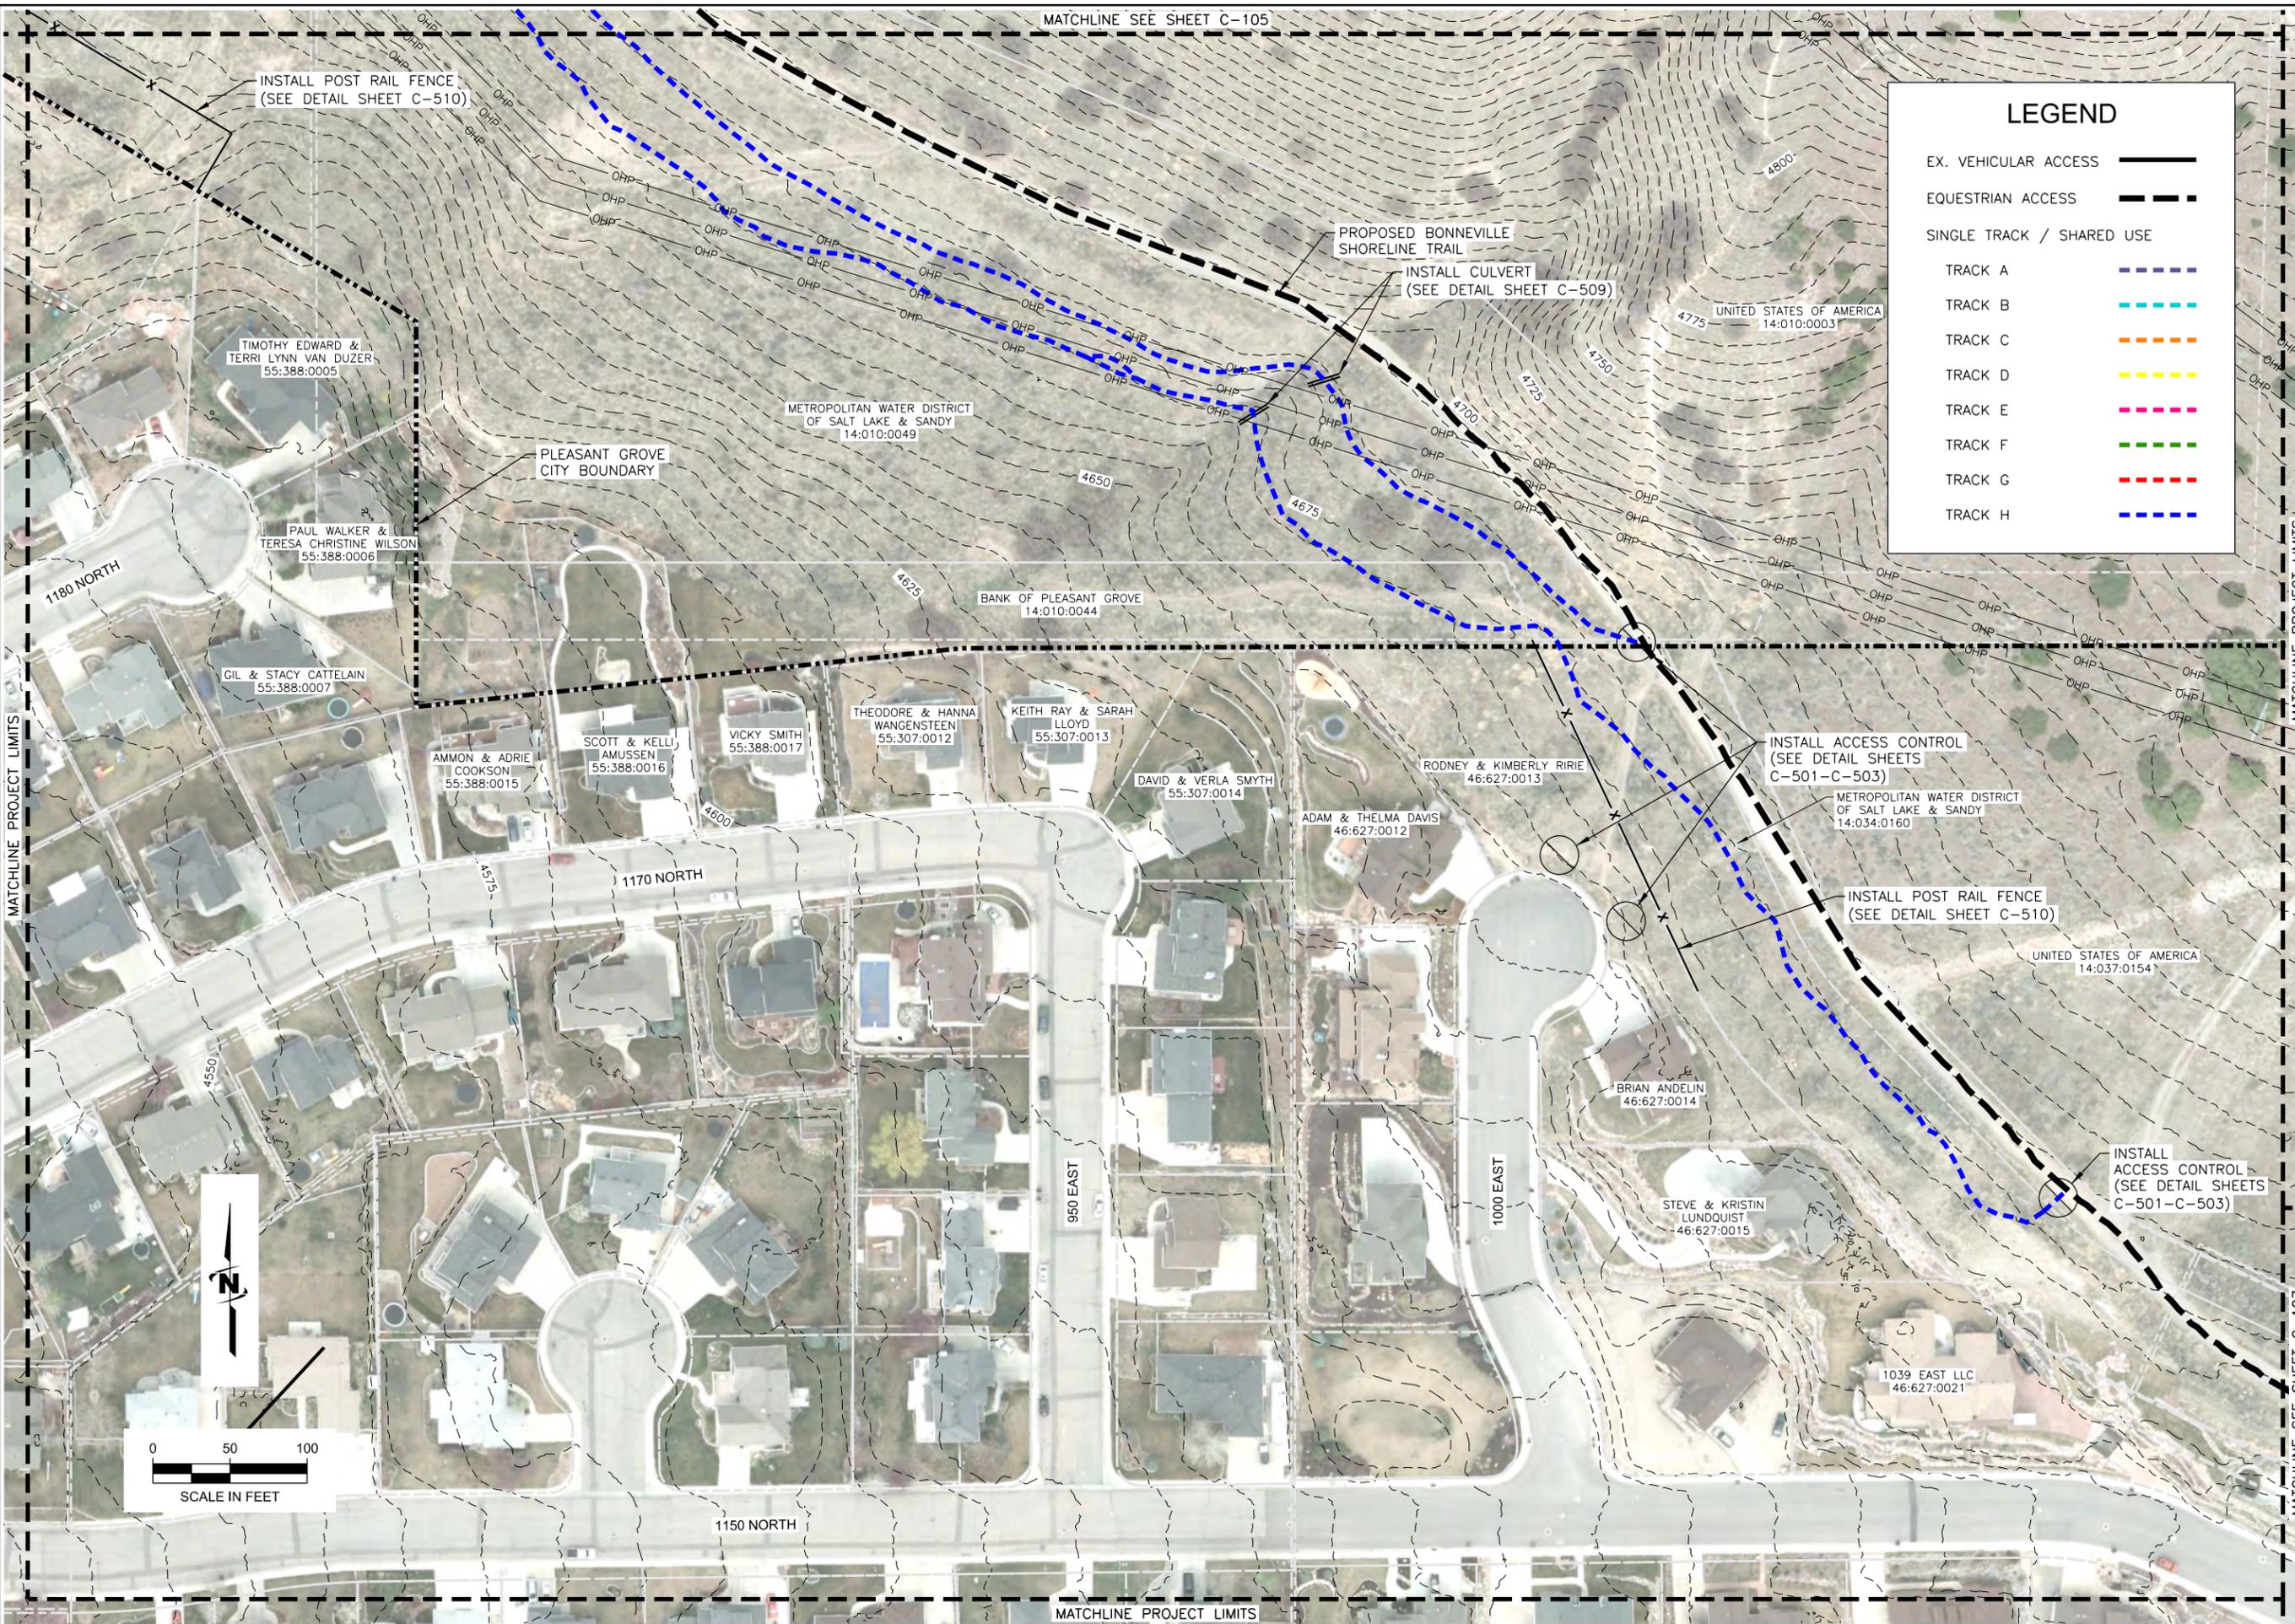

INSTALL POST RAIL FENCE
(SEE DETAIL SHEET C-510)

PROPOSED BONNEVILLE SHORELINE TRAIL
INSTALL CULVERT
(SEE DETAIL SHEET C-509)

INSTALL ACCESS CONTROL
(SEE DETAIL SHEETS C-501-C-503)

INSTALL POST RAIL FENCE
(SEE DETAIL SHEET C-510)

INSTALL ACCESS CONTROL
(SEE DETAIL SHEETS C-501-C-503)

TIMOTHY EDWARD & TERRI LYNN VAN DUZER
55:388:0005

PAUL WALKER & TERESA CHRISTINE WILSON
55:388:0006

GIL & STACY CATELAIN
55:388:0007

AMMON & ADRIE COOKSON
55:388:0015

SCOTT & KELLI AMUSSEN
55:388:0016

VICKY SMITH
55:388:0017

THEODORE & HANNA WANGENSTEEN
55:307:0012

KEITH RAY & SARAH LLOYD
55:307:0013

DAVID & VERLA SMYTH
55:307:0014


ADAM & THELMA DAVIS
46:627:0012

RODNEY & KIMBERLY RIRIE
46:627:0013

BRIAN ANDELIN
46:627:0014

STEVE & KRISTIN LUNDOQUIST
46:627:0015

1039 EAST LLC
46:627:0021

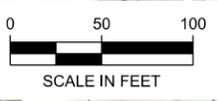


Plot Date: 8/17/2015 Plotted By: Burns
Date Created: 8/17/2015 10:06:15 AM Project: JUB - PLEASANT GROVE VALLEY MULTI-USE TRAIL PLAN CAD SHEET 50-15-033 C-106 - TRAIL PLAN

MATCHLINE PROJECT LIMITS

MATCHLINE PROJECT LIMITS

MATCHLINE SEE SHEET C-107

MATCHLINE PROJECT LIMITS

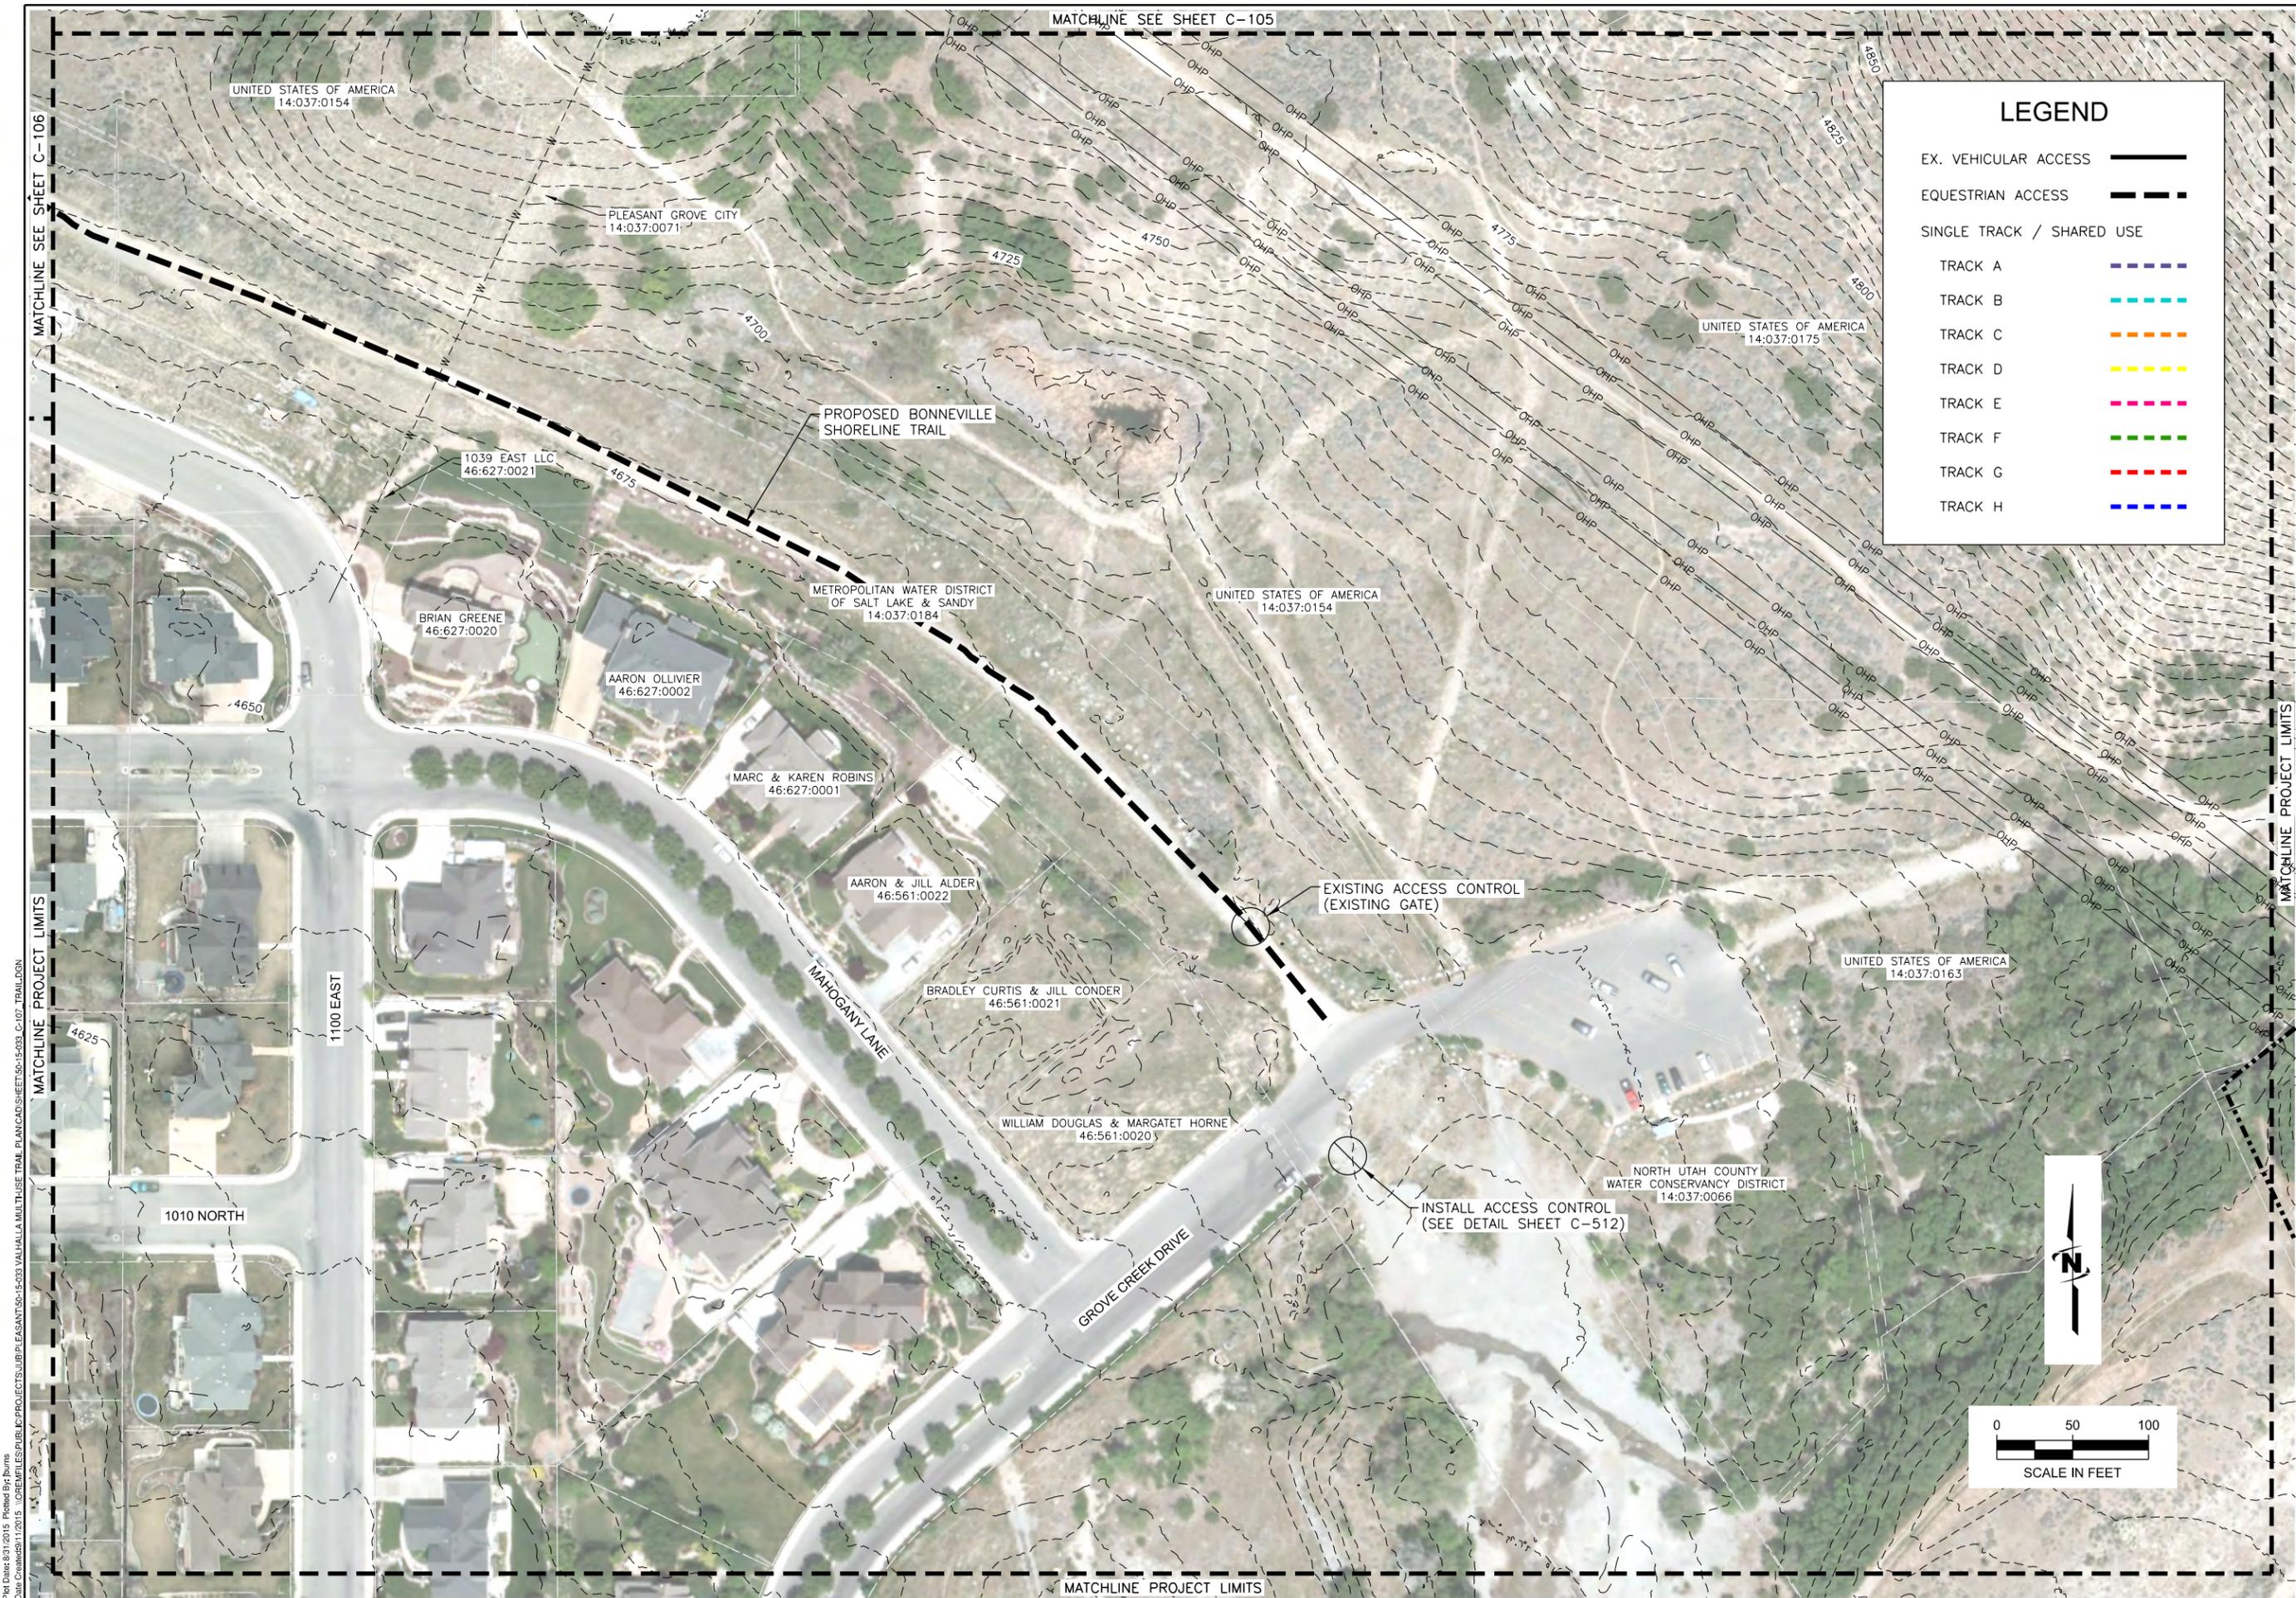

LEGEND

EX. VEHICULAR ACCESS

EQUESTRIAN ACCESS

SINGLE TRACK / SHARED USE

TRACK A

TRACK B

TRACK C


TRACK D

TRACK E

TRACK F

TRACK G

TRACK H

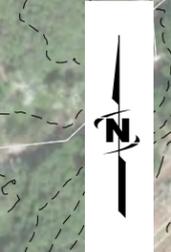

JUB
 J-U-B ENGINEERS, INC.
 240 W. Center St.
 Suite 200
 Orem, UT 84057
 Phone: 801.226.0393
 Fax: 801.226.0394
 www.jub.com

PRELIMINARY PLANS
NOT FOR CONSTRUCTION

REUSE OF DRAWINGS
 THIS DOCUMENT AND THE IDEAS AND DESIGNS INCORPORATED HEREIN ARE THE PROPERTY OF JUB ENGINEERS, INC. AND ARE NOT TO BE USED IN WHOLE OR PART FOR ANY OTHER PROJECT WITHOUT THE EXPRESS WRITTEN AUTHORIZATION OF JUB ENGINEERS, INC.

NO.	REVISION	DESCRIPTION	BY	DATE

PLEASANT GROVE CITY CORPORATION
PROPOSED MULTI-USE TRAIL


SITE PLAN

FILE: 50-15-033_C-107_TRL
 JUB PROJ. #: 50-15-033
 DRAWN BY: JTB
 DESIGN BY: KNC / BRP
 CHECKED BY: CJF
 ONE INCH
 AT FULL SIZE, IF NOT ONE INCH SCALE ACCORDINGLY
 LAST UPDATED: 10/7/2015
 SHEET NUMBER:
C-107

Plot Date: 8/31/2015 Plotted By: Burns
 Date Created: 11/2/15 10:06:11 AM Public Projects: JUB: PLEASANT GROVE CITY CORPORATION VALHALLA MULTI-USE TRAIL PLAN/CD/SHEET 50-15-033 C-107 TRL.DWG

Plot Date: 1/1/2015 11:00:01 AM Plotted By: Burns
 Date Created: 1/2/2015 10:06:11 AM Project: JUB PLEASANT SUBDIVISION VALHALLA MULTI-USE TRAIL PLAN CAD SHEET 50-15-033 C-501 S GATE WOOD

1 **STEP GATE - WOOD**
 SCALE: N.T.S.

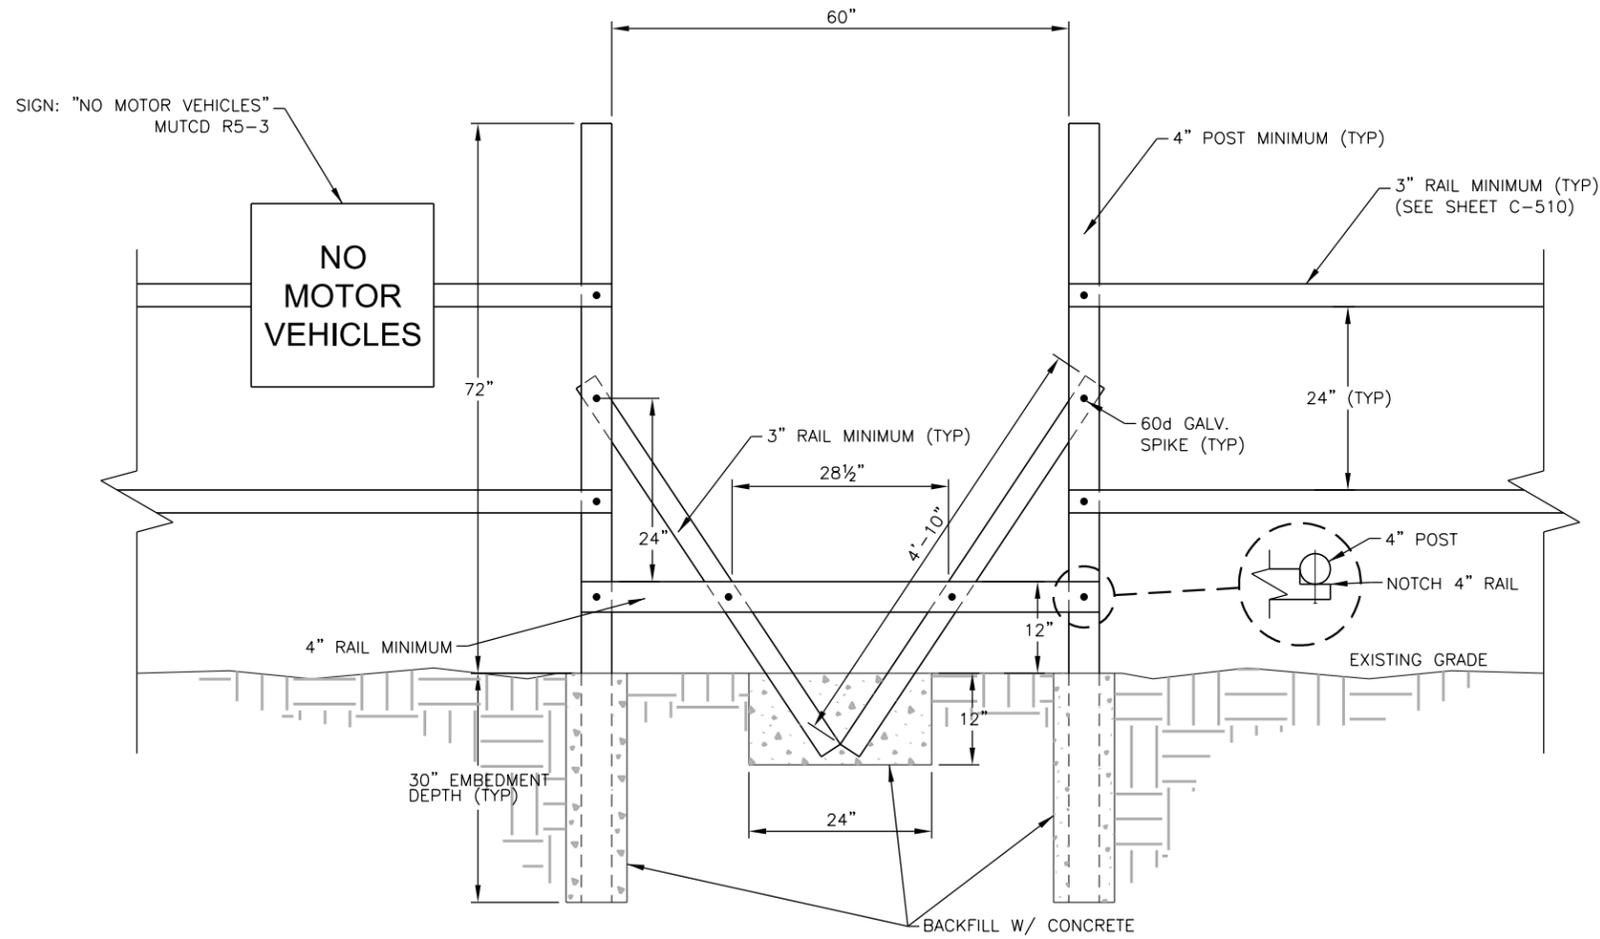

J-U-B ENGINEERS, INC.

J-U-B ENGINEERS, INC.
 240 W. Center St.
 Suite 200
 Orem, UT 84057
 Phone: 801.226.0393
 Fax: 801.226.0394
 www.jub.com

PRELIMINARY PLANS

NOT FOR CONSTRUCTION

REUSE OF DRAWINGS
 THIS DOCUMENT AND THE IDEAS AND DESIGNS INCORPORATED HEREIN ARE THE PROPERTY OF JUB ENGINEERS, INC. AND IS NOT TO BE USED IN WHOLE OR PART FOR ANY OTHER PROJECT WITHOUT THE EXPRESS WRITTEN AUTHORIZATION OF JUB ENGINEERS, INC.

NO.	REVISION	DESCRIPTION	BY	DATE

PLEASANT GROVE CITY CORPORATION
 PROPOSED MULTI-USE TRAIL


DETAIL

FILE: 50-15-033_C-501_S_GATE.W
 JUB PROJ. #: 50-15-033
 DRAWN BY: JTB
 DESIGN BY: KNC / BRP
 CHECKED BY: CJF
 1" = 10'
 AT FULL SIZE IF NOT ONE INCH SCALE ACCORDINGLY
 LAST UPDATED: 9/24/2015

SHEET NUMBER:
C-501

Plot Date: 1/1/2015 10:01 AM Plotted By: Burns
 Date Created: 12/21/2015 10:06 AM Plotted By: Burns
 PROJECT: JUB ENGINEERS, INC. PROJECT: PLEASANT GROVE CITY CORPORATION VALHALLA MULTI-USE TRAIL PLAN CAD SHEET 50-15-033 C-502 S GATE M.DSN

1 **STEP GATE - METAL**
 SCALE: N.T.S.

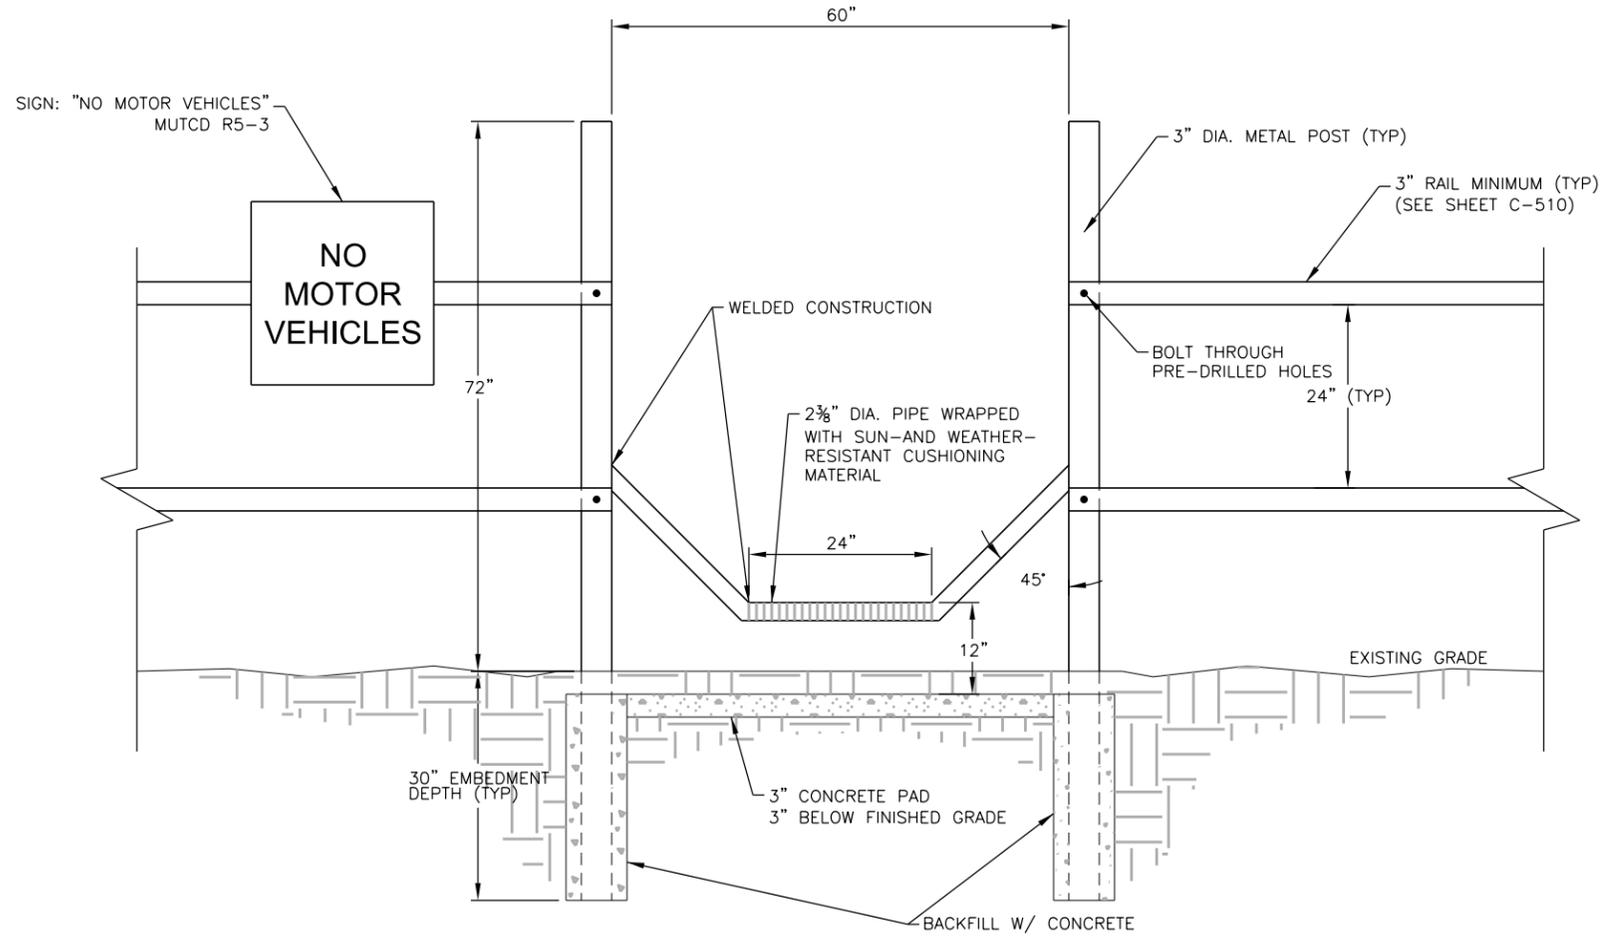

J-U-B ENGINEERS, INC.
 240 W. Center St.
 Suite 200
 Orem, UT 84057
 Phone: 801.226.0393
 Fax: 801.226.0394
 www.jub.com

PRELIMINARY PLANS
NOT FOR CONSTRUCTION

THIS DOCUMENT AND THE IDEAS AND DESIGNS INCORPORATED HEREIN ARE THE PROPERTY OF JUB ENGINEERS, INC. AND IS NOT TO BE USED IN WHOLE OR PART FOR ANY OTHER PROJECT WITHOUT THE EXPRESS WRITTEN AUTHORIZATION OF JUB ENGINEERS, INC.


NO.	REVISION	DESCRIPTION	BY	DATE

PLEASANT GROVE CITY CORPORATION
PROPOSED MULTI-USE TRAIL
DETAIL

FILE: 50-15-033_C-502_S_GATE.M
 JUB PROJ. #: 50-15-033
 DRAWN BY: JTB
 DESIGN BY: KNC / BRP
 CHECKED BY: CJF
 1" = 1' SCALE
 AT FULL SIZE, IF NOT ONE INCH SCALE ACCORDINGLY
 LAST UPDATED: 9/21/2015
SHEET NUMBER:
C-502

Plot Date: 1/1/2015 Plotted By: Burns
 Date Created: 11/2/15 10:06 AM Project: JUB PLEASANT GROVE VALLEY MULTITHUSE TRAIL PLAN CAD SHEET 50-15-033 C-503 A_CNTRL.DGN

1 ACCESS CONTROL
 SCALE: N.T.S.

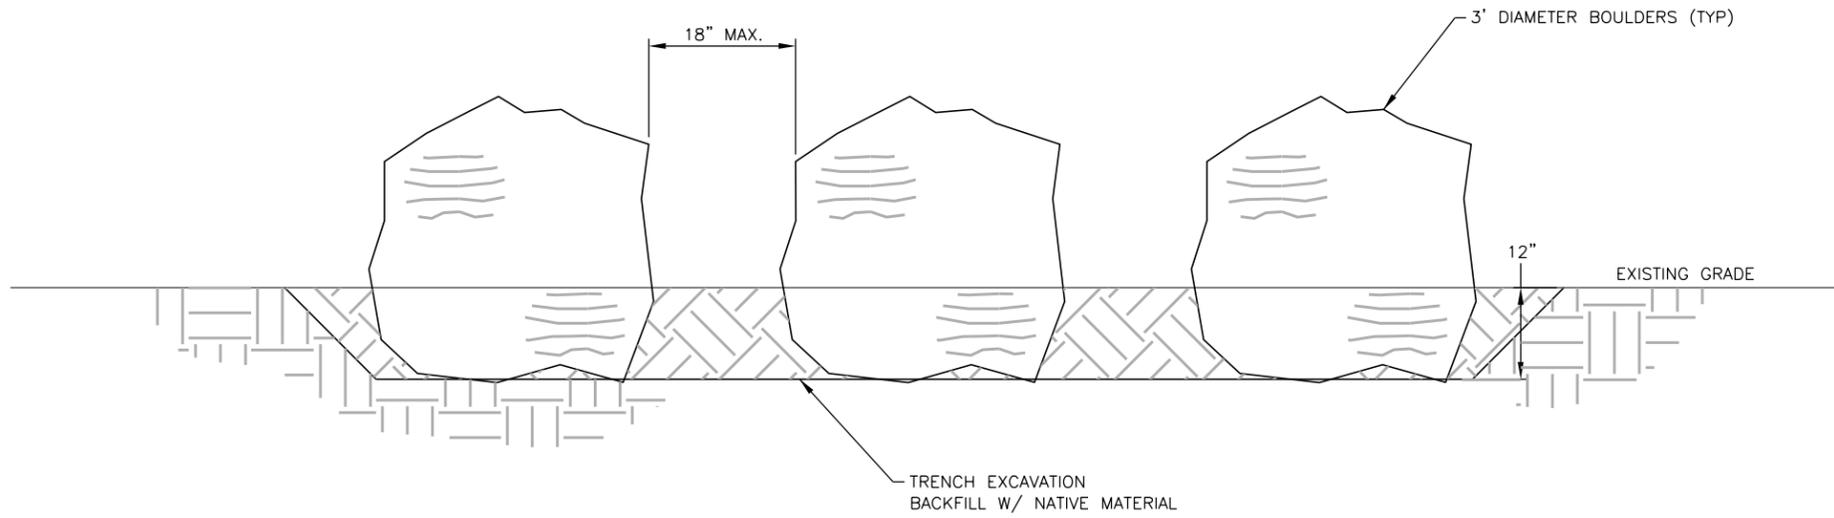

J-U-B ENGINEERS, INC.
 240 W. Center St.
 Suite 200
 Orem, UT 84057
 Phone: 801.226.0393
 Fax: 801.226.0394
 www.jub.com

PRELIMINARY PLANS
NOT FOR CONSTRUCTION

THIS DOCUMENT AND THE IDEAS AND DESIGNS INCORPORATED HEREIN ARE THE PROPERTY OF JUB ENGINEERS, INC. AND IS NOT TO BE USED IN WHOLE OR PART FOR ANY OTHER PROJECT WITHOUT THE EXPRESS WRITTEN AUTHORIZATION OF JUB ENGINEERS, INC.

NO.	REVISION	DESCRIPTION	BY	DATE


PLEASANT GROVE CITY CORPORATION
PROPOSED MULTI-USE TRAIL
DETAIL

FILE: 50-15-033_C-503_A_CNTRL
 JUB PROJ. #: 50-15-033
 DRAWN BY: JTB
 DESIGN BY: KNC / BRP
 CHECKED BY: CJF
 1" = 12" SCALE
 AT FULL SIZE, IF NOT ONE INCH SCALE ACCORDINGLY
 LAST UPDATED: 9/24/2015
SHEET NUMBER:
C-503


REUSE OF DRAWINGS AND THE IDEAS AND DESIGNS INCORPORATED HEREIN ARE THE PROPERTY OF J-U-B ENGINEERS, INC. AND IS NOT TO BE USED IN WHOLE OR PART FOR ANY OTHER PROJECT WITHOUT THE EXPRESS WRITTEN AUTHORIZATION OF J-U-B ENGINEERS, INC.

NO.	DESCRIPTION	BY	DATE


TYPICAL TRAIL CROSS SECTIONS

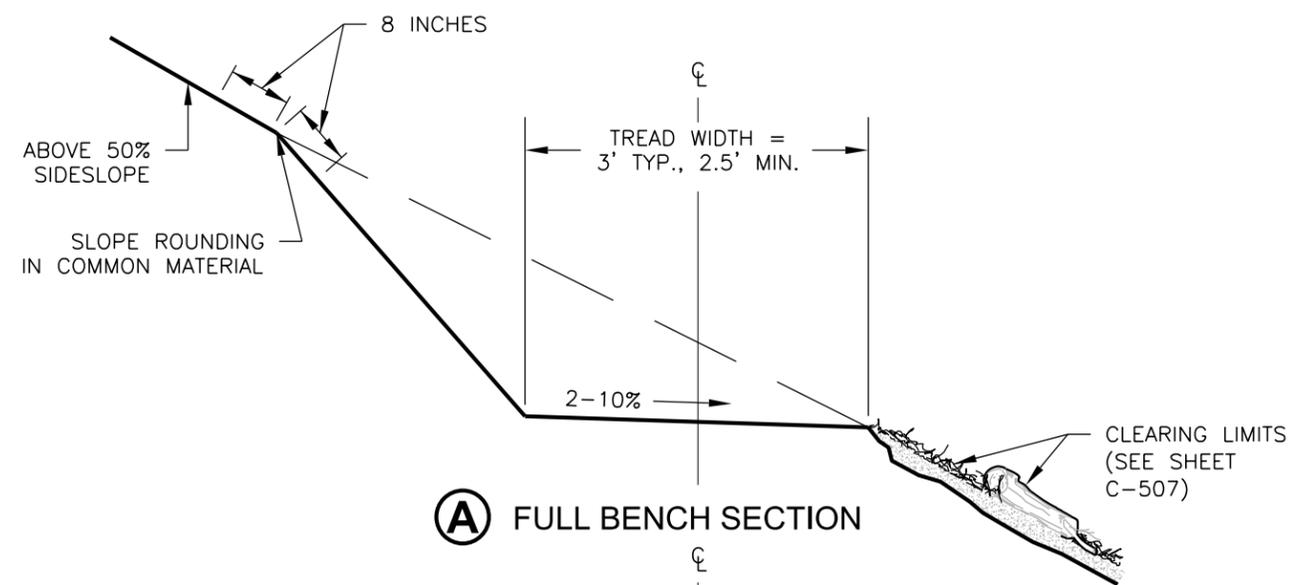

(A) FULL BENCH SECTION

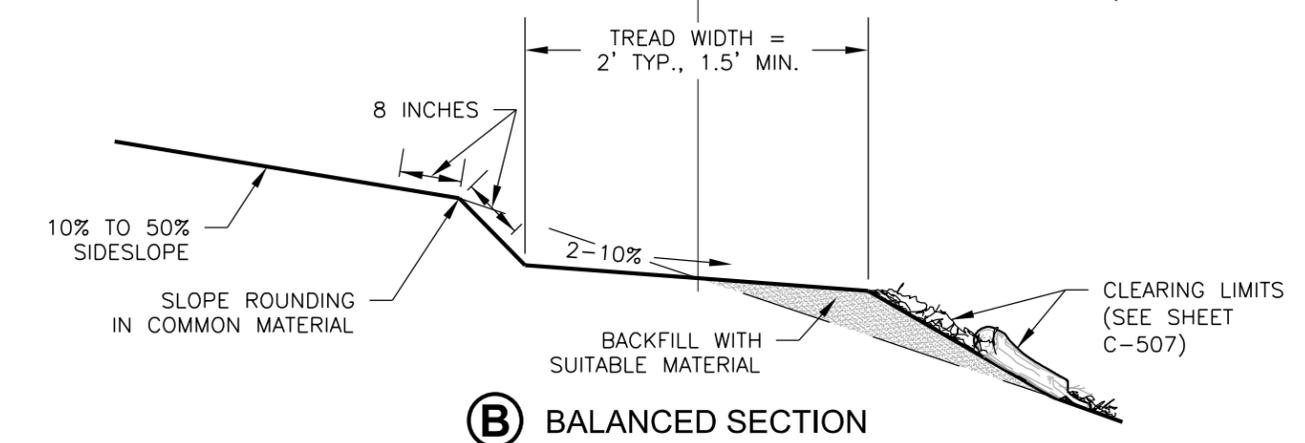

(B) BALANCED SECTION

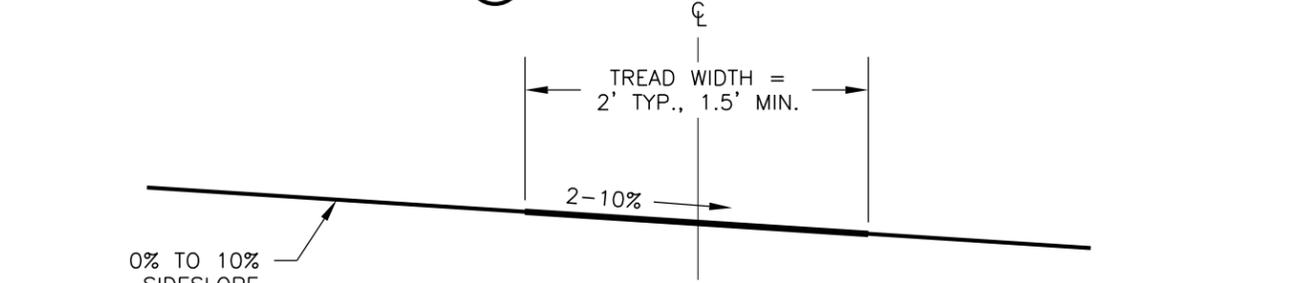

**(C) FLAT SECTION
 TRAILBED AND SLOPE FINISH**

SLOPE FINISH

REMOVE ROOTS THAT PROTRUDE FROM THE BACKSLOPE WITH DIAMETERS GREATER THAN SHOWN IN THE SLOPE AND TRAILBED FINISH TABLE.


TRAILBED FINISH

REMOVE LOOSE ROCK ON THE TRAILBED WITH A DIMENSION GREATER THAN SHOWN IN THE SLOPE AND TRAILBED FINISH TABLE.

REMOVE OR REDUCE EMBEDDED ROCK THAT PROTRUDES MORE THAN THE DIMENSIONS SHOWN IN THE SLOPE AND TRAILBED FINISH TABLE.

NOTES:

1. SLASH CONSISTS OF LOGS, LIMBS, BRUSH, AND ROCKS PLACED RANDOMLY IN A WAY TO CATCH SEDIMENT MOVEMENT.
2. LIMB ALL TREES AND SHRUBS AND TAMP SLASH INTO GROUND SO THAT 80% OF SLASH IS IN CONTACT WITH THE GROUND.
3. PROVIDE WARNING SIGN FOR HORSE RIDERS IF GRADE EXCEEDS 12%.
4. TRAIL GRADE SHOULD NOT EXCEED 1/2 THE SIDESLOPE. (EX. SIDESLOPE = 20%, TRAIL GRADE ≤ 10%)

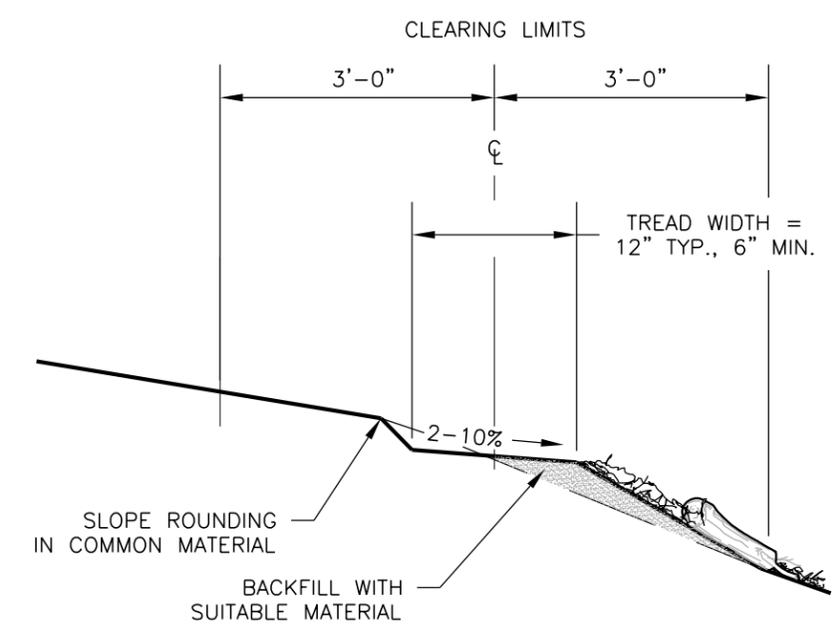

BALANCED SECTION


NOTES:

1. THE AVERAGE TRAIL GRADE SHOULD GENERALLY BE RESTRICTED TO 10% OR LESS TO MINIMIZE TRAIL EROSION.
2. THE TRAIL GRADE SHOULD NOT BE GREATER THAN 1/2 OF THE SIDE SLOPE OF THE HILL-SIDE. (?THE HALF RULE? IMBA, PG. 63)
3. MEASURES MUST BE TAKEN TO MAINTAIN THE ESTABLISHED DRAINAGE IN AREAS WHERE THE TRAIL IS TO CROSS, OR FOLLOW ALONG, EXISTING DRAINAGE PATHWAYS. CULVERT PIPES SHOULD BE PLACED, IN AREAS WHERE THE GULLYS ARE DEEP AND NARROW, IN LINE WITH THE ESTABLISHED FLOW DIRECTION. ROCK ARMORING SHALL BE UTILIZED IN AREAS WHERE HEAVY SHEET FLOW AND BANK EROSION ARE EVIDENT.
4. UNOFFICIAL TRAILS ADJACENT TO PLANNED TRAILS, THAT HAVE BEEN ESTABLISHED THROUGH REPETITIVE USE BUT ARE NOT INTENDED TO BE MAINTAINED, SHALL BE DISGUISED SO THAT THEY DO NOT ATTRACT CONTINUED USAGE.
5. REFERENCE ?TRAIL SOLUTIONS, IMBA?S GUIDE TO BUILDING SWEET SINGLE TRACK? (2004) FOR ADDITIONAL GUIDANCE IN CONSTRUCTING SINGLE TRACK/SHARED USE TRAILS.


File Date: 1/1/2011 Plotted By: jburns
 Date Created: 12/21/2015 10:06:11 AM PROJECT: SUB: PLEASANT GROVE VALLEY MULTI-USE TRAIL PLAN: CAD SHEET: 50-15-033_C-504_X_SCTN.DGN

REUSE OF DRAWINGS: THIS DOCUMENT AND THE IDEAS AND DESIGNS INCORPORATED HEREIN ARE THE PROPERTY OF J-U-B ENGINEERS, INC. AND IS NOT TO BE USED IN WHOLE OR PART FOR ANY OTHER PROJECT WITHOUT THE EXPRESS WRITTEN AUTHORIZATION OF J-U-B ENGINEERS, INC.


NO.	REVISION	DESCRIPTION	BY	DATE

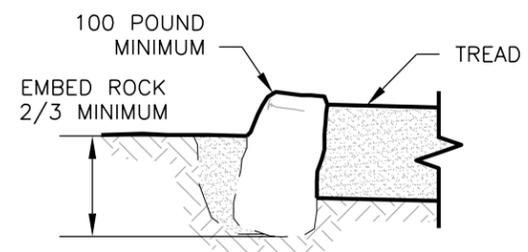


R1 TYPICAL ROCK RETAINER

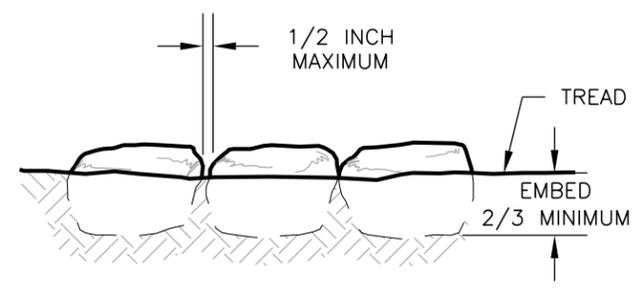


SIDE VIEW
 TYPICAL ROCK SPACING

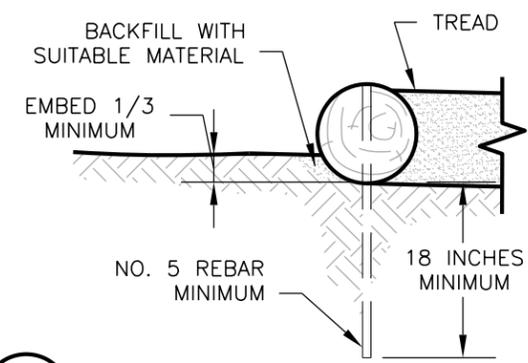


R2a TYPICAL LOG RETAINER

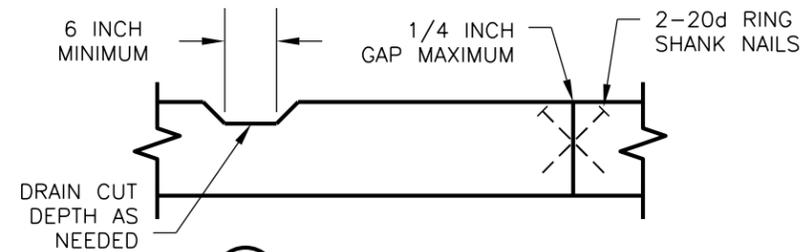


L1 TYPICAL BUTT JOINT

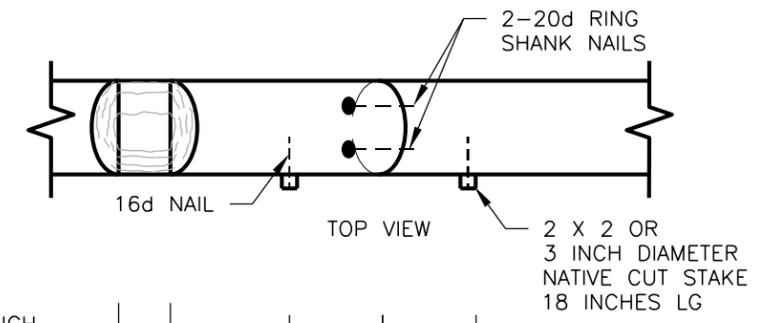


TOP VIEW

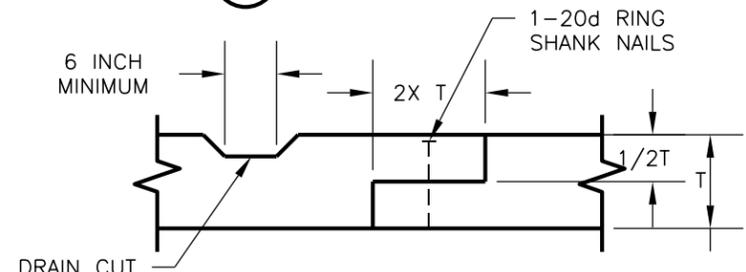

L2 TYPICAL LAP JOINT
 T = THICKNESS OF RETAINER

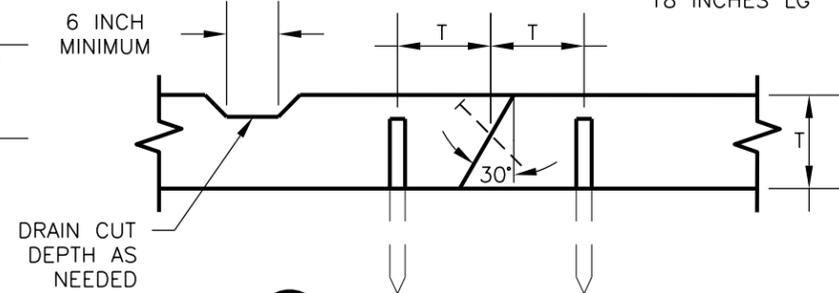

L3 TYPICAL SCARF JOINT
 T = THICKNESS OF RETAINER

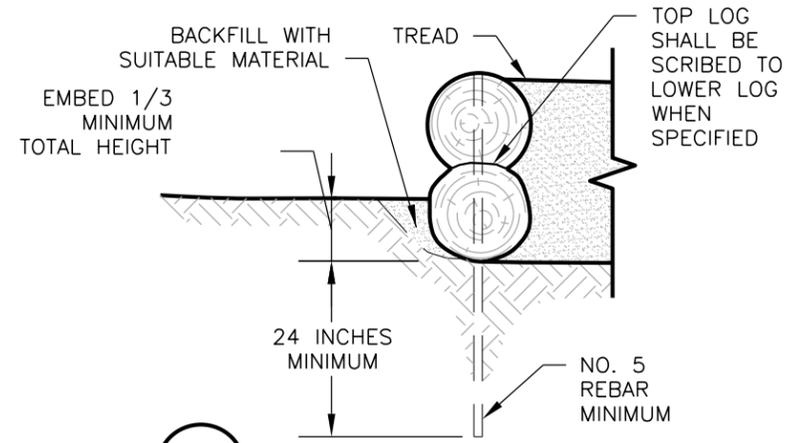


R2c TYPICAL STACKED LOG RETAINER


- NOTES:
1. PRE-DRILL HOLES FOR REBAR TO PREVENT SPLITTING OF LOGS OR SAWN TIMBERS. RECESS END OF REBAR 1/2 INCH BELOW TOP OF TIMBER.
 2. PLACE REBAR, ANCHOR BOLT OR STAKE 6 INCHES FROM EACH END OF TIMBER WITH MAXIMUM SPACING OF 36 INCHES. FOR STACKED RETAINERS STAGGER JOINTS 24 INCHES MINIMUM.
 3. COMPACT BACKFILL IN 6 INCH LIFTS UNTIL NO VISUAL DISPLACEMENT.
 4. ALL FIELD DRILLED HOLES AND CUTS SHALL BE FIELD TREATED.
 5. REMOVE AND DISPOSE OF DUFF AND TOP ORGANIC LAYERS DOWN TO MINERAL SOIL.

REUSE OF DRAWINGS
 THIS DOCUMENT AND THE IDEAS AND DESIGNS INCORPORATED HEREIN ARE THE PROPERTY OF J-U-B ENGINEERS, INC. AND IS NOT TO BE USED IN WHOLE OR PART FOR ANY OTHER PROJECT WITHOUT THE EXPRESS WRITTEN AUTHORIZATION OF J-U-B ENGINEERS, INC.


NO.	REVISION	DESCRIPTION	BY	DATE

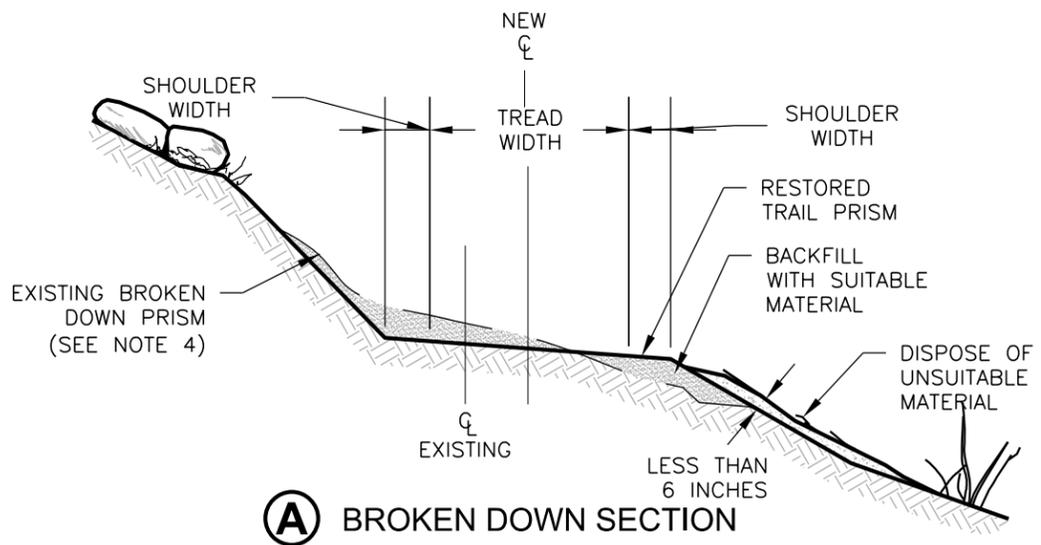


(A) BROKEN DOWN SECTION

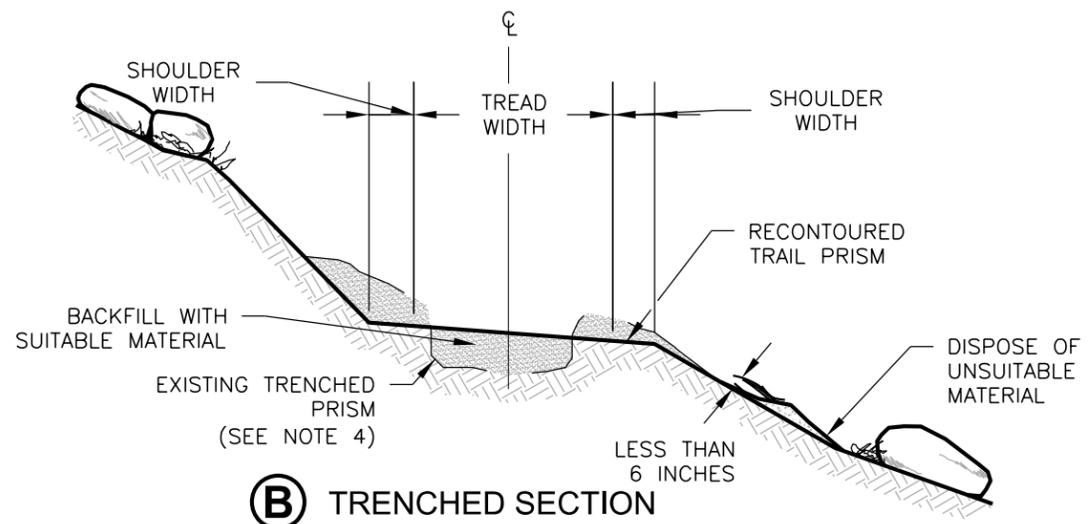

(B) TRENCHED SECTION

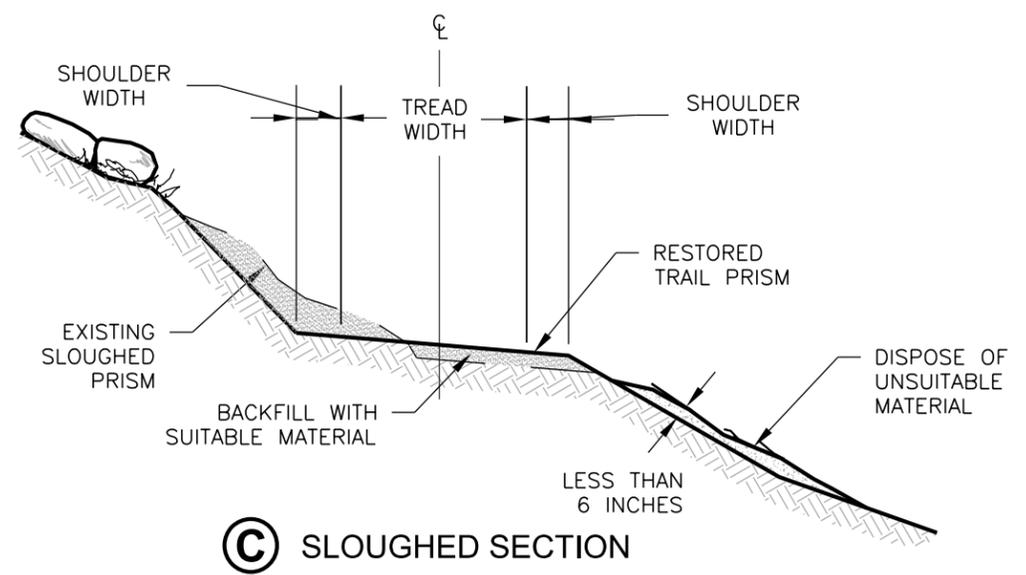

(C) SLOUGHED SECTION

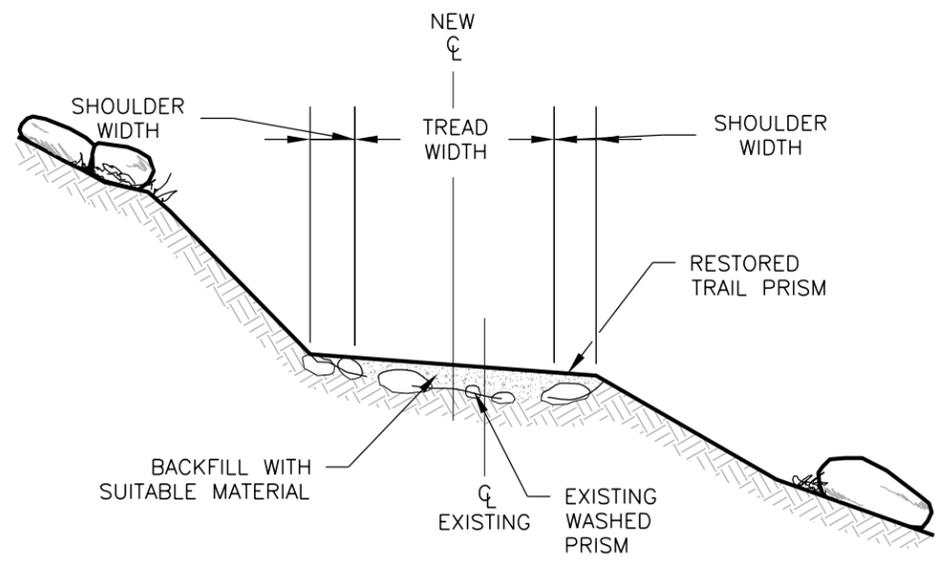

(D) WASHED SECTION

- NOTES:
1. RE-ESTABLISH ORIGINAL DRAINAGE STRUCTURES TO MATCH NEW TREAD SURFACE.
 2. INSTALL CHECK DAMS, DRAINAGE DIPS OR OTHER DRAINAGE STRUCTURES WHEN SPECIFIED.
 3. DRAINAGE DIPS WILL BE STAKED IN THE FIELD WHEN REQUIRED.
 4. USE ONLY SUITABLE MATERIAL TO CONSTRUCT RESTORED TRAIL PRISMS. DISPOSE OF UNSUITABLE MATERIAL AS SHOWN ON PLANS.

Plot Date: 1/1/2015 Plotted By: Burns Date Created: 12/21/2015 C:\GEMFILES\PROJECTS\JUB\PLEASANT\50-15-033\VALHALLA\MULTI-USE TRAIL PLAN\CAD\SHEET\50-15-033_C-506_EX_TRL.DGN

REUSE OF DRAWINGS: THIS DOCUMENT AND THE IDEAS AND DESIGNS INCORPORATED HEREIN ARE THE PROPERTY OF J-U-B ENGINEERS, INC. AND IS NOT TO BE USED IN WHOLE OR PART FOR ANY OTHER PROJECT WITHOUT THE EXPRESS WRITTEN AUTHORIZATION OF J-U-B ENGINEERS, INC.

NO.	REVISION	DESCRIPTION	BY	DATE

CLEARING METHOD


CLEARING TYPE	CLEARING METHOD	COMMENTS
C1	NEW CONSTRUCTION	TREES, PRUNING, & BRUSH
C2	CLEARING LIMIT RESTORATION	TREES, PRUNING, LOGS, BRUSH & MAINTENANCE
C3	TRAIL OPENING	LOGGING OUT, LOOSE ROCK & DRAINAGE CLEARING
C4	HAZARD TREE REMOVAL	ALONG TRAIL CORRIDOR
C5	HAZARD TREE REMOVAL	INDIVIDUAL (AS MARKED)
C6	LOOSE ROCK & ROOT REMOVAL	

LEAVE TREES: LEAVE TREES SHOULD BE LIVE, SOUND & UNDAMAGED WITH UNCOMPROMISED ROOT SYSTEMS.

HAZARD TREES: HAZARD TREES ARE TREES THAT ARE STANDING OR LEANING DEAD TREES LARGER THAN 8 INCHES IN DIAMETER AND GREATER THAN 90 FEET IN HEIGHT.

DISPOSAL METHOD

DISPOSAL TYPE	DISPOSAL METHOD	COMMENTS
D1	LOP AND SCATTER OUTSIDE TRAILWAY	
D2	LOP AND SCATTER ON FILL SLOPE	
D3	PILE AND BURN	
D4	CHIP	
D5	HAUL TO DISPOSAL SITE	

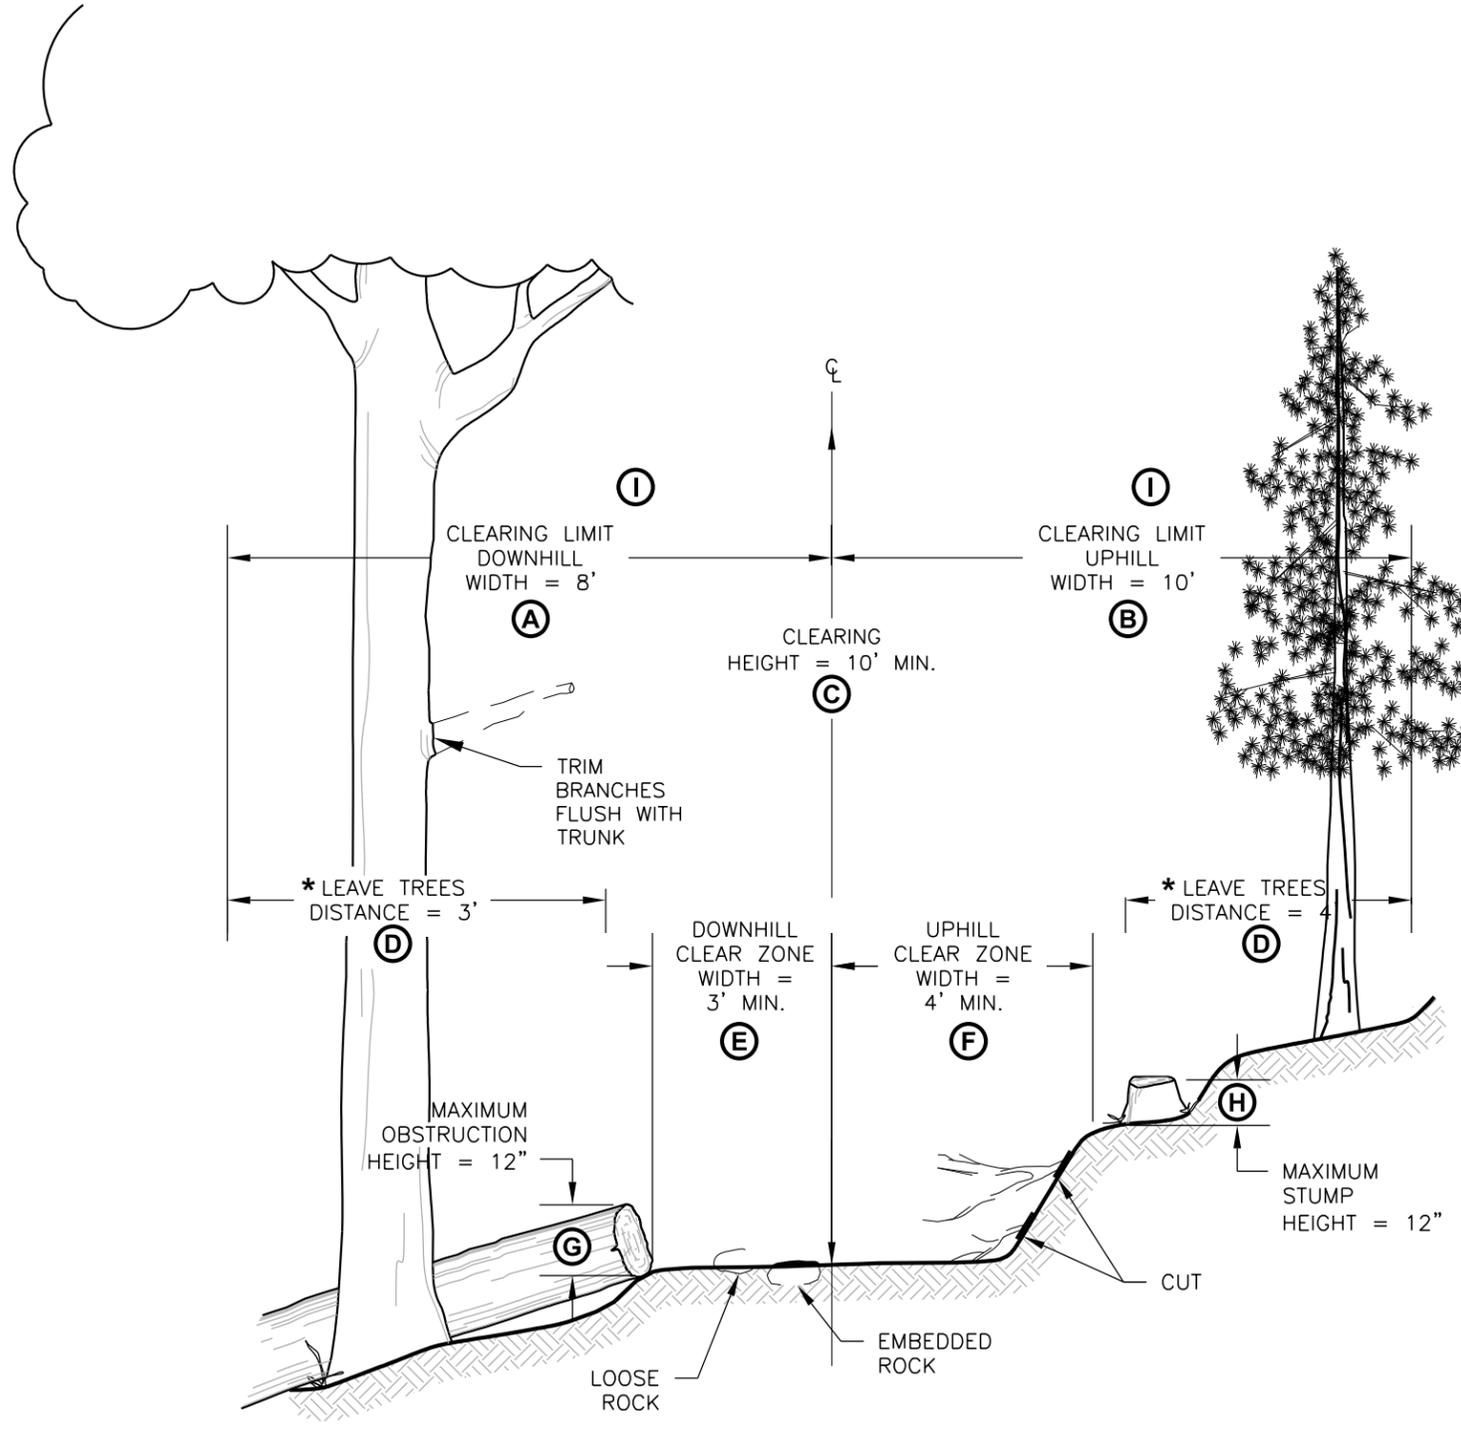

Plot Date: 1/1/2015 Plotted By: Burns
 Date Created: 12/21/15 10:06 AM
 PROJECT: PLEASANT GROVE CITY CORPORATION VALHALLA MULTI-USE TRAIL PLAN/CAO/SHEET 50-15-033 C-507 C_LMTS.DGN


REUSE OF DRAWINGS
 THIS DOCUMENT AND THE IDEAS AND DESIGNS INCORPORATED HEREIN ARE THE PROPERTY OF J-U-B ENGINEERS, INC. AND IS NOT TO BE USED IN WHOLE OR PART FOR ANY OTHER PROJECT WITHOUT THE EXPRESS WRITTEN AUTHORIZATION OF J-U-B ENGINEERS, INC.

NO.	REVISION	DESCRIPTION	BY	DATE

PLEASANT GROVE CITY CORPORATION
 PROPOSED MULTI-USE TRAIL
 DETAIL

FILE: 50-15-033_C-508_C_LMTS
 JUB PROJ. #: 50-15-033
 DRAWN BY: JTB
 DESIGN BY: KNC / BRP
 CHECKED BY: CJF
 1" = 16' SCALE
 AT FULL SIZE, IF NOT ONE INCH SCALE ACCORDINGLY
 LAST UPDATED: 9/21/2015

SHEET NUMBER:
C-508

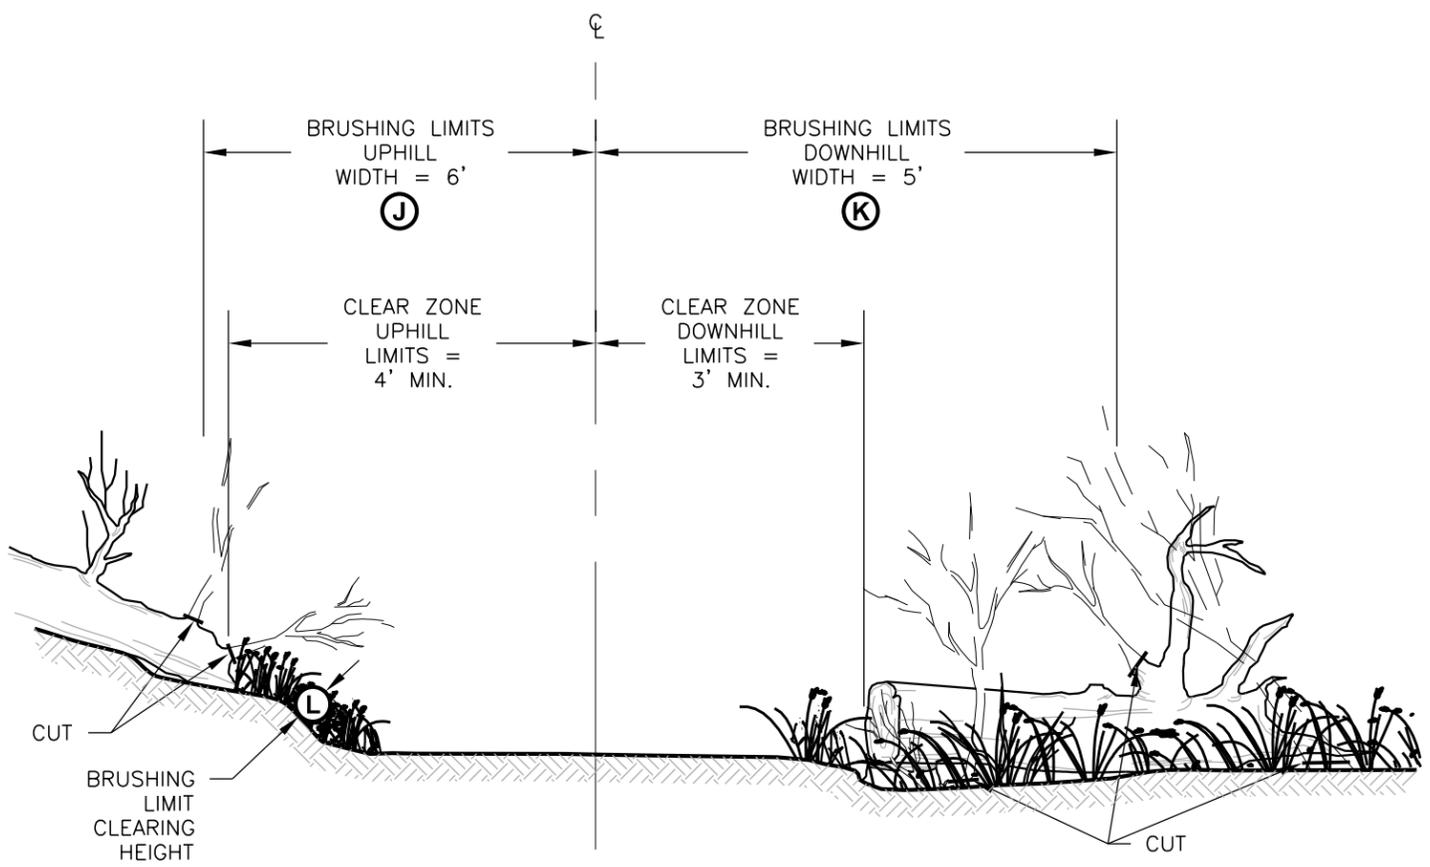

NOTE:
 SEE SHEET C-507 FOR
 CLEAR ZONE LIMITS

CLEARING METHOD

CLEARING TYPE	CLEARING METHOD	COMMENTS
C9	BRUSHING	
C10	MOWING	



DISPOSAL METHOD

DISPOSAL TYPE	DISPOSAL METHOD	COMMENTS
D1	LOP AND SCATTER OUTSIDE TRAILWAY	
D2	LOP AND SCATTER ON FILL SLOPE	
D3	PILE AND BURN	
D4	CHIP	
D5	HAUL TO DISPOSAL SITE	

Plot Date: 1/1/2011 Plotted By: jburns
 Date Created: 2/1/2015 10:06:11 AM Project: JUB PROJECTS \ JUB PROJECTS \ VALHALLA MULTI-USE TRAIL PLAN \ CAD SHEET 50-15-033_C-508_C_LMTS.DGN

REUSE OF DRAWINGS: THIS DOCUMENT AND THE IDEAS AND DESIGNS INCORPORATED HEREIN ARE THE PROPERTY OF JUB ENGINEERS, INC. AND ARE NOT TO BE USED IN WHOLE OR PART FOR ANY OTHER PROJECT WITHOUT THE EXPRESS WRITTEN AUTHORIZATION OF JUB ENGINEERS, INC.



NO.	REVISION	DESCRIPTION	BY	DATE

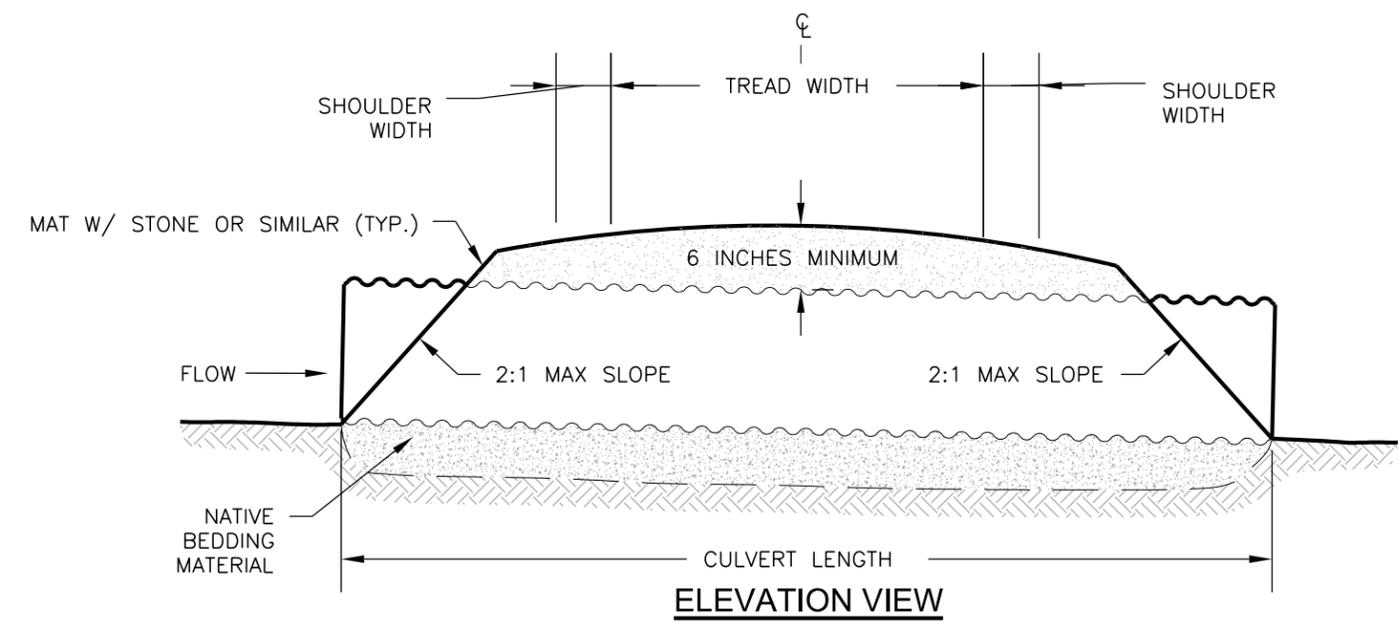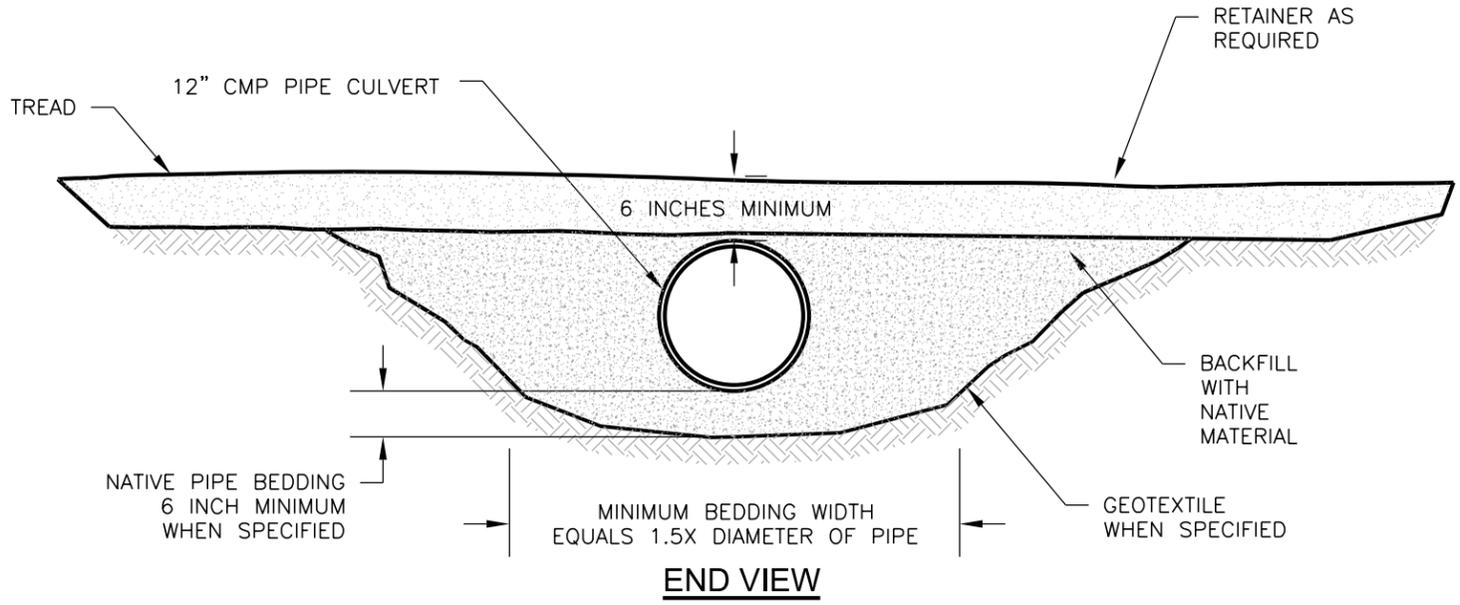

- NOTE:
1. COMPACT BACKFILL IN 6 INCH LIFTS UNTIL NO VISUAL DISPLACEMENT.
 2. NO ROCKS LARGER THAN 1 1/2 INCHES WITHIN 12 INCHES OF PIPE.
 3. CULVERT PIPE IS TO BE PLACED, IN ACCORDANCE WITH THIS DETAIL, IN THE BOTTOM OF ANY EXISTING NATURAL DRAINAGE CHANNELS TO ALLOW FOR CONTINUED DRAINAGE AND TO PREVENT EXCESSIVE SCOURING OF THE TRAIL SURFACE.

Plot Date: 1/1/2015 Plotted By: Burns Date Created: 2/12/15 10:06 AM User: JUB\JTB PROJECT: PLEASANT GROVE CITY CORPORATION VALHALLA MULTI-USE TRAIL PLAN/CAO/SHEET 50-15-033 C-509 CLVRT.DGN

1 TYPICAL CULVERT & DRAINAGE LINES
 SCALE: N.T.S.

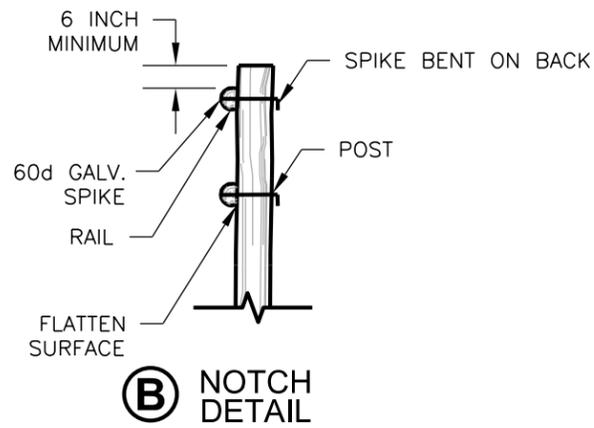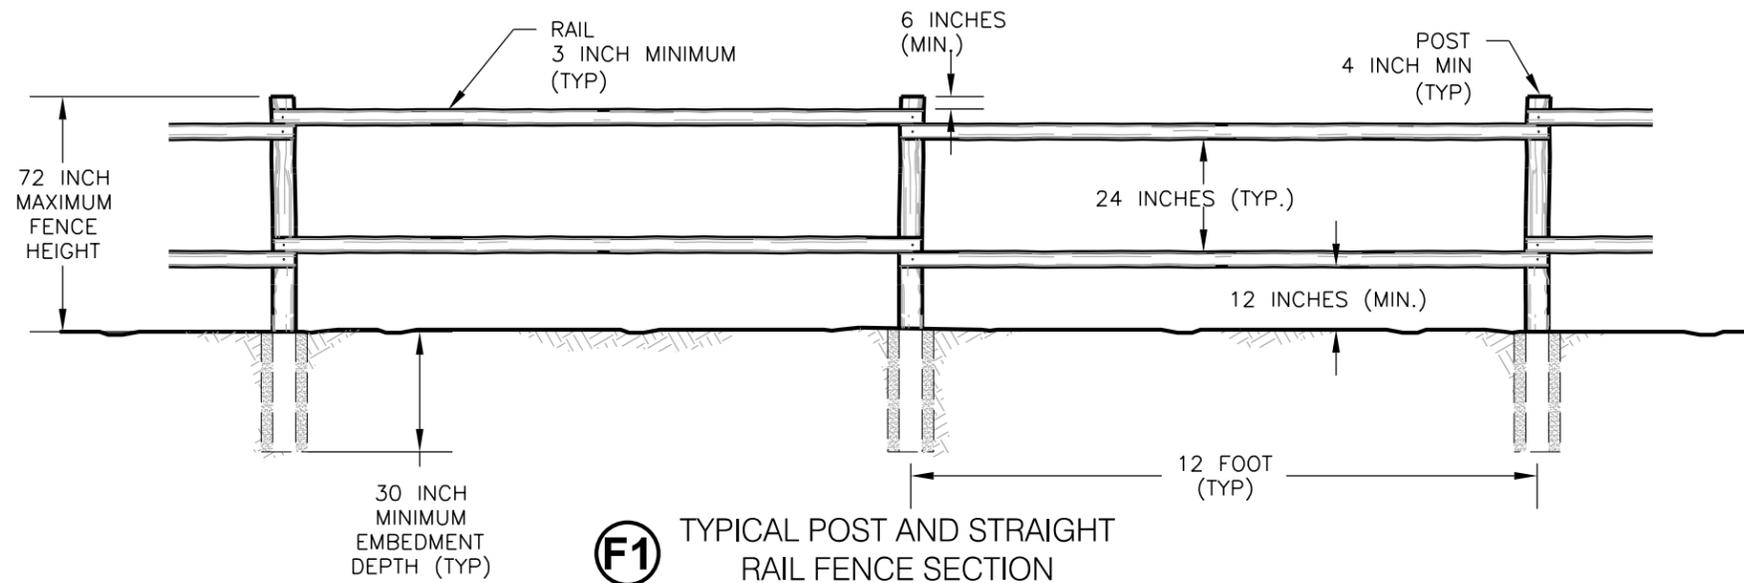

NOTES:

1. REFER TO THE PUBLICATION "FENCES" PREPARED BY THE MISSOULA TECHNOLOGY AND DEVELOPMENT CENTER FOR ADDITIONAL CONSTRUCTION DETAILS AND INSTALLATION PROCEDURES.
2. PRE-DRILL HOLES FOR FASTENERS TO PREVENT SPLITTING OF BRACING OR POSTS.
3. COMPACT AND BACKFILL POST HOLES IN 6 INCH LIFTS UNTIL NO VISUAL DISPLACEMENT.



J-U-B ENGINEERS, INC.
 240 W. Center St.
 Suite 200
 Orem, UT 84057
 Phone: 801.226.0393
 Fax: 801.226.0394
 www.jub.com

PRELIMINARY PLANS
 NOT FOR CONSTRUCTION

REUSE OF DRAWINGS
 THIS DOCUMENT AND THE IDEAS AND DESIGNS INCORPORATED HEREIN ARE THE PROPERTY OF JUB ENGINEERS, INC. AND IS NOT TO BE USED IN WHOLE OR PART FOR ANY OTHER PROJECT WITHOUT THE EXPRESS WRITTEN AUTHORIZATION OF JUB ENGINEERS, INC.

NO.	DESCRIPTION	BY	DATE

PLEASANT GROVE CITY CORPORATION
 PROPOSED MULTI-USE TRAIL
 DETAIL


FILE: 50-15-033_C-510_FENCE
 JUB PROJ. #: 50-15-033
 DRAWN BY: JTB
 DESIGN BY: KNC / BRP
 CHECKED BY: CJF
 1" = 12'
 AT FULL SIZE IF NOT ONE INCH SCALE ACCORDINGLY
 LAST UPDATED: 9/24/2015

SHEET NUMBER:
C-510

Plot Date: 11/10/21 Plotted By: Burns Date Created: 2/2/2015 10:06:11 AM PROJECT: JUB PLEASANT GROVE VALLEY MULTI-USE TRAIL PLAN/CAO/SHEET 50-15-033 C-510 FENCE.DGN

ROUTE MARKER INFORMATION ORDER

NO.	DESCRIPTION
①	TRAIL IDENTIFICATION
②	ARROW
③	SPECIAL TRAIL DESIGNATION
④	BLAZE(R)
⑤	OTHER

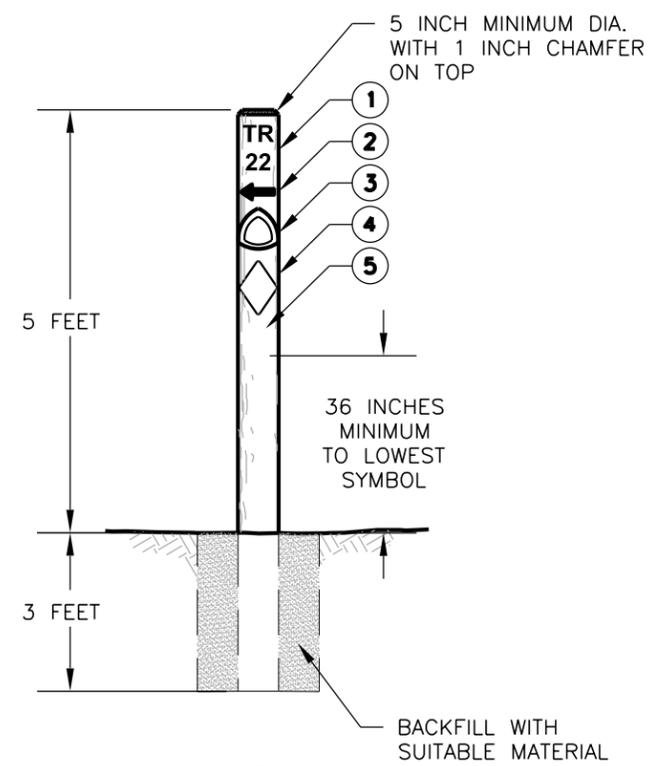


(M)

ROUTE MARKER INFORMATION

ROUTE MARKER LOCATION ON TRAIL

L	LEFT SIDE
R	RIGHT SIDE
BOTH	BOTH SIDES

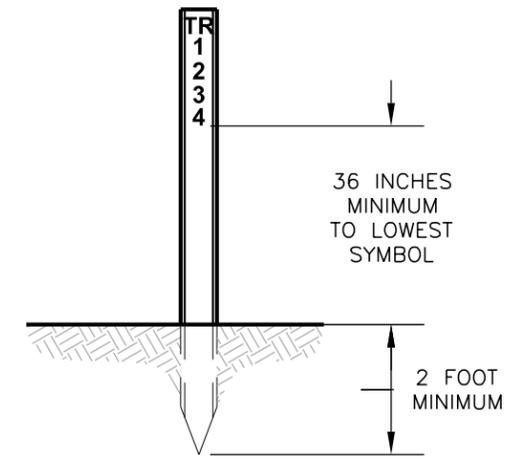

(N)

ROUTE MARKER ON FLEXIBLE POST

INFORMATION LOCATION ON SUPPORT

FR	FRONT SIDE
BA	BACK SIDE
BOTH	BOTH SIDES
OTHER	

SUPPORT TYPE

TR	TREE
WP	WOOD POST
SP	STEEL POST
FP	FLEXIBLE POST

NOTES:

- REFER TO "EM-7100-15 SIGN AND POSTER GUIDELINES, FOR THE FOREST SERVICE" FOR SIGN SPECIFICATIONS, MATERIALS, AND PLACEMENT.
- CUT BLAZE NO DEEPER THAN NECESSARY FOR CLEAR VISIBILITY. CUT ON BOTH SIDES, VISIBLE FROM BOTH DIRECTIONS.
- REFER TO EM 7100-15 FOR BLAZER COLOR.

PRELIMINARY PLANS

NOT FOR CONSTRUCTION

REUSE OF DRAWINGS
 THIS DOCUMENT AND THE IDEAS AND DESIGNS INCORPORATED HEREIN ARE THE PROPERTY OF JUB ENGINEERS, INC. AND ARE NOT TO BE REPRODUCED, COPIED, OR PART FOR ANY OTHER PROJECT WITHOUT THE EXPRESS WRITTEN AUTHORIZATION OF JUB ENGINEERS, INC.


NO.	REVISION	DESCRIPTION	BY	DATE

PLEASANT GROVE CITY CORPORATION
 PROPOSED MULTI-USE TRAIL

DETAIL

FILE: 50-15-033_C-511_R_MKRRS
 JUB PROJ. #: 50-15-033
 DRAWN BY: JTB
 DESIGN BY: KNC / BRP
 CHECKED BY: CJF
 AT FULL SIZE, IF NOT ONE INCH SCALE ACCORDINGLY
 LAST UPDATED: 9/24/2015

SHEET NUMBER:
C-511

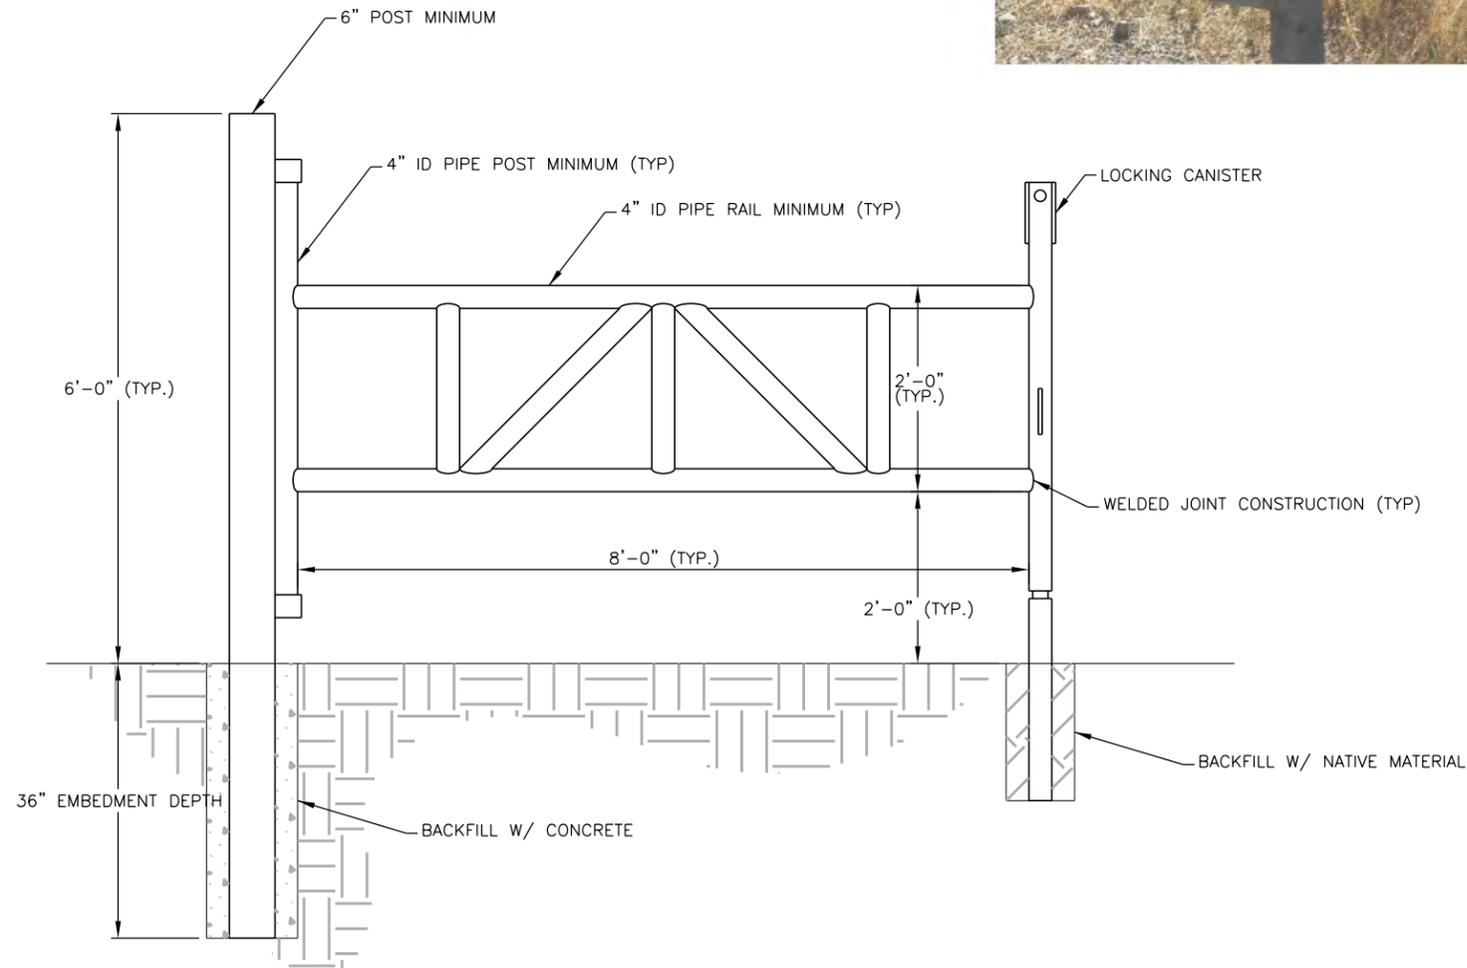

Plot Date: 1/1/2015 Plotted By: Burns
 Date Created: 2/2/2015 10:06:11 AM Project: JUB PLASANT 50-15-033 VALHALLA MULTI-USE TRAIL PLAN/CAO/SHEET 50-15-033_C-512_GATE.DGN

1 ACCESS CONTROL - MOTOR VEHICLE GATE
 SCALE: N.T.S.



J-U-B ENGINEERS, INC.
 240 W. Center St.
 Suite 200
 Orem, UT 84057
 Phone: 801.226.0393
 Fax: 801.226.0394
 www.jub.com

PRELIMINARY PLANS
NOT FOR CONSTRUCTION

THIS DOCUMENT AND THE IDEAS AND DESIGNS INCORPORATED HEREIN ARE THE PROPERTY OF JUB ENGINEERS, INC. AND IS NOT TO BE USED IN WHOLE OR PART FOR ANY OTHER PROJECT WITHOUT THE EXPRESS WRITTEN AUTHORIZATION OF JUB ENGINEERS, INC.

NO.	REVISION	DESCRIPTION	BY	DATE

PLEASANT GROVE CITY CORPORATION
PROPOSED MULTI-USE TRAIL

DETAIL


FILE: 50-15-033_C-512_GATE
 JUB PROJ. #: 50-15-033
 DRAWN BY: JTB
 DESIGN BY: KNC / BRP
 CHECKED BY: CJF

ONE INCH
 AT FULL SIZE IF NOT ONE INCH SCALE ACCORDINGLY
 LAST UPDATED: 9/24/2015

SHEET NUMBER:
C-512

REUSE OF DRAWINGS AND THE IDEAS AND DESIGNS INCORPORATED HEREIN ARE THE PROPERTY OF J-U-B ENGINEERS, INC. AND IS NOT TO BE USED IN WHOLE OR PART FOR ANY OTHER PROJECT WITHOUT THE EXPRESS WRITTEN AUTHORIZATION OF J-U-B ENGINEERS, INC.

NO.	DESCRIPTION	BY	DATE

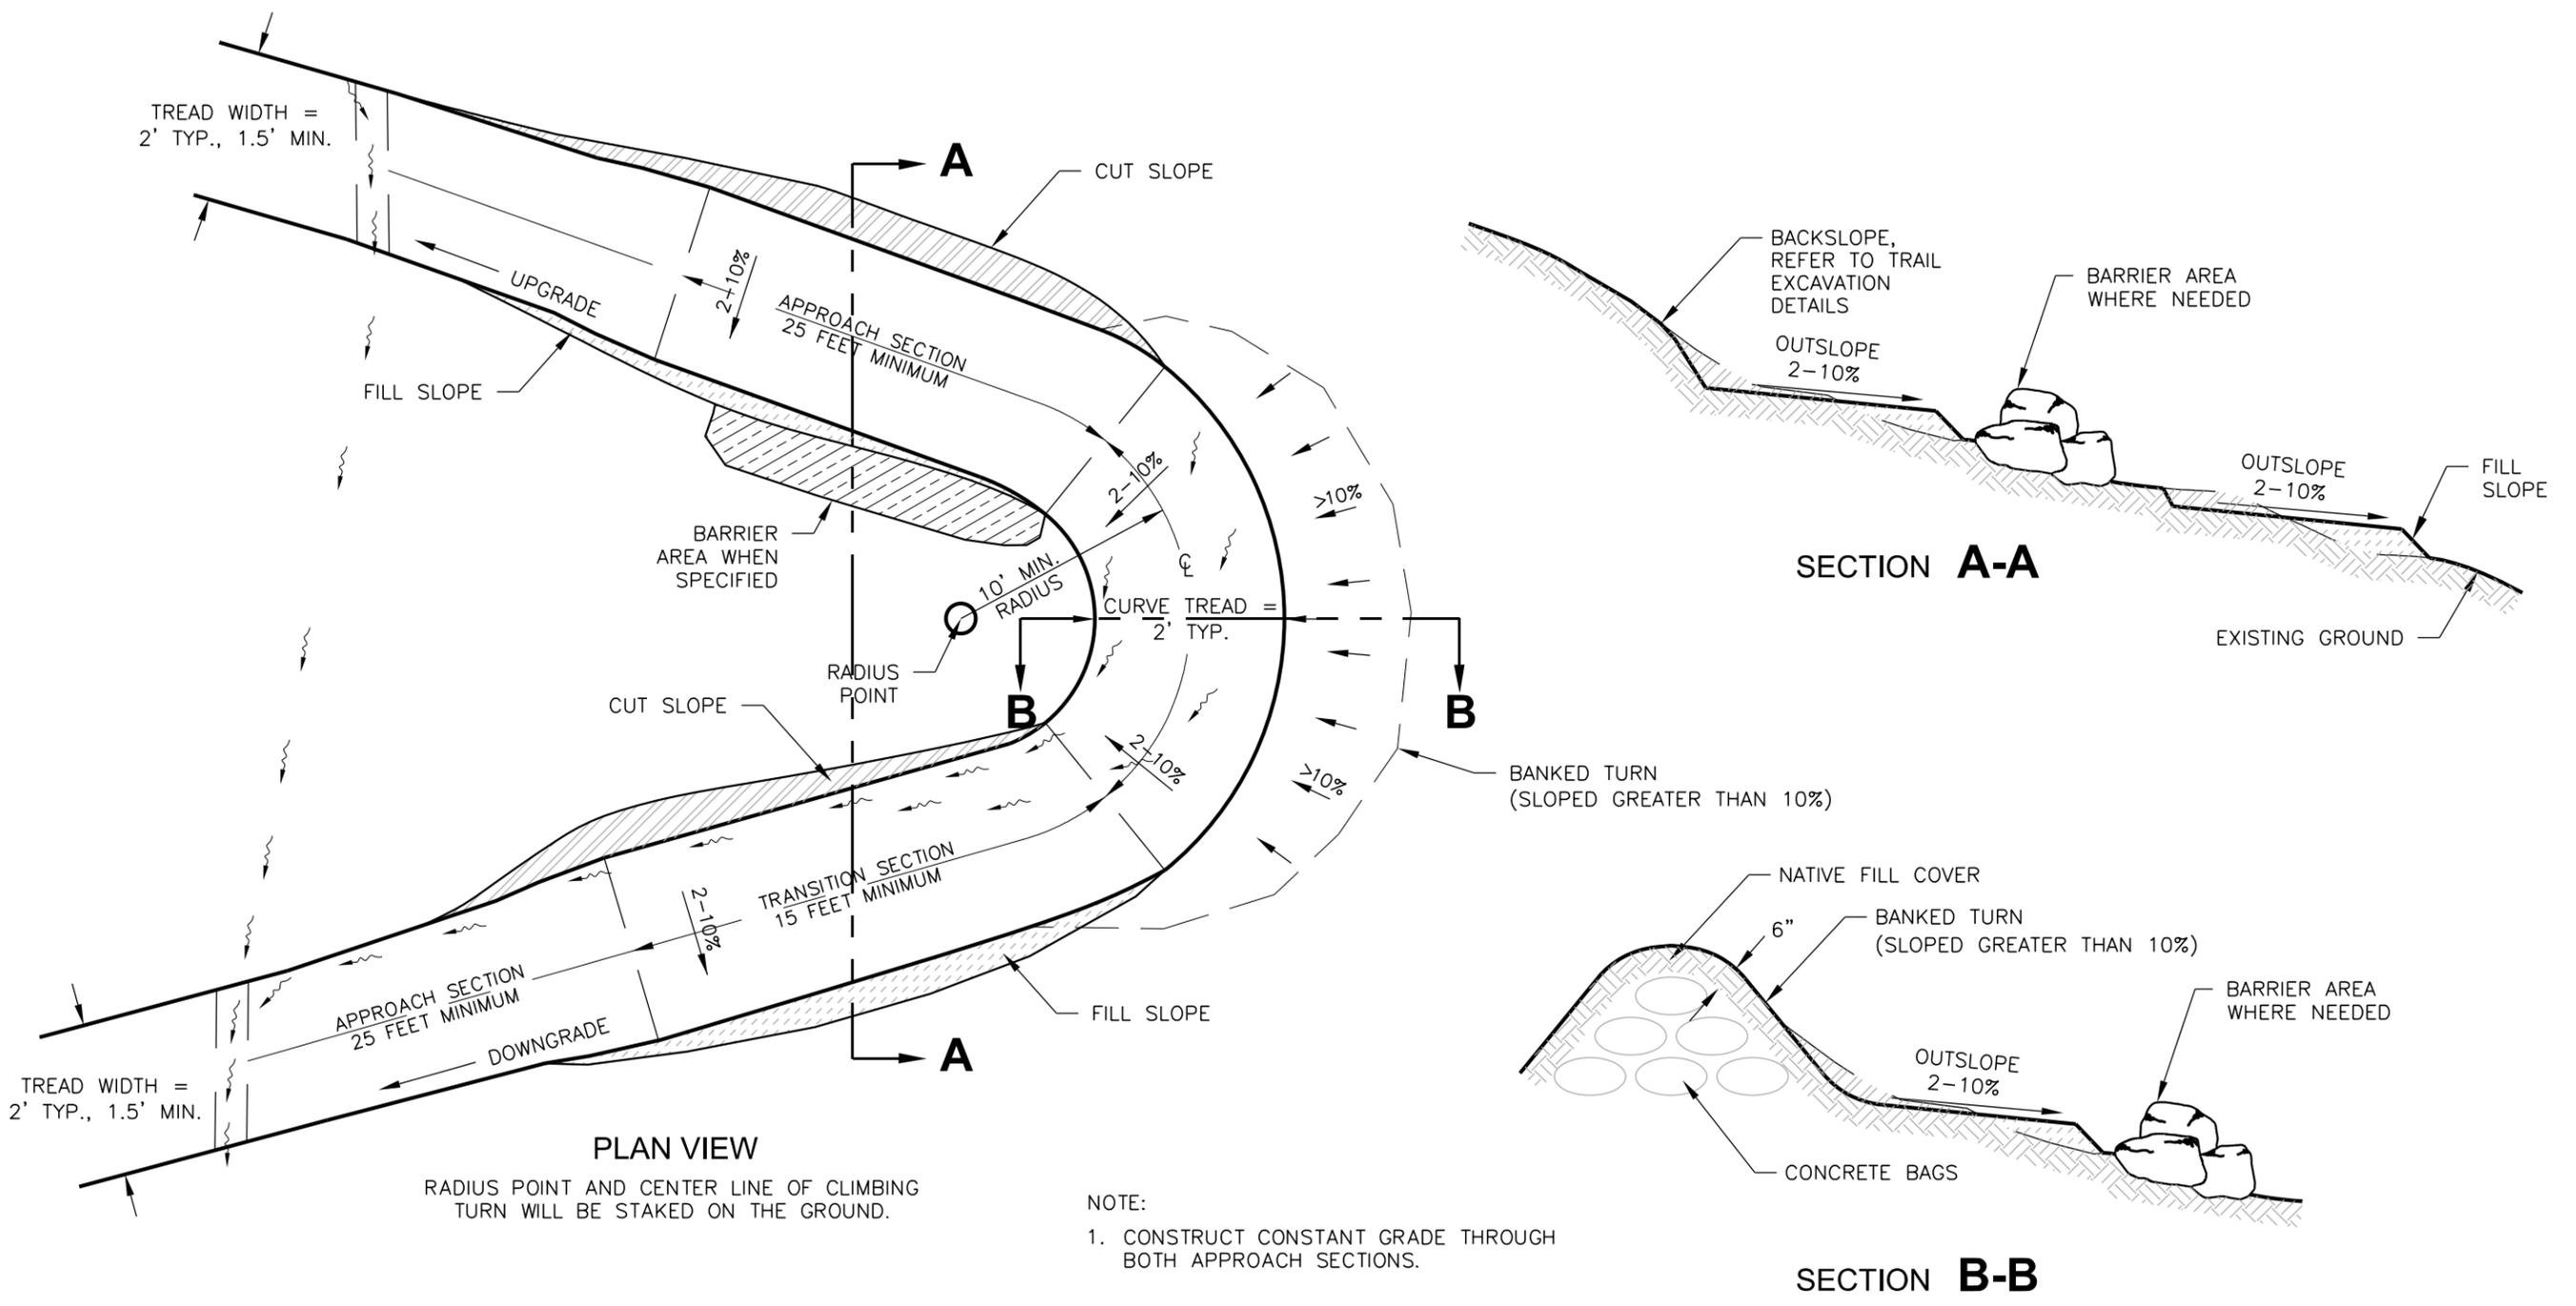

NOTE:
 1. CONSTRUCT CONSTANT GRADE THROUGH BOTH APPROACH SECTIONS.

Plot Date: 1/1/2001 Plotted By: Burns
 Date Created: 2/22/2015 10:06:11 AM Project: JUB PLASANT GROVE CITY CORPORATION MULTI-USE TRAIL PLAN CAD SHEET 50-15-033 C-513 SWITCHBK.DGN

2015

DECEMBER

SUN	MON	TUE	WED	THU	FRI	SAT
29	30	1 City Council Meeting 6:00 p.m.	2 Curbside Recycle Pickup South Route	3	4 	5
6	7 	8 City Council Meeting 6:00 p.m.	9 Curbside Recycle Pickup North Route	10	11	12
13	14	15 City Council Meeting 6:00 p.m.	16 Curbside Recycle Pickup South Route	17 	18	19
20	21 	22 No City Council meeting	23 Curbside Recycle Pickup North Route	24 CHRISTMAS EVE	25 CHRISTMAS DAY City offices are closed 	26
27	28	29 No City Council meeting	30 Curbside Recycle Pickup South Route	31 NEW YEARS EVE	1 	2
3	4	NOTES:				

2016

JANUARY

SUN	MON	TUE	WED	THU	FRI	SAT
27	28 	29	30	31 	1 New Years Day City offices are closed	2
3	4	5 Neighborhood Chair Meeting 5:30 City Council Meeting 6:00 p.m.	6 Curbside Recycle North Route	7	8 	9
10	11 	12 City Council Work Session Meeting 6:00 p.m.	13 Curbside Recycle South Route	14	15	16
17	18 Presidents Day City offices are closed 	19 Neighborhood Chair Meeting 5:30 City Council Meeting 6:00 p.m.	20 Curbside Recycle North Route	21	22	23
24	25	26	27 Curbside Recycle South Route	28 	29	30
31	1	NOTES:				

GL Acct No	Vendor	Vendor Name	Description	Invoice No	PO No	Inv Date	Amount
10-15850	GENERAL FUND - POLICE WARRANT CLEARING						
	6560	PROVO DISTRICT COURT	WARRANT CLEARING	11252015		11/25/2015	100.00
	6560	PROVO DISTRICT COURT	WARRANT CLEARING	11262015		11/26/2015	100.00
	8884	UTAH COUNTY JUSTICE COURT	WARRANT CLEARING	11222015		11/20/2015	275.00
							475.00
10-21220	GENERAL FUND - RETIREMENT CONTRIBUTIONS A/P						
	7866	STANDARD INSURANCE COMPANY	DISABILITY PREMIUM	12102015		12/10/2015	2,722.04
10-24230	GENERAL FUND - DUES POLICE DEPARTMENT						
	1351	CAPITAL ONE COMMERCIAL	PD ASSOC/SUPPLIES	11656		11/09/2015	106.84
	5965	PAM'S FLORAL GARDEN & DESIGN	PD ASSOC./FLOWERS	12082015		12/08/2015	75.00
							181.84
10-24250	GENERAL FUND - DUE PG FIRE DEPT ASSOCIATION						
	239	ALLRED ACE HARDWARE	MULT DEPT/DEPARTMENT SUPPLIES	12102015		12/10/2015	72.92
	1352	CAPITAL ONE COMMERCIAL	FIRE ASSOC/SUPPLIES	40064		10/31/2015	298.11
	5033	MACEYS	FIRE/ASSOCIATION EXPENSE	119575		12/05/2015	43.52
	5033	MACEYS	FIRE ASSOC/SUPPLIES	119608		11/28/2015	57.40
	5033	MACEYS	FIRE/ASSOCIATION EXPENSE	119634		12/05/2015	58.41
							530.36
10-24260	GENERAL FUND - AMER. FAMILY LIFE PAYABLE						
	9288	WASHINGTON NATIONAL INS CO.	INSURANCE PREMIUM	12102015		12/10/2015	653.75
10-24300	GENERAL FUND - COURT CHARGES CLEARING-35%						
	9003	UTAH STATE TREASURER	COURT/STATE MONIES	12102015		12/10/2015	4,479.91
10-24302	GENERAL FUND - COURT SECURITY SURCHARGE-STATE						
	9003	UTAH STATE TREASURER	COURT/STATE MONIES	12102015		12/10/2015	8,989.96
10-24305	GENERAL FUND - COURT CHARGES CLEARING-85%						
	9003	UTAH STATE TREASURER	COURT/STATE MONIES	12102015		12/10/2015	6,678.59
10-41-330	GENERAL FUND - GENERAL GOVERNMENT - PROFESSIONAL SERVICES						
	3002	FORBES, TERI	TRANSCRIPTION SERVICES	11302015		11/30/2015	1,050.00
Total GENERAL GOVERNMENT							1,050.00
10-42-280	GENERAL FUND - JUDICIAL - TELEPHONE EXPENSE						
	5950	PAETEC	MULTI DEPT/PHONE EXPENSE	58988764		12/08/2015	52.34
	5951	PAETEC	MULTI DEPT/PHONE SERVICE	58973245		12/01/2015	47.40
							99.74
10-42-285	GENERAL FUND - JUDICIAL - CELLULAR PHONE EXPENSE						
	625	AT&T MOBILITY	JUDICIAL/CELL PHONE EXPENSE	11272015		11/28/2015	54.25
10-42-310	GENERAL FUND - JUDICIAL - LEGAL SERVICES						
	3996	HOWARD, LEWIS & PETERSEN, PC	JUDICIAL/LEGAL SERVICES	312-11302015		11/30/2015	187.50
	3996	HOWARD, LEWIS & PETERSEN, PC	JUDICIAL/LEGAL SERVICES	771-11302015		11/30/2015	82.50
	3996	HOWARD, LEWIS & PETERSEN, PC	JUDICIAL/LEGAL SERVICES	772-11302015		11/30/2015	7.50
	3996	HOWARD, LEWIS & PETERSEN, PC	JUDICIAL/LEGAL SERVICES	251-11302015		11/30/2015	97.50
	3996	HOWARD, LEWIS & PETERSEN, PC	JUDICIAL/LEGAL SERVICES	902-11302015		11/30/2015	154.00
	3996	HOWARD, LEWIS & PETERSEN, PC	JUDICIAL/LEGAL SERVICES	231-11302015		11/30/2015	75.00
	3996	HOWARD, LEWIS & PETERSEN, PC	JUDICIAL/LEGAL SERVICES	691-11302015		11/30/2015	56.50
	3996	HOWARD, LEWIS & PETERSEN, PC	JUDICIAL/LEGAL SERVICES	951-11302015		11/30/2015	7.50
	3996	HOWARD, LEWIS & PETERSEN, PC	JUDICIAL/LEGAL SERVICES	011-11302015		11/30/2015	30.00
	3996	HOWARD, LEWIS & PETERSEN, PC	JUDICIAL/LEGAL SERVICES	:111-11302015		11/30/2015	97.50
	3996	HOWARD, LEWIS & PETERSEN, PC	JUDICIAL/LEGAL SERVICES	211-11302015		11/30/2015	82.50
	3996	HOWARD, LEWIS & PETERSEN, PC	JUDICIAL/LEGAL SERVICES	221-11302015		11/30/2015	52.50

GL Acct No	Vendor	Vendor Name	Description	Invoice No	PO No	Inv Date	Amount
	3996	HOWARD, LEWIS & PETERSEN, PC	JUDICIAL/LEGAL SERVICES	311-11302015		11/30/2015	90.00
	3996	HOWARD, LEWIS & PETERSEN, PC	JUDICIAL/LEGAL SERVICES	601-11302015		11/30/2015	15.00
	3996	HOWARD, LEWIS & PETERSEN, PC	JUDICIAL/LEGAL SERVICES	181-11302015		11/30/2015	116.50
	3996	HOWARD, LEWIS & PETERSEN, PC	JUDICIAL/LEGAL SERVICES	221-11302015		11/30/2015	505.00
	4376	JOHN H. JACOBS P.C.	JUDICIAL/LEGAL SERVICES	11302015		11/30/2015	5,632.19
	6011	PATTEN, K. SHAWN, LC	JUDICIAL/LEGAL SERVICES	11302015		11/30/2015	2,497.50
	7983	STEVENS & GAILEY	JUDICIAL/LEGAL SERVICES	140919		12/01/2015	66.00
							9,852.69
10-42-330	GENERAL FUND - JUDICIAL - PROFESSIONAL SERVICES						
	222	ALL PRO SECURITY LLC	JUDICIAL/CONSTABLES	2015-741		11/24/2015	422.50
Total JUDICIAL							10,429.18
10-43-210	GENERAL FUND - NON-DEPARTMENTAL - MEMBERSHIPS						
	3417	GOVERNMENT FINANCE OFF. ASSO.	ADM/ANNUALLY MEMBERSHIP FEES	11192015		11/19/2015	250.00
10-43-220	GENERAL FUND - NON-DEPARTMENTAL - PRINTING AND PUBLICATION						
	2233	DAILY HERALD COMMUNICATIONS	PUBLIC HEARING NOTICE	11292015		11/29/2015	1,287.00
	8730	UPPER CASE PRINTING, INK.	NEWSLETTER PRINTING	10129		12/03/2015	552.24
							1,839.24
10-43-330	GENERAL FUND - NON-DEPARTMENTAL - PROFESSIONAL SERVICES						
	5550	NATIONAL BENEFIT SERVICES, LLC	ADM/FSA PLAN ADMIN FEES	518231		11/30/2015	85.00
10-43-340	GENERAL FUND - NON-DEPARTMENTAL - YOUTH COURT EXPENSES						
	5033	MACEYS	YOUTH COURT/CANDY FOR SANTA	26243		12/03/2015	73.87
	5033	MACEYS	YOUTH COURT/CANDY FOR SANTA	26245		11/28/2015	360.52
							286.65
10-43-370	GENERAL FUND - NON-DEPARTMENTAL - EMPLOYEE ASSISTANCE						
	988	BLOMQUIST HALE CONSULTING	MONTHLY FEES	15118		12/01/2015	451.00
10-43-385	GENERAL FUND - NON-DEPARTMENTAL - SPECIAL EVENTS						
	1351	CAPITAL ONE COMMERCIAL	GEN GOV/ASSORTED SUPPLIES	15489		10/26/2015	31.88
10-43-610	GENERAL FUND - NON-DEPARTMENTAL - MISCELLANEOUS EXPENSE						
	8730	UPPER CASE PRINTING, INK.	EXTRA INSERTS	10129		12/03/2015	368.16
10-43-760	GENERAL FUND - NON-DEPARTMENTAL - TECHNOLOGY						
	342	AMERICAN FIBER, INC.	MONTHLY INTERNET BANDWIDTH	8813		12/01/2015	735.00
	1065	BOWEN, TRENT	GEN GOV/WEB PROGRAMMING	11302015		11/30/2015	1,425.00
	7070	ROCK MOUNTAIN TECHNOLOGIES LLC	COMPUTER TECH SUPPORT	206		12/01/2015	5,159.00
							7,319.00
Total NON-DEPARTMENTAL							10,630.93
10-44-285	GENERAL FUND - LEGAL SERVICES - CELLULAR SERVICES						
	625	AT&T MOBILITY	LEGAL/CELL PHONE EXPENSE	11272015		11/28/2015	28.18
10-44-400	GENERAL FUND - LEGAL SERVICES - PROFESSIONAL SERVICES						
	3657	HANSEN WRIGHT EDDY & HAWS, PC	LEGAL SERVICES	32467		11/25/2015	104.65
Total LEGAL SERVICES							132.83
10-46-240	GENERAL FUND - ADMINISTRATIVE SERVICES - OFFICE EXPENSE						

1351	CAPITAL ONE COMMERCIAL	ADM/ASSORTED SUPPLIES	53219	11/15/2015	108.04
1371	CANON SOLUTIONS AMERICAN, INC.	ADM/COPIER MAINTENANCE	4017685979	12/01/2015	36.51
5050	MAILFINANCE	ADM/POSTAGE METER LEASE	N5649521	11/25/2015	288.66
5609	NEOPOST USA INC.	ADM/LATE FEE	53317812LF	11/03/2015	5.00
5610	NEOFUNDS BY NEOPOST	ADM/POSTAGE	11052015	11/05/2015	1,000.00
5730	OFFICE DEPOT, INC.	ADM/OFFICE SUPPLIES	306378798001	11/18/2015	11.98
5730	OFFICE DEPOT, INC.	ADM/KEYBOARD	306667415001	11/18/2015	75.94
6343	PLEASANT GROVE PRINTERS	ADM/CARDS	7209	11/16/2015	34.00
7450	SHRED-IT USA LLC	ADM/SHREDDING SERVICES	9408146341	11/05/2015	82.13
7450	SHRED-IT USA LLC	ADM/SHREDDING SERVICES	9408317900	11/19/2015	60.73
					1,702.99
10-46-280	GENERAL FUND - ADMINISTRATIVE SERVICES - TELEPHONE EXPENSE				
5950	PAETEC	MULTI DEPT/PHONE EXPENSE	58988764	12/08/2015	83.93
5951	PAETEC	MULTI DEPT/PHONE SERVICE	58973245	12/01/2015	.01
5951	PAETEC	MULTI DEPT/PHONE SERVICE	58973245	12/01/2015	94.80
					178.72
10-46-285	GENERAL FUND - ADMINISTRATIVE SERVICES - CELLULAR SERVICES				
625	AT&T MOBILITY	ADM/CELL PHONE EXPENSE	11272015	11/28/2015	85.46
10-46-335	GENERAL FUND - ADMINISTRATIVE SERVICES - DOCUMENT STORAGE				
6806	RECSAFE, LLC	ADM/DEPARTMENTAL SUPPLIES	785	11/25/2015	70.00
10-46-610	GENERAL FUND - ADMINISTRATIVE SERVICES - MISCELLANEOUS EXPENSE				
5033	MACEYS	ADM/BIRTHDAY EXPENSE	119565	11/18/2015	17.99
5033	MACEYS	ADM/BIRTHDAY EXPENSE	119581	12/09/2015	17.99
					35.98
Total ADMINISTRATIVE SERVICES					2,073.15
10-47-250	GENERAL FUND - FACILITIES - VEHICLE				
675	AUTO ZONE STORES, INC.	FACILITIES/VEHICLE EXPENSE	6231298440	11/24/2015	12.99
10-47-480	GENERAL FUND - FACILITIES - DEPARTMENTAL SUPPLIES				
239	ALLRED ACE HARDWARE	MULT DEPT/DEPARTMENT SUPPLIES	12102015	12/10/2015	4.12
1980	CONTRACTORS HEATING/COOLING	BUILDING MAINTENANCE SUPPLIES	101641027001	12/01/2015	1.77
					5.89
10-47-530	GENERAL FUND - FACILITIES - CITY HALL - BLDG MAINTENANCE				
8678	UNIFIRST CORPORATION	RUG CLEANING	11232015	11/23/2015	156.50
10-47-540	GENERAL FUND - FACILITIES - CITY HALL - PD BLDG MAINTENANC				
6850	REPUBLIC SERVICES	MULTI DEPT/GARBAGE COLLECTION	12102015	12/10/2015	353.85
8678	UNIFIRST CORPORATION	RUG CLEANING	11232015	11/23/2015	130.35
					484.20
10-47-560	GENERAL FUND - FACILITIES - PARKS - BUILDING MAINTENANCE				
239	ALLRED ACE HARDWARE	MULT DEPT/DEPARTMENT SUPPLIES	12102015	12/10/2015	33.59
6850	REPUBLIC SERVICES	MULTI DEPT/GARBAGE COLLECTION	12102015	12/10/2015	2,173.42
					2,207.01
10-47-620	GENERAL FUND - FACILITIES - COMMUNITY CENTER - BLDG MAINT				
6850	REPUBLIC SERVICES	MULTI DEPT/GARBAGE COLLECTION	12102015	12/10/2015	769.50
10-47-660	GENERAL FUND - FACILITIES - FIRE/AMBULANCE - BLDG MAINT				
8678	UNIFIRST CORPORATION	RUG CLEANING	11232015	11/23/2015	30.00
10-47-700	GENERAL FUND - FACILITIES - CEMETERY BLDG - BLDG MAINT				
6850	REPUBLIC SERVICES	MULTI DEPT/GARBAGE COLLECTION	12102015	12/10/2015	168.41
8678	UNIFIRST CORPORATION	RUG CLEANING	11232015	11/23/2015	91.05

GL Acct No	Vendor	Vendor Name	Description	Invoice No	PO No	Inv Date	Amount
10-47-730	GENERAL FUND - FACILITIES - LIBRARY/SENIOR - BLDG MAINT						259.46
	239 ALLRED ACE HARDWARE		MULT DEPT/DEPARTMENT SUPPLIES	12102015		12/10/2015	5.74
	8678 UNIFIRST CORPORATION		RUG CLEANING	11232015		11/23/2015	109.00
							114.74
10-47-780	GENERAL FUND - FACILITIES - PUBLIC WORKS - BLDG MAINT						
	2675 ELECTRICAL WHOLESALE SUPPLY		BUILDING MAINTENANCE	910369688		11/19/2015	102.33
	6850 REPUBLIC SERVICES		MULTI DEPT/GARBAGE COLLECTION	12102015		12/10/2015	199.58
							301.91
10-47-800	GENERAL FUND - FACILITIES - GENERAL MAINTENANCE EXPENSES						
	2675 ELECTRICAL WHOLESALE SUPPLY		BUILDING MAINTENANCE SUPPLIES	910369688		11/19/2015	241.98
10-47-830	GENERAL FUND - FACILITIES - SR CENTER - BLDG MAINT						
	6850 REPUBLIC SERVICES		MULTI DEPT/GARBAGE COLLECTION	12102015		12/10/2015	128.83
	8678 UNIFIRST CORPORATION		RUG CLEANING	11232015		11/23/2015	75.00
							203.83
10-47-840	GENERAL FUND - FACILITIES - LIONS/SPORTSMAN - BLDG MAINT						
	6850 REPUBLIC SERVICES		MULTI DEPT/GARBAGE COLLECTION	12102015		12/10/2015	91.12
Total FACILITIES							4,879.13
10-51-250	GENERAL FUND - ENGINEERING - VEHICLE EXPENSE						
	1436 CARTERS AUTO & REPAIR INC.		ENG/VEHICLE EXPENSE	8238		11/23/2015	37.36
10-51-332	GENERAL FUND - ENGINEERING - PROFESSIONAL SERVICES						
	4292 J.U.B. ENGINEERS, INC.		SUBDIVISIONS	97515		11/11/2015	75.33
	4292 J.U.B. ENGINEERS, INC.		SUBDIVISIONS	97519		11/11/2015	1,939.10
	4292 J.U.B. ENGINEERS, INC.		SUBDIVISIONS	97523		11/11/2015	3,782.76
	4292 J.U.B. ENGINEERS, INC.		MULTI DEPT/ GENERAL ENGINEERING	97530		11/11/2015	216.41
	4292 J.U.B. ENGINEERS, INC.		MULTI DEPT/ GENERAL ENGINEERING	97530		11/11/2015	3,542.10
	4292 J.U.B. ENGINEERS, INC.		MULTI DEPT/ GENERAL ENGINEERING	97530		11/11/2015	197.83
							9,753.53
Total ENGINEERING							9,790.89
10-52-240	GENERAL FUND - COMMUNITY DEVELOPMENT - OFFICE EXPENSE						
	5730 OFFICE DEPOT, INC.		COM DEV/OFFICE SUPPLIES	1871370952		11/30/2015	16.84
	5730 OFFICE DEPOT, INC.		COM DEV/OFFICE SUPPLIES	306587216001		11/18/2015	82.57
							99.41
10-52-280	GENERAL FUND - COMMUNITY DEVELOPMENT - TELEPHONE EXPENSE						
	5950 PAETEC		MULTI DEPT/PHONE EXPENSE	58988764		12/08/2015	35.69
	5951 PAETEC		MULTI DEPT/PHONE SERVICE	58973245		12/01/2015	71.10
							106.79
10-52-285	GENERAL FUND - COMMUNITY DEVELOPMENT - CELLULAR SERVICES						
	625 AT&T MOBILITY		COM DEV/CELL PHONE EXPENSE	11282015		11/28/2015	56.12
	7780 SPRINT		MULTI DEPT/CELL PHONE EXPENSE	179349321067		11/27/2015	247.08
							303.20
Total COMMUNITY DEVELOPMENT							509.40
10-54-240	GENERAL FUND - POLICE DEPARTMENT - OFFICE EXPENSE						
	407 AMERICAN PRODUCTS		PD/VEHICLE EXPENSES	7582		11/16/2015	447.80
10-54-250	GENERAL FUND - POLICE DEPARTMENT - VEHICLE EXPENSE						

3468	GREASE MONKEY #790	PD/VEHICLE MAINTENANCE	164719	11/19/2015	62.99
5833	O'REILLY AUTOMOTIVE INC.	PD/VEHICLE EXPENSE	3623462180	10/11/2015	9.48
5833	O'REILLY AUTOMOTIVE INC.	PD/VEHICLE EXPENSE	3623465264	10/29/2015	39.98
5833	O'REILLY AUTOMOTIVE INC.	PD/VEHICLE EXPENSE	3623469018	11/19/2015	74.51
186.96					
10-54-280	GENERAL FUND - POLICE DEPARTMENT - TELEPHONE EXPENSE				
1517	CENTURYLINK	PD/LONG DISTANCE SERVICES	12102015	12/10/2015	16.33
1518	CENTURY LINK	MULTI DEPT/PHONE EXPENSE	12102015	12/10/2015	338.35
5950	PAETEC	MULTI DEPT/PHONE EXPENSE	58988764	12/08/2015	156.21
5951	PAETEC	MULTI DEPT/PHONE SERVICE	58973245	12/01/2015	213.30
724.19					
10-54-285	GENERAL FUND - POLICE DEPARTMENT - CELLULAR SERVICES				
8100	T-MOBILE	PD/CELL PHONE EXPENSE	12102015	12/10/2015	2,059.68
Total POLICE DEPARTMENT					3,418.63
10-55-250	GENERAL FUND - FIRE DEPARTMENT - VEHICLE EXPENSE				
507	APPARATUS EQUIPMENT &	FIRE/VEHICLE REPAIR EXPENSE	10017	11/23/2015	2,752.09
507	APPARATUS EQUIPMENT &	FIRE/VEHICLE REPAIR EXPENSE	10025	11/27/2015	405.00
4523	KEN GARFF FORD	FIRE/VEHICLE EXPENSE	4FCS232888	11/16/2015	1,043.93
4523	KEN GARFF FORD	FIRE/VEHICLE EXPENSE	4FCS236234	11/20/2015	667.98
5833	O'REILLY AUTOMOTIVE INC.	FIRE/VEHICLE MAINTENANCE	3623461648A	10/08/2015	11.27
5833	O'REILLY AUTOMOTIVE INC.	FIRE/VEHICLE MAINTENANCE	3623471159	12/02/2015	25.85
7106	ROSS EQUIPMENT COMPANY, INC.	FIRE/VEHICLE EXPENSE	106740	11/25/2015	61.99
7106	ROSS EQUIPMENT COMPANY, INC.	FIRE/VEHICLE EXPENSE	115814	11/17/2015	61.99
7122	R.P.M. AUTO PARTS	FIRE/VEHICLE EXPENSE	906241	11/19/2015	73.98
7122	R.P.M. AUTO PARTS	FIRE/VEHICLE EXPENSE	906242	11/19/2015	12.44
5,116.52					
10-55-280	GENERAL FUND - FIRE DEPARTMENT - TELEPHONE EXPENSE				
5951	PAETEC	MULTI DEPT/PHONE SERVICE	58973245	12/01/2015	47.40
7780	SPRINT	MULTI DEPT/CELL PHONE EXPENSE	179349321067	11/27/2015	114.68
162.08					
10-55-300	GENERAL FUND - FIRE DEPARTMENT - UNIFORM EXPENSE				
7505	SKAGGS COMPANIES, INC.	FIRE/RESCUE BELT	2578699	11/16/2015	30.99
10-55-480	GENERAL FUND - FIRE DEPARTMENT - DEPARTMENTAL SUPPLIES				
239	ALLRED ACE HARDWARE	MULT DEPT/DEPARTMENT SUPPLIES	12102015	12/10/2015	72.71
2123	CULLIGAN WATER CONDITIONING	FIRE/DEPARTMENTAL SUPPLIES	11202015	11/20/2015	135.00
3841	HENRY SCHEIN INC.	FIRE/DEPARTMENTAL SUPPLIE	25282725	11/16/2015	99.50
3841	HENRY SCHEIN INC.	FIRE/DEPARTMENTAL SUPPLIE	25283962	11/16/2015	303.94
3841	HENRY SCHEIN INC.	FIRE/DEPARTMENTAL SUPPLIE	25441998	11/20/2015	11.34
3841	HENRY SCHEIN INC.	FIRE/DEPARTMENTAL SUPPLIE	25447034	11/20/2015	9.96
3841	HENRY SCHEIN INC.	FIRE/DEPARTMENTAL SUPPLIE	25548203	11/24/2015	41.88
3948	HOME DEPOT CREDIT SERVICES	FIRE/DEPARTMENTAL SUPPLIES	11192015	11/19/2015	125.52
4019	HUMPHRIES, INC.	MULTI DEPT/TANK RENTAL	20158587	11/30/2015	89.10
5033	MACEYS	FIRE/DEPARTMENTAL SUPPLIES	119574	12/05/2015	111.05
1,080.00					
10-55-610	GENERAL FUND - FIRE DEPARTMENT - MISCELLANEOUS				
4614	L.N. CURTIS & SONS	FIRE/DEPARTMENTAL SUPPLIES	818122800	09/02/2015	1,315.00
5033	MACEYS	FIRE/MISC EXPENSES	116229	12/03/2015	131.47
5033	MACEYS	FIRE/ASSOCIATION EXPENSE	26233	11/26/2015	210.66
1,657.13					
10-55-740	GENERAL FUND - FIRE DEPARTMENT - EQUIPMENT				
507	APPARATUS EQUIPMENT &	FIRE/EQUIPMENT	10014	11/20/2015	531.00
507	APPARATUS EQUIPMENT &	CREDIT	160357	03/16/2015	1,085.09
507	APPARATUS EQUIPMENT &	FIRE/VEHICLE REPAIR EXPENSE	9909	10/21/2015	235.00
8015	STRYKER FLEX FINANCIAL	FIRE/EQUIPMENT	45767	11/16/2015	9,459.55

GL Acct No	Vendor	Vendor Name	Description	Invoice No	PO No	Inv Date	Amount
							9,140.46
Total FIRE DEPARTMENT							17,107.18
10-59-350	GENERAL FUND - ECONOMIC DEVELOPMENT - PROMENADE EXPENDITURES						
9773	YOUNG ELECTRIC SIGN COMPANY	ECON DEV/PROMONADE BANNERS		TS68638		06/29/2015	382.50
Total ECONOMIC DEVELOPMENT							382.50
10-60-250	GENERAL FUND - STREETS - VEHICLE EXPENSE						
675	AUTO ZONE STORES, INC.	STR/VEHICLE EXPENSES		6231295294		11/19/2015	20.02
2681	ELITE REPAIRS AND SPECIALIZED	STR/VEHICLE REPAIR		4778		11/17/2015	700.95
5833	O'REILLY AUTOMOTIVE INC.	STR/VEHICLE BATTERY		3623468992		11/19/2015	9.64
5833	O'REILLY AUTOMOTIVE INC.	STR/VEHICLE MAINTENANCE		3623470517		11/28/2015	229.95
							960.56
10-60-280	GENERAL FUND - STREETS - TELEPHONE EXPENSE						
5950	PAETEC	MULTI DEPT/PHONE EXPENSE		58988764		12/08/2015	66.16
10-60-285	GENERAL FUND - STREETS - CELLULAR SERVICES						
9131	VERIZON WIRELESS	MULTI DEPT/CELL PHONE EXPENSE		11012015		11/01/2015	370.00
10-60-325	GENERAL FUND - STREETS - 3-YEAR ROAD PLAN						
4292	J.U.B. ENGINEERS, INC.	3 YEAR ROAD PLAN		97539		11/12/2015	2,475.94
10-60-330	GENERAL FUND - STREETS - ENGINEERING SERVICES						
4292	J.U.B. ENGINEERS, INC.	ROADWAY MANAGEMENT		97517		11/11/2015	137.47
10-60-480	GENERAL FUND - STREETS - DEPARTMENTAL SUPPLIES						
239	ALLRED ACE HARDWARE	MULT DEPT/DEPARTMENT SUPPLIES		12102015		12/10/2015	140.70
4019	HUMPHRIES, INC.	MULTI DEPT/TANK RENTAL		20158587		11/30/2015	19.80
5188	METRO READY MIX	STR/DEPARTMENTAL SUPPLIES		121913		11/05/2015	243.00
5730	OFFICE DEPOT, INC.	STR/DEPARTMENTAL SUPPLIES		304182058001		11/05/2015	4.45
5833	O'REILLY AUTOMOTIVE INC.	STR/DEPARTMENTAL SUPPLIES		3623464023		10/22/2015	17.99
8058	SUNRISE ENVIRONMENTAL	STR/DEPARTMENTAL SUPPLIES		56475		11/11/2015	420.38
							846.32
10-60-610	GENERAL FUND - STREETS - MISCELLANEOUS EXPENSE						
239	ALLRED ACE HARDWARE	MULT DEPT/DEPARTMENT SUPPLIES		12102015		12/10/2015	86.37
8418	TIMP WIRELESS INCORPORATED	STR/HARD MOUNT POWER HARNESS		690		11/10/2015	15.00
							101.37
10-60-760	GENERAL FUND - STREETS - TECHNOLOGY						
1905	COMCAST CABLE	PUB WORK/INTERNET SERVICE		11242015		11/23/2015	133.72
Total STREETS							5,091.54
10-65-240	GENERAL FUND - LIBRARY - OFFICE EXPENSE						
239	ALLRED ACE HARDWARE	MULT DEPT/DEPARTMENT SUPPLIES		12102015		12/10/2015	39.06
2395	DEMCO, INC.	LIB/ASSORTED SUPPLIES		5745707		11/23/2015	380.80
3571	GURR'S COPYTEC	LIB/POSTERS		4961		11/17/2015	42.48
4970	LOTT'S ORIGINALS	LIB/NAME BADGES		3343		11/30/2015	121.50
5730	OFFICE DEPOT, INC.	LIB/OFFICE SUPPLIES		309954362001		12/02/2015	73.94
6343	PLEASANT GROVE PRINTERS	LIB/ POSTERS		7209		11/16/2015	17.00

GL Acct No	Vendor	Vendor Name	Description	Invoice No	PO No	Inv Date	Amount
							674.78
10-65-280	GENERAL FUND - LIBRARY - TELEPHONE EXPENSE						
	1518	CENTURY LINK	MULTI DEPT/PHONE EXPENSE	12102015		12/10/2015	92.94
	5950	PAETEC	MULTI DEPT/PHONE EXPENSE	58988764		12/08/2015	71.79
							164.73
10-65-285	GENERAL FUND - LIBRARY - CELLULAR SERVICES						
	625	AT&T MOBILITY	LIB/CELL PHONE EXPENSE	11272015		11/28/2015	68.18
10-65-420	GENERAL FUND - LIBRARY - CHILDRENS PROGRAMING						
	5033	MACEYS	LIB/ASSORTED EXPENSES	119559		11/17/2015	6.00
	5033	MACEYS	LIB/CANDY FOR SANTA	26243		12/03/2015	73.87
	5033	MACEYS	LIB/CANDY FOR SANTA	26245		11/28/2015	360.53
	5033	MACEYS	LIB/ASSORTED EXPENSES	26275		11/17/2015	15.86
							308.52
10-65-480	GENERAL FUND - LIBRARY - BOOKS						
	2304	DAVIDSON TITLES, INC.	LIB/BOOKS	247438		11/24/2015	1,772.74
	3191	GALE	LIB/BOOKS	56625283		11/03/2015	43.38
	3191	GALE	LIB/BOOKS	56645877		11/05/2015	199.47
	4159	INGRAM LIBRARY SERVICES	LIB/BOOKS	90179650		11/11/2015	113.29
	4159	INGRAM LIBRARY SERVICES	LIB/BOOKS	90185145		11/11/2015	459.26
	4159	INGRAM LIBRARY SERVICES	LIB/BOOKS	90268224		11/17/2015	186.42
	4159	INGRAM LIBRARY SERVICES	LIB/BOOK	90304402		11/19/2015	90.15
	4159	INGRAM LIBRARY SERVICES	LIB/BOOKS	90304403		11/19/2015	2,942.43
	4159	INGRAM LIBRARY SERVICES	LIB/BOOKS	90366499		11/24/2015	263.85
	4159	INGRAM LIBRARY SERVICES	1065480	90390309		11/25/2015	254.09
							6,325.08
10-65-485	GENERAL FUND - LIBRARY - AUDIO/VISUAL MATERIALS						
	2870	FINDAWAY WORLD, LLC	LIB/BOOKS	170725		11/19/2015	3.98
	6791	RECORDED BOOKS, INC.	LIB/ BOOKS ON CD	75245402		11/17/2015	94.59
	6791	RECORDED BOOKS, INC.	LIB/ BOOKS ON CD	75246356		11/16/2015	56.90
	6791	RECORDED BOOKS, INC.	LIB/ BOOKS ON CD	75249009		11/19/2015	214.03
	6791	RECORDED BOOKS, INC.	LIB/ BOOKS ON CD	75249944		11/24/2015	118.77
	6791	RECORDED BOOKS, INC.	LIB/ BOOKS ON CD	75252691		12/01/2015	56.90
							545.17
10-65-760	GENERAL FUND - LIBRARY - TECHNOLOGY						
	2183	CYBRARIAN CORPORATION	LIB/SOFTWARE ANNUAL SUBSCRIPTK	029045		12/07/2015	849.99
Total LIBRARY							8,936.45
10-70-250	GENERAL FUND - PARKS - VEHICLE EXPENSE						
	2441	DISCOUNT TIRE CO.	PARK/VEHICLE TIRES	7880936		11/21/2015	298.00
10-70-310	GENERAL FUND - PARKS - BEAUTIFICATION						
	973	BLACK CANYON SIGNS, INC.	PARK/AWARDS	3019		11/10/2015	225.00
10-70-320	GENERAL FUND - PARKS - SPRINKLER & LANDSCAPE						
	6224	PHILLIPS TURF FARM	PARK/SOD	2958		11/10/2015	124.80
	9465	WHOLESALE LANDSCAPE SUPPLY	PARK/TOPSOIL	5033		11/03/2015	132.00
							256.80
10-70-350	GENERAL FUND - PARKS - SERVICE PROJECT SUPPLIES						
	239	ALLRED ACE HARDWARE	MULT DEPT/DEPARTMENT SUPPLIES	12102015		12/10/2015	20.10
10-70-480	GENERAL FUND - PARKS - DEPARTMENTAL SUPPLIES						
	239	ALLRED ACE HARDWARE	MULT DEPT/DEPARTMENT SUPPLIES	12102015		12/10/2015	194.21
	4019	HUMPHRIES, INC.	MULTI DEPT/TANK RENTAL	20158587		11/30/2015	29.70
	5833	O'REILLY AUTOMOTIVE INC.	PARK/VEHICLE EXPENSE	3623468443		11/16/2015	19.98

GL Acct No	Vendor	Vendor Name	Description	Invoice No	PO No	Inv Date	Amount
	5833	O'REILLY AUTOMOTIVE INC.	REC/DEPARTMENTAL SUPPLIES	3623468654		11/17/2015	17.99
							261.88
10-70-482	GENERAL FUND - PARKS - TREE MAINTENANCE						
	9465	WHOLESALE LANDSCAPE SUPPLY	PARK/TREES	5131		11/13/2015	798.60
10-70-670	GENERAL FUND - PARKS - SAFETY EQUIP. & SUPPLIES						
	239	ALLRED ACE HARDWARE	MULT DEPT/DEPARTMENT SUPPLIES	12102015		12/10/2015	88.61
10-70-750	GENERAL FUND - PARKS - CHRISTMAS LIGHTS						
	239	ALLRED ACE HARDWARE	MULT DEPT/DEPARTMENT SUPPLIES	12102015		12/10/2015	14.40
	239	ALLRED ACE HARDWARE	MULT DEPT/DEPARTMENT SUPPLIES	12102015		12/10/2015	282.05
	7868	STANDARD PLUMBING SUPPLY CO.	PARK/CHRISTMAS LIGHTS	EZQB54		11/17/2015	258.96
	7868	STANDARD PLUMBING SUPPLY CO.	PARK/LED LIGHTS	EZYK42		11/24/2015	258.96
	7868	STANDARD PLUMBING SUPPLY CO.	PARK/CHRISTMAS LIGHTS	RZT328		11/19/2015	52.86
							867.23
Total PARKS							2,816.22
10-71-240	GENERAL FUND - RECREATION - OFFICE EXPENSE						
	5033	MACEYS	REC/ASSORTED EXPENSES	119609		11/30/2015	28.84
	5730	OFFICE DEPOT, INC.	REC/OFFICE SUPPLIES	1870220866		11/27/2015	48.50
	5730	OFFICE DEPOT, INC.	REC/OFFICE SUPPLIES	8087020001		11/23/2015	23.32
	6196	PETTY CASH-RECREATION	PETTY CASH RECREATION	12102015		12/10/2015	31.84
							132.50
10-71-250	GENERAL FUND - RECREATION - VEHICLE EXPENSE						
	1351	CAPITAL ONE COMMERCIAL	REC/ASSORTED EXPENSES	2626		11/06/2015	35.27
	5833	O'REILLY AUTOMOTIVE INC.	PARK/VEHICLE EXPENSE	3623464264		10/23/2015	4.19
	5833	O'REILLY AUTOMOTIVE INC.	PARK/VEHICLE EXPENSE	3623464268		10/23/2015	39.78
							79.24
10-71-280	GENERAL FUND - RECREATION - TELEPHONE EXPENSE						
	1518	CENTURY LINK	MULTI DEPT/PHONE EXPENSE	12102015		12/10/2015	210.56
	5950	PAETEC	MULTI DEPT/PHONE EXPENSE	58988764		12/08/2015	20.94
	5950	PAETEC	MULTI DEPT/PHONE EXPENSE	58988764		12/08/2015	31.88
	5950	PAETEC	MULTI DEPT/PHONE EXPENSE	58988764		12/08/2015	241.37
							504.75
10-71-480	GENERAL FUND - RECREATION - DEPARTMENTAL SUPPLIES						
	4019	HUMPHRIES, INC.	MULTI DEPT/TANK RENTAL	20158587		11/30/2015	9.90
Total RECREATION							726.39
10-72-240	GENERAL FUND - LEISURE SERVICES - OFFICE EXPENSE						
	5457	MOUNT OLYMPUS	REC/BOTTLED WATER	11212015		11/21/2015	61.11
10-72-480	GENERAL FUND - LEISURE SERVICES - DEPARTMENTAL SUPPLIES						
	239	ALLRED ACE HARDWARE	MULT DEPT/DEPARTMENT SUPPLIES	12102015		12/10/2015	37.90
Total LEISURE SERVICES							99.01
10-74-480	GENERAL FUND - CUSTODIAL SERVICES - DEPARTMENTAL SUPPLIES						
	1132	BRADY INDUSTRIES OF UTAH, LLC	BUILDING MAINTENANCE	4942998		11/19/2015	692.16
	9342	WAXIE'S SANITARY SUPPLY	BUILDING MAINTENANCE SUPPLIES	75625723		11/12/2015	166.57

GL Acct No	Vendor	Vendor Name	Description	Invoice No	PO No	Inv Date	Amount
							858.73
10-74-481	GENERAL FUND - CUSTODIAL SERVICES - CHEMICALS						
	1132	BRADY INDUSTRIES OF UTAH, LLC	BUILDING MAINTENANCE	4942998		11/19/2015	158.39
10-74-740	GENERAL FUND - CUSTODIAL SERVICES - EQUIPMENT						
	9342	WAXIE'S SANITARY SUPPLY	BUILDING MAINTENANCE SUPPLIES	75649850		11/25/2015	242.05
Total CUSTODIAL SERVICES							1,259.17
Total GENERAL FUND							104,044.05
11-60-940	IMPACT FEES - RECREATION - 11-60 - MULTI USE TRAIL SYSTEM						
	4292	J.U.B. ENGINEERS, INC.	MULTI-USE TRAIL PLAN	97540		11/12/2015	2,076.97
Total 11-60							2,076.97
Total IMPACT FEES - RECREATION							2,076.97
20-40-480	CLASS C ROAD FUND - EXPENDITURES - DEPARTMENTAL SUPPLIES						
	3312	GENEVA ROCK PRODUCTS	CLASS C ROADS/ASPHALT	1695830		11/19/2015	379.90
Total EXPENDITURES							379.90
Total CLASS C ROAD FUND							379.90
22-70-420	CEMETERY - 22-70 - SPECIAL SERVICES						
	7849	STAICH, PAMELA	MEMORIAL & VETERANS DAY FLOCKS	11112015		11/11/2015	300.00
Total 22-70							300.00
Total CEMETERY							300.00
41-40-300	E-911 - EXPENDITURES - UNIFORM EXPENSE						
	9420	WESTPRO, INC.	E-911/UNIFORMS	38120		12/02/2015	1,648.00
41-40-490	E-911 - EXPENDITURES - SCHOOLING & TRAINING						
	8800	UTAH APCO	E-911/TRAINING	1206		12/02/2015	200.00
Total EXPENDITURES							1,848.00

GL Acct No	Vendor	Vendor Name	Description	Invoice No	PO No	Inv Date	Amount
Total E-911							1,848.00
44-40-550	CDA-HAMMOND - 44-40 - AGENT FEES	8741 US BANK	ADMIN FEE FOR GEN OBL BOND 2007	4141441		11/25/2015	400.00
Total 44-40							400.00
Total CDA-HAMMOND							400.00
48-41-210	STORM DRAIN UTILITY FUND - GENERAL GOVERNMENT - MEETINGS & MEMBERSHIPS	5033 MACEYS	STR DRN/MEETING EXPENSE	119617		12/02/2015	19.92
48-41-250	STORM DRAIN UTILITY FUND - GENERAL GOVERNMENT - VEHICLE EXPENSE	2752 EVCO HOUSE OF HOSE	STRM DRAIN/DEPARTMENTAL SUPPLI	79872		12/01/2015	168.64
		7498 SIX STATES DISTRIBUTORS, INC.	STRM DRN/VEHICLE MAINTENANCE	14330419		11/18/2015	57.29
							225.93
48-41-285	STORM DRAIN UTILITY FUND - GENERAL GOVERNMENT - CELLULAR SERVICES	9131 VERIZON WIRELESS	MULTI DEPT/CELL PHONE EXPENSE	11012015		11/01/2015	370.00
48-41-330	STORM DRAIN UTILITY FUND - GENERAL GOVERNMENT - ENGINEERING SERVICES	2723 ENSIGN ENGINEERING AND	BASIN RESEARCH	53394		11/25/2015	2,000.00
		4292 J.U.B. ENGINEERS, INC.	MULTI DEPT/ GENERAL ENGINEERING	97530		11/11/2015	253.22
		4292 J.U.B. ENGINEERS, INC.	MULTI DEPT/ GENERAL ENGINEERING	97530		11/11/2015	152.09
							2,405.31
48-41-430	STORM DRAIN UTILITY FUND - GENERAL GOVERNMENT - LEASE PAYMENTS	1853 CNH CAPITAL AMERICA LLC	STRM DRN/CASE LOADER LEASE	622533		12/10/2015	526.65
48-41-480	STORM DRAIN UTILITY FUND - GENERAL GOVERNMENT - DEPARTMENTAL SUPPLIES	239 ALLRED ACE HARDWARE	MULT DEPT/DEPARTMENT SUPPLIES	12102015		12/10/2015	237.70
		2752 EVCO HOUSE OF HOSE	STRM DRN/DEPARTMENTAL SUPPLIES	79583		11/20/2015	157.48
							395.18
48-41-610	STORM DRAIN UTILITY FUND - GENERAL GOVERNMENT - MISCELLANEOUS EXPENSE	239 ALLRED ACE HARDWARE	MULT DEPT/DEPARTMENT SUPPLIES	12102015		12/10/2015	9.11
		993 BLUE STAKES OF UTAH UTILITY	EXCAVATION SERVICES	201502991		11/30/2015	123.48
		8730 UPPER CASE PRINTING, INK.	NEWSLETER PRINTING	10129		12/03/2015	69.12
							201.71
48-41-650	STORM DRAIN UTILITY FUND - GENERAL GOVERNMENT - SPECIAL PROJECTS	3305 GENEVA PIPE COMPANY INC.	STRM DRN/CATCH BASIN	11102015		11/10/2015	291.07
		3305 GENEVA PIPE COMPANY INC.	STRM DRN/DEPARTMENTAL SUPPLIES	155161		10/20/2015	1,844.93
							1,553.86
Total GENERAL GOVERNMENT							5,698.56
48-70-929	STORM DRAIN UTILITY FUND - STORM DRAIN PROJECTS - CENTER STREET EXTENSION	1785 CIVIL SCIENCE INFRASTRUCTURE,	ENGINEERING SERVICES	2923		11/05/2015	4,982.50
Total STORM DRAIN PROJECTS							4,982.50

GL Acct No	Vendor	Vendor Name	Description	Invoice No	PO No	Inv Date	Amount
Total STORM DRAIN UTILITY FUND							10,681.06
49-60-897	CAPITAL PROJECTS FUND - PARKS PROJECTS - SHANNON FIELDS						
	4292	J.U.B. ENGINEERS, INC.	SHANNON FIELD SOFTBALL COMPLEX	97506		11/11/2015	843.85
Total PARKS PROJECTS							843.85
Total CAPITAL PROJECTS FUND							843.85
51-40-240	WATER FUND - EXPENDITURES - OFFICE EXPENSE						
	320	AMFAX CORPORATION	WATER/VOICE BROADCASTS	215117929		11/30/2015	23.50
	8730	UPPER CASE PRINTING, INK.	NEWSLETER PRINTING	10129		12/03/2015	138.22
							161.72
51-40-250	WATER FUND - EXPENDITURES - VEHICLE EXPENSE						
	5833	O'REILLY AUTOMOTIVE INC.	WATER/VEHICLE MAINTENANCE	3623462902		10/15/2015	67.29
51-40-280	WATER FUND - EXPENDITURES - TELEPHONE EXPENSE						
	5950	PAETEC	MULTI DEPT/PHONE EXPENSE	58988764		12/08/2015	66.16
51-40-285	WATER FUND - EXPENDITURES - CELLULAR SERVICES						
	7780	SPRINT	MULTI DEPT/CELL PHONE EXPENSE	179349321067		11/27/2015	116.04
	9131	VERIZON WIRELESS	MULTI DEPT/CELL PHONE EXPENSE	11012015		11/01/2015	197.96
							314.00
51-40-330	WATER FUND - EXPENDITURES - ENGINEERING						
	4292	J.U.B. ENGINEERS, INC.	MULTI DEPT/ GENERAL ENGINEERING	97530		11/11/2015	474.78
	4292	J.U.B. ENGINEERS, INC.	MULTI DEPT/ GENERAL ENGINEERING	97530		11/11/2015	152.08
							626.86
51-40-470	WATER FUND - EXPENDITURES - METER PURCHASES						
	5482	MOUNTAINLAND SUPPLY CO.	MULTI DEPT/DEPARTMENTAL SUPPLY	12102015		12/10/2015	350.00
51-40-480	WATER FUND - EXPENDITURES - DEPARTMENTAL SUPPLIES						
	239	ALLRED ACE HARDWARE	MULT DEPT/DEPARTMENT SUPPLIES	12102015		12/10/2015	39.56
	5482	MOUNTAINLAND SUPPLY CO.	MULTI DEPT/DEPARTMENTAL SUPPLY	12102015		12/10/2015	648.08
							687.64
51-40-500	WATER FUND - EXPENDITURES - BONDS-PRINCIPLE PAYMENTS						
	8986	UTAH STATE DIVISION OF FINANCE	WATER/LOAN PAYMENT 1994	12102015		12/10/2015	24,000.00
51-40-520	WATER FUND - EXPENDITURES - BONDS-INTEREST PAYMENTS						
	8986	UTAH STATE DIVISION OF FINANCE	WATER/LOAN PAYMENT 1994	12102015		12/10/2015	136.80
51-40-600	WATER FUND - EXPENDITURES - REPAIR & MAINTENANCE						
	239	ALLRED ACE HARDWARE	MULT DEPT/DEPARTMENT SUPPLIES	12102015		12/10/2015	131.75
	970	BJ PLUMBING SUPPLY	WATER/DEPARTMENTAL SUPPLIES	634329		11/20/2015	35.84
	2192	D AND L SUPPLY CO., INC.	WATER/METERS	46777		12/01/2015	440.00
	2428	DIAMOND RENTAL INC.	WATER/COMPACTOR JUMP JACK	33591214		12/08/2015	2,395.00
	5482	MOUNTAINLAND SUPPLY CO.	MULTI DEPT/DEPARTMENTAL SUPPLY	12102015		12/10/2015	4,679.69
	6938	RICHARDS LABORATORIES OF UTAH	WATER/COLIFORM	20544		11/25/2015	462.00
	8058	SUNRISE ENVIRONMENTAL	REC/CLEANING SUPPLIES	56941		11/25/2015	314.24

GL Acct No	Vendor	Vendor Name	Description	Invoice No	PO No	Inv Date	Amount
							8,458.52
51-40-610	WATER FUND - EXPENDITURES - MISCELLANEOUS EXPENSE						
	239	ALLRED ACE HARDWARE	MULT DEPT/DEPARTMENT SUPPLIES	12102015		12/10/2015	5.74
	993	BLUE STAKES OF UTAH UTILITY	EXCAVATION SERVICES	201502991		11/30/2015	123.47
	1368	C-A-L RANCH STORES	WATER/ASSORTED SUPPLIES	6807-8		12/05/2015	74.97
							204.18
Total EXPENDITURES							35,073.17
Total WATER FUND							35,073.17
52-21320	SEWER FUND - ACCTS PAYABLE-TIMP SERV DIST.						
	8422	TIMP. SPECIAL SERVICE DISTRICT	IMPACT FEES	12032015		12/03/2015	12,375.00
52-40-240	SEWER FUND - EXPENDITURES - OFFICE EXPENSE						
	5730	OFFICE DEPOT, INC.	SEWER/OFFICE SUPPLIES	106092717001		11/16/2015	83.16
	8730	UPPER CASE PRINTING, INK.	NEWSLETER PRINTING	10129		12/03/2015	138.22
							221.38
52-40-250	SEWER FUND - EXPENDITURES - VEHICLE EXPENSE						
	5833	O'REILLY AUTOMOTIVE INC.	SEWER/VEHICLE EXPENSES	3623468977		11/19/2015	16.98
	5833	O'REILLY AUTOMOTIVE INC.	SEWER/VEHICLE EXPENSES	3623470954		12/01/2015	24.48
							41.46
52-40-285	SEWER FUND - EXPENDITURES - CELLULAR SERVICES						
	9131	VERIZON WIRELESS	MULTI DEPT/CELL PHONE EXPENSE	11012015		11/01/2015	197.96
52-40-330	SEWER FUND - EXPENDITURES - ENGINEERING SERVICES						
	4292	J.U.B. ENGINEERS, INC.	MULTI DEPT/ GENERAL ENGINEERING	97530		11/11/2015	152.09
	4292	J.U.B. ENGINEERS, INC.	MULTI DEPT/ GENERAL ENGINEERING	97530		11/11/2015	403.56
							555.65
52-40-350	SEWER FUND - EXPENDITURES - CHARGES FOR TREATMENT						
	1780	CITY OF CEDAR HILLS	WEDGEWOOD DRIVE SEWER	12102015		12/10/2015	187.35
52-40-600	SEWER FUND - EXPENDITURES - REPAIR & MAINTENANCE						
	5482	MOUNTAINLAND SUPPLY CO.	MULTI DEPT/DEPARTMENTAL SUPPLY	12102015		12/10/2015	412.50
	8401	TIMP RENTAL CENTER, INC.	SEWER/TRENCH ROLLER COMPACTC	2314271		10/29/2015	1,920.90
							2,333.40
52-40-610	SEWER FUND - EXPENDITURES - MISCELLANEOUS EXPENSE						
	993	BLUE STAKES OF UTAH UTILITY	EXCAVATION SERVICES	201502991		11/30/2015	123.47
52-40-740	SEWER FUND - EXPENDITURES - EQUIPMENT						
	2428	DIAMOND RENTAL INC.	SEWER/COMPACTOR JUMP JACK	33591214		12/08/2015	2,395.00
52-40-775	SEWER FUND - EXPENDITURES - CCAP						
	6456	PRINCE, YEATES & GELDZÄHLER	CCAP/LEGAL FEES	11132015		11/13/2015	13,046.50
Total EXPENDITURES							19,102.17
Total SEWER FUND							31,477.17
53-40-540	METROPOLITAN WATER DIST. - 53-40 - IRRIGATION WATER ASSESMENTS						
	6588	PROVO RIVER WATER USERS ASSOC	PRA CONSTRUCTION ASSESSMENT	853		10/29/2015	19,738.16

GL Acct No	Vendor	Vendor Name	Description	Invoice No	PO No	Inv Date	Amount
	6588	PROVO RIVER WATER USERS ASSOC	OPERATIONS & MAINTENANCE	853		10/29/2015	6,243.54
	6588	PROVO RIVER WATER USERS ASSOC	CONSTRUCTION COSTS	853		10/29/2015	429.00
	6588	PROVO RIVER WATER USERS ASSOC	SAFETY OF DAMS REPAYMENT ASSE	853		10/29/2015	613.80
							27,024.50
Total 53-40							27,024.50
Total METROPOLITAN WATER DIST.							27,024.50
54-40-285	SECONDARY WATER - EXPENDITURES - CELLULAR SERVICES						
	9131	VERIZON WIRELESS	MULTI DEPT/CELL PHONE EXPENSE	11012015		11/01/2015	195.95
54-40-330	SECONDARY WATER - EXPENDITURES - ENGINEERING						
	4292	J.U.B. ENGINEERS, INC.	MULTI DEPT/ GENERAL ENGINEERING	97530		11/11/2015	152.08
	4292	J.U.B. ENGINEERS, INC.	MULTI DEPT/ GENERAL ENGINEERING	97530		11/11/2015	292.78
							444.86
54-40-550	SECONDARY WATER - EXPENDITURES - TRUSTEE FEES						
	8741	US BANK	ADMIN FEE FOR WATER BOND 2006B	4141000		11/25/2015	1,650.00
54-40-600	SECONDARY WATER - EXPENDITURES - REPAIR & MAINTENANCE						
	239	ALLRED ACE HARDWARE	MULT DEPT/DEPARTMENT SUPPLIES	12102015		12/10/2015	16.57
	974	BISCO	SEC WATER/DEPARTMENTAL SUPPLII	1559307		11/23/2015	26.39
	8058	SUNRISE ENVIRONMENTAL	SEC WATER/DEPARTMENTAL SUPPLII	56858		11/23/2015	314.24
							357.20
Total EXPENDITURES							2,648.01
Total SECONDARY WATER							2,648.01
55-40-180	UNEMPLOY & DISAB RESERVE FUND - EXPENDITURES - UNEMPLOYMENT RESERVE EXPENSE						
	8920	UTAH DEPT OF WORKFORCE SERVIC	UNEMPLOYMENT INSURANCE	11302015		11/30/2015	349.40
Total EXPENDITURES							349.40
Total UNEMPLOY & DISAB RESERVE FUND							349.40
57-40-110	SELF FUNDED DENTAL - EXPENDITURES - DENTAL CLAIM PAYMENTS						
	455	ANDERSON, JOHN A D.D.S.	DENTAL SERVICES	11102015		11/10/2015	263.50
	555	ARNOLD, DR. STEVEN N, DMD, PC	DENTAL SERVICES	10242015		10/25/2015	40.65
	795	BARRY, MARK T.	DENTAL SERVICES	07172015		07/17/2015	120.06
	1739	CHRISTIANSEN, DAVID M. DDS MS	DENTAL SERVICES	120102015		12/01/2015	125.00
	2312	DAVIS, RYAN B	DENTAL SERVICES	11112015		11/11/2015	19.00
	2799	FADDIS, EDDIE DDS, PC	DENTAL SERVICE	11302015		11/30/2015	195.20
	2965	FLICK, STEVEN K DMD, PC	DENTAL SERVICES	11182015		11/18/2015	81.50
	2965	FLICK, STEVEN K DMD, PC	DENTAL SERVICES	11192015		11/18/2015	110.50
	2965	FLICK, STEVEN K DMD, PC	DENTAL SERVICES	11202015		11/18/2015	110.50
	3422	GRAF, DR. BRIAN DMD PC	DENTAL SERVICES	10202015		10/20/2015	75.00
	3422	GRAF, DR. BRIAN DMD PC	DENTAL SERVICES	11162015		11/16/2015	75.00

GL Acct No	Vendor	Vendor Name	Description	Invoice No	PO No	Inv Date	Amount
	3422	GRAF, DR. BRIAN DMD PC	DENTAL SERVICES	12032015		12/03/2015	75.00
	4275	ISAACSON, BRIAN E DMD	DENTAL SERVICES	11092015		11/10/2015	158.80
	4275	ISAACSON, BRIAN E DMD	DENTAL SERVICES	11102015		11/10/2015	171.40
	4275	ISAACSON; BRIAN E DMD	DENTAL SERVICES	11182015		11/18/2015	142.80
	5096	MAXFIELD, ROD P., DDS, INC	DENTAL SERVICES	11122015		11/12/2015	316.50
	5096	MAXFIELD, ROD P., DDS, INC	DENTAL SERVICES	11202015		11/20/2015	56.50
	5141	MCIFF, STEVEN F, DDS	DENTAL SERVICES	11242015		11/24/2015	114.40
	5514	MURDOCK & SEARLE	DENTAL SERVICES	11232015		11/23/2015	157.10
	5514	MURDOCK & SEARLE	DENTAL SERVICES	11252015		11/25/2015	175.00
	5514	MURDOCK & SEARLE	DENTAL SERVICES	12012015		12/01/2015	22.00
	6268	PLATINUM DENTAL CARE	DENTAL SERVICES	10282015		10/28/2015	732.27
	7566	SMART PEDIATRIC DENTISTRY	DENTAL SERVICES	12022015		12/02/2015	104.78
	7623	SMITH, G. TREVOR, DDS PC	DENTAL SERVICES	11062015		11/06/2015	136.00
	8002	STONEHAVEN DENTAL	DENTAL SERVICES	10302015		10/30/2015	305.00
	8363	THOMPSON, WADE D, DDS MS PC	DENTAL SERVICES	12012015		12/01/2015	71.68
	9023	UTAH VALLEY ORAL &	DENTAL SERVICES	06242015		06/24/2015	60.00
	9023	UTAH VALLEY ORAL &	DENTAL SERVICES	07032015		07/03/2015	594.00
	9777	YOUNG FAMILY DENTAL	DENTAL SERVICES	11232015		11/23/2015	132.50
							<u>4,741.64</u>
	Total EXPENDITURES						<u>4,741.64</u>
	Total SELF FUNDED DENTAL						<u>4,741.64</u>
	62-40-432	SANITATION FUND - EXPENDITURES - TIPPING FEES					
		5715	NORTH POINTE SOLID WASTE	GARBAGE DISPOSAL FEE	11302015	11/30/2015	26,492.69
	Total EXPENDITURES						<u>26,492.69</u>
	Total SANITATION FUND						<u>26,492.69</u>
	71-73-240	SWIMMING POOL - SWIMMING POOL - OFFICE EXPENSE					
		1905	COMCAST CABLE	POOL/INTERNET SERVICE	11232015	11/23/2015	83.72
	71-73-280	SWIMMING POOL - SWIMMING POOL - TELEPHONE EXPENSE					
		5950	PAETEC	MULTI DEPT/PHONE EXPENSE	58988764	12/08/2015	73.95
	71-73-390	SWIMMING POOL - SWIMMING POOL - BUILDING MAINTENANCE					
		239	ALLRED ACE HARDWARE	MULT DEPT/DEPARTMENT SUPPLIES	12102015	12/10/2015	17.26
		6850	REPUBLIC SERVICES	MULTI DEPT/GARBAGE COLLECTION	12102015	12/10/2015	317.53
							<u>334.79</u>
	71-73-420	SWIMMING POOL - SWIMMING POOL - CONTRACTED SERVICES					
		8156	TCl SECURITY OF UTAH	POOL/SECURITY MONITORING	1369	11/25/2015	28.00
	Total SWIMMING POOL						<u>520.46</u>
	Total SWIMMING POOL						<u>520.46</u>

GL Acct No	Vendor	Vendor Name	Description	Invoice No	PO No	Inv Date	Amount
72-71-062	COMMUNITY CENTER - RECREATION - COMMUNITY CTR - BLDG MAINT						
	239	ALLRED ACE HARDWARE	MULT DEPT/DEPARTMENT SUPPLIES	12102015		12/10/2015	100.57
	973	BLACK CANYON SIGNS, INC.	REC/PARKING SIGNS	3019		11/10/2015	376.80
	1980	CONTRACTORS HEATING/COOLING	REC/BUILDING MAINTENANCE	101641027001		12/01/2015	11.49
	3948	HOME DEPOT CREDIT SERVICES	REC/BUILDING MAINTENANCE	11122015		11/12/2015	17.46
	8436	TOLD PLUMBING LLC	REC/BUILDING MAINTENANCE	7747110515		11/05/2015	275.00
	8678	UNIFIRST CORPORATION	RUG CLEANING	11232015		11/23/2015	290.00
							1,071.32
72-71-410	COMMUNITY CENTER - RECREATION - PROGRAM SUPPLIES & EQUIPMENT						
	1351	CAPITAL ONE COMMERCIAL	REC/ASSORTED EXPENSES	3623		11/06/2015	43.93
	1351	CAPITAL ONE COMMERCIAL	REC/ASSORTED EXPENSES	47925		10/27/2015	39.56
	1351	CAPITAL ONE COMMERCIAL	REC/ASSORTED EXPENSES	75307		11/20/2015	54.42
	2093	CROWN TROPHY	REC/AWARDS	20333		10/06/2015	508.80
	2440	DISCOUNT SCHOOL SUPPLY	REC/PROGRAM SUPPLIES	24074440101		11/12/2015	750.84
	3571	GURR'S COPYTEC	REC/COPIES VOLLEYBALL TOURN	4923		12/02/2015	15.00
	3924	HOBBY LOBBY	REC/PROGRAM EXPENSE	52251535		11/16/2015	14.87
	5033	MACEYS	REC/ASSORTED EXPENSES	27910		10/30/2015	10.58
	5033	MACEYS	REC/ASSORTED EXPENSES	27933		11/21/2015	91.23
	6196	PETTY CASH-RECREATION	PETTY CASH RECREATION	12102015		12/10/2015	154.74
	6212	PEX FITNESS	REC/EQUIPMENT	93015		10/16/2015	740.00
	8219	TEXTILE TEAM OUTLET & DESIGN	REC/ SHIRTS	33414		11/09/2015	33.90
	8219	TEXTILE TEAM OUTLET & DESIGN	REC/ SHIRTS	33421		11/09/2015	159.66
	8550	TROPHY AND AWARDS COMPANY	REC/TROPHIES	997		10/08/2015	105.78
	9521	WILKINSONS TROPHY & ATHLETICS	REC/AWARDS	18083		11/12/2015	58.82
	9521	WILKINSONS TROPHY & ATHLETICS	REC/AWARDS	18202		11/24/2015	17.94
							2,800.07
72-71-420	COMMUNITY CENTER - RECREATION - CONTRACTED SERVICES						
	6540	PRO TECH PEST MANAGEMENT	REC/TREATED FOR INSECTS	14910		11/23/2015	100.00
	8156	TCI SECURITY OF UTAH	REC/ALARM MONITORING	1368		11/25/2015	42.00
							142.00
72-71-460	COMMUNITY CENTER - RECREATION - CONCESSION STAND EXPENSE						
	230	ALLEN, WARREN E.	VENDING MACHINE LEASE	14		11/24/2015	900.00
	230	ALLEN, WARREN E.	CREDIT CARD READER LEASE	15		11/24/2015	160.00
							1,060.00
Total RECREATION							5,073.39
Total COMMUNITY CENTER							5,073.39
73-71-550	CULTURAL ARTS - PROGRAM EXPENDITURES - ARTS COUNCIL EXPENSE						
	6343	PLEASANT GROVE PRINTERS	PG ORCHESTRA/FLYERS	7217		11/20/2015	12.60
73-71-552	CULTURAL ARTS - PROGRAM EXPENDITURES - PG PLAYERS						
	239	ALLRED ACE HARDWARE	MULT DEPT/DEPARTMENT SUPPLIES	12102015		12/10/2015	3.83
	986	BLOTTER INK LLC	PG PLAYERS/GRAPHICS	12102015		12/10/2015	150.00
	3940	HOLCOMBE, SHERRI	PG PLAYERS/STAGE MANAGER	12092015		12/09/2015	1,000.00
	4160	INGRAM, LUONE	PG PLAYERS/REIMB. FOR EXPENSES	12092015		12/09/2015	410.40
	4160	INGRAM, LUONE	PG PLAYERS/PROGRAMS& PHOTOS	12102015		12/10/2015	300.00
	4866	LITTLE, KATHRYN LAYCOCK	PG PLAYERS/PRODUCER	12092015		12/09/2015	2,200.00
	7087	ROSENLOF, KELLY	PG PLAYERS/SET & PROPS	12102015		12/10/2015	500.00
	7088	ROSENLOF, WENDY JEAN	PG PLAYERS/REIMB. FOR PROP EXPE	12072015		12/07/2015	901.93
	7088	ROSENLOF, WENDY JEAN	PG PLAYERS/PROPS, TICKETS, MARKI	12092015		12/09/2015	900.00
	8368	THORNE, DONNA FUGAL	PG PLAYERS/COSTUMER	12092015		12/09/2015	269.15
	8368	THORNE, DONNA FUGAL	PG PLAYERS/COSTUMER	12102015		12/10/2015	900.00

GL Acct No	Vendor	Vendor Name	Description	Invoice No	PO No	Inv Date	Amount
							7,535.31
			Total PROGRAM EXPENDITURES				7,547.91
			Total CULTURAL ARTS				7,547.91
			Grand Total:				261,522.17

Dated: _____

Mayor: _____

City Council: _____

City Recorder: _____

City Treasurer: _____