


NEAREST MONUMENT INTERSECTION OF TOQUER BLVD AND PECAN LANE, FOUND REBAR AND CAP, ALPHA ENG.

EX. SSMH RIM 3386.99 INV 3375.53


PECAN LANE (40' PUBLIC STREET)

PARCEL: T-68-A-1
 OWNER: JACOB & TIRSA STEWART
 ADDRESS: 132 N. TOQUERVILLE BLVD.
 TOQUERVILLE, UT 84774

PARCEL T-68-A-1
 GENERAL PLAN: RESIDENTIAL
 ZONING: R-12
 PERMITTED USE: SINGLE FAMILY RESIDENCE
 DESERT TORTOISE TAKE AREA: NO

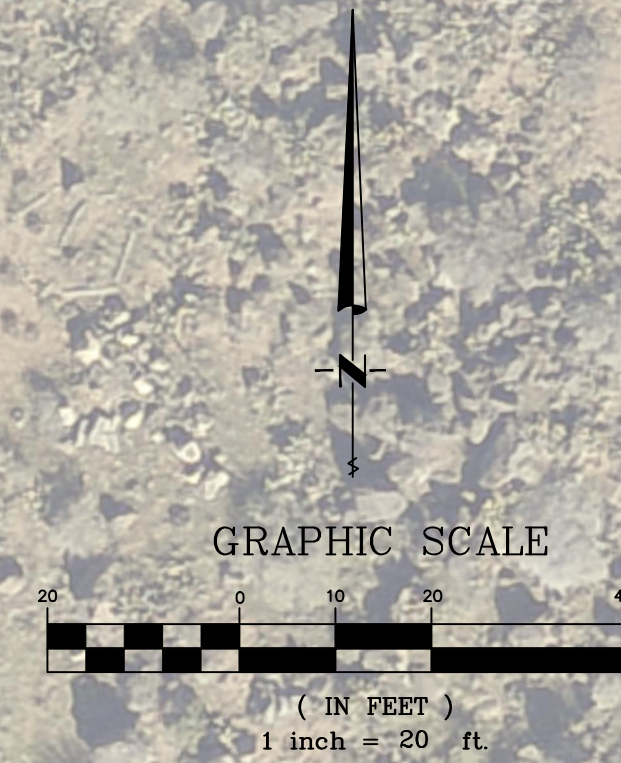

BUSH & GUDGELL, INC.
 Engineers - Planners - Surveyors

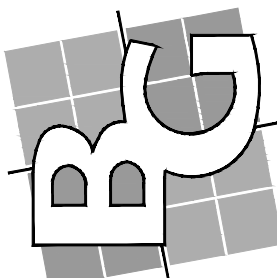

205 East Tabernacle Suite #4
 St. George, Utah 84770
 Phone (435) 673-2337 / Fax (435) 673-3161
 www.bushandgudgell.com

DATE: 01-10-2022
 DRAWN: TDP
 APPROVED:
 SCALE: 1" = 20'
 JOB NO.: 211361

PRELIMINARY SITE PLAN
 FOUNDATIONS ESTATE
 132 N. TOQUERVILLE BLVD, TOQUERVILLE
 SECTION 2, TOWNSHIP 41 S RANGE 13 W, S.L. B&M

SHEET 1 OF 1 SHEETS
 FILE: 211361-SITE

No.	Date	By	Revision