


# System Improvements

## Secondary System Improvements

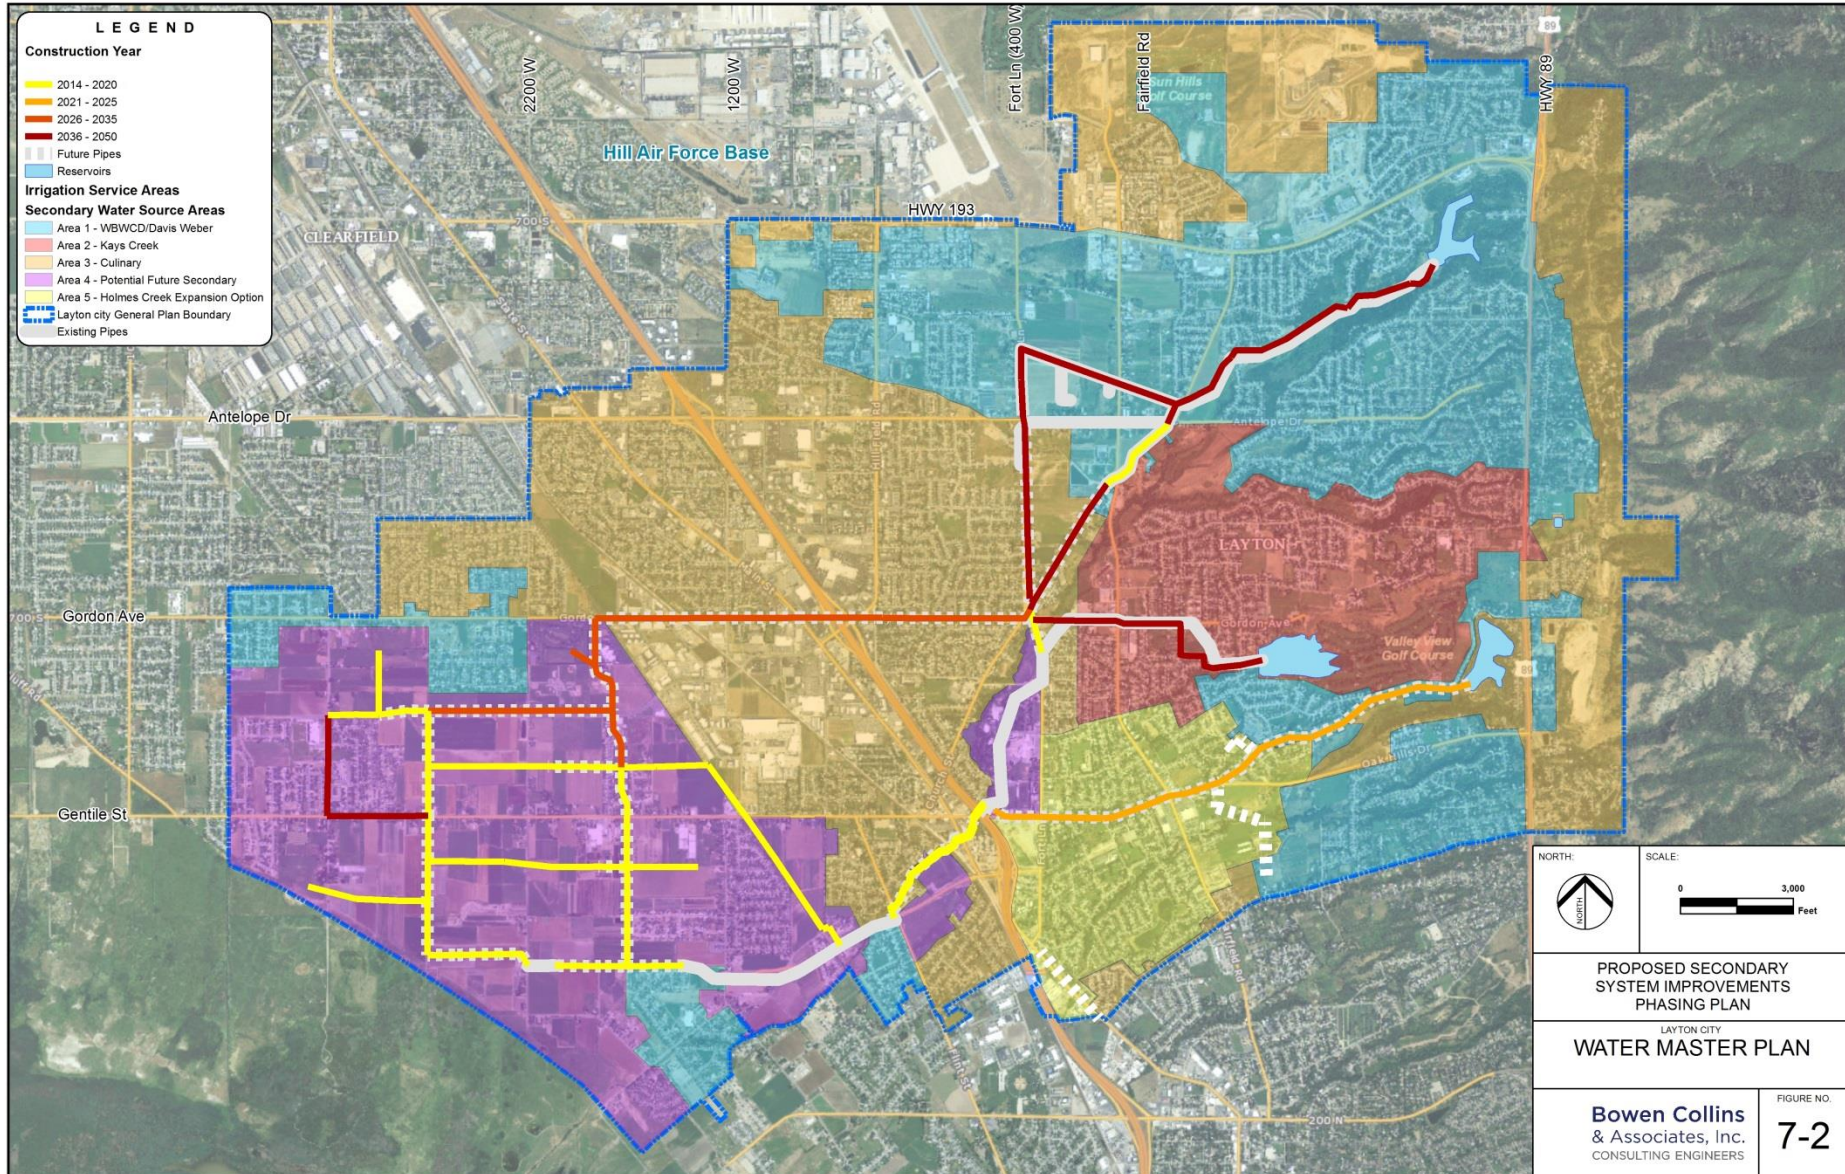

NORTH:

SCALE:

PROPOSED SECONDARY SYSTEM IMPROVEMENTS PHASING PLAN

LAYTON CITY WATER MASTER PLAN

**Bowen Collins & Associates, Inc.**  
CONSULTING ENGINEERS

FIGURE NO. **7-2**

© Layton City Master Plan for Water 4.0 GIS 4.1 Projects\Figure7-2\_Phasing.mxd ancdimn 9/19/2014