




LEVEL 1
3/32" = 1'-0"

1
A101

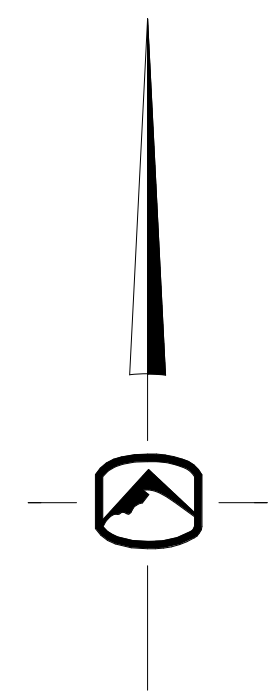

LEADERSHIP LEARNING ACADEMY
100 WEST 2675 NORTH
LAYTON, UT 84041

SEAL:

NOT FOR
CONSTRUCTION


DATE:
PROJECT: AW-024.02
MANAGER: ZH

REVISIONS
DATE DESCRIPTION

LEVEL 1 FLOOR
PLAN

SHEET NUMBER:
A101

SILVERPEAK
ENGINEERING

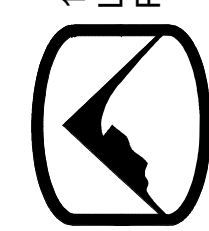

177 E. ANTELOPE DR. STE. B
LAYTON, UT 84041
PHONE: (801) 499-5054

STRUCTURAL CIVIL SURVEY WWW.SILVERPEAKENG.COM