


LEVEL 1
3/32" = 1'-0"

1
A101

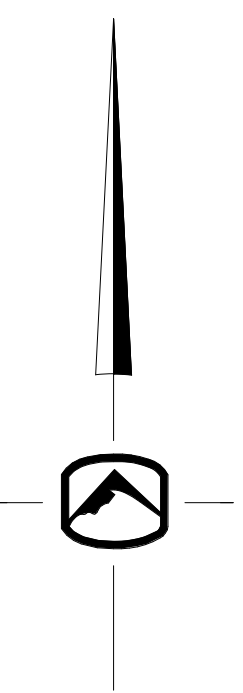

177 E. ANTELOPE DR. STE. B
LAYTON, UT 84041
PHONE: (801) 499-5054



SILVERPEAK
ENGINEERING

STRUCTURAL CIVIL SURVEY WWW.SILVERPEAKENG.COM

LEADERSHIP LEARNING ACADEMY
100 WEST 2675 NORTH
LAYTON, UT 84041

SEAL:
**NOT FOR
CONSTRUCTION**

DATE:
PROJECT: AW-024.02
MANAGER: ZH

REVISIONS		
#	DATE	DESCRIPTION


LEVEL 1 FLOOR
PLAN

SHEET NUMBER:
A101



LEVEL 2
3/32" = 1'-0"

1
A102

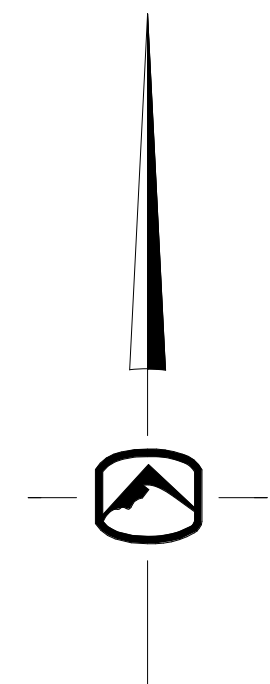

LEADERSHIP LEARNING ACADEMY
100 WEST 2675 NORTH
LAYTON, UT 84041

SEAL:
**NOT FOR
CONSTRUCTION**


DATE:
PROJECT: AW-024.02
MANAGER: ZH

REVISIONS		
#	DATE	DESCRIPTION

LEVEL 2 FLOOR
PLAN

SHEET NUMBER:
A102

**SILVERPEAK
ENGINEERING**

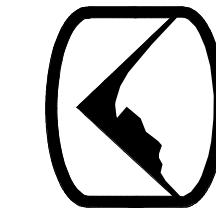

177 E. ANTELOPE DR. STE. B
LAYTON, UT 84041
PHONE: (801) 499-5054

STRUCTURAL CIVIL SURVEY WWW.SILVERPEAKENG.COM