

DAVIS COUNTY SHERIFF OFFICE SOUTH WEBER STATISTICS

Quarter I

DAVIS CRIME INTELLIGENCE CENTER

APRIL 9, 2024

PATROL STATISTICS:

DECEMBER 1, 2023 - MARCH 31, 2024



QUARTER I PATROL SUMMARY

HOURS IN CITY: 1190.1
AVERAGE TIME SPENT IN
CITY PER DAY: 9.9
DISPATCHED CALLS: 278
ONVIEW: 582
TRANSFERRED: 4

TOTAL NUMBER OF
INCIDENTS: 864
PERSON: 22
PROPERTY: 16
SOCIETY: 11

CITATION TYPE	TOTAL
OTHER CITATIONS	30
PARKING VIOLATION	23
WRITTEN WARNING	54
SPEEDING TICKETS	119

INVESTIGATIONS STATISTICS:

DECEMBER 1, 2023 - MARCH 31, 2024




QUARTER I INVESTIGATIONS SUMMARY

DCSO Report

New Cases Within the Last Quarter: 29

Number of Cases Investigated by Type


Crime Investigated by Type

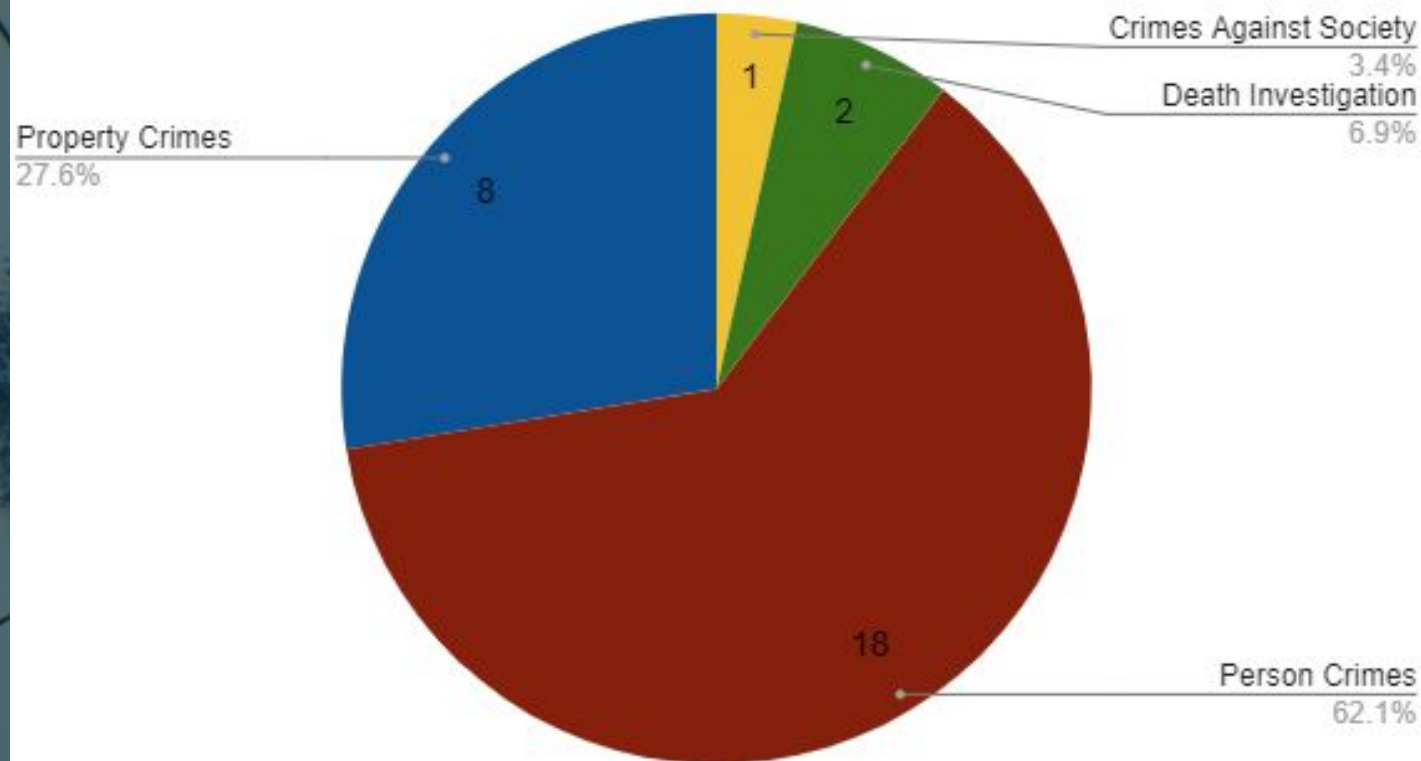

Child Abuse	6
Forgery/Fraud	6
Sex Offense	3
Sexual Assault	2
Death Investigation	2
Harassment/Threats	2
Sexual Abuse of a Child	1
Sextortion	1
Protective Order Violation	1
Stalking	1
Domestic Violence	1
Weapons Offense Gun	1
Theft	1
Residential Burglary	1

Crimes Investigated by Type

DCSO Report

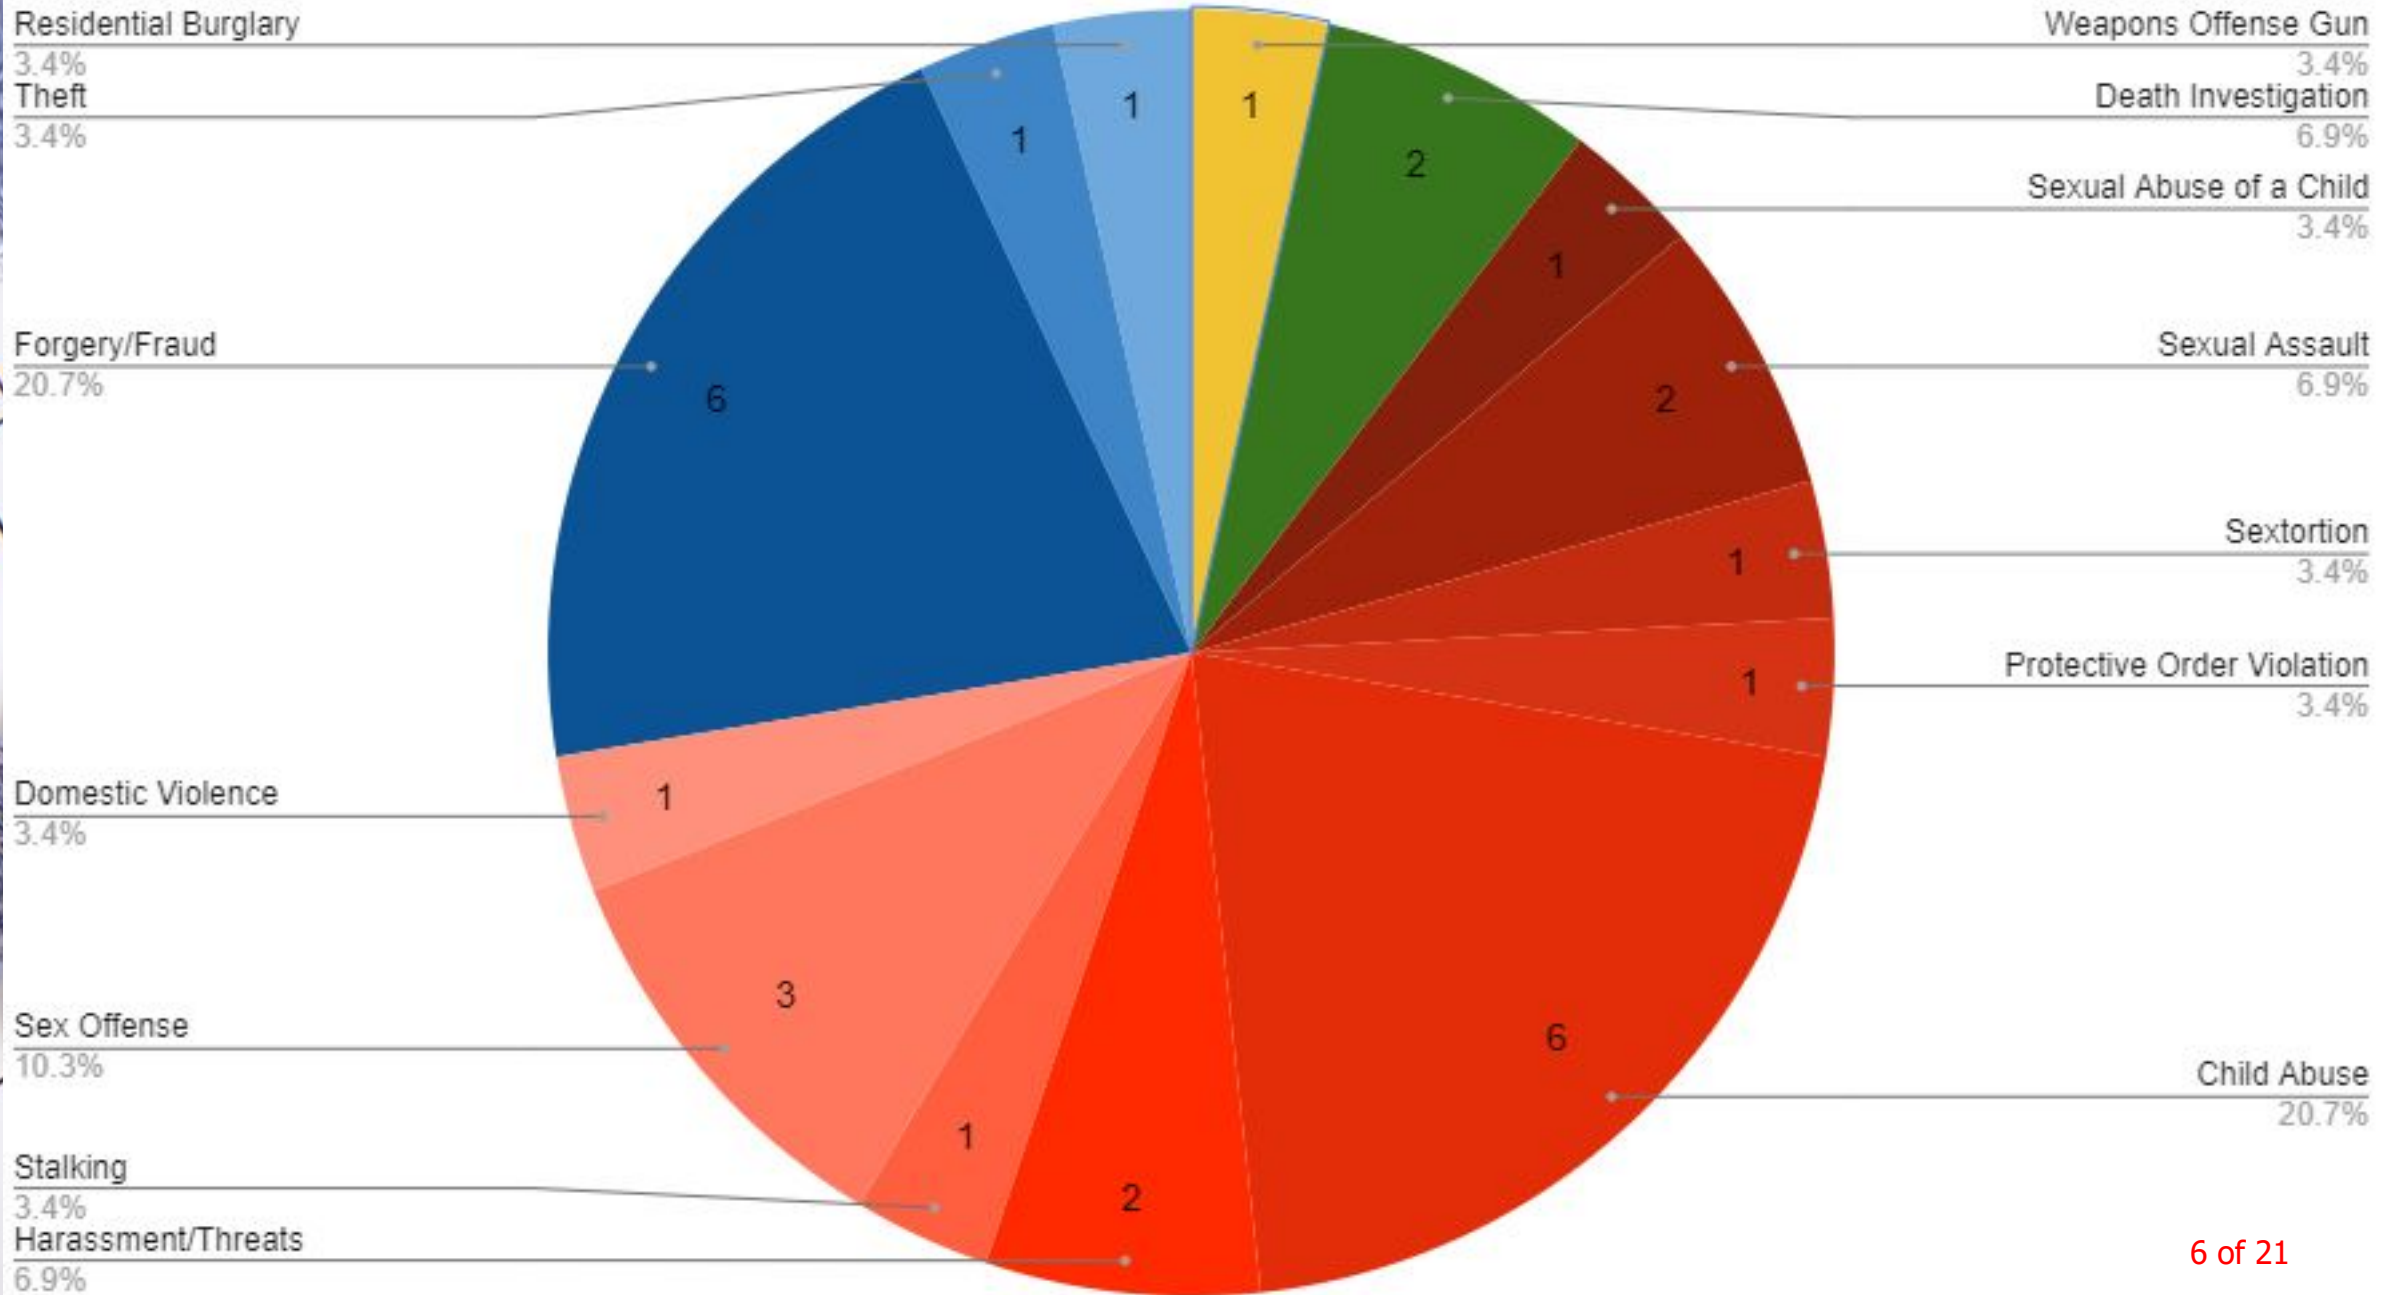

VICTIMS SERVICES STATS

DECEMBER 1, 2023 - MARCH 31, 2024



QUARTER I VICTIMS SERVICES

South Weber

Victims Served 29 New Victims 22

Victimizations

Type	Total
Adult Physical Assault	1
Adult Sexual Assault	8
Adults Sexually Abused as Children	1
Child Physical Abuse or Neglect	6
Child Pornography	2
Child Sexual Abuse	8
Domestic or Family Violence	6
Elder Abuse or Neglect	3
Stalking or Harassment	2
Violation of Protective Order	2
Other (Mental health, non-criminal, etc.)	1

Services

Type	Total
Information & Referrals	97
Personal Advocacy & Accompaniment	75
Emotional Support & Safety	27
Criminal & Civil Justice System Advocacy	138
Other Services	7
TOTAL SERVICES PROVIDED	344

THANK YOU




South Weber Gateway


Townhome Driveways





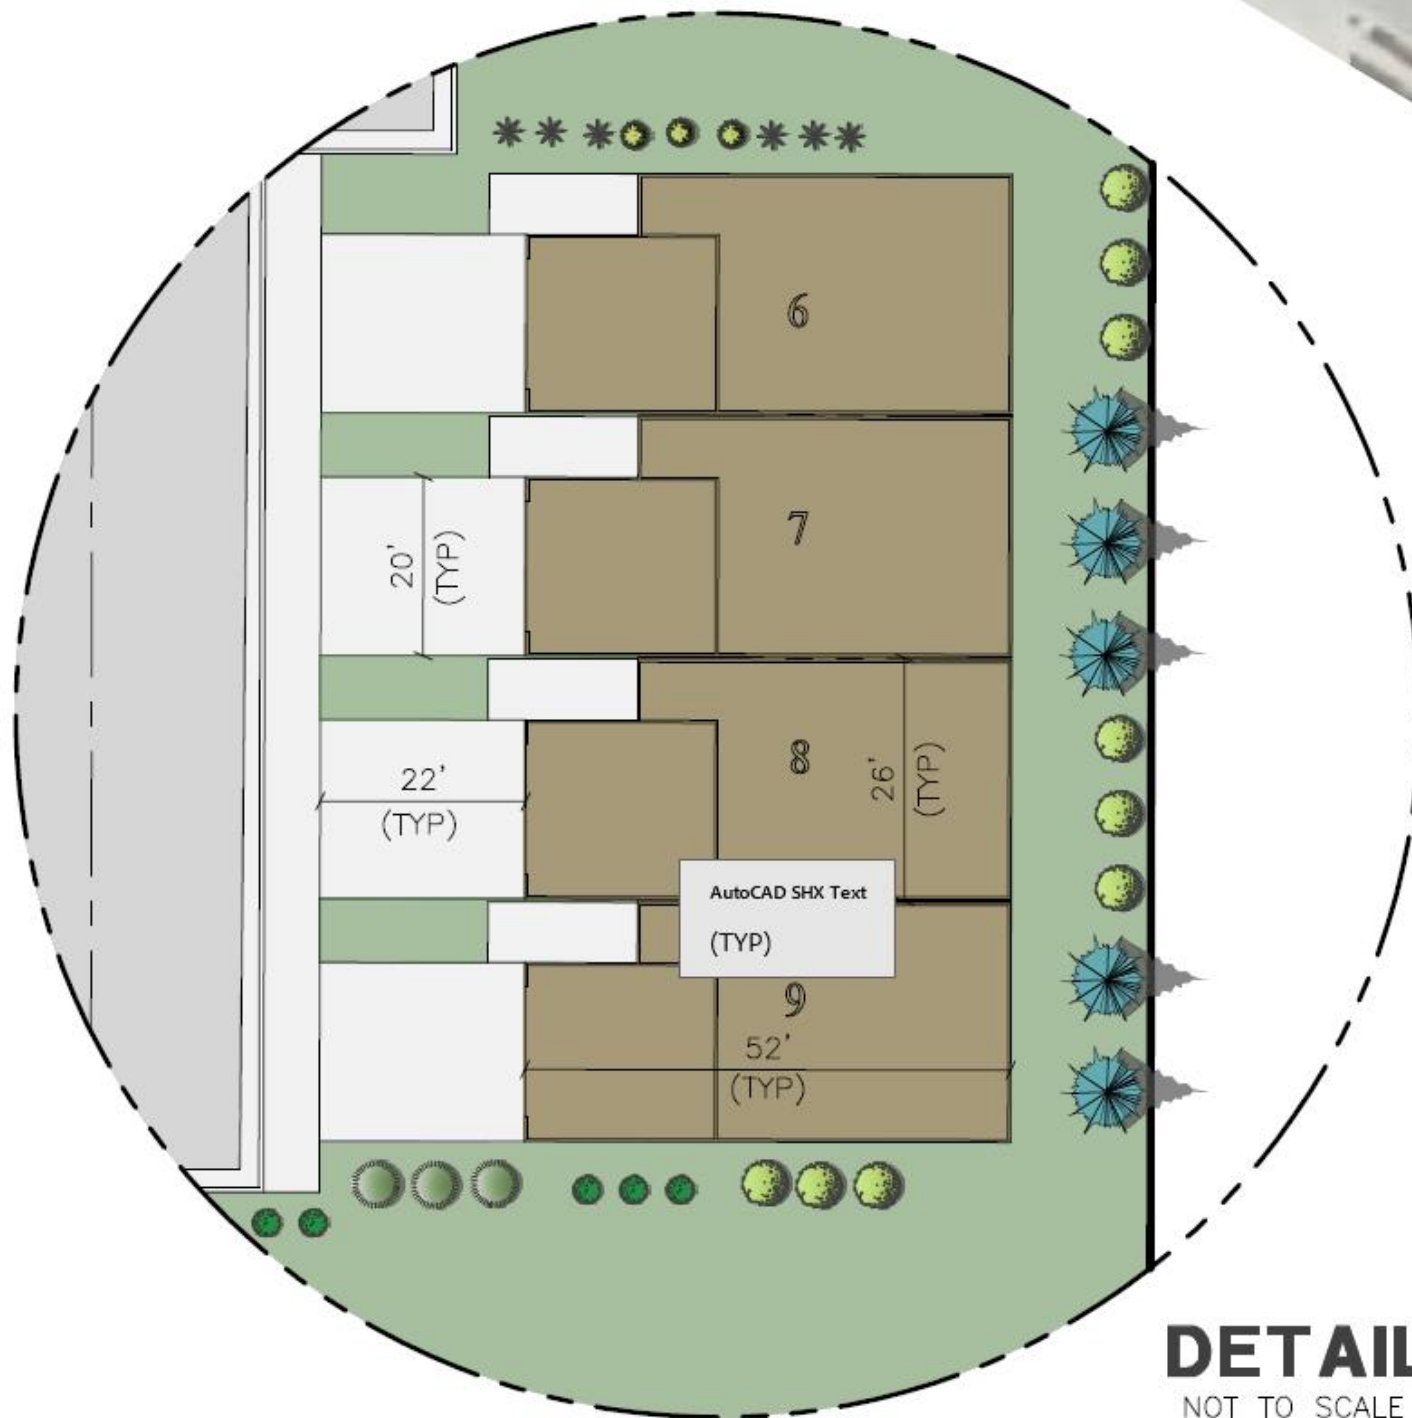

DETAIL
NOT TO SCALE

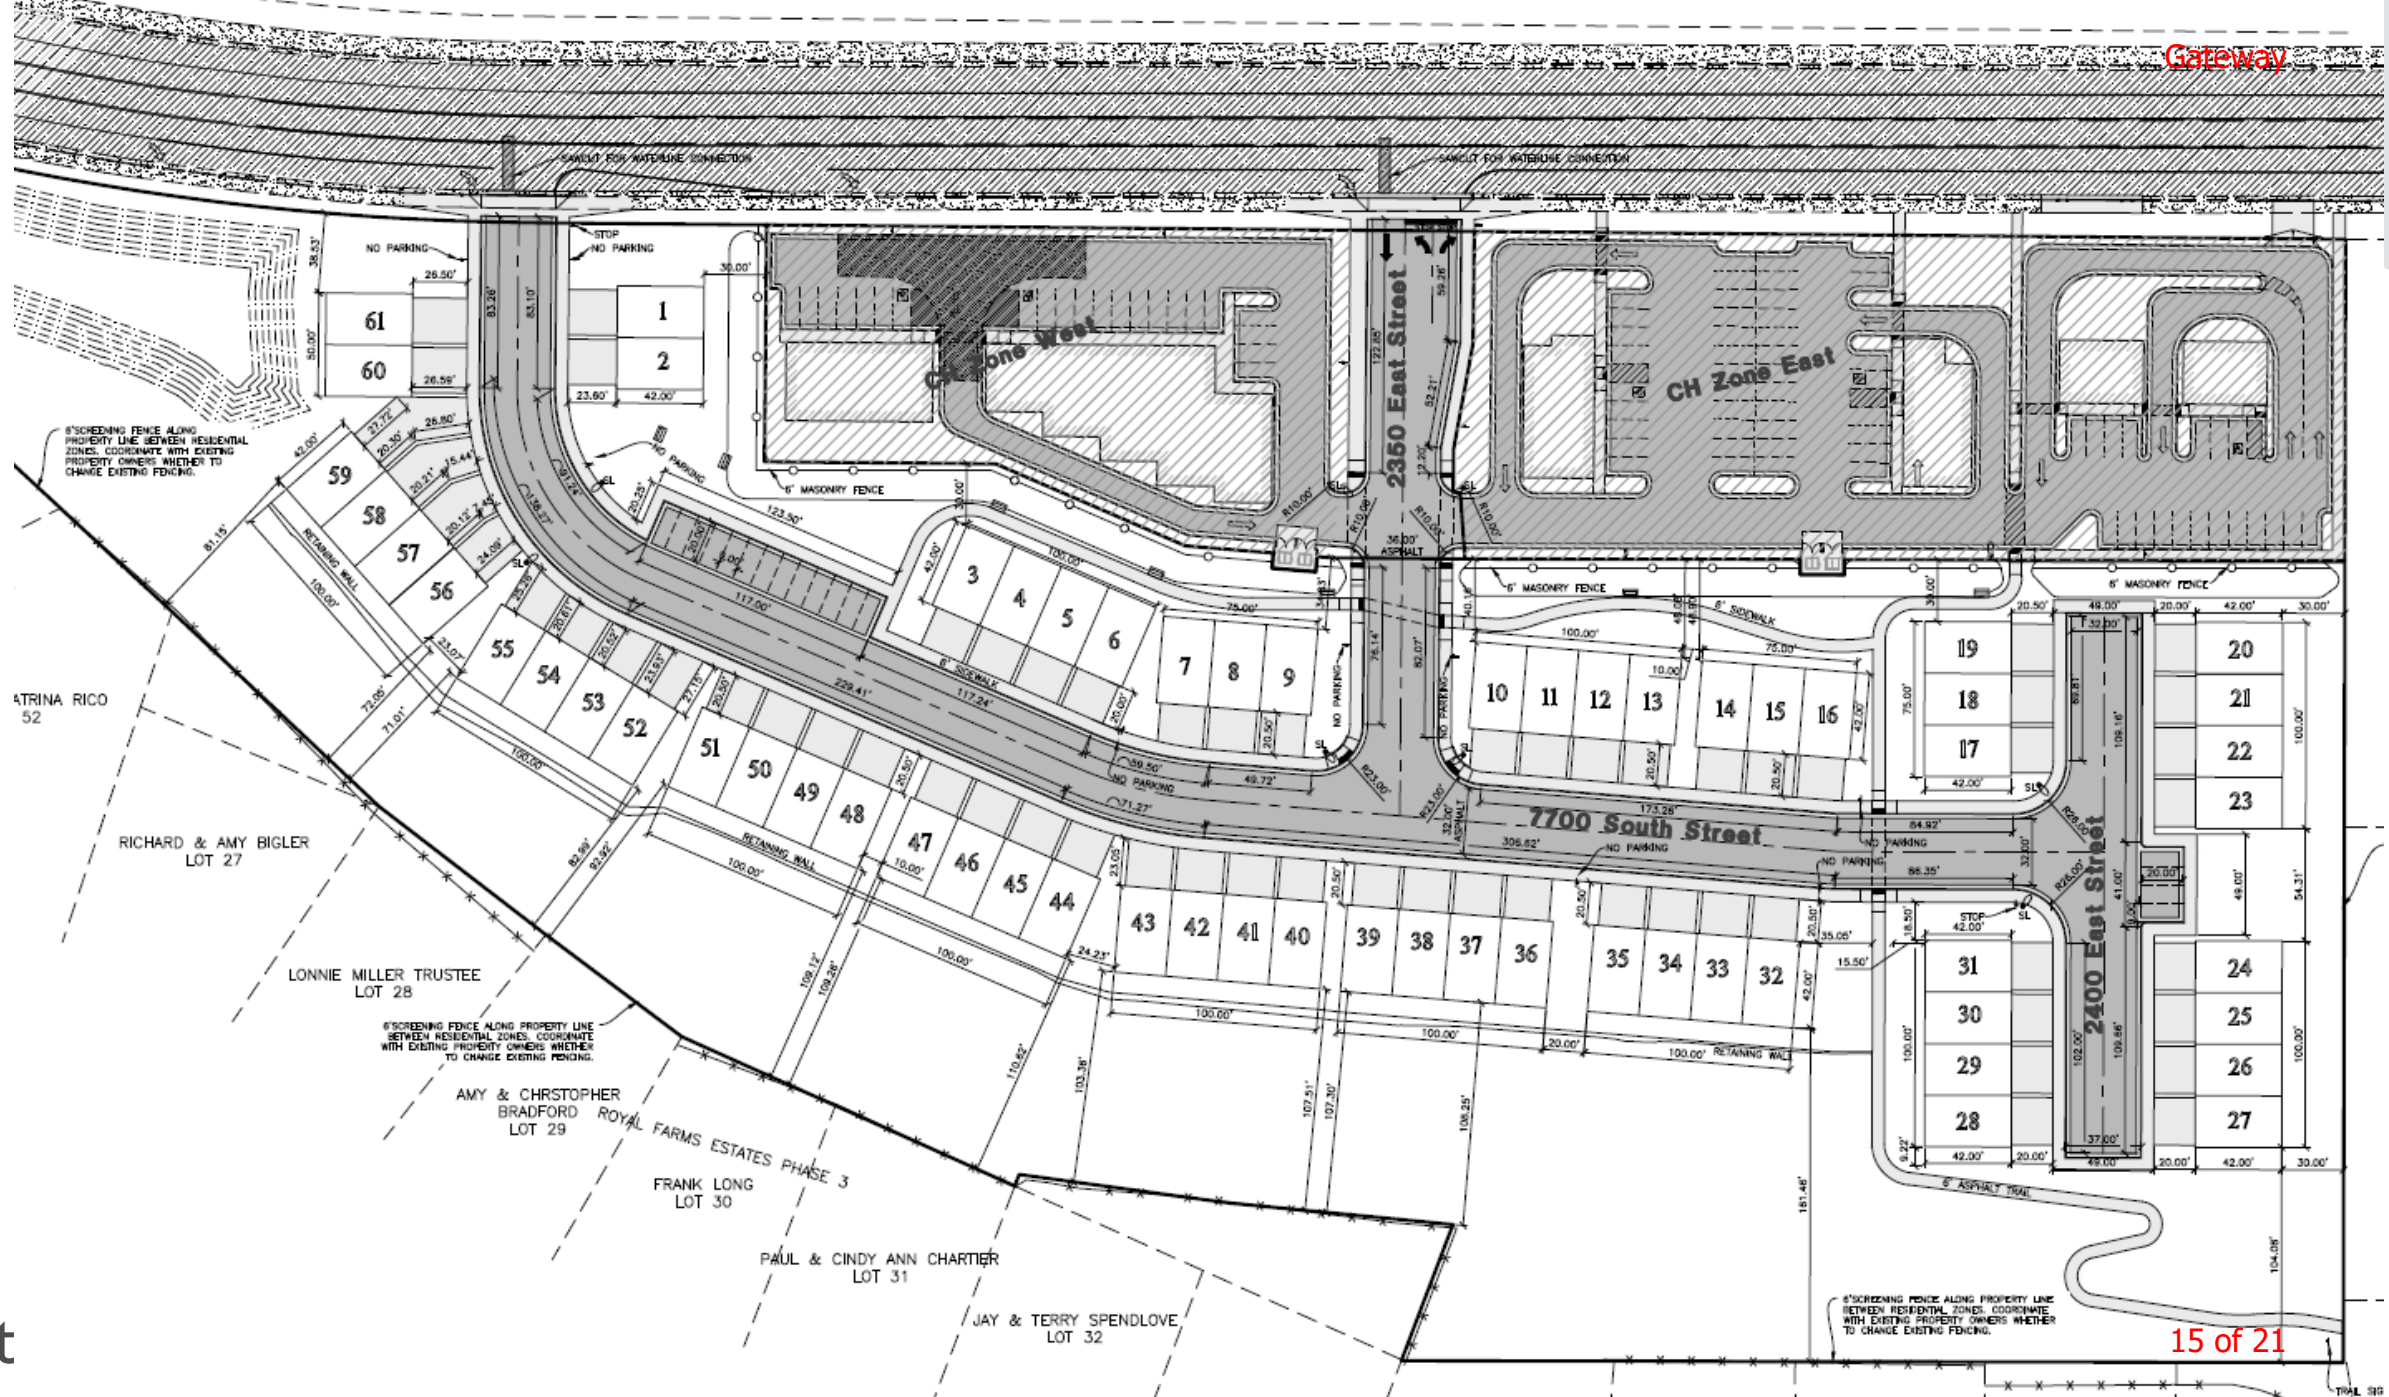



AutoCAD SHX Text
22'

Parking Details

<u>Proposed Layout</u>	
Garage Per Unit	2 Stalls
Driveway Per Unit	2 Stalls
Guest Parking	20 stalls
<u>Previously Approved Plat Parking</u>	
Garage Per Unit	2 Stalls
Driveway Per Unit	2 Stalls
Guest Parking	20 stalls

Parking Details

Proposed Layout

Garage Per Unit.....	2	Stalls
Driveway Per Unit.....	2	Stalls
Guest Parking.....	20	stalls

Previously Approved Plat Parking

Garage Per Unit.....	2	Stalls
Driveway Per Unit.....	2	Stalls
Guest Parking.....	20	stalls

Commercial Building Height






Reeve & Associates, Inc.

5160 SOUTH 1500 WEST,
RIVERDALE, UTAH 84405
TEL: (801) 621-3100
www.reeve.co
LAND PLANNERS * CIVIL
ENGINEERS
LAND SURVEYORS * TRAFFIC
ENGINEERS
STRUCTURAL ENGINEERS
LANDSCAPE ARCHITECTS

4582'-00"
TOP OF SITE

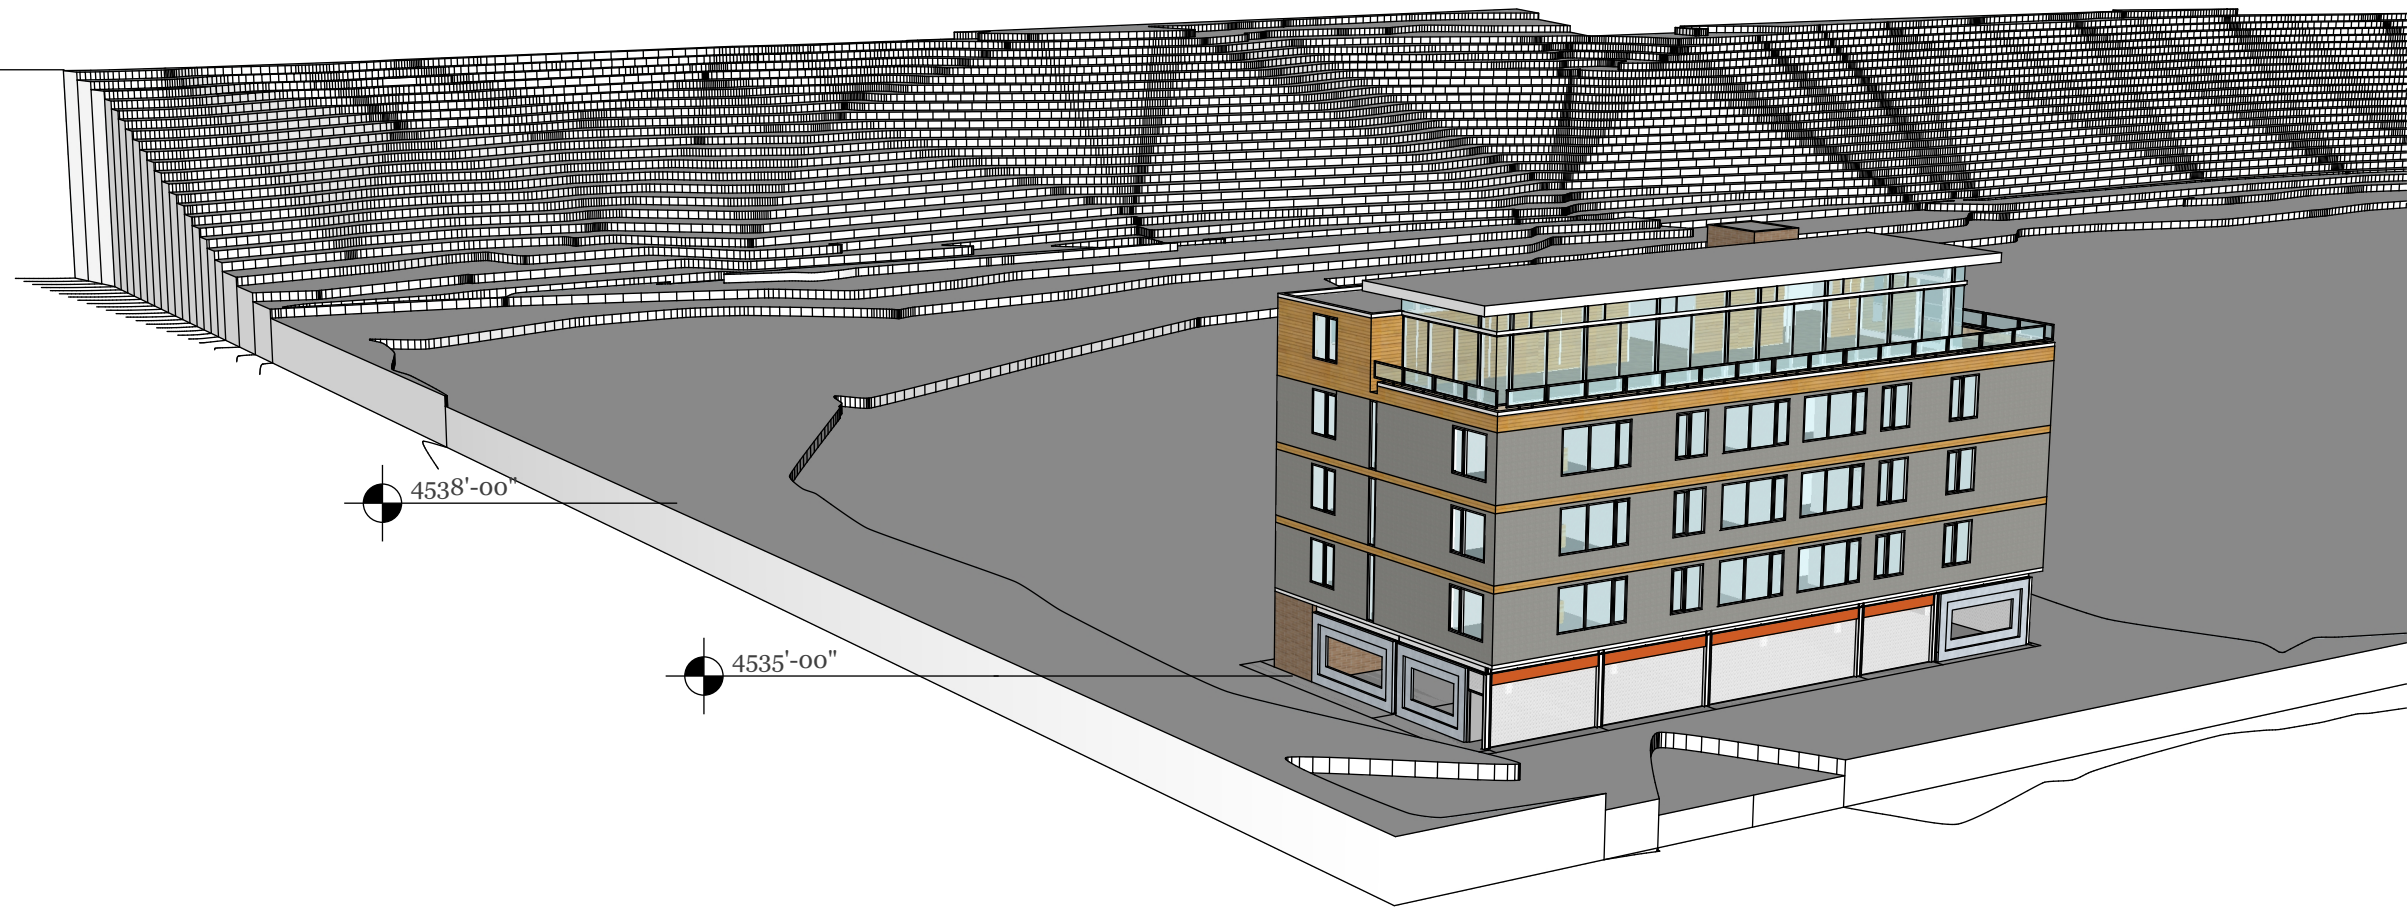

4538'-00"

4535'-00"

3D CONTOURS SHOWN AT 2' INTERVALS

Engineer:
J. NATE REEVE, P.E.

Planner:
C.CAVE

Designer:
S.SIMRAYH

Number: _____

150'-0"
T. O. PARAPET



100'-0"
CONCEPTUAL F.F.E = 4535'-0"



Reeve & Associates, Inc.

5160 SOUTH 1500 WEST,
RIVERDALE, UTAH 84405
TEL: (801) 621-3100
www.reeve.co
LAND PLANNERS * CIVIL
ENGINEERS
LAND SURVEYORS * TRAFFIC
ENGINEERS
STRUCTURAL ENGINEERS
LANDSCAPE ARCHITECTS

Engineer:
J. NATE REEVE, P.E.

Planner:
C.CAVE

Designer:
S.SIMRAYH

Number: _____