




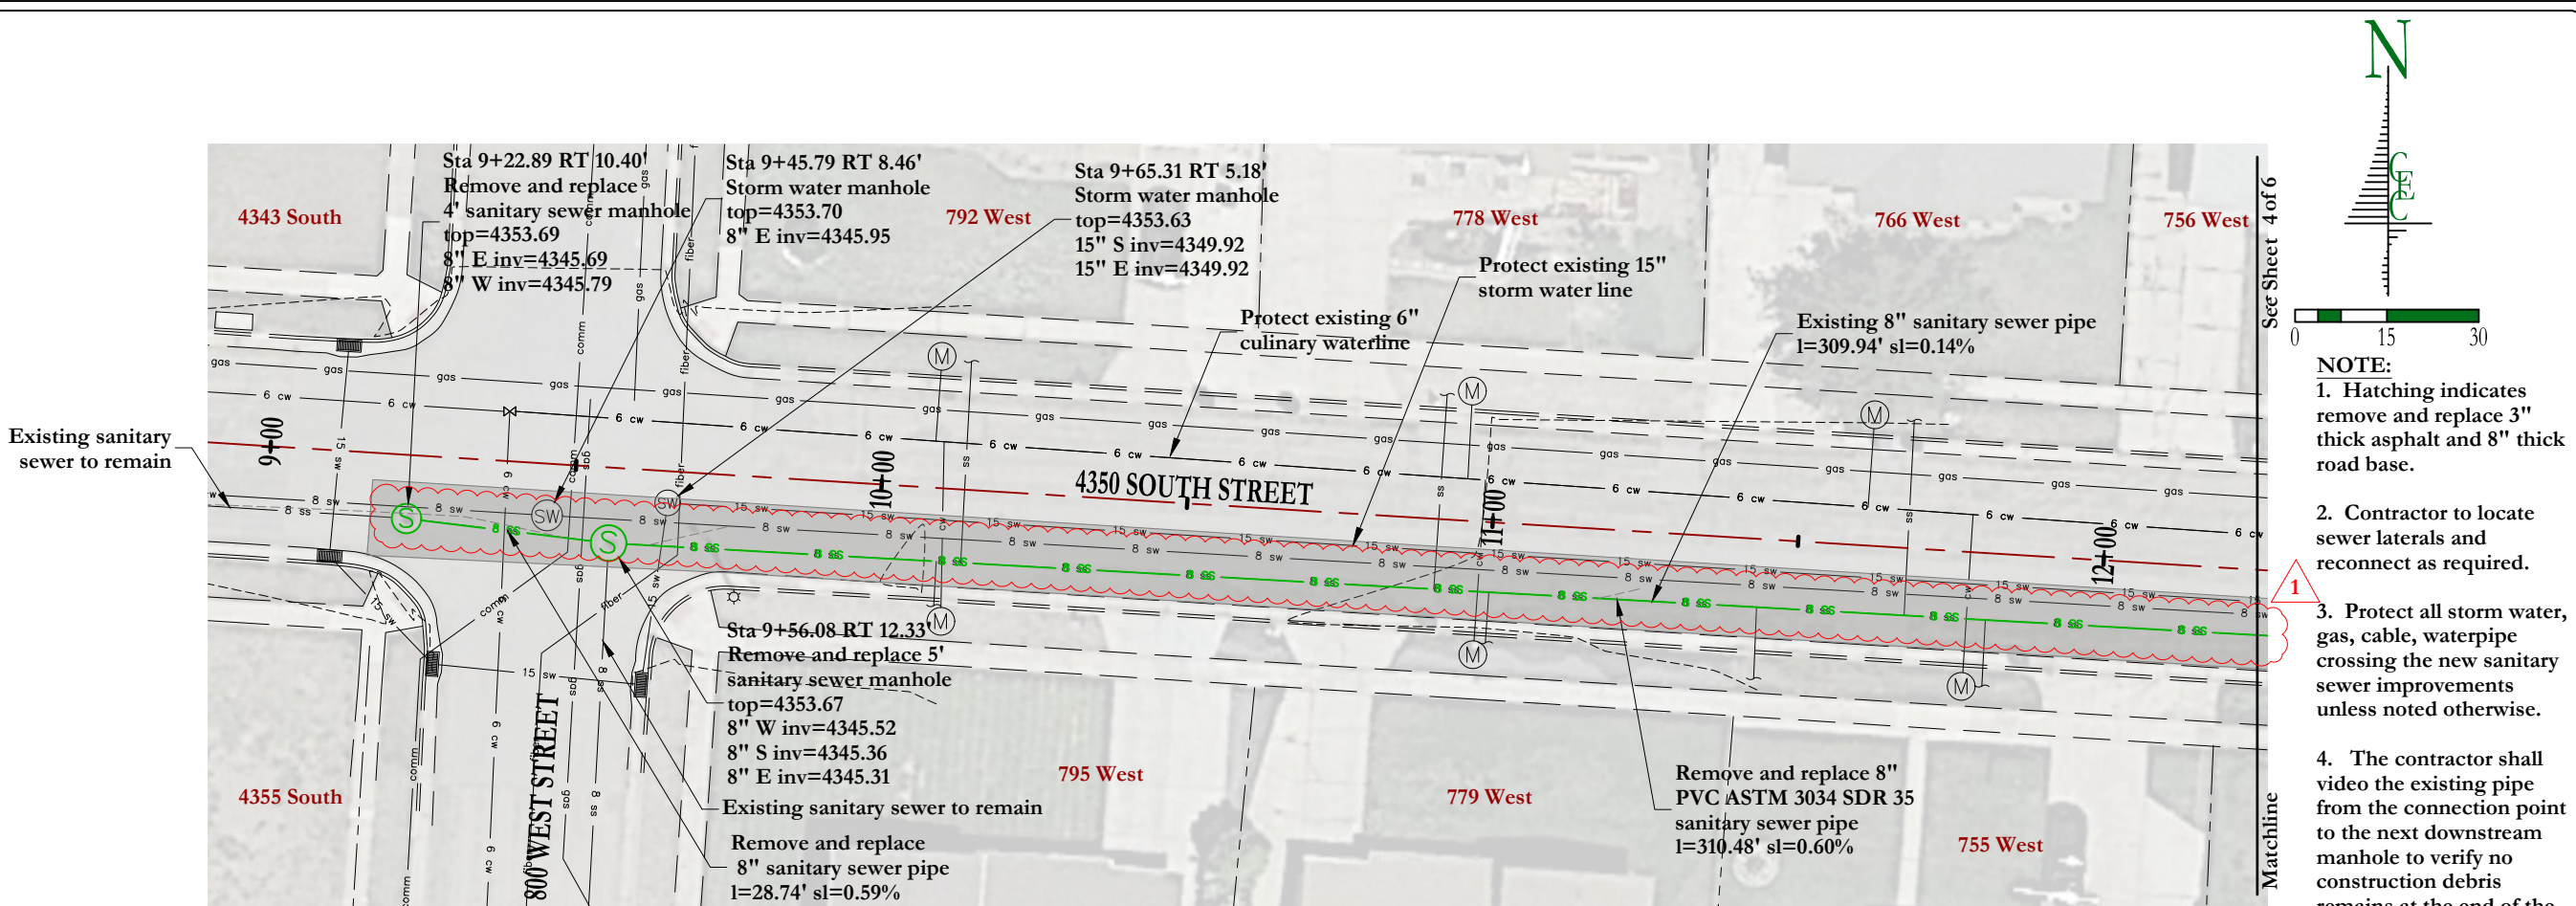

- NOTE:**
1. Hatching indicates remove and replace 3" thick asphalt and 8" thick road base.
 2. Contractor to locate sewer laterals and reconnect as required.
 3. Protect all storm water, gas, cable, waterpipe crossing the new sanitary sewer improvements unless noted otherwise.
 4. The contractor shall video the existing pipe from the connection point to the next downstream manhole to verify no construction debris remains at the end of the project.
 5. The contractor will need to verify all elevations as required to install the sewer improvements.

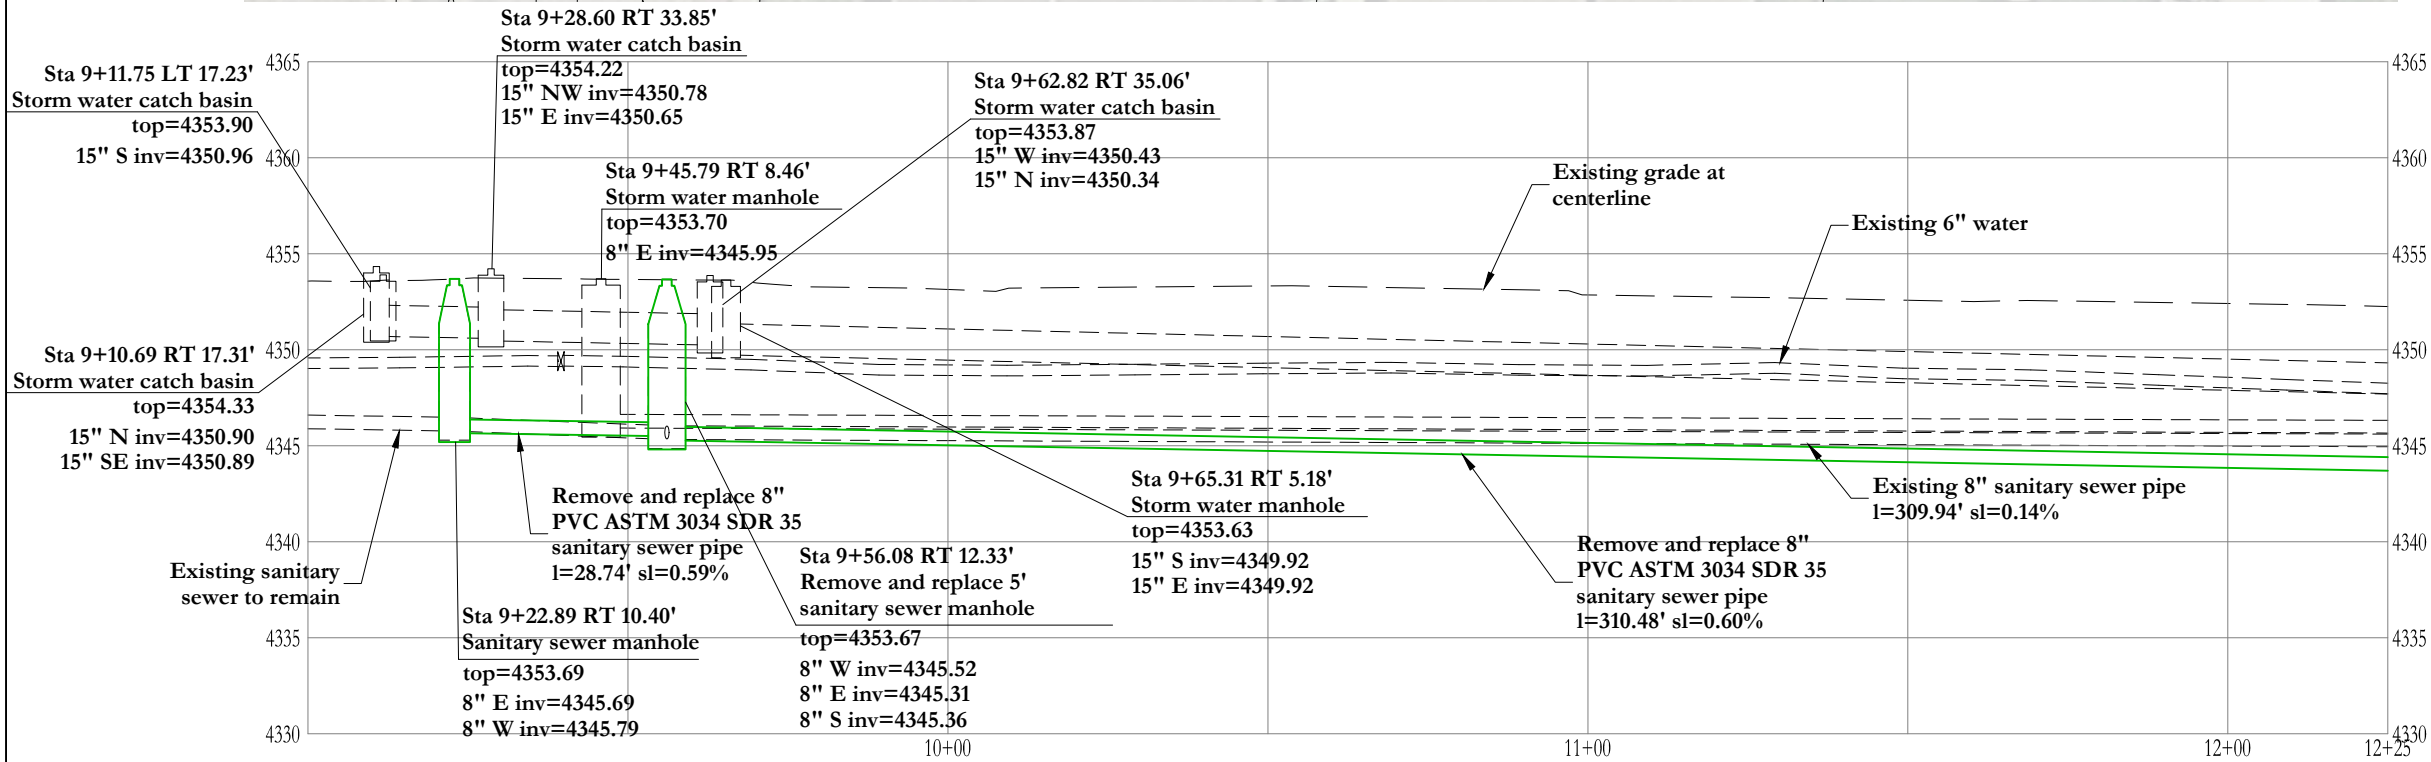

1 Addendum 1: removed the mislabeled powerline

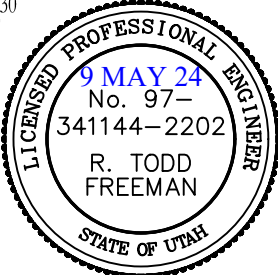



CIVIL ENGINEERING
CONSULTANTS, PLLC.
5141 SOUTH 1500 WEST
RIVERDALE, UT 84405
801.866.0550

NO.	DATE	BY	REVISIONS
1	5-10-24	RTF	Addendum 1

DATE: MAY 2024
DRAWN: KSM / JEO
CHECKED: RTF

PROJECT / LOCATION:
4350 SOUTH SEWER IMPROVEMENT
RIVERDALE, UTAH



TITLE:
PLAN & PROFILE: STA 9+00 - 12+50

CLIENT:
RIVERDALE CITY


PROJECT NUMBER:
RC.23006

FILE:
~rc23006 03-04.dwg


SHEET:
3 of 6

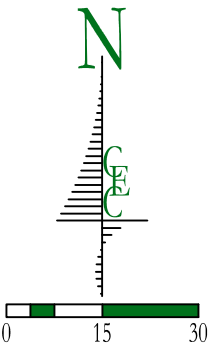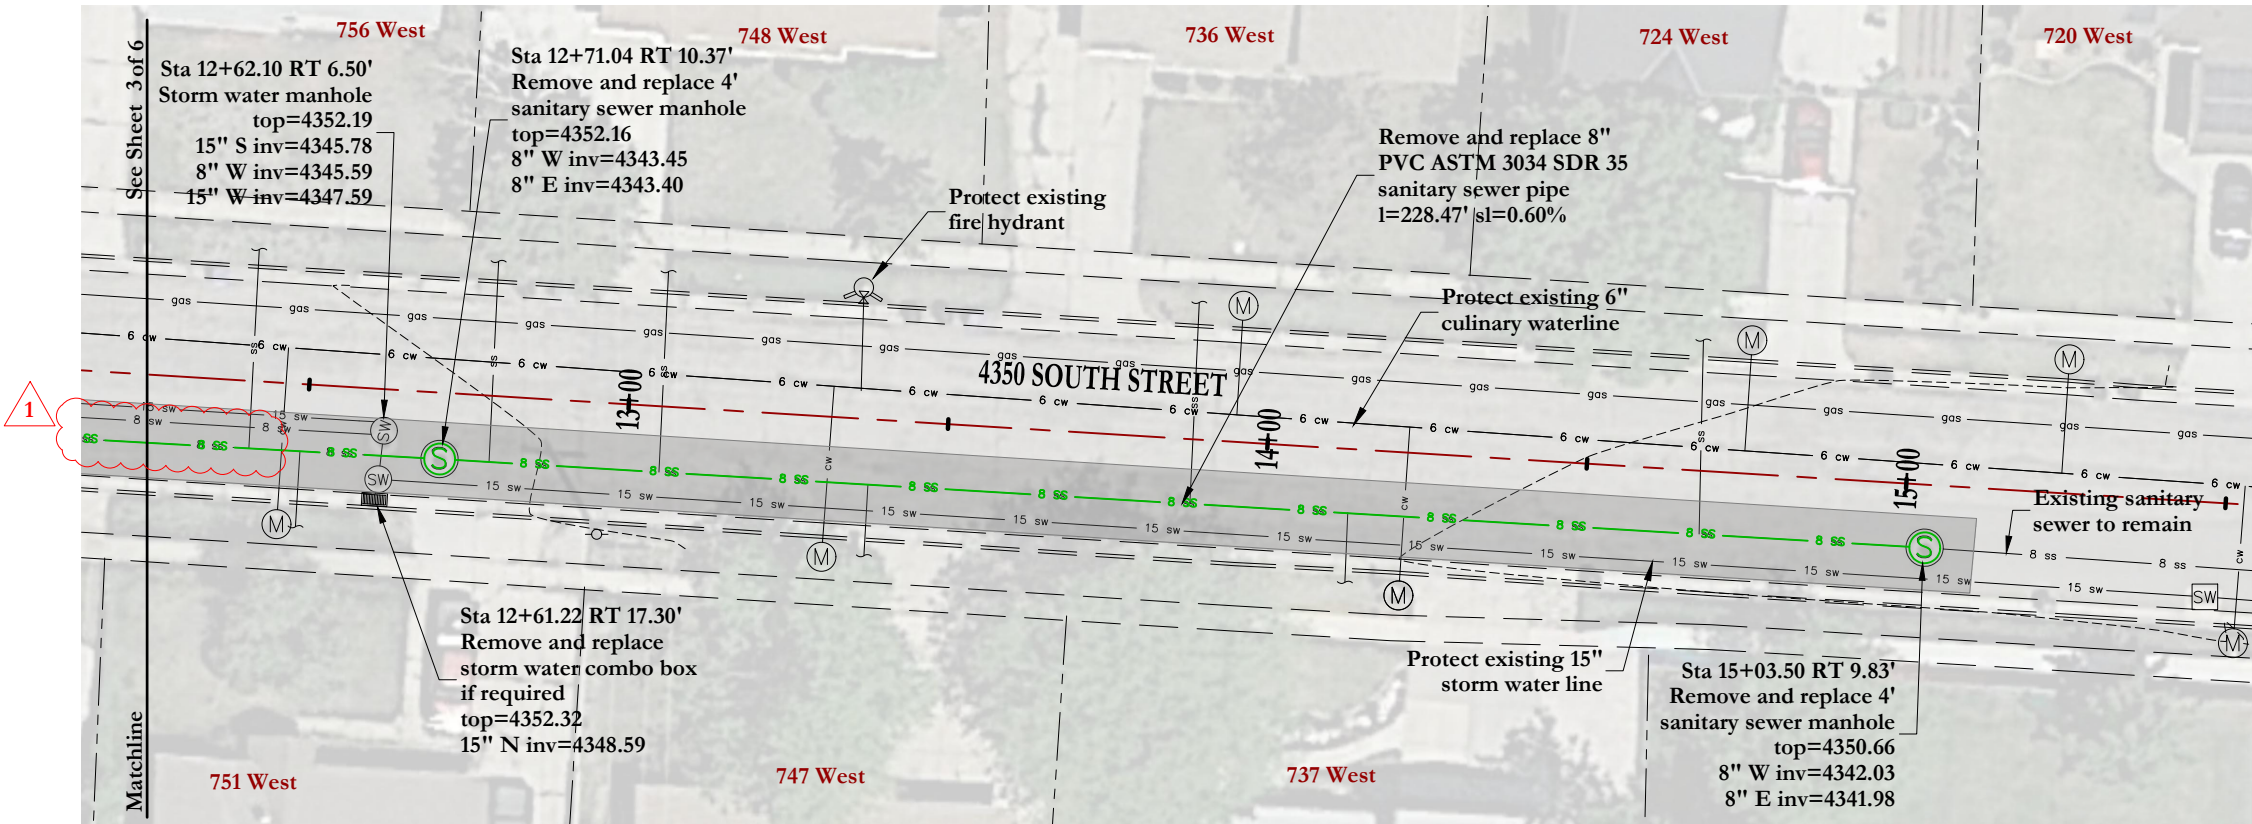

- NOTE:**
1. Hatching indicates remove and replace 3" thick asphalt and 8" thick road base.
 2. Contractor to locate sewer laterals and reconnect as required.
 3. Protect all storm water, gas, cable, waterpipe crossing the new sanitary sewer improvements unless noted otherwise.
 4. The contractor shall video the existing pipe from the connection point to the next downstream manhole to verify no construction debris remains at the end of the project.
 5. The contractor will need to verify all elevations as required to install the sewer improvements.

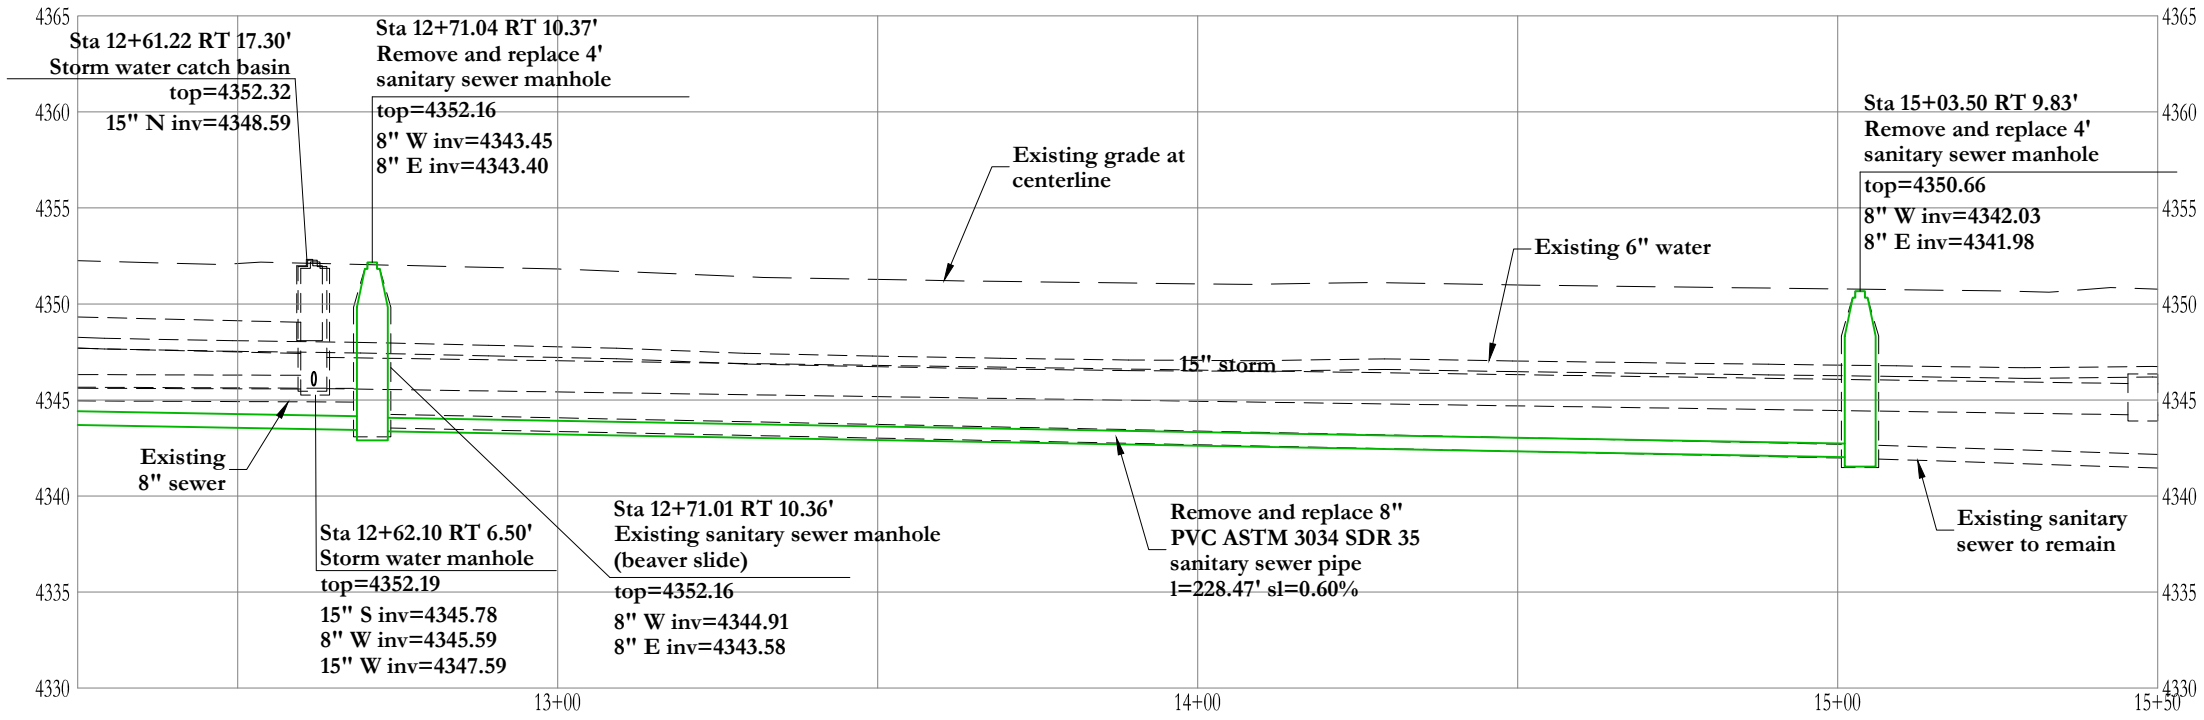

1 Addendum 1: removed the mislabeled powerline

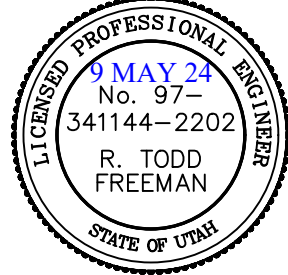



CIVIL ENGINEERING
CONSULTANTS, PLLC.
5141 SOUTH 1500 WEST
RIVERDALE, UT 84405
801.866.0550

NO.	DATE	BY	REVISIONS
1	15-10-24	RTF	Addendum 1

DATE: MAY 2024
DRAWN: KSM / JEO
CHECKED: RTF

PROJECT / LOCATION:
4350 SOUTH SEWER IMPROVEMENT
RIVERDALE, UTAH

TITLE:
PLAN & PROFILE: STA 12+50 - 15+50

CLIENT:
RIVERDALE CITY

PROJECT NUMBER:
RC.23006

FILE:
~rc23006 03-04.dwg

SHEET:
4 of 6