

EXISTING LOGISTICS FACILITY PARKING SUMMARY

142 PASSENGER CAR PARKING STALLS PROVIDED
60 COMMERCIAL TRUCK PARKING STALLS PROVIDED

EXPANSION AREA #01

39 PASSENGER CAR PARKING STALLS PROVIDED
17 COMMERCIAL TRUCK PARKING STALLS PROVIDED

EXPANSION AREA #02

15 PASSENGER CAR PARKING STALLS PROVIDED
35 COMMERCIAL TRUCK PARKING STALLS PROVIDED

SITE TOTAL

196 PASSENGER CAR PARKING STALLS PROVIDED
112 COMMERCIAL TRUCK PARKING STALLS PROVIDED

TEMPORARY
60' x 23.5' OFFICE

EXISTING
BUILDING
19,780± SF

EXPANSION
AREA #1

EXISTING
LOGISTICS
FACILITY

EXPANSION
AREA #2

Scale:



Scale: 1" = 100'

CONCEPT SKETCH - PHASE 1.2

MAVERIK LOGISTICS EXPANSION
WOODS CROSS, UTAH


Date: 2024/04/01

BY: JG / AC

Project number: TBD



185 S. State Street
Salt Lake City, Utah 84111

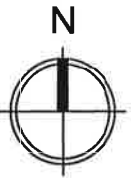

EXISTING LOGISTICS FACILITY PARKING SUMMARY

164 PASSENGER CAR PARKING STALLS PROVIDED
18 COMMERCIAL TRUCK PARKING STALLS PROVIDED

EXPANSION AREA #01


39 PASSENGER CAR PARKING STALLS PROVIDED
17 COMMERCIAL TRUCK PARKING STALLS PROVIDED

EXPANSION AREA #02


57 PASSENGER CAR PARKING STALLS PROVIDED
74 COMMERCIAL TRUCK PARKING STALLS PROVIDED

SITE TOTAL

260 PASSENGER CAR PARKING STALLS PROVIDED
109 COMMERCIAL TRUCK PARKING STALLS PROVIDED

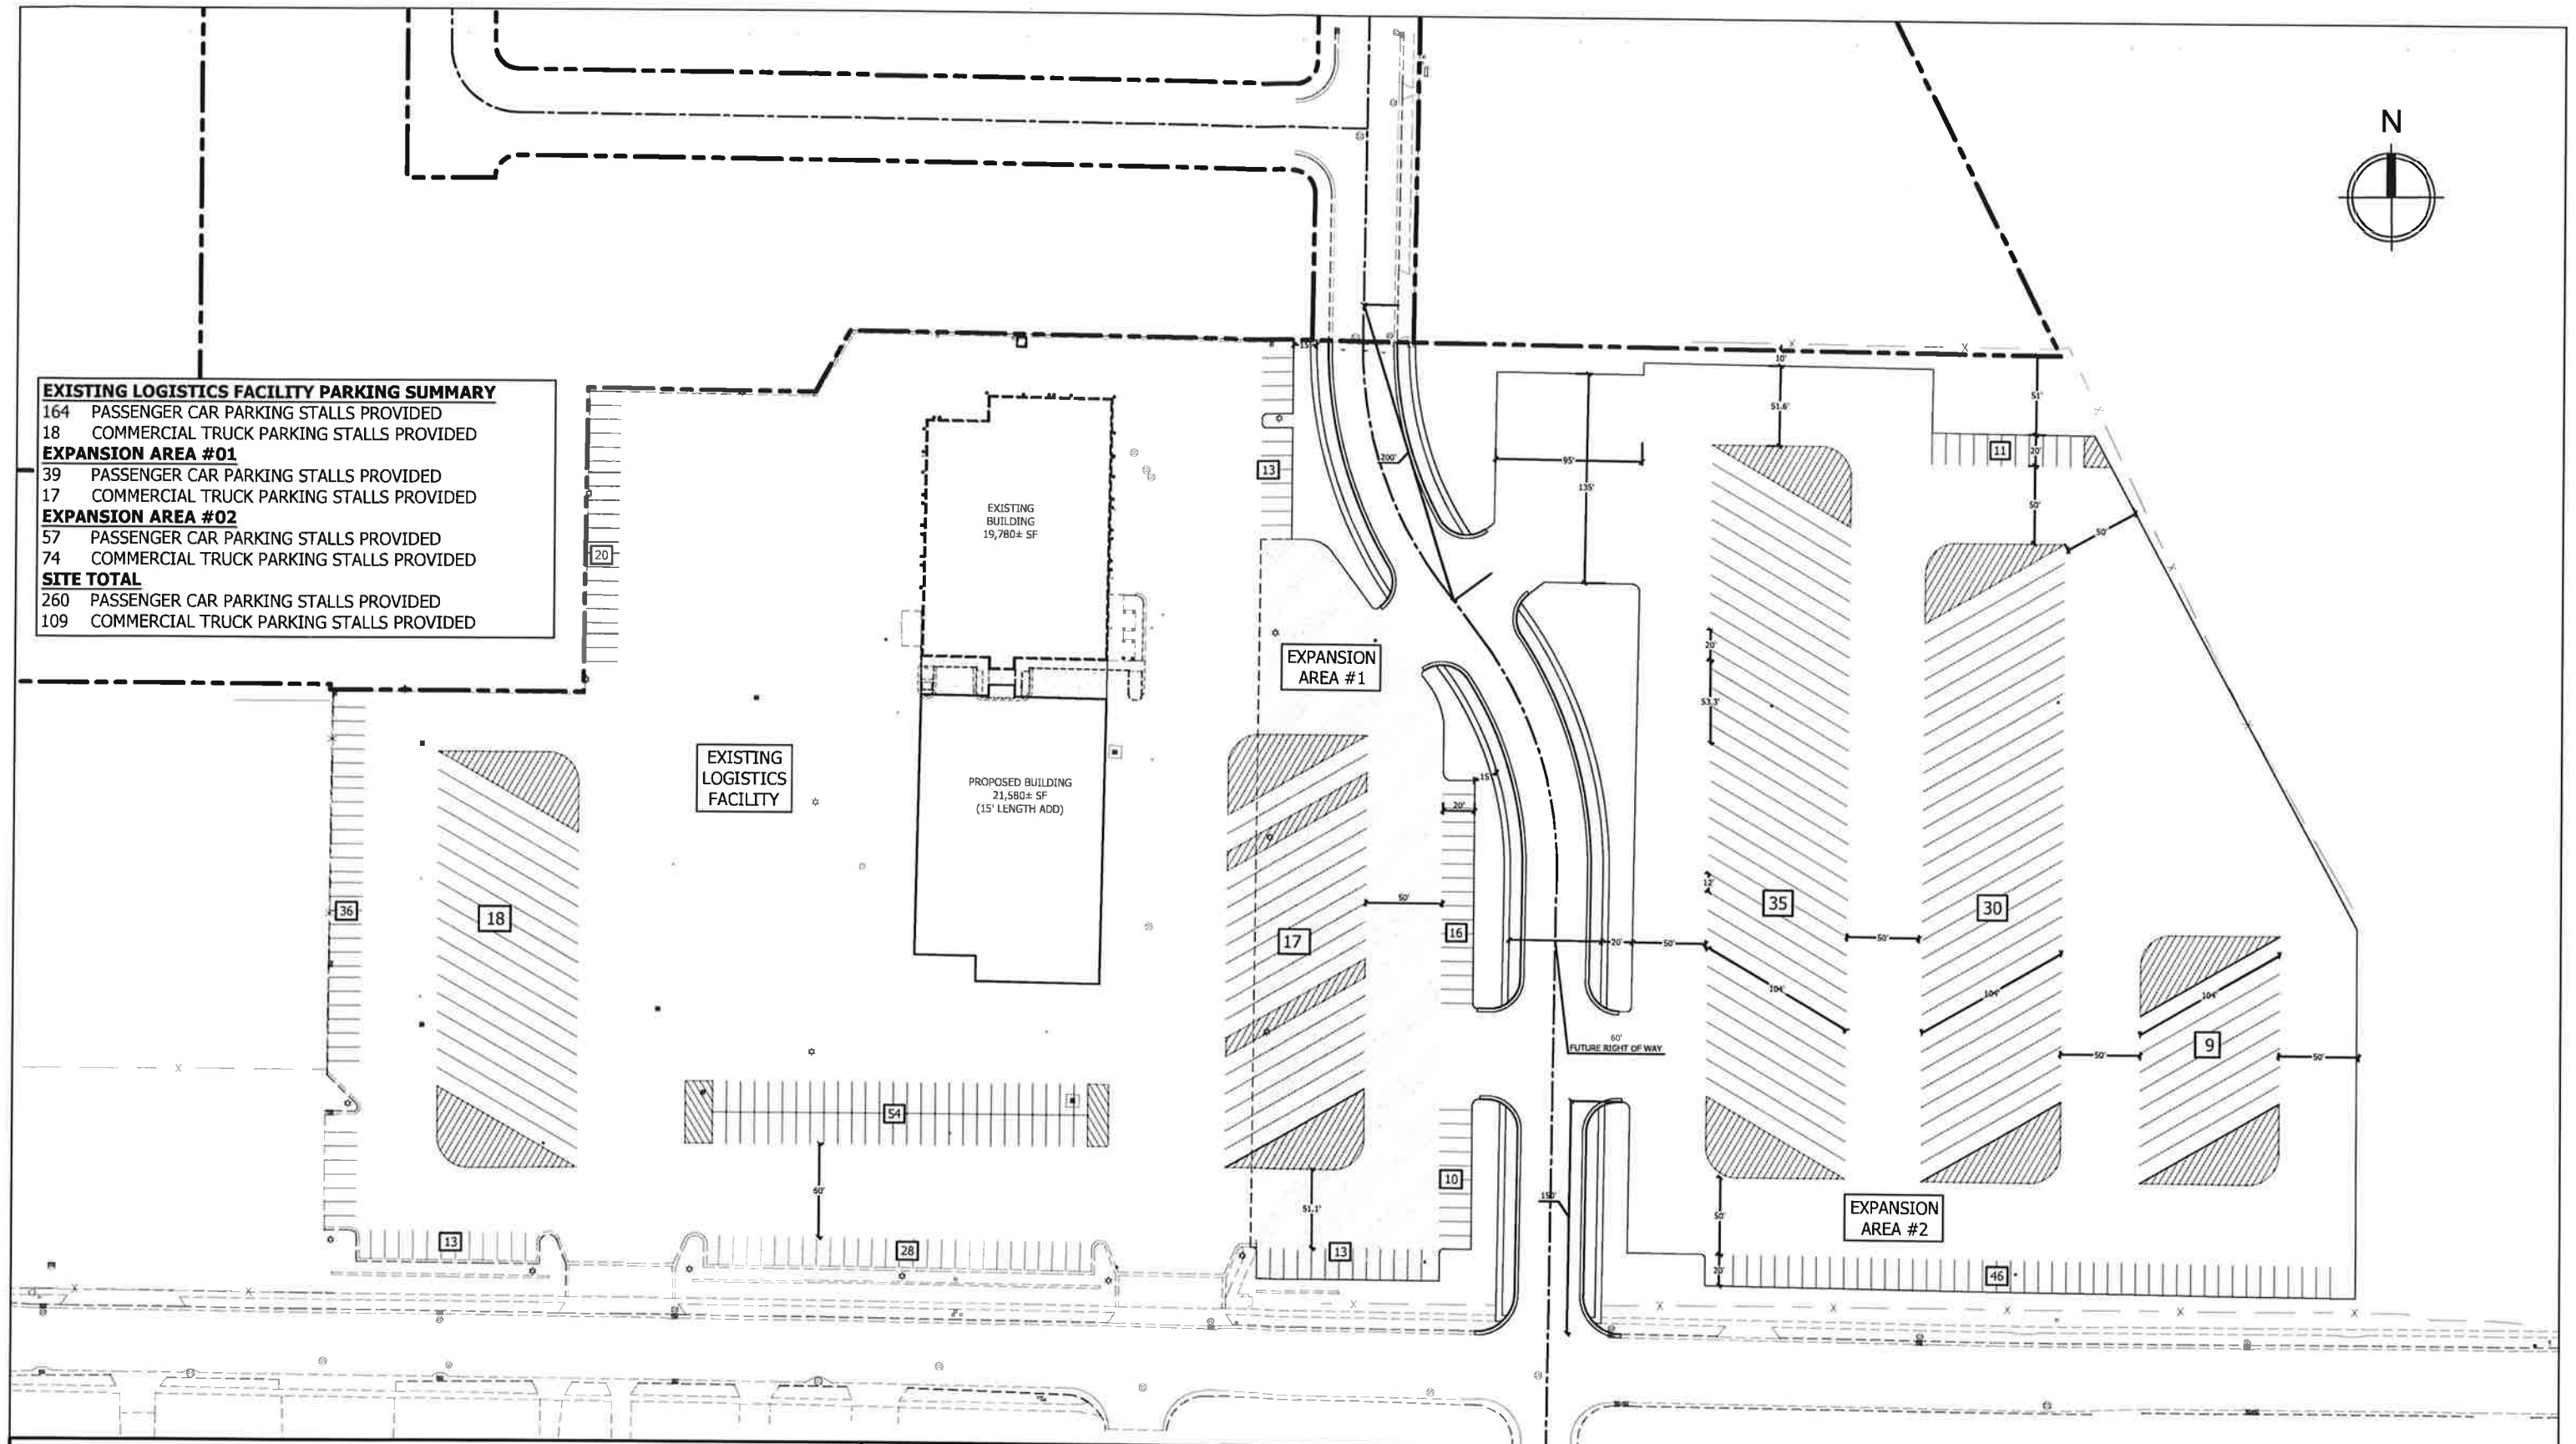

Scale:

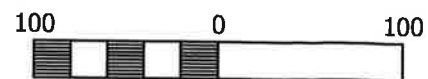

Scale: 1" = 100'

CONCEPT SKETCH - PHASE 2.2

**MAVERIK LOGISTICS EXPANSION
WOODS CROSS, UTAH**

Date: 2024/04/01 BY: JG / AC Project number: TBD



185 S. State Street
Salt Lake City, Utah 84111