




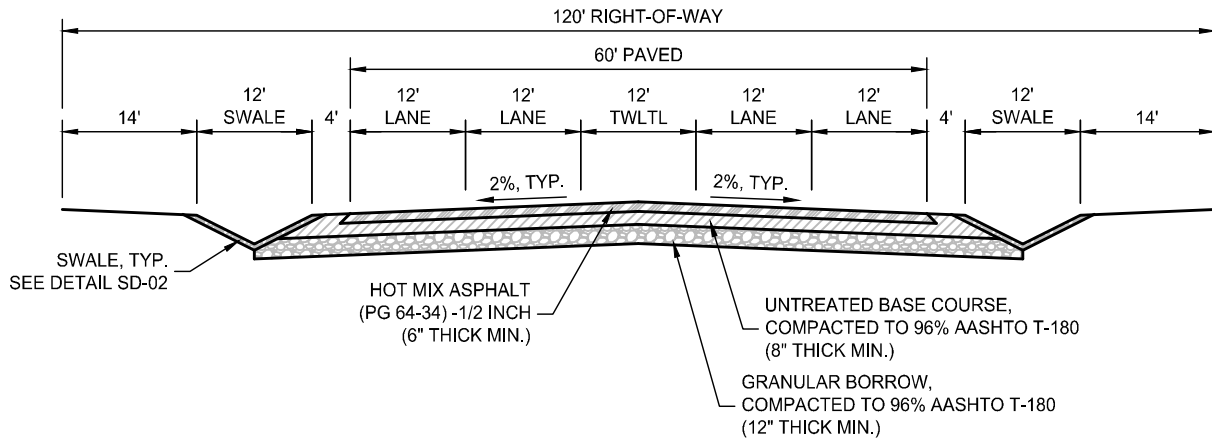

ARTERIAL

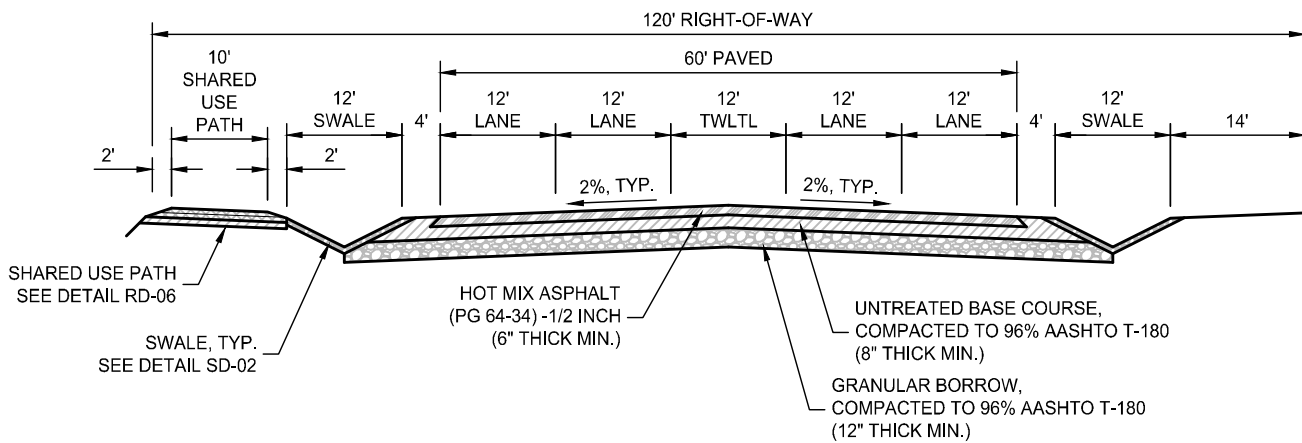

ARTERIAL with DIRT PATH

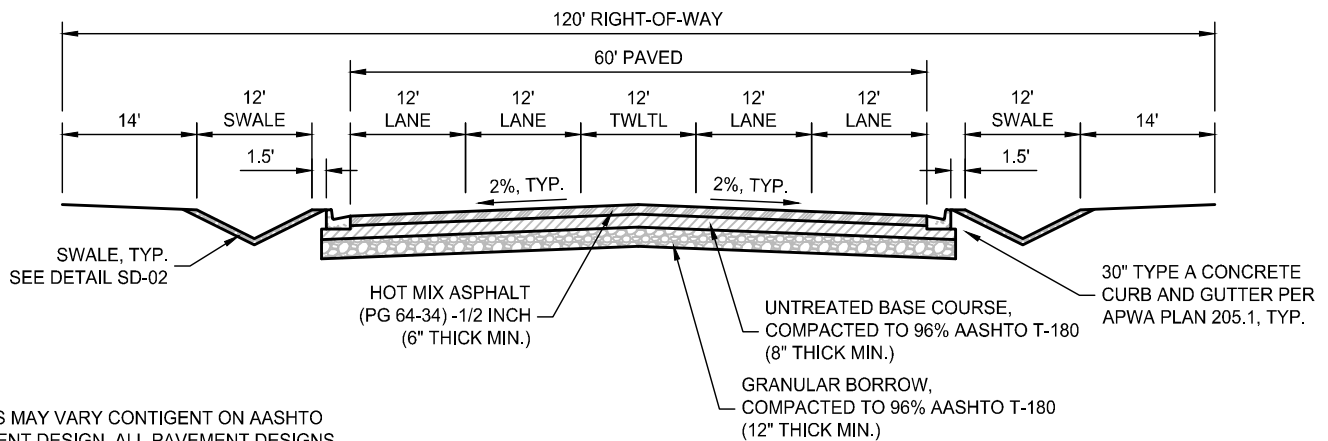

NOTE:
DEPTHS MAY VARY CONTIGENT ON AASHTO
PAVEMENT DESIGN. ALL PAVEMENT DESIGNS
SHALL BE STAMPED BY PROFESSIONAL
ENGINEER.

COMMERCIAL ARTERIAL

DRAWING NOT TO SCALE

PREPARED BY: JONES AND DEMILLE ENGINEERING, INC.

LAKE POINT STANDARD DRAWING



LAKE POINT
1528 SUNSET RD.,
LAKE POINT UTAH 84074
801-725-5096
lakepoint.gov

ARTERIAL ROAD SECTIONS


UPDATED: 5/24/2024

STANDARD DRAWING No.


RD-01

APPROVED:

DATE: 05-24 BY: M.L.

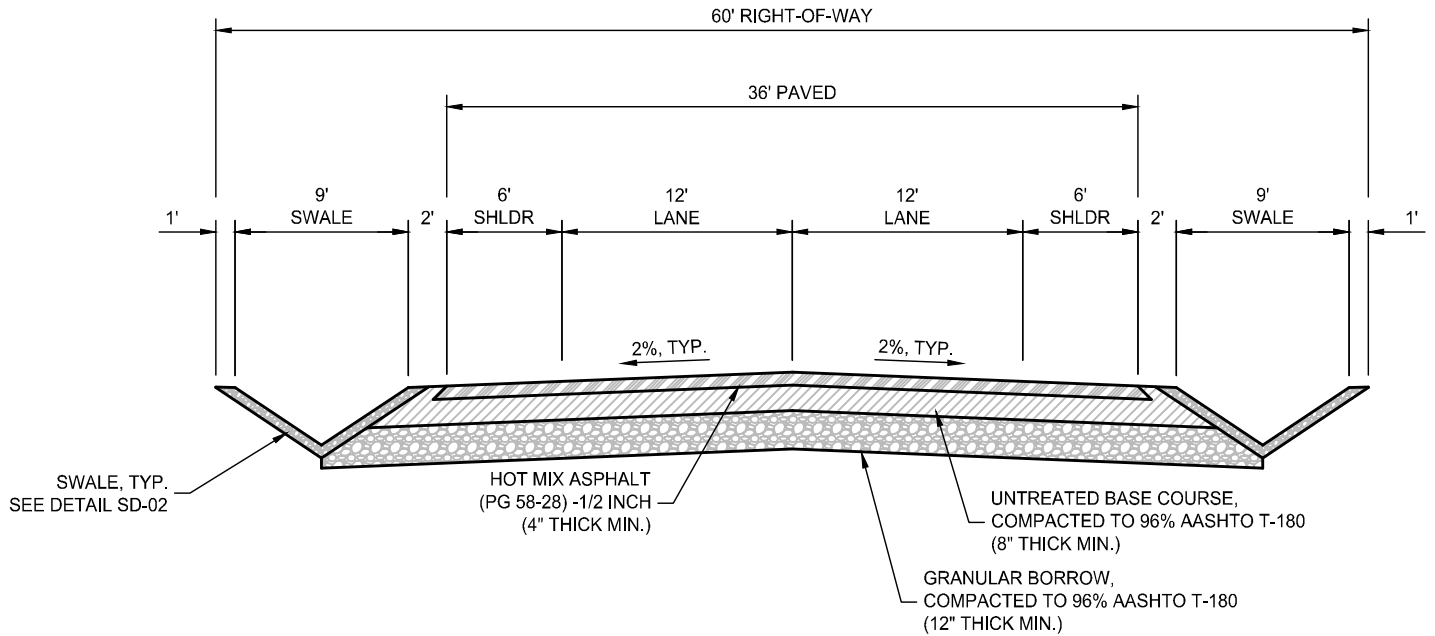

RESIDENTIAL COLLECTOR

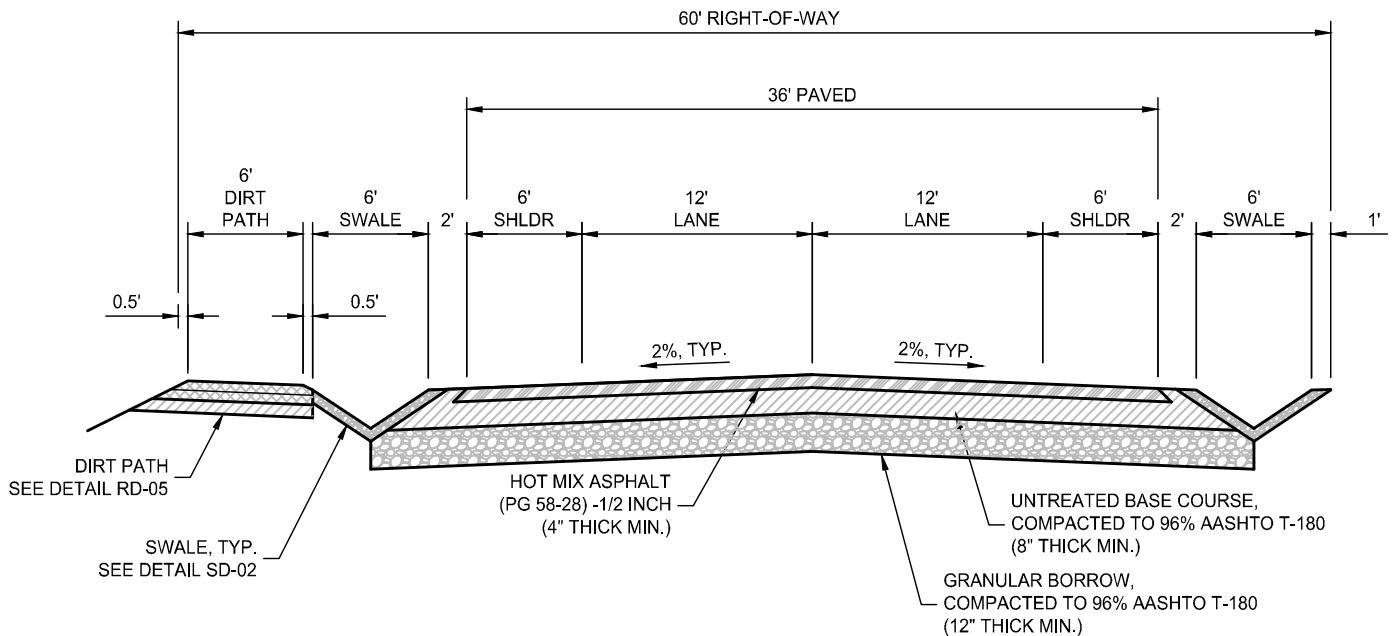

NOTE:
DEPTHS MAY VARY CONTIGENT ON AASHTO
PAVEMENT DESIGN. ALL PAVEMENT DESIGNS
SHALL BE STAMPED BY PROFESSIONAL
ENGINEER.

RESIDENTIAL COLLECTOR with DIRT PATH

DRAWING NOT TO SCALE

PREPARED BY: JONES AND DEMILLE ENGINEERING, INC.

LAKE POINT STANDARD DRAWING



LAKE POINT
1528 SUNSET RD.,
LAKE POINT UTAH 84074
801-725-5096
lakepoint.gov

COLLECTOR ROAD SECTIONS


UPDATED: 5/24/2024

STANDARD DRAWING No.

RD-02

APPROVED:

DATE: 05-24 BY: M.L.

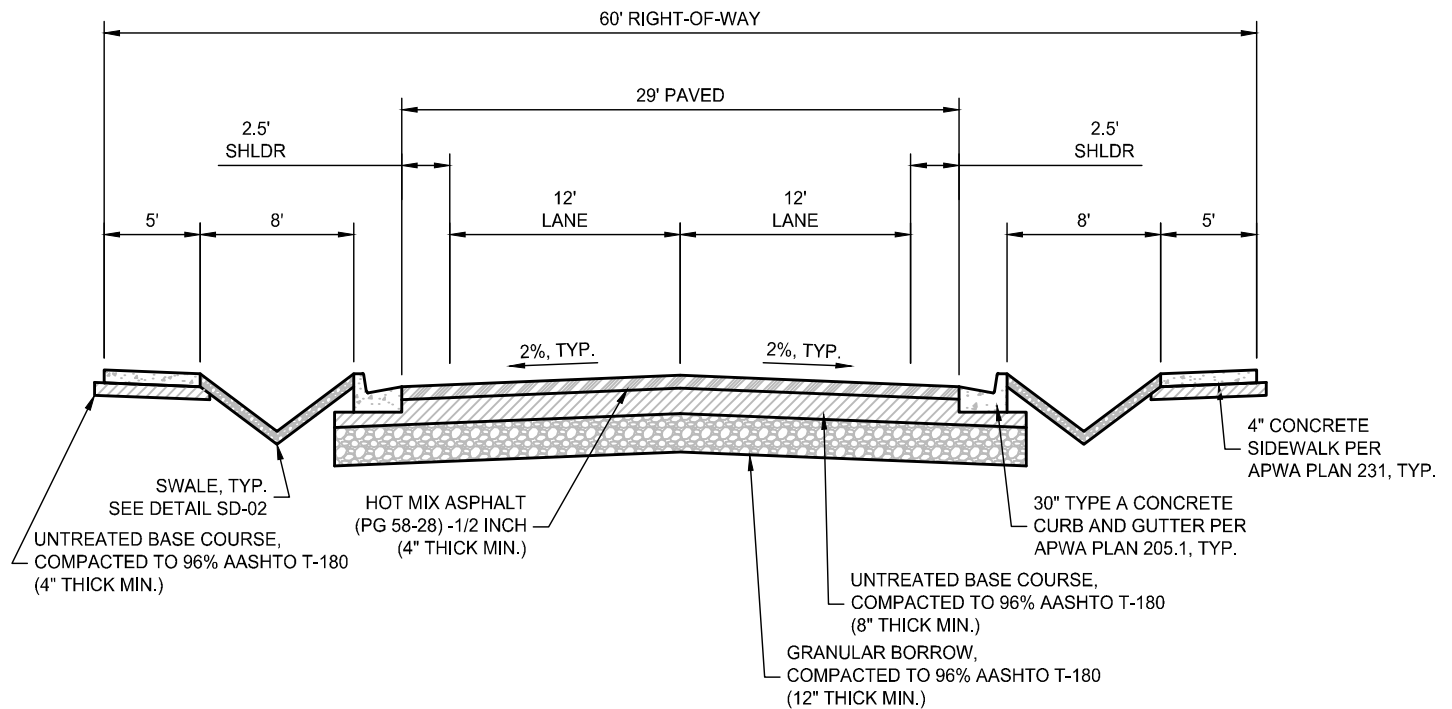

NOTE:
 DEPTHS MAY VARY CONTIGENT ON AASHTO
 PAVEMENT DESIGN. ALL PAVEMENT DESIGNS
 SHALL BE STAMPED BY PROFESSIONAL
 ENGINEER.

COMMERCIAL COLLECTOR with SIDEWALK

DRAWING NOT TO SCALE

PREPARED BY: JONES AND DEMILLE ENGINEERING, INC.

LAKE POINT STANDARD DRAWING



LAKE POINT
 1528 SUNSET RD.,
 LAKE POINT UTAH 84074
 801-725-5096
 lakepoint.gov

COMMERCIAL COLLECTOR ROAD SECTION


UPDATED: 5/24/2024

STANDARD DRAWING No.


RD-03

APPROVED:

DATE: 05-24 BY: M.L.

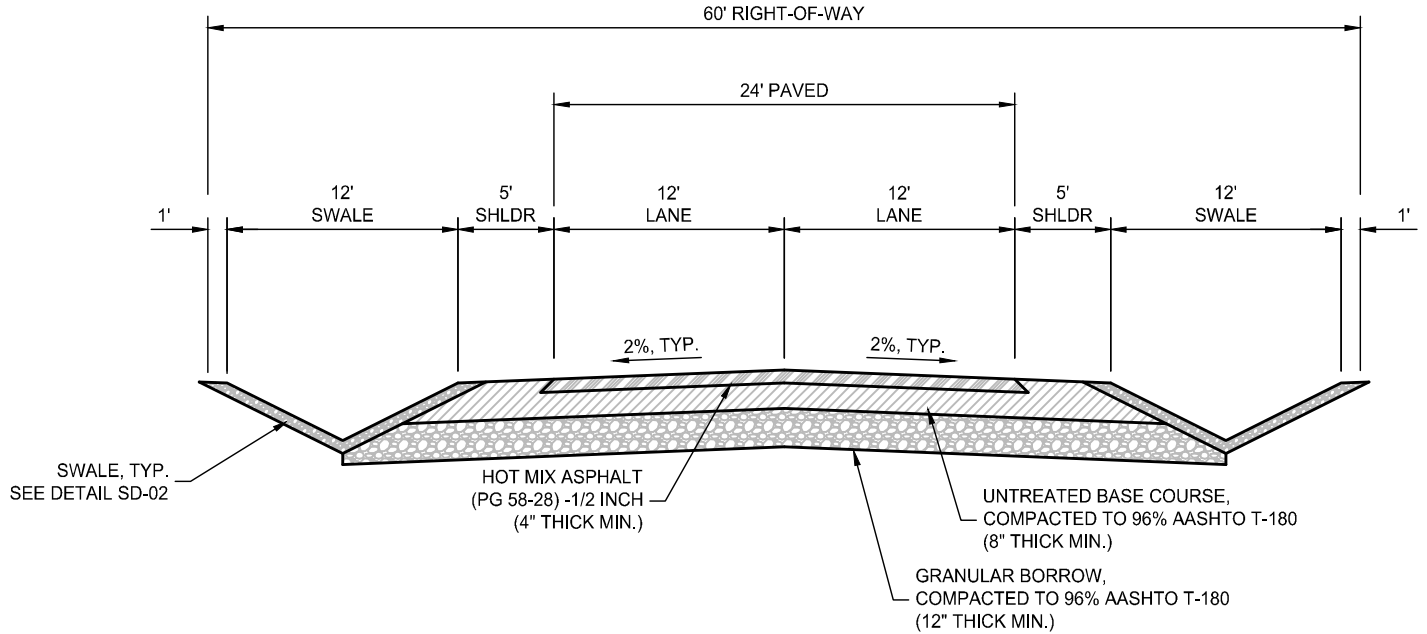

LOCAL ROAD

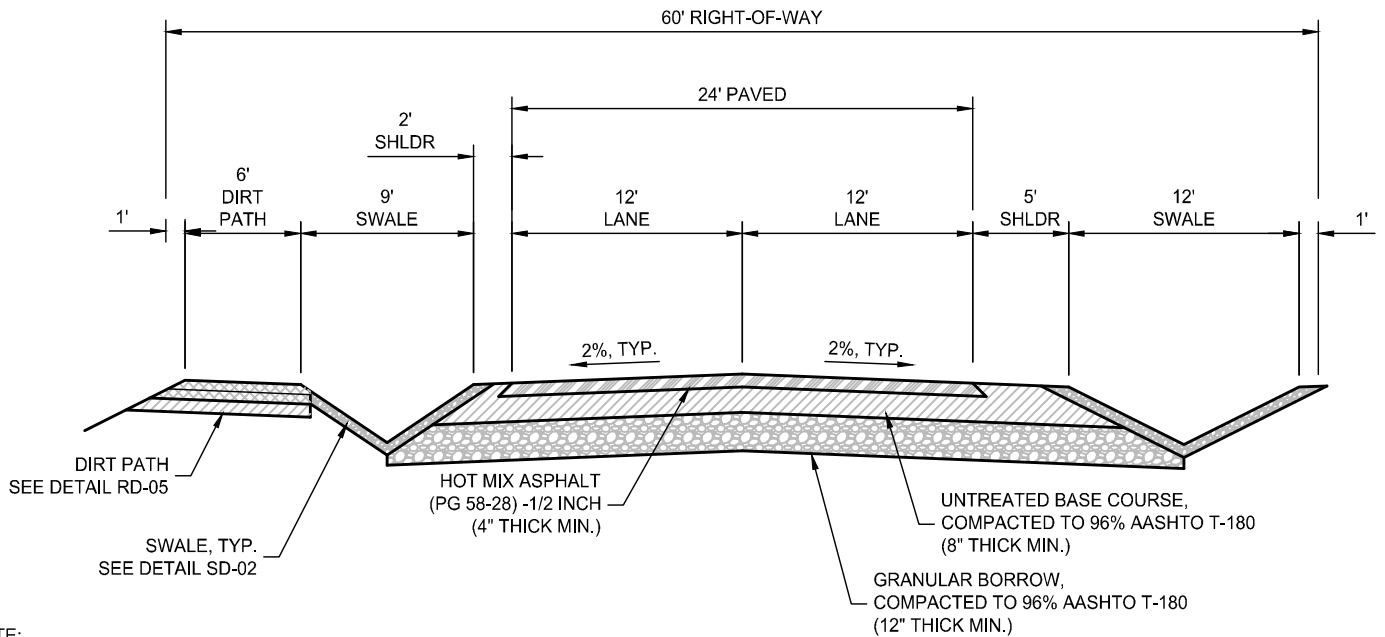

LOCAL ROAD with DIRT PATH

NOTE:
DEPTHS MAY VARY CONTIGENT ON AASHTO
PAVEMENT DESIGN. ALL PAVEMENT DESIGNS
SHALL BE STAMPED BY PROFESSIONAL
ENGINEER.

DRAWING NOT TO SCALE

PREPARED BY: JONES AND DEMILLE ENGINEERING, INC.

LAKE POINT STANDARD DRAWING



LAKE POINT
1528 SUNSET RD.,
LAKE POINT UTAH 84074
801-725-5096
lakepoint.gov

LOCAL ROAD SECTIONS


UPDATED: 5/24/2024

STANDARD DRAWING No.

RD-04

APPROVED:

DATE: 05-24 BY: M.L.

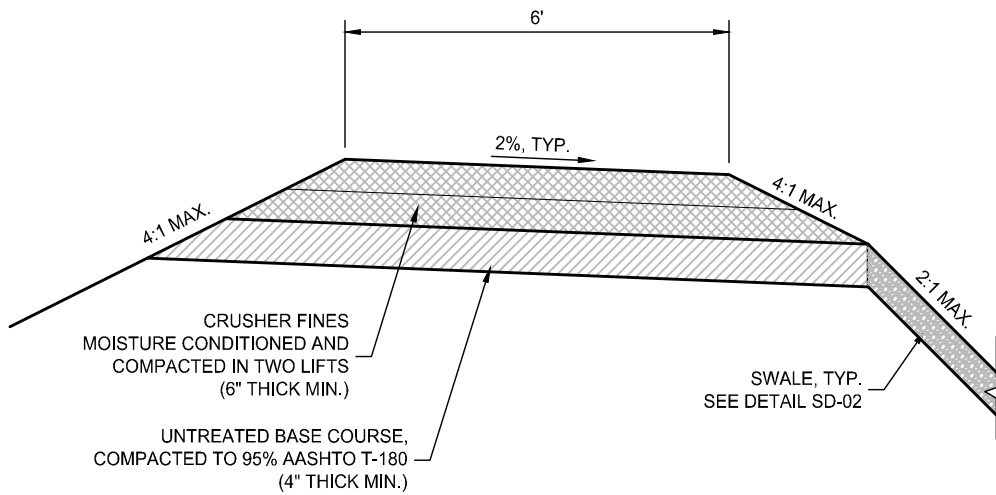

DRAWING NOT TO SCALE

PREPARED BY: JONES AND DEMILLE ENGINEERING, INC.

LAKE POINT STANDARD DRAWING



LAKE POINT
1528 SUNSET RD.,
LAKE POINT UTAH 84074
801-725-5096
lakepoint.gov

DIRT PATH SECTION


UPDATED: 5/24/2024

STANDARD DRAWING No.

RD-05

APPROVED:

DATE: 01-24 BY: M.L.

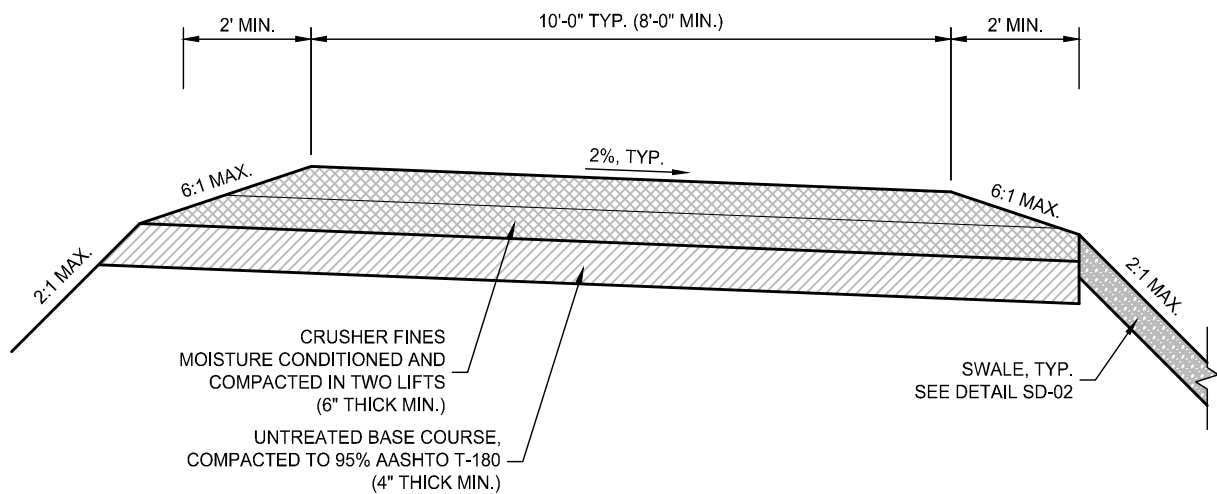

DRAWING NOT TO SCALE

PREPARED BY: JONES AND DEMILLE ENGINEERING, INC.

LAKE POINT STANDARD DRAWING



LAKE POINT
1528 SUNSET RD.,
LAKE POINT UTAH 84074
801-725-5096
lakepoint.gov

SHARED USE PATH SECTION


UPDATED: 5/24/2024

STANDARD DRAWING No.


RD-06

APPROVED:

DATE: 01-24 BY: M.L.

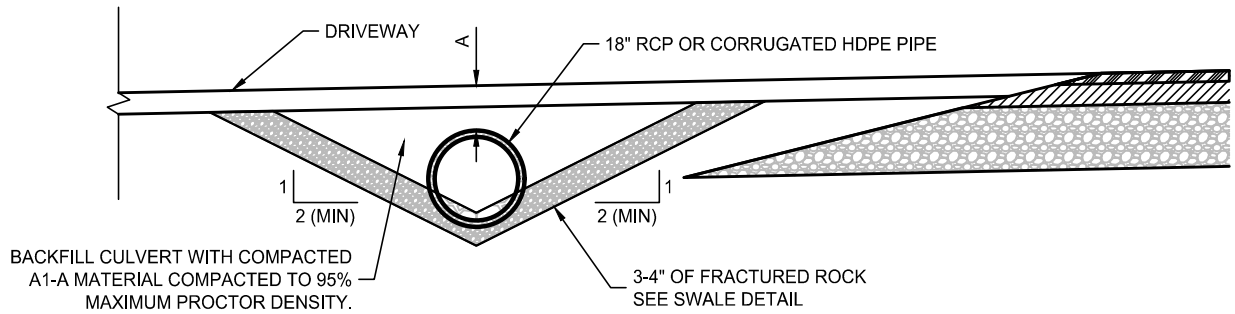

DRIVEWAY CROSS SECTION

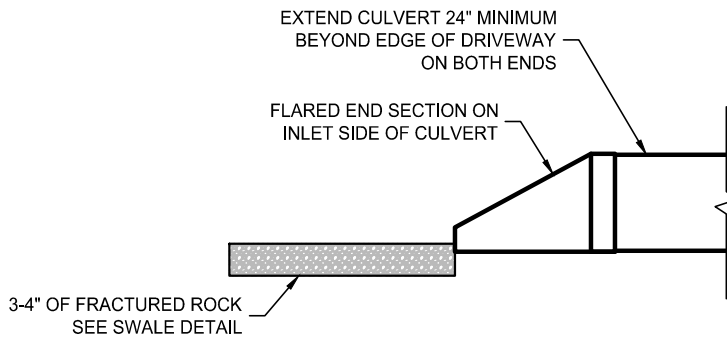

CULVERT CROSS SECTION

TABLE		
PIPE	PAVEMENT	A
HDPE	CONCRETE ASPHALT GRAVEL	12" 12" + ASPHALT THICKNESS 15"
RCP	CONCRETE ASPHALT GRAVEL	12" 12" 12"

NOTES:

1. HDPE PIPE SHALL BE CORRUGATED DUAL WALL PIPE.
2. RCP SHALL BE CLASS III. COVER SHALL BE MEASURED FROM THE OUTSIDE OF THE MAIN BARREL, NOT THE BELL END.

DRAWING NOT TO SCALE

PREPARED BY: JONES AND DEMILLE ENGINEERING, INC.

LAKE POINT STANDARD DRAWING



LAKE POINT
1528 SUNSET RD.,
LAKE POINT UTAH 84074
801-725-5096
lakepoint.gov

DRIVEWAY CULVERT CROSSING

UPDATED: 11/8/2023


STANDARD DRAWING No.

SD-01

APPROVED:

DATE: 10-24

BY: M.L.

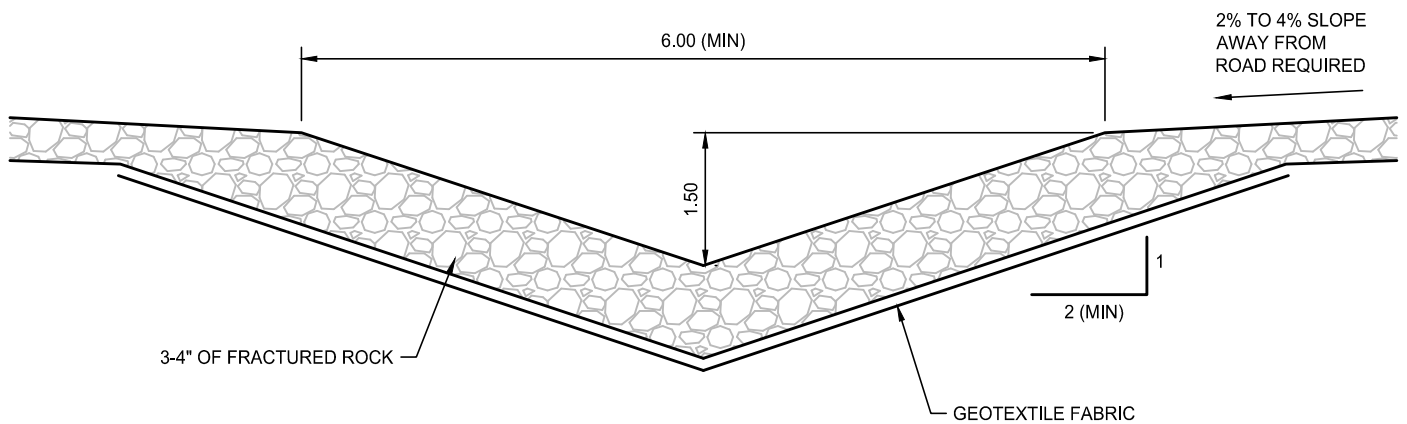

NOTES:

1. ROCK LINED DITCHES MAY BE REQUIRED TO BE DEEPER AT DRIVEWAY CULVERT CROSSINGS. REFER TO STANDARD DETAIL SD-01 FOR REQUIRED CULVERT SIZES AND REQUIREMENTS UNDER DRIVEWAYS.

DRAWING NOT TO SCALE

PREPARED BY: JONES AND DEMILLE ENGINEERING, INC.

LAKE POINT STANDARD DRAWING



LAKE POINT
1528 SUNSET RD.,
LAKE POINT UTAH 84074
801-725-5096
lakepoint.gov

SWALE DETAIL

UPDATED: 1/12/2024

STANDARD DRAWING No.

SD-02

APPROVED:

DATE: 01-24 BY: M.L.