


SOUTH SALT LAKE
ANIMAL SHELTER
KENNELS

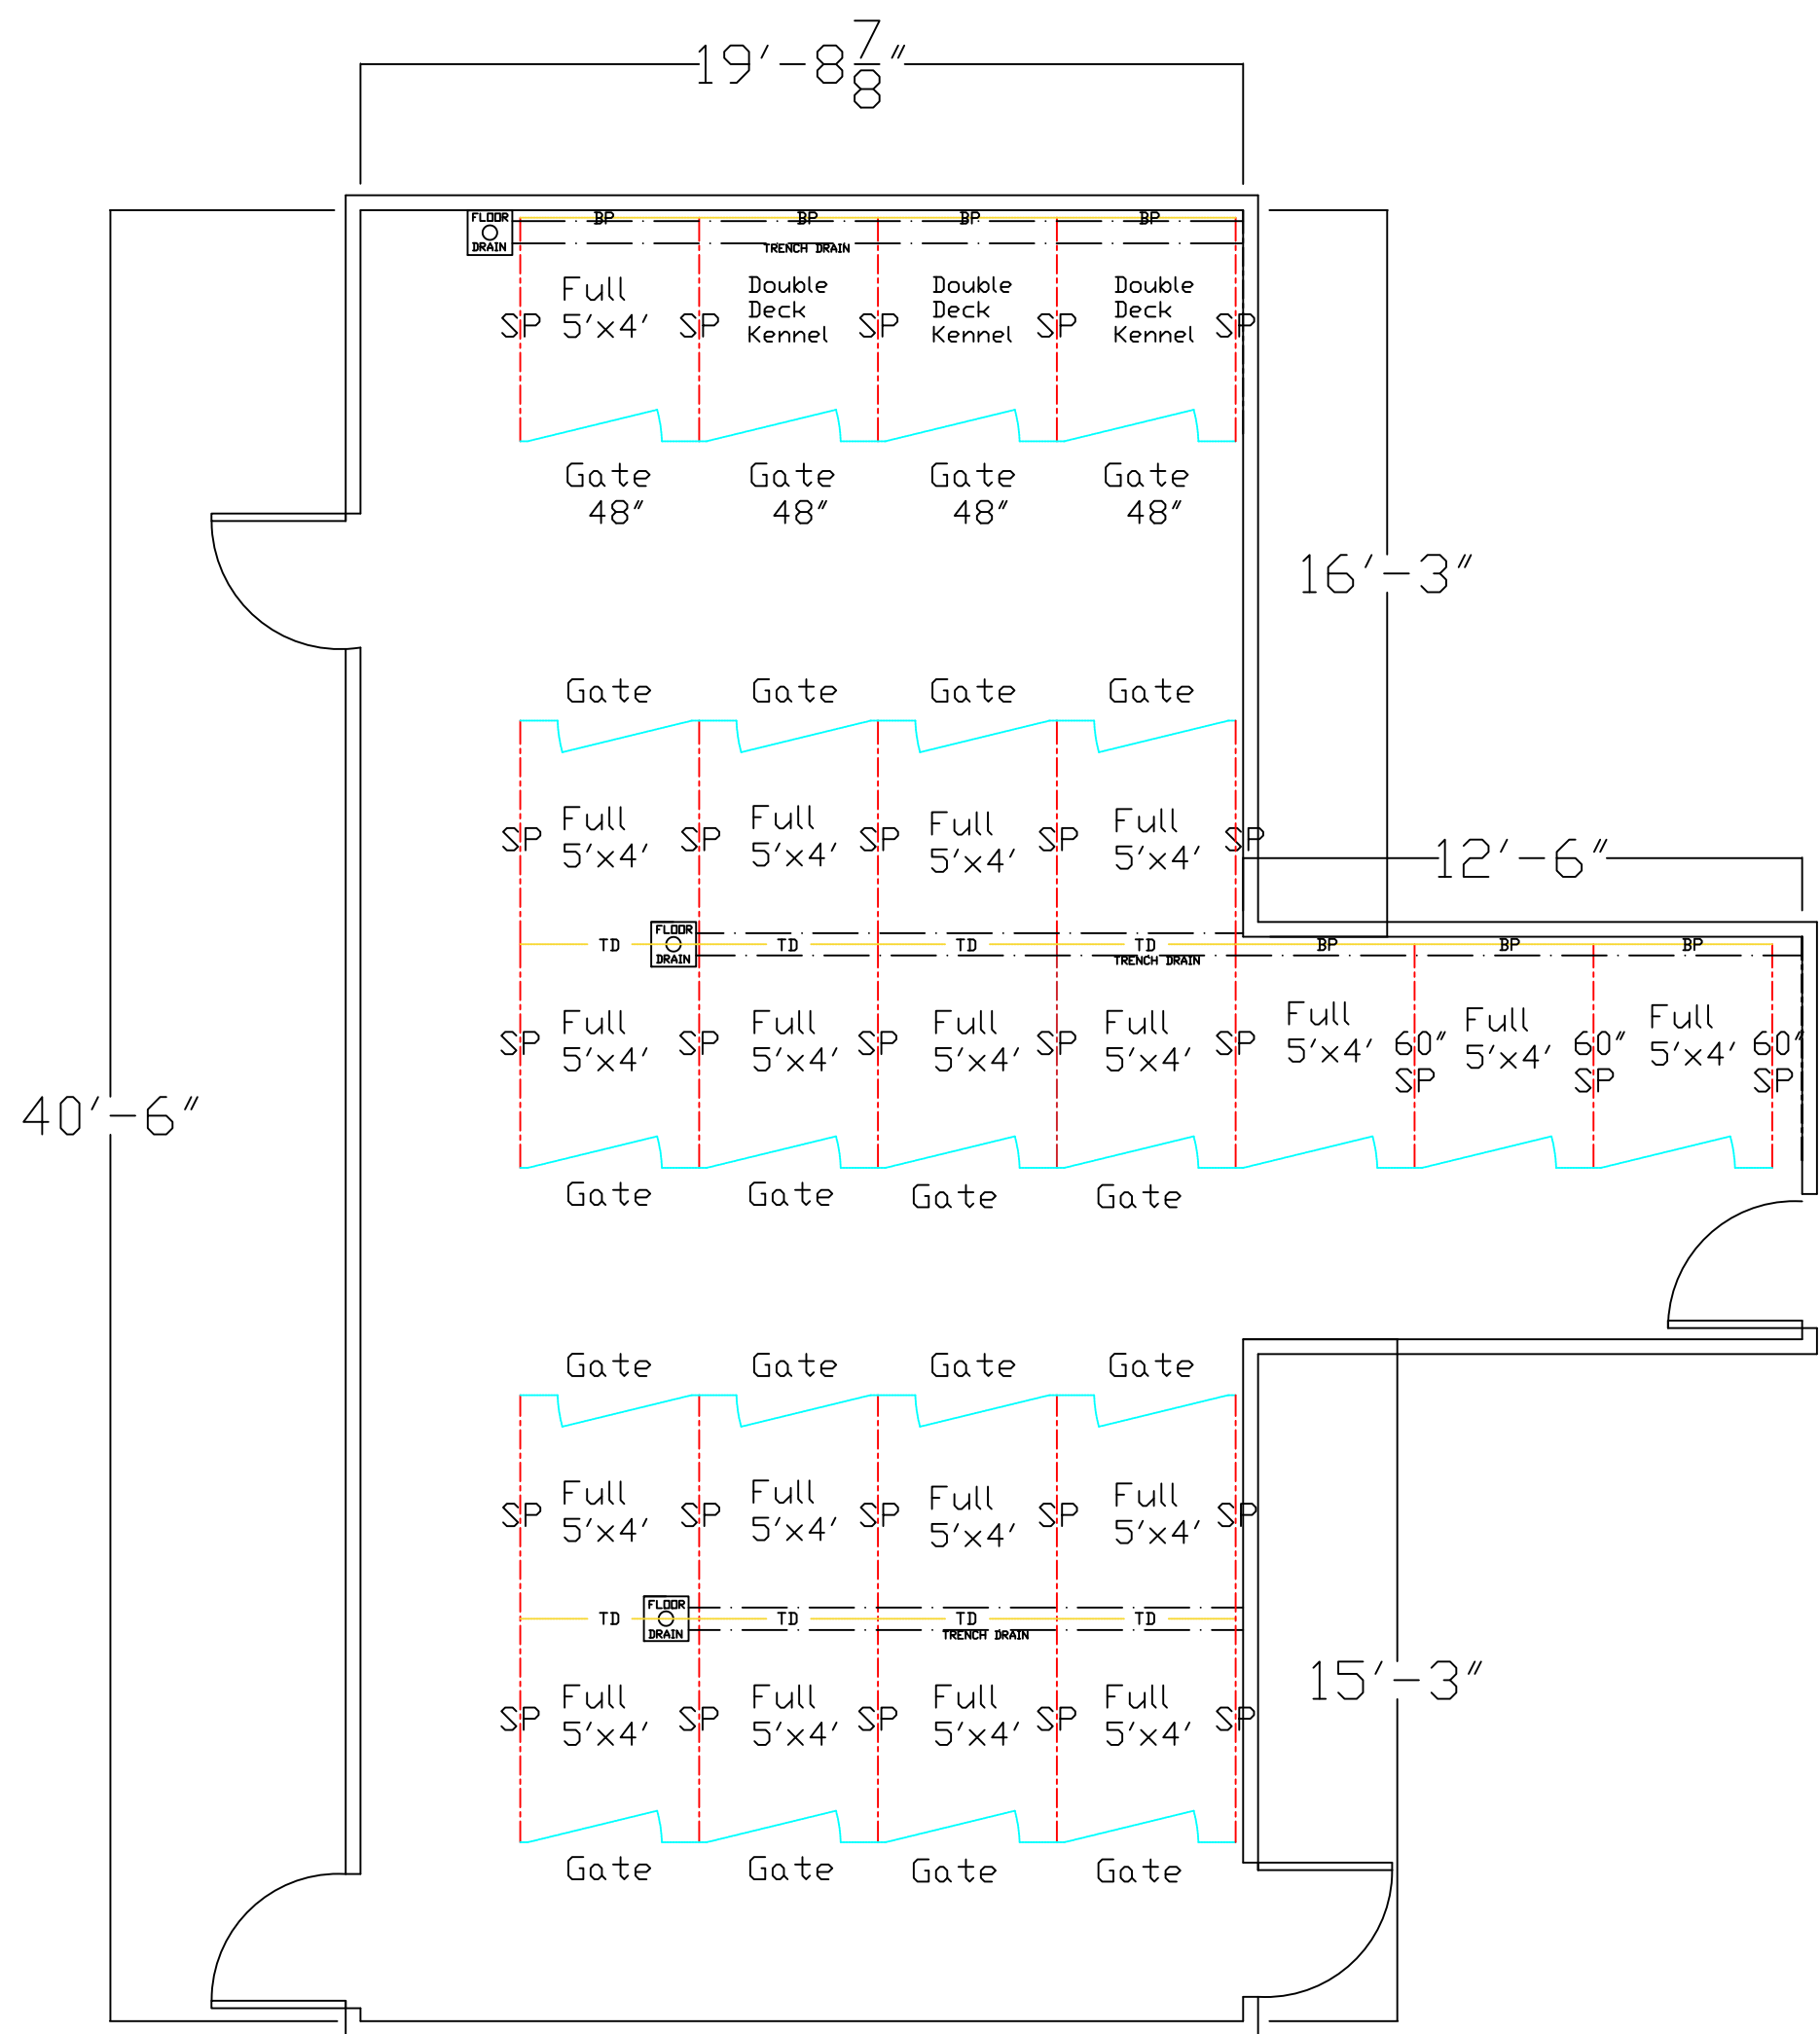

- SP - Side Panel
- TD - Transfer Door
- BP - Back Panel
- Gate