


Plot Date: 9/5/2023 4:18 PM Plotted By: Jaymie Wilkerson
Date Created: 9/5/2023 JUB.COM\CENTRAL CLIENTS\UT OGDEN VALLEY PARKS SERVICE AREA\PROJECTS\55-23-098 LIBERTY PARK MASTER PLAN\DESIGN\CD\MODEL\55-23-098 CONCEPT.DWG

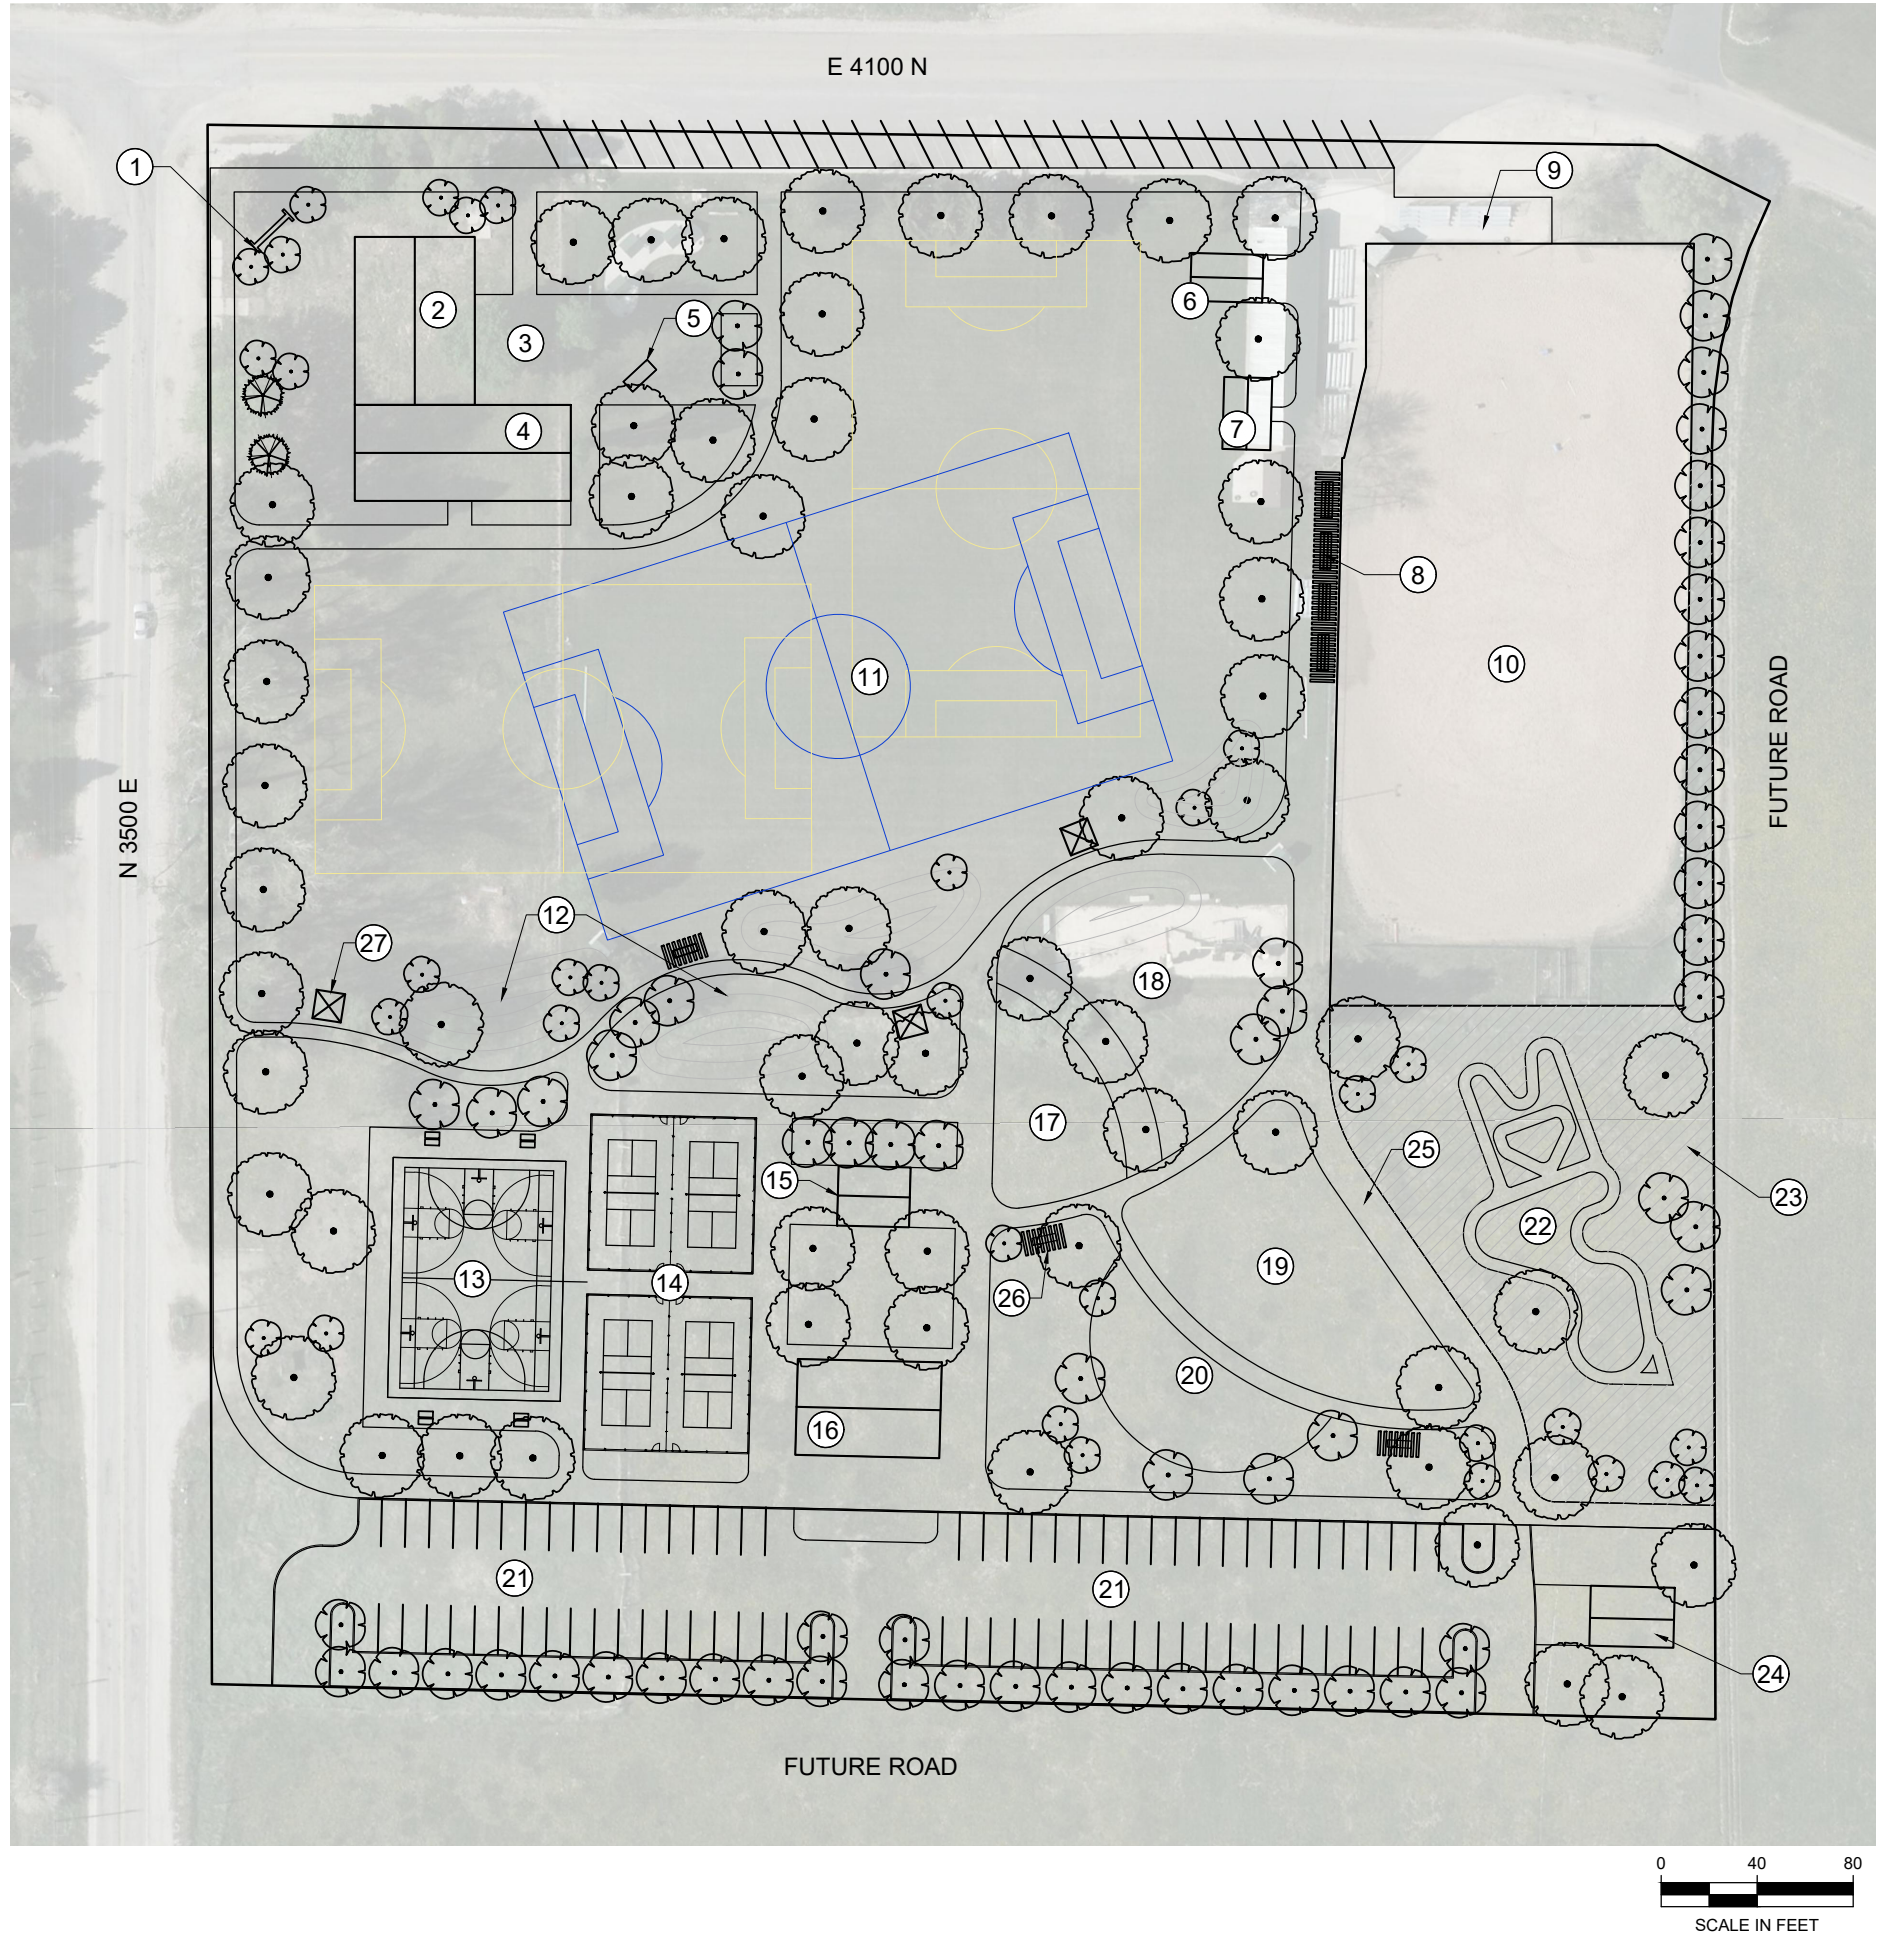

PREFERRED CONCEPT LEGEND

1	ENTRY MONUMENT	Monument to include park name, with a similar aesthetic to the "red brick church."
2	BOWERY (INDOOR/OUTDOOR)	Indoor section to include kitchen prep area, bathrooms, and gathering space. Outdoor section to act as a small covered pavilion to be used in conjunction or separately. Restrooms accessible from both sides.
3	PLAZA SPACE	Plaza can be used as an extension of the bowery, or as a separate gathering space for farmer's markets etc.
4	INDOOR SPORTS COURT	Variable amenity that can be added or removed as funds are available, or built as a separate phase.
5	EXISTING MONUMENT	Existing monument to remain in the same location with similar plantings around it.
6	MAINTENANCE SHED/RESTROOM	Secondary maintenance shed to act as additional storage and arena maintenance hub for the site.
7	SMALL PAVILION	Secondary pavilion for smaller gatherings. (20'x30')
8	NEW STADIUM SEATING	Similar seating to the existing, with the inclusion of overhead shade.
9	EXISTING STADIUM SEATING	Stadium seating to remain the same.
10	EXISTING ARENA	Arena to remain as is.
11	MULTIPURPOSE FIELD	Field can be used for passive or active use. A small soccer field can fit north to south.
12	BERM (TYP.)	Berms would act as an activity divider and would supply informal seating and shade for the field.
13	FULL SIZE BASKETBALL COURT	Post-tensioned basketball courts. Layout shown will fit one full size and two half size courts, with shade and benches on either end.
14	PICKLEBALL COURTS (4)	4 post-tensioned pickleball courts at regulation dimensions.
15	RESTROOM	Standalone restroom to service the amenities on the south end of the park.
16	PAVILION	Large outdoor pavilion (45' x 60')
17	PLAYGROUND (2-5)	The playground will include the same key activity elements as the 5-12 area. They will be less complex and more accessible to younger ages.
18	PLAYGROUND (5-8)	The playground will include the same key activity elements as the 5-8 area. They will be less complex and more accessible to younger ages.
19	PLAYGROUND (8-12)	Playground would include climbing, spinning, sliding, balancing, and brachiating as key activity elements.
20	EXERCISE AREA	A variety of outdoor exercise equipment provided for adults supervising children on the playground or separate visitors.
21	PARKING LOT	Maximum of 81 stalls shown. Subject to change when tree islands and accessible stalls are added.
22	PUMP TRACK/SKILLS COURSE	Area fits both a pump track and skills course.
23	MEADOW GRASS PLANTING	Low maintenance grass and wildflower mix that can be mowed/maintained two or three times per year.
24	MAINTENANCE SHED	Primary maintenance shed to act as storage and a maintenance hub for the site.
25	MAINTENANCE ACCESS/FOOD TRUCK ALLEY	Widened sidewalk to accommodate maintenance vehicles as well as food trucks for community events. Concrete will be 6" thick as opposed to 4" typ. sidewalk width.
26	BENCH SWING (TYP.)	Although regular benches will be provided throughout the park, bench swings will be placed in strategic viewsheds/user locations. These will be passive swings for caregiver/visitor use.
27	PICNIC SHELTER (TYP.)	12'x12' Picnic shelter for smaller gatherings and shade for visitors.



J-U-B ENGINEERS, INC.

J-U-B ENGINEERS, INC.

466 North 900 West
Kaysville, UT 84037

Phone: 801.547.0393
www.jub.com

PRELIMINARY PLANS	NOT FOR CONSTRUCTION	REUSE OF DRAWINGS JUB SHALL RETAIN ALL COMMON LAW, STATUTORY, COPYRIGHT AND OTHER RIGHTS IN ANY DESIGN OR DRAWING CREATED BY JUB. NO PART OF ANY DESIGN OR DRAWING SHALL BE REUSED OR REPRODUCED IN ANY MANNER WITHOUT THE WRITTEN CONSENT OF JUB. ANY REUSE WITHOUT WRITTEN CONSENT BY JUB WILL BE AT CLIENT'S SOLE RISK AND WITHOUT LIABILITY OR LEGAL EXPOSURE TO JUB.	REVISION		
			NO.	DESCRIPTION	BY
LIBERTY PARK MASTER PLAN OGDEN VALLEY PARKS SERVICE AREA		PREFERRED CONCEPT ALTERNATIVE	FILE: 55-23-098_CONCEPT		
			JUB PROJ. #: 55-23-098		
			DRAWN BY: JDW		
			DESIGN BY: JDW		
			CHECKED BY: JMM		
			AT FULL SIZE, IF NOT ONE INCH, SCALE ACCORDINGLY		
			LAST UPDATED: 9/5/2023		
			SHEET NUMBER:		
			L-101		