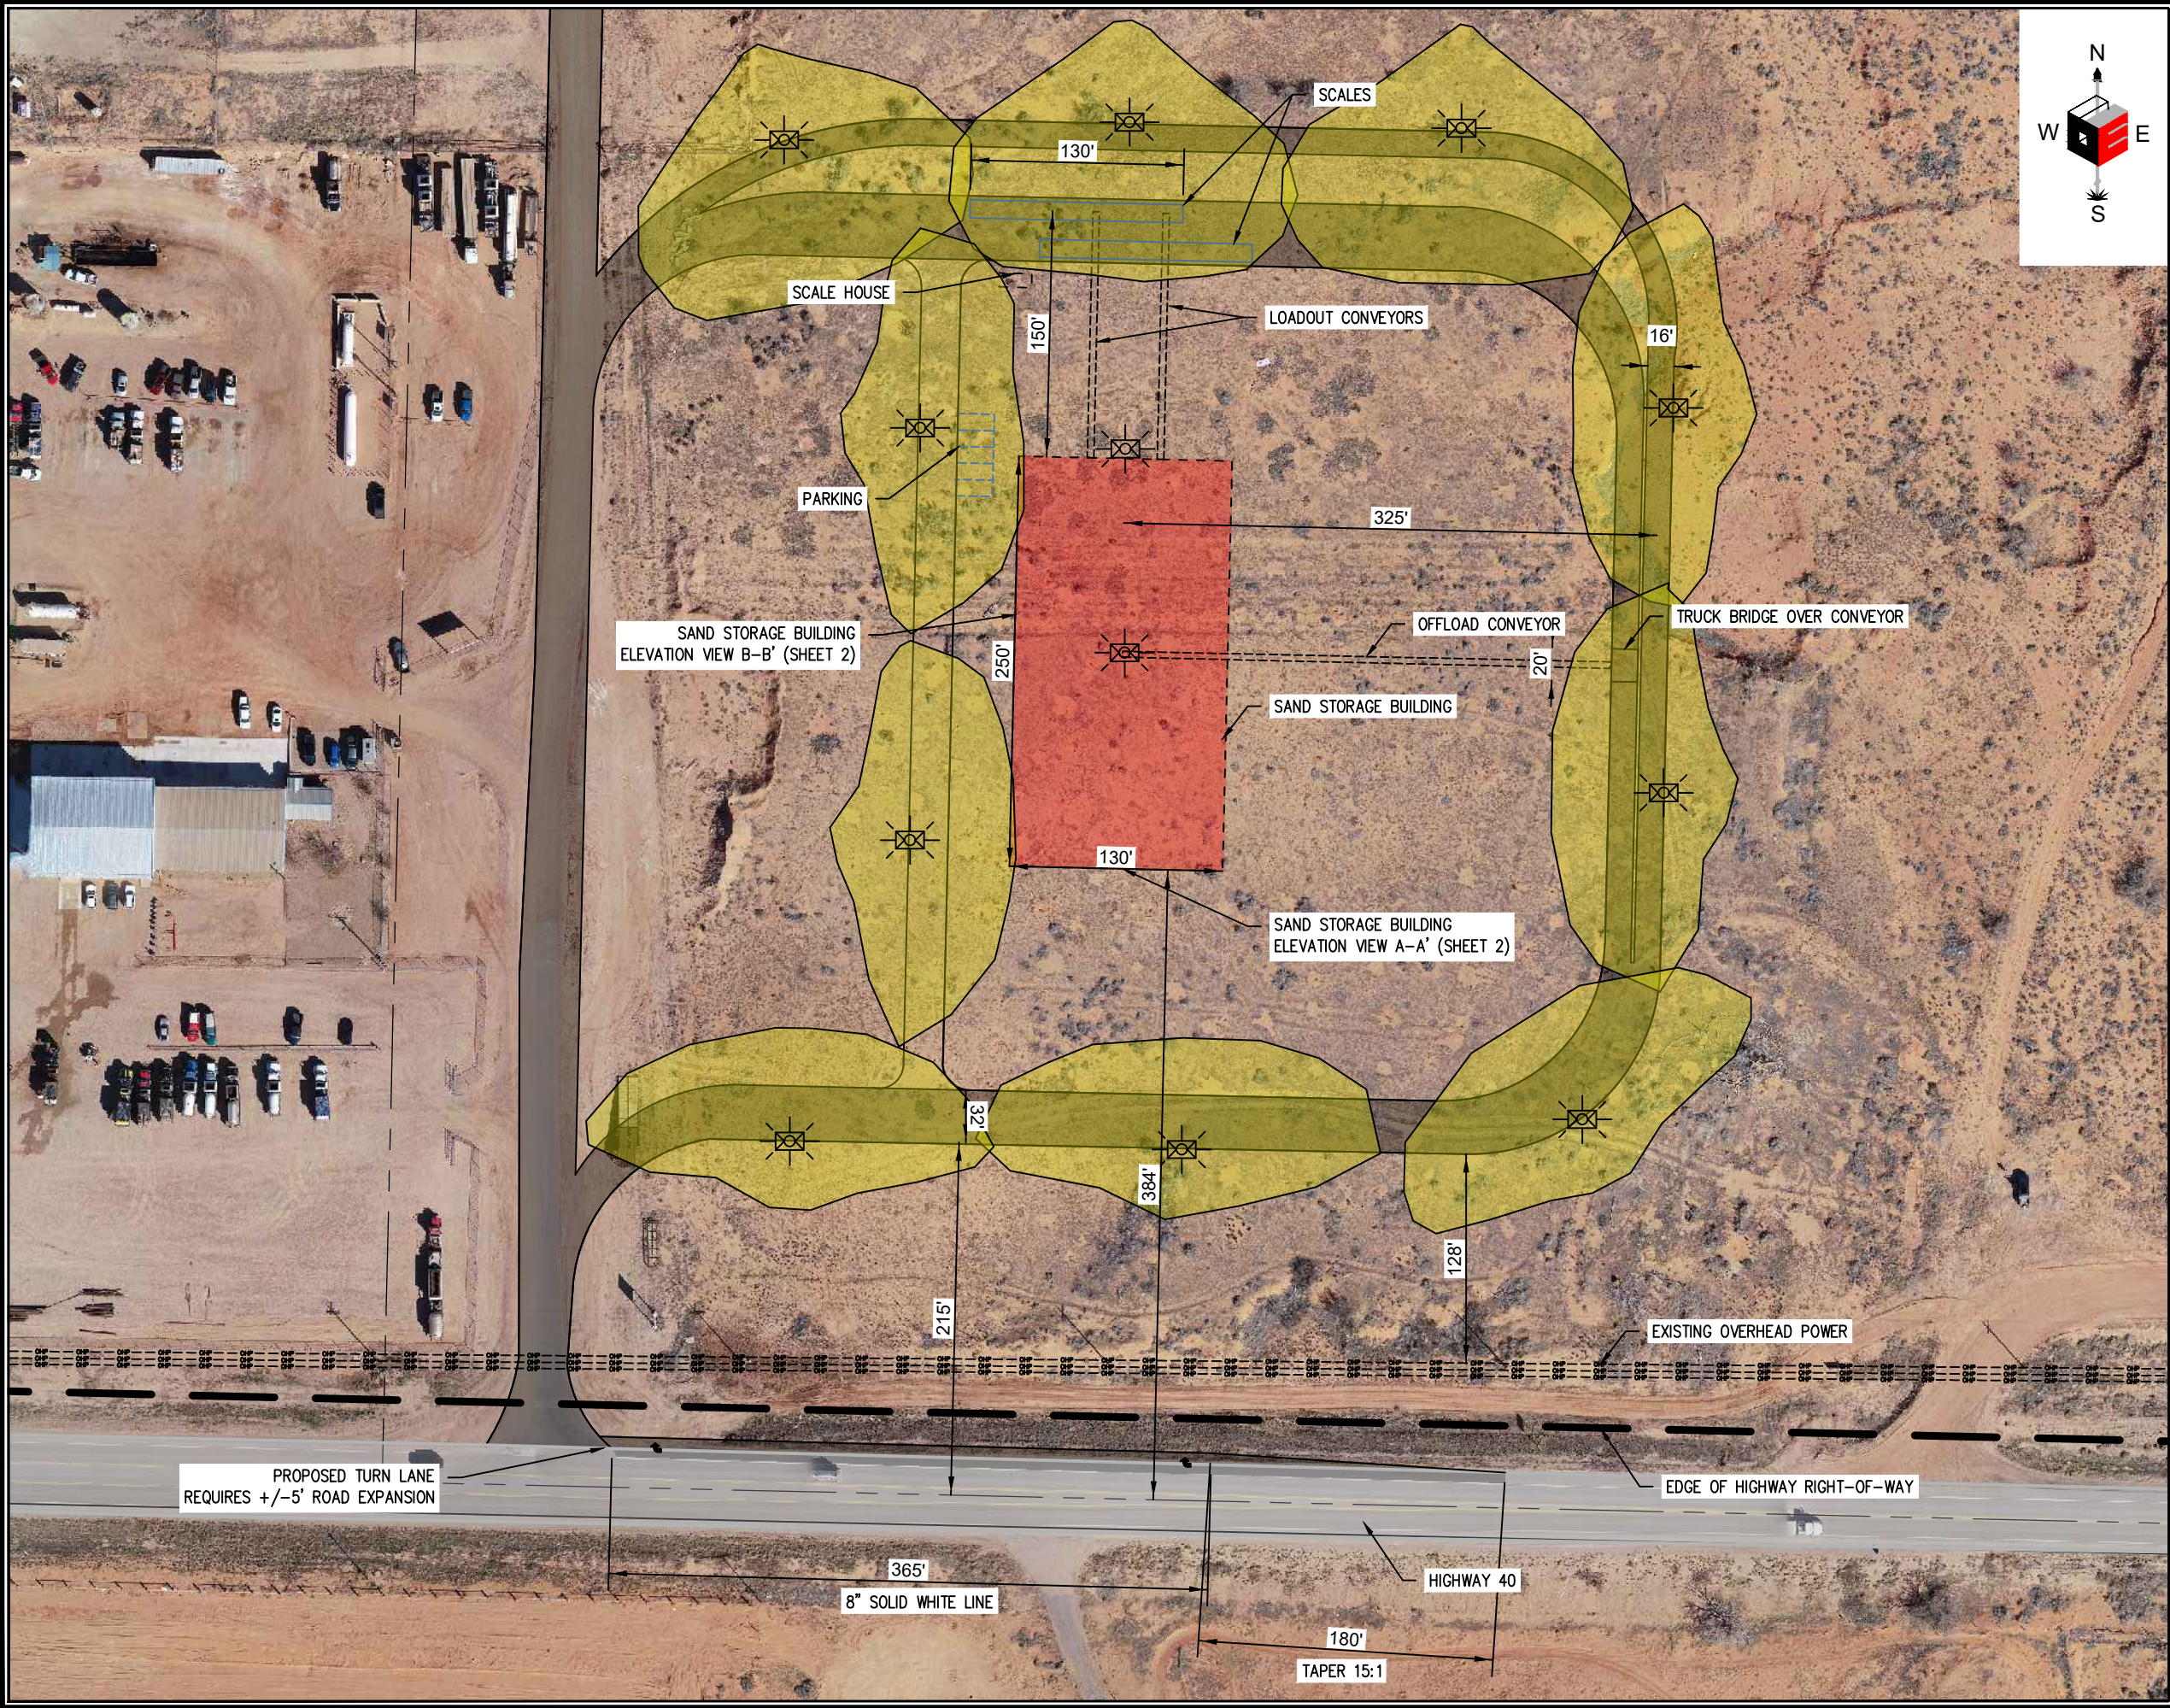


AERIAL EXHIBIT
BALLARD, UT SAND LOADOUT
WELL LOCATION: SECTION 18,
T2S, R1E, U.S.B.&M., DUCHESNE COUNTY, UTAH

- — HWY 40 ROW
- - - - PROPOSED BUILDING
- — PROPOSED ROAD
- - - - APPROXIMATE PROPERTY LINE
- OHP — EXISTING OVERHEAD POWER
- ⊗ PROPOSED LIGHT LOCATION
- APPROXIMATE LIGHT COVERAGE

SCALE: 1" = 100'
11X17 SHEET

REVIEWED: MA | DRAWN: TJL


SHEET
AERIAL EXHIBIT




2025
IMAGERY

DATE:
APRIL 10, 2025

SHEET NO.
A1

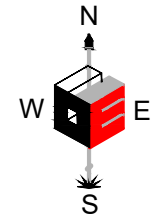

AERIAL EXHIBIT
BALLARD, UT SAND LOADOUT
WELL LOCATION: SECTION 18,
T2S, R1E, U.S.B.&M., DUCHESNE COUNTY, UTAH

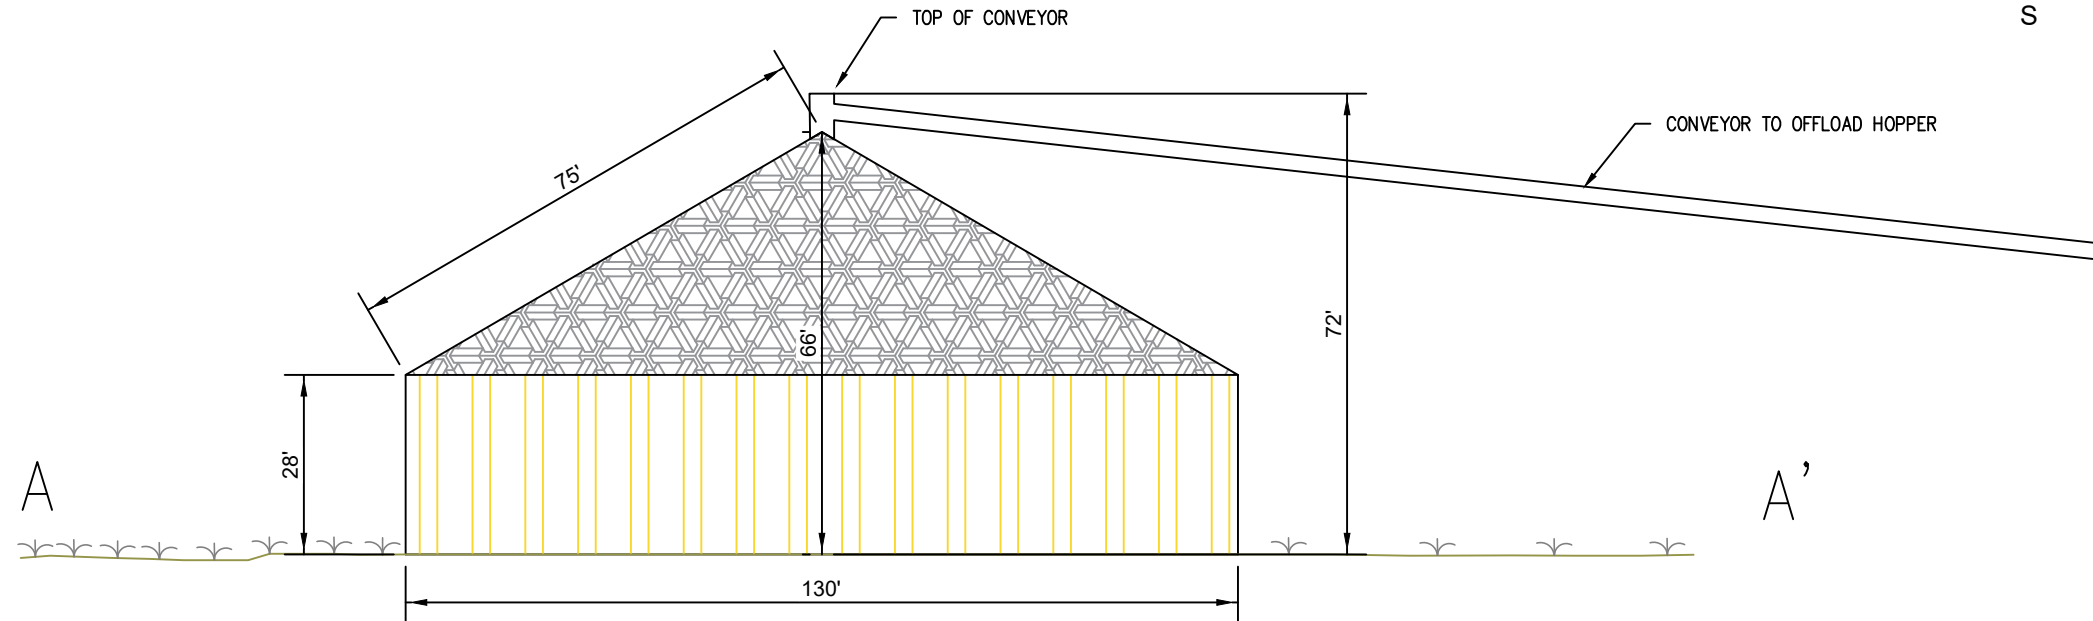

SCALE: 1" = 30'
11X17 SHEET

REVIEWED: MA | DRAWN: TJL

SHEET
AERIAL EXHIBIT

RHEX

OUTLAW
ENGINEERING INC.
510 West 200 North
Roosevelt, UTAH 84066
(435) 232-4321

2025
IMAGERY

DATE:
APRIL 10, 2025

SHEET NO.
A2