


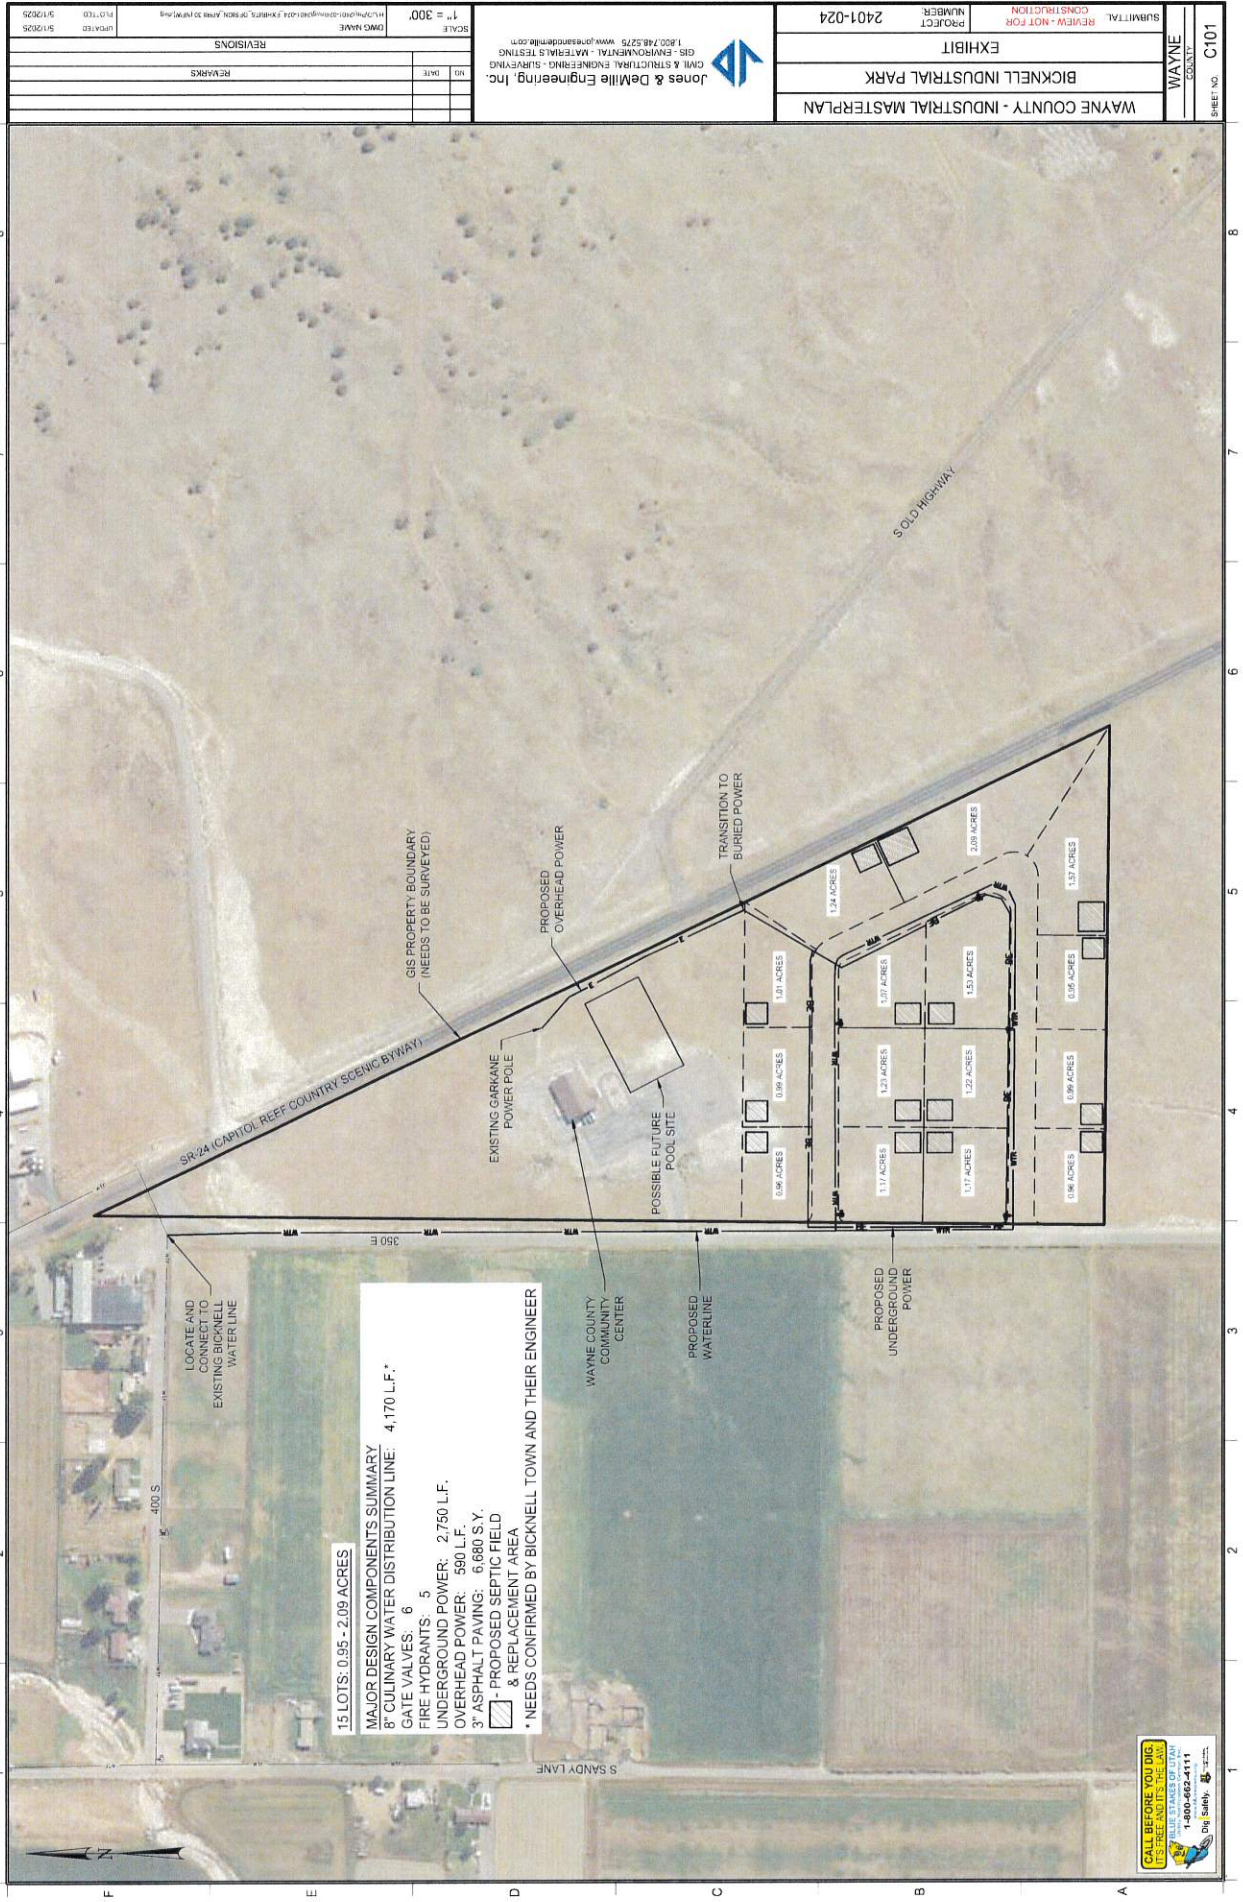

15 LOTS: 0.95 - 2.09 ACRES
MAJOR DESIGN COMPONENTS SUMMARY
8" CULINARY WATER DISTRIBUTION LINE: 4,170 L.F.*
GATE VALVES: 6
FIRE HYDRANTS: 5
UNDERGROUND POWER: 2,750 L.F.
OVERHEAD POWER: 590 L.F.
3" ASPHALT PAVING: 6,680 S.Y.
* - PROPOSED SEPTIC FIELD
& REPLACEMENT AREA
* NEEDS CONFIRMED BY BICKNELL TOWN AND THEIR ENGINEER

WAYNE COUNTY - INDUSTRIAL MASTERPLAN		EXHIBIT		SUBMITTAL REVIEW - NOT FOR CONSTRUCTION		PROJECT NUMBER 2401-024	
BICKNELL INDUSTRIAL PARK		WAYNE COUNTY		SHEET NO. C101		JONES & DEMILLE ENGINEERING, INC.	
CIVIL & STRUCTURAL ENGINEERING - SURVEYING		1,800/748.5275 WWW.JONASDEMILLE.COM		SCALE 1" = 300'		DWG NAME	
NO. DATE		REVISIONS		REMARKS		UNPLOTTED 5/1/2025	