


Exhibit A

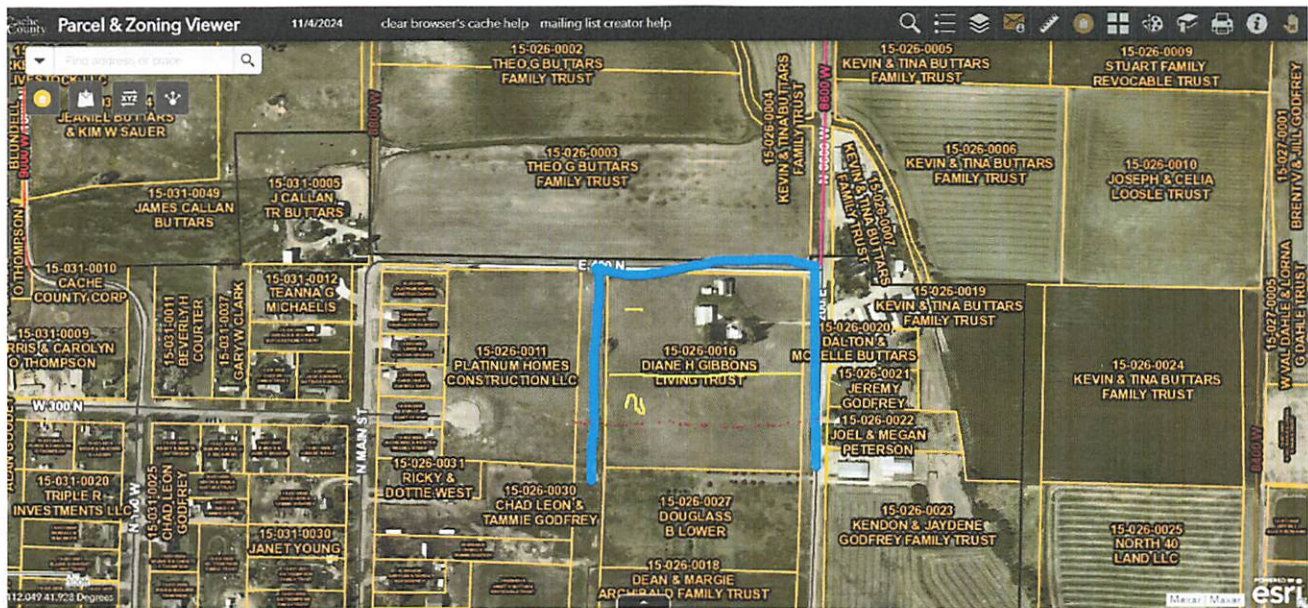

**cleanIT**,LLC

Professional Cleaning

435.770.2696 | mrkkdmn@yahoo.com
140 East 100 North | Clarkston, UT 84305

CUSTOMER INFORMATION

NAME: _____

ADDRESS: _____

CITY: _____ STATE: _____ ZIP: _____

SCHEDULED DATE: _____

OVERVIEW OF SPACES

☐ _____ BEDROOM(S) ☐ _____ KITCHEN ☐ _____ GARAGE ☐ _____ FAMILY ROOM
☐ _____ BATHROOM(S) ☐ _____ LAUNDRY ROOM ☐ _____ BASEMENT ☐ OTHER _____

MAKE READY CLEANING CHECKLIST

APPLIANCES

REFRIGERATOR

INTERIOR

EXTERIOR

VERIFY CLEAN UNDER AND BEHIND

MICROWAVE

EXTERIOR (USE NON ABRASIVES)

INTERIOR

HOOD FILTER

OVEN/RANGE

COILS/STOVE BURNERS/POLISH

INSIDE

VERIFY CLEAN UNDER AND BEHIND

DRIP PANS

GLASS STOVE TOP

RANGE HOOD

RANGE FILTER

GREASE BUILD UP

GRIME

DISHWASHER

TUB INTERIOR/SOAP DISPENSER

EXTERIOR CONTROLS

VERIFY CLEAN UNDER AND BEHIND

CLOTHES WASHER/DRYER

WASHER TUB AND LID

DRYER TUB AND LID

KITCHEN

FAUCET

SINK

COUNTERS

CABINETS, DRAWERS

LIGHT FIXTURES

FLOOR

STOPPERS/SPLASH GUARDS

BATHROOMS

COUNTERS

SINK

FAUCET

MIRROR

MEDICINE CABINET

MOLD

CABINETS, DRAWERS

TUB/SHOWER ENCLOSURES

HARD WATER

GRIME

SHOWER DOORS

SHOWER CONTROLS

SHOWER ROD

EXHAUST VENT

TOILET

TOWEL BARS

FLOOR

LINEN CLOSET

CEILING FANS

OUTLET COVERS

SWITCH PLATES

LIGHT FIXTURES

APARTMENT GENERAL

WINDOWS, GLASS INSIDE

WINDOW TRACKS

WINDOW LEDGES/SILLS

BLINDS

DOORS (BOTH SIDES)

DOOR FRAMES

DOORKNOBS

CLOSET DOOR TRACKS

CLOSET SHELVES

VACUUM CARPET

FLOORS

CEILING, WALLS, FLOORING

COUNTERS AND SURFACES

BASEBOARDS AND TRIM

CHECK ALL CABINETS

STAIRS AND LANDINGS

DISINFECTING

PETS HAIR

GARAGE

SHELVES

SWEEP

COBWEBS

APARTMENT EXTERIOR

EXTERIOR LIGHT FIXTURE

PATIO/BALCONY

STORAGE

FRONT ENTRY, SWEEP

STAIRS AND LANDING

FRONT DOOR

APARTMENT INTERIOR

VACUUM/RAKE CARPET

MOP

DUST

SWEEP HARD FLOORS

SPRAY AIR FRESHENER

COMMENTS

MINI BLINDS ARE NOT INCLUDED

DRIP PANS \$35.00



7/9/2025, 1:04:58 PM

Class B Surface Type

Asphalt

Gravel

Dirt


Private

Municipal Boundaries

County Boundary

Cache Parcels

1:564

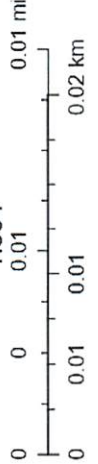

Maxar, Microsoft

Exhibit D

WILLIS ACRES SUBDIVISION PHASE 2

PART OF THE NE/4 SEC 27 & NW/4 SEC 26
TOWNSHIP 14N, RANGE 2W, SLB&M
300 NORTH, MAIN STREET
CLARKSTON, UTAH


PRELIMINARY PLAT

NORTH



SCALE 1" = 50'-0" EOB

- NOTES:
1-SUBDIVIDER
HERITAGE LAND DEVELOPMENT
9 WEST FOREST STREET
BIRMINGHAM, CITY, UTAH
45277-0000
2- PHASE 2: 4.43 ACRES

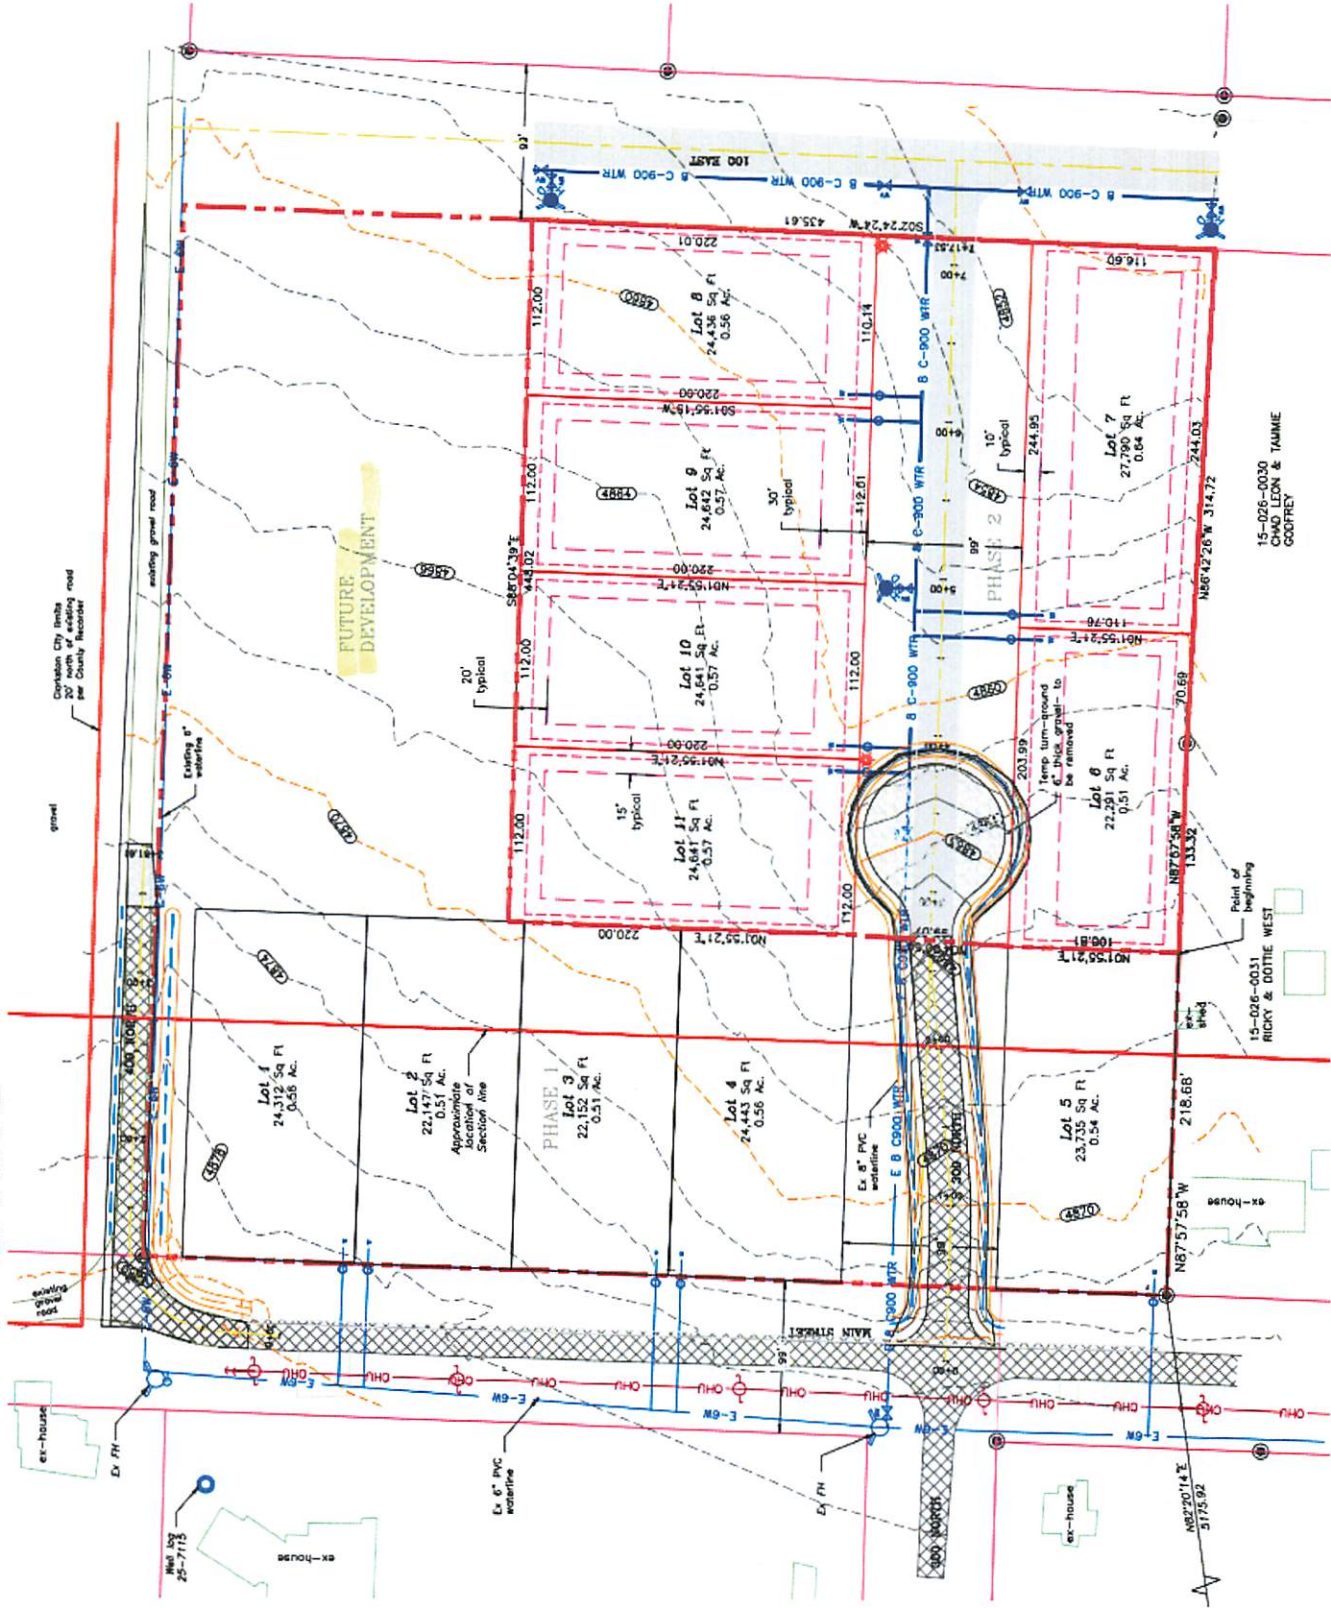

15-026-0030
RICKY & DOTIE WEST
COURTESY

Exhibit E

