



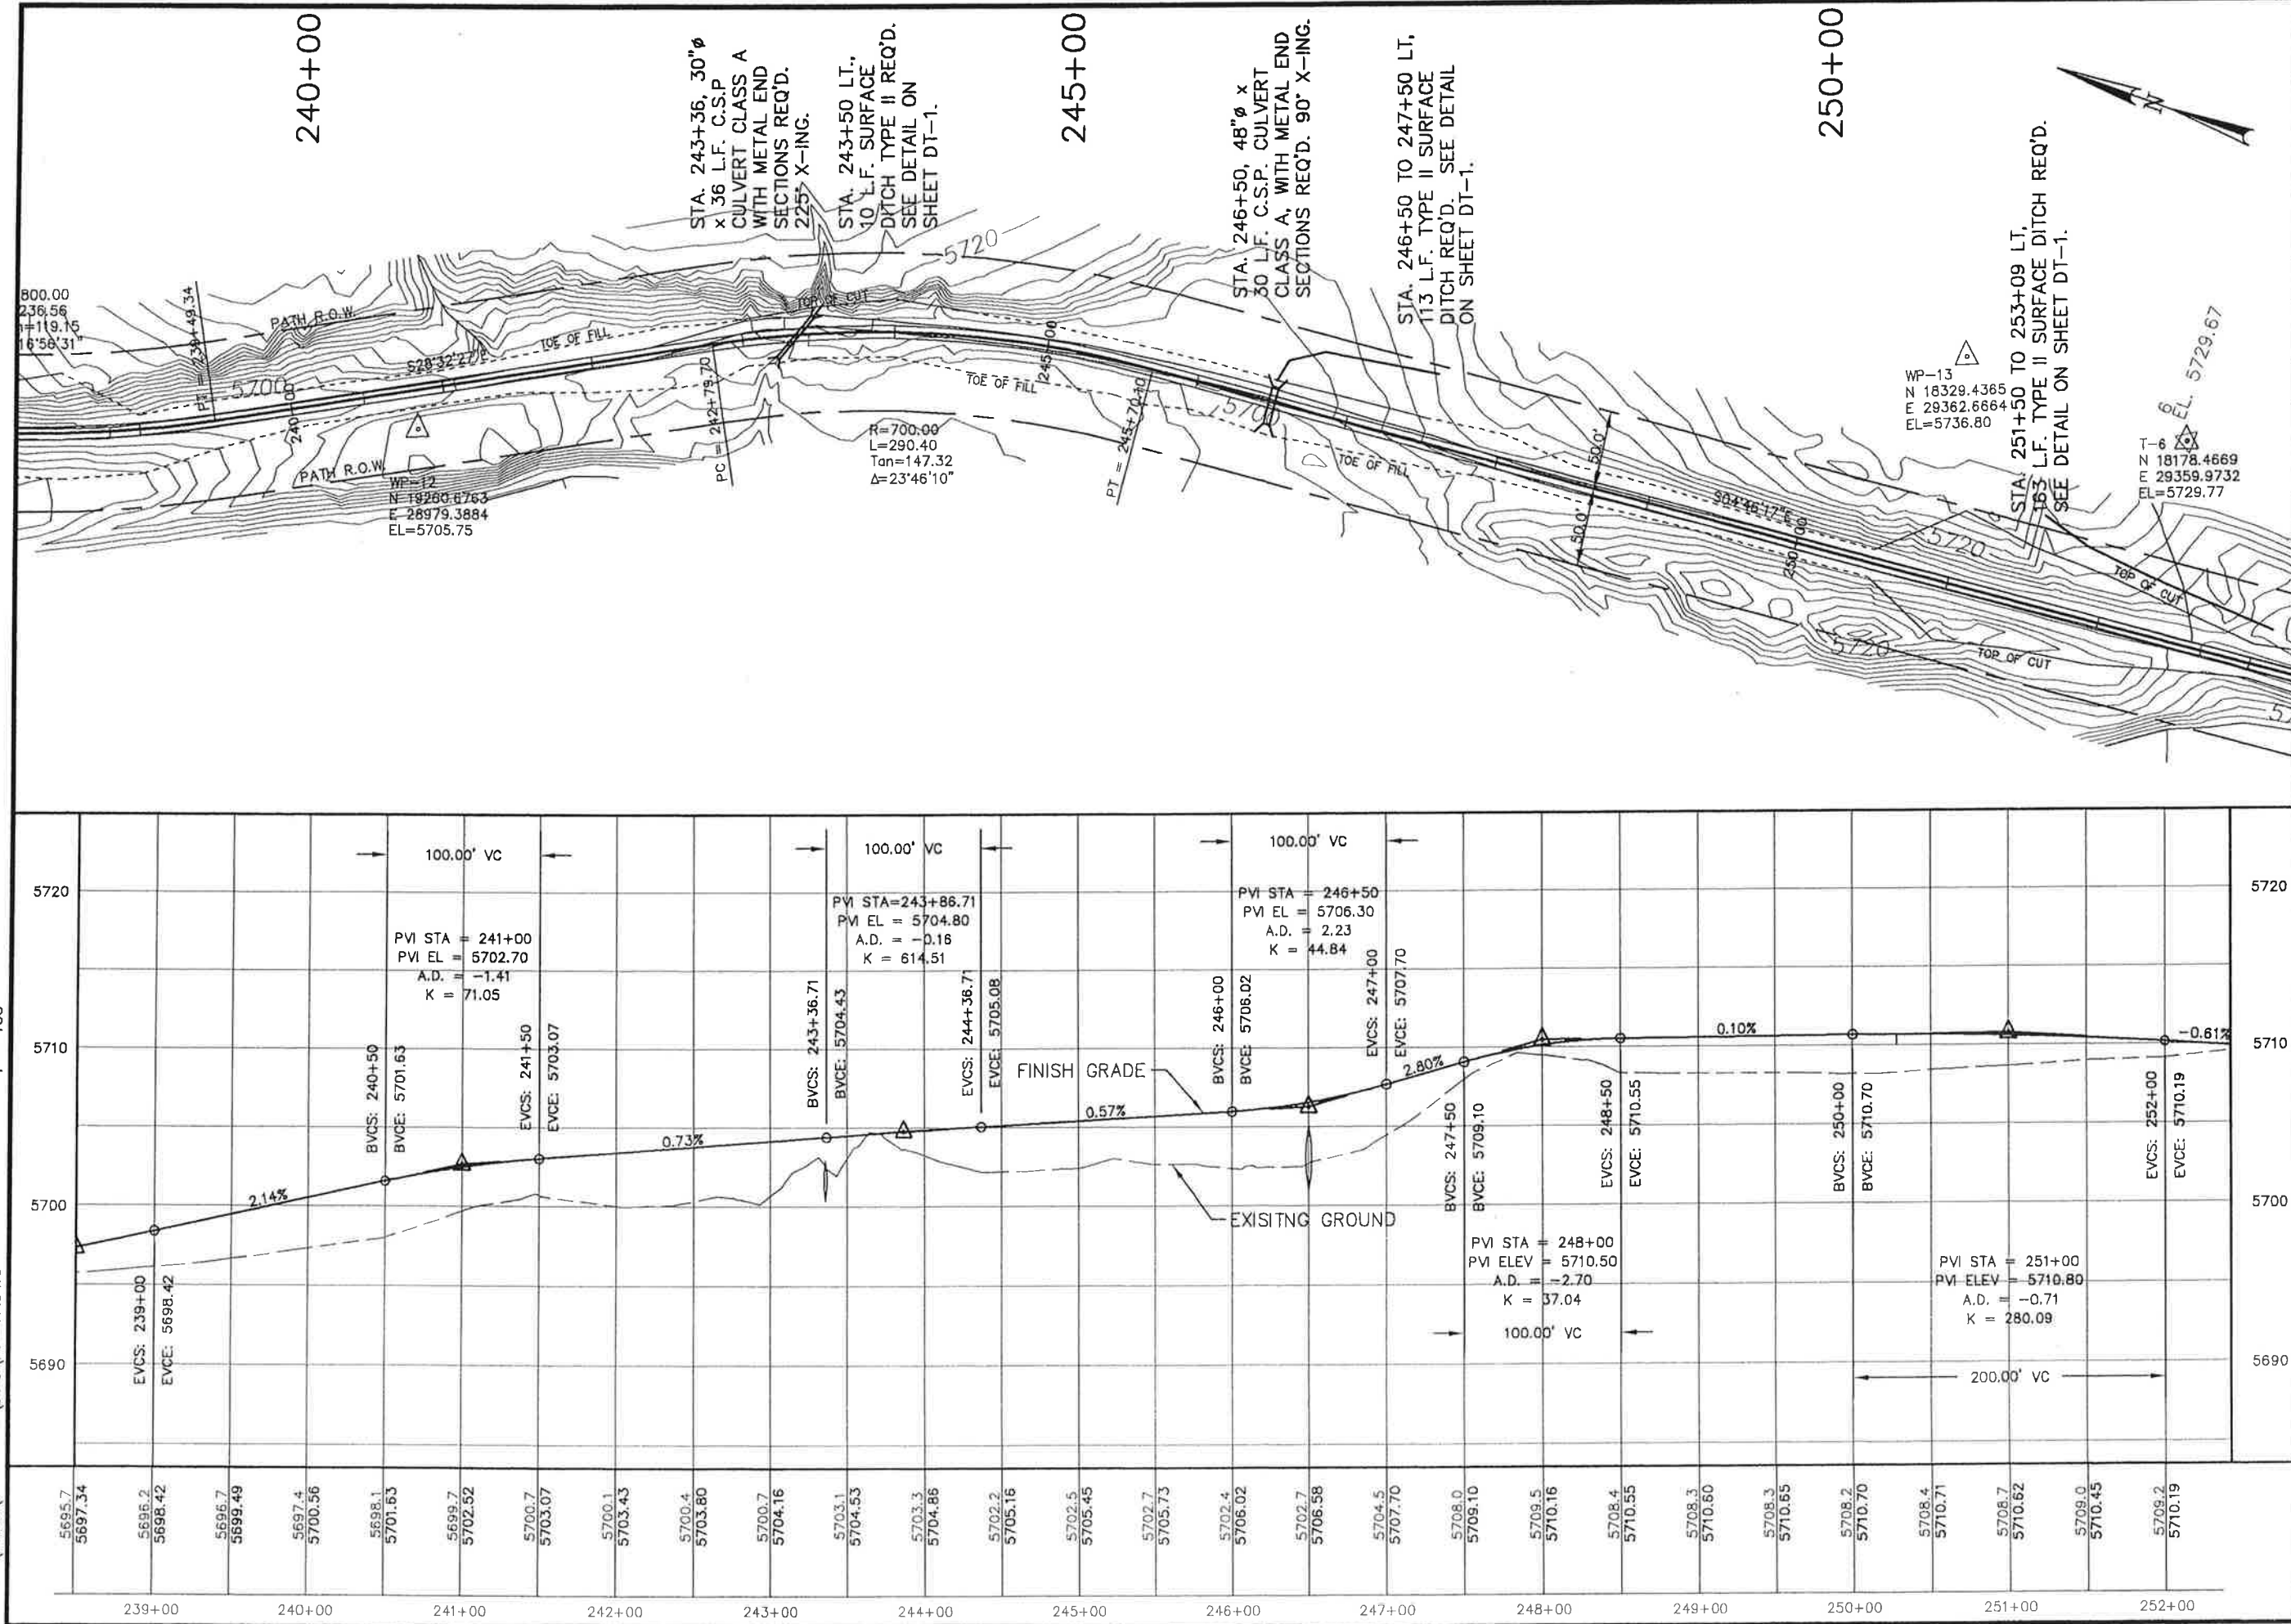

SEVIER COUNTY		JONES & DeMille Engineering		1440 South Pipe Lane - Richfield, Utah	
MARYSVILLE CANYON BIKE PATH, SEVIER CO.		DESIGN		CHECK	
PLAN & PROFILE		DATE		DATE	
STP-LC41(7)		PROJECT DESIGN ENGINEER		PROJECT DESIGN ENGINEER	
PROJECT NUMBER		APPROVAL		APPROVAL	
SHEET NO. PP-17		QUANT.		CHECK	
		C.D.S. 5-03		G.L.M. 5-03	
		JALCS 5-03		B.R.B. 5-03	
		GMIBB 4-03		I.D.D. 5-03	
		REVIEW		REVIEW	
		NO. DATE		NO. DATE	
		ORIGINAL SUBMISSION FOR AUTHORIZATION		ORIGINAL SUBMISSION FOR AUTHORIZATION	
		REVISIONS		REVISIONS	

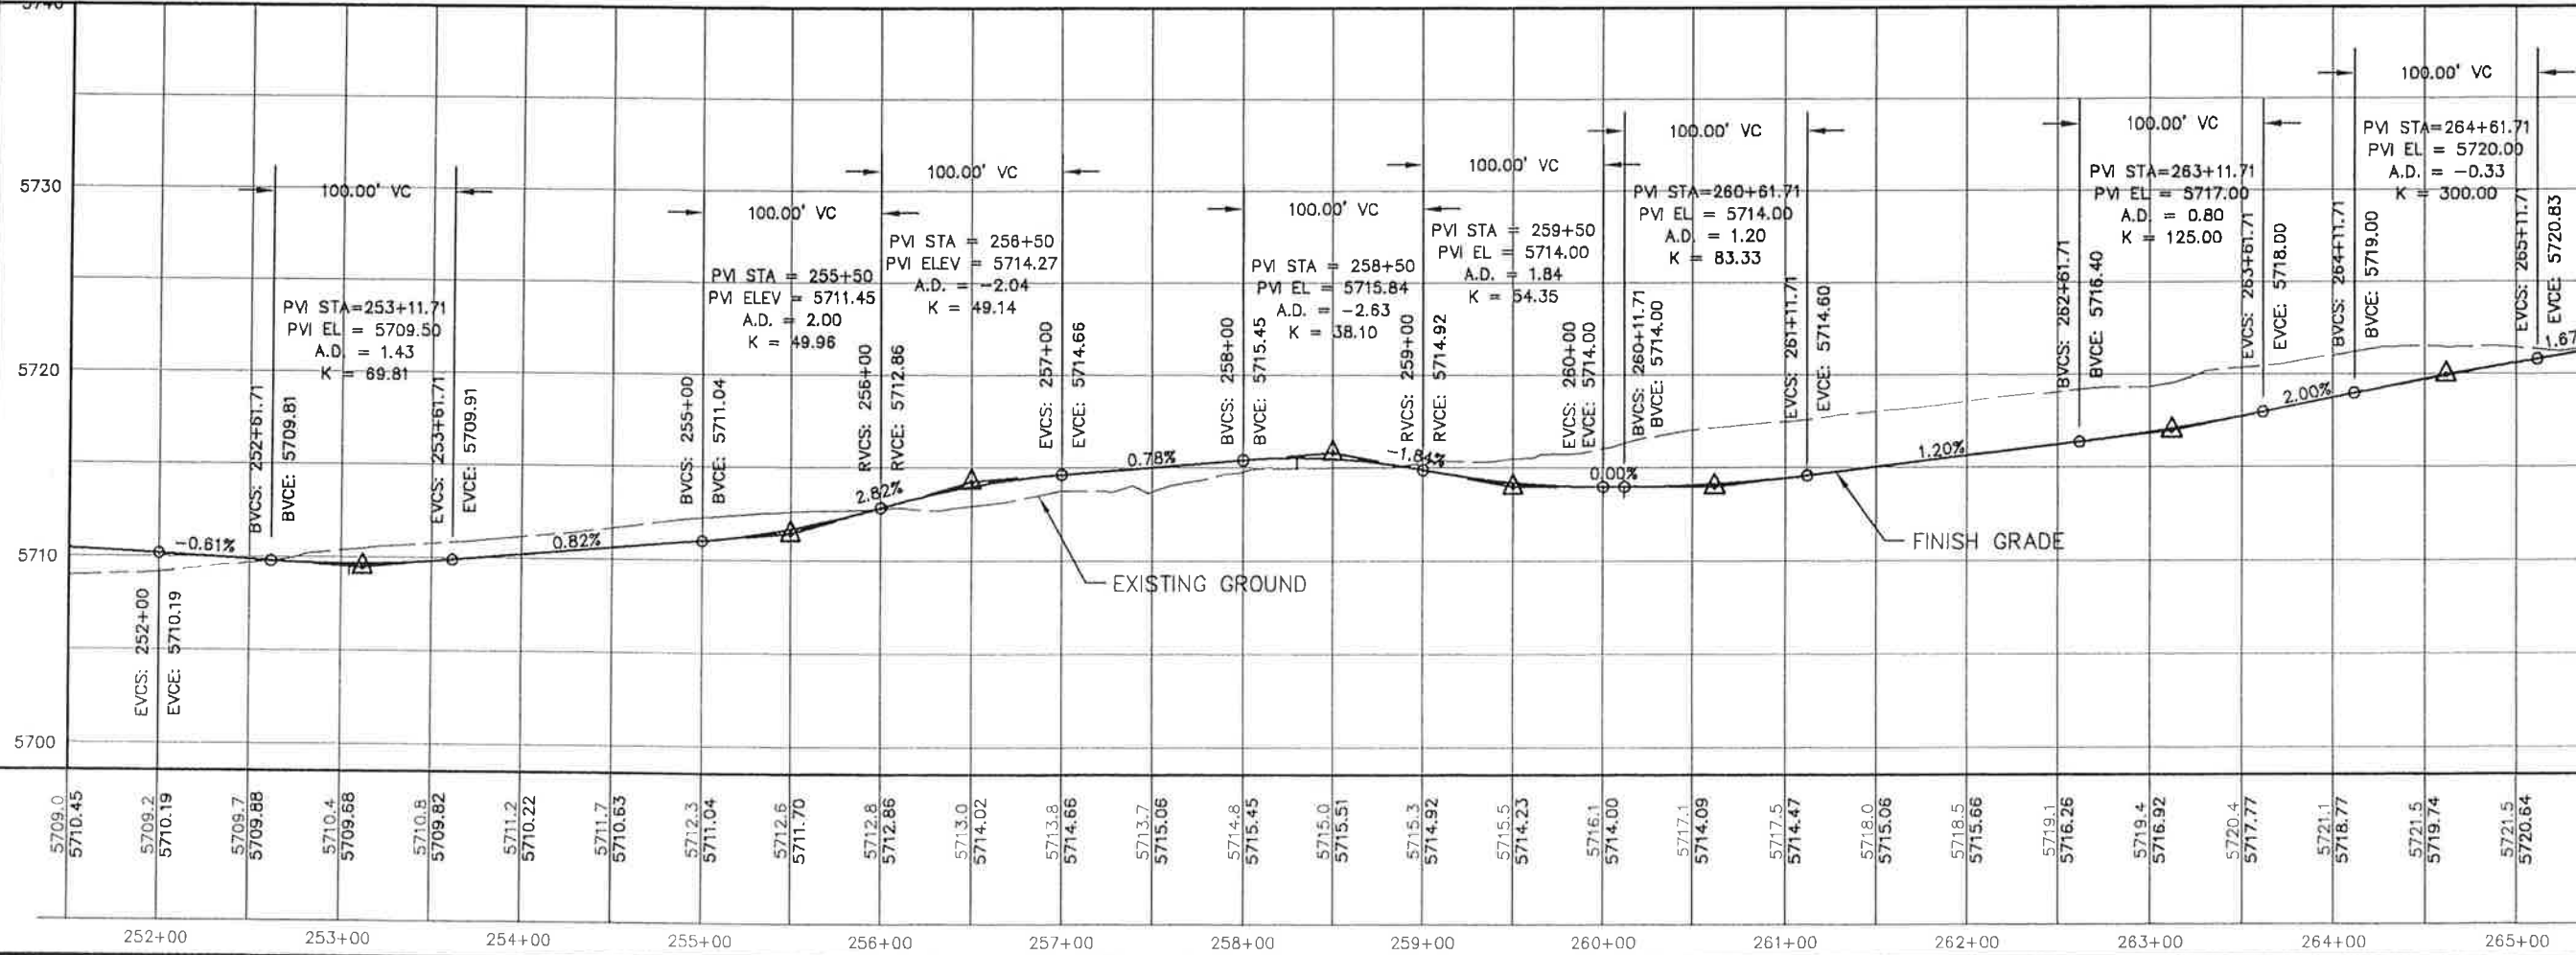

T-6
N 18178.4669
E 29359.9732
EL = 5729.77

STA. 251+50 TO 253+09 LT,
163 L.F. TYPE II SURFACE DITCH REQ'D.
SEE DETAIL ON SHEET DT-1.

255+00

STA. 255+05 RT, T-1 TREE REQ'D.
STA. 255+10 TO STA. 255+20 RT,
(5) W-1 POLE PLANTINGS REQ'D.
STA. 255+25 RT, T-2 TREE REQ'D.
SEE DETAIL ON SHEET DT-2.

STA. 255+30 TO
STA. 257+05 RT,
LOOSE RIPRAP REQ'D.
SEE DETAIL ON
SHEET DT-2.

STA. 257+10 RT, T-1 TREE REQ'D.
STA. 257+15 TO STA. 257+25 RT,
(5) W-1 POLE PLANTINGS REQ'D.
STA. 257+30 RT, T-2 TREE REQ'D.
SEE DETAIL ON SHEET DT-2.

R=1200.00
L=379.98
Tan=191.60
Δ=18°08'34"

260+00

STA. 261+00 EXISTING 36"Ø
CONCRETE PIPE CULVERT TO REMAIN.

R=1050.00
L=690.21
Tan=358.18
Δ=37°39'48"

265+00





Jones & DeMille Engineering
1440 South Pipe Lane - Richfield, Utah
(435) 896-8066

DESIGN	GMIBB 4-03	CHECK	I.D.D. 5-03	REVIEW	
DRAWN	JACS 5-03	CHECK	B.R.B. 5-03	DATE	
QUANT.	C.D.S. 5-03	CHECK	G.L.M. 5-03	BY	

APPROVAL	RECORD	DATE	PROJECT DESIGN ENGINEER
APPROVED	DATE		

NO.	DATE	REVISION	REMARKS
			ORIGINAL SUBMISSION FOR AUTHORIZATION

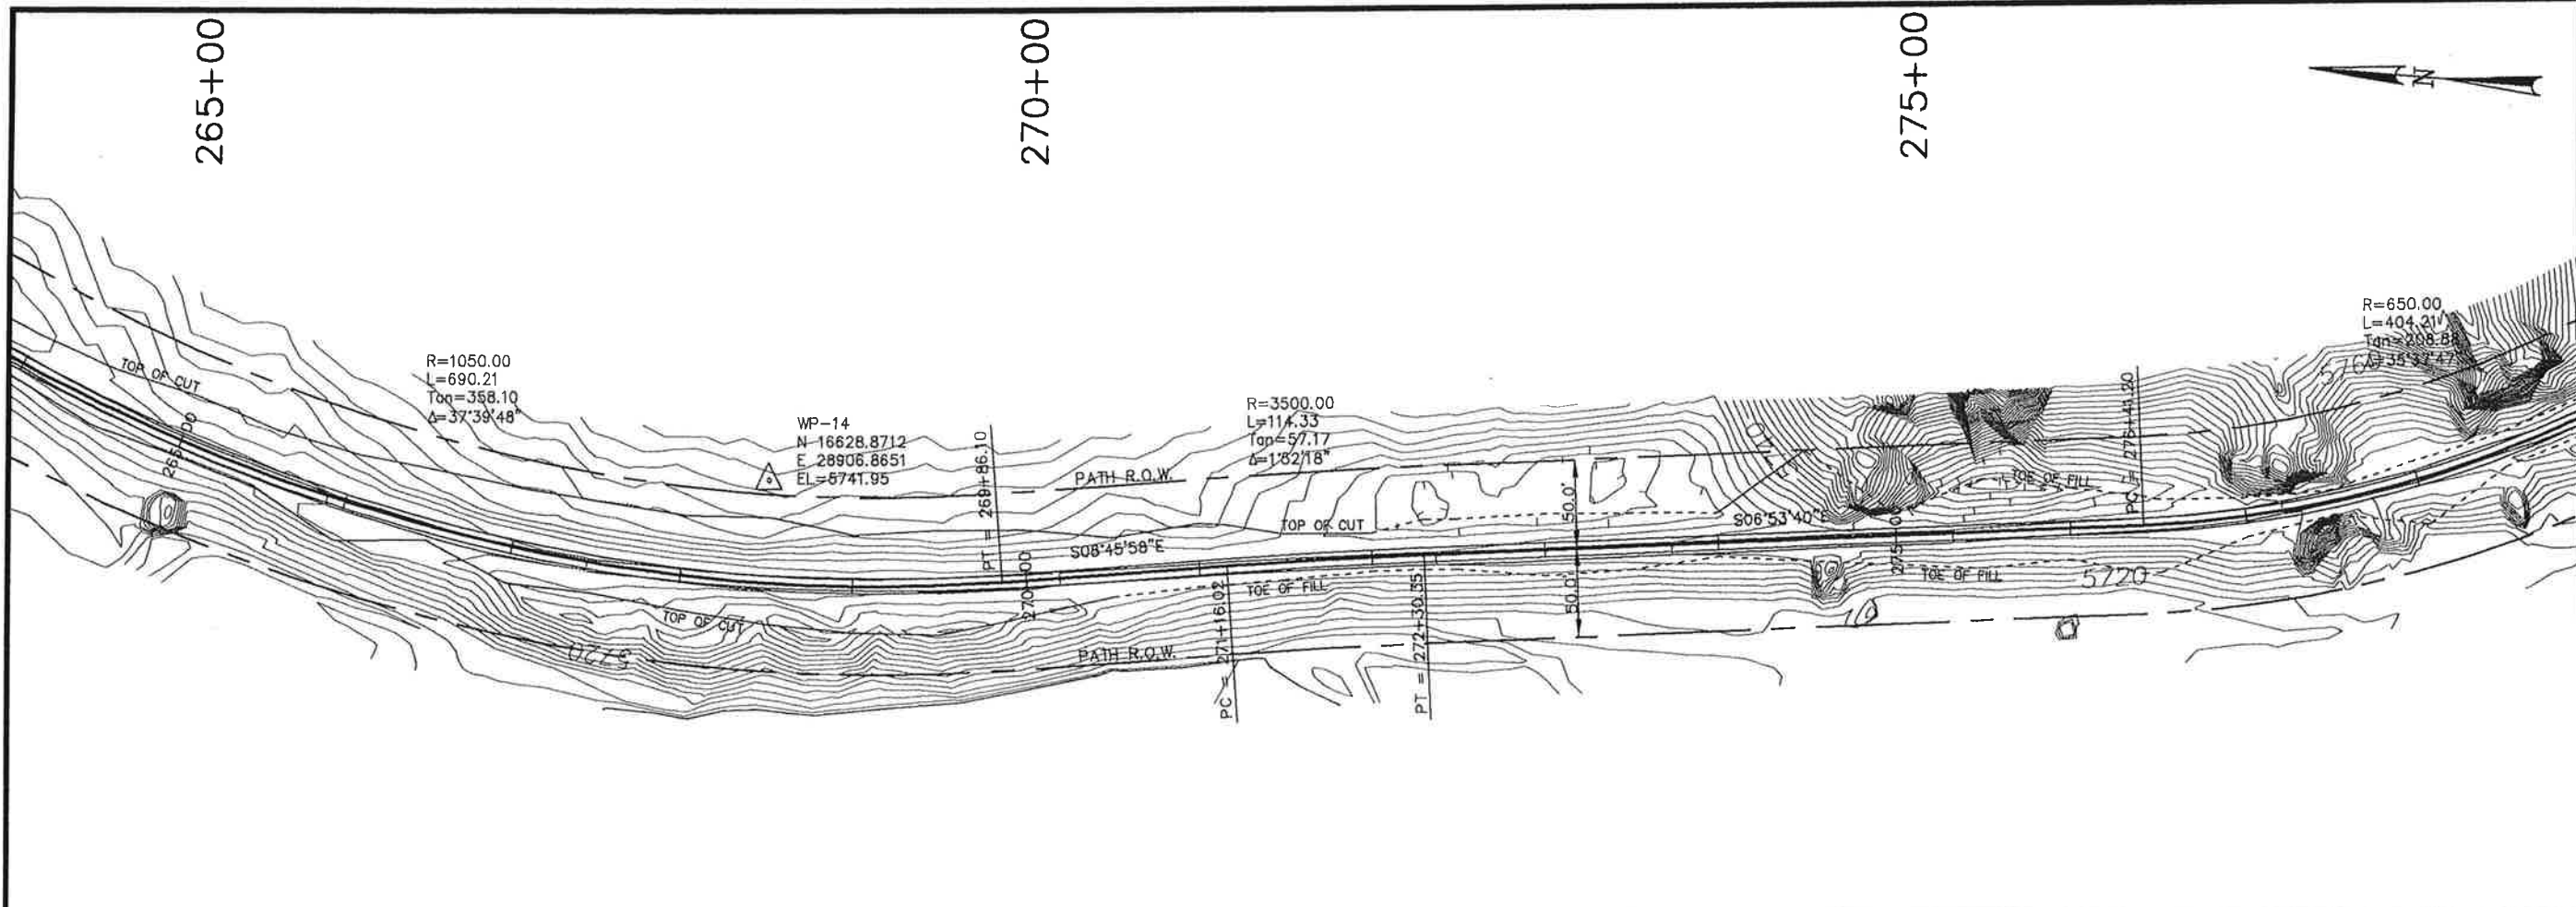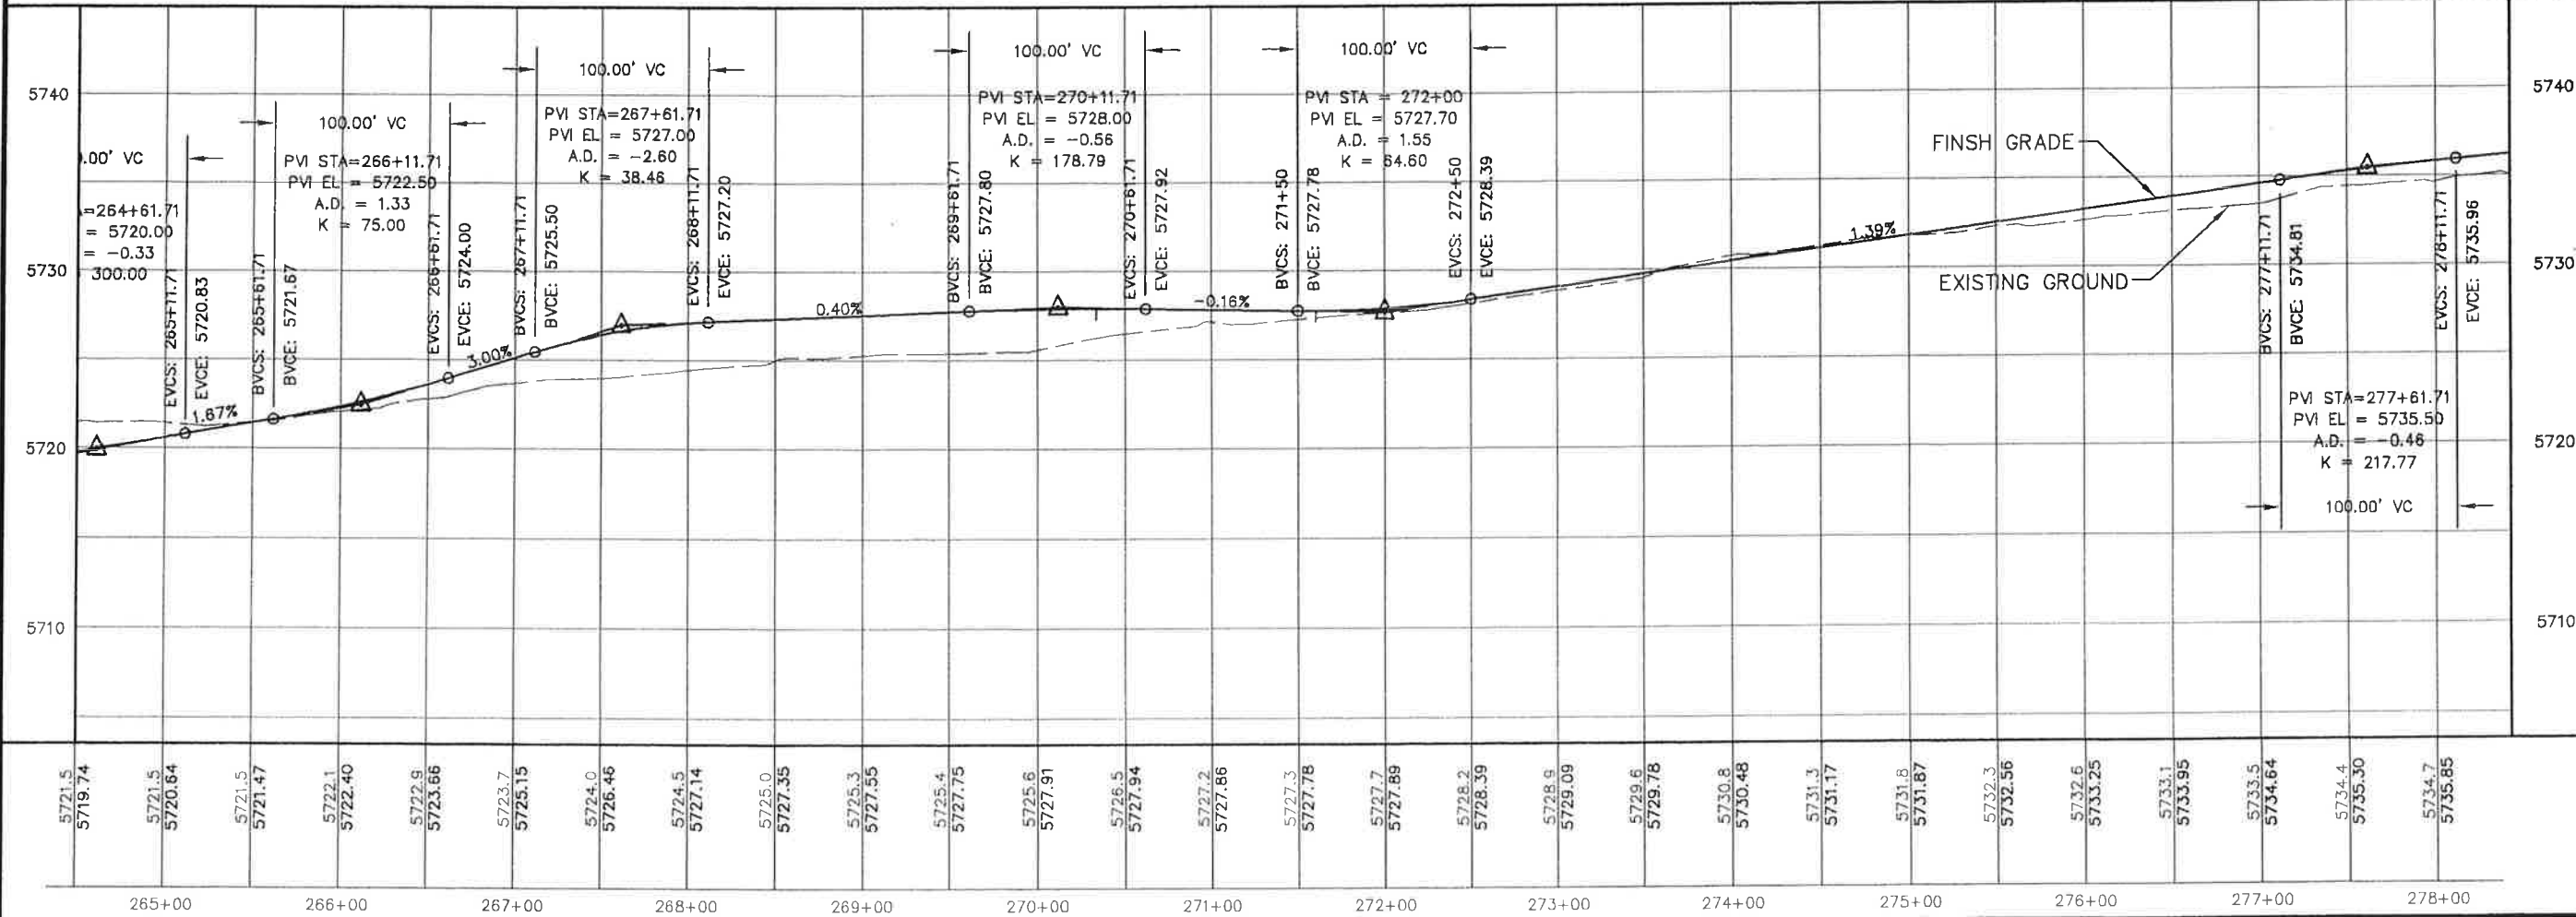



SEVIER COUNTY
MARYSVALE CANYON BIKE PATH, SEVIER CO.
PLAN & PROFILE
PROJECT NUMBER STP-LC41(7)

Jones & DeMille Engineering
1440 South Pine Lane - Richfield, Utah
(435) 896-8266

APPROVAL
RECOMM. DATE PROJECT DESIGN ENGINEER
APPROVED DATE

DESIGN
CHECK I.D.D. 5-03
DESIGN
CHECK B.R.B. 5-03
DESIGN
CHECK G.L.M. 5-03

REVISIONS
NO. DATE REVISION
1. DATE SUBMISSION FOR AUTHORIZATION
2. DATE SUBMISSION FOR AUTHORIZATION
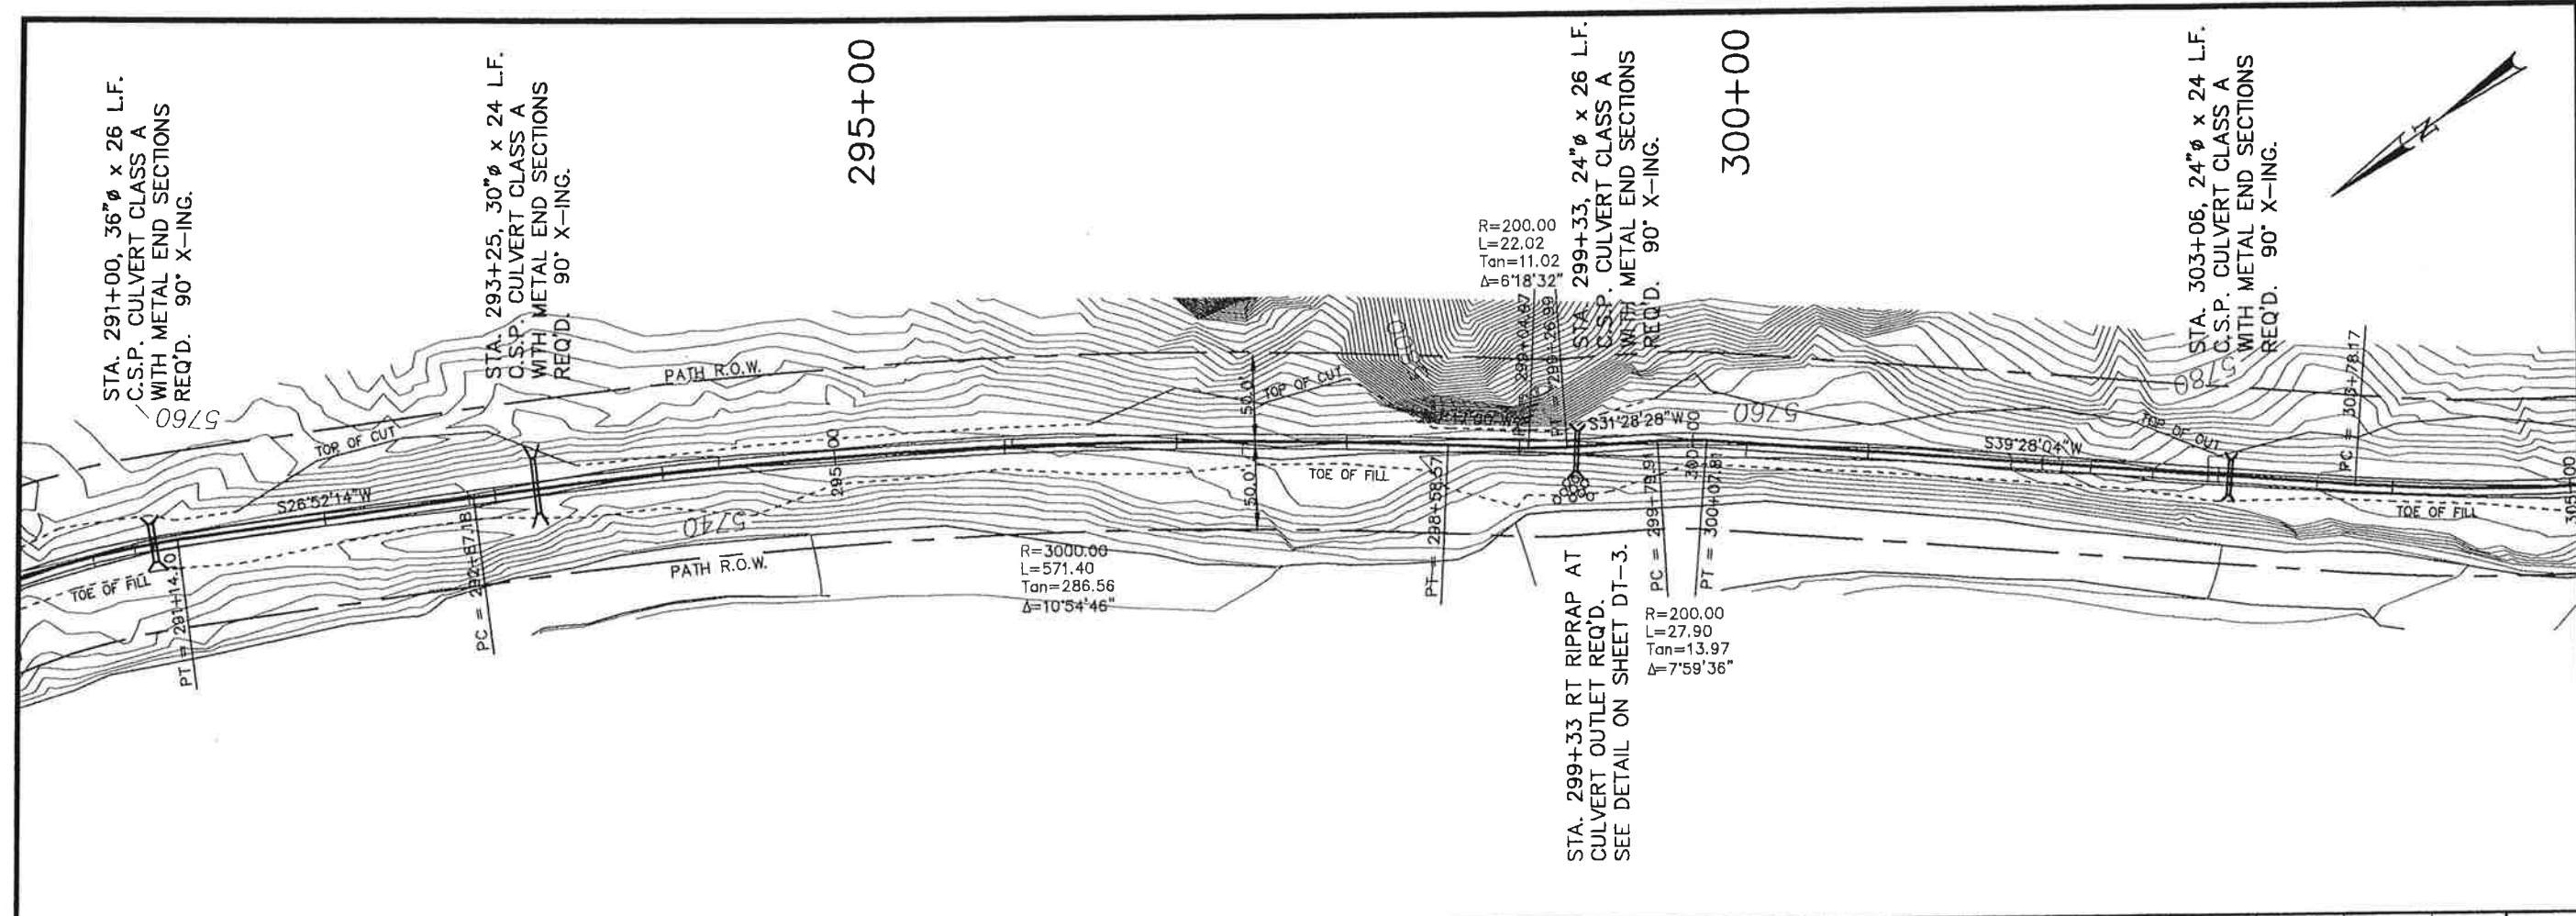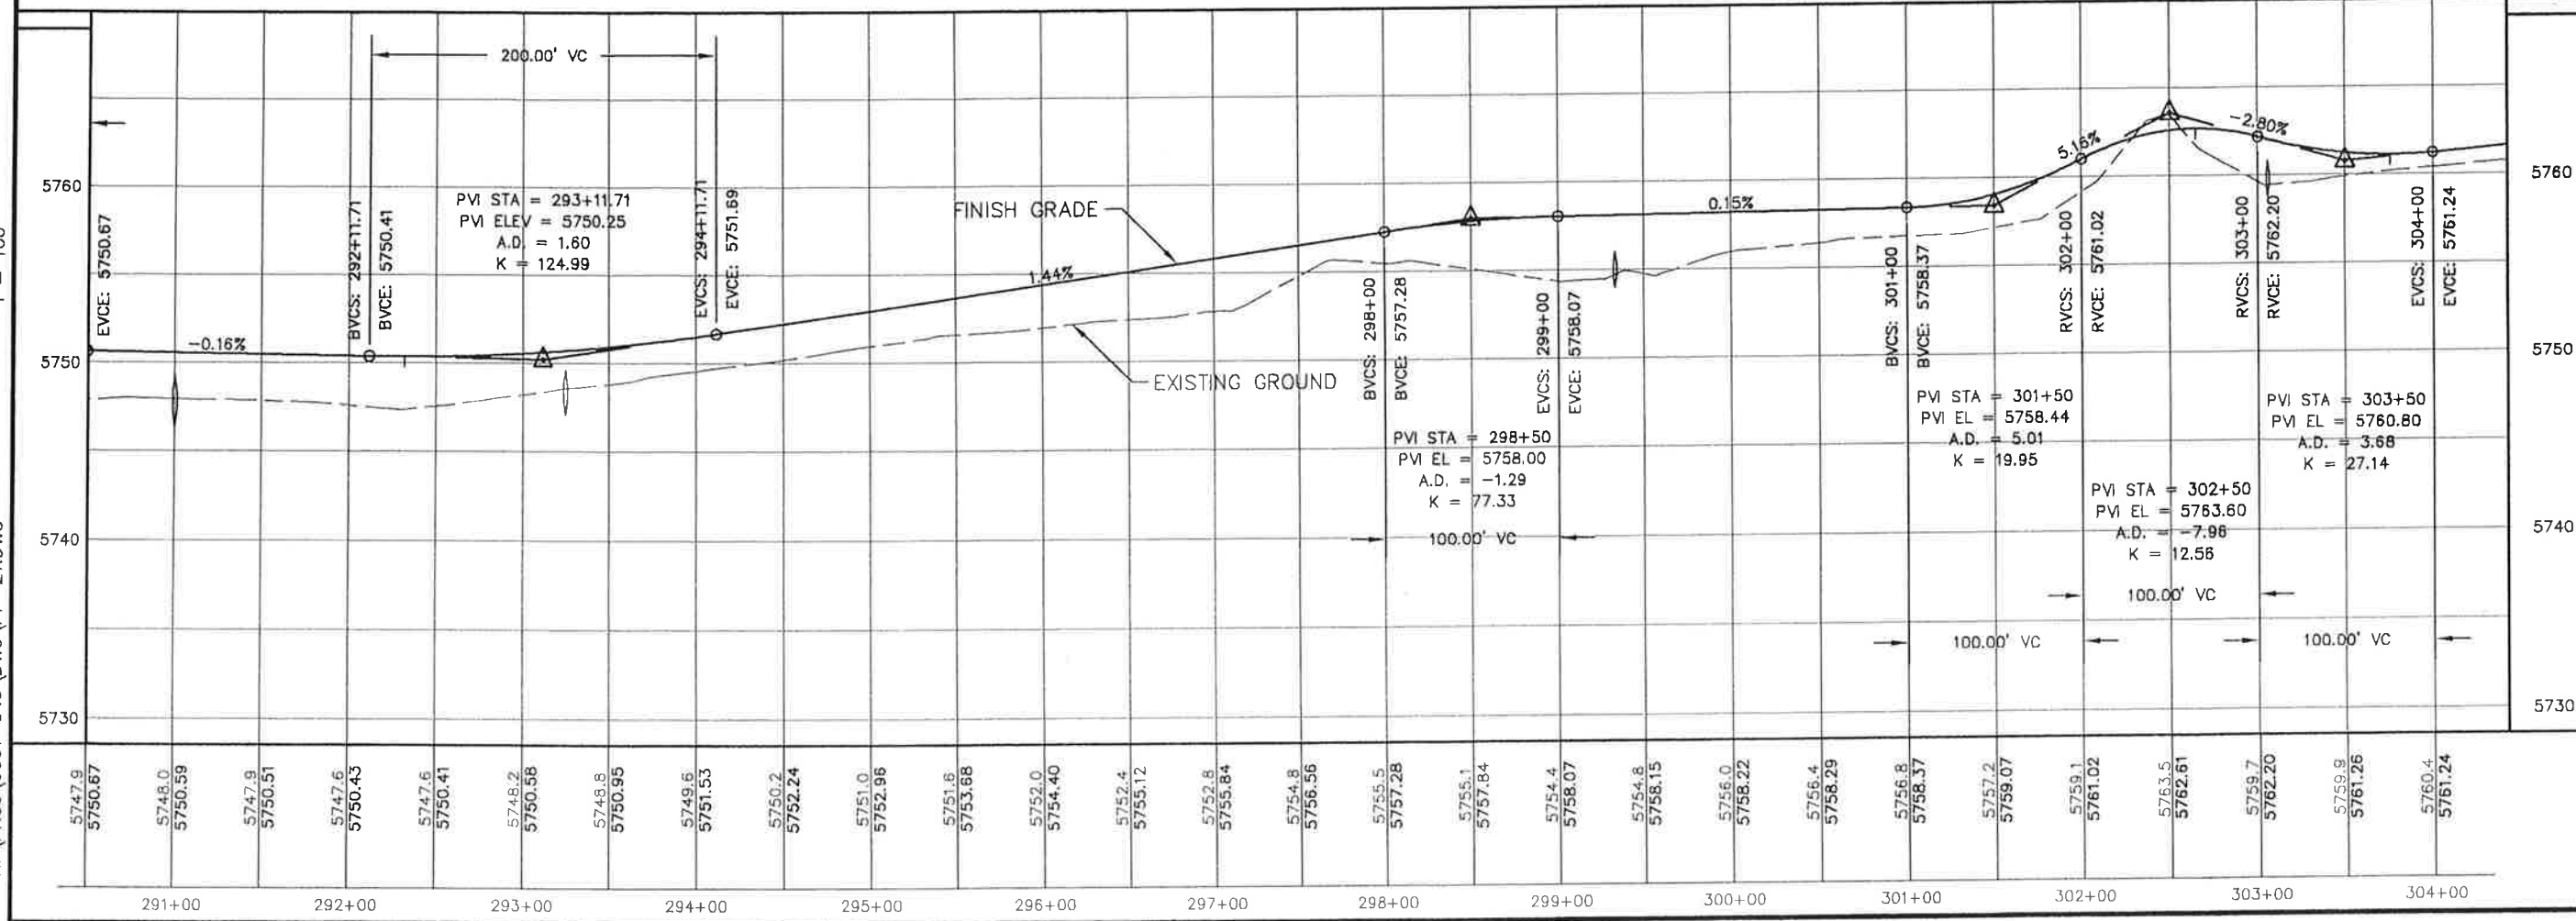

SEVIER COUNTY		Jones & DeMille Engineering 1440 South Pipe Line - Richfield, Utah (435) 896-9226	
MARYSVALE CANYON BIKE PATH, SEVIER CO.		DESIGN GMBB 4-03 CHECK T.D.D. 5-03 REVIEW	
PLAN & PROFILE		DESIGN JAOS 5-03 CHECK B.R.B. 5-03 DATE	
PROJECT NUMBER STP-LC41(7)		QUANT. C.D.S. 5-03 CHECK G.L.M. 5-03 DATE	
SEVIER COUNTY		APPROVAL RECOMM. DATE PROJECT DESIGN ENGINEER	
SHEET NO. PP-21		APPROVED DATE	
		REVISIONS	
		NO. DATE DESIGN NO. DATE REVISION REMARKS	