


MORGAN CITY FENCE REGULATIONS

All fencing must be at least 1' behind the sidewalk

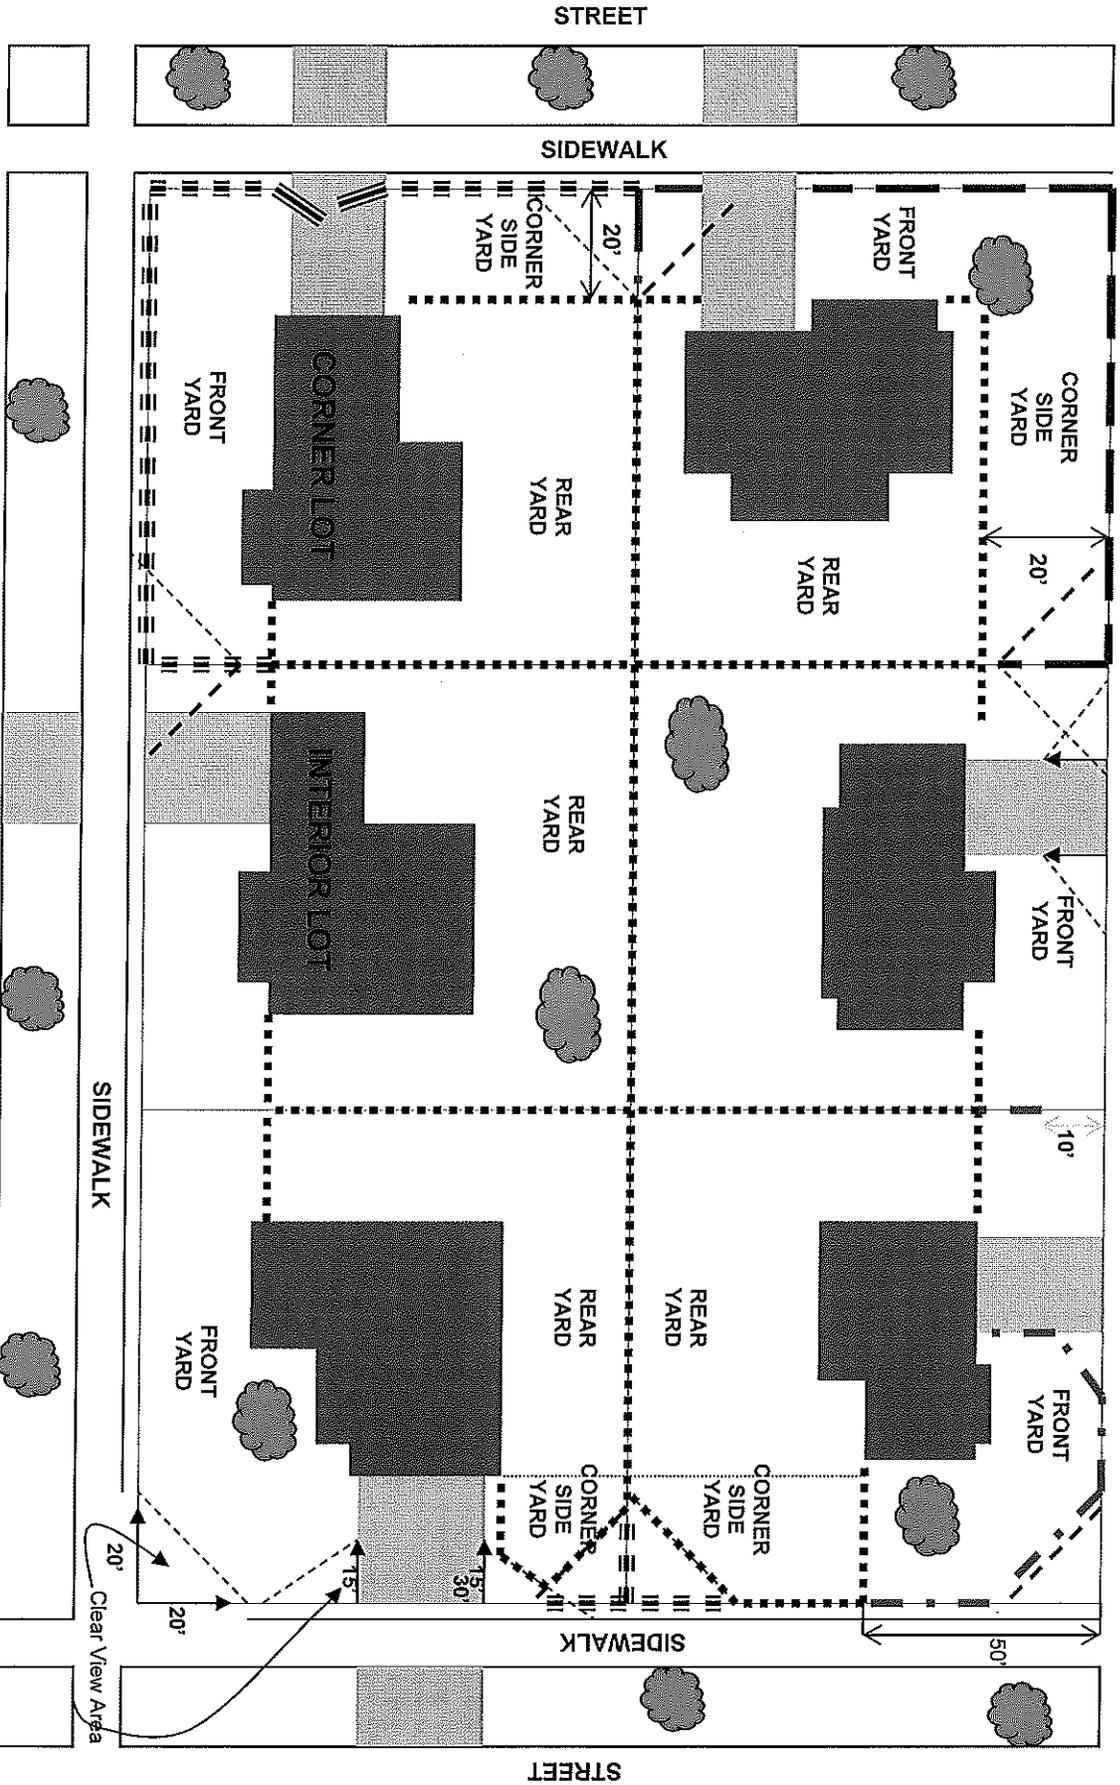

6' Solid Fence
4' Solid Fence

STREET

SIDEWALK

STREET

4' and 75% see through Fence
Up to 6' Wrought Iron or other 75%
See through Fence