



PIONEER ROAD PAVEMENT RECONSTRUCTION EXHIBIT 1

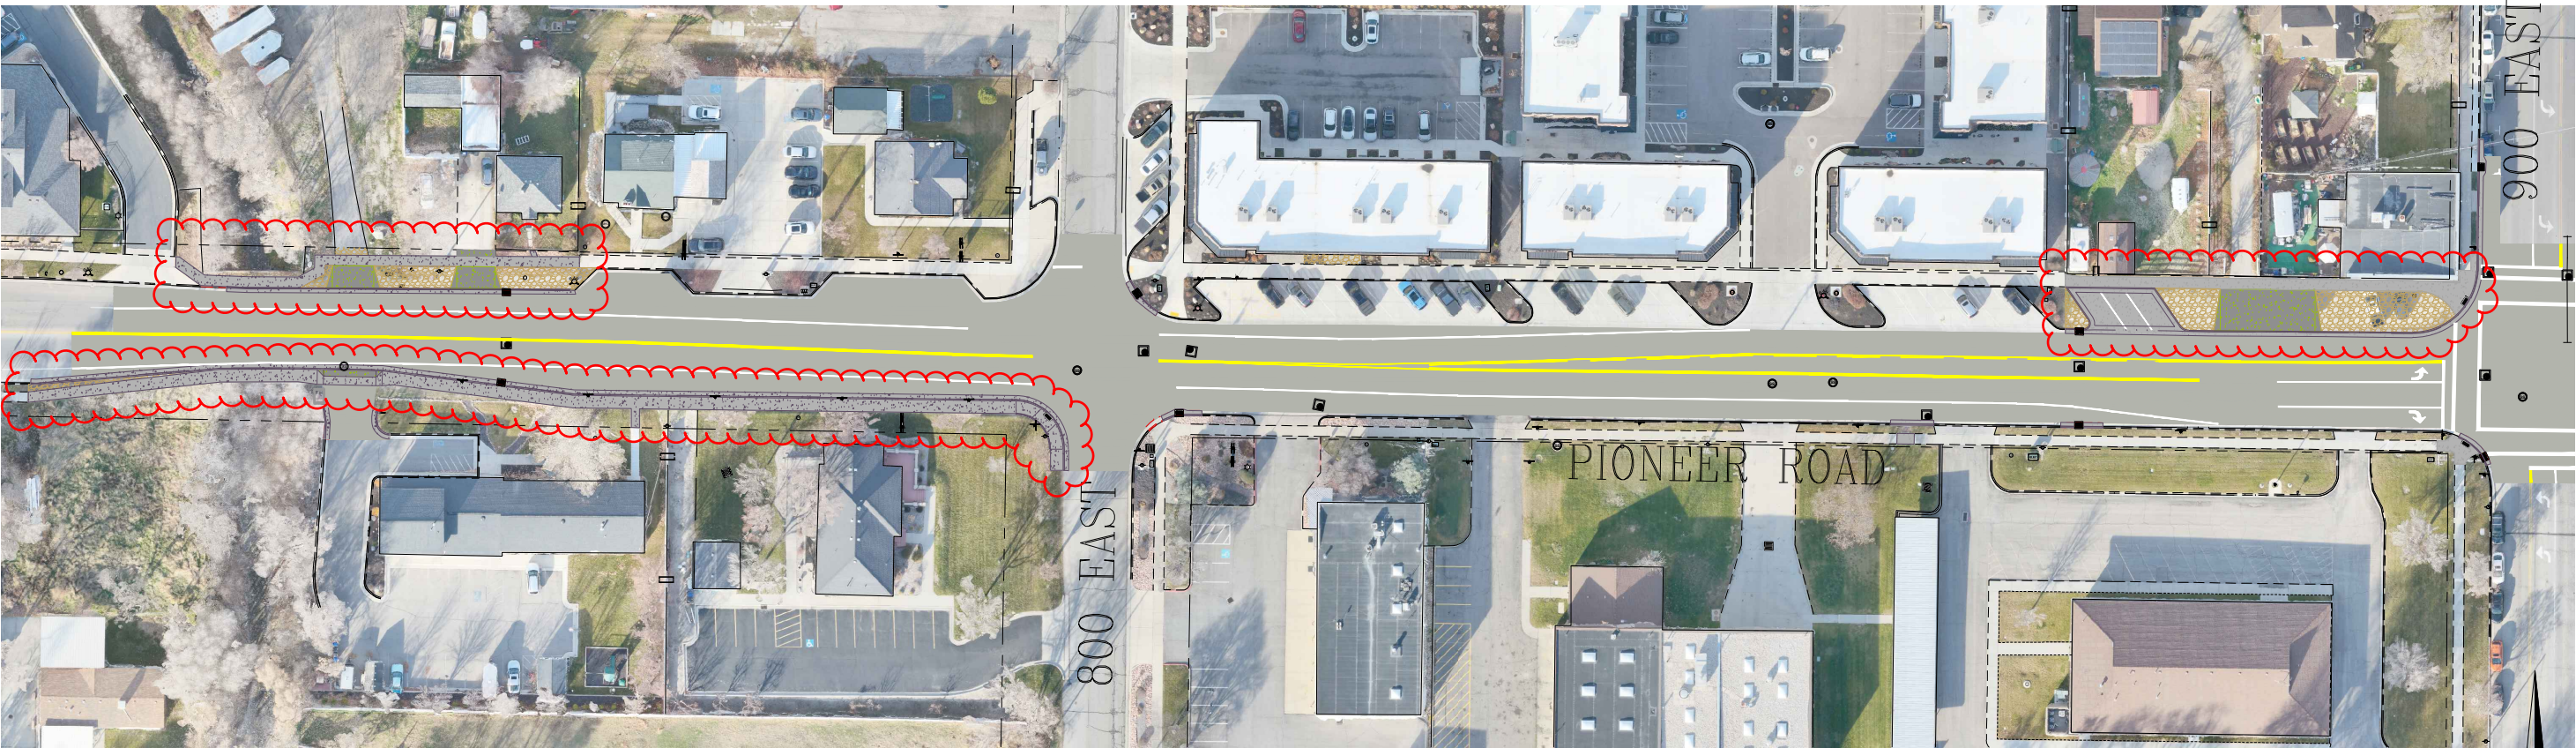

SEE BELOW THIS SHEET
900 EAST

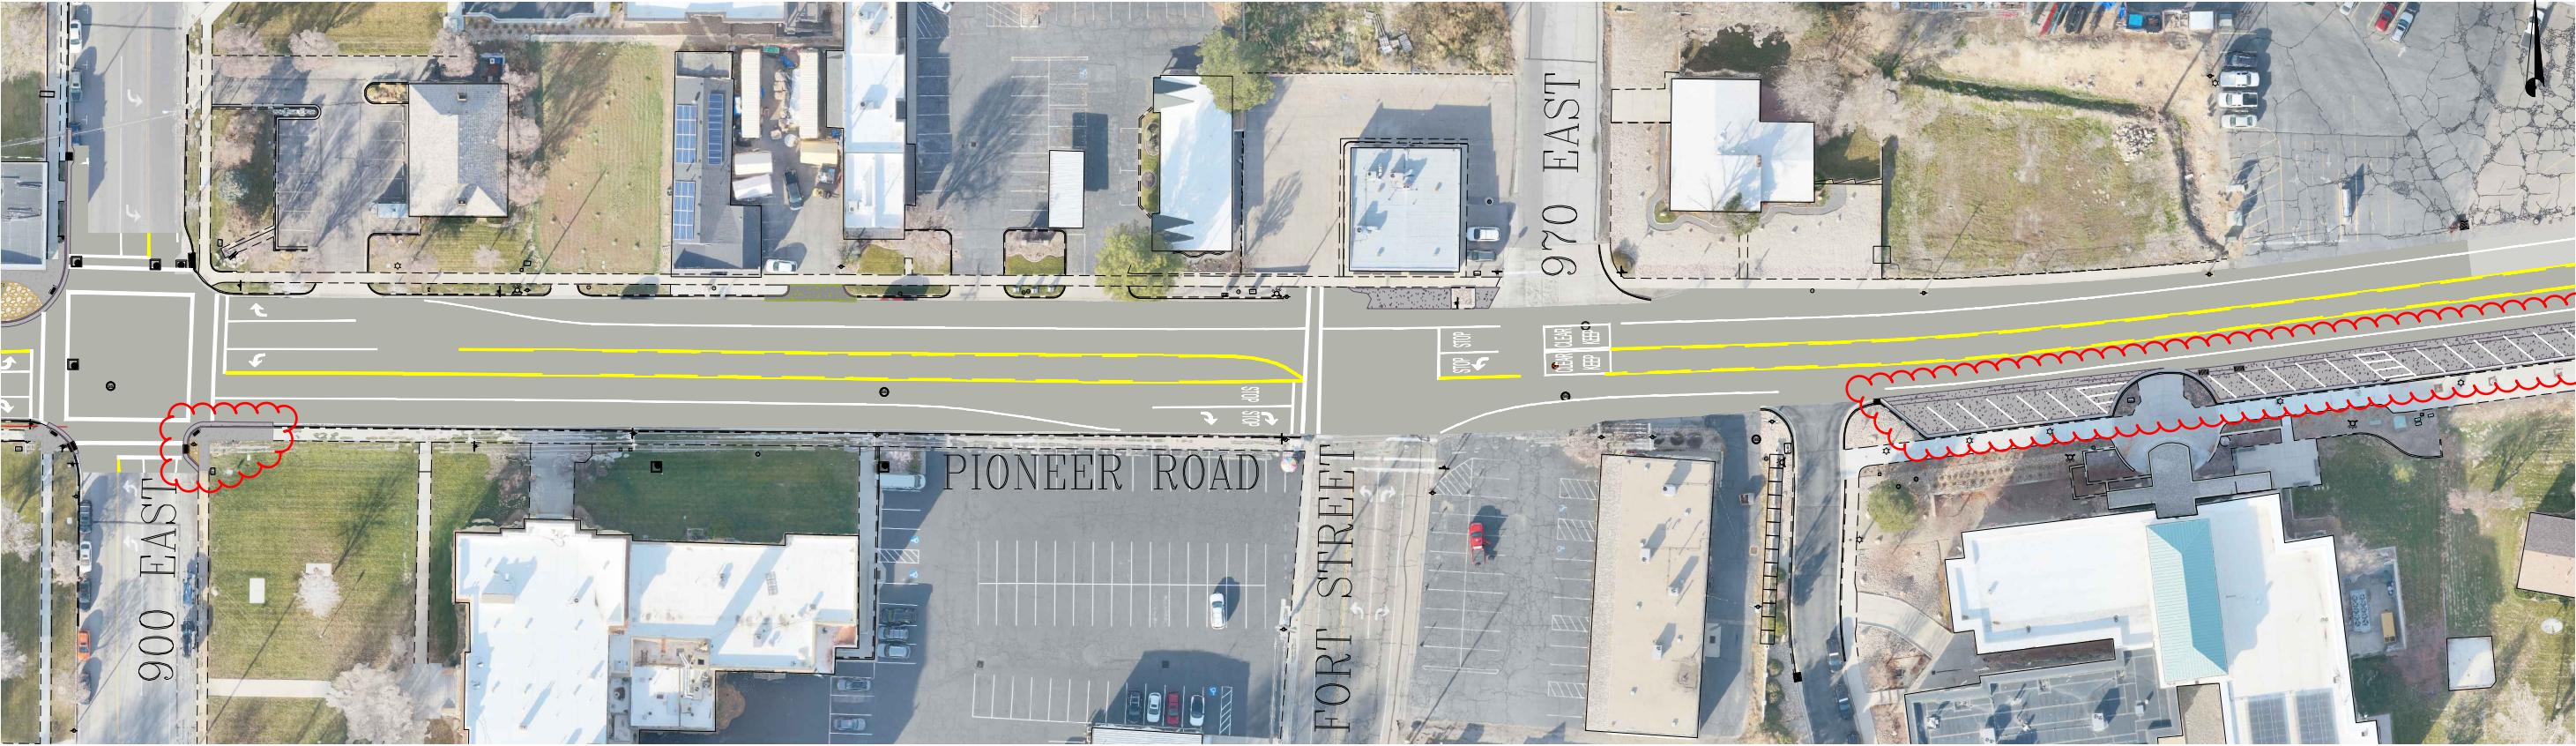

SEE EXHIBIT 2

SEE ABOVE THIS SHEET
900 EAST

PIONEER ROAD PAVEMENT RECONSTRUCTION EXHIBIT 2

