
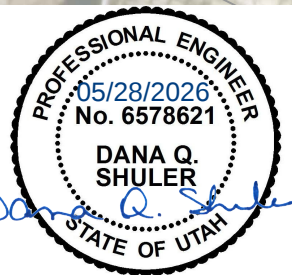


G:\Clients\Pleasant View City\Projects\500 West Reservoir Abandonment\Drawings\2026-05-26 500 West Reservoir Abandonment ADD 1.dwg, 5/28/2026 3:46:36 PM, 1:2

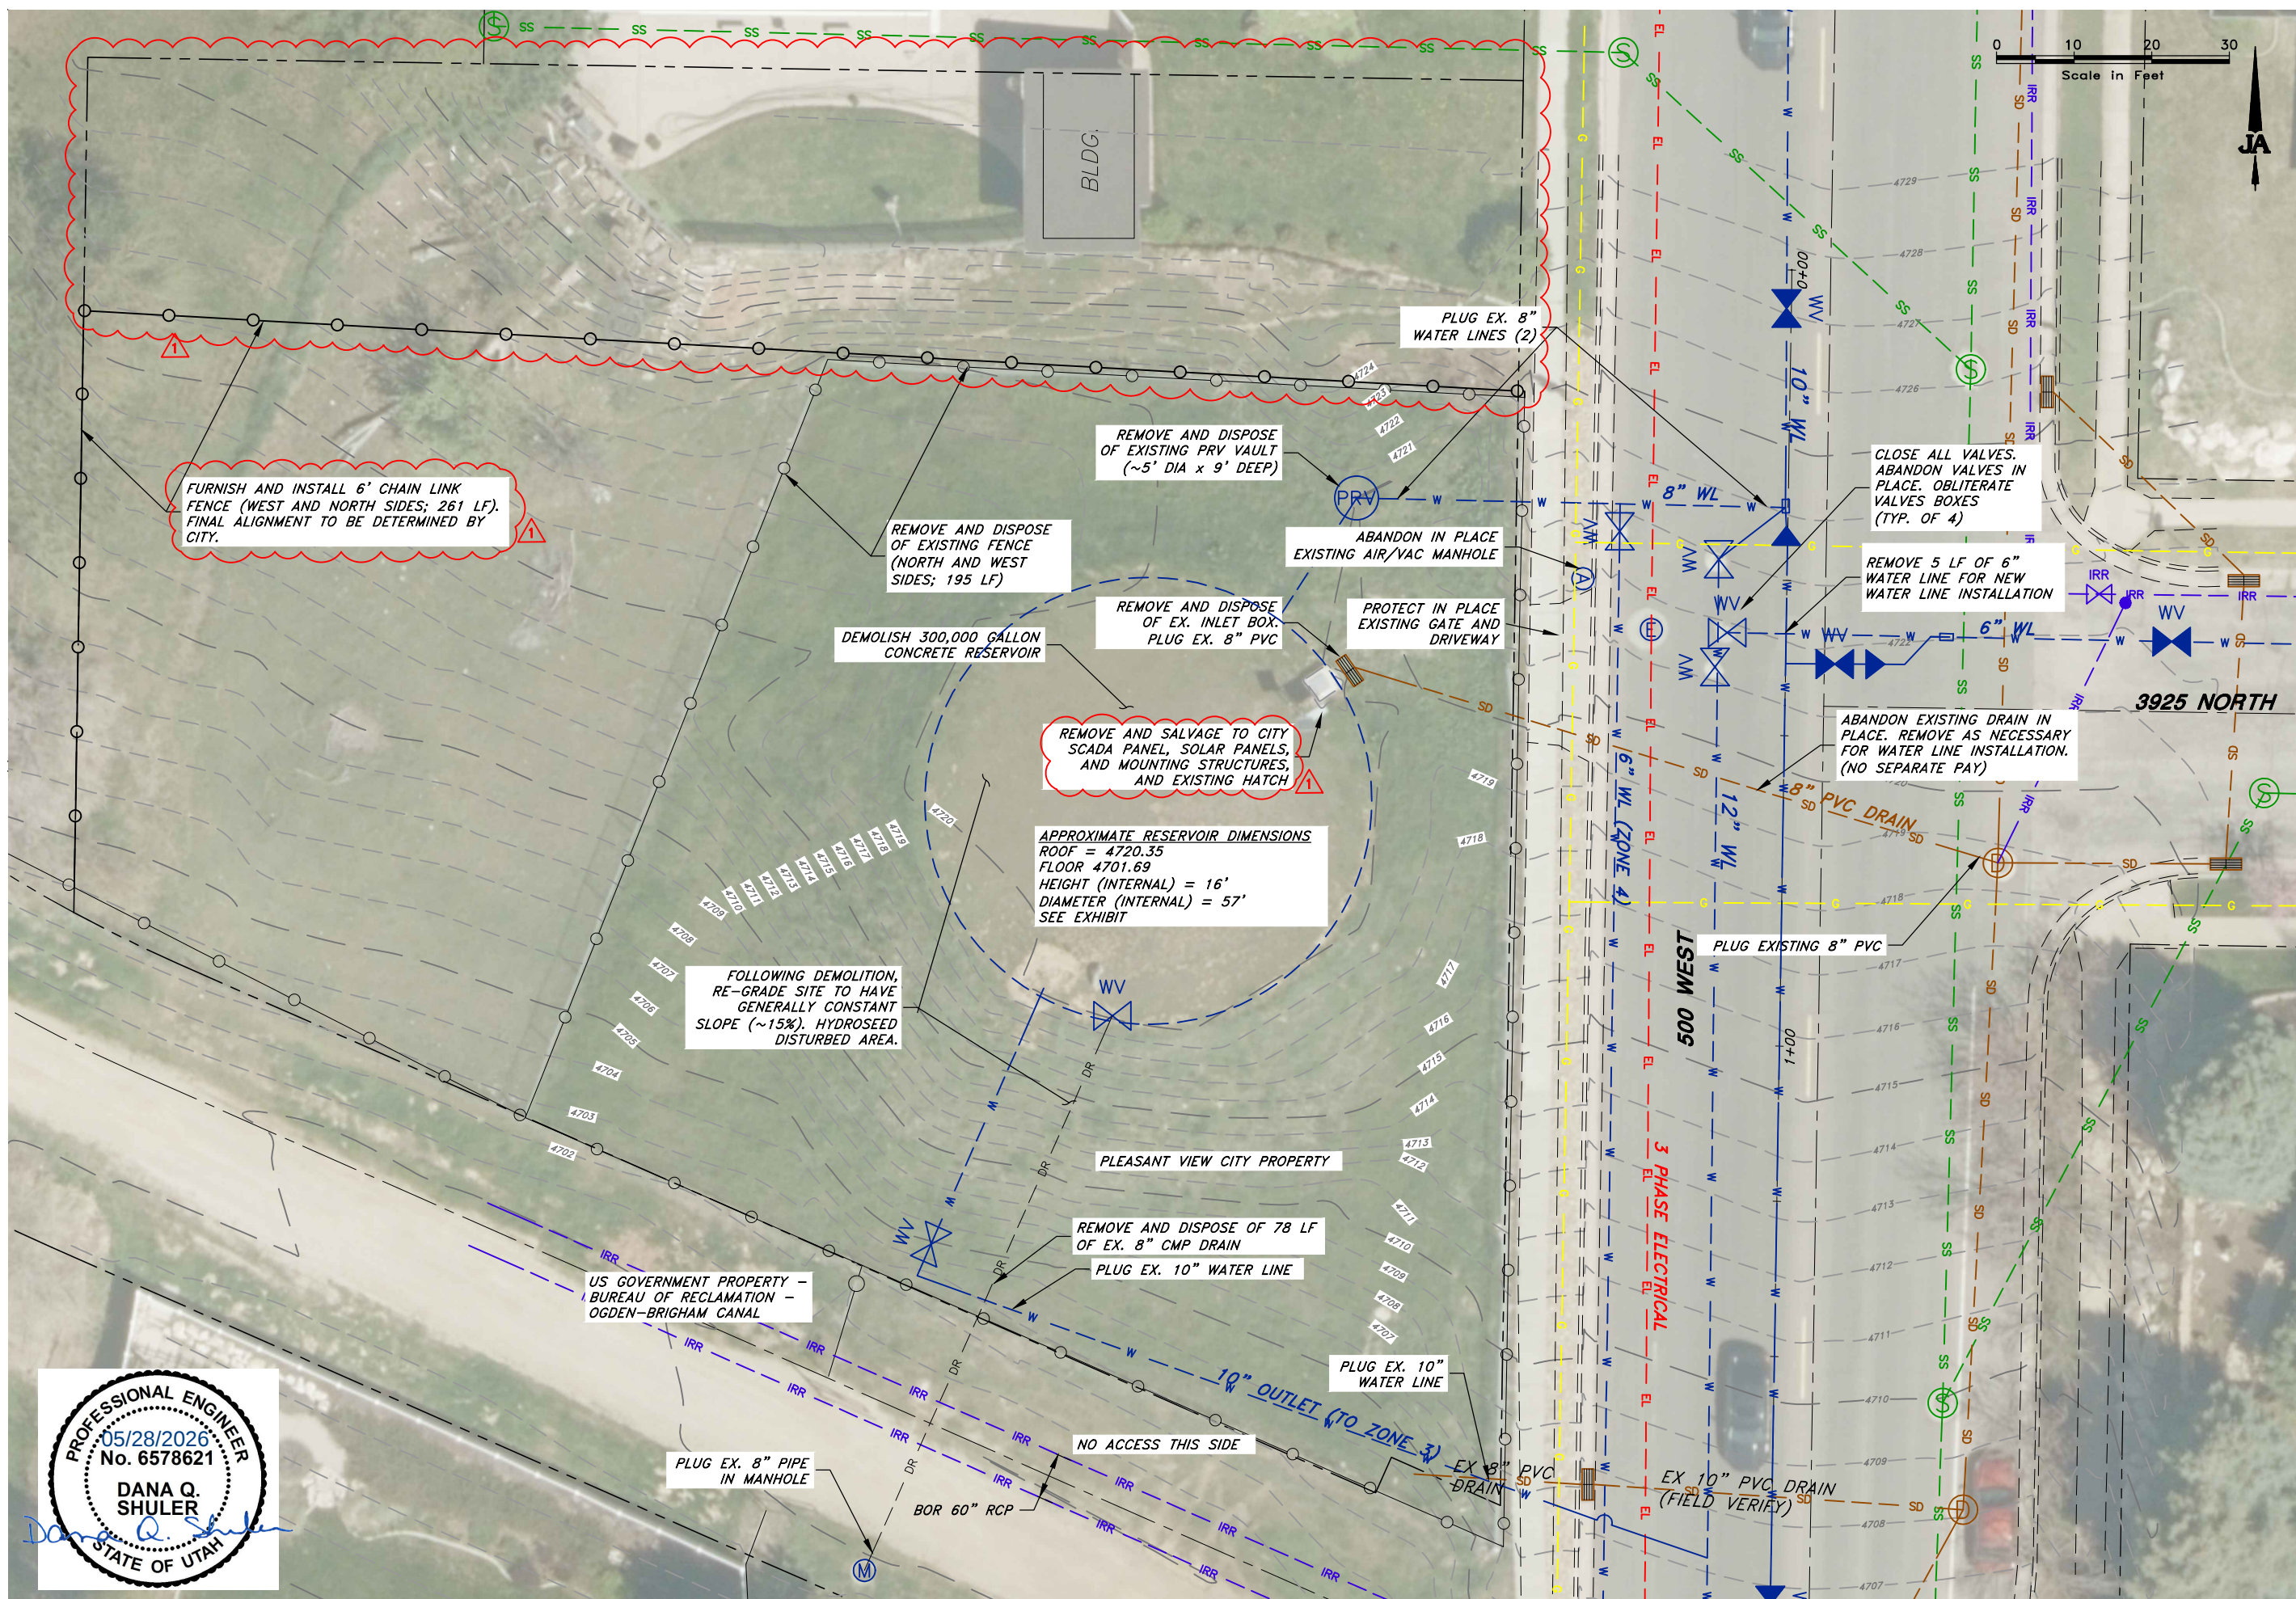

REV.	DATE	APPR.
1	5/28/26	DQS

SCALE:	DESIGNED	TWE	DQS	CHECKED
24"x36"	h:1"=10'			
11"x17"	h:1"=20'			
SHEET:	4	OF 5 SHEETS		