

ATTACHMENT 3

STEP OVER

STEP OVER

STEP OVER

AREA TO BE REMOVED FROM HCP
≈ 3.5 ACRES

TOTAL FENCE LENGTH
≈ 4760 FT

STEP OVER

STEP OVER

STEP OVER


STEP OVER

AMENDED MITIGATION
AREA TO BE ADDED TO
HCP ≈ 3.5 ACRES

PROPOSED 4' X 8' BOX CULVERT

STEP OVER

HABITAT COMPROMISED BY
STORM WATER DETENTION
BASIN AND RIP RAP 0.85 ACRES

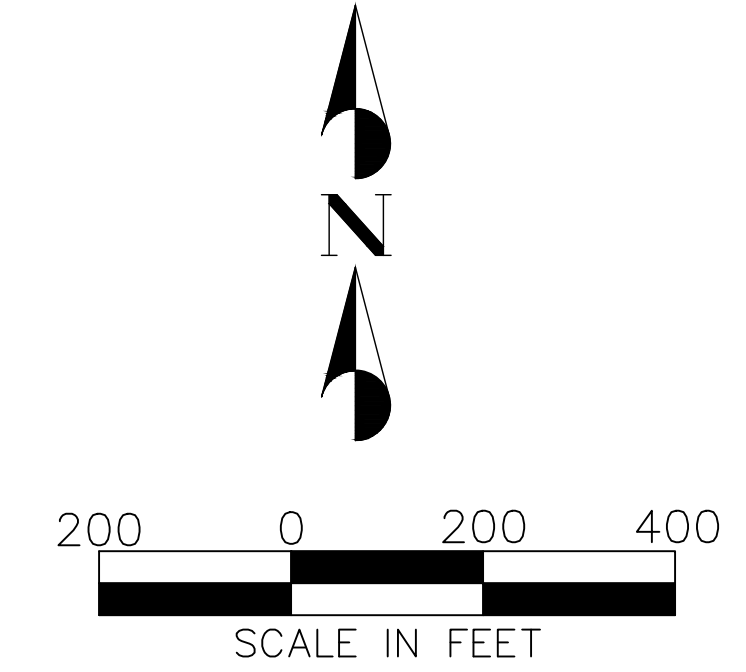

----- EXISTING RIGHT OF WAY LINE
 _____ EXISTING PROPERTY LINE
 _____ OHP _____ OHP EXISTING OVERHEAD POWER LINE
 - - - - x - - - - x - - - - x - EXISTING FENCE
 ——— x ——— x ——— x ——— PROPOSED TORTOISE FENCE

[illegible]

LOCATED IN ST. GEORGE, UT 84770

TORTOISE FENCE PLAN



DATE :	JUNE 2026
PM :	LB
DRAWN BY :	LB
DESIGNED BY :	LB
CHECKED BY :	RT
PROJECT NO. :	21-026
SCALE :	1" = 200'

SHEET NUMBER :

TF-3

1 OF 1 TOTAL