



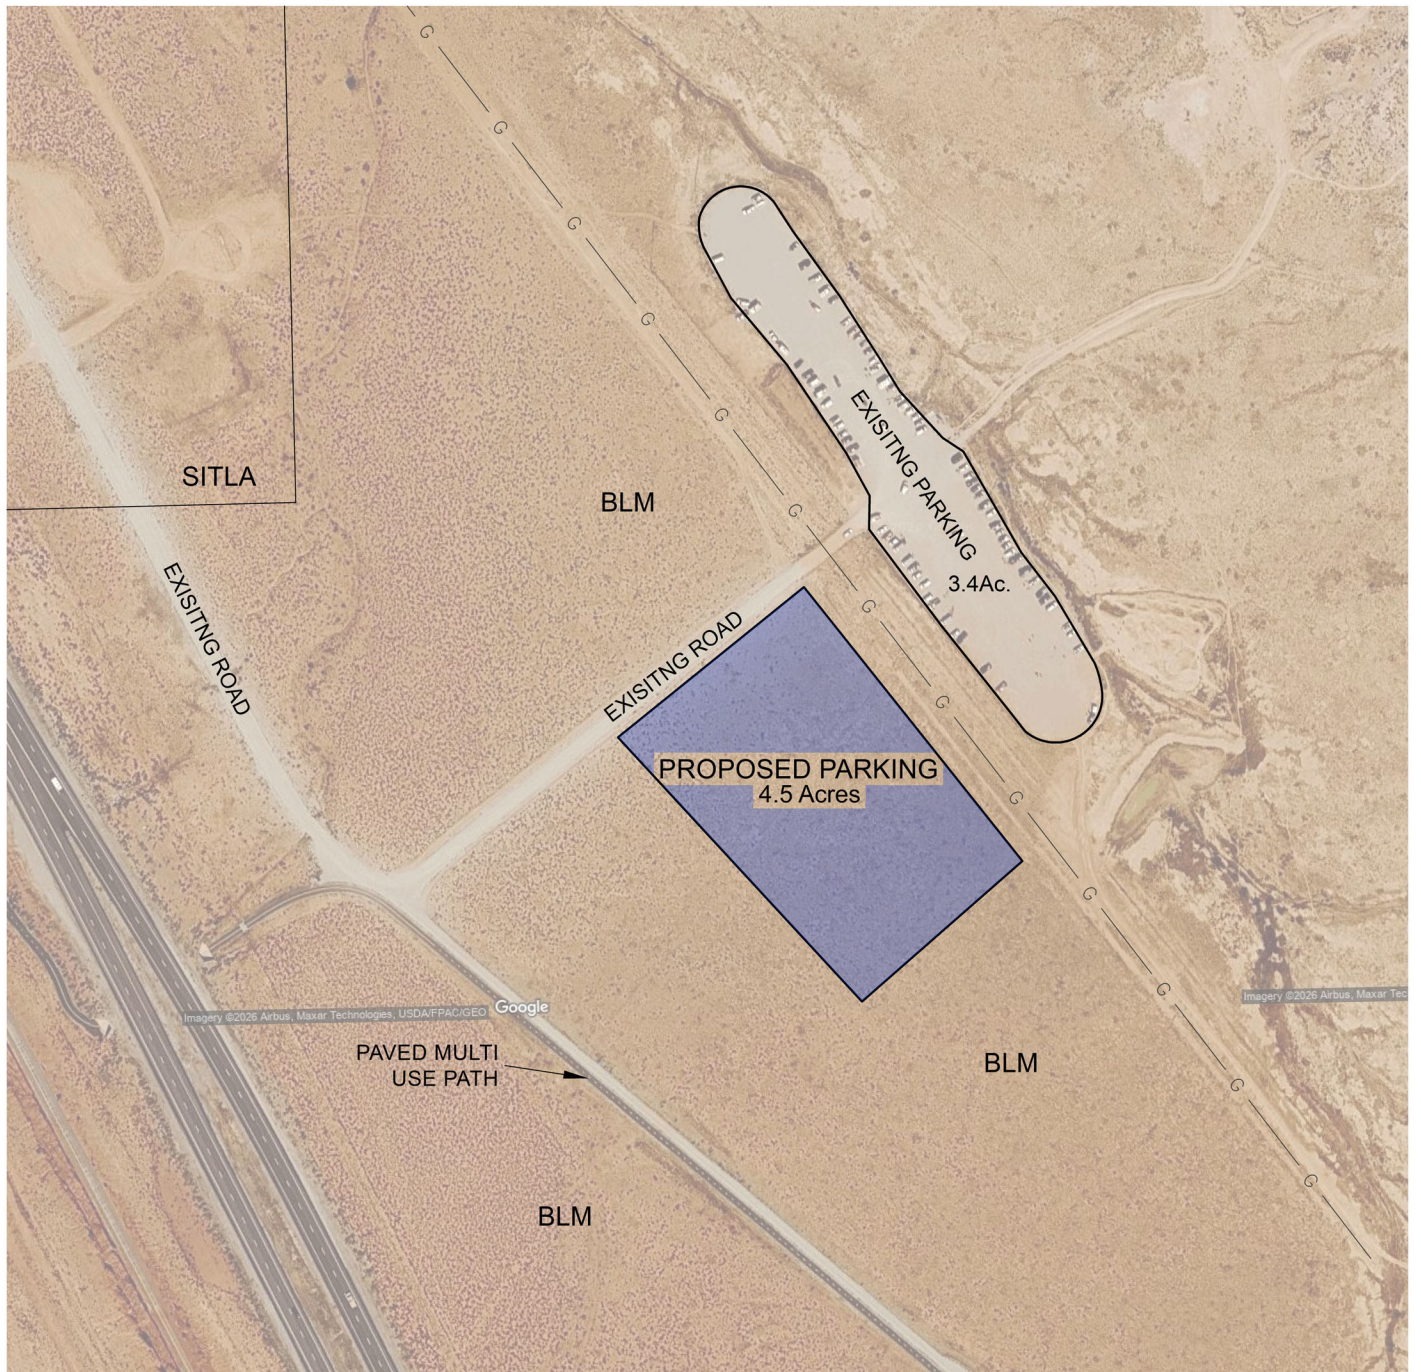

PROPOSED PARKING AREA TO BE NATURAL GRASS VEGETATION. EXISTING SHRUBS TO BE MULCHED. THE AREA IS PROPOSED TO BE PORTIONED OFF AND ONLY OPENED FOR PERMITTED EVENTS.

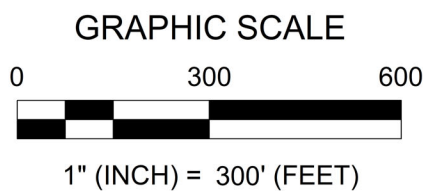

LOCATED WITHIN NW1/4 OF
SECTION 12, T25S, R20E, SLB&M

BAR-M LIMITED EVENT PARKING