



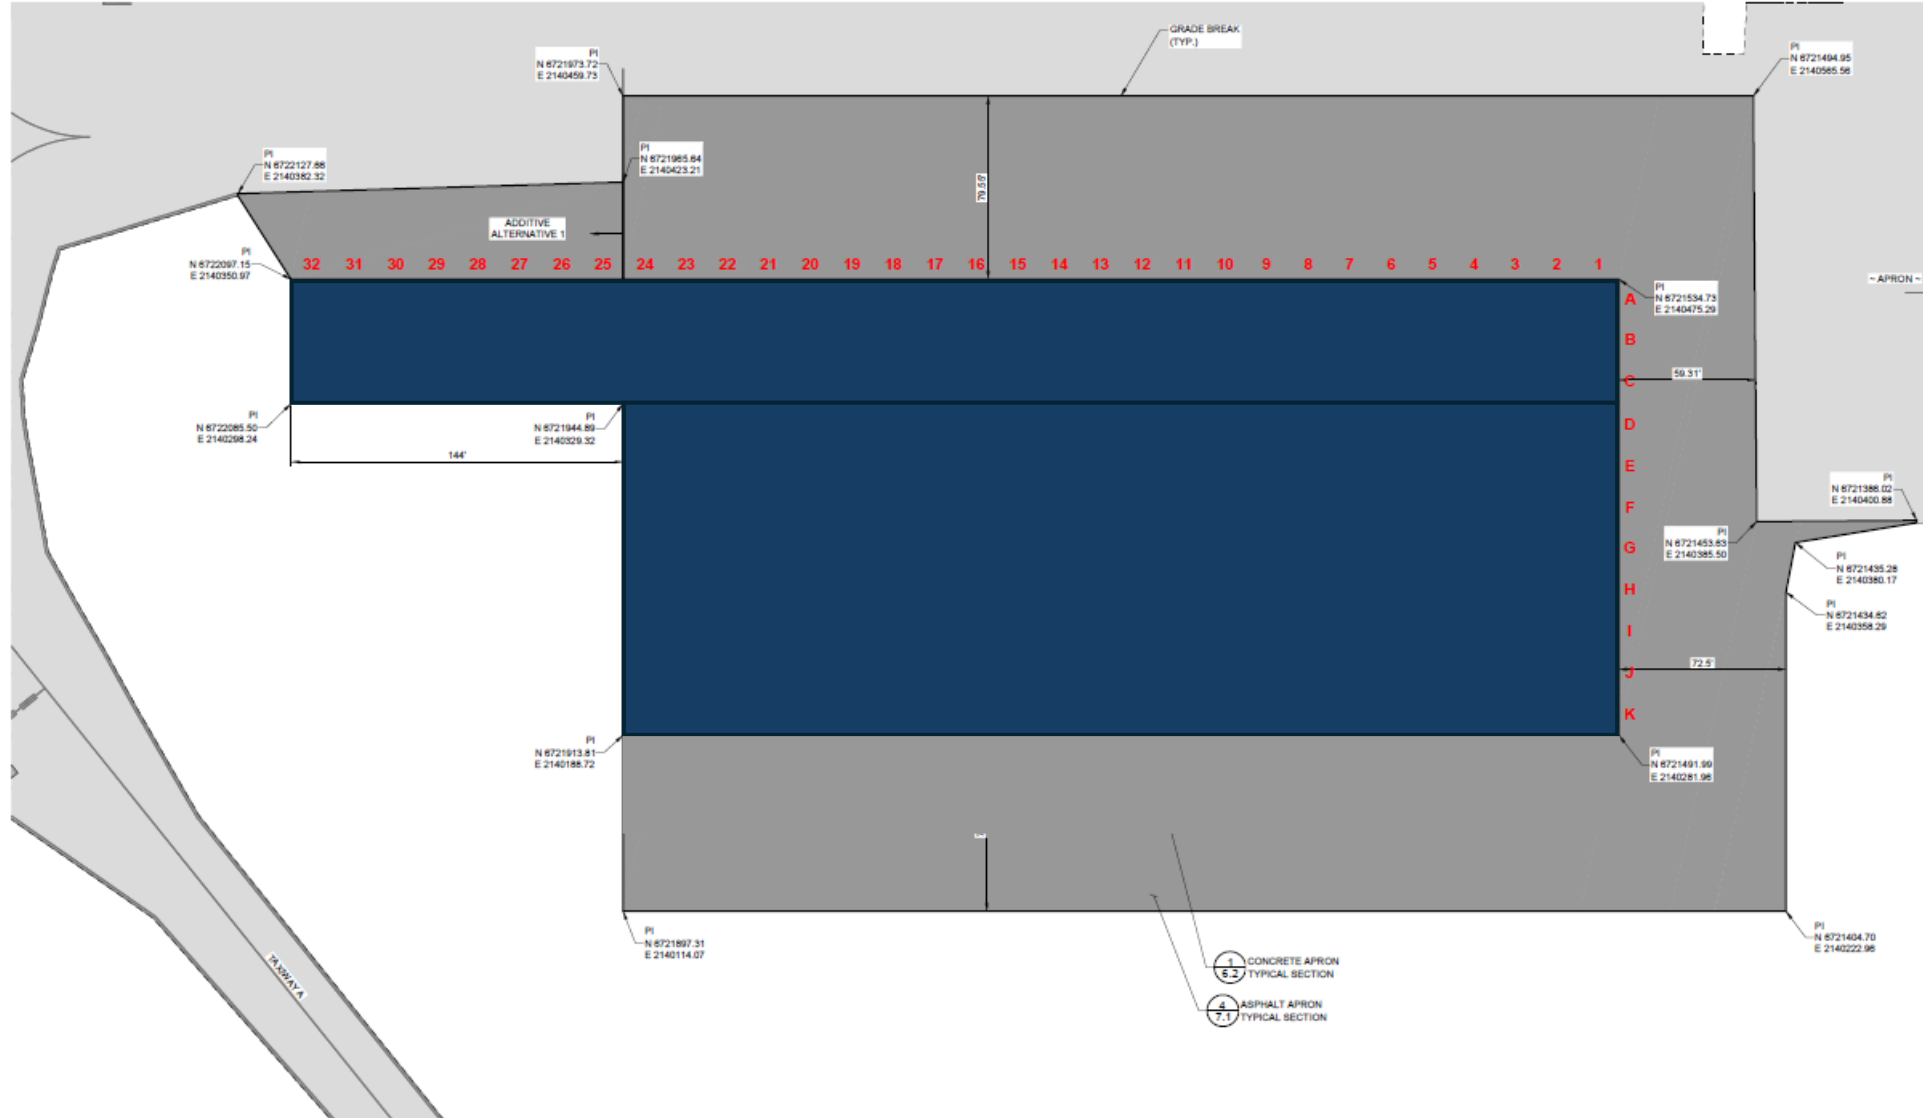

SCHEDULE II EXPAND APRON GEOMETRIC LAYOUT

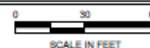

715 HORIZON DR. STE 225
GRAND JUNCTION, CO
81506
P 970.242.0101
WWW.HWLOCHNER.COM

CANYONLANDS REGIONAL AIRPORT
MOAB, GRAND COUNTY, UTAH
RELOCATE TAXWAY A1 &
EXPAND APRON
AIP No. 3-49-0020-049-2025

No.	Revision	Date	By


HML No. 22897
Date: 11/03/25
File Name: 237004103A

Drawn: JEF
Checked: TTM
Approved: EFR

SCHEDULE II
EXPAND
APRONE
GEOMETRIC
LAYOUT

Sheet: 3.3

1st Pour (C1-C32)

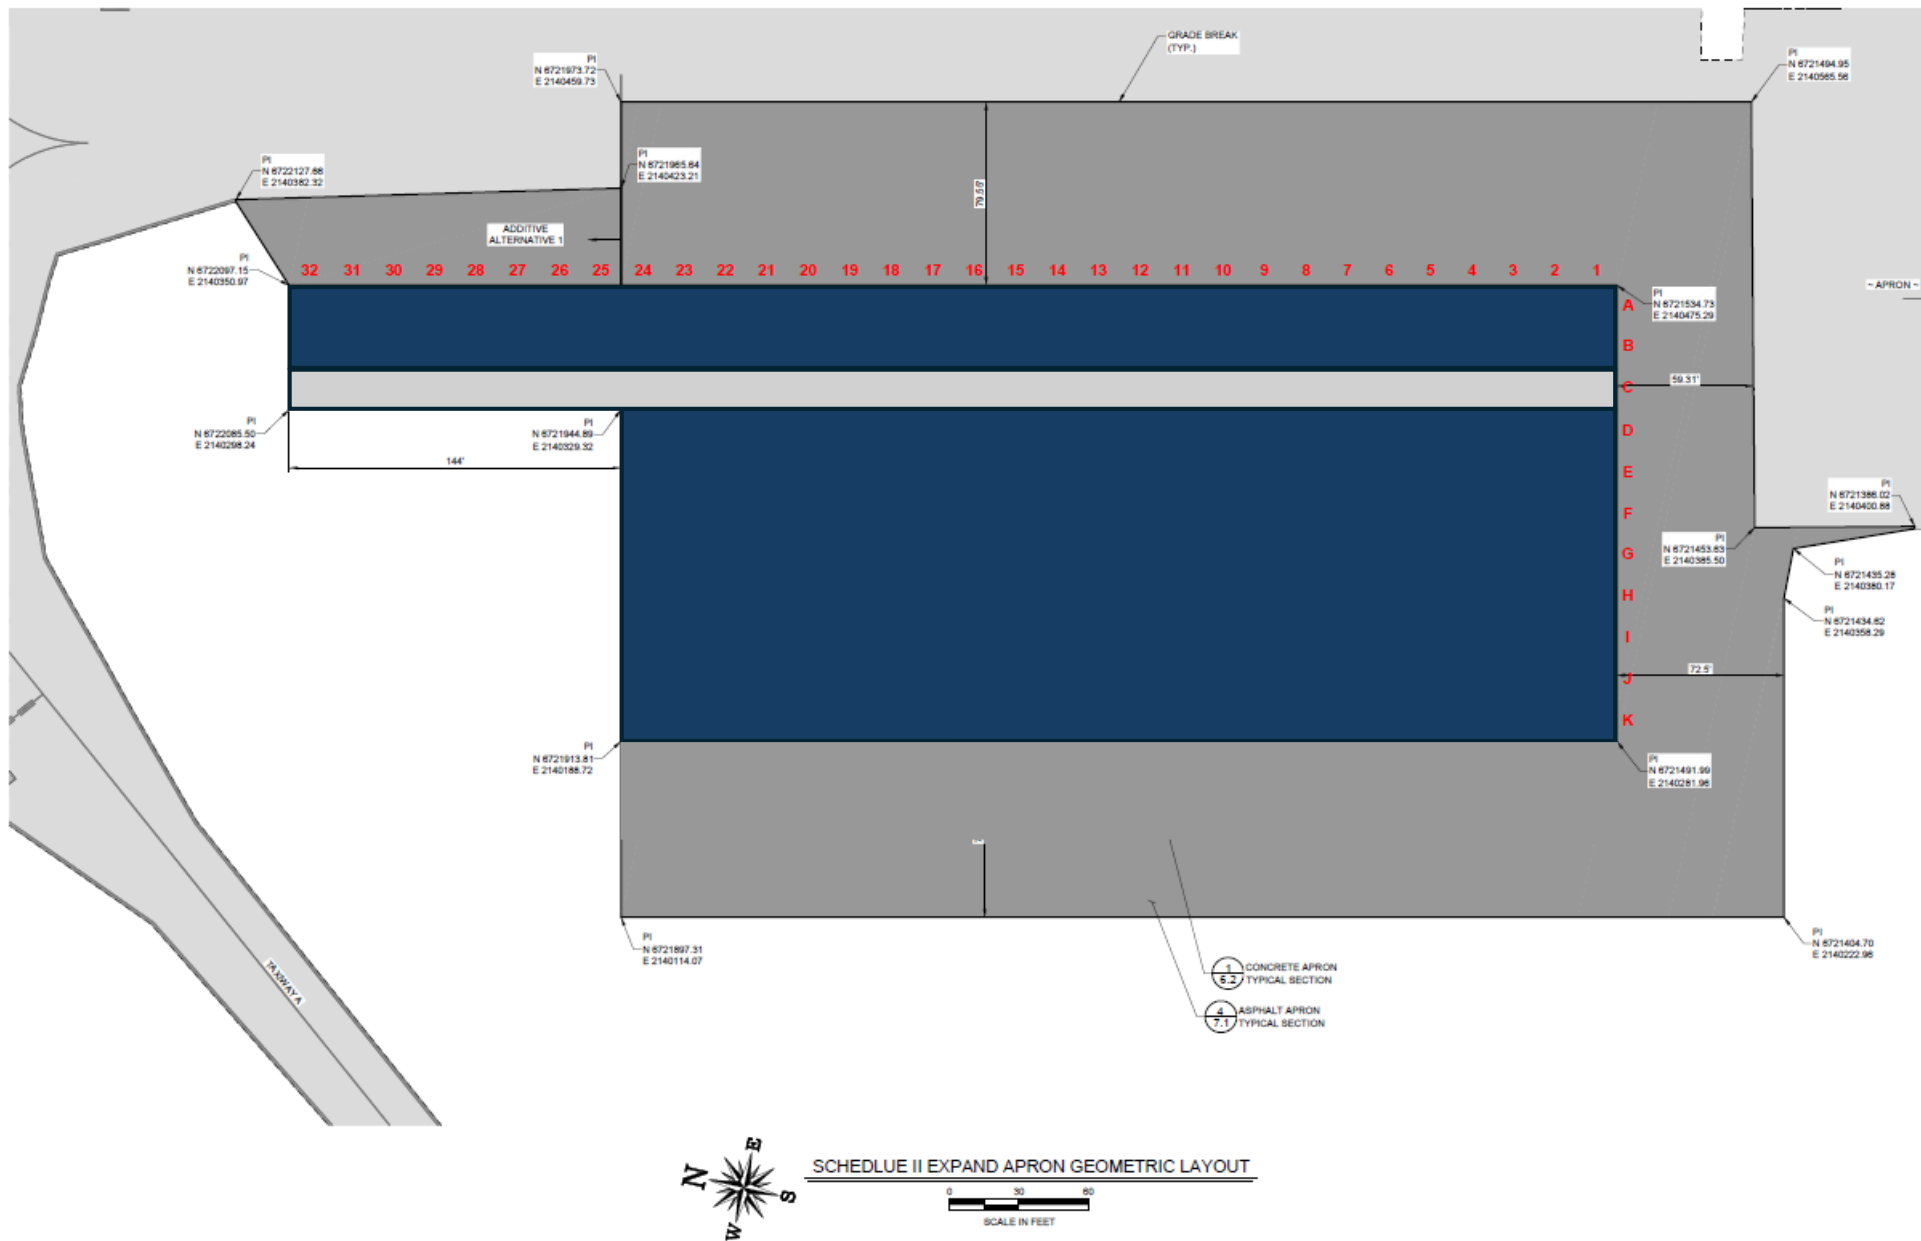

715 HORIZON DR. STE 225
GRAND JUNCTION, CO
81508
P 970.242.0101
WWW.HWLOCHNER.COM

CANYONLANDS REGIONAL AIRPORT
MOAB, GRAND COUNTY, UTAH
~~RELOCATE TAXIWAY A1 &~~
EXPAND APRON
AIP No. 3-49-0020-049-2025

	REVISION	DATE	BY


HWL No. 22897
Date: 11/2025
File Name: 237004103A

Drawn: JEF
Checked: TTM
Approved: EFR

SCHEDULE II
EXPAND
APRON
GEOMETRIC
LAYOUT

Sheet: 3.3

Remove C8-C32

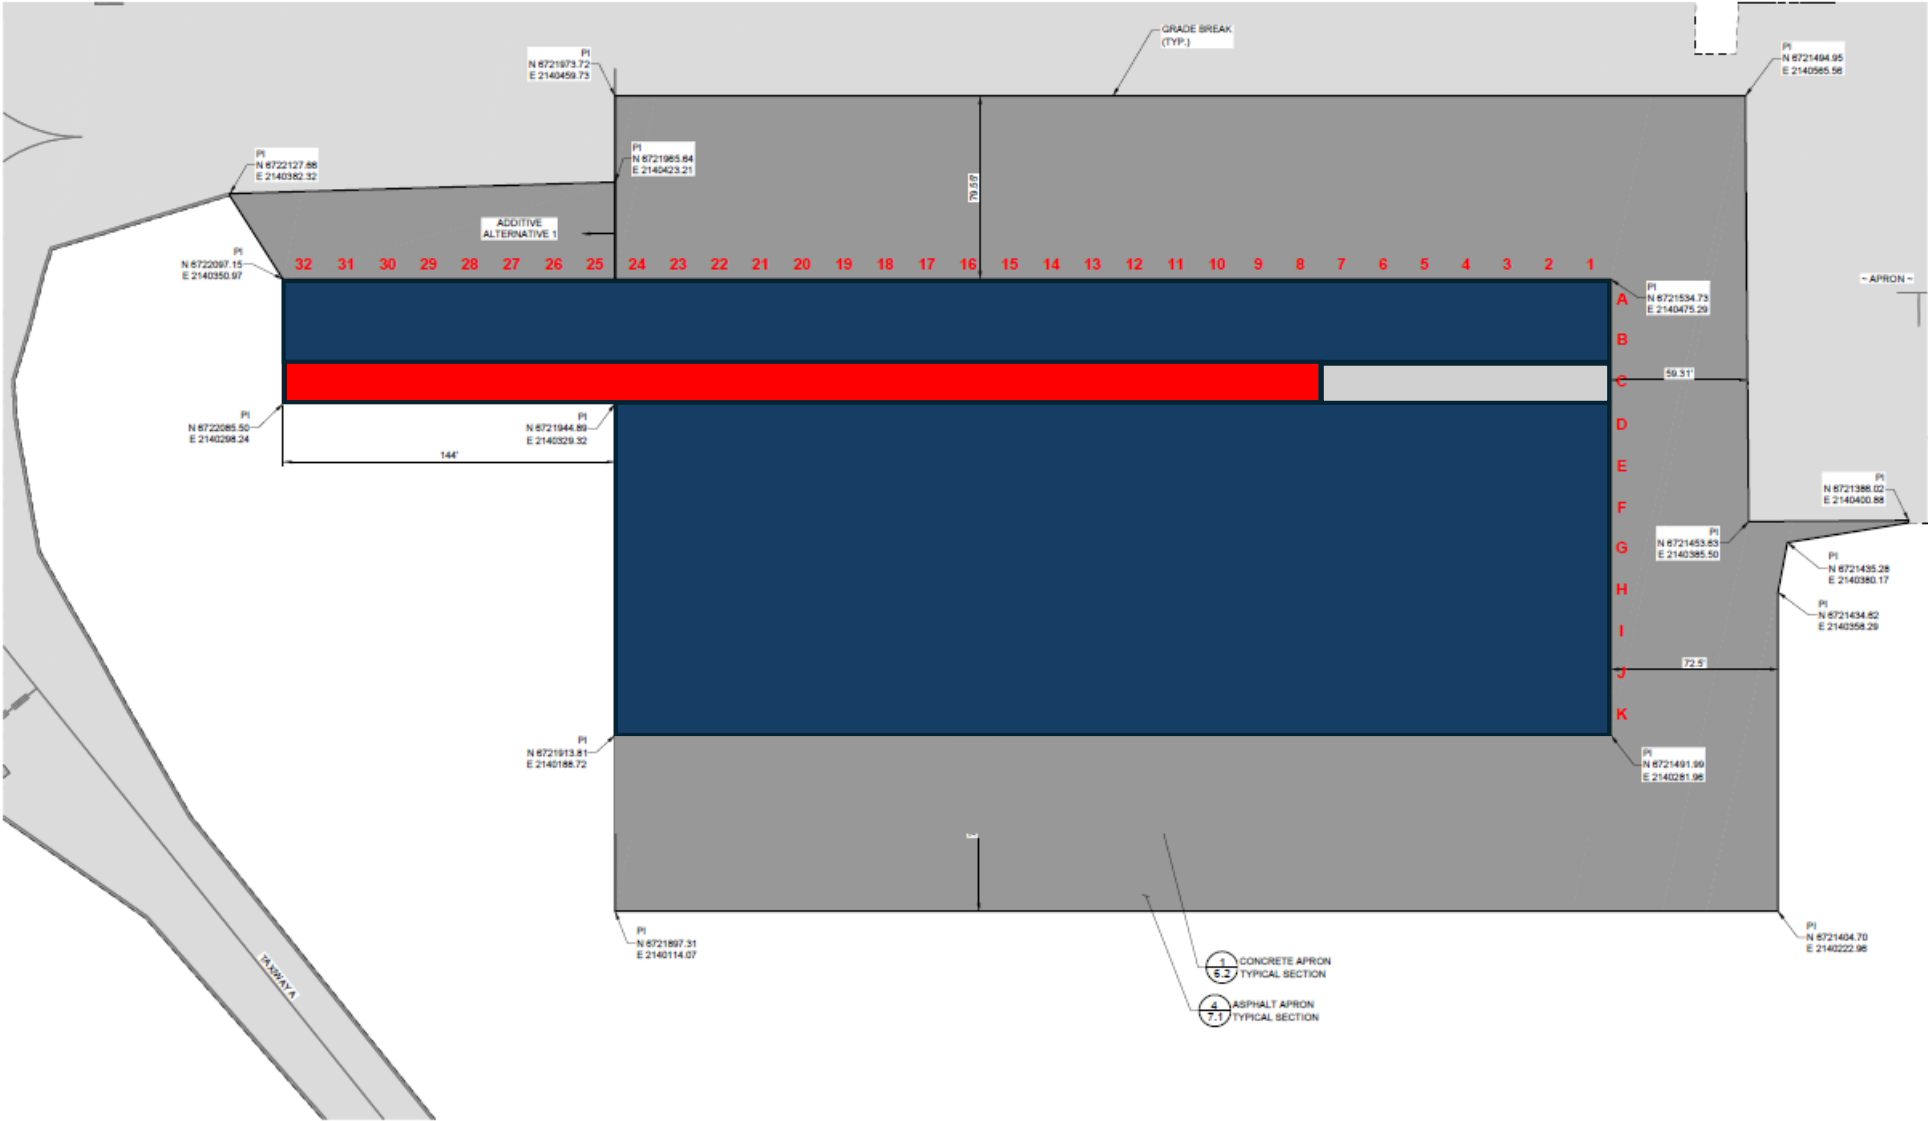

715 HORIZON DR. STE 225
GRAND JUNCTION, CO
81506
P 970.242.0101
WWW.HWLOCHNER.COM

CANYONLANDS REGIONAL AIRPORT
MOAB, GRAND COUNTY, UTAH
RELOCATE TAXWAY A1 &
EXPAND APRON
AIP No. 3-49-0020-049-2025


No.	Revision	Date	By

HML No. 22897
Date: 11/03/25
File Name: 237004103A

Drawn: JEP
Checked: TTM
Approved: EFR

SCHEDULE II
EXPAND
APRON
GEOMETRIC
LAYOUT

2nd Pour (C10->C24)

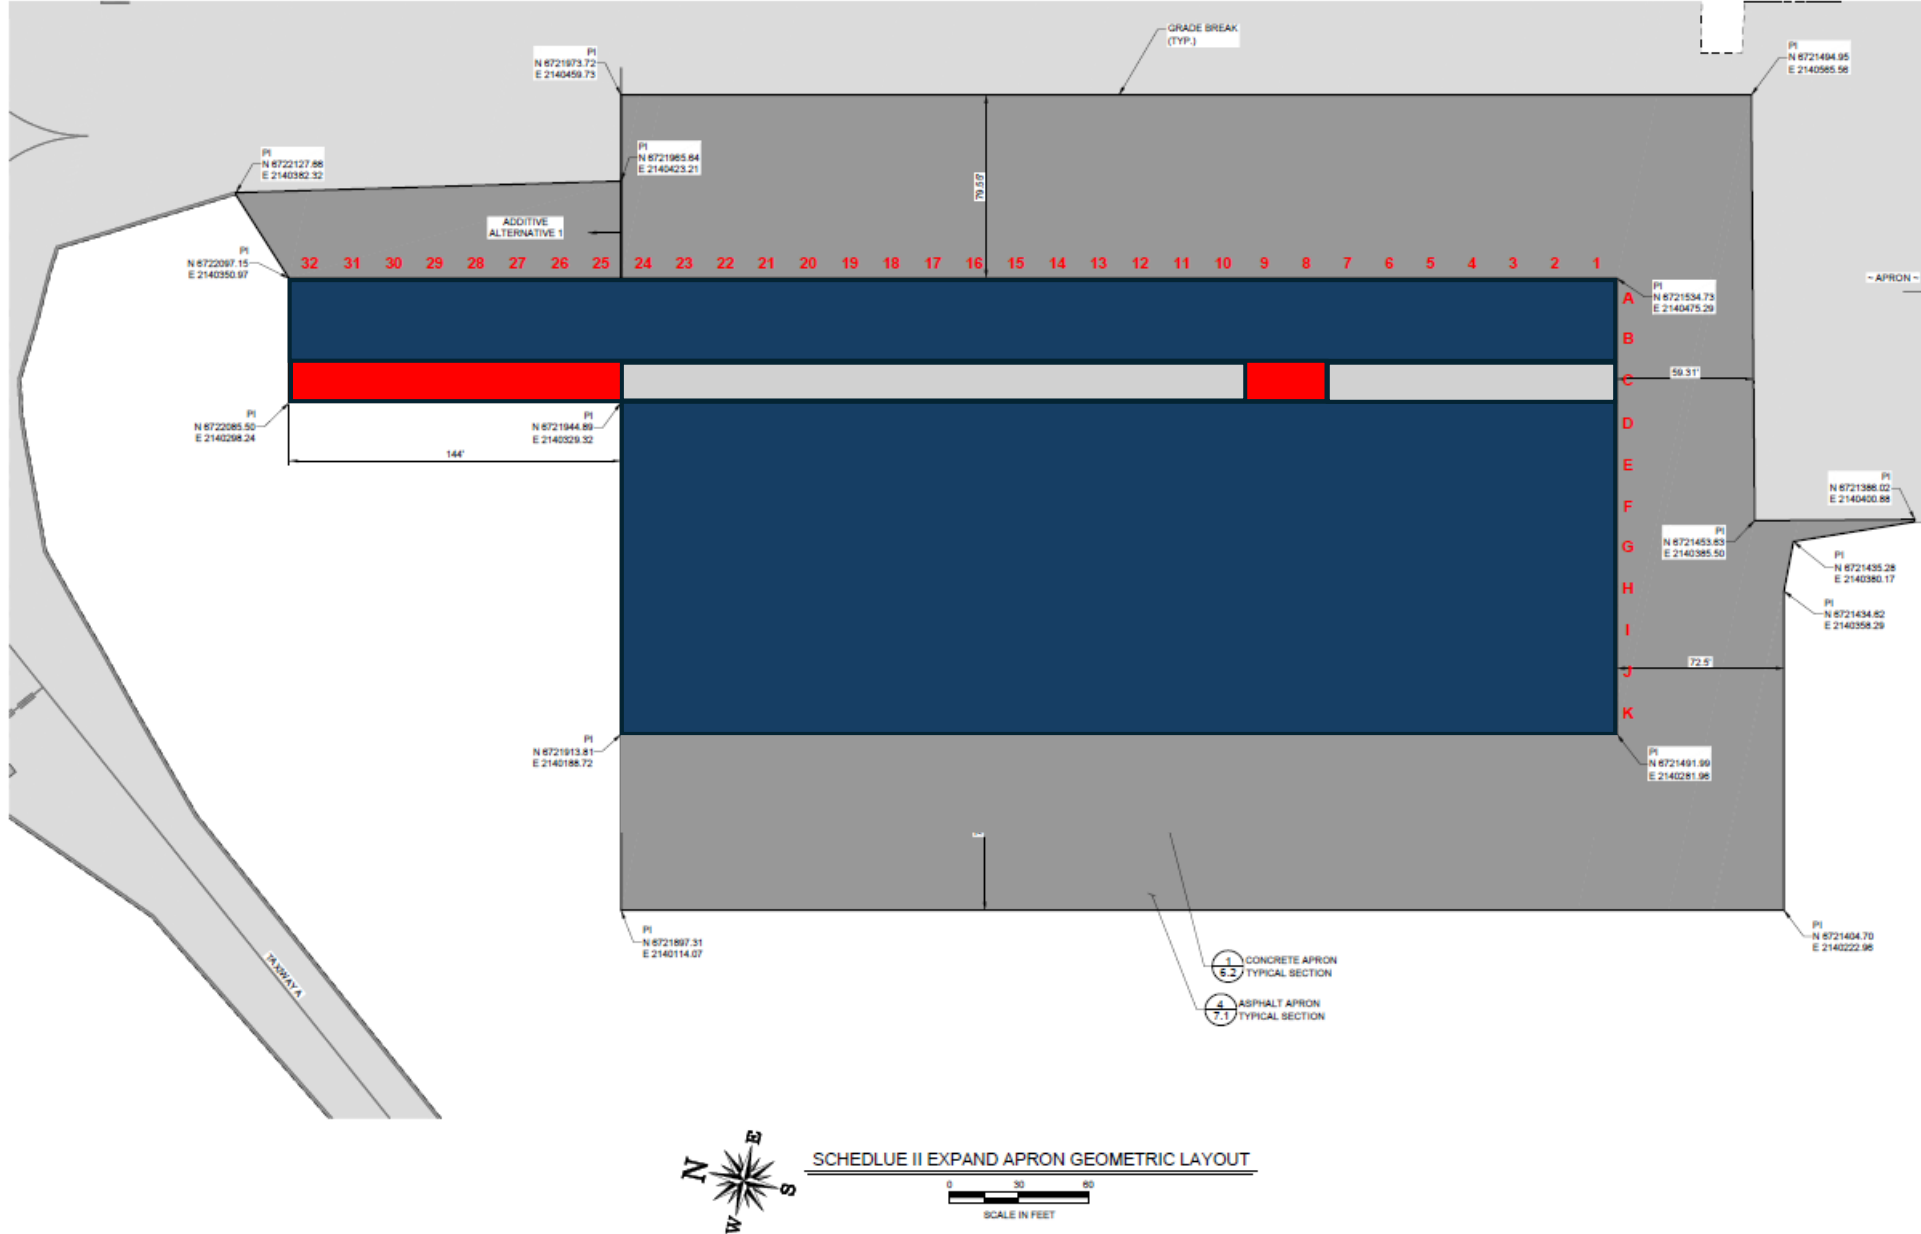

715 HORIZON DR. STE 225
GRAND JUNCTION, CO
81508
P 970.242.0101
WWW.HWLOCHNER.COM

CANYONLANDS REGIONAL AIRPORT
MOAB, GRAND COUNTY, UTAH
RELOCATE TAXIWAY A18-
EXPAND APRON
AIP No. 3-49-0020-049-2025

[illegible]


HWL No. 22897
Date: 11/2025
File Name: 237004103A

Drawn: JEF
Checked: TTM
Approved: EFR

SCHEDULE II
EXPAND
APRON
GEOMETRIC
LAYOUT

Sheet 3.3

3rd Pour (F,G 1 -> F,G 24)

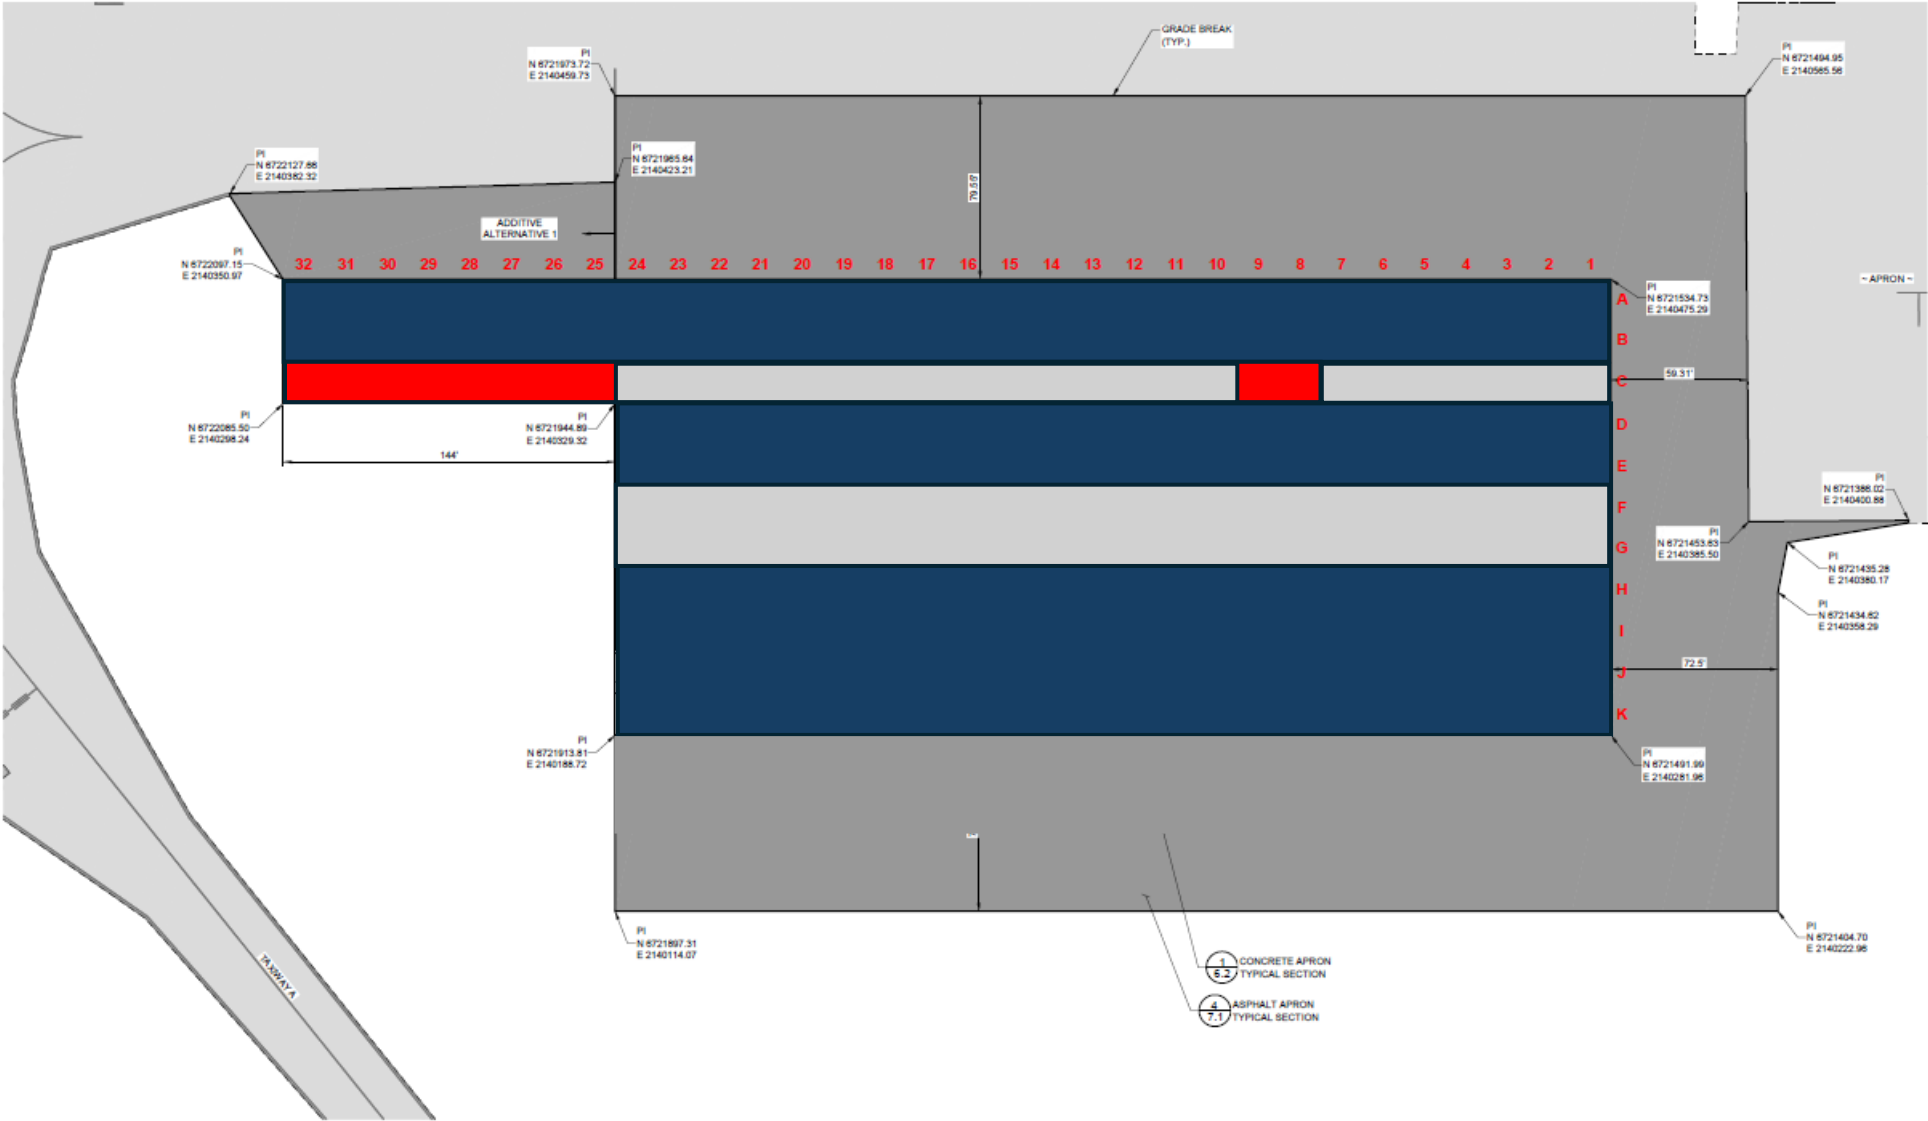

715 HORIZON DR. STE 225
GRAND JUNCTION, CO
81506
P 970.242.0101
WWW.HWLOCHNER.COM

CANYONLANDS REGIONAL AIRPORT
MOAB, GRAND COUNTY, UTAH
RELOCATE TAXWAY A1 &
EXPAND APRON
AIP No. 3-49-0020-049-2025


No.	Revision	Date	By

HML No. 22997
Date: 11/03/25
File Name: 237004103A

Drawn: JEF
Checked: TTM
Approved: EFR


SCHEDULE II
EXPAND
APRON
GEOMETRIC
LAYOUT

F,G 19 -> F,G 24 removed

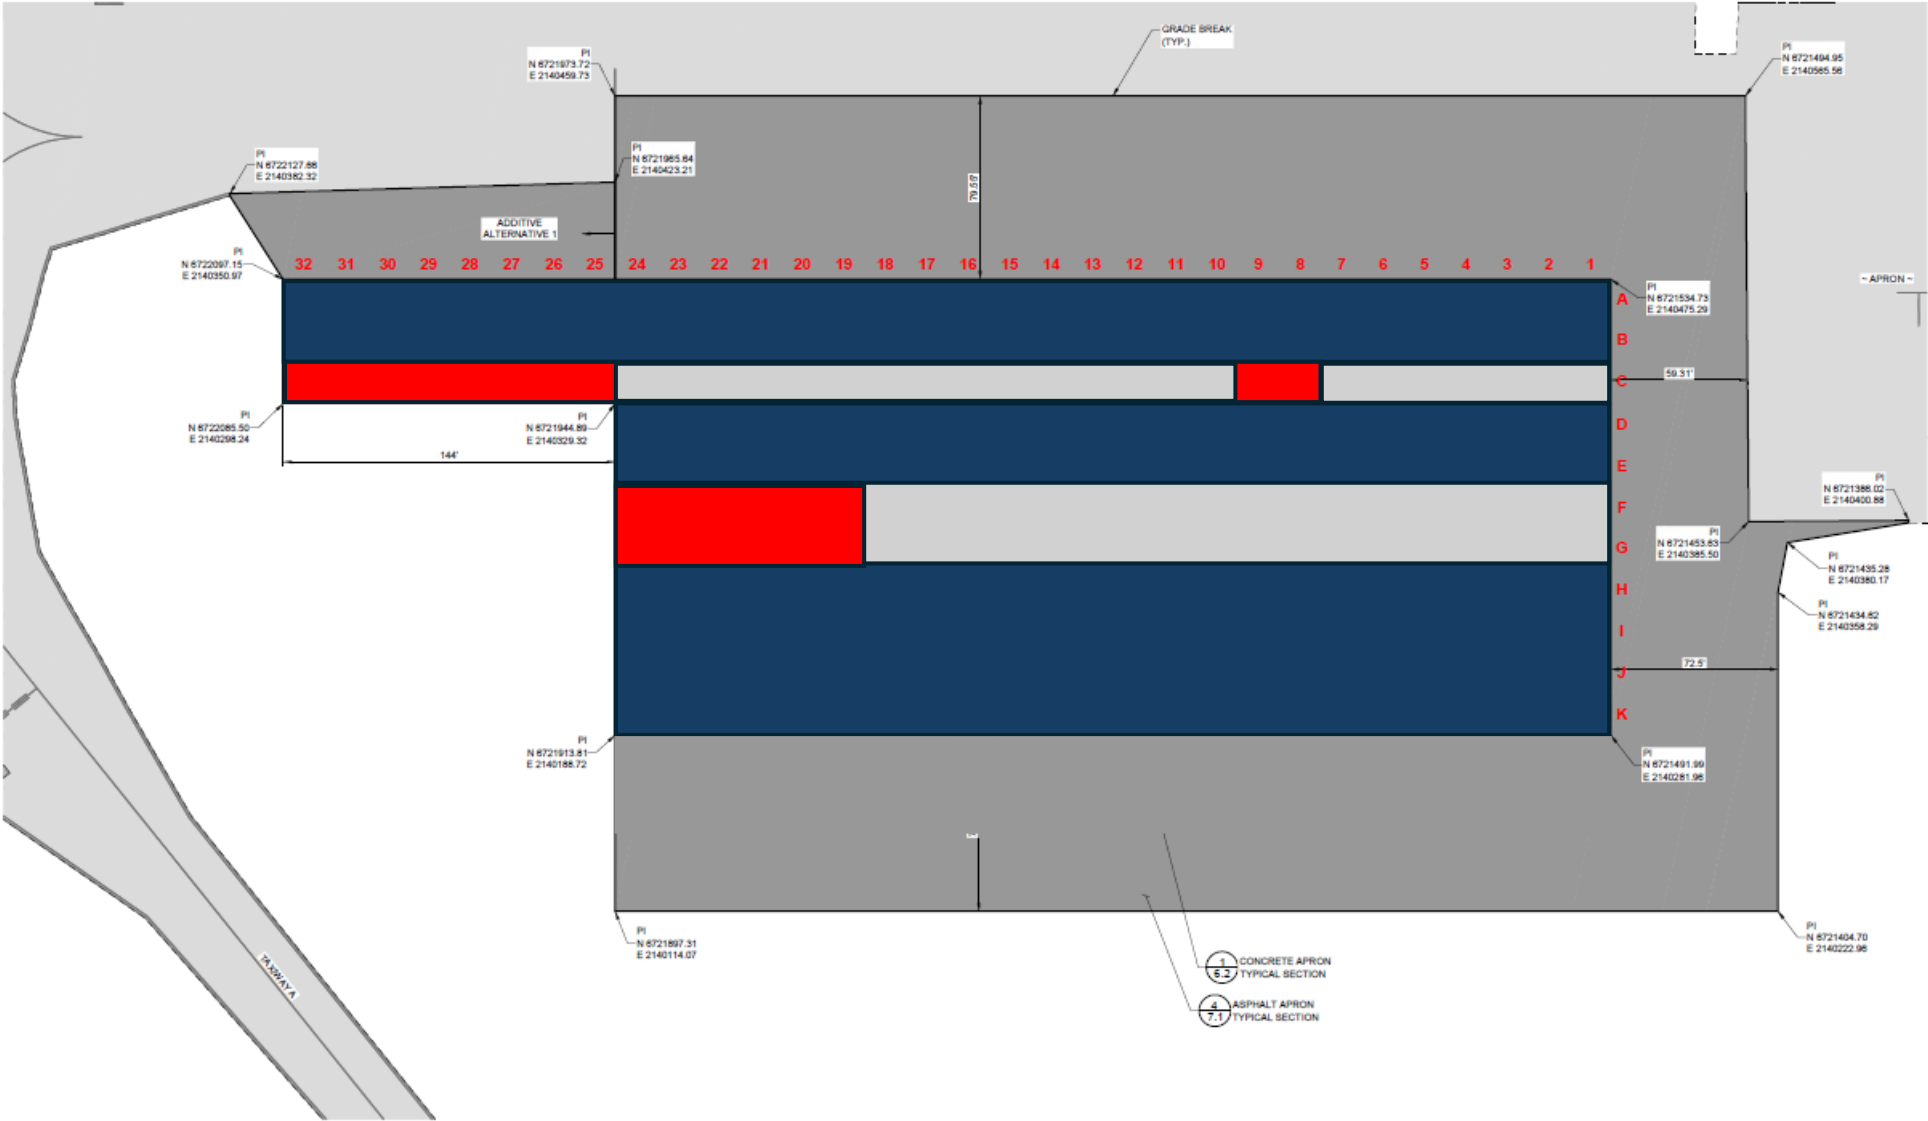


No.	Revision	Date	By

4th Pour (J,K 1 -> J,K 12)

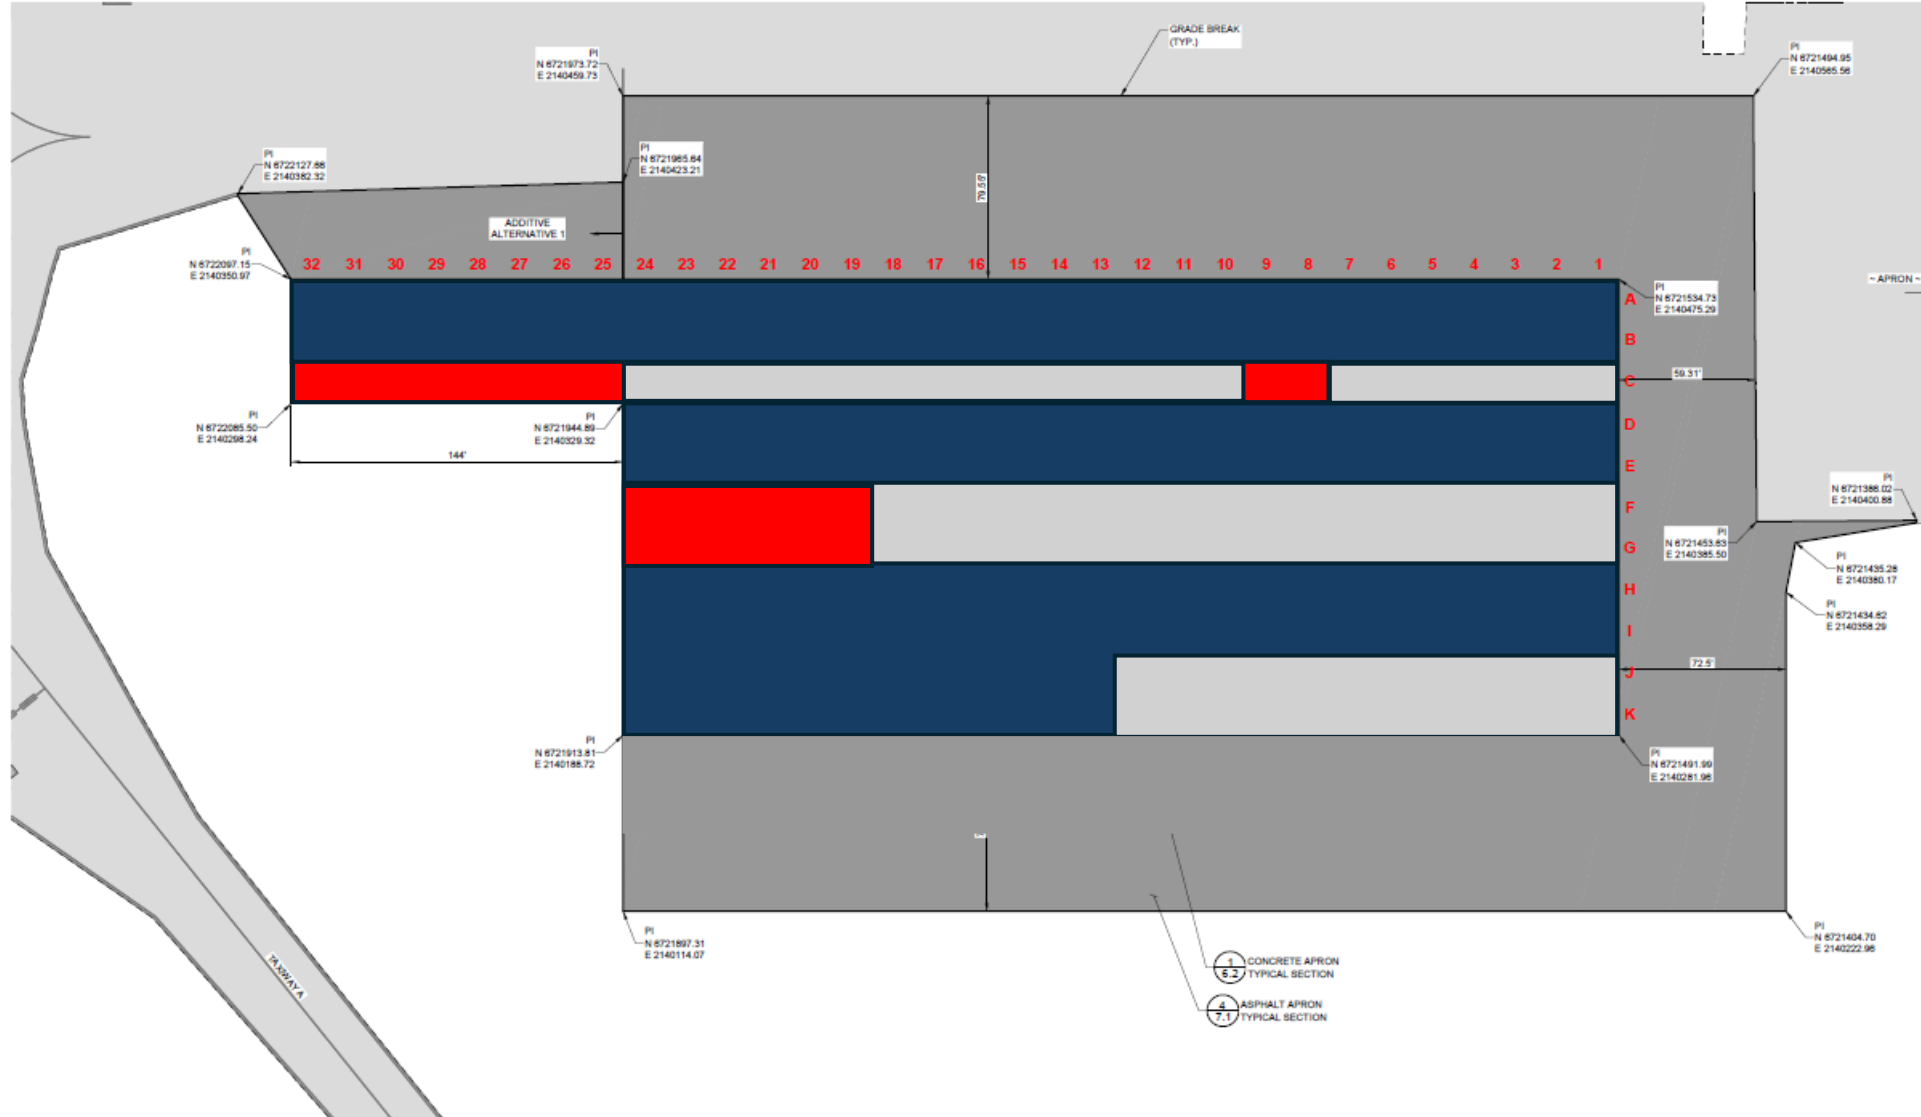

SCHEDULE II EXPAND APRON GEOMETRIC LAYOUT

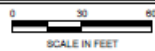

715 HORIZON DR. STE 225
GRAND JUNCTION, CO
81506
P 970.242.0101
WWW.HWLOCHNER.COM

CANYONLANDS REGIONAL AIRPORT
MOAB, GRAND COUNTY, UTAH
RELOCATE TAXIWAY A1 &
EXPAND APRON
AIP No. 3-49-0020-049-2025

No.	Revision	Date	By


HML No. 22897
Date: 11/03/25
File Name: 237004103A

Drawn: JEP
Checked: TTM
Approved: EFR


SCHEDULE II
EXPAND
APRON
GEOMETRIC
LAYOUT

Sheet: 3.3

5th Pour (J,K 13 -> J,K 16)

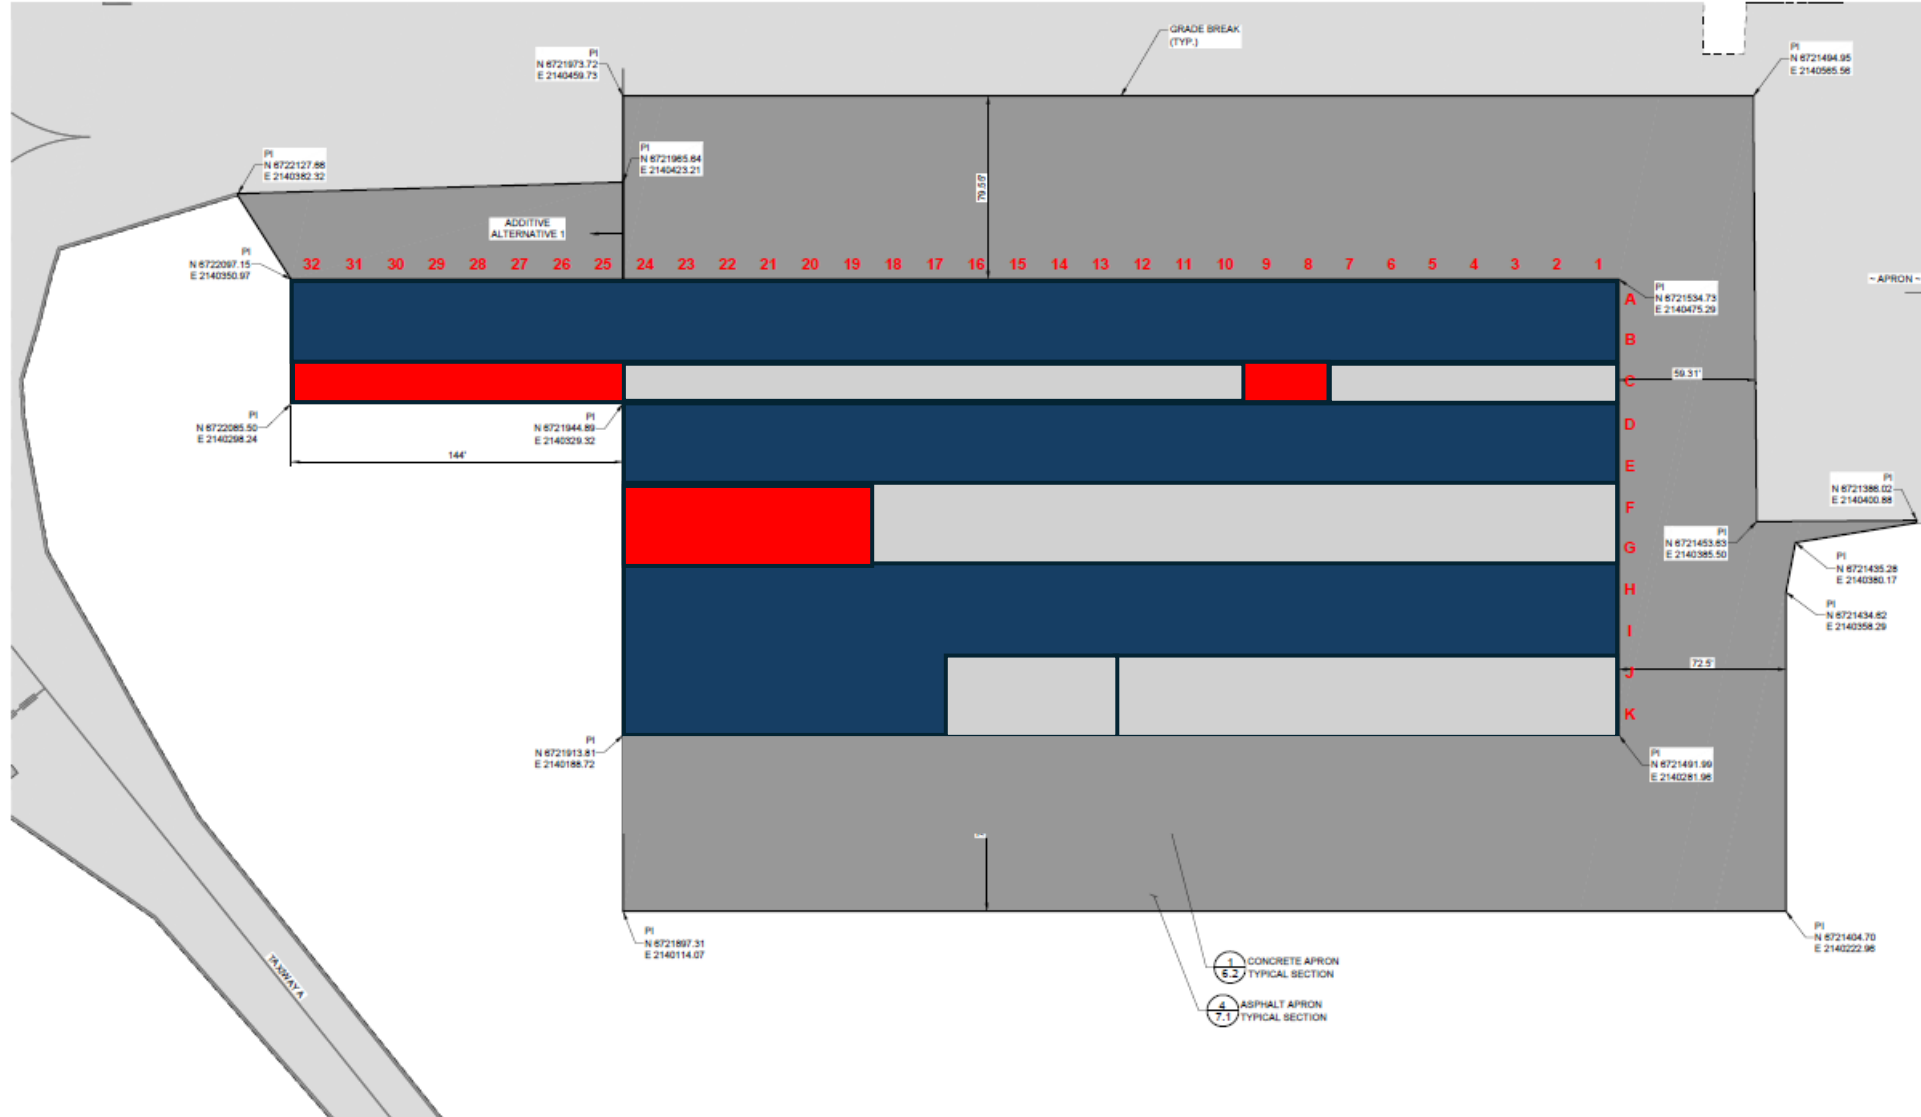

SCHEDULE II EXPAND APRON GEOMETRIC LAYOUT

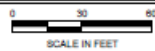

715 HORIZON DR. STE 225
GRAND JUNCTION, CO
81506
P 970.242.0101
WWW.HWLOCHNER.COM

CANYONLANDS REGIONAL AIRPORT
MOAB, GRAND COUNTY, UTAH
RELOCATE TAXWAY A1 &
EXPAND APRON
AIP No. 3-49-0020-049-2025

No.	Revision	Date	By

HML No. 22997
Date: 11/03/25
File Name: 237004103A

Drawn: JEF
Checked: TTM
Approved: EFR

SCHEDULE II
EXPAND
APRON
GEOMETRIC
LAYOUT

Sheet: 3.3


CANYONLANDS REGIONAL AIRPORT
MOAB, GRAND COUNTY, UTAH
~~RELOCATE TAXIWAY A-1 &~~
EXPAND APRON
AIP No. 3-49-0020-04-9-2025

No.	Revision	Date	EPR By

Drawn: JEF
Checked: TTM
Approved: EFR

SCHEDULE II
EXPAND
APRON
GEOMETRIC
LAYOUT

Sheet: 3.3

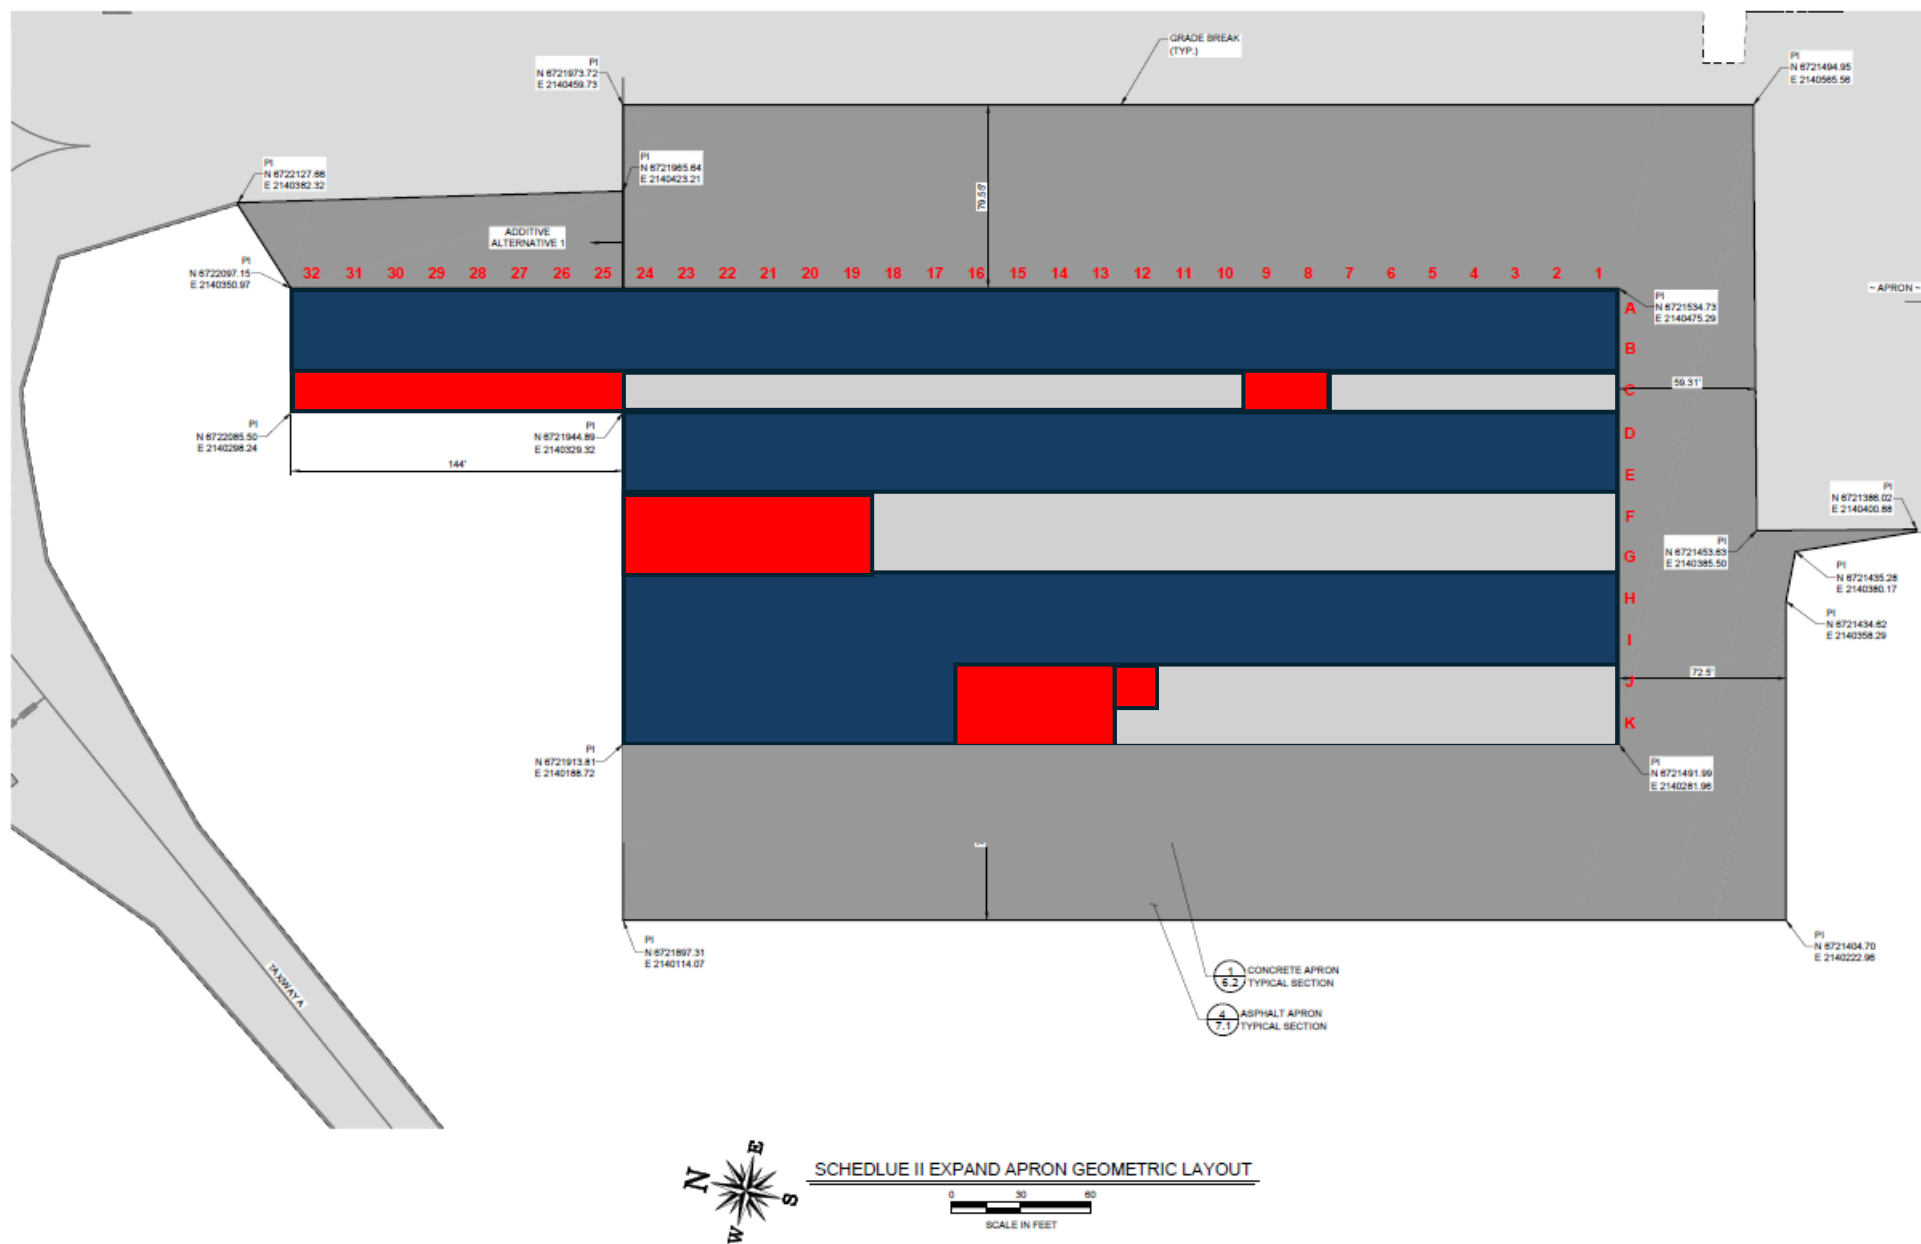


CANYONLANDS REGIONAL AIRPORT
MOAB, GRAND COUNTY, UTAH
"RELOCATE TAXIWAY A1 &
EXPAND APRON
AIP No. 3-49-0020-049-2025

[illegible]

SCHEDULE II
EXPAND
APRON
GEOMETRIC
LAYOUT

Sheet: 3.3

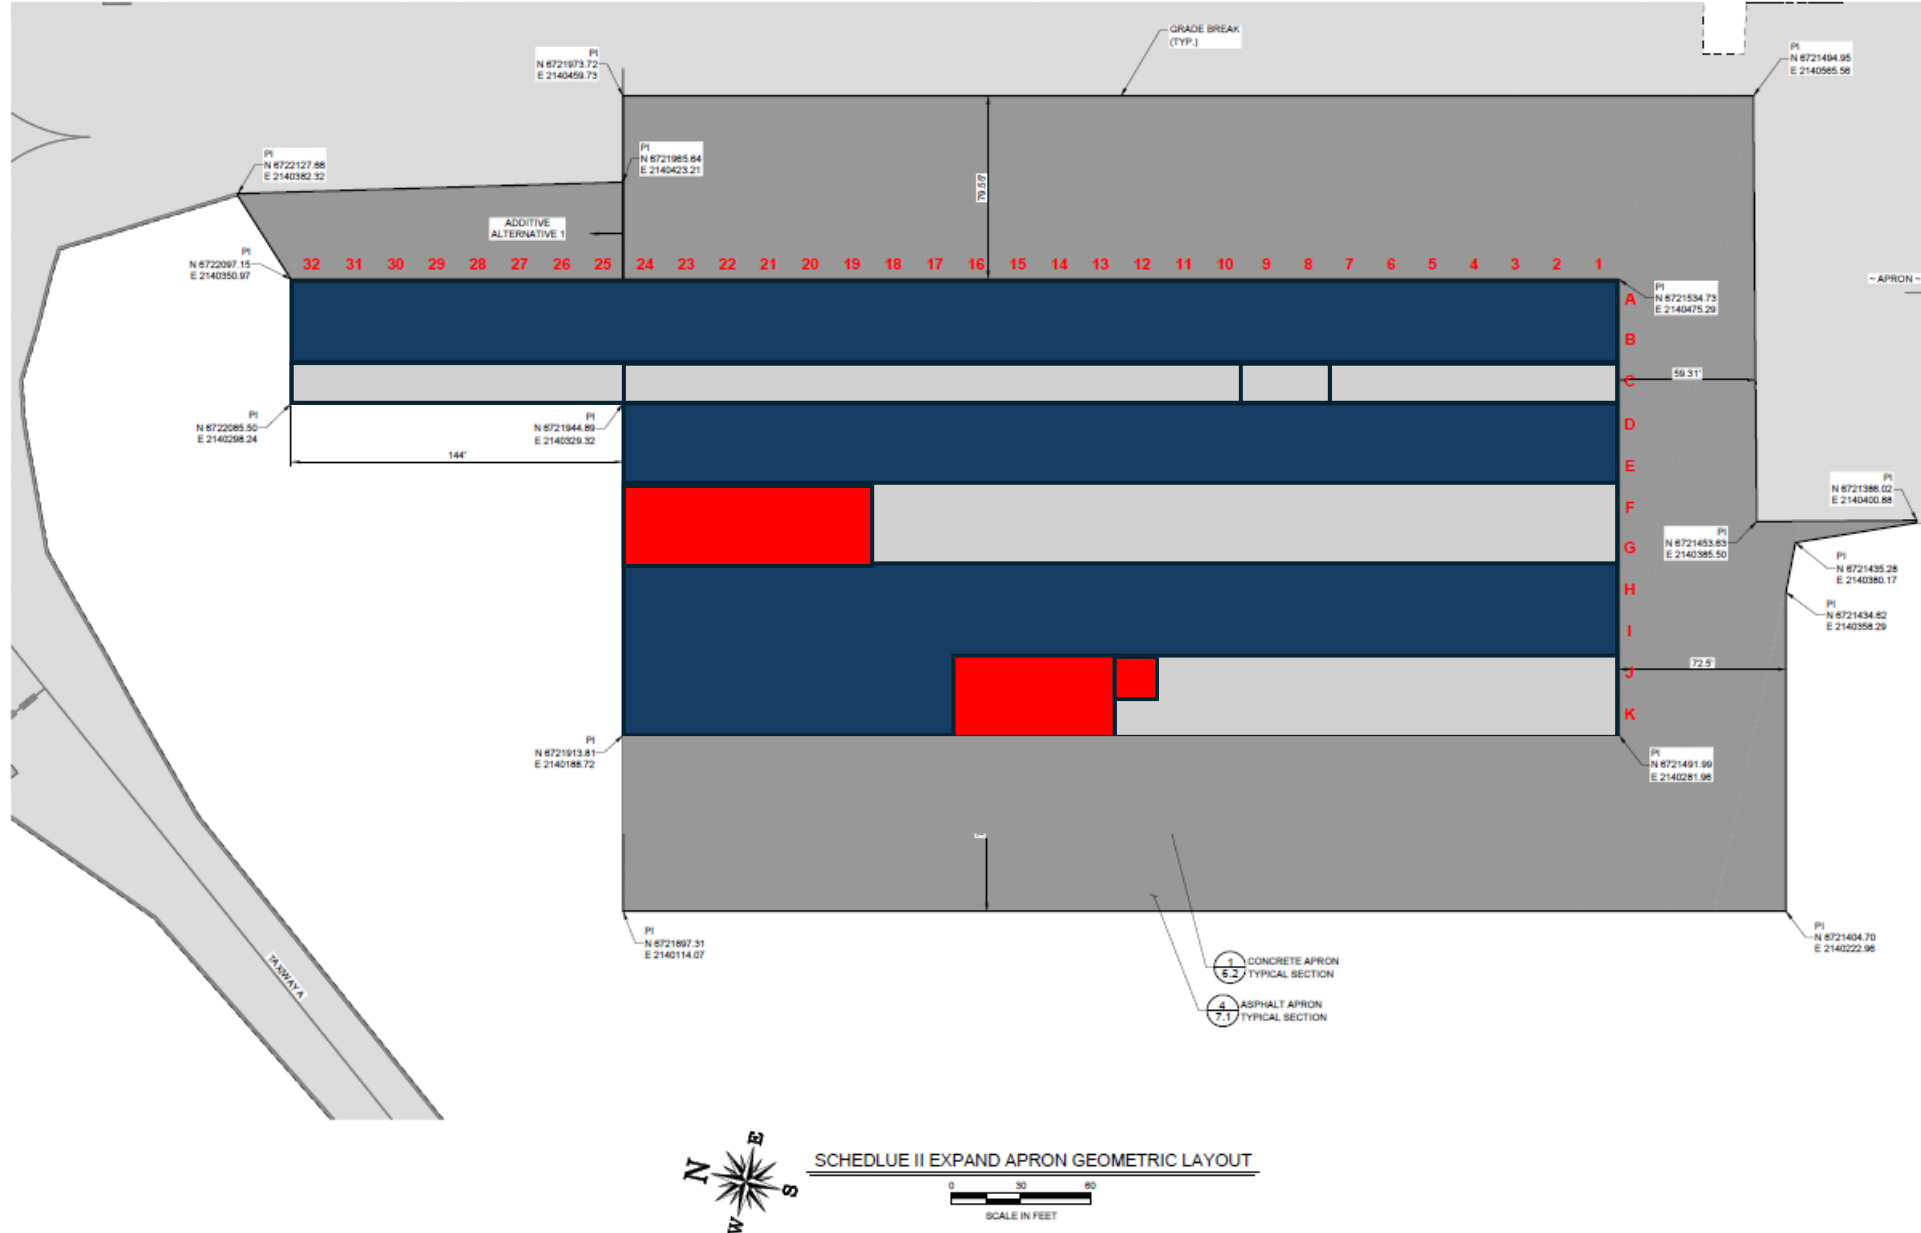


CANYONLANDS REGIONAL AIRPORT
MOAB, GRAND COUNTY, UTAH
~~RELOCATE-TAXIWAY A14-~~
EXPAND APRON
AIP No. 3-49-0020-049-2025

[illegible]

Drawn: JEF
Checked: TTM
Approved: EFR

SCHEDULE II
EXPAND
APRON
GEOMETRIC
LAYOUT

Sheet: 3.3

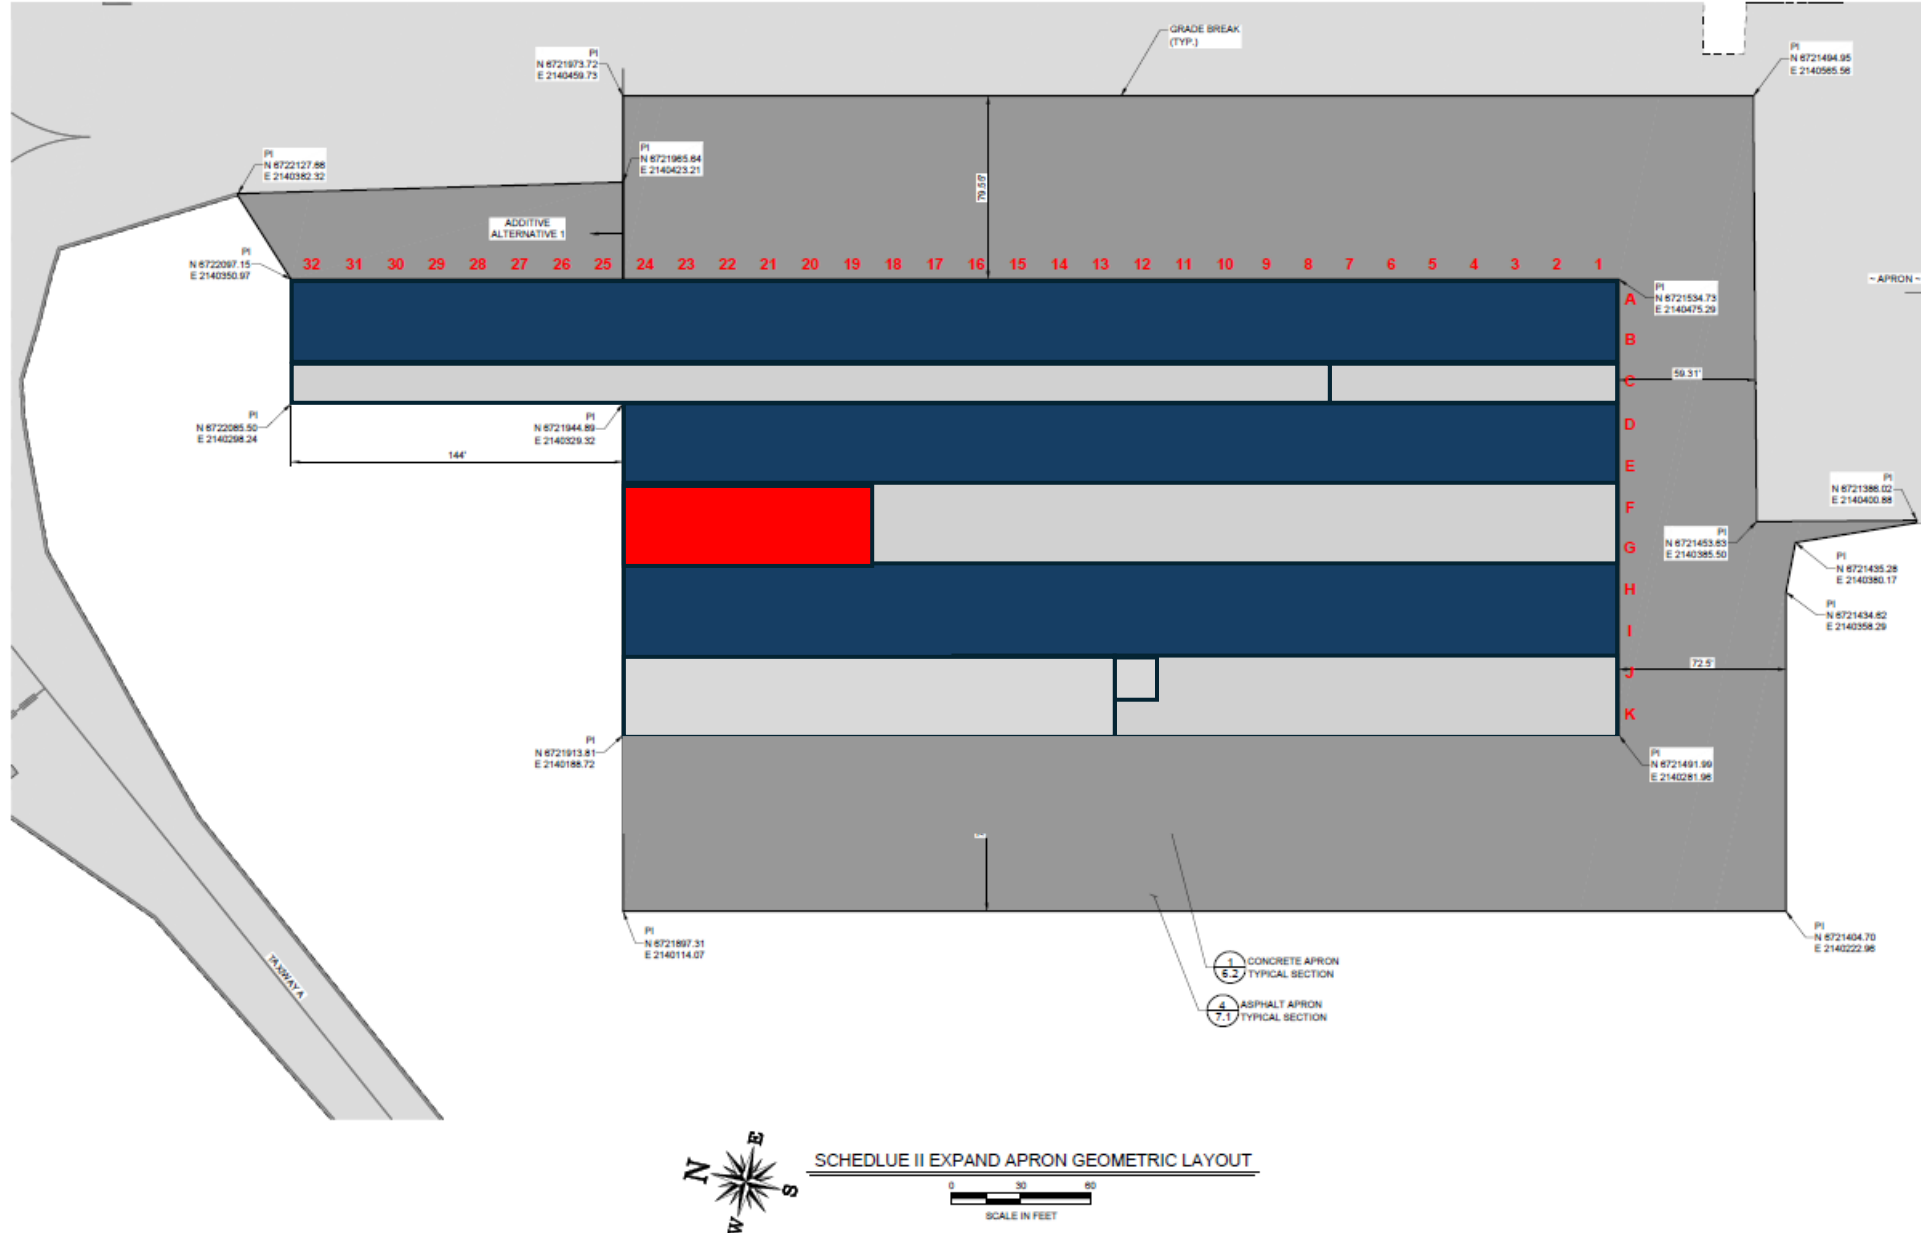


CANYONLANDS REGIONAL AIRPORT
MOAB, GRAND COUNTY, UTAH
"RELOCATE TAXIWAY A1 &
EXPAND APRON
AIP No. 3-49-0020-049-2025

[illegible]

SCHEDULE II
EXPAND
APRON
GEOMETRIC
LAYOUT

Sheet: 3.3

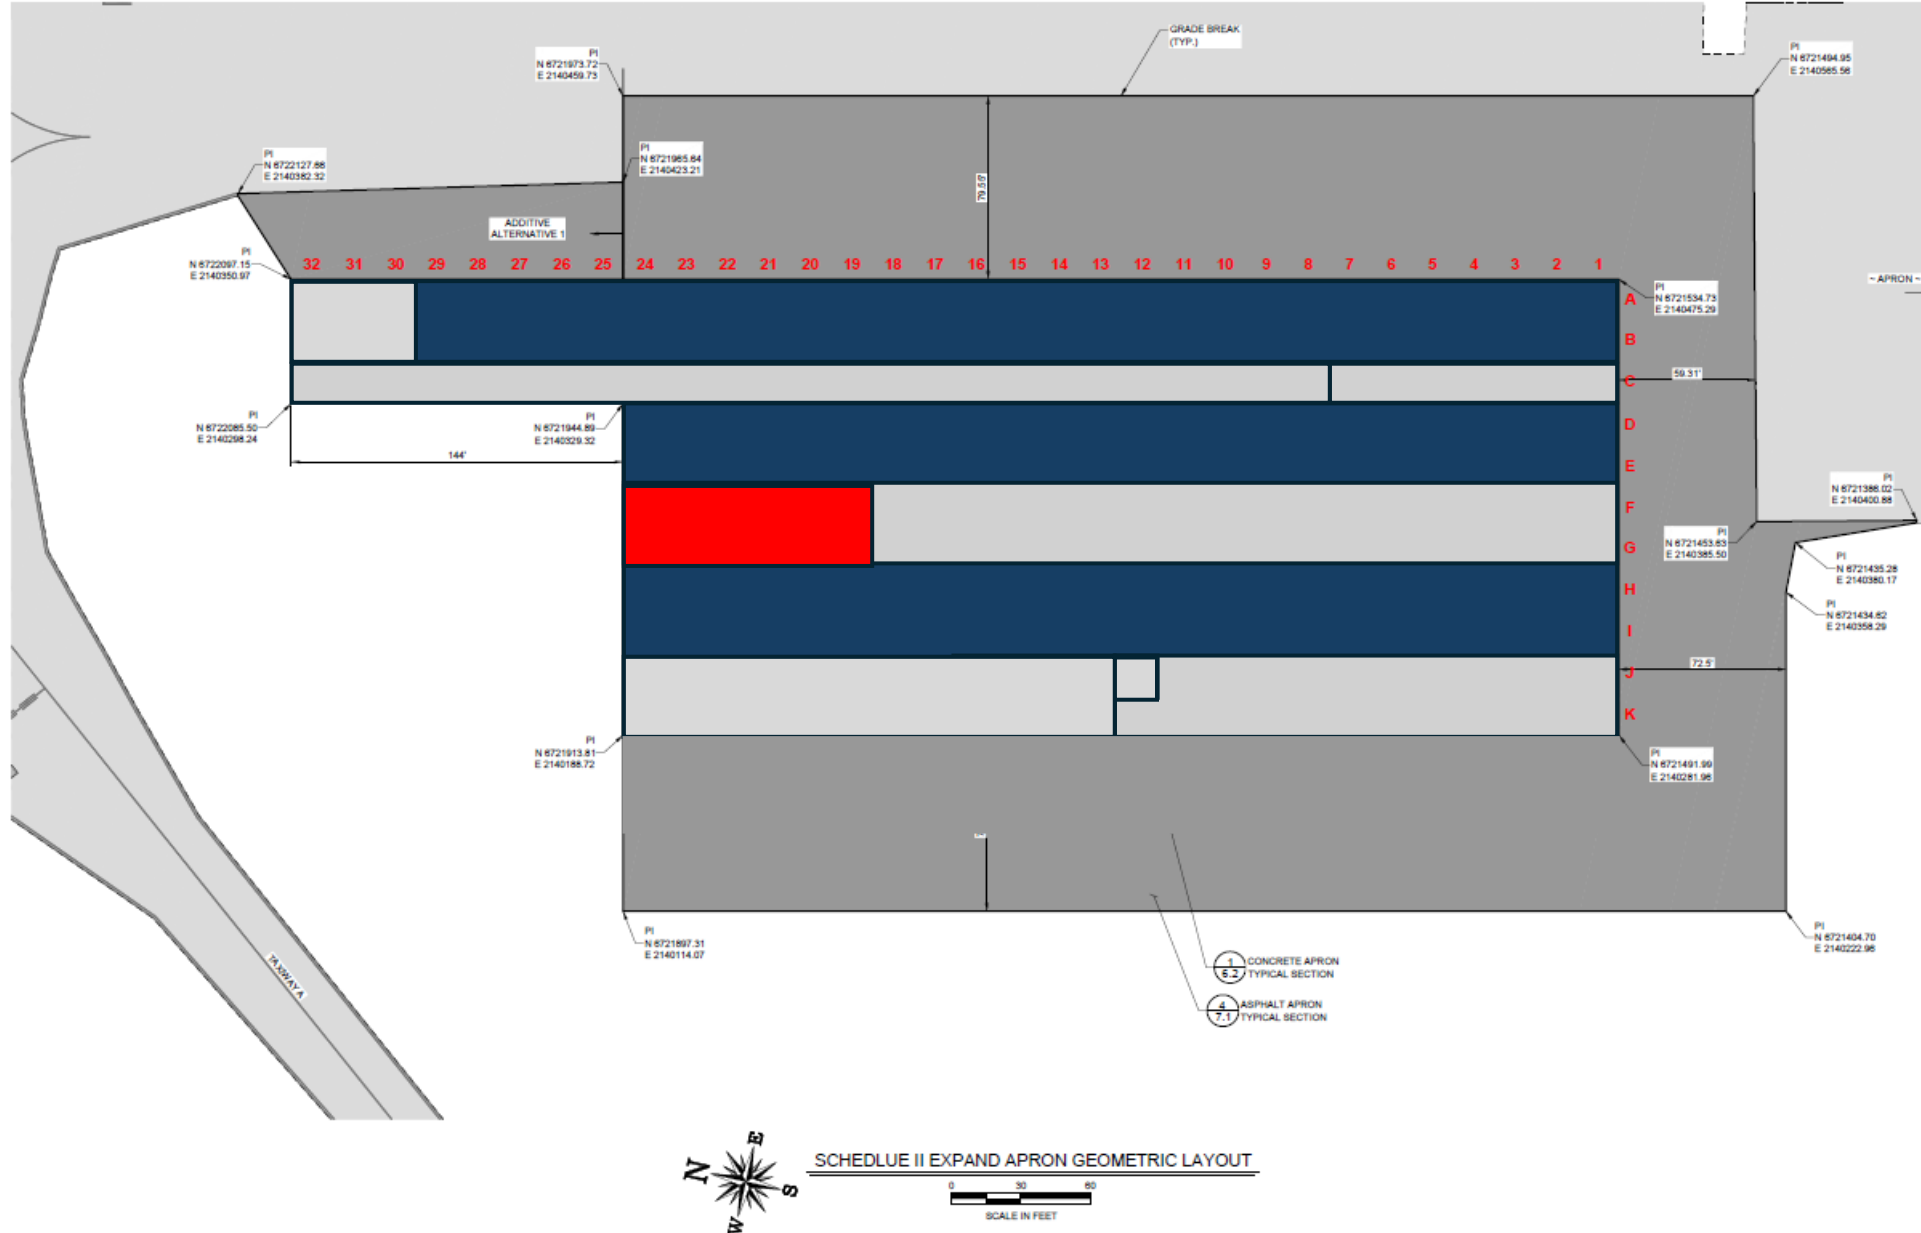


CANYONLANDS REGIONAL AIRPORT
MOAB, GRAND COUNTY, UTAH
"RELOCATE TAXIWAY A1 &
EXPAND APRON
AIP No. 3-49-0020-049-2025

[illegible]


Drawn: JEF
Checked: TTM
Approved: EFR

SCHEDULE II
EXPAND
APRON
GEOMETRIC
LAYOUT

Sheet 3.3

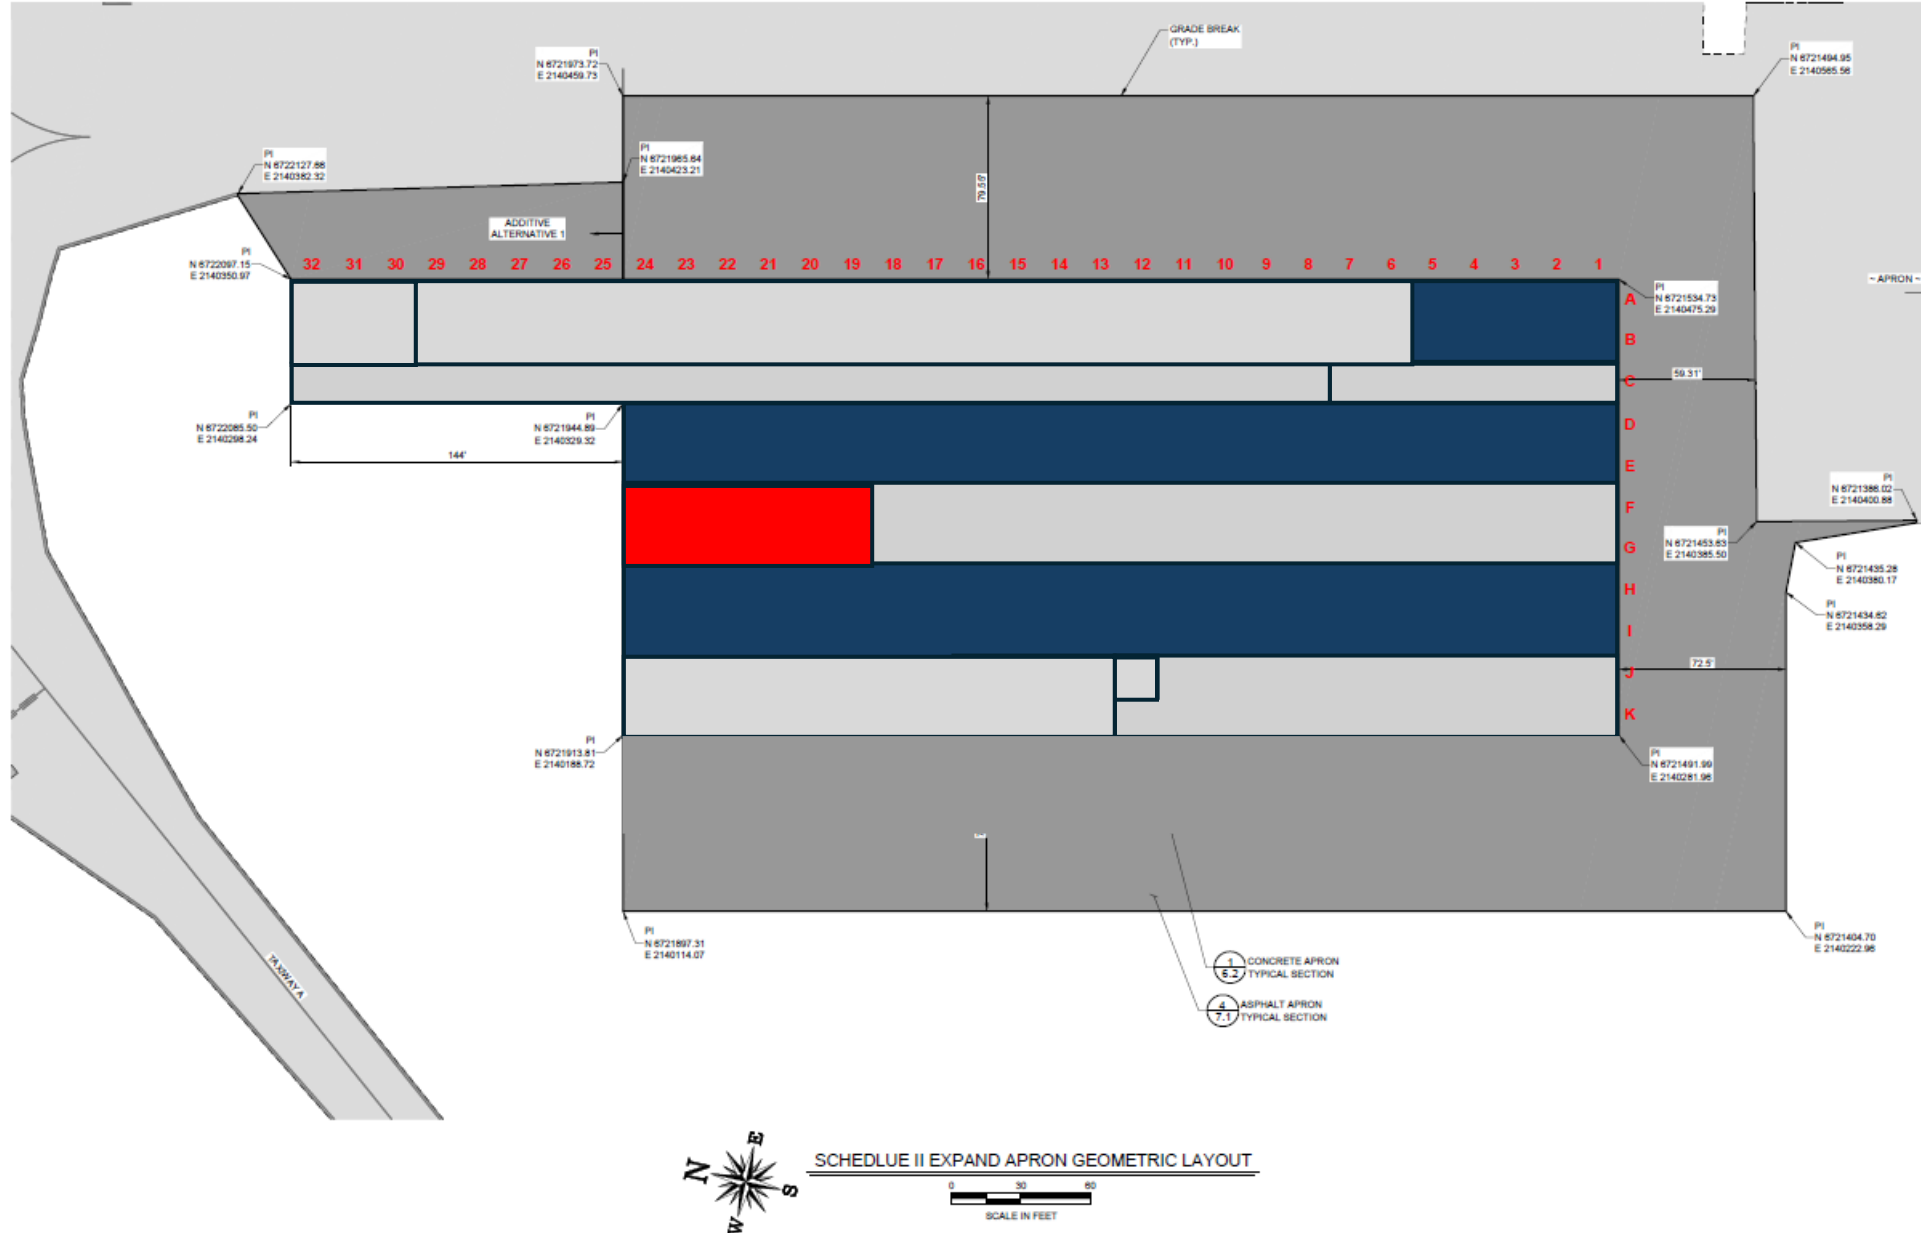

10th Pour (A,B 5 -> A,B 1; D,E 1; H,I 1&2)

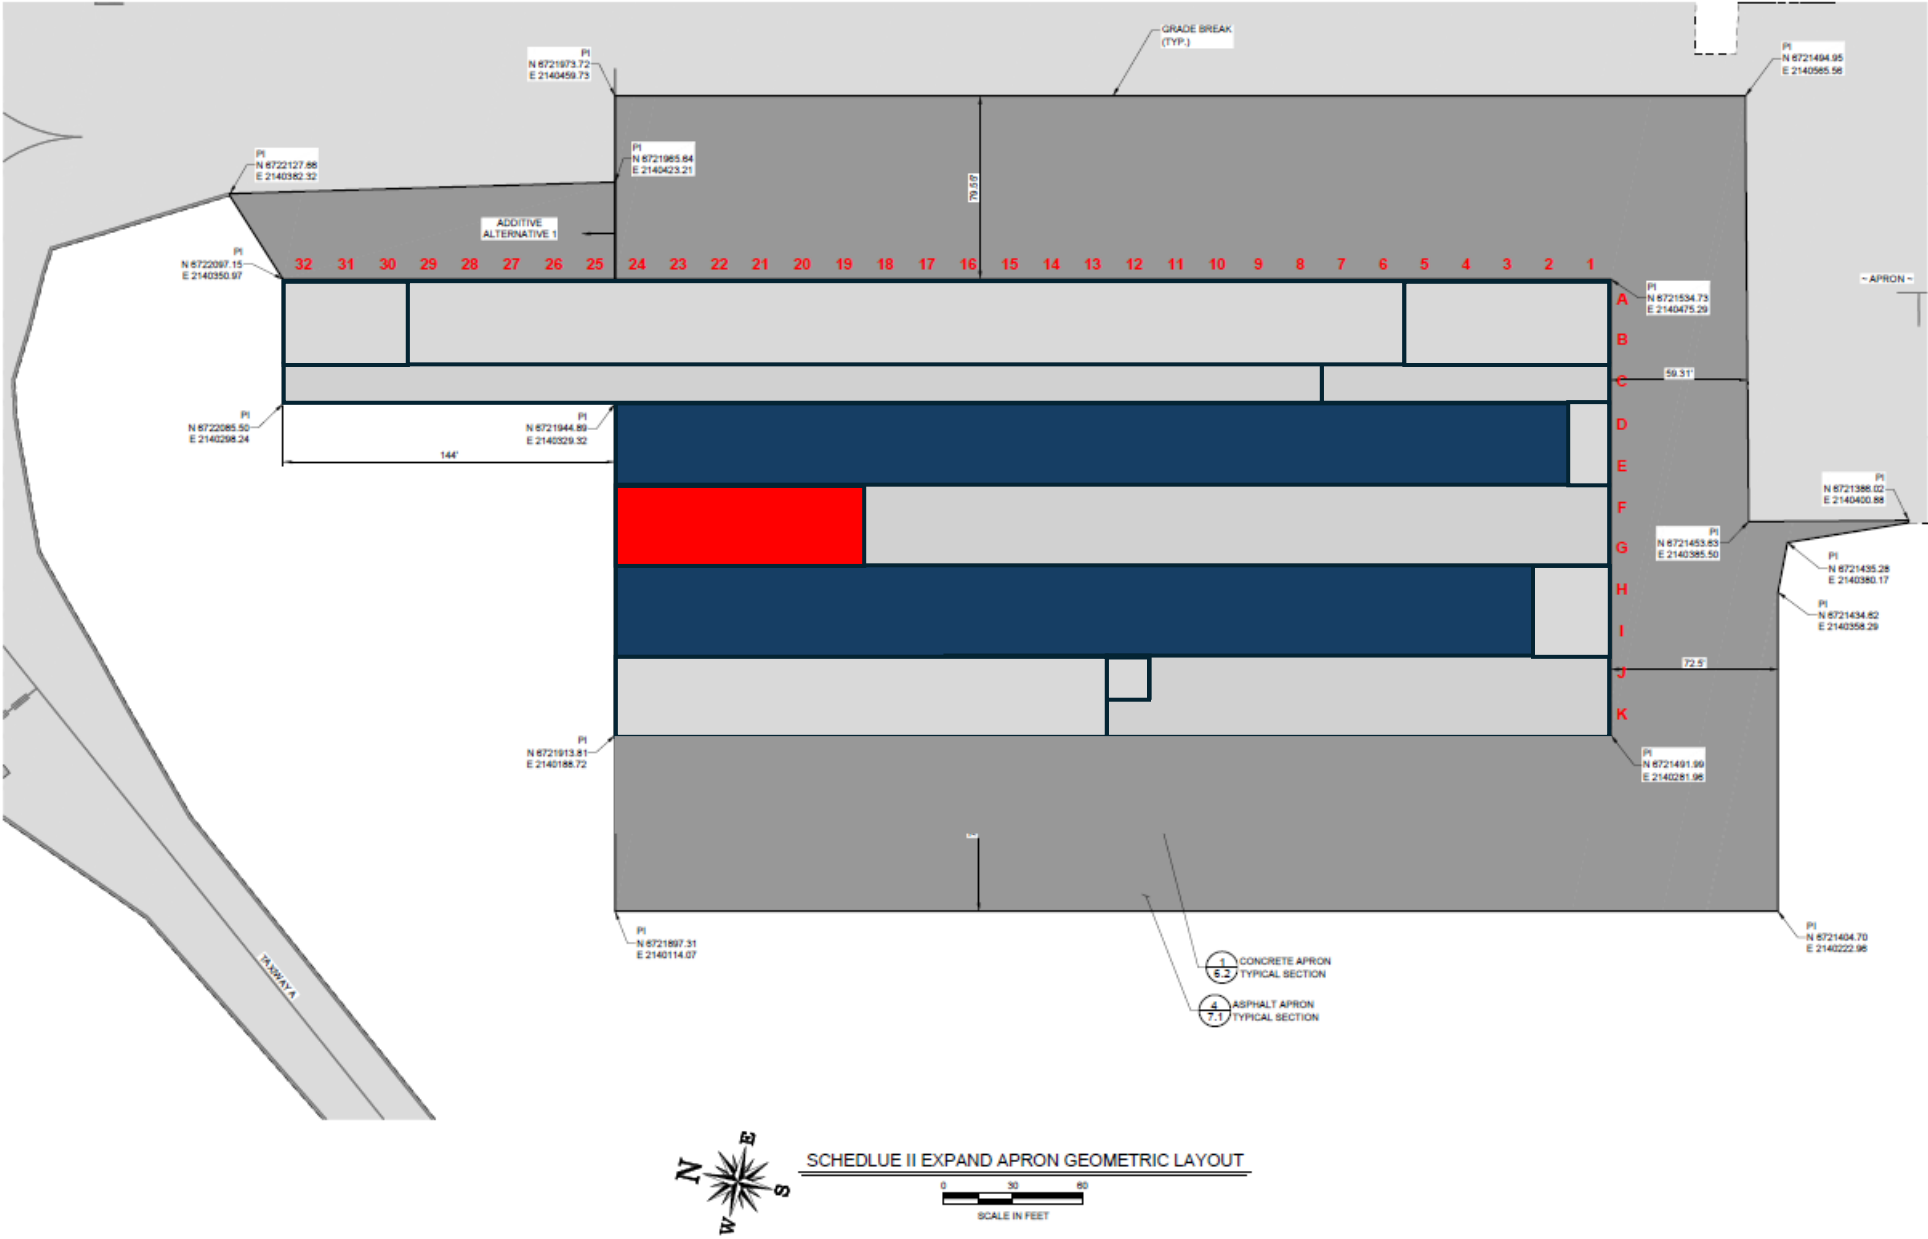



715 HORIZON DR. STE 225
GRAND JUNCTION, CO 81506
P 970.242.0101
WWW.HWLOCHNER.COM

CANYONLANDS REGIONAL AIRPORT
MOAB, GRAND COUNTY, UTAH
RELOCATE TAXWAY A1&2
EXPAND APRON
AIP No. 3-49-0020-049-2025

No.	Revision	Date	By


HML No. 22987
Date: 11/03/25
File Name: 237004103A

Drawn: JEP
Checked: TTM
Approved: EFR

SCHEDULE II
EXPAND
APRON
GEOMETRIC
LAYOUT

Sheet: 3.3

11th Pour (D,E 2 -> D,E 20)

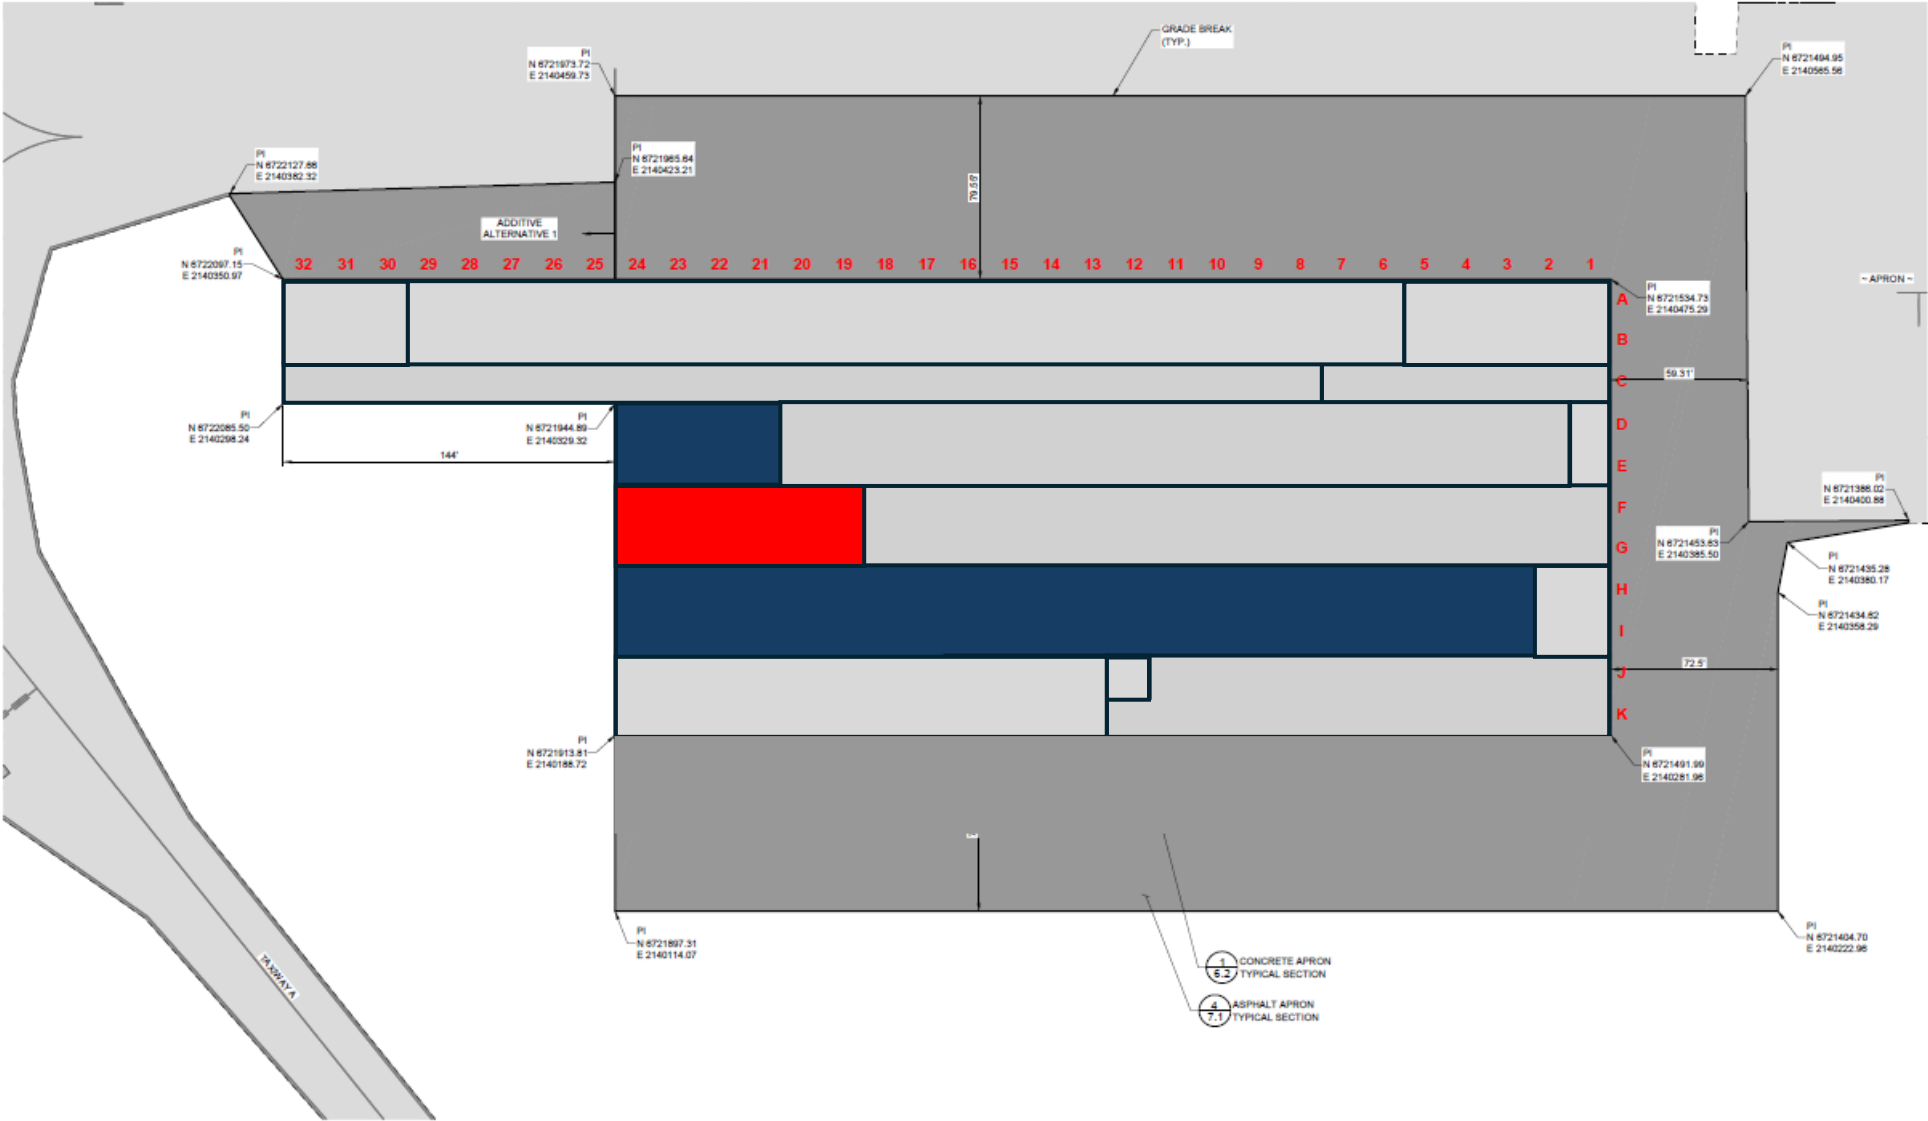

SCHEDULE II EXPAND APRON GEOMETRIC LAYOUT



715 HORIZON DR. STE 225
GRAND JUNCTION, CO
81506
P 970.242.0101
WWW.HWLOCHNER.COM

CANYONLANDS REGIONAL AIRPORT
MOAB, GRAND COUNTY, UTAH
**RELOCATE TAXWAY A1 &
EXPAND APRON**
AIP No. 3-49-0020-049-2025

No.	Revision	Date	By

HML No. 22997
Date: 11/03/25
File Name: 237004103A

Drawn: JEP
Checked: TTM
Approved: EFR

SCHEDULE II
EXPAND
APRON
GEOMETRIC
LAYOUT


CANYONLANDS REGIONAL AIRPORT
MOAB, GRAND COUNTY, UTAH
"RELOCATE-TAXIWAY A1 &
EXPAND APRON
AIP No. 3-49-0020-049-2025

[illegible]

Drawn: JEF
Checked: TTM
Approved: EFR

SCHEDULE II
EXPAND
APRON
GEOMETRIC
LAYOUT

Sheet: 3.3

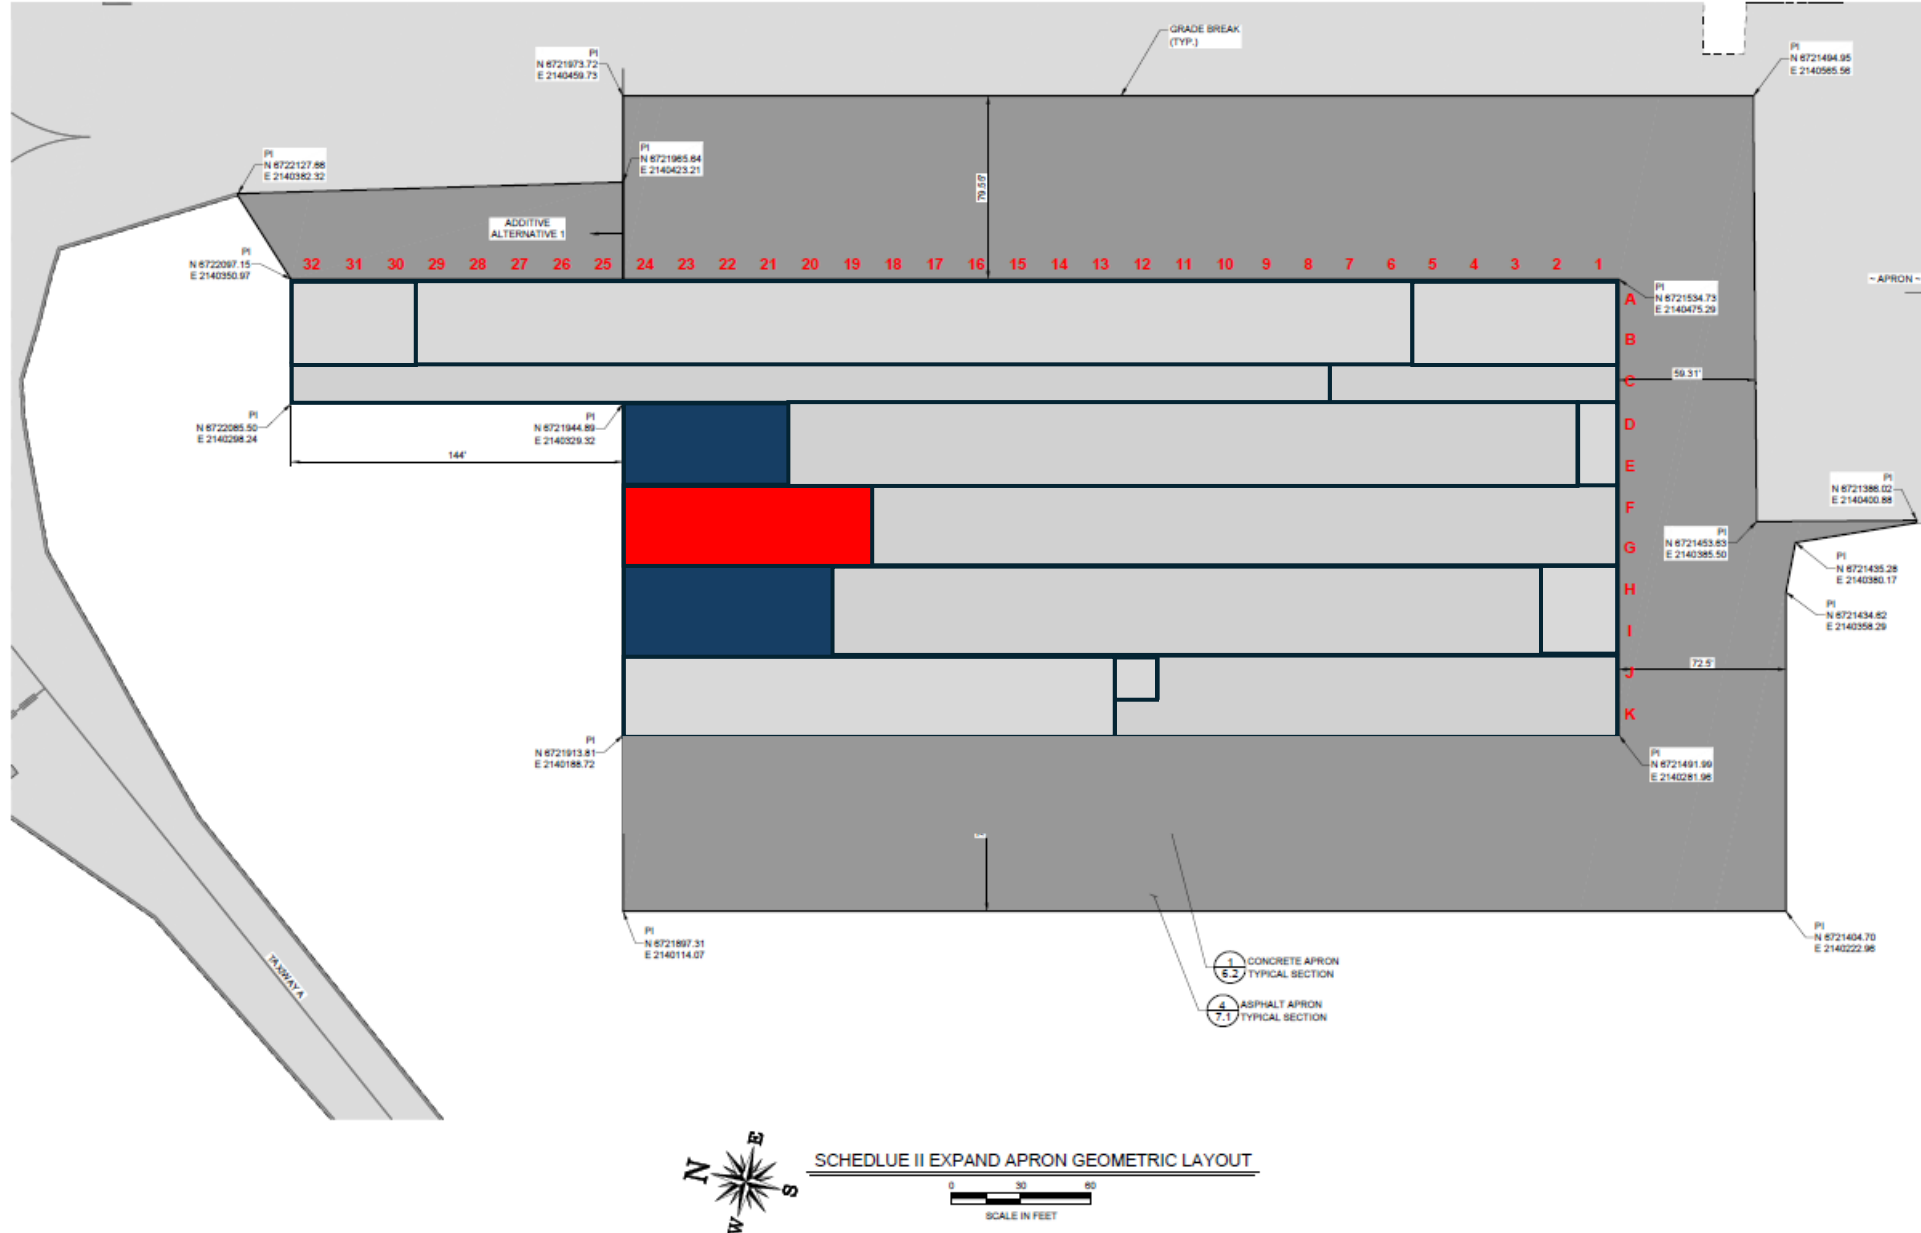


CANYONLANDS REGIONAL AIRPORT
MOAB, GRAND COUNTY, UTAH
~~RELOCATE TAXIWAY A-1 &~~
EXPAND APRON
AIP No. 3-49-0020-04-9-2025

[illegible]

Drawn: JEF
Checked: TTM
Approved: EFR

SCHEDULE II
EXPAND
APRON
GEOMETRIC
LAYOUT

Sheet: 3.3

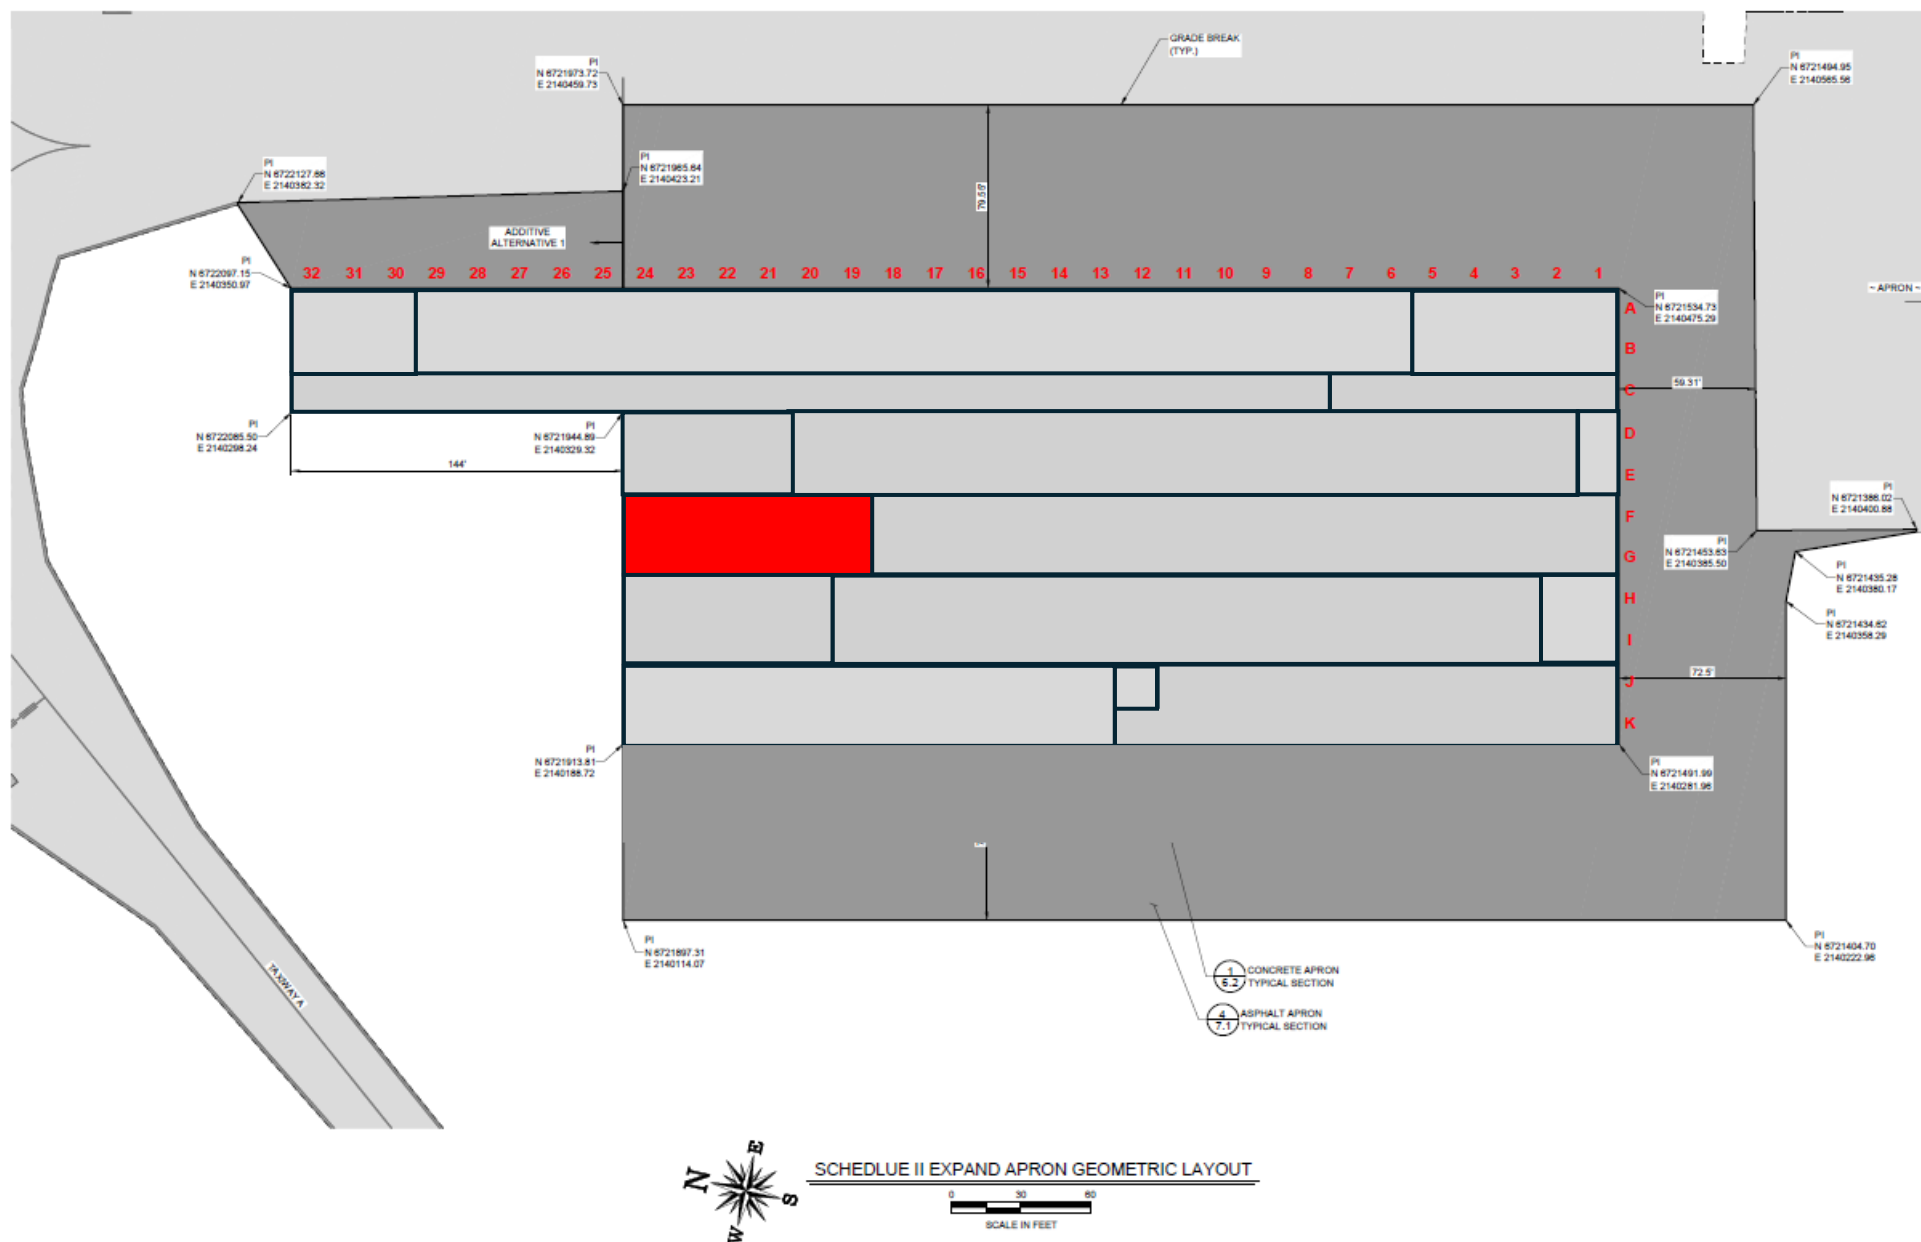


CANYONLANDS REGIONAL AIRPORT
MOAB, GRAND COUNTY, UTAH
~~RELOCATE TAXIWAY A-1 &~~
EXPAND APRON
AIP No. 3-49-0020-04-9-2025

[illegible]

Drawn: JEF
Checked: TTM
Approved: EFR

SCHEDULE II
EXPAND
APRON
GEOMETRIC
LAYOUT

Sheet: 3.3

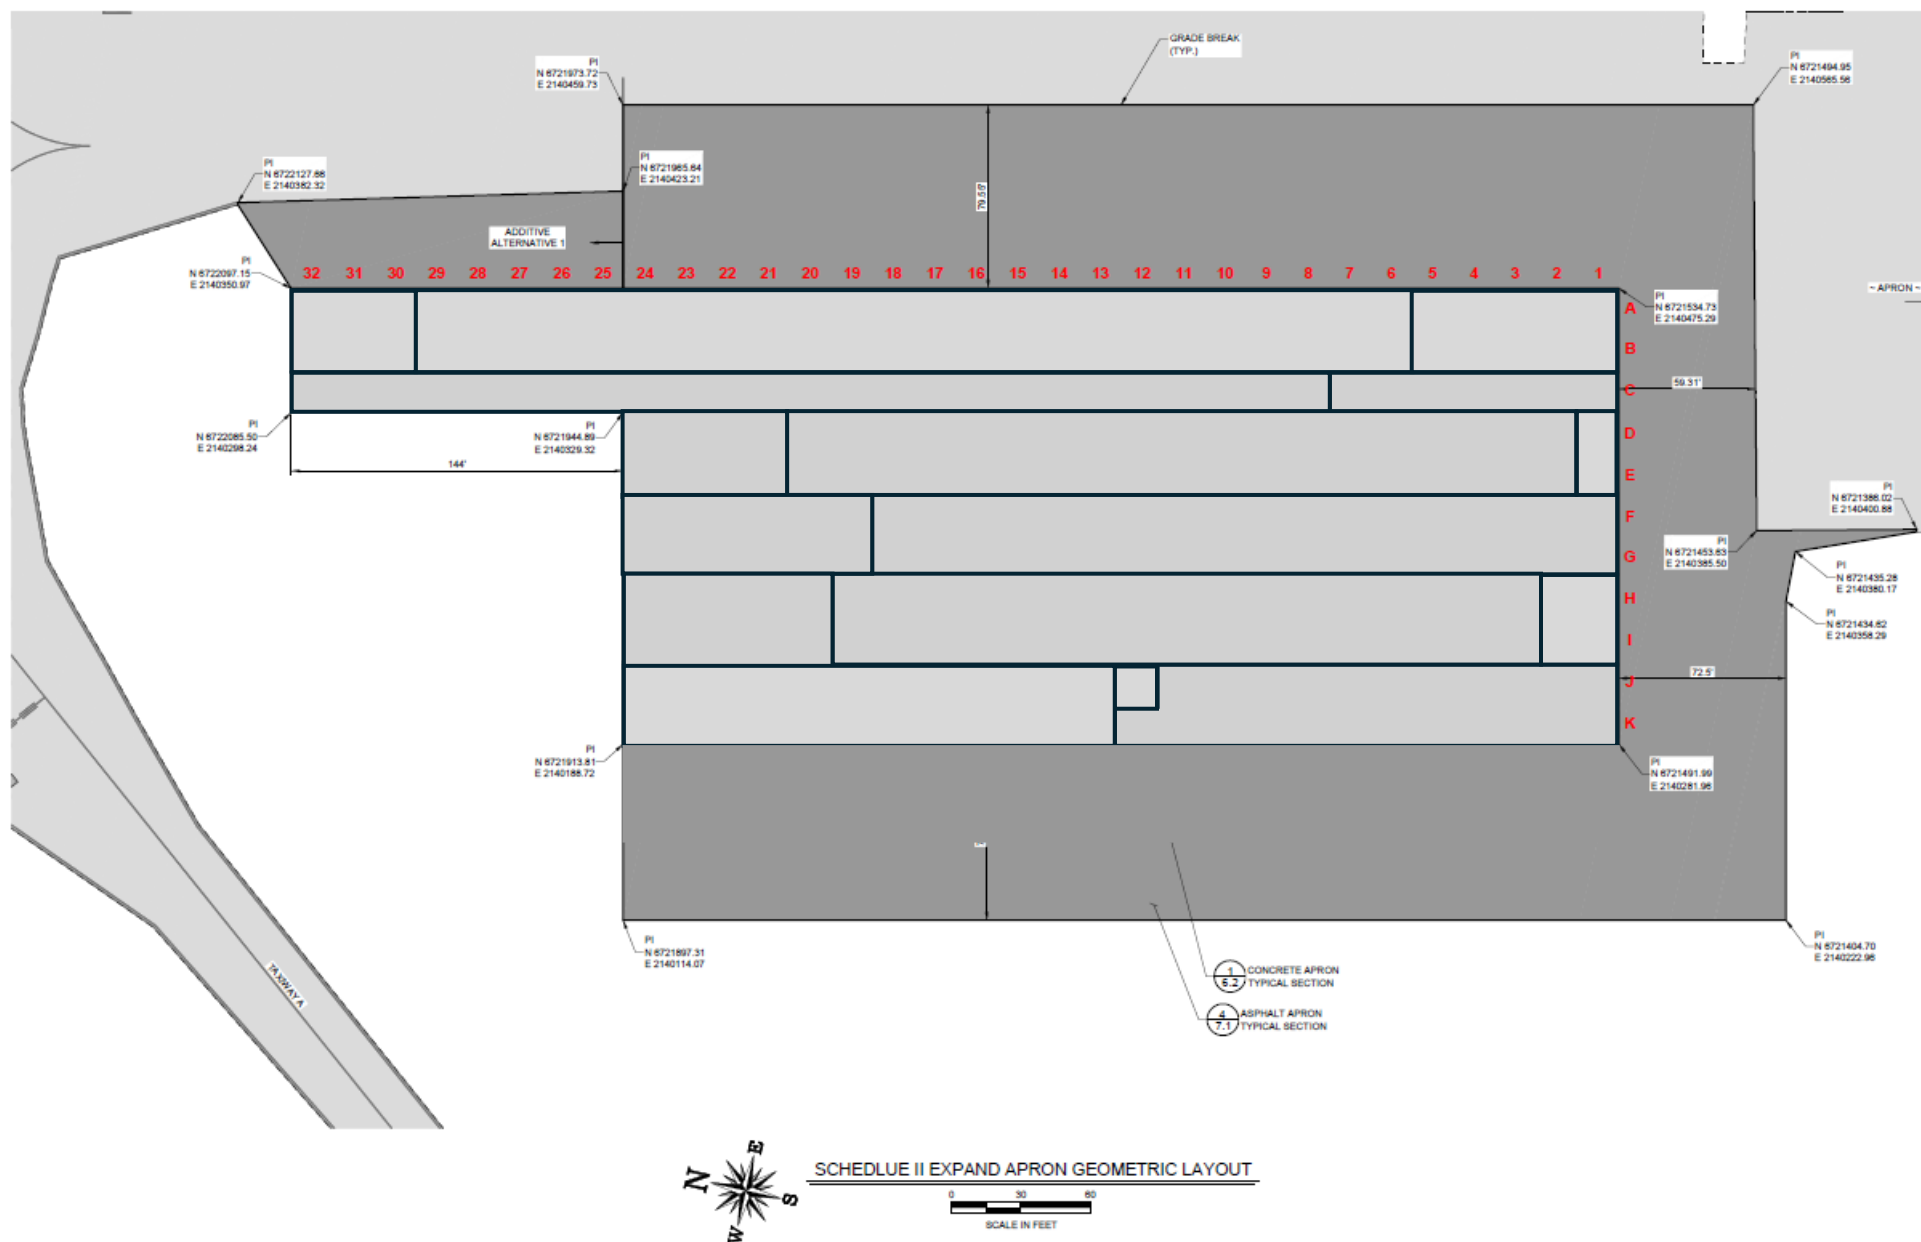


CANYONLANDS REGIONAL AIRPORT
MOAB, GRAND COUNTY, UTAH
~~RELOCATE TAXIWAY A-1 &~~
EXPAND APRON
AIP No. 3-49-0020-04-9-2025

[illegible]

Drawn: JEF
Checked: TTM
Approved: EFR

SCHEDULE II
EXPAND
APRON
GEOMETRIC
LAYOUT


Sheet: 3.3

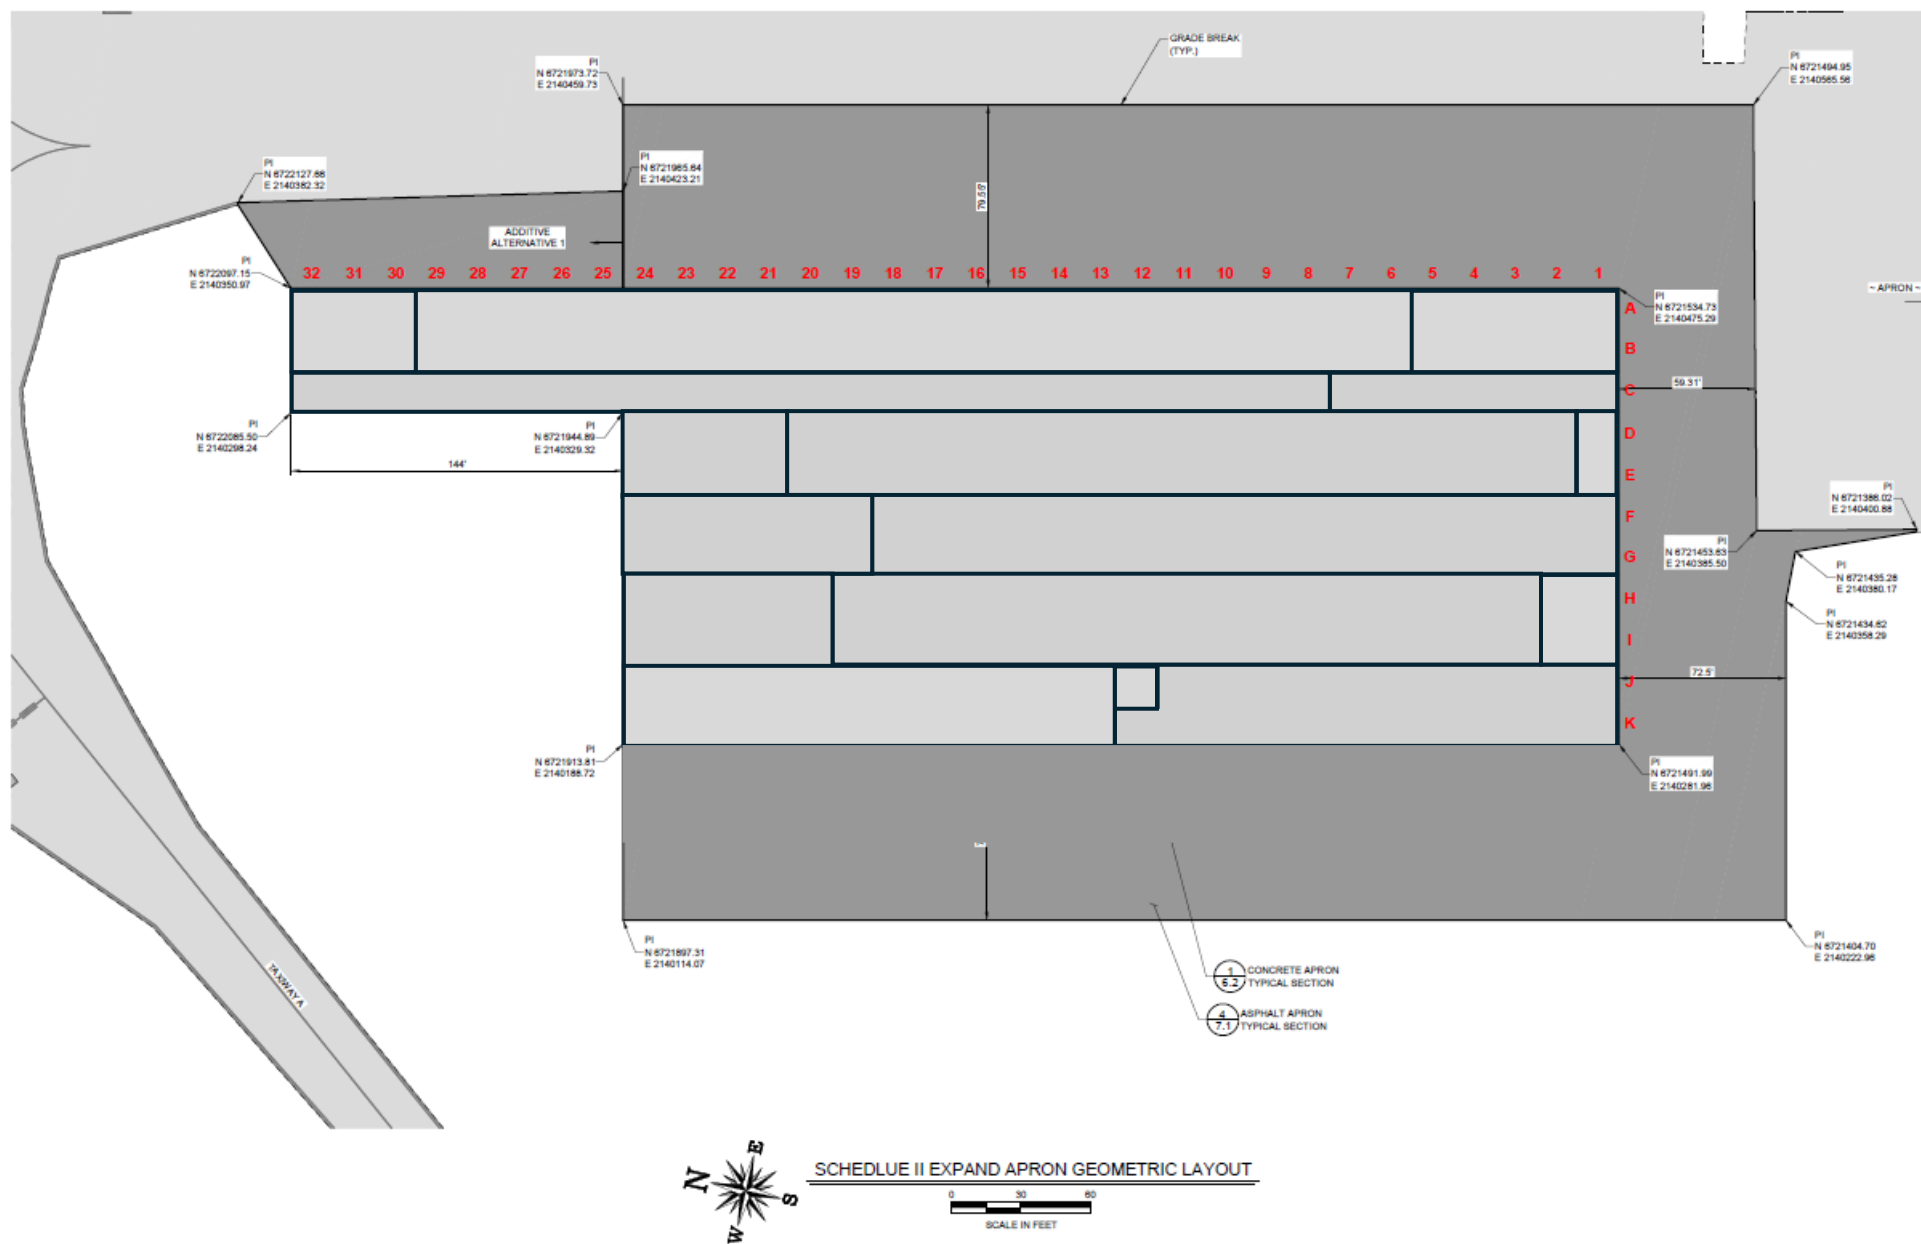

10,367 sq yds concrete

11,203 sq yds asphalt

Total 21,570 sq yds

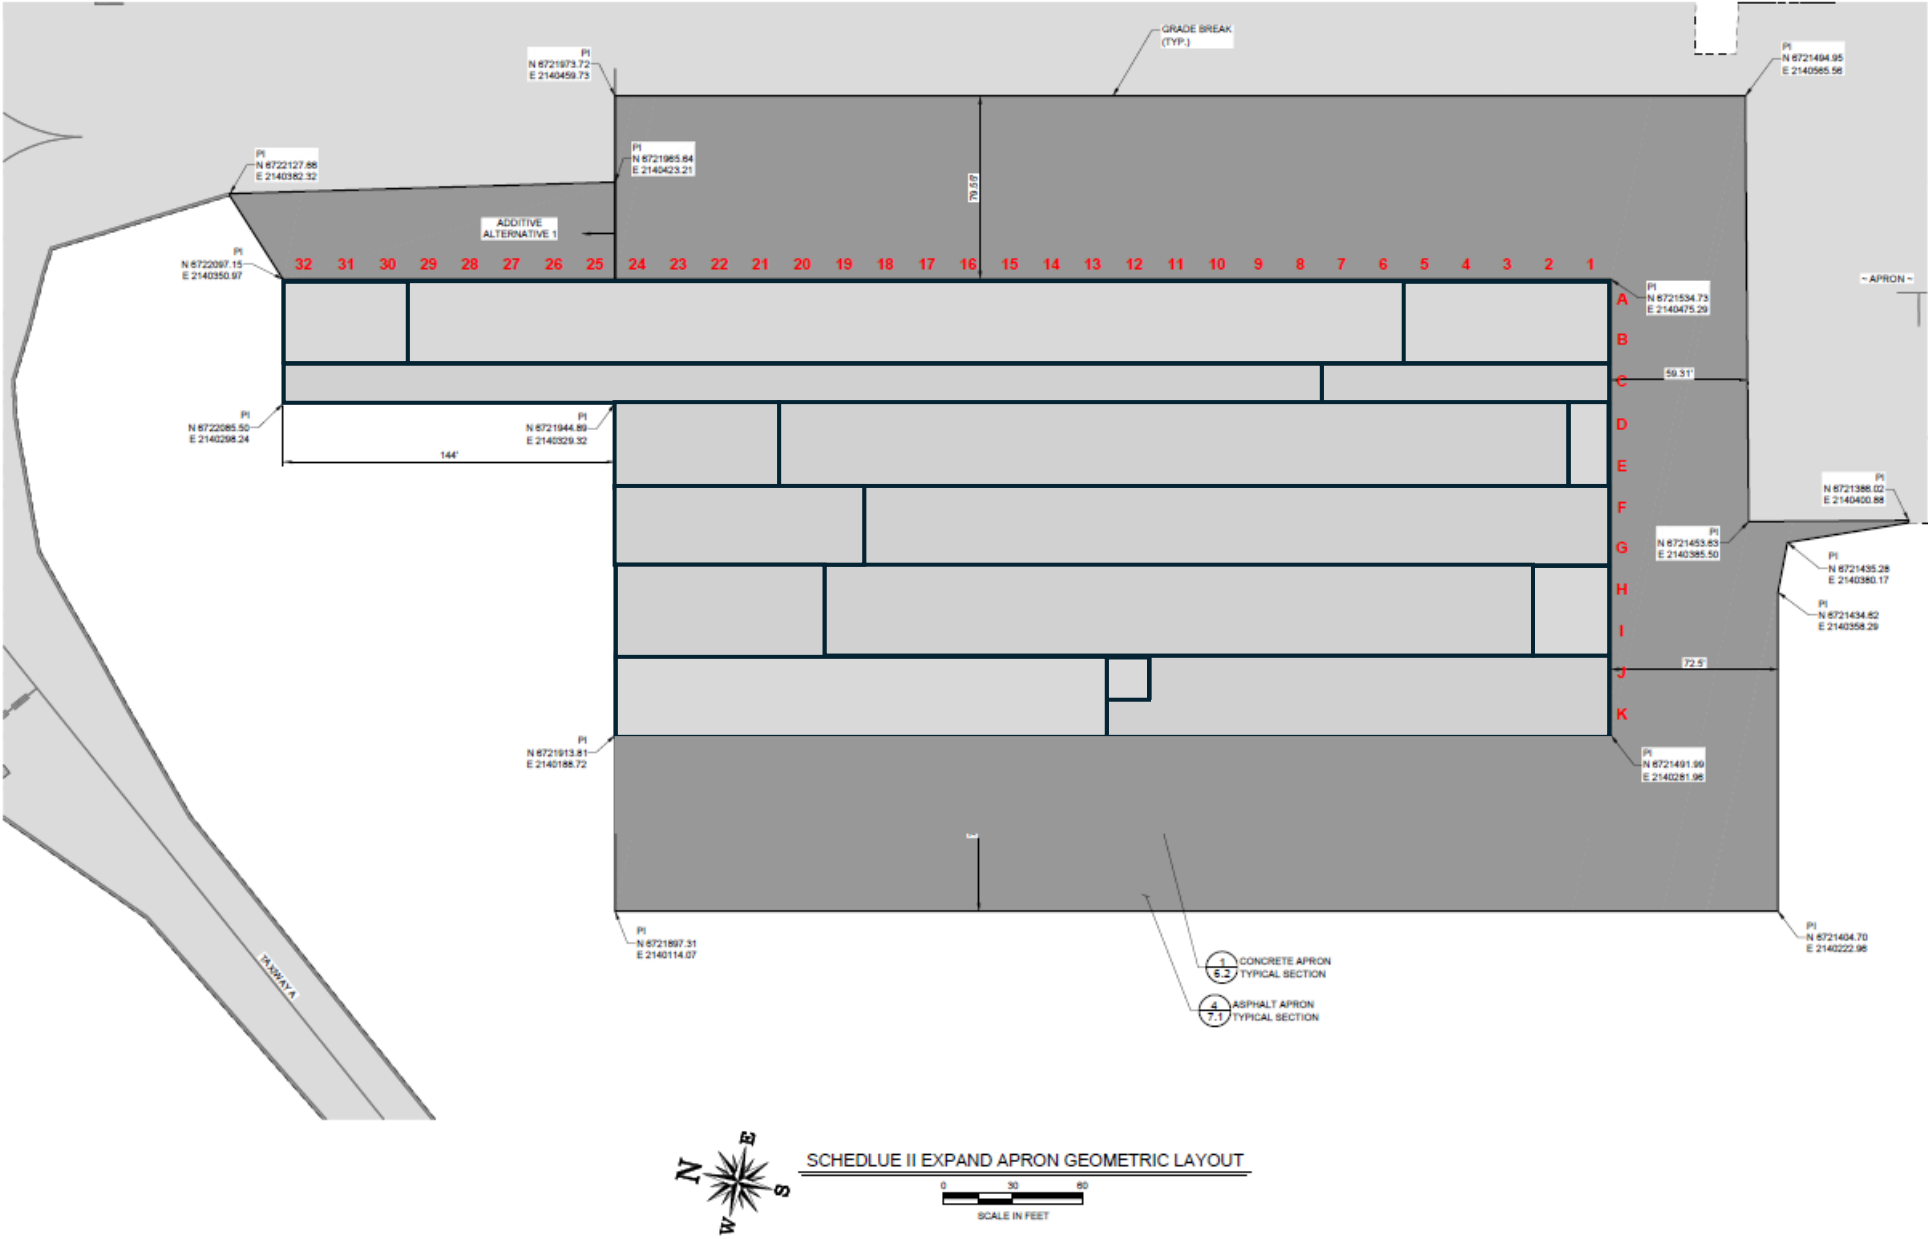



715 HORIZON DR. STE 225
GRAND JUNCTION, CO 81506
P 970.242.0101
WWW.HWLOCHNER.COM

CANYONLANDS REGIONAL AIRPORT
MOAB, GRAND COUNTY, UTAH
**RELOCATE TAXIWAY A1 &
EXPAND APRON**
AIP No. 3-49-0020-049-2025

No.	Revision	Date	By

HML No. 22897
Date: 11/03/25
File Name: 237004103A

Drawn: JEP
Checked: TTM
Approved: EFR

SCHEDULE II
EXPAND
APRON
GEOMETRIC
LAYOUT

Sheet: **3.3**



Ruler

Line Path Polygon Circle 3D path 3D polygon

Measure the distance or area of a geometric shape on the ground

Perimeter: 2,503.83 Feet

Area: 14,849.62 Square Yards

☒ Mouse Navigation

Save

Clear