

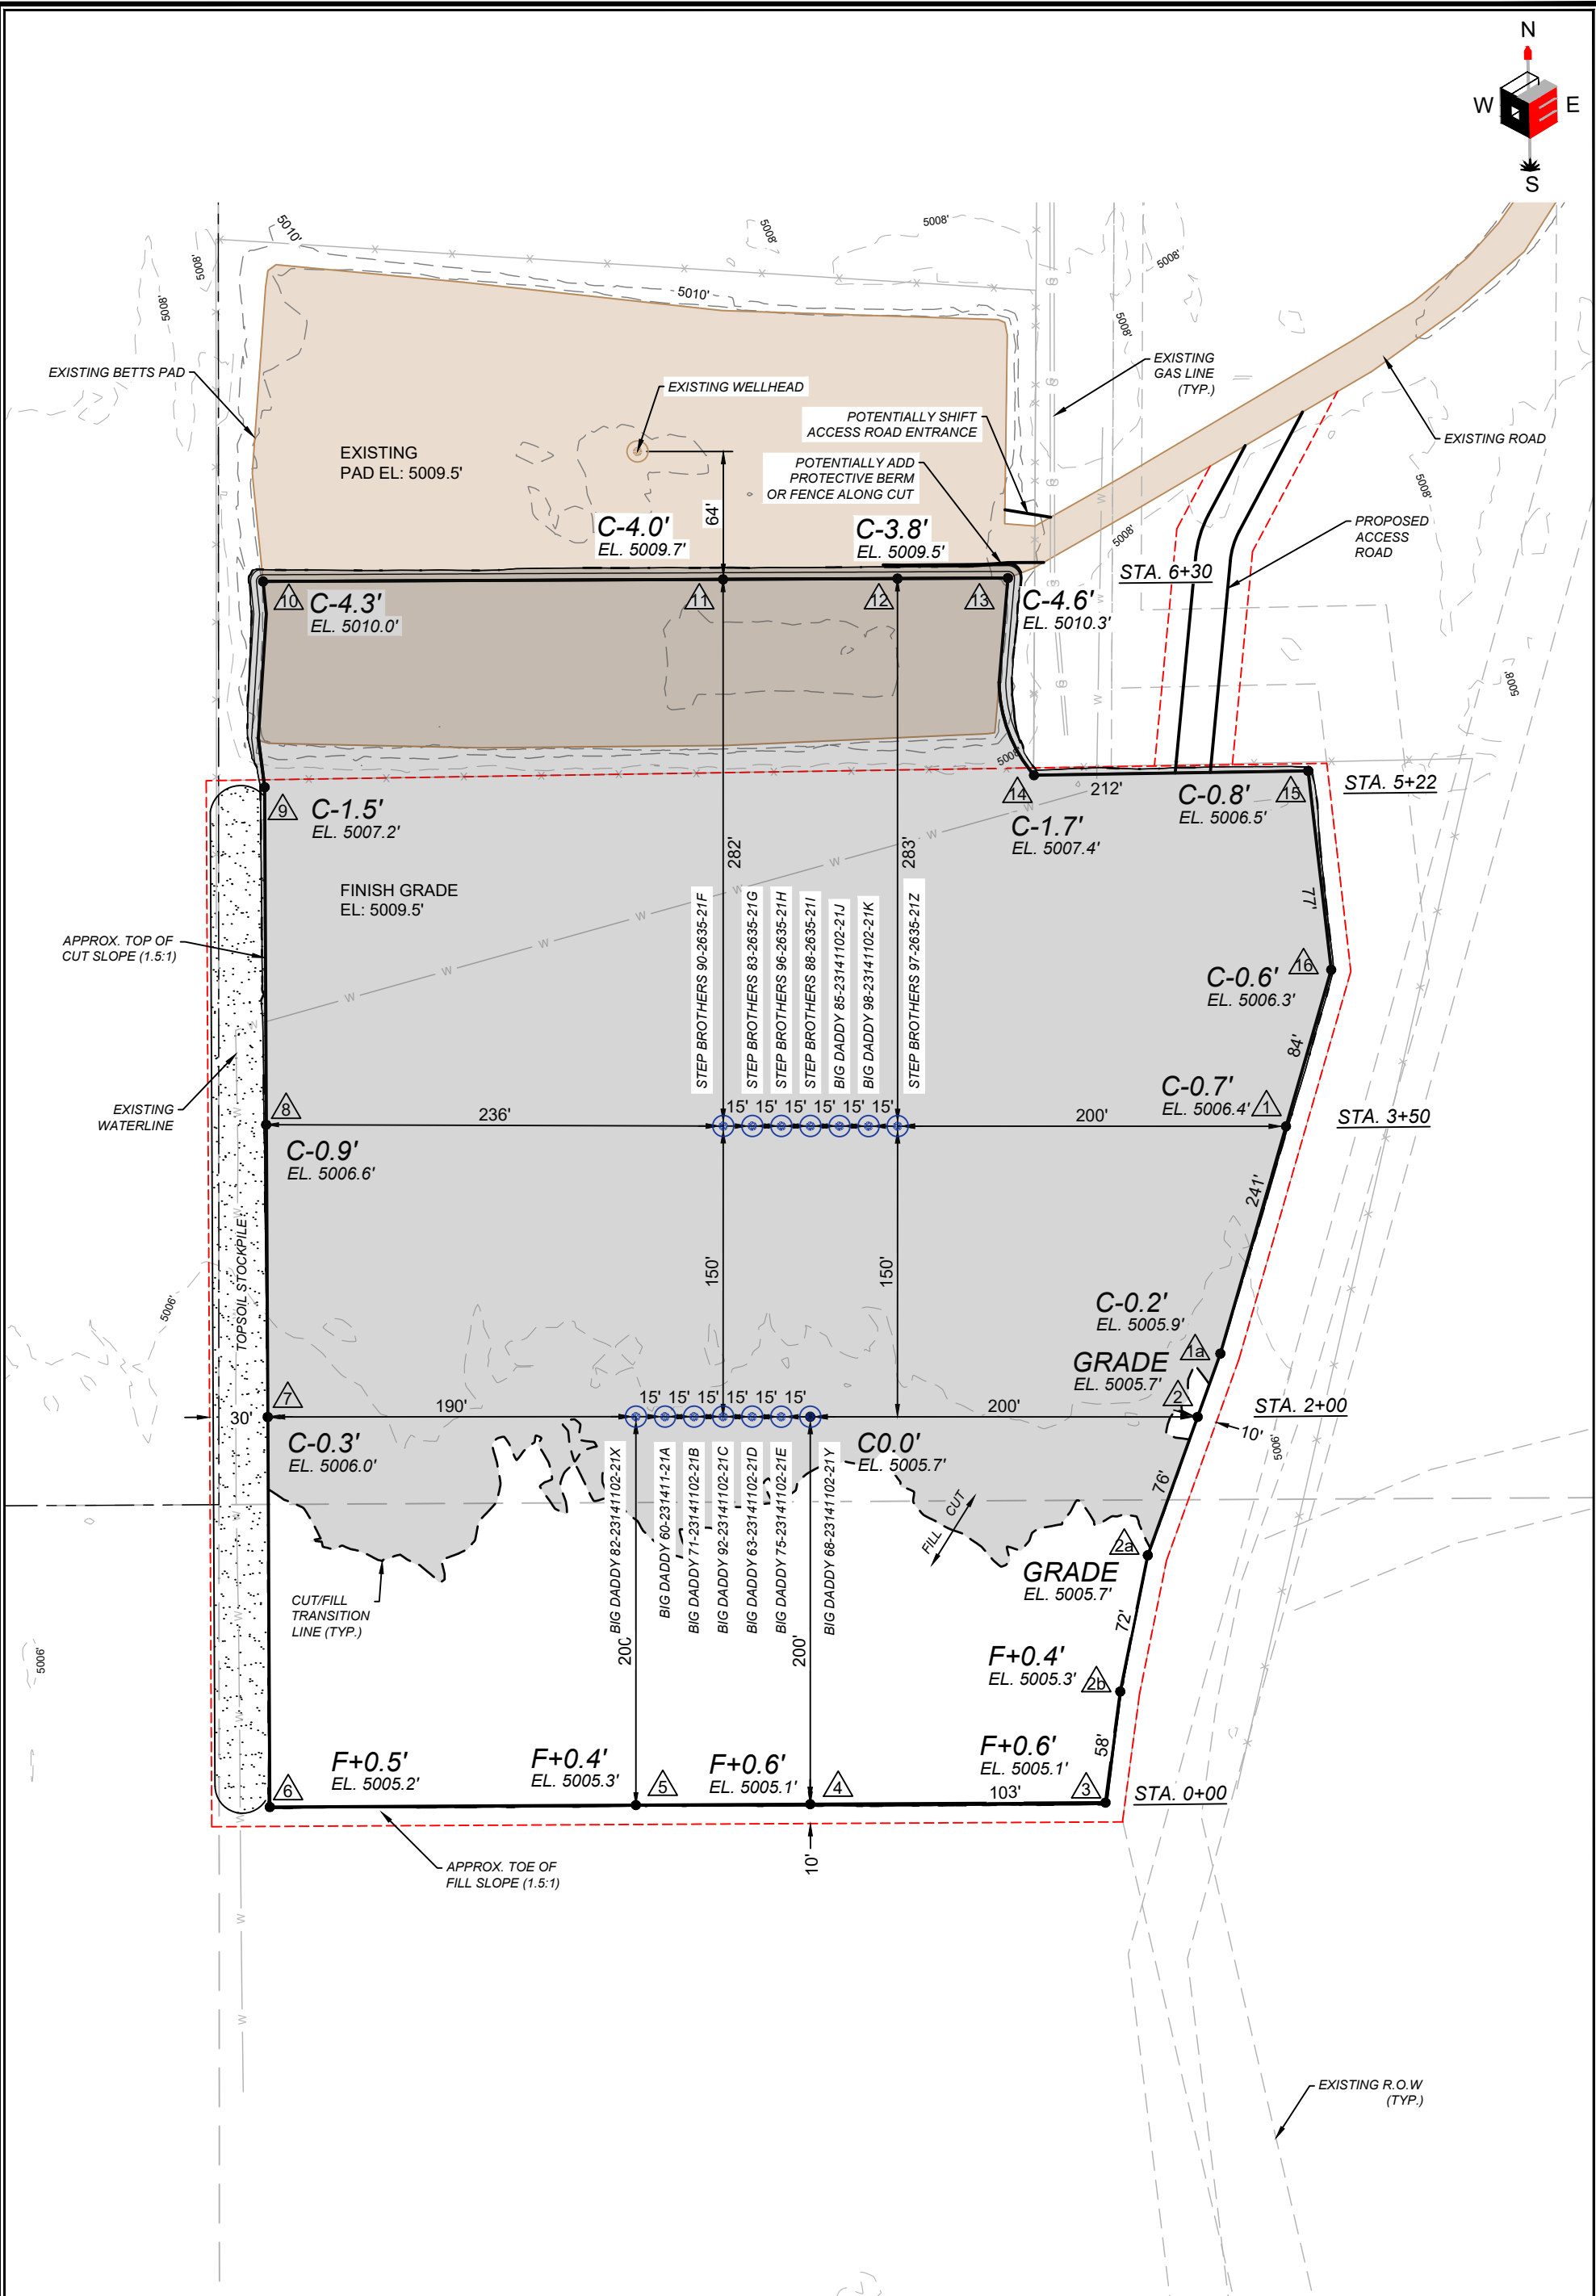


WELL PACKAGE HISTORY		
VERSION	DATE	NOTE
1	07-09-2026	ORIGINAL PLAT PACKAGE

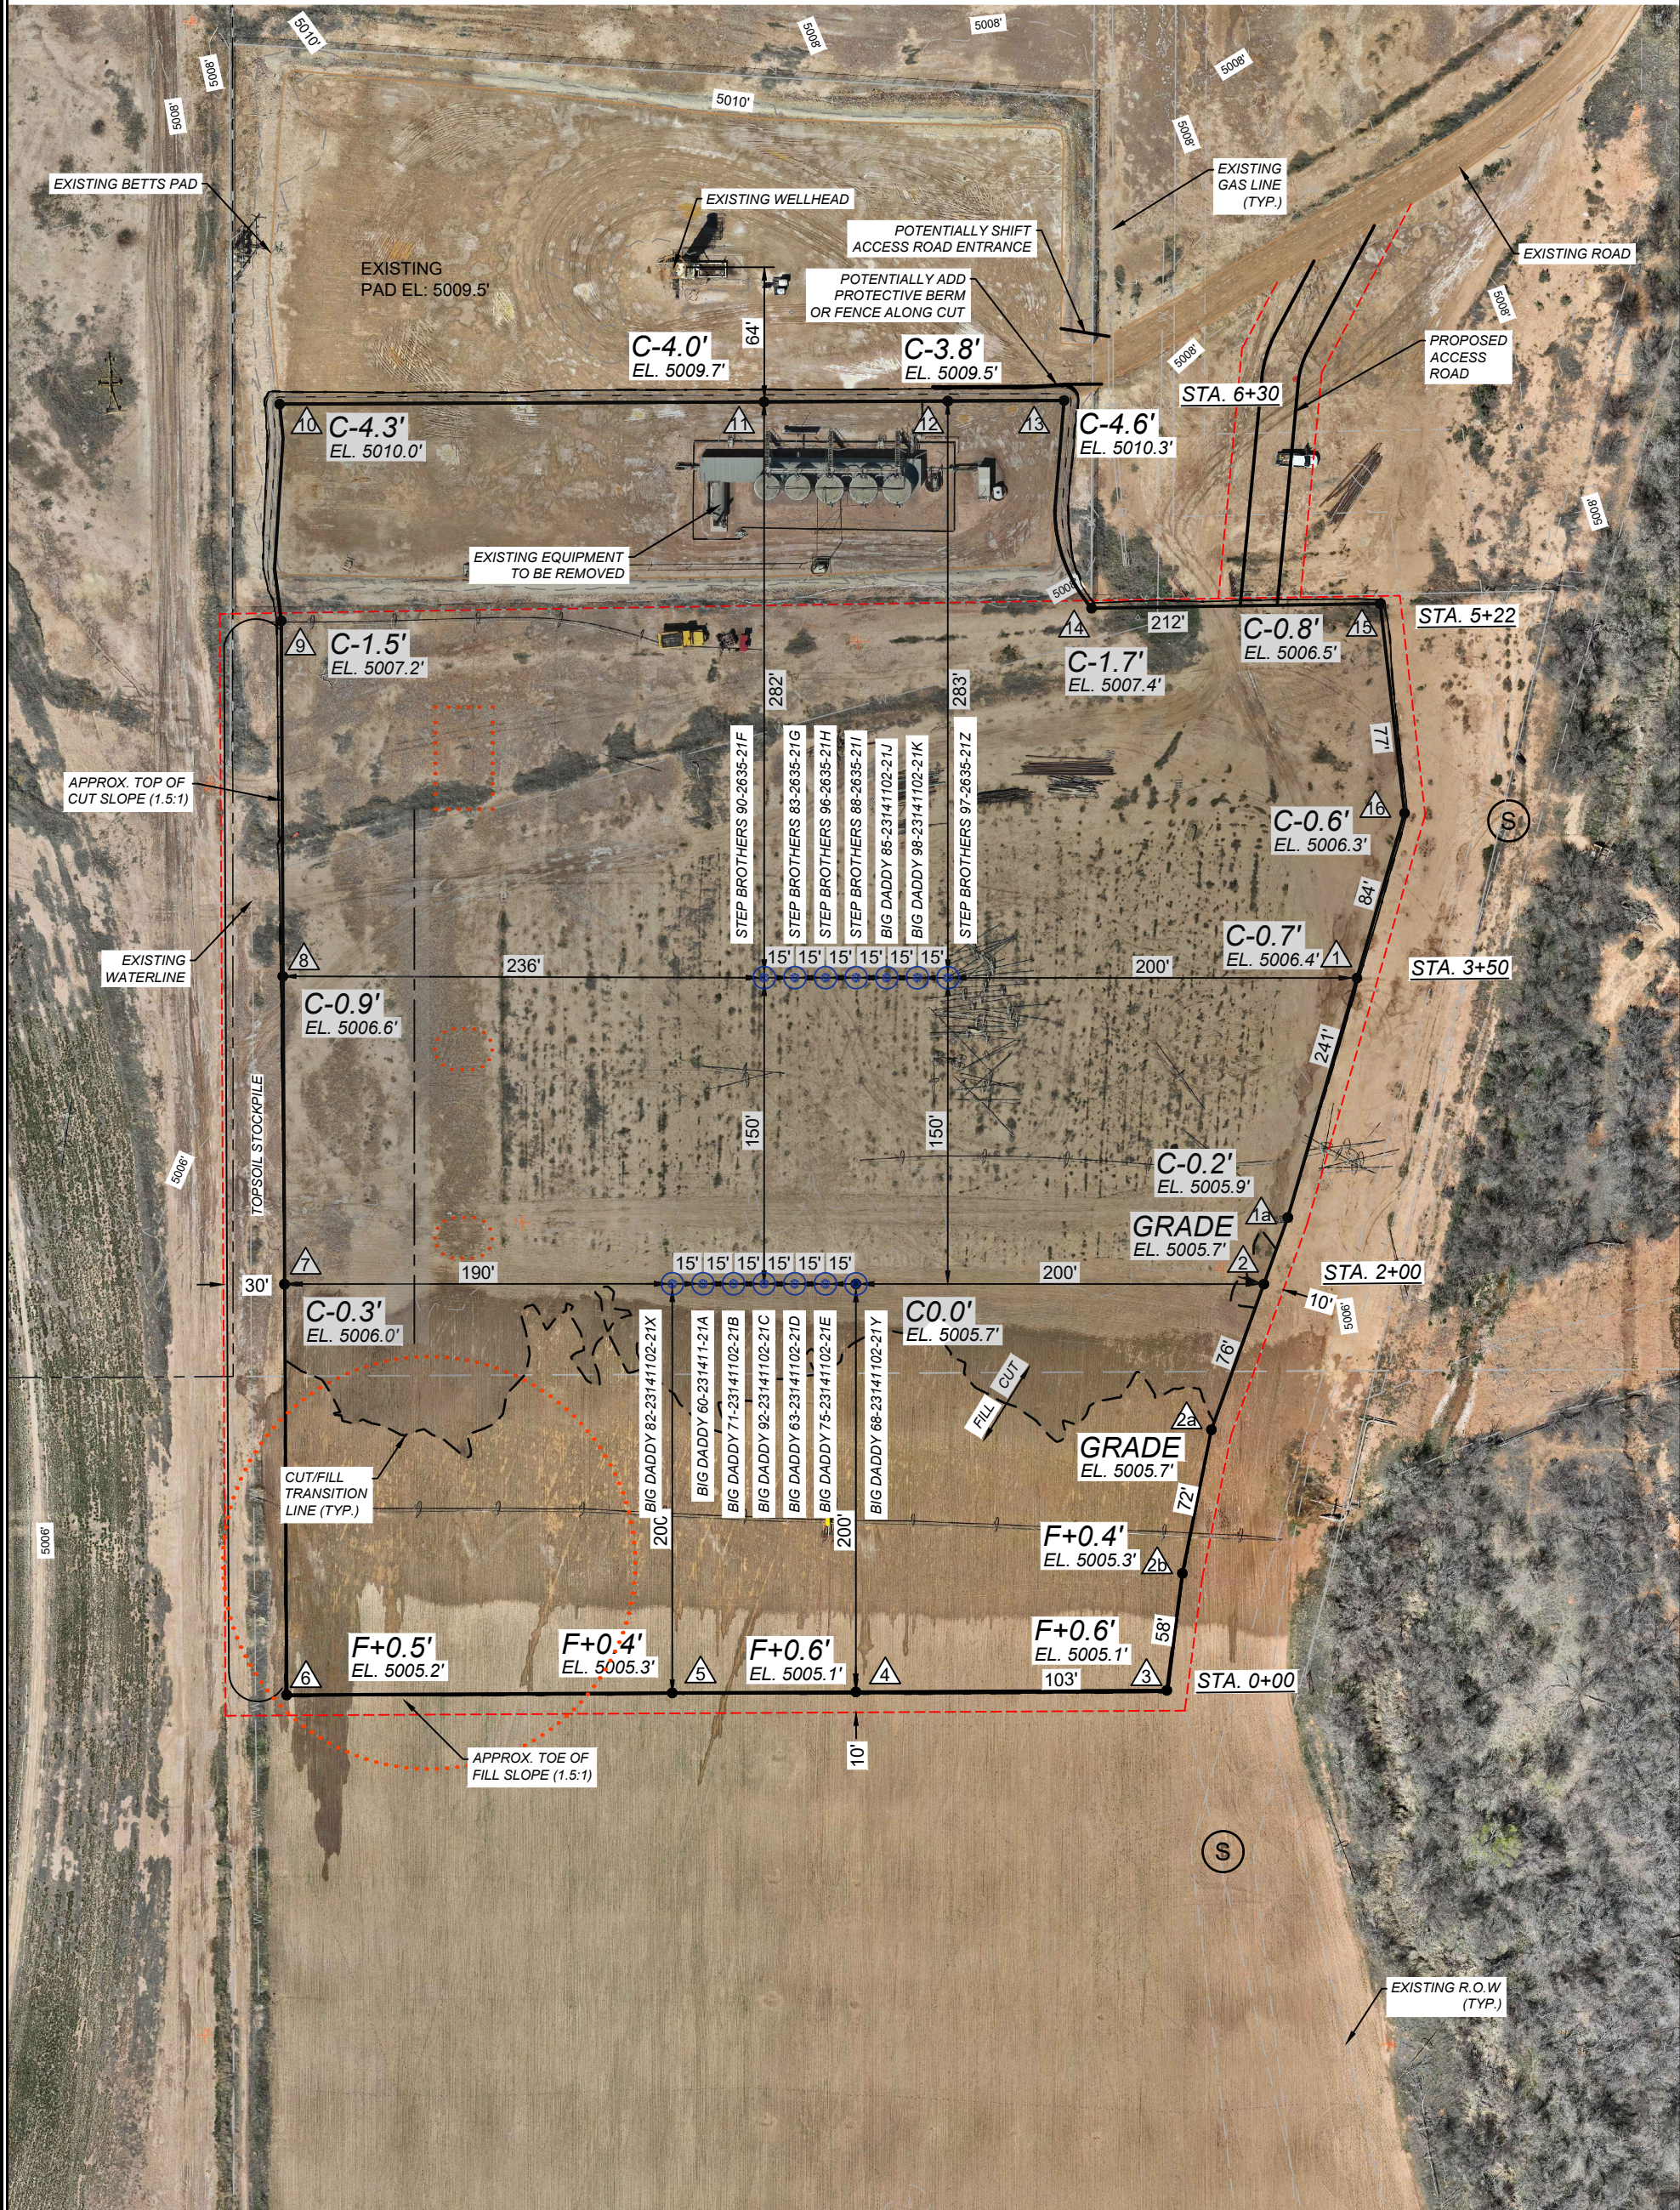

LEGEND --- EXISTING CONTOURS — PROPOSED CONTOURS - - - LIMITS OF DISTURBANCE/ROW -x-x- EXISTING FENCE PROPOSED WELLHEAD CORNER NUMBERS F+5.7' CUT/FILL NUMBER EL. XXXX.x' GRADE	SUMMARY EXISTING GRADE @ CENTER OF WELL = 5005.8' FINISH GRADE ELEVATION = 5005.7' CUT SLOPES = 1.5 : 1 FILL SLOPES = 1.5 : 1 TOTAL WELL PAD EXPANSION AREA (INCLUDING CUT/FILL SLOPES) = 7.07 ACRES TOTAL DISTURBANCE AREA = 7.06 ACRES GENERAL NOTES *TOPSOIL STRIPPING TO BE STOCKPILED FOR FUTURE WELL PAD RECLAMATION.	SM ENERGY BIG DADDY#26-2B-21 PAD WELL LOCATION: NE 1/4 NE 1/4 SECTION 26, T2S, R1W, U.S.B.&M. UINTAH COUNTY, UTAH <table border="1"><tr><td>PAD GRADING</td><td>JULY 9, 2026 SCALE: 1" = 80' DESIGN: MA,RFII DRAWN: RKE</td><td>SHEET NO. 1</td></tr></table>	PAD GRADING	JULY 9, 2026 SCALE: 1" = 80' DESIGN: MA,RFII DRAWN: RKE	SHEET NO. 1
PAD GRADING	JULY 9, 2026 SCALE: 1" = 80' DESIGN: MA,RFII DRAWN: RKE	SHEET NO. 1			

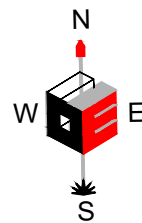

LEGEND

- EXISTING CONTOURS
- PROPOSED CONTOURS
- LIMITS OF DISTURBANCE/ROW
- EXISTING FENCE

PROPOSED WELLHEAD

CORNER NUMBERS

CUT/FILL NUMBER

EL. XXXX.X' GRADE

OUTLAW

ENGINEERING

0 40 80

HORIZONTAL

SUMMARY

EXISTING GRADE @ CENTER OF WELL = 5005.8'

FINISH GRADE ELEVATION = **5005.7'**

CUT SLOPES = 1.5 : 1

FILL SLOPES = 1.5 : 1

TOTAL WELL PAD EXPANSION AREA (INCLUDING CUT/FILL SLOPES) = 7.07 ACRES

TOTAL DISTURBANCE AREA = 7.06 ACRES

GENERAL NOTES

*TOPSOIL STRIPPING TO BE STOCKPILED FOR FUTURE WELL PAD RECLAMATION.

SM

ENERGY

BIG DADDY#26-2B-21 PAD

WELL LOCATION: NE 1/4 NE 1/4 SECTION 26, T2S, R1W, U.S.B.&M. UINTAH COUNTY, UTAH

PAD GRADING

JULY 9, 2026






SCALE: 1" = 80'

DESIGN: MARFII DRAWN: RKE

SHEET NO.

1

1" = 40'
X-Section
Scale
1" = 80'

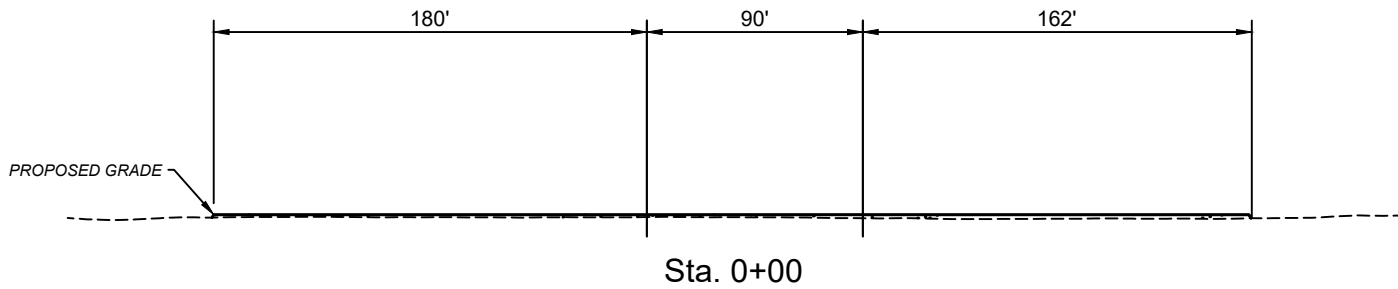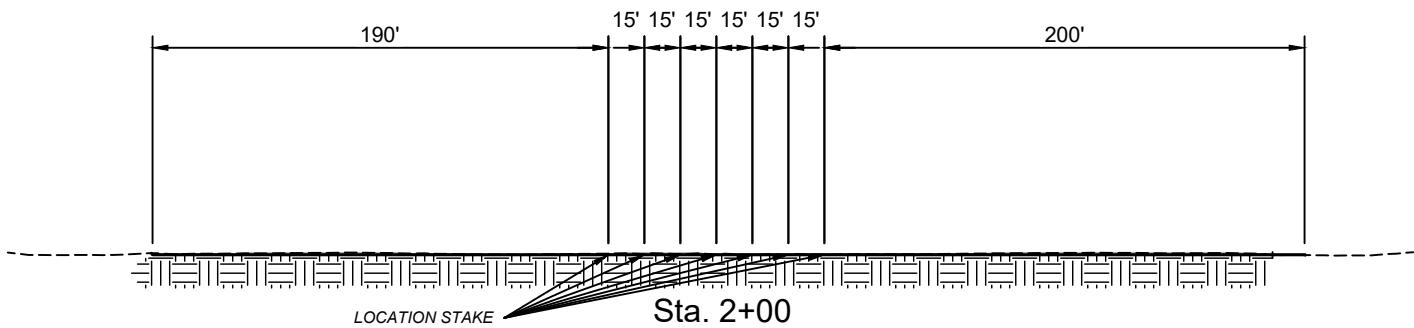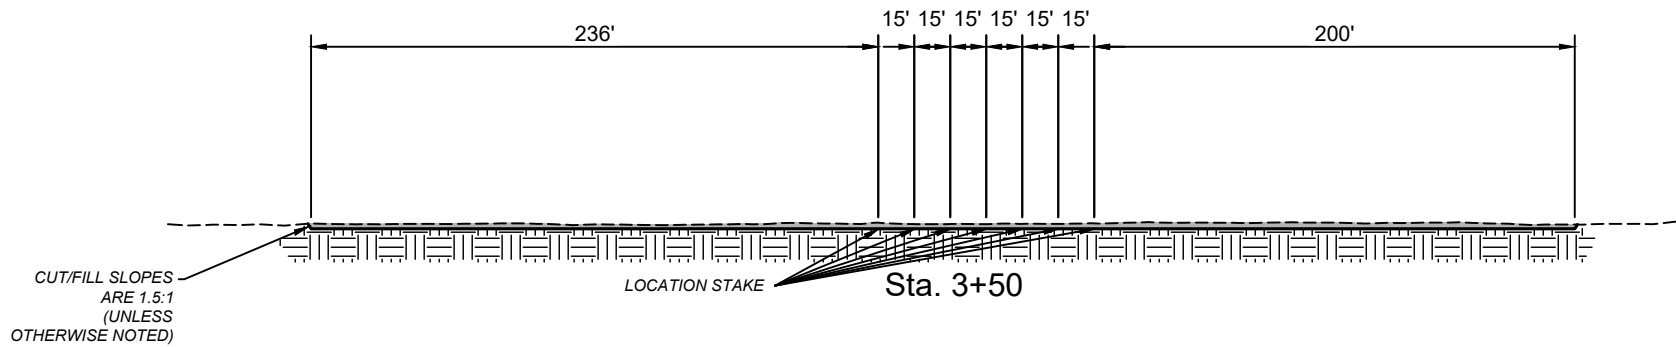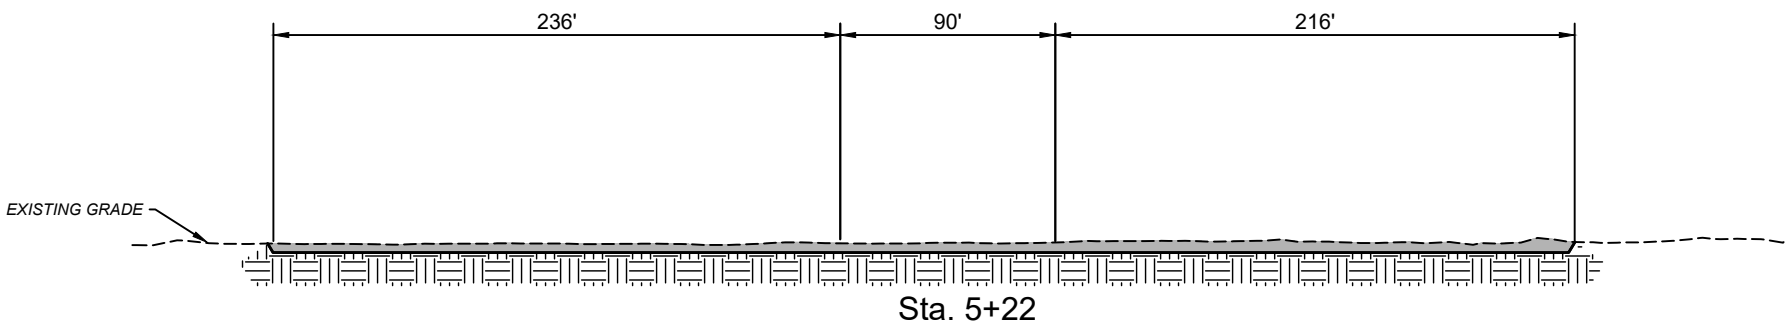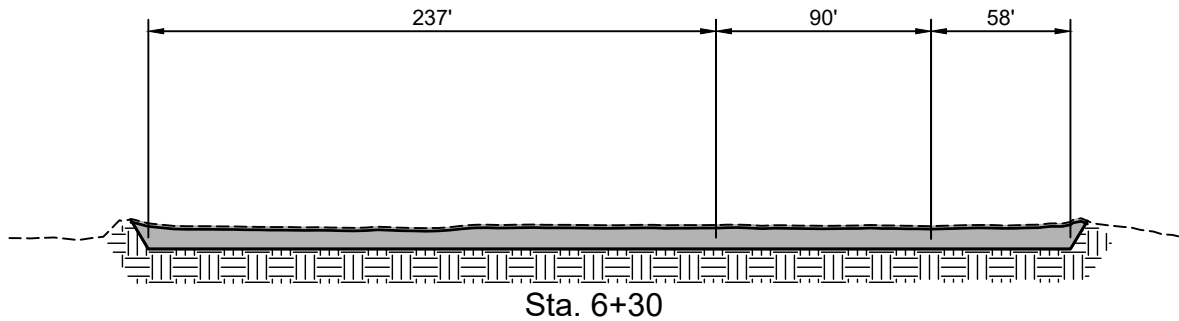

LEGEND
----- EXISTING GRADE
———— PROPOSED GRADE

CUT
EARTH
FILL

OUTLAW
ENGINEERING

0 40 80
HORIZONTAL

ESTIMATED EARTHWORK QUANTITIES
NO SHRINK OR SWELL FACTORS HAVE BEEN USED
(QUANTITIES EXPRESSED IN CUBIC YARDS)

ITEM	STOCKPILE	REMAINING CUT	TOTAL CUT	FILL	(+)EXCESS/ (-)IMPORT
PAD	5,065*	2,402	7,320	2,406	+4
PIT	-	NA	-	NA	-

GENERAL NOTES: *6" TOPSOIL STRIPPING TO BE STOCKPILED FOR FUTURE WELL PAD RECLAMATION.

SM
ENERGY



BIG DADDY#26-2B-21 PAD

WELL LOCATION: NE 1/4 NE 1/4 SECTION 26, T2S, R1W,
U.S.B.&M. UINTAH COUNTY, UTAH


**CROSS
SECTIONS**


JULY 9, 2026
SCALE: 1" = 80'
DESIGN: MA,RFII DRAWN: RKE

SHEET NO.
2

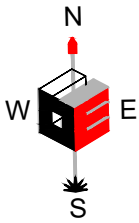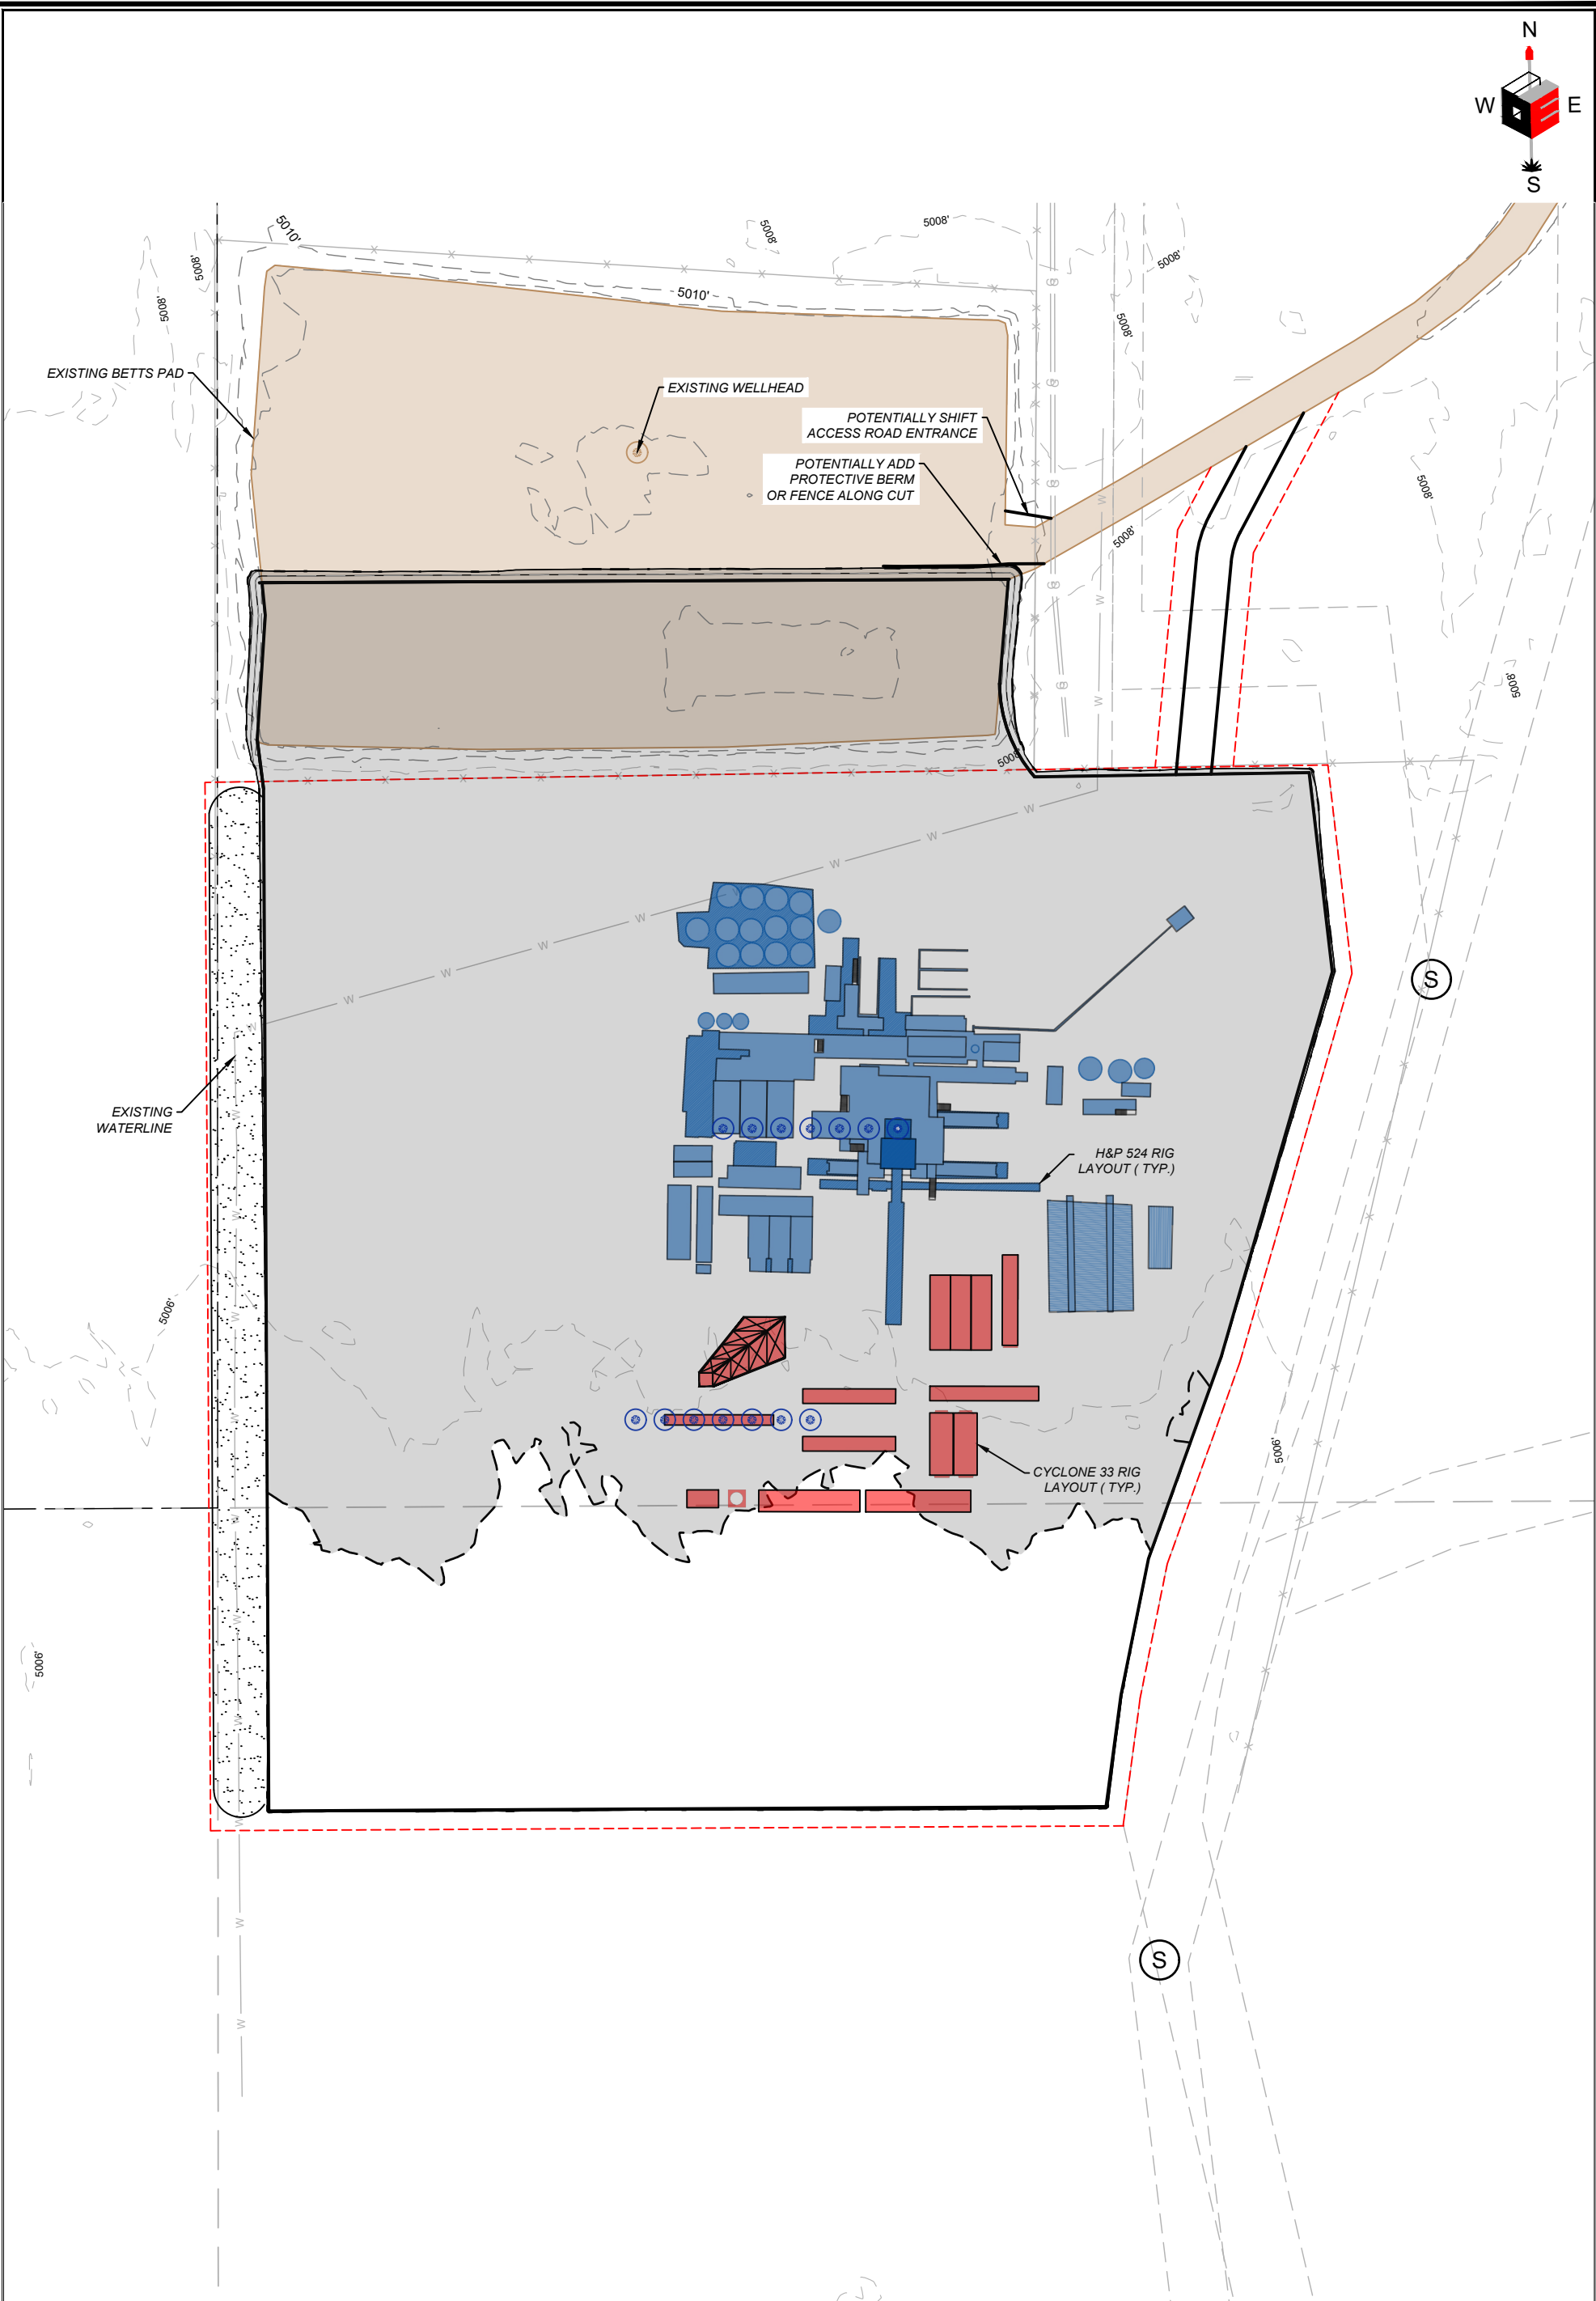

LEGEND --- EXISTING CONTOURS — PROPOSED CONTOURS - - - LIMITS OF DISTURBANCE/ROW -x-x- EXISTING FENCE  PROPOSED WELLHEAD	SUMMARY SEE CROSS SECTION SHEET FOR QUANTITIES	 BIG DADDY#26-2B-21 PAD WELL LOCATION: NE 1/4 NE 1/4 SECTION 26, T2S, R1W, U.S.B.&M. UINTAH COUNTY, UTAH <table border="1"><tr><td data-bbox="1338 2977 1614 3055"> RIG LAYOUT </td><td data-bbox="1614 2977 1822 3055"> JULY 9, 2026 SCALE: 1" = 80' DESIGN: MA,RFII DRAWN: RKE </td><td data-bbox="1822 2977 1949 3055"> SHEET NO. 4 </td></tr></table>	RIG LAYOUT	JULY 9, 2026 SCALE: 1" = 80' DESIGN: MA,RFII DRAWN: RKE	SHEET NO. 4
RIG LAYOUT	JULY 9, 2026 SCALE: 1" = 80' DESIGN: MA,RFII DRAWN: RKE	SHEET NO. 4			

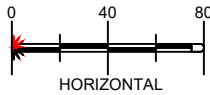

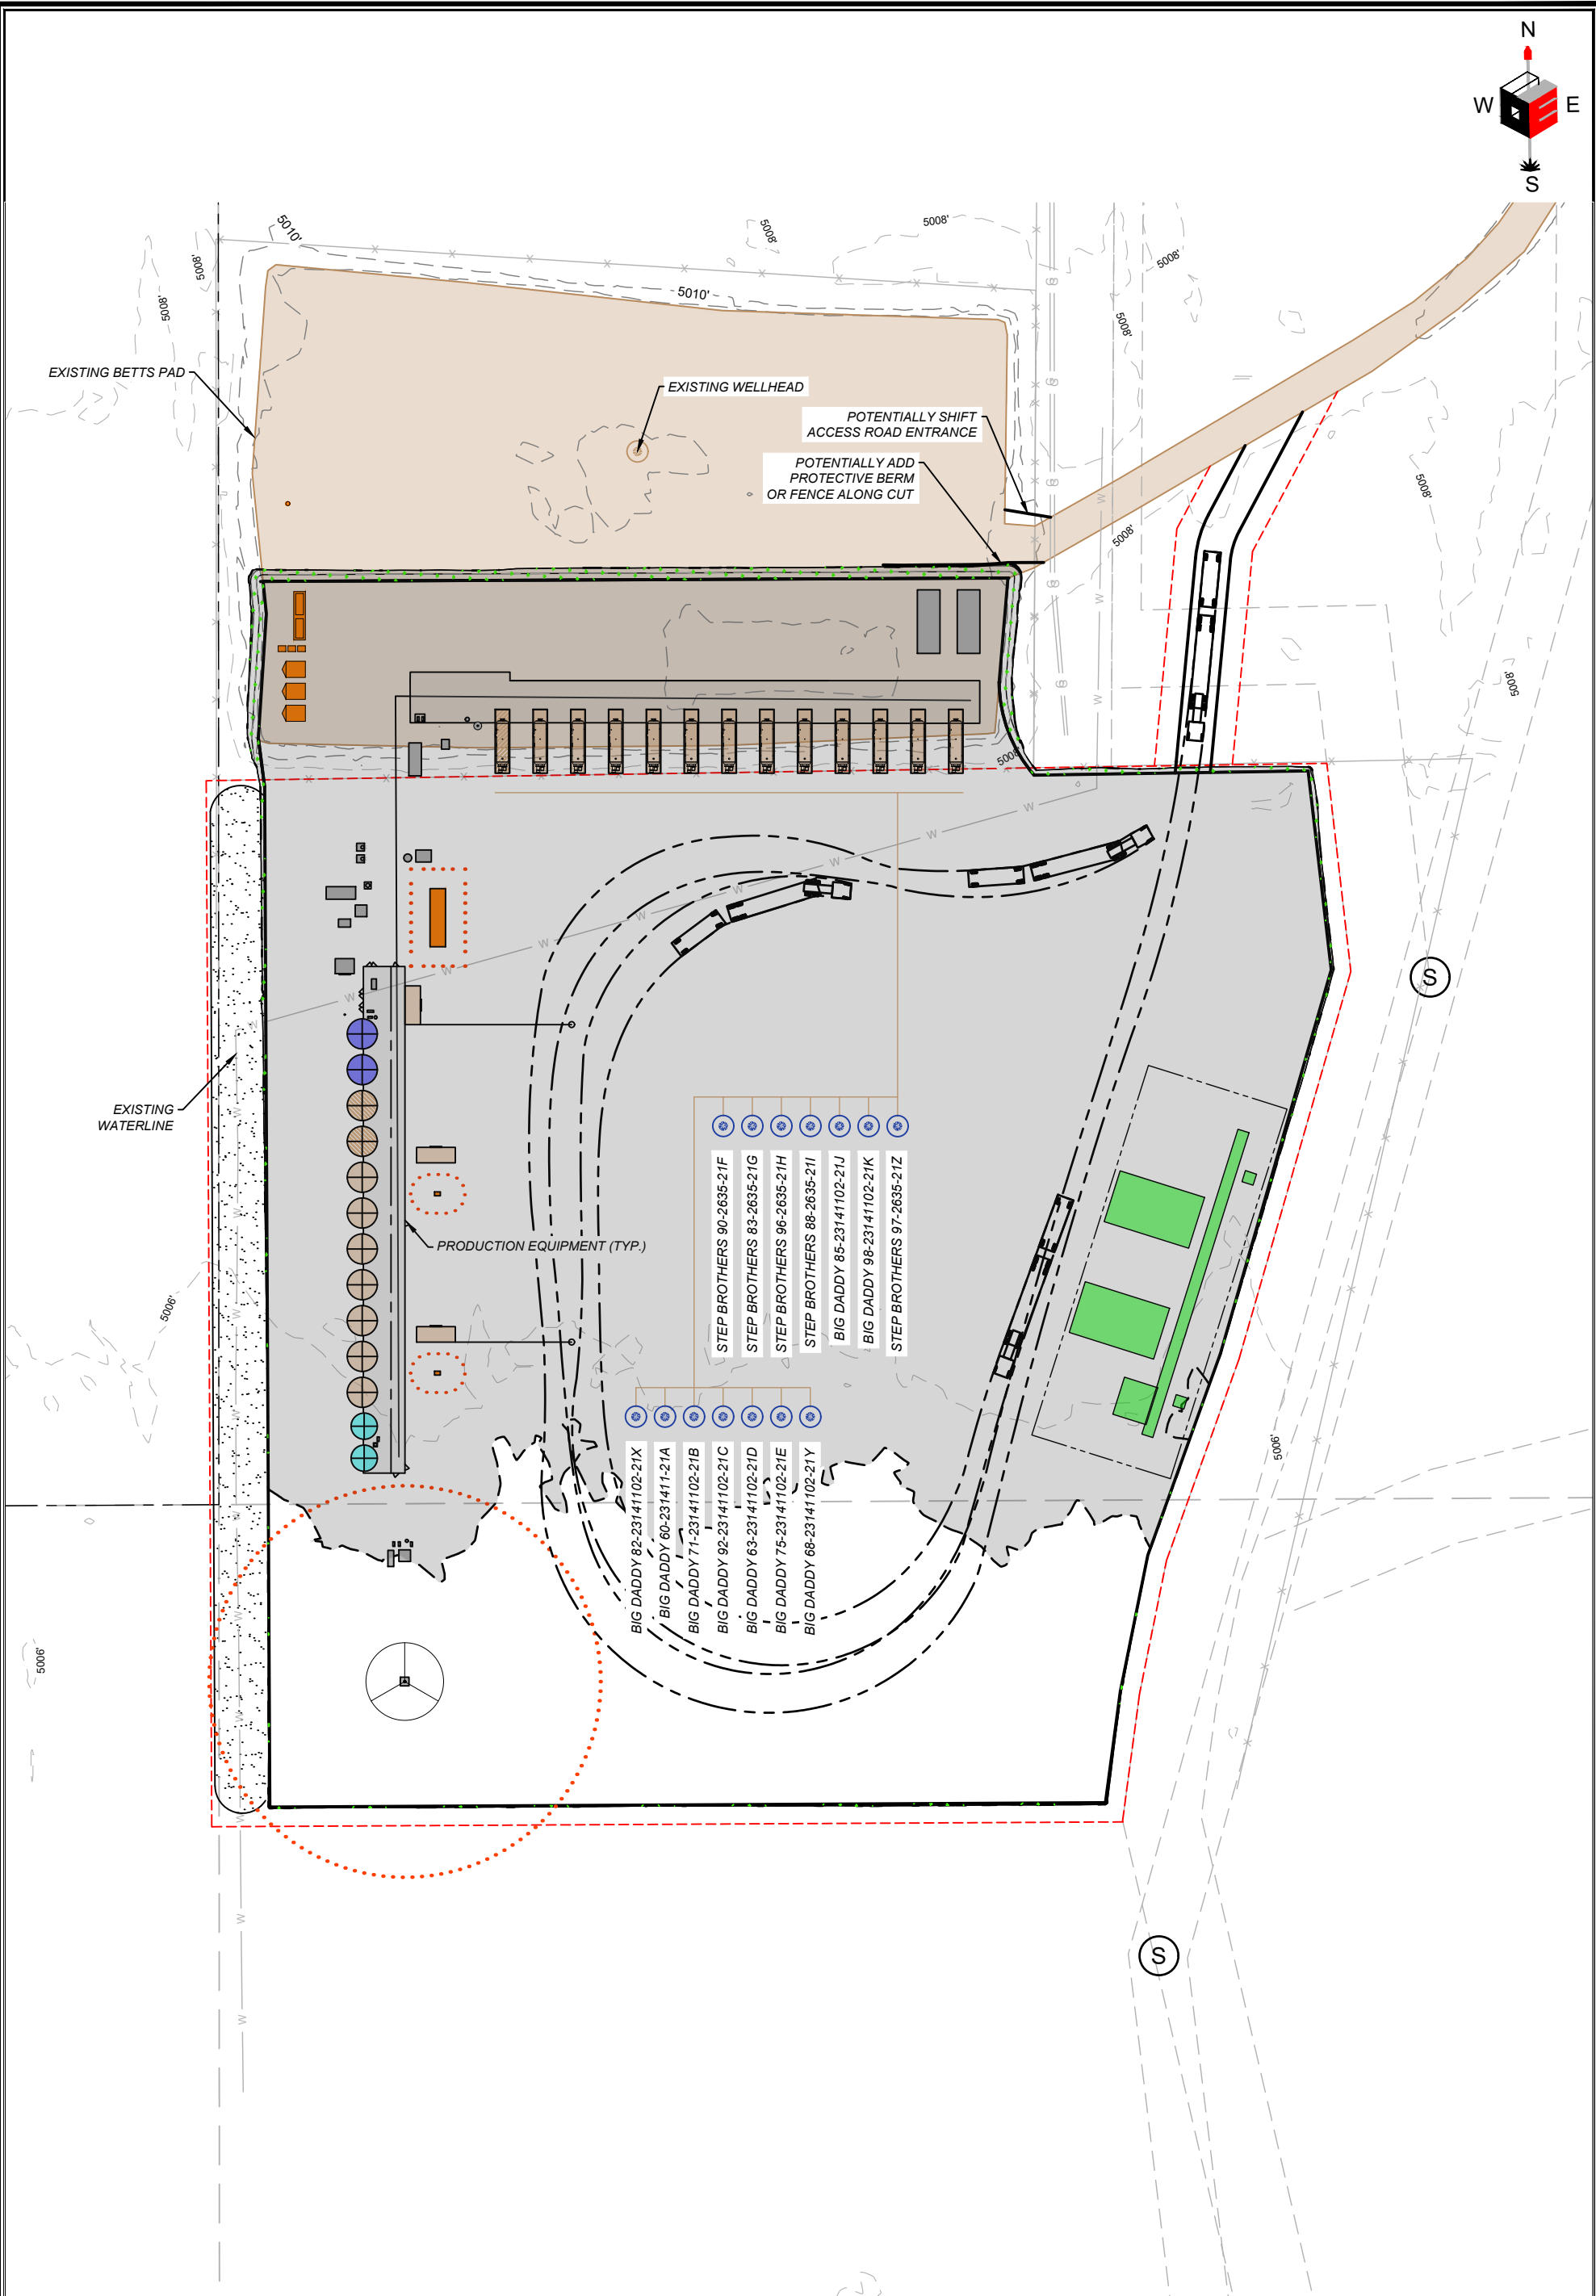

LEGEND --- EXISTING CONTOURS --- PROPOSED CONTOURS --- LIMITS OF DISTURBANCE/ROW -x- EXISTING FENCE ⊙ PROPOSED CENTER PAD ⋄ RECLAIMED AREA	SUMMARY SEE CROSS SECTION SHEET FOR QUANTITIES	SM ENERGY BIG DADDY#26-2B-21 PAD WELL LOCATION: NE 1/4 NE 1/4 SECTION 26, T2S, R1W, U.S.B.&M. UINTAH COUNTY, UTAH PRODUCTION LAYOUT JULY 9, 2026 SCALE: 1" = 80' DESIGN: MA,RFII DRAWN: RKE SHEET NO. 5
--	---	---

OUTLAW ENGINEERING

0 40 80
HORIZONTAL

BIG DADDY #26-2B-21

WELL LOCATION: NE 1/4 NE 1/4 SECTION 26,
T2S, R1W, U.S.B.&M.,
UINTAH COUNTY, UTAH



Photo: View of location stake

Camera Angle: Southerly



Photo: View from beginning of proposed access

Camera Angle: Easterly

OUTLAW
ENGINEERING

PARCEL INFORMATION SHOWN HAS NOT BEEN SURVEYED BY OUTLAW
ENGINEERING. AND MAY NOT REFLECT ACTUAL LOCATION OF PROPERTY LINES

Location Photos

VERSION:	V1
SURVEYED:	07-09-26

SM
ENERGY

JULY 09, 2026
AUTHOR: JAS

PHOTO



BIG DADDY #26-2B-21

**WELL LOCATION: NE ¼ NE ¼ SECTION 26,
T.2S, R.1W, U.S.B.&M.
UINTAH COUNTY, UTAH**

STARTING IN ROOSEVELT UTAH PROCEED ALONG HIGHWAY 40 IN AN EASTERLY DIRECTION APPROXIMATELY 0.84 MILES TO THE JUNCTION OF THIS ROAD AND AN EXISTING ROAD TO THE SOUTH;

TURN RIGHT AND PROCEED IN A SOUTHERLY DIRECTION APPROXIMATELY 1.00 MILES TO THE JUNCTION OF THIS ROAD AND AN EXISTING ROAD TO THE EAST;


TURN LEFT AND PROCEED IN AN EASTERLY DIRECTION APPROXIMATELY 0.91 MILES TO THE JUNCTION OF THIS ROAD AND AN EXISTING ROAD TO THE SOUTH;

TURN RIGHT AND PROCEED IN A SOUTHERLY DIRECTION APPROXIMATELY 0.16 MILES TO THE BEGINNING OF THE PROPOSED ACCESS;

FOLLOW THE PROPOSED ROAD FLAGS APPROXIMATELY 181.81' TO THE PROPOSED LOCATION.

TOTAL DISTANCE FROM ROOSEVELT, UTAH TO THE EXISTING LOCATION IS APPROXIMATELY 2.92 MILES.



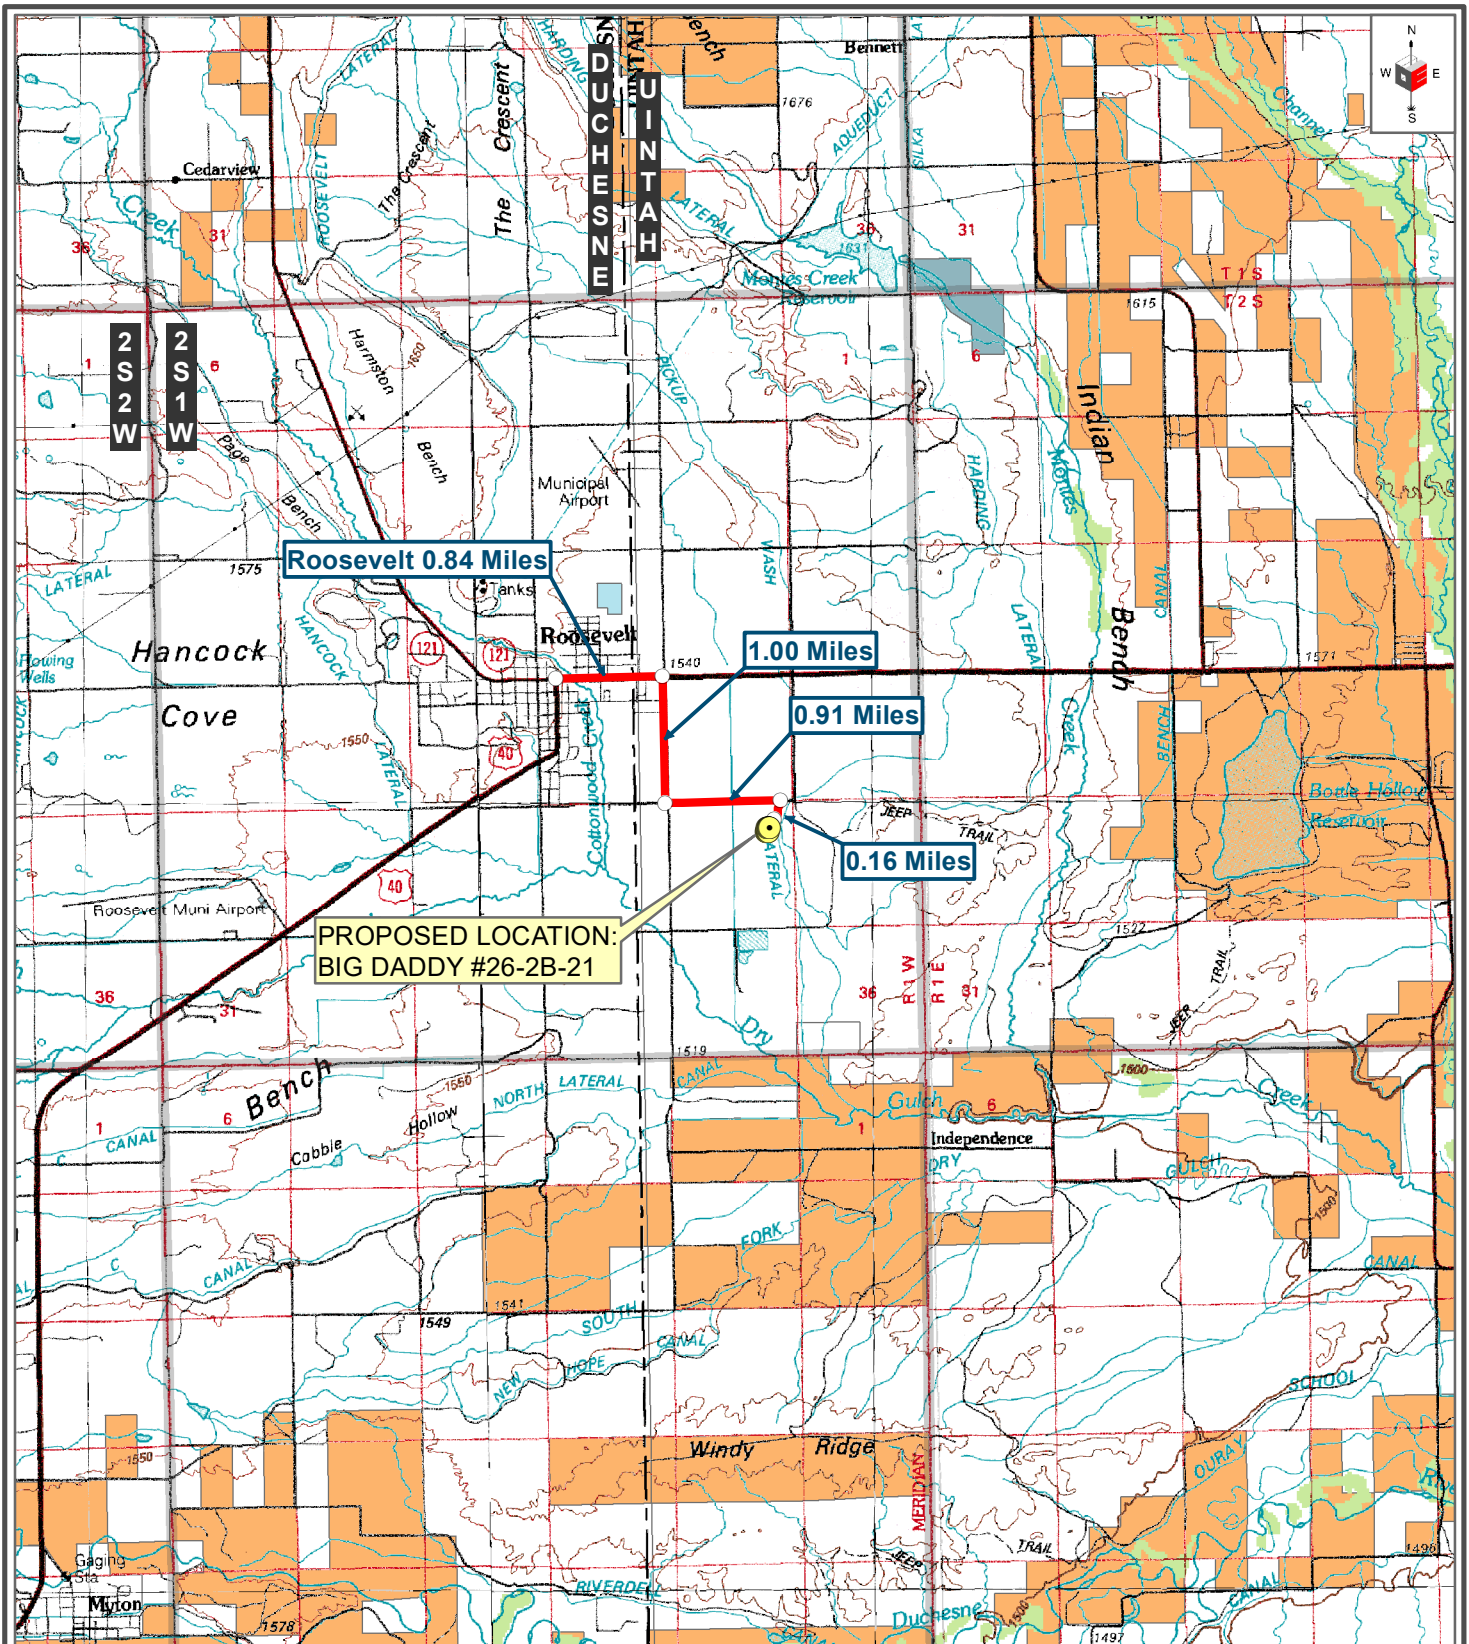

OUTLAW
ENGINEERING

PARCEL INFORMATION SHOWN HAS NOT BEEN SURVEYED BY OUTLAW ENGINEERING, AND MAY NOT REFLECT ACTUAL LOCATION OF PROPERTY LINES

Site Location

VERSION: V1
SURVEYED: 07-09-26

LEGEND

- Site Location
- Proposed Access Road
- Existing Road

Federal Private State Tribal

SM
ENERGY


BIG DADDY #26-2B-21

WELL LOCATION: NE 1/4 NE 1/4 SECTION 26,
T2S, R1W, U.S.B.&M.,
UINTAH COUNTY, UTAH

USGS 7.5'
Quadrangle

JULY 09, 2026
SCALE: 1" = 8,000'
AUTHOR: JAS

SHEET
A

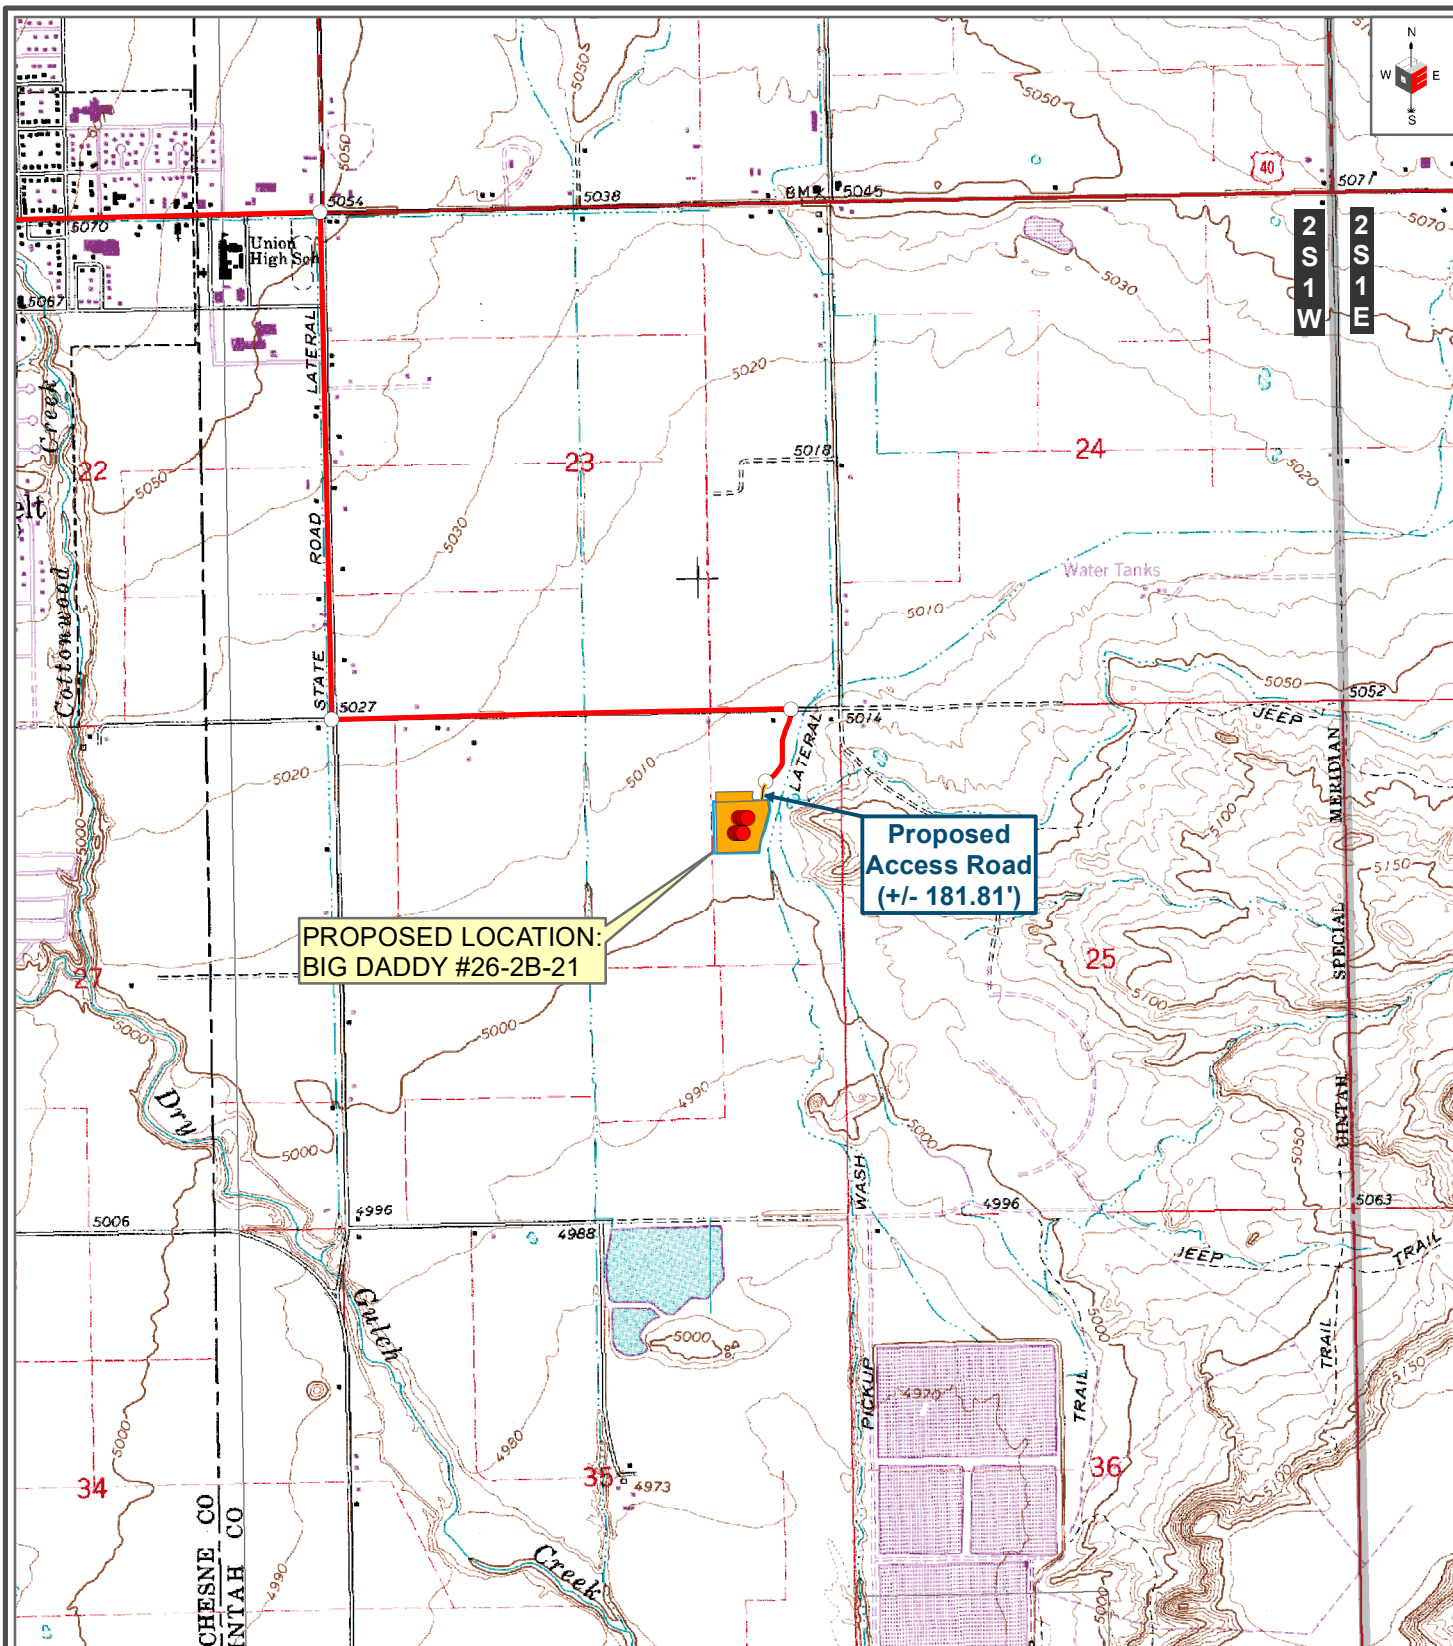

OUTLAW
ENGINEERING

PARCEL INFORMATION SHOWN HAS NOT BEEN SURVEYED BY OUTLAW ENGINEERING, AND MAY NOT REFLECT ACTUAL LOCATION OF PROPERTY LINES

**Proposed
Access Road**

0 500 1,000 1,500 2,000 Feet

VERSION: V1
SURVEYED: 07-09-26

LEGEND

- Proposed Well Heads
- Proposed Access Road
- Proposed Well Pad
- Proposed Disturbance
- Existing Road

Federal Private State Tribal

SM
ENERGY


BIG DADDY #26-2B-21

WELL LOCATION: NE 1/4 NE 1/4 SECTION 26,
T2S, R1W, U.S.B.&M.,
UINTAH COUNTY, UTAH

USGS 7.5'
Quadrangle

JULY 09, 2026
SCALE: 1" = 2,000'
AUTHOR: JAS

SHEET
B

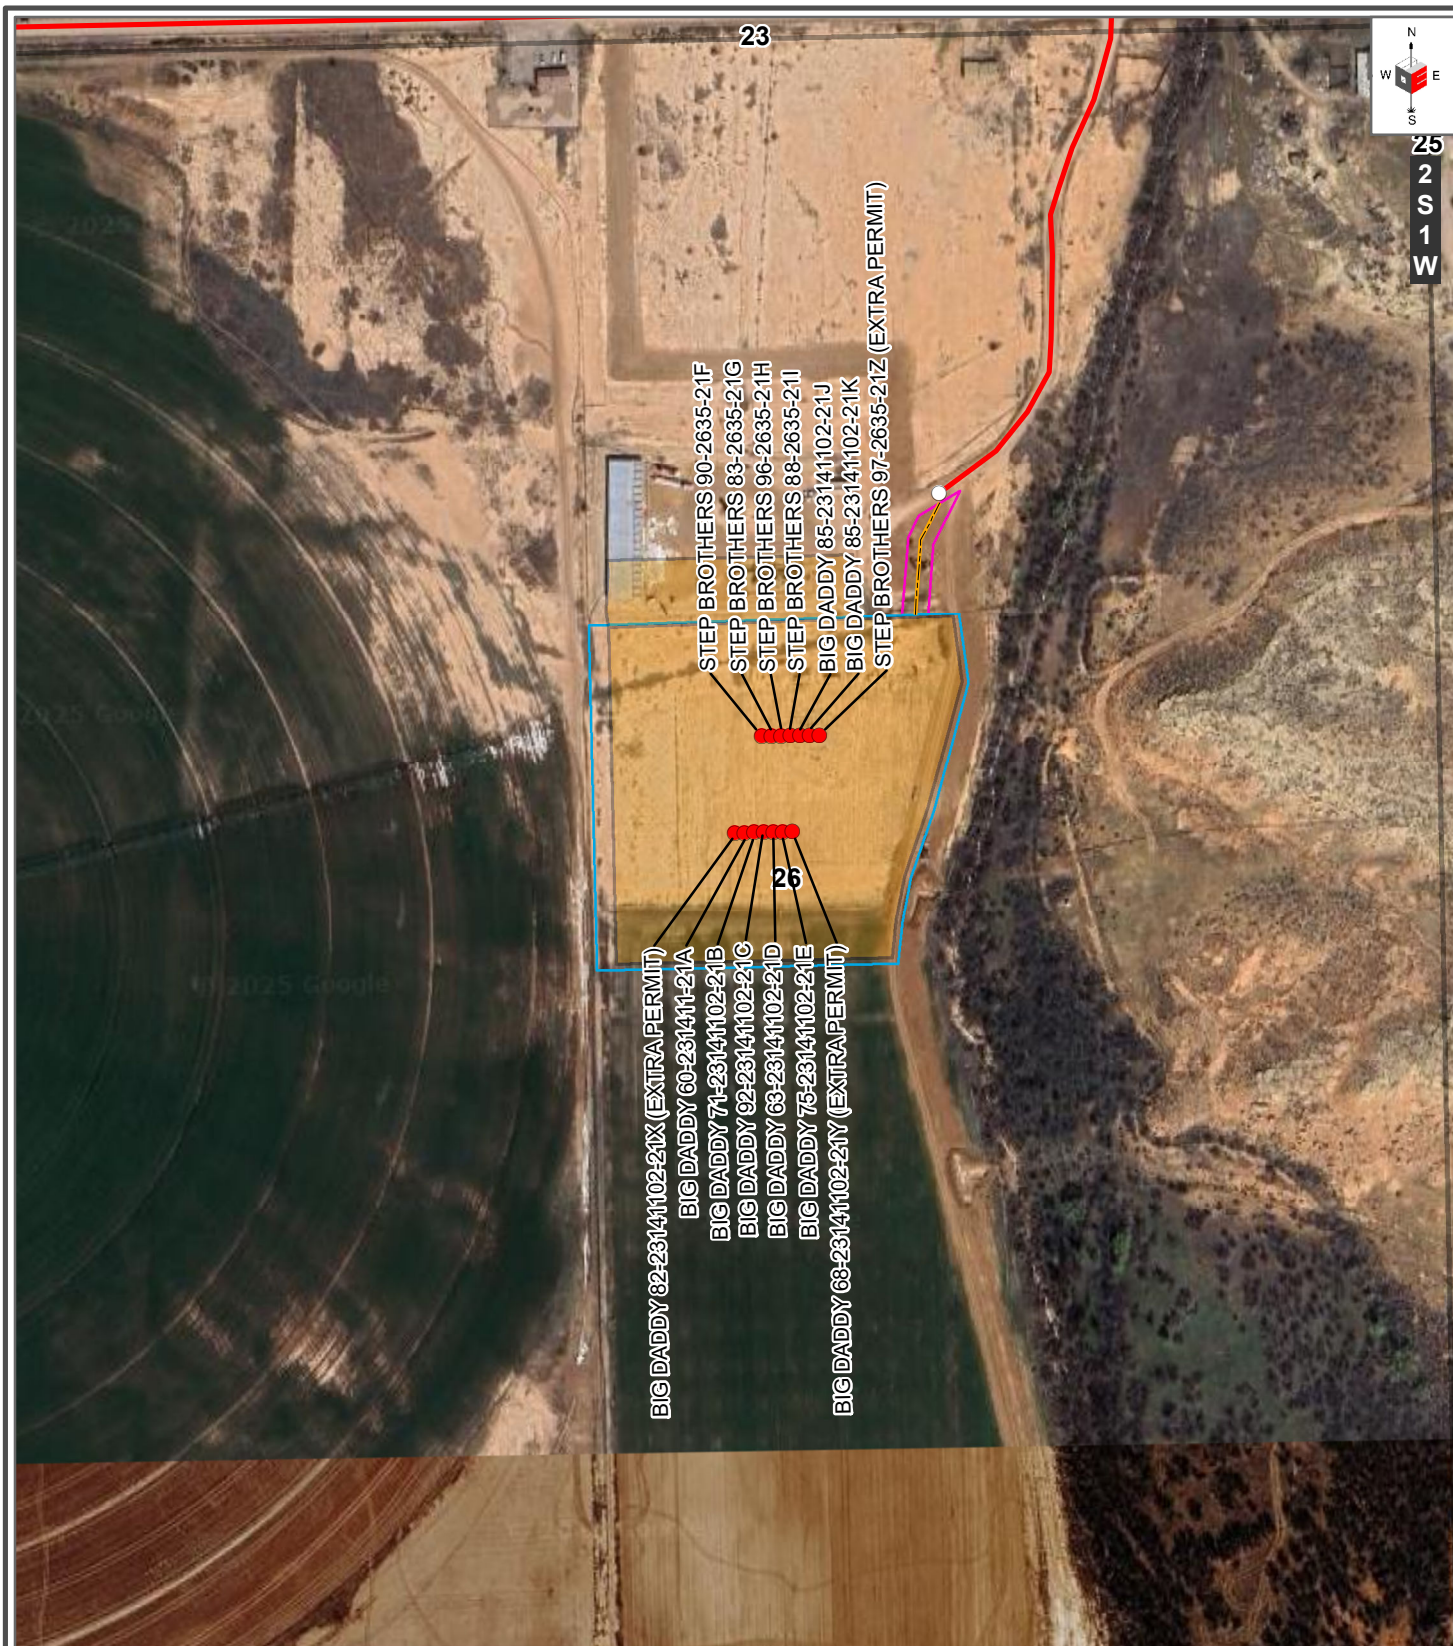

OUTLAW
ENGINEERING

PARCEL INFORMATION SHOWN HAS NOT BEEN SURVEYED BY OUTLAW ENGINEERING, AND MAY NOT REFLECT ACTUAL LOCATION OF PROPERTY LINES

**Road
& Well Detail**

0 75 150 225 300 Feet

VERSION: V1

SURVEYED: 07-09-26

LEGEND

- Proposed Well Heads
- Proposed Well Pad
- Proposed Disturbance
- Proposed Pipeline
- Existing Access Road
- Proposed Well Pad
- ROW

■ Federal ■ Private ■ State ■ Tribal

SM
ENERGY


BIG DADDY #26-2B-21

WELL LOCATION: NE 1/4 NE 1/4 SECTION 26,
T2S, R1W, U.S.B.&M.,
UINTAH COUNTY, UTAH

2018 NAIP
IMAGERY

JULY 09, 2026
SCALE: 1" = 300'
AUTHOR: JAS

SHEET
B1

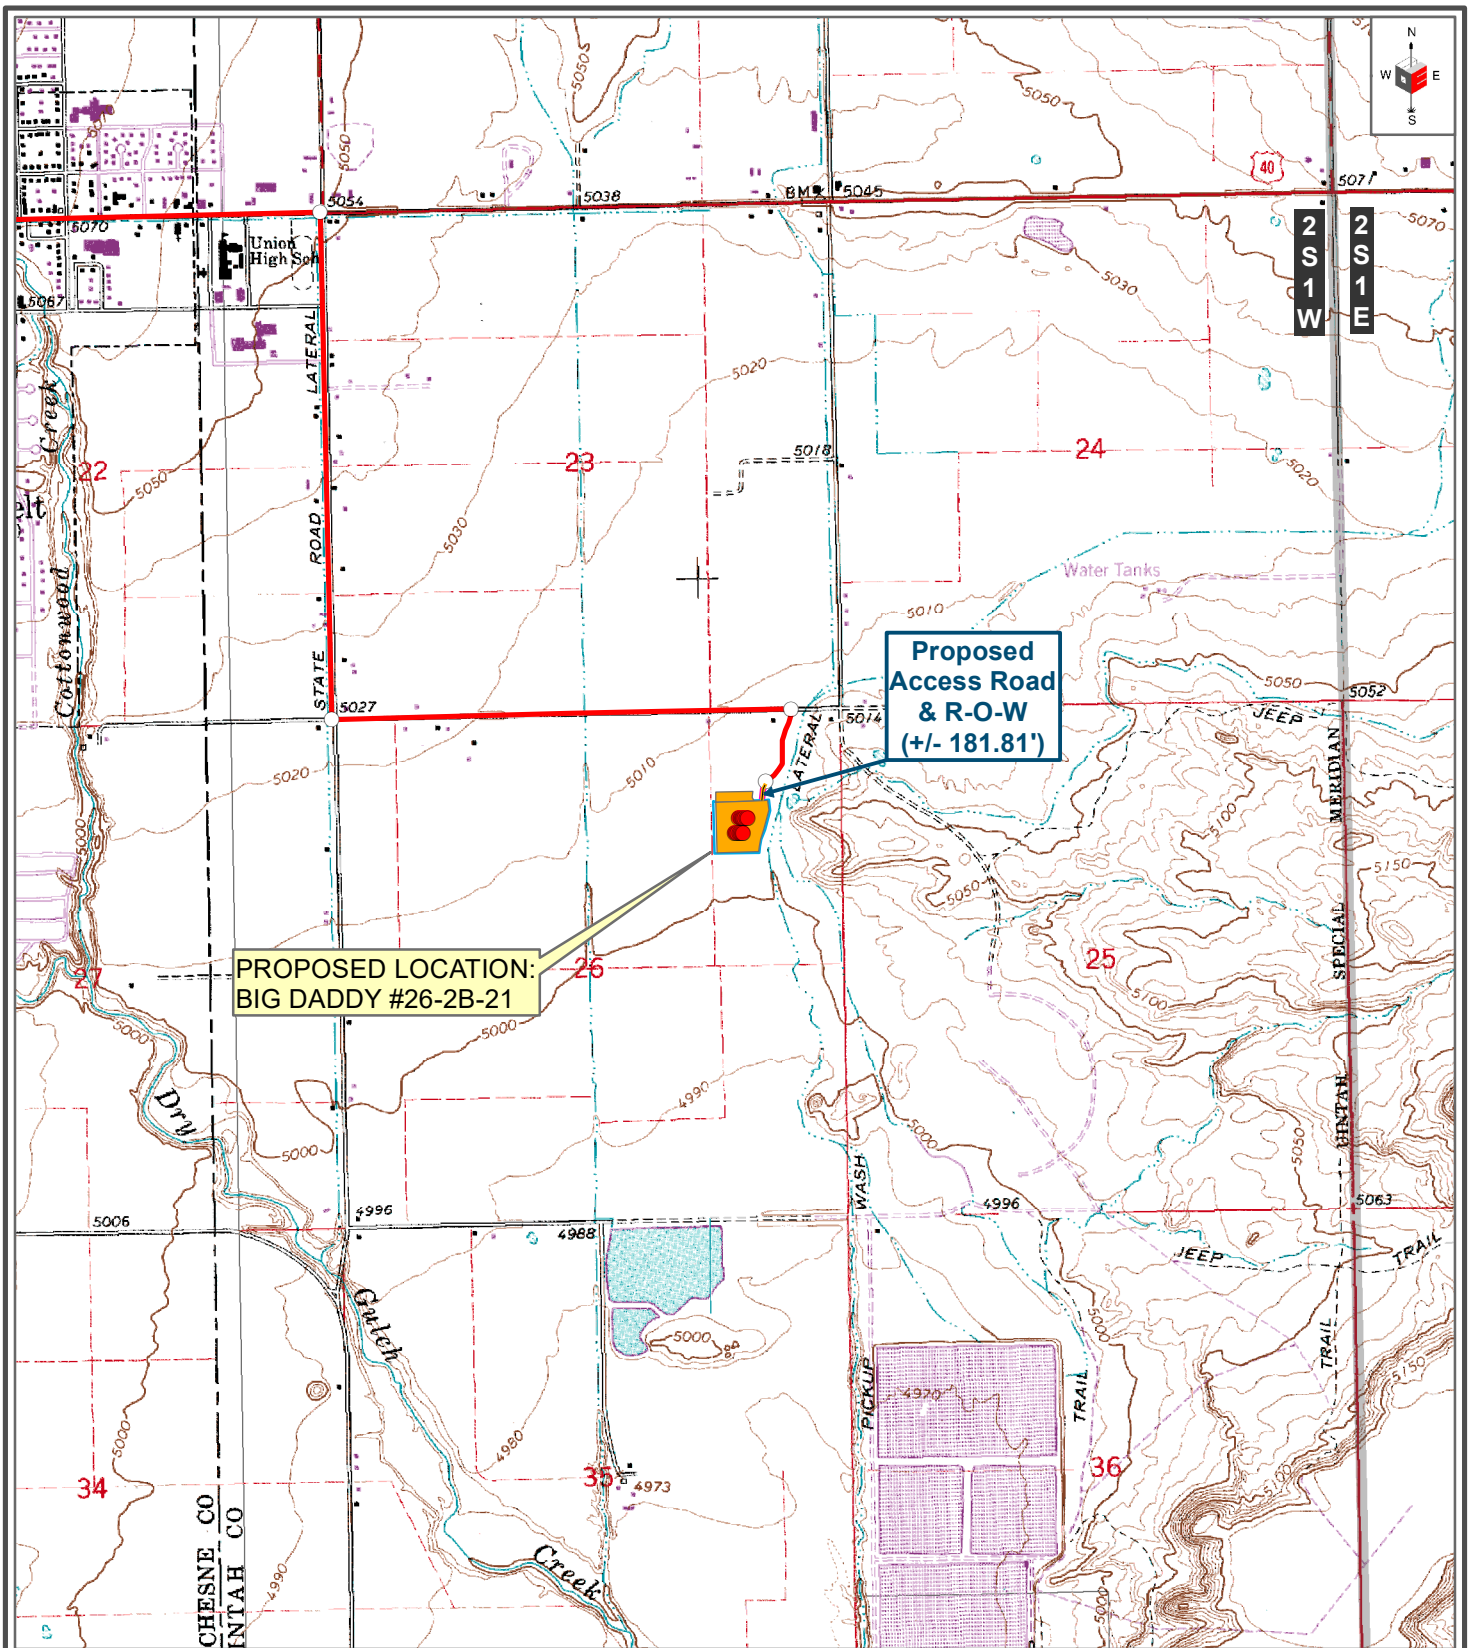

OUTLAW
ENGINEERING

PARCEL INFORMATION SHOWN HAS NOT BEEN SURVEYED BY OUTLAW ENGINEERING, AND MAY NOT REFLECT ACTUAL LOCATION OF PROPERTY LINES

**Proposed
Right-Of-Way**

0 500 1,000 1,500 2,000 Feet
VERSION: V1
SURVEYED: 07-09-26

LEGEND

- Proposed Well Heads
- Proposed Access Road
- Proposed Pipeline
- Proposed Well Pad
- Proposed Disturbance
- ROW
- Existing Road

Federal Private State Tribal

SM
ENERGY


BIG DADDY #26-2B-21


WELL LOCATION: NE 1/4 NE 1/4 SECTION 26,
T2S, R1W, U.S.B.&M.,
UINTAH COUNTY, UTAH

USGS 7.5'
Quadrangle

JULY 09, 2026
SCALE: 1" = 2,000'
AUTHOR: JAS

SHEET
C

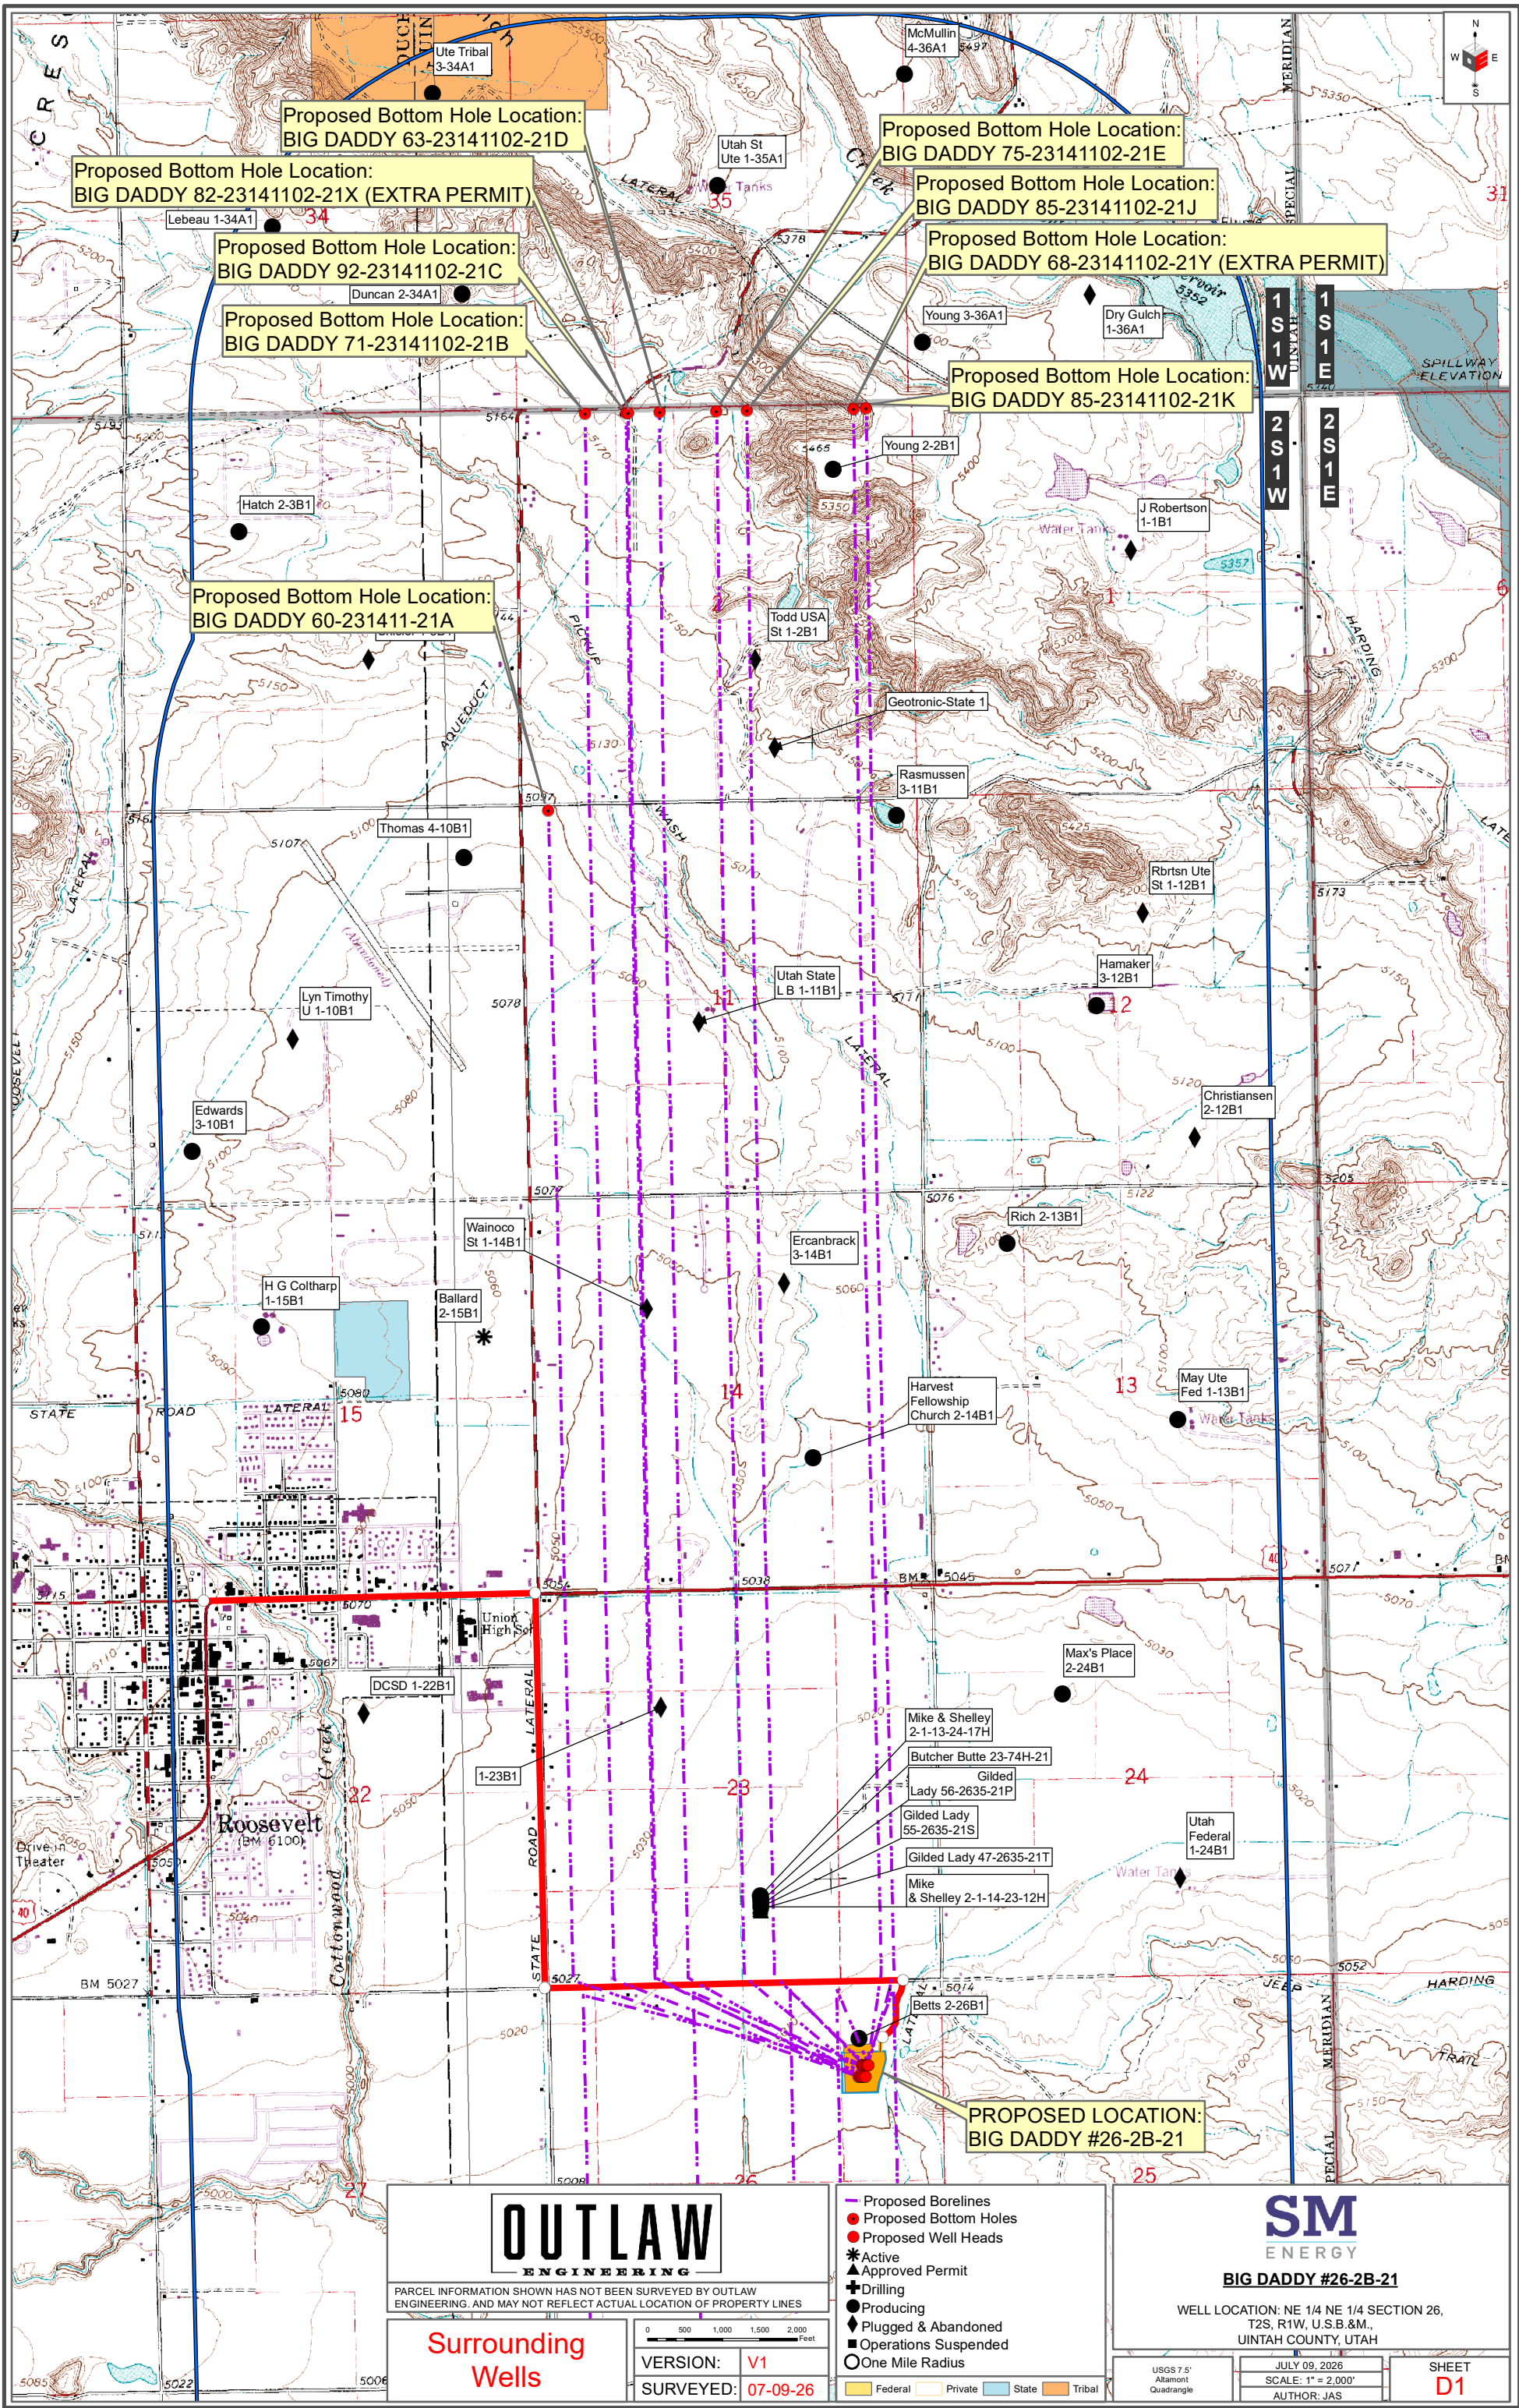

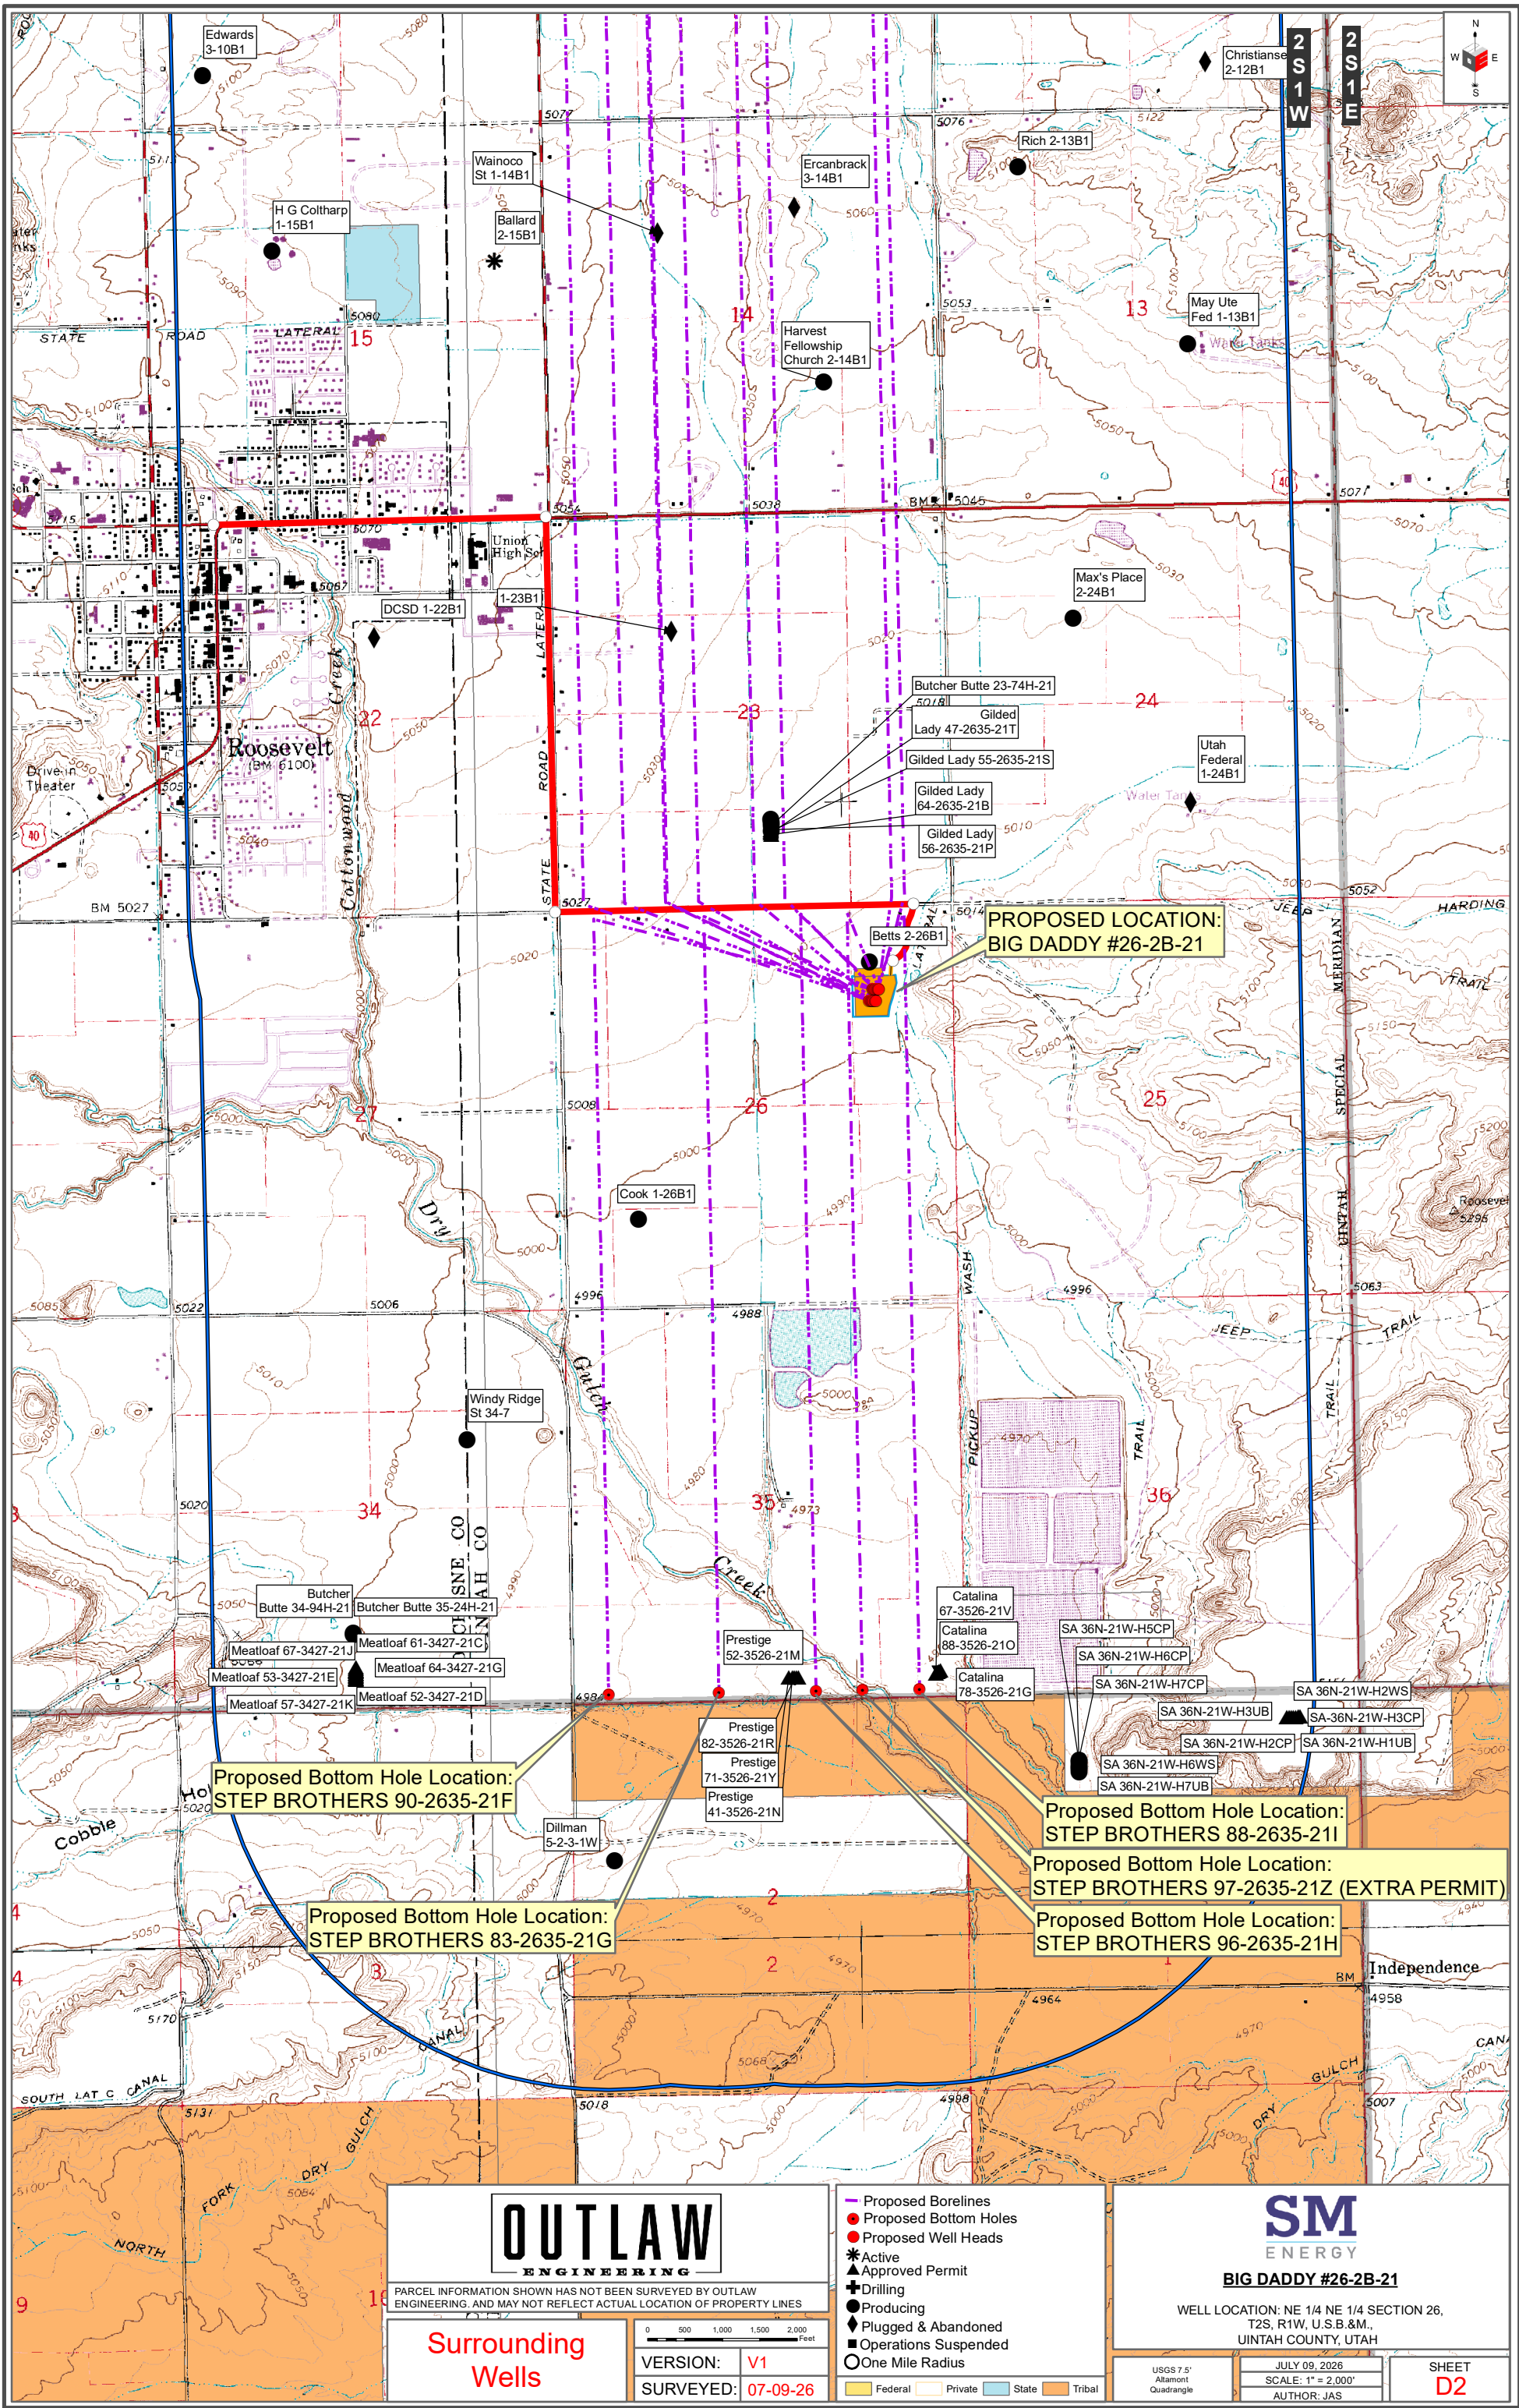



OUTLAW
ENGINEERING

PARCEL INFORMATION SHOWN HAS NOT BEEN SURVEYED BY OUTLAW ENGINEERING, AND MAY NOT REFLECT ACTUAL LOCATION OF PROPERTY LINES

**Residential
Map**

0 200 400 600 800 Feet

VERSION: **V1**
SURVEYED: **07-09-26**

LEGEND

- Proposed Well Head
- Proposed Access Road
- Proposed Pad
- Residential Housing Buffer

■ Federal ■ Private ■ State ■ Tribal

SM
ENERGY

BIG DADDY #26-2B-21

WELL LOCATION: NE 1/4 NE 1/4 SECTION 26,
T2S, R1W, U.S.B.&M.,
UINTAH COUNTY, UTAH

Google
Imagery

JULY 09, 2026
SCALE: 1" = 800'
AUTHOR: JAS

SHEET
E