


SURFACE USE AGREEMENT PLAT THE PATRICIA A. DUNCAN TRUST

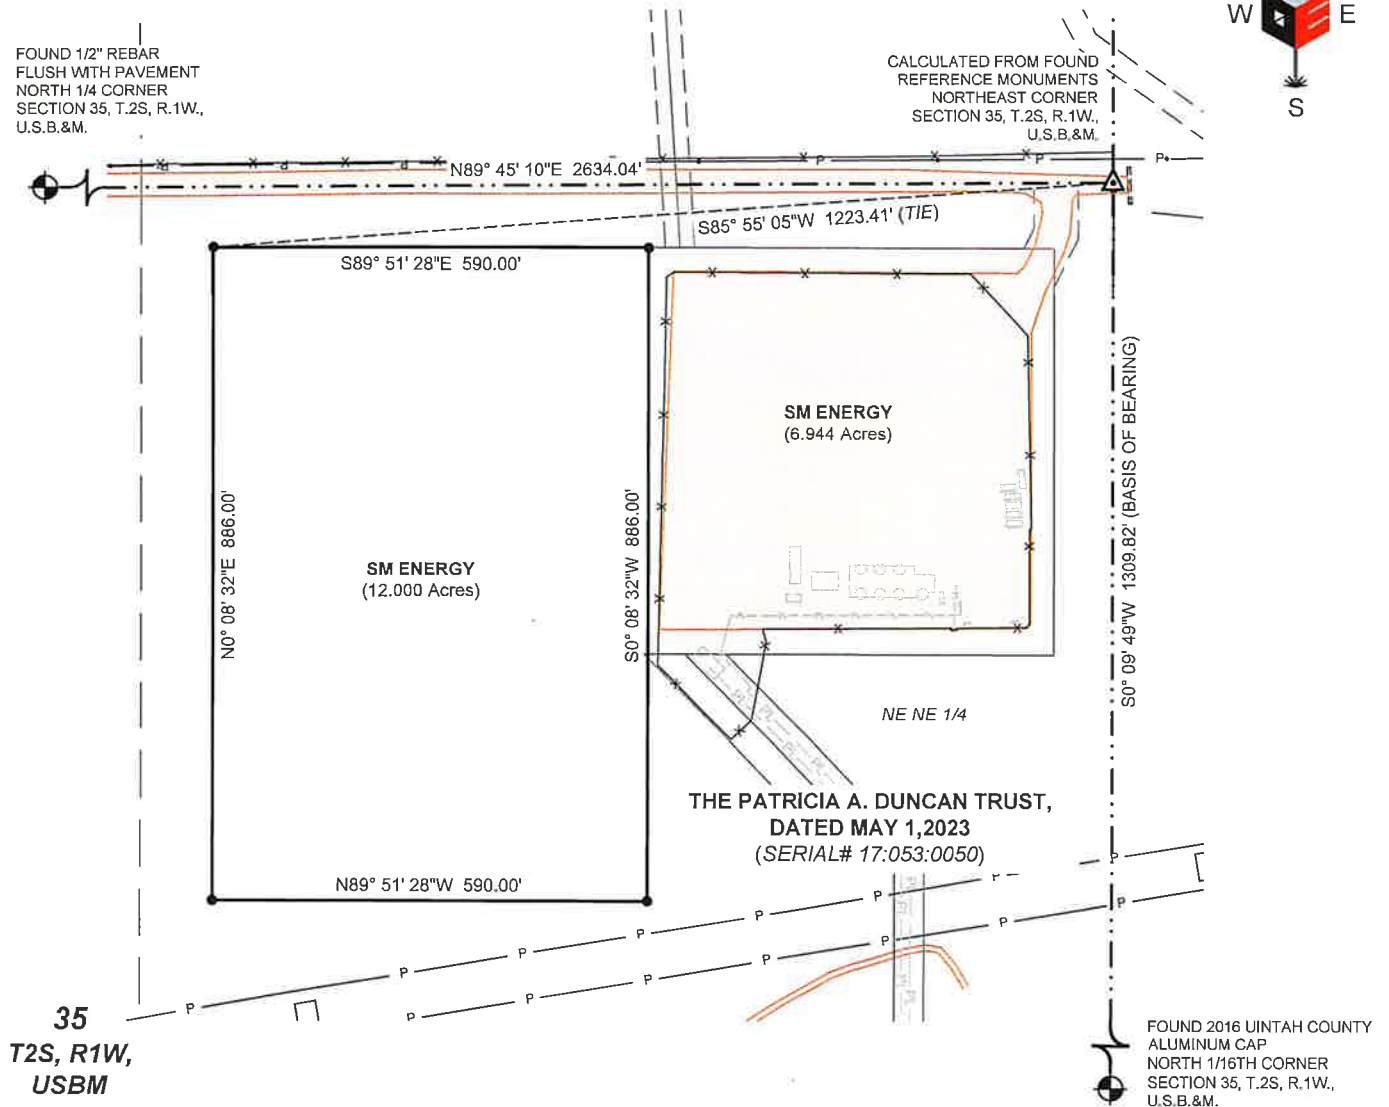

FOUND 1/2" REBAR
FLUSH WITH PAVEMENT
NORTH 1/4 CORNER
SECTION 35, T.2S, R.1W.,
U.S.B.&M.

CALCULATED FROM FOUND
REFERENCE MONUMENTS
NORTHEAST CORNER
SECTION 35, T.2S, R.1W.,
U.S.B.&M.



SURFACE USE AREA DESCRIPTION

BEGINNING AT A POINT LOCATED SOUTH 85°55'05" WEST A DISTANCE OF 1223.41 FEET FROM THE NORTHEAST CORNER OF SECTION 35, TOWNSHIP 2 SOUTH, RANGE 1 WEST, UTAH SPECIAL BASE AND MERIDIAN; THENCE SOUTH 89°51'28" EAST 590.00 FEET; THENCE SOUTH 0°08'32" WEST 886.00 FEET; THENCE NORTH 89°51'28" WEST 590.00 FEET; THENCE NORTH 0°08'32" EAST 886.00 FEET TO THE POINT OF BEGINNING.

THE BASIS OF BEARING USED FOR THIS SURVEY IS SOUTH 0°09'49" WEST BETWEEN THE NORTHEAST CORNER AND THE NORTH SIXTEENTH CORNER OF SECTION 35, TOWNSHIP 2 SOUTH, RANGE 1 WEST, UTAH SPECIAL BASE AND MERIDIAN.

SURFACE USE AREA

THE PATRICIA A. DUNCAN TRUST, DATED MAY 1, 2023 = 12.000 ACRES, MORE OR LESS

LEGEND

- = FOUND SECTION CORNER
- = CALCULATED POINT
- = SECTION LINE
- = QUARTER SECTION LINE
- = SIXTEENTH SECTION LINE
- = PROPOSED SURFACE USE AREA
- = EXISTING 2-TRACK
- = EXISTING GRAVEL ROAD
- = EXISTING POWER LINE
- = EXISTING PIPELINE
- = EXISTING FENCE



OUTLAW
ENGINEERING

SM
ENERGY

SM ENERGY
LOCATION SURFACE USE SURVEY ON FEE LANDS FOR
THE PATRICIA A. DUNCAN TRUST
NE1/4 NE1/4 SECTION 35, T2S, R1W, USB&M,
DUCHESE COUNTY, UTAH

CERTIFICATE
THIS IS TO CERTIFY THAT THE ABOVE PLAT WAS PREPARED FROM THE FIELD NOTES OF ACTUAL SURVEYS MADE BY ME OR UNDER MY SUPERVISION, AND THAT THE SAME ARE TRUE AND CORRECT TO THE BEST OF MY KNOWLEDGE AND BELIEF.
REGISTERED LAND SURVEYOR, UTAH PLS #5047065




DATE SURVEYED: 6/23/2026
SURVEYED BY: SY
DRAWN: 6/29/2026
DRAWN: JLV / CD
SCALE: 1" = 250'

SHEET NO.


1

PRELIMINARY

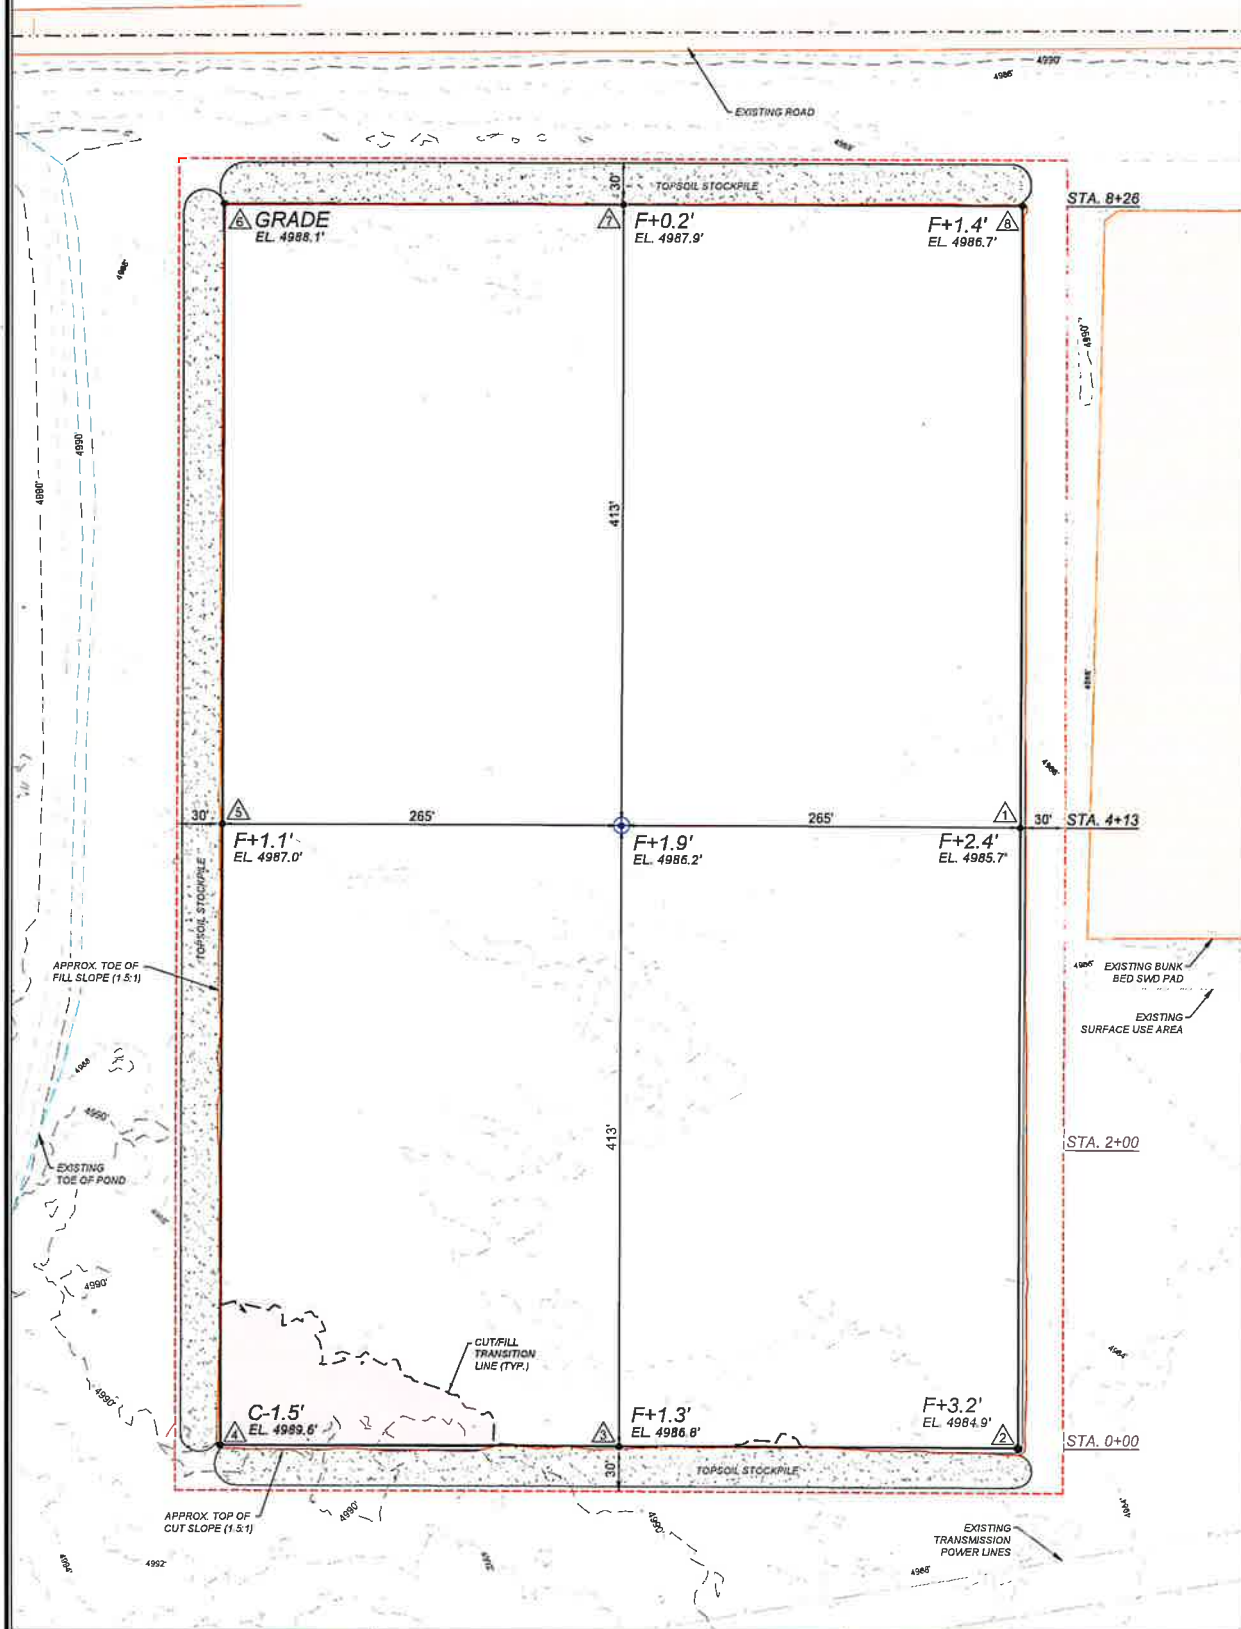


LEGEND - EXISTING CONTOURS - PROPOSED CONTOURS - LIMITS OF DISTURBANCE ROW - EXISTING FENCE OUTLAW ENGINEERING	LEGEND - PROPOSED CENTER PAD - CORNER NUMBERS - F+5.7' CUT/FILL NUMBER - EL. XXXX.X' GRADE SCALE 0 40 80 HORIZONTAL	SUMMARY EXISTING GRADE @ CENTER OF WELL = 4986.2' FINISH GRADE ELEVATION = 4988.1' CUT SLOPES = 1.5 : 1 FILL SLOPES = 1.5 : 1 TOTAL WELL PAD AREA (INCLUDING CUT/FILL SLOPES) = 10.17 ACRES TOTAL DISTURBANCE AREA = 12.00 ACRES GENERAL NOTES *TOPSOIL STRIPPING TO BE STOCKPILED FOR FUTURE WELL PAD RECLAMATION.	SM ENERGY BIG DADDY FRAC PAD WELL LOCATION: NE 1/4 NE 1/4 SECTION 35, T2S, R1W, U.S.B.&M. UINTAH COUNTY, UTAH PAD GRADING JULY 09, 2025 SCALE: 1" = 40' DESIGN: MARK'S DRAWHY 1.03 SHEET NO. 2
--	---	---	---

PRELIMINARY

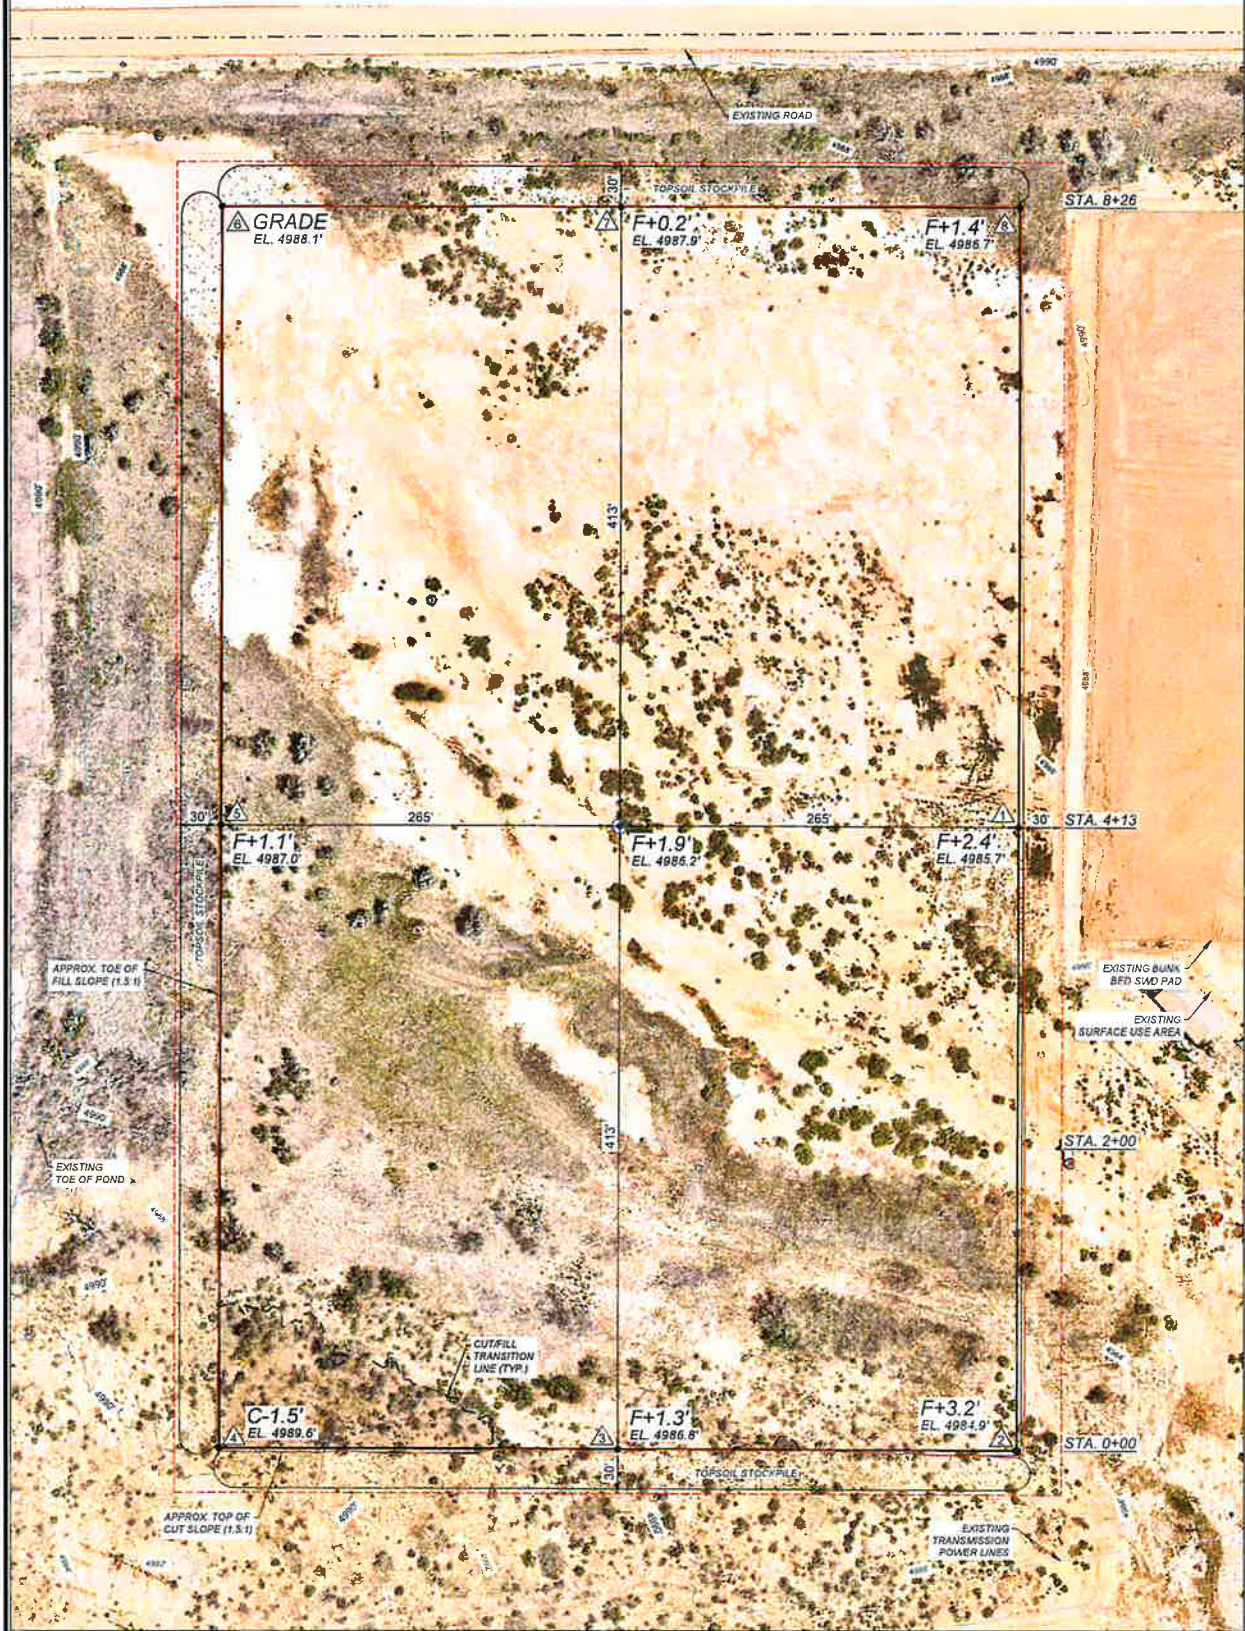

LEGEND	
	EXISTING CONTOURS
	PROPOSED CONTOURS
	LIMITS OF DISTURBANCE ROW
	EXISTING FENCE
	PROPOSED CENTER PAD
	CORNER NUMBERS
	F+5.7' OUTFILL NUMBER
	EL. XXXX.X' GRADE

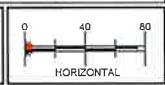

SUMMARY
EXISTING GRADE @ CENTER OF WELL = 4986.2'
FINISH GRADE ELEVATION = 4988.1'
CUT SLOPES = 1.5 : 1
FILL SLOPES = 1.5 : 1
TOTAL WELL PAD AREA
(INCLUDING CUT/FILL SLOPES) = 10.17 ACRES
TOTAL DISTURBANCE AREA = 12.00 ACRES

GENERAL NOTES
*TOPSOIL STRIPPING TO BE STOCKPILED FOR FUTURE WELL PAD RECLAMATION.

BIG DADDY FRAC PAD
WELL LOCATION: NE 1/4 NE 1/4 SECTION 35, T2S, R1W,
U.S.B.&M, UTAH COUNTY, UTAH


PAD GRADING

JULY 09, 2024
SCALE 1" = 50'
DESIGN: MARSH DRAINS, LLC

SHEET NO.
2

1" = 40'
X-Section
Scale
1" = 80'


PRELIMINARY

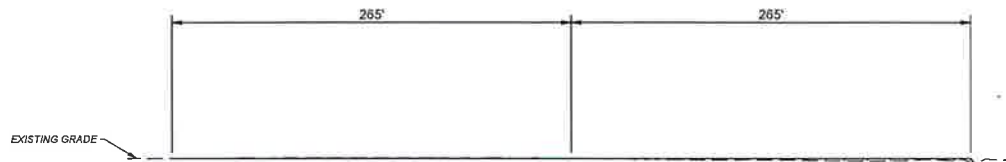


Sta. 8+26



Sta. 4+13

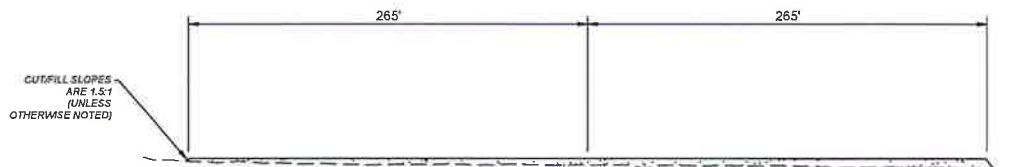

Sta. 2+00

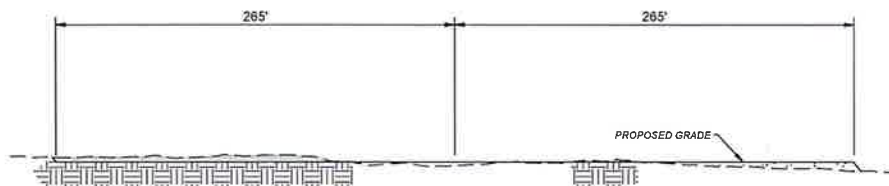

Sta. 0+00

LEGEND

--- EXISTING GRADE

— PROPOSED GRADE

CUT

EARTH

FILL

OUTLAW
ENGINEERING

HORIZONTAL

ESTIMATED EARTHWORK QUANTITIES
NO SHRINK OR SWELL FACTORS HAVE BEEN USED
(QUANTITIES EXPRESSED IN CUBIC YARDS)

ITEM	STOCKPILE	REMAINING CUT	TOTAL CUT	FILL	(+EXCESS/(-IMPORT)
PAD	8,217*	256	4,962	33,037	-32,761
PIT	-	NA	-	NA	-

GENERAL NOTES: *6" TOPSOIL STRIPPING TO BE STOCKPILED FOR FUTURE WELL PAD RECLAMATION.

SM
ENERGY


BIG DADDY FRAC PAD
WELL LOCATION: NE 1/4 NE 1/4 SECTION 35, T2S, R1W,
U.S.B.&M. UTAH COUNTY, UTAH

CROSS SECTIONS

JULY 03, 2016
SCALE: 1" = 80'
DESIGN: MARKE DRAWN: LCB

SHEET NO.
3

PRELIMINARY

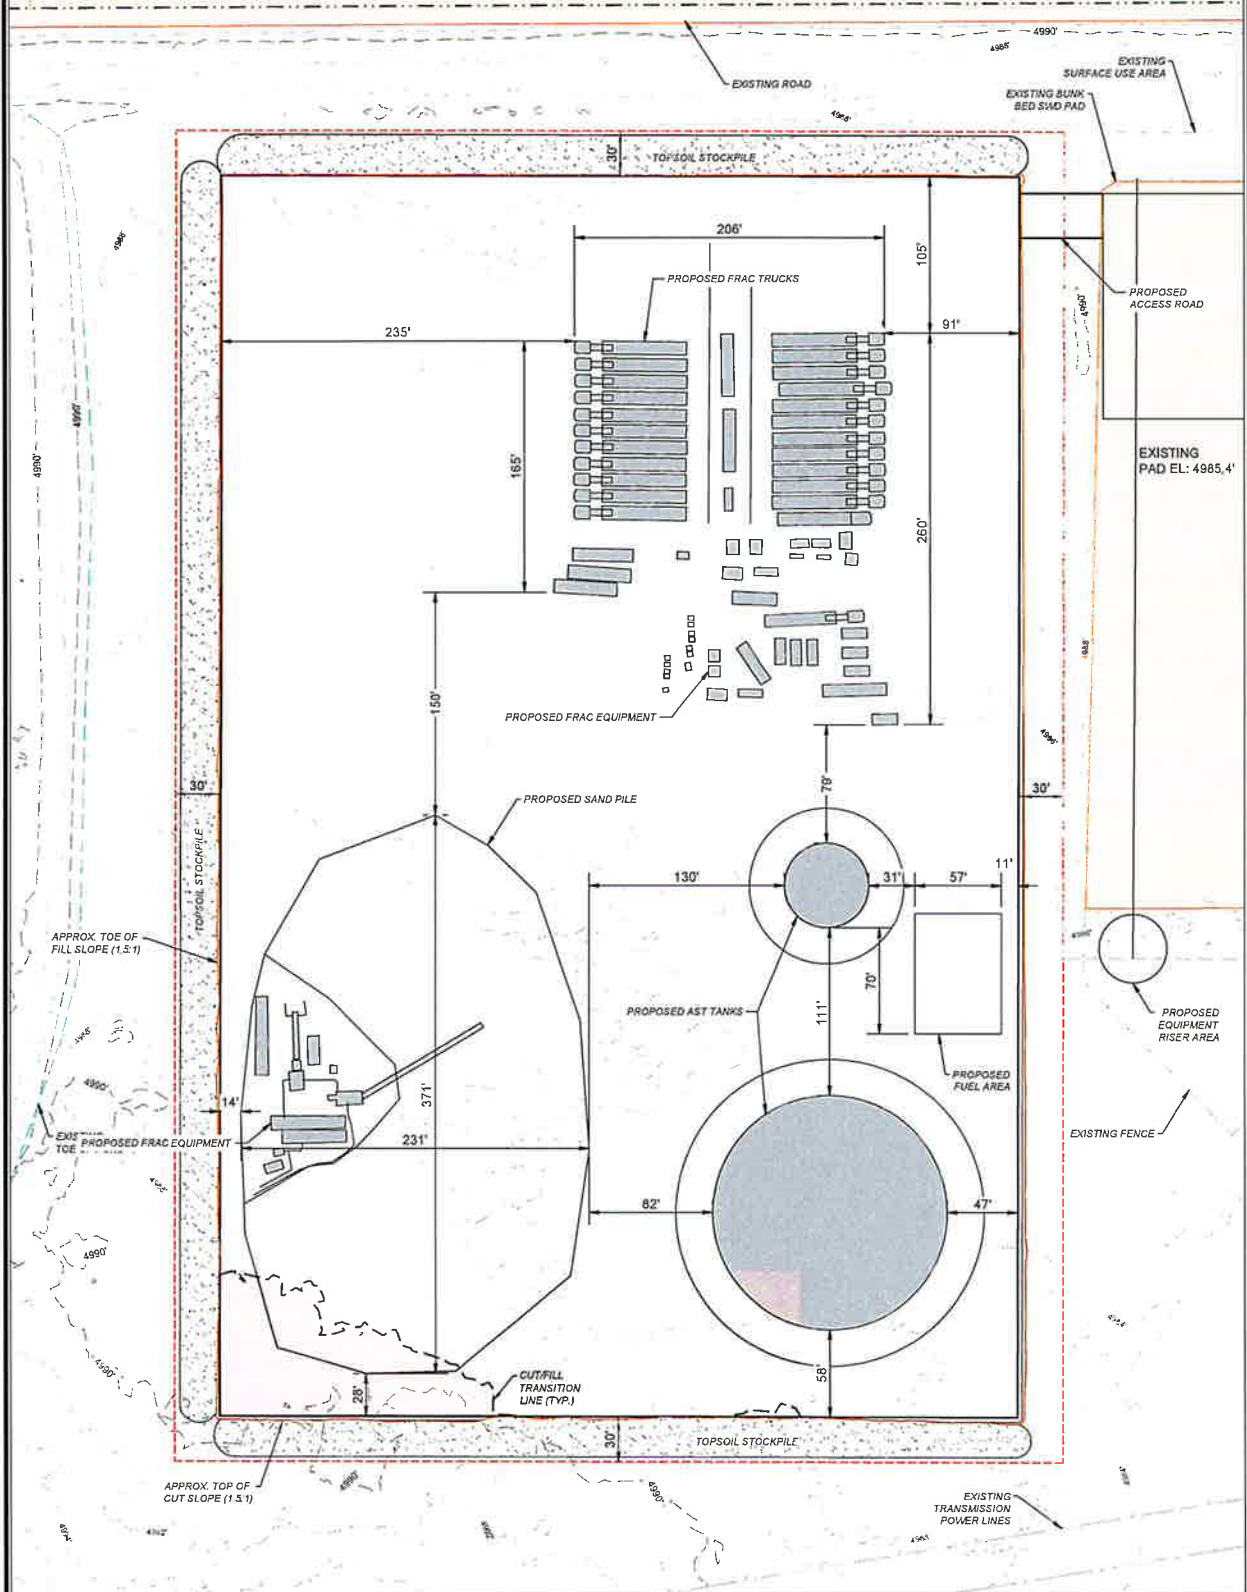

OUTLAW
ENGINEERING

0 40 80
HORIZONTAL

SM
ENERGY

BIG DADDY FRAC PAD

WELL LOCATION: NE 1/4 NE 1/4 SECTION 35, T2S, R1W,
U.S.B.&M. UTAH COUNTY, UTAH

PRODUCTION LAYOUT

JULY 15, 2020
SCALE: 1" = 80'

SHEET NO. 5