


Kanosh
Preliminary Fiber Route Design

133
Service Cabinet

- Legend**
- Distribution
 - Feeder Fiber Cable
 - Feeder/Distribution Cable

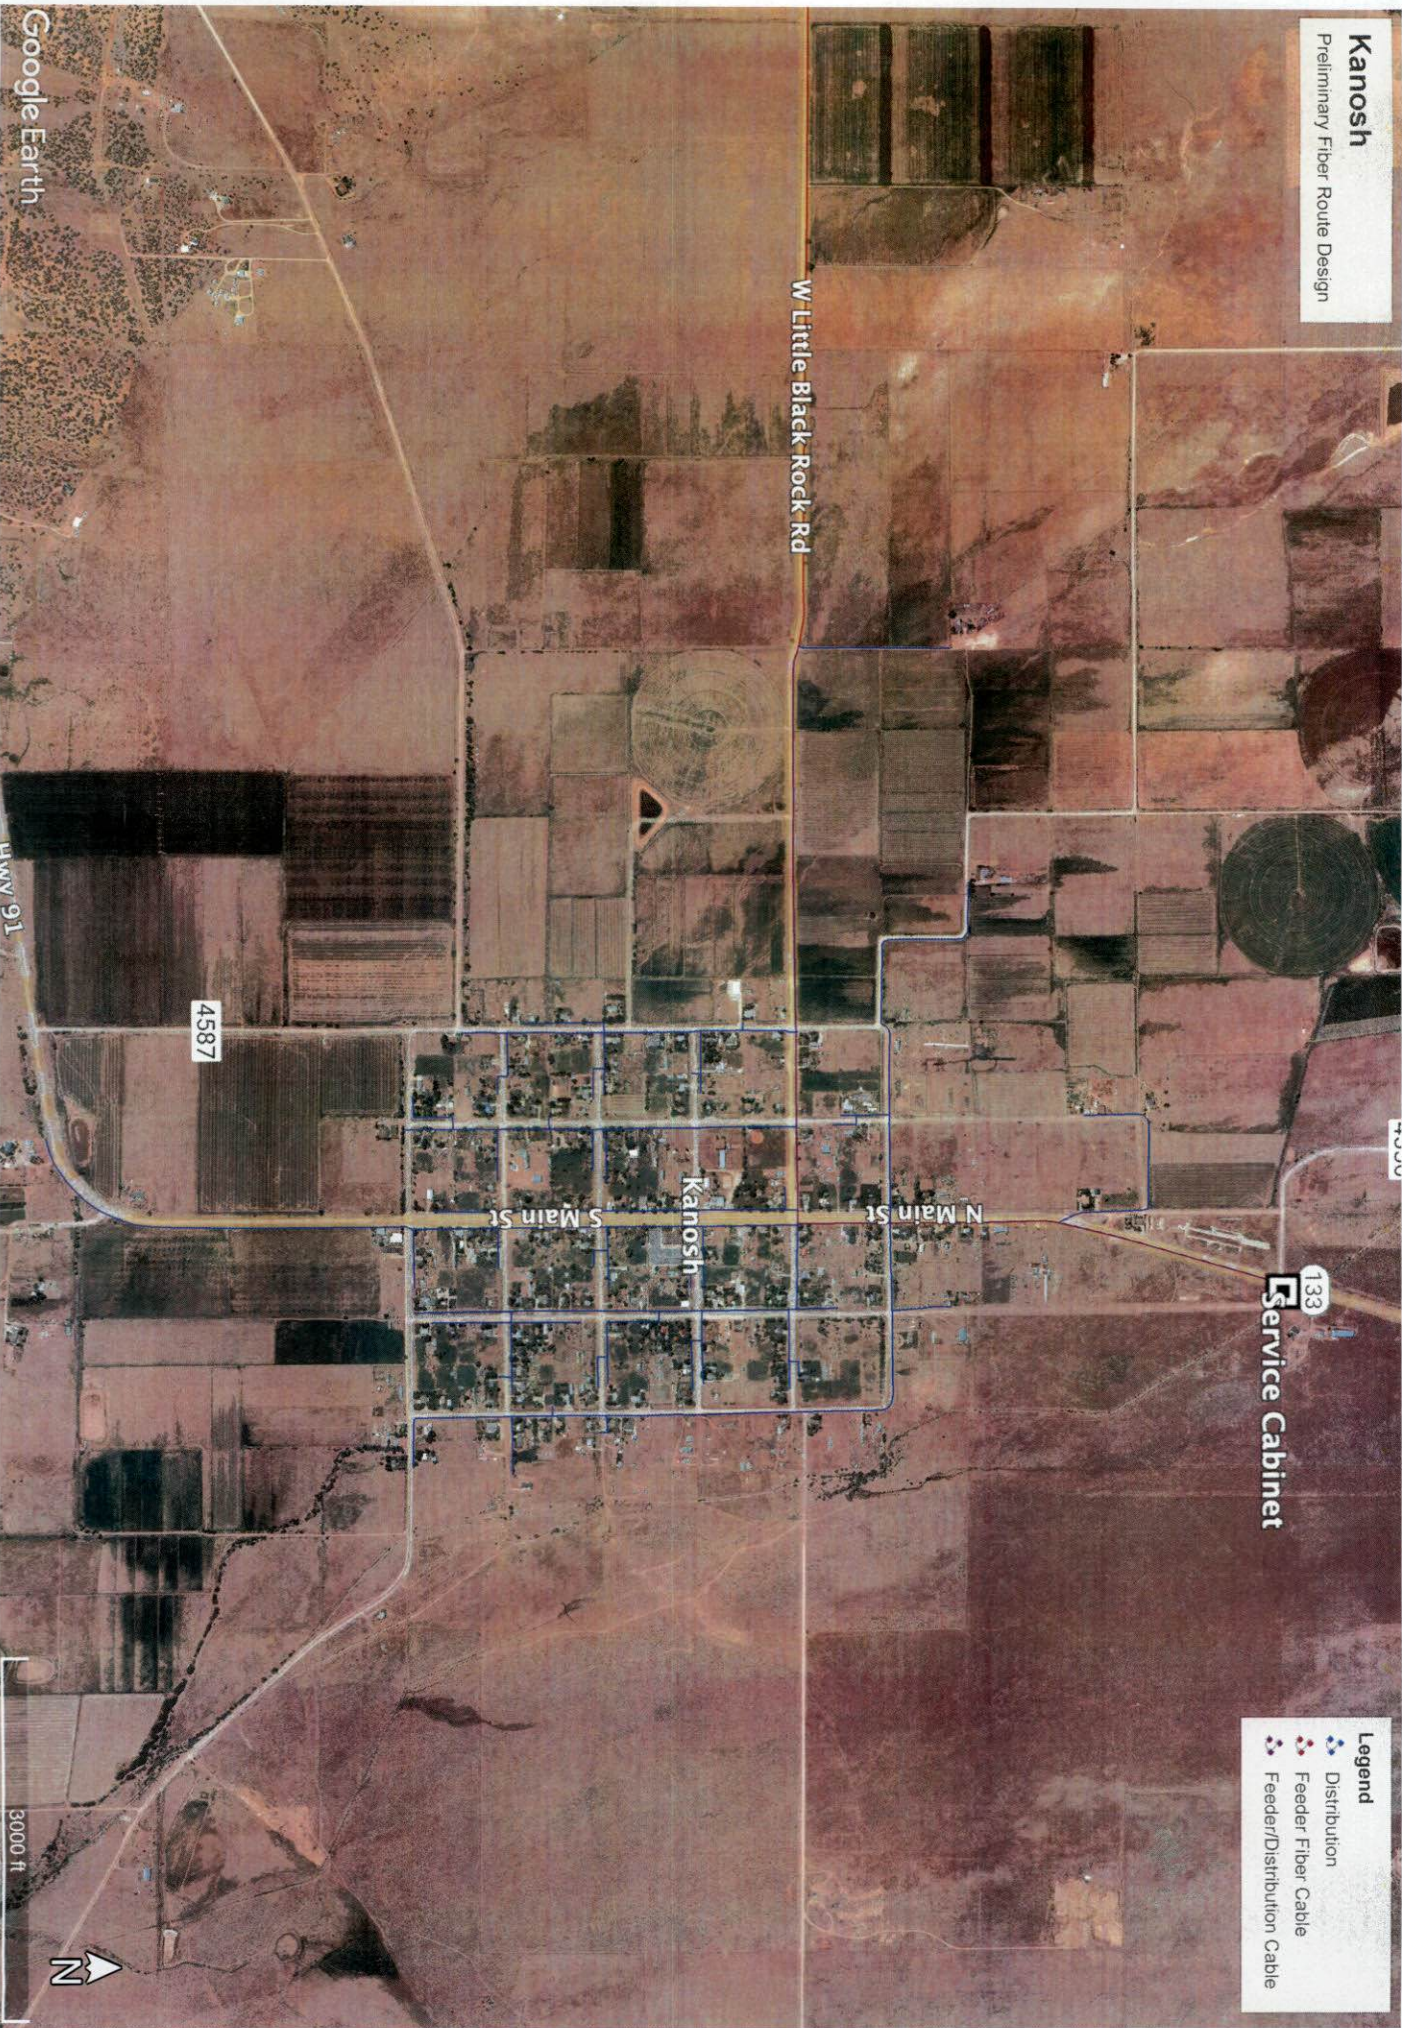

Google Earth

HWY 91

4587

7200

N Main St
S Main St

Kanosh



New Power for the new grid zone

Attachment B

**KANOSH TOWN
APPLICATION FOR ELECTRICAL POWER CONNECTION**

I Centracom, hereby apply to the Town of Kanosh, for permission to connect to the Kanosh Electrical Power System at the property location listed below.

Street Address: 100 E Main Kanosh Utah 84637

And I hereby agree to the following:

I will pay to the Town such connection fees as may be fixed by the Governing Body by resolution or ordinance including also a deposit or security charge, if so provided.

The location of the service, whether on my premises or at some point near my premises, will be decided solely by the Town.

The service connection so made shall remain the property of the Town at all times and the Town shall have access thereto at all times.

I understand the Town reserves the right to cause the electrical power system on my premises to be inspected by the Town and if the facility should not be approved, I will cause the same to be corrected and improved at my own expense to meet the requirements of the Town or any government agency having jurisdiction to regulate the electrical power system within the Town.

I will be bound by the rules, regulations, resolutions, or ordinances enacted now or hereafter by the Town applicable to the Towns electrical power system.

Dated this 27 Day of Dec, 2021

Applicant's Signature: [Signature]

Approved by : _____
with conditions as follows:

