


# Emigration Canyon WPA Restroom project

Emigration Canyon  
at the intersection of Pinecrest Canyon Road

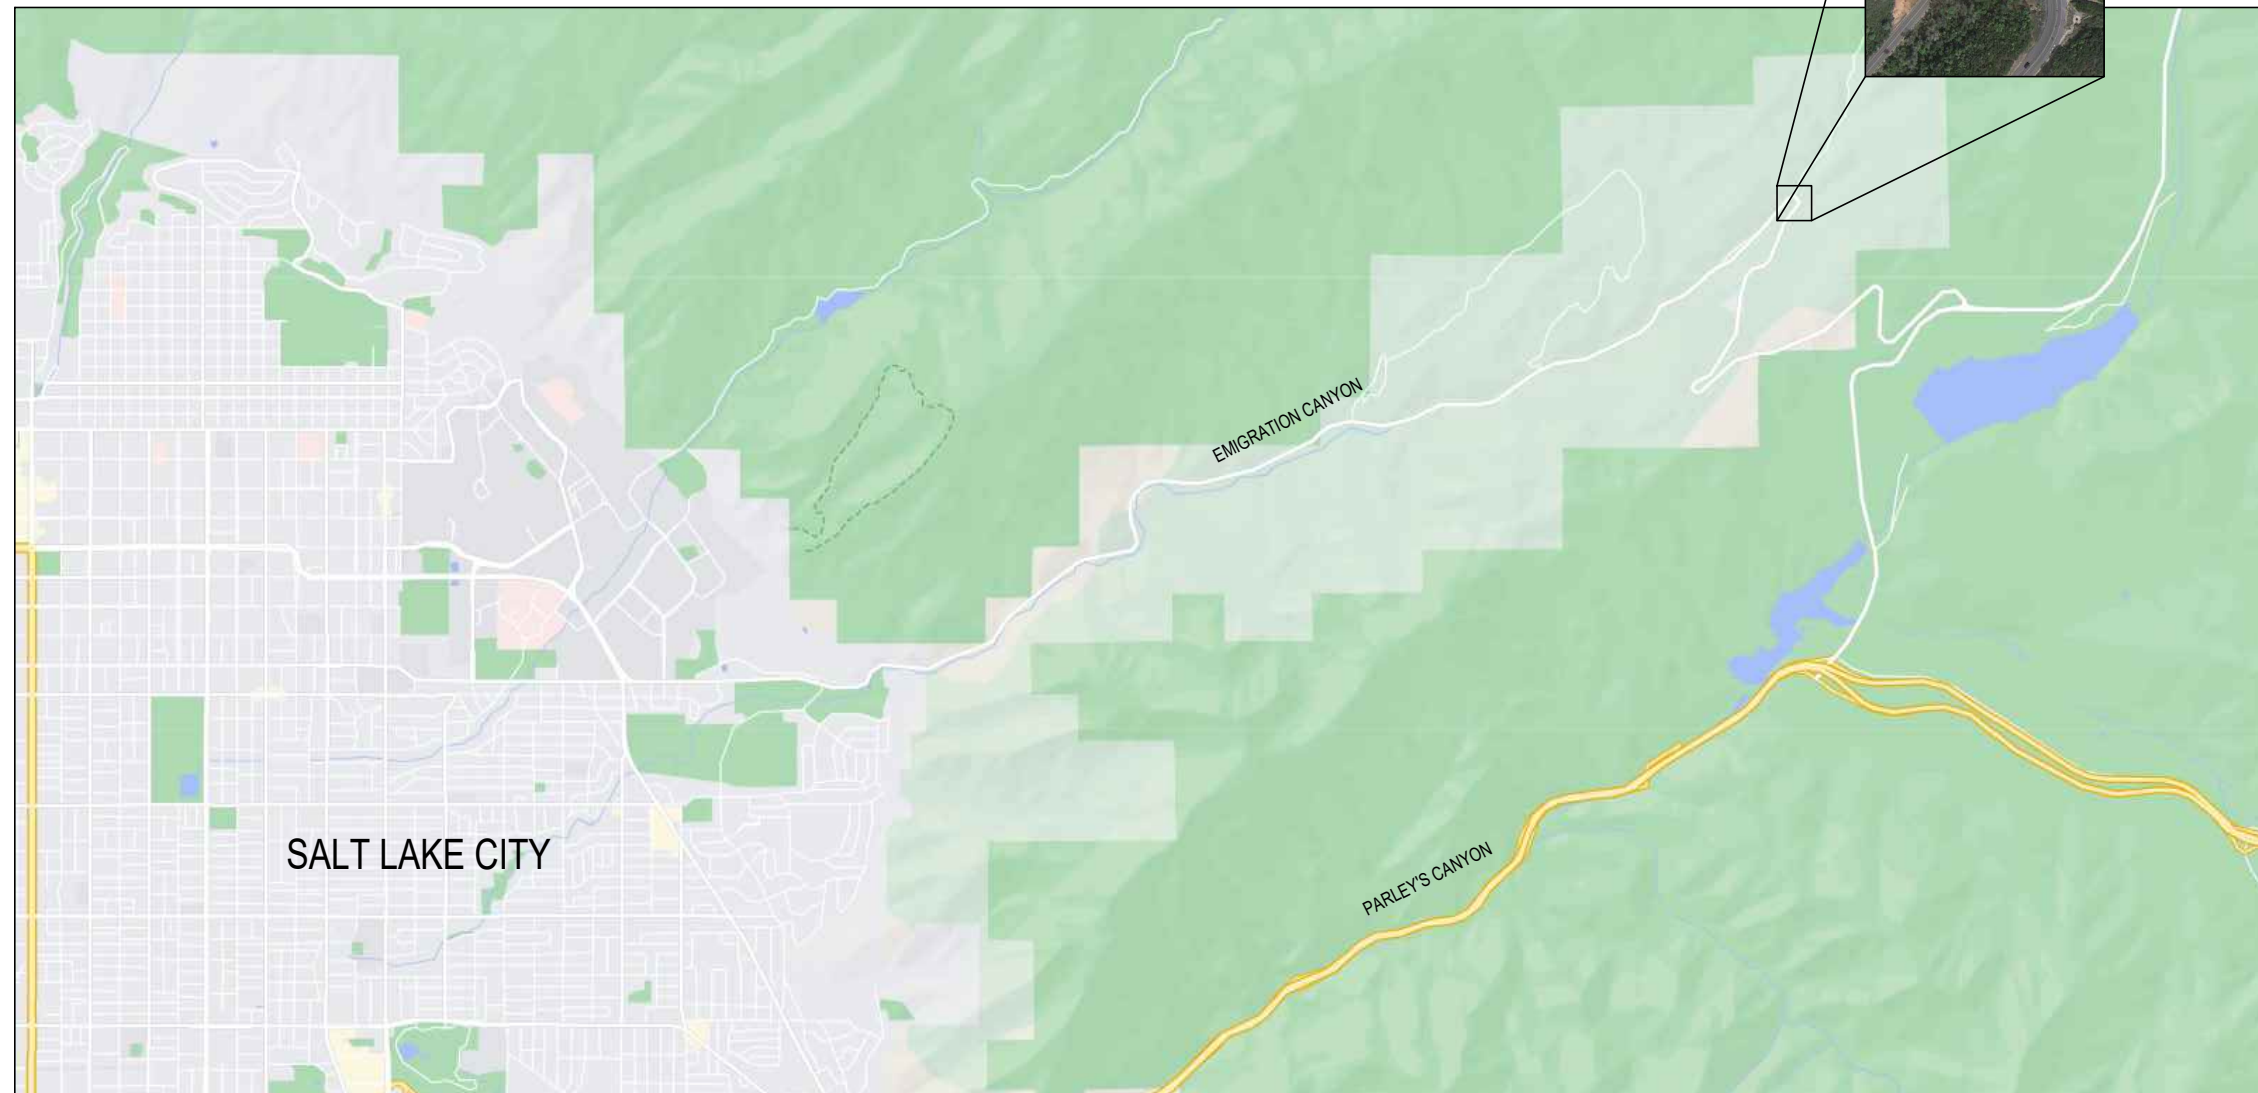

## PROJECT DATA

Project Name: Emigration Canyon WPA Restroom  
 Project Address: Emigration Canyon  
 at the intersection of Pinecrest Canyon Road  
 Jurisdiction: Greater Salt Lake Municipal Services District  
 Project Description: Repair and Restoration  
 (Existing Stone Structure)  
 Existing enclosed Area: 100 SF

## CODE DATA

No Building Permit Required due to being a detached accessory structure less than 200 SF in floor area, only one story in height without plumbing, mechanical, or electric.

Planning and Zoning Approval through the Greater Municipal Services Proposal 26 May 2021- Requested by Emigration Canyon Metro Township

## SHEET INDEX

ARCHITECTURAL	
DD-1	Title Sheet & Site Plan
DD-2	Option 1 Floor Plans
DD-3	Option 2 Floor Plans
DD-4	Elevations

## GENERAL NOTES

- Construction shall not commence until contractor has contacted Blue Stakes of Utah (801) 208-2101 to verify location of underground utilities.
- Contractor is to abide by the following Utah Division of Air Quality Requirements:  
 R307-309 for dust control.  
 R307-801 for asbestos control  
 R307-840 for lead control  
 Refer to [www.rules.utah.gov/publicat/code.htm](http://www.rules.utah.gov/publicat/code.htm) or contact the Utah Division of Air Quality at (801) 536-4000
- Contractor to contact Public Utilities for any utility permit and inspections - 1530 S West Temple - (801) 483-6727.
- Contractor to protect all existing elements and portions of the existing house and site unless noted otherwise.
- Contractor shall verify all dimensions and conditions prior to beginning work, and shall report to architect any errors, omissions or inconsistencies.

Richardson Quann  
Associates

814 East 100 South  
Salt Lake City, UT 84102  
t: 801 533 0204  
e: dsr@caphillcon.com  
w: www.caphillcon.com

DESIGN TEAM  
ARCHITECT  
CONSULTANT

STAMP

PROJECT  
NAME / ADDRESS

EMIGRATION WPA  
EMIGRATION CANYON  
SALT LAKE CITY, UT

DATE  
REVISIONS | DATE

01 MARCH 2022

SHEET  
NUMBER

TITLE SHEET &  
SITE PLAN  
**DD-1**

© 2021 Richardson Quann Associates Inc.  
This document is an Instrument of Service and the property of the architect and may not be duplicated, displayed, or reproduced without the written consent of Richardson Quann Associates Inc.

**SUBMITTAL: DESIGN DEVELOPMENT**