

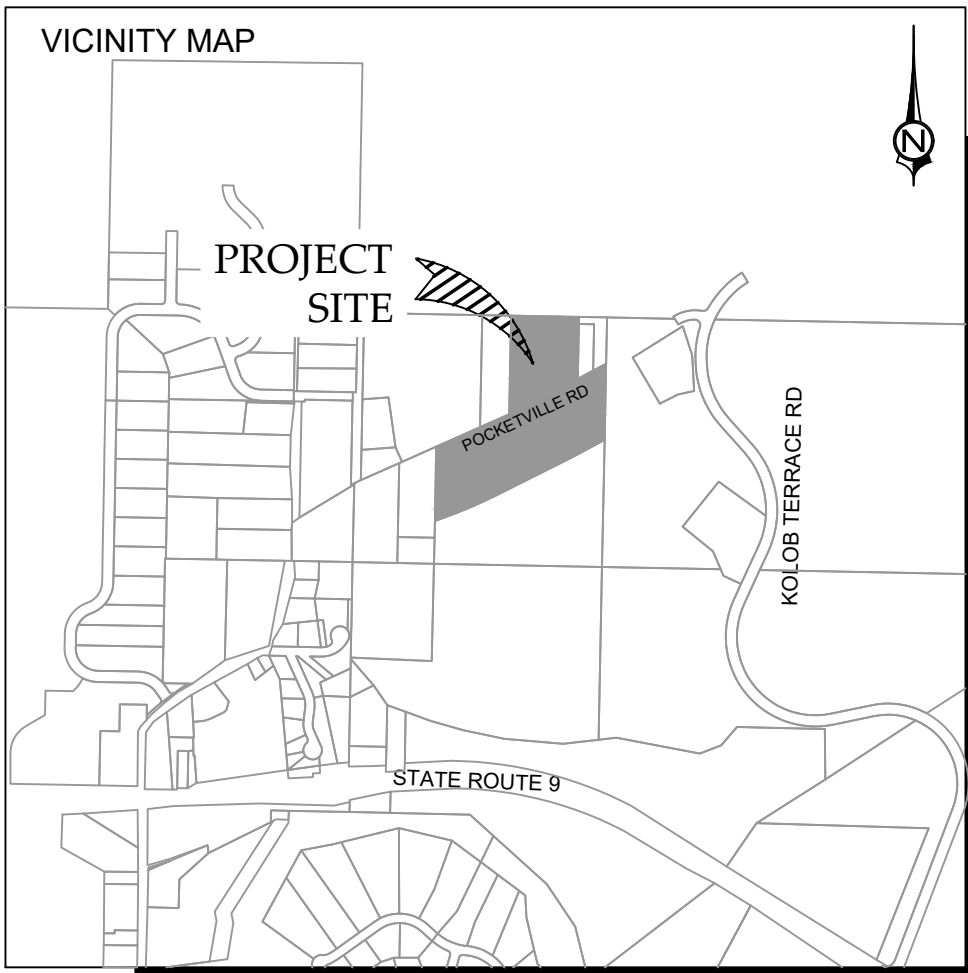
 


 

PROVIDE, INSTALL AND/OR CONSTRUCT THE FOLLOWING PER THE SPECIFICATIONS GIVEN OR REFERENCED AND THE DETAILS NOTED AND AS SHOWN ON THE CONSTRUCTION DRAWINGS AND PER CITY STANDARDS & SPECIFICATIONS:

- | | |
|---|-------------------------------------|
|  | FIRE HYDRANT |
|  | WATER GATE VALVE |
|  | EXISTING WATER GATE VALVE |
|  | 3/4\" data-bbox="515 325 985 375"/> |
|  | EXISTING WATER LINE |
|  | C-900 CLASS 150 WATER LINE |
| | 8\" data-bbox="515 465 985 515"/> |
|  | LOT LINE |
|  | EXISTING POWER LINE |
|  | EXISTING POWER POLE |
|  | TEST PIT LOCATION |

JUC TRENCH DETAIL

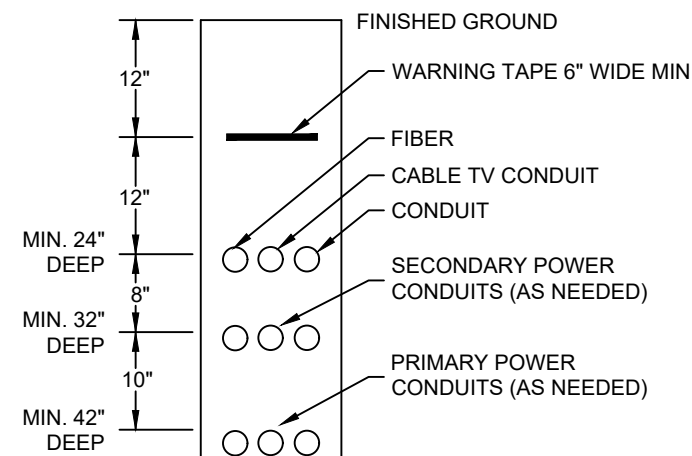

THE PROPOSED DEVELOPMENT WILL TIE ONTO A EXISTING WATER LINE IN
POCKETVILLE ROAD. A 10" WATER LINE WILL BE INSTALLED WITHIN THE
PUBLIC RIGHT OF WAY PER TOWN STANDARDS.

ALL SEWER SHALL BE RAN TO A LARGE SEPTIC SYSTEM.

TOTAL AREA: 12.00 ACRES
UNITS: 12 SINGLE FAMILY LOTS
DENSITY: 1.0 D.U./ACRE
ZONE: RURAL RESIDENTIAL (RR,
SETBACKS:

NEXIO CAPITAL,
JUSTIN CHRISTENSEN
454 W 1600 S, SPRINGVILLE UT 84664
JUSTIN@NEXIOCAPITAL.COM

LOCATED IN
NW 1/4 OF SECTION 23, TOWNSHIP 41 SOUTH, RANGE 12 WEST,
SALT LAKE BASE AND MERIDIAN
PREPARED FOR:
NEXIO CAPITAL

NOT FOR
CONSTRUCTION


REUSE OF DRAWINGS			
THIS DOCUMENT AND THE IDEAS HEREIN ARE THE PROPERTY OF CIVIL SCIENCE, INC. AND IS NOT TO BE REPRODUCED, MODIFIED OR USED IN WHOLE OR IN PART FOR ANY OTHER PROJECT OR EXTENSION OF THIS PROJECT EXCEPT BY WRITTEN AUTHORIZATION OF CIVIL SCIENCE, INC.			
REVISION			
NO.	DESCRIPTION	BY	DATE

PRELIMINARY PLAN

ZIONS LANDING
LOCATED IN VIRGIN, UTAH

PROJ. #:	Fx. 22137
DATE:	11/04/2020
DESIGN BY:	CRS
CHECKED BY:	KCS
SCALE OF SHEET	
HOR SCALE:	1" = 70'
VER SCALE:	NA
SHEET	

1 OF 4

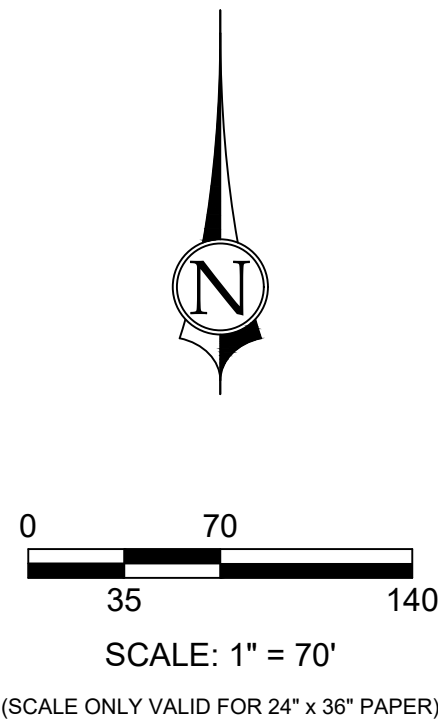

OWNER IS RESPONSIBLE FOR ALL ON-SITE DRAINAGE AND DETENTION.

LEGEND

- | | |
|---|-----------------------------|
|  | EXISTING GROUND CONTOUR |
|  | FINISH GRADE CONTOUR |
|  | PROJECT BOUNDARY |
|  | PROPOSED CURB & GUTTER |
|  | STORM DRAIN (PIPE PER PLAN) |
|  | INSTALL DRAINAGE SWALE |
|  | DRAINAGE FLOW DIRECTION |
|  | SPOT ELEVATION |
| TBC | TOP BACK OF CURB |
| TOA | TOP OF ASPHALT |
| GB | GRADE BREAK |
| FL | FLOW LINE |
| TOC | TOP OF CONCRETE |



Civil Science
Engineers | Surveyors | Solutions

1453 S. DIXIE DRIVE, SUITE 150
ST. GEORGE, UT 84770
435.986.0100

NOT FOR
CONSTRUCTION

REUSE OF DRAWINGS

PRELIMINARY PLAN



ZIONS LANDING
LOCATED IN VIRGIN, UTAH

PROJ. #:	Fx. 22137
DATE:	6/29/2022
DESIGN BY:	CRS
CHECKED BY:	KCS
SCALE OF SHEET	
HOR SCALE:	1" = 70'
VER SCALE:	NA
SHEET	



2 OF 4



Know what's **below**.
Call before you dig.

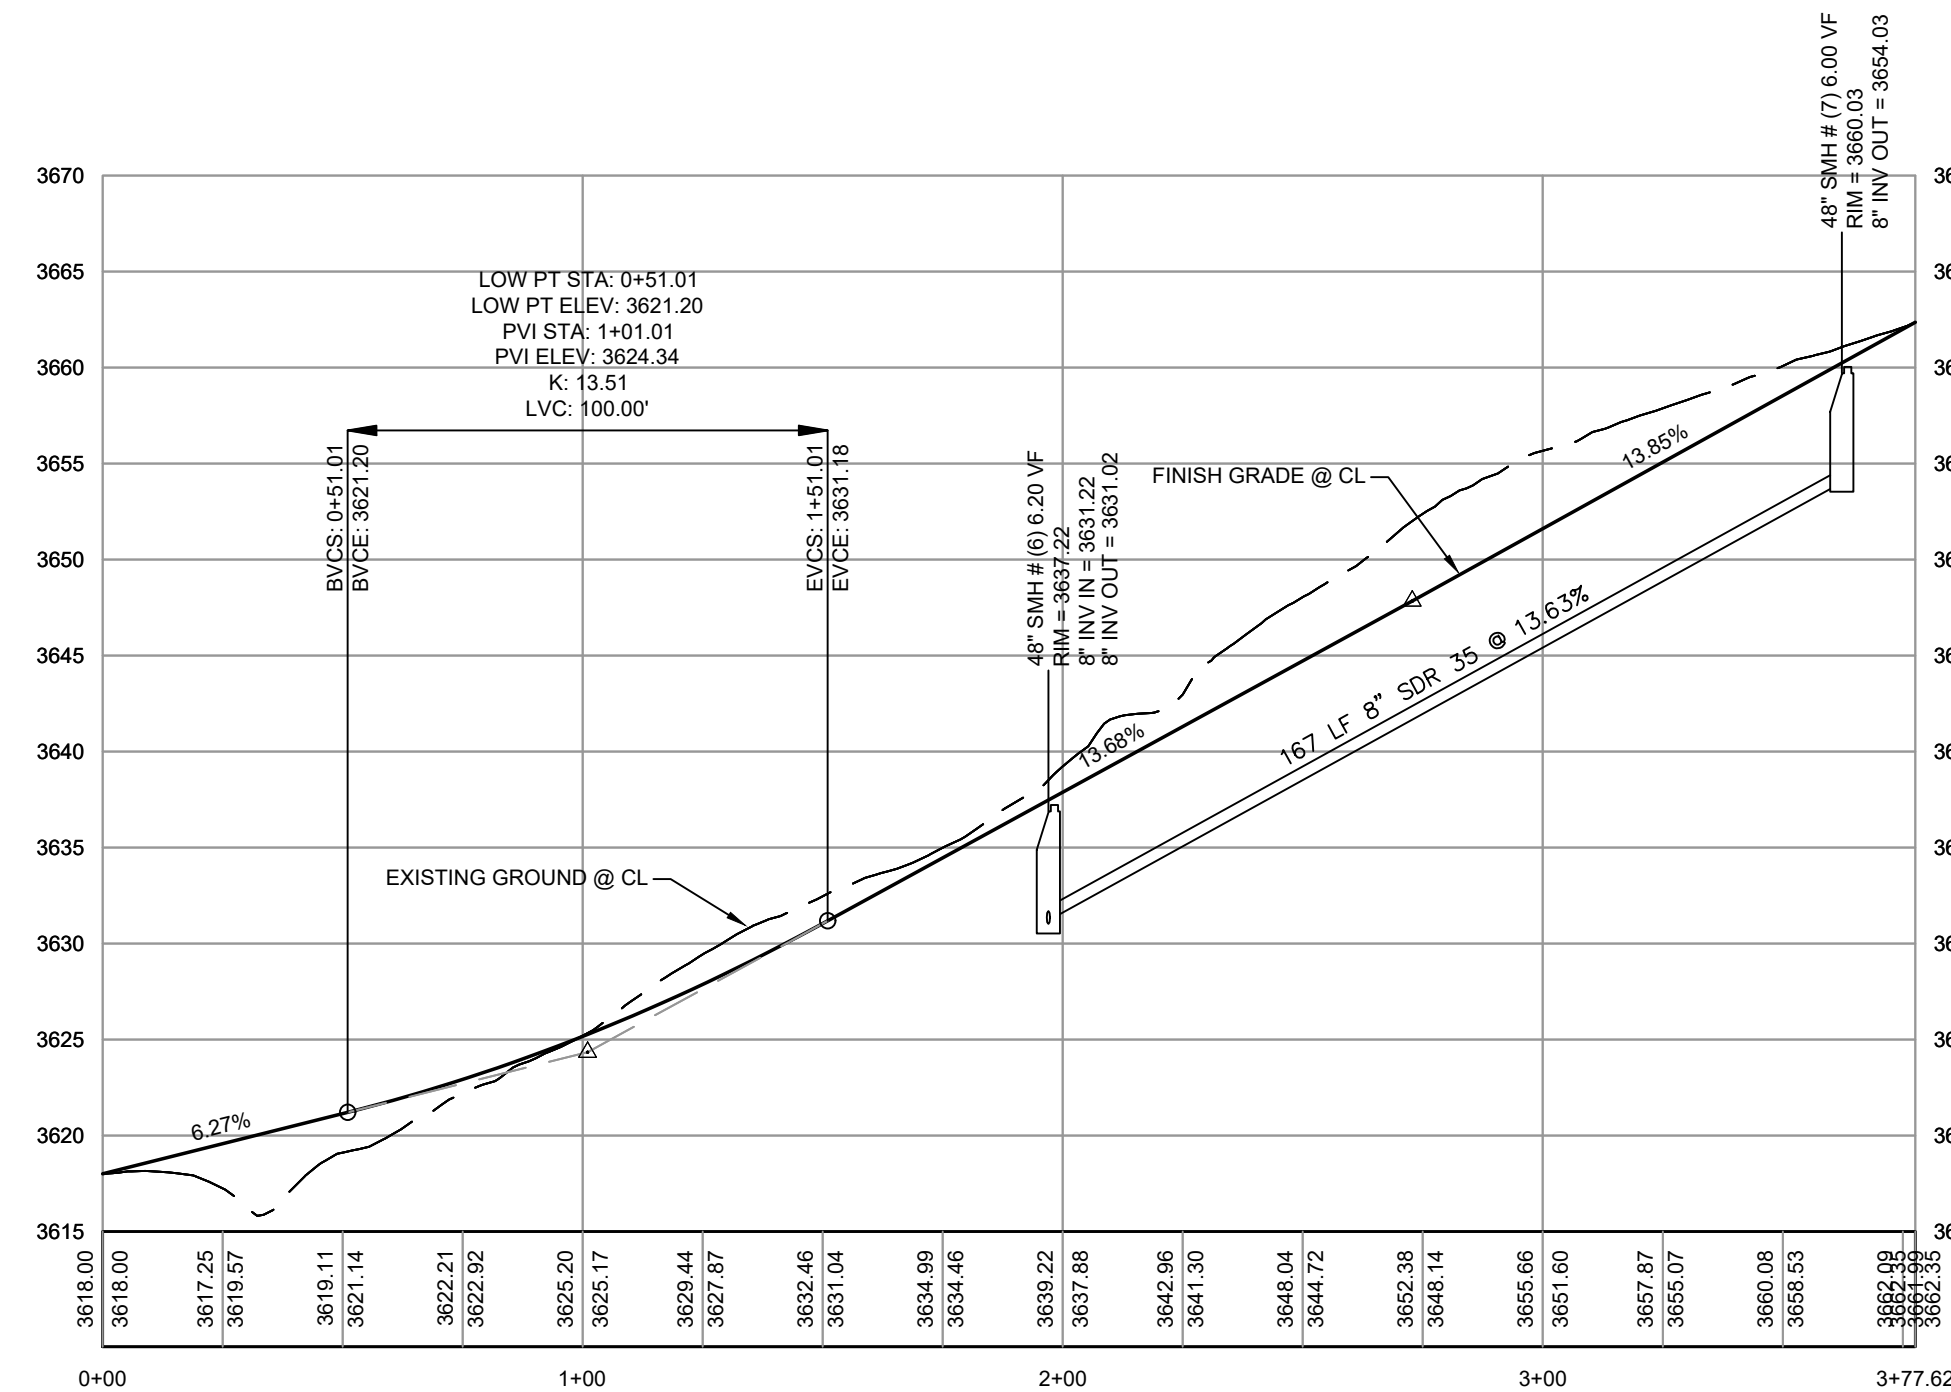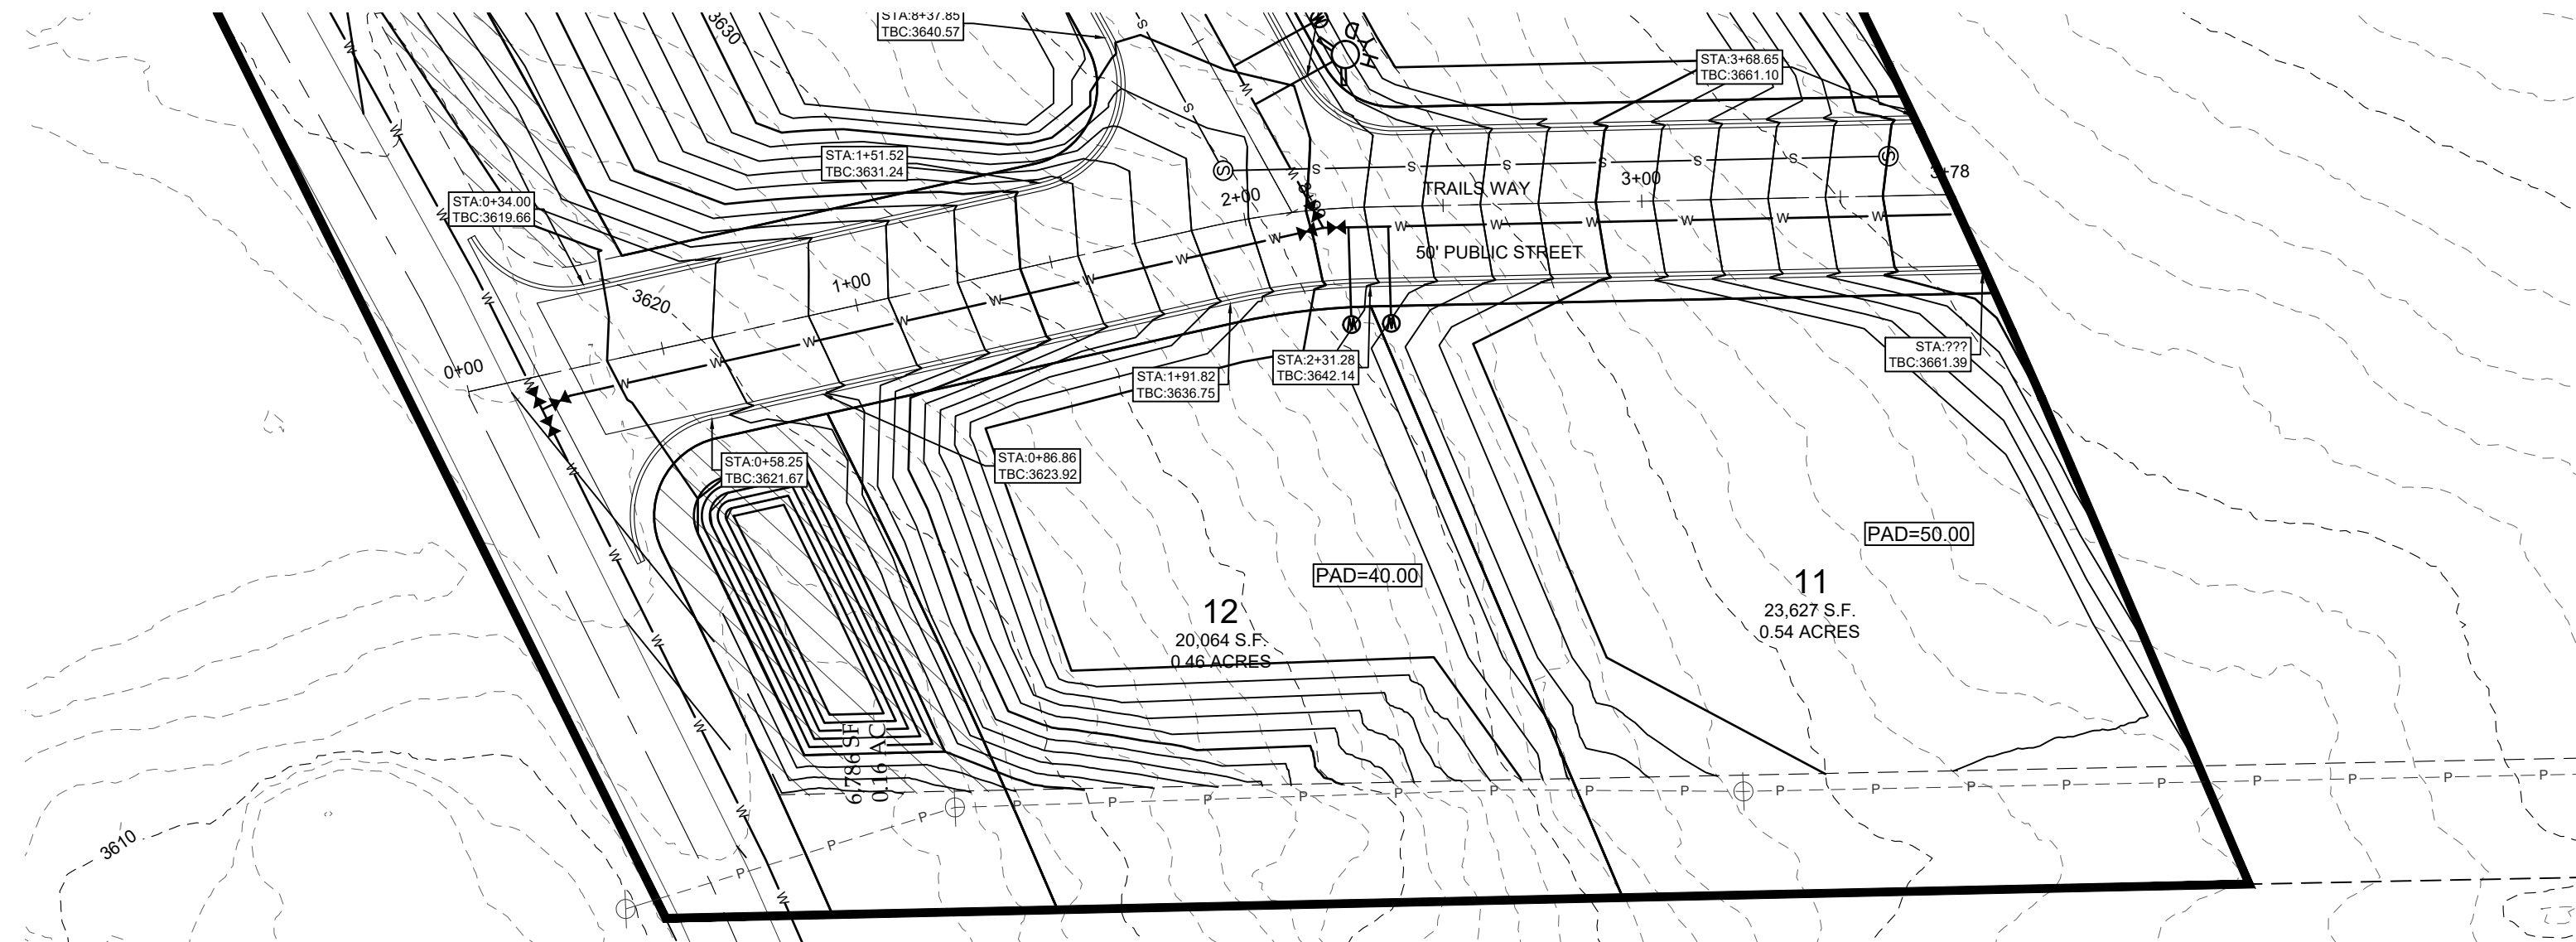

Trail Ways 50' road
H: 1"=40'
V: 1"=10'
STA: 0+00 TO STA: 3+78

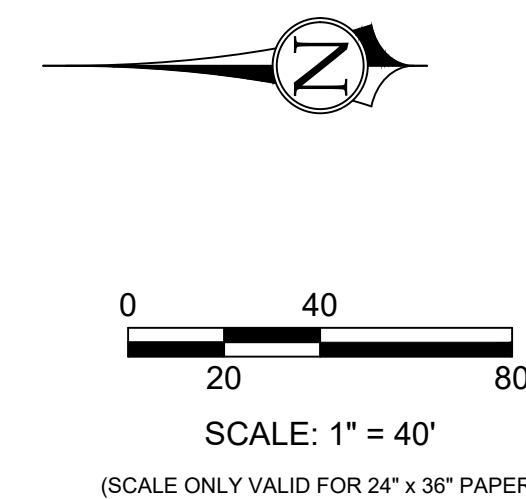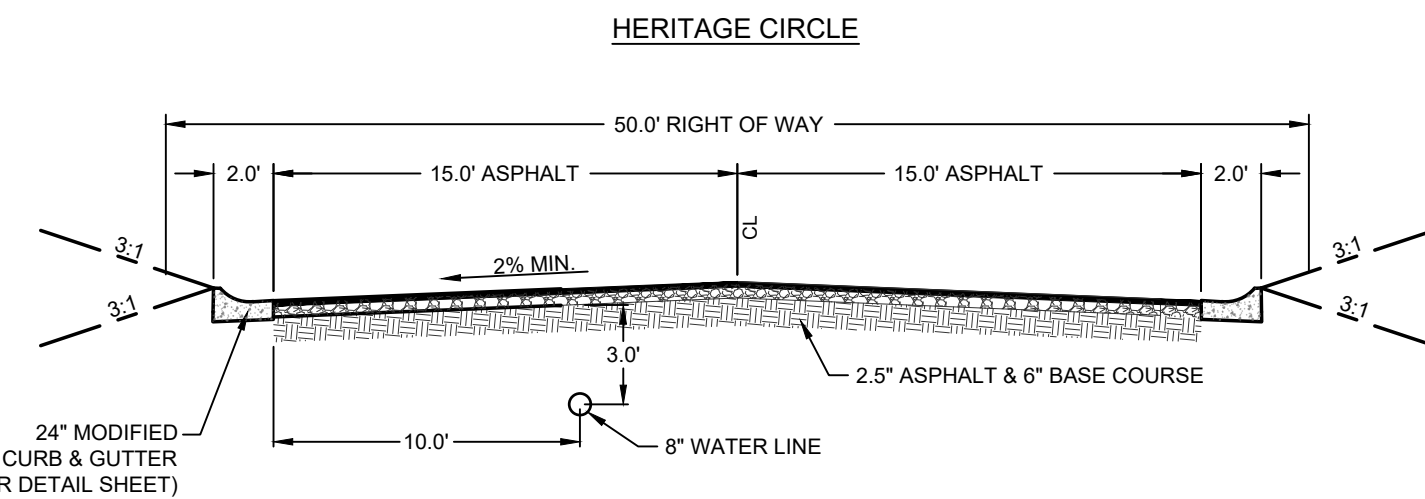

Know what's **below**.
Call before you dig.

PRELIMINARY PLAN - PLAN & PROFILE

TRAILS WAY
LOCATED IN VIRGIN, UTAH

NOT FOR
CONSTRUCTION

REUSE OF DRAWINGS

THIS DOCUMENT AND THE IDEAS HEREIN ARE THE PROPERTY OF CIVIL SCIENCE, Inc. AND IS NOT TO BE REPRODUCED, MODIFIED OR USED IN WHOLE OR IN PART, FOR ANY OTHER PROJECT OR EXTENSION OF THIS PROJECT EXCEPT BY WRITTEN AUTHORIZATION OF CIVIL SCIENCE, Inc.

[illegible]

 **CivilScience**
Engineers / Surveyors / Solutions

1453 S. DIXIE DRIVE, SUITE 150
ST. GEORGE, UT 84770
435.986.0100