


City Center Open Space Discussion

October 7, 2015



City of Taylorsville
Community Development Department

Taylorsville City Center Preliminary Open Space Designs

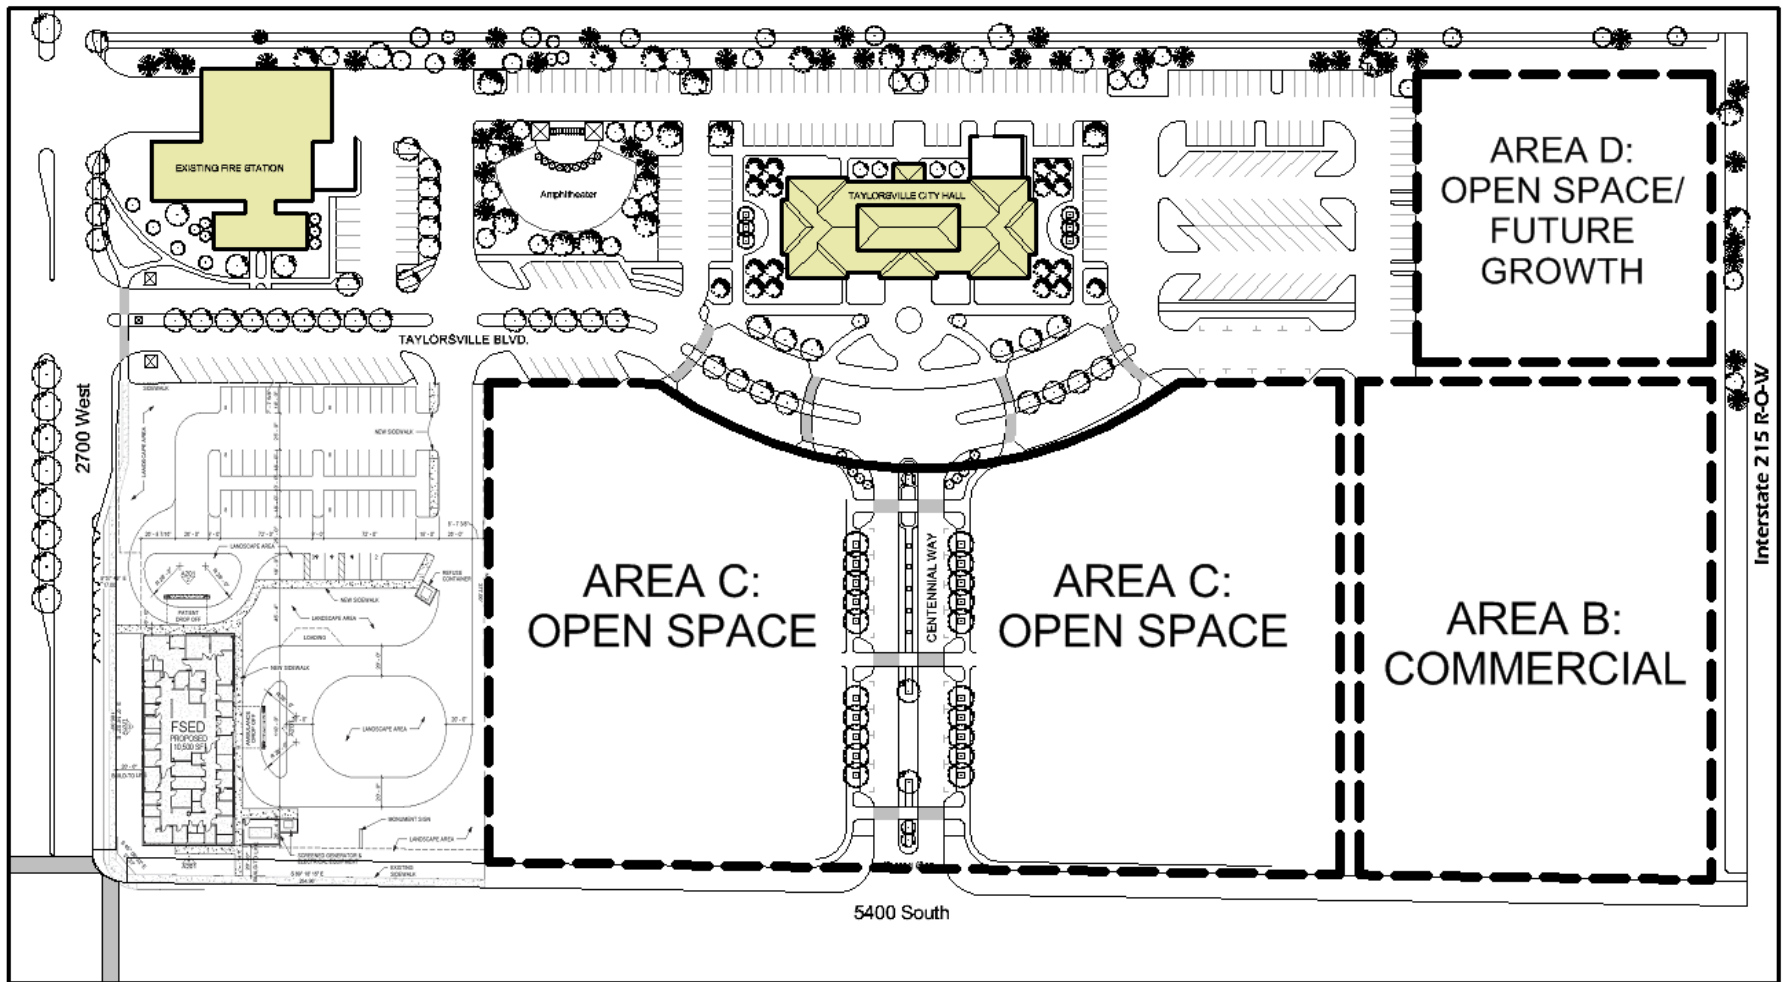


TAYLORSVILLE CITY CENTER
2700 West 5400 South
Taylorsville, Utah



CITY OF TAYLORSVILLE
COMMUNITY DEVELOPMENT DEPARTMENT



EXHIBIT B:
Proposed Land Use Diagram

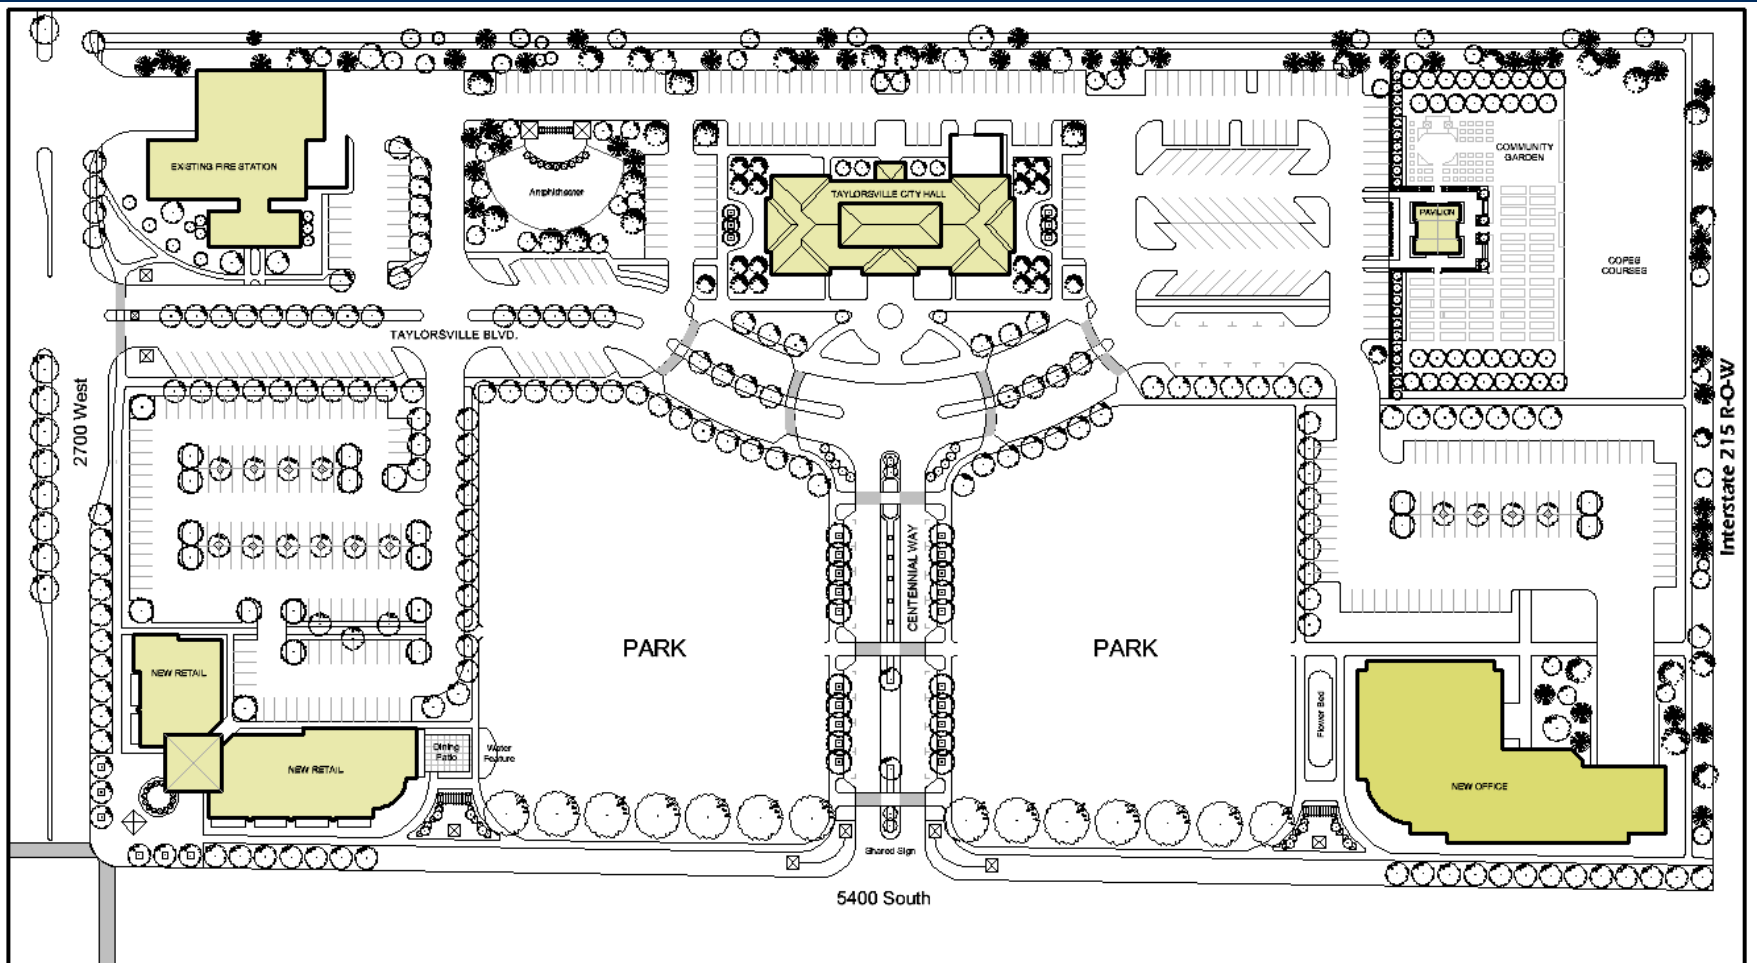

TAYLORSVILLE CITY CENTER
 2700 West 5400 South
 Taylorsville, Utah



CITY OF TAYLORSVILLE
COMMUNITY DEVELOPMENT DEPARTMENT





Taylorsville City Center

Open Space Options

1. Traditional Town Square
2. Passive Recreational Space
3. Active Recreational Space

Taylorsville City Center Passive Recreational Space



Taylorsville City Center Passive Recreation Space




Taylorsville City Center

Open Space Options

1. Generate three options for a passive type open space.
2. Designs should consider potential for future building in SE corner.
3. Generally the designs should be formal or mostly formal in nature.
4. Include some sort of water feature that would be strictly aesthetic in nature or a very low level active feature.
5. Consider the possibility of an informal stage
6. Design for all seasons
7. Integrate large shade trees
8. Design should respect existing improvements


Taylorsville City Center

Option 1

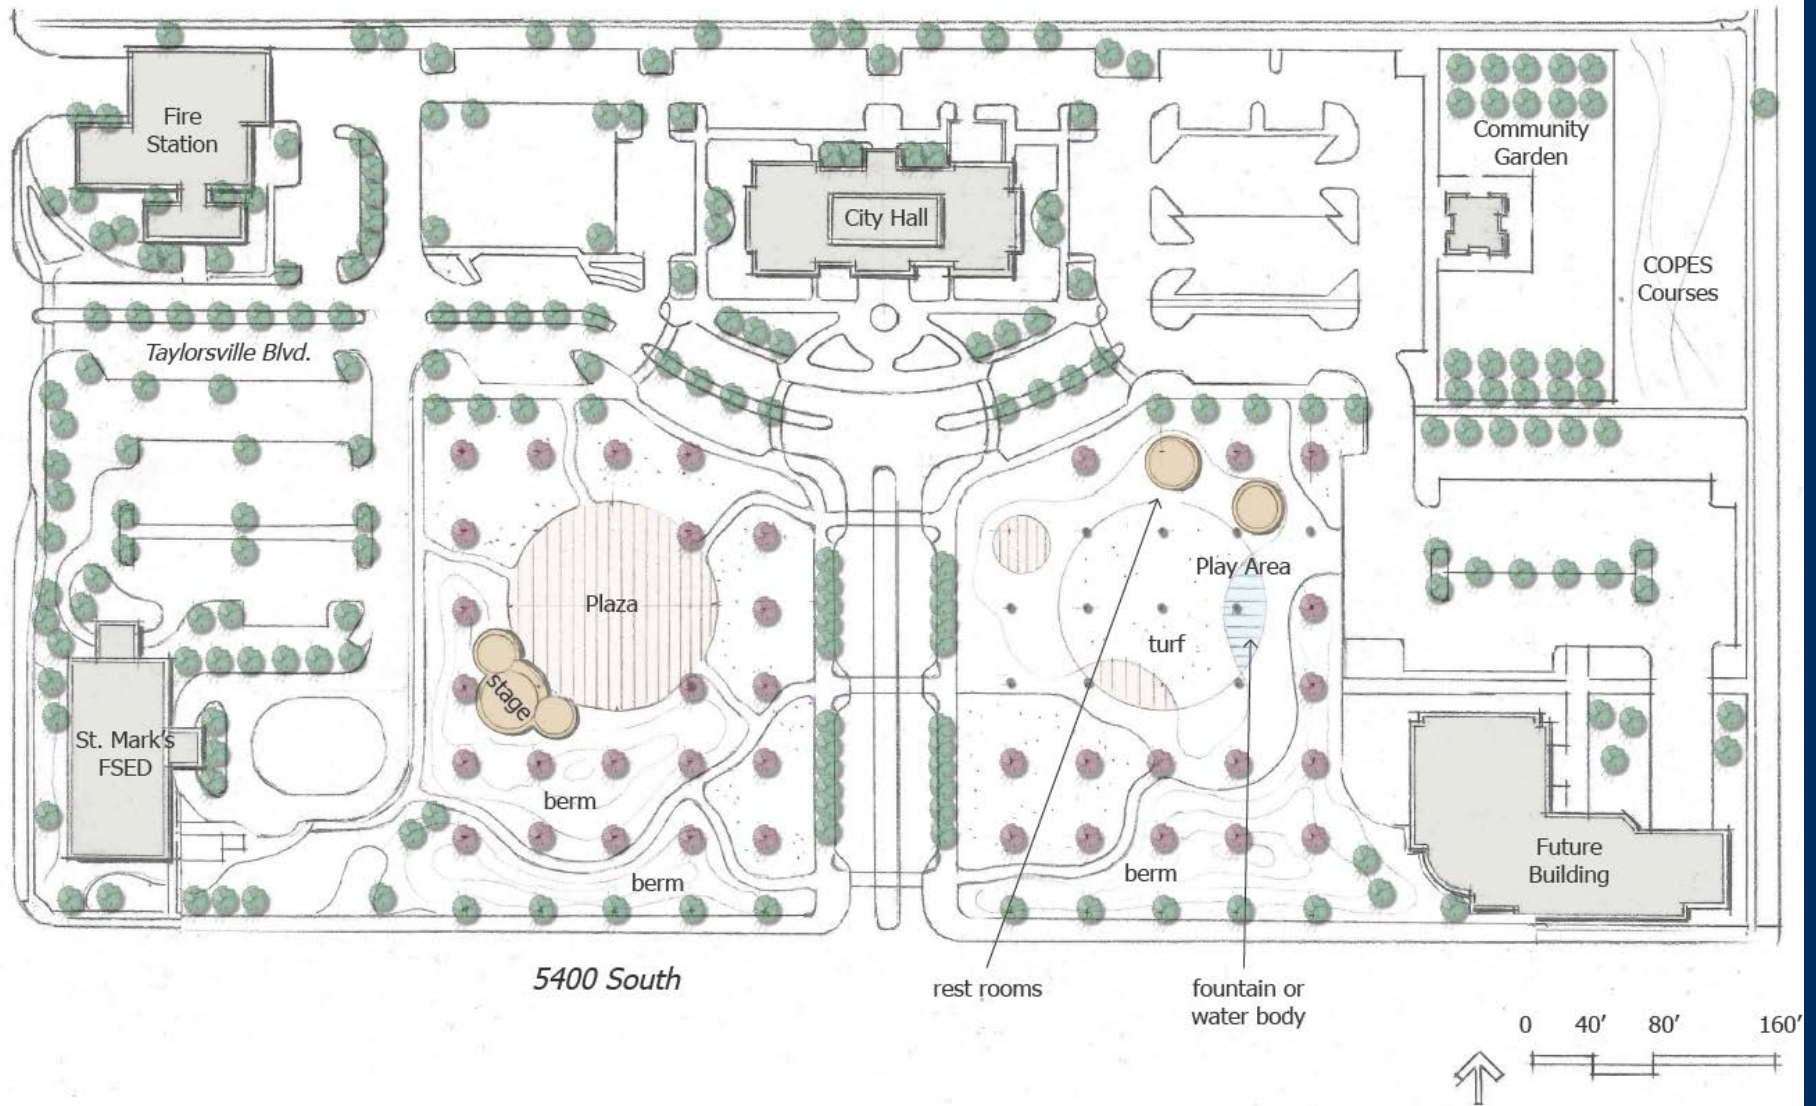


Taylorville City Center


Option 2

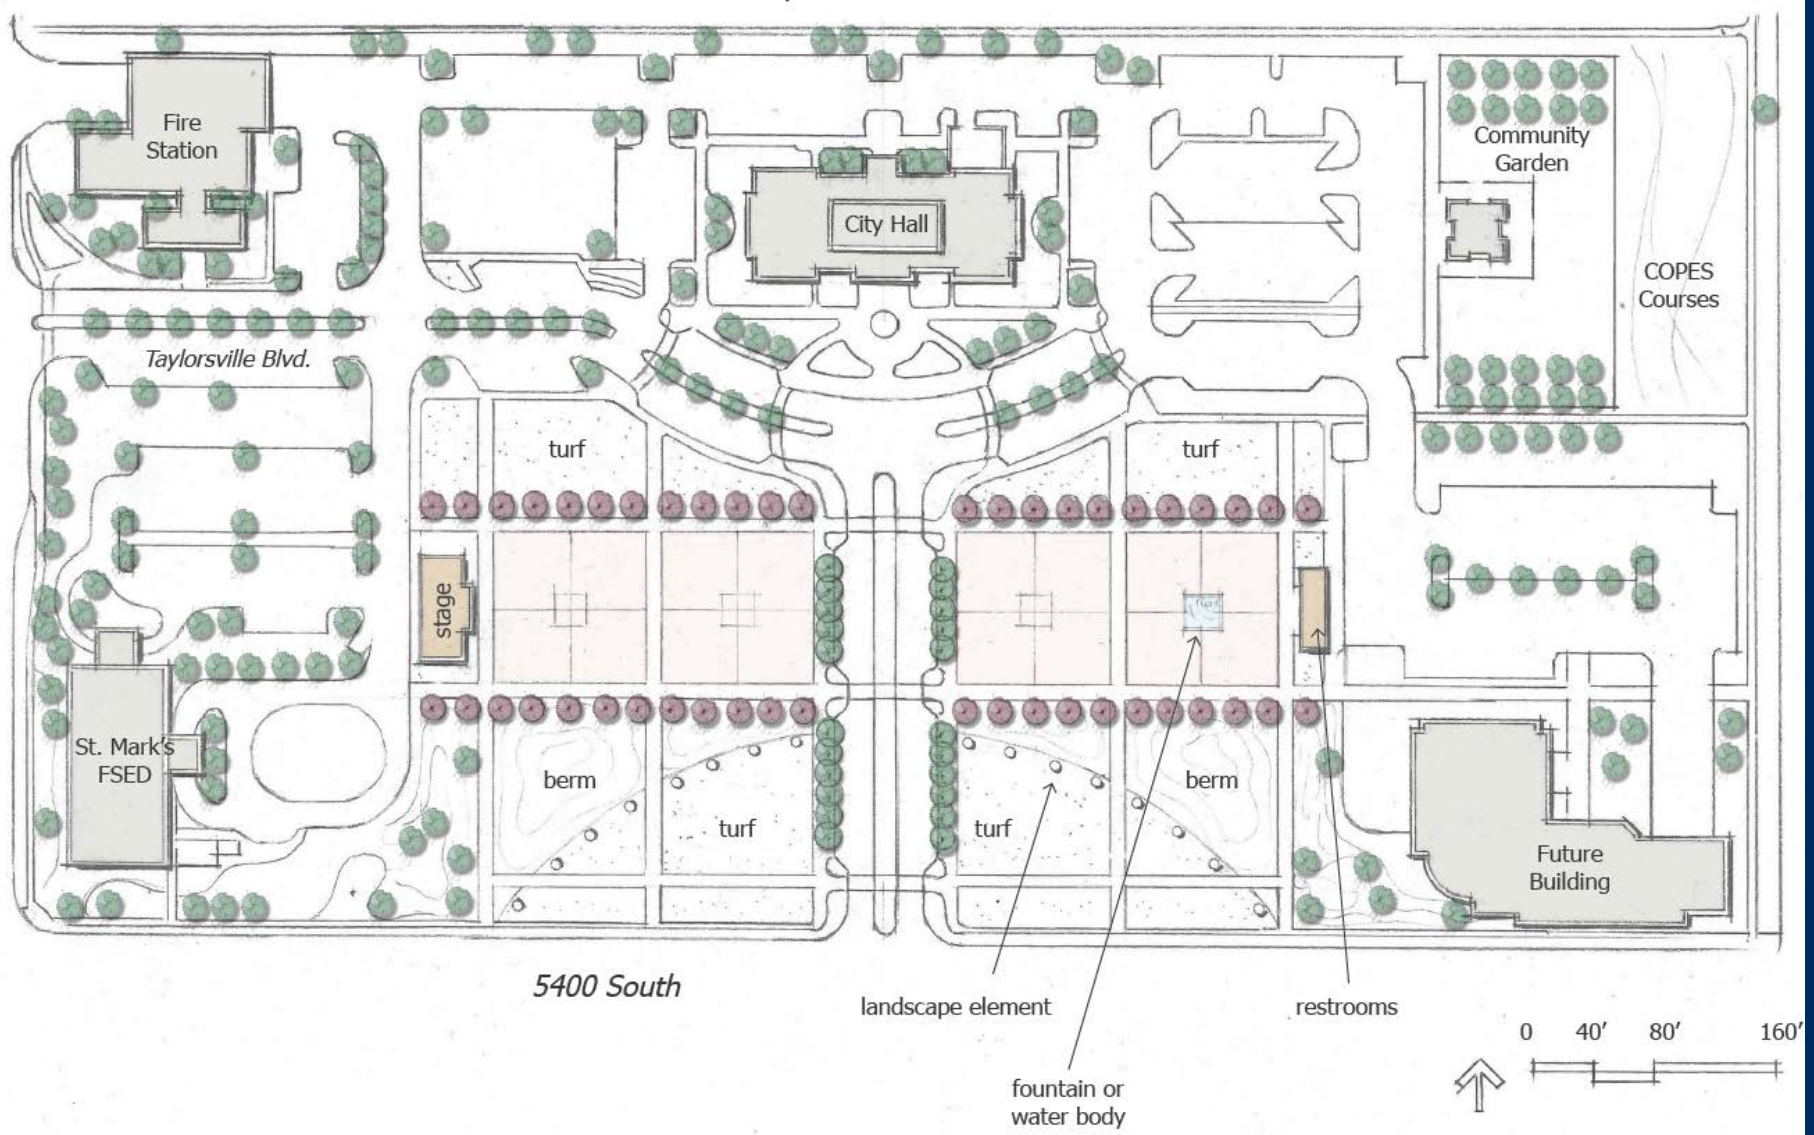

Taylorville City Center Option 3

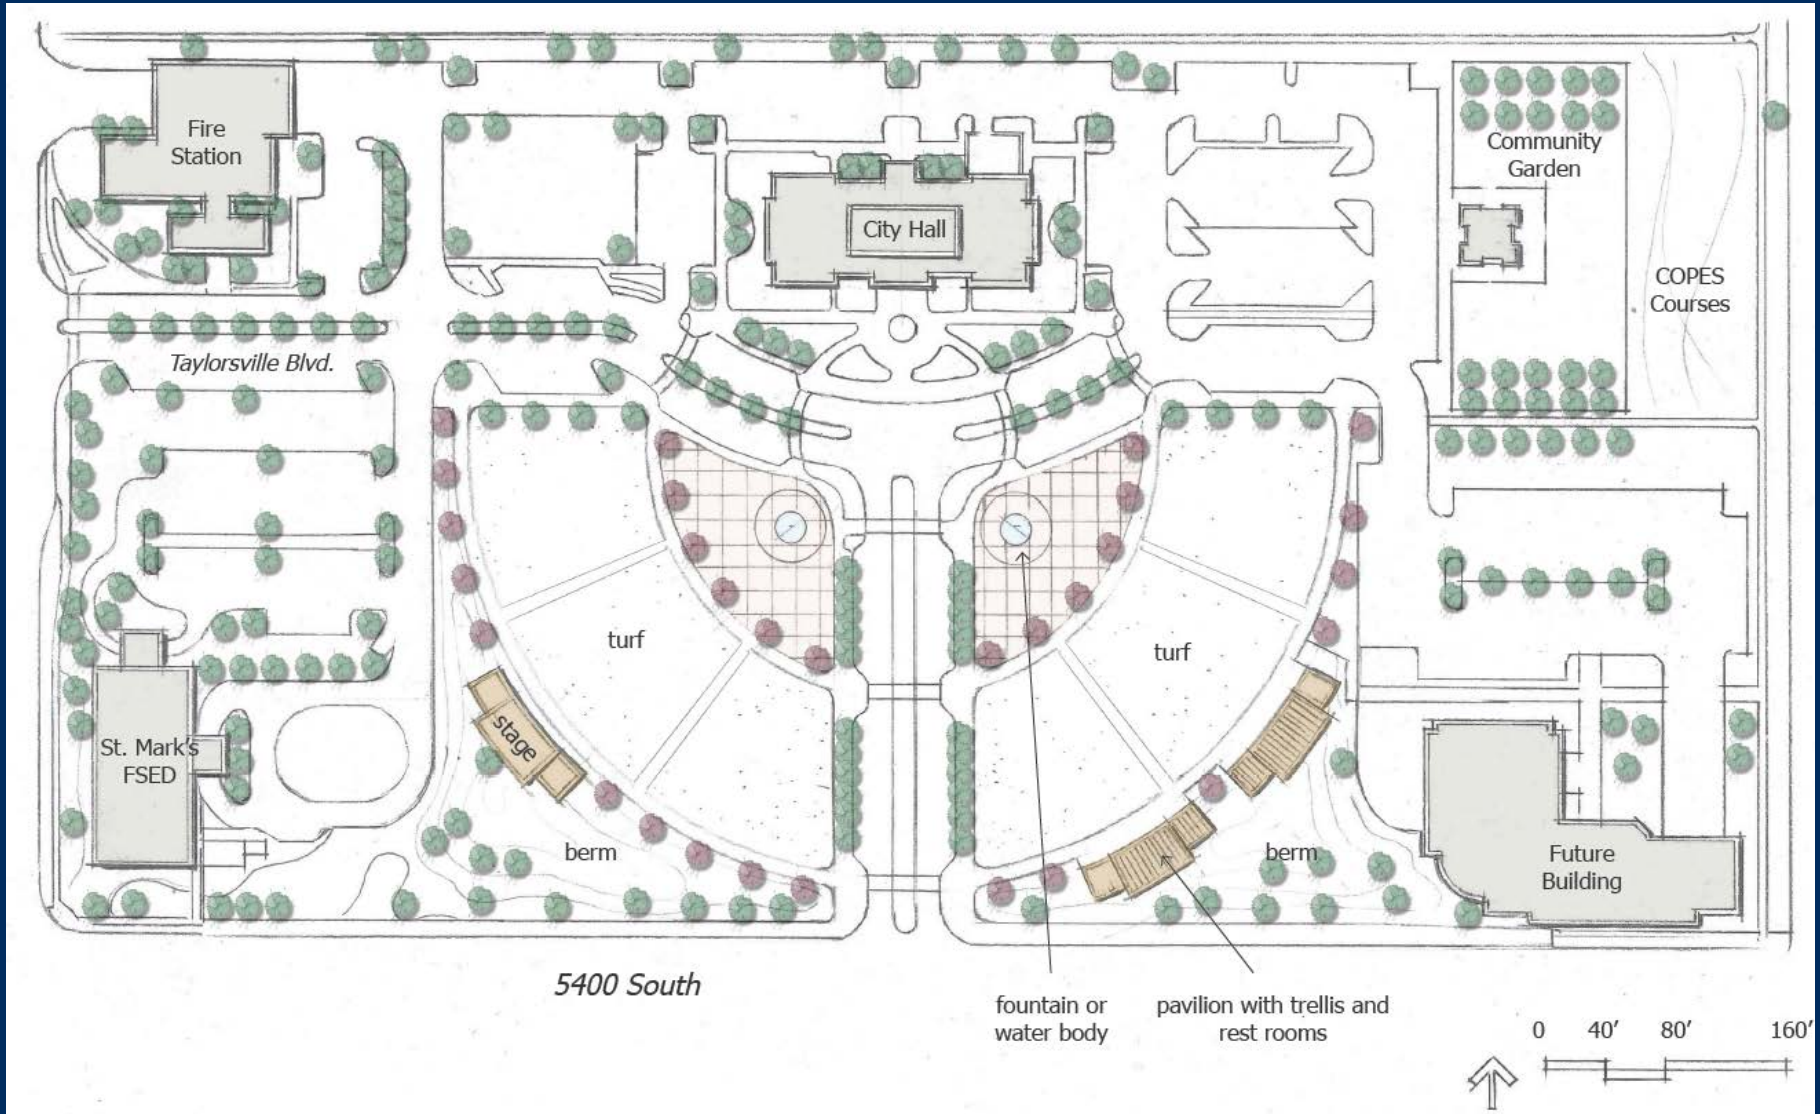

Taylorsville City Center Option 3 Updated

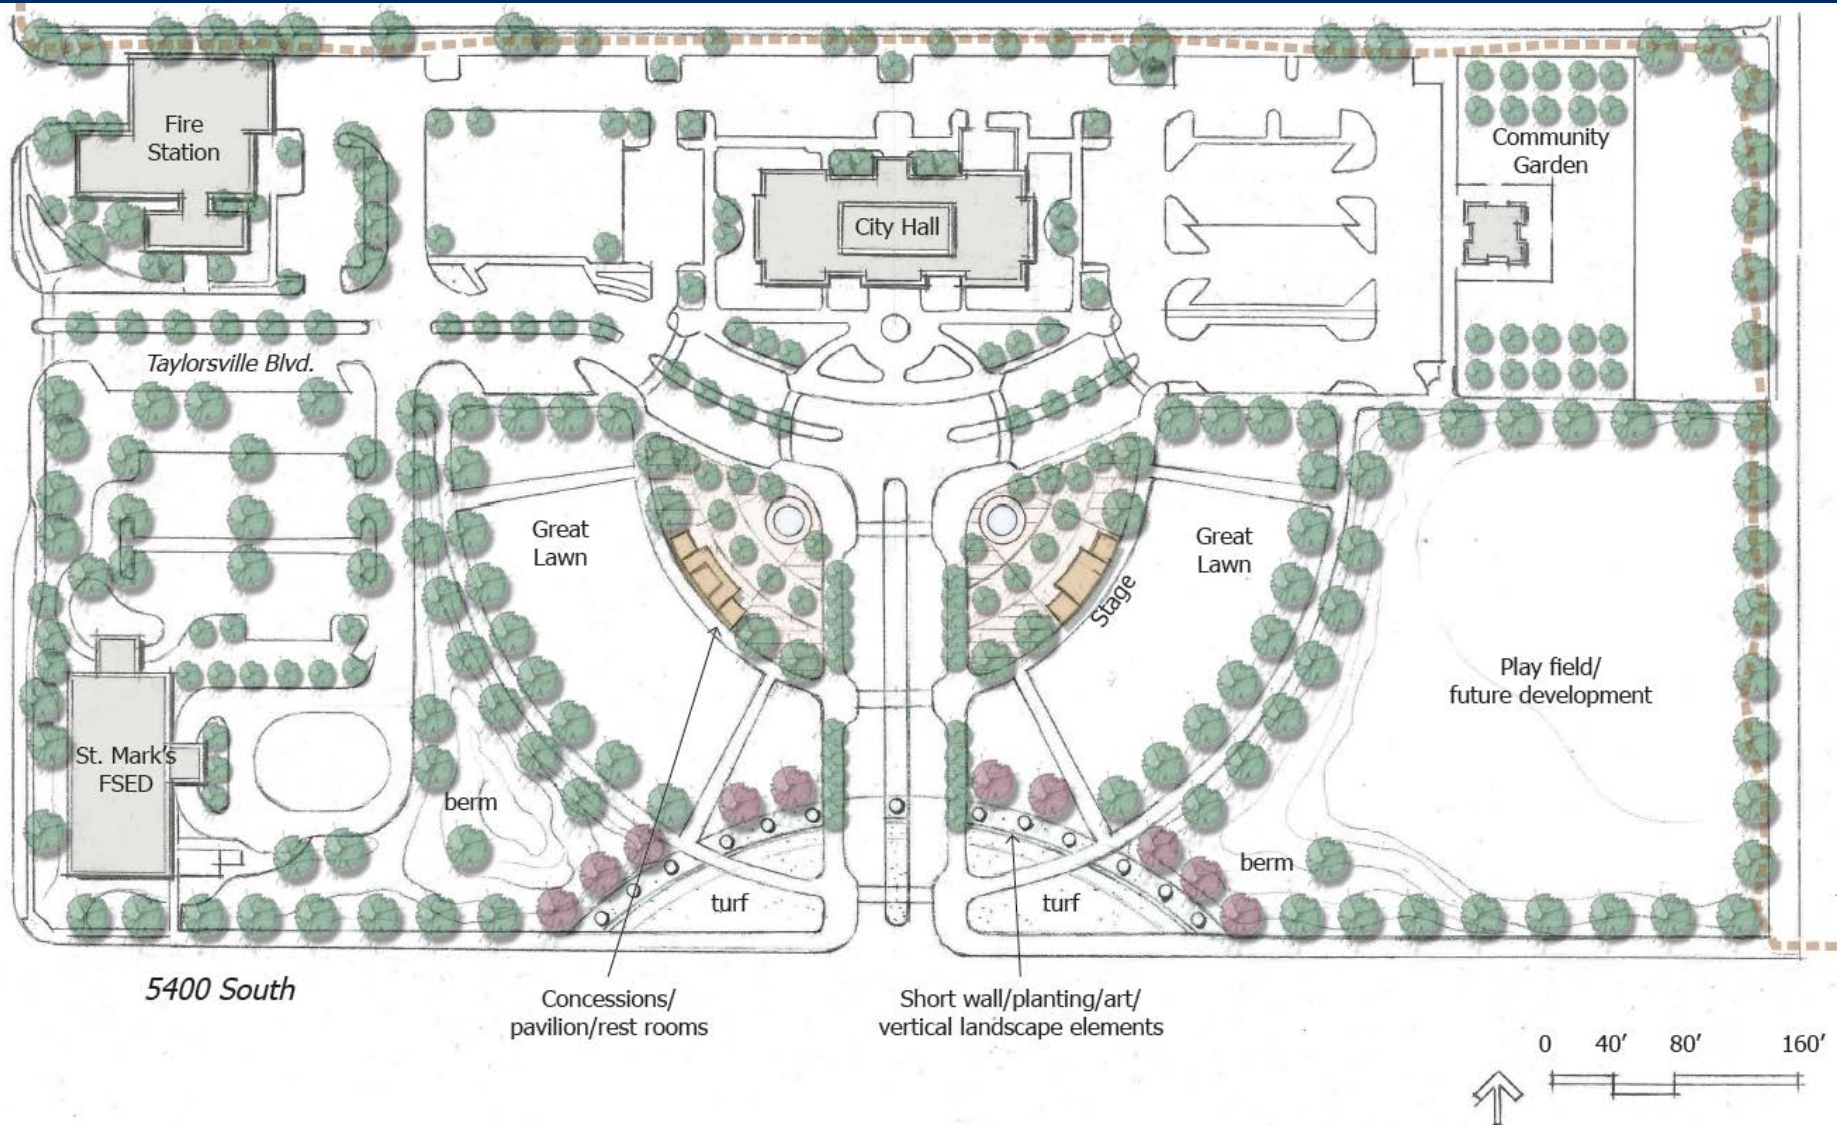

Taylorsville City Center Latest Concept

