


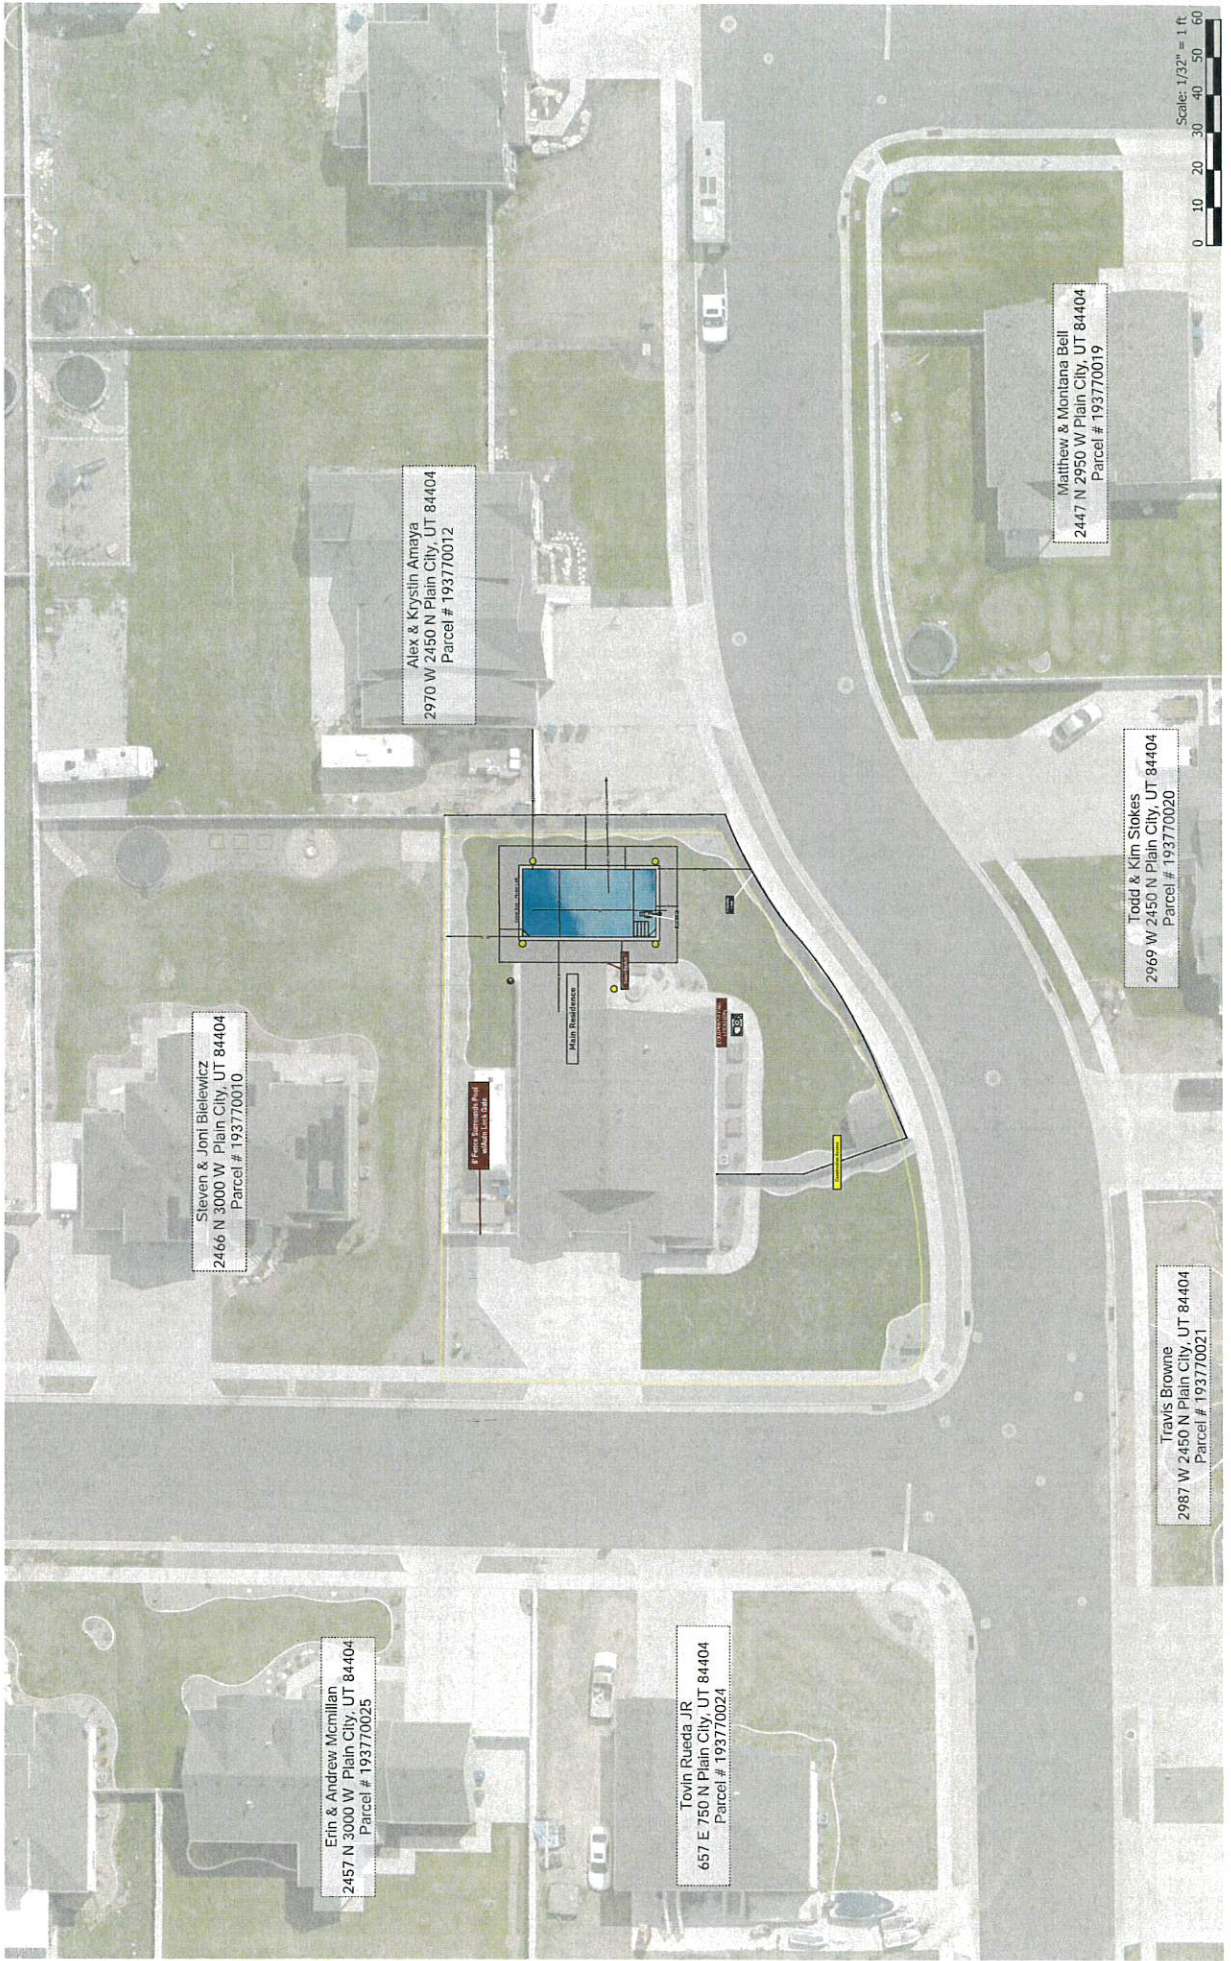


Steven & Joni Bielewicz
2466 N 3000 W Plain City, UT 84404
Parcel # 193770010

Elin & Andrew McMillan
2457 N 3000 W Plain City, UT 84404
Parcel # 193770025

Tovin Rueda JR
657 E 150 N Plain City, UT 84404
Parcel # 193770024

Alex & Krystin Amaya
2970 W 2450 N Plain City, UT 84404
Parcel # 193770012

Main Residence

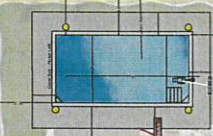

Todd & Kim Stokes
2969 W 2450 N Plain City, UT 84404
Parcel # 193770020

Travis Browne
2987 W 2450 N Plain City, UT 84404
Parcel # 193770021

Matthew & Montana Bell
2447 N 2950 W Plain City, UT 84404
Parcel # 193770019



FOR COMPLETE ENG DATA SEE
ORIGINAL DEDICATION PLAT IN
BOOK B2, PAGE 80 OF RECORDS.

5' & 10' UTILITY & DRAINAGE EASEMENTS EACH
SIDE OF PROPERTY LINES AS INDICATED
BY DASHED LINES EXCEPT AS OTHERWISE
SHOWN.

SEE PAGE 36-1

SEE PAGE 36-1



SCALE 1" = 80'

IN PLAIN CITY

TAXING UNIT: 21

S-CURVE WEST SUBDIVISION PHASE 1

PART OF THE NE. 1/4, OF SECTION 34, T.7N., R.2W., S.L.B. & M.