




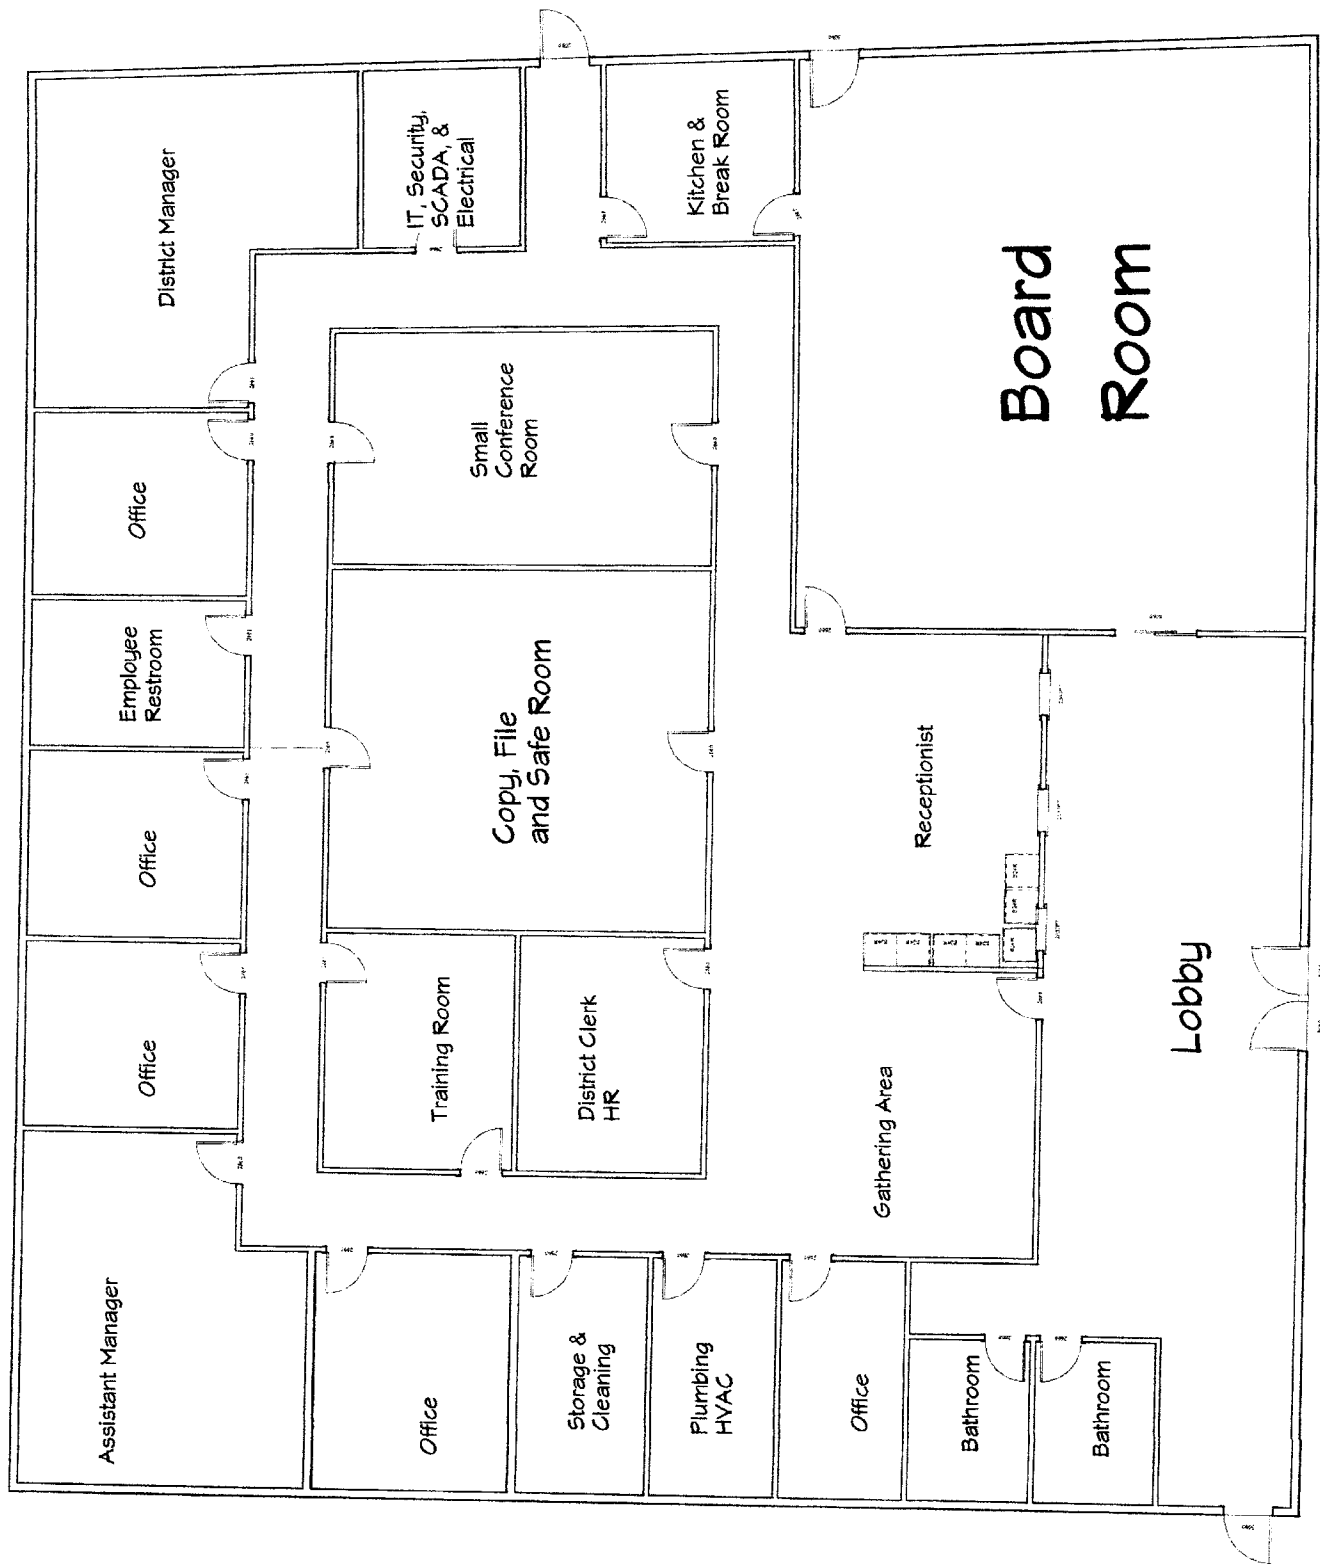

LIVING AREA
1200 sq. ft.

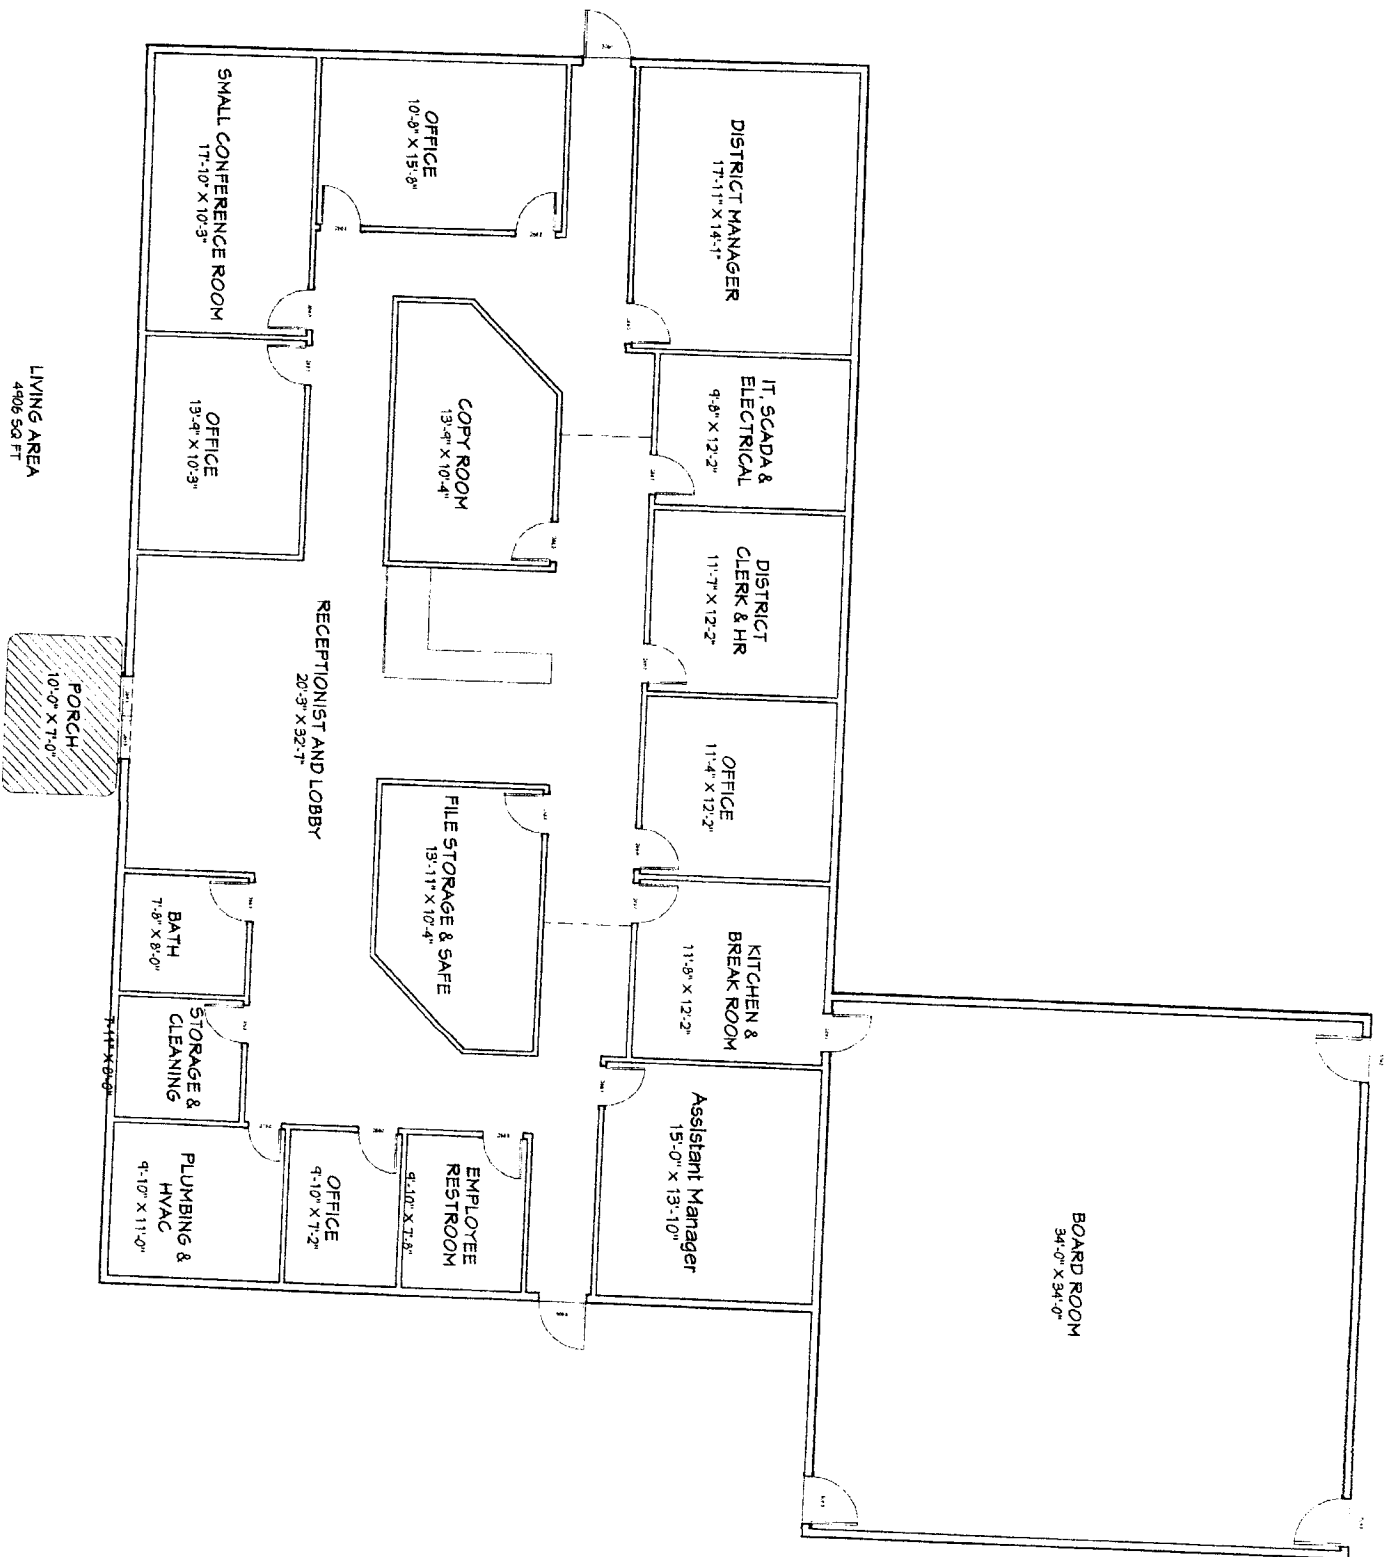

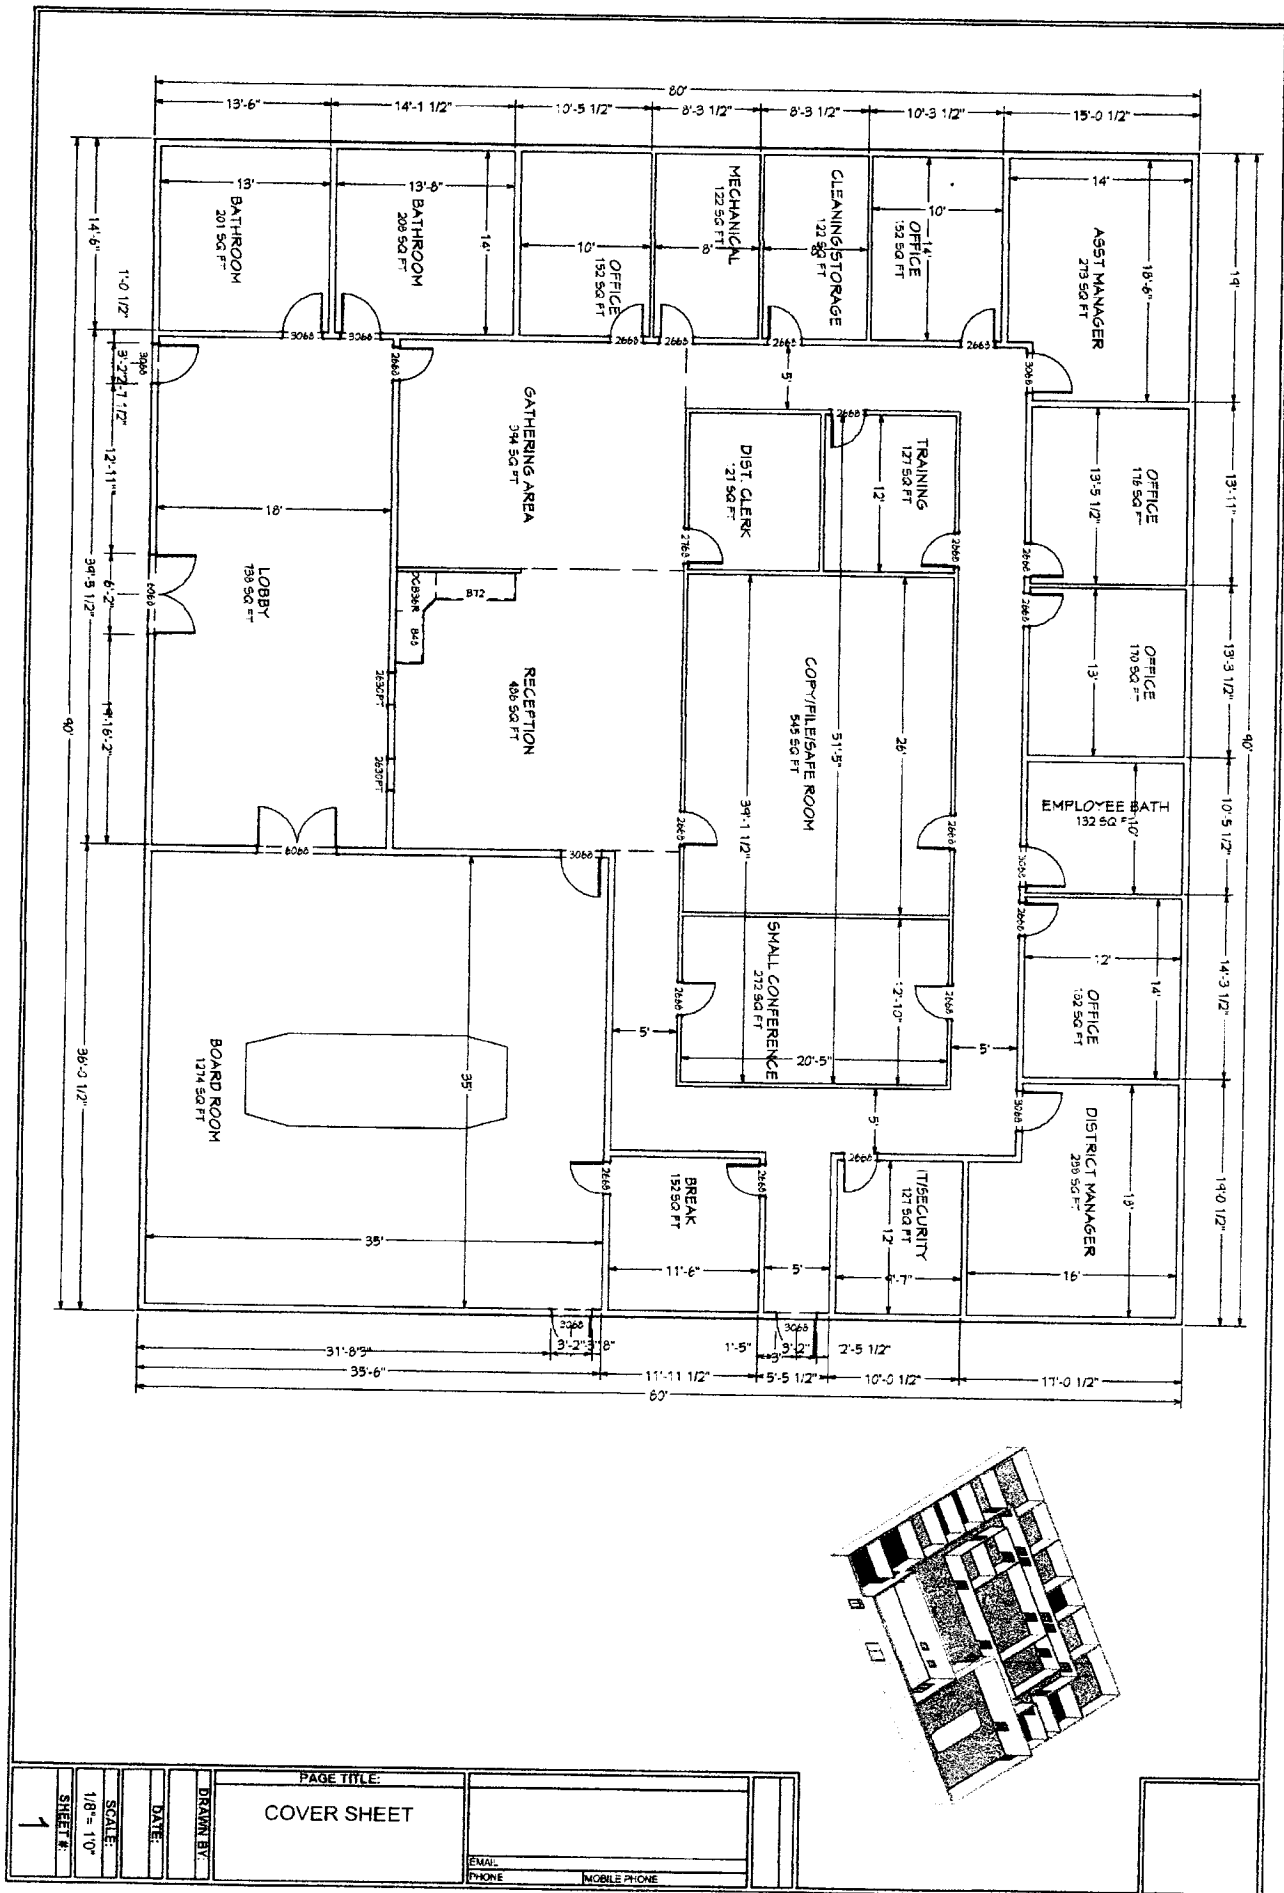

PAGE TITLE: COVER SHEET		EMAIL: PHONE:
DRAWN BY:	DATE:	MOBILE PHONE:
SCALE: 1/8" = 10'		
SHEET #: 1		