


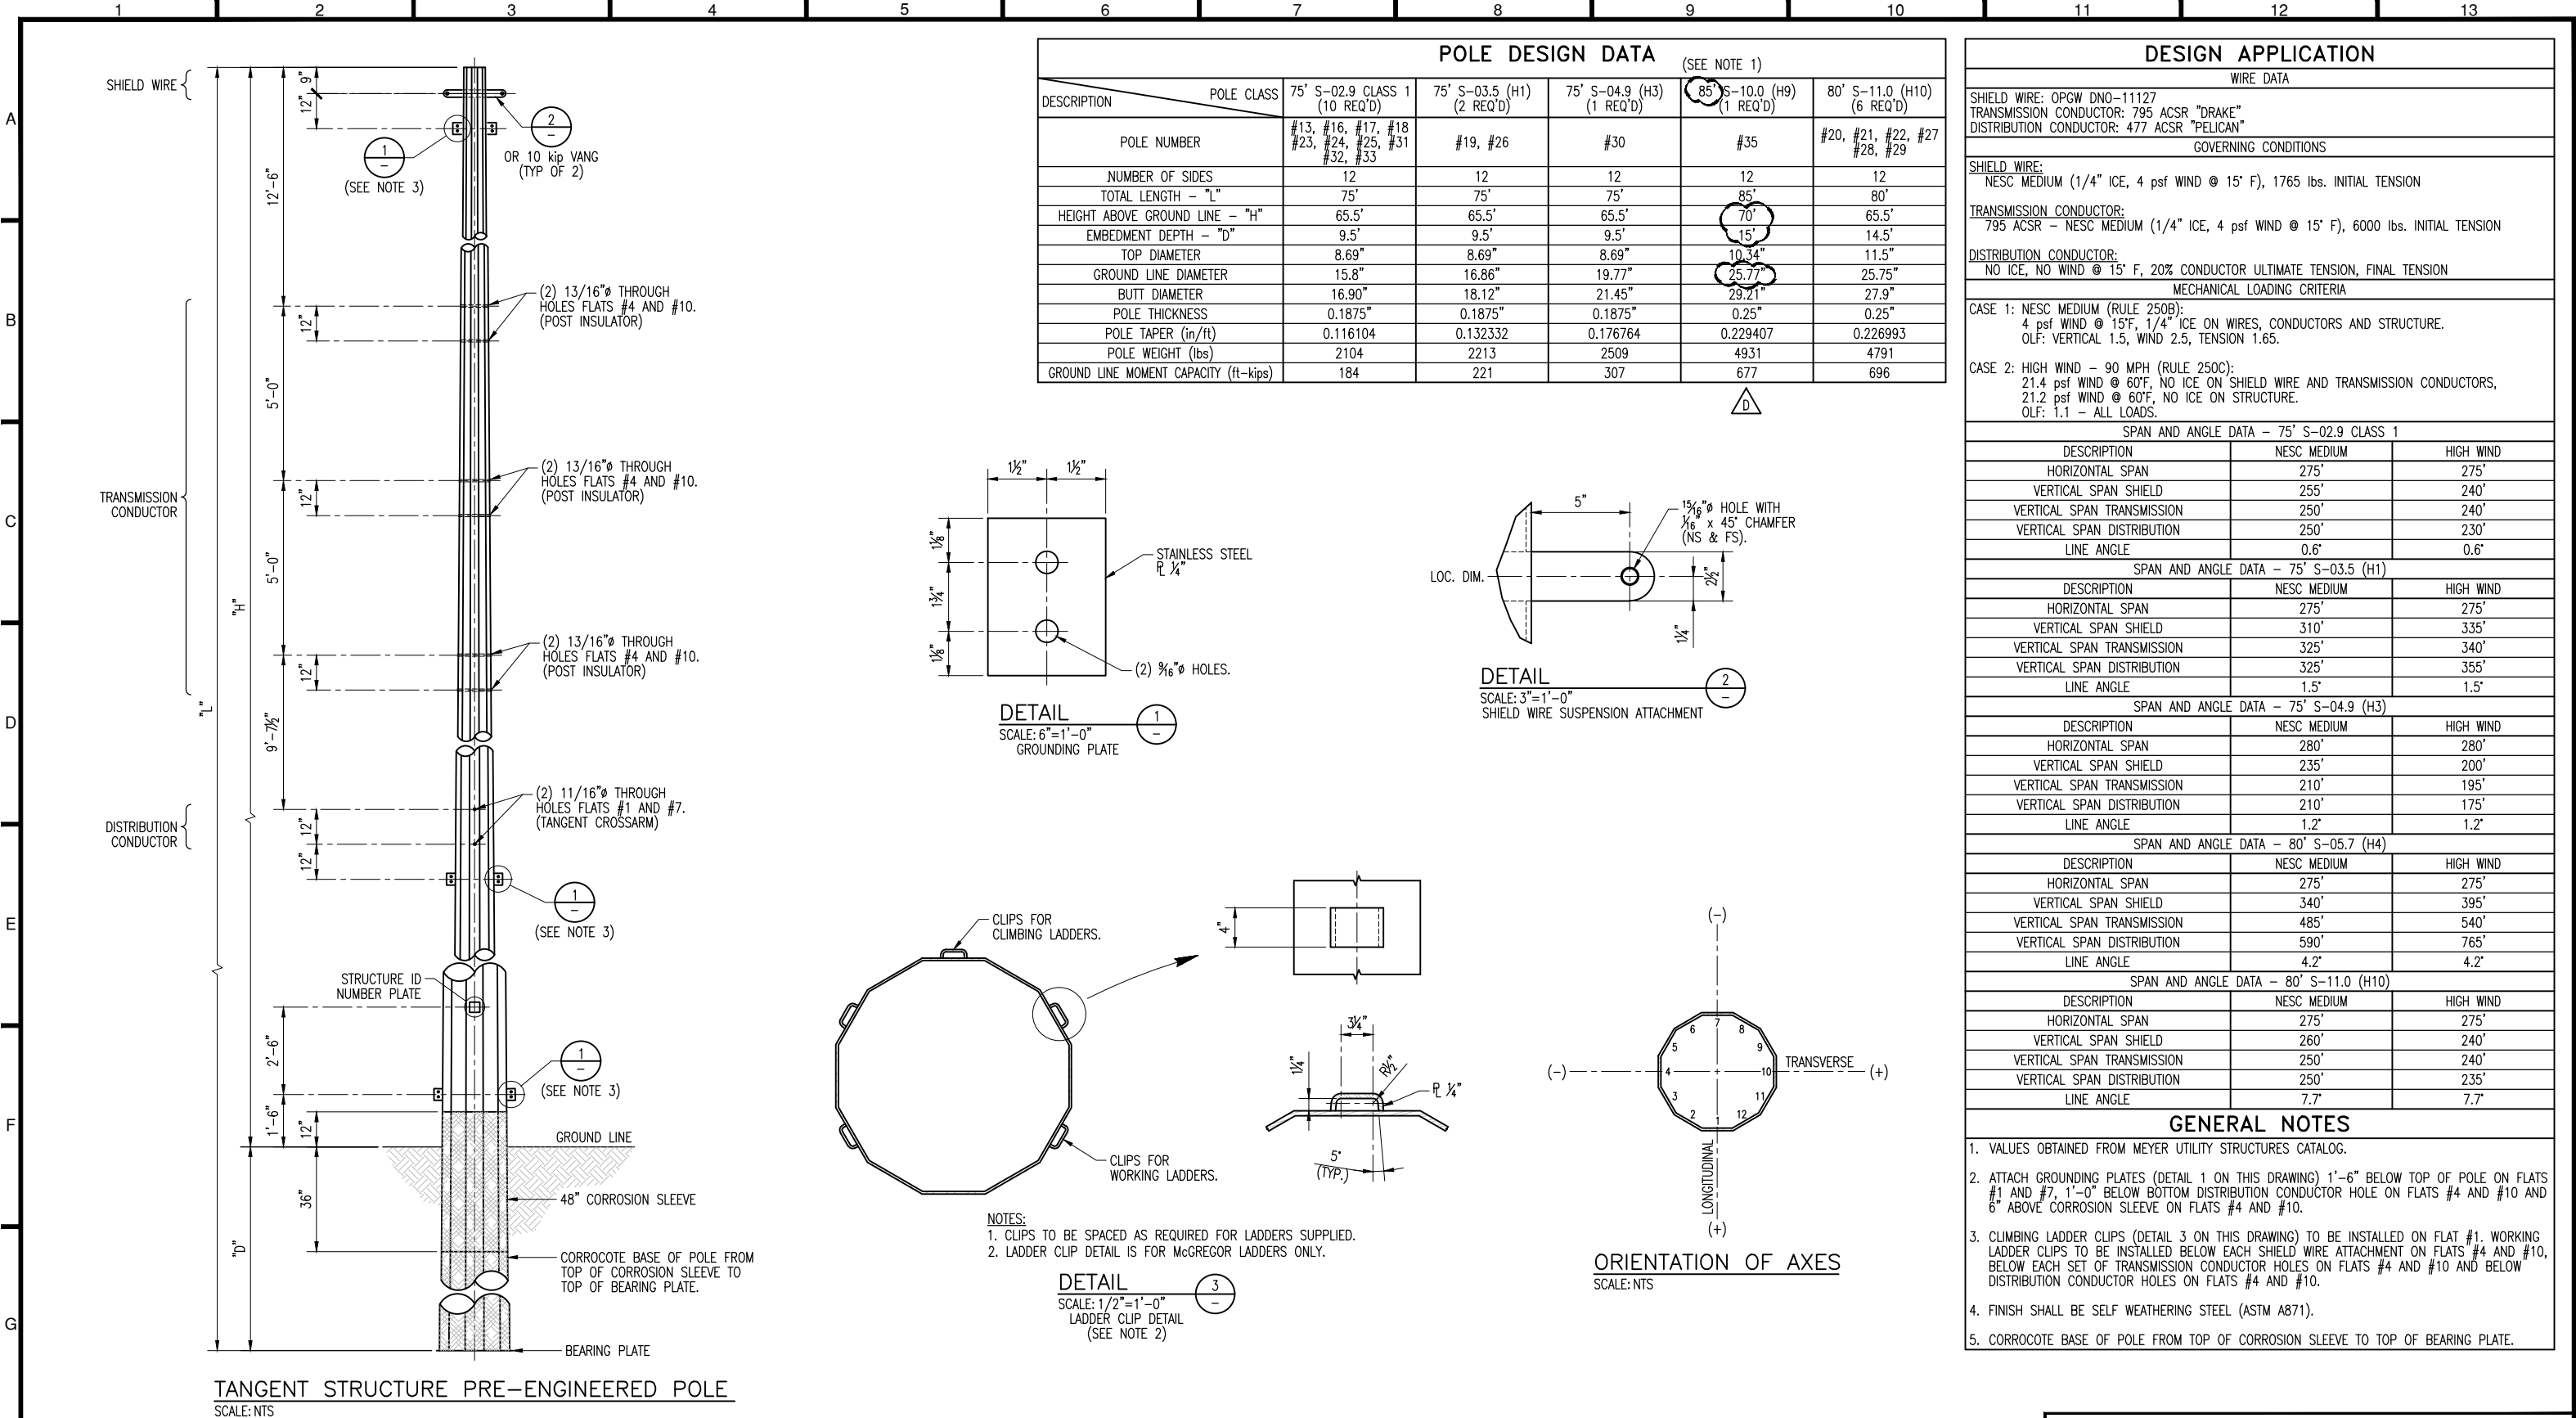

Washington City
Feels Like Home

ICPE
CONSULTING ENGINEERS

THE DRAWINGS, DESIGNS, IDEAS, ARRANGEMENTS AND PLANS INDICATED OR REPRESENTED ARE THE SOLE PROPERTY OF INTERMOUNTAIN CONSUMER PROFESSIONAL ENGINEERS, INC. (ICPE), AND ARE SUBJECT TO THE COPYRIGHT OF ICPE OR ITS ASSIGNS. THEY WERE CREATED, EVOLVED AND DEVELOPED EXCLUSIVELY FOR USE ON, AND IN CONJUNCTION WITH, THE SPECIFIED PROJECT. ANY USE OF THE DRAWINGS, DESIGNS, MATERIAL OR INFORMATION CONTAINED HEREIN, INCLUDING COPYING, WHICH IS NOT EXPRESSLY AUTHORIZED BY ICPE, IS STRICTLY PROHIBITED AS AN INFRINGEMENT OF ITS COPYRIGHT AND MAY RESULT IN LIABILITY. © ICPE 2024

Des By: BDP
Date: 03/07/24
Drawn By: BDP
Date: 03/07/24
Chk'd By: ML
Date: 03/07/24
ENGR: BDP
Date: 03/07/24
APPD: -
Date: -
APPD: -
Date: -

NOT FOR CONSTRUCTION

WASHINGTON CITY
GRAPEVINE SUBSTATION - PARKWAY TAP
138KV TRANSMISSION LINE
PRE-ENGINEERED POLES - DESIGN DATA

SCALE: NTS
DRAWING No. 071-079-S118
REVISION D

No.	DATE	BY	APP	REVISION	REFERENCE DRAWING	NUMBER
D	12/12/24	KAC	ML	REVISED STRUCTURE #35		
C	12/09/24	KAC	ML	REVISED STRUCTURE #35		
B	11/27/24	KAC	ML	90% REVIEW		
A	08/01/24	BDP	ML	60% REVIEW		

PLOTTED ON 12/12/2024 BY KERRY CARLSON, DRAWING LOCATION: L:\DWG\WAS071 Washington City\WAS071-079 Transmission Line to Grapevine Sub\201 Drawings\201.02 Structural Drawings\Steel\071-079-S118.dwg