

**MILLVILLE CITY COUNCIL MEETING**  
**City Hall – 510 East 300 South – Millville, Utah**  
**February 13, 2025**

**PRESENT:** David Hair, Daniel Grange, Pamela June, Ryan Zollinger, Jeremy Ward, Chad Kendrick, Corey Twedt, Megan Dyer, Dean Stevens, Coltan Williams, Mark Bodily, Gene Eggleston, Brad Bingham, Deputy Alex Gerke

**Call to order/Roll call**

Mayor David Hair called the City Council Meeting to order for February 13, 2025 at 7:00 p.m. The roll call indicated Mayor David Hair and Councilmembers Pamela June, Jeremy Ward, and Ryan Zollinger in attendance in City Council chambers. Councilmember Daniel Grange attended over the phone. Councilmember Clay Wilker was excused.

**Opening remarks**

Councilmember Ward welcomed everyone to the Council Meeting and offered a word of prayer. He then introduced Skipper Dean Stevens from the Sea Scouts.

**Pledge of Allegiance by Sea Scout Ship 716**

Coltan Williams from the Sea Scouts led the Pledge of Allegiance.

**Approval of agenda**

The agenda for the City Council Meeting for February 13, 2025 was reviewed. Mayor Hair explained that this morning, he had been notified that a third Councilmember was not going to be able to attend the meeting. This would mean that a quorum wouldn't be present, and a meeting could not be held. There were a couple of short agenda items that really needed to take place today, so Councilmember Grange said that he could join by phone, as is permitted for a councilmember, while driving to the state wrestling tournament. As a result, an updated agenda had been posted, which had been dramatically reduced to only cover those emergency items. This afternoon, a meeting scheduled that would have required Councilmember Zollinger to be absent was canceled because of the weather, allowing him to attend City Council, but not in enough time to republish the previous full agenda. Councilmember Grange still agreed he could join this short meeting over the phone to allow for a quorum on the agenda item for which Councilmember Zollinger had a conflict and on which he could not vote.

**Councilmember June motioned to approve the updated agenda for February 13, 2025.** Councilmember Zollinger seconded. Councilmembers Ward, June, Grange, and Zollinger voted yes, with Councilmember Wilker excused. (A copy of the agenda is included with the minutes as Attachment "A".)

**Approval of minutes of the previous meeting**

The Council reviewed the minutes of the City Council Meeting on January 9, 2025.

**Councilmember June motioned to approve the minutes for January 9, 2025.**

Councilmember Ward seconded. Councilmembers Ward, June, Grange, and Zollinger voted yes, with Councilmember Wilker excused.

**Public comment period**

Brad Bingham said that he had come to address an invoice he had received to cover the cost of a part purchased to relocate the location where his sewer lateral connects to the main line. Brad showed the Council the drawing from the health department displaying his home septic connection location. He said that he felt the City should have known and placed the sewer lateral connection there instead of on the other side of the home.

Recorder Twedt explained the process used by the engineers to do the original sewer design. The Bingham home was built after the City had received the packet of septic drawings from the Health Department, so the engineers had designed the sewer with their best idea of where the connection should take place. Even if all septic drawings had been available, many of them are incorrect. This is why the sewer contractor public relations representative has been placing notices on every door and why the sewer contractor website, as well as the City newsletter, had indicated that residents need to determine where they want their lateral to go and let the City know if it is different from what is on the engineer's design.

It was discussed by the Council that there needed to be some level of involvement from homeowners in determining the preferred location of their laterals. Changes made after construction could not be dropped on the City wherein other taxpayers would need to cover the costs.

Recorder Twedt said that in this case, there was some confusion as to whether or not the flyers had actually been placed on the Bingham door properly before the digging had taken place. After Council deliberation, they decided to cancel the Bingham invoice since there were questions as to who was at fault. Brad Bingham thanked the Council for their time and consideration.

**City Holiday Flag Service with Sea Scout Ship 716**

Skipper Dean Stevens turned the time over to Sea Scout Coltan Williams.

Coltan addressed the City Council and thanked them for allowing the Sea Scouts to provide the holiday flag service to the community. He described the amazing trip the Sea Scouts had taken last year to sail in the San Francisco Bay on the Matthew Turner. Coltan said that this was only possible because of the fundraising funds received from Millville City and others. Coltan said that the Sea Scouts would like to continue the service for

another year, which would include putting up eight flags spread around both Millville roundabouts for ten different flag holidays/events throughout the year. The cost would be the same as it was last year.

Members of the Council expressed their appreciation to the Sea Scouts for this service and said that they liked seeing the flags at the roundabouts on the holidays.

**Councilmember Zollinger motioned to approve the request from the Sea Scouts to pay for the flags to be hung in the roundabouts again this year.** Councilmember Grange seconded. Councilmembers Ward, June, Grange, and Zollinger voted yes, with Councilmember Wilker excused. (A copy of the information sheet provided by the Sea Scouts is included with the minutes as Attachment “B”.)

**Consideration of resolution authorizing PTIF administration**

Mayor Hair reviewed the proposed resolution. He explained that this was just updating records with the State for who has access to manage and get reporting on the City’s Public Treasury Investment Fund investments. The resolution would add Treasurer Dyer and remove former Treasurer Hobbs from the account.

**Councilmember Zollinger motioned to adopt Resolution 2025-2.** Councilmember Ward seconded. Councilmembers Ward, June, Grange, and Zollinger voted yes, with Councilmember Wilker excused. (A copy of the adopted resolution is included with the minutes as Attachment “C”.)

**Consideration of resolution for the Zollinger boundary line adjustment request**

Councilmember Zollinger recused himself and sat in the chairs dedicated for the public.

Recorder Twedt reviewed the proposed resolution with the Council. He explained that a boundary line adjustment (BLA) goes through the same steps as an annexation as defined by State code. This resolution is the first step. There will be a public hearing and consideration of adoption by ordinance later in the process. This resolution states that the City is beginning the process and is considering accepting the BLA request.

Ryan Zollinger said that the purpose of the BLA was to clean up the area on the County records so that some of the Zollinger Commercial complex parcels did not span both Logan City and Millville City. With the change, each parcel would be in a single city.

Recorder Twedt said that he did not like to have parcels that span two cities, so he thinks this is a great change. He asked if there were any sales tax implications with the proposed change. Ryan confirmed that sales tax recipient cities wouldn’t be affected by the change.

**Councilmember Grange motioned to adopt Resolution 2025-3.** Councilmember June seconded. Councilmembers Ward, June, and Grange voted yes, with Councilmember

Wilker excused. (A copy of the adopted resolution is included with the minutes as Attachment “D”).)

**RAPZ Tax application discussion**

Recorder Twedt reported that a lot of progress had been made this past month on the new pavilion at the South Park. All of the concrete work is complete, and the pavilion should be done well before the City Celebration this year.

Recorder Twedt said that he and Director Kendrick had met regarding potential RAPZ applications and would propose the City apply for more funds to complete the pavilion project as it was only partially funded last year. This new application could include whatever else is needed after spending through the funds received with the 2024 funding cycle.

Recorder Twedt asked the Council for other ideas on what the City should apply for this year. Councilmember June said that she had been discussing this with her kids and would like to propose some improvements to Glenridge Park. She recommended an outdoor futsal court that could be made to fit the envelope allowed at that park. The Council felt that improvements to that small park and some kind of futsal field could be a good addition for the City and allow for future improvements as funding became available.

The Council felt that applying for both the completion of the South Park pavilion and the Glenridge Park futsal field this year would be good. Recorder Twedt said that he would begin working on the applications. (A copy of the related staff report is included with the minutes as Attachment “E”).)

**Councilmember Reports and Items for Future Agendas**

(A copy of the Councilmember Assignments List is included with the minutes as Attachment “F”).)

Recorder Twedt reported that the Millville City website had now been ported to a new URL as required by the state. The new URL is [millvilleut.gov](http://millvilleut.gov). Recorder Twedt explained that this had been a bit of a painful undertaking, but it was finally complete. The old URL redirects to the new one so people will be able to locate the City website. There are some small website maintenance items he will be working on, but the site is up and active and compliant with the new state requirements.

**Adjournment**

**Councilmember Ward moved to adjourn the meeting.** Councilmember June seconded. Councilmembers Ward, June, Grange, and Zollinger voted yes, with Councilmember Wilker excused. The meeting adjourned at 7:39 p.m.



## NOTICE AND AGENDA - updated

Notice is hereby given that the Millville City Council will hold its regularly scheduled Council Meeting on Thursday, February 13, 2025, at the Millville City Office, 510 East 300 South in Millville, Utah, at 7:00 p.m.

1. Call to Order / Roll Call – Mayor Hair
2. Opening Remarks – Councilmember Ward
3. Pledge of Allegiance presented by the Sea Scouts
4. Approval of agenda
5. Approval of minutes of the last City Council Meeting – January 9, 2025
6. Agenda Items—
  - A. Consideration for continued flag service from Sea Scouts – Dean Stevens
  - B. Consideration of resolution authorizing PTIF administration – Mayor Hair
  - C. Consideration of resolution for Zollinger boundary line adjustment request – Recorder Twedt
  - D. RAPZ Tax application discussion – Recorder Twedt
  - E. Councilmember reports and other items for future agendas
7. Adjournment.

In compliance with the Americans with Disabilities Act, individuals needing special accommodations (including auxiliary communicative aids and services) during public meetings should notify Corey Twedt at (435) 881-2669 at least three days prior to the meeting.

This agenda was posted on February 13, 2025, to the City posting locations, the City Website, and the Utah Public Meeting Notices Website.

  
\_\_\_\_\_  
Corey Twedt, Recorder

# Holiday Flag Service



Ahoy Local Business! Help Sea Scout Ship 716 with our flag service!

Cost \$60/Year  
\$25 Each Additional Flag

Fly our Nation's Flag (3x5 on a PVC pole) in front of your business or office

Business Contact:  
Dean Stevens  
Phone: 435 757 4414

Sponsored by the  
Commonwealth Club  
of Cache Valley

Sea Scout is a branch of BSA that is coed. This amazing organization helps youth 14-21 to learn about sailing and other water activities. By becoming a sponsor for our ship, you enable us to learn and do more. For the low price of \$60, your local Sea Scouts will place an American flag in front of your business or office on the following holidays:

- President's Day
- Armed Forces Day
- Memorial Day
- Flag Day
- Independence Day
- Pioneer Day
- Labor Day
- Patriot Day
- Veteran's Day
- Pearl Harbor Day



Sea Scouts: Making meaningful experiences for our youth!



**MILLVILLE CITY  
RESOLUTION 2025-2**

**A RESOLUTION DESIGNATING STAFF MEMBERS  
AUTHORIZED TO ADMINISTER THE CITY'S PUBLIC  
TREASURER INVESTMENT FUND ACCOUNTS**

WHEREAS, the Office of the State Treasurer administers the Public Treasurer's Investment Fund (PTIF); and

WHEREAS, the City of Millville participates in and maintains funds for investment in the PTIF; and

WHEREAS, the State Treasurer's Office has updated its rules and regulations to require entities who participate in the PTIF to pass a resolution designating at least two people who have access to the PTIF;

NOW THEREFORE, be it resolved by the Millville City Council that the attached Public Entity Resolution designating staff members to administer Millville's PTIF accounts is hereby adopted.

THEREFORE, be it resolved by the Millville City Council that this resolution shall become effective immediately upon passage.

Passed and approved by the Millville City Council this 13 day of February 2025.

SIGNED:

  
David Hair, Mayor

ATTEST:

  
Corey Twedt, City Recorder



COUNCILMEMBER	YES	NO	ABSENT	ABSTAIN
Jeremy Ward	X			
Ryan Zollinger	X			
Daniel Grange	X			
Clay G. Wilker			X	
Daniel Grange	X			





Office of the  
State Treasurer

Public Entity Resolution

1. Certification of Authorized Individuals

I, David Hair (Name) hereby certify that the following are authorized:  
to add or delete users to access and/or transact with PTIF accounts; to add, delete, or make changes  
to bank accounts tied to PTIF accounts; to open or close PTIF accounts; and to execute any  
necessary forms in connection with such changes on behalf of Millville City  
(Name of Legal Entity). Please list at least two individuals. Each individual must have a unique email.

Name	Title	Email	Signature(s)
<u>Megan Dyer</u>	<u>Treasurer</u>	<u>megan@millvilleut.gov</u>	
<u>Corey Twedt</u>	<u>Recorder</u>	<u>corey@millvilleut.gov</u>	

The authority of the named individuals to act on behalf of Millville City  
(Name of Legal Entity) shall remain in full force and effect until written revocation from  
Millville City (Name of Legal Entity) is delivered to the Office of the State Treasurer.

2. Signature of Authorization

I, the undersigned, Mayor (Title) of the above named entity, do hereby certify  
that the forgoing is a true copy of a resolution adopted by the governing body for banking and  
investments of said entity on the 13 day of February, 20 25, at which a quorum  
was present and voted; that said resolution is now in full force and effect; and that the signatures as  
shown above are genuine.

Signature	Date	Printed Name	Title
	<u>2/13/25</u>	<u>David Hair</u>	<u>Mayor</u>

STATE OF UTAH )  
 )  
COUNTY OF Cache )

Subscribed and sworn to me on this 13 day of February, 20 25, by  
David Hair (Name), as Mayor (Title) of  
Millville City (Name of Entity), proved to me on the basis of  
satisfactory evidence to be the person(s) who appeared before me.

(seal)



Signature

David Hair

**MILLVILLE CITY  
RESOLUTION 2025-3**

**RESOLUTION STATING MILLVILLE CITY'S INTENT TO ADJUST A COMMON  
BORDER BETWEEN MILLVILLE CITY AND LOGAN CITY INVOLVING PARCELS  
02-089-0024, 02-089-0033, 02-089-0041, 02-089-0015**

WHEREAS, UCA § 10-2-419(1) allows the legislative bodies of two or more municipalities having common boundaries to adjust their common boundaries; and

WHEREAS UCA § 10-2-419(2)(a) requires each municipality intending to adjust a boundary that is common with another municipality adopt a resolution indicating the intent of the municipal body to adjust a common boundary; and

WHEREAS on January 8, 2025, Millville City received a request from Lance Zollinger to adjust a common municipal boundary line between Millville City and Logan City as shown on the included plat; and

THEREFORE, BE IT RESOLVED by the Millville City Council that:

It is the intent of the Millville City Council to adjust a common municipal boundary line with Logan City with this updated legal description:

AN ADJUSTED CORPORATE LIMIT LINE LOCATED IN SECTION 9, TOWNSHIP 11 NORTH, RANGE 1 EAST, SALT LAKE MERIDIAN, SITUATED IN CACHE COUNTY, UTAH, DESCRIBED AS FOLLOWS:

COMMENCING AT THE SOUTHWEST CORNER OF SAID SECTION;  
THENCE S89°48'10"E 1007.09 FEET, MORE OR LESS, ALONG THE SOUTH LINE OF SAID SECTION TO THE POINT OF BEGINNING, SAID POINT ALSO BEING THE SOUTHWEST CORNER OF THE PROPERTY ANNEXED TO LOGAN CITY AS SHOWN AND DESCRIBED ON THE PLAT FILED IN ENTRY NUMBER 449846;  
THENCE N89°48'10"W 58.73 FEET TO THE SOUTHEAST CORNER OF PARCEL 02-089-0041 AS DESCRIBED IN ENTRY NUMBER 1110651;  
THENCE N4°40'41"W 281.35 FEET ALONG THE EAST LINE OF SAID PARCEL TO THE NORTHEAST CORNER OF SAID PARCEL;  
THENCE S89°45'51"W 137.68 FEET ALONG THE NORTH LINE OF SAID PARCEL TO THE SOUTHEAST CORNER OF PARCEL 02-089-0014 AS DESCRIBED IN ENTRY NUMBER 1110653;  
THENCE ALONG THE EASTERLY LINE OF SAID PARCEL THE FOLLOWING TWO COURSES:

1. N35°22'34"W 319.04 FEET;
2. N47°09'08"W 93.66 FEET, MORE OR LESS, TO THE NORTHEAST CORNER OF SAID PARCEL AND THE POINT OF TERMINUS, SAID POINT BEING ON THE

EXISTING COMMON CORPORATE LIMIT LINE OF LOGAN CITY AND  
MILLVILLE CITY.

Passed and approved by the Millville City Council this 13th day of February 2025.

SIGNED:

  
\_\_\_\_\_  
David Hair, Mayor

ATTEST:

  
\_\_\_\_\_  
Corey Twedt, City Recorder




COUNCILMEMBER	YES	NO	ABSENT	ABSTAIN
Jeremy Ward	X			
Pamela June	X			
Ryan Zollinger				X
Clay G. Wilker			X	
Daniel Grange	X			



1/7/2025 4:55 PM Z:\2017 PROJECTS\17005ZOL LANCE ZOLLINGER SITE PLAN - 1950S 800W MILLVILLE, UT\ACAD\SURVEY\ANNEXATION PLAT\17005ZOL CORPORATE LIMIT LINE ADJUSTMENT (CURRENT).DWG

CORPORATE LIMIT LINE ADJUSTMENT  
BETWEEN LOGAN CITY AND MILLVILLE CITY  
OF CACHE COUNTY, UTAH  
LOCATED WITHIN SECTION 9  
OF TOWNSHIP 11 NORTH, RANGE 1 EAST, SALT LAKE MERIDIAN

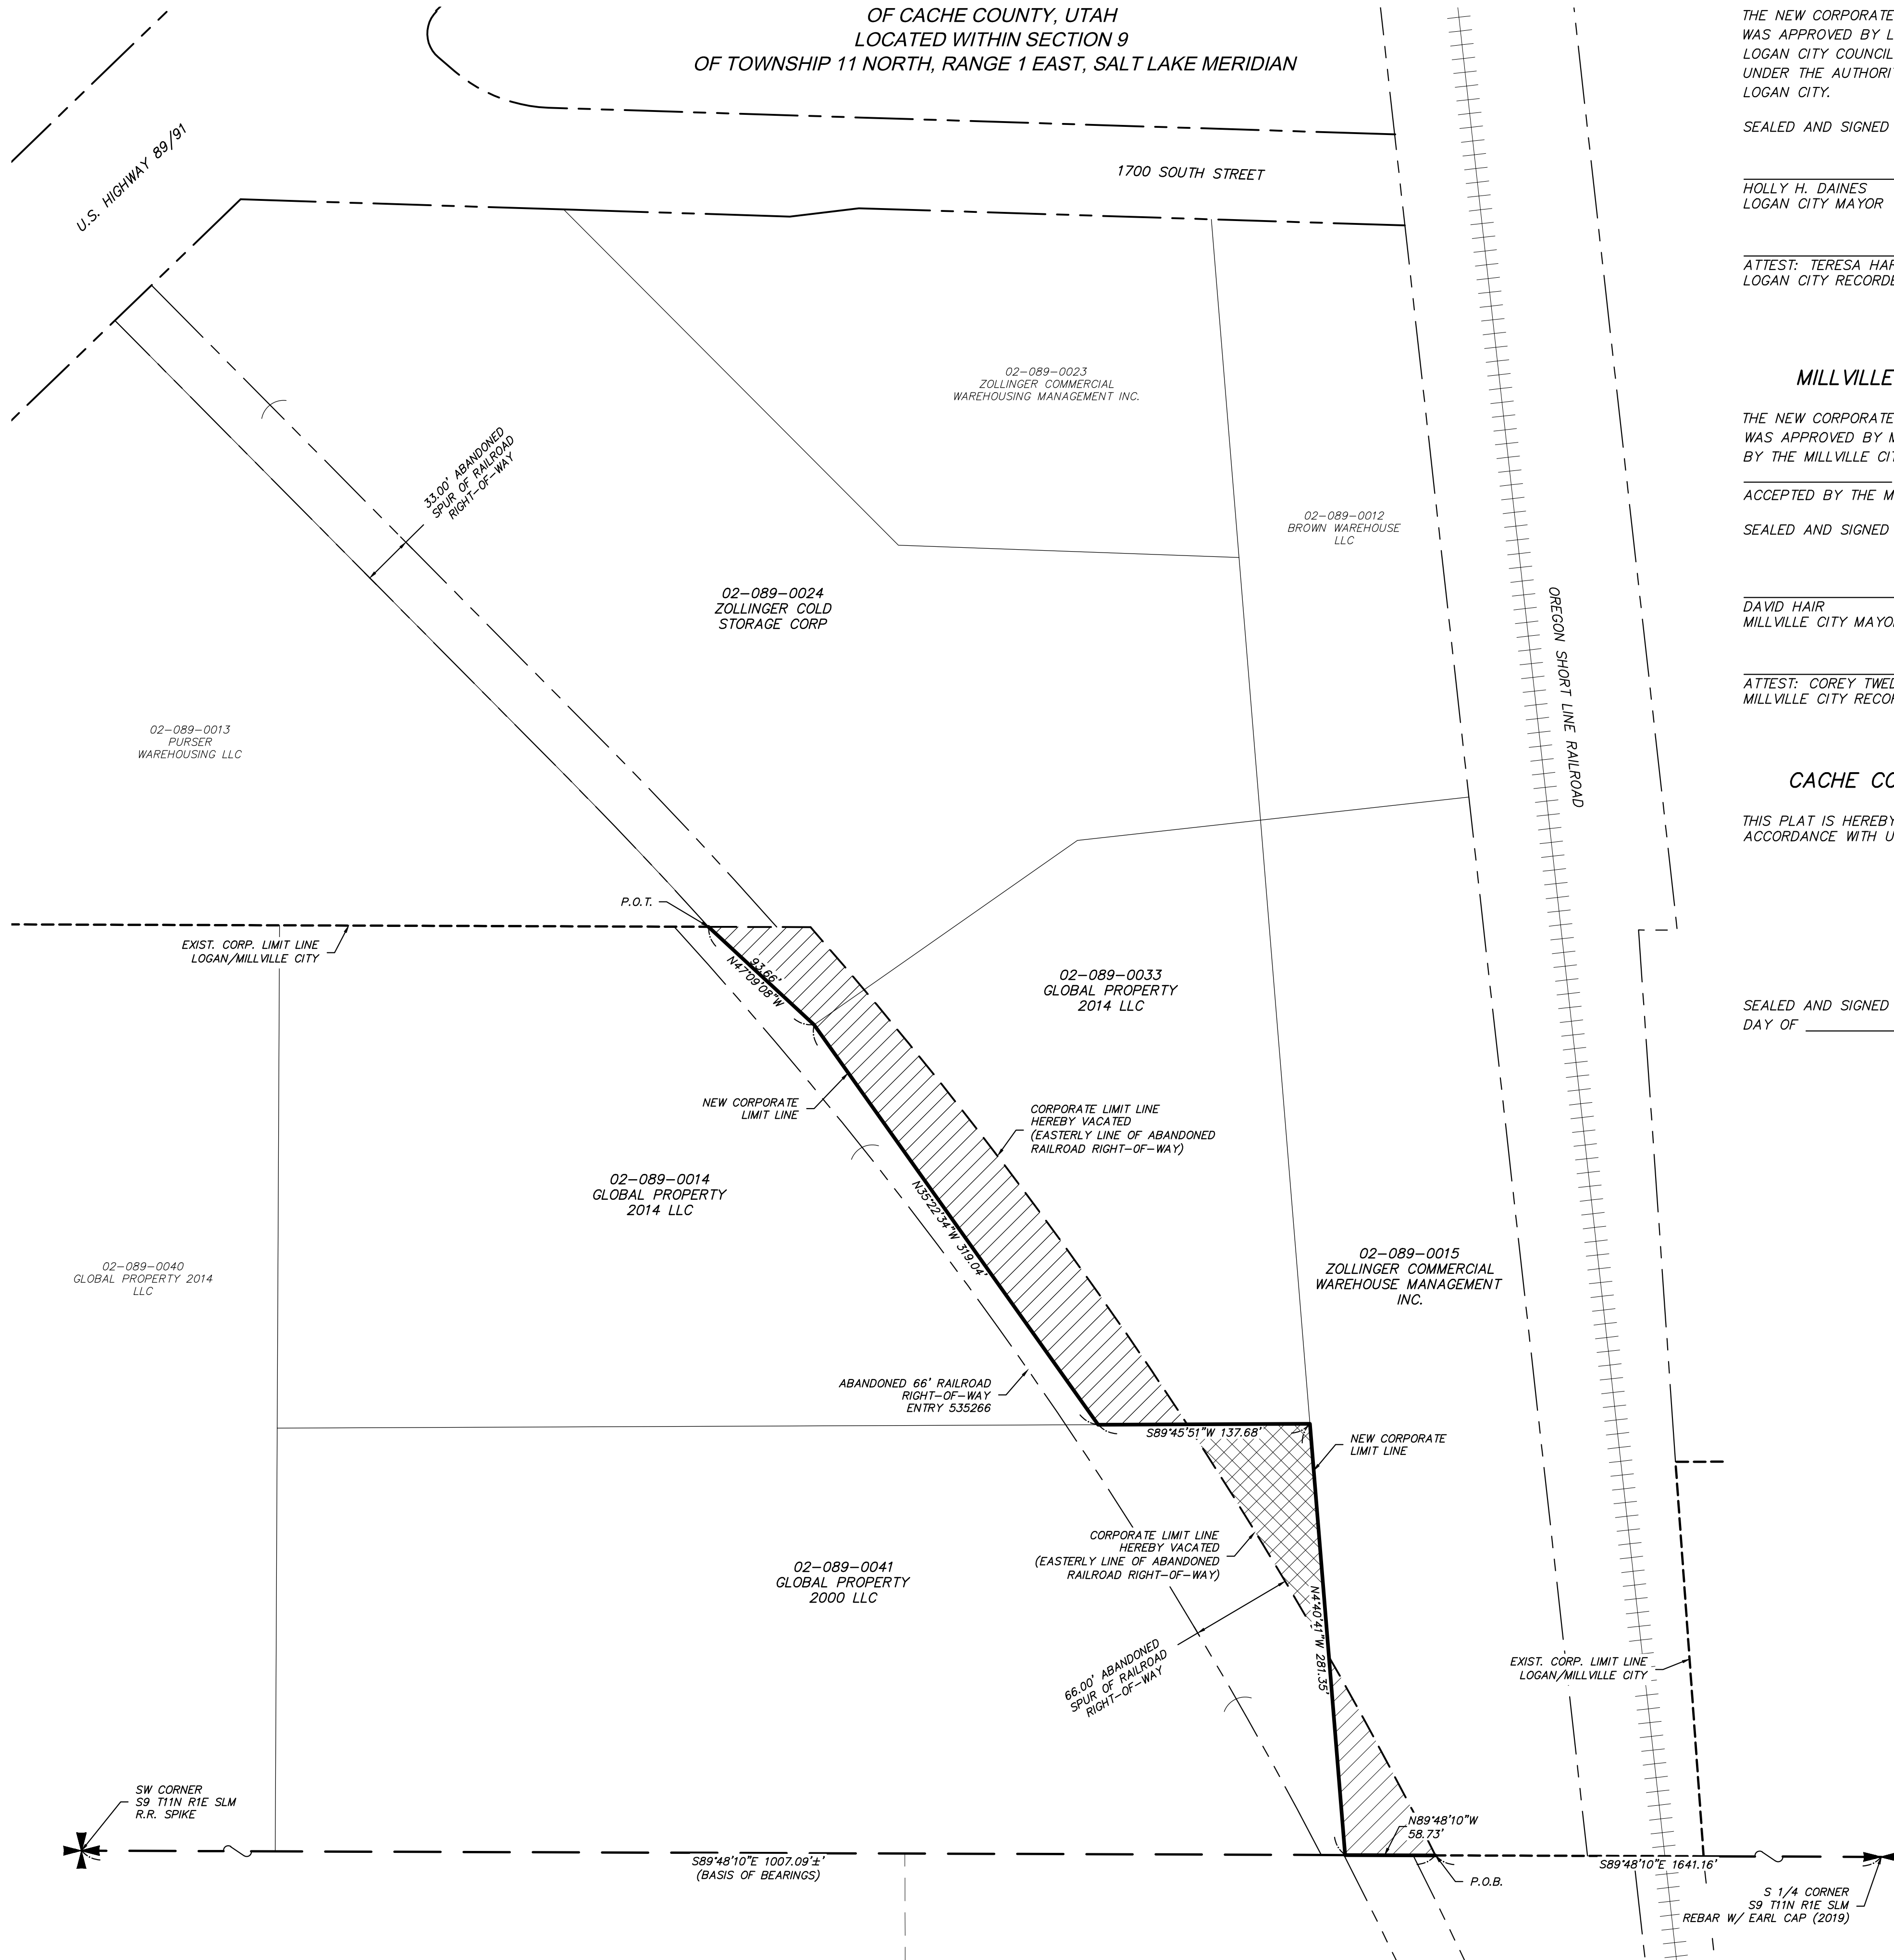

LOGAN CITY APPROVAL AND ACCEPTANCE

THE NEW CORPORATE LIMITS OF LOGAN CITY SHOWN AND DESCRIBED HEREON WAS APPROVED BY LOGAN CITY ORDINANCE NUMBER \_\_\_\_\_ BY THE LOGAN CITY COUNCIL ON THE \_\_\_\_\_ DAY OF \_\_\_\_\_, 2025, AND UNDER THE AUTHORITY THEREOF, IS HEREBY ACCEPTED BY THE MAYOR OF LOGAN CITY.

SEALED AND SIGNED THIS \_\_\_\_\_ DAY OF \_\_\_\_\_, 20\_\_\_\_

HOLLY H. DAINES  
LOGAN CITY MAYOR

ATTEST: TERESA HARRIS  
LOGAN CITY RECORDER

MILLVILLE CITY APPROVAL AND ACCEPTANCE

THE NEW CORPORATE LIMITS OF MILLVILLE CITY SHOWN AND DESCRIBED HEREON WAS APPROVED BY MILLVILLE CITY ORDINANCE NUMBER \_\_\_\_\_ BY THE MILLVILLE CITY COUNCIL ON THE \_\_\_\_\_ DAY OF \_\_\_\_\_, 2025, AND UNDER THE AUTHORITY THEREOF, IS HEREBY ACCEPTED BY THE MAYOR OF MILLVILLE CITY.

SEALED AND SIGNED THIS \_\_\_\_\_ DAY OF \_\_\_\_\_, 20\_\_\_\_

DAVID HAIR  
MILLVILLE CITY MAYOR

ATTEST: COREY TWEDT  
MILLVILLE CITY RECORDER


CACHE COUNTY DEPUTY SURVEYOR APPROVAL

THIS PLAT IS HEREBY APPROVED AS A FINAL LOCAL ENTITY PLAT IN ACCORDANCE WITH UTAH CODE TITLE 17, CHAPTER 23, SECTION 20.

SEALED AND SIGNED THIS \_\_\_\_\_ DAY OF \_\_\_\_\_, 20\_\_\_\_ CACHE COUNTY DEPUTY SURVEYOR

SURVEYOR'S CERTIFICATE

I, STEVEN C. EARL, HOLDING LICENSE NUMBER 318575-2201 UTAH CODE TITLE 58, CHAPTER 22, PROFESSIONAL ENGINEERS AND LAND SURVEYORS LICENSING ACT, HAVE COMPLETED A PLAT OF ANNEXATION TO THE CORPORATE LIMITS OF PROVIDENCE CITY AND NORTH LOGAN CITY IN ACCORDANCE WITH UTAH CODE TITLE 17, CHAPTER 23, SECTION 20, SUBSECTION (4), AND HAVE ACCURATELY REPRESENTED THE TRACTS OF LAND SHOWN AND DESCRIBED HEREON BASED UPON DATA COMPILED FROM FIELD EVIDENCE AND THE RECORDS OF THE CACHE COUNTY RECORDER'S OFFICE.

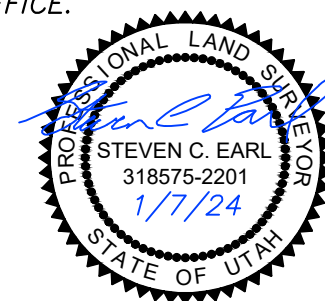

CORPORATE LIMIT LINE ADJUSTMENT DESCRIPTION

AN ADJUSTED CORPORATE LIMIT LINE LOCATED IN SECTION 9, TOWNSHIP 11 NORTH, RANGE 1 EAST, SALT LAKE MERIDIAN, SITUATED IN CACHE COUNTY, UTAH, DESCRIBED AS FOLLOWS:

COMMENCING AT THE SOUTHWEST CORNER OF SAID SECTION;  
THENCE S89°48'10\"/>



SURVEYOR'S NARRATIVE

THIS PLAT WAS ORDERED BY LANCE ZOLLINGER FOR THE PURPOSE OF RELOCATING A PORTION OF THE BOUNDARY BETWEEN THE TWO MUNICIPAL ENTITIES. THE PREVIOUS BOUNDARY LINE HAD BEEN DEFINED BY THE EASTERLY LINE OF THE OREGON SHORT LINE RAILROAD RIGHT-OF-WAY, WHICH HAS SINCE BEEN ABANDONED. THIS PLAT SERVES TO ADJUST THE BOUNDARY TO BE IN ACCORDANCE WITH THE EXISTING PARCEL BOUNDARIES FOR PARCELS 02-089-0041, 02-089-0014, 02-089-0015, 02-089-0033, AND 02-089-0024 AS THEY HAVE BEEN RECORDED IN ENTRIES 1110651, 1110652, 1110653, AND 1110655. THE BOUNDARIES OF SAID PARCELS ADJOINING THE ADJUSTED CORPORATE LIMIT LINE APPEAR TO HAVE ORIGINATED FROM RECORD OF SURVEY 2019-0161.

THE BASIS OF BEARINGS USED WAS THE UTAH STATE PLANE COORDINATE SYSTEM, NAD83, NORTH ZONE GRID.

LEGEND

- AREA HEREBY ANNEXED TO LOGAN CITY
- AREA HEREBY ANNEXED TO MILLVILLE CITY
- UNCHANGED CORPORATE LIMIT LINE
- NEW CORPORATE LIMIT LINE
- CORPORATE LIMIT LINE HEREBY VACATED
- PARCEL LINE
- RIGHT-OF-WAY LINE
- SECTION LINE

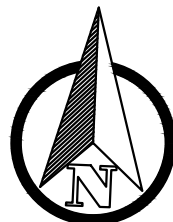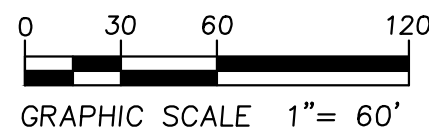

COUNTY RECORDER

COUNTY RECORDER'S NO. \_\_\_\_\_  
STATE OF UTAH, COUNTY OF CACHE,  
RECORDED AND FILED AT THE REQUEST  
OF \_\_\_\_\_  
THIS \_\_\_\_\_ DAY OF \_\_\_\_\_  
20\_\_\_\_ AT \_\_\_\_\_ IN BOOK OF PLATS  
INDEX \_\_\_\_\_ FEE \_\_\_\_\_

COUNTY RECORDER

S9 T11N R1E SLM

CORPORATE LIMIT LINE ADJUSTMENT  
BETWEEN LOGAN CITY  
& MILLVILLE CITY



Cache • Landmark

Engineers  
Surveyors  
Planners

95 W. Golf Course Rd.  
Suite 101  
Logan, UT 84321  
435.713.0099

DATE:  
7 JANUARY 2025

SCALE:  
1" = 60'

DRAFTED BY:  
L. HEGEMANN

CHECKED BY:  
S. EARL

APPROVED BY:  
S. EARL

PROJECT NUMBER:  
17005ZOL



## AGENDA REPORT: RAPZ FUNDING

February 13, 2025

### Background

In November 2002, Cache County voters approved a 1/10<sup>th</sup> of 1% sales tax, known as the RAPZ Tax. These funds can be used to support capital projects and operating expenses for publicly owned or operated recreation, parks, and zoos. They can also be used to fund operating expenses of private nonprofit cultural arts and botanical operations.

Since 1992, The Cache County Council has approved a 1% sales tax on prepared food items, known as the Restaurant Tax. These funds can be used for either capital projects or maintenance expenses by publicly owned or operated facilities for the purpose of tourism promotion, recreation, cultural arts, convention centers, and airports. Private nonprofit organizations are eligible to receive Restaurant Tax funds only for tourism promotion.

If Millville is interested in applying for RAPZ/Restaurant tax dollars, the application will have to be submitted by March 7, 2025. These funds have been very beneficial to Millville City in the past. Here is a history of the RAPZ funds received over the past nine years:

- 2024 – Received \$40,000; South Park West Pickleball Court Lights
- 2024 – Received \$150,000; South Park Pavilion
- 2023 – Received \$29,800; South Park Extension Phase 2
- 2023 – Received \$23,144; North Park Tennis Court Lights
- 2022 – Received \$60k; South Park Extension
- 2021 – Received \$111k; South Park Pickleball Courts Phase 2
- 2020 – Received \$50k; South Park Walkway
- 2019 – Received \$50k; South Park Pickleball Courts Phase 1
- 2018 – Received \$0; South Park Sprinkler System
- 2017 – Received \$20k; South Park Sprinkler System
- 2016 – Received \$20k; Splash Pad Restroom

## **Councilmember Assignments 2025**

### **Councilmember Daniel Grange**

- Car Show for City Celebration
- Parks

### **Councilmember Ryan Zollinger**

- Sewer
- School District

### **Councilmember Clay Wilker**

- Ordinance Enforcement
- Fire/EMS/Emergency Preparedness
- Law Enforcement/Animal Control

### **Councilmember Pamela June**

- P&Z
- Youth Council
- Wildfire

### **Councilmember Jeremy Ward**

- City Celebration/Parade
- Trails